



Site Area
325sqm
Garden Area
165sqm

GROUND FLOOR

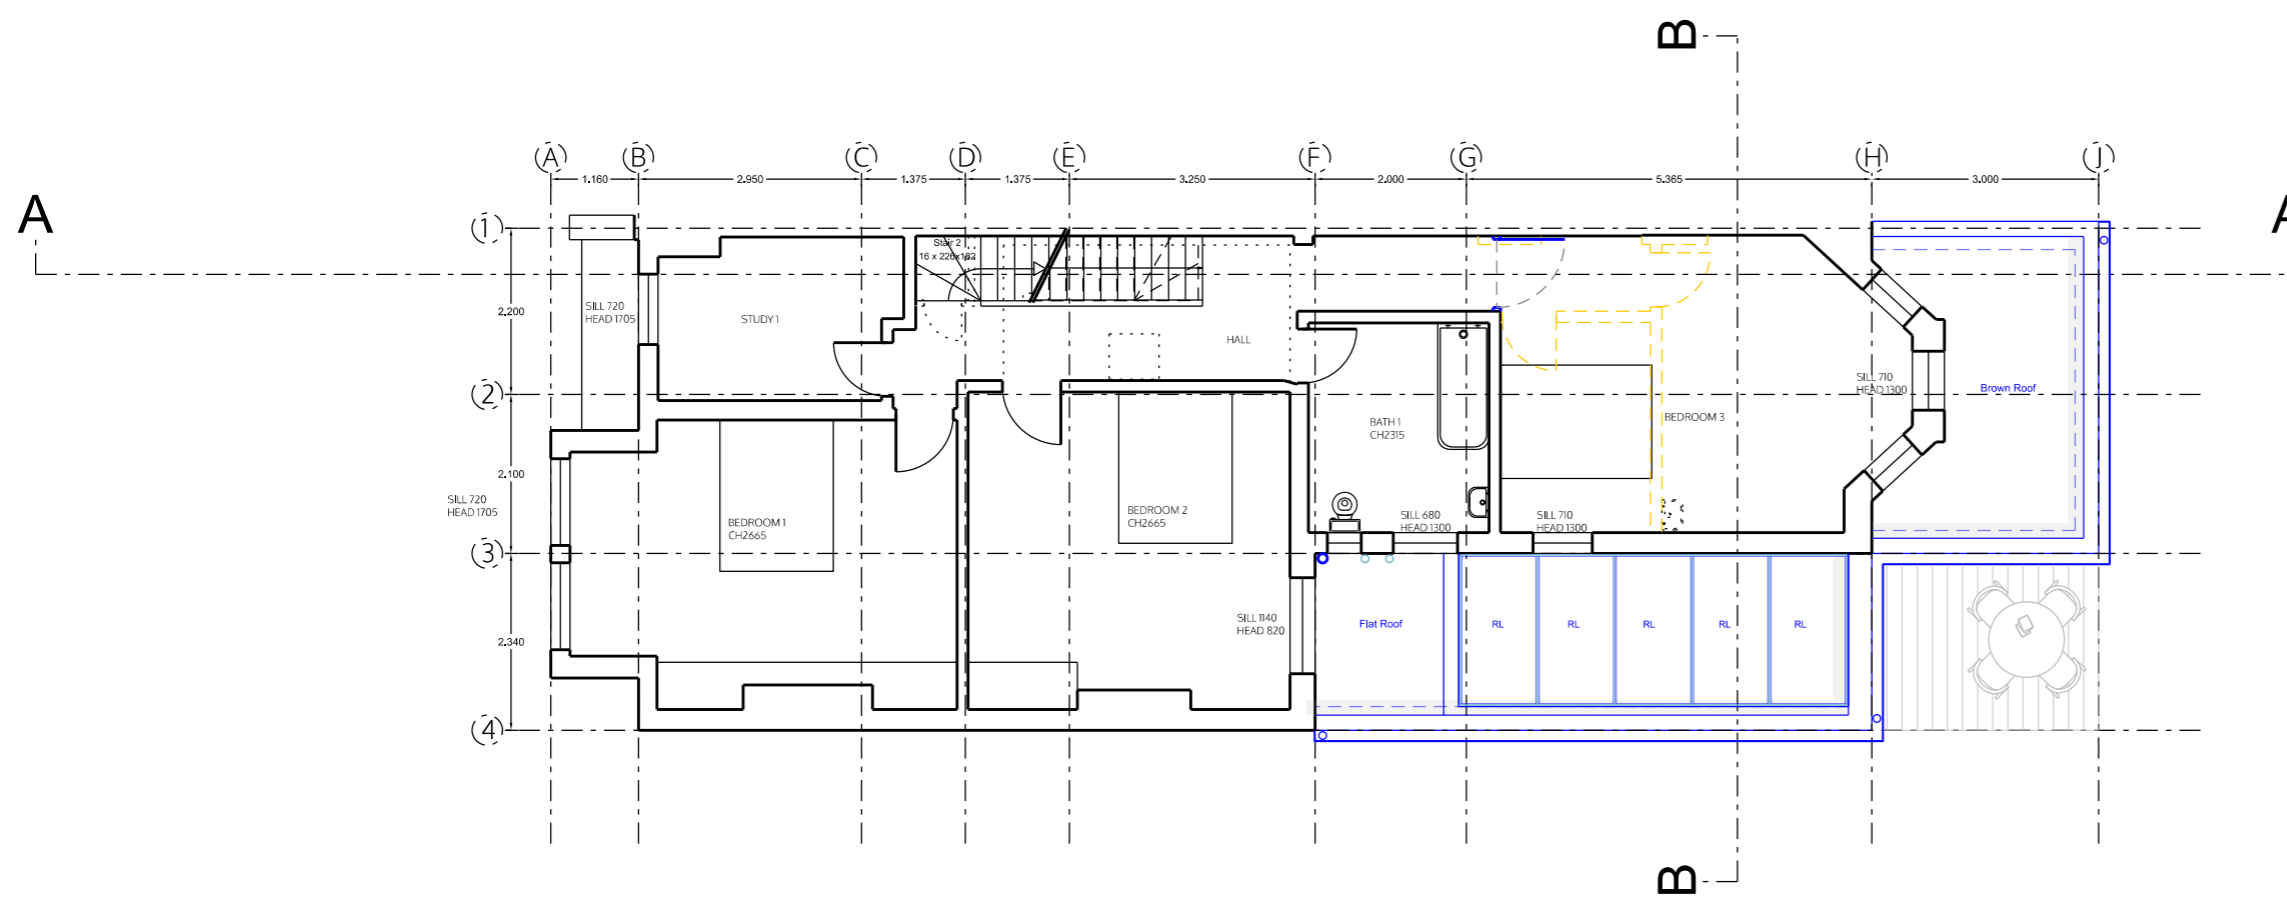

FIRST FLOOR


no. drawn date scale status title client project © ALL COPYRIGHTS RESERVED m 0 1 2 3 4 5 ALL DIMENSIONS TO BE CHECKED ON SITE

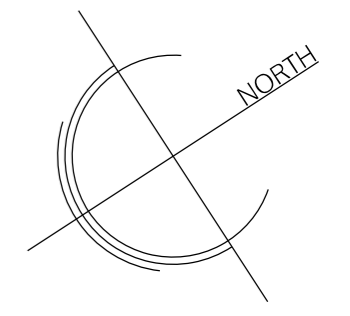


spaceAgent
Architects and Designers
London-Heidelberg-Barcelona-Brussels
spaceAgent Architects Ltd is a RIBA Chartered Practice

mail@spaceagent.com
spaceagent.com
Extension of family home
32 Westbere Road
London NW2 3SR
Sarah Barabas
32 Westbere Road
London NW2 3SR
Ground and first floor
as proposed


planning only	
	1:100 @A3 1:50 @A1
	6/10/2023
	I.lezzi
WES32_P01m3	

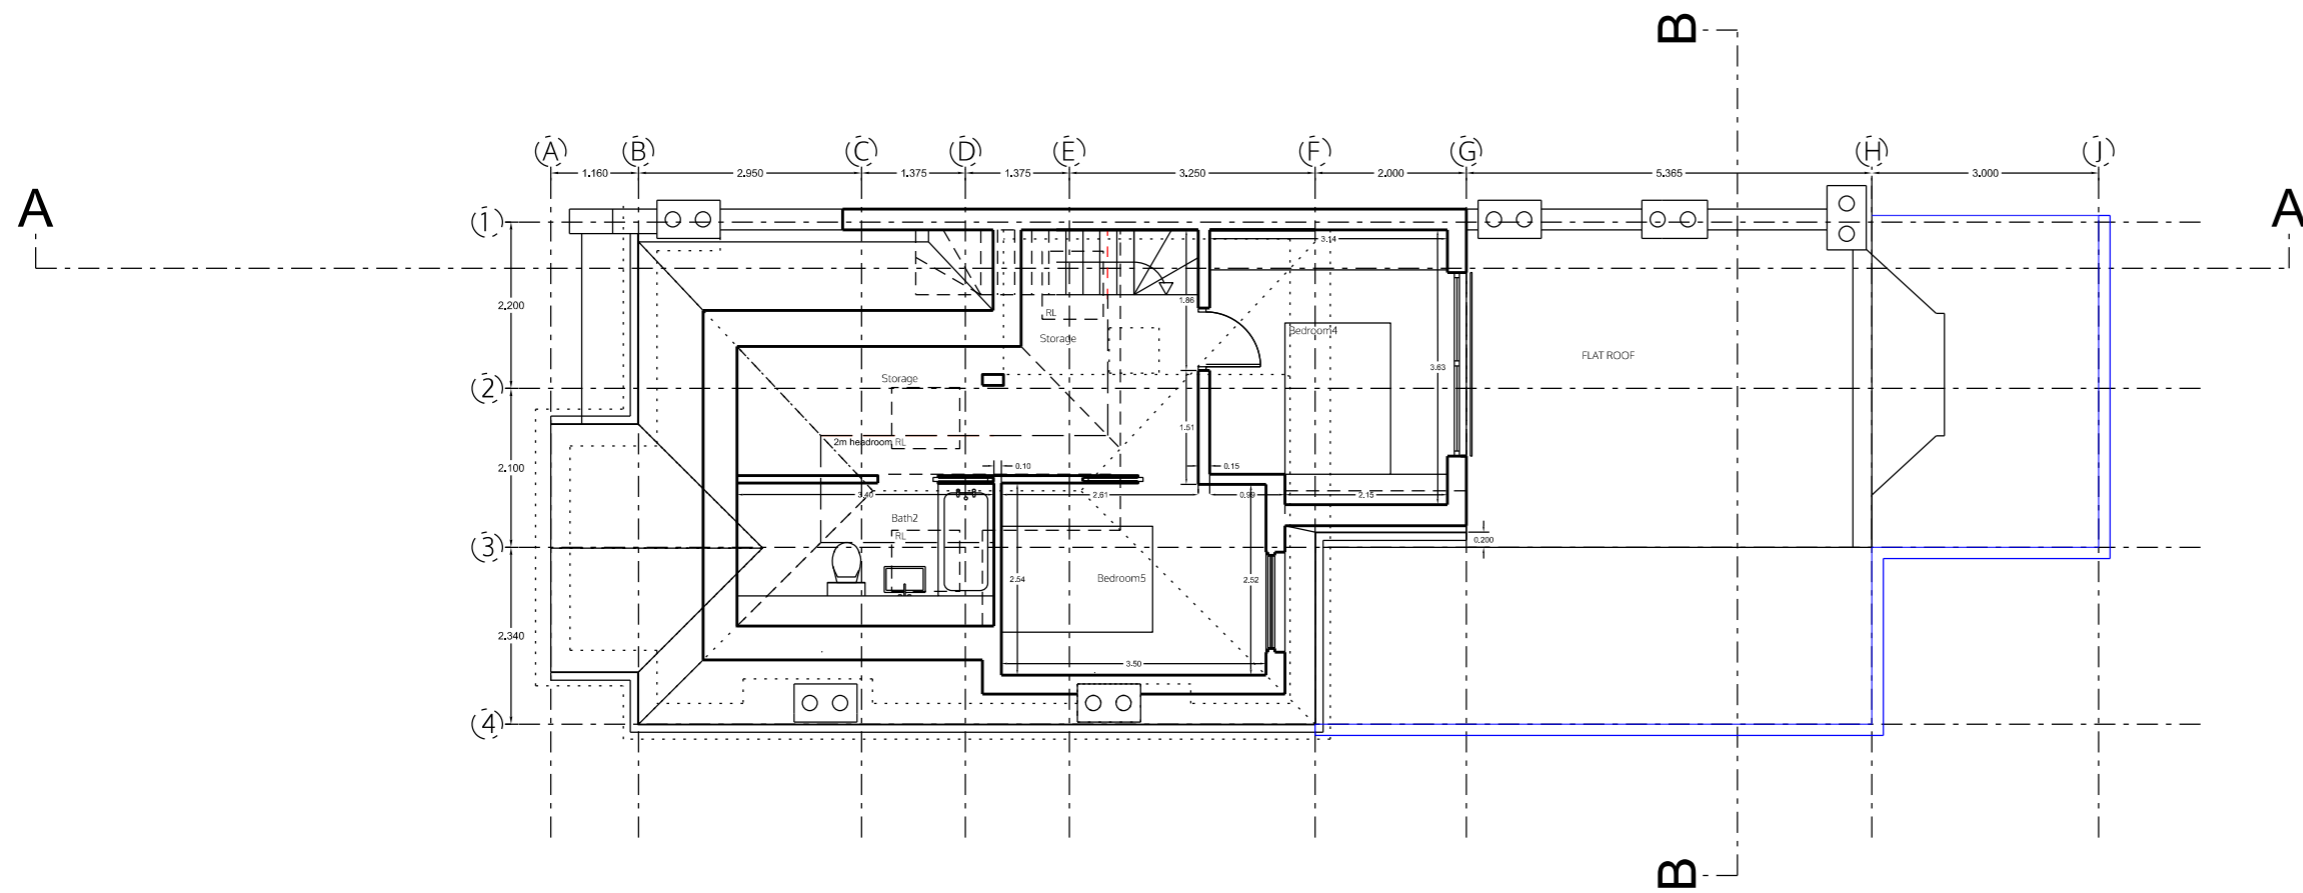

SECOND FLOOR / LOFT

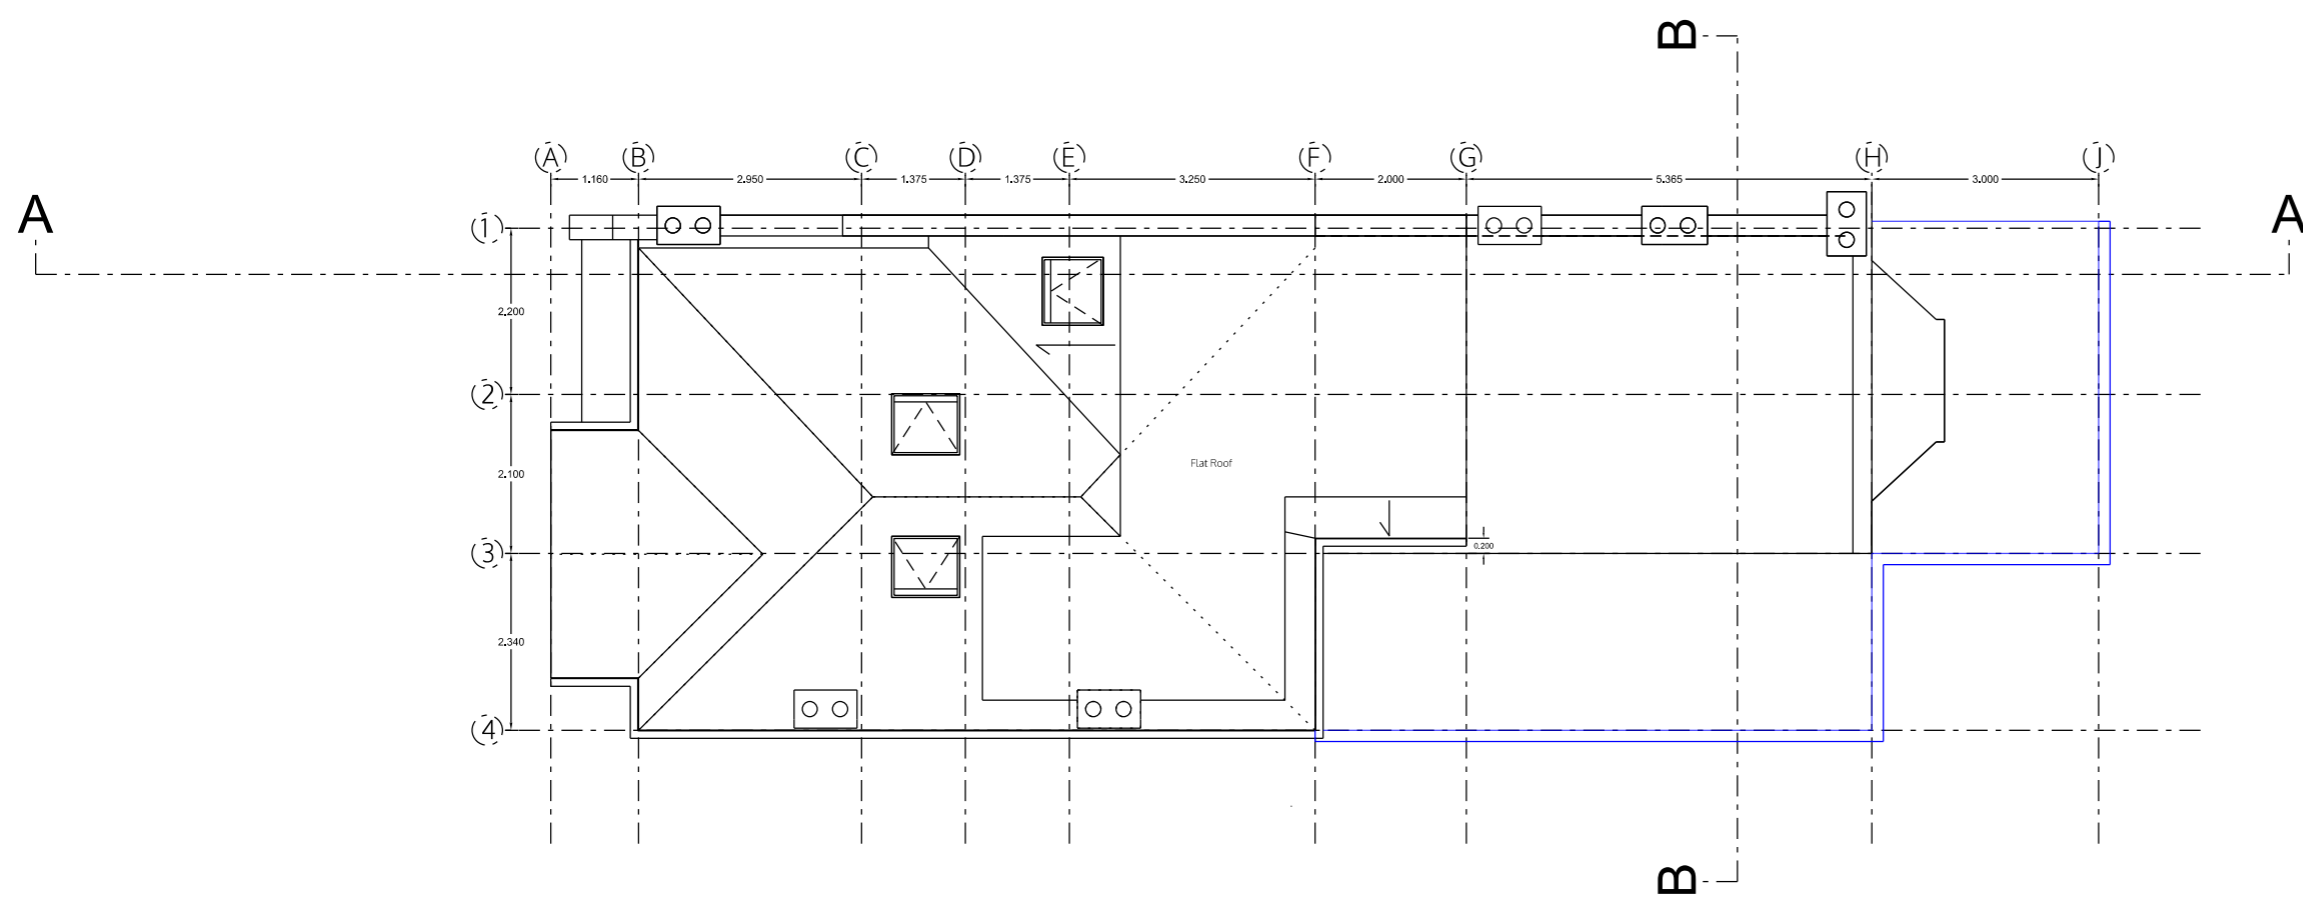

ROOF PLAN

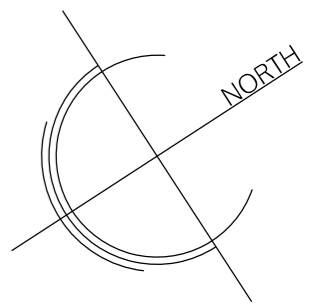

no. drawn date scale status title client project © ALL COPYRIGHTS RESERVED m10 1 2 3 4 5 ALL DIMENSIONS TO BE CHECKED ON SITE


spaceAgent 
 Architects and Designers mail@spaceagent.com
 London-Heidelberg-Barcelona-Brussels spaceagent.com
 spaceAgent Architects Ltd is a RIBA Chartered Practice

project Extension of family home
 32 Westbere Road
 London NW2 3SR


client Sarah Barabas
 32 Westbere Road
 London NW2 3SR

title Second floor and roof
 as proposed

planning only	
	1:100 @A3 1:50 @A1
	6/10/2023
	I.lezzi
WES32_P02m3	

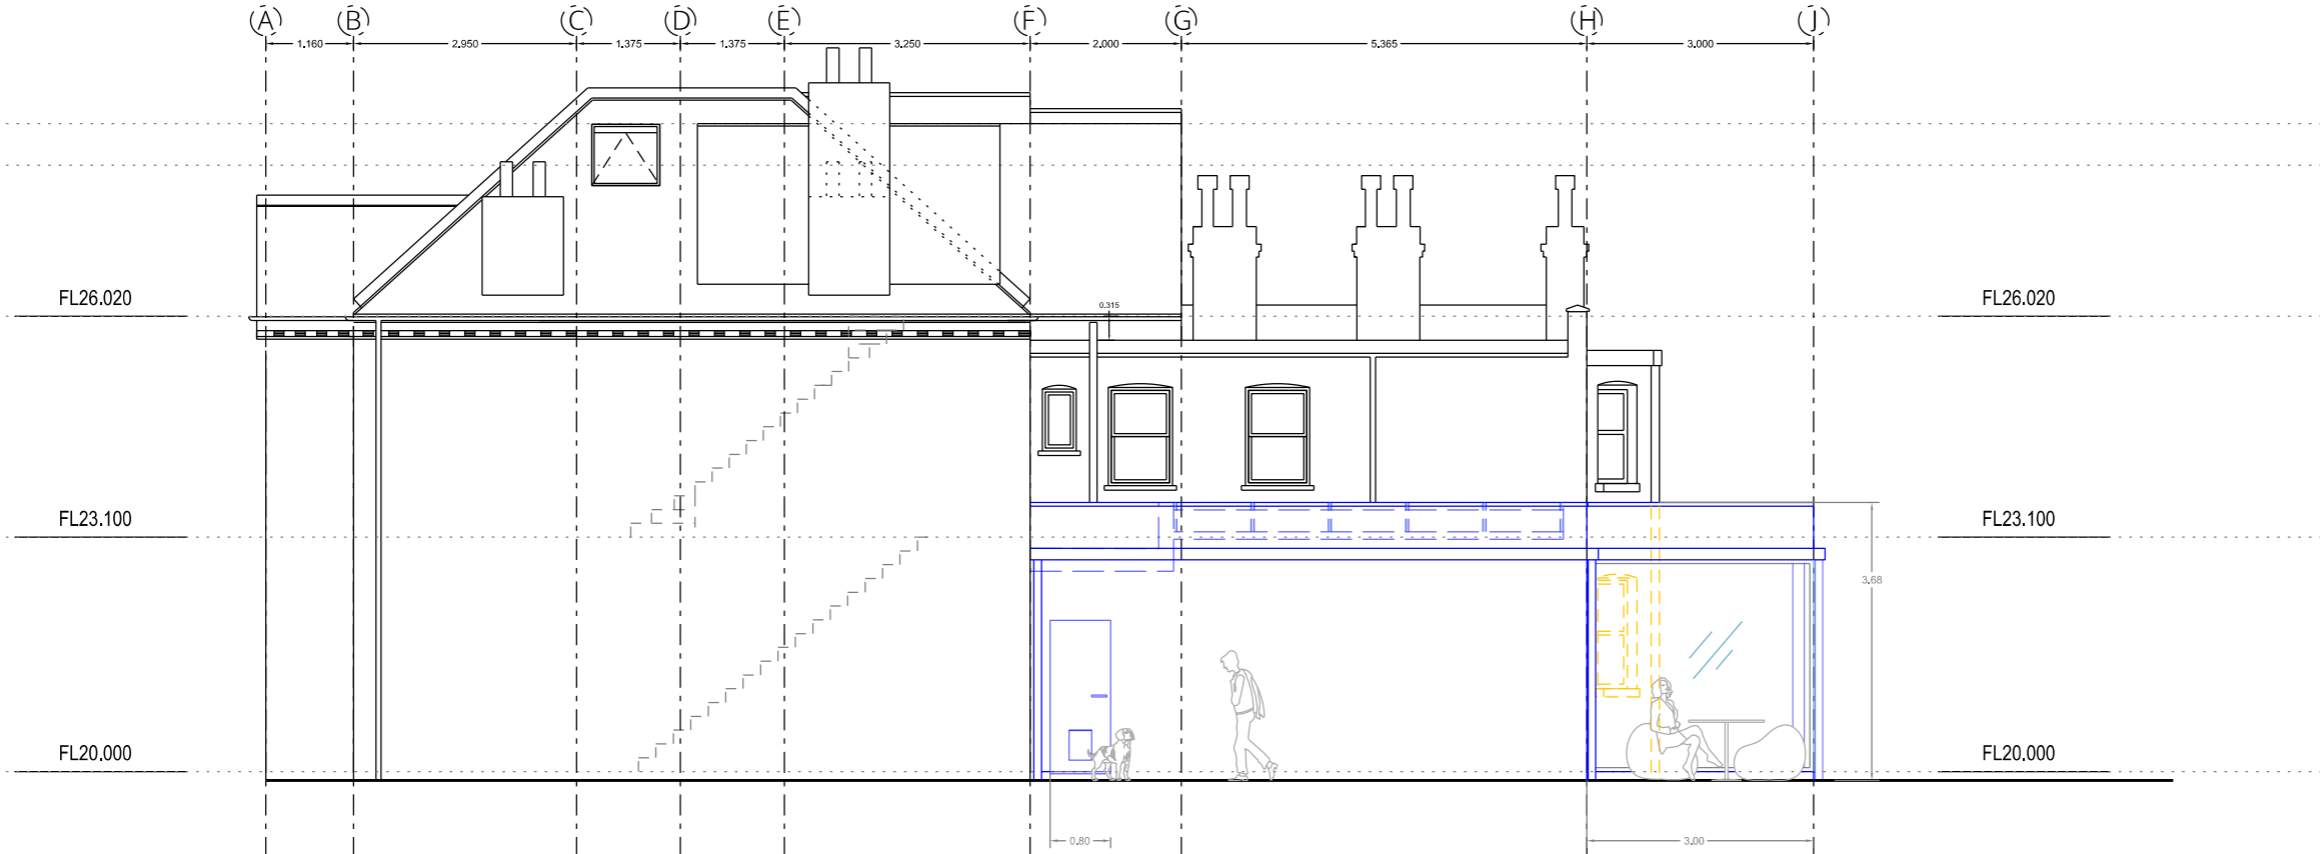

SIDE ELEVATION

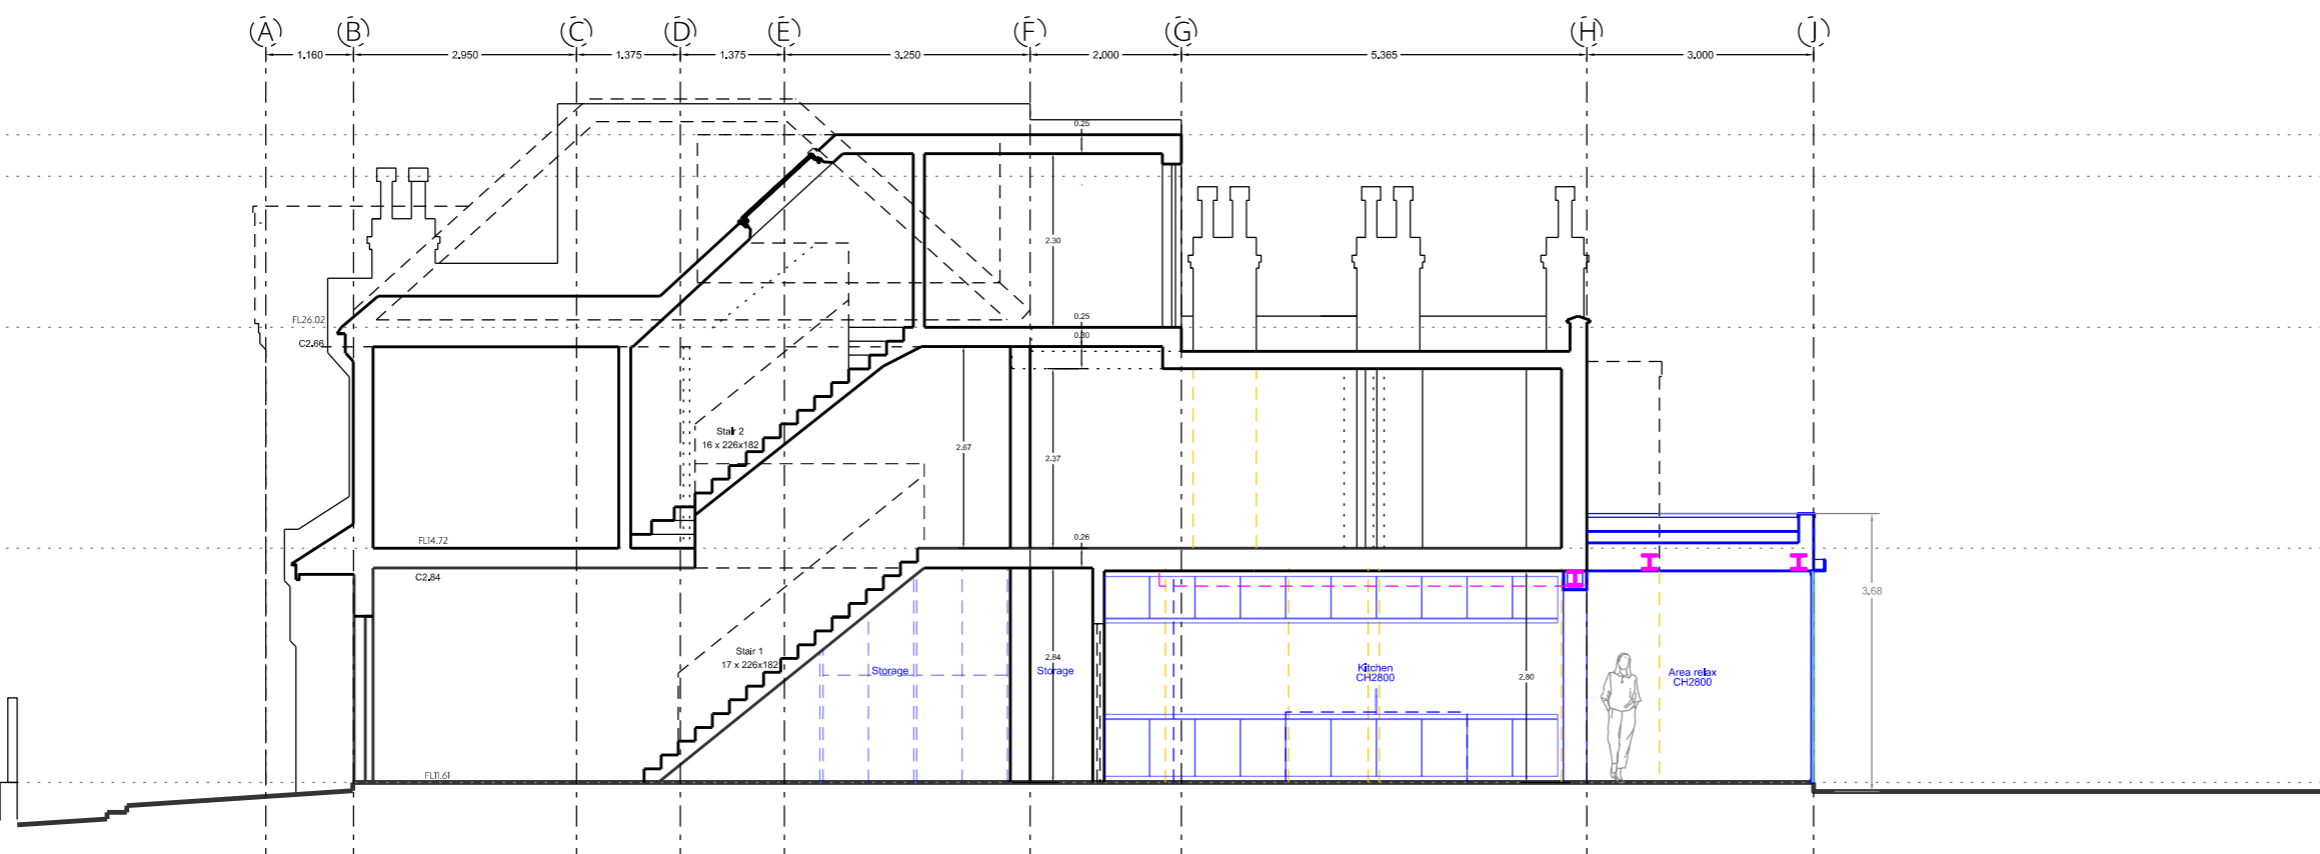

SECTION AA

no. drawn date scale status title client project

m 0 1 2 3 4 5 ALL DIMENSIONS TO BE CHECKED ON SITE

© ALL COPYRIGHTS RESERVED

spaceAgent 

Architects and Designers mail@spaceagent.com
 London-Heidelberg-Barcelona-Brussels spaceagent.com
 spaceAgent Architects Ltd is a RIBA Chartered Practice


project Extension of family home
 32 Westbere Road
 London NW2 3SR

client Sarah Barabas
 32 Westbere Road
 London NW2 3SR

title Side elevation and long section
 as proposed

planning only	
1:100 @A3	1:50 @A1
6/10/2023	
I.lezzi	

WES32_P03m3

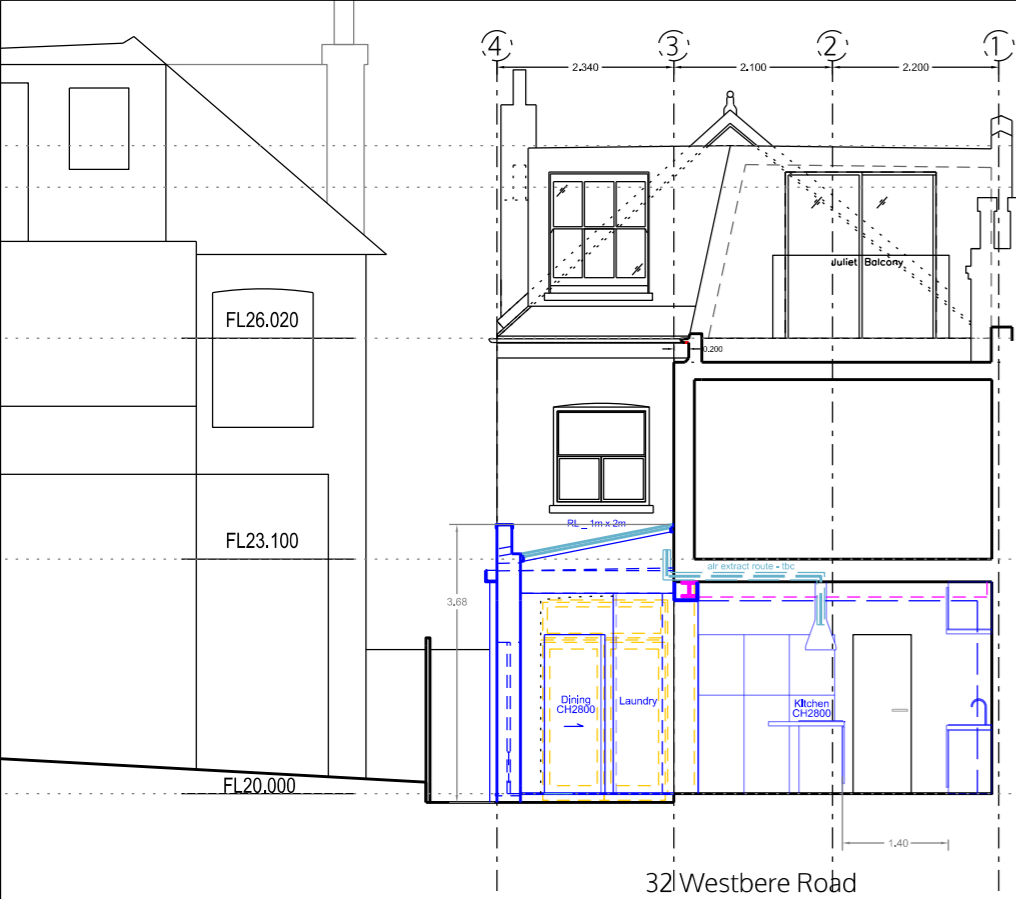

SECTION BB



REAR ELEVATION



FRONT ELEVATION

no. drawn date scale status title client project
 © ALL COPYRIGHTS RESERVED m 0 1 2 3 4 5 ALL DIMENSIONS TO BE CHECKED ON SITE

spaceAgent
 Architects and Designers mail@spaceagent.com
 London-Heidelberg-Barcelona-Brussels spaceagent.com
 spaceAgent Architects Ltd is a RIBA Chartered Practice

project Extension of family home
 32 Westbere Road
 London NW2 3SR
 client Sarah Barabas
 32 Westbere Road
 London NW2 3SR
 title Front and rear elevation
 as proposed

planning only	
	1:100 @A3 1:50 @A1
	6/10/2023
	I.lezzi
WES32_P04m3	