
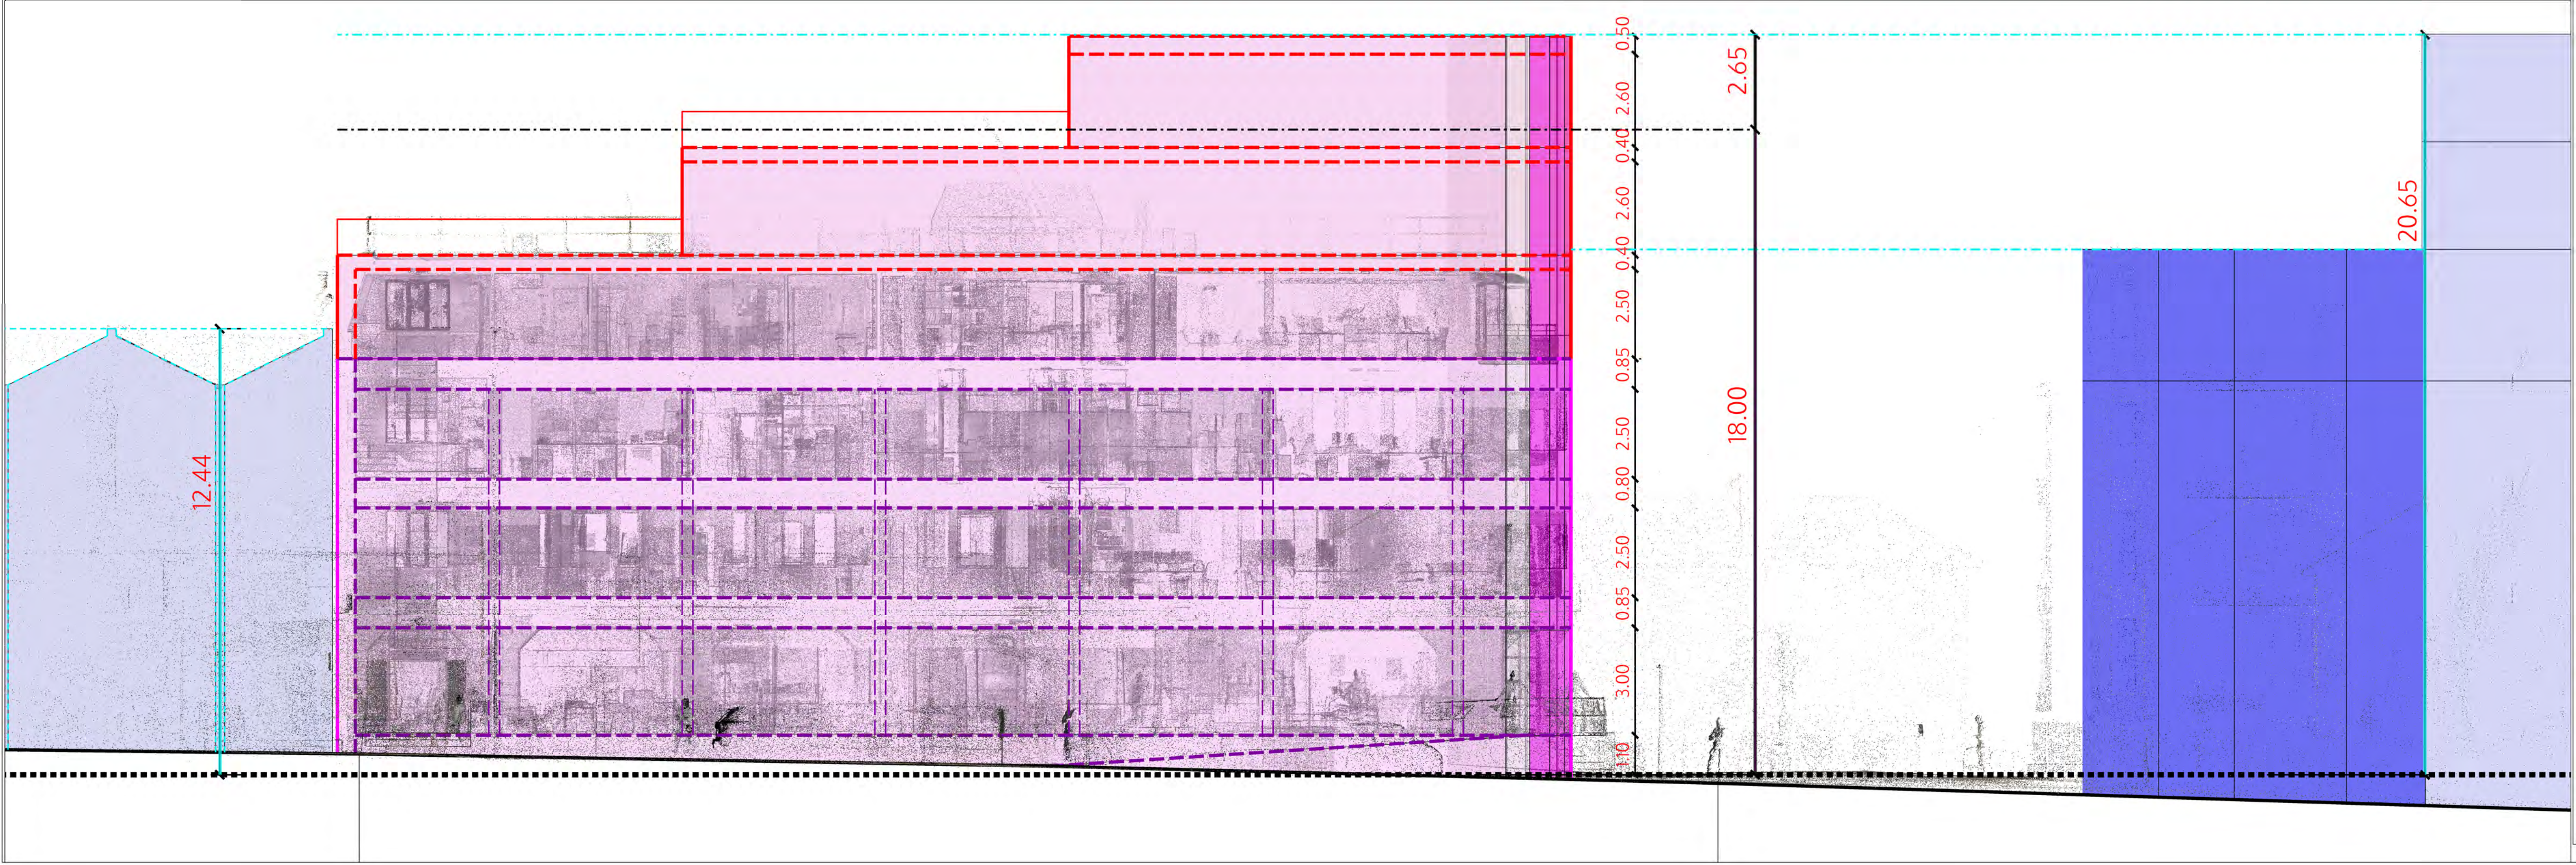


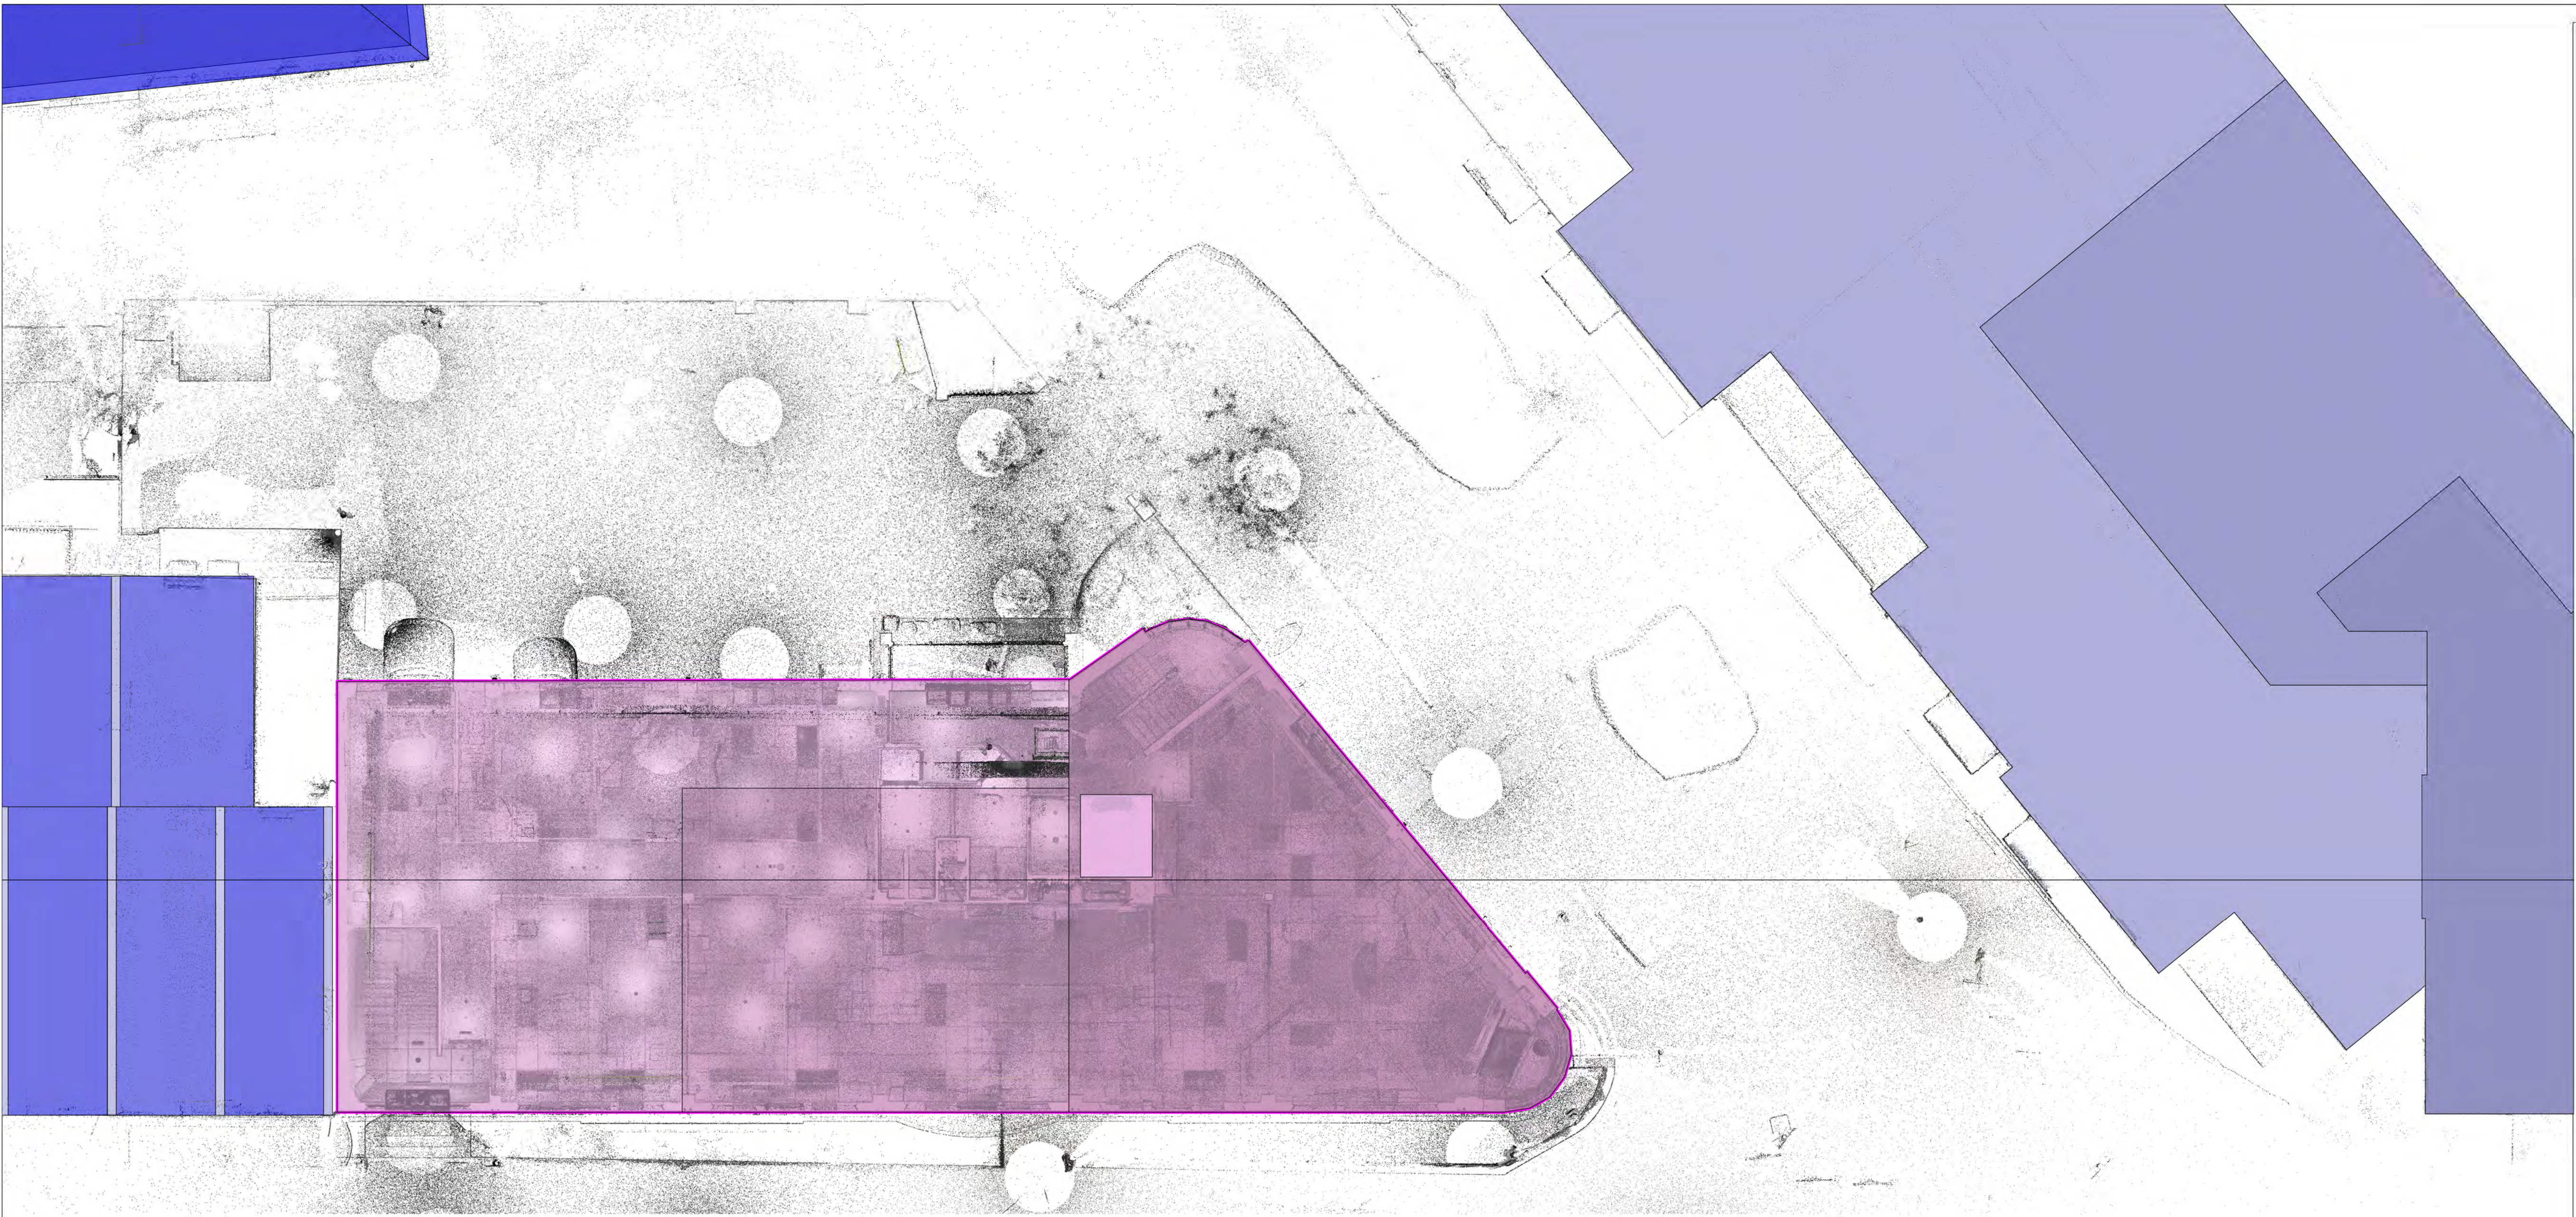

all dimensions to be checked on site

0 m

© ALL COPYRIGHTS RESERVED

no. name date scale status

lrel

client

project

rev.	date	change
A	22.22.25	amended layout

spaceAgent

Architects and Designers
London-Heidelberg-Barcelona-Brussels
spaceAgent Architects Ltd. is a RIBA Chartered Practice

www.spaceagent.com
mail@spaceagent.com







Conversion to residential
397-405 Archway Rd
London N6 4ER

Alliance 1903 LTD

Watford

Plan und Ansicht
Schnitt

DRAFT	
1:100 @A3	1:50 @A1
08.10.2025	I.lezzi
ARC_L01	

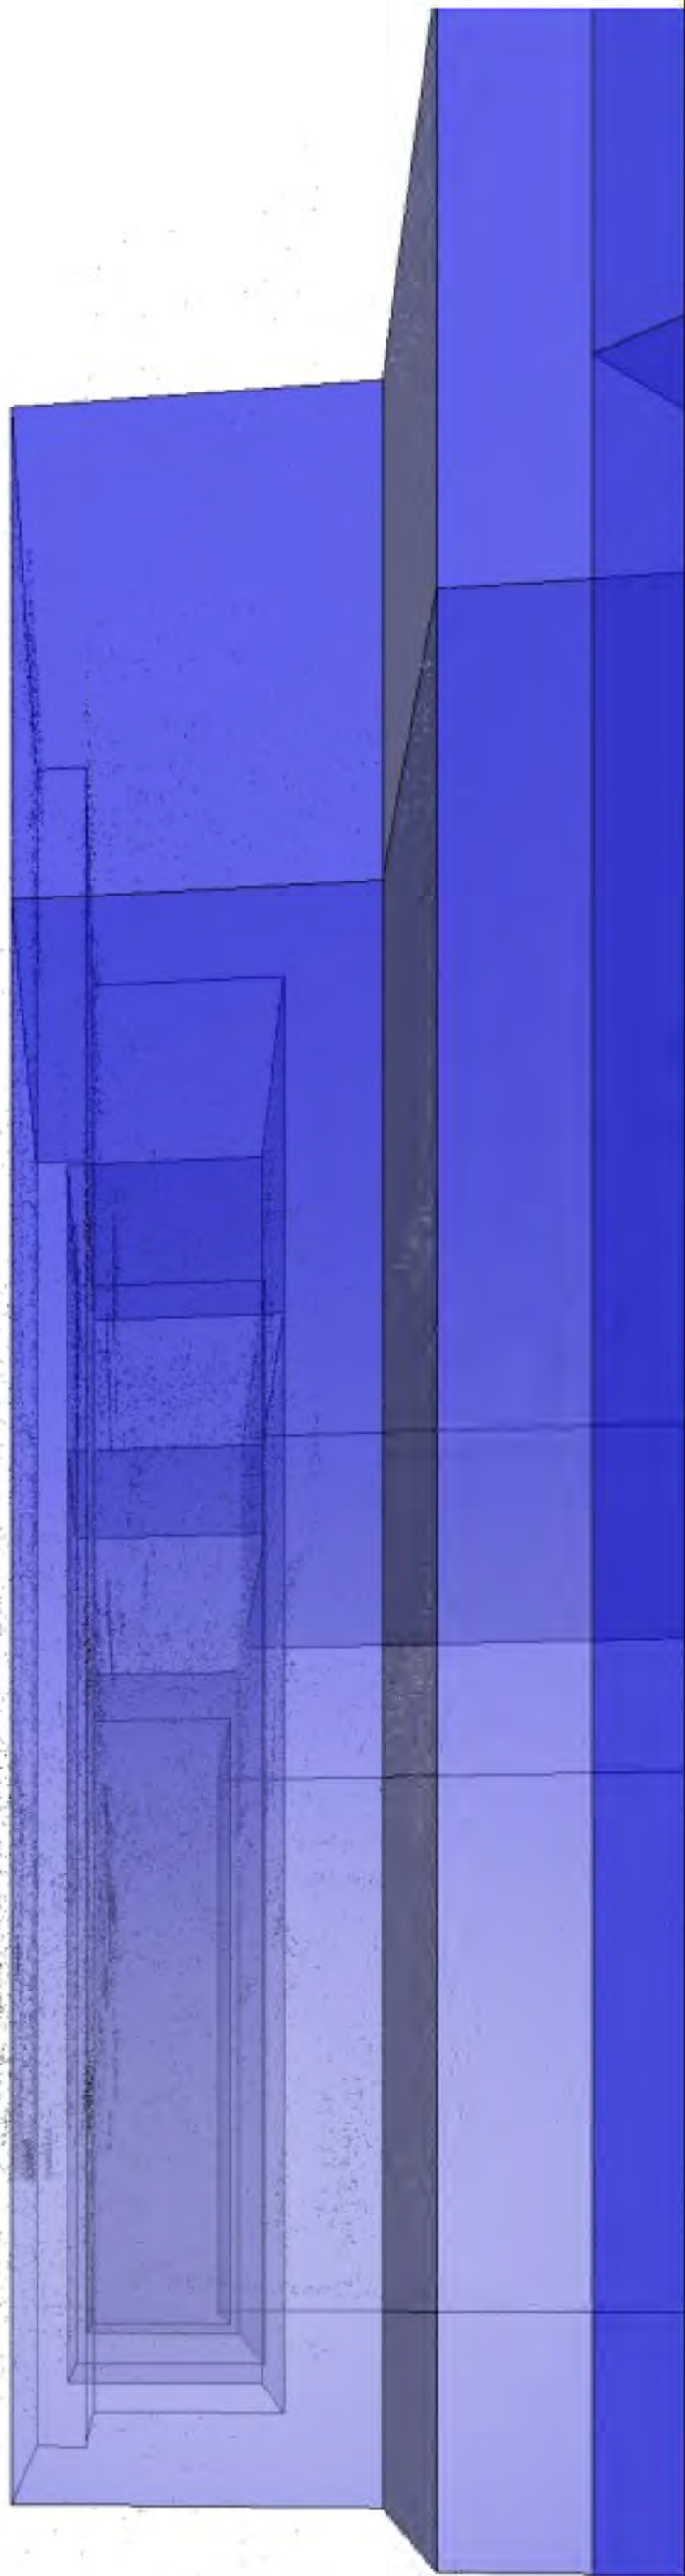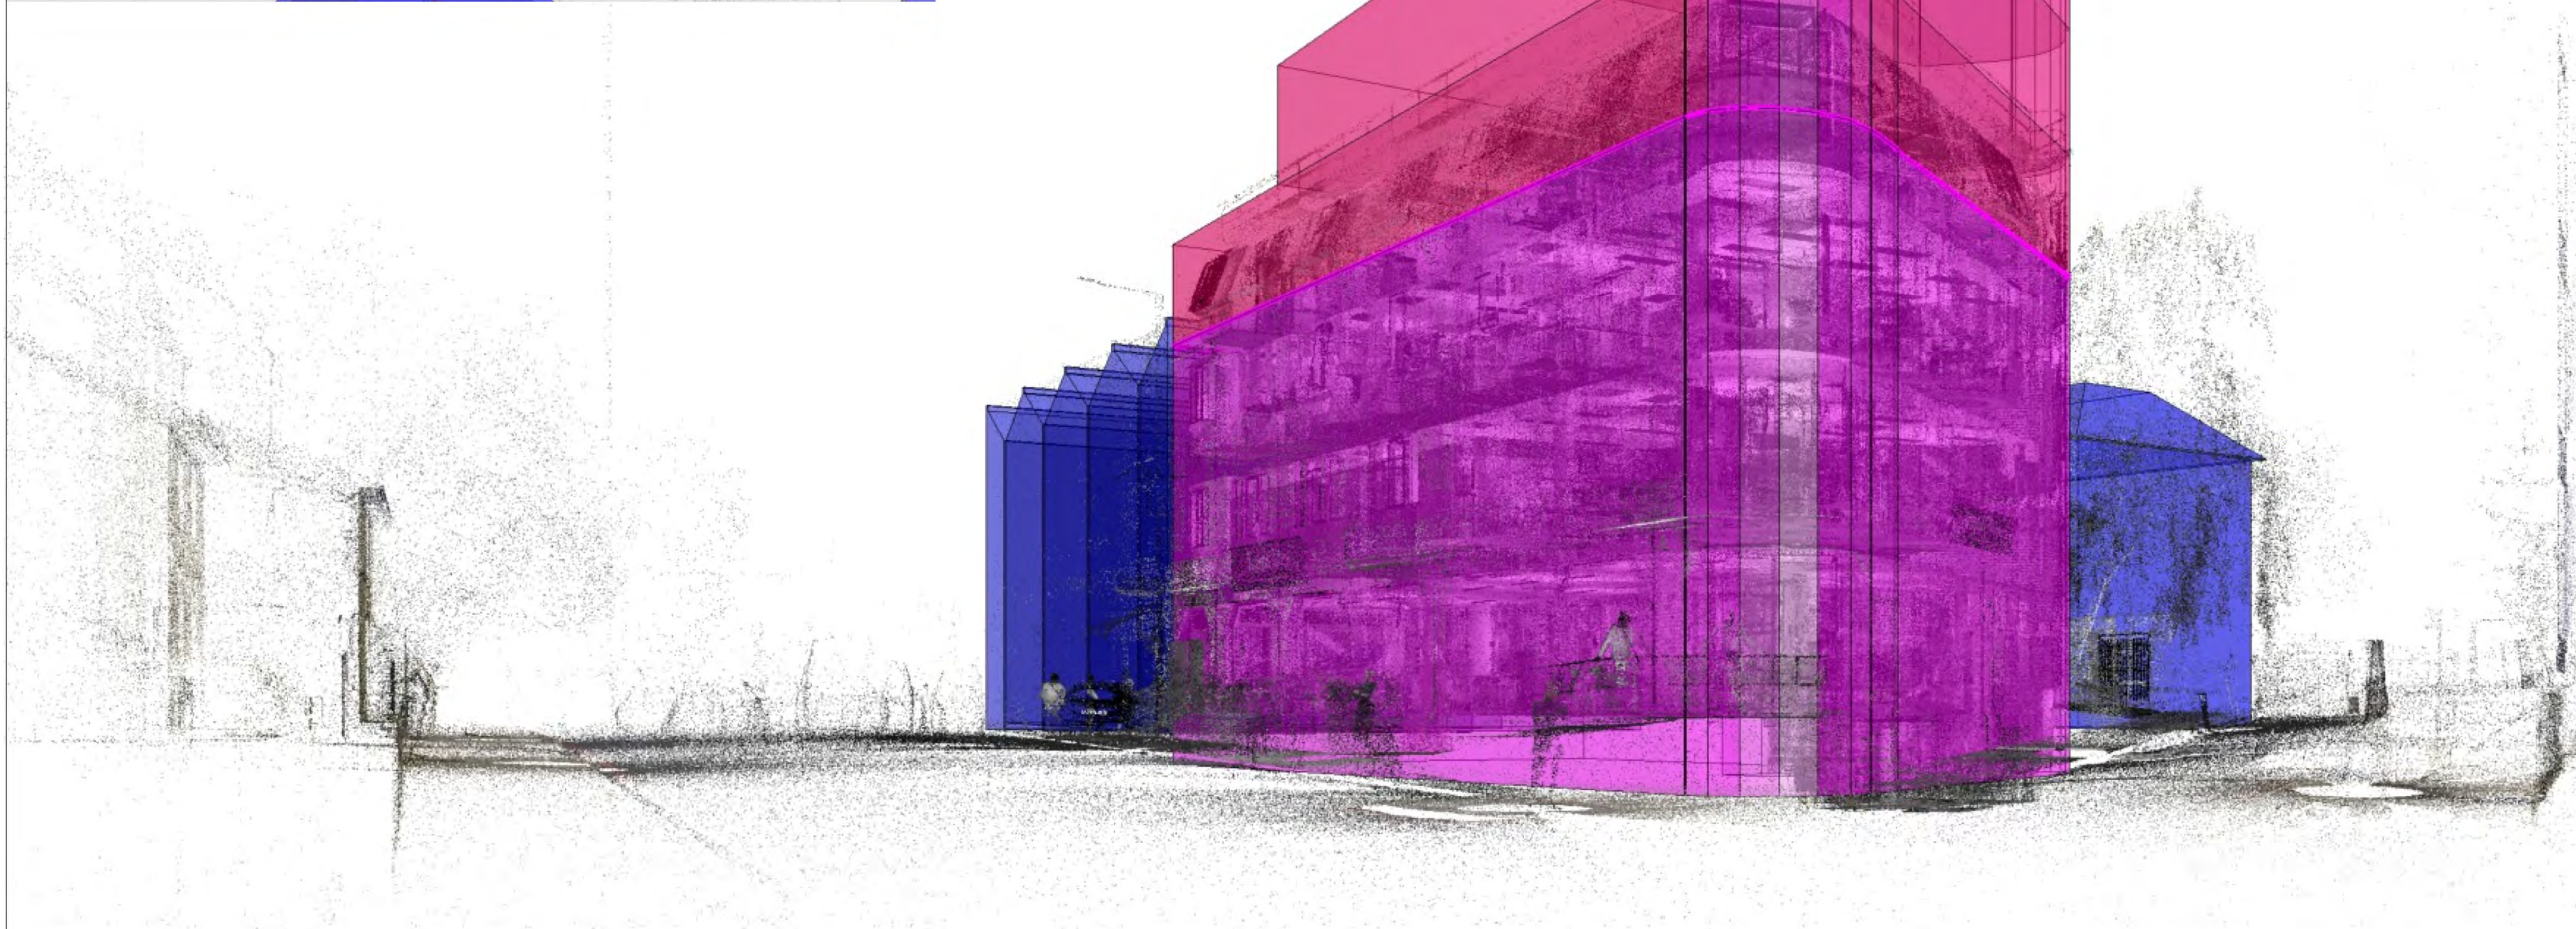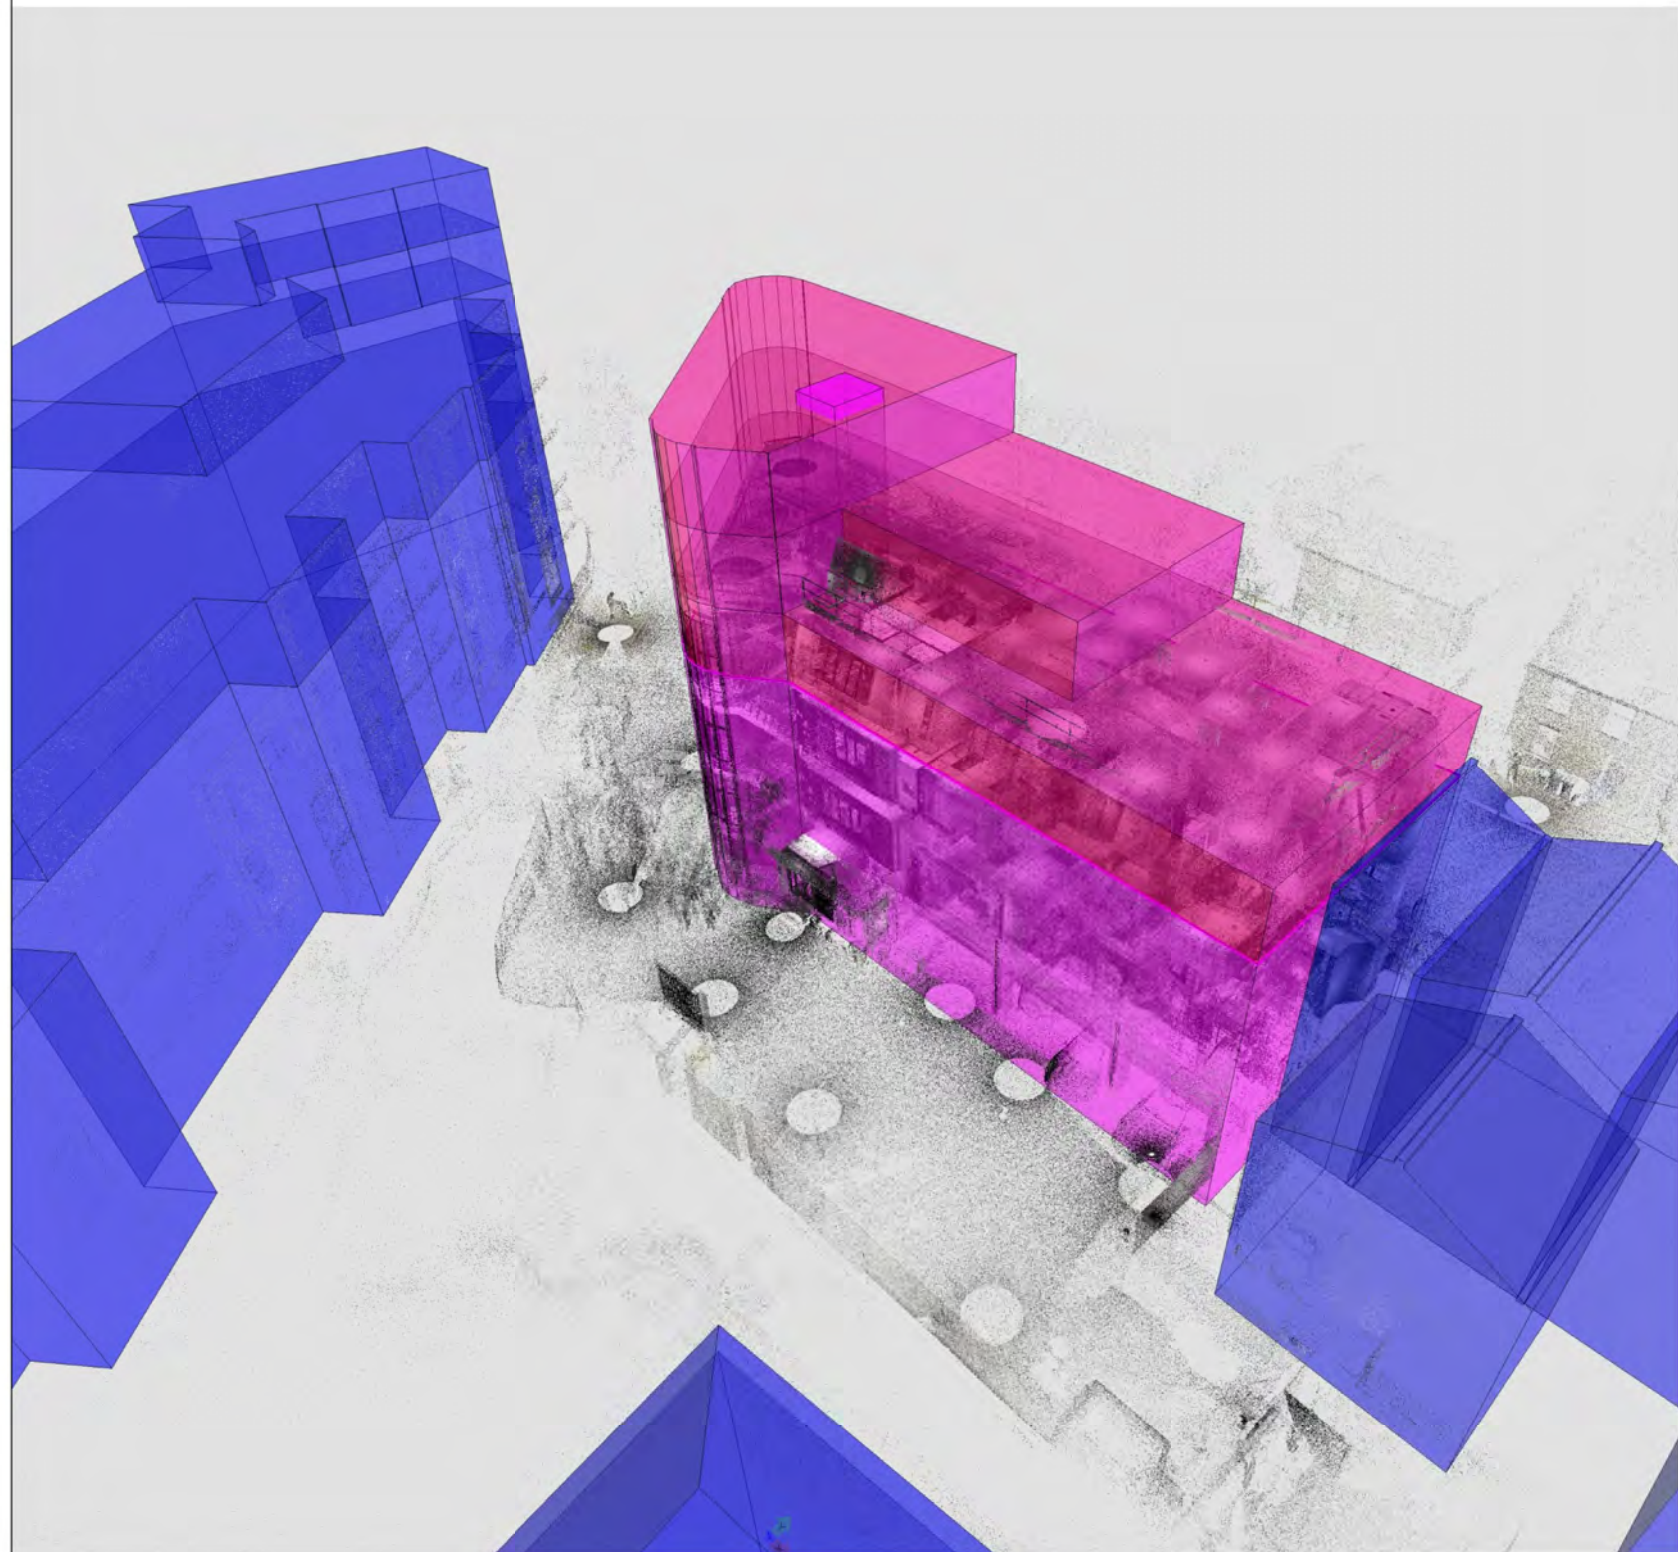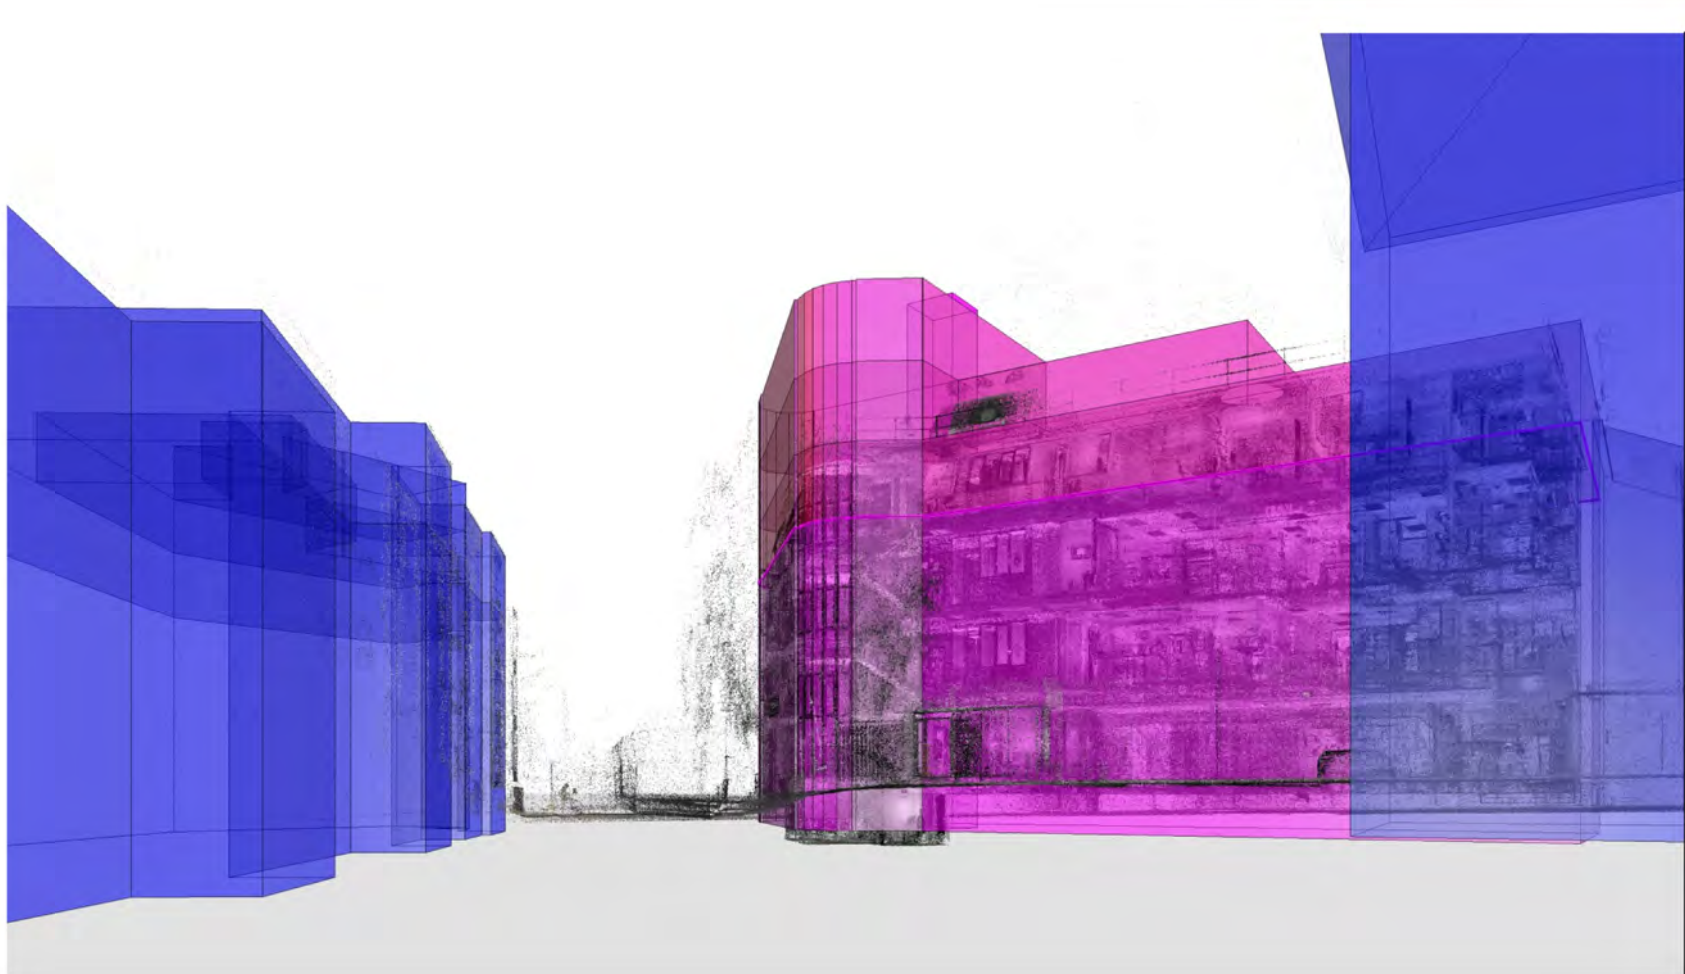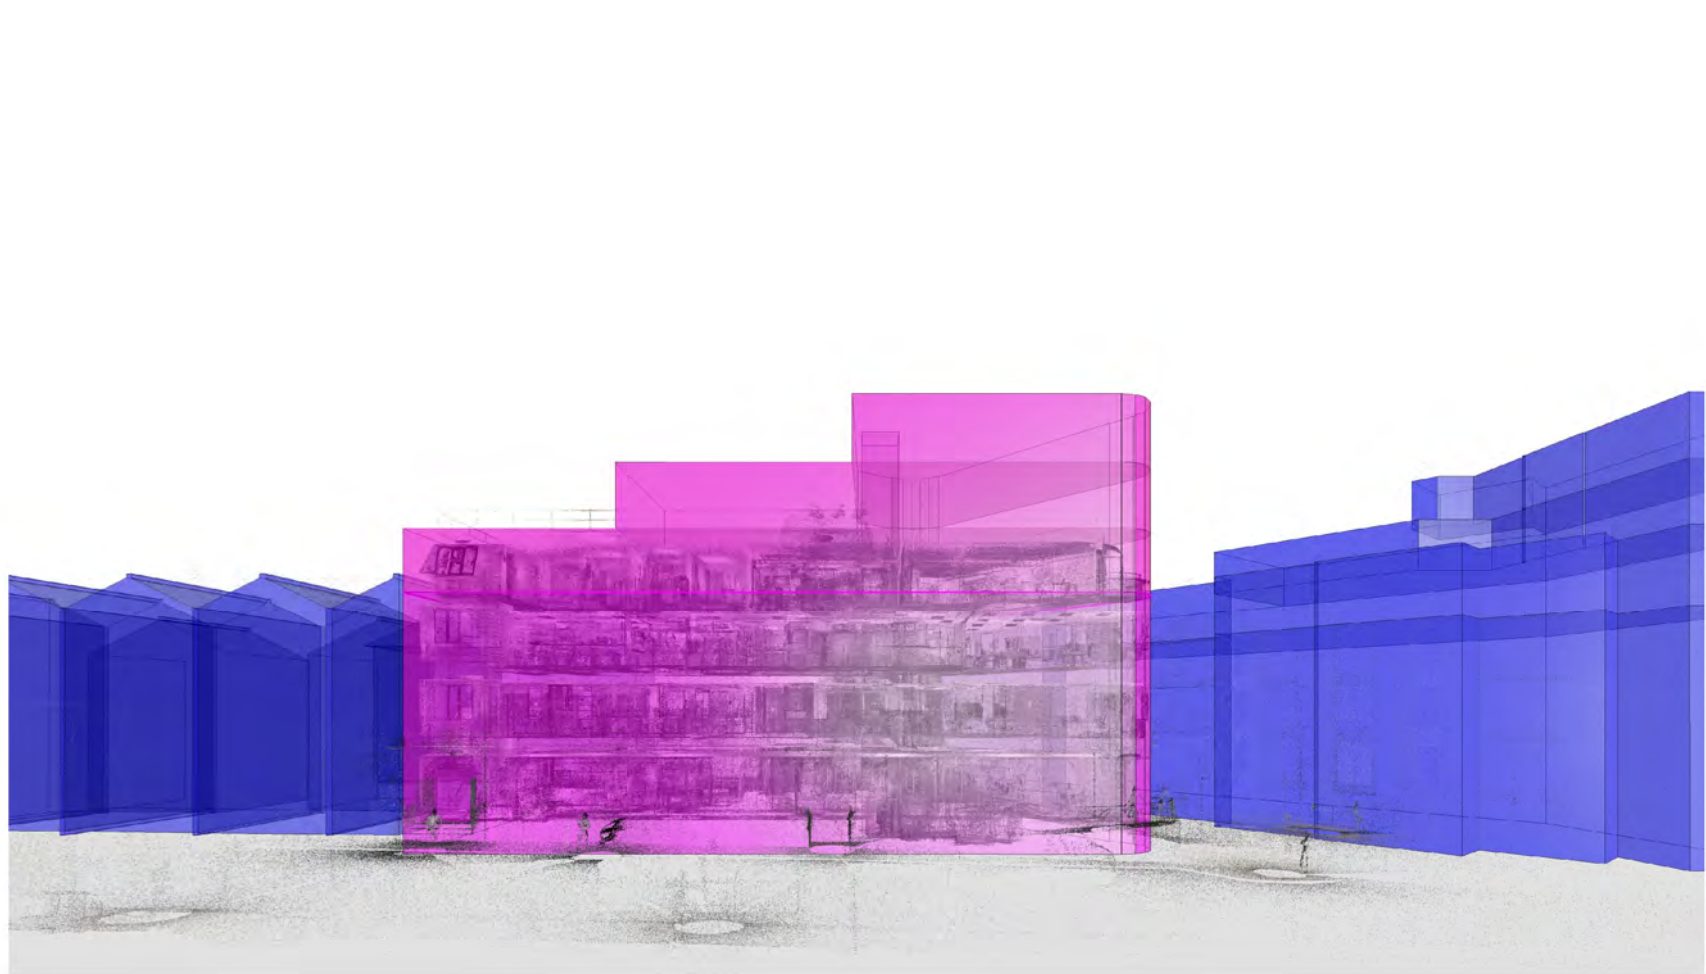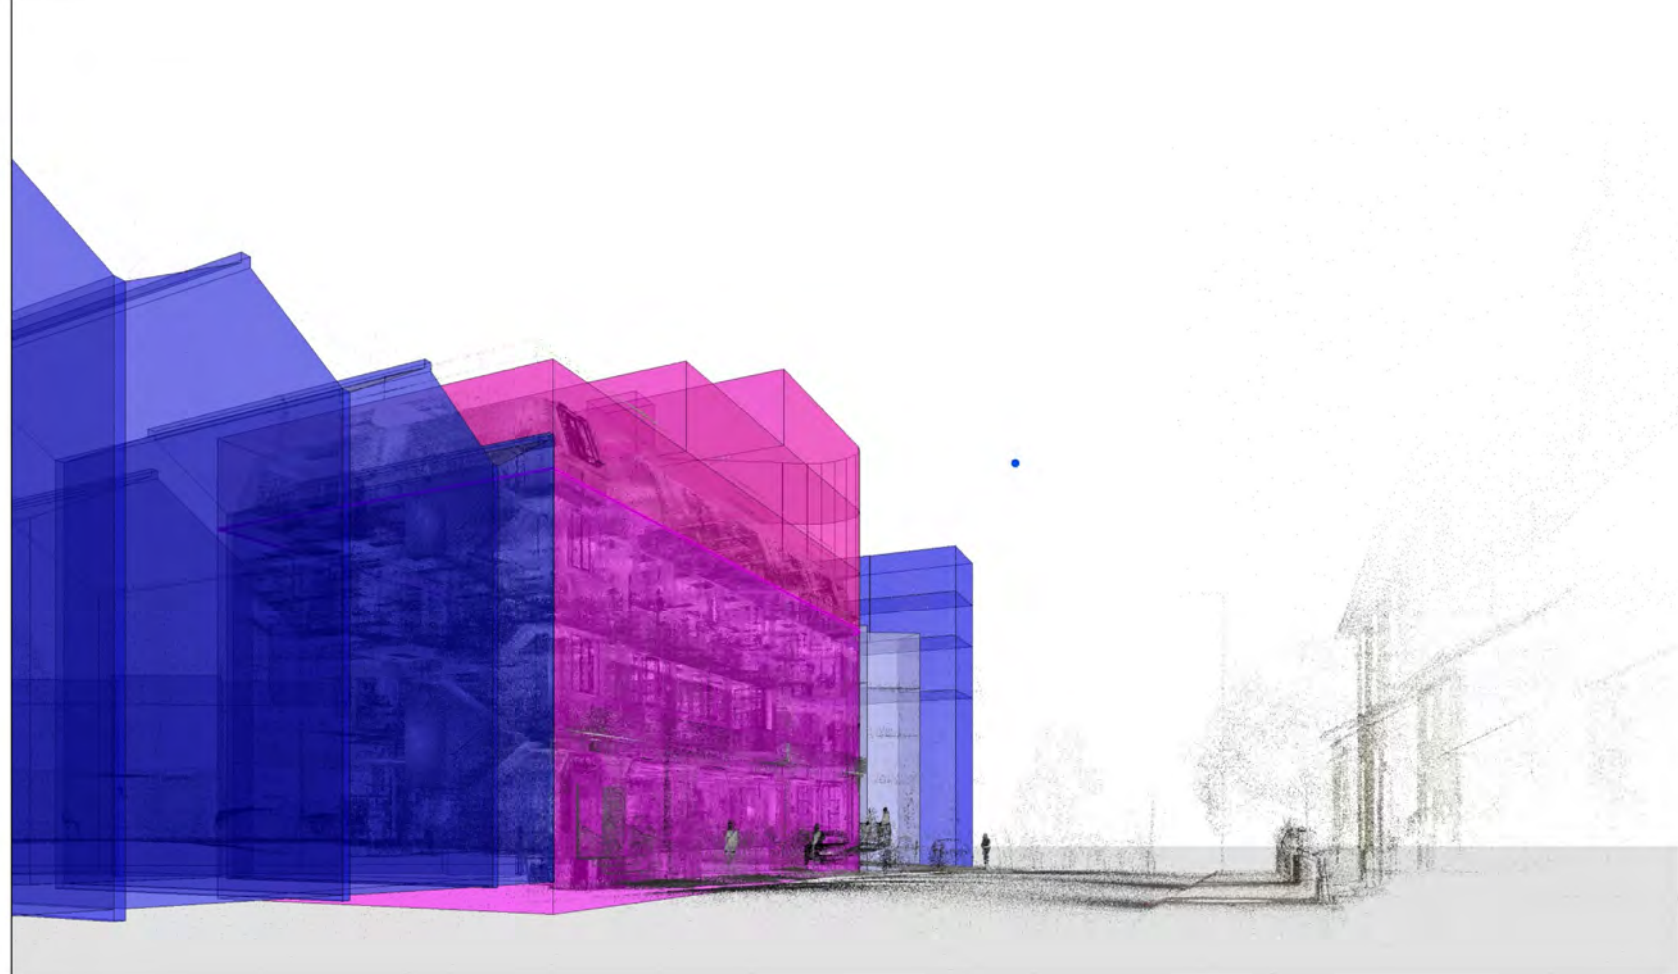

no. name date scale status title client project

all dimensions to be checked on site

0 1 2 3 4 5 6 7 8 9 10

rev. date change

© ALL COPYRIGHTS RESERVED

spaceAgent

Architects and Designers

London-Heidelberg-Barcelona-Brussels

spaceAgent Architects Ltd. is a RIBA Chartered Practice

Conversion to residential

397-405 Archway Rd

London N6 4ER

Alliance 1903 LTD

Watford

Artist impression

DRAFT

1:100 @A3

1:50 @A1

08.10.2025

I.lezzi

ARC_L02