


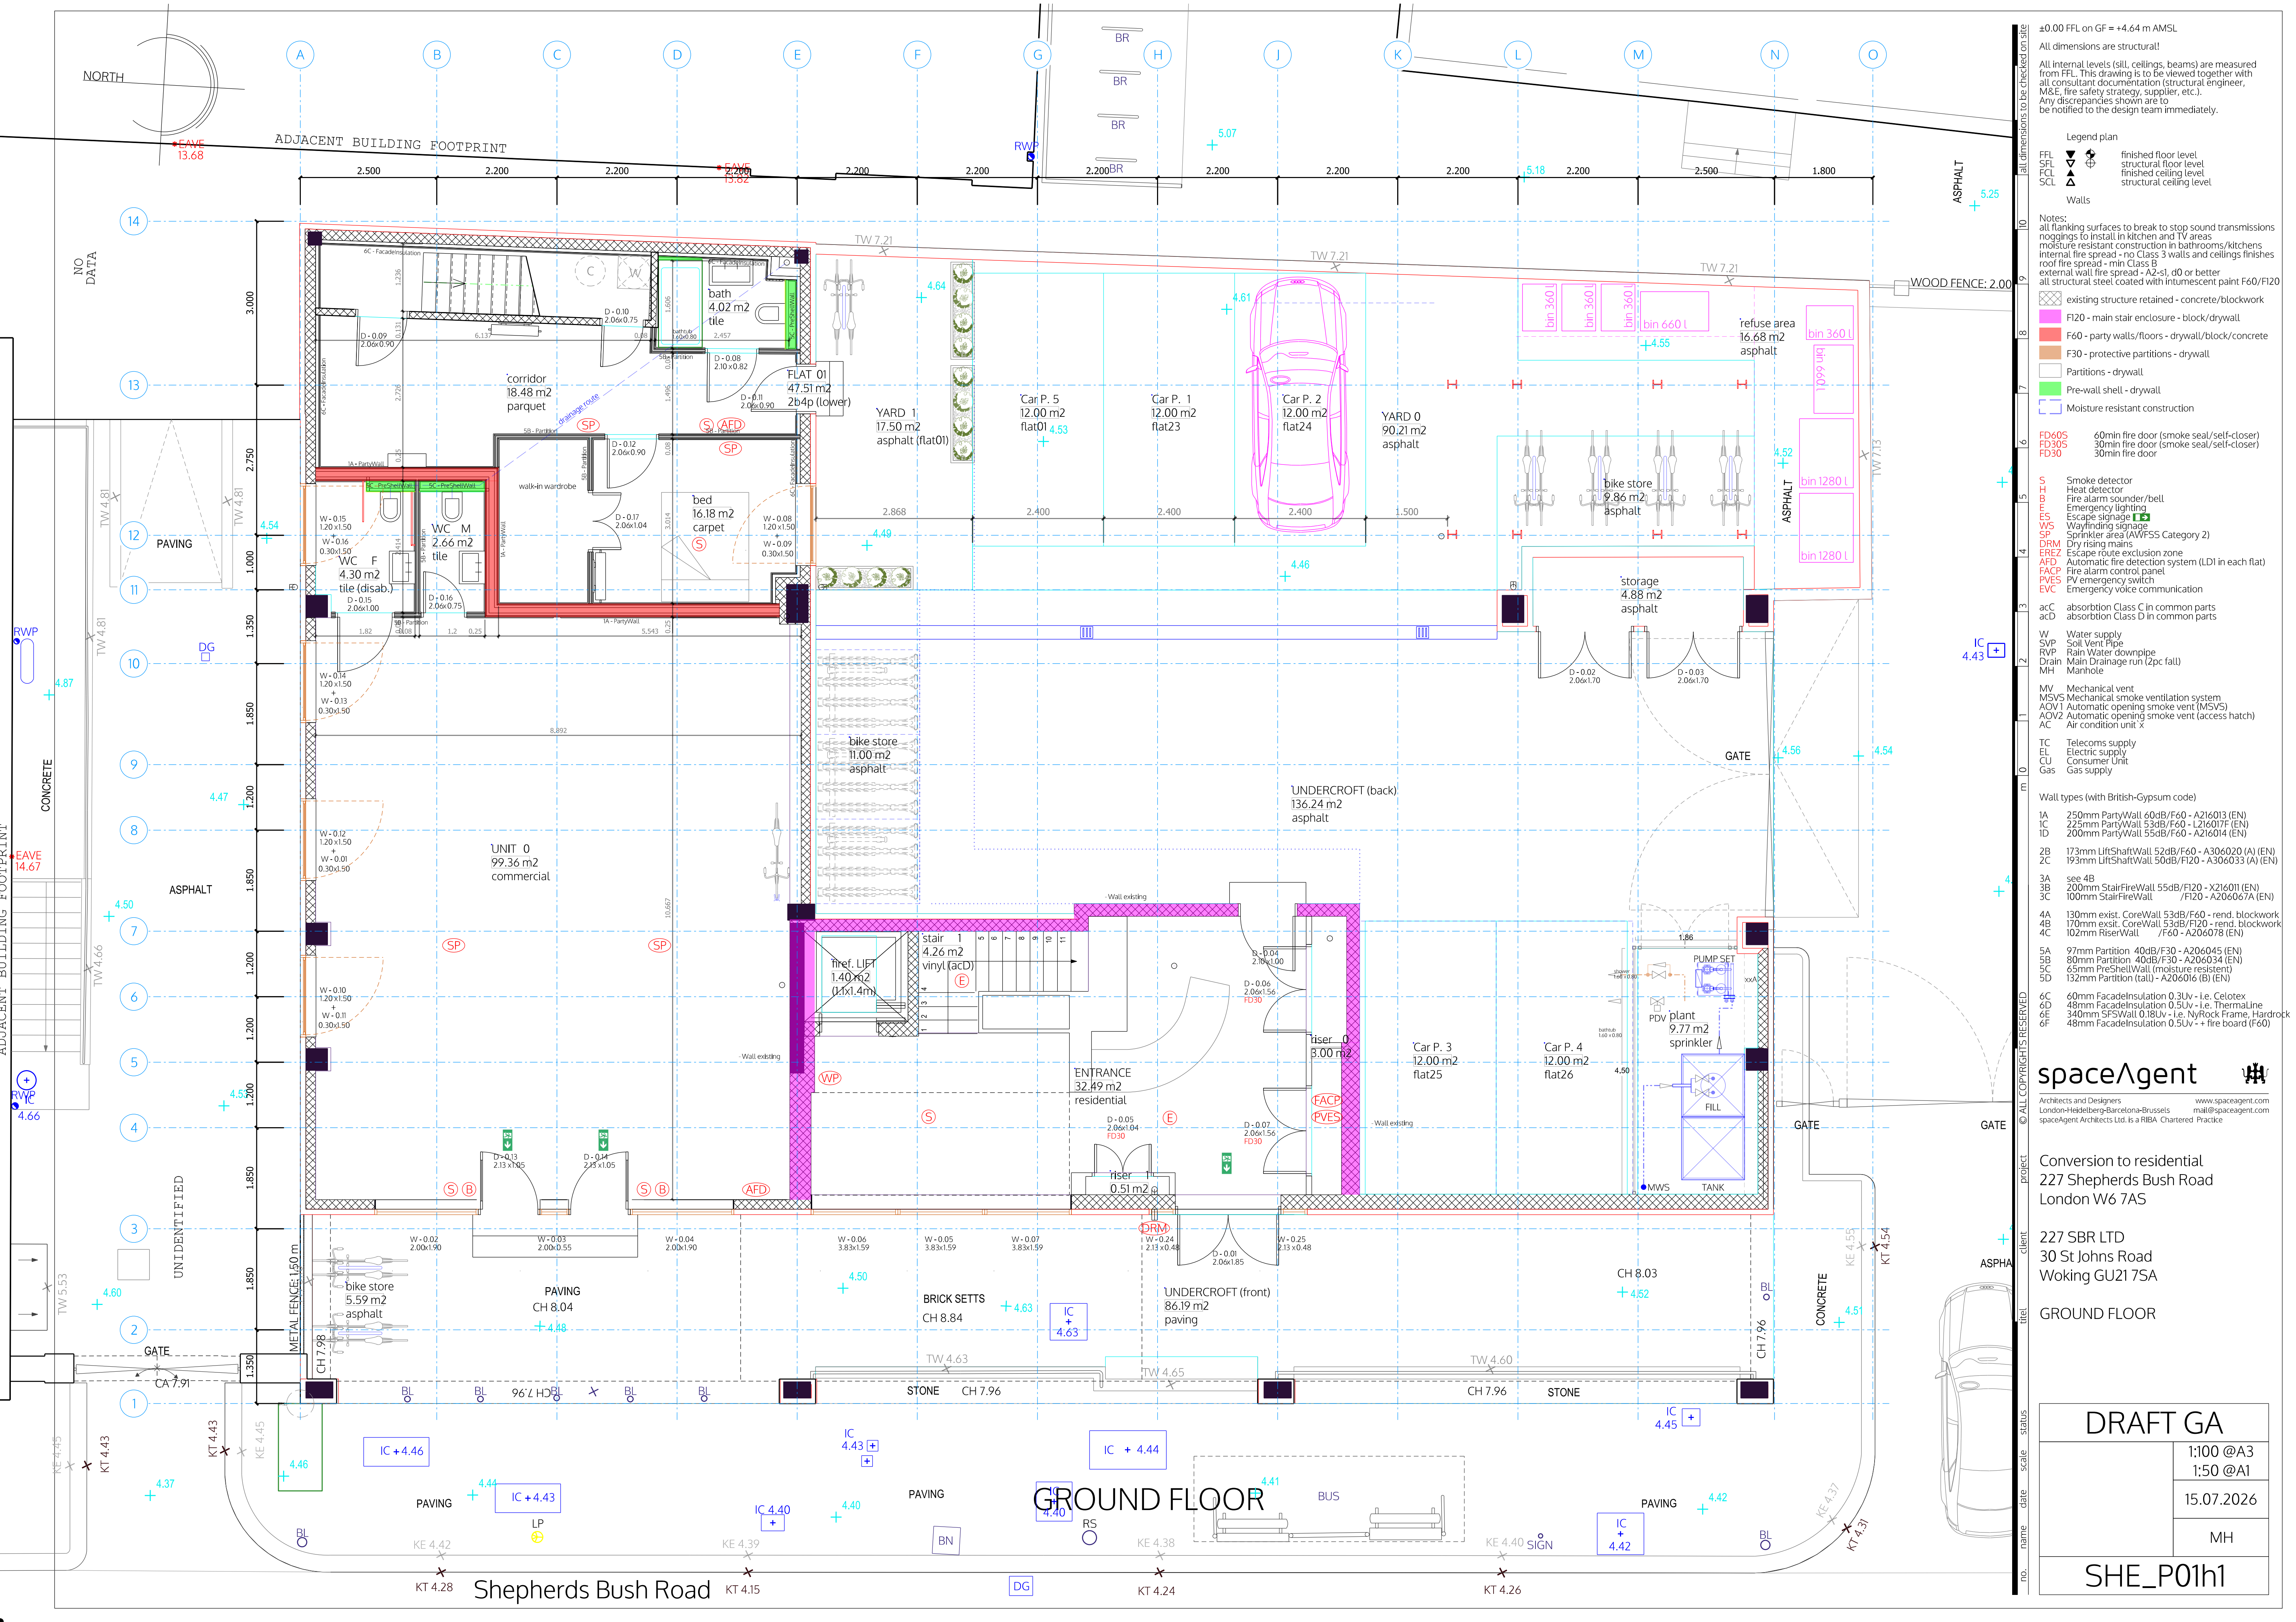

±0.00 FFL on GF = +4.64 m AMSL
All dimensions are structural!
All internal levels (sill, ceilings, beams) are measured from FFL. This drawing is to be viewed together with all consultant documentation (structural engineer, M&E, fire safety strategy, supplier, etc.). Any discrepancies shown are to be notified to the design team immediately.

Legend plan

FFL finished floor level
SFL structural floor level
FCL finished ceiling level
SCL structural ceiling level

Walls

Notes:
all flanking surfaces to break to stop sound transmissions
noggings to install in kitchen and TV areas
moisture resistant construction in bathrooms/kitchens
internal fire spread - no Class 3 walls and ceilings finishes
roof fire spread - min Class B
external wall fire spread - A2-s1, d0 or better
all structural steel coated with intumescent paint F60/FI20

existing structure retained - concrete/blockwork
FI20 - main stair enclosure - block/drywall
F60 - party walls/floors - drywall/block/concrete
F30 - protective partitions - drywall
Partitions - drywall
Pre-wall shell - drywall
Moisture resistant construction

FD60S 60min fire door (smoke seal/self-closer)
FD30S 30min fire door (smoke seal/self-closer)
FD30 30min fire door

S Smoke detector
H Heat detector
B Fire alarm sounder/bell
E Emergency lighting
F Escape signage
W Wayfinding signage
WS Sprinkler area (AWFSS Category 2)
SP Dry rising mains
DRM Escape route exclusion zone
ERZ Automatic fire detection system (LD1 in each flat)
AFD Fire alarm control panel
FACP PV emergency switch
EVES Emergency voice communication

acC absorption Class C in common parts
acD absorption Class D in common parts

W Water supply
SVP Soil Vent Pipe
RVP Rain Water downpipe
DRP Main Drainage run (2pc fall)
MH Manhole

MV Mechanical vent
MSVS Mechanical smoke ventilation system
AOV1 Automatic opening smoke vent (MSVS)
AOV2 Automatic opening smoke vent (access hatch)
AC Air condition unit x

TC Telecoms supply
EL Electric supply
CU Consumer Unit
Gas Gas supply

Wall types (with British-Gypsum code)

1A 250mm PartyWall 60dB/F60 - A216013 (EN)
1C 225mm PartyWall 53dB/F60 - L216017 (EN)
1D 200mm PartyWall 55dB/F60 - A216014 (EN)

2B 173mm LiftShaftWall 52dB/F60 - A306020 (A) (EN)
2C 193mm LiftShaftWall 50dB/FI20 - A306033 (A) (EN)

3A see 4B
3B 200mm StairFireWall 55dB/FI20 - X216011 (EN)
3C 100mm StairFireWall /FI20 - A206067(A) (EN)

4A 130mm exist. CoreWall 53dB/F60 - rend. blockwork
4B 170mm exist. CoreWall 53dB/FI20 - rend. blockwork
4C 102mm RiserWall /F60 - A206078 (EN)

5A 97mm Partition 40dB/F30 - A206045 (EN)
5B 80mm Partition 40dB/F30 - A206034 (EN)
5C 65mm PreShellWall (moisture resistant)
5D 132mm Partition (all) - A206016 (B) (EN)

6C 60mm FacadeInsulation 0.3Uv - i.e. Celotex
6D 48mm FacadeInsulation 0.5Uv - i.e. Thermaline
6E 340mm SFSWall 0.18Uv - i.e. NyRock Frame, Hardrock
6F 48mm FacadeInsulation 0.5Uv - + fire board (F60)



spaceAgent
Architects and Designers
London-Hedelberg-Barcelona-Bussels
www.spaceagent.com
mail@spaceagent.com
spaceAgent Architects Ltd. is a RIBA Chartered Practice

Conversion to residential
227 Shepherds Bush Road
London W6 7AS

227 SBR LTD
30 St Johns Road
Woking GU21 7SA

GROUND FLOOR

DRAFT GA			
		1:100 @A3	
		1:50 @A1	
		15.07.2026	
		MH	
SHE_P01h1			

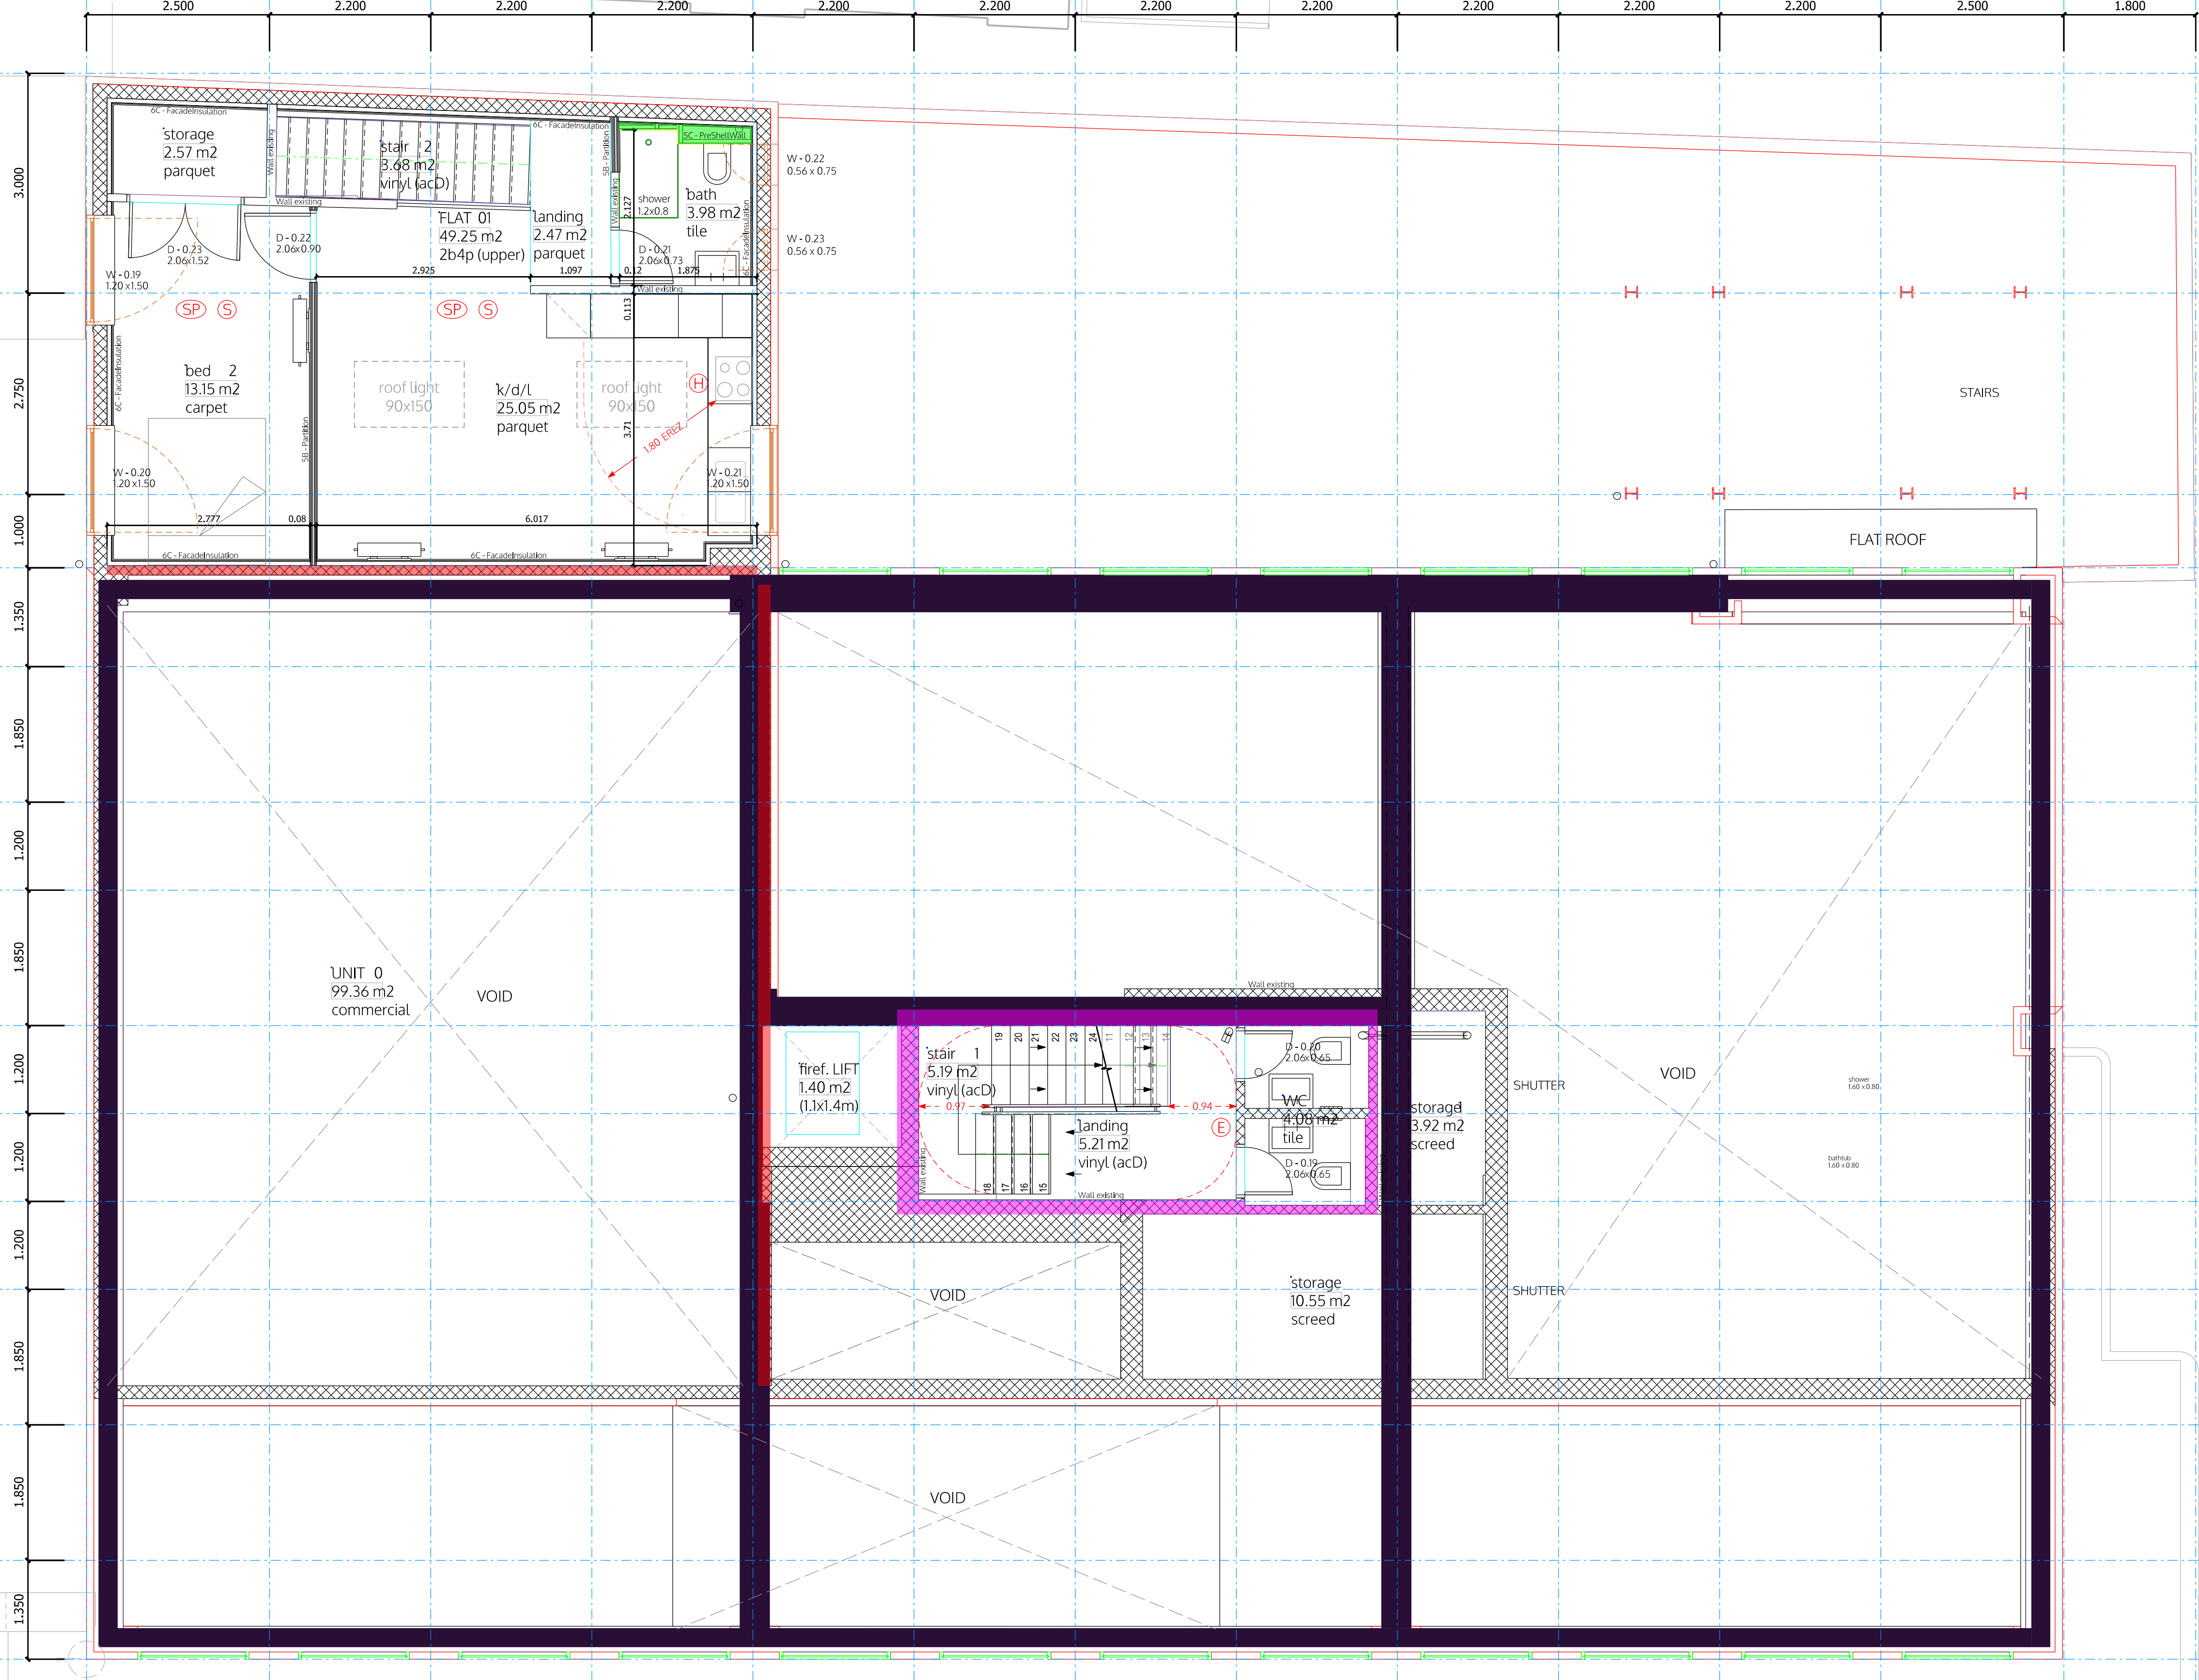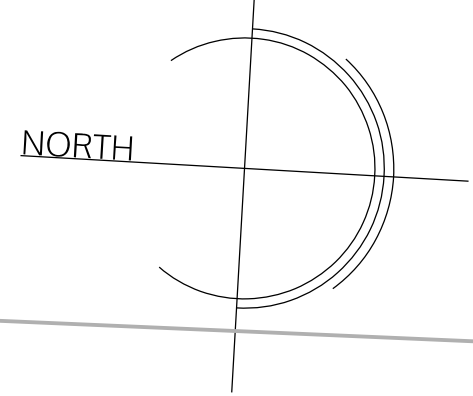

MEZZANINE FLOOR

BUS

±0.00 FFL on GF = +4.64 m AMSL
All dimensions are structural!
All internal levels (sill, ceilings, beams) are measured from FFL. This drawing is to be viewed together with all consultant documentation (structural engineer, M&E, fire safety strategy, supplier, etc.). Any discrepancies shown are to be notified to the design team immediately.

Legend plan
FFL finished floor level
SFL structural floor level
FCL finished ceiling level
SCL structural ceiling level
Walls

Notes:
all flanking surfaces to break to stop sound transmissions
noggings to install in kitchen and TV areas
moisture resistant construction in bathrooms/kitchens
internal fire spread - no Class 3 walls and ceilings finishes
roof fire spread - min Class B
external wall fire spread - A2-s1, d0 or better
all structural steel coated with intumescent paint F60/FI20
existing structure retained - concrete/blockwork
FI20 - main stair enclosure - block/drywall
F60 - party walls/floors - drywall/block/concrete
F30 - protective partitions - drywall
Partitions - drywall
Pre-wall shell - drywall
Moisture resistant construction

FD60S 60min fire door (smoke seal/self-closer)
FD30S 30min fire door (smoke seal/self-closer)
FD30 30min fire door

S Smoke detector
H Heat detector
B Fire alarm sander/bell
E Emergency lighting
ES Escape signage
WS Wayfinding signage
SP Sprinkler area (AWFSS Category 2)
DRM Dry rising mains
ERZ Escape route exclusion zone
AFD Automatic fire detection system (LD1 in each flat)
FACP Fire alarm control panel
PVES PV emergency switch
EVC Emergency voice communication

acC absorption Class C in common parts
acD absorption Class D in common parts

W Water supply
SVP Soil Vent Pipe
RVP Rain Water downpipe
Drain Main Drainage run (2pc fall)
MH Manhole

MV Mechanical vent
MSVS Mechanical smoke ventilation system
AOV1 Automatic opening smoke vent (MSVS)
AOV2 Automatic opening smoke vent (access hatch)
AC Air condition unit x

TC Telecoms supply
EL Electric supply
CU Consumer Unit
Gas Gas supply

Wall types (with British-Gypsum code)

1A 250mm PartyWall 60dB/F60 - A216013 (EN)
1C 225mm PartyWall 53dB/F60 - L216017F (EN)
1D 200mm PartyWall 55dB/F60 - A216014 (EN)
2B 173mm LiftShaftWall 52dB/F60 - A306020 (A) (EN)
2C 193mm LiftShaftWall 50dB/FI20 - A306033 (A) (EN)

3A see 4B
3B 200mm StairFireWall 55dB/FI20 - X216011 (EN)
3C 100mm StairFireWall /FI20 - A206067A (EN)
4A 130mm exist. CoreWall 53dB/F60 - rend. blockwork
4B 170mm exist. CoreWall 53dB/FI20 - rend. blockwork
4C 102mm RiserWall /F60 - A206078 (EN)

5A 97mm Partition 40dB/F30 - A206045 (EN)
5B 80mm Partition 40dB/F30 - A206034 (EN)
5C 65mm PreShellWall (moisture resistant)
5D 132mm Partition (tall) - A206016 (B) (EN)

6C 60mm FacadeInsulation 0.3Uv - i.e. Celotex
6D 48mm FacadeInsulation 0.5Uv - i.e. Thermaline
6E 340mm SFSWall 0.18Uv - i.e. NyRock Frame, Hardrock
6F 48mm FacadeInsulation 0.5Uv - + fire board (F60)

spaceAgent


Architects and Designers
London-Hedelberg-Barcelona-Brussels
spaceAgent Architects Ltd. is a RIBA Chartered Practice

Conversion to residential
227 Shepherds Bush Road
London W6 7AS

227 SBR LTD
30 St Johns Road
Woking GU21 7SA

MEZZANINE FLOOR

DRAFT GA
1:100 @A3
1:50 @A1
15.07.2026
MH
SHE_P02h1

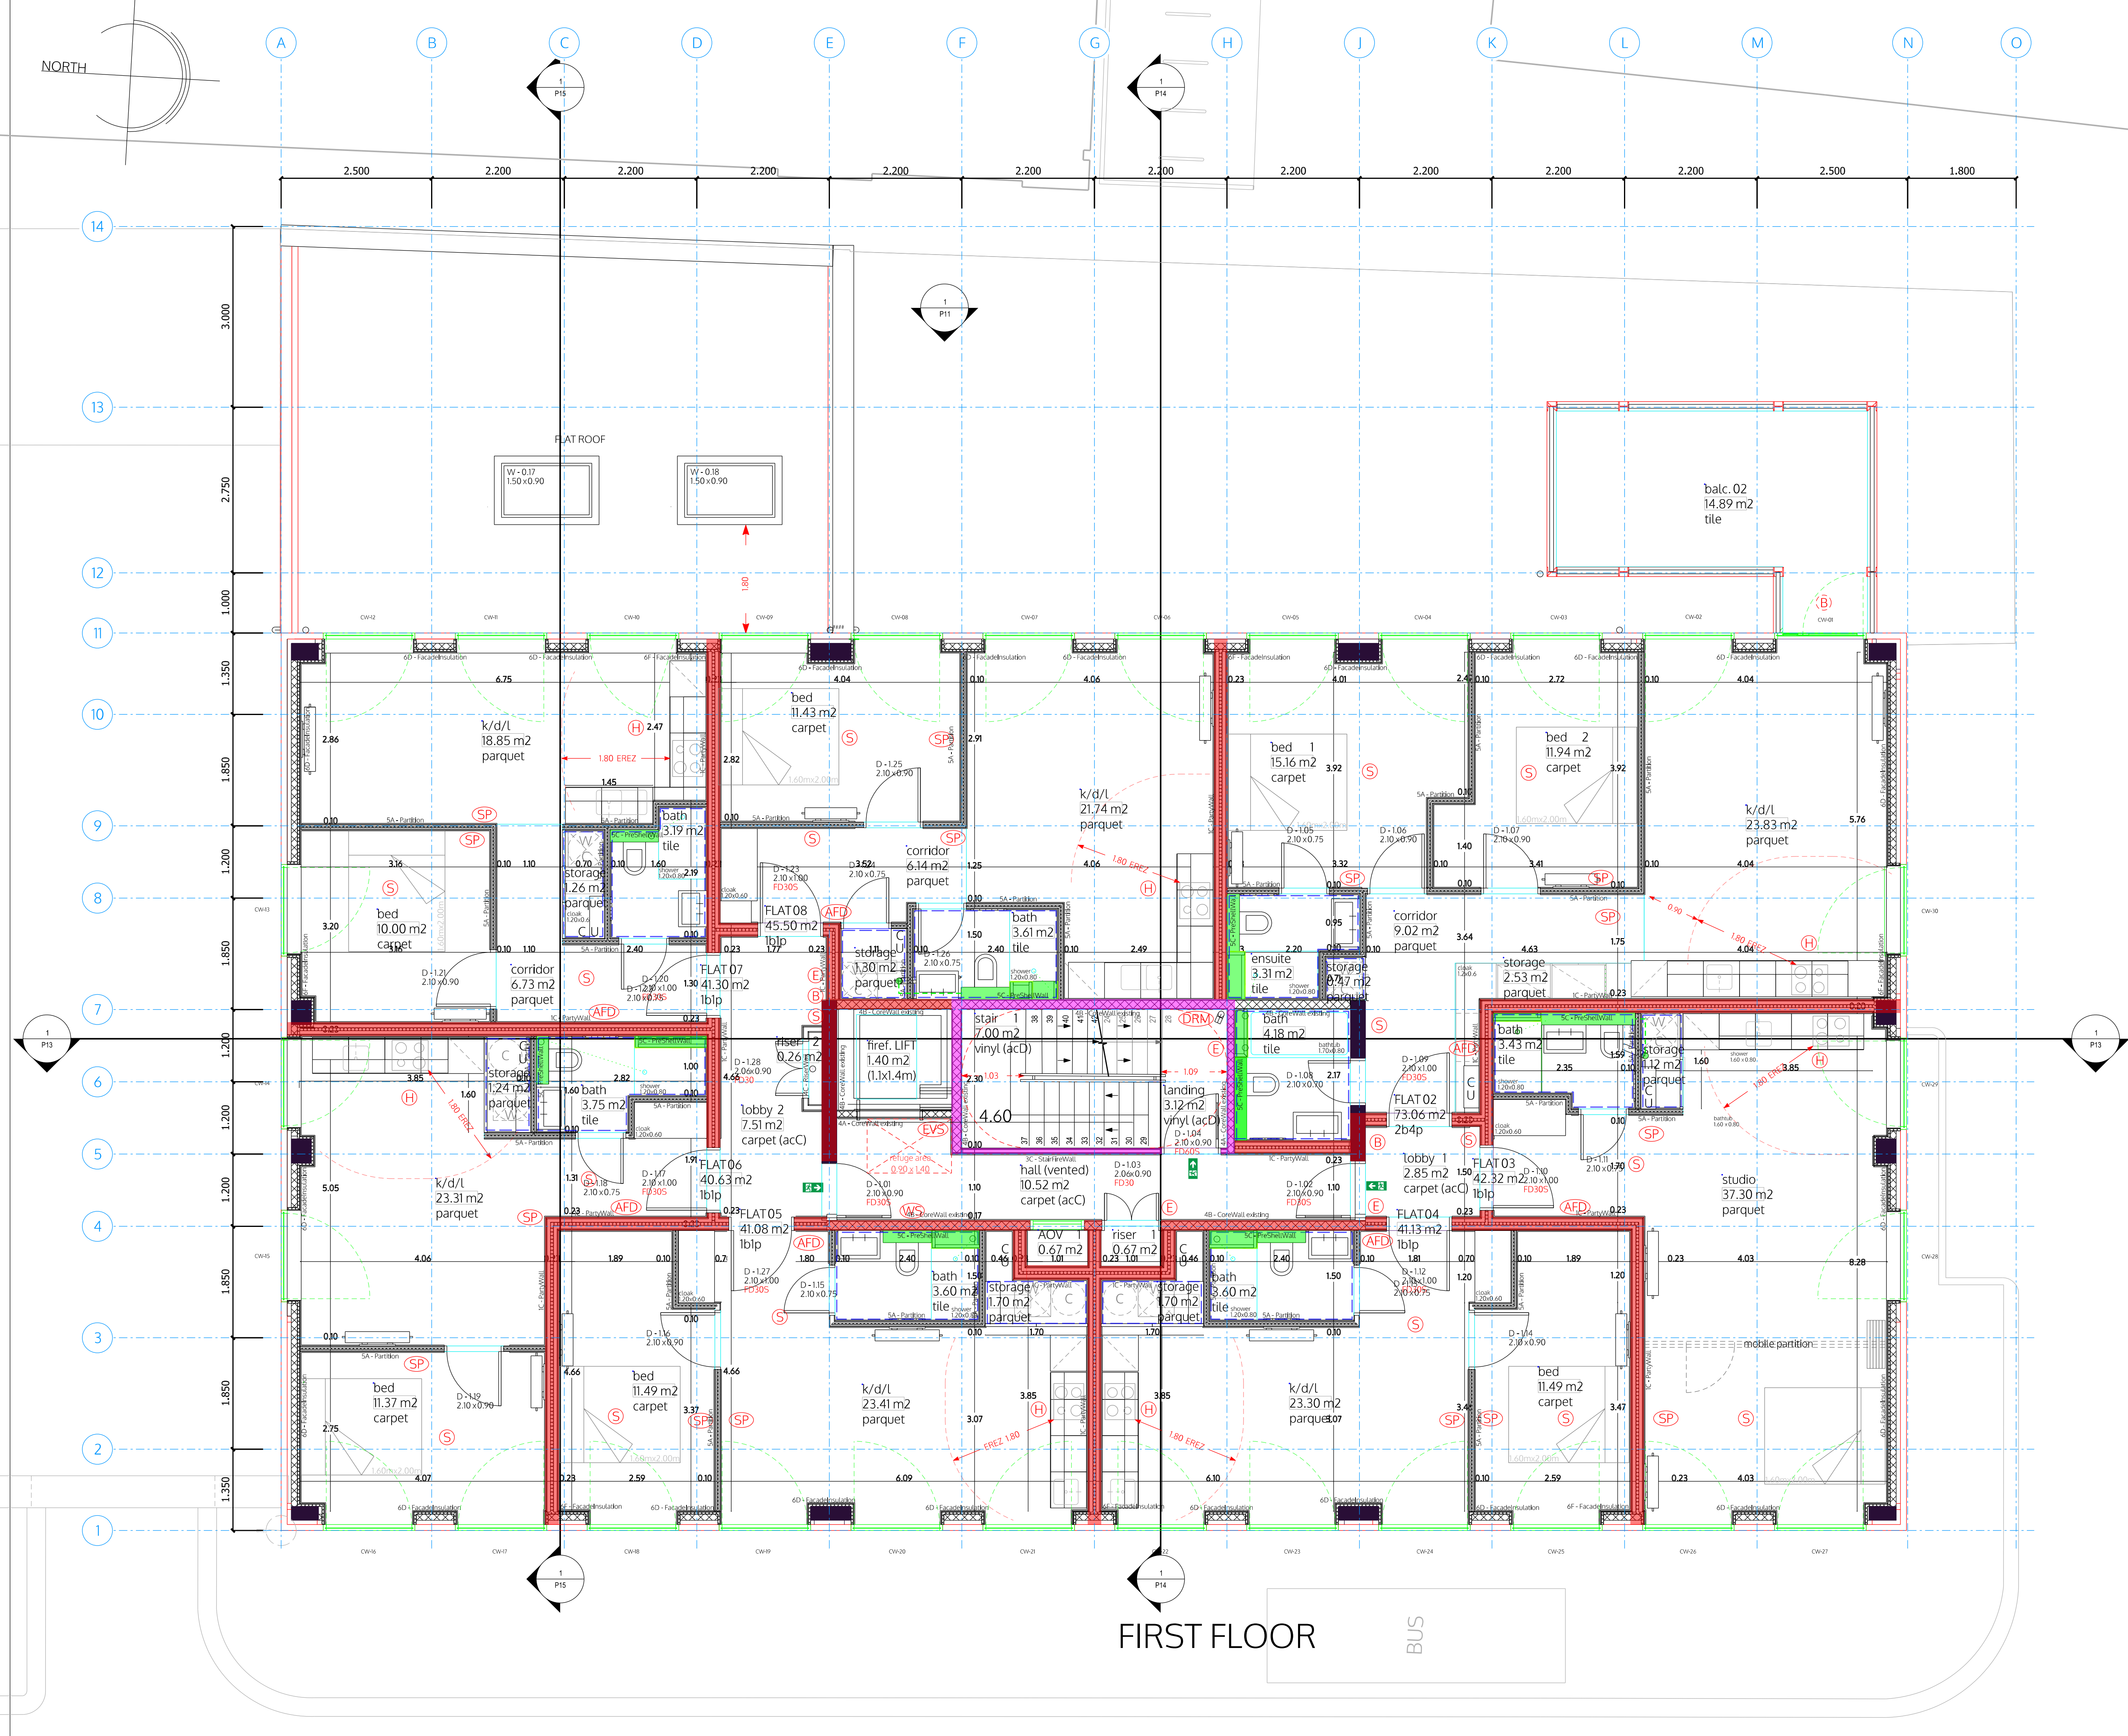

±0.00 FFL on GF = +4.64 m AMSL

All dimensions are structural!

All internal levels (sill, ceilings, beams) are measured from FFL. This drawing is to be viewed together with all consultant documentation (structural engineer, M&E, fire safety strategy, supplier, etc.). Any discrepancies shown are to be notified to the design team immediately.

Legend plan

FFL	finished floor level
SFL	structural floor level
FCL	finished ceiling level
SCL	structural ceiling level

Walls

Notes:

- all flanking surfaces to break to stop sound transmissions
- noggings to install in kitchen and TV areas
- moisture resistant construction in bathrooms/kitchens
- internal fire spread - min Class 3 walls and ceilings finishes
- roof fire spread - min Class B
- external wall fire spread - A2-s1, d0 or better
- all structural steel coated with intumescent paint F60/FI20

existing structure retained - concrete/blockwork

F120 - main stair enclosure - block/drywall

F60 - party walls/floors - drywall/block/concrete

F30 - protective partitions - drywall

Partitions - drywall

Pre-wall shell - drywall

Moisture resistant construction

FD60S 60min fire door (smoke seal/self-closer)

FD30S 30min fire door (smoke seal/self-closer)

FD30 30min fire door

S Smoke detector

H Heat detector

B Fire alarm sounder/bell

E Emergency lighting

ES Escape signage

ES Wayfinding signage

WS Sprinkler area (AWFSS Category 2)

SP Dry rising mains

ERZ Escape route exclusion zone

AFD Automatic fire detection system (LDI in each flat)

FACP Fire alarm control panel

PVES PV emergency switch

EVC Emergency voice communication

acC absorption Class C in common parts

acD absorption Class D in common parts

W Water supply

SVP Soil Vent Pipe

RVP Rain Water downpipe

Drain Main Drainage run (2pc fall)

MH Manhole

MV Mechanical vent

MSVS Mechanical smoke ventilation system

AOV1 Automatic opening smoke vent (MSVS)

AOV2 Automatic opening smoke vent (access hatch)

AC Air condition unit x

TC Telecoms supply

EL Electric supply

CU Consumer Unit

Gas Gas supply

Wall types (with British-Gypsum code)

1A	250mm PartyWall 60dB/F60 - A216013 (EN)
1C	225mm PartyWall 53dB/F60 - L216017F (EN)
1D	200mm PartyWall 55dB/F60 - A216014 (EN)
2B	173mm LiftShaftWall 52dB/F60 - A306020 (A) (EN)
2C	193mm LiftShaftWall 50dB/FI20 - A306033 (A) (EN)
3A	see 4B
3B	200mm StairFireWall 55dB/FI20 - X216011 (EN)
3C	100mm StairFireWall /FI20 - A206067A (EN)
4A	130mm exist. CoreWall 53dB/F60 - rend. blockwork
4B	170mm exist. CoreWall 53dB/FI20 - rend. blockwork
4C	102mm RiserWall /F60 - A206078 (EN)
5A	97mm Partition 40dB/F30 - A206045 (EN)
5B	80mm Partition 40dB/F30 - A206034 (EN)
5C	65mm PreShellWall (moisture resist)
5D	132mm Partition (all) - A206016 (B) (EN)
6C	60mm FacadeInsulation 0.3Uv - i.e. Celotex
6D	48mm FacadeInsulation 0.5Uv - i.e. Thermaline
6E	340mm SFSWall 0.18Uv - i.e. NyRock Frame, Hardrock
6F	48mm FacadeInsulation 0.5Uv - + fire board (F60)

spaceAgent

Architects and Designers
London-Hedelberg-Barcelona-Brussels
spaceAgent Architects Ltd. is a RIBA Chartered Practice


www.spaceagent.com
mail@spaceagent.com

Conversion to residential
227 Shepherds Bush Road
London W6 7AS

227 SBR LTD
30 St Johns Road
Woking GU21 7SA

FIRST FLOOR

no.	name	date	scale	status
DRAFT GA				
1:100 @A3		15.07.2026		
1:50 @A1		MH		
SHE_P03h1				

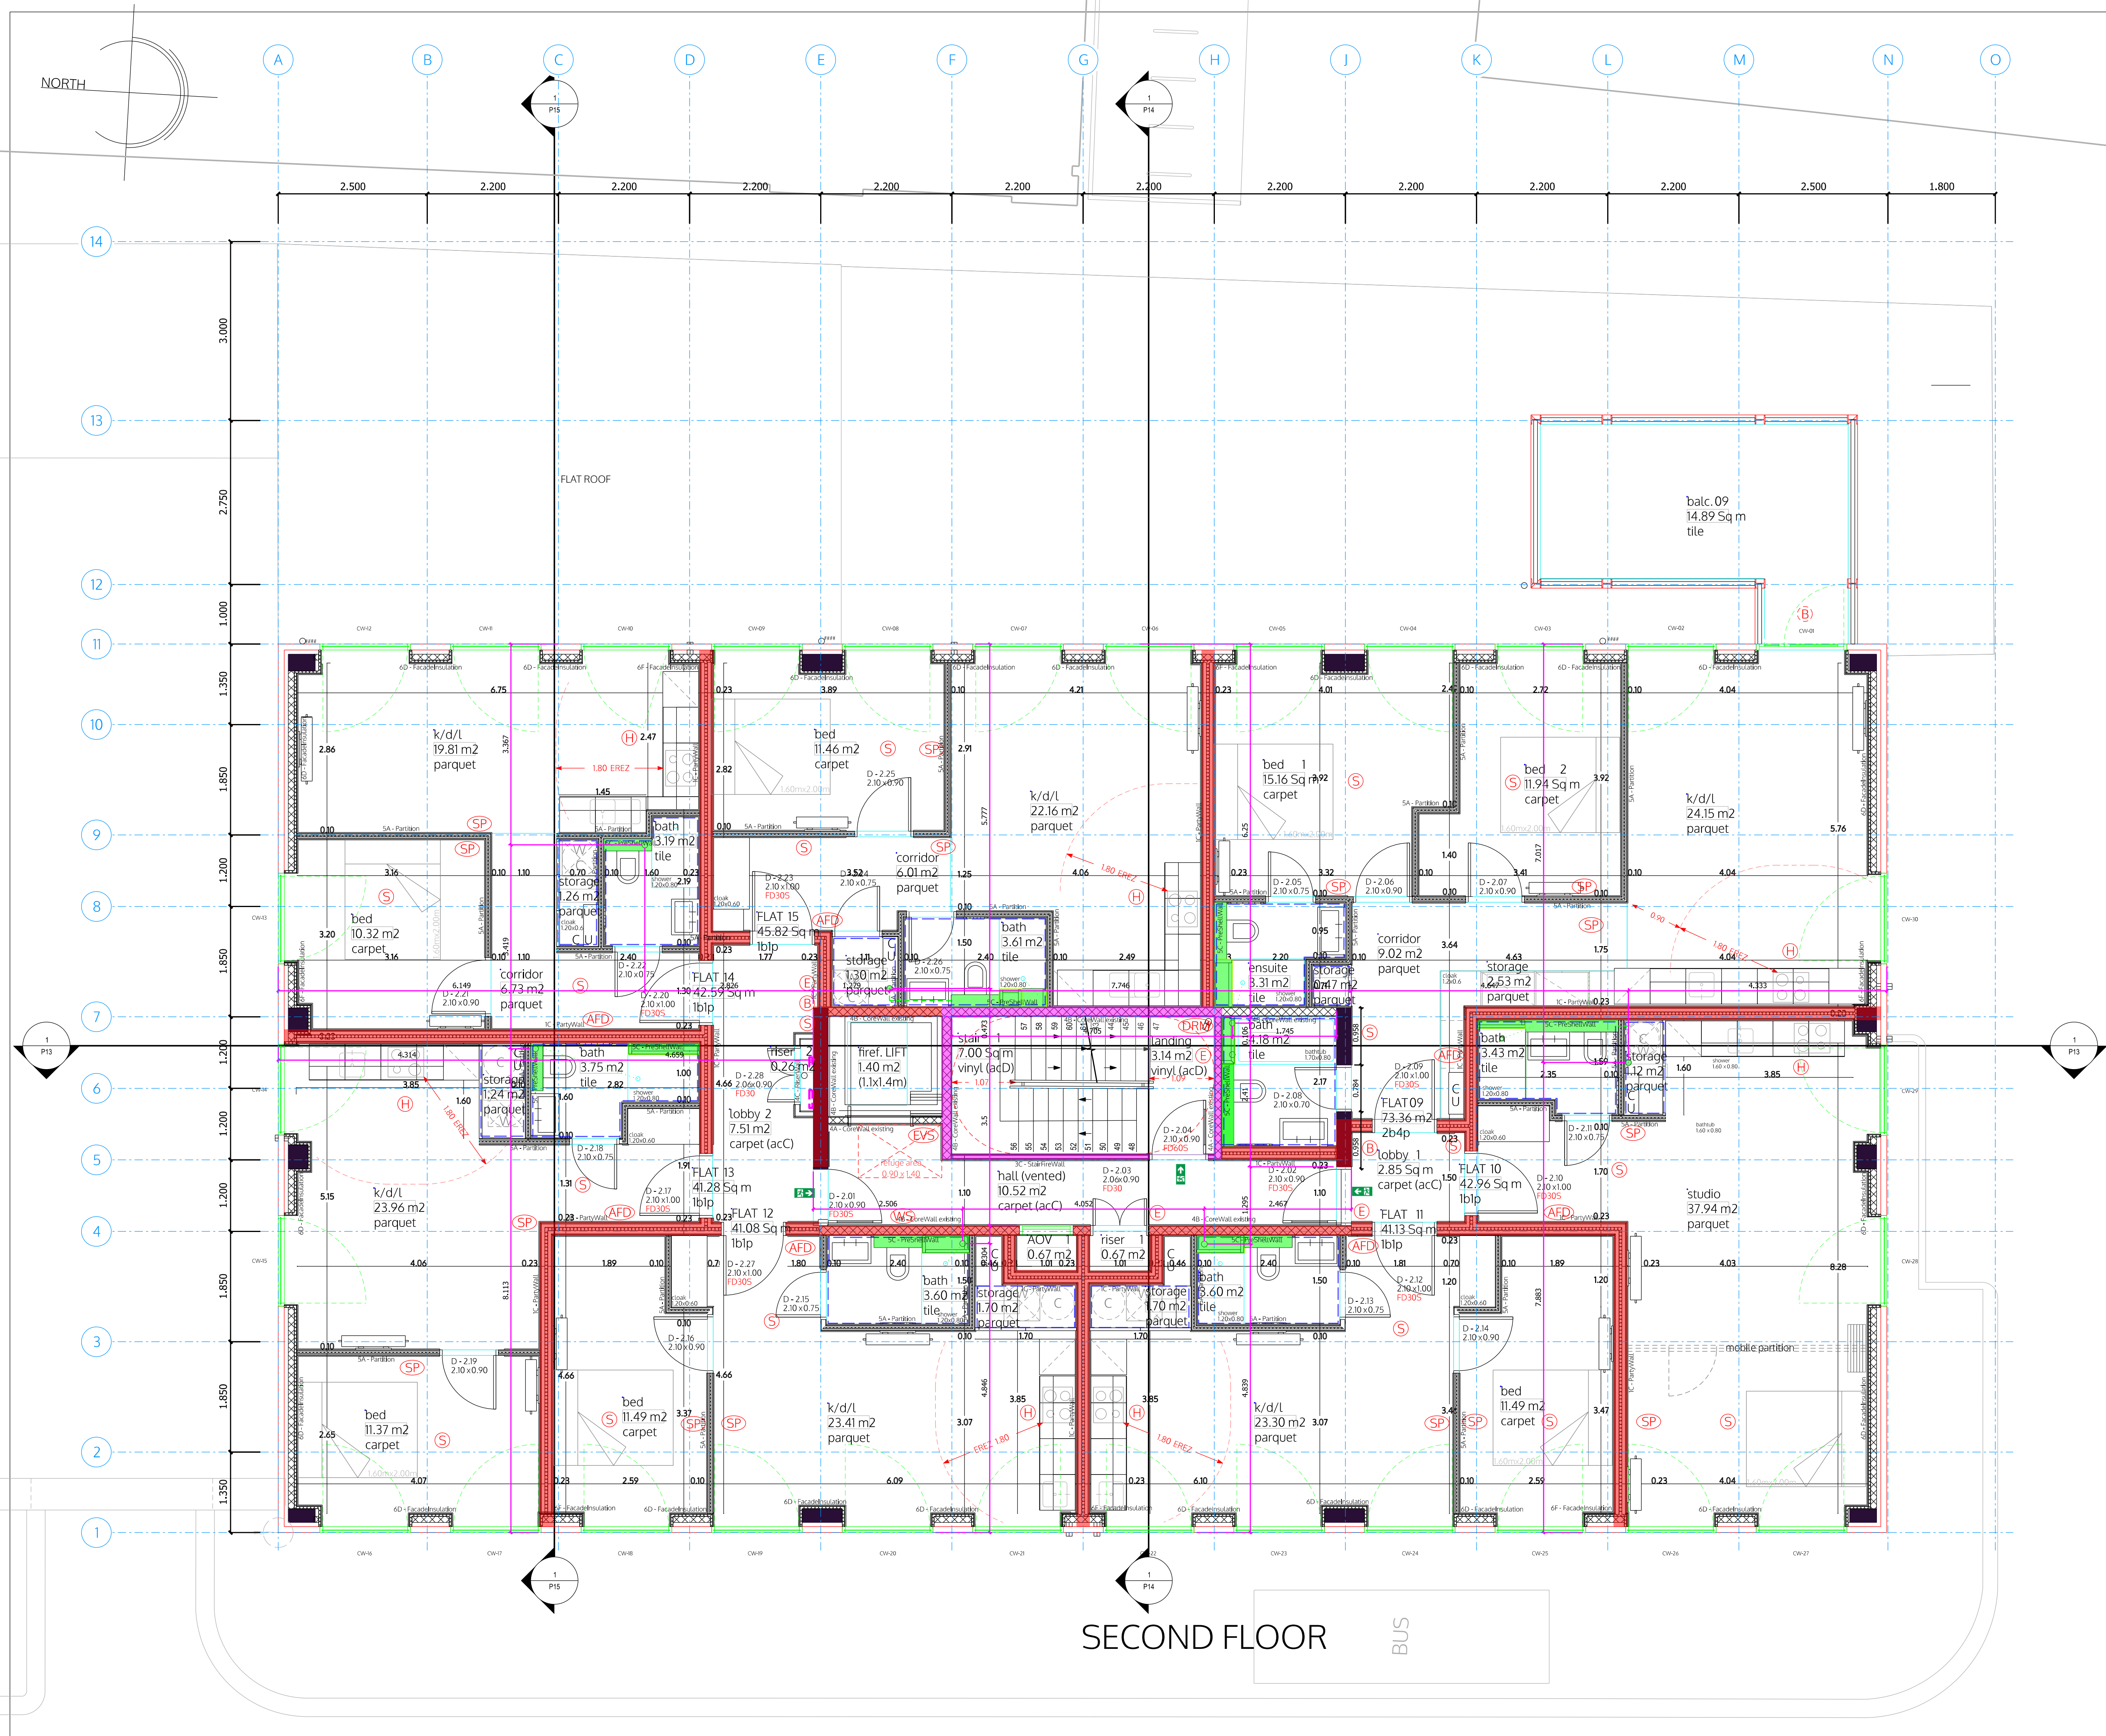

±0.00 FFL on GF = +4.64 m AMSL

All dimensions are structural!

All internal levels (sill, ceilings, beams) are measured from FFL. This drawing is to be viewed together with all consultant documentation (structural engineer, M&E, fire safety strategy, supplier, etc.). Any discrepancies shown are to be notified to the design team immediately.

Legend plan

FFL	finished floor level
SFL	structural floor level
CFL	finished ceiling level
SCL	structural ceiling level

Walls

Notes:

- all flanking surfaces to break to stop sound transmissions noggings to install in kitchen and TV areas
- moisture resistant construction in bathrooms/kitchens
- internal fire spread - min Class 3 walls and ceilings finishes
- roof fire spread - min Class B
- external wall fire spread - A2-s1, d0 or better
- all structural steel coated with intumescent paint F60/F120

existing structure retained - concrete/blockwork

F120 - main stair enclosure - block/drywall

F60 - party walls/floors - drywall/block/concrete

F30 - protective partitions - drywall

Partitions - drywall

Pre-wall shell - drywall

Moisture resistant construction

FD60S 60min fire door (smoke seal/self-closer)

FD30S 30min fire door (smoke seal/self-closer)

FD30 30min fire door

S Smoke detector

H Heat detector

B Fire alarm sounder/bell

E Emergency lighting

ES Escape signage

WS Wayfinding signage

SP Sprinkler area (AMFSS Category 2)

DRM Dry rising mains

ERZ Escape route exclusion zone

AFD Automatic fire detection system (LD1 in each flat)

FACP Fire alarm control panel

PVES PV emergency switch

EVC Emergency voice communication

acC absorption Class C in common parts

acD absorption Class D in common parts

W Water supply

SVP Soil Vent Pipe

RVP Rain Water downpipe

Drain Main Drainage run (2pc fall)

MH Manhole

MV Mechanical vent

MSVS Mechanical smoke ventilation system

AOV1 Automatic opening smoke vent (MSVS)

AOV2 Automatic opening smoke vent (access hatch)

AC Air condition unit x

TC Telecoms supply

EL Electric supply

CU Consumer Unit

Gas Gas supply

Wall types (with British-Gypsum code)

1A	250mm PartyWall 60dB/F60 - A216013 (EN)
1B	25mm PartyWall 53dB/F60 - L216017F (EN)
1D	200mm PartyWall 55dB/F60 - A216014 (EN)
2B	173mm LiftShaftWall 52dB/F60 - A306020 (A) (EN)
2C	193mm LiftShaftWall 50dB/F120 - A306033 (A) (EN)
3A	see 4B
3B	200mm StairFireWall 55dB/F120 - X216011 (EN)
3C	100mm StairFireWall /F120 - A206067A (EN)
4A	130mm exist. CoreWall 53dB/F60 - rend. blockwork
4B	170mm exist. CoreWall 53dB/F120 - rend. blockwork
4C	102mm RiserWall /F60 - A206078 (EN)
5A	97mm Partition 40dB/F30 - A206045 (EN)
5B	80mm Partition 40dB/F30 - A206034 (EN)
5C	65mm PreShellWall (moisture resist)
5D	132mm Partition (all) - A206016 (B) (EN)
6C	60mm FacadeInsulation 0.3Uv - i.e. Celotex
6D	48mm FacadeInsulation 0.5Uv - i.e. Thermaline
6E	340mm SFSWall 0.18Uv - i.e. NyRock Frame, Hardrock
6F	48mm FacadeInsulation 0.5Uv - + fire board (F60)

spaceAgent

Architects and Designers
London-Hedelberg-Barcelona-Brussels
spaceAgent Architects Ltd. is a RIBA Chartered Practice

www.spaceagent.com
mail@spaceagent.com

Conversion to residential
227 Shepherds Bush Road
London W6 7AS

227 SBR LTD
30 St Johns Road
Woking GU21 7SA

SECOND FLOOR

no.	name	date	scale	status
DRAFT GA				
		1:100 @A3		
		1:50 @A1		
		14.07.2026		
		MH		
SHE_P04h1				

NORTH

A B C D E F G H J K L M N O

14

13

12

11

10

9

8

7

6

5

4

3

2

1

FLAT ROOF

balc. 16
14.89 m²
tile

THIRD FLOOR

BUS

±0.00 FFL on GF = +4.64 m AMSL

All dimensions are structural!

All internal levels (sill, ceilings, beams) are measured from FFL. This drawing is to be viewed together with all consultant documentation (structural engineer, M&E, fire safety strategy, supplier, etc.). Any discrepancies shown are to be notified to the design team immediately.

Legend plan

FFL finished floor level
SFL structural floor level
FCL finished ceiling level
SCL structural ceiling level

Walls

Notes:
all flanking surfaces to break to stop sound transmissions
noggings to install in kitchen and TV areas
moisture resistant construction in bathrooms/kitchens
internal fire spread - min Class 3 walls and ceilings finishes
roof fire spread - min Class B
external wall fire spread - A2-s1, d0 or better
all structural steel coated with intumescent paint F60/F120

existing structure retained - concrete/blockwork
F120 - main stair enclosure - block/drywall
F60 - party walls/floors - drywall/block/concrete
F30 - protective partitions - drywall
Partitions - drywall
Pre-wall shell - drywall
Moisture resistant construction

FD60S 60min fire door (smoke seal/self-closer)
FD30S 30min fire door (smoke seal/self-closer)
FD30 30min fire door

S Smoke detector
H Heat detector
B Fire alarm sounder/bell
ES Emergency lighting
ES Escape signage
WS Wayfinding signage
SP Sprinkler area (AWFSS Category 2)
DRM Dry rising mains
ERZ Escape route exclusion zone
AFD Automatic fire detection system (LD1 in each flat)
FACP Fire alarm control panel
PVES PV emergency switch
EVC Emergency voice communication

acC absorption Class C in common parts
acD absorption Class D in common parts

W Water supply
SVP Soil Vent Pipe
RVP Rain Water downpipe
DRAIN Main Drainage run (2pc fall)
MH Manhole

MV Mechanical vent
MSVS Mechanical smoke ventilation system
AOV1 Automatic opening smoke vent (MSVS)
AOV2 Automatic opening smoke vent (access hatch)
AC Air condition unit x

TC Telecoms supply
EL Electric supply
CU Consumer Unit
Gas Gas supply

Wall types (with British-Gypsum code)

1A 250mm PartyWall 60dB/F60 - A216013 (EN)
1C 225mm PartyWall 53dB/F60 - L216017 (EN)
1D 200mm PartyWall 55dB/F60 - A216014 (EN)
2B 173mm LiftShaftWall 52dB/F60 - A306020 (A) (EN)
2C 193mm LiftShaftWall 50dB/F120 - A306033 (A) (EN)
3A see 4B
3B 200mm StairFireWall 55dB/F120 - X216011 (EN)
3C 100mm StairFireWall /F120 - A206067A (EN)
4A 130mm exist. CoreWall 53dB/F60 - rend. blockwork
4B 170mm exist. CoreWall 53dB/F120 - rend. blockwork
4C 102mm RiserWall /F60 - A206078 (EN)
5A 97mm Partition 40dB/F30 - A206045 (EN)
5B 80mm Partition 40dB/F30 - A206034 (EN)
5C 65mm FireShellWall (moisture resistant)
5D 132mm Partition (all) - A206016 (B) (EN)
6C 60mm FacadeInsulation 0.3Uv - i.e. Celotex
6D 48mm FacadeInsulation 0.5Uv - i.e. Thermaline
6E 340mm SFSWall 0.18Uv - i.e. NyRock Frame, Hardrock
6F 48mm FacadeInsulation 0.5Uv - i.e. fire board (F60)

spaceAgent

Architects and Designers
London-Helidelberg-Barcelona-Bussels
www.spaceagent.com
mail@spaceagent.com
spaceAgent Architects Ltd. is a RIBA Chartered Practice

Conversion to residential
227 Shepherds Bush Road
London W6 7AS

227 SBR LTD
30 St Johns Road
Woking GU21 7SA

THIRD FLOOR

DRAFT GA


1:100 @A3

1:50 @A1

14.07.2026

MH

SHE_P05h1

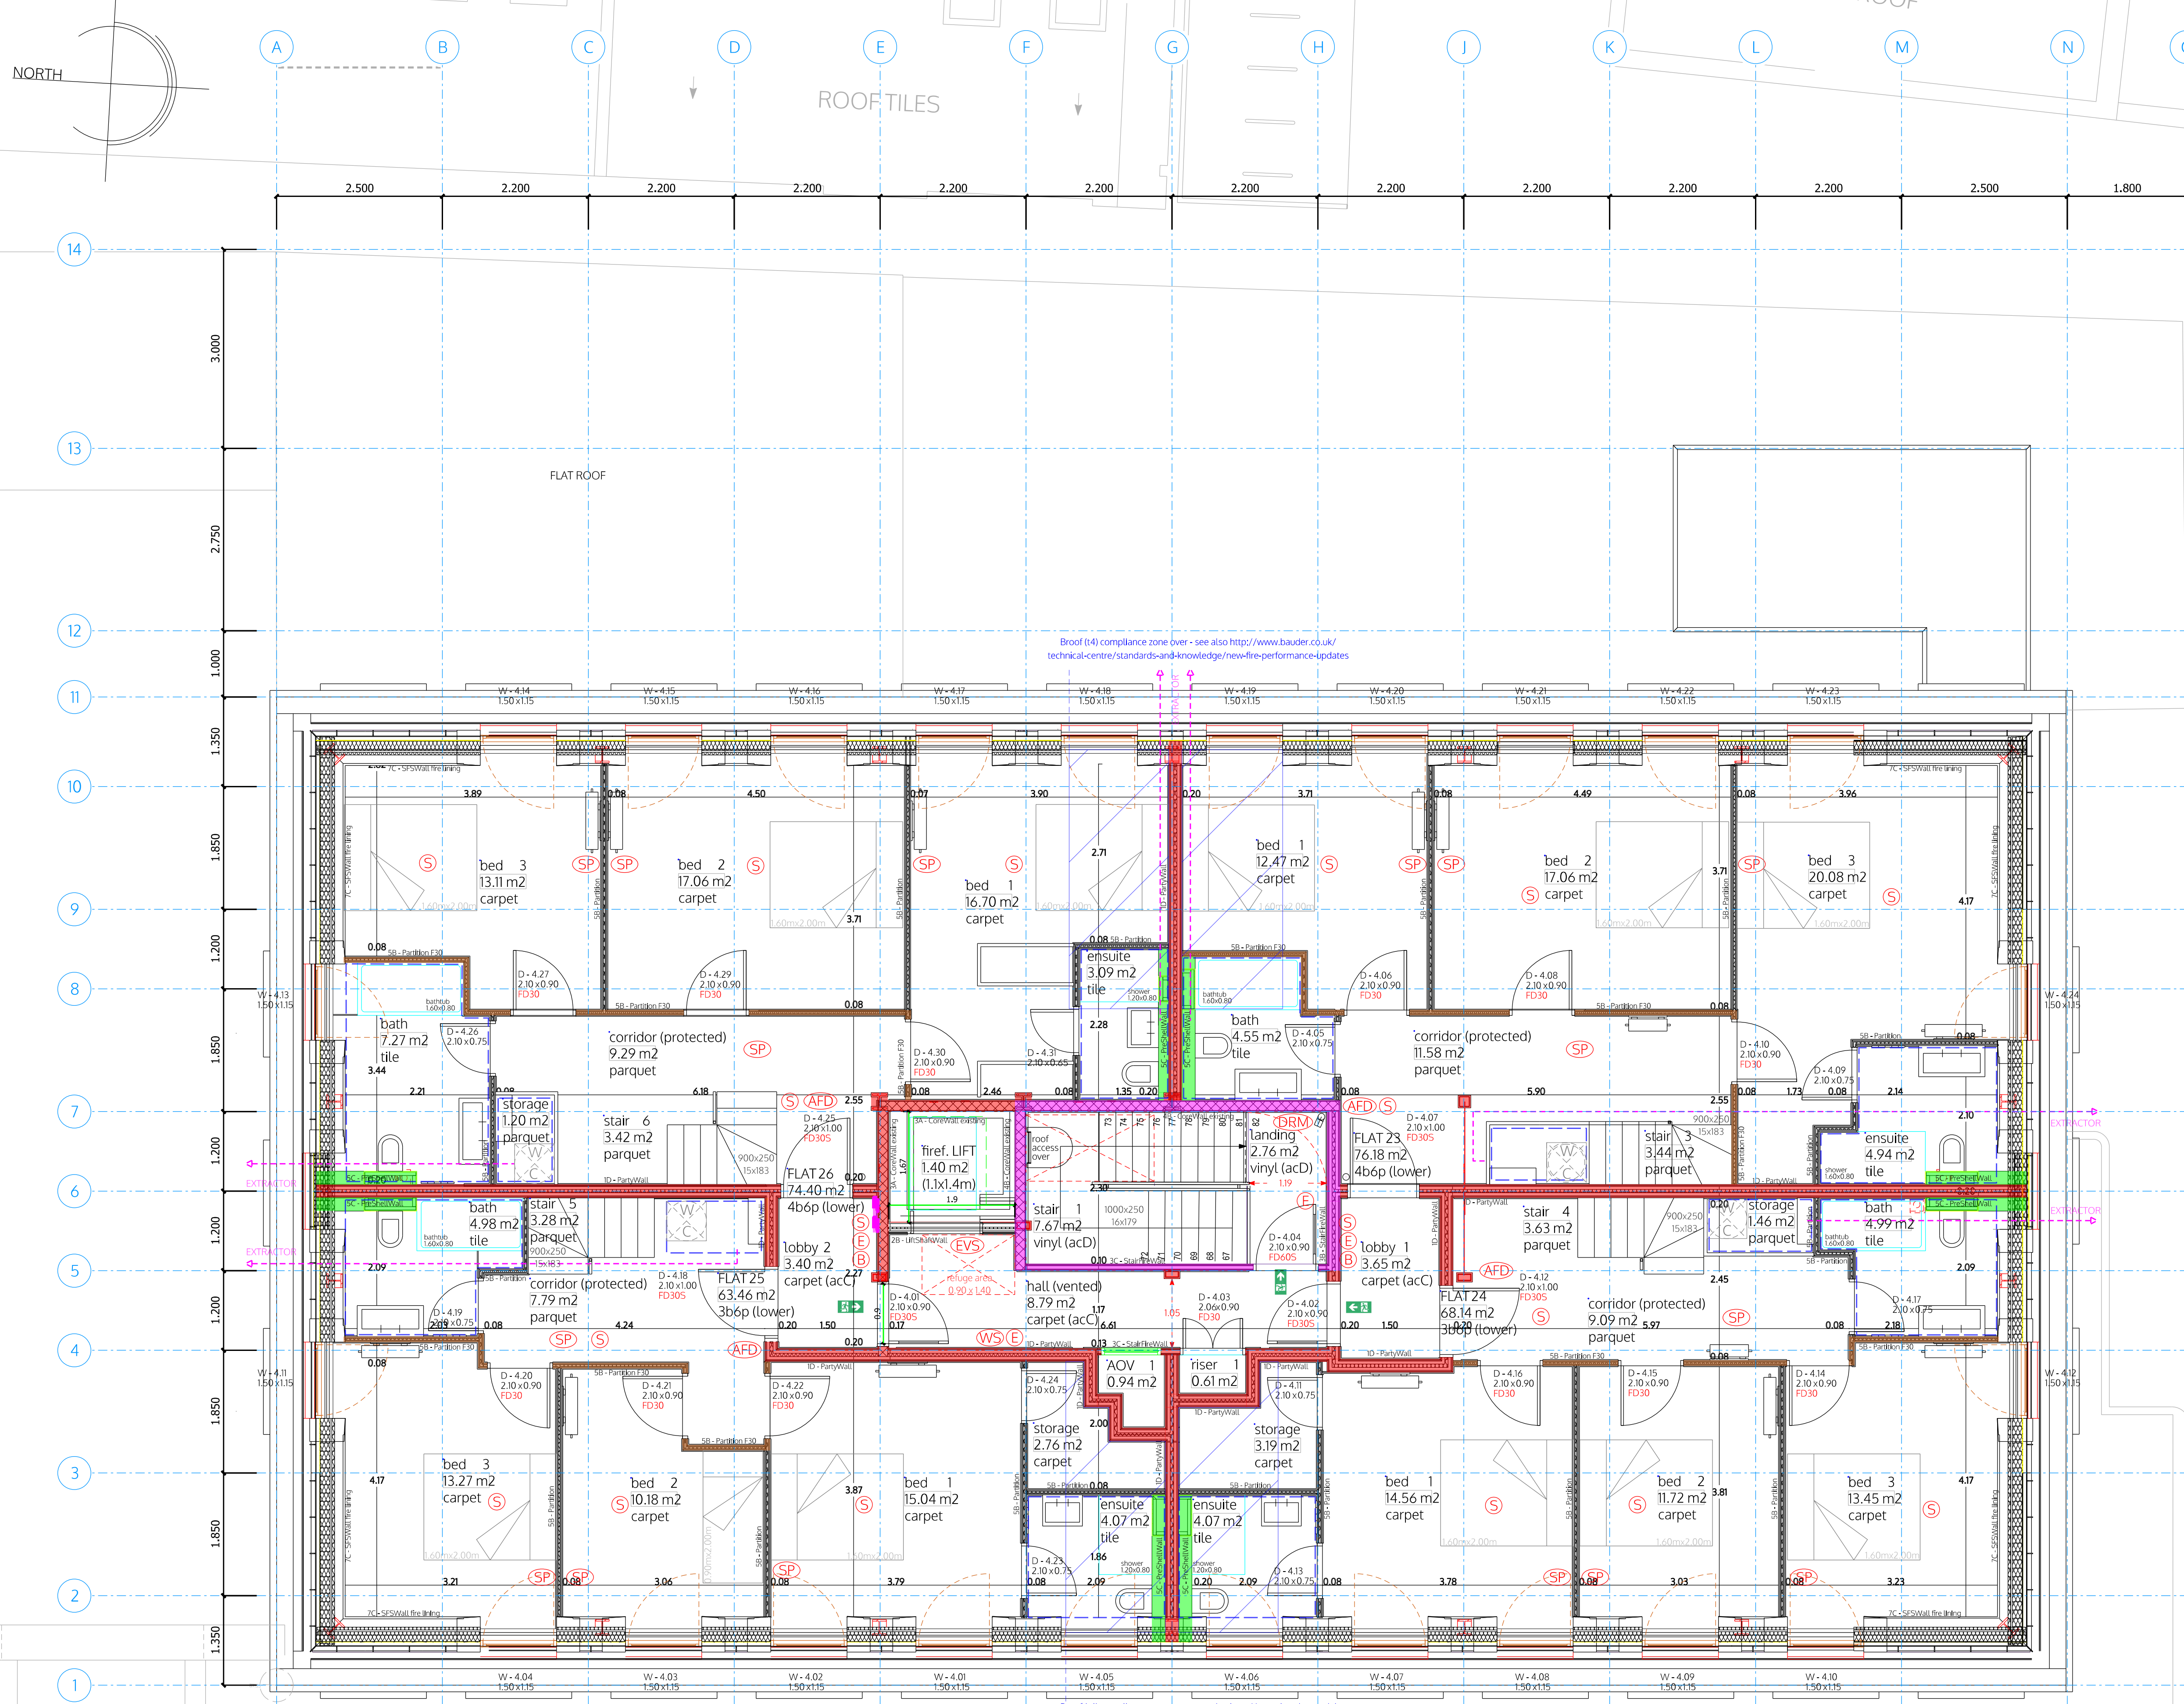

Broof (t4) compliance zone over - see also <http://www.bauder.co.uk/technical-centre/standards-and-knowledge/new-fire-performance-updates>

FOURTH FLOOR

BUS

±0.00 FFL on GF = +4.64 m AMSL

All dimensions are structural!

All internal levels (sill, ceilings, beams) are measured from FFL. This drawing is to be viewed together with all consultant documentation (structural engineer, M&E, fire safety strategy, supplier, etc.). Any discrepancies shown are to be notified to the design team immediately.

Legend plan

FFL finished floor level
SFL structural floor level
SCL finished ceiling level
SCL structural ceiling level

Walls

Notes:

all flanking surfaces to break to stop sound transmissions
noggings to install in kitchen and TV areas
moisture resistant construction in bathrooms/kitchens
internal fire spread - min Class 3 walls and ceilings finishes
roof fire spread - min Class B
external wall fire spread - A2-s1, d0 or better
all structural steel coated with intumescent paint F60/F120

existing structure retained - concrete/blockwork
F120 - main stair enclosure - block/drywall
F60 - party walls/floors - drywall/block/concrete
F30 - protective partitions - drywall
Partitions - drywall
Pre-wall shell - drywall
Moisture resistant construction

FD60S 60min fire door (smoke seal/self-closer)
FD30S 30min fire door (smoke seal/self-closer)
FD30 30min fire door

S Smoke detector
H Heat detector
B Fire alarm sounder/bell
E Emergency lighting
ES Escape signage
WS Wayfinding signage
SP Sprinkler area (AWFSS Category 2)
DRM Dry rising mains
ERLZ Escape route exclusion zone
AFD Automatic fire detection system (LD1 in each flat)
FACP Fire alarm control panel
PVS PV emergency switch
EVC Emergency voice communication

acC absorption Class C in common parts
acD absorption Class D in common parts

W Water supply
SVP Soil Vent Pipe
RVP Rain Water downpipe
DRAIN Main Drainage run (2pc fall)
MH Manhole

MV Mechanical vent
MSVS Mechanical smoke ventilation system
AOV1 Automatic opening smoke vent (MSVS)
AOV2 Automatic opening smoke vent (access hatch)
AC Air condition unit x

TC Telecoms supply
EL Electric supply
CU Consumer Unit
Gas Gas supply

Wall types (with British-Gypsum code)

1A 250mm PartyWall 60dB/F60 - A216013 (EN)
1C 225mm PartyWall 53dB/F60 - L216017 (EN)
1D 200mm PartyWall 55dB/F60 - A216014 (EN)

2B 173mm LiftShaftWall 52dB/F60 - A306020 (A) (EN)
2C 193mm LiftShaftWall 50dB/F120 - A306033 (A) (EN)

3A see 4B
3B 200mm StairFireWall 55dB/F120 - X216011 (EN)
3C 100mm StairFireWall /F120 - A206067A (EN)

4A 130mm exist. CoreWall 53dB/F60 - rend. blockwork
4B 170mm exist. CoreWall 53dB/F120 - rend. blockwork
4C 102mm RiserWall /F60 - A206078 (EN)

5A 97mm Partition 40dB/F30 - A206045 (EN)
5B 80mm Partition 40dB/F30 - A206034 (EN)
5C 65mm PreShellWall (moisture resist)
5D 132mm Partition (all) - A206016 (B) (EN)

6C 60mm FacadeInsulation 0.3Uv - i.e. Celotex
6D 48mm FacadeInsulation 0.5Uv - i.e. Thermaline
6E 340mm SFSWall 0.18Uv - i.e. NyRock Frame, Hardrock
6F 48mm FacadeInsulation 0.5Uv - + fire board (F60)

Architects and Designers
London-Hedelberg-Barcelona-Brussels
spaceAgent Architects Ltd. is a RIBA Chartered Practice

Conversion to residential
227 Shepherds Bush Road
London W6 7AS

227 SBR LTD
30 St Johns Road
Woking GU21 7SA

FOURTH FLOOR


DRAFT GA

1:100 @A3
1:50 @A1

14.07.2026

MH

SHE_P06h1

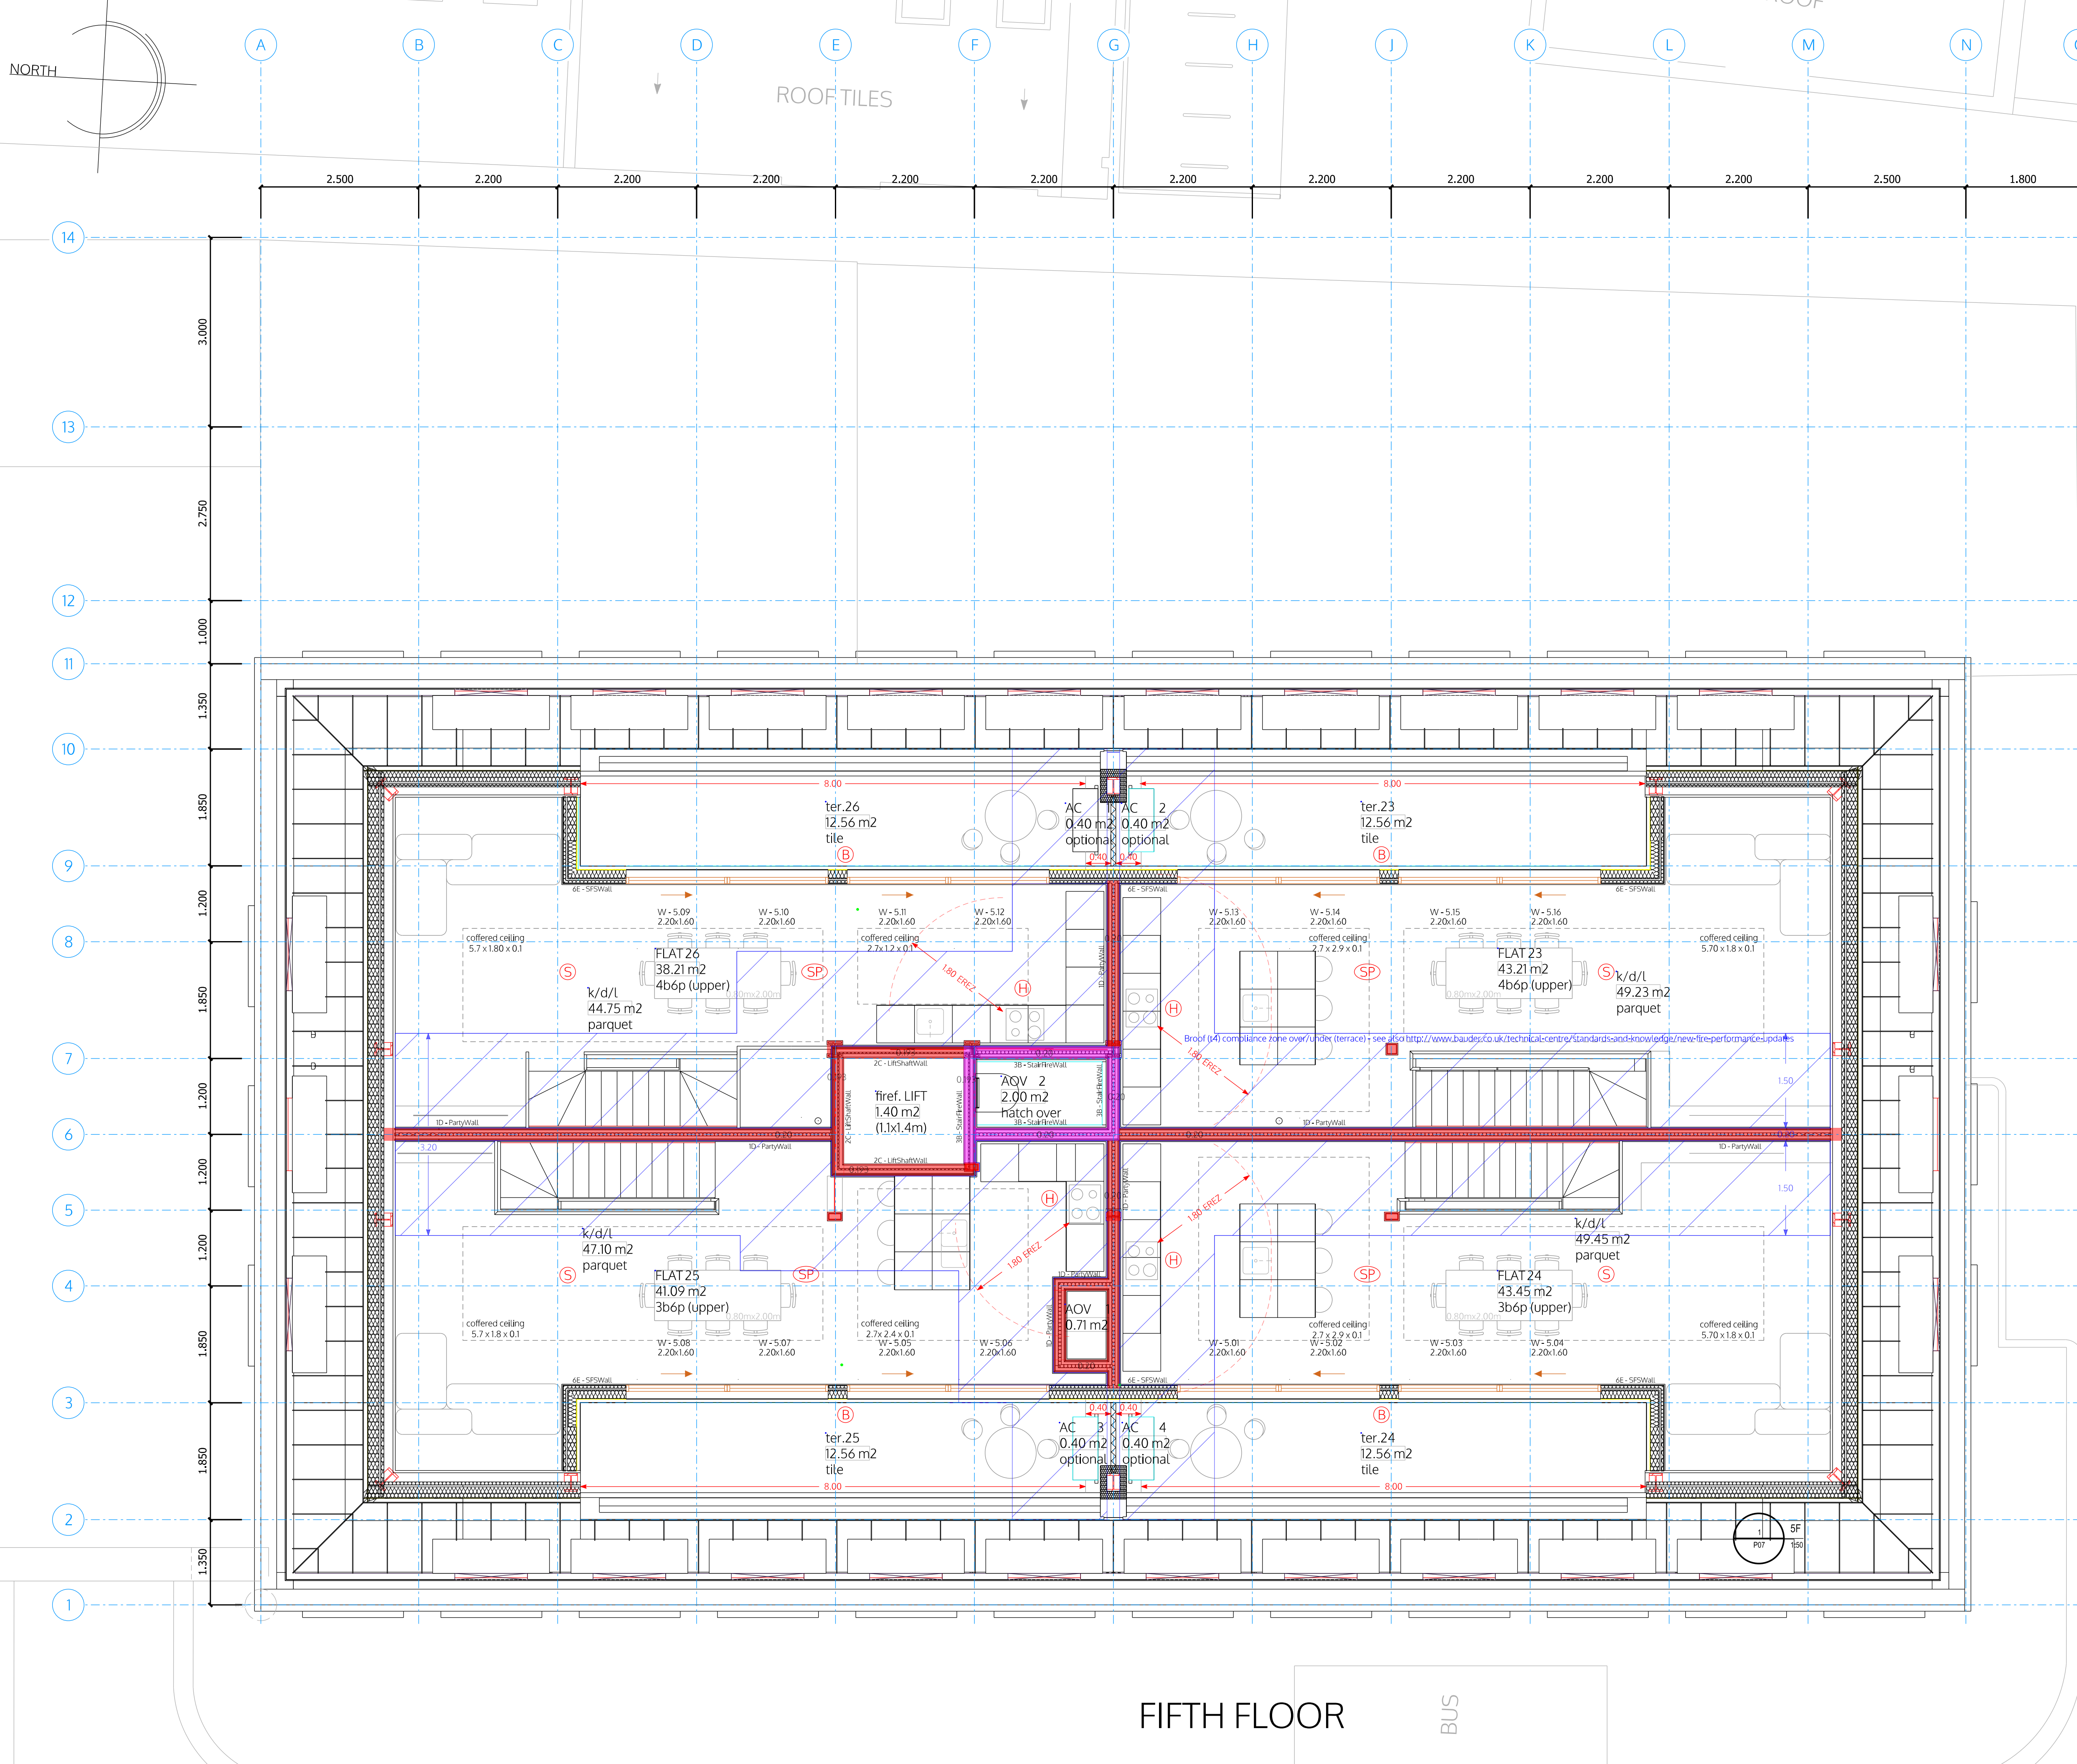

±0.00 FFL on GF = +4.64 m AMSL

All dimensions are structural!

All internal levels (sill, ceilings, beams) are measured from FFL. This drawing is to be viewed together with all consultant documentation (structural engineer, M&E, fire safety strategy, supplier, etc.). Any discrepancies shown are to be notified to the design team immediately.

Legend plan

FFL finished floor level
SFL structural floor level
FCL finished ceiling level
SCL structural ceiling level

Walls

Notes:

- all flanking surfaces to break to stop sound transmissions noggings to install in kitchen and TV areas
- moisture resistant construction in bathrooms/kitchens
- internal fire spread - min Class 3 walls and ceilings finishes
- roof fire spread - min Class B
- external wall fire spread - A2-s1, d0 or better
- all structural steel coated with intumescent paint F60/FI20

existing structure retained - concrete/blockwork

FI20 - main stair enclosure - block/drywall

F60 - party walls/floors - drywall/block/concrete

F30 - protective partitions - drywall

Partitions - drywall

Pre-wall shell - drywall

Moisture resistant construction

FD60S 60min fire door (smoke seal/self-closer)
FD30S 30min fire door (smoke seal/self-closer)
FD30 30min fire door

S Smoke detector
H Heat detector
B Fire alarm sounder/bell
E Emergency lighting
ES Escape signage
WS Wayfinding signage
SP Sprinkler area (AWFSS Category 2)
DRM Dry rising mains
ERZ Escape route exclusion zone
AFD Automatic fire detection system (LD1 in each flat)
FACP Fire alarm control panel
PVES PV emergency switch
EVC Emergency voice communication

acC absorption Class C in common parts
acD absorption Class D in common parts

W Water supply
SVP Soil Vent Pipe
RVP Rain Water downpipe
Drain Main Drainage run (2pc fall)
MH Manhole

MV Mechanical vent
MSVS Mechanical smoke ventilation system
AOV1 Automatic opening smoke vent (MSVS)
AOV2 Automatic opening smoke vent (access hatch)
AC Air condition unit x

TC Telecoms supply
EL Electric supply
CU Consumer Unit
Gas Gas supply

Wall types (with British-Gypsum code)

1A 250mm PartyWall 60dB/F60 - A216013 (EN)
1C 225mm PartyWall 53dB/F60 - L216017F (EN)
1D 200mm PartyWall 55dB/F60 - A216014 (EN)

2B 173mm LiftShaftWall 52dB/F60 - A306020 (A) (EN)
2C 193mm LiftShaftWall 56dB/FI20 - A306033 (A) (EN)

3A see 4B
3B 200mm StairFireWall 55dB/FI20 - X216011 (EN)
3C 100mm StairFireWall /FI20 - A206067A (EN)

4A 130mm exist. CoreWall 53dB/F60 - rend. blockwork
4B 170mm exist. CoreWall 53dB/FI20 - rend. blockwork
4C 102mm RiserWall /F60 - A206078 (EN)

5A 97mm Partition 40dB/F30 - A206045 (EN)
5B 80mm Partition 40dB/F30 - A206034 (EN)
5C 65mm PreShellWall (moisture resistant)
5D 132mm Partition (all) - A206016 (B) (EN)

6C 60mm FacadeInsulation 0.3Uv - i.e. Celotex
6D 48mm FacadeInsulation 0.5Uv - i.e. Thermaline
6E 340mm SFSWall 0.18Uv - i.e. NyRock Frame, Hardrock
6F 48mm FacadeInsulation 0.5Uv - + fire board (F60)

spaceAgent

Architects and Designers
London-Hedelberg-Barcelona-Brussels
spaceAgent Architects Ltd. is a RIBA Chartered Practice

Conversion to residential
227 Shepherds Bush Road
London W6 7AS

227 SBR LTD
30 St Johns Road
Woking GU21 7SA



FIFTH FLOOR

DRAFT GA	
	1:100 @A3 1:50 @A1
	14.07.2026
	MH
SHE_P07h1	

no. name date scale status

project client title

© ALL COPYRIGHTS RESERVED

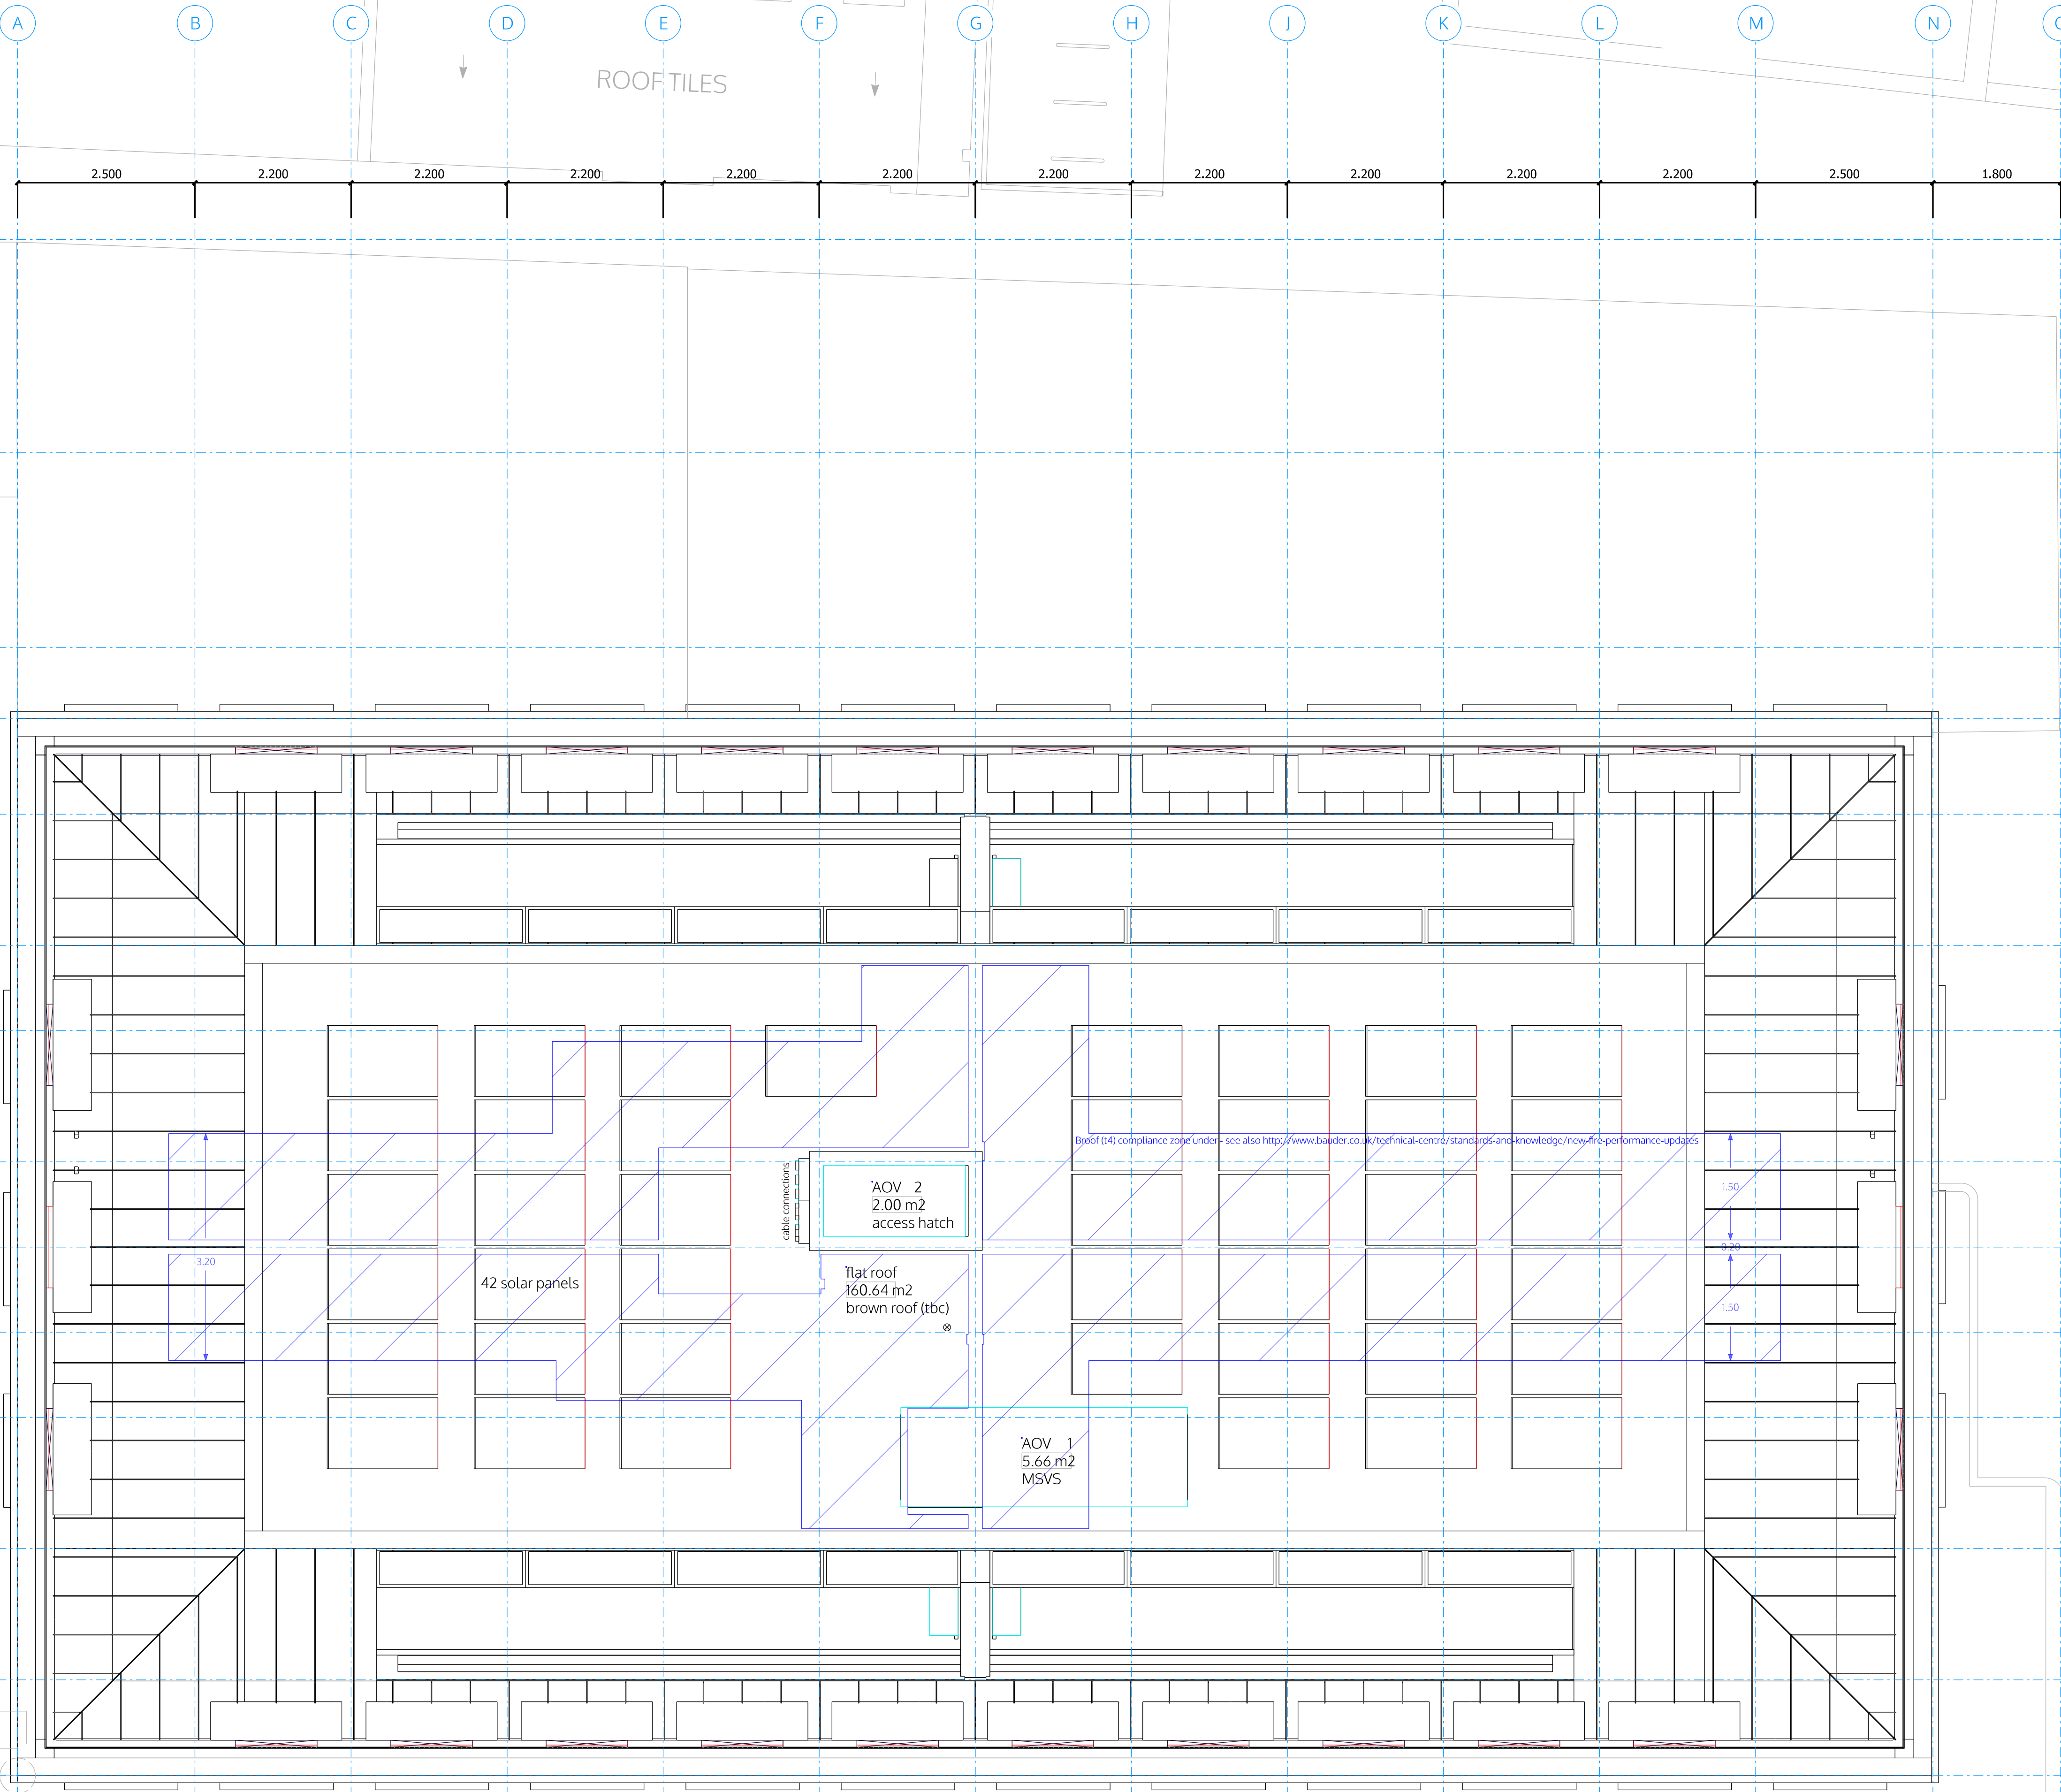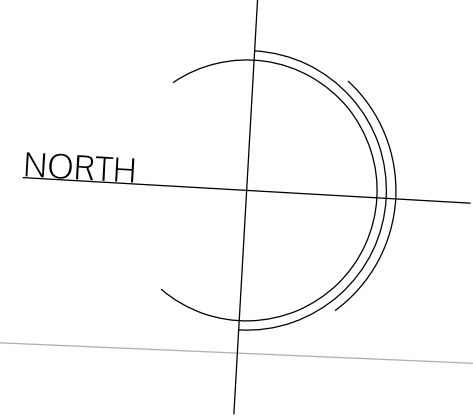

ROOF PLAN

BUS

±0.00 FFL on GF = +4.64 m AMSL
All dimensions are structural!
All internal levels (sill, ceilings, beams) are measured from FFL. This drawing is to be viewed together with all consultant documentation (structural engineer, M&E, fire safety strategy, supplier, etc.). Any discrepancies shown are to be notified to the design team immediately.

- Legend plan
- FFL finished floor level
 - SFL structural floor level
 - SCL finished ceiling level
 - structural ceiling level
 - Walls
- Notes:
- all flanking surfaces to break to stop sound transmissions
 - noggings to install in kitchen and TV areas
 - moisture resistant construction in bathrooms/kitchens
 - internal fire spread - no Class 3 walls and ceilings finishes
 - roof fire spread - min Class B
 - external wall fire spread - A2-s1, d0 or better
 - all structural steel coated with intumescent paint F60/F120
- existing structure retained - concrete/blockwork
 - F120 - main stair enclosure - block/drywall
 - F60 - party walls/floors - drywall/block/concrete
 - F30 - protective partitions - drywall
 - Partitions - drywall
 - Pre-wall shell - drywall
 - Moisture resistant construction
- FD60S 60min fire door (smoke seal/self-closer)
 - FD30S 30min fire door (smoke seal/self-closer)
 - FD30 30min fire door

- S Smoke detector
 - H Heat detector
 - B Fire alarm sounder/bell
 - E Emergency lighting
 - ES Escape signage
 - WS Wayfinding signage
 - SP Sprinkler area (AWFSS Category 2)
 - DRM Dry rising mains
 - ERZ Escape route exclusion zone
 - AFD Automatic fire detection system (LD1 in each flat)
 - FACP Fire alarm control panel
 - PVES PV emergency switch
 - EVC Emergency voice communication
 - acC absorption Class C in common parts
 - acD absorption Class D in common parts
 - W Water supply
 - SVP Soil Vent Pipe
 - RVP Rain Water downpipe
 - Drain Main Drainage run (2pc fall)
 - MH Manhole
 - MV Mechanical vent
 - MSVS Mechanical smoke ventilation system
 - AOV1 Automatic opening smoke vent (MSVS)
 - AOV2 Automatic opening smoke vent (access hatch)
 - AC Air condition unit x
 - TC Telecoms supply
 - EL Electric supply
 - CU Consumer Unit
 - Gas Gas supply
- Wall types (with British-Gypsum code)
- 1A 250mm PartyWall 60dB/F60 - A216013 (EN)
 - 1C 225mm PartyWall 53dB/F60 - L216017F (EN)
 - 1D 200mm PartyWall 55dB/F60 - A216014 (EN)
 - 2B 173mm LiftShaftWall 52dB/F60 - A306020 (A) (EN)
 - 2C 193mm LiftShaftWall 50dB/F120 - A306033 (A) (EN)
 - 3A see 4B
 - 3B 200mm StairFireWall 55dB/F120 - X216011 (EN)
 - 3C 100mm StairFireWall /F120 - A206067A (EN)
 - 4A 130mm exist. CoreWall 53dB/F60 - rend. blockwork
 - 4B 170mm exist. CoreWall 53dB/F120 - rend. blockwork
 - 4C 102mm RiserWall /F60 - A206078 (EN)
 - 5A 97mm Partition 40dB/F30 - A206045 (EN)
 - 5B 80mm Partition 40dB/F30 - A206034 (EN)
 - 5C 65mm PreShellWall (moisture resistant)
 - 5D 132mm Partition (tall) - A206016 (B) (EN)
 - 6C 60mm FacadeInsulation 0.3Uv - i.e. Celotex
 - 6D 48mm FacadeInsulation 0.5Uv - i.e. Thermaline
 - 6E 340mm SFSWall 0.18Uv - i.e. NyRock Frame, Hardrock
 - 6F 48mm FacadeInsulation 0.5Uv - + fire board (F60)

spaceAgent

Architects and Designers
London-Hedelberg-Barcelona-Brussels
spaceAgent Architects Ltd. is a RIBA Chartered Practice


www.spaceagent.com
mail@spaceagent.com


Conversion to residential
227 Shepherds Bush Road
London W6 7AS

227 SBR LTD
30 St Johns Road
Woking GU21 7SA

ROOF PLAN

DRAFT GA	
	1:100 @A3
	1:50 @A1
	15.07.2026
	MH
SHE_P08h1	

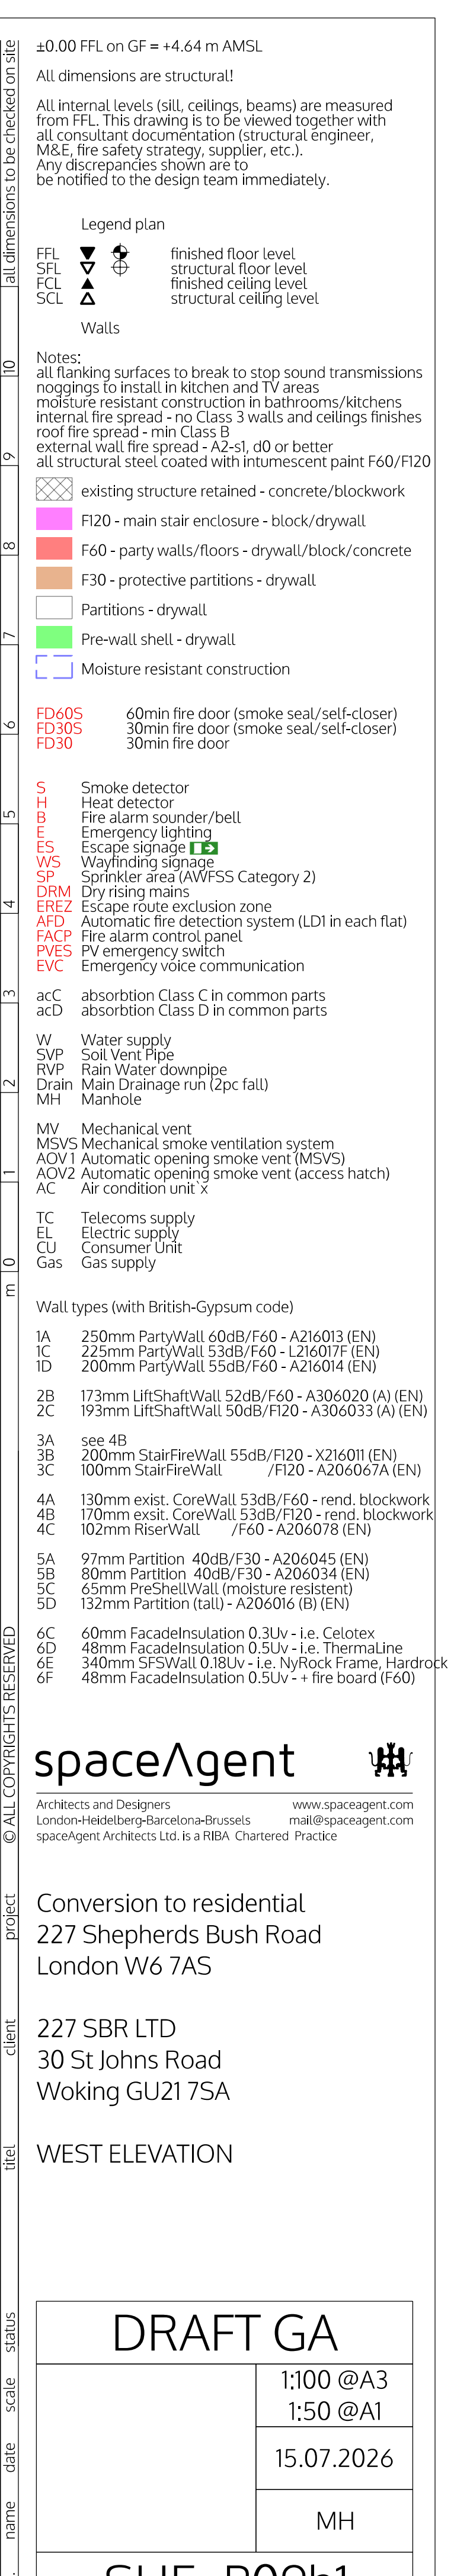

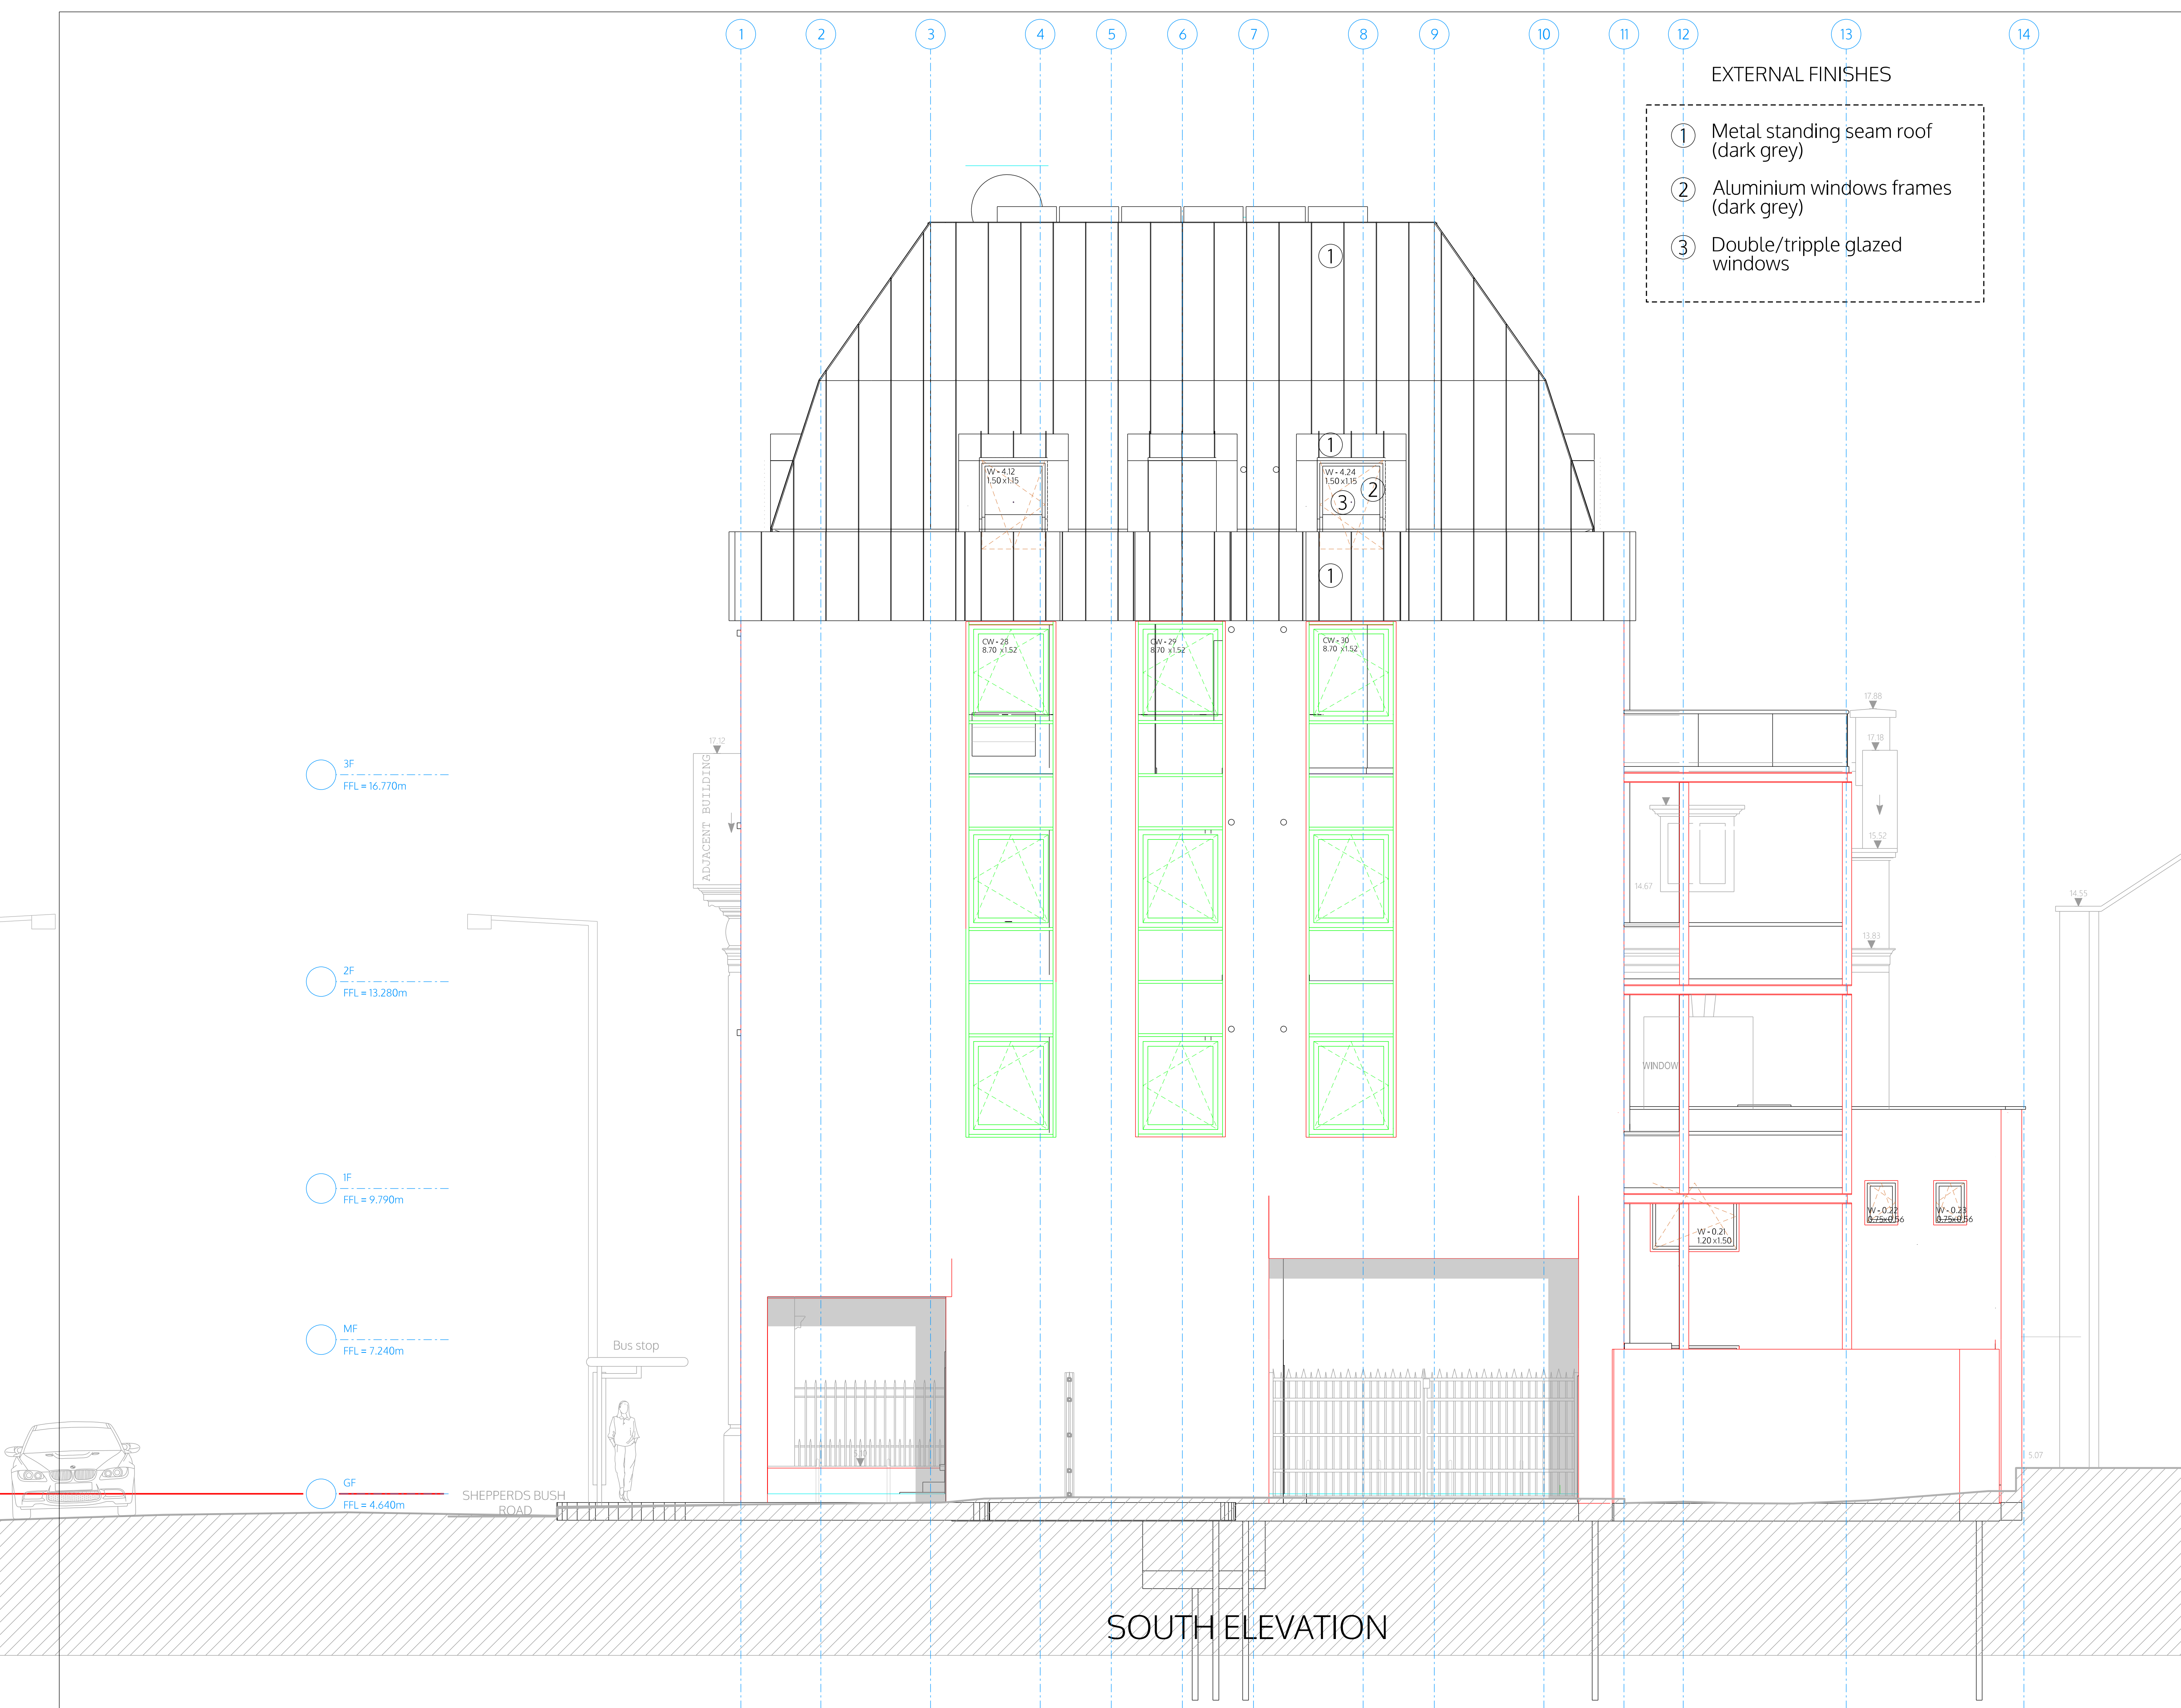

EXTERNAL FINISHES

- 1 Metal standing seam roof (dark grey)
- 2 Aluminium windows frames (dark grey)
- 3 Double/tripple glazed windows

±0.00 FFL on GF = +4.64 m AMSL
All dimensions are structural!

All internal levels (sill, ceilings, beams) are measured from FFL. This drawing is to be viewed together with all consultant documentation (structural engineer, M&E, fire safety strategy, supplier, etc.). Any discrepancies shown are to be notified to the design team immediately.

Legend plan

FFL finished floor level
SFL structural floor level
FCL finished ceiling level
SCL structural ceiling level

Walls

Notes:
all flanking surfaces to break to stop sound transmissions
noggings to install in kitchen and TV areas
moisture resistant construction in bathrooms/kitchens
internal fire spread - no Class 3 walls and ceilings finishes
roof fire spread - min Class B
external wall fire spread - A2-s1, d0 or better
all structural steel coated with intumescent paint F60/FI20

existing structure retained - concrete/blockwork
FI20 - main stair enclosure - block/drywall
F60 - party walls/floors - drywall/block/concrete
F30 - protective partitions - drywall
Partitions - drywall
Pre-wall shell - drywall
Moisture resistant construction

FD60S 60min fire door (smoke seal/self-closer)
FD30S 30min fire door (smoke seal/self-closer)
FD30 30min fire door

S Smoke detector
H Heat detector
B Fire alarm sounder/bell
E Emergency lighting
ES Escape signage
WS Wayfinding signage
SP Sprinkler area (AWFSS Category 2)
DRM Dry rising mains
ERIZ Escape route exclusion zone
AFD Automatic fire detection system (LD1 in each flat)
FACP Fire alarm control panel
PVES PV emergency switch
EVC Emergency voice communication

acC absorption Class C in common parts
acD absorption Class D in common parts

W Water supply
SVP Soil Vent Pipe
RVP Rain Water downpipe
Drain Main Drainage run (2pc fall)
MH Manhole

MV Mechanical vent
MSVS Mechanical smoke ventilation system
AOV1 Automatic opening smoke vent (MSVS)
AOV2 Automatic opening smoke vent (access hatch)
AC Air condition unit x

TC Telecoms supply
EL Electric supply
CU Consumer Unit
Gas Gas supply

Wall types (with British-Gypsum code)

1A 250mm PartyWall 60dB/F60 - A216013 (EN)
1C 225mm PartyWall 53dB/F60 - L216017 (EN)
1D 200mm PartyWall 55dB/F60 - A216014 (EN)

2B 173mm LiftShaftWall 52dB/F60 - A306020 (A) (EN)
2C 193mm LiftShaftWall 50dB/FI20 - A306033 (A) (EN)

3A see 4B
3B 200mm StairFireWall 55dB/FI20 - X216011 (EN)
3C 100mm StairFireWall /FI20 - A206067A (EN)

4A 130mm exist. CoreWall 53dB/F60 - rend. blockwork
4B 170mm exist. CoreWall 53dB/FI20 - rend. blockwork
4C 102mm RiserWall /F60 - A206078 (EN)

5A 97mm Partition 40dB/F30 - A206045 (EN)
5B 80mm Partition 40dB/F30 - A206034 (EN)
5C 65mm PreShellWall (moisture resistant)
5D 132mm Partition (tall) - A206016 (B) (EN)

6C 60mm FacadeInsulation 0.3Uv - i.e. Celotex
6D 48mm FacadeInsulation 0.5Uv - i.e. Thermaline
6E 340mm SFSWall 0.18Uv - i.e. NyRock Frame, Hardrock
6F 48mm FacadeInsulation 0.5Uv - + fire board (F60)

spaceAgent

Architects and Designers
London-Hedelberg-Barcelona-Brussels
spaceAgent Architects Ltd. is a RIBA Chartered Practice

www.spaceagent.com
mail@spaceagent.com

Conversion to residential
227 Shepherds Bush Road
London W6 7AS

227 SBR LTD
30 St Johns Road
Woking GU21 7SA

SOUTH ELEVATION

DRAFT GA

1:100 @A3
1:50 @A1


15.07.2026

MH

SHE_P10h1

EXTERNAL FINISHES

- 1 Metal standing seam roof (dark grey)
- 2 Aluminium windows frames (dark grey)
- 3 Double/tripple glazed windows

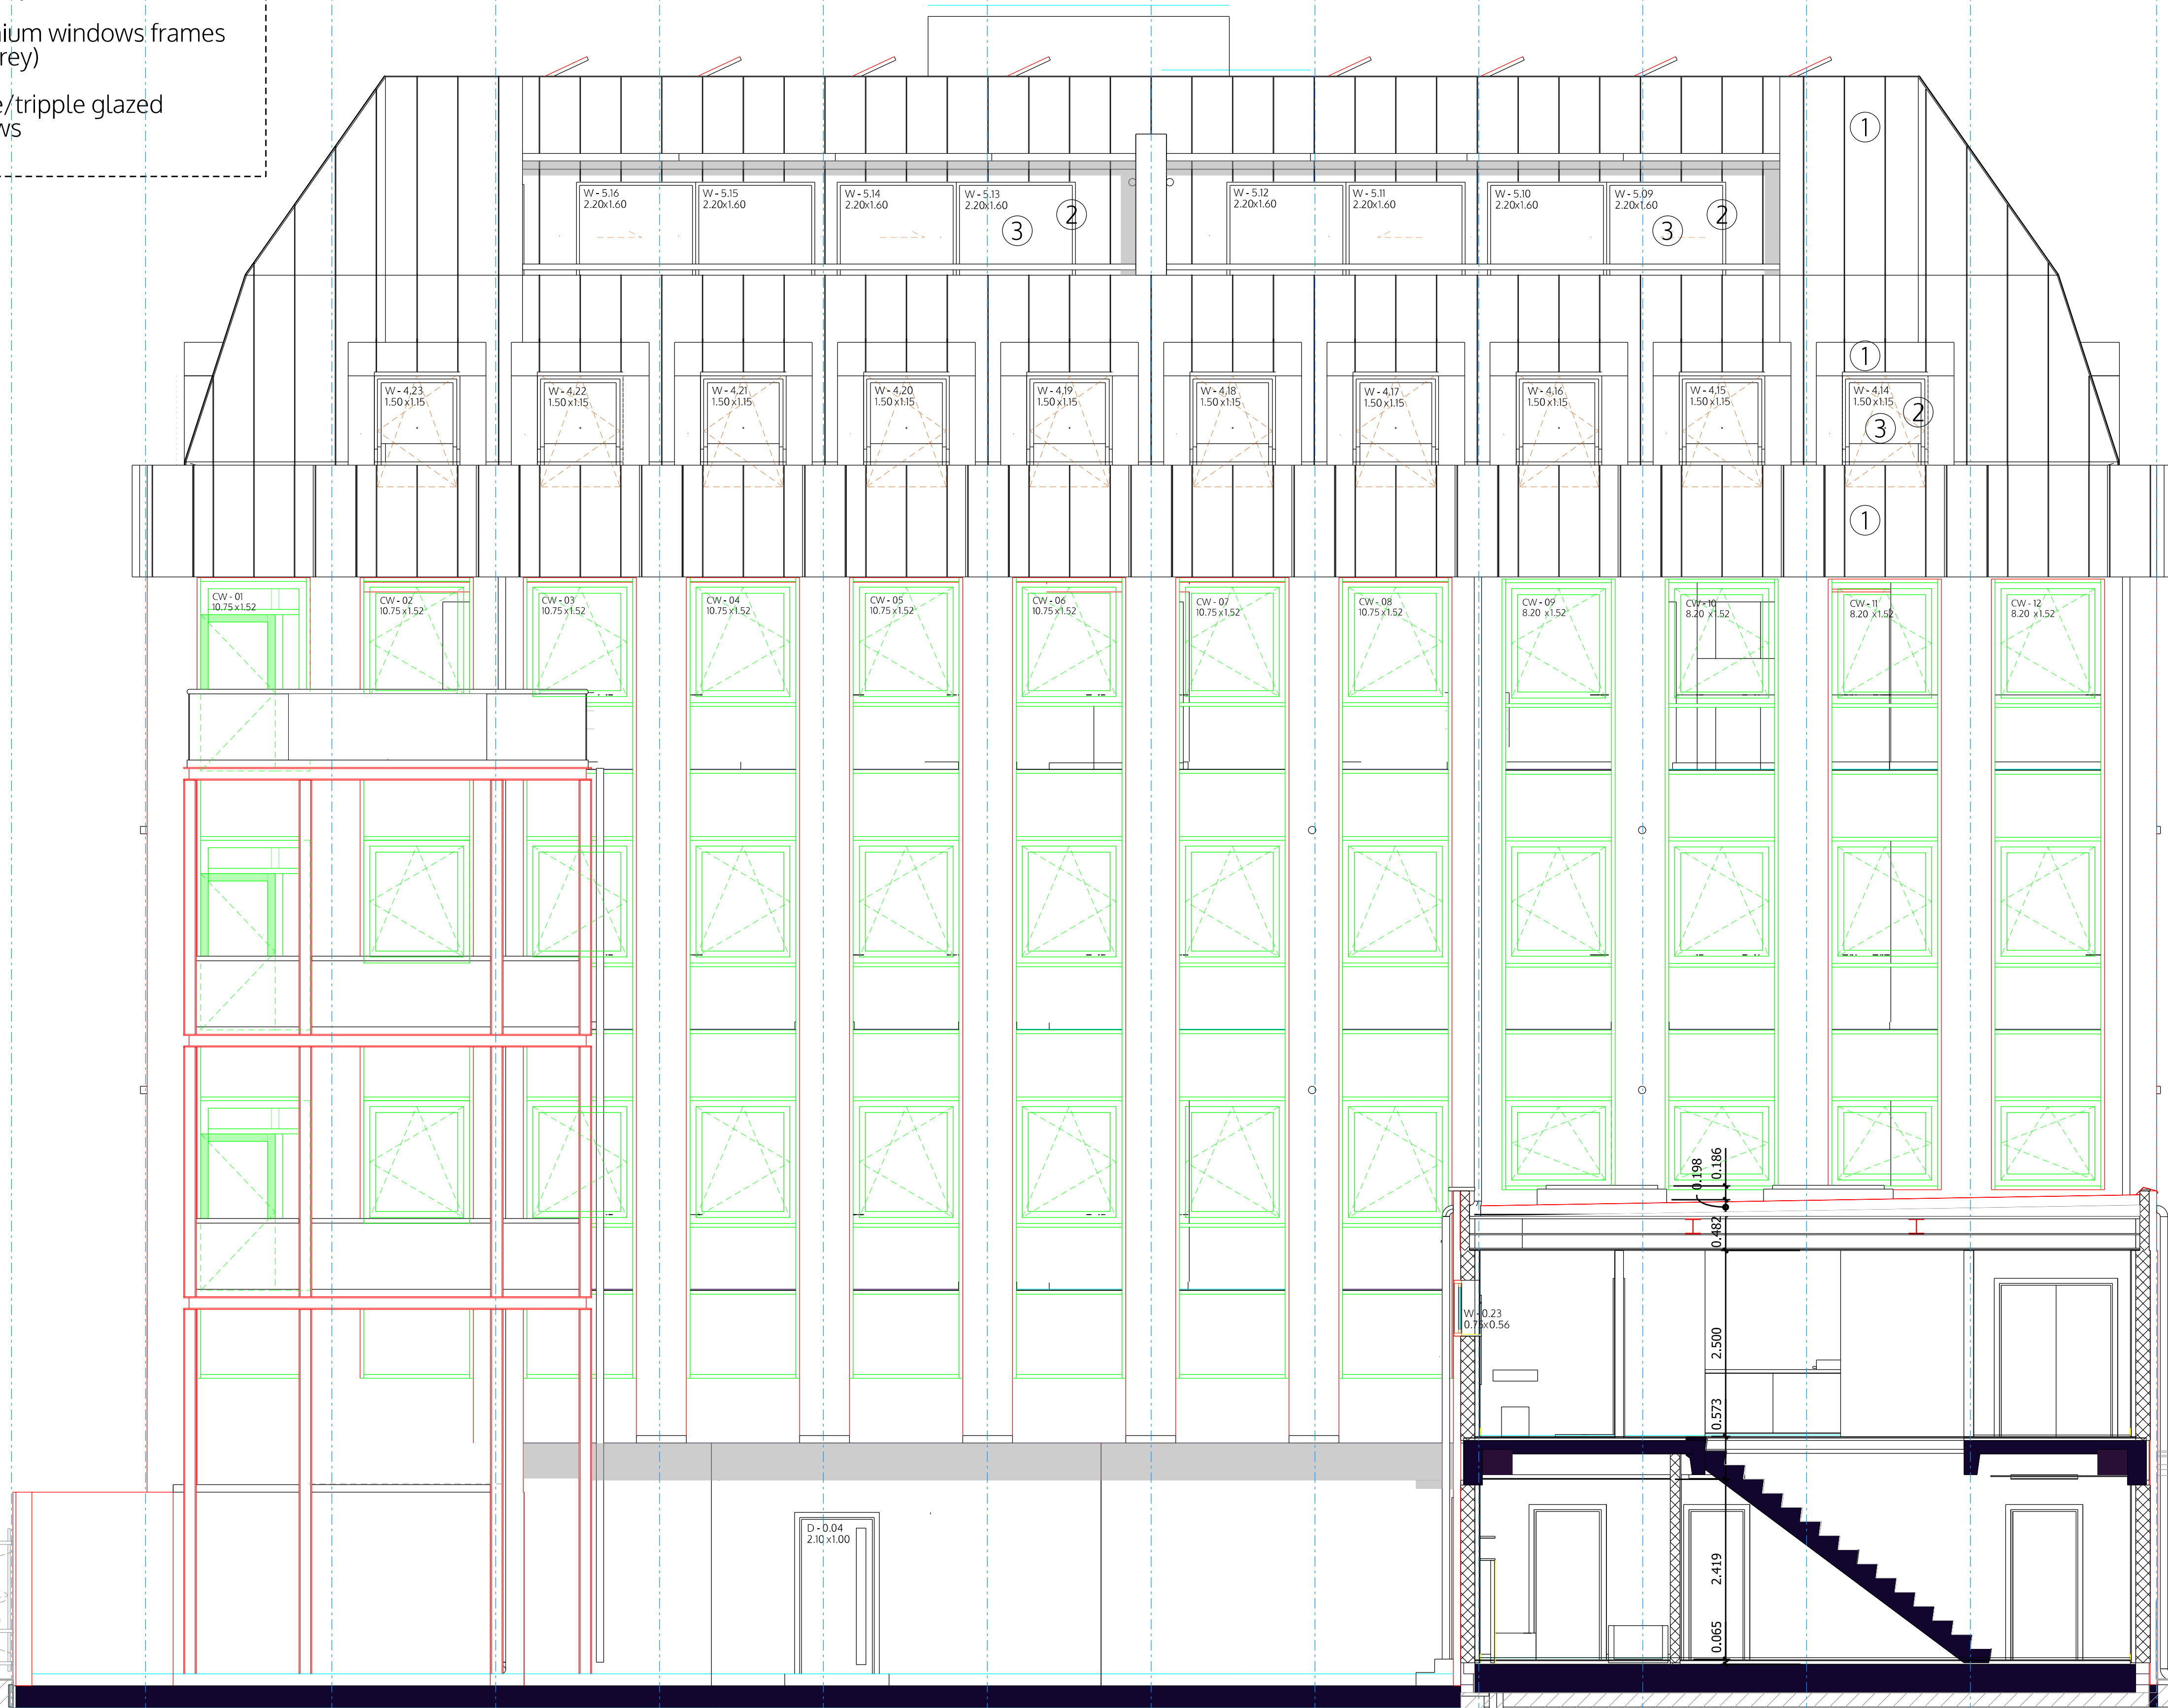

±0.00 FFL on GF = +4.64 m AMSL
All dimensions are structural!
All internal levels (sill, ceilings, beams) are measured from FFL. This drawing is to be viewed together with all consultant documentation (structural engineer, M&E, fire safety strategy, supplier, etc.). Any discrepancies shown are to be notified to the design team immediately.

Legend plan
FFL finished floor level
SFL structural floor level
FCL finished ceiling level
SCL structural ceiling level
Walls

Notes:
all flanking surfaces to break to stop sound transmissions
noggings to install in kitchen and TV areas
moisture resistant construction in bathrooms/kitchens
internal fire spread - no Class 3 walls and ceilings finishes
roof fire spread - min Class B
external wall fire spread - A2-s1, d0 or better
all structural steel coated with intumescent paint F60/FI20
existing structure retained - concrete/blockwork
FI20 - main stair enclosure - block/drywall
F60 - party walls/floors - drywall/block/concrete
F30 - protective partitions - drywall
Partitions - drywall
Pre-wall shell - drywall
Moisture resistant construction

FD60S 60min fire door (smoke seal/self-closer)
FD30S 30min fire door (smoke seal/self-closer)
FD30 30min fire door
S Smoke detector
H Heat detector
B Fire alarm sounder/bell
ES Emergency lighting
ES Escape signage
WS Wayfinding signage
SP Sprinkler area (AWFSS Category 2)
DRM Dry rising mains
ERZ Escape route exclusion zone
AFD Automatic fire detection system (LD1 in each flat)
FACP Fire alarm control panel
PVES PV emergency switch
EVC Emergency voice communication
acC absorption Class C in common parts
acD absorption Class D in common parts
W Water supply
SVP Soil Vent Pipe
RVP Rain Water downpipe
Drain Main Drainage run (2pc fall)
MH Manhole
MV Mechanical vent
MSVS Mechanical smoke ventilation system
AOV1 Automatic opening smoke vent (MSVS)
AOV2 Automatic opening smoke vent (access hatch)
AC Air condition unit x
TC Telecoms supply
EL Electric supply
CU Consumer Unit
Gas Gas supply

Wall types (with British-Gypsum code)
1A 250mm PartyWall 60dB/F60 - A216013 (EN)
1C 225mm PartyWall 53dB/F60 - L216017 (EN)
1D 200mm PartyWall 55dB/F60 - A216014 (EN)
2B 173mm LiftShaftWall 52dB/F60 - A306020 (A) (EN)
2C 193mm LiftShaftWall 55dB/FI20 - A306033 (A) (EN)
3A see 4B
3B 200mm StairFireWall 55dB/FI20 - X216011 (EN)
3C 100mm StairFireWall /FI20 - A206067A (EN)
4A 130mm exist. CoreWall 53dB/F60 - rend. blockwork
4B 170mm exist. CoreWall 53dB/FI20 - rend. blockwork
4C 102mm RiserWall /F60 - A206078 (EN)
5A 97mm Partition 40dB/F30 - A206045 (EN)
5B 80mm Partition 40dB/F30 - A206034 (EN)
5C 65mm PreShellWall (moisture resistant)
5D 132mm Partition (all) - A206016 (B) (EN)
6C 60mm FacadeInsulation 0.3Uv - i.e. Celotex
6D 48mm FacadeInsulation 0.5Uv - i.e. Thermaline
6E 340mm SFSWall 0.18Uv - i.e. NyRock Frame, Hardrock
6F 48mm FacadeInsulation 0.5Uv - + fire board (F60)


spaceAgent
Architects and Designers
London-Hedelberg-Barcelona-Brussels
spaceAgent Architects Ltd. is a RIBA Chartered Practice
www.spaceagent.com
mail@spaceagent.com

Conversion to residential
227 Shepherds Bush Road
London W6 7AS

227 SBR LTD
30 St Johns Road
Woking GU21 7SA

EAST ELEVATION

DRAFT GA
1:100 @A3
1:50 @A1
14.07.2026
MH
SHE_P11h1

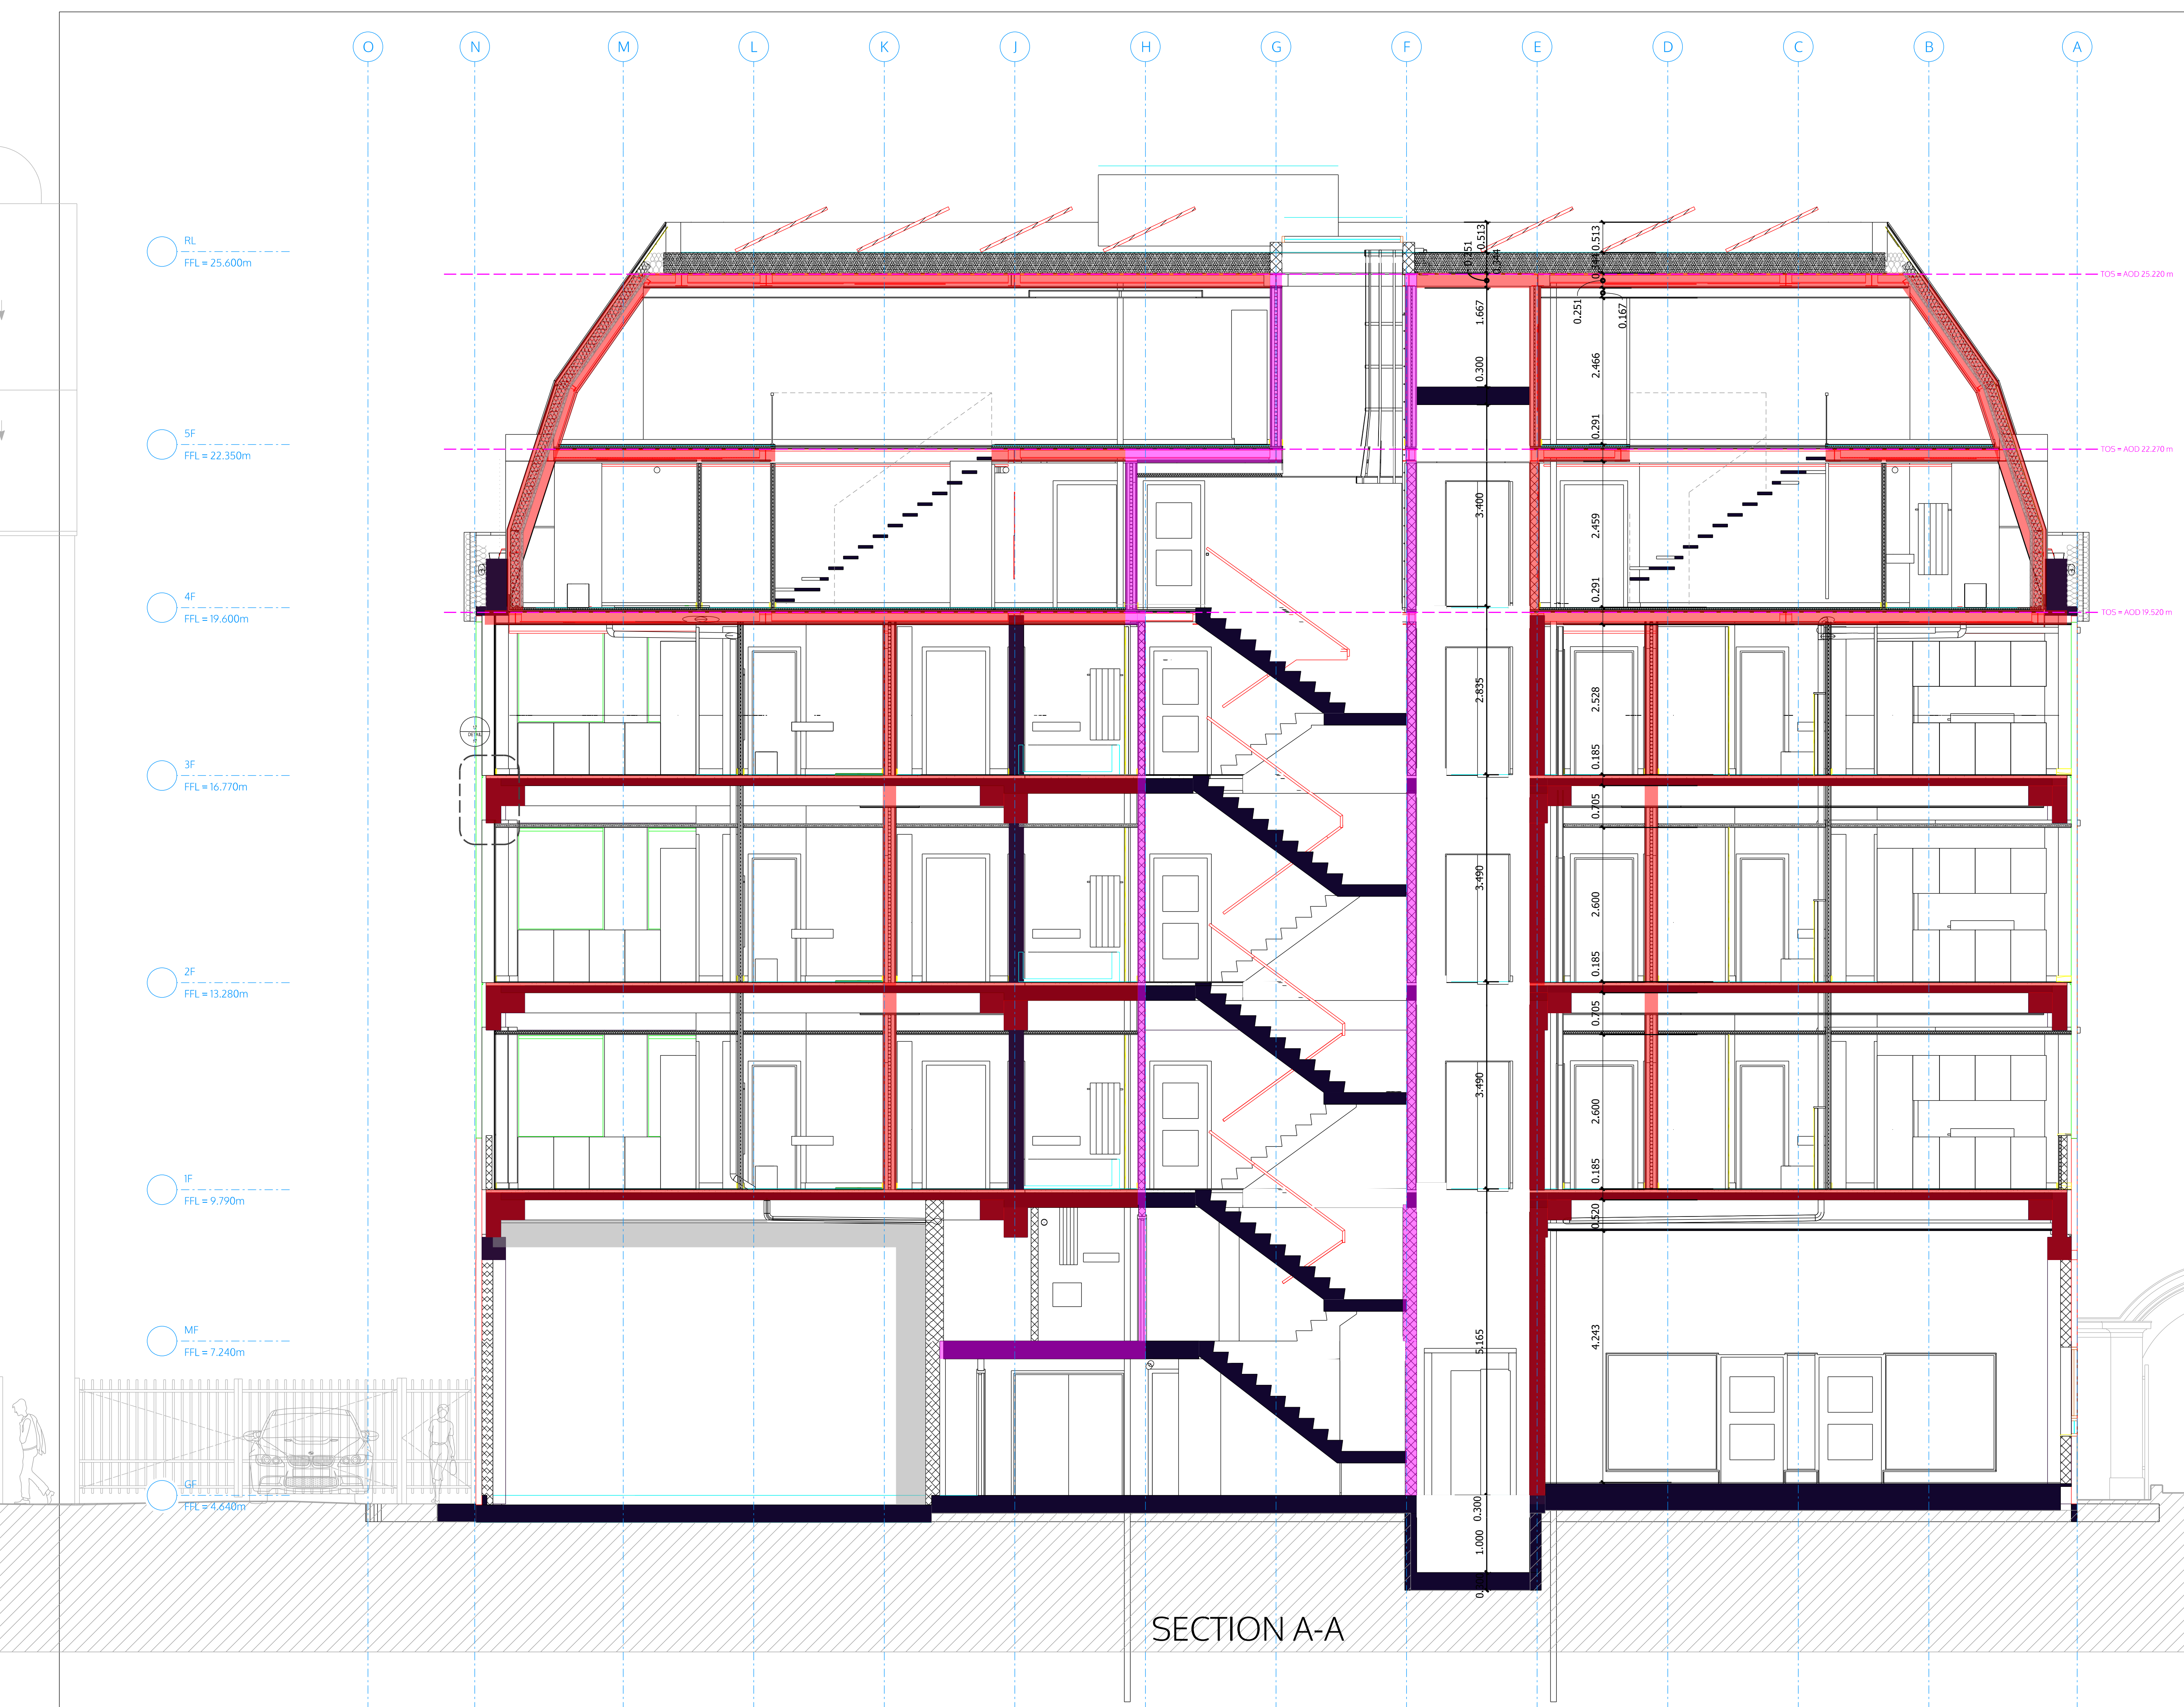

±0.00 FFL on GF = +4.64 m AMSL
All dimensions are structural!

All internal levels (sill, ceilings, beams) are measured from FFL. This drawing is to be viewed together with all consultant documentation (structural engineer, M&E, fire safety strategy, supplier, etc.). Any discrepancies shown are to be notified to the design team immediately.

Legend plan

FFL finished floor level
SFL structural floor level
FCL finished ceiling level
SCL structural ceiling level

Walls

Notes:

- all flanking surfaces to break to stop sound transmissions
- noggings to install in kitchen and TV areas
- moisture resistant construction in bathrooms/kitchens
- internal fire spread - no Class 3 walls and ceilings finishes
- roof fire spread - min Class B
- external wall fire spread - A2-s1, d0 or better
- all structural steel coated with intumescent paint F60/F120

existing structure retained - concrete/blockwork

F120 - main stair enclosure - block/drywall

F60 - party walls/floors - drywall/block/concrete

F30 - protective partitions - drywall

Partitions - drywall

Pre-wall shell - drywall

Moisture resistant construction

FD60S 60min fire door (smoke seal/self-closer)
FD30S 30min fire door (smoke seal/self-closer)
FD30 30min fire door

S Smoke detector
H Heat detector
B Fire alarm sounder/bell
ES Emergency lighting
ES Escape signage
WS Wayfinding signage
SP Sprinkler area (AWFSS Category 2)
DRM Dry rising mains
ERZ Escape route exclusion zone
AFD Automatic fire detection system (LD1 in each flat)
FACP Fire alarm control panel
PVES PV emergency switch
EVC Emergency voice communication

acC absorption Class C in common parts
acD absorption Class D in common parts

W Water supply
SVP Soil Vent Pipe
RVP Rain Water downpipe
Drain Main Drainage run (2pc fall)
MH Manhole

MV Mechanical vent
MSVS Mechanical smoke ventilation system
AOV1 Automatic opening smoke vent (MSVS)
AOV2 Automatic opening smoke vent (access hatch)
AC Air condition unit x

TC Telecoms supply
EL Electric supply
CU Consumer Unit
Gas Gas supply

Wall types (with British-Gypsum code)

1A 250mm PartyWall 60dB/F60 - A216013 (EN)
1C 225mm PartyWall 53dB/F60 - L216017 (EN)
1D 200mm PartyWall 55dB/F60 - A216014 (EN)

2B 173mm LiftShaftWall 52dB/F60 - A306020 (A) (EN)
2C 193mm LiftShaftWall 50dB/F120 - A306033 (A) (EN)

3A see 4B
3B 200mm StairFireWall 55dB/F120 - X216011 (EN)
3C 100mm StairFireWall /F120 - A206067A (EN)

4A 130mm exist. CoreWall 53dB/F60 - rend. blockwork
4B 170mm exist. CoreWall 53dB/F120 - rend. blockwork
4C 102mm RiserWall /F60 - A206078 (EN)

5A 97mm Partition 40dB/F30 - A206045 (EN)
5B 80mm Partition 40dB/F30 - A206034 (EN)
5C 65mm PreShellWall (moisture resistant)
5D 132mm Partition (tall) - A206016 (B) (EN)

6C 60mm FacadeInsulation 0.3Uv - i.e. Celotex
6D 48mm FacadeInsulation 0.5Uv - i.e. ThermalLine
6E 340mm SFSWall 0.18Uv - i.e. NyRock Frame, Hardrock
6F 48mm FacadeInsulation 0.5Uv - + fire board (F60)

spaceAgent

Architects and Designers
London-Hedelberg-Barcelona-Bussels
spaceAgent Architects Ltd. is a RIBA Chartered Practice

www.spaceagent.com
mail@spaceagent.com

Conversion to residential
227 Shepherds Bush Road
London W6 7AS

227 SBR LTD
30 St Johns Road
Woking GU21 7SA

SECTION A-A


DRAFT GA

1:100 @A3
1:50 @A1

15.07.2026

MH

SHE_P13h1

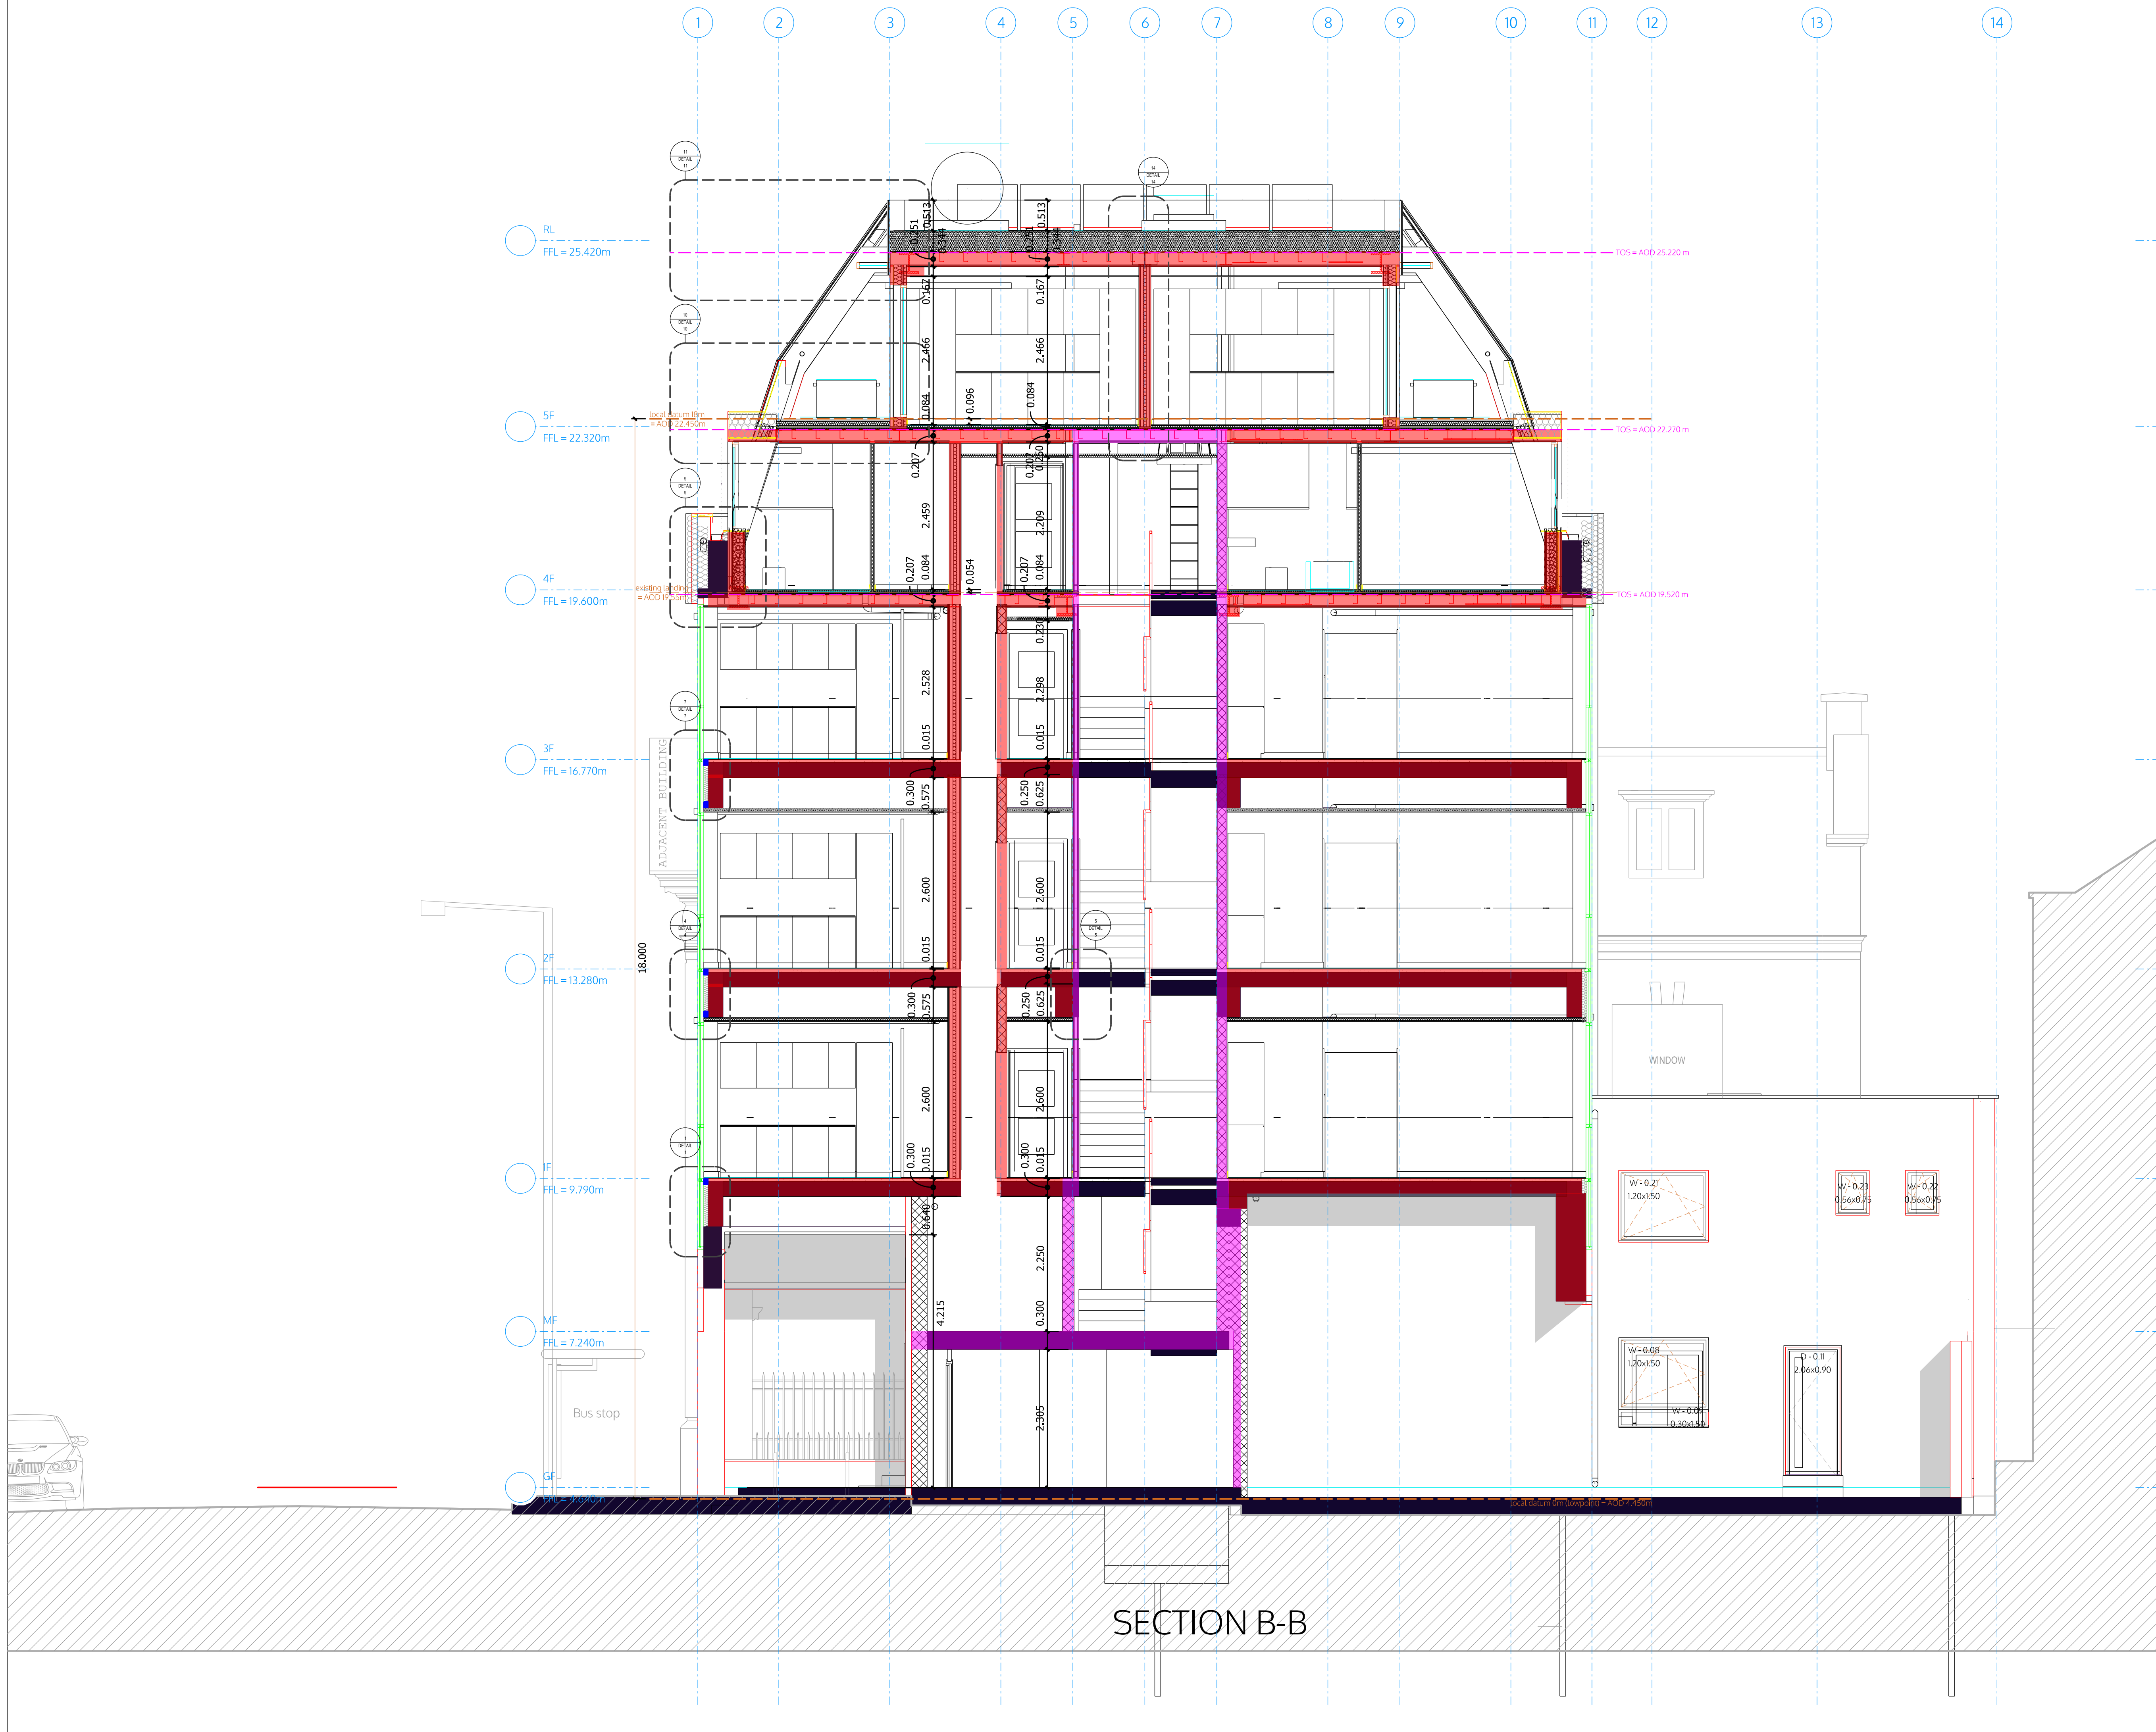

±0.00 FFL on GF = +4.64 m AMSL

All dimensions are structural!

All internal levels (sill, ceilings, beams) are measured from FFL. This drawing is to be viewed together with all consultant documentation (structural engineer, M&E, fire safety strategy, supplier, etc.). Any discrepancies shown are to be notified to the design team immediately.

Legend plan

FFL finished floor level
SFL structural floor level
FCL finished ceiling level
SCL structural ceiling level

Walls

Notes:

- all flanking surfaces to break to stop sound transmissions
- noggings to install in kitchen and TV areas
- moisture resistant construction in bathrooms/kitchens
- internal fire spread - min Class 3 walls and ceilings finishes
- roof fire spread - min Class B
- external wall fire spread - A2-s1, d0 or better
- all structural steel coated with intumescent paint F60/F120

existing structure retained - concrete/blockwork

F120 - main stair enclosure - block/drywall

F60 - party walls/floors - drywall/block/concrete

F30 - protective partitions - drywall

Partitions - drywall

Pre-wall shell - drywall

Moisture resistant construction

FD60S 60min fire door (smoke seal/self-closer)
FD30S 30min fire door (smoke seal/self-closer)
FD30 30min fire door

S Smoke detector
H Heat detector
B Fire alarm sounder/bell
E Emergency lighting
ES Escape signage
WS Wayfinding signage
SP Sprinkler area (AMFSS Category 2)
DRM Dry rising mains
ERZ Escape route exclusion zone
AFD Automatic fire detection system (LD1 in each flat)
FACP Fire alarm control panel
PES PV emergency switch
EVC Emergency voice communication

acC absorption Class C in common parts
acD absorption Class D in common parts

W Water supply
SVP Soil Vent Pipe
RVP Rain Water downpipe
Drain Main Drainage run (2pc fall)
MH Manhole

MV Mechanical vent
MSVS Mechanical smoke ventilation system
AOV1 Automatic opening smoke vent (MSVS)
AOV2 Automatic opening smoke vent (access hatch)
AC Air condition unit x

TC Telecoms supply
EL Electric supply
CU Consumer Unit
Gas Gas supply

Wall types (with British-Gypsum code)

1A 250mm PartyWall 60dB/F60 - A216013 (EN)
1C 225mm PartyWall 53dB/F60 - L216017 (EN)
1D 200mm PartyWall 55dB/F60 - A216014 (EN)

2B 173mm LiftShaftWall 52dB/F60 - A306020 (A) (EN)
2C 193mm LiftShaftWall 50dB/F120 - A306033 (A) (EN)

3A see 4B
3B 200mm StairFireWall 55dB/F120 - X216011 (EN)
3C 100mm StairFireWall /F120 - A206067A (EN)

4A 130mm exist. CoreWall 53dB/F60 - rend. blockwork
4B 170mm exist. CoreWall 53dB/F120 - rend. blockwork
4C 102mm RiserWall /F60 - A206078 (EN)

5A 97mm Partition 40dB/F30 - A206045 (EN)
5B 80mm Partition 40dB/F30 - A206034 (EN)
5C 65mm PreShellWall (moisture resistant)
5D 132mm Partition (tall) - A206016 (B) (EN)

6C 60mm FacadeInsulation 0.3Uv - i.e. Celotex
6D 48mm FacadeInsulation 0.5Uv - i.e. Thermaline
6E 340mm SFSWall 0.18Uv - i.e. NyRock Frame, Hardrock
6F 48mm FacadeInsulation 0.5Uv - + fire board (F60)

spaceAgent

Architects and Designers
London-Hedelberg-Barcelona-Brussels
spaceAgent Architects Ltd. is a RIBA Chartered Practice


www.spaceagent.com
mail@spaceagent.com

Conversion to residential
227 Shepherds Bush Road
London W6 7AS

227 SBR LTD
30 St Johns Road
Woking GU21 7SA

SECTION B-B

no.	name	date	scale	status
DRAFT GA				
		1:100 @A3		
		1:50 @A1		
		15.07.2026		
		MH		
SHE_P14h1				

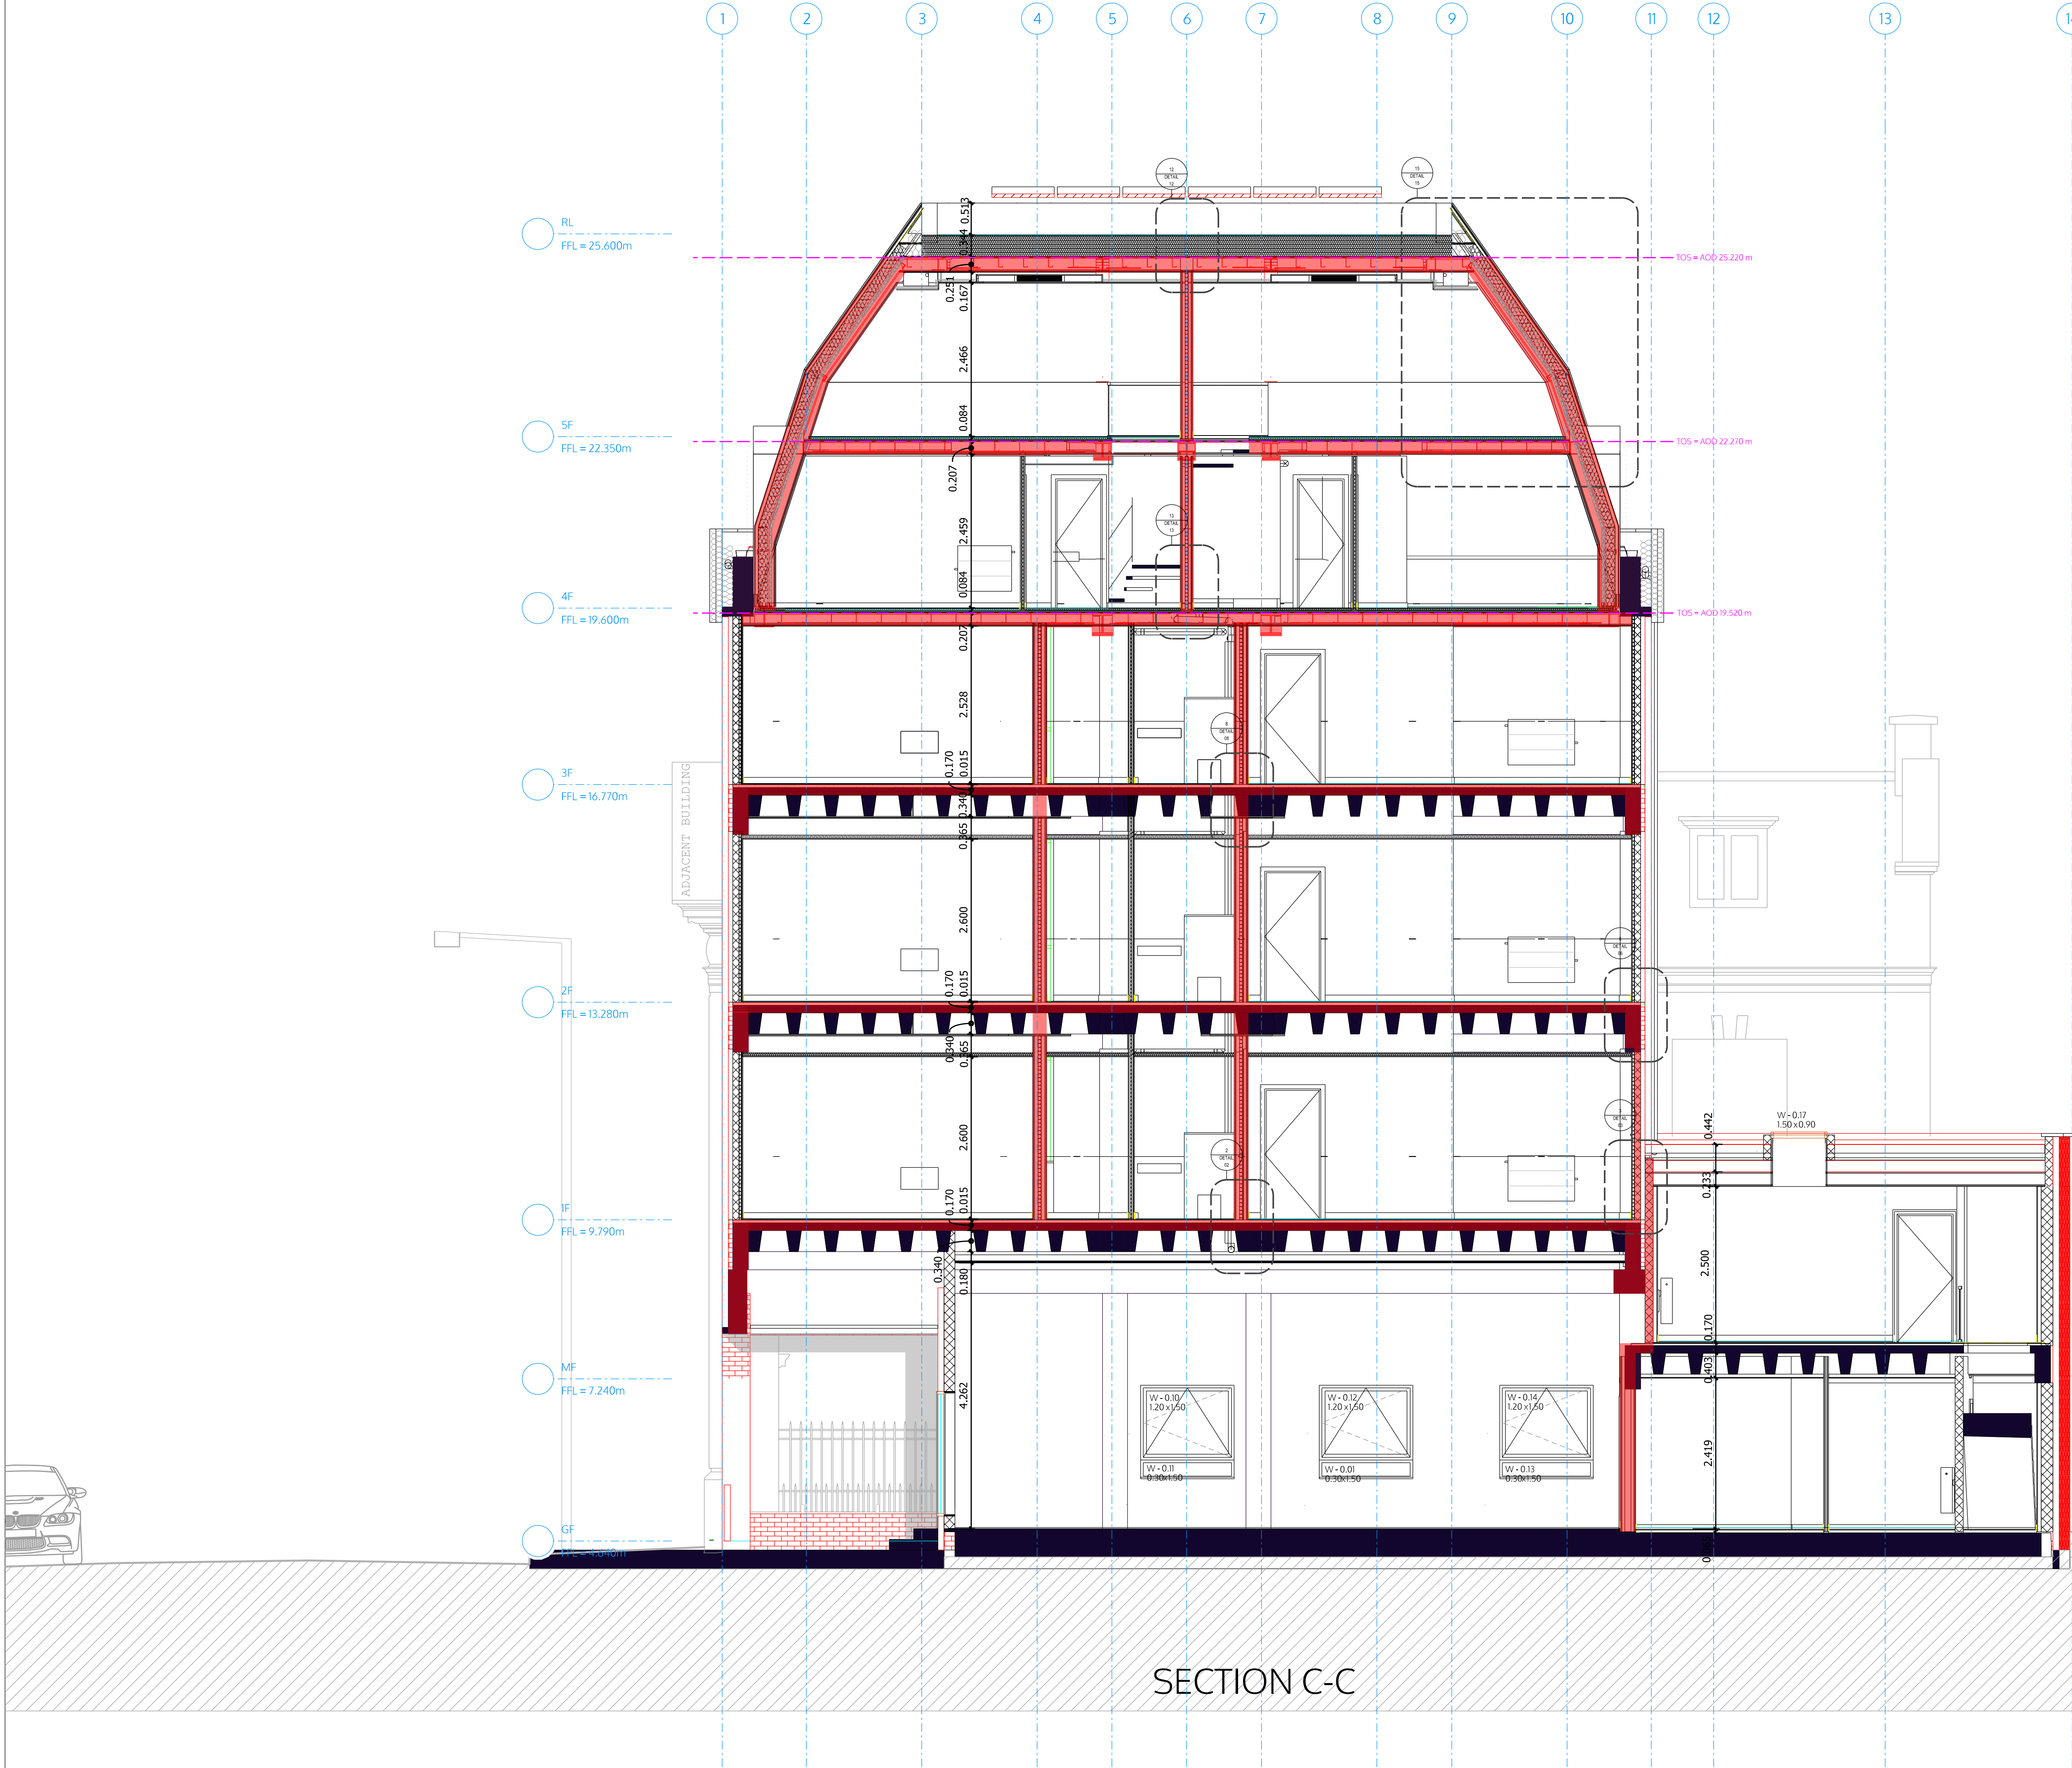

±0.00 FFL on GF = +4.64 m AMSL
All dimensions are structural!
All internal levels (sill, ceilings, beams) are measured from FFL. This drawing is to be viewed together with all consultant documentation (structural engineer, M&E, fire safety strategy, supplier, etc.). Any discrepancies shown are to be notified to the design team immediately.

Legend plan
FFL finished floor level
SFL structural floor level
SCL finished ceiling level
SCL structural ceiling level
Walls

Notes:
all flanking surfaces to break to stop sound transmissions
noggings to install in kitchen and TV areas
moisture resistant construction in bathrooms/kitchens
internal fire spread - min Class 3 walls and ceilings finishes
roof fire spread - min Class B
external wall fire spread - A2-s1, d0 or better
all structural steel coated with intumescent paint F60/FI20
existing structure retained - concrete/blockwork
FI20 - main stair enclosure - block/drywall
F60 - party walls/floors - drywall/block/concrete
F30 - protective partitions - drywall
Partitions - drywall
Pre-wall shell - drywall
Moisture resistant construction

FD60S 60min fire door (smoke seal/self-closer)
FD30S 30min fire door (smoke seal/self-closer)
FD30 30min fire door

S Smoke detector
H Heat detector
B Fire alarm sounder/bell
E Emergency lighting
ES Escape signage
WS Wayfinding signage
SP Sprinkler area (AVFSS Category 2)
DRM Dry rising mains
ERZ Escape route exclusion zone
AFD Automatic fire detection system (LD1 in each flat)
FACP Fire alarm control panel
PES PV emergency switch
EVC Emergency voice communication

acC absorption Class C in common parts
acD absorption Class D in common parts

W Water supply
SVP Soil Vent Pipe
RVP Rain Water downpipe
Drain Main Drainage run (2pc fall)
MH Manhole

MV Mechanical vent
MSVS Mechanical smoke ventilation system
AOV1 Automatic opening smoke vent (MSVS)
AOV2 Automatic opening smoke vent (access hatch)
AC Air condition unit x

TC Telecoms supply
EL Electric supply
CU Consumer Unit
Gas Gas supply

Wall types (with British-Gypsum code)

1A 250mm PartyWall 60dB/F60 - A216013 (EN)
1C 225mm PartyWall 53dB/F60 - L216017F (EN)
1D 200mm PartyWall 55dB/F60 - A216014 (EN)
2B 173mm LiftShaftWall 52dB/F60 - A306020 (A) (EN)
2C 193mm LiftShaftWall 50dB/FI20 - A306033 (A) (EN)

3A see 4B
3B 200mm StairFireWall 55dB/FI20 - X216011 (EN)
3C 100mm StairFireWall /FI20 - A206067A (EN)

4A 130mm exist. CoreWall 53dB/F60 - rend. blockwork
4B 170mm exist. CoreWall 53dB/FI20 - rend. blockwork
4C 102mm RiserWall /F60 - A206078 (EN)

5A 97mm Partition 40dB/F30 - A206045 (EN)
5B 80mm Partition 40dB/F30 - A206034 (EN)
5C 65mm PreShellWall (moisture resistant)
5D 132mm Partition (tall) - A206016 (B) (EN)

6C 60mm FacadeInsulation 0.3Uv - i.e. Celotex
6D 48mm FacadeInsulation 0.5Uv - i.e. Thermaline
6E 340mm SFSWall 0.18Uv - i.e. NyRock Frame, Hardrock
6F 48mm FacadeInsulation 0.5Uv - + fire board (F60)


spaceAgent
Architects and Designers
London-Hedelberg-Barcelona-Brussels
spaceAgent Architects Ltd. is a RIBA Chartered Practice
www.spaceagent.com
mail@spaceagent.com

Conversion to residential
227 Shepherds Bush Road
London W6 7AS

227 SBR LTD
30 St Johns Road
Woking GU21 7SA

SECTION C-C

DRAFT GA
1:100 @A3
1:50 @A1
15.07.2026
MH
SHE_P15h1

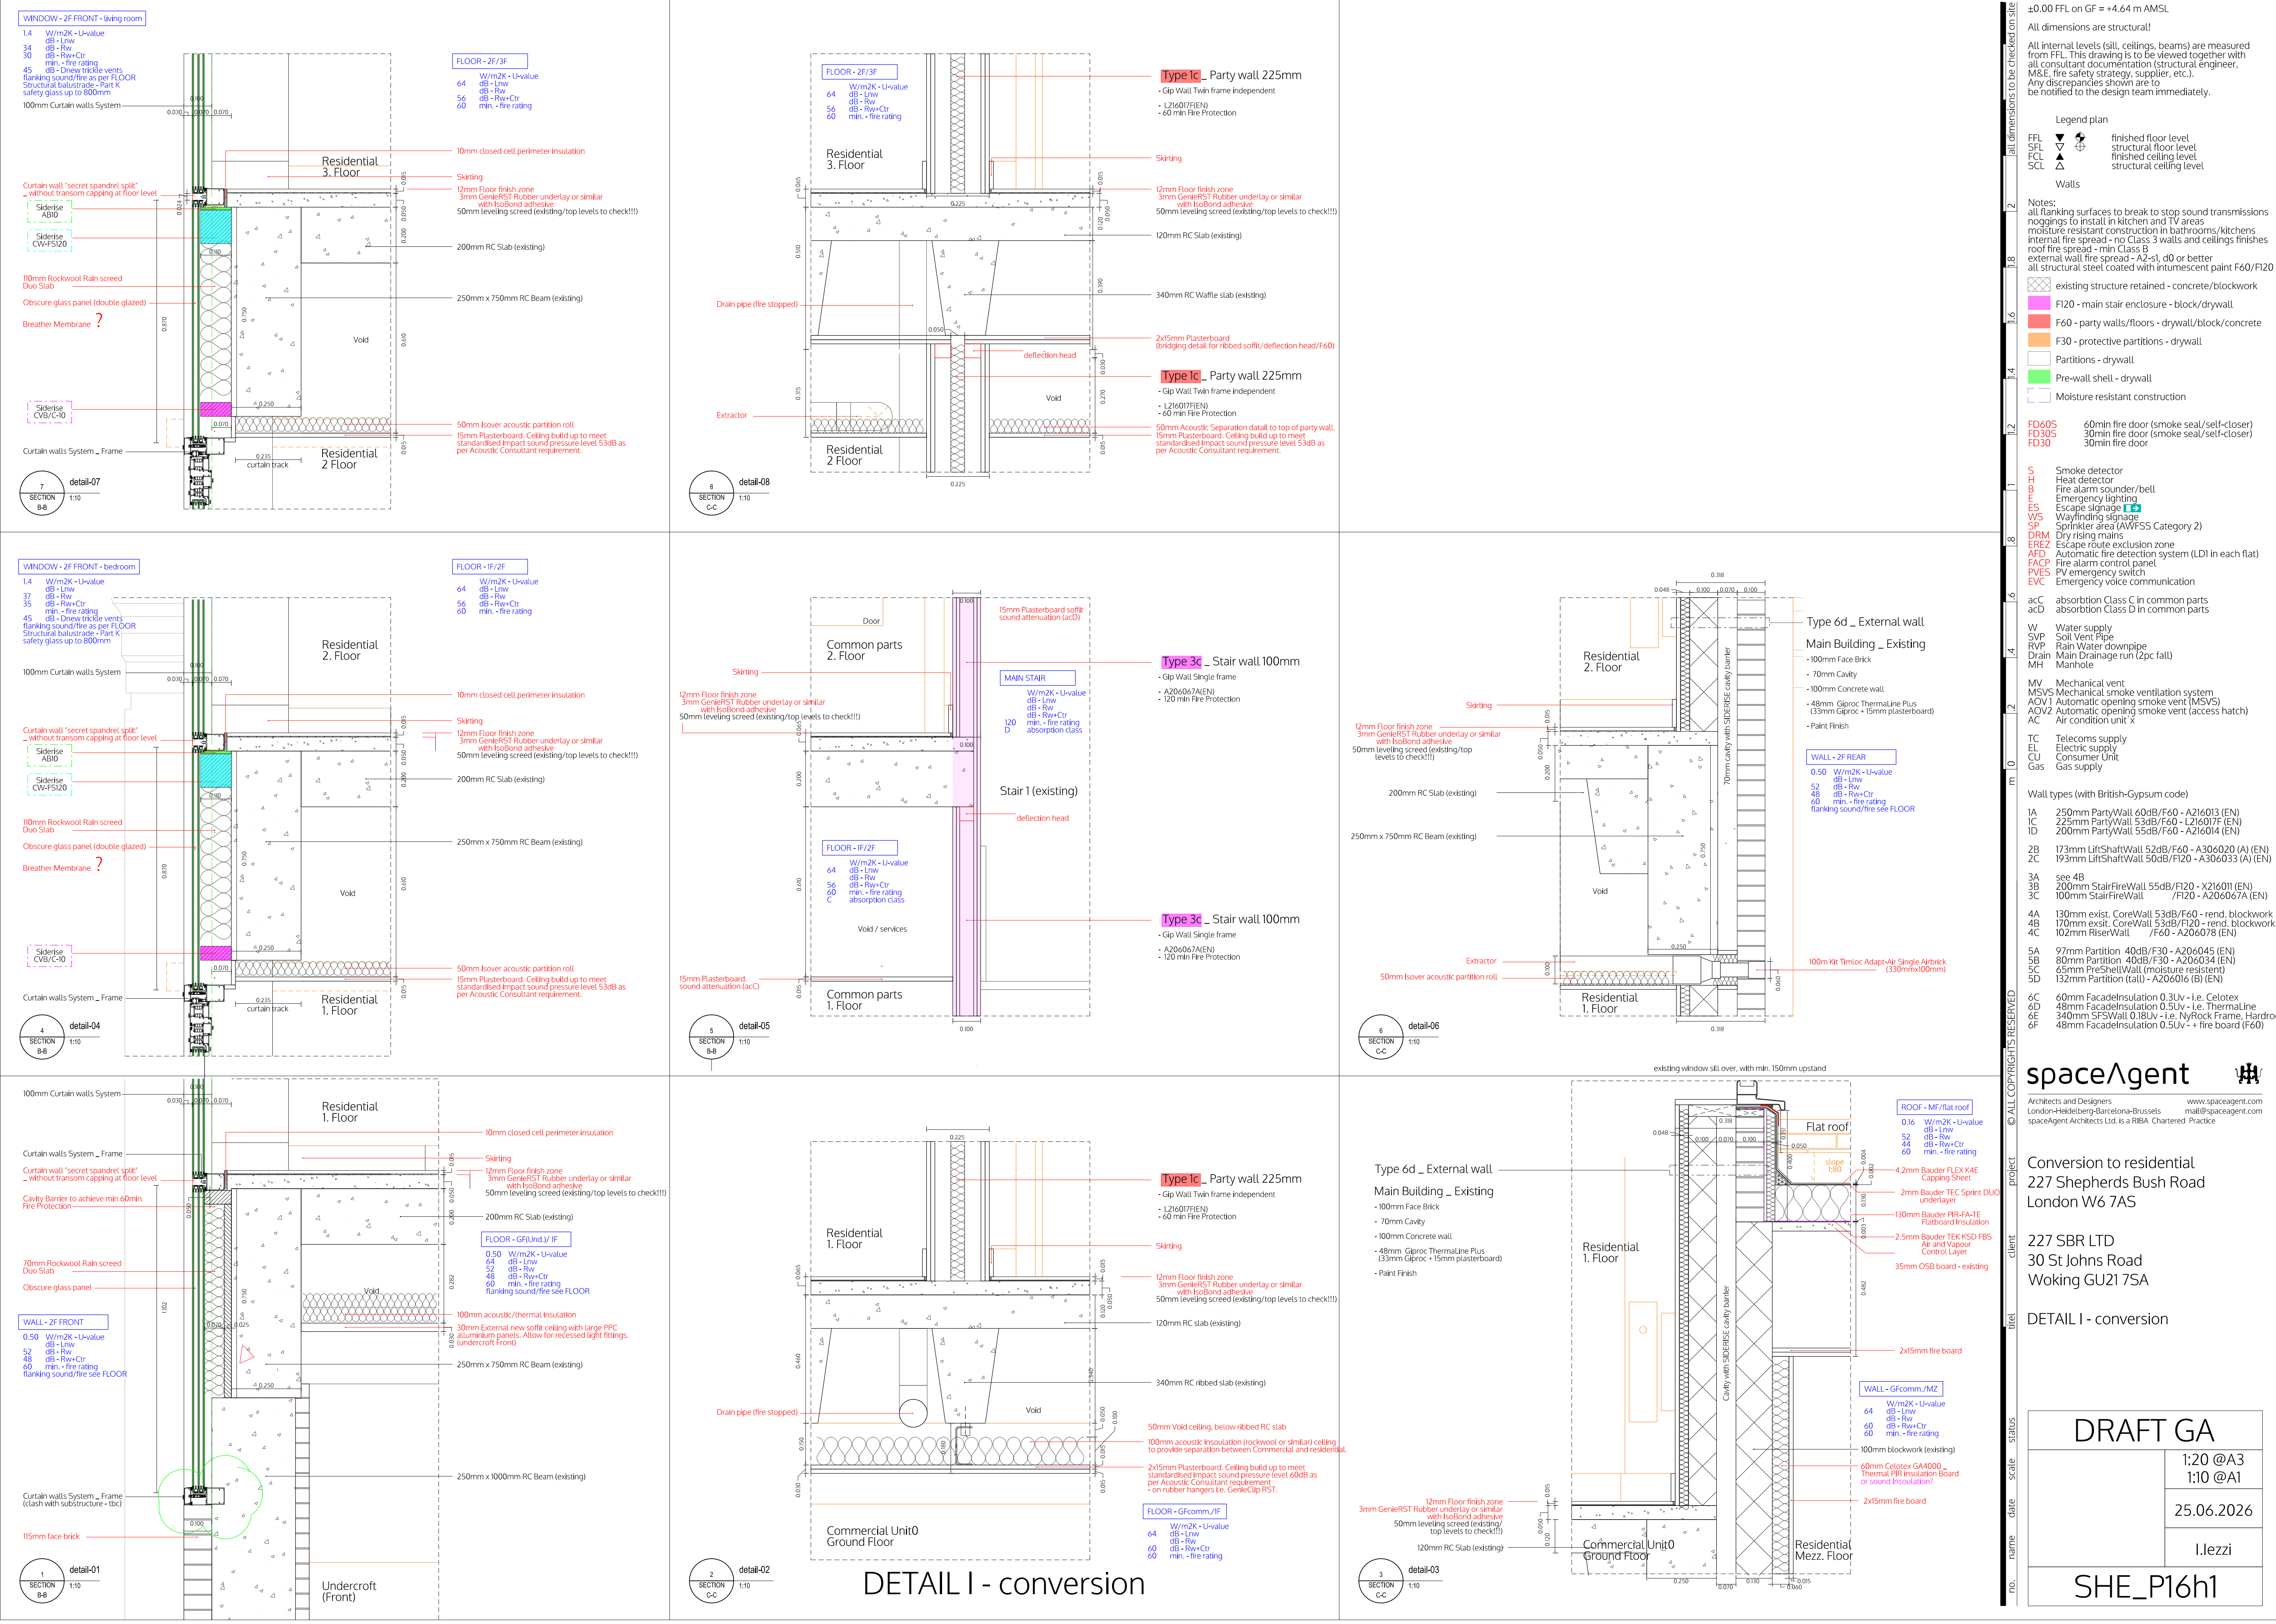

±0.00 FFL on GF = +4.64 m AMSL	
All dimensions are structural!	
Notes: All internal levels (sill, ceilings, beams) are measured from FFL. This drawing is to be viewed together with all consultant documentation (structural engineer, M&E, fire safety strategy, supplier, etc.). Any discrepancies shown are to be notified to the design team immediately.	
Legend plan	
FFL	finished floor level
SFL	structural floor level
FCL	finished ceiling level
SCL	structural ceiling level
Walls	
Notes: all flanking surfaces to break to stop sound transmissions noggings to install in kitchen and TV areas moisture resistant construction in bathrooms/kitchens internal fire spread - no Class 3 walls and ceilings finishes roof fire spread - min Class B external wall fire spread - A2-s1, d0 or better all structural steel coated with intumescent paint F60/F120	
existing structure retained - concrete/blockwork	
F120 - main stair enclosure - block/drywall	
F60 - party walls/floors - drywall/block/concrete	
F30 - protective partitions - drywall	
Partitions - drywall	
Pre-wall shell - drywall	
Moisture resistant construction	
FD605	60min fire door (smoke seal/self-closer)
FD305	30min fire door (smoke seal/self-closer)
FD30	30min fire door

S	Smoke detector
H	Heat detector
F	Fire alarm sounder/bell
E	Emergency lighting
ES	Escape signage
WVS	Wayfinding signage
SP	Sprinkler area (AWF-SS Category 2)
DRM	Dry rising mains
EREZ	Escape route exclusion zone
AFD	Automatic fire detection system (LD1 in each flat)
FACP	Fire alarm control panel
PVES	PV emergency switch
EVC	Emergency voice communication
ac	absorption Class C in common parts
acd	absorption Class D in common parts
W	Water supply
SVP	Soil Vent Pipe
RVP	Rain Water downpipe
Drain	Main Drainage run (2pc fall)
MH	Manhole
MV	Mechanical vent
MSVS	Mechanical smoke ventilation system
AOV1	Automatic opening smoke vent (MSVS)
AOV2	Automatic opening smoke vent (access hatch)
AC	Air condition unit x
TC	Telecoms supply
EL	Electric supply
CU	Consumer Unit
Gas	Gas supply
Wall types (with British-Gypsum code)	
1A	250mm PartyWall 60dB/F60 - A216013 (EN)
1C	225mm PartyWall 53dB/F60 - L216017F (EN)
1D	200mm PartyWall 55dB/F60 - A216014 (EN)
2B	173mm LiftShaftWall 52dB/F60 - A306020 (A) (EN)
2C	193mm LiftShaftWall 50dB/F120 - A306033 (A) (EN)
3A	see 4B
3B	200mm StairFireWall 55dB/F120 - X216011 (EN)
3C	100mm StairFireWall /F120 - A206067A (EN)
4A	130mm exist. CoreWall 53dB/F60 - rend. blockwork
4B	170mm exist. CoreWall 53dB/F120 - rend. blockwork
4C	102mm RiserWall /F60 - A206078 (EN)
5A	97mm Partition 40dB/F30 - A206045 (EN)
5B	80mm Partition 40dB/F30 - A206034 (EN)
5C	65mm PreShellWall (moisture resistant)
5D	132mm Partition (tall) - A206016 (B) (EN)
6C	60mm FacadeInsulation 0.3Uv - i.e. Celotex
6D	48mm FacadeInsulation 0.5Uv - i.e. Thermaline
6E	340mm SF3Wall 0.18Uv - i.e. NyRock Frame, Hardrock
6F	48mm FacadeInsulation 0.5Uv - + fire board (F60)

spaceAgent

Architects and Designers
London-Heidelberg-Barcelona-Brussels
spaceAgent Architects Ltd. is a RIBA Chartered Practice

www.spaceagent.com
mail@spaceagent.com

Conversion to residential
227 Shepherds Bush Road
London W6 7AS

227 SBR LTD
30 St Johns Road
Woking GU21 7SA

DETAIL I - conversion



DRAFT GA

1:20 @A3
1:10 @A1

25.06.2026



I.Iezzi

SHE_P16h1

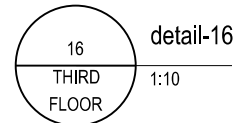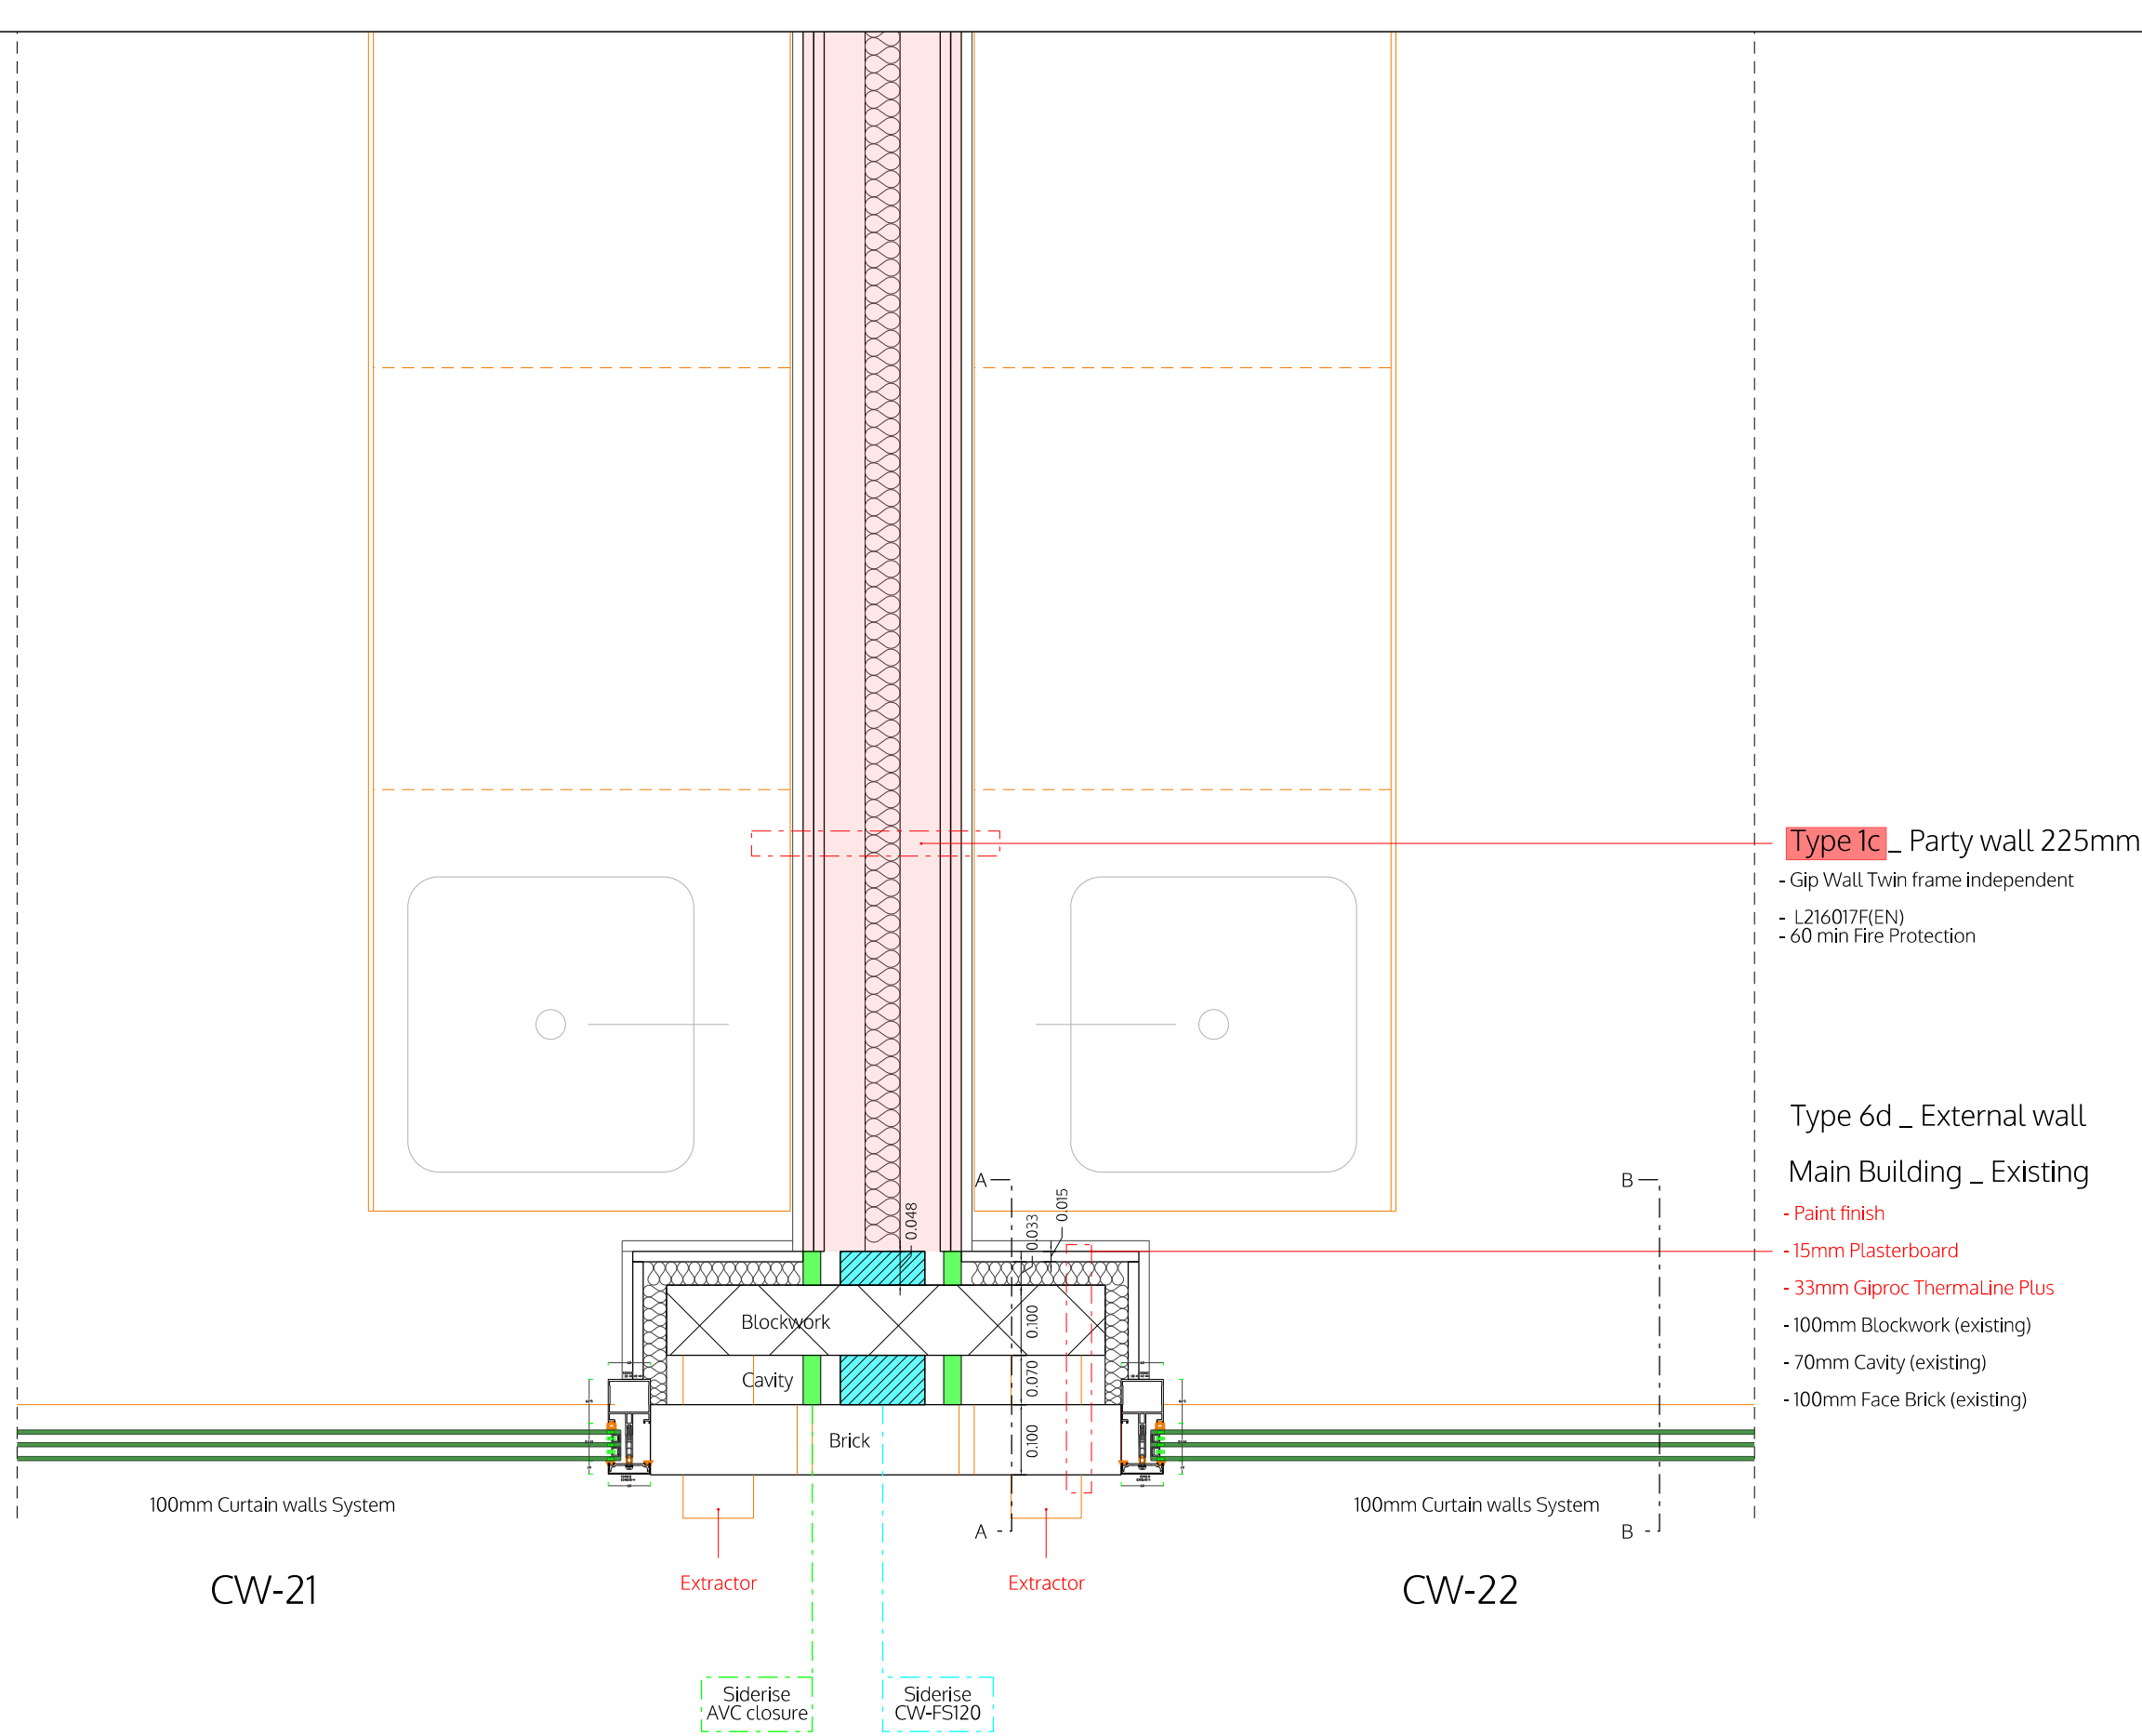

Third floor plan

DETAIL IV -conversion

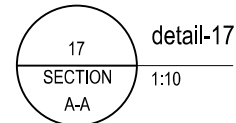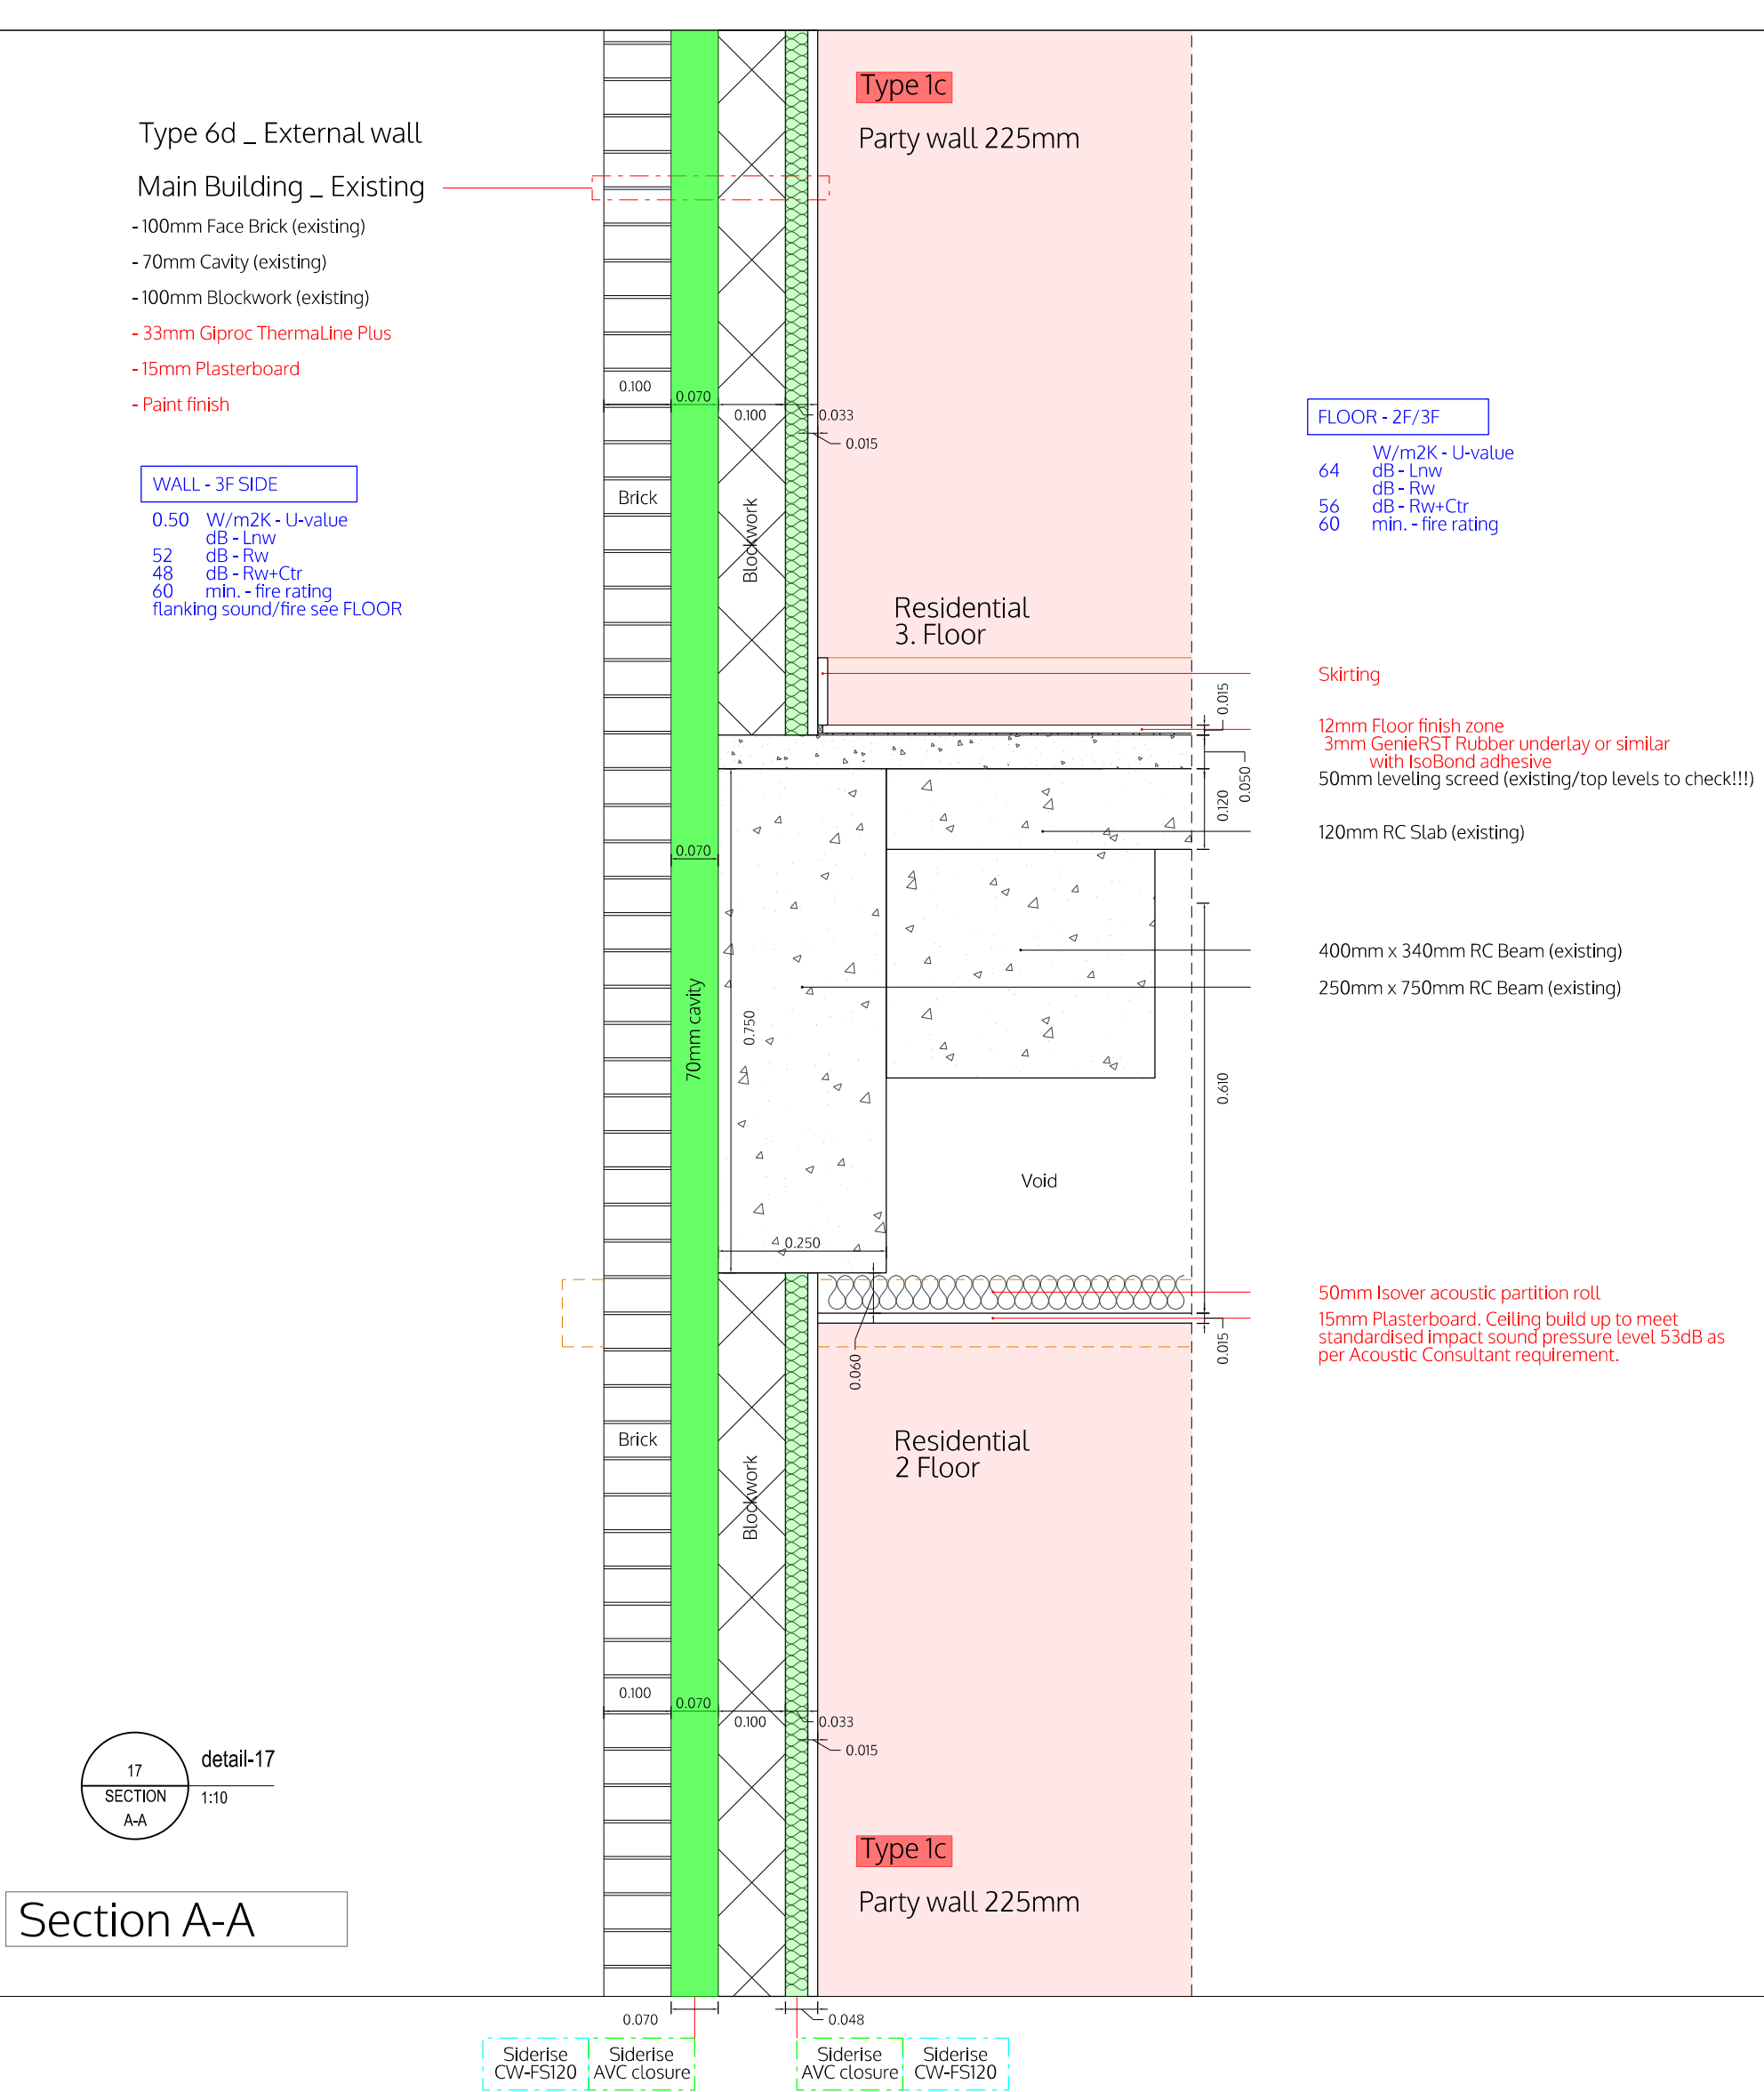

Section A-A



±0.00 FFL on GF = +4.64 m AMSL	
All dimensions are structural!	
All internal levels (sill, ceilings, beams) are measured from FFL. This drawing is to be viewed together with all consultant documentation (structural engineer, M&E, fire safety strategy, supplier, etc.). Any discrepancies shown are to be notified to the design team immediately.	
Legend plan	
FFL	finished floor level
SFL	structural floor level
FCL	finished ceiling level
SCL	structural ceiling level
Walls	
Notes:	
all flanking surfaces to break to stop sound transmissions noggings to install in kitchen and TV areas	
moisture resistant construction in bathrooms/kitchens	
internal fire spread - no Class 3 walls and ceilings finishes	
roof fire spread - min Class B	
external wall fire spread - A2-s1, d0 or better	
all structural steel coated with intumescent paint F60/F120	
existing structure retained - concrete/blockwork	
F120 - main stair enclosure - block/drywall	
F60 - party walls/floors - drywall/block/concrete	
F30 - protective partitions - drywall	
Partitions - drywall	
Pre-wall shell - drywall	
Moisture resistant construction	
FD605	60min fire door (smoke seal/self-closer)
FD305	30min fire door (smoke seal/self-closer)
FD30	30min fire door
S	Smoke detector
HD	Heat detector
FA	Fire alarm sounder/bell
EL	Emergency lighting
ES	Escape signage
WS	Wayfinding signage
SP	Sprinkler area (AWFSS Category 2)
DRM	Dry rising mains
ERE	Escape route exclusion zone
AFD	Automatic fire detection system (LD1 in each flat)
FACP	Fire alarm control panel
PVES	PV emergency switch
EVC	Emergency voice communication
acC	absorption Class C in common parts
acD	absorption Class D in common parts
W	Water supply
SVP	Soil Vent Pipe
RVP	Rain Water downpipe
Drain	Main Drainage run (2pc fall)
MH	Manhole
MV	Mechanical vent
MSVS	Mechanical smoke ventilation system
AOV1	Automatic opening smoke vent (MSVS)
AOV2	Automatic opening smoke vent (access hatch)
AC	Air condition unit x
TC	Telecoms supply
EL	Electric supply
CU	Consumer Unit
Gas	Gas supply
Wall types (with British-Gypsum code)	
1A	250mm PartyWall 60dB/F60 - A216013 (EN)
1C	225mm PartyWall 53dB/F60 - L216017F (EN)
1D	200mm PartyWall 55dB/F60 - A216014 (EN)
2B	173mm LiftShaftWall 52dB/F60 - A306020 (A) (EN)
2C	193mm LiftShaftWall 50dB/F120 - A306033 (A) (EN)
3A	see 4B
3B	200mm StairFireWall 55dB/F120 - X216011 (EN)
3C	100mm StairFireWall /F120 - A206067A (EN)
4A	130mm exist. CoreWall 53dB/F60 - rend. blockwork
4B	170mm exist. CoreWall 53dB/F120 - rend. blockwork
4C	102mm RiserWall /F60 - A206078 (EN)
5A	97mm Partition 40dB/F30 - A206045 (EN)
5B	80mm Partition 40dB/F30 - A206034 (EN)
5C	65mm PreShellWall (moisture resistant)
5D	132mm Partition (tall) - A206016 (B) (EN)
6C	60mm FacadeInsulation 0.3Uv - i.e. Celotex
6D	48mm FacadeInsulation 0.5Uv - i.e. ThermaLine
6E	340mm STSWall 0.18Uv - i.e. NyRock Frame, Hardro
6F	48mm FacadeInsulation 0.5Uv - + fire board (F60)

spaceAgent



Architects and Designers
London-Heidelberg-Barcelona-Brussels
spaceAgent Architects Ltd. is a RIBA Chartered Practice

Conversion to residential
227 Shepherds Bush Road
London W6 7AS

227 SBR LTD
30 St Johns Road
Woking GU21 7SA

DETAIL V - WINDOWS
CURTAIN WALL SYSTEM

DRAFT GA	
	1:20 @A3 1:10 @A1
	20.03.2026
	I.lezzi
SHE_P19h1	