

BASEMENT

GEA 625m2 - GIA 575m2



no. drawn date scale status title client project © ALL COPYRIGHTS RESERVED m 0 2 4 6 8 10 ALL DIMENSIONS TO BE CHECKED ON SITE

spaceAgent
 Architects and Designers mail@spaceagent.com
 London-Heidelberg-Barcelona-Brussels spaceagent.com
 spaceAgent Architects Limited is a RIBA Chartered Practice


project New Kneset Yehezkel synagogue
 185-187 Golders Green Road
 London NW11 9BY

client Beth Hamedrash Kneset Yehezkel
 187 Golders Green Road
 London NW11 9BY

title Floor plans
 as proposed

DRAFT	
	1:200 @A3 1:100 @A1
	22.11.2016
	mhamm

GGR_P01b7

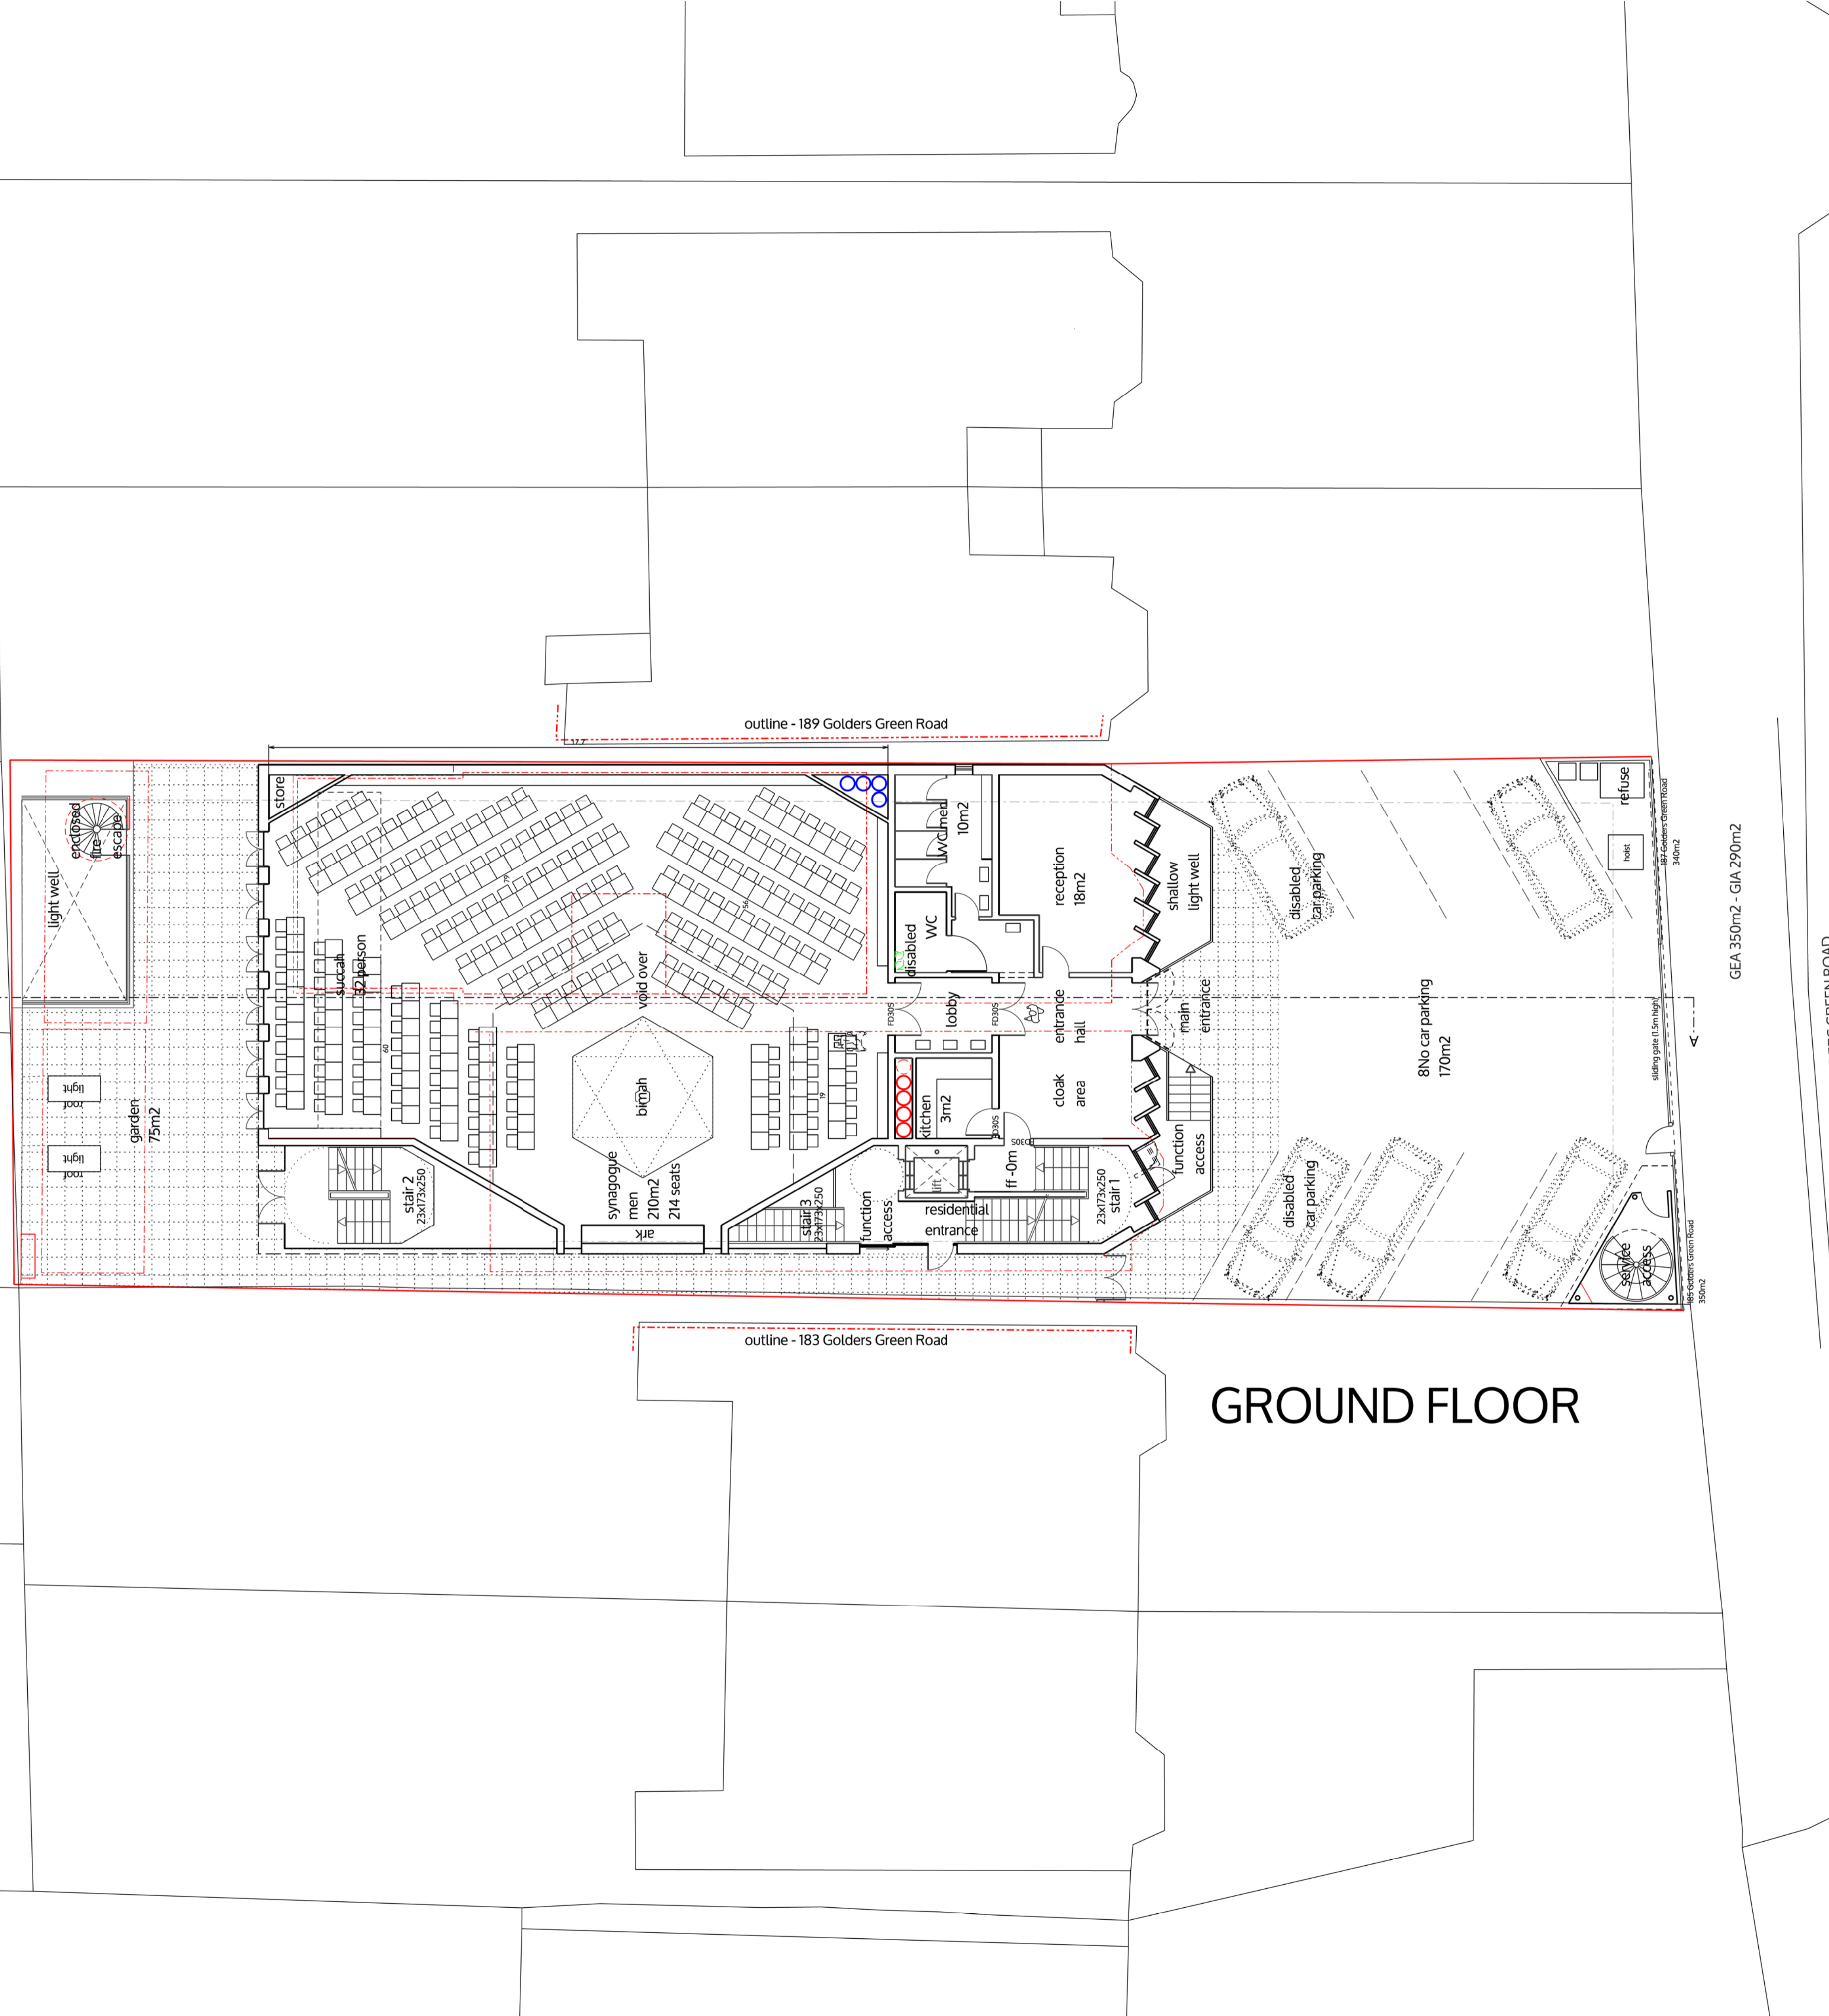

GROUND FLOOR

LEGEND
 - - - - - existing building outline

Floor areas (indicative only):
 site area - 720m²
 total GEA - 1475m²
 total GIA - 1205m²
 synagogue - 310m²
 function hall - 350m²
 reception - 18m²
 library - 30m²
 2 - bed 4-person flat - 74m²
 office B - 30m²
 office C - 25m²
 8No car parking places

spaceAgent
 Architects and Designers
 London-Heidelberg-Barcelona-Brussels
 spaceAgent Architects Limited is a RIBA Chartered Practice

project New Kneset Yehezkel synagogue
 185-187 Golders Green Road
 London NW11 9BY
client Beth Hamedrash Kneset Yehezkel
 187 Golders Green Road
 London NW11 9BY

title Floor plans
 as proposed

DRAFT	
	1:200 @A3 1:100 @A1
	22.11.2016
	mhamm

GGR_P02b7

no. drawn date scale status title client project no. 10 8 6 4 2 m 0

© ALL COPYRIGHTS RESERVED

project

client

title


status

scale

date


drawn

no.

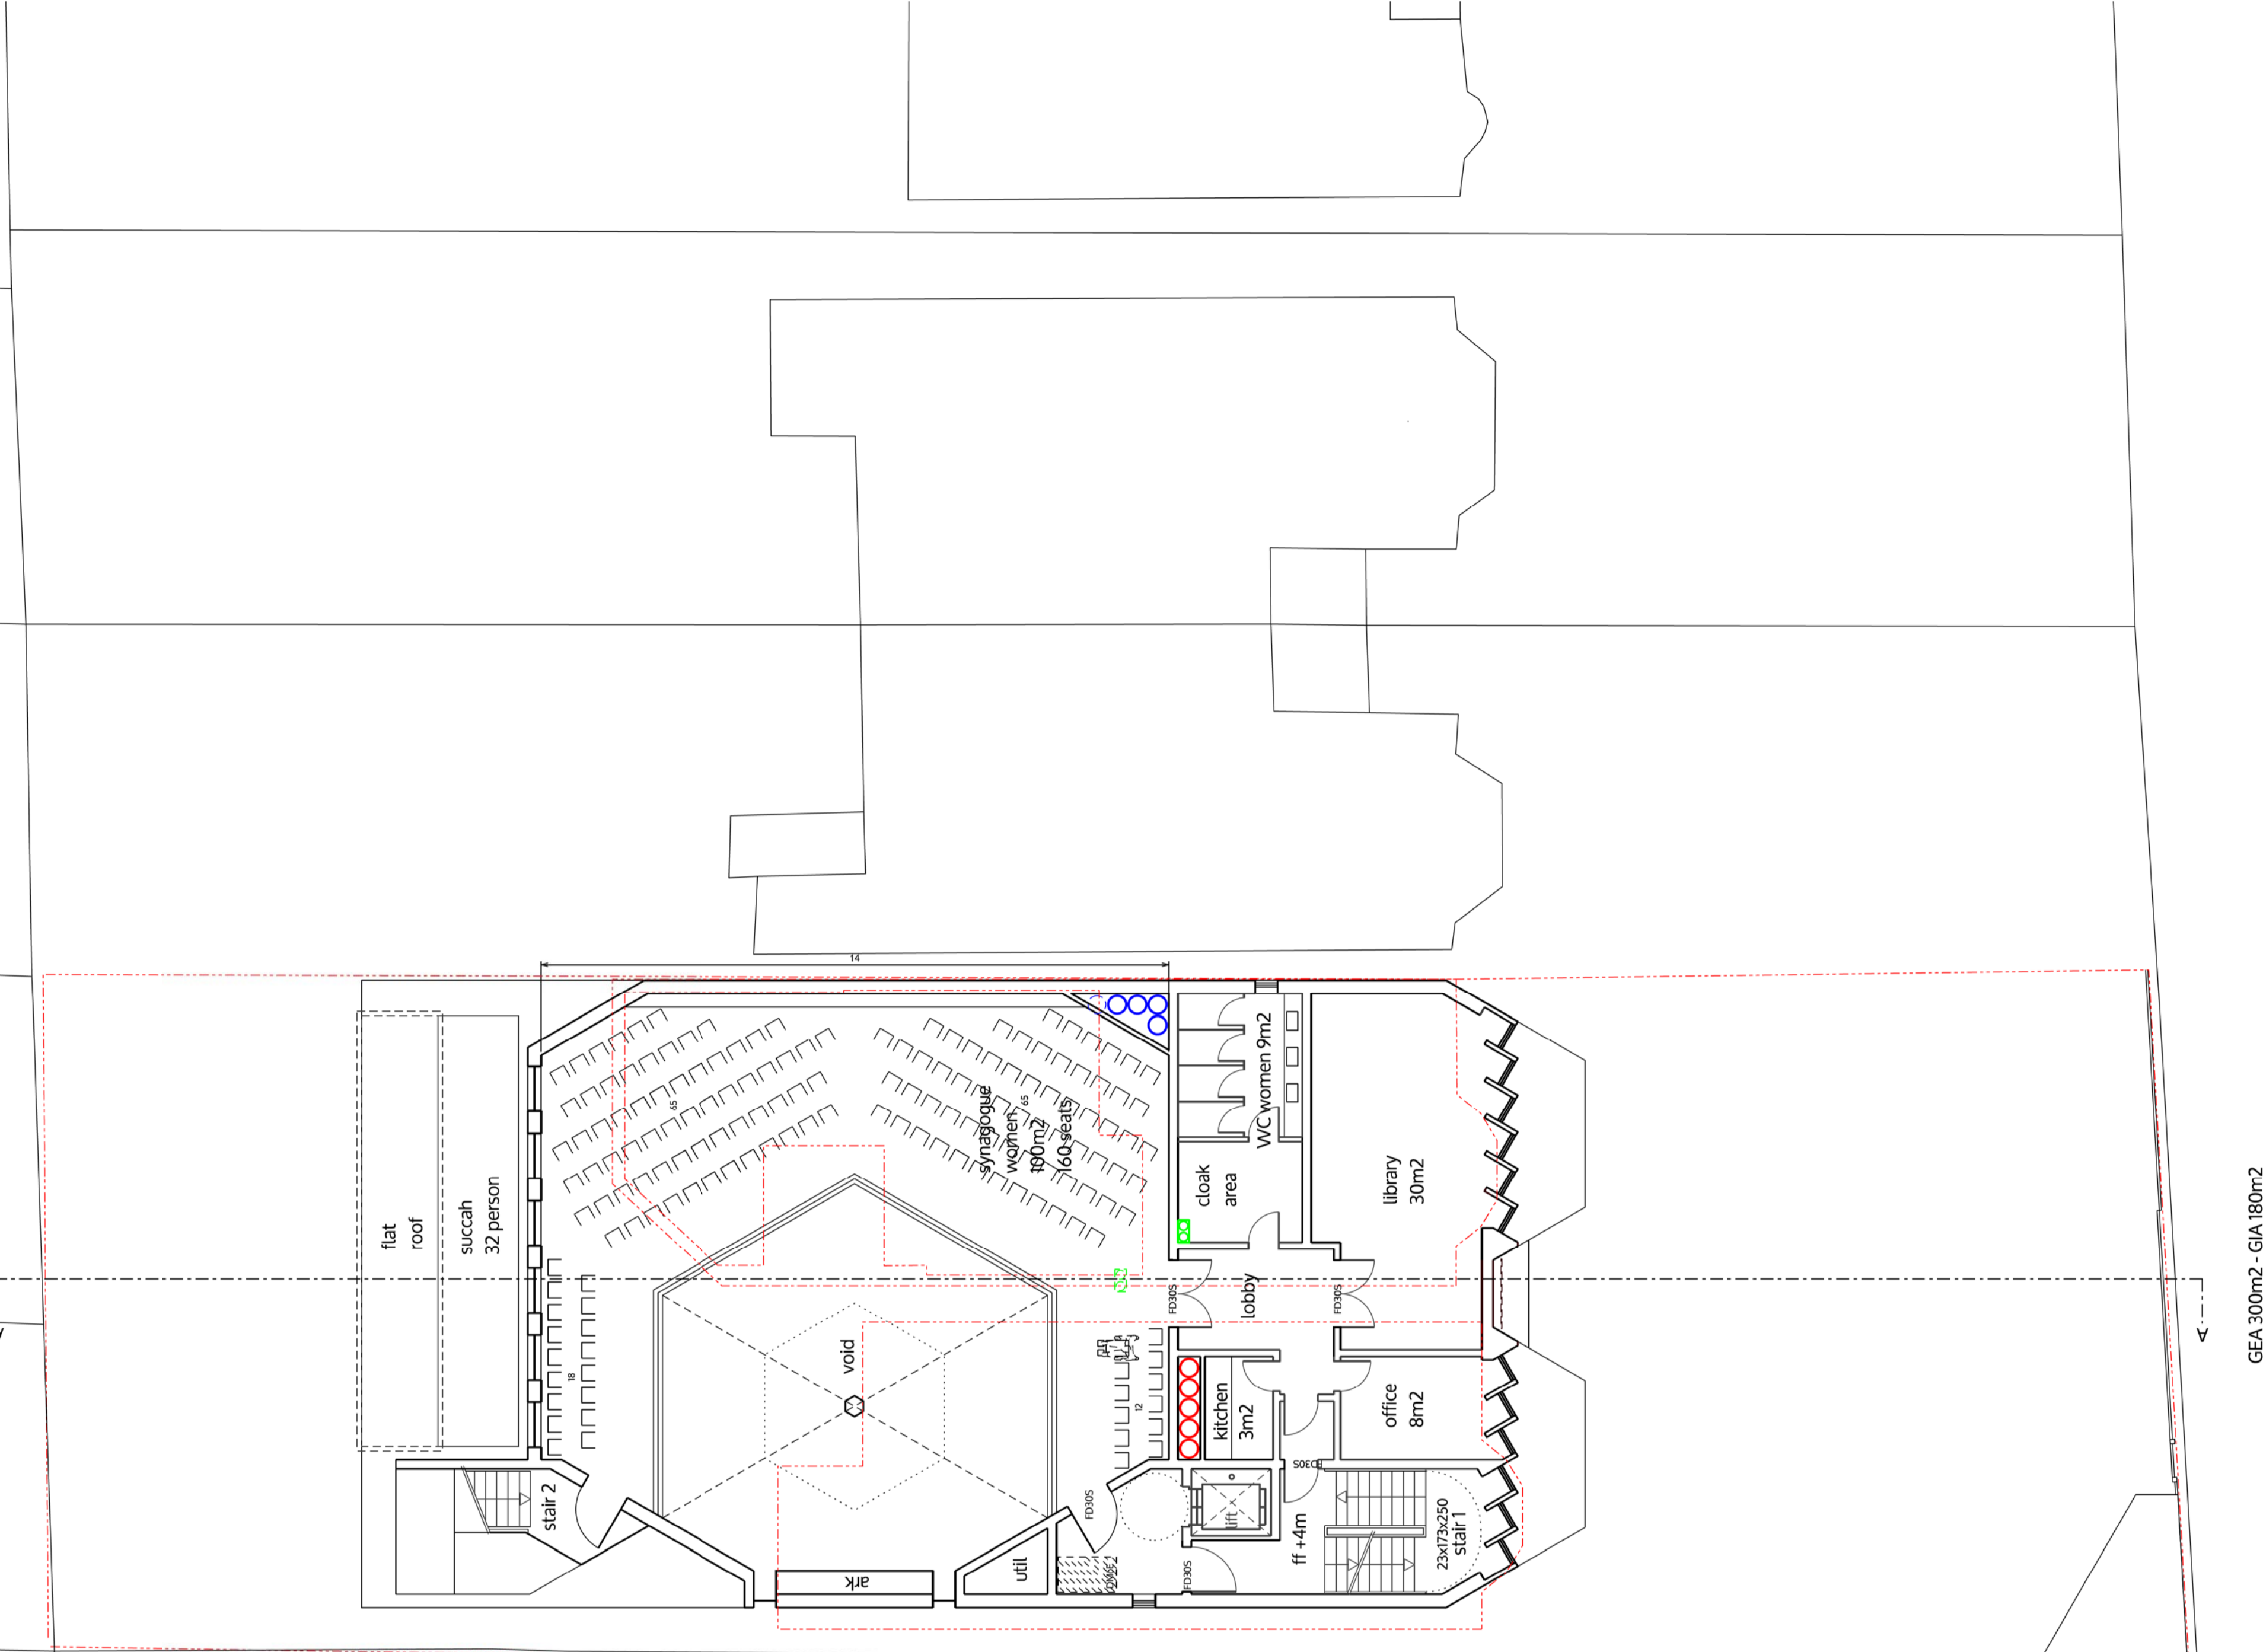

FIRST FLOOR

GFA 300m2 - GIA 180m2

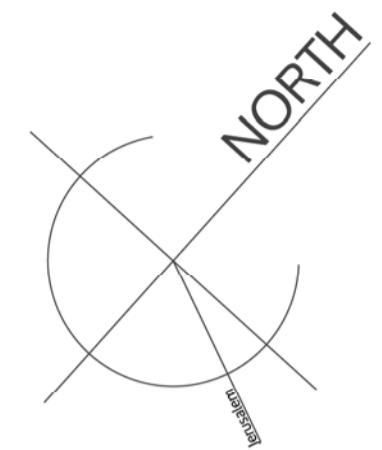

no. drawn date scale status title client project © ALL COPYRIGHTS RESERVED m 0 2 4 6 8 10 ALL DIMENSIONS TO BE CHECKED ON SITE

spaceAgent
 Architects and Designers mail@spaceagent.com
 London-Heidelberg-Barcelona-Brussels spaceagent.com
 spaceAgent Architects Limited is a RIBA Chartered Practice

project New Kneset Yehezkel synagogue
 185-187 Golders Green Road
 London NW11 9BY

client Beth Hamedrash Kneset Yehezkel
 187 Golders Green Road
 London NW11 9BY


title Floor plans
 as proposed

DRAFT	
	1:200 @A3 1:100 @A1
	22.11.2016
	mhamm

GGR_P03b7



SECOND FLOOR

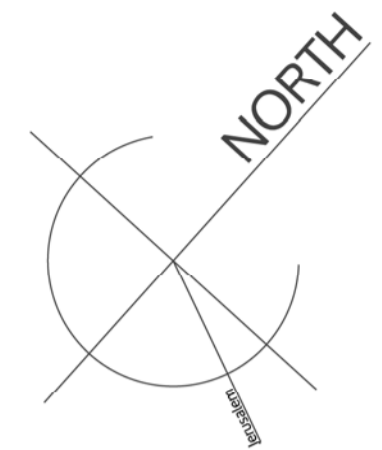

no. drawn date scale status title client project

© ALL COPYRIGHTS RESERVED m 0 2 4 6 8 10 ALL DIMENSIONS TO BE CHECKED ON SITE

spaceAgent
 Architects and Designers
 London-Heidelberg-Barcelona-Brussels
 spaceAgent Architects Limited is a RIBA Chartered Practice



mail@spaceagent.com
 spaceagent.com
 New Kneset Yehezkel synagogue
 185-187 Golders Green Road
 London NW11 9BY

Beth Hamedrash Kneset Yehezkel
 187 Golders Green Road
 London NW11 9BY

Floor plans
 as proposed

DRAFT	
	1:200 @A3 1:100 @A1
	22.11.2016
	mhamm

GGR_P04b7

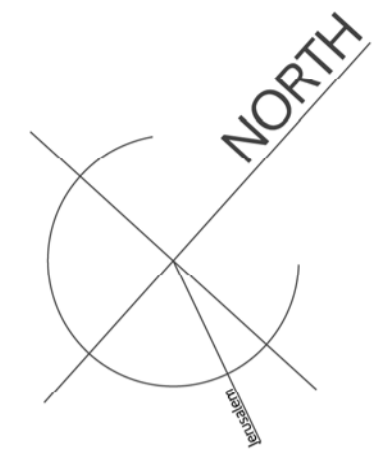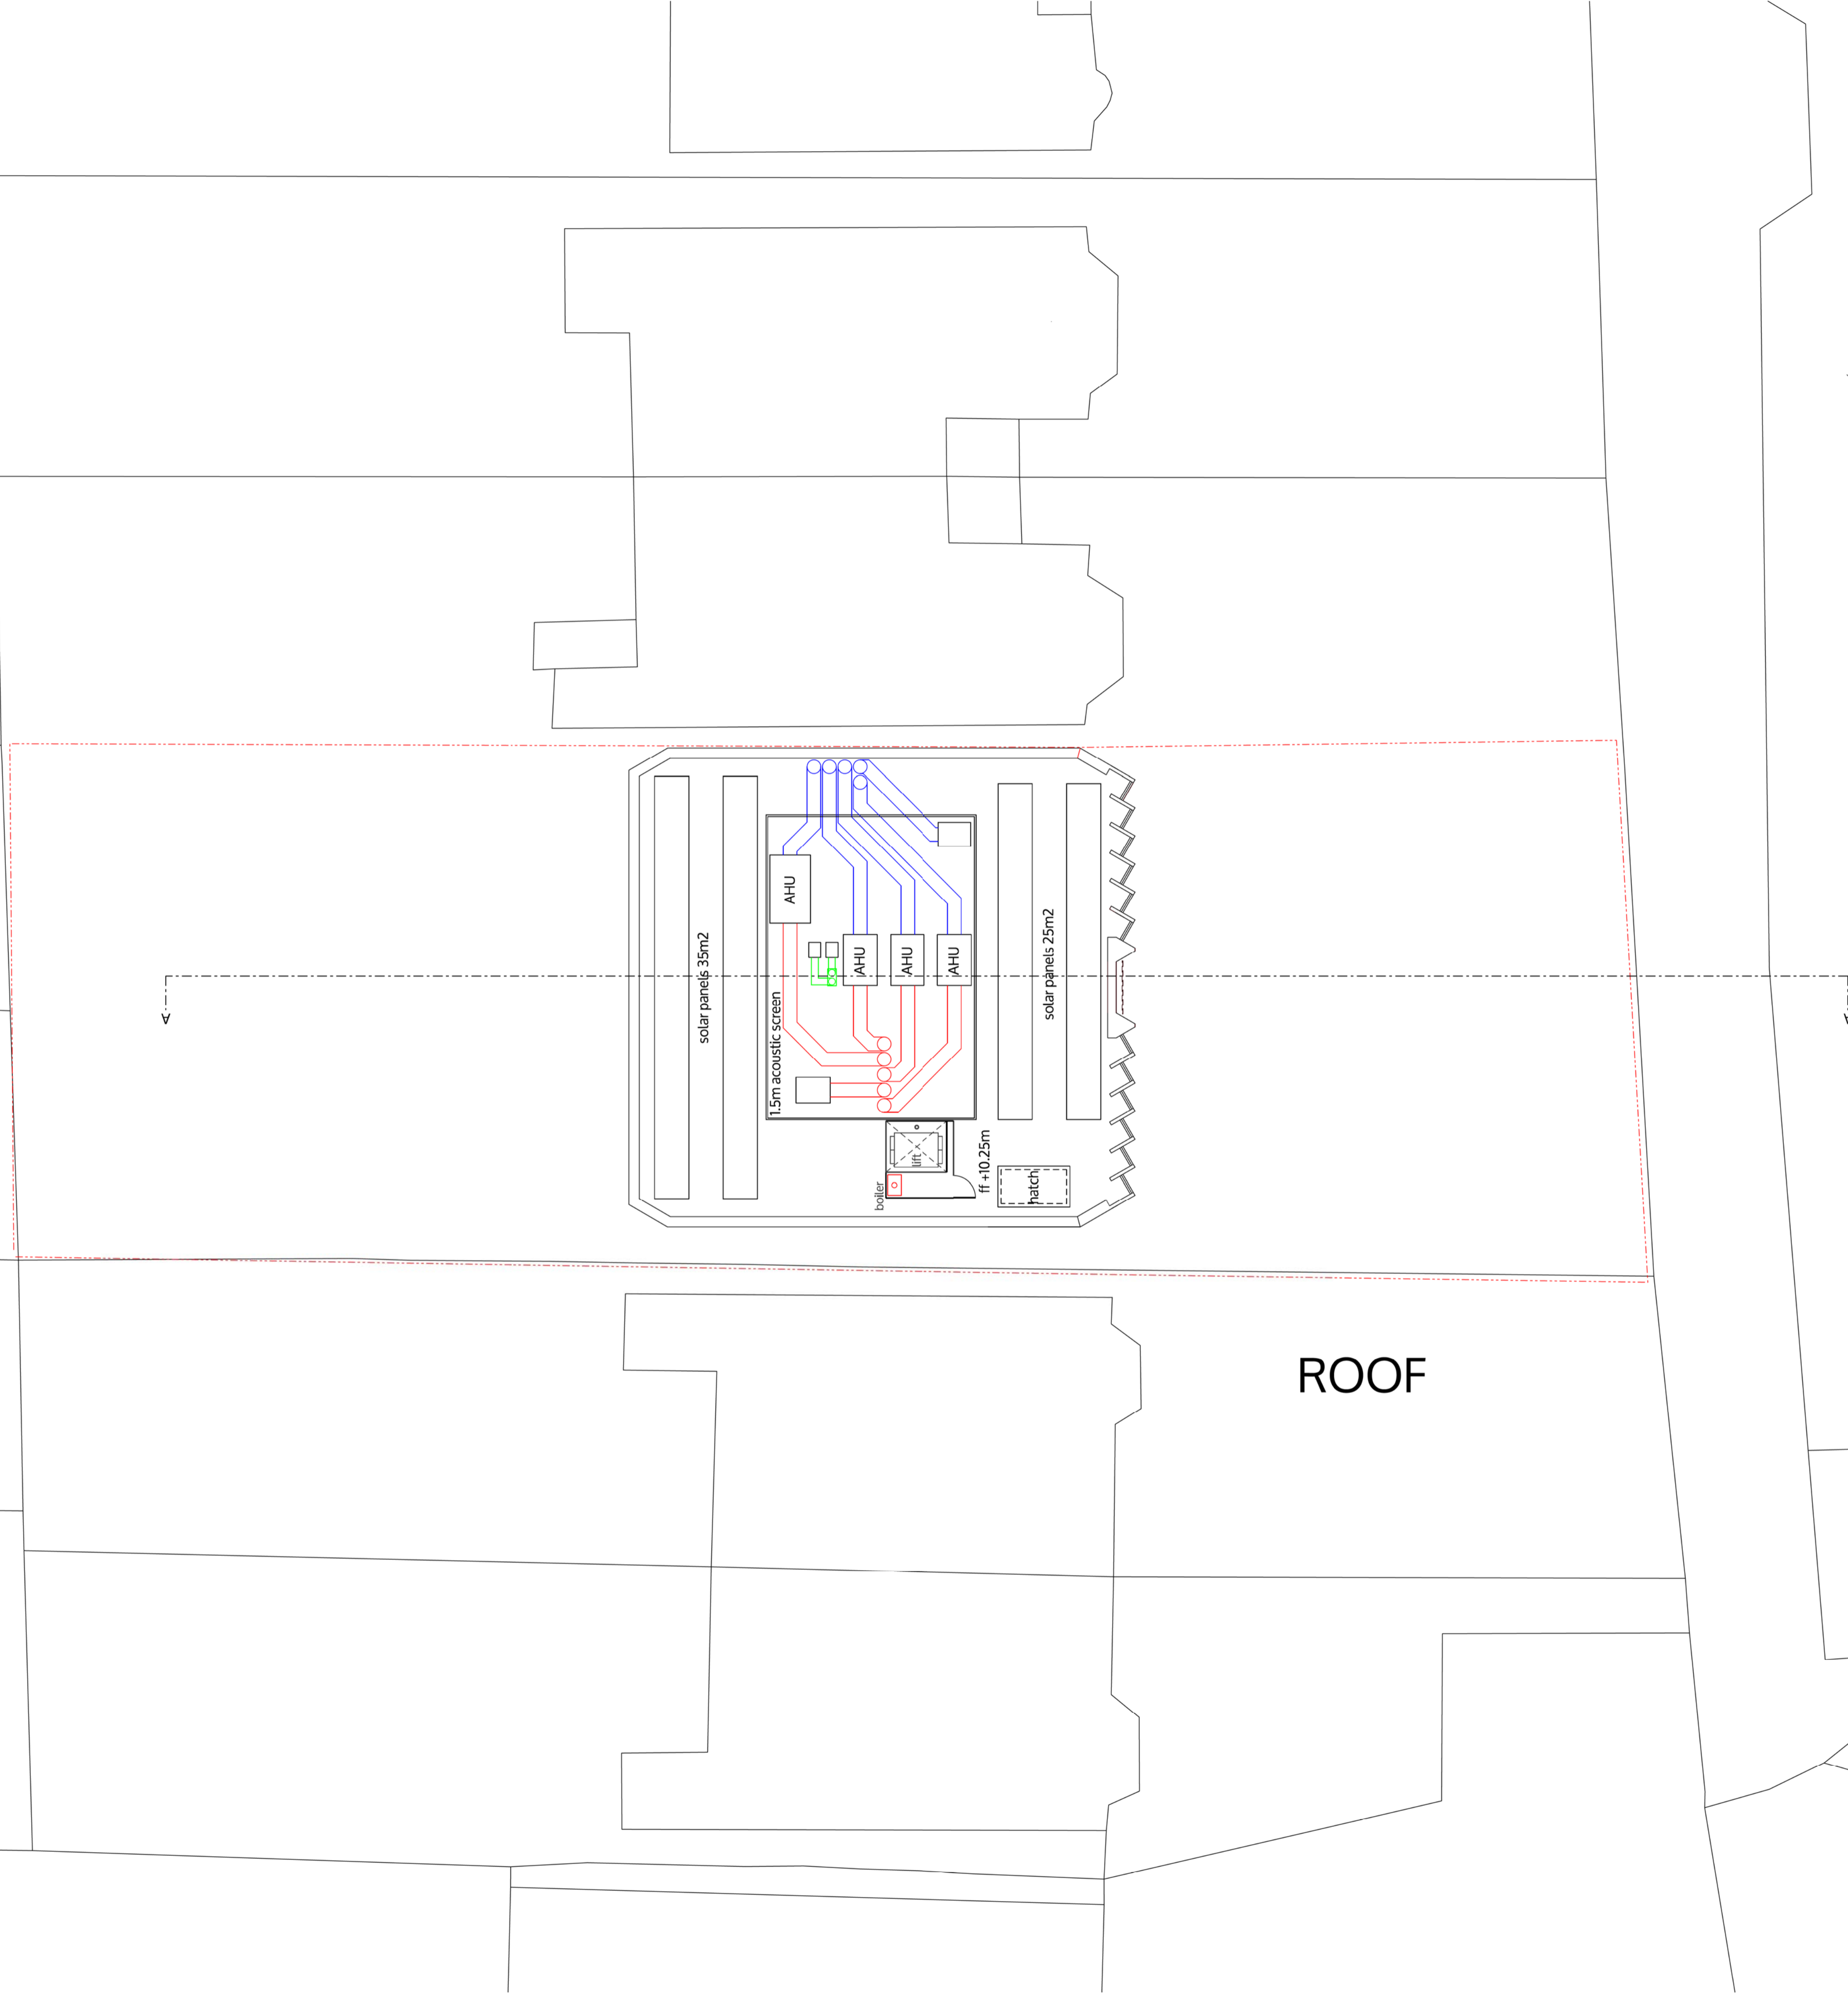

no. drawn date scale status title client project

m 0 2 4 6 8 10 ALL DIMENSIONS TO BE CHECKED ON SITE

© ALL COPYRIGHTS RESERVED

Architects and Designers
 London-Heidelberg-Barcelona-Brussels
 spaceAgent Architects Limited is a RIBA Chartered Practice

mail@spaceagent.com
 spaceagent.com

New Knesset Yehezkel synagogue
 185-187 Golders Green Road
 London NW11 9BY

Beth Hamedrash Knesset Yehezkel
 187 Golders Green Road
 London NW11 9BY

Floor plans
 as proposed

spaceAgent 
 Architects and Designers
 London-Heidelberg-Barcelona-Brussels
 spaceAgent Architects Limited is a RIBA Chartered Practice


project
 New Knesset Yehezkel synagogue
 185-187 Golders Green Road
 London NW11 9BY

client
 Beth Hamedrash Knesset Yehezkel
 187 Golders Green Road
 London NW11 9BY

title
 Floor plans
 as proposed


DRAFT	
	1:200 @A3 1:100 @A1
	22.11.2016
	mhamm

GGR_P05b7

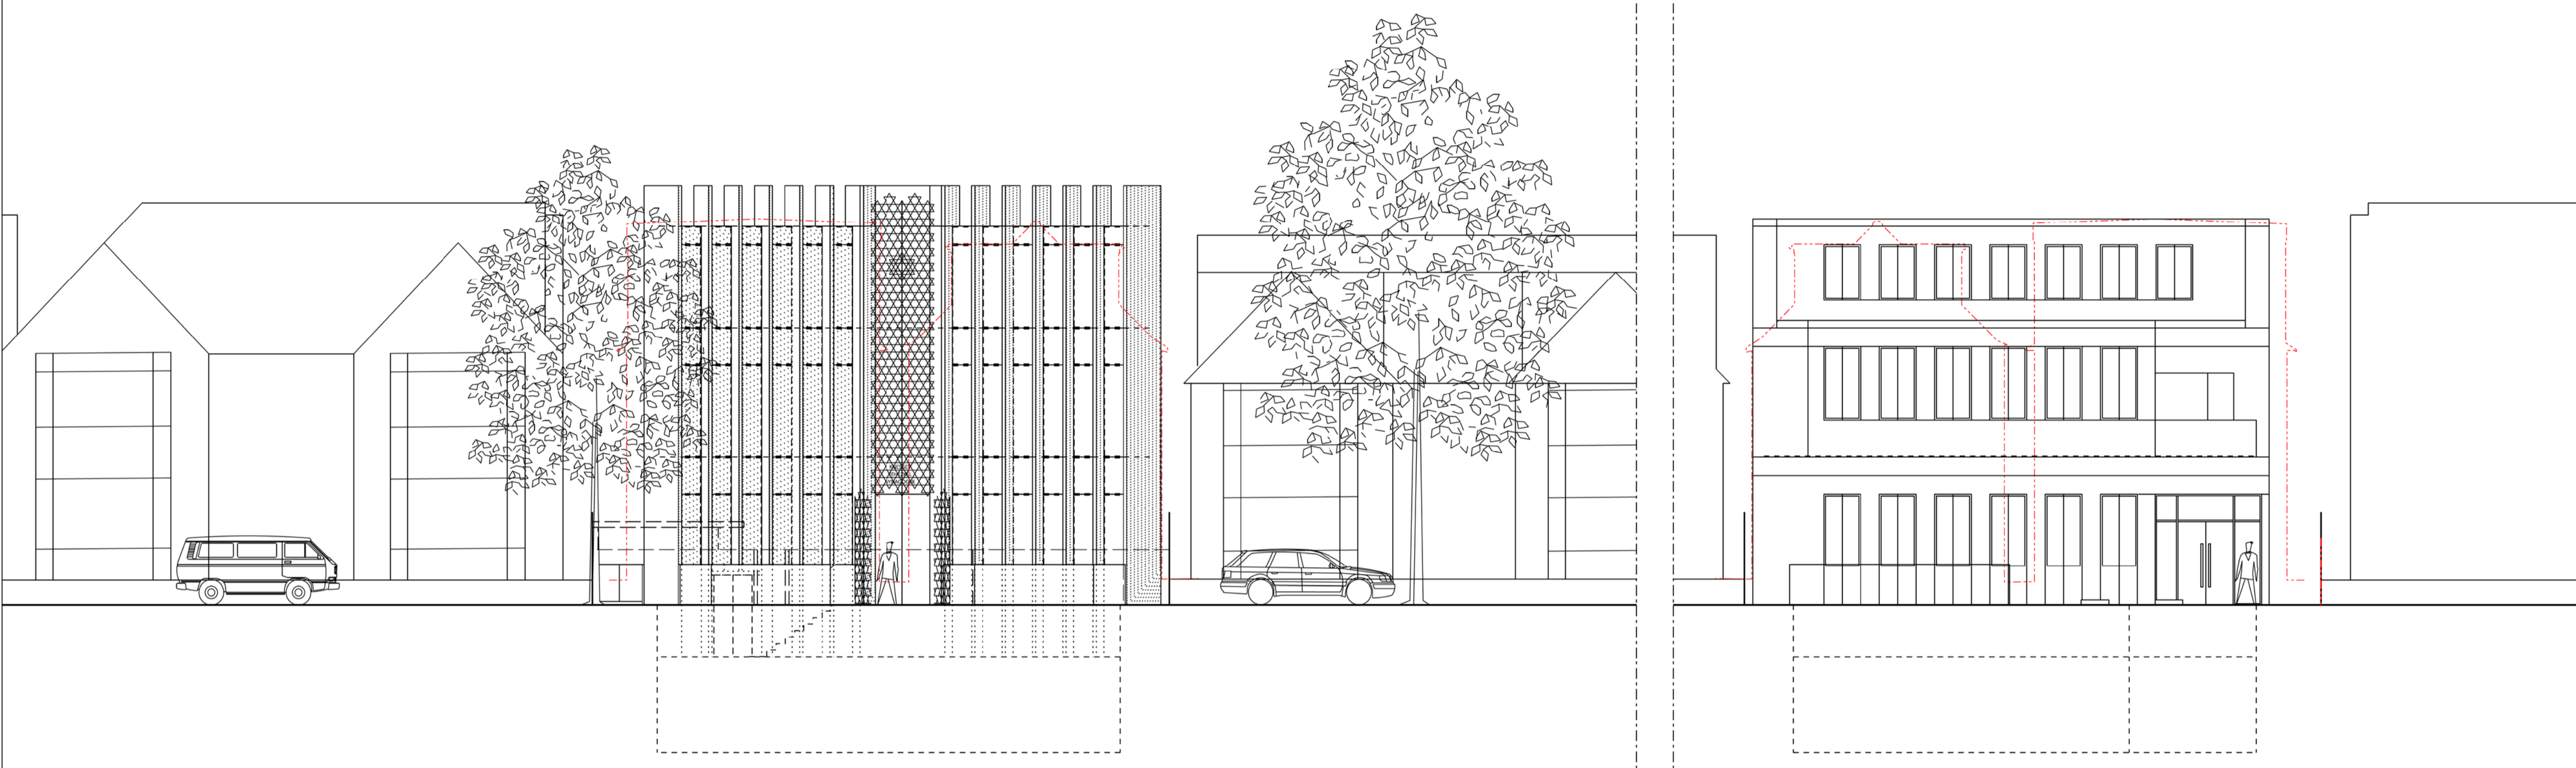

Front Elevation (East)

Rear Elevation (West)

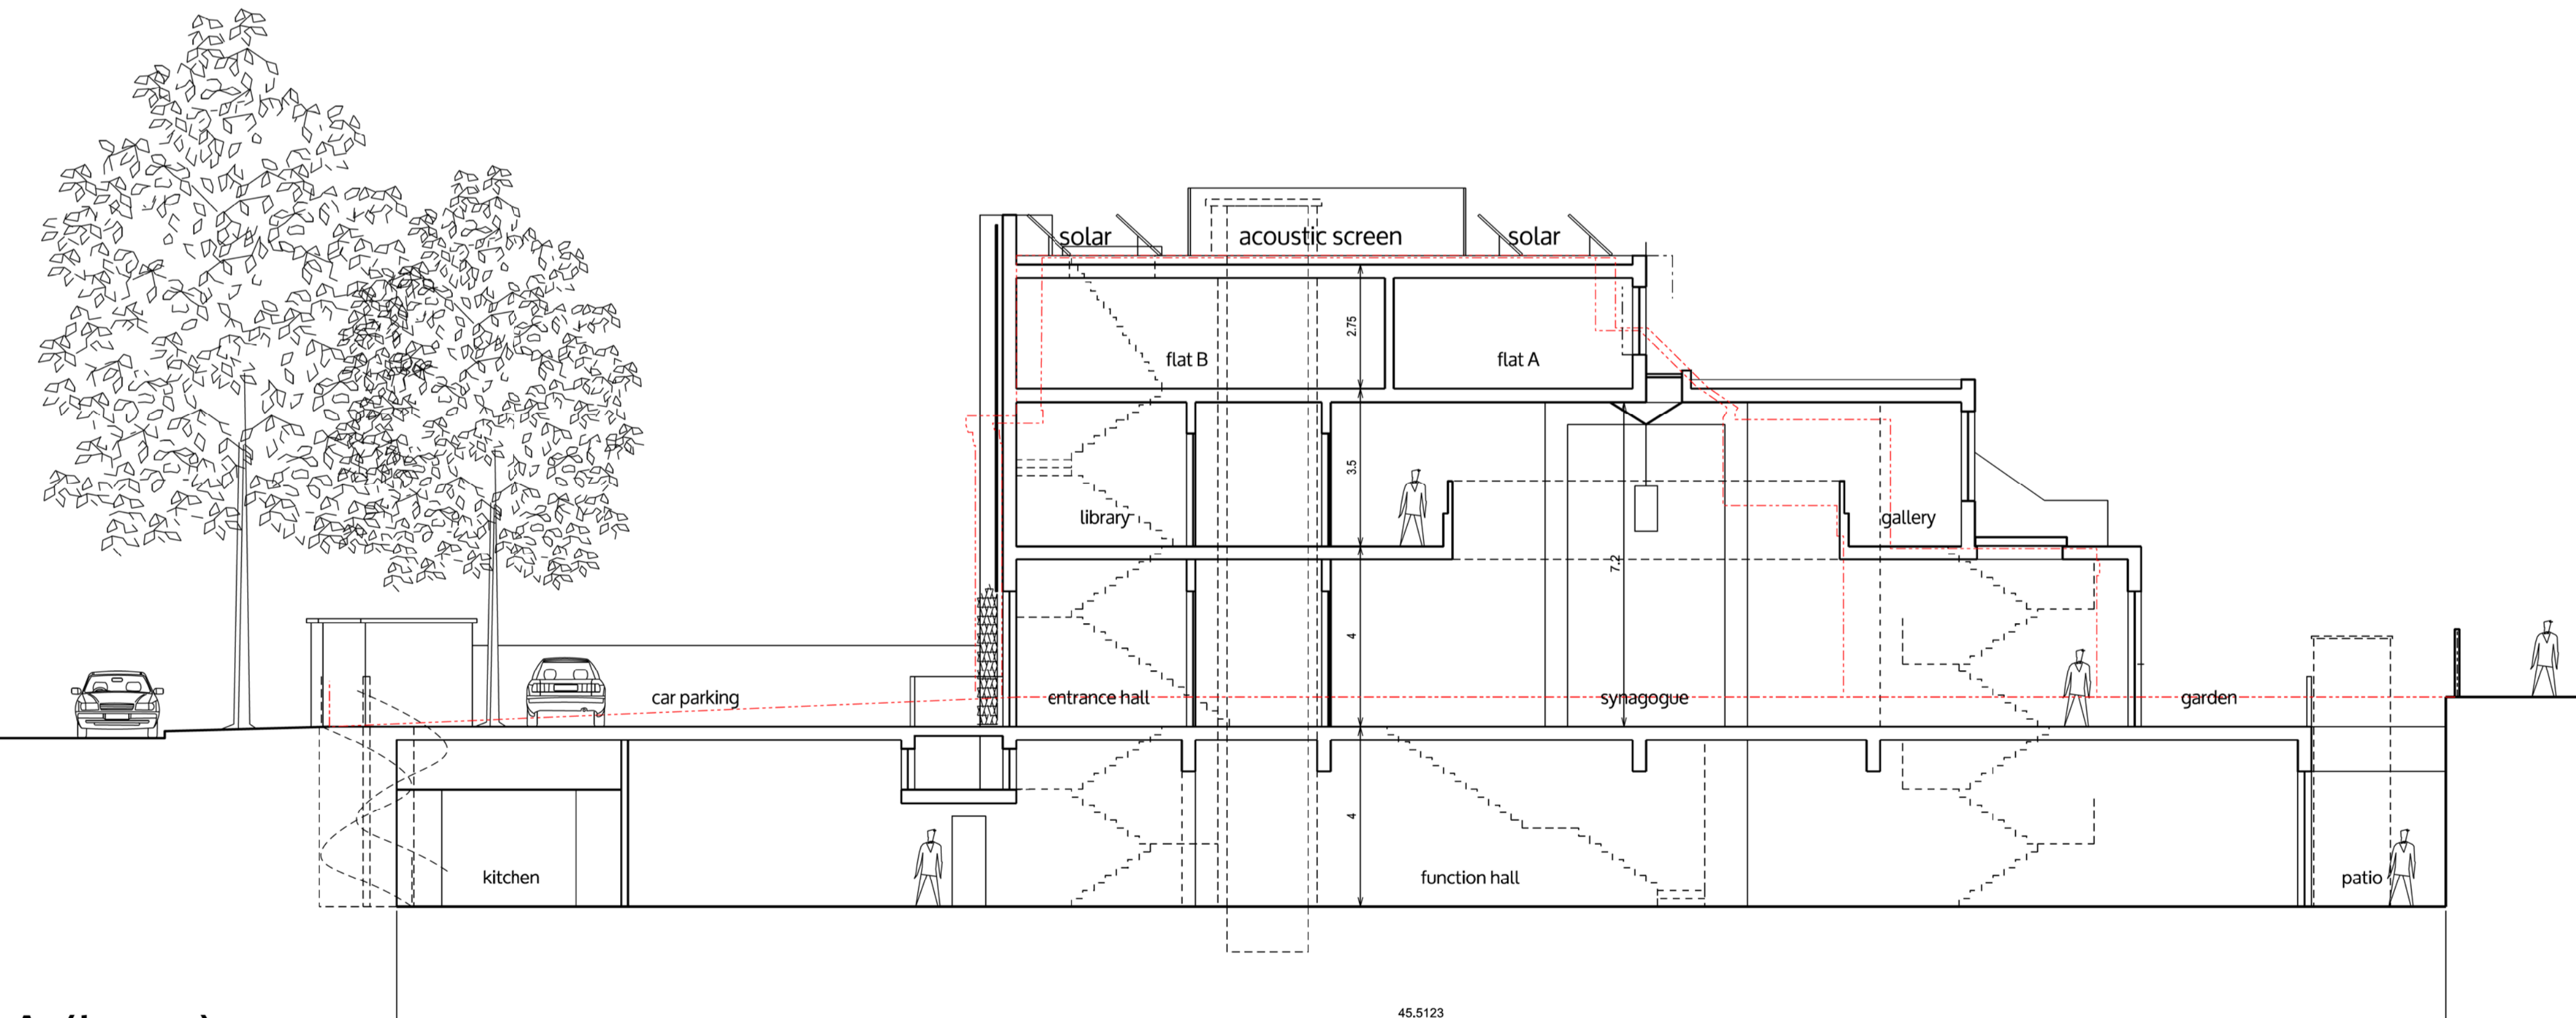

Section AA (long)

LEGEND
 - - - - - existing building outline

no. drawn date scale status title client project ALL DIMENSIONS TO BE CHECKED ON SITE © ALL COPYRIGHTS RESERVED

spaceAgent 
 Architects and Designers mail@spaceagent.com
 London-Heidelberg-Barcelona-Brussels spaceagent.com
 spaceAgent Architects Limited is a RIBA Chartered Practice



project New Kneset Yehezkel synagogue
 185-187 Golders Green Road
 London NW11 9BY

client Beth Hamedrash Kneset Yehezkel
 187 Golders Green Road
 London NW11 9BY


title Main elevations and section AA
 as proposed

DRAFT	
	1:200 @A3 1:100 @A1
	22.11.2016
	mhamm

GGR_P06b7

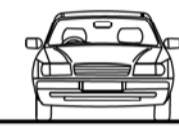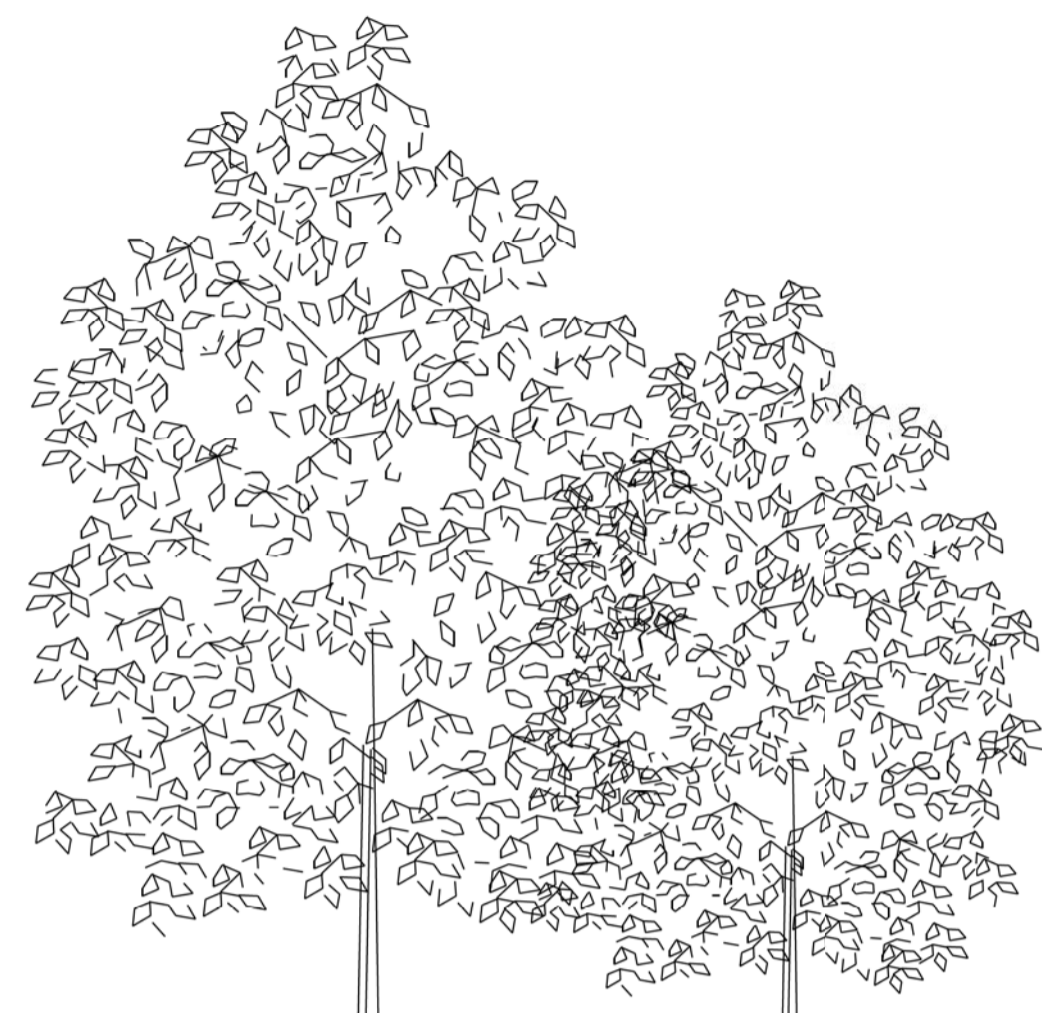

Side elevation (North)

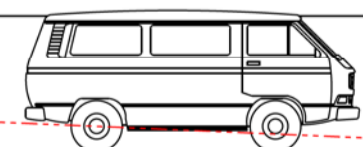

Side elevation (South)

no. drawn date scale status title client project

LEGEND
 - - - - - existing building outline

m 0 2 4 6 8 10
 ALL DIMENSIONS TO BE CHECKED ON SITE

spaceAgent 
 Architects and Designers mail@spaceagent.com
 London-Heidelberg-Barcelona-Brussels spaceagent.com
 spaceAgent Architects Limited is a RIBA Chartered Practice

project New Knesset Yehezkel synagogue
 185-187 Golders Green Road
 London NW11 9BY

client Beth Hamedrash Knesset Yehezkel
 187 Golders Green Road
 London NW11 9BY

title Side elevations
 as proposed

DRAFT	
	1:200 @A3 1:100 @A1
	22.11.2016
	mhamm

GGR_P07b7