



Key Plan

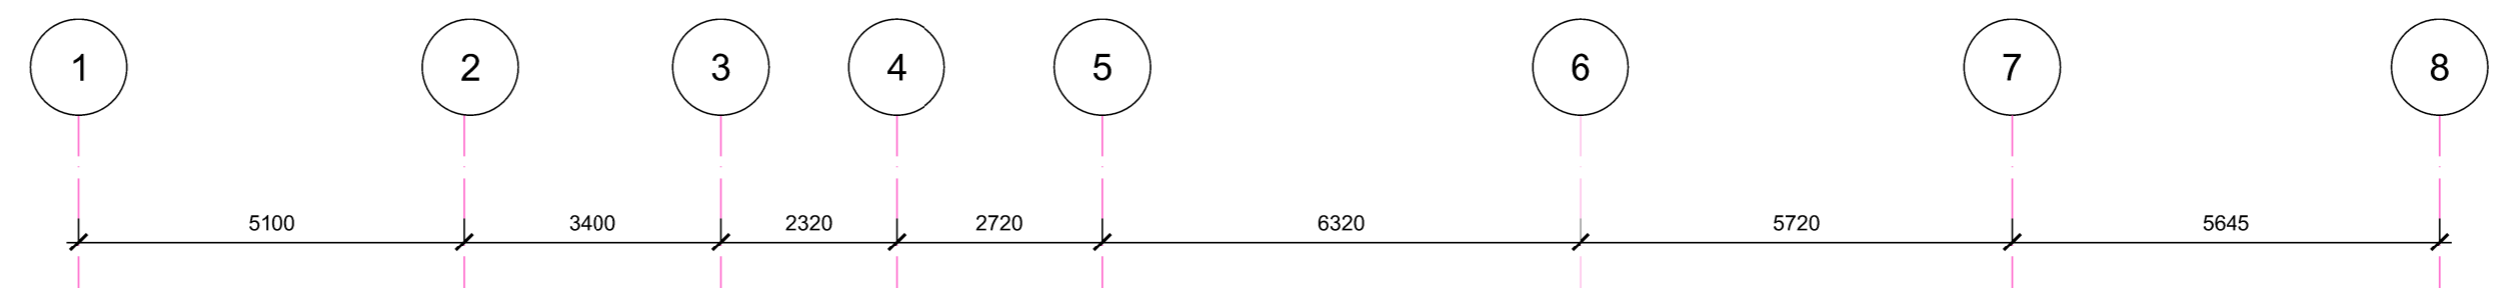


+70.500

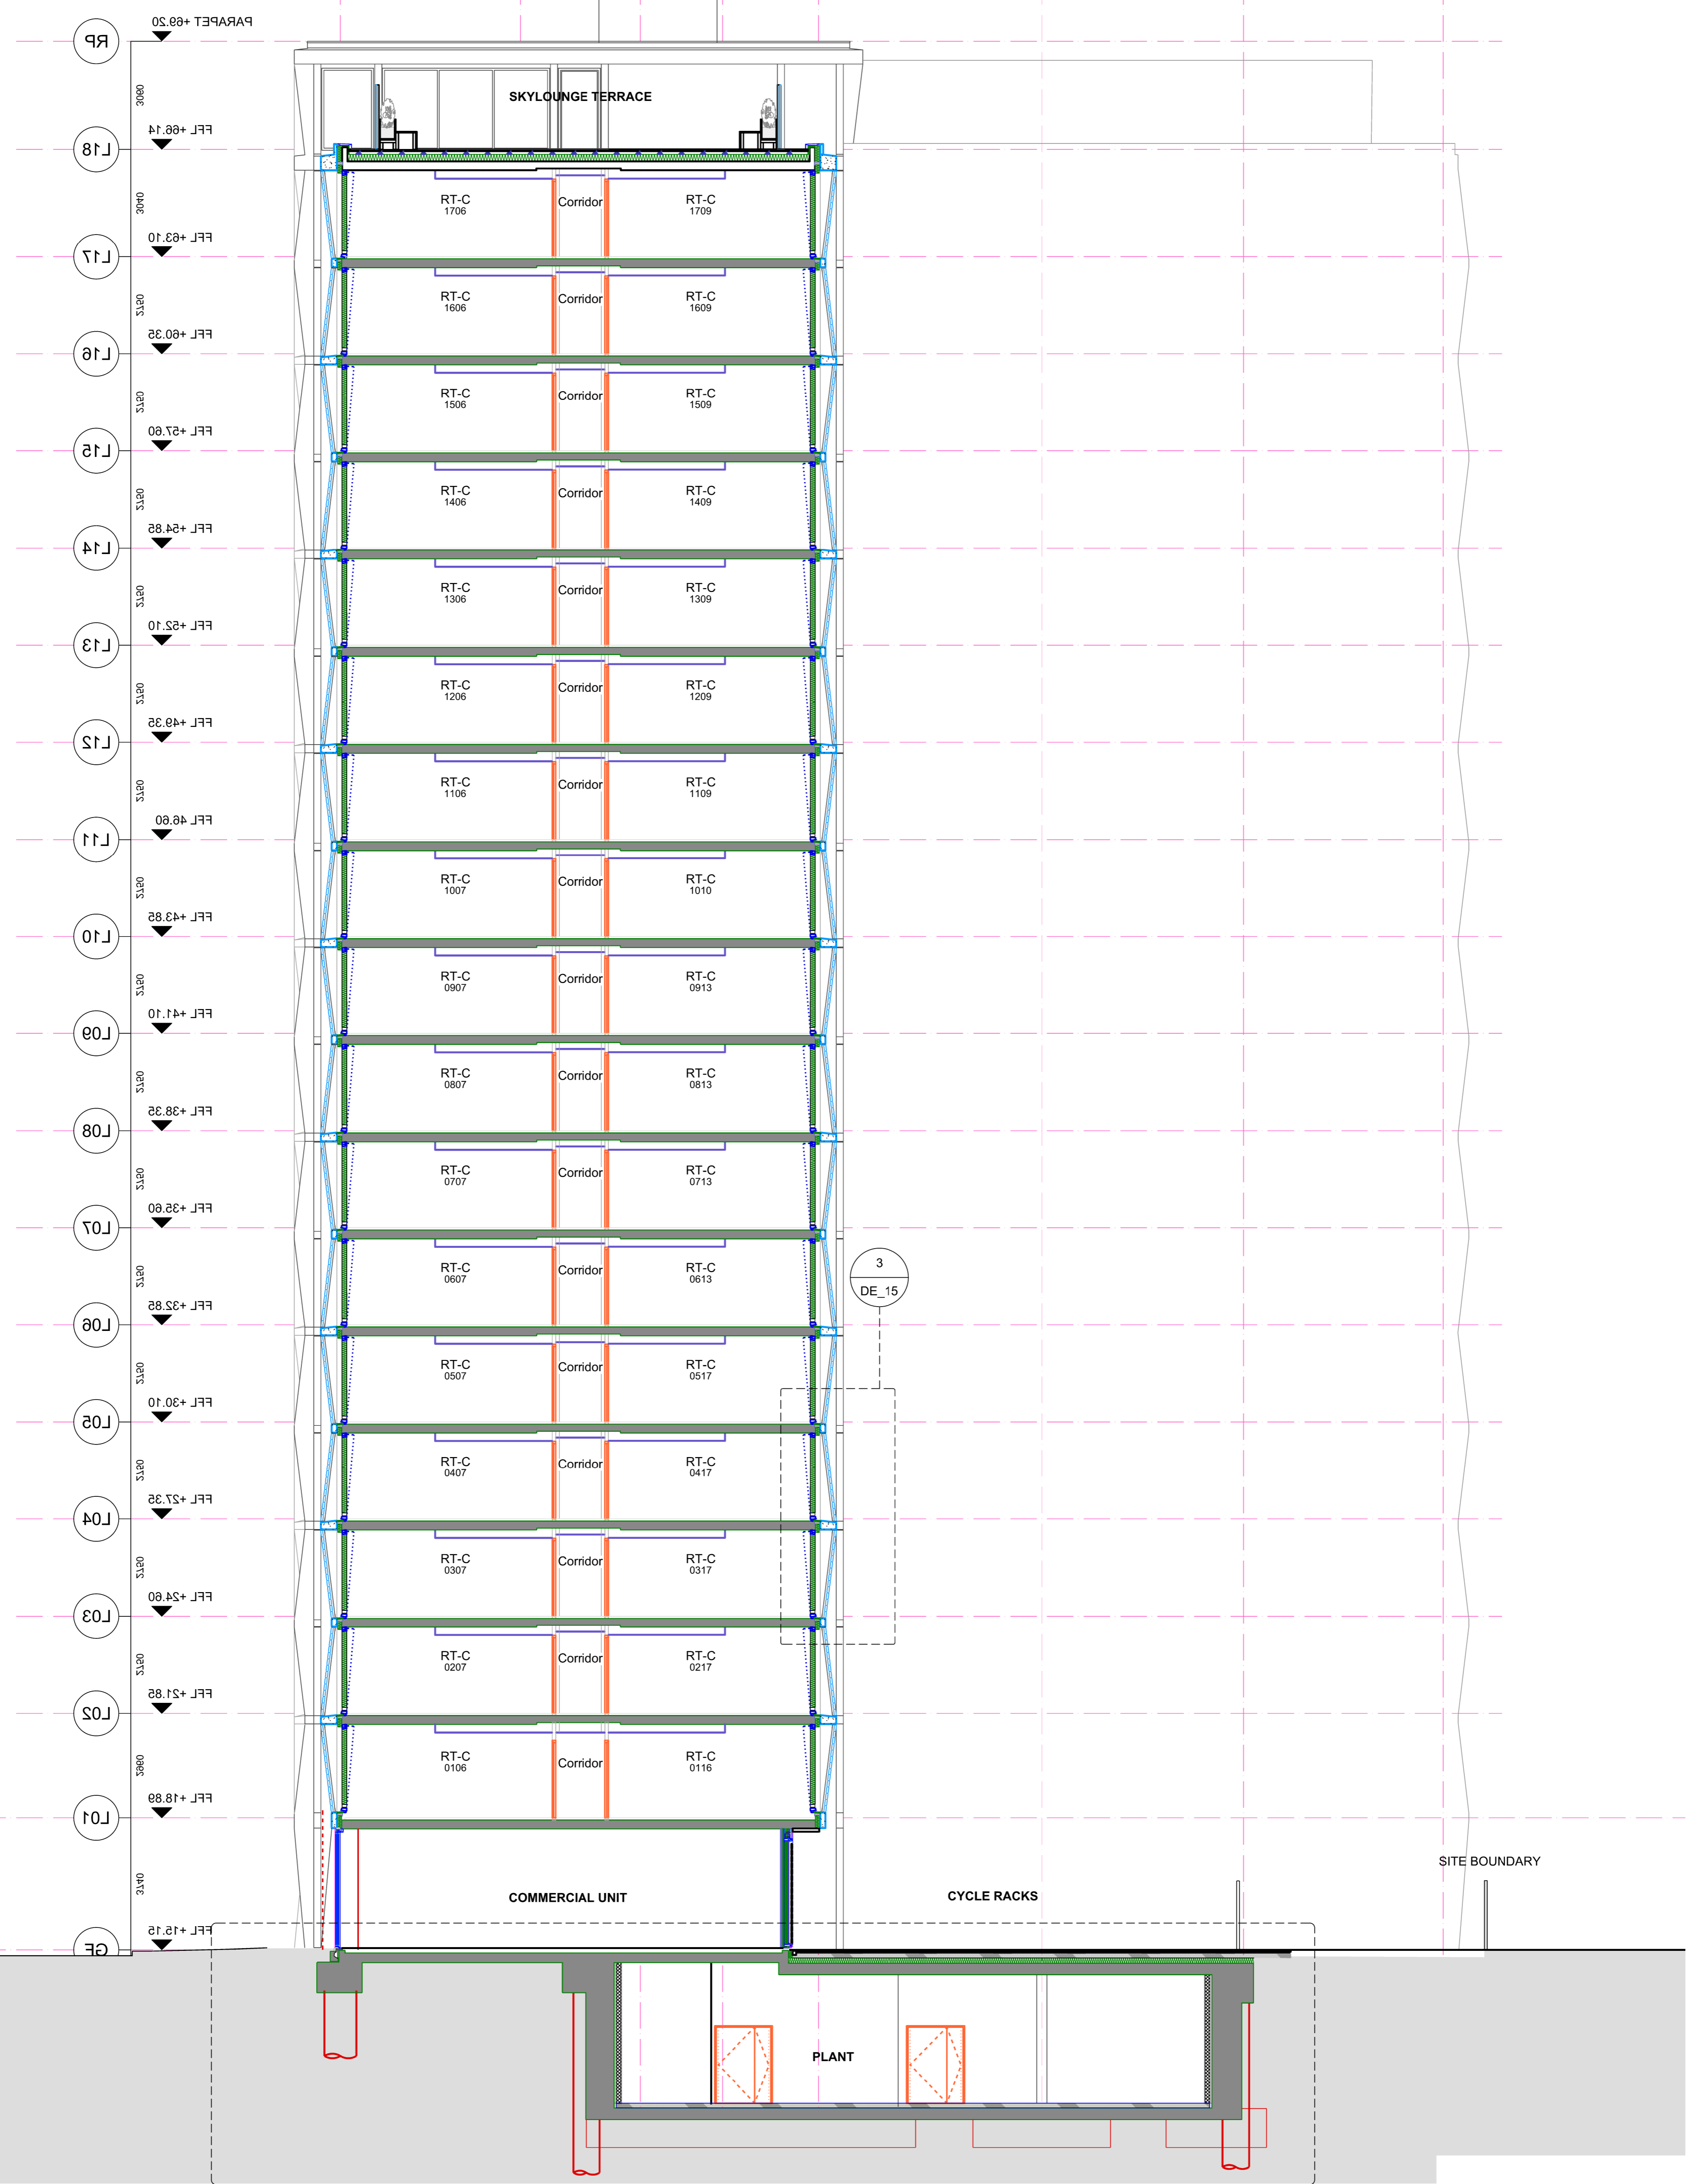

3
DE_15

1
EN_11

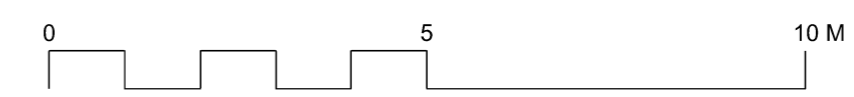

DRAWING NOTES:
 All dimensions to be checked on site prior to commencement of any works, and/or preparation of any shop drawings.
 Sizes of and dimensions to any structural elements are indicative only. See structural engineers drawings for actual sizes and dimensions.
 Sizes of and dimensions to any service elements are indicative only. See service engineers drawings for actual sizes and dimensions.
 This drawing to be read in conjunction with all other Architect's drawings, specifications and other Consultants' information.
 All proprietary systems shown on this drawing are to be installed strictly in accordance with the Manufacturers/Suppliers recommended details.
 Any discrepancies between information shown on this drawing and any other contract information or manufacturers/suppliers recommendations is to be brought to the attention of the Architect.

CDM Regulations
Hazards
Note: Refer to BGY Designer's Risk Register for related risks under CDM Regulations

CI For Construction	12/03/14
STATUS/REVISION	DATE

DRAWING GS Section DD	
SCALE 1:100 @ A1 (1:200 @ A3)	DRAWING FILE REF
DATE JULY 2013	DRAWN BY LW
DWG No. 813_GS-04	REVISION C1
DRAWING STATUS CONSTRUCTION	

Buckley Gray Yeoman	
Studio 4.04 The Tea Building 56 Shoreditch High Street London E1 6JJ T: 020 7033 9913 F: 020 7033 9914	
CLIENT Wates Construction Limited	PROJECT 60 Commercial Road