


Basement

12 Narcissus Road

14 Narcissus Road

16 Narcissus Road

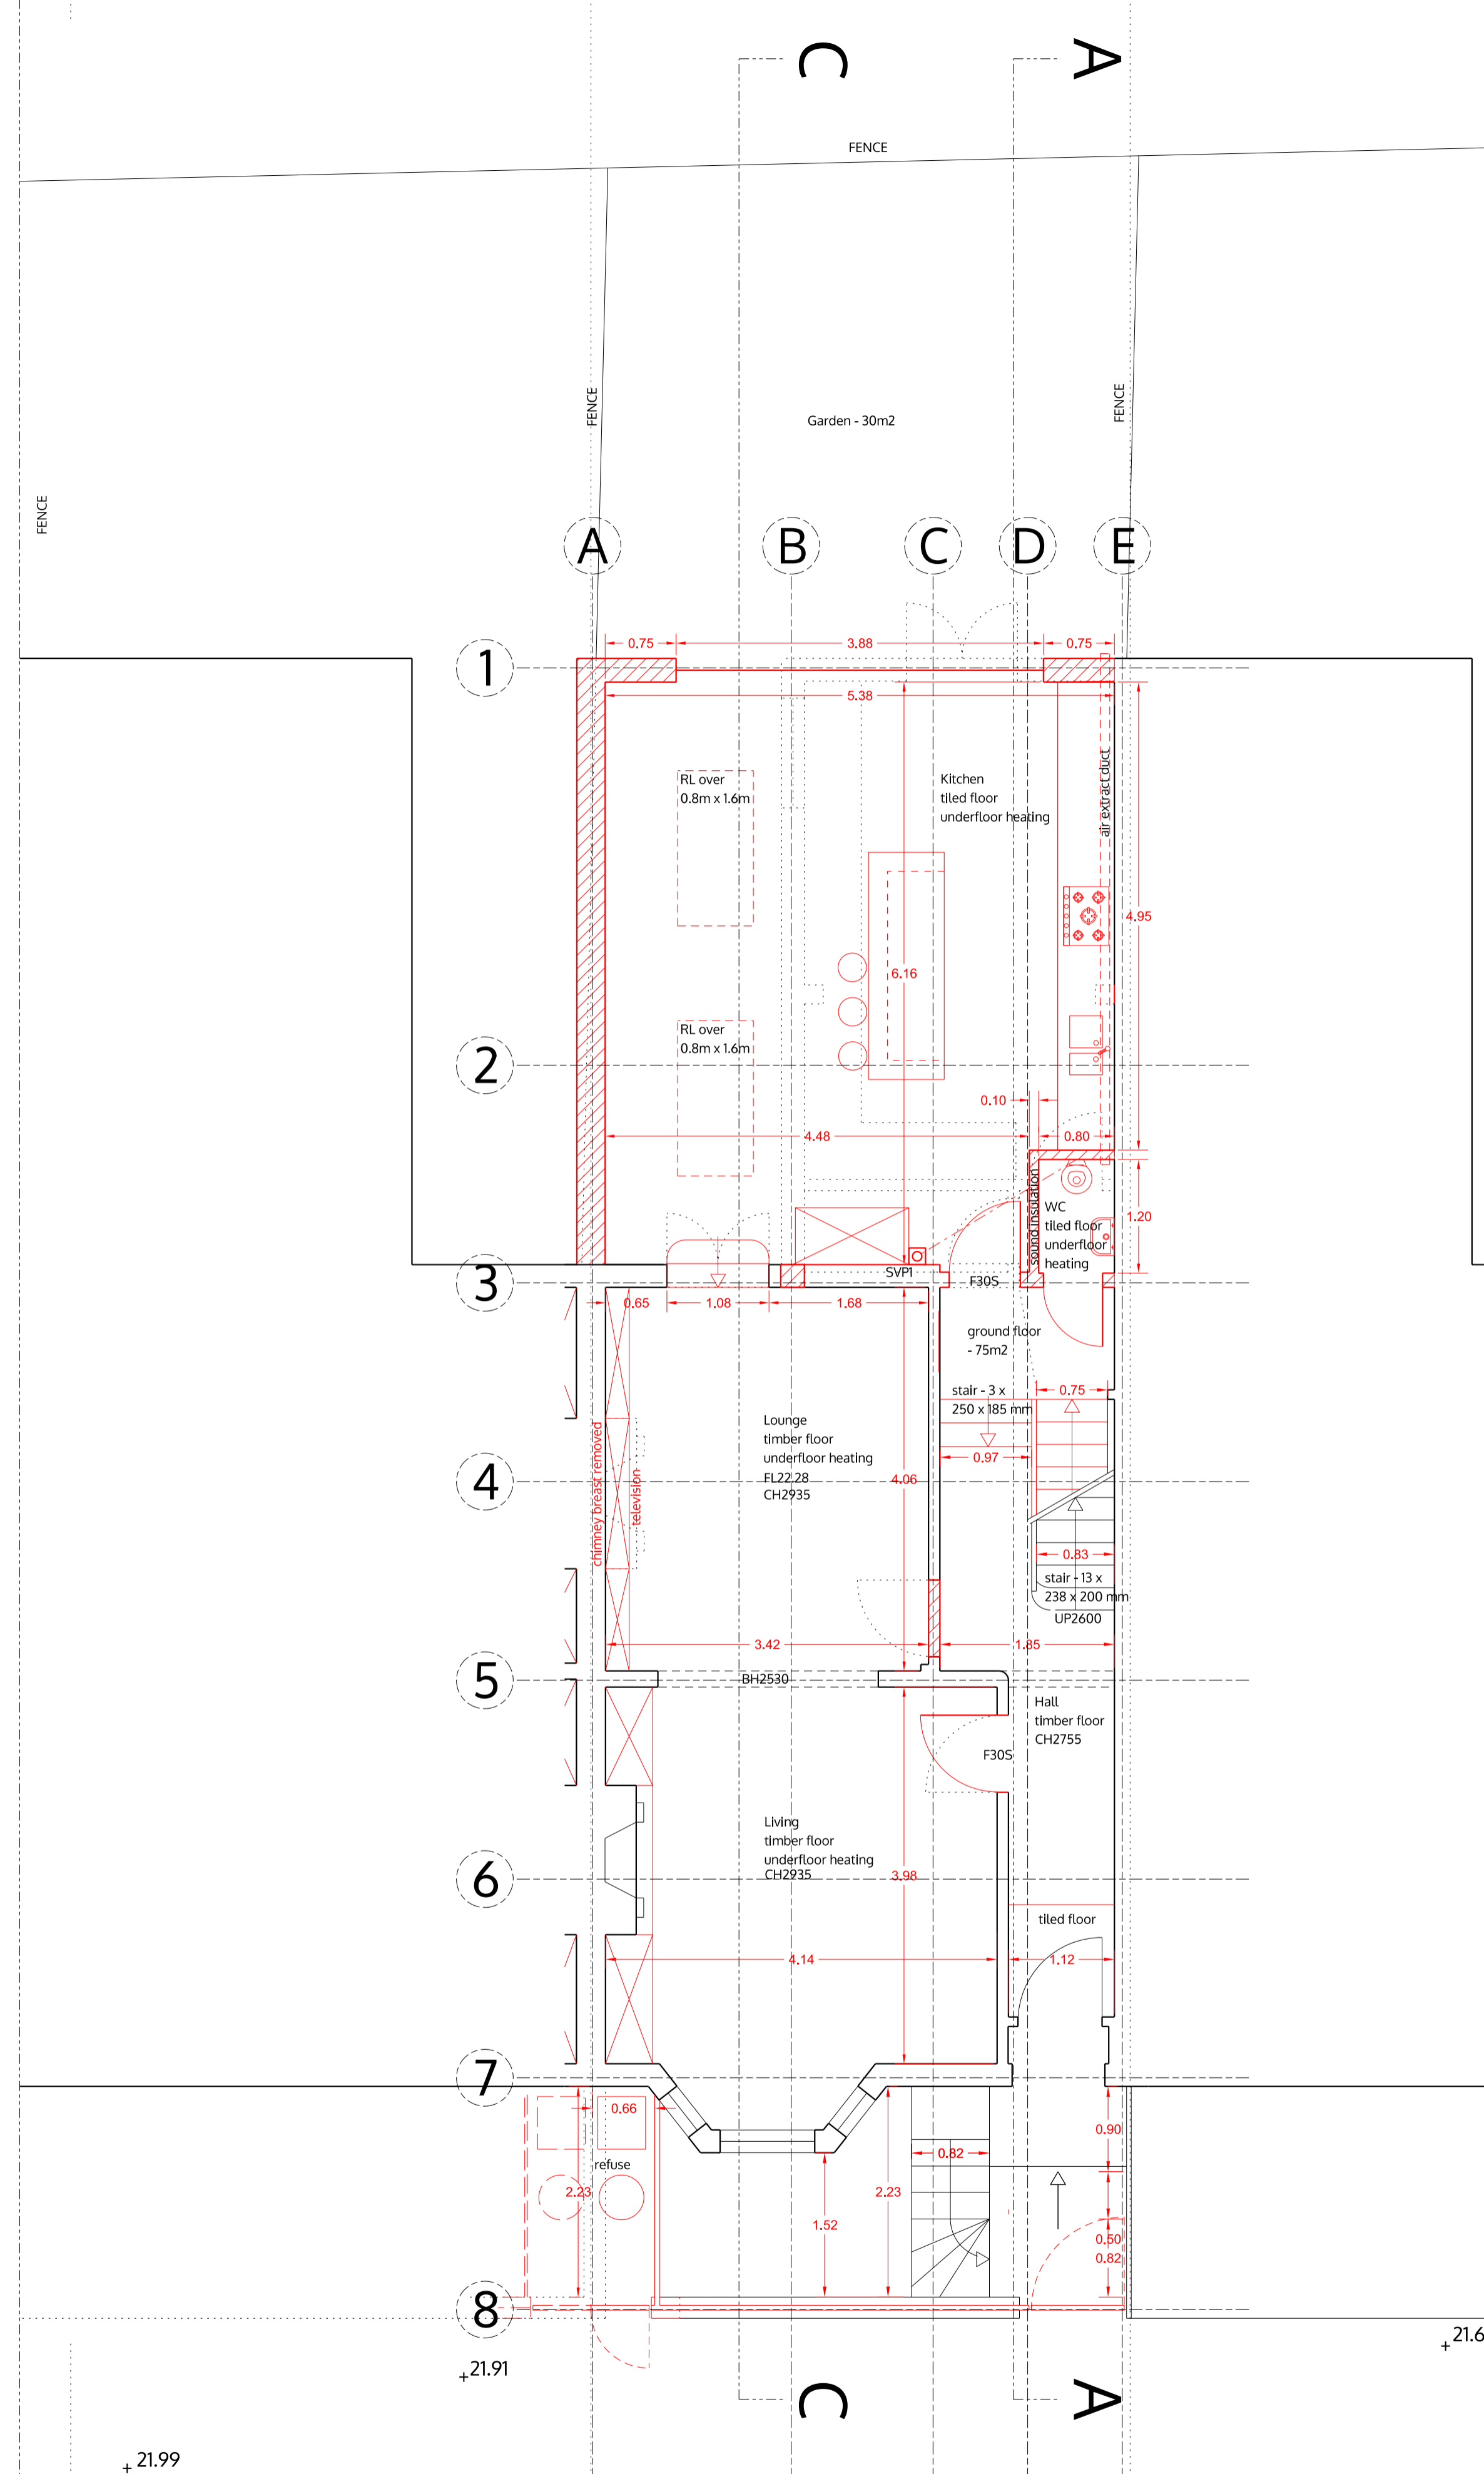

Ground floor

12 Narcissus Road

14 Narcissus Road

16 Narcissus Road

LEGEND
 [dashed line] demolition
 [solid line] existing walls
 [red hatched] new walls
 Drainage, ventilation, fire protection and heating to check!
 This general arrangement plan is for reference only and subject to statutory approvals, i.e. planning, party wall award and building control

no. drawn date scale status title client project © ALL COPYRIGHTS RESERVED m 0 1 2 3 4 5 ALL DIMENSIONS TO BE CHECKED ON SITE

spaceAgent

Architects and Designers mail@spaceagent.com
 London-Heidelberg-Barcelona-Brussels spaceagent.com
 spaceAgent Architects Limited is a RIBA Chartered Practice


Extension of family home
 14 Narcissus Road
 London NW6 1TH

Groat
 14 Narcissus Road
 London NW6 1TH

Basement and ground floor
 as proposed

contract	
	1:100 @A3 1:50 @A1
	Nov 2014
	mhamm
NAR14_P01n	

NORTH

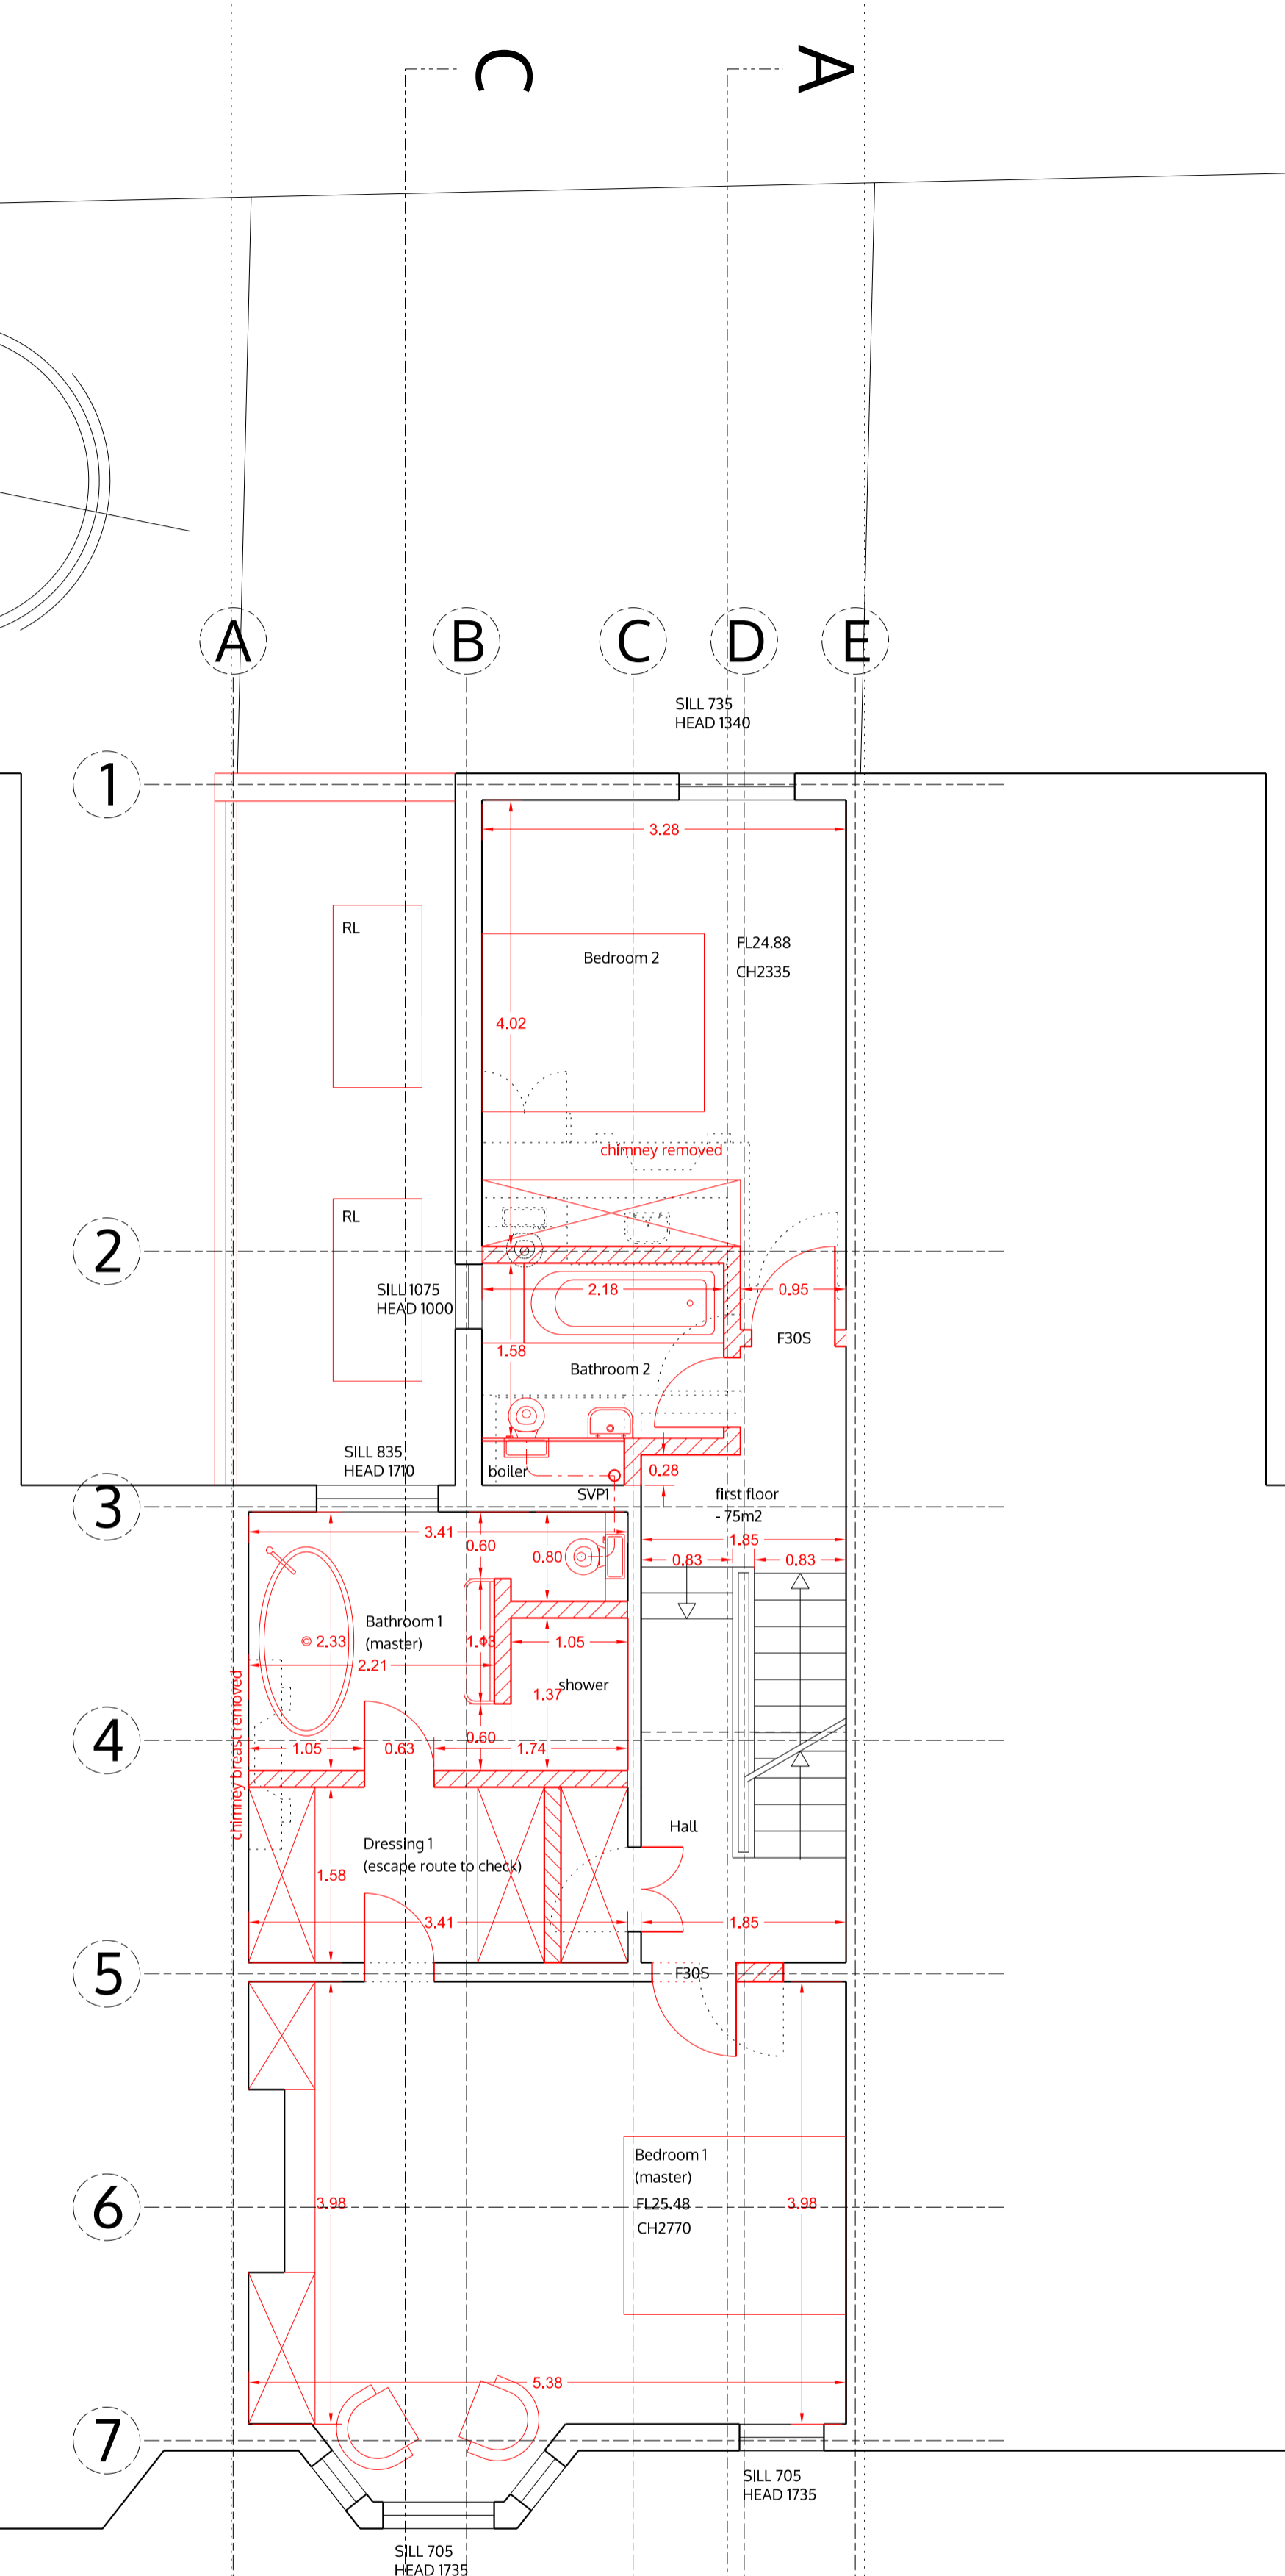


First floor

12 Narcissus Road

14 Narcissus Road

16 Narcissus Road

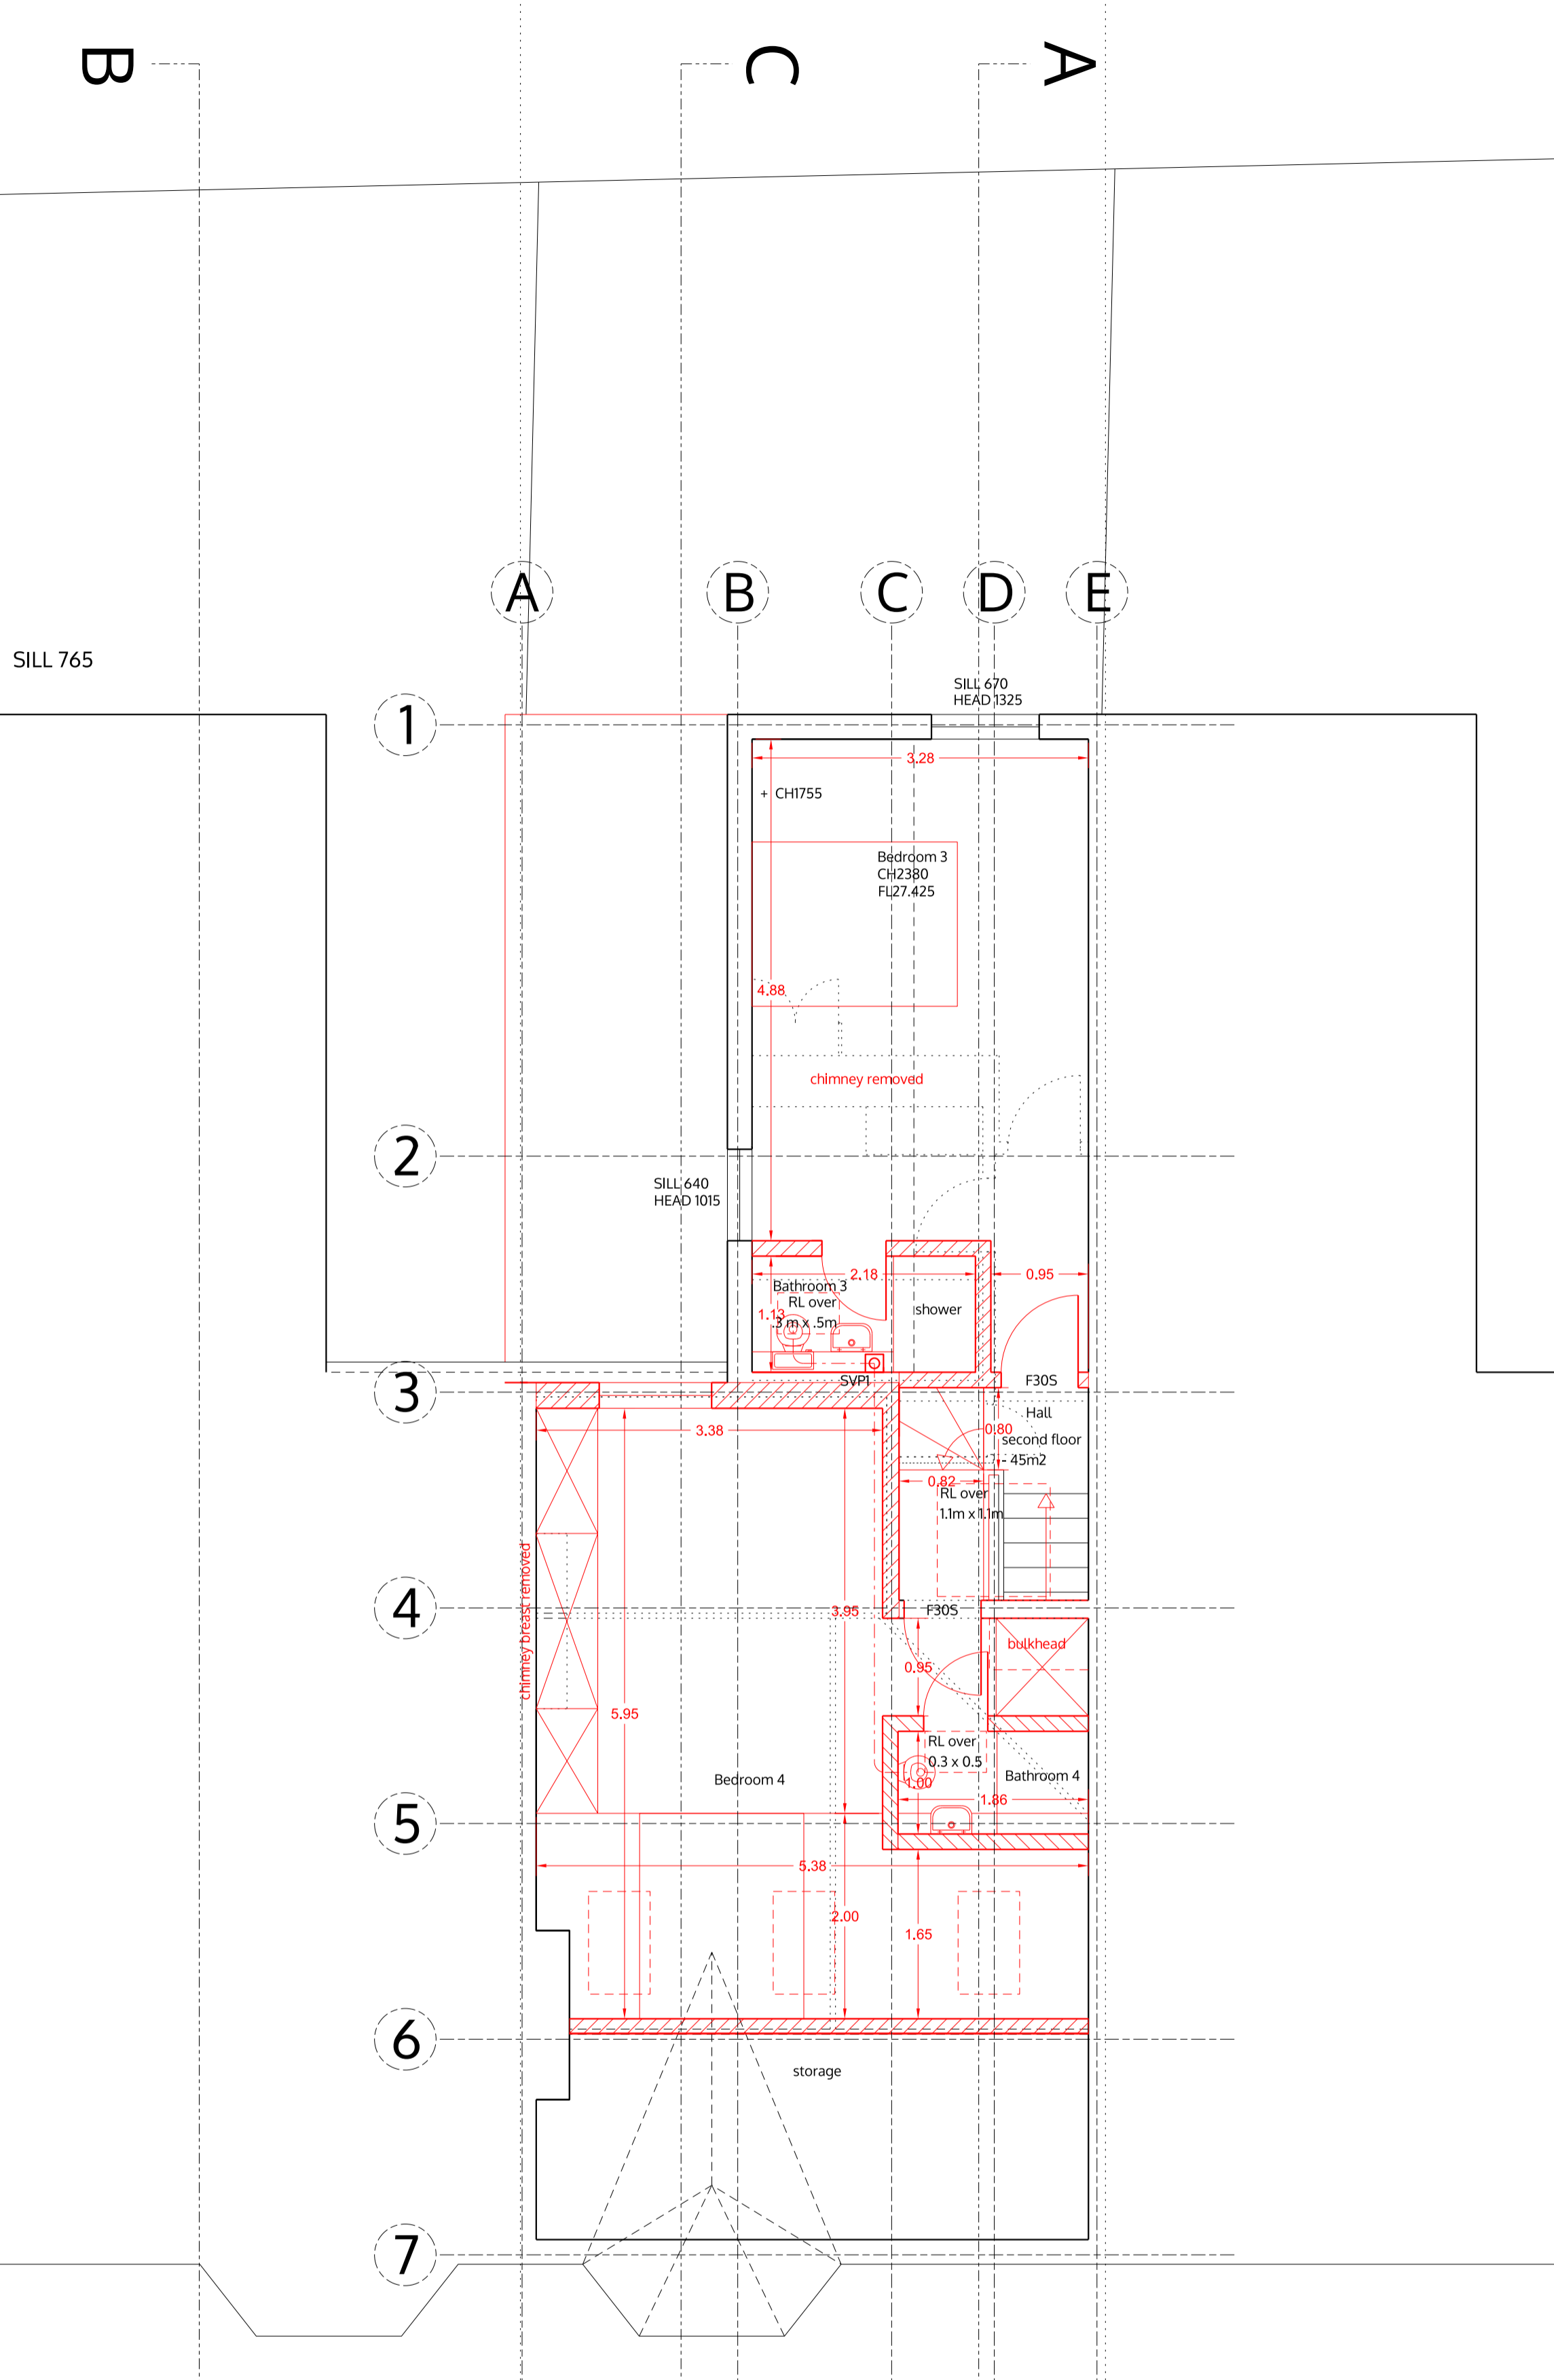

Second floor

12 Narcissus Road

14 Narcissus Road

16 Narcissus Road

LEGEND

- demolition
- existing walls
- new walls

Drainage, ventilation, fire protection and heating to check!

This general arrangement plan is for reference only and subject to statutory approvals, i.e. planning, party wall award and building control

no. drawn date scale status title client project © ALL COPYRIGHTS RESERVED m 0 1 2 3 4 5 ALL DIMENSIONS TO BE CHECKED ON SITE

spaceAgent


Architects and Designers mail@spaceagent.com
 London-Heidelberg-Barcelona-Brussels spaceagent.com
 spaceAgent Architects Limited is a RIBA Chartered Practice

Extension of family home
 14 Narcissus Road
 London NW6 1TH

Groat
 14 Narcissus Road
 London NW6 1TH

First and second floor
 as proposed

contract	
	1:100 @A3 1:50 @A1
	Nov 2014
	mhamm
NAR14_P02n	

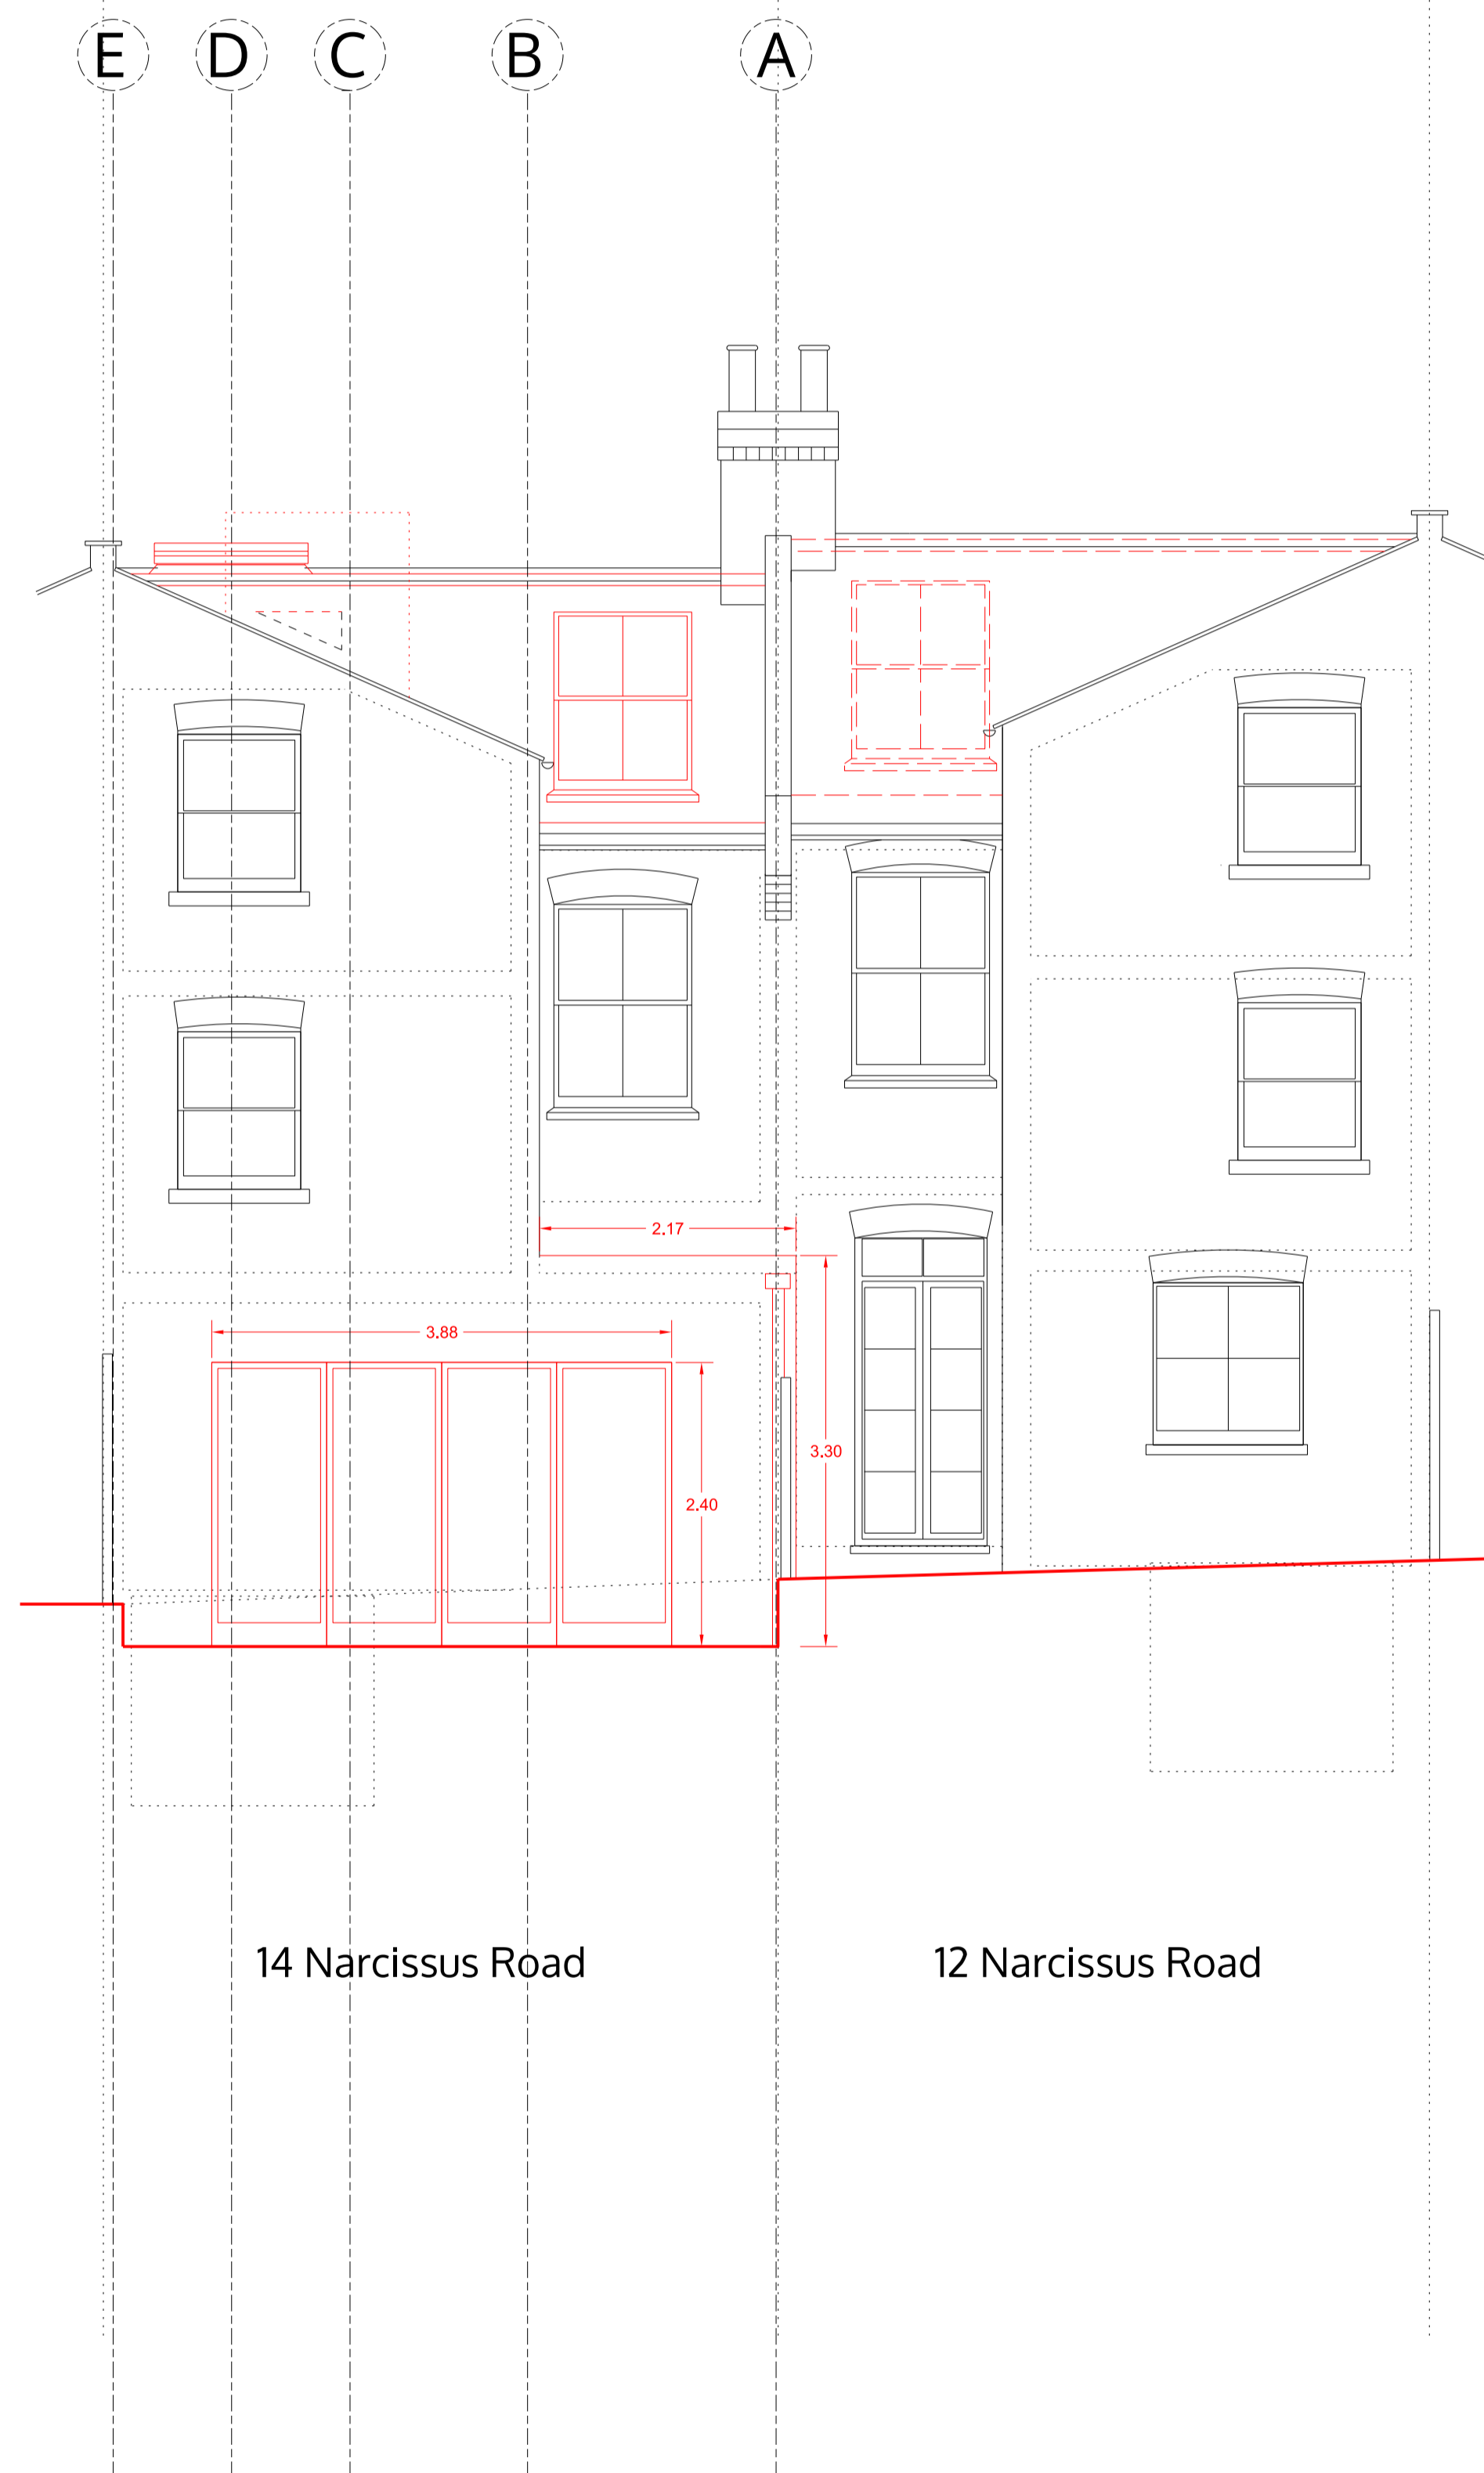

Rear elevation



Front elevation

30.000m
28.000m
26.000m
24.000m
22.000m
20.000m

LEGEND
 [dashed line] demolition
 [solid line] existing walls
 [red hatched] new walls
 Drainage, ventilation, fire protection and heating to check!

This general arrangement plan is for reference only and subject to statutory approvals, i.e. planning, party wall award and building control

no. drawn date scale status title client project © ALL COPYRIGHTS RESERVED m 0 1 2 3 4 5 ALL DIMENSIONS TO BE CHECKED ON SITE

spaceAgent 
 Architects and Designers mail@spaceagent.com
 London-Heidelberg-Barcelona-Brussels spaceagent.com
 spaceAgent Architects Limited is a RIBA Chartered Practice




project Extension of family home
 14 Narcissus Road
 London NW6 1TH
 client Groat
 14 Narcissus Road
 London NW6 1TH
 title Main elevations
 as proposed

contract	
1:100 @A3	1:50 @A1
Nov 2014	
mhamm	
NAR14_P03n	

Rounded conversion table - in/ft to m:


4 in	0.10 m
6 in	0.15 m
8 in	0.20 m
10 in	0.25 m
1 ft	0.30 m
2 ft	0.60 m
3 ft	0.90 m
4 ft	1.20 m
5 ft	1.50 m
6 ft	1.80 m
7 ft	2.10 m
8 ft	2.40 m
10 ft	3.00 m
15 ft	4.60 m
20 ft	6.10 m

LEGEND

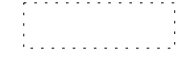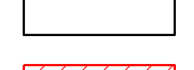-  demolition
-  existing walls
-  new walls

Drainage, ventilation, fire protection and heating to check!

This general arrangement plan is for reference only and subject to statutory approvals, i.e. planning, party wall award and building control

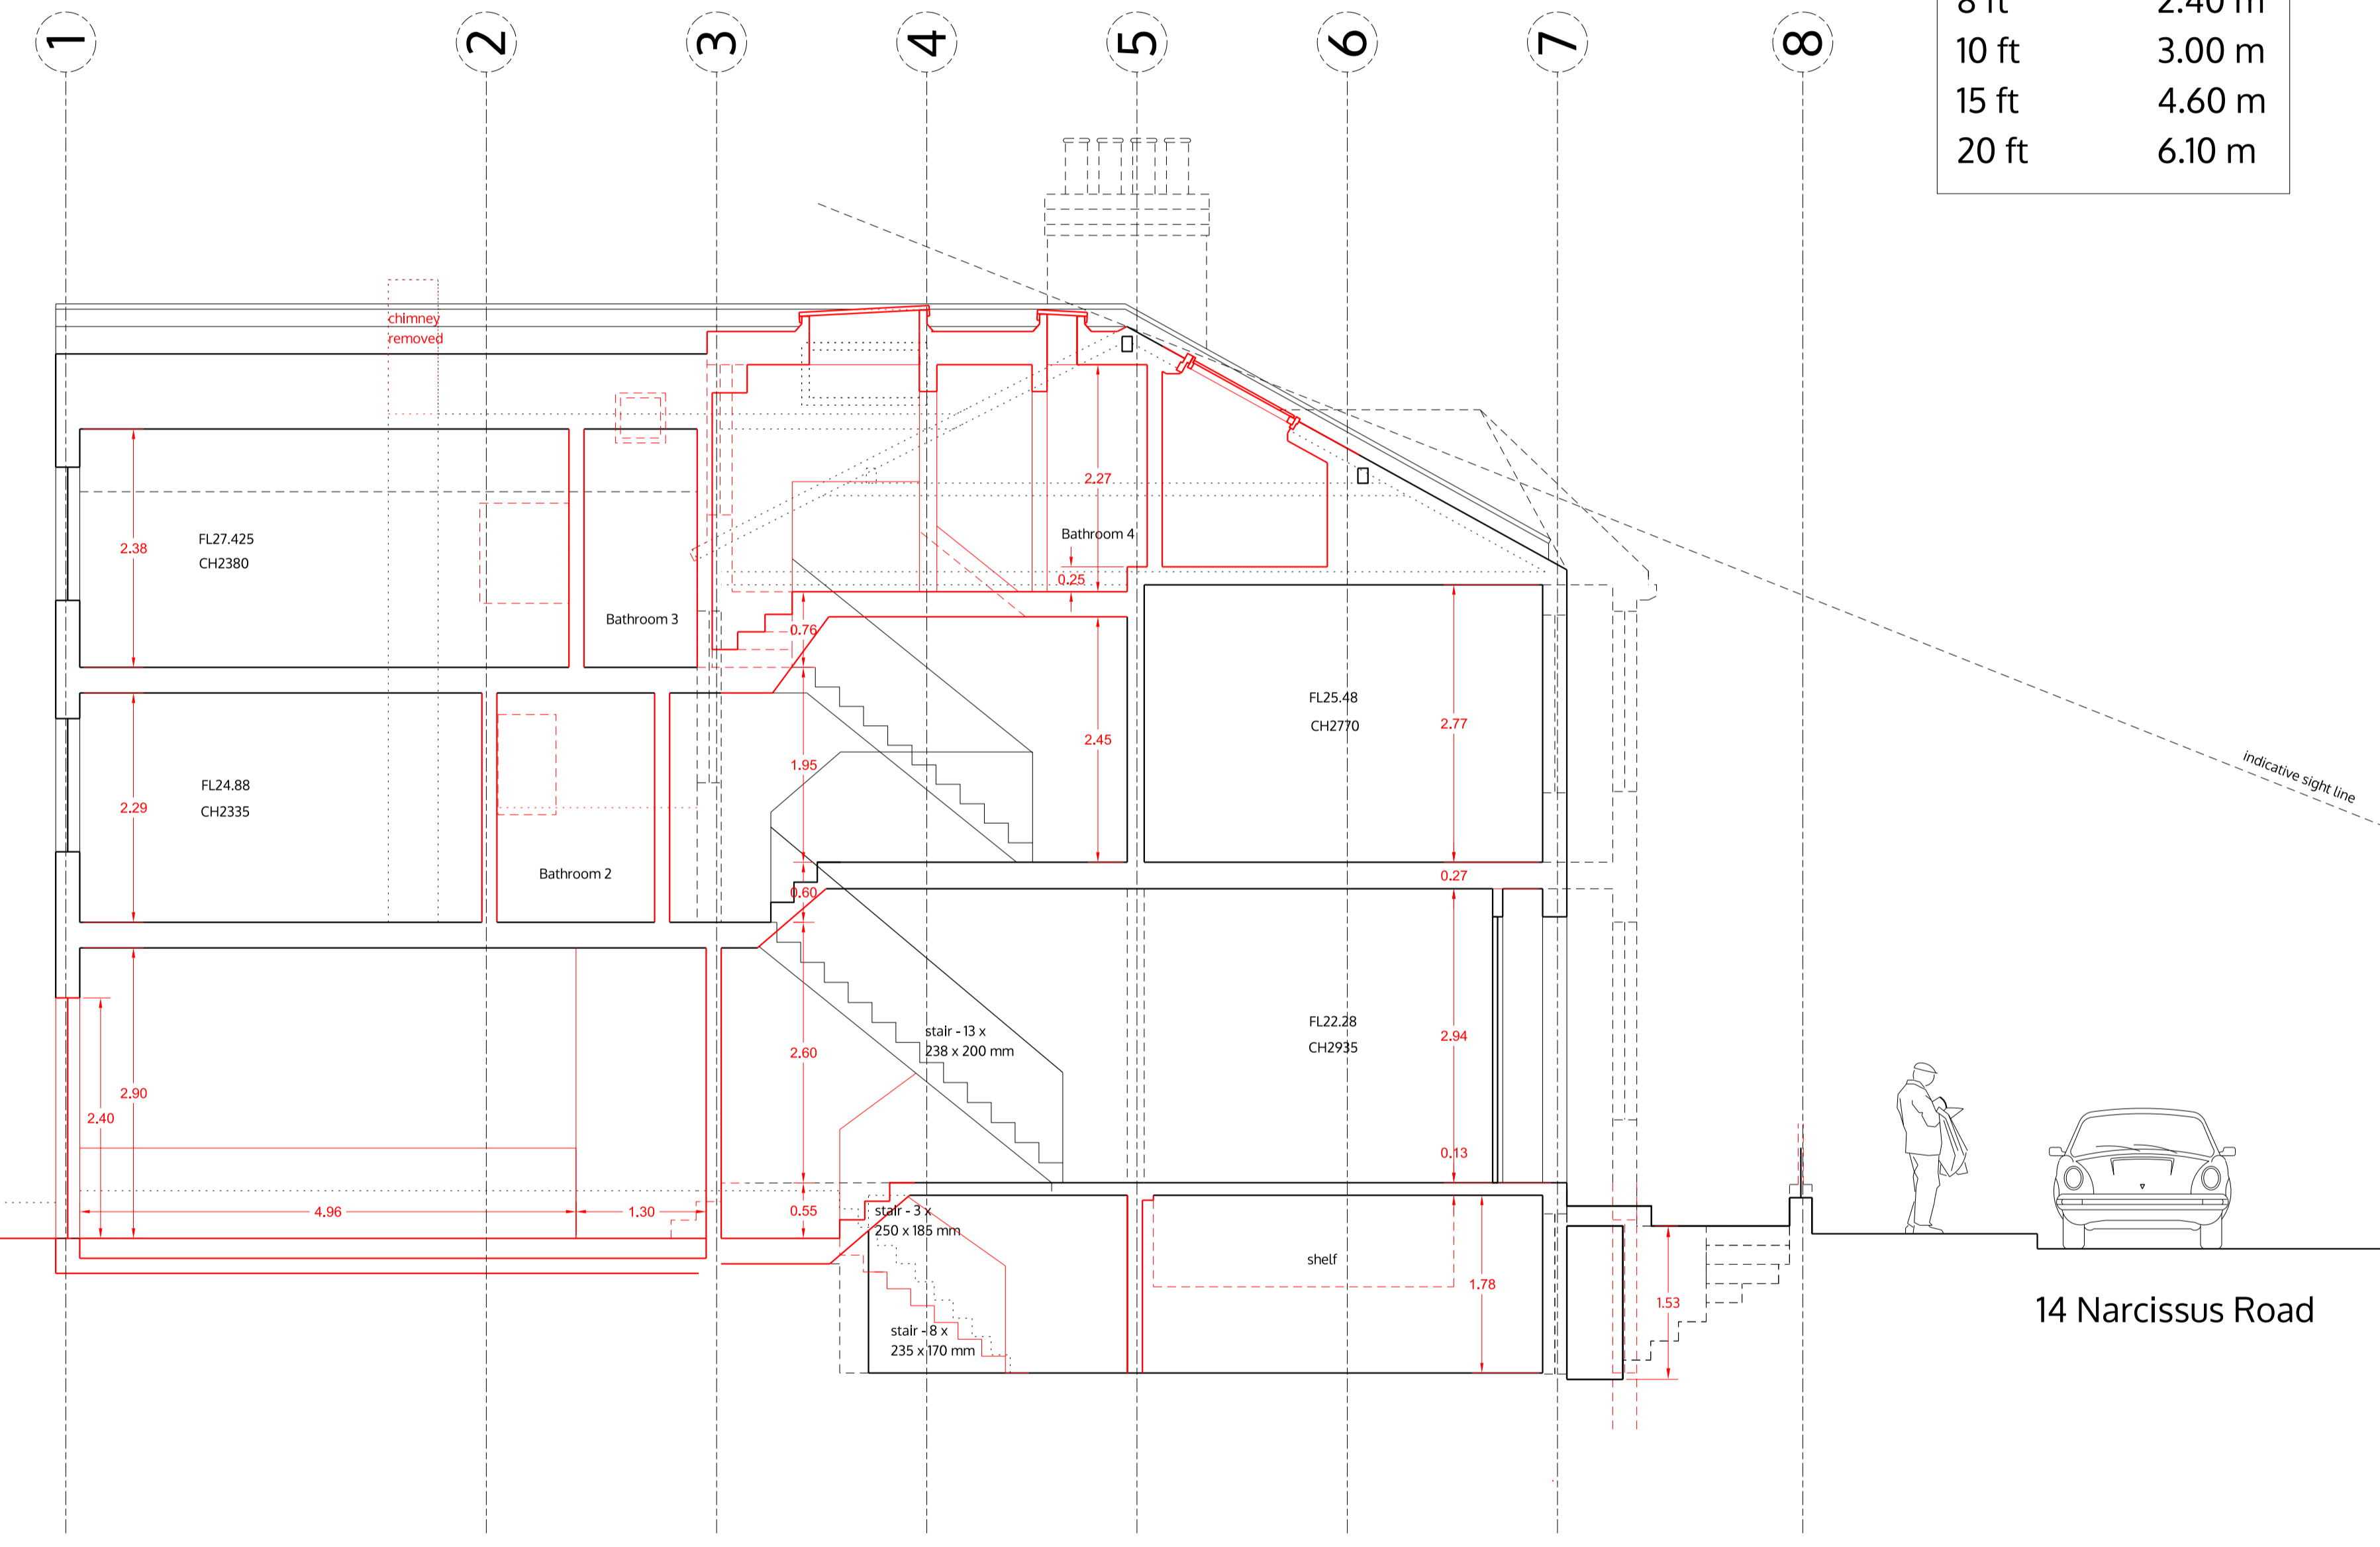

Section AA

no. drawn date scale status title client project © ALL COPYRIGHTS RESERVED m 0 1 2 3 4 5

spaceAgent 

Architects and Designers mail@spaceagent.com
 London-Heidelberg-Barcelona-Brussels spaceagent.com
 spaceAgent Architects Limited is a RIBA Chartered Practice



project Extension of family home
 14 Narcissus Road
 London NW6 1TH

client Groat
 14 Narcissus Road
 London NW6 1TH

title Section AA
 as proposed

contract	
	1:100 @A3 1:50 @A1
	Nov 2014
	mhamm
NAR14_P04n	

16
14 Narcissus Road

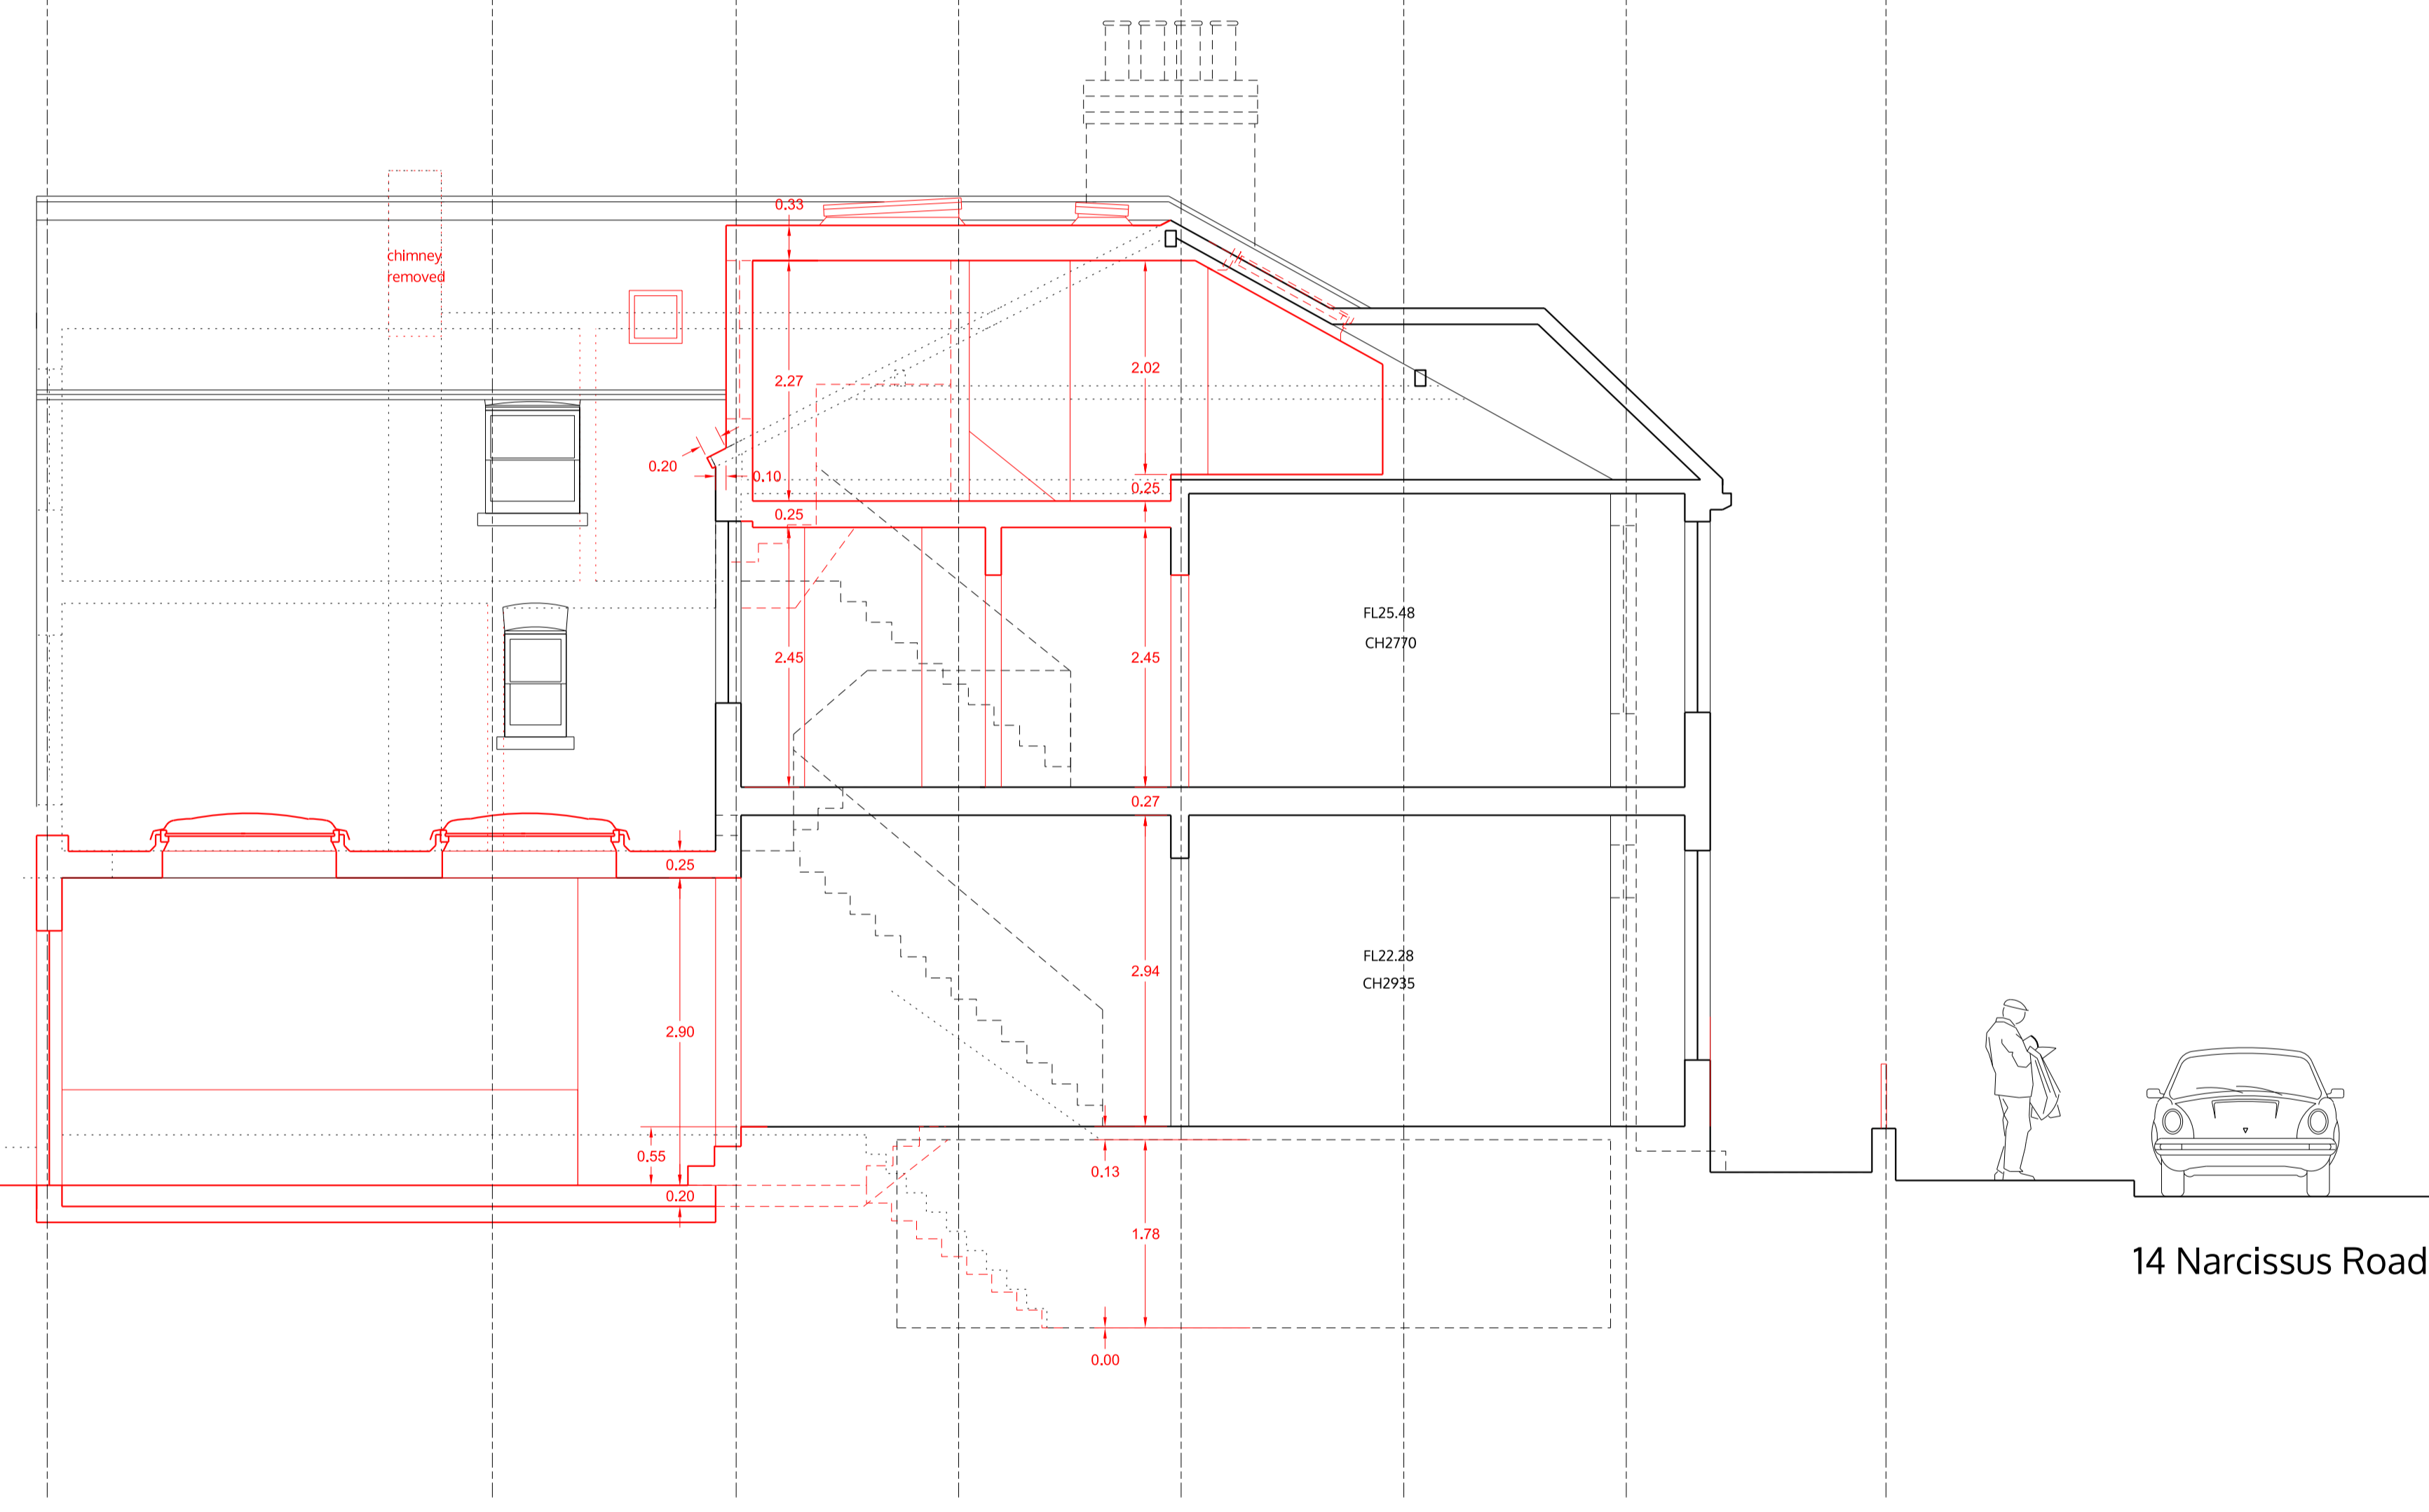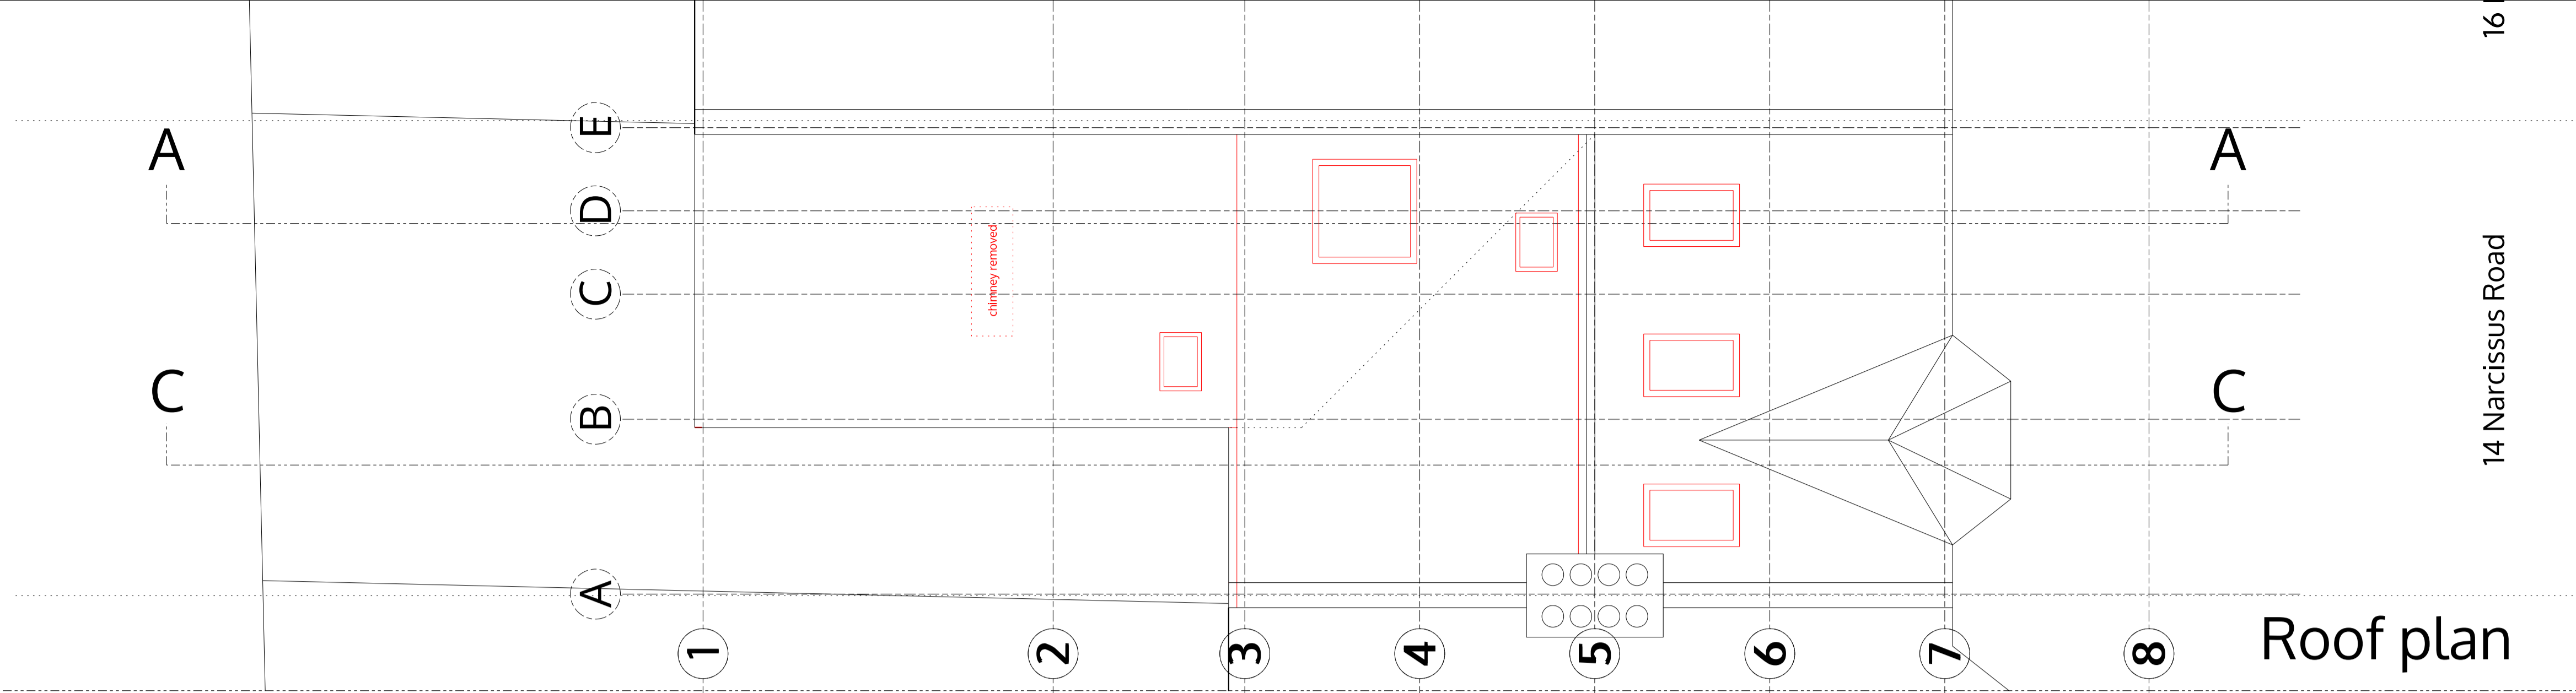

LEGEND
 [dashed line] demolition
 [solid line] existing walls
 [red hatched] new walls
 Drainage, ventilation, fire protection and heating to check!
 This general arrangement plan is for reference only and subject to statutory approvals, i.e. planning, party wall award and building control

no. drawn date scale status
 m 0
 ALL DIMENSIONS TO BE CHECKED ON SITE
 © ALL COPYRIGHTS RESERVED

spaceAgent

Architects and Designers mail@spaceagent.com
 London-Heidelberg-Barcelona-Brussels spaceagent.com
 spaceAgent Architects Limited is a RIBA Chartered Practice


project
 Extension of family home
 14 Narcissus Road
 London NW6 1TH

client
 Groat
 14 Narcissus Road
 London NW6 1TH

title
 Section CC and roof plan
 as proposed

contract	
	1:100 @A3 1:50 @A1
	Nov 2014
	mhamm

NAR14_P05n

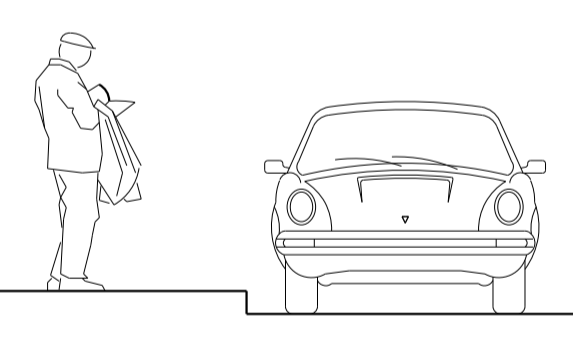

14 Narcissus Road