

no. drawn date scale status title client project architects and designers
 mail@spaceagent.com
 London-Heidelberg-Barcelona-Brussels spaceagent.com
 spaceAgent Architects Limited is a RIBA Chartered Practice
 © ALL COPYRIGHTS RESERVED m 0 1 2 3 4 5 ALL DIMENSIONS TO BE CHECKED ON SITE

spaceAgent 

Architects and Designers
 mail@spaceagent.com
 London-Heidelberg-Barcelona-Brussels spaceagent.com
 spaceAgent Architects Limited is a RIBA Chartered Practice


Residential extension
 75 Okehampton Road
 London NW10 3EN

David Raymond
 75 Okehampton Road
 London NW10 3EN


Basement
 as proposed


planning only	
1:100 @A3	1:50 @A1
Aug 2015	
mhamm	

OKE_P01g

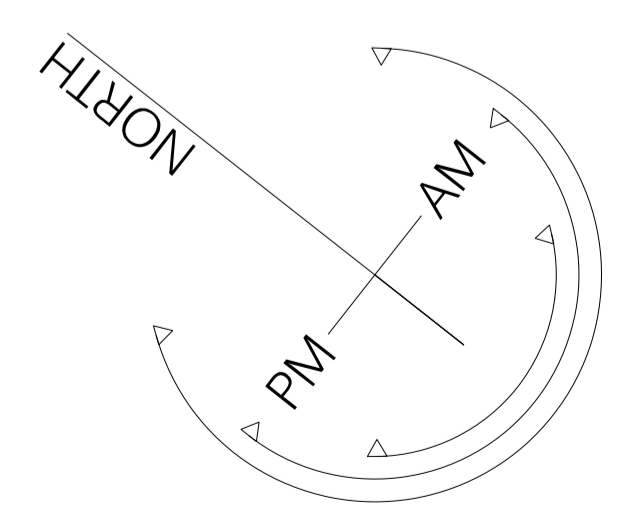

BASEMENT

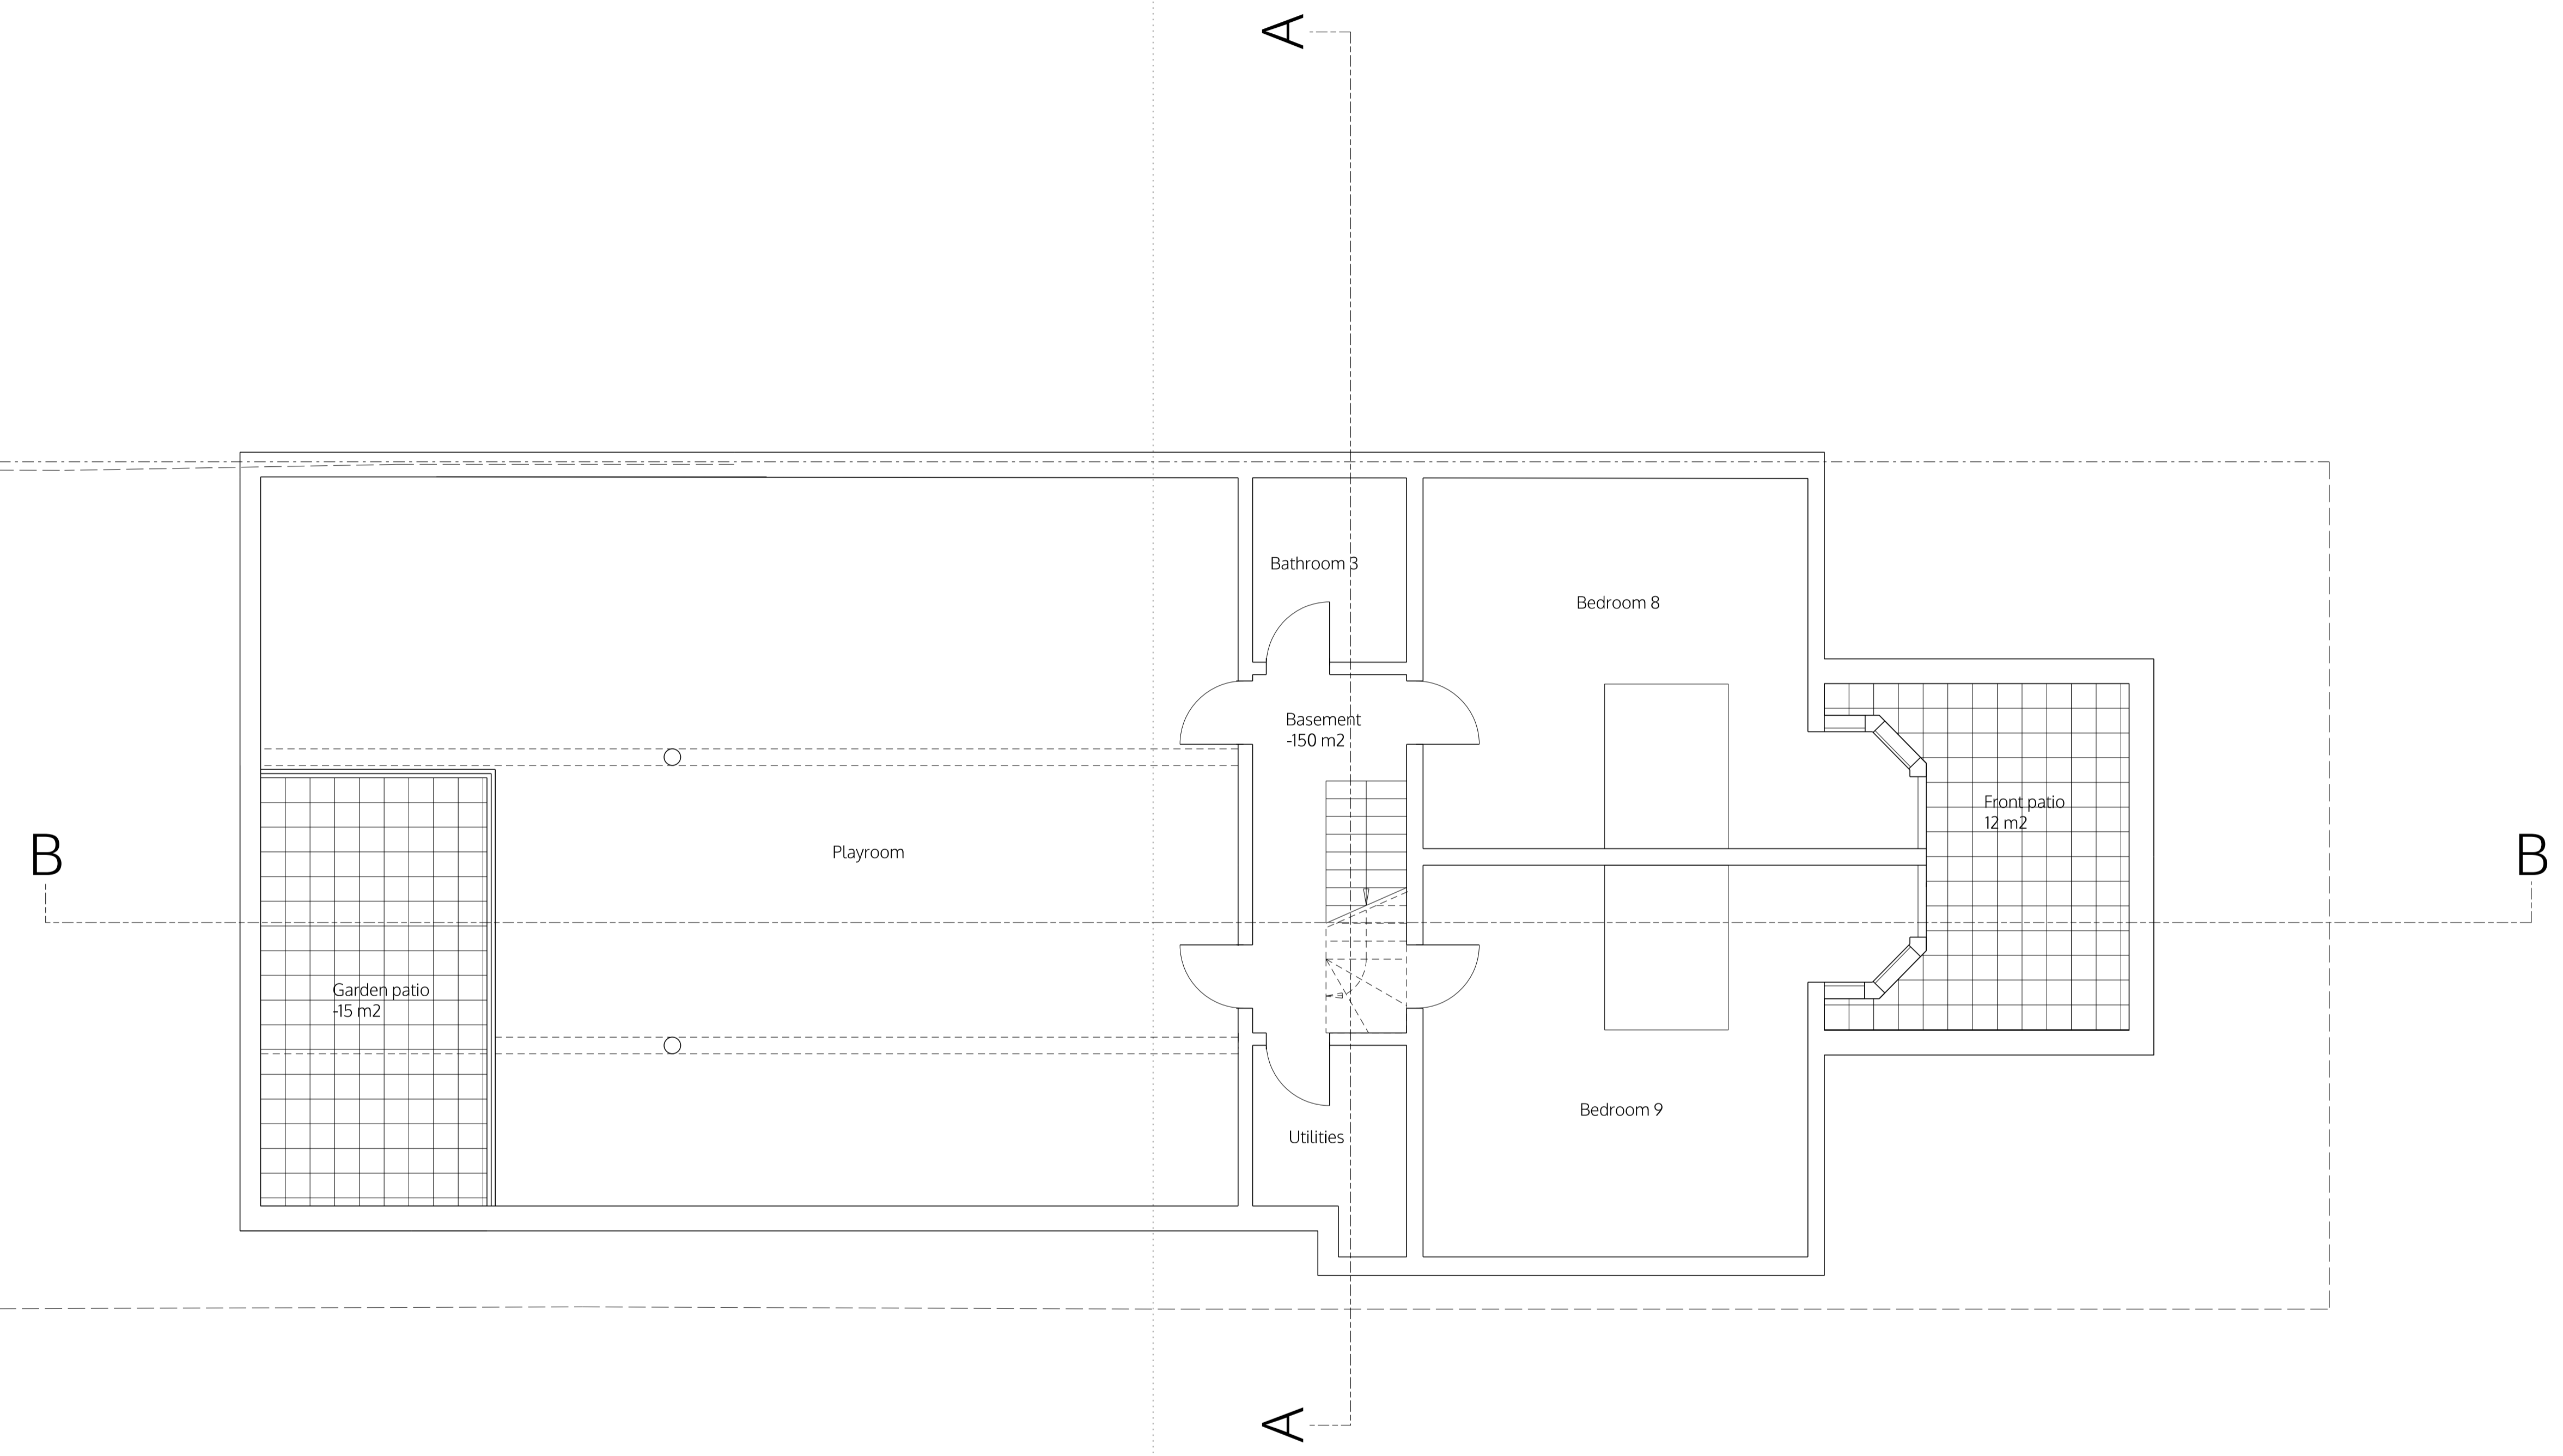

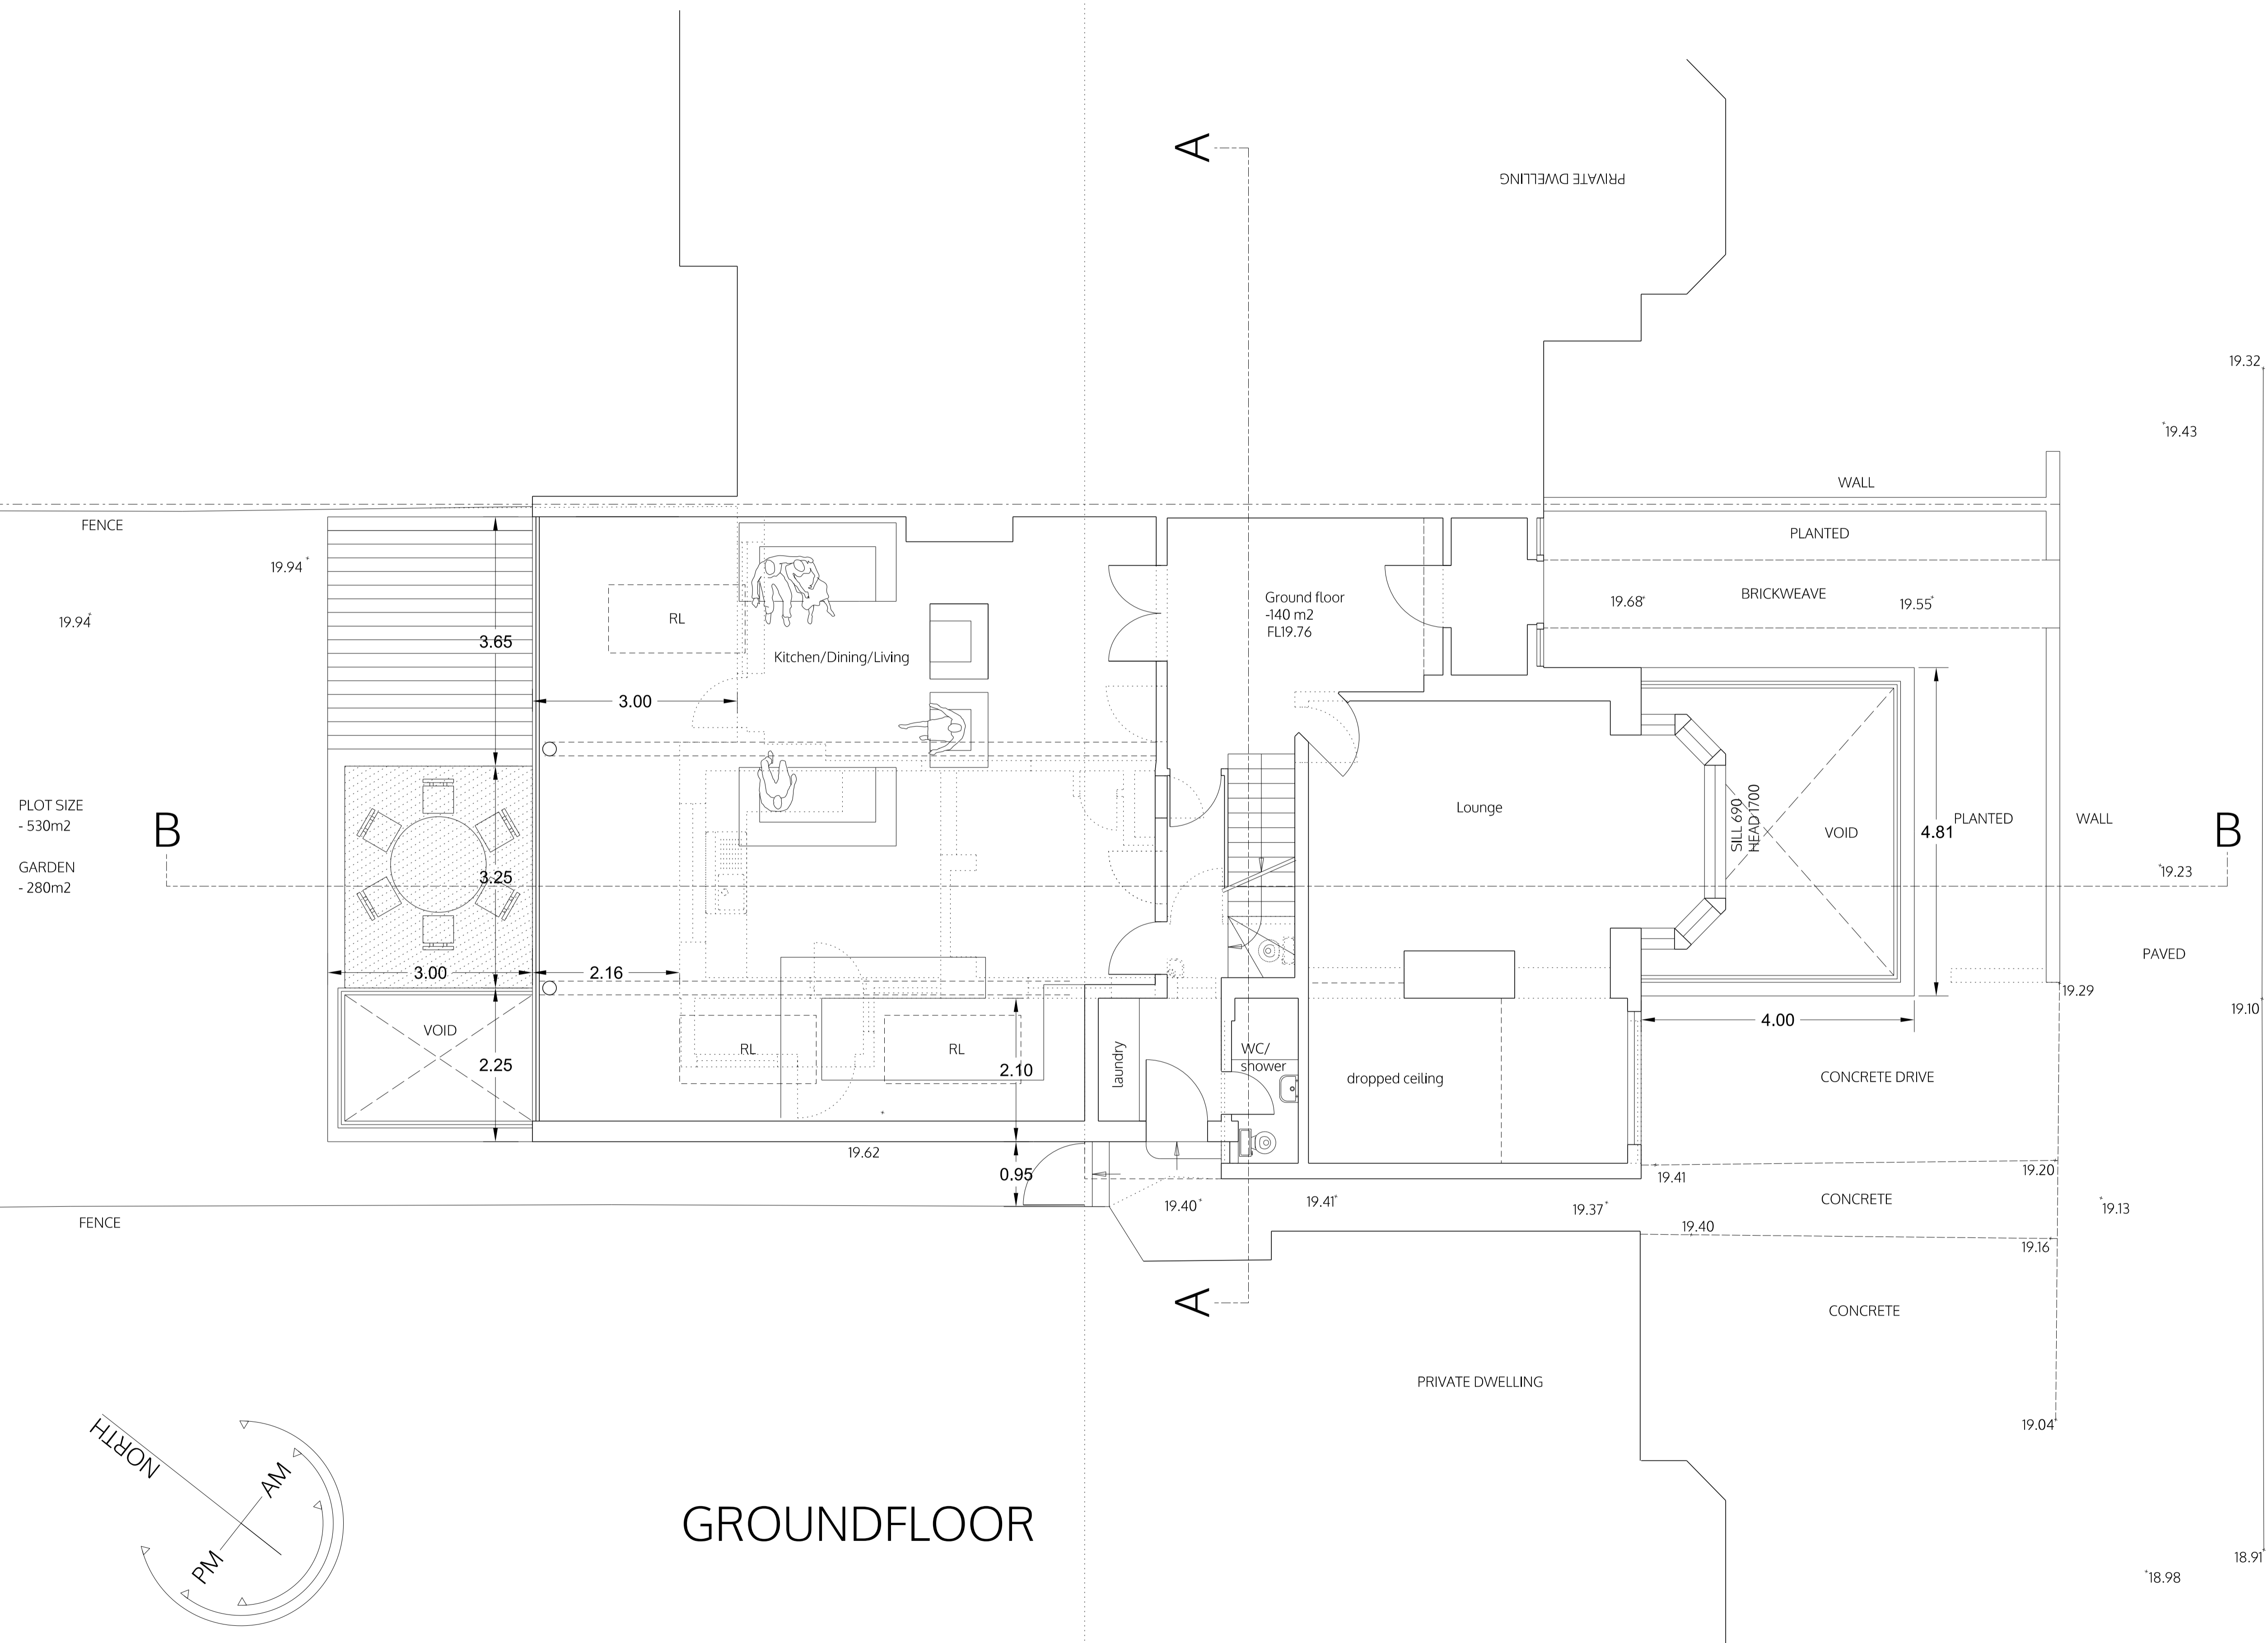

GROUND FLOOR

no. drawn date scale status title client project © ALL COPYRIGHTS RESERVED m10 OKEHAMPTON ROAD ALL DIMENSIONS TO BE CHECKED ON SITE

spaceAgent 
 Architects and Designers mail@spaceagent.com
 London-Heidelberg-Barcelona-Brussels spaceagent.com
 spaceAgent Architects Limited is a RIBA Chartered Practice


Residential extension
 75 Okehampton Road
 London NW10 3EN

David Raymond
 75 Okehampton Road
 London NW10 3EN


Ground floor
 as proposed

planning only	
1:100 @A3	1:50 @A1
Aug 2015	
mhamm	

OKE_P02g

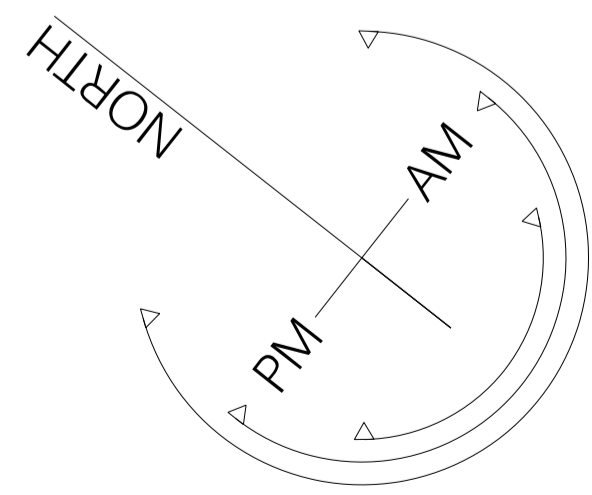

FIRST FLOOR

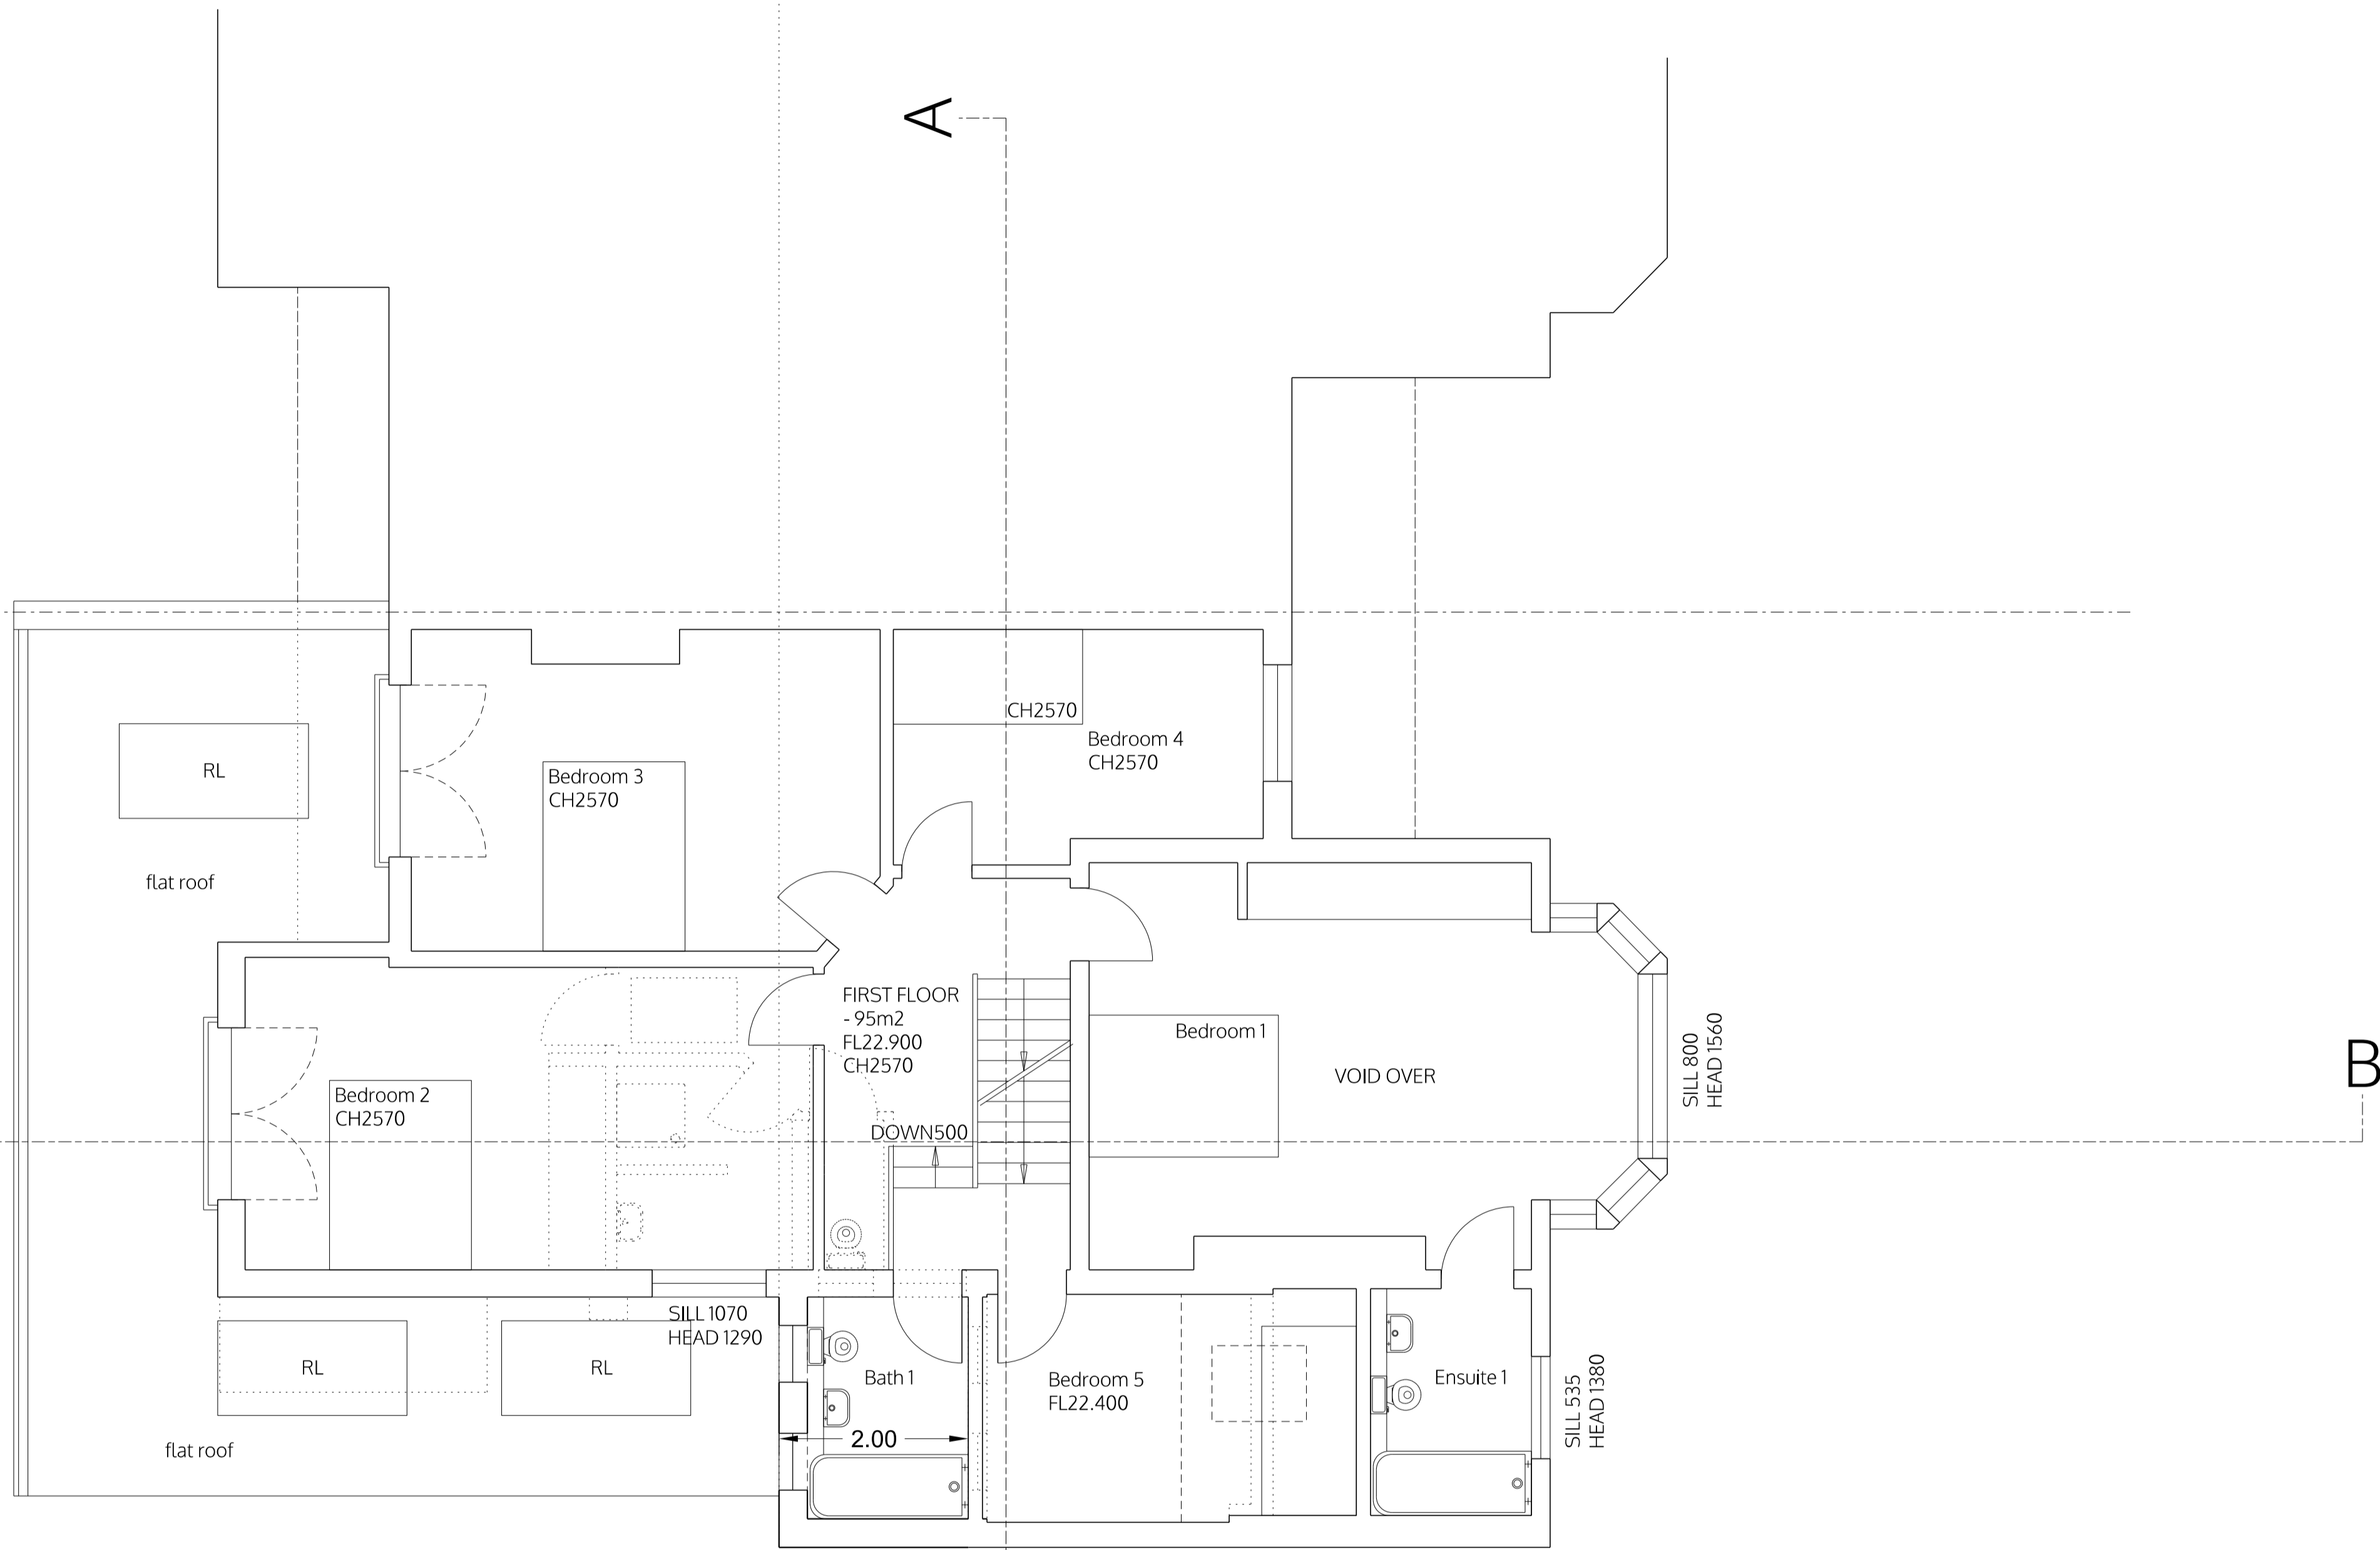

no. drawn date scale status title client project architects and designers London-Heidelberg-Barcelona-Brussels spaceAgent Architects Limited is a RIBA Chartered Practice

spaceAgent

Architects and Designers mail@spaceagent.com
London-Heidelberg-Barcelona-Brussels spaceagent.com
spaceAgent Architects Limited is a RIBA Chartered Practice

Residential extension
75 Okehampton Road
London NW10 3EN


David Raymond
75 Okehampton Road
London NW10 3EN

First floor
as proposed


planning only	
1:100 @A3	1:50 @A1
Aug 2015	
mhamm	

OKE_P03g

ALL DIMENSIONS TO BE CHECKED ON SITE
© ALL COPYRIGHTS RESERVED

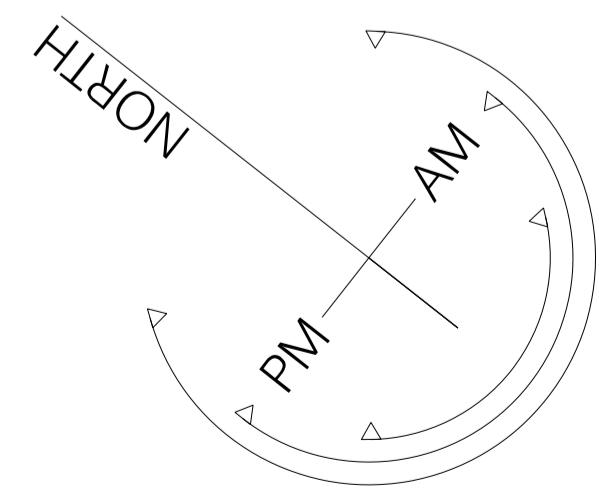

SECOND FLOOR

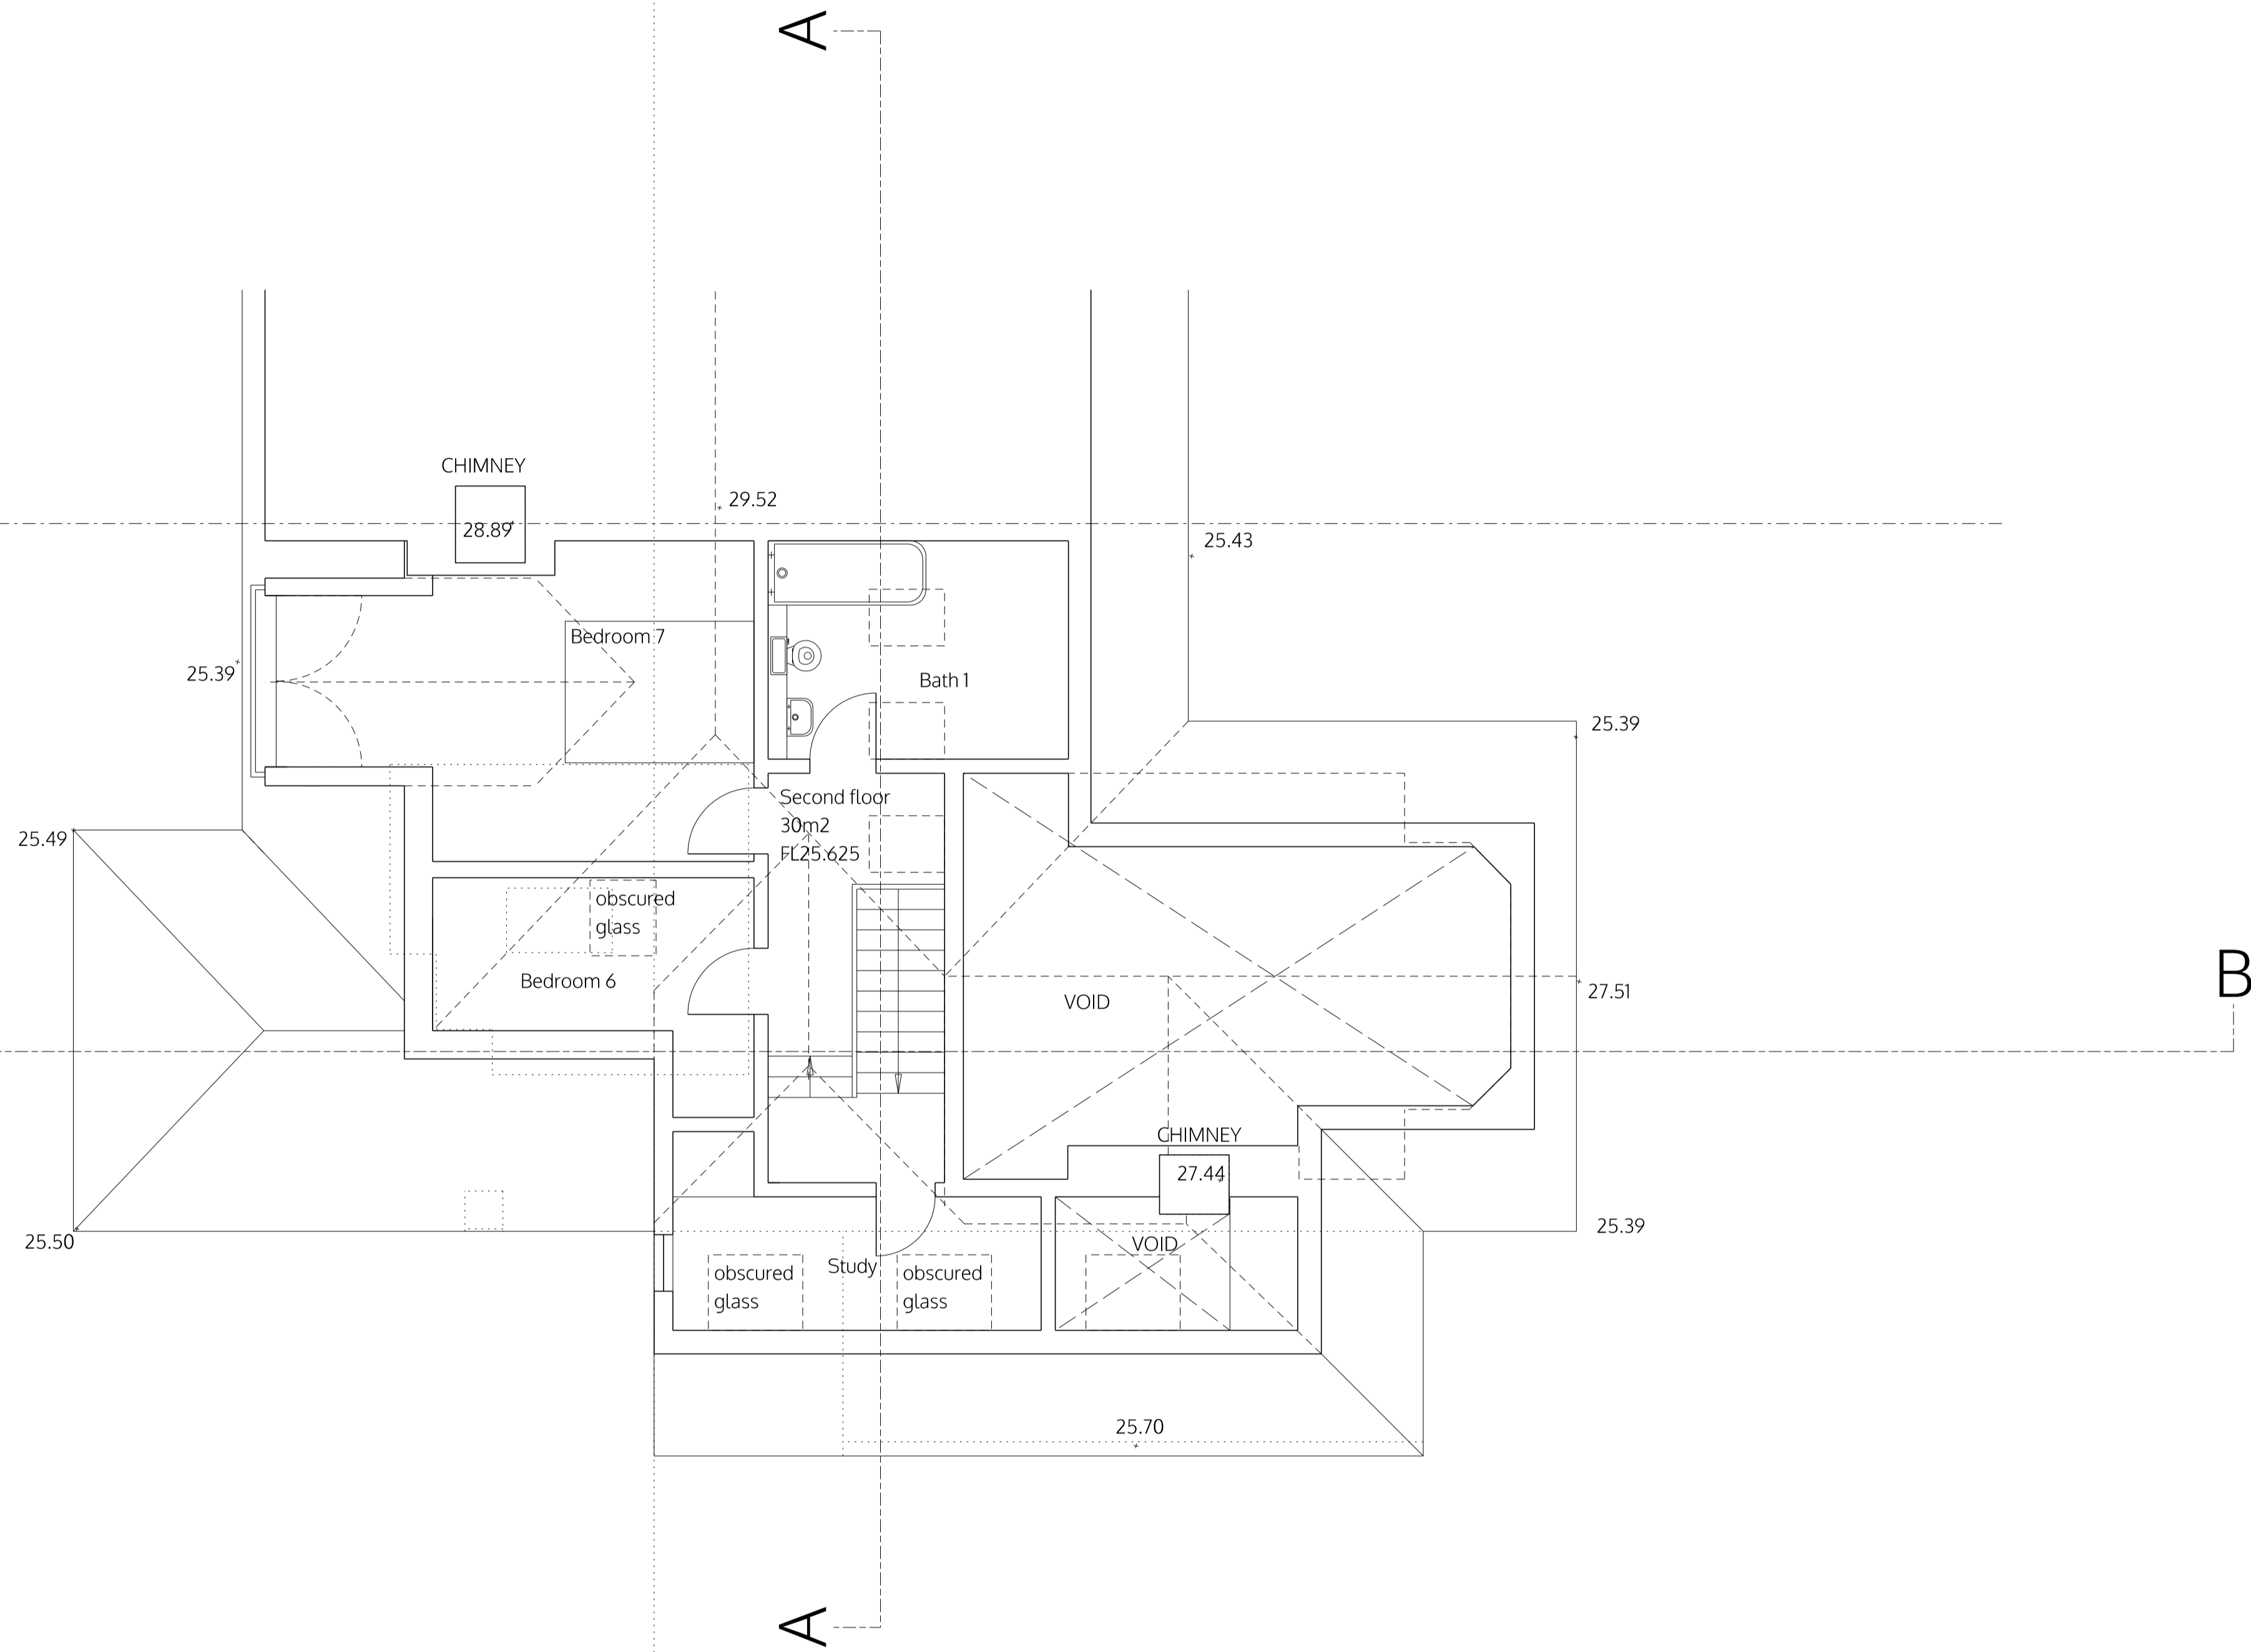

no. drawn date scale status title client project © ALL COPYRIGHTS RESERVED m 0 1 2 3 4 5 ALL DIMENSIONS TO BE CHECKED ON SITE

spaceAgent 

Architects and Designers mail@spaceagent.com
 London-Heidelberg-Barcelona-Brussels spaceagent.com
 spaceAgent Architects Limited is a RIBA Chartered Practice

project Residential extension
 75 Okehampton Road
 London NW10 3EN

client David Raymond
 75 Okehampton Road
 London NW10 3EN

title Second floor
 as proposed


planning only

1:100 @A3
 1:50 @A1

Aug 2015

mhamm

OKE_P04g

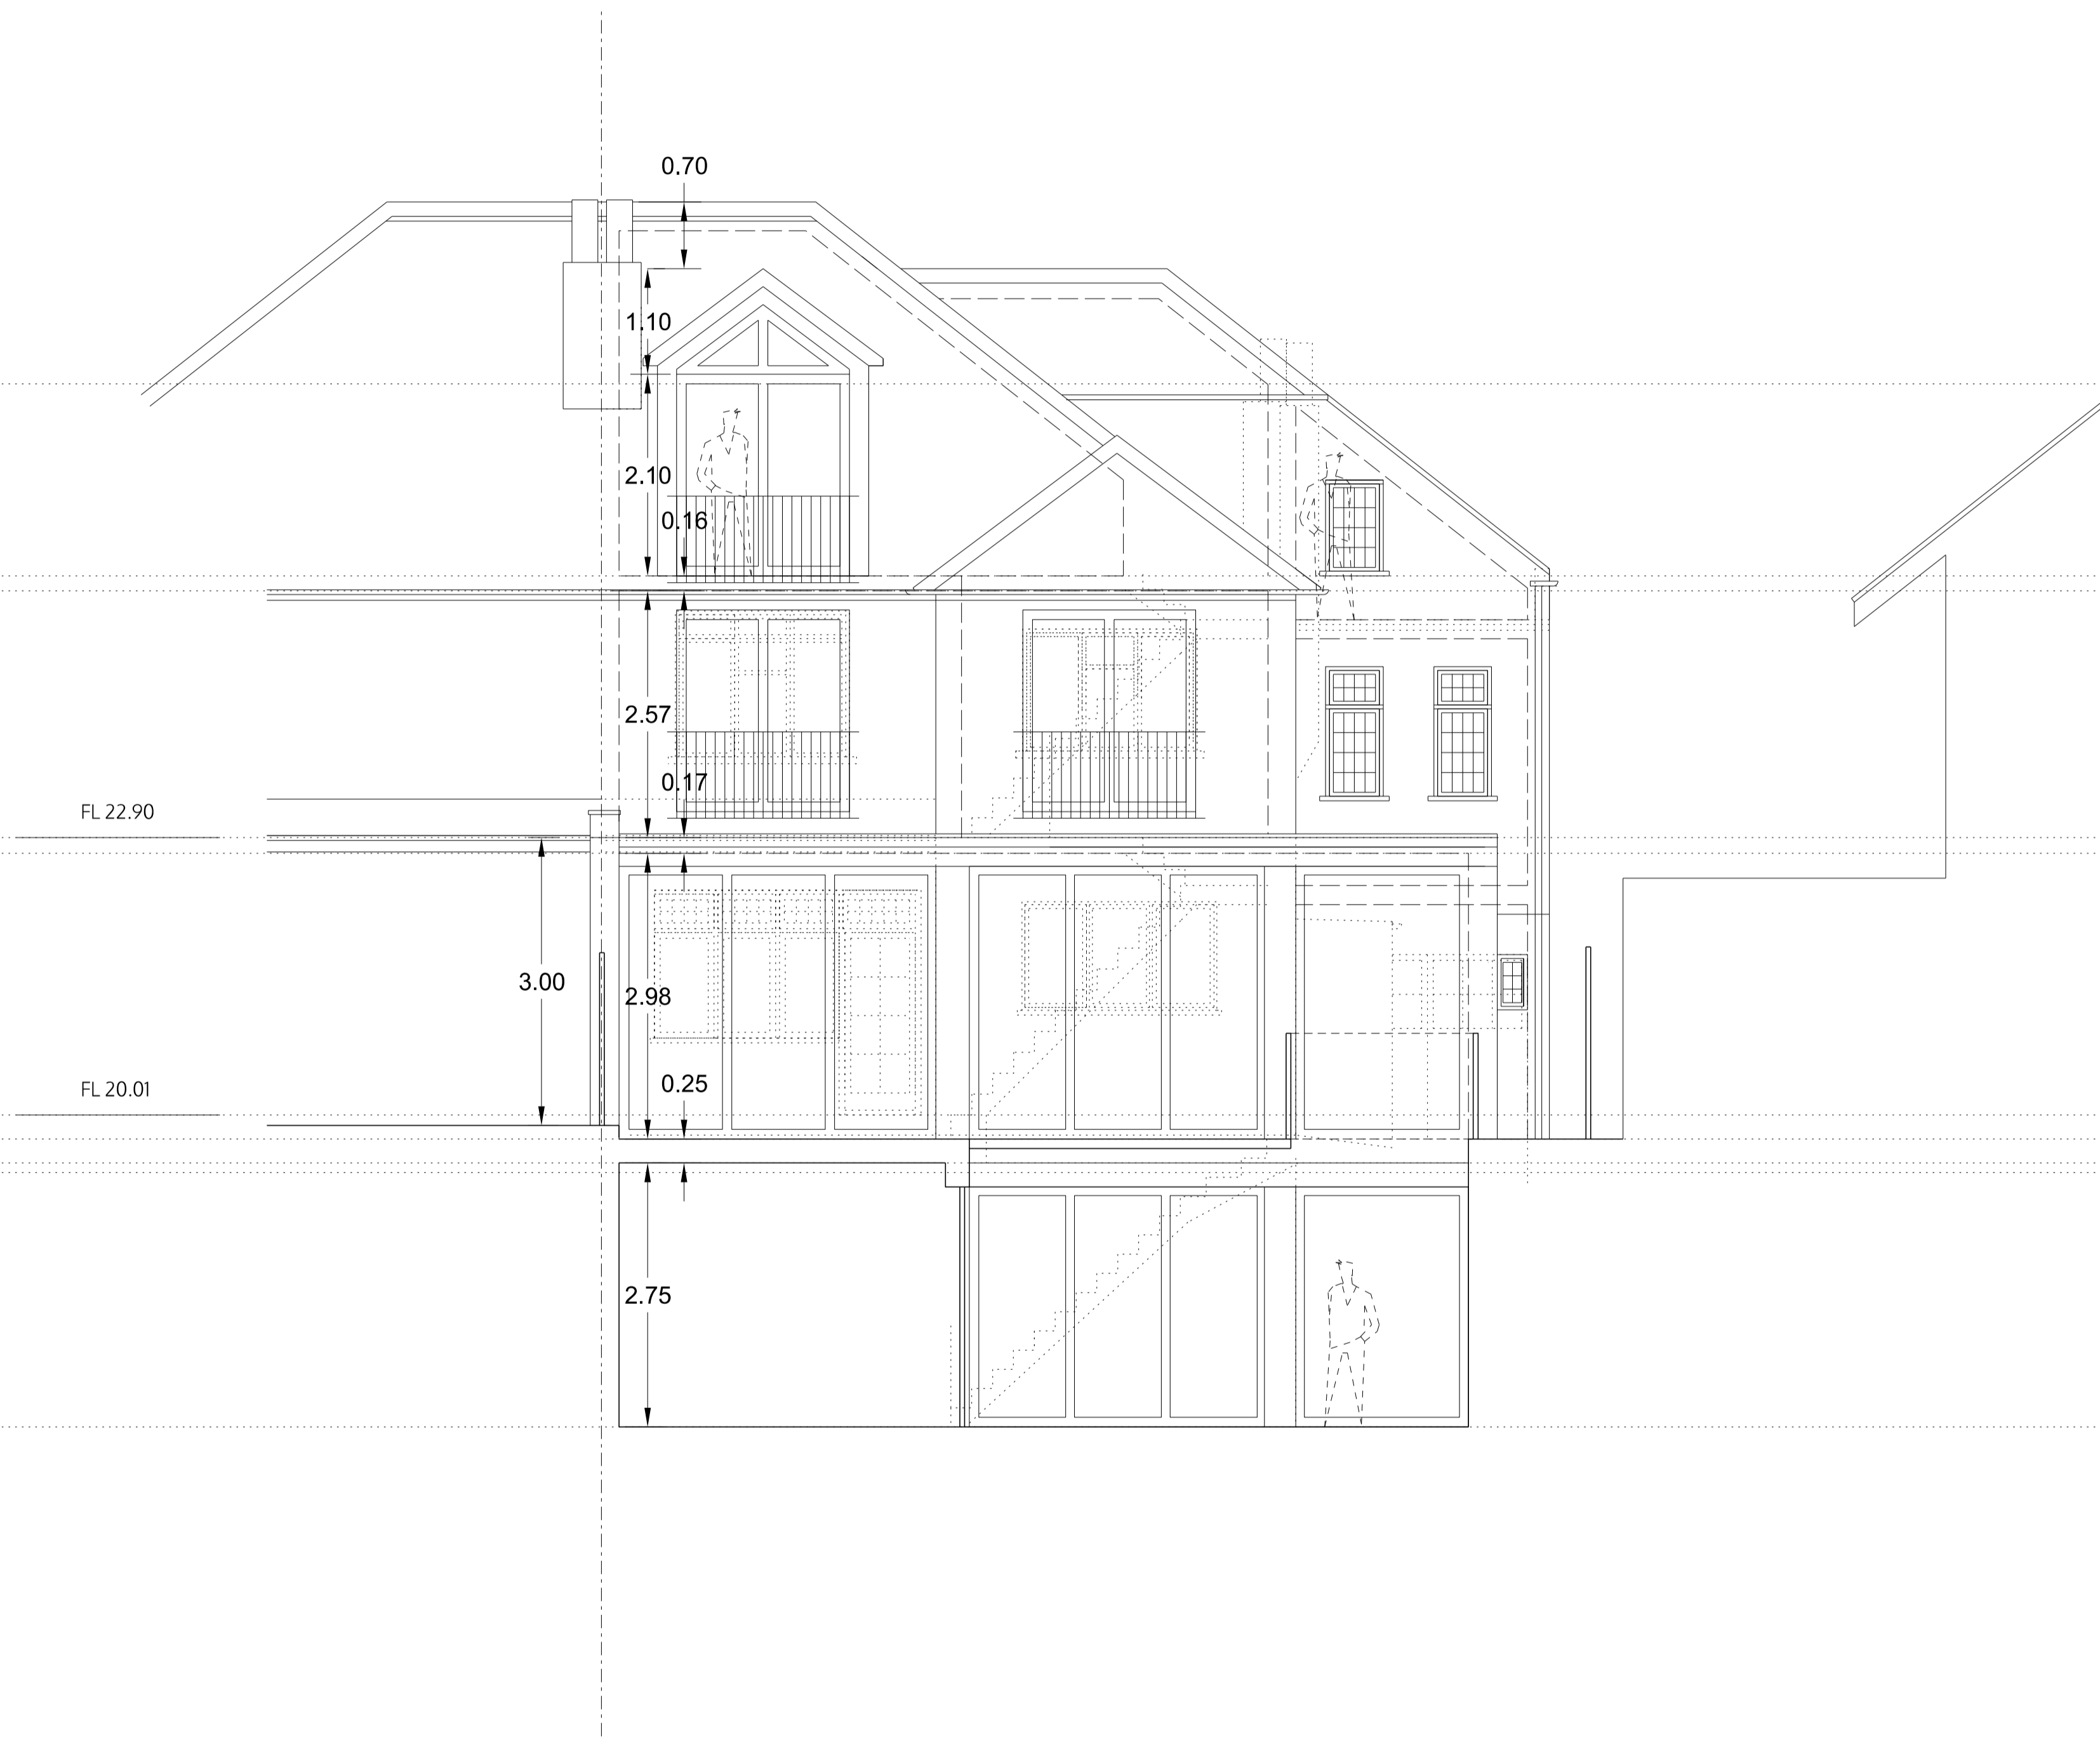

REAR ELEVATION (WEST)

no. drawn date scale status title client project © ALL COPYRIGHTS RESERVED m 0 1 2 3 4 5 ALL DIMENSIONS TO BE CHECKED ON SITE

spaceAgent 
 Architects and Designers mail@spaceagent.com
 London-Heidelberg-Barcelona-Brussels spaceagent.com
 spaceAgent Architects Limited is a RIBA Chartered Practice


project Residential extension
 75 Okehampton Road
 London NW10 3EN

client David Raymond
 75 Okehampton Road
 London NW10 3EN

title Rear elevation
 as proposed

planning only	
	1:100 @A3 1:50 @A1
	Aug 2015
	mhamm

OKE_P05g

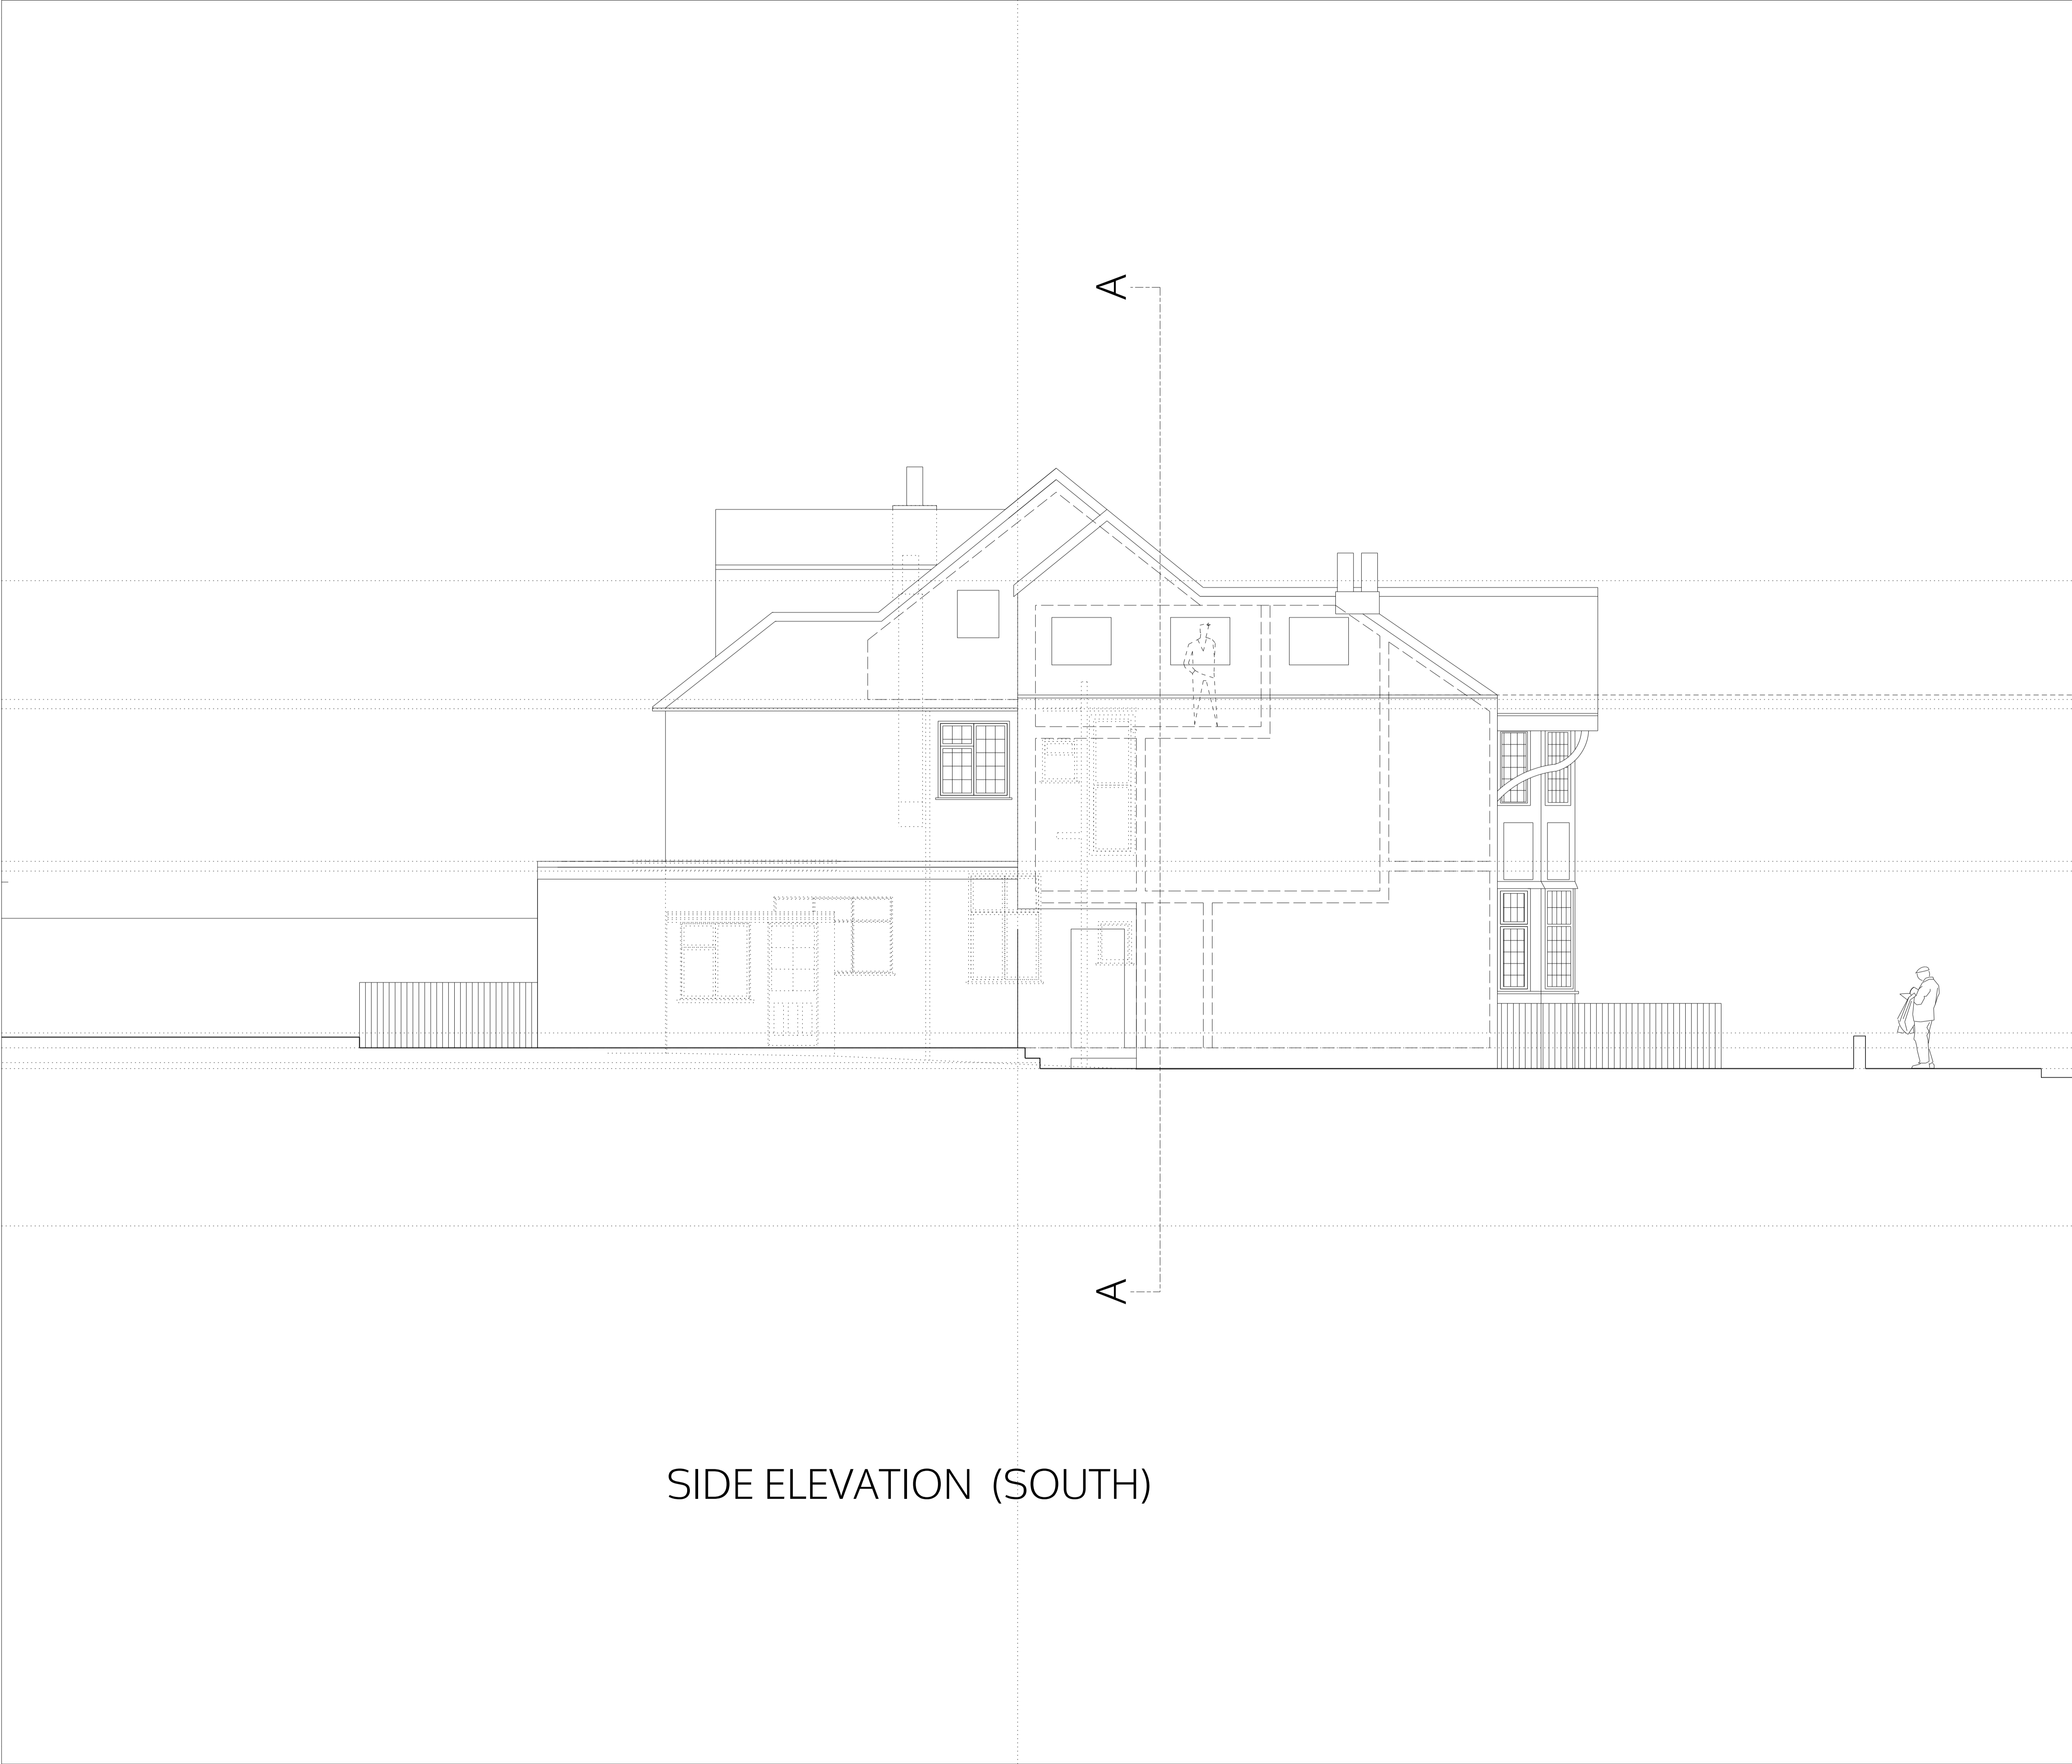

SIDE ELEVATION (SOUTH)

no. drawn date scale status title client project
 © ALL COPYRIGHTS RESERVED m 0 1 2 3 4 5 ALL DIMENSIONS TO BE CHECKED ON SITE

spaceAgent 
 Architects and Designers mail@spaceagent.com
 London-Heidelberg-Barcelona-Brussels spaceagent.com
 spaceAgent Architects Limited is a RIBA Chartered Practice

Residential extension
 75 Okehampton Road
 London NW10 3EN

David Raymond
 75 Okehampton Road
 London NW10 3EN

Side elevation
 as proposed

planning only	
1:100 @A3	
1:50 @A1	
Aug 2015	
mhamm	
OKE_P06g	

FRONT ELEVATION (EAST)



no. drawn date scale status title client project © ALL COPYRIGHTS RESERVED m 0 1 2 3 4 5 ALL DIMENSIONS TO BE CHECKED ON SITE

spaceAgent 
 Architects and Designers mail@spaceagent.com
 London-Heidelberg-Barcelona-Brussels spaceagent.com
 spaceAgent Architects Limited is a RIBA Chartered Practice

project Residential extension
 75 Okehampton Road
 London NW10 3EN


client David Raymond
 75 Okehampton Road
 London NW10 3EN

title Front elevation
 as proposed

planning only	
	1:100 @A3 1:50 @A1
	Aug 2015
	mhamm

OKE_P07g

SECTION AA

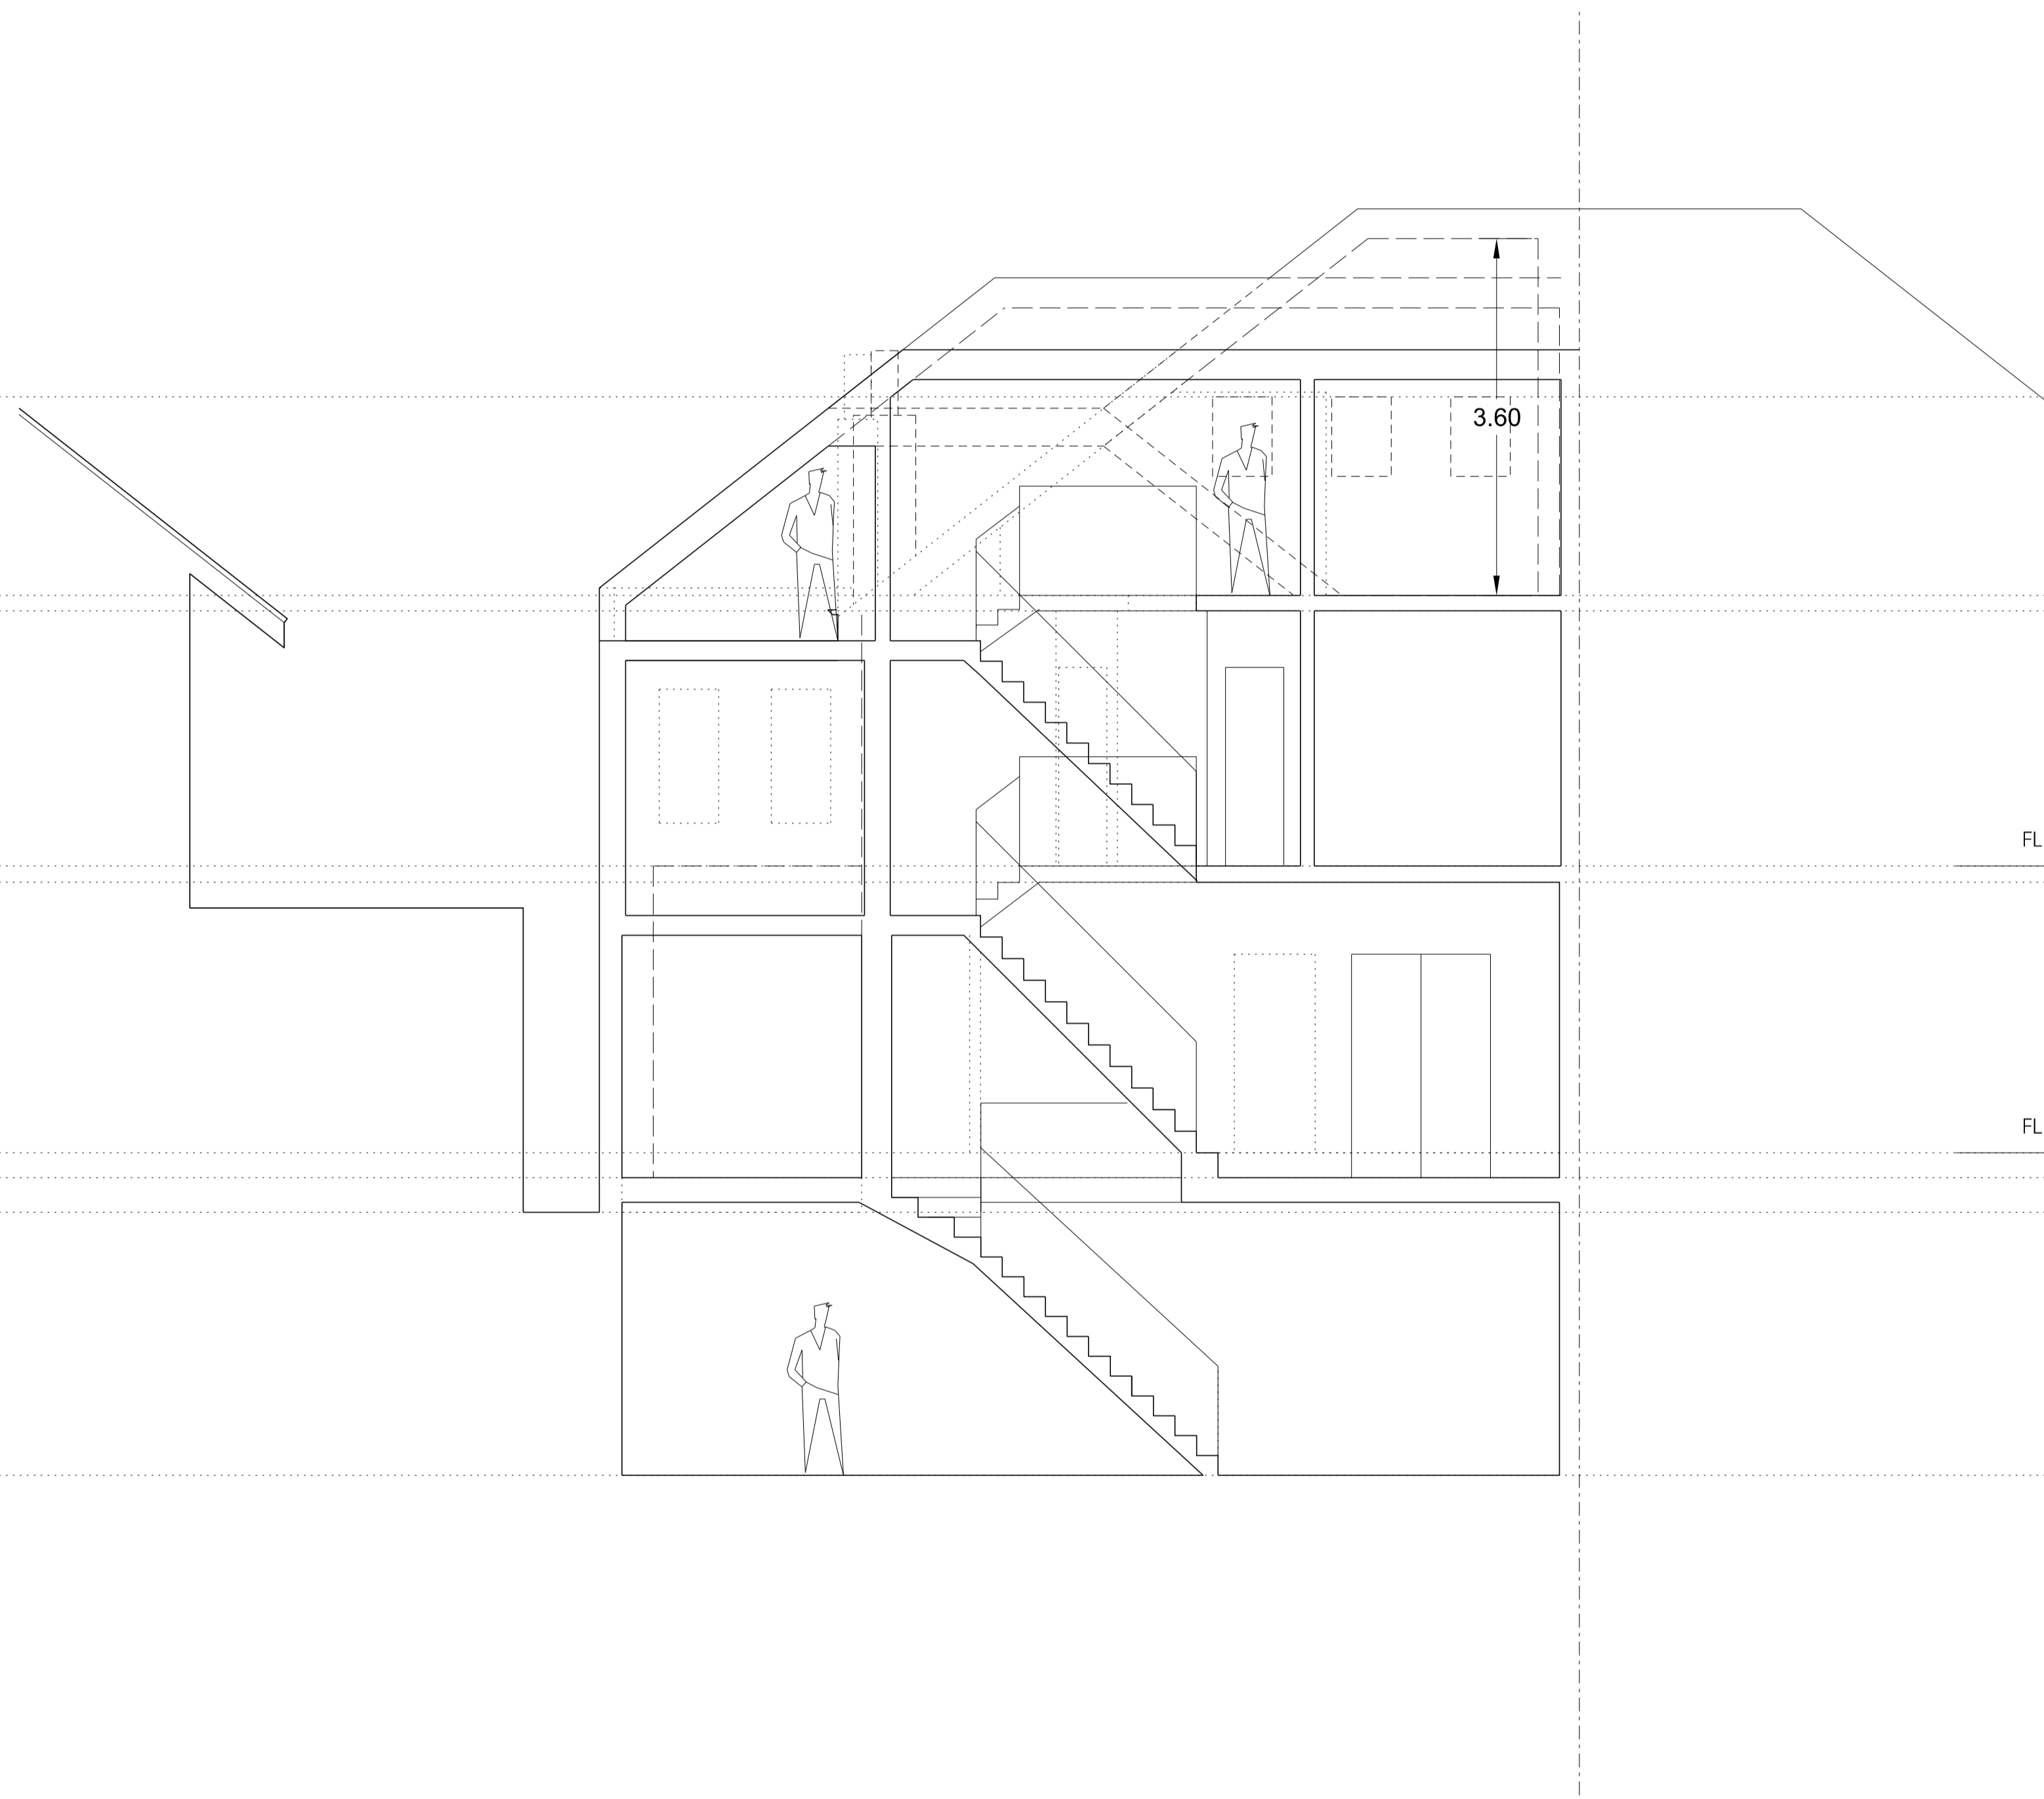

no. drawn date scale status title client project © ALL COPYRIGHTS RESERVED m 0 1 2 3 4 5 ALL DIMENSIONS TO BE CHECKED ON SITE

spaceAgent 
 Architects and Designers mail@spaceagent.com
 London-Heidelberg-Barcelona-Brussels spaceagent.com
 spaceAgent Architects Limited is a RIBA Chartered Practice

project Residential extension
 75 Okehampton Road
 London NW10 3EN

client David Raymond
 75 Okehampton Road
 London NW10 3EN

title Section AA
 as proposed

planning only	
	1:100 @A3 1:50 @A1
	Aug 2015
	mhamm

OKE_P08g