

no. drawn date scale status title client project © ALL COPYRIGHTS RESERVED m 0 1 2 3 4 5 ALL DIMENSIONS TO BE CHECKED ON SITE  
 OKEHAMPTON ROAD

# spaceAgent

Architects and Designers [mail@spaceagent.com](mailto:mail@spaceagent.com)  
 London-Heidelberg-Barcelona-Brussels [spaceagent.com](http://spaceagent.com)  
 spaceAgent Architects Limited is a RIBA Chartered Practice



Residential extension  
 75 Okehampton Road  
 London NW10 3EN

David Raymond  
 75 Okehampton Road  
 London NW10 3EN

Ground floor  
 as proposed

planning only	
1:100 @A3	1:50 @A1
16.06.2016	
ilaw	

OKE\_P02n1

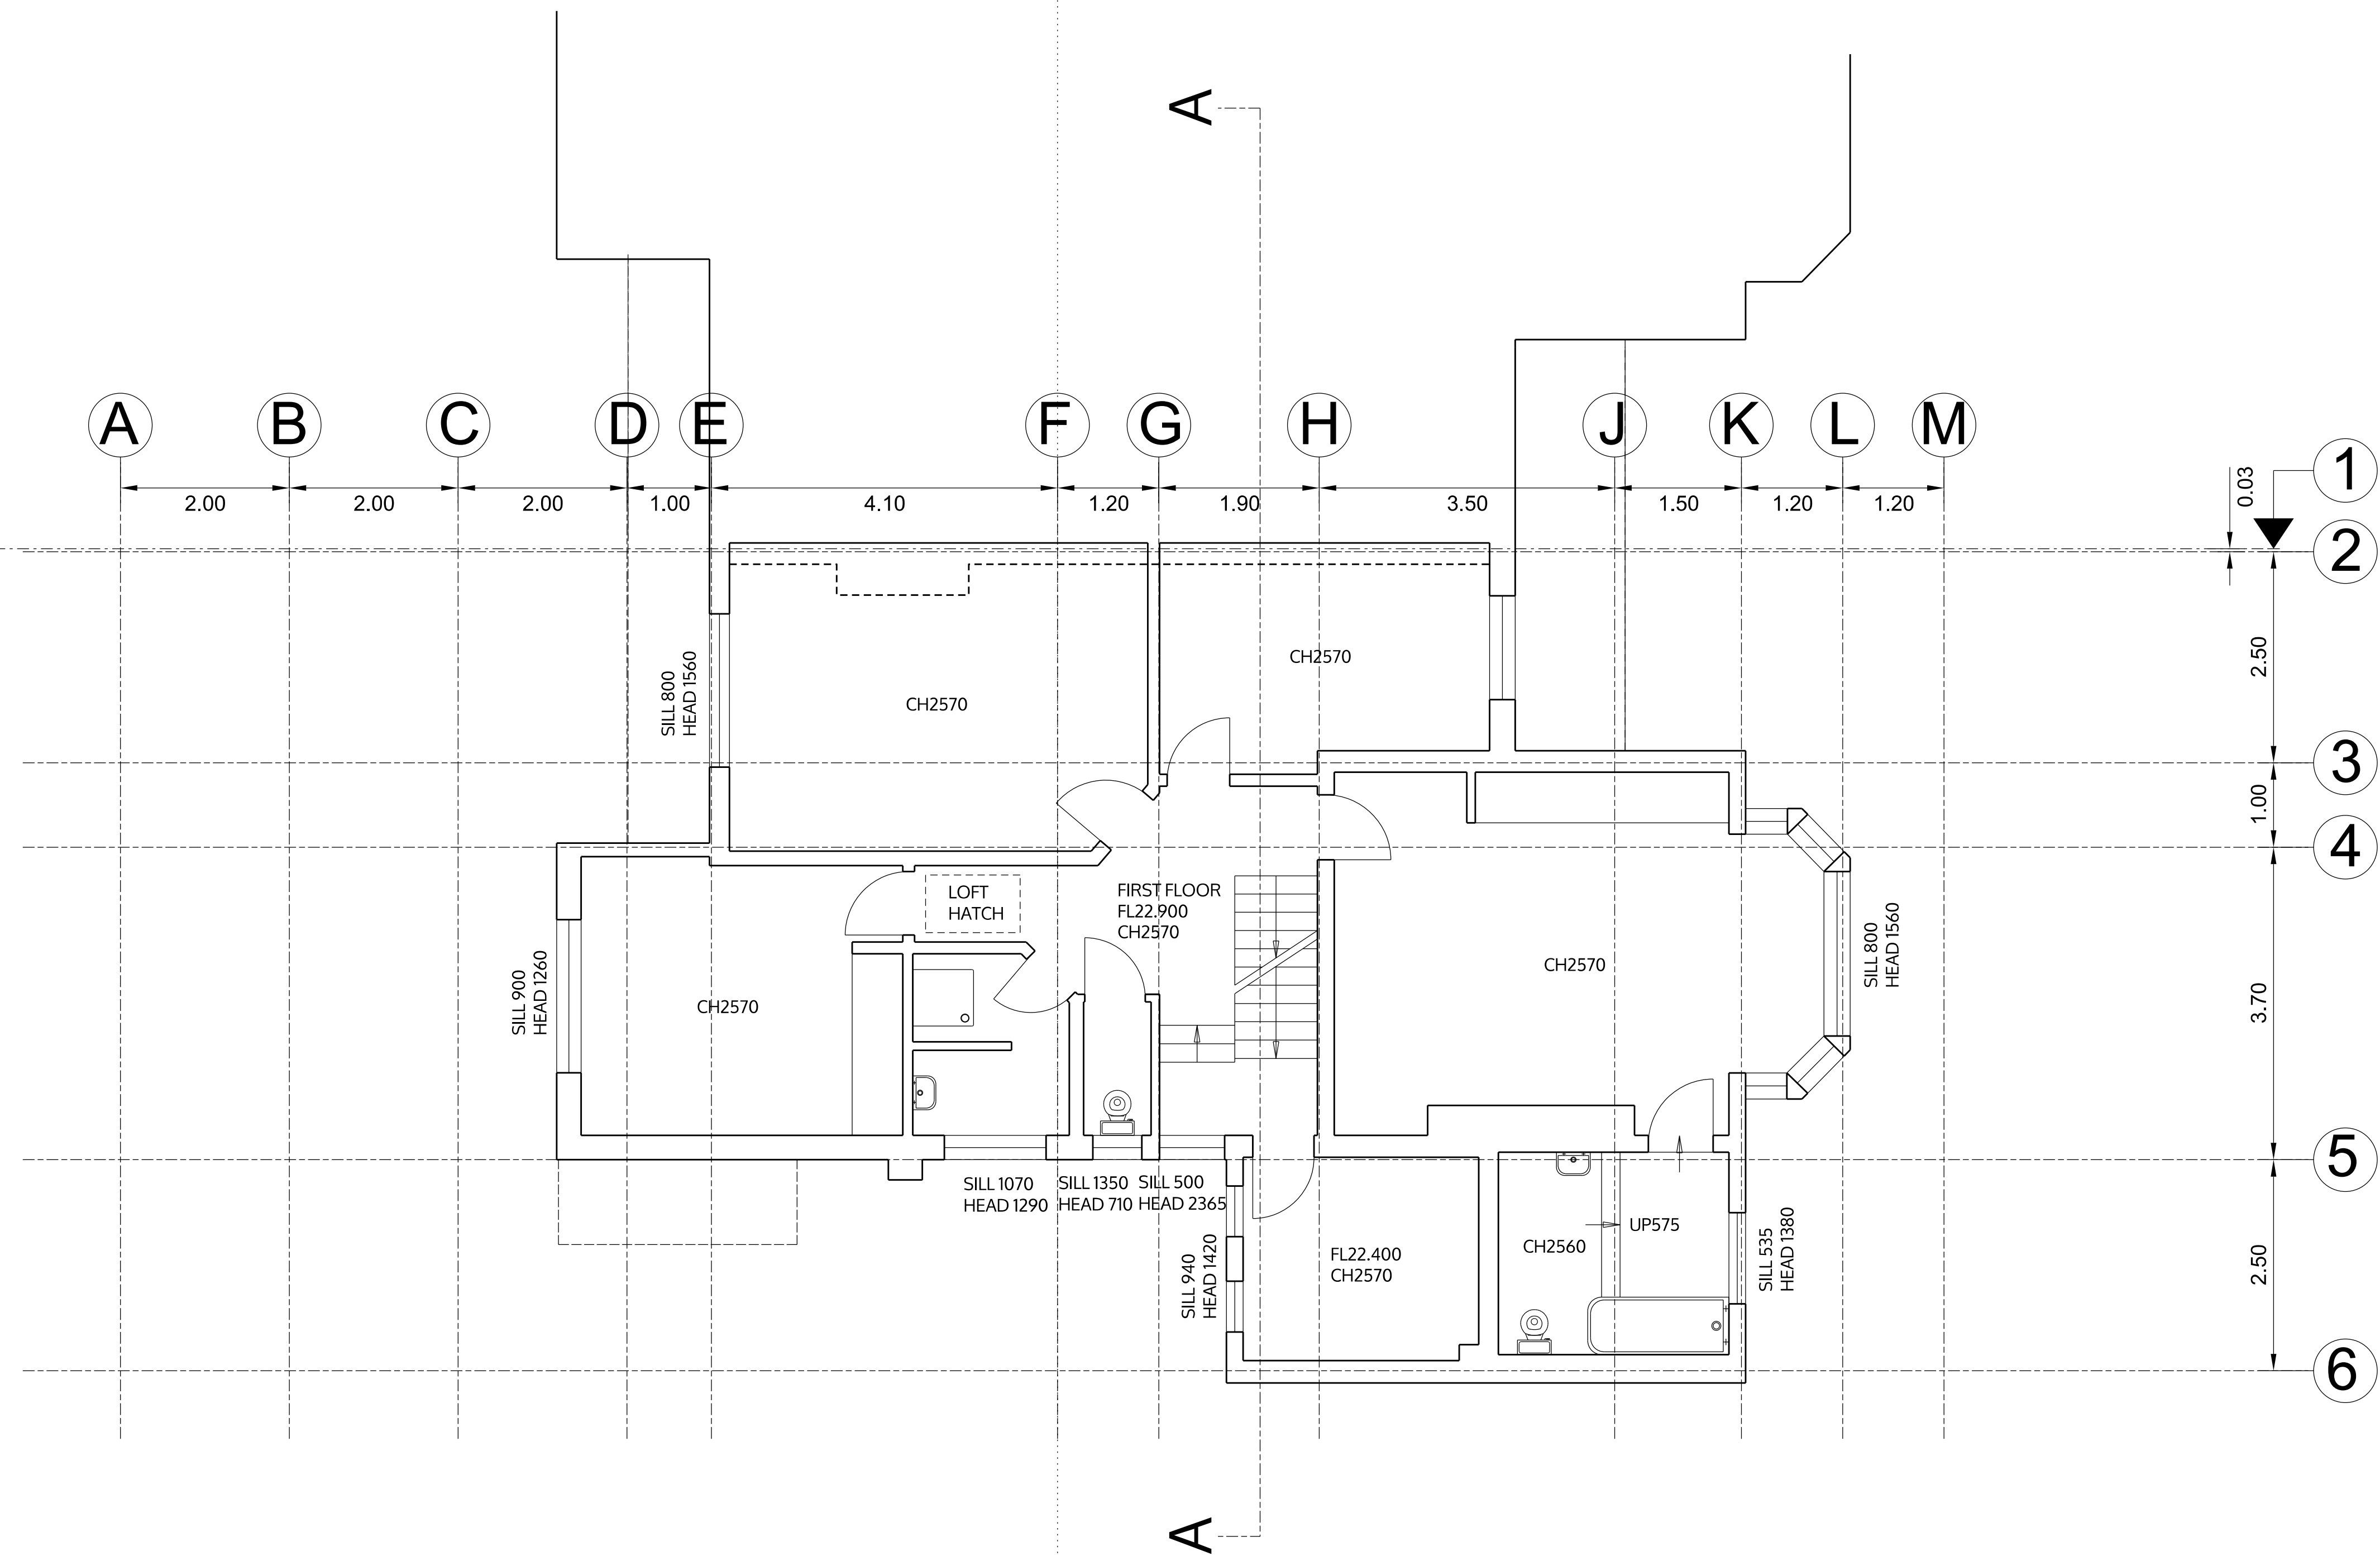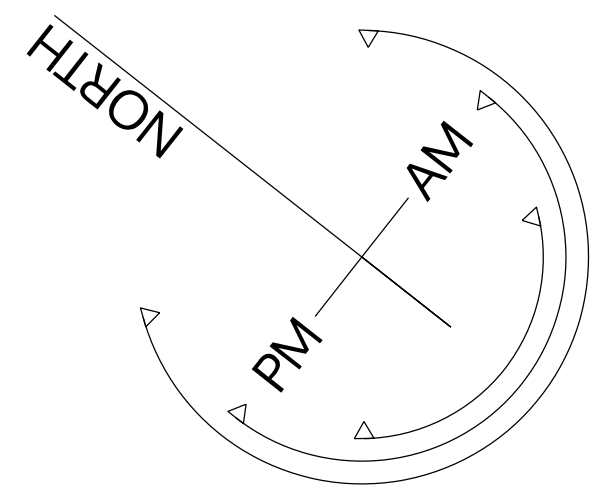

FIRST FLOOR

no. drawn date scale status title client project architects and designers London-Heidelberg-Barcelona-Brussels spaceAgent Architects Limited is a RIBA Chartered Practice

spaceAgent

Architects and Designers  
London-Heidelberg-Barcelona-Brussels  
spaceAgent Architects Limited is a RIBA Chartered Practice


Residential extension  
75 Okehampton Road  
London NW10 3EN

David Raymond  
75 Okehampton Road  
London NW10 3EN


First floor  
as proposed

planning only	
1:100 @A3	1:50 @A1
16.06.2016	
ilaw	
OKE_P03n1	

ALL DIMENSIONS TO BE CHECKED ON SITE

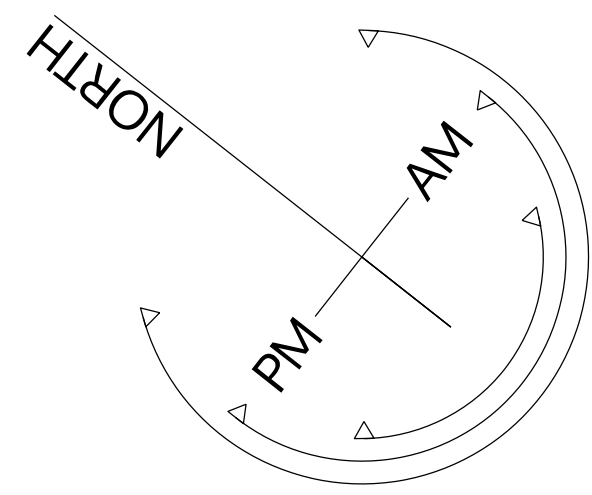

# SECOND FLOOR

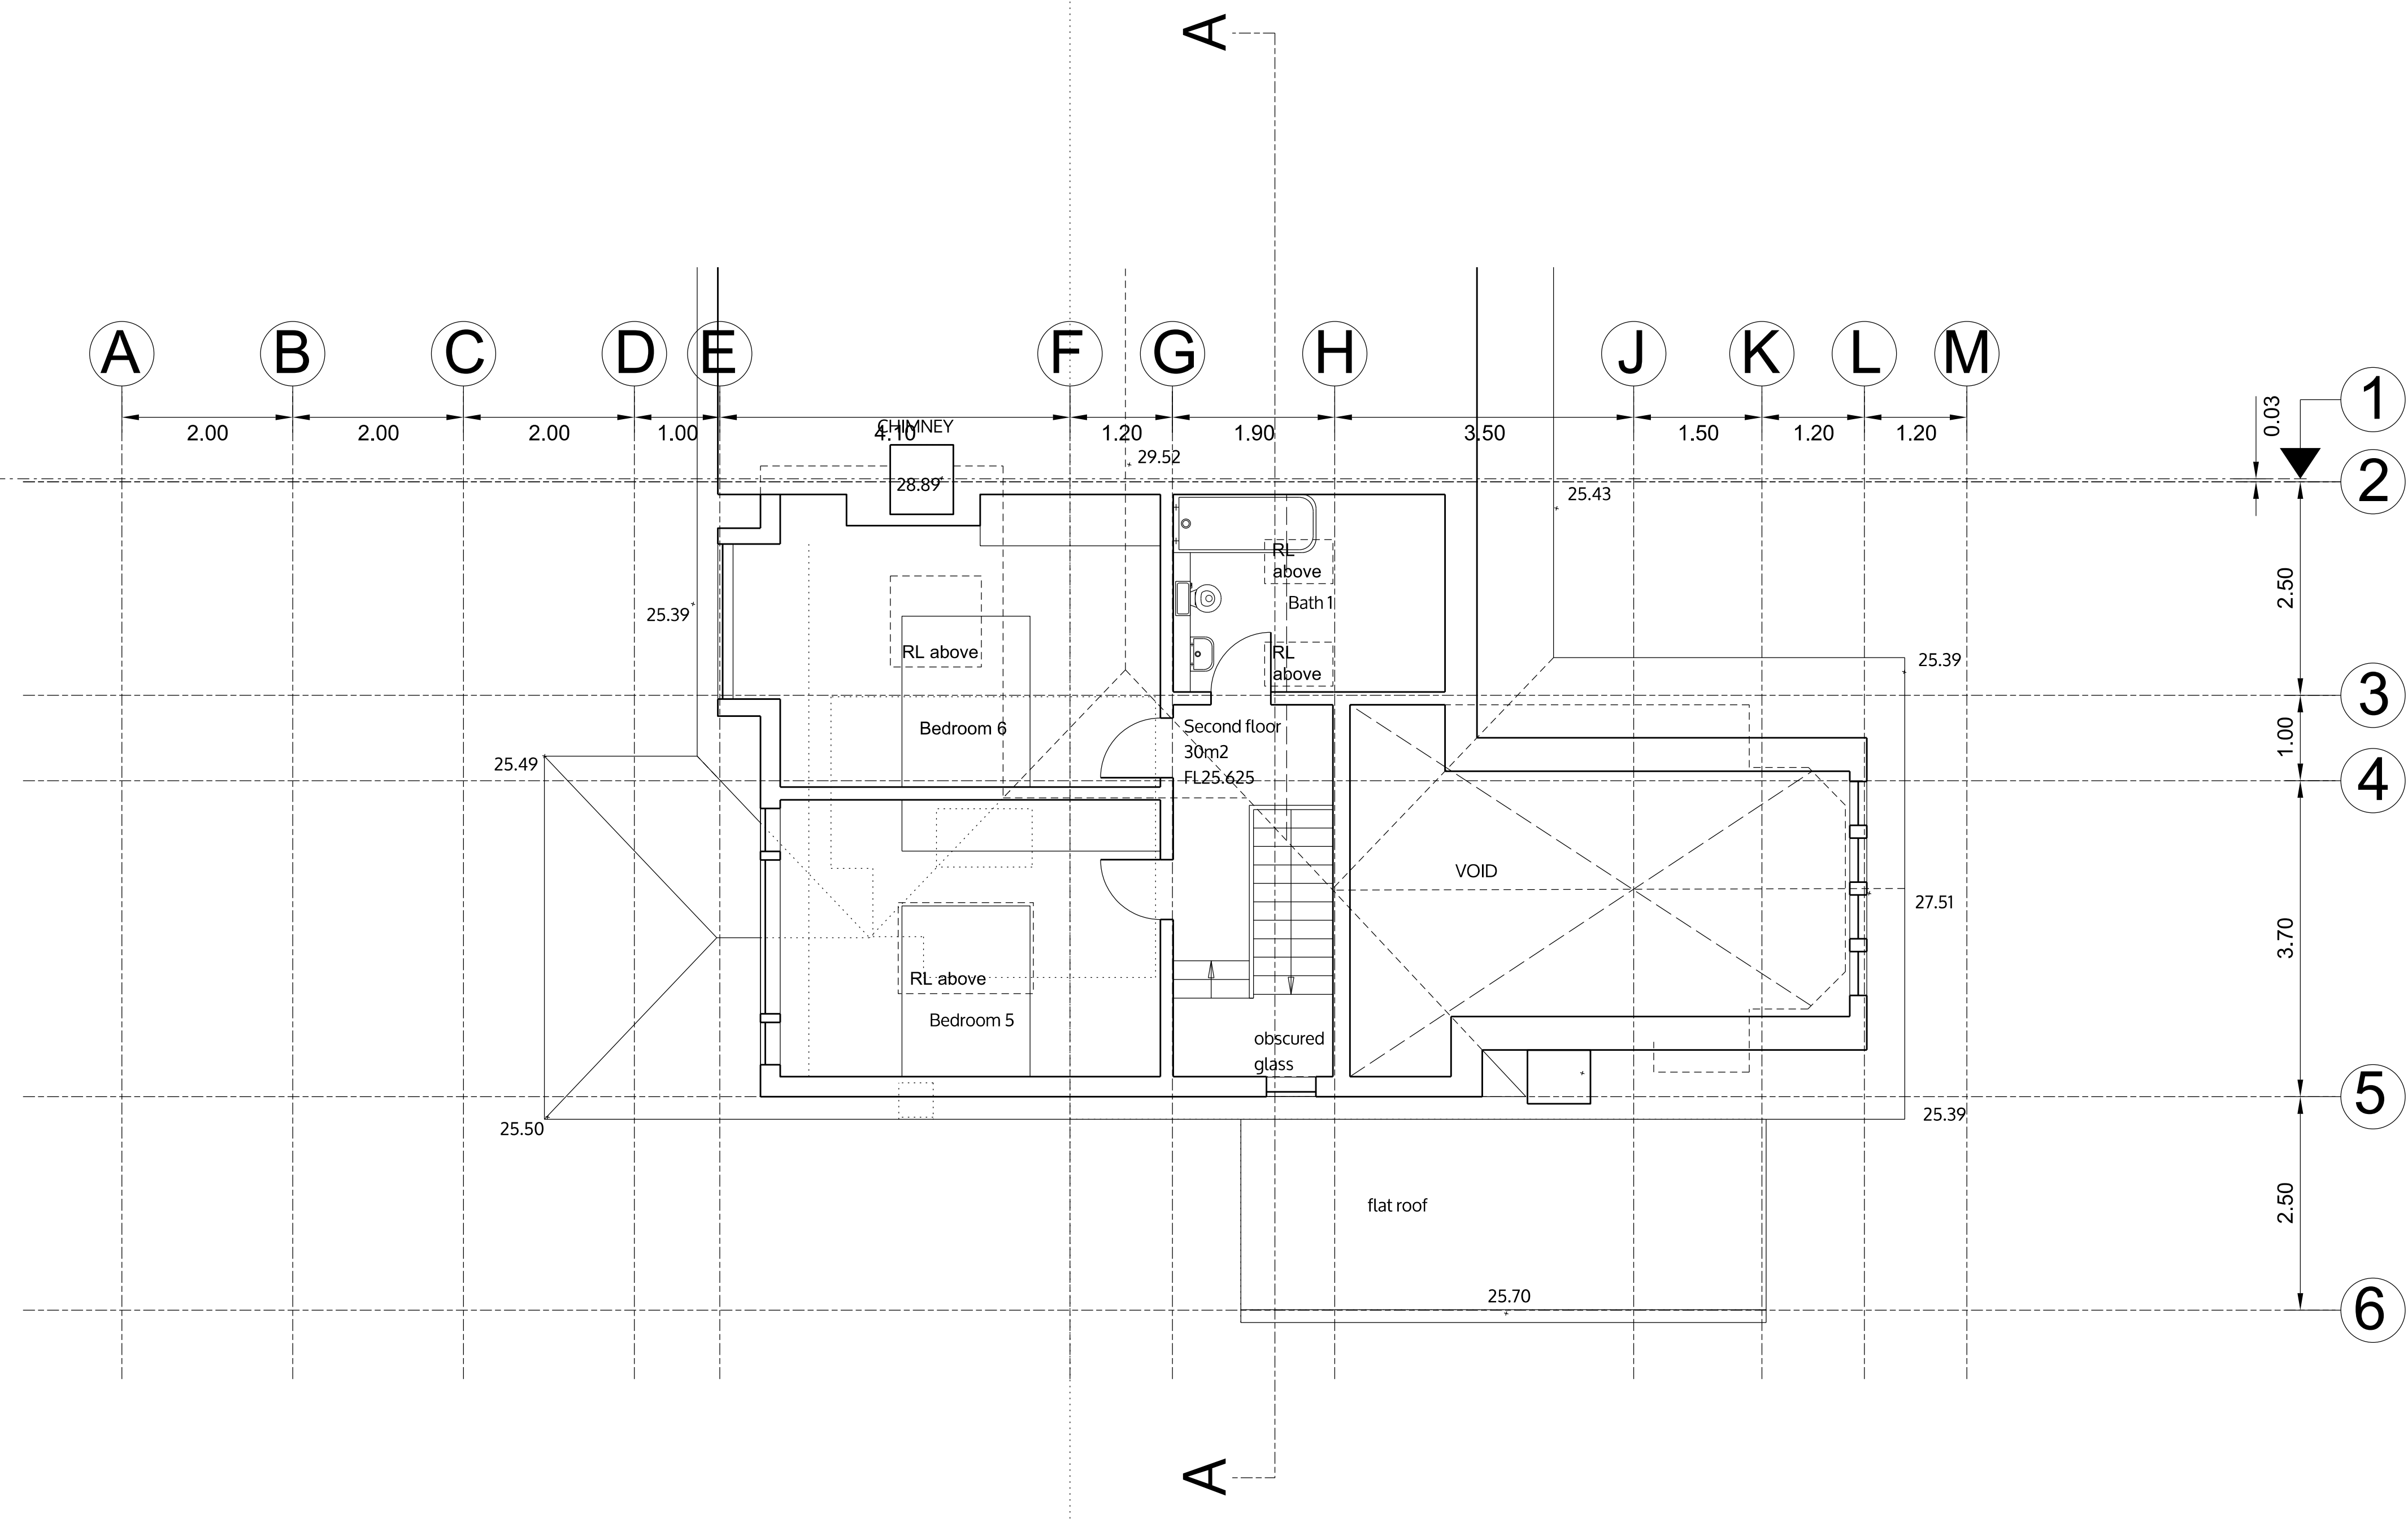

no. drawn date scale status title client project © ALL COPYRIGHTS RESERVED m 0 1 2 3 4 5 ALL DIMENSIONS TO BE CHECKED ON SITE

## spaceAgent


Architects and Designers [mail@spaceagent.com](mailto:mail@spaceagent.com)  
 London-Heidelberg-Barcelona-Brussels [spaceagent.com](http://spaceagent.com)  
 spaceAgent Architects Limited is a RIBA Chartered Practice

project Residential extension  
 75 Okehampton Road  
 London NW10 3EN


client David Raymond  
 75 Okehampton Road  
 London NW10 3EN

title Second floor  
 as proposed

planning only	
1:100 @A3	
1:50 @A1	
16.06.2016	
ilaw	
OKE_P04n1	

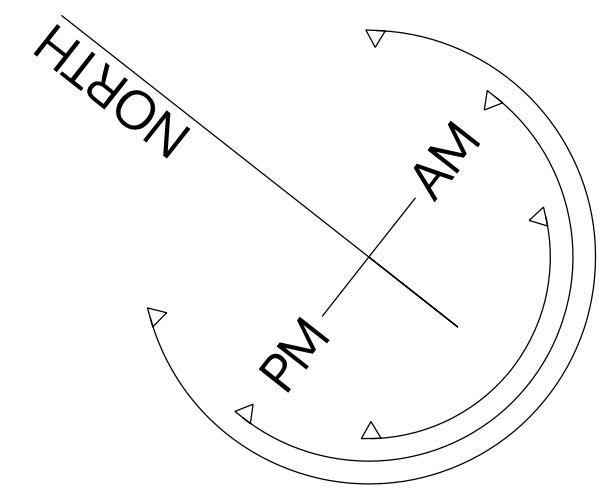

# ROOF LEVEL

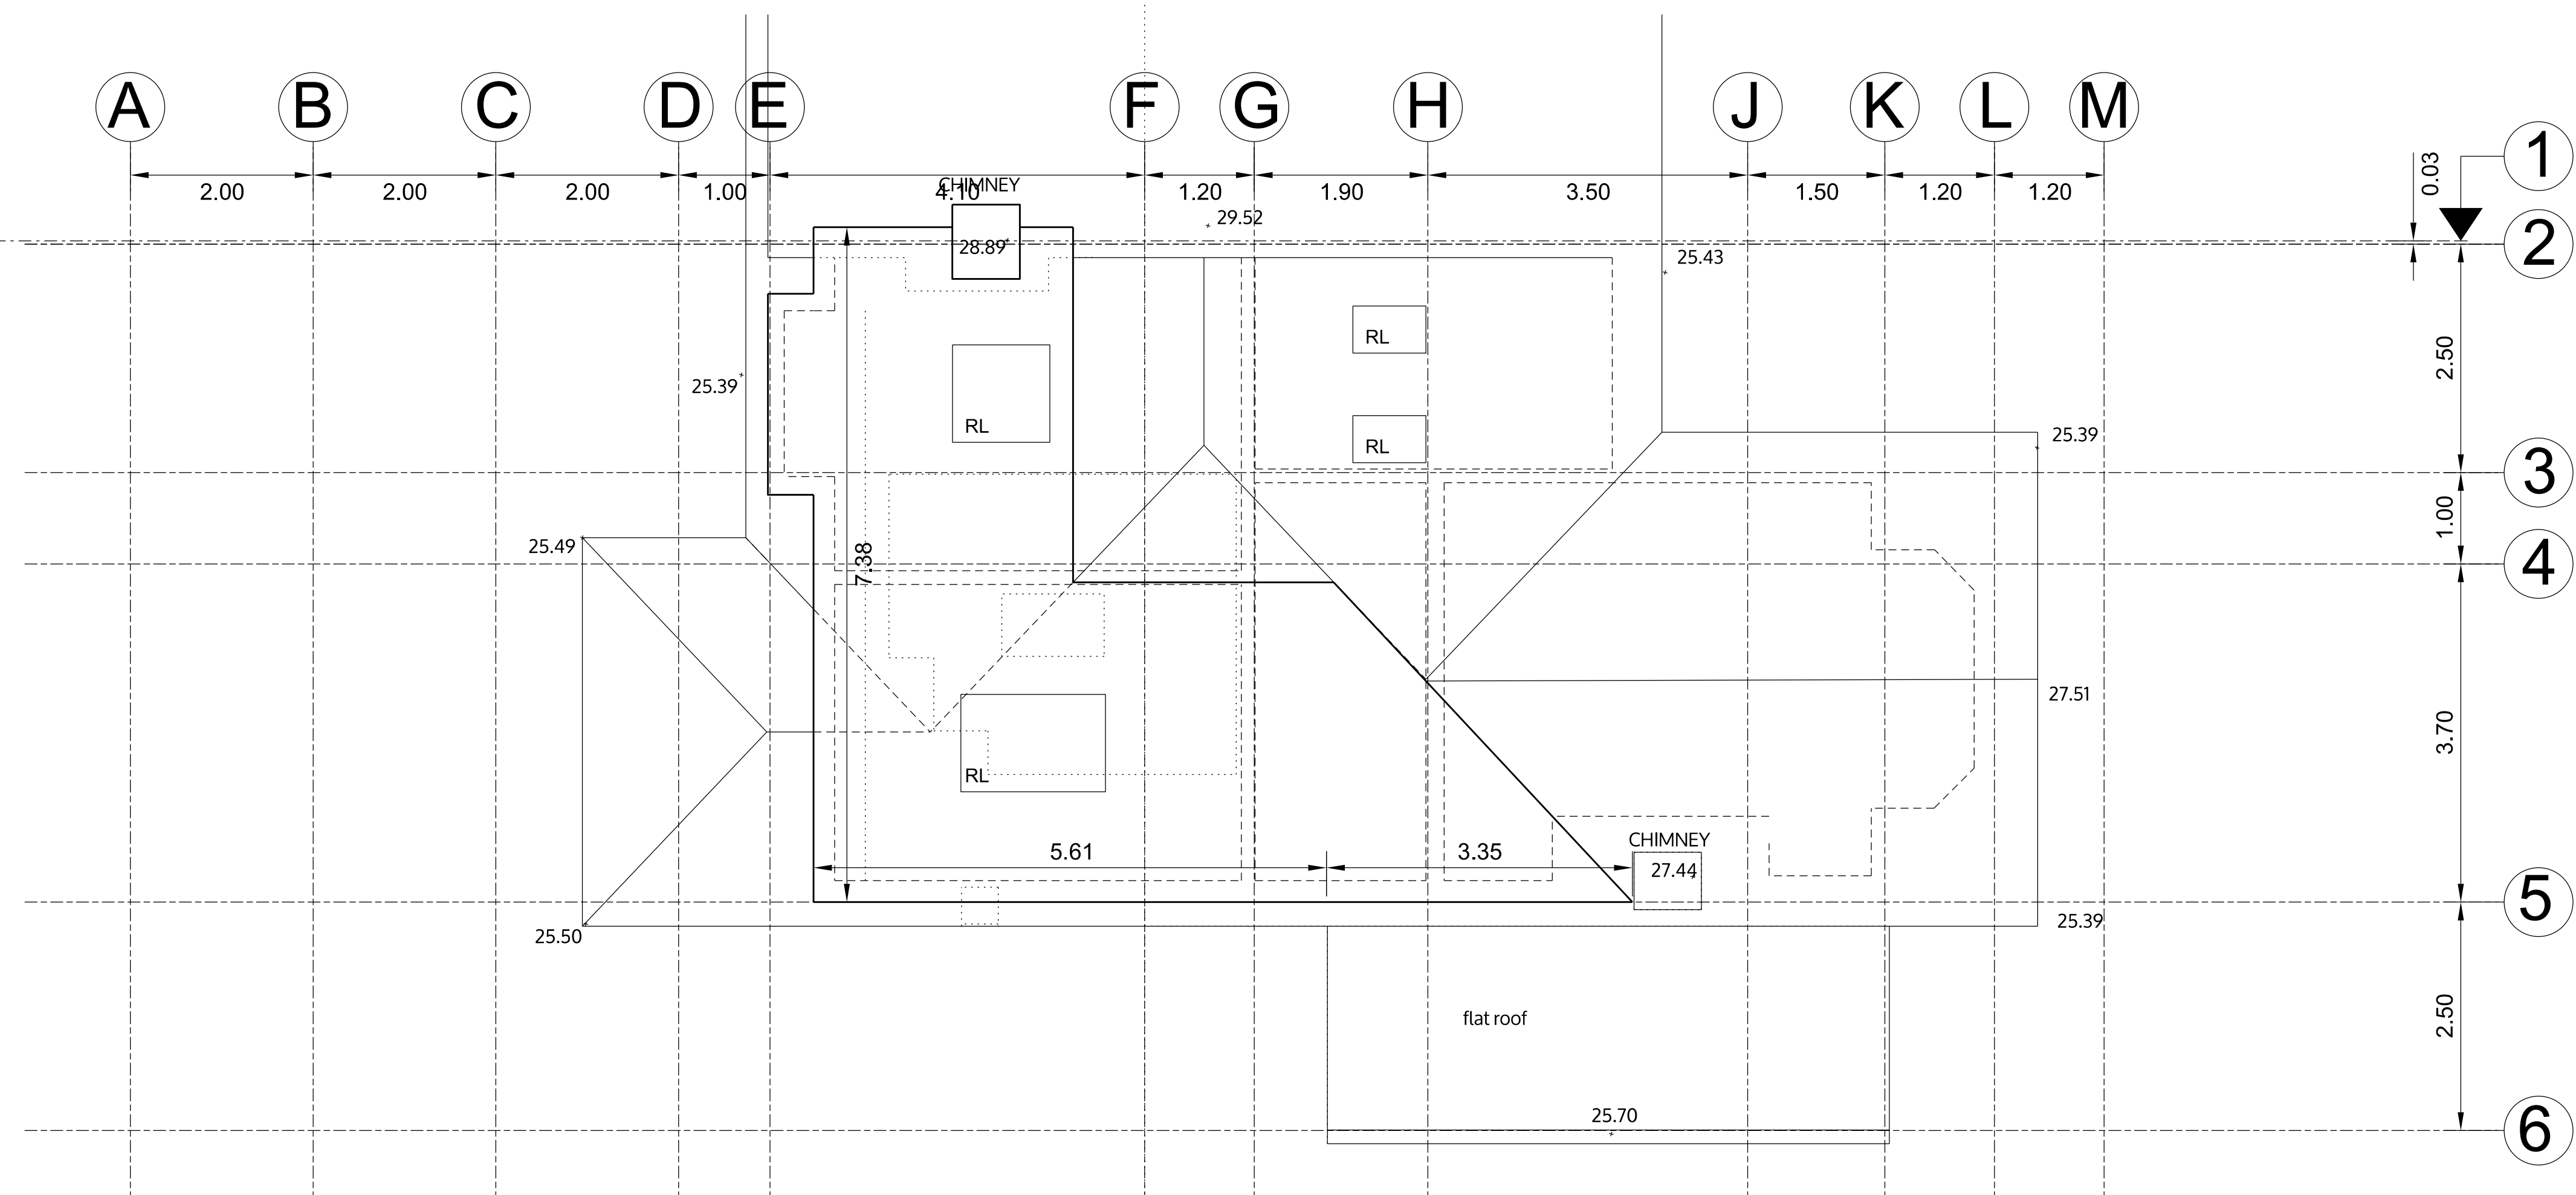

no. drawn date scale status title client project architects and designers London-Heidelberg-Barcelona-Brussels spaceAgent Architects Limited is a RIBA Chartered Practice

ALL DIMENSIONS TO BE CHECKED ON SITE

© ALL COPYRIGHTS RESERVED

m 0

project

status

## spaceAgent

Architects and Designers  
London-Heidelberg-Barcelona-Brussels  
spaceAgent Architects Limited is a RIBA Chartered Practice

mail@spaceagent.com  
spaceagent.com

Residential extension  
75 Okehampton Road  
London NW10 3EN

David Raymond  
75 Okehampton Road  
London NW10 3EN

Roof level  
as proposed

planning only

1:100 @A3  
1:50 @A1

16.06.2016

ilaw

OKE\_P05n1



REAR ELEVATION (WEST)

REAR ELEVATION

no. drawn date scale status title client project © ALL COPYRIGHTS RESERVED m 0 1 2 3 4 5 ALL DIMENSIONS TO BE CHECKED ON SITE

# spaceAgent

Architects and Designers [mail@spaceagent.com](mailto:mail@spaceagent.com)  
 London-Heidelberg-Barcelona-Brussels [spaceagent.com](http://spaceagent.com)  
 spaceAgent Architects Limited is a RIBA Chartered Practice


project Residential extension  
 75 Okehampton Road  
 London NW10 3EN

client David Raymond  
 75 Okehampton Road  
 London NW10 3EN

title Rear elevation  
 as proposed

planning only	
1:100 @A3	
1:50 @A1	
16.06.2016	
ilaw	

OKE\_P06n1

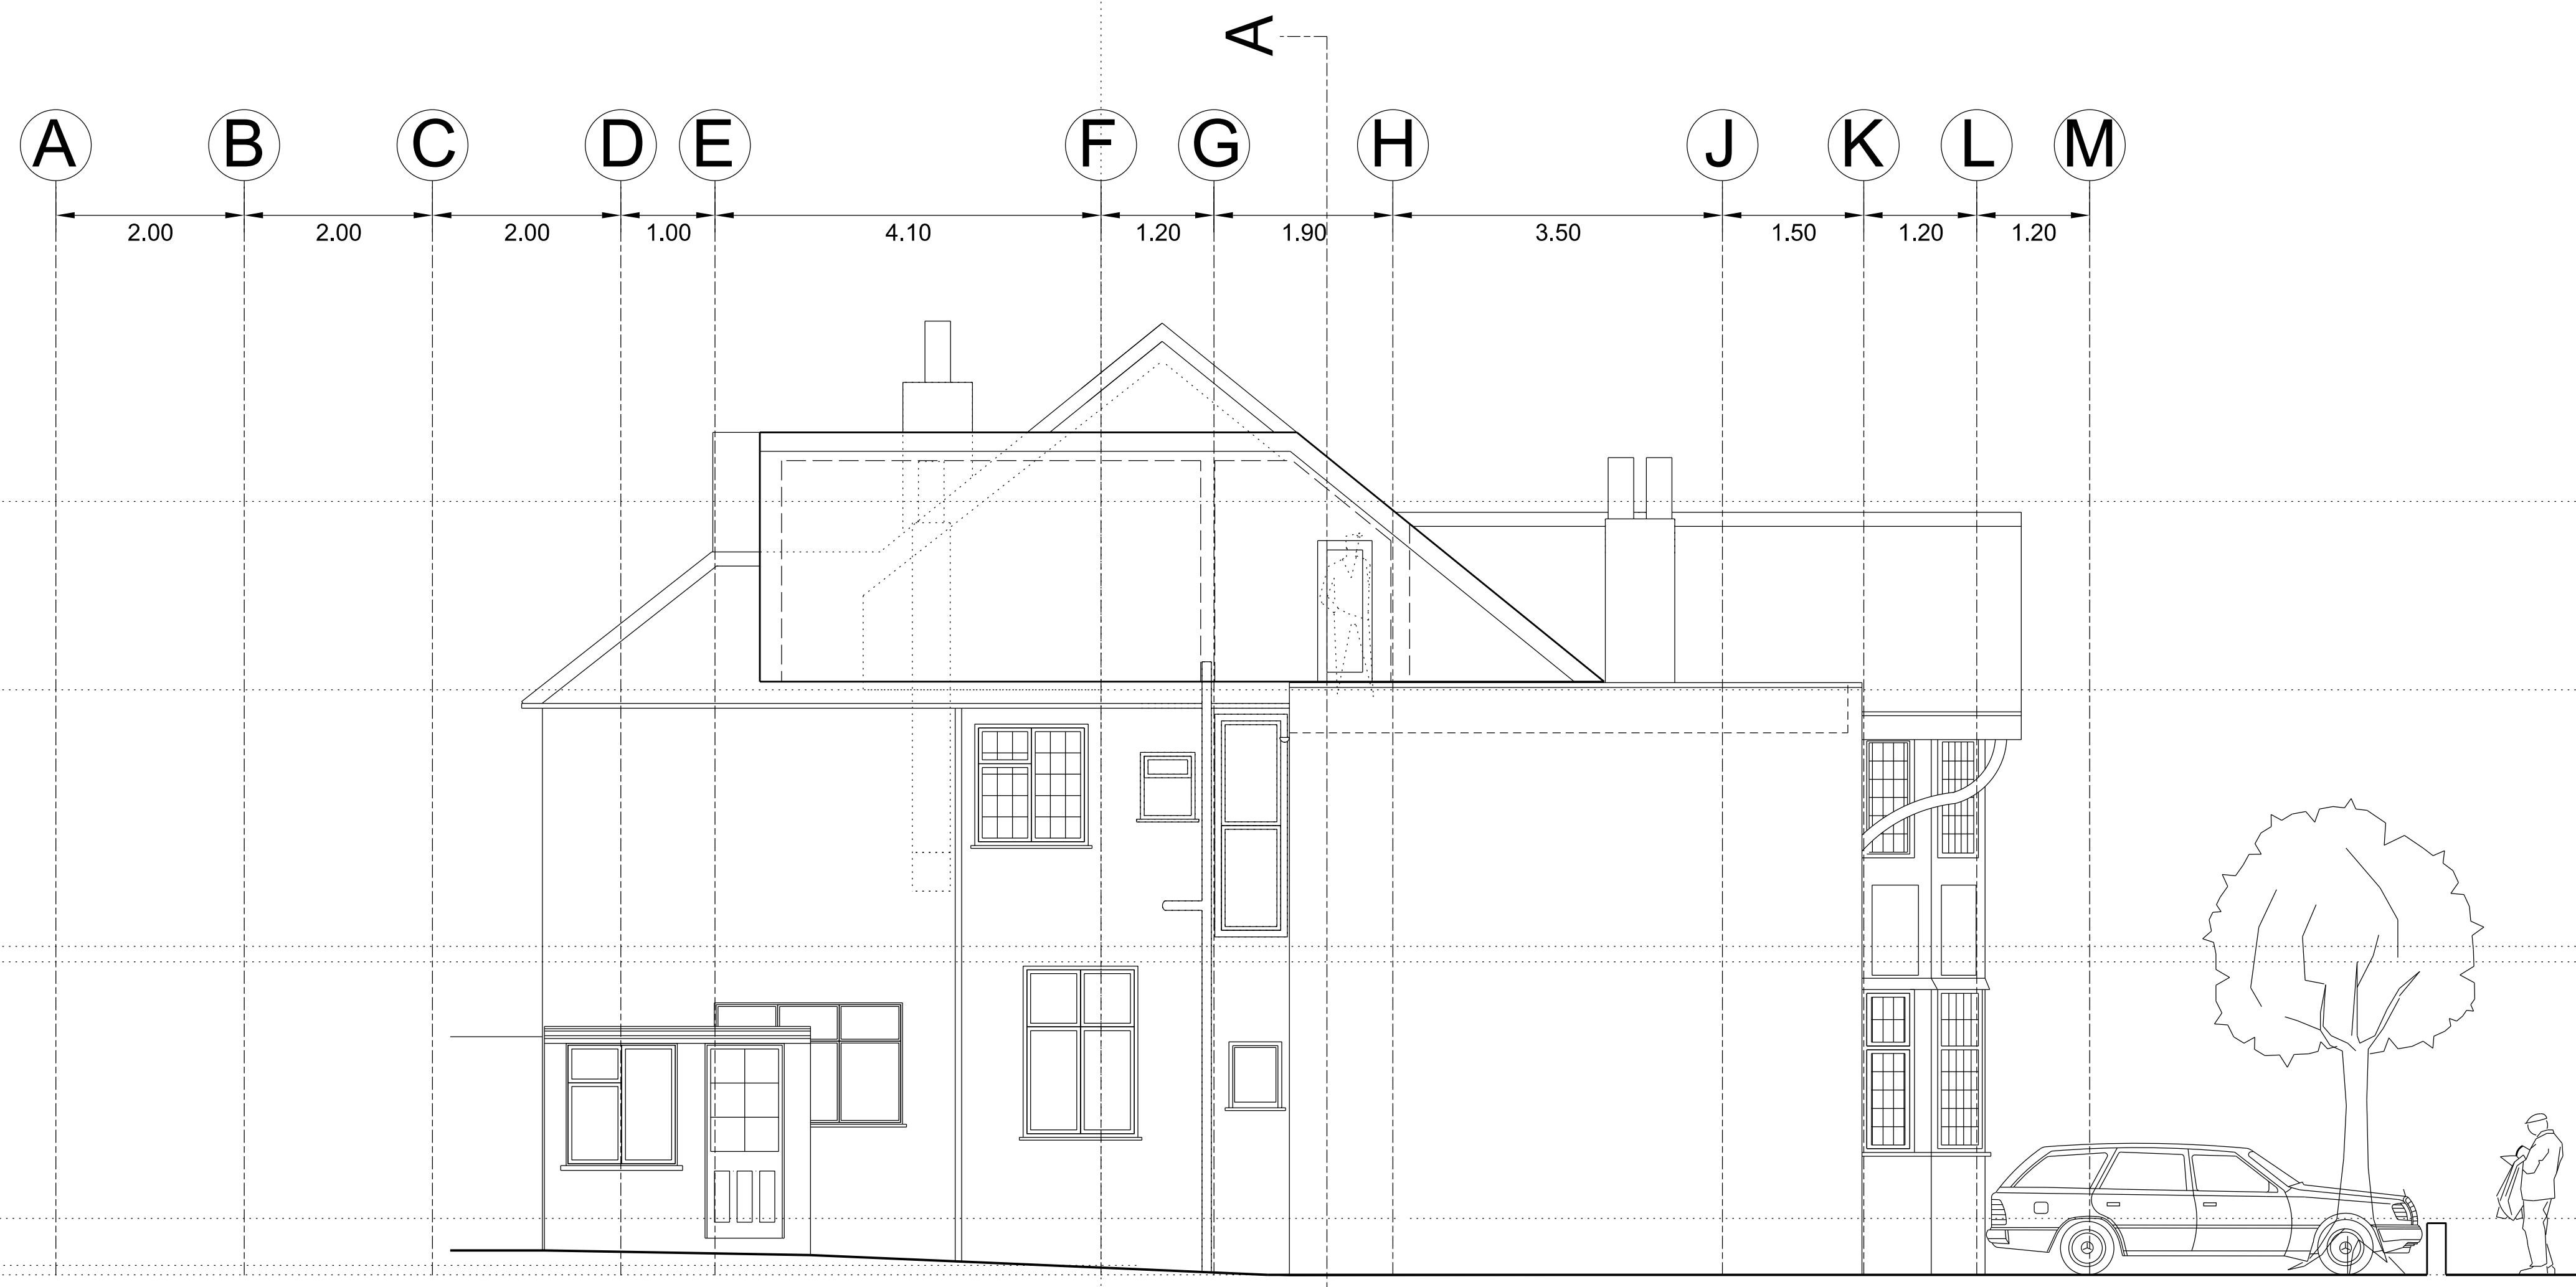

SIDE ELEVATION

SIDE ELEVATION (SOUTH)

no. drawn date scale status title client project m 0 1 2 3 4 5 ALL DIMENSIONS TO BE CHECKED ON SITE

spaceAgent

Architects and Designers [mail@spaceagent.com](mailto:mail@spaceagent.com)  
 London-Heidelberg-Barcelona-Brussels [spaceagent.com](http://spaceagent.com)  
 spaceAgent Architects Limited is a RIBA Chartered Practice

project Residential extension  
 75 Okehampton Road  
 London NW10 3EN

client David Raymond  
 75 Okehampton Road  
 London NW10 3EN

title Side elevation  
 as proposed

planning only	
1:100 @A3	
1:50 @A1	
16.06.2016	
ilaw	

OKE\_P07n1

FRONT ELEVATION (EAST)



no. drawn date scale status title client project © ALL COPYRIGHTS RESERVED m 0 1 2 3 4 5 ALL DIMENSIONS TO BE CHECKED ON SITE

**spaceAgent**

Architects and Designers [mail@spaceagent.com](mailto:mail@spaceagent.com)  
 London-Heidelberg-Barcelona-Brussels [spaceagent.com](http://spaceagent.com)  
 spaceAgent Architects Limited is a RIBA Chartered Practice

project Residential extension  
 75 Okehampton Road  
 London NW10 3EN


client David Raymond  
 75 Okehampton Road  
 London NW10 3EN

title Front elevation  
 as proposed

<b>planning only</b>	
	1:100 @A3 1:50 @A1
	16.06.2016
	ilaw

**OKE\_P08n1**

# SECTION AA

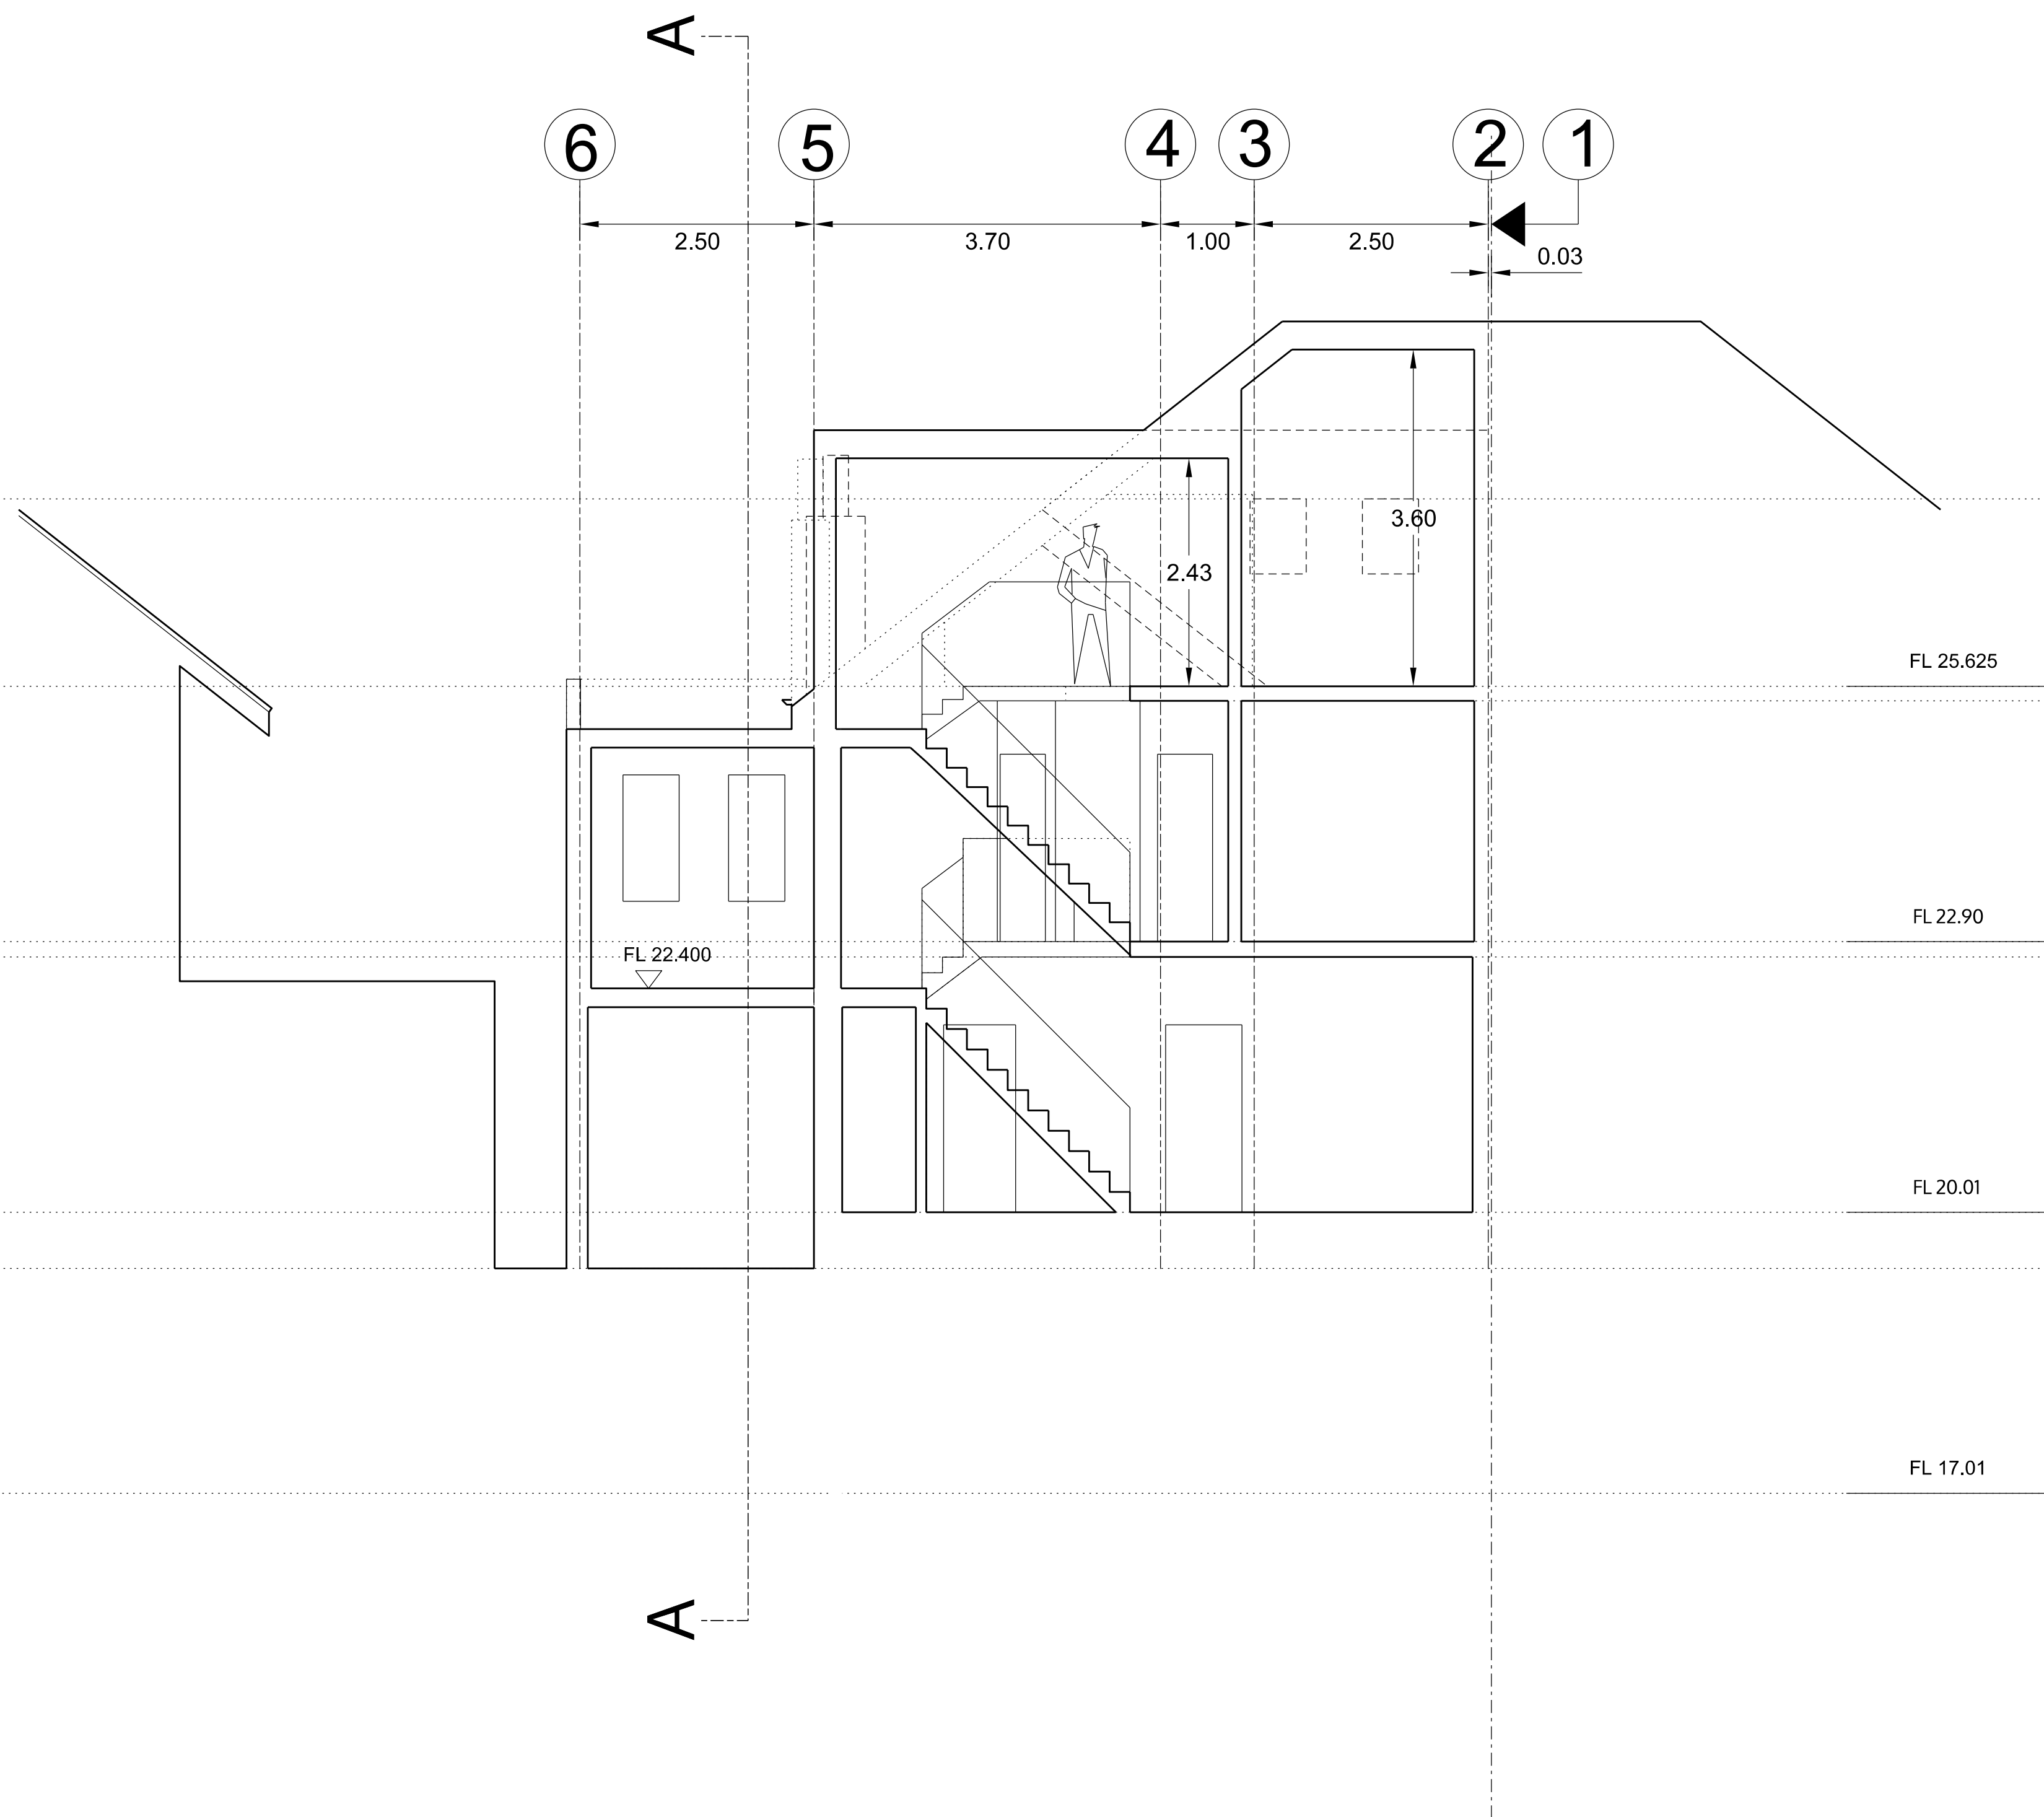

no. drawn date scale status title client project © ALL COPYRIGHTS RESERVED m 0 1 2 3 4 5 ALL DIMENSIONS TO BE CHECKED ON SITE

## spaceAgent

Architects and Designers [mail@spaceagent.com](mailto:mail@spaceagent.com)  
 London-Heidelberg-Barcelona-Brussels [spaceagent.com](http://spaceagent.com)  
 spaceAgent Architects Limited is a RIBA Chartered Practice

project Residential extension  
 75 Okehampton Road  
 London NW10 3EN

client David Raymond  
 75 Okehampton Road  
 London NW10 3EN

title Section AA  
 as proposed

planning only

1:100 @A3  
 1:50 @A1

16.06.2016

ilaw

OKE\_P09n1