

GROUND FLOOR

no. drawn date scale status title client project architects and designers

ALL DIMENSIONS TO BE CHECKED ON SITE
 m 0
 © ALL COPYRIGHTS RESERVED

spaceAgent



Architects and Designers
 London-Heidelberg-Barcelona-Brussels
 spaceAgent Architects Limited is a RIBA Chartered Practice

Residential extension
 75 Okehampton Road
 London NW10 3EN

David Raymond
 75 Okehampton Road
 London NW10 3EN

Ground floor
 as proposed

planning only	
1:100 @A3	1:50 @A1
16.06.2016	
ilaw	
OKE_P02m1	

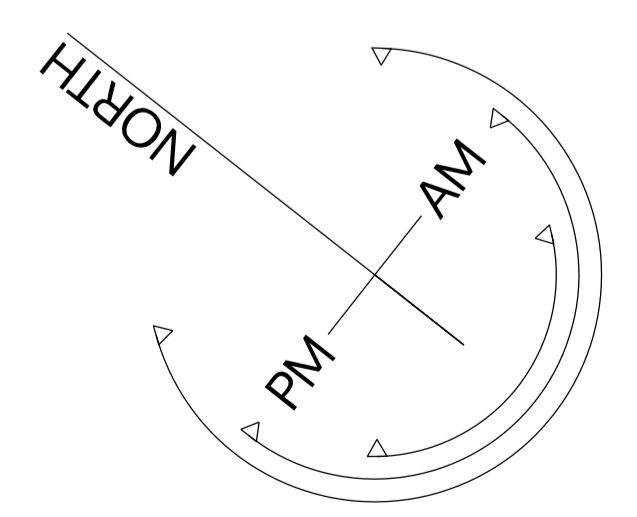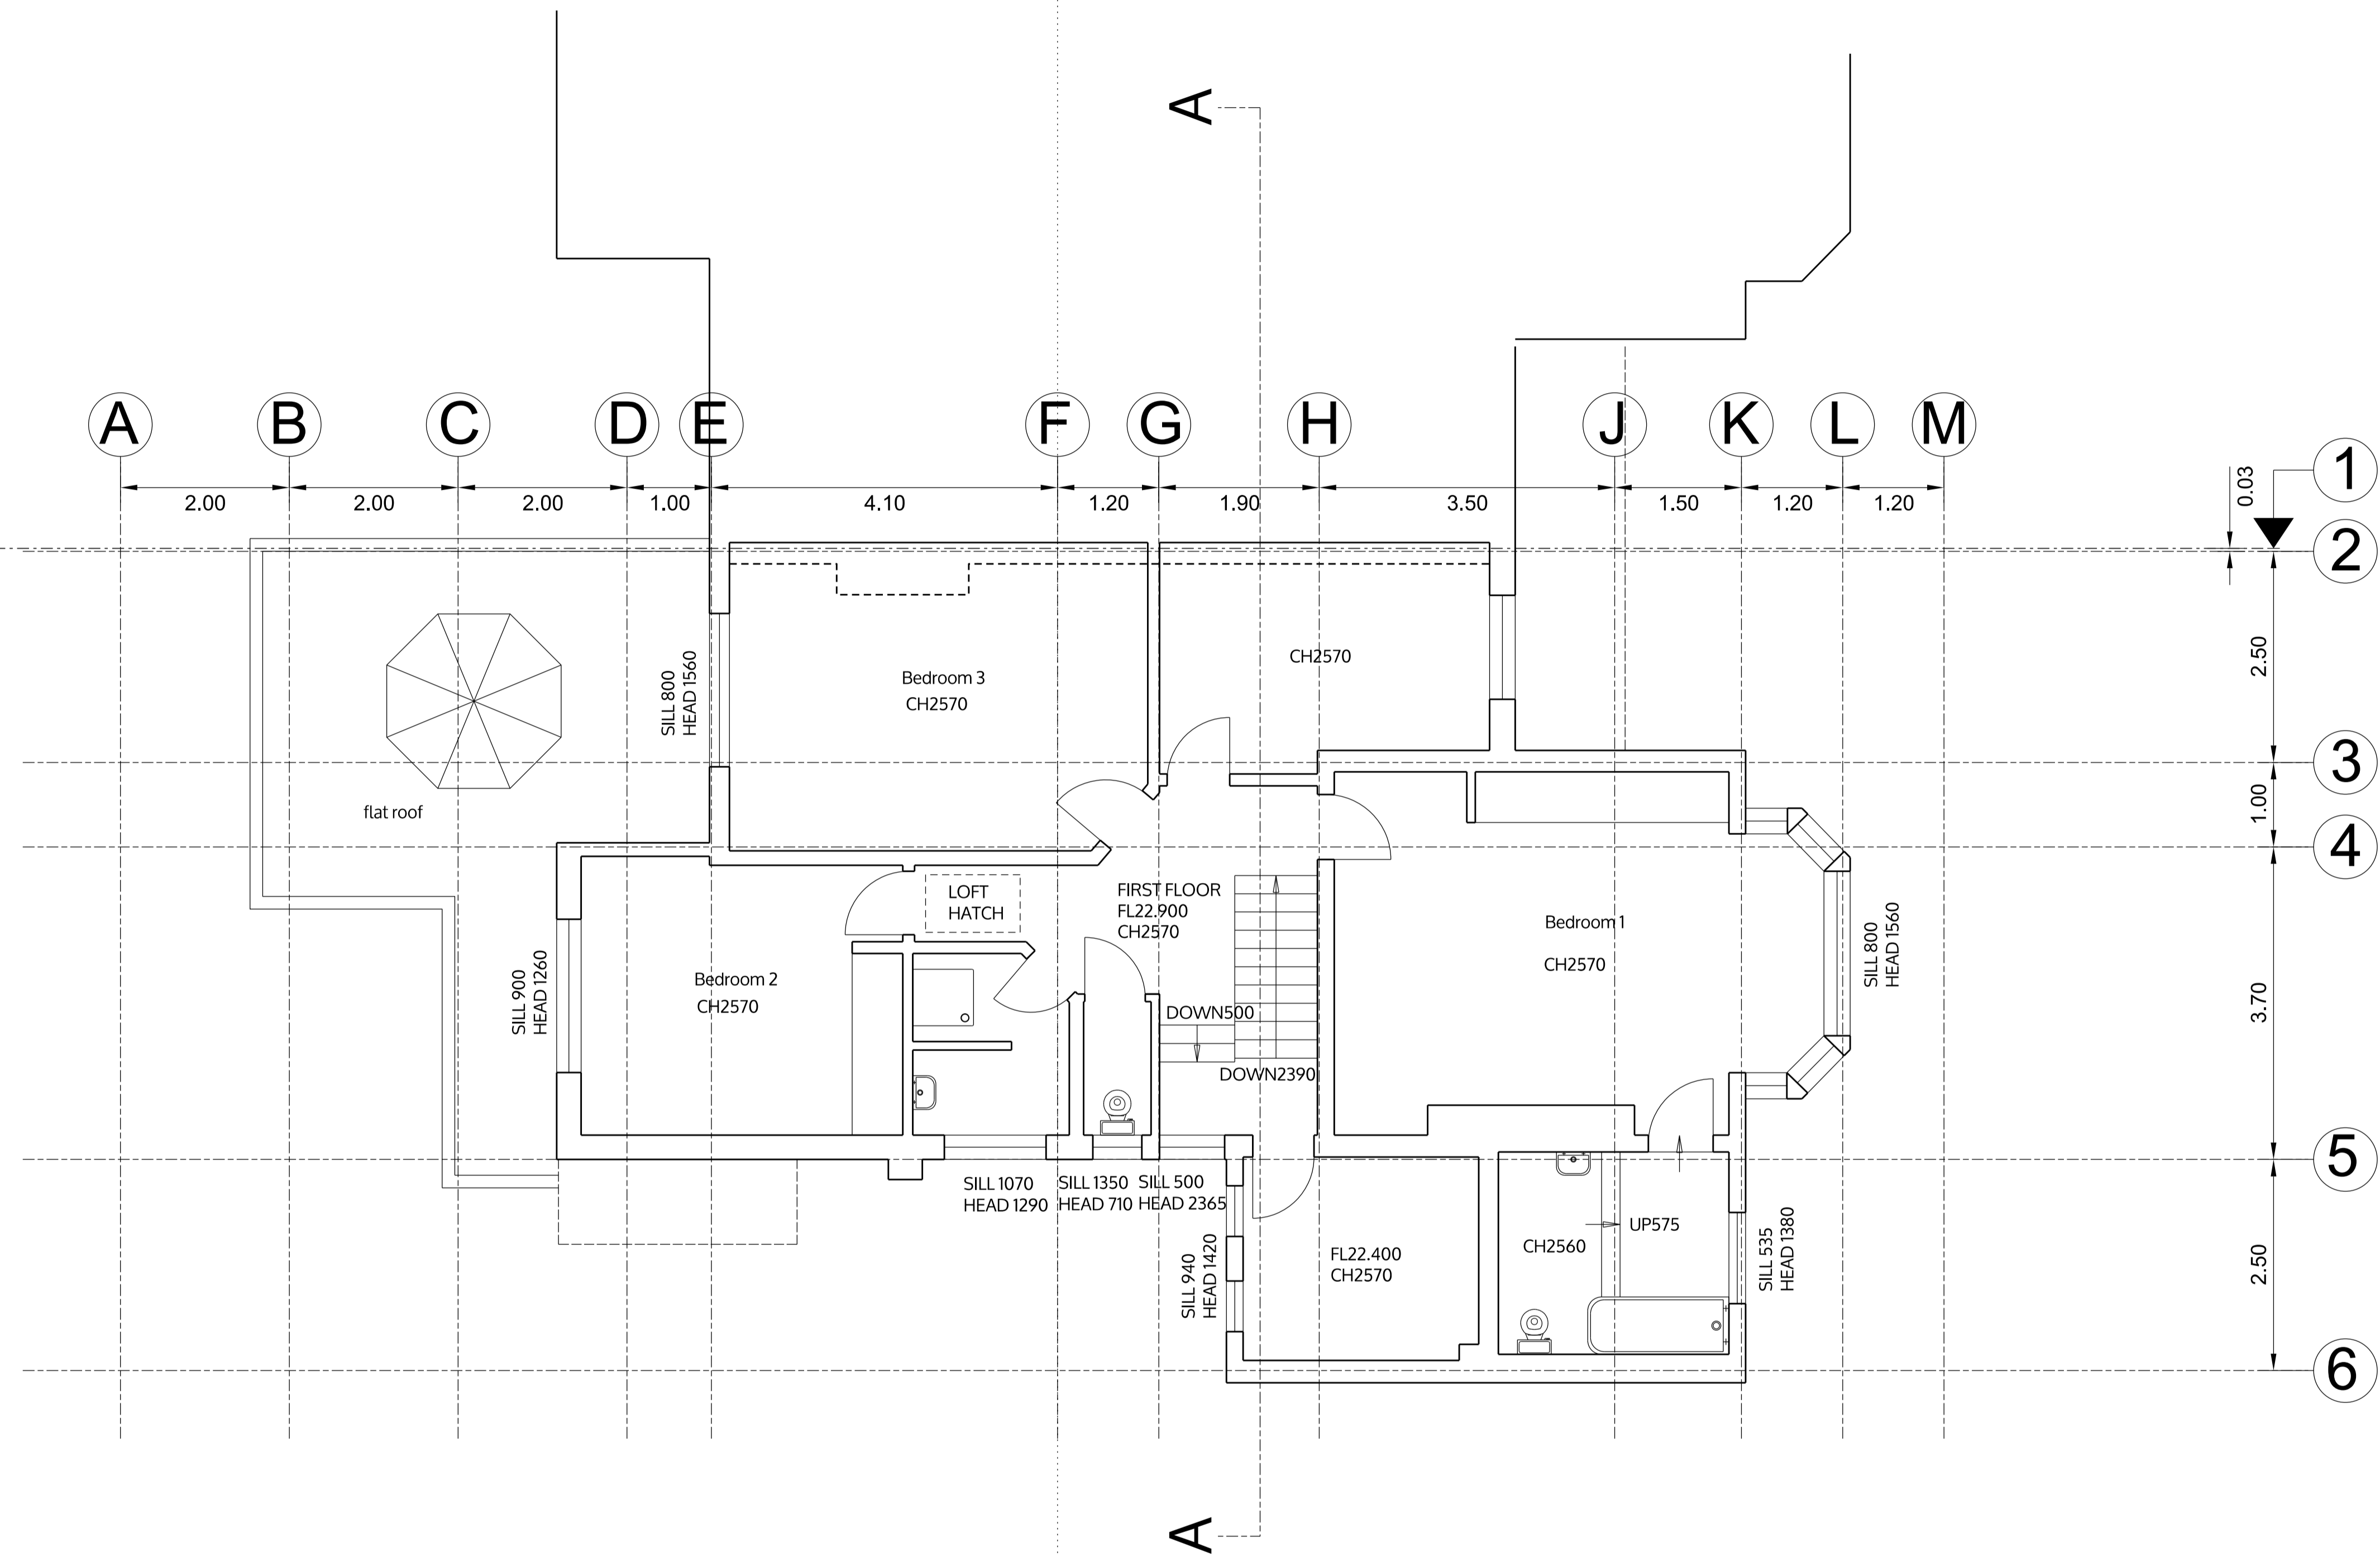

FIRST FLOOR

no. drawn date scale status title client project © ALL COPYRIGHTS RESERVED m 10 1 2 3 4 5 ALL DIMENSIONS TO BE CHECKED ON SITE

spaceAgent
 Architects and Designers mail@spaceagent.com
 London-Heidelberg-Barcelona-Brussels spaceagent.com
 spaceAgent Architects Limited is a RIBA Chartered Practice


Residential extension
 75 Okehampton Road
 London NW10 3EN

David Raymond
 75 Okehampton Road
 London NW10 3EN

First floor
 as proposed

planning only	
1:100 @A3	1:50 @A1
16.06.2016	
ilaw	

OKE_P03m1

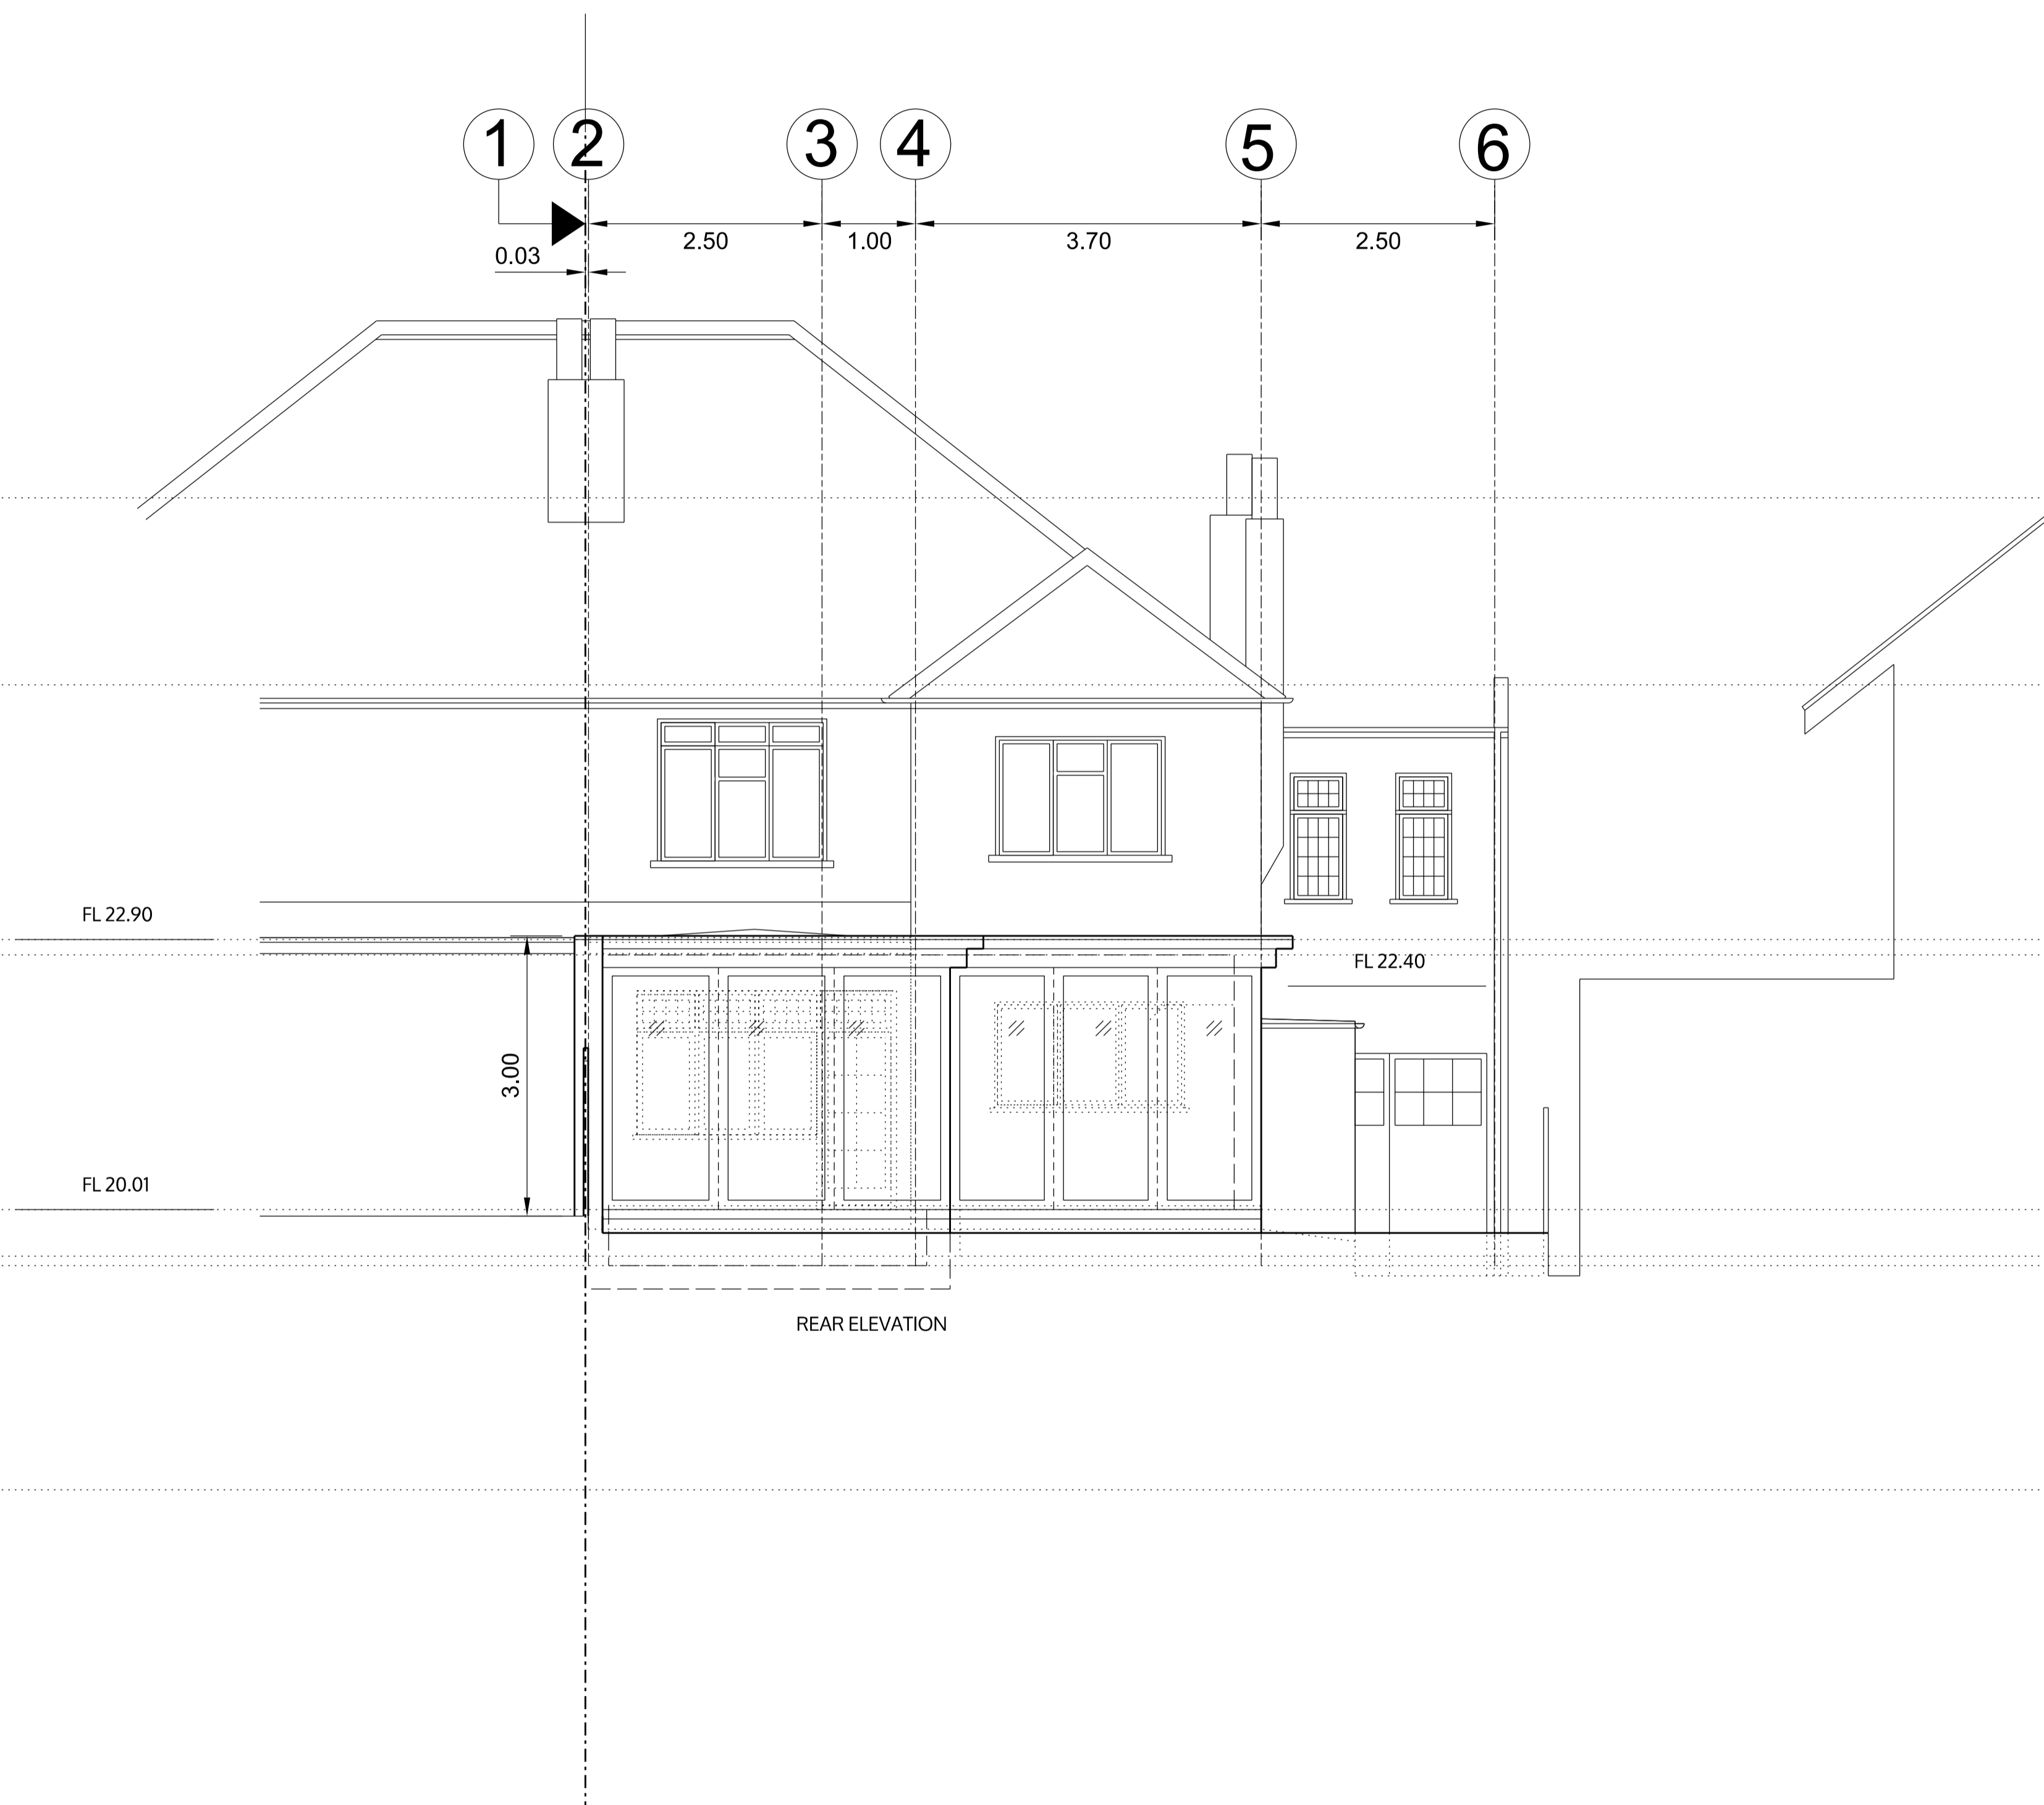

REAR ELEVATION (WEST)

no. drawn date scale status title client project © ALL COPYRIGHTS RESERVED m 0 1 2 3 4 5 ALL DIMENSIONS TO BE CHECKED ON SITE

spaceAgent 
 Architects and Designers mail@spaceagent.com
 London-Heidelberg-Barcelona-Brussels spaceagent.com
 spaceAgent Architects Limited is a RIBA Chartered Practice


project Residential extension
 75 Okehampton Road
 London NW10 3EN

client David Raymond
 75 Okehampton Road
 London NW10 3EN

title Rear elevation
 as proposed

planning only	
	1:100 @A3 1:50 @A1
	16.06.2016
	ilaw

OKE_P06m1

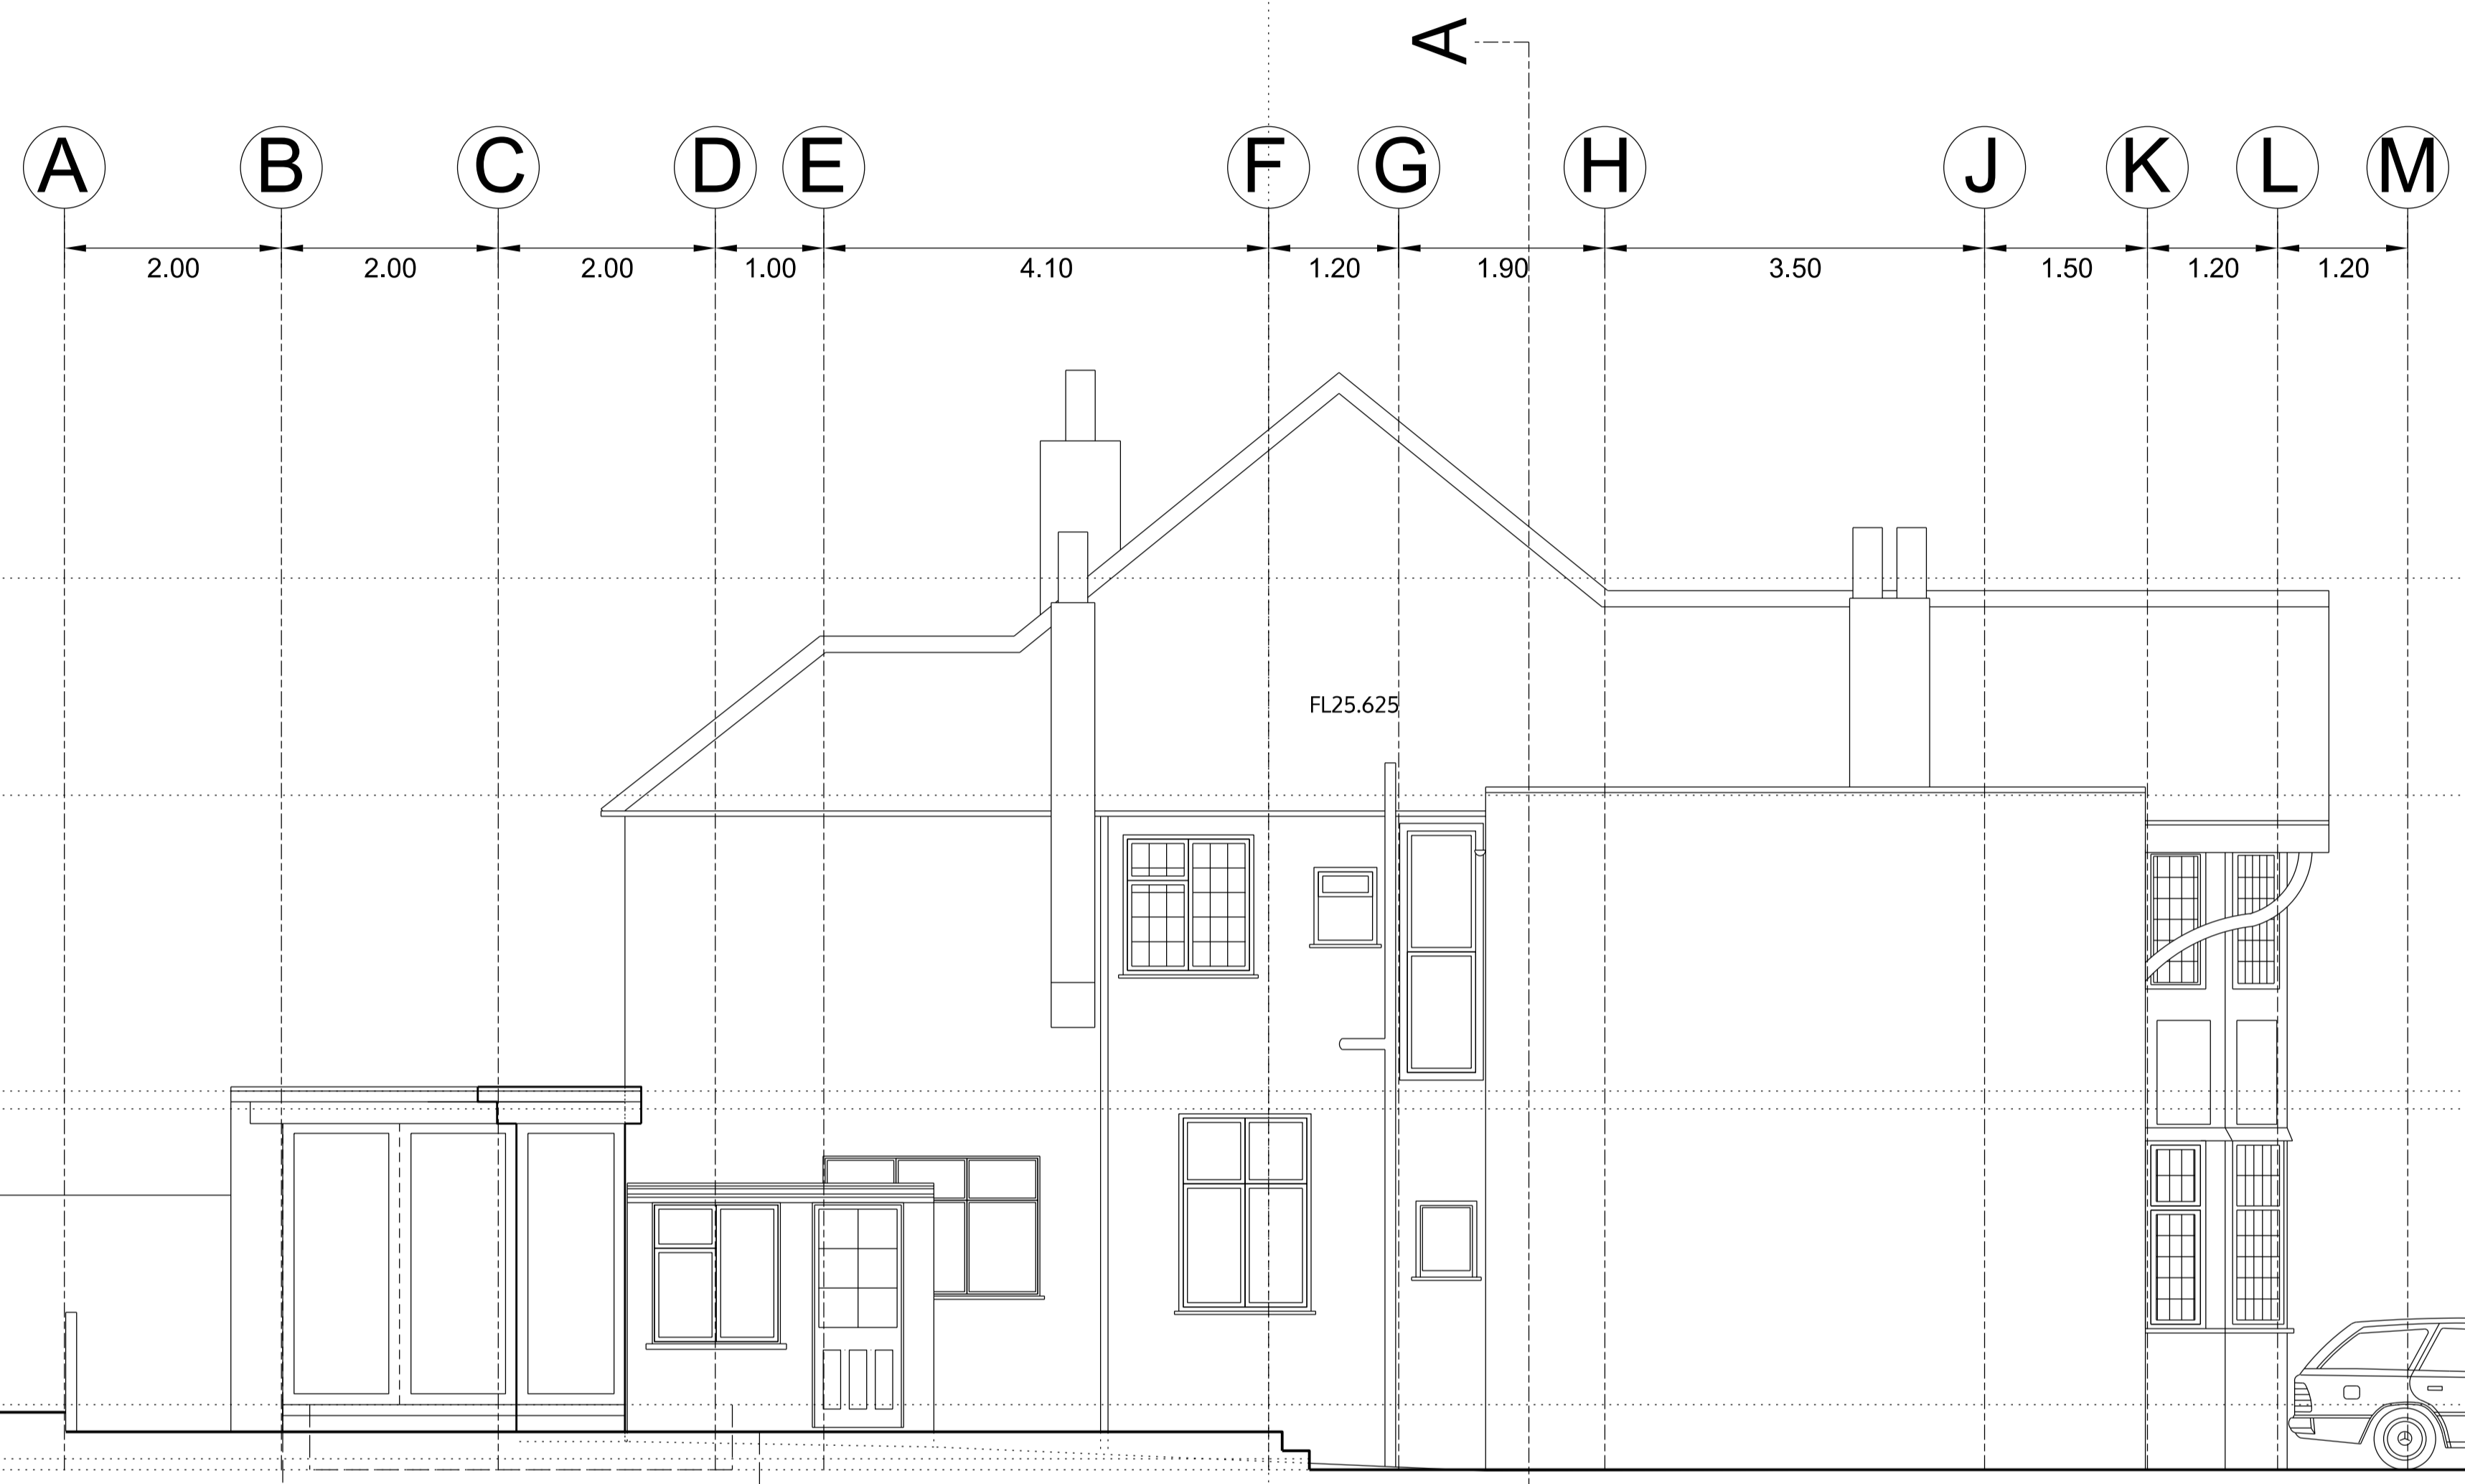

SIDE ELEVATION (SOUTH)

no. drawn date scale status title client project © ALL COPYRIGHTS RESERVED m 0 1 2 3 4 5 ALL DIMENSIONS TO BE CHECKED ON SITE

spaceAgent
 Architects and Designers
 London-Heidelberg-Barcelona-Brussels
 spaceAgent Architects Limited is a RIBA Chartered Practice
 mail@spaceagent.com
 spaceagent.com

project Residential extension
 75 Okehampton Road
 London NW10 3EN

client David Raymond
 75 Okehampton Road
 London NW10 3EN

title Side elevation
 as proposed

planning only	
	1:100 @A3 1:50 @A1
	16.06.2016
	ilaw

OKE_P07m1

FRONT ELEVATION (EAST)



no. drawn date scale status title client project © ALL COPYRIGHTS RESERVED m 0 1 2 3 4 5 ALL DIMENSIONS TO BE CHECKED ON SITE

spaceAgent 
 Architects and Designers mail@spaceagent.com
 London-Heidelberg-Barcelona-Brussels spaceagent.com
 spaceAgent Architects Limited is a RIBA Chartered Practice

project Residential extension
 75 Okehampton Road
 London NW10 3EN

client David Raymond
 75 Okehampton Road
 London NW10 3EN

title Front elevation
 as proposed

planning only	
	1:100 @A3 1:50 @A1
	16.06.2016
	ilaw

OKE_P08m1