


# GROUND FLOOR

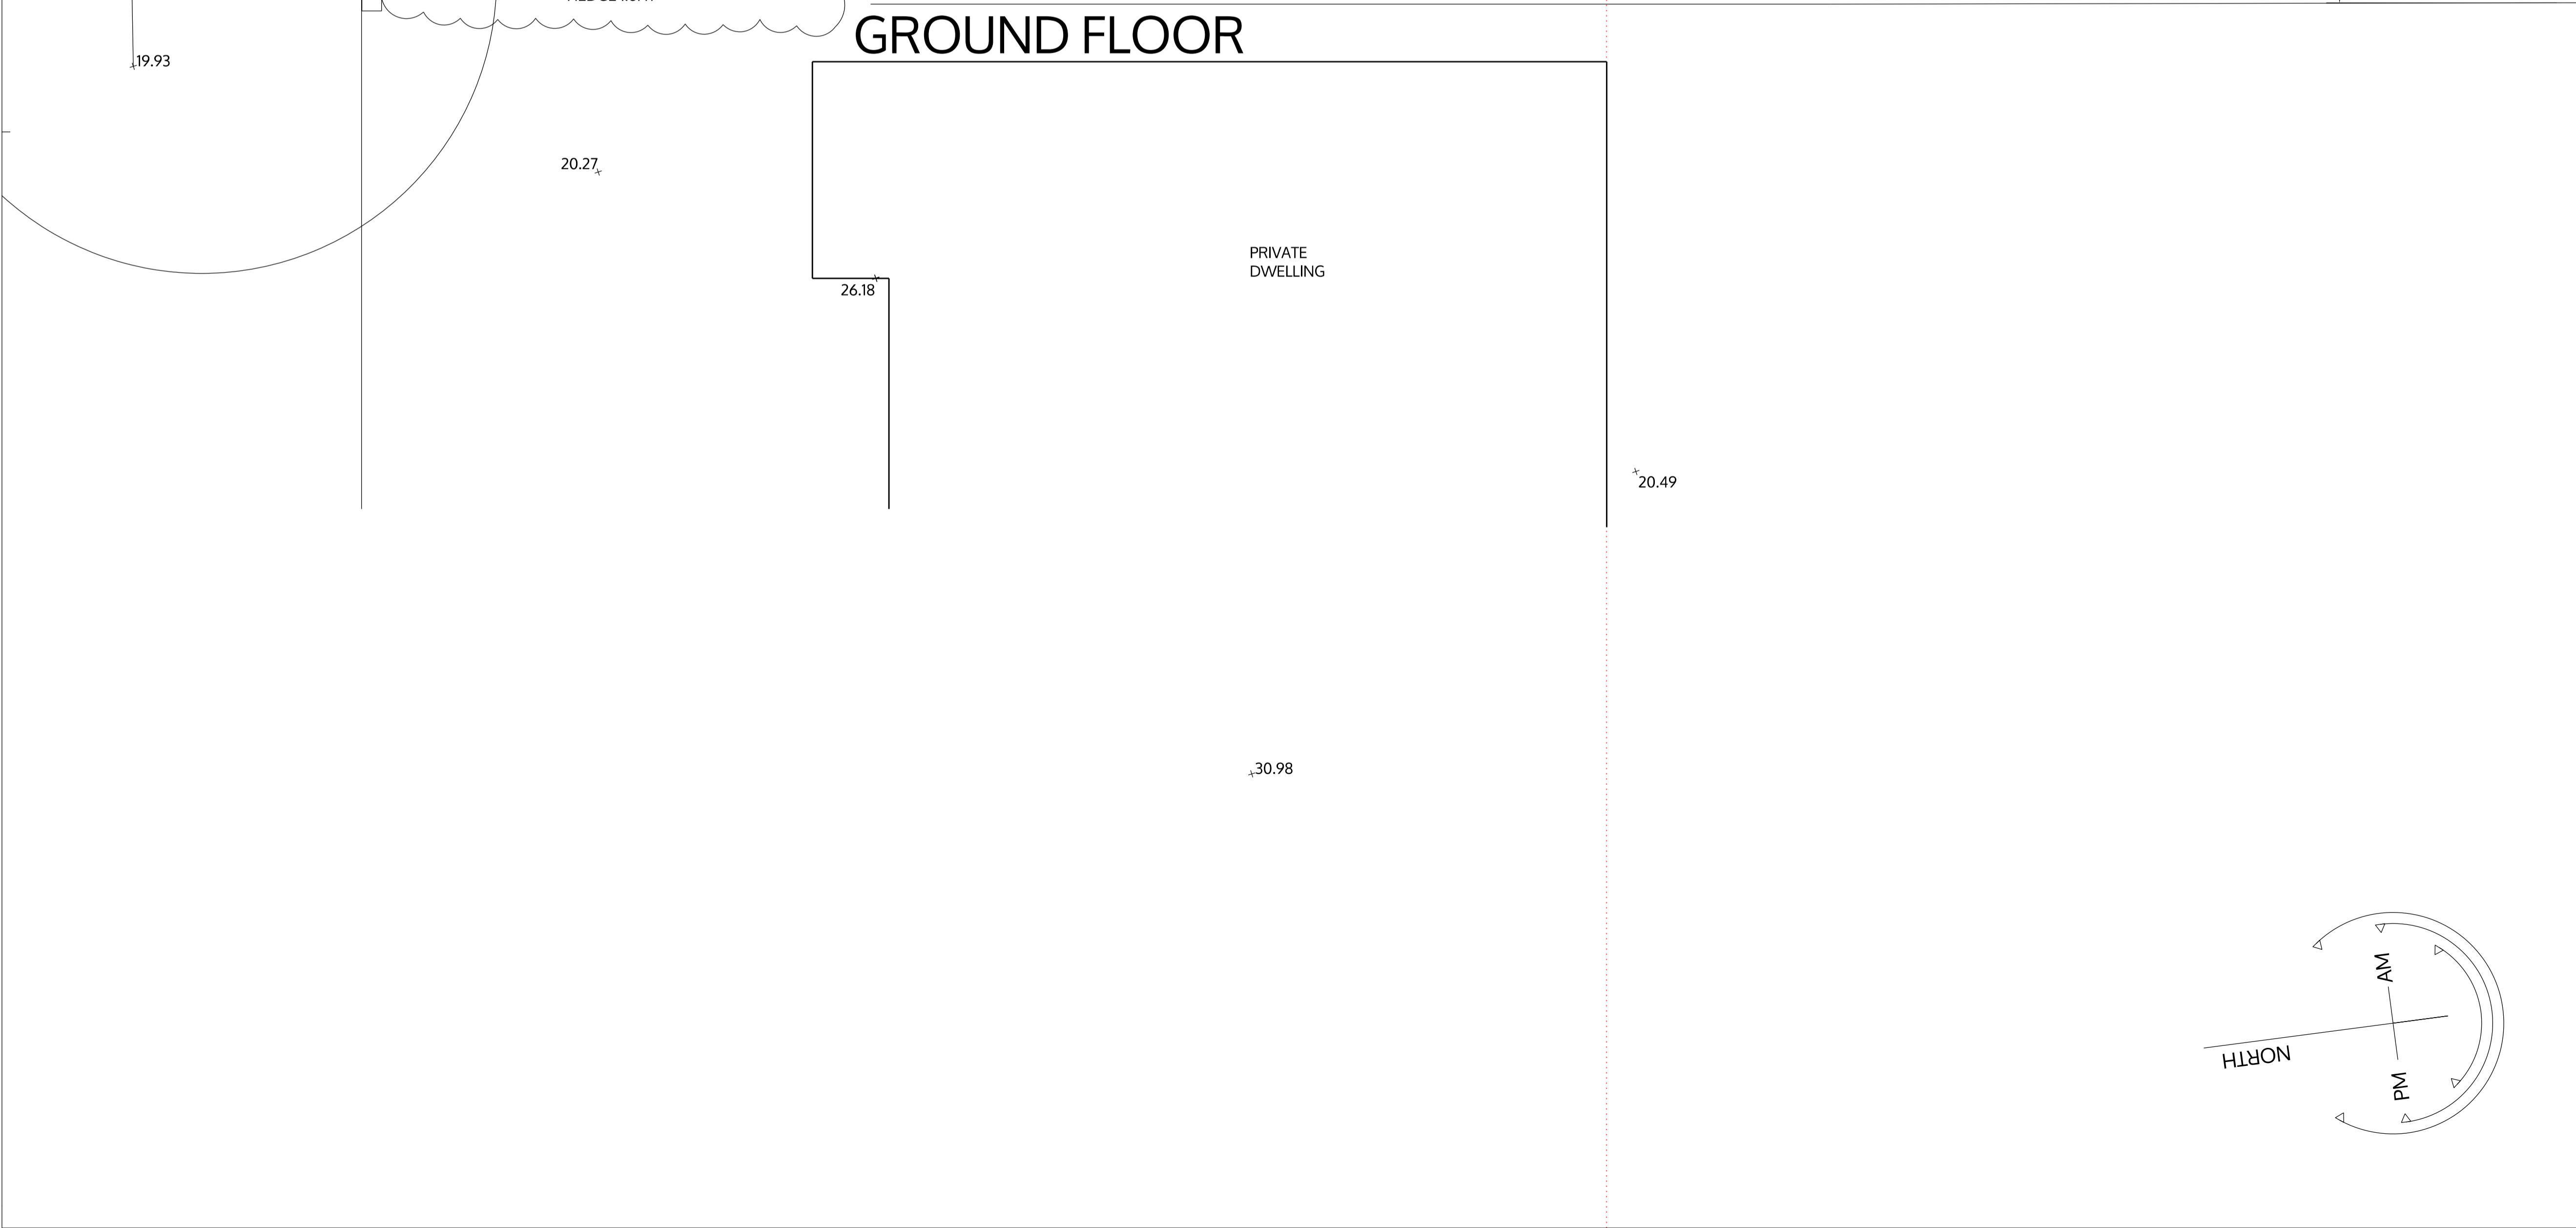

no. drawn date scale status title client project  
 © ALL COPYRIGHTS RESERVED  
 ALL DIMENSIONS TO BE CHECKED ON SITE

**spaceAgent** 

Architects and Designers mail@spaceagent.com  
 London-Heidelberg-Barcelona-Brussels spaceagent.com  
 spaceAgent Architects Limited is a RIBA Chartered Practice

Householder extension  
 157 Anson Road  
 London NW2 4AP


Kirsty Ions  
 157 Anson Road  
 London NW2 4AP


Ground floor plan  
 as proposed

**planning only**


1:100 @A3  
 1:50 @A1  
 Jan 2016  
 mhamm

**ANS\_P01e**

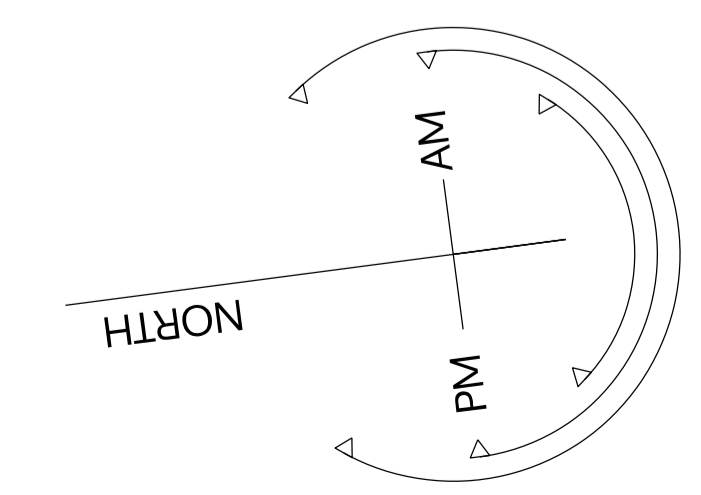


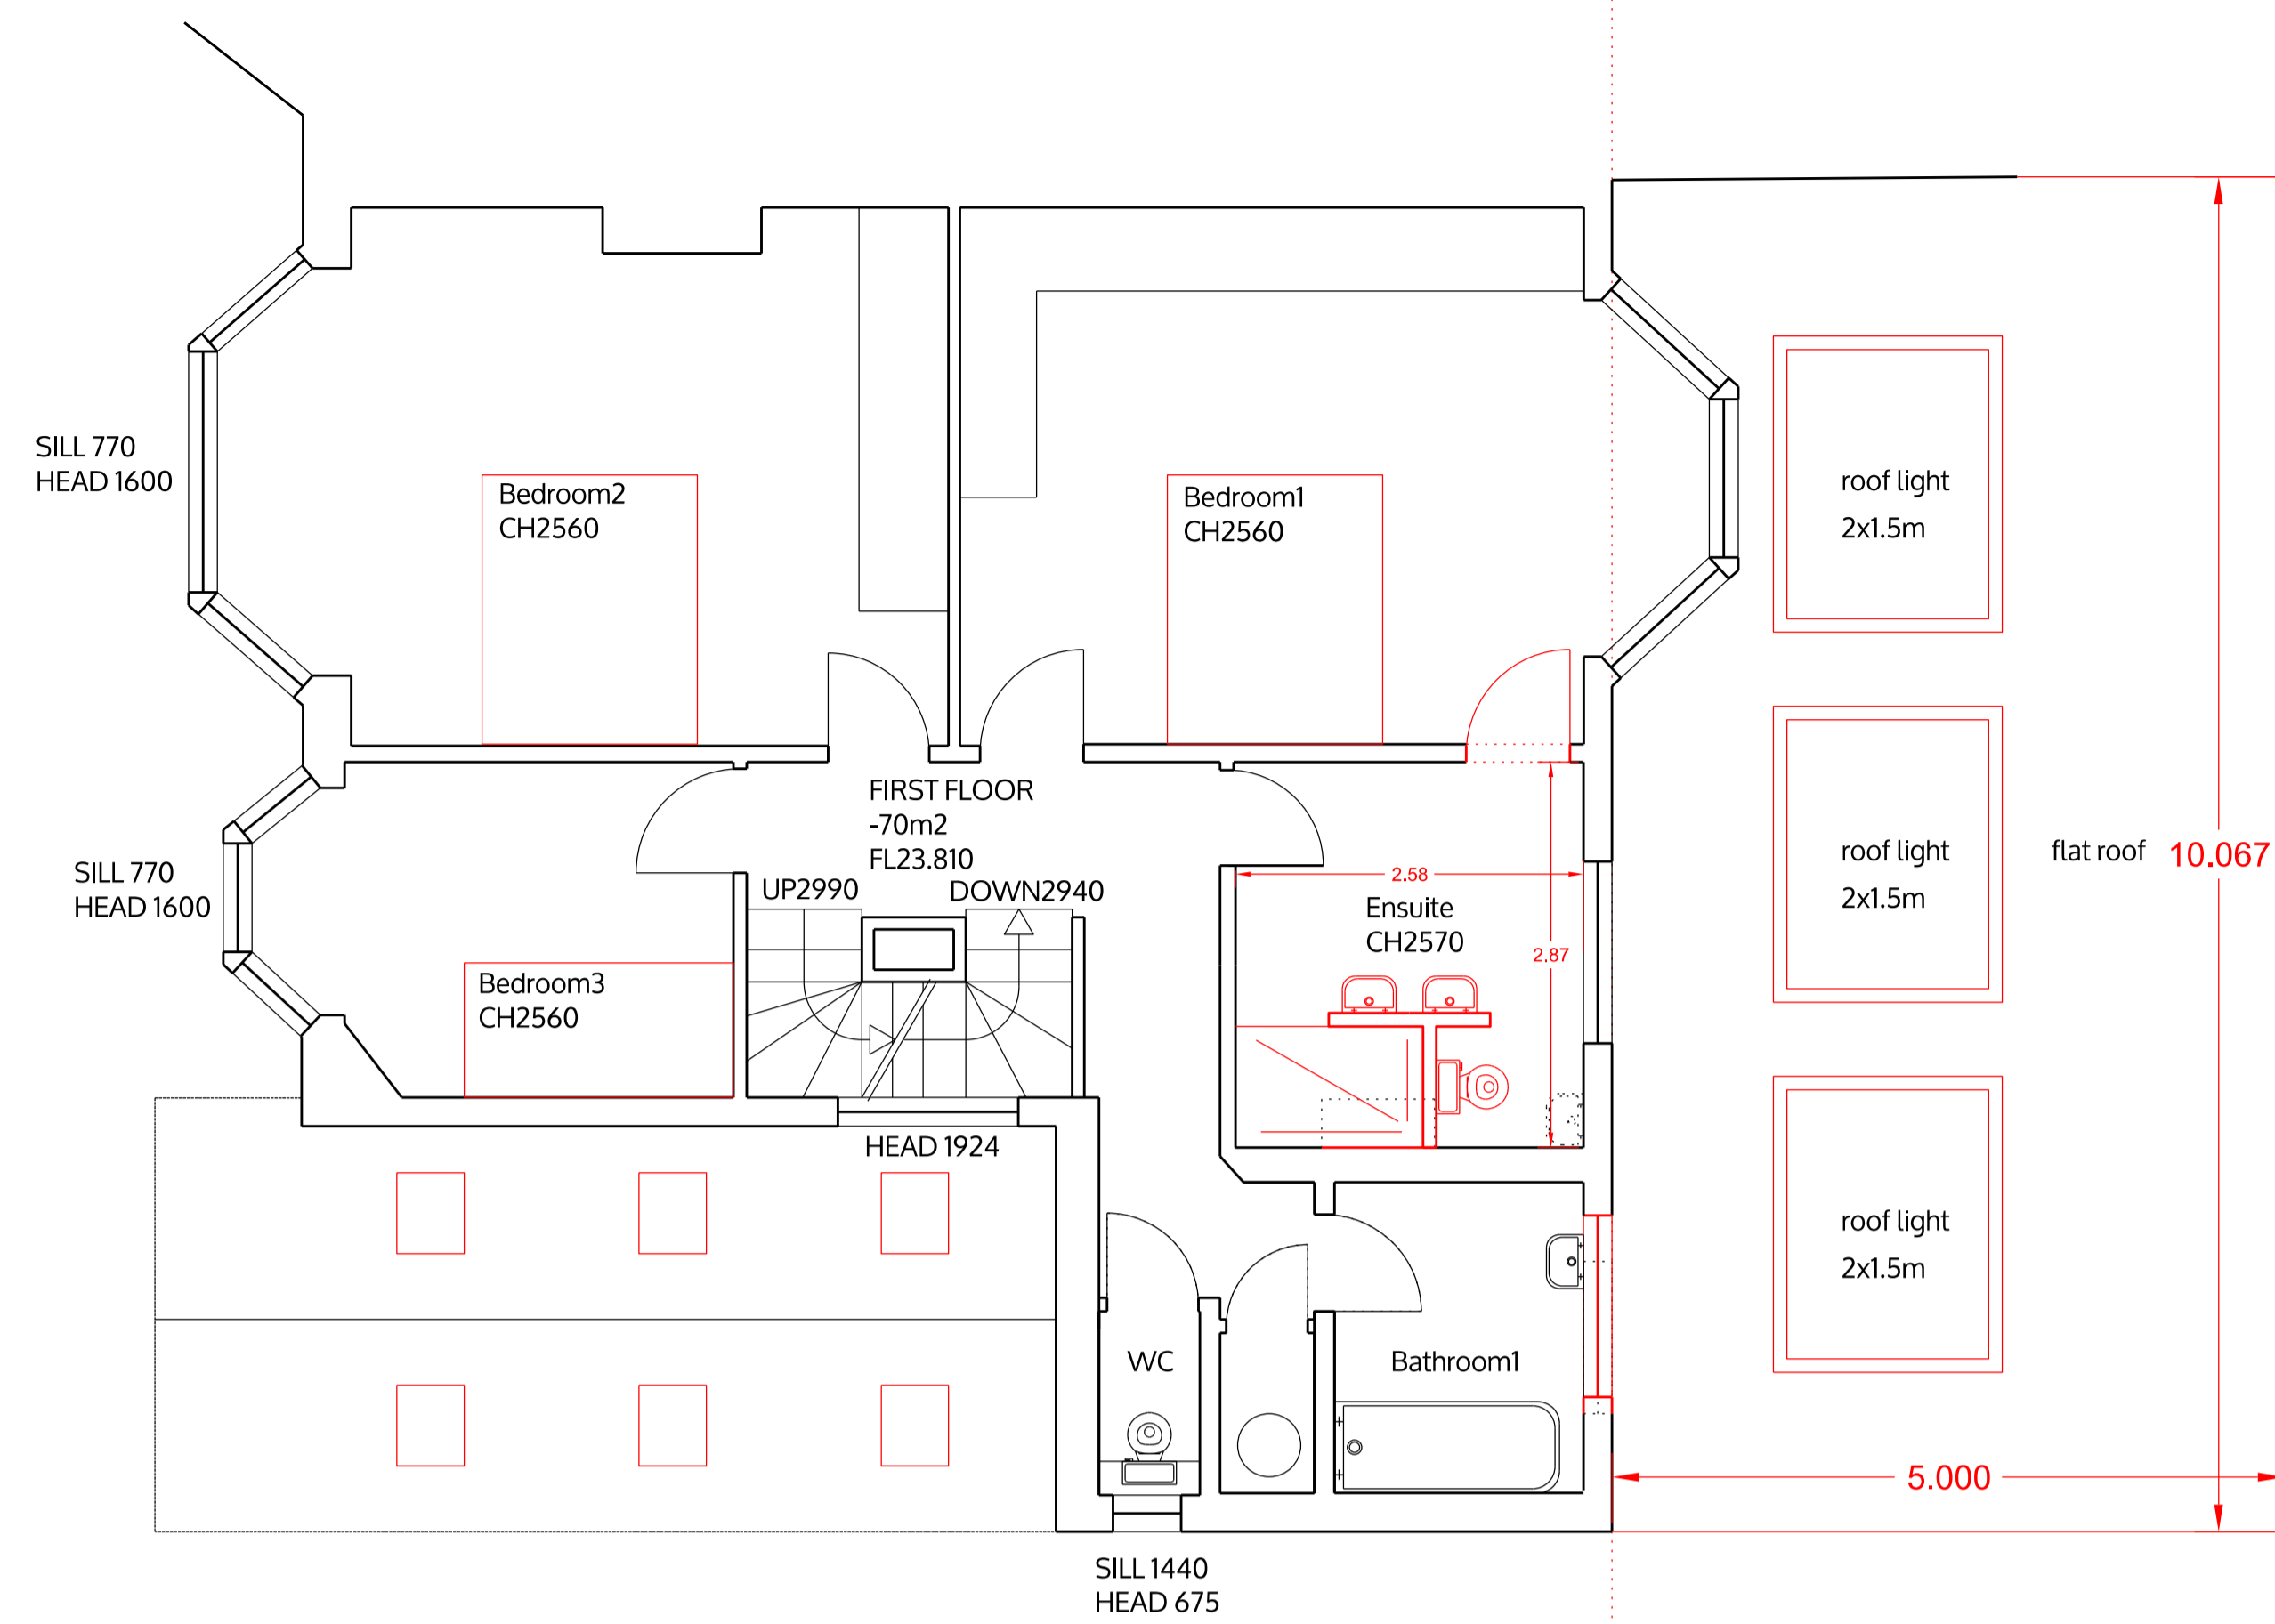

FIRST FLOOR

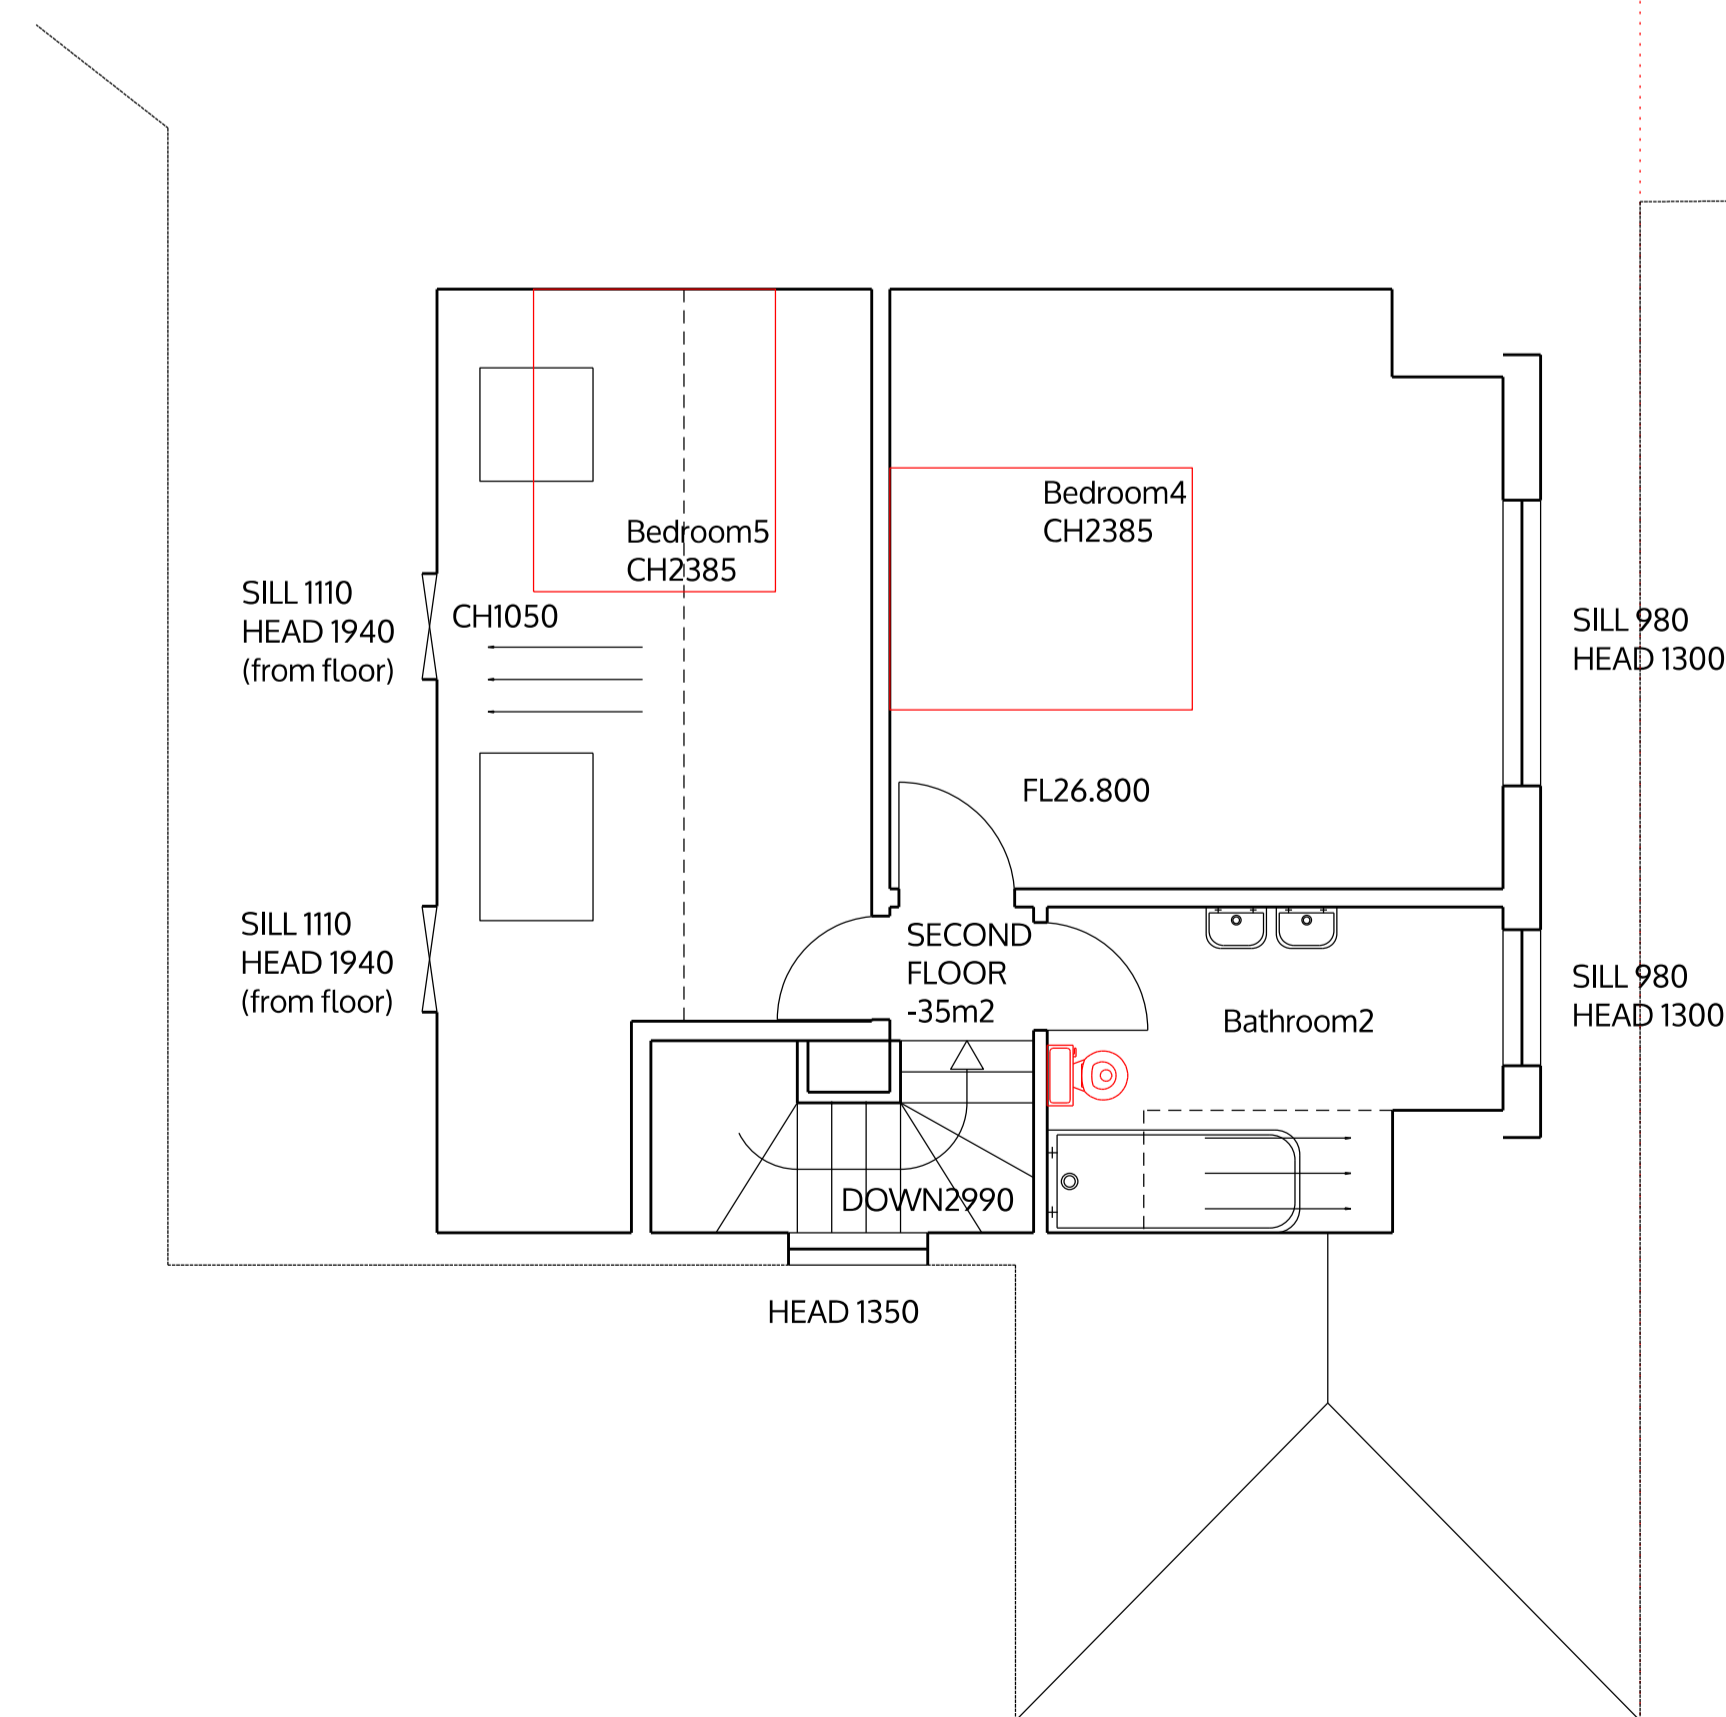

SECOND FLOOR

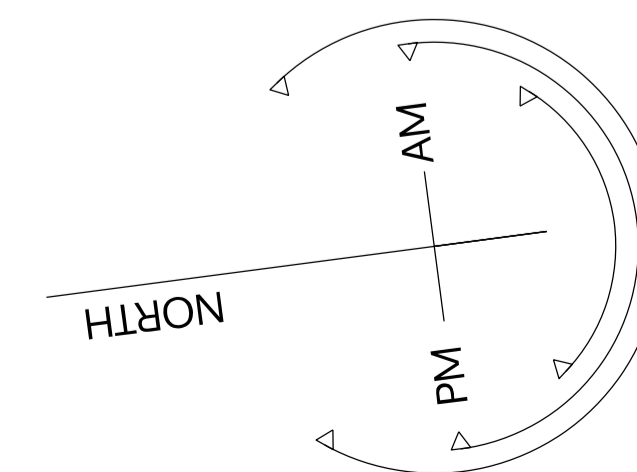

no. drawn date scale status title client project © ALL COPYRIGHTS RESERVED m 0 1 2 3 4 5 ALL DIMENSIONS TO BE CHECKED ON SITE

**spaceAgent** 

Architects and Designers mail@spaceagent.com  
 London-Heidelberg-Barcelona-Brussels spaceagent.com  
 spaceAgent Architects Limited is a RIBA Chartered Practice

Householder extension  
 157 Anson Road  
 London NW2 4AP

Kirsty Ions  
 157 Anson Road  
 London NW2 4AP

Upper floor plans  
 as proposed


**planning only**

1:100 @A3  
 1:50 @A1


Jan 2016

mhamm

**ANS\_P02e**

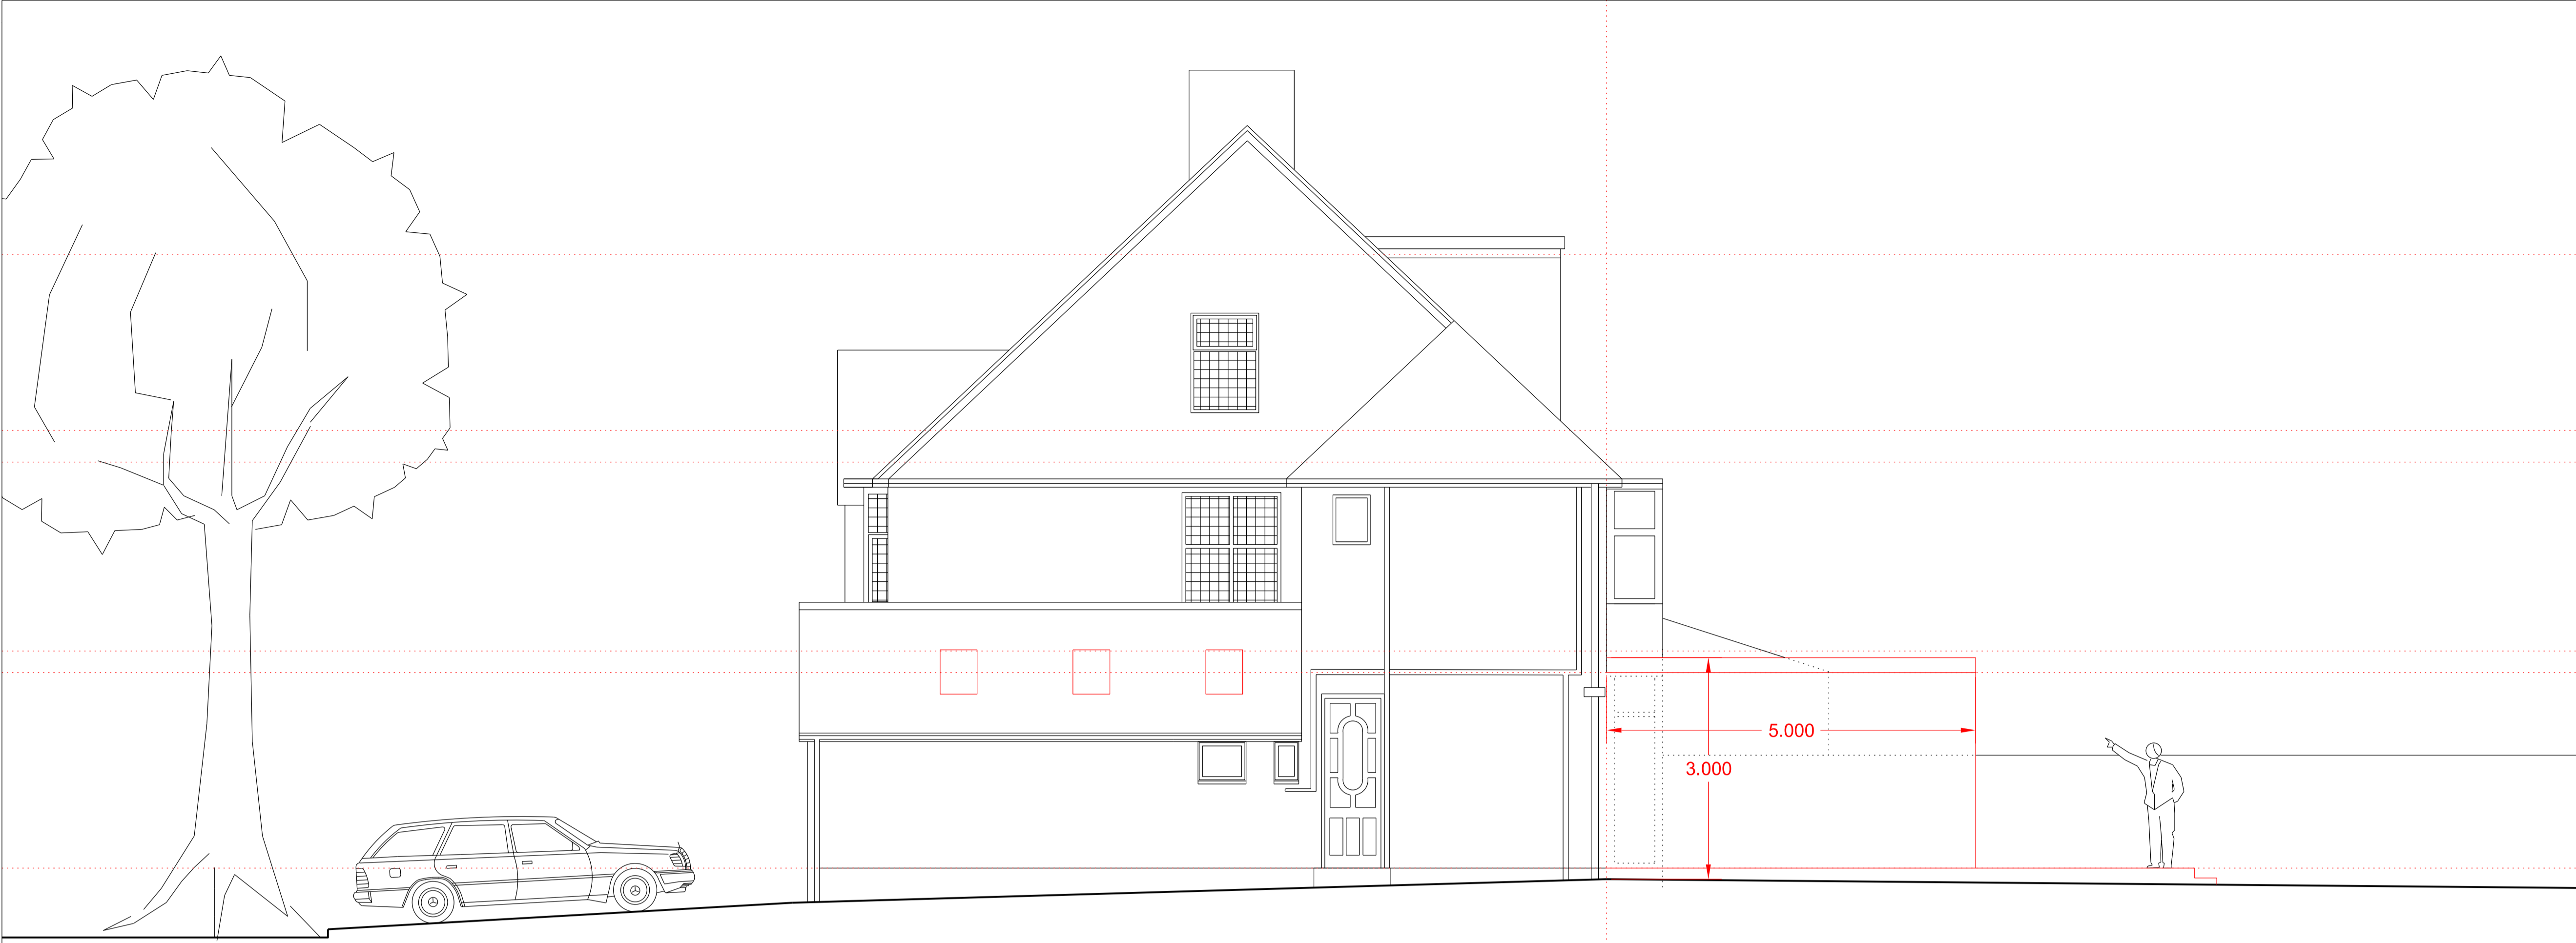

SIDE ELEVATION (WEST)

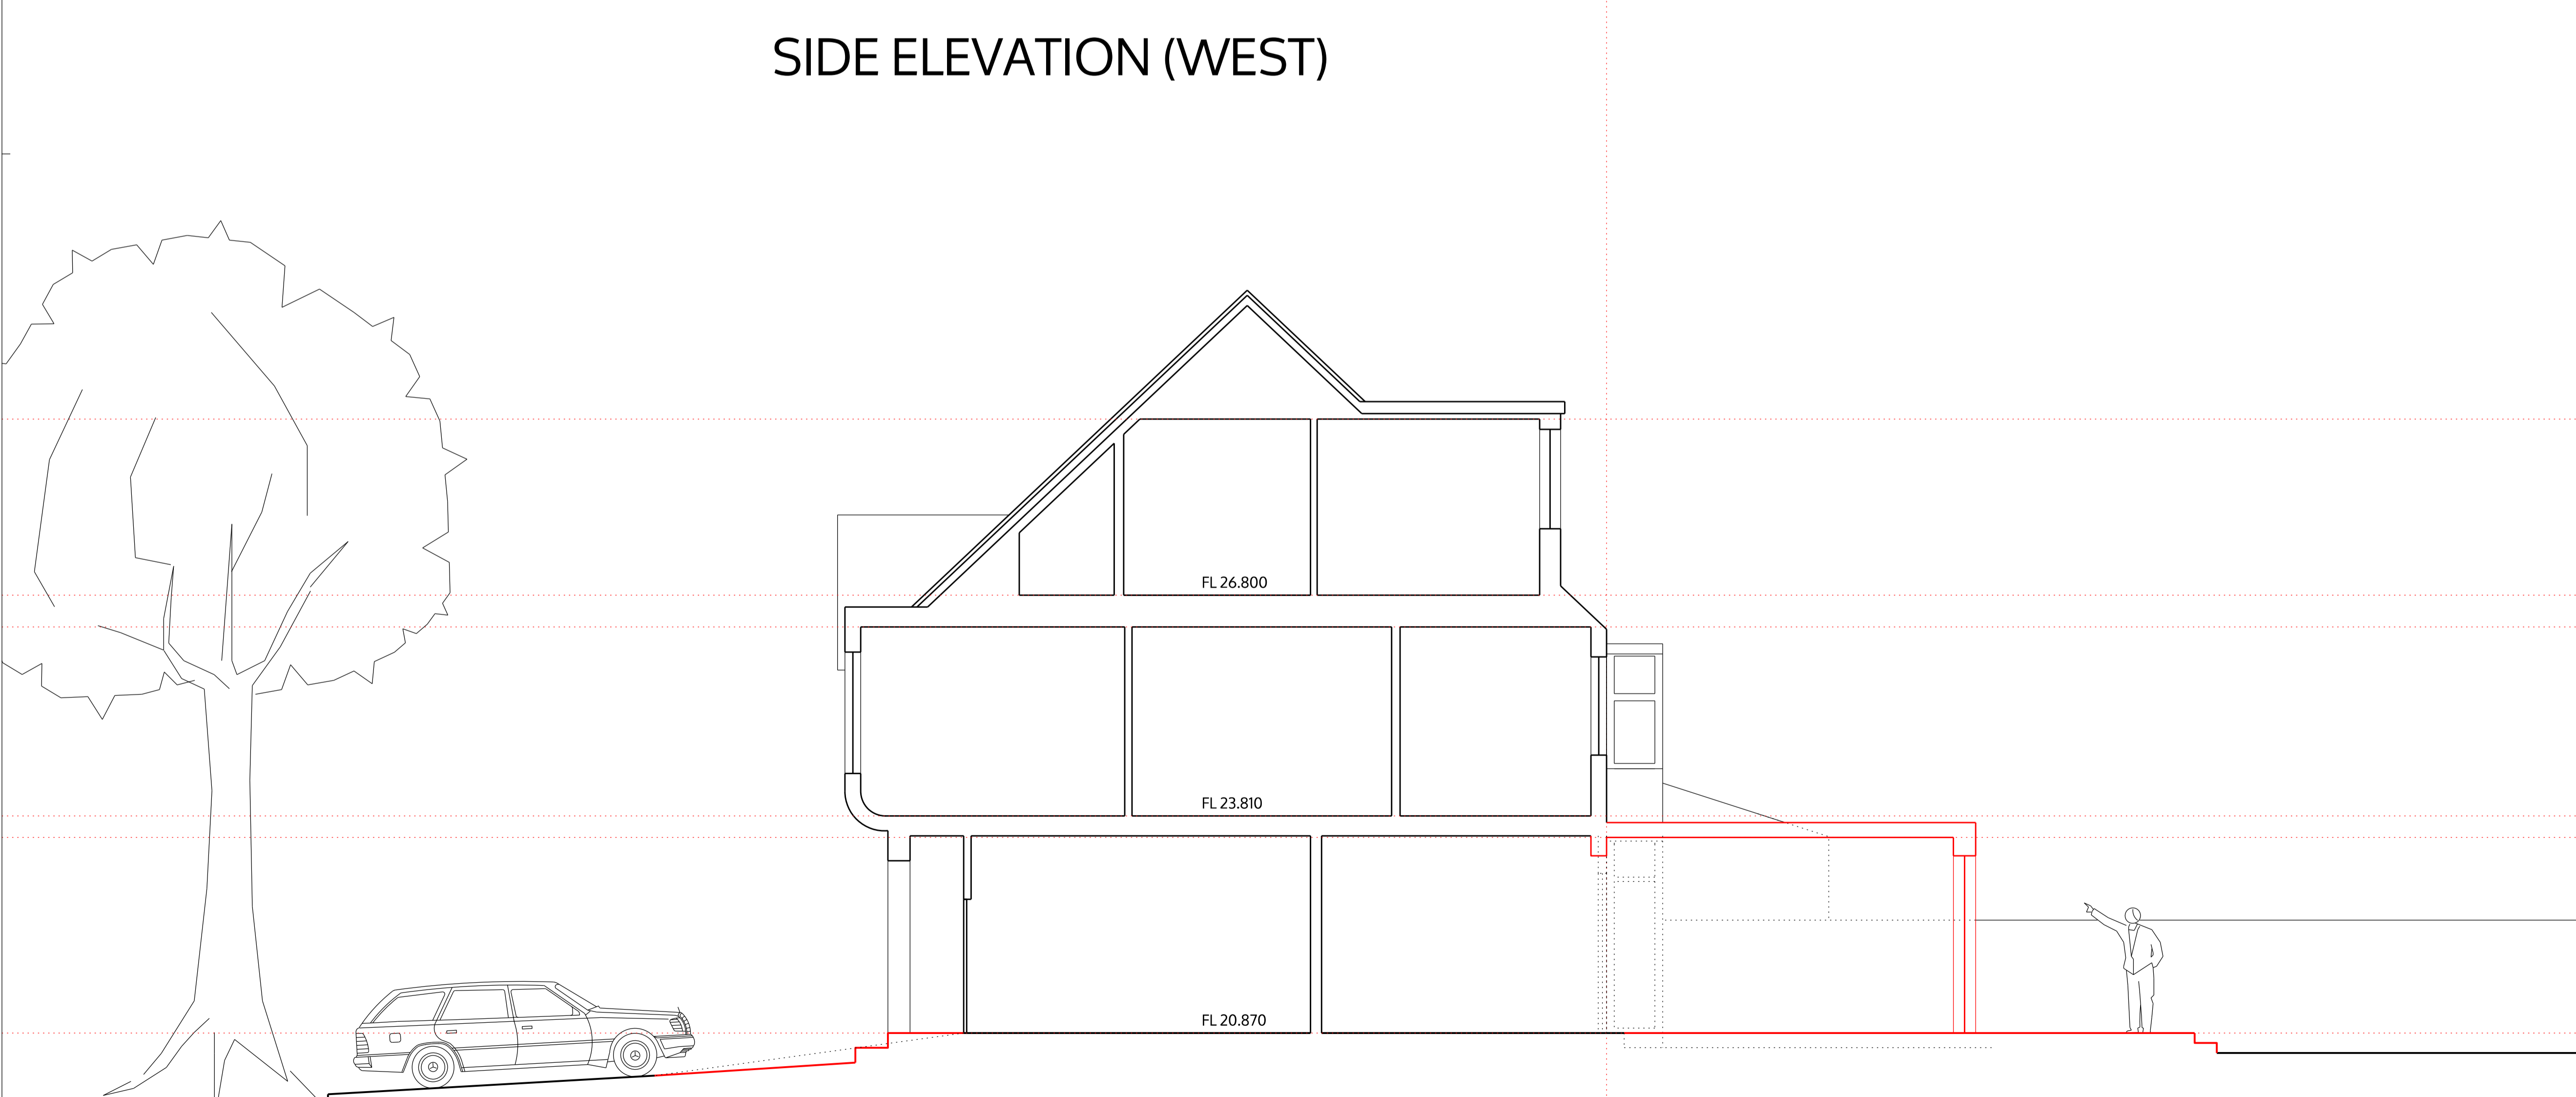

SECTION A-A

no. drawn date scale status title client project © ALL COPYRIGHTS RESERVED m 0 1 2 3 4 5 ALL DIMENSIONS TO BE CHECKED ON SITE

**spaceAgent** 

Architects and Designers mail@spaceagent.com  
 London-Heidelberg-Barcelona-Brussels spaceagent.com  
 spaceAgent Architects Limited is a RIBA Chartered Practice

project Householder extension  
 157 Anson Road  
 London NW2 4AP

client Kirsty Ions  
 157 Anson Road  
 London NW2 4AP

title Side elevation + Section  
 as proposed

**planning only**

1:100 @A3  
 1:50 @A1

Jan 2016

mhamm

**ANS\_P03e**



FRONT ELEVATION (NORTH)



REAR ELEVATION (SOUTH)

no. drawn date scale status title client project © ALL COPYRIGHTS RESERVED m 0 1 2 3 4 5 ALL DIMENSIONS TO BE CHECKED ON SITE

**spaceAgent** 

Architects and Designers [mail@spaceagent.com](mailto:mail@spaceagent.com)  
 London-Heidelberg-Barcelona-Brussels [spaceagent.com](http://spaceagent.com)  
 spaceAgent Architects Limited is a RIBA Chartered Practice

project Householder extension  
 157 Anson Road  
 London NW2 4AP

client Kirsty Ions  
 157 Anson Road  
 London NW2 4AP

title Front and back elevations  
 as proposed

**planning only**

1:100 @A3  
 1:50 @A1

Jan 2016

mhamm

**ANS\_P04e**