

GROUND FLOOR


no. drawn date scale status title client project

no.	drawn	date	scale	status	title	client	project				
					Ground floor plan as proposed	Kirsty Ions 157 Anson Road London NW2 4AP	Householder extension 157 Anson Road London NW2 4AP				
<p>planning only</p> <table border="1"> <tr> <td>1:100 @A3</td> </tr> <tr> <td>1:50 @A1</td> </tr> <tr> <td>6.6.2016</td> </tr> <tr> <td>mhamm</td> </tr> </table>								1:100 @A3	1:50 @A1	6.6.2016	mhamm
1:100 @A3											
1:50 @A1											
6.6.2016											
mhamm											
<p>ANS_P01f</p>											

spaceAgent


Architects and Designers
London-Heidelberg-Barcelona-Brussels
spaceAgent Architects Limited is a RIBA Chartered Practice

mail@spaceagent.com
spaceagent.com

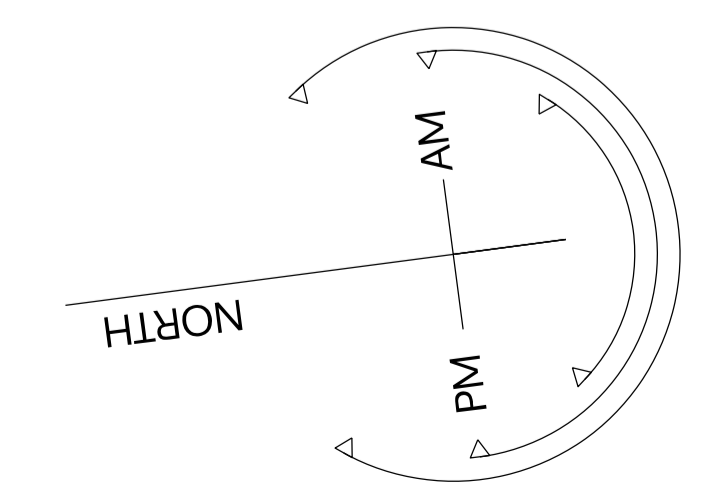


© ALL COPYRIGHTS RESERVED


ALL DIMENSIONS TO BE CHECKED ON SITE

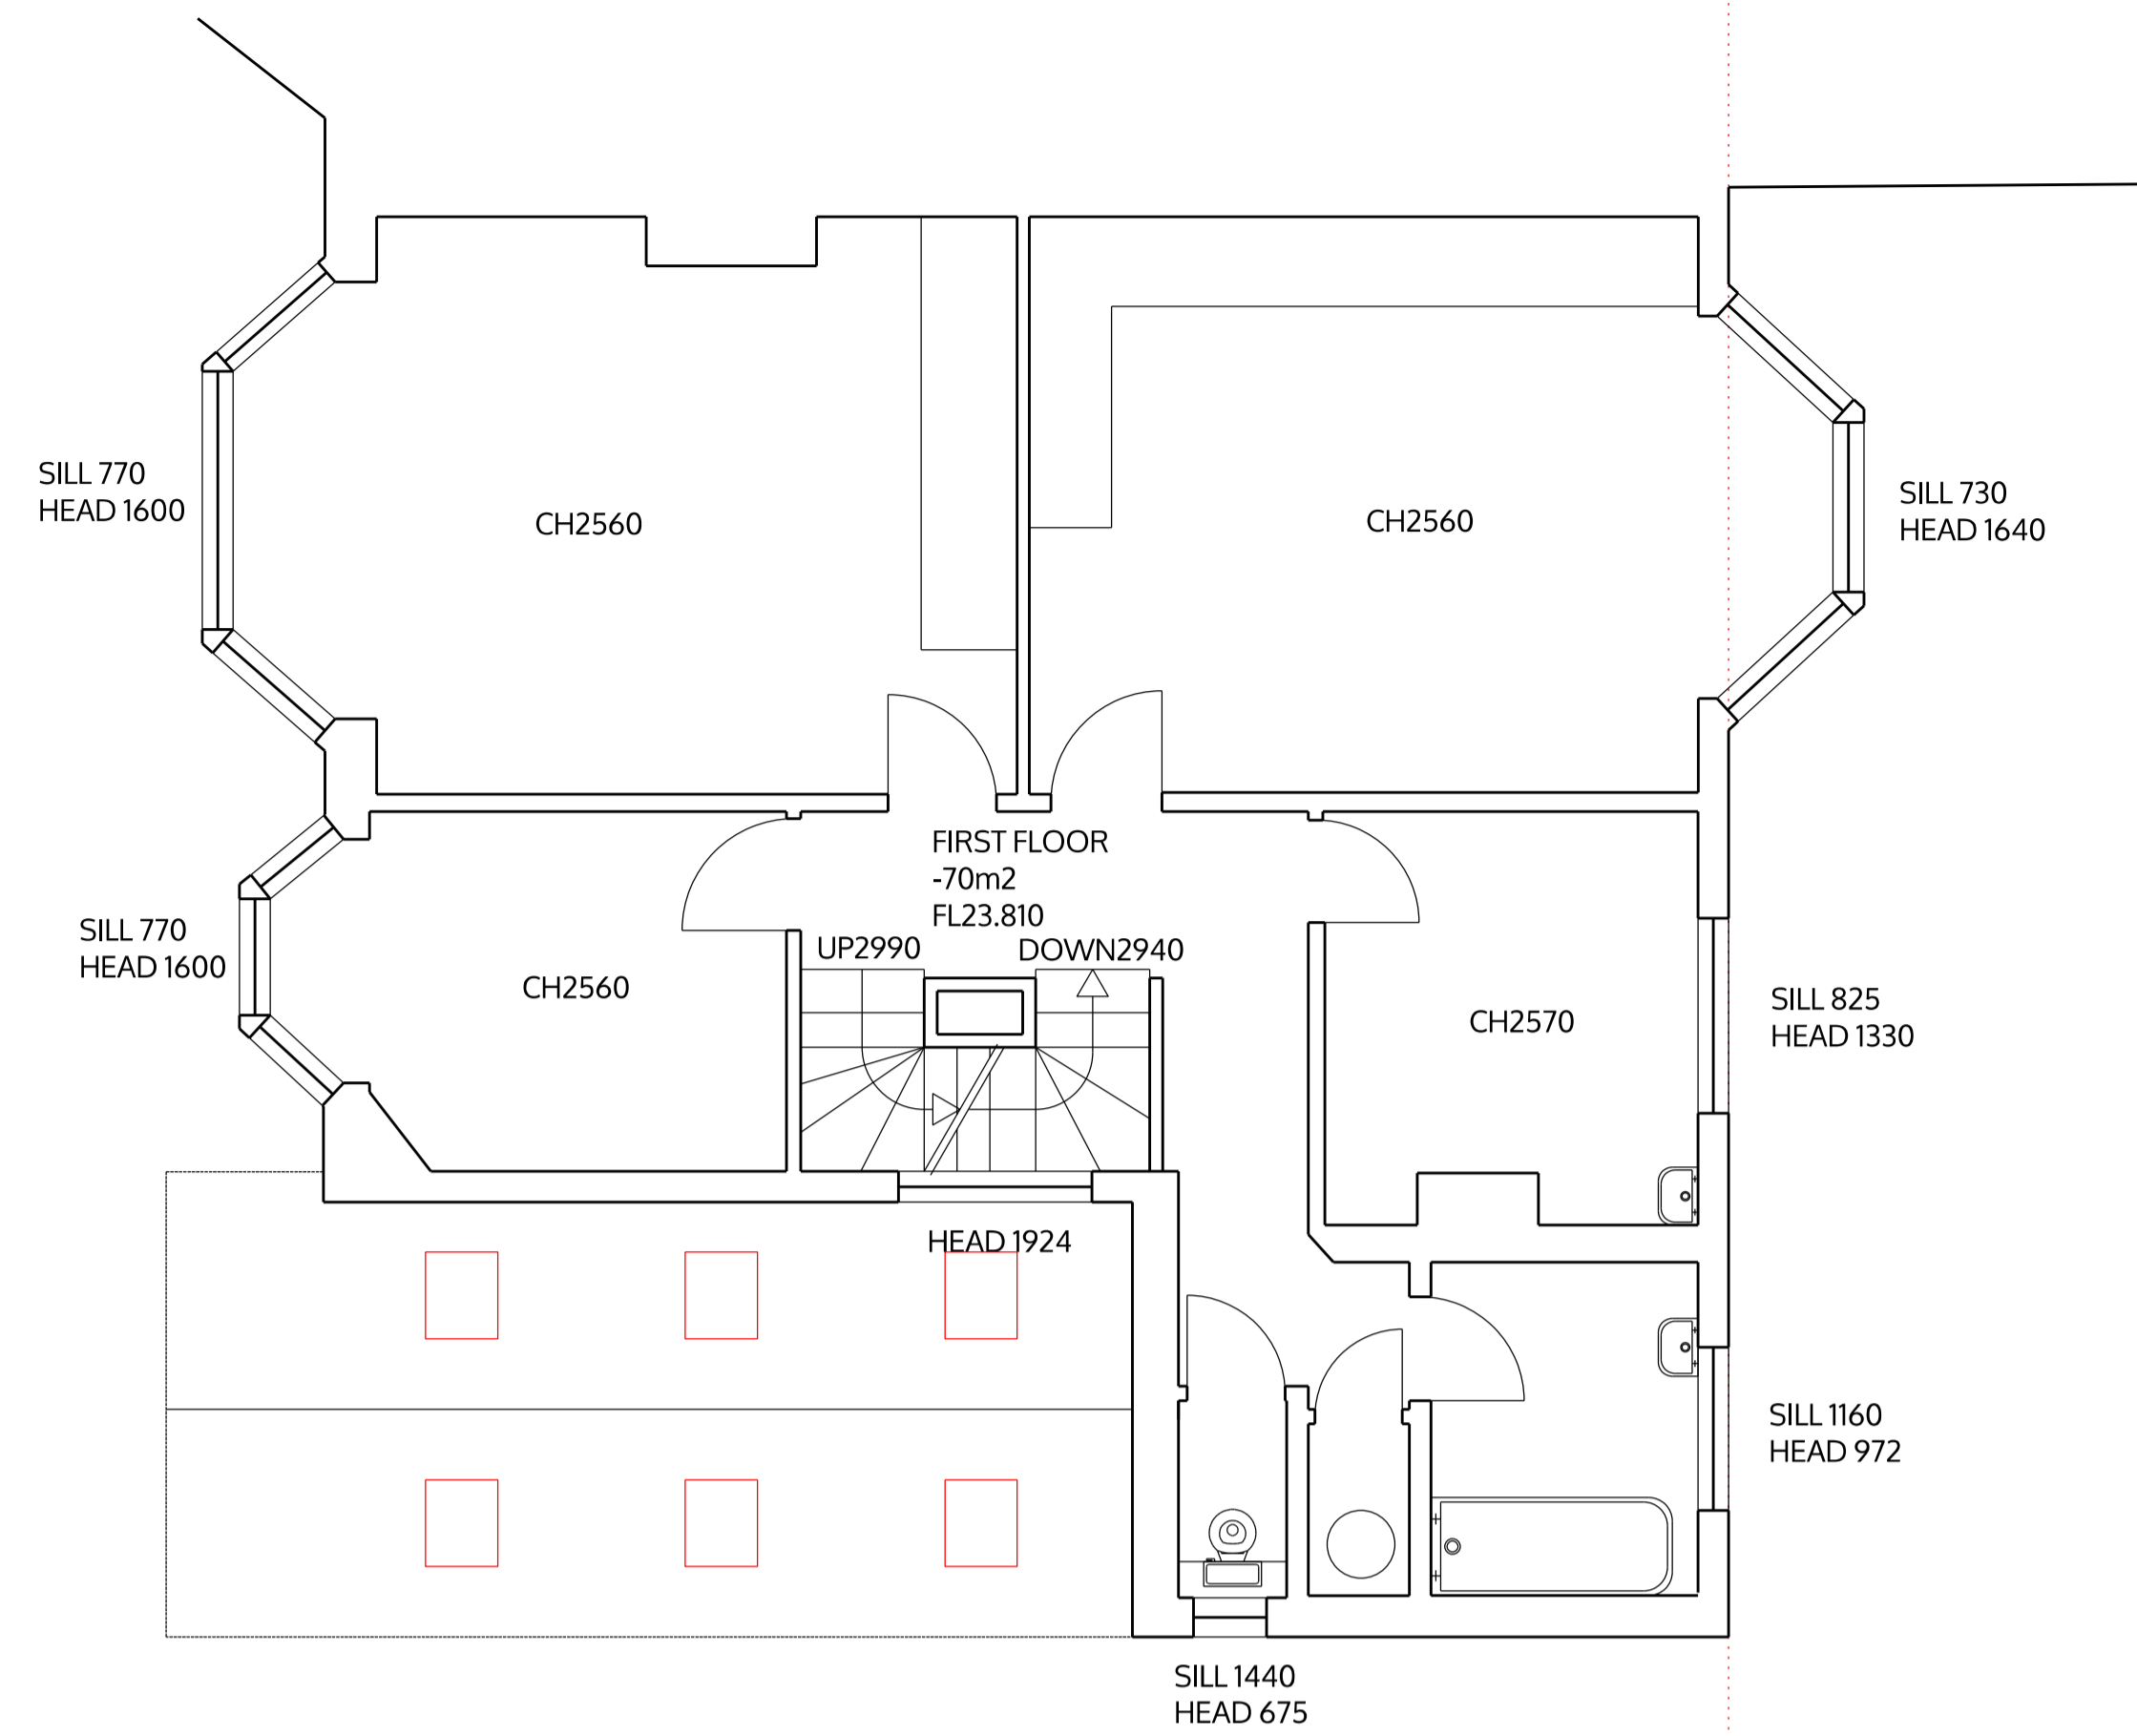

FIRST FLOOR

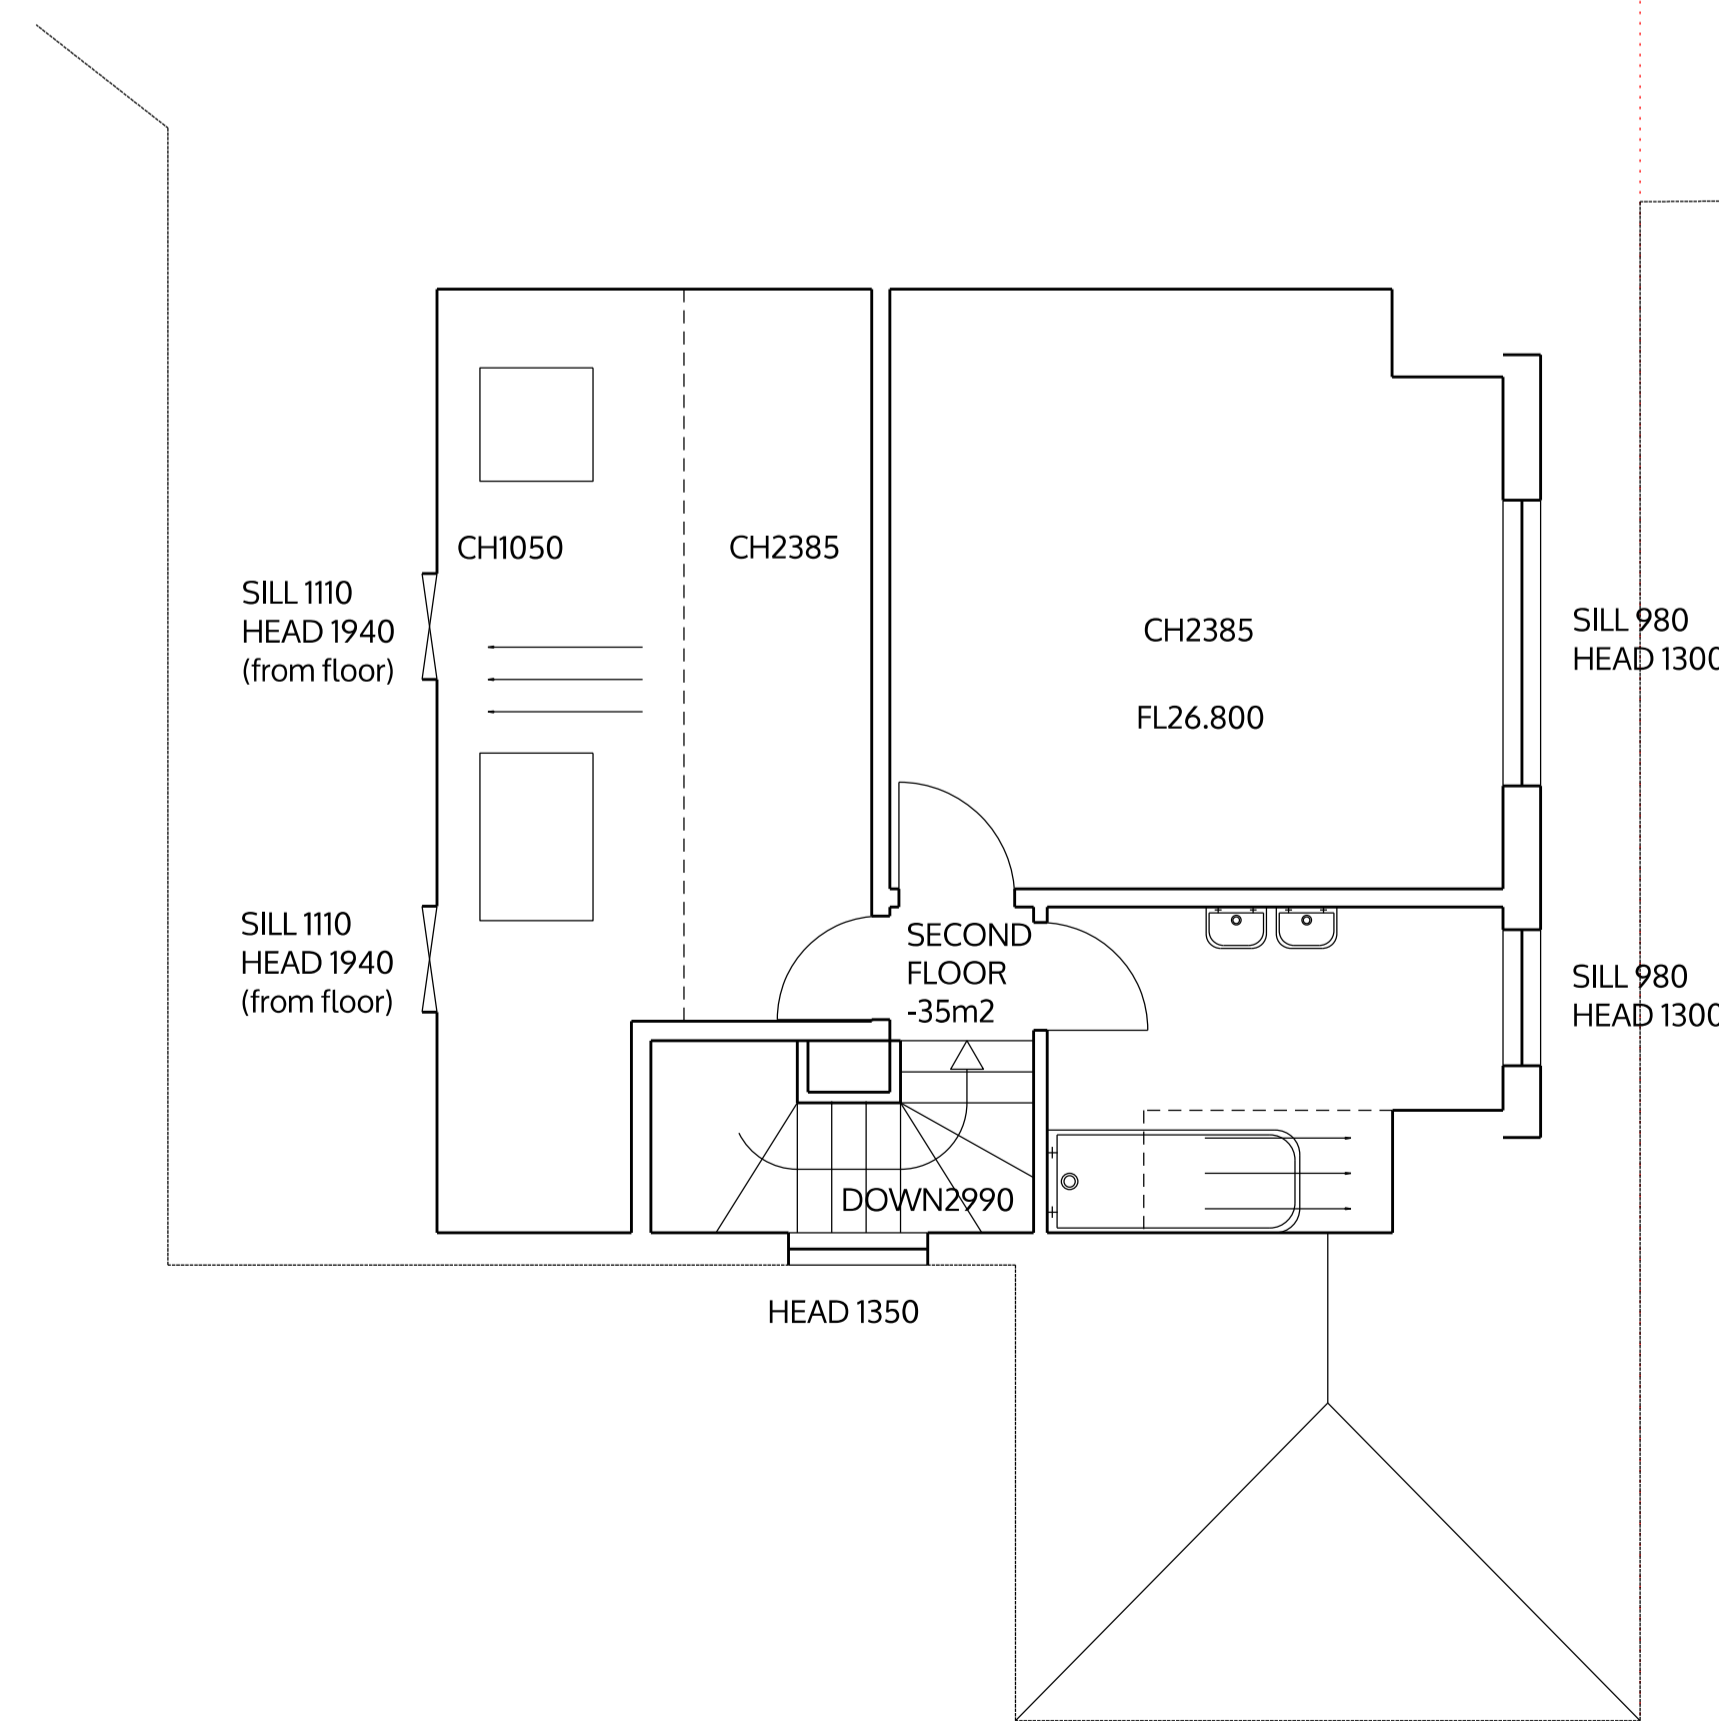

SECOND FLOOR

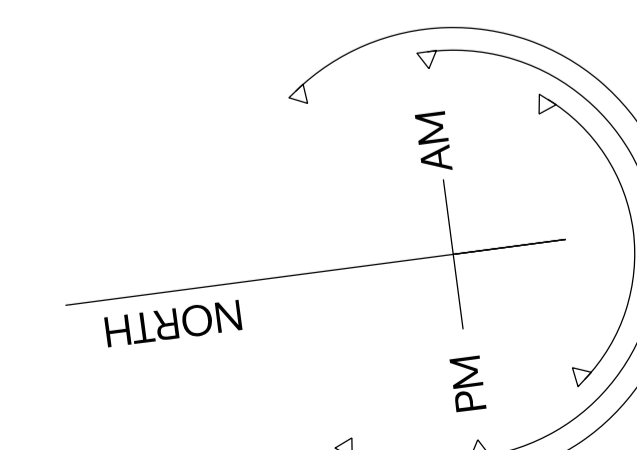

no. drawn date scale status title client project © ALL COPYRIGHTS RESERVED m 0 1 2 3 4 5 ALL DIMENSIONS TO BE CHECKED ON SITE

spaceAgent 

Architects and Designers mail@spaceagent.com
 London-Heidelberg-Barcelona-Brussels spaceagent.com
 spaceAgent Architects Limited is a RIBA Chartered Practice

project Householder extension
 157 Anson Road
 London NW2 4AP

client Kirsty Ions
 157 Anson Road
 London NW2 4AP

title Upper floor plans
 as proposed

planning only

1:100 @A3
 1:50 @A1


6.6.2016

mhamm

ANS_P02f



SIDE ELEVATION (WEST)

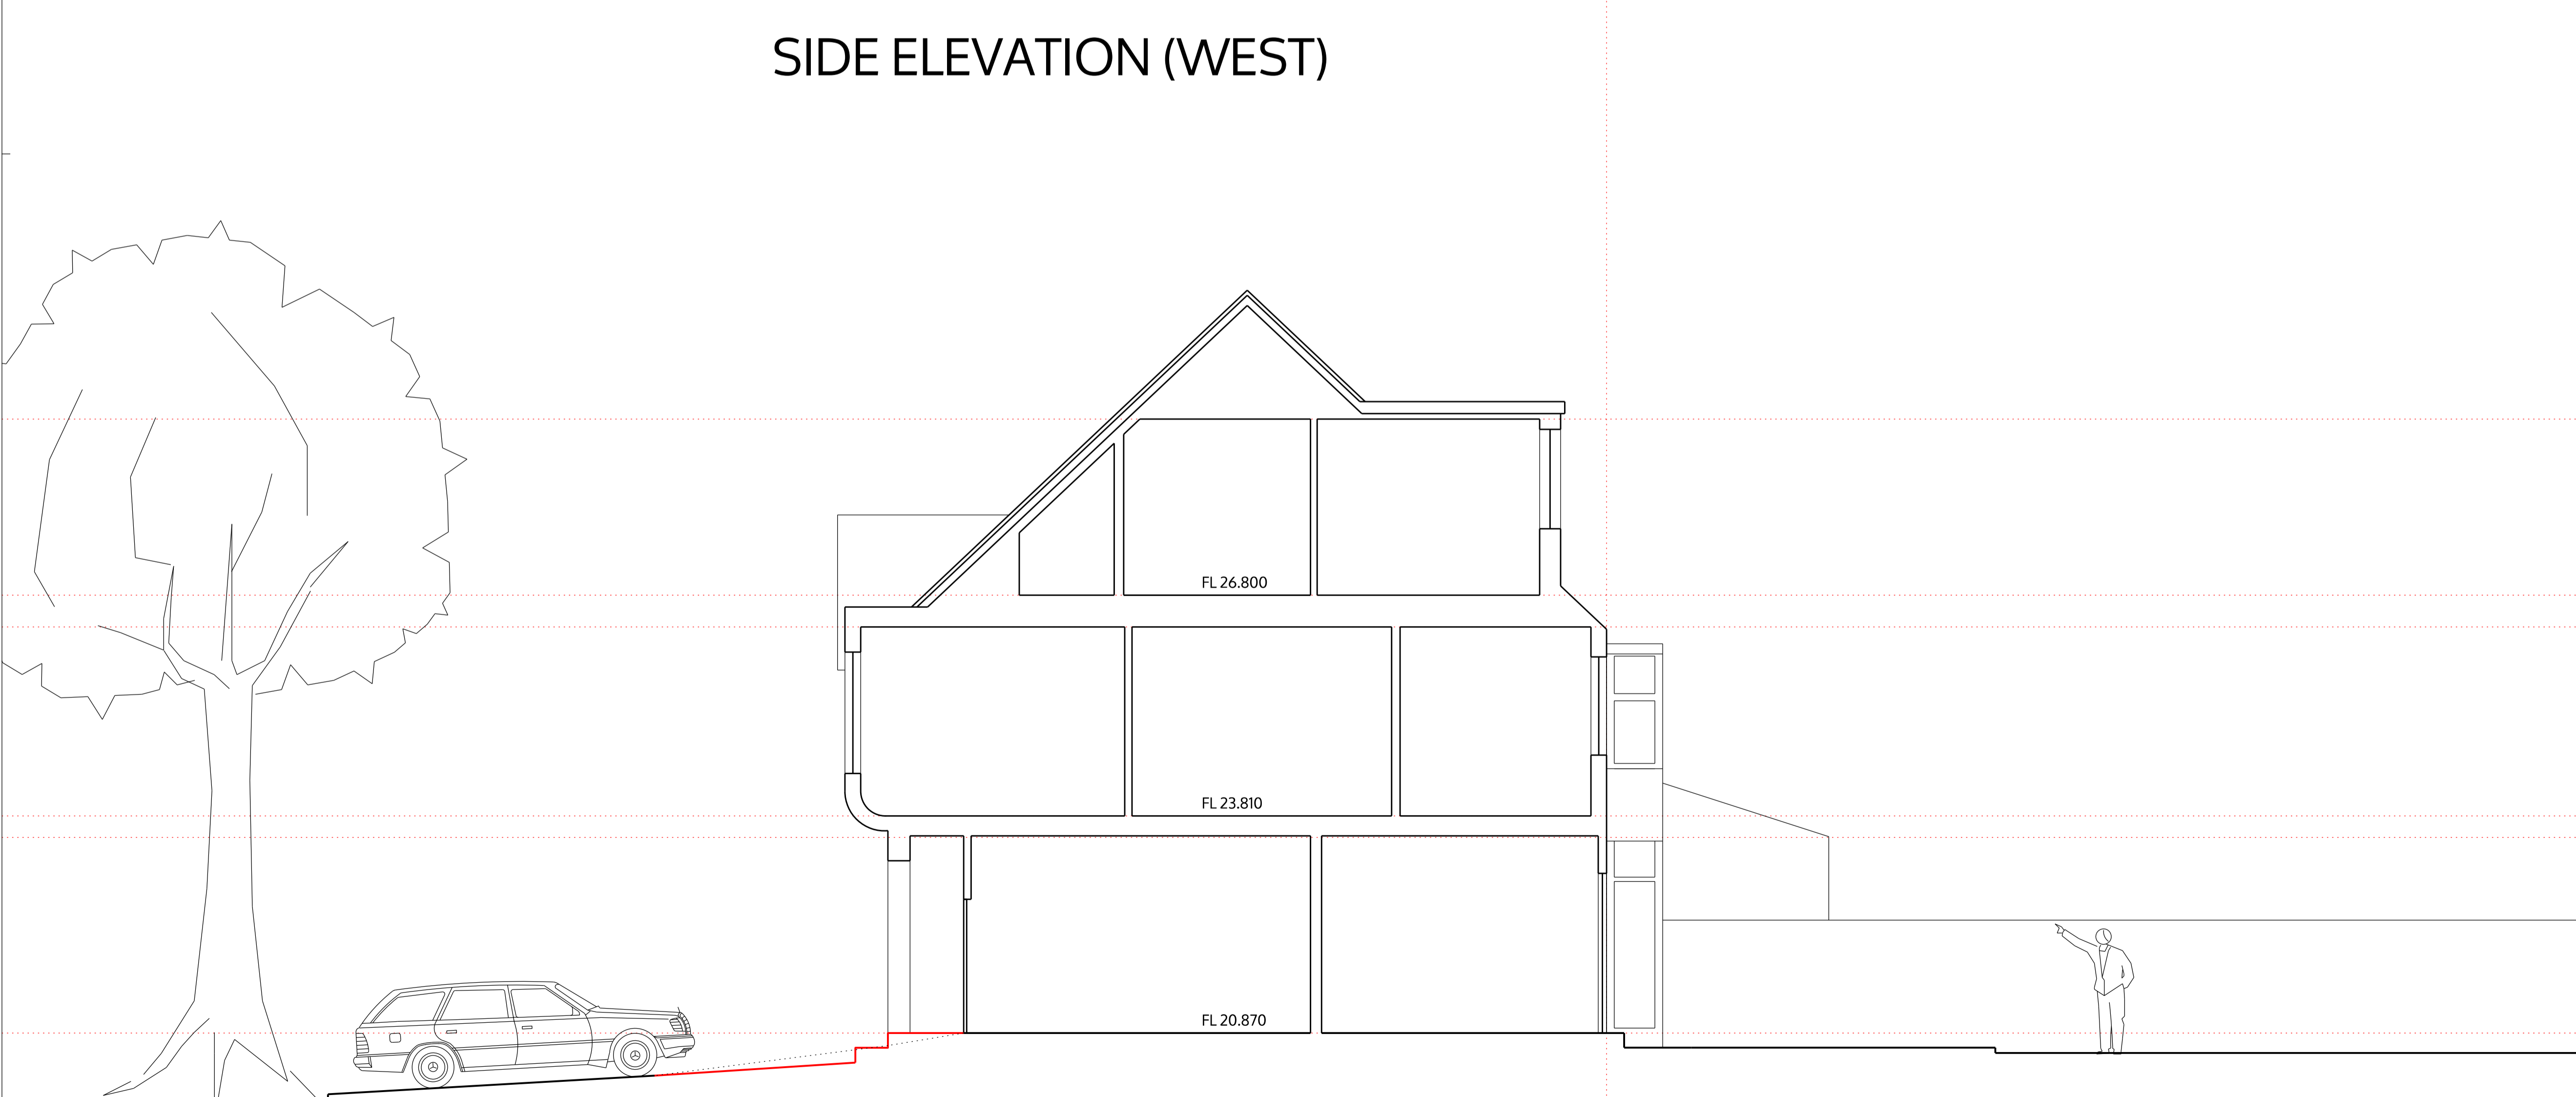

SECTION A-A

no. drawn date scale status title client project © ALL COPYRIGHTS RESERVED m 0 1 2 3 4 5 ALL DIMENSIONS TO BE CHECKED ON SITE

spaceAgent 

Architects and Designers mail@spaceagent.com
 London-Heidelberg-Barcelona-Brussels spaceagent.com
 spaceAgent Architects Limited is a RIBA Chartered Practice

project Householder extension
 157 Anson Road
 London NW2 4AP

client Kirsty Ions
 157 Anson Road
 London NW2 4AP

title Side elevation + Section
 as proposed

planning only

1:100 @A3

1:50 @A1

6.6.2016

mhamm

ANS_P03f



FRONT ELEVATION (NORTH)



REAR ELEVATION (SOUTH)

no. drawn date scale status title client project © ALL COPYRIGHTS RESERVED m 0 1 2 3 4 5 ALL DIMENSIONS TO BE CHECKED ON SITE

spaceAgent 

Architects and Designers mail@spaceagent.com
 London-Heidelberg-Barcelona-Brussels spaceagent.com
 spaceAgent Architects Limited is a RIBA Chartered Practice

Householder extension
 157 Anson Road
 London NW2 4AP

Kirsty Ions
 157 Anson Road
 London NW2 4AP

Front and back elevations
 as proposed

planning only

1:100 @A3

1:50 @A1

6.6.2016

mhamm

ANS_P04f