

SECOND FLOOR


no. drawn date scale status title client project © ALL COPYRIGHTS RESERVED m 0 0.5 1 1.5 2 2.5 ALL DIMENSIONS TO BE CHECKED ON SITE

spaceAgent
 Architects and Designers
 London-Heidelberg-Barcelona-Brussels
 spaceAgent Architects Limited is a RIBA Chartered Practice

Conversion to two units
 40 Great Eastern Street
 London EC2A 3EP
 Stirling Ackroyd
 40 Great Eastern Street
 London EC2A 3EP
 Second floor plan
 as existing

planning only	
	1:100 @A3
	1:50 @A1
	Feb 2016
	mhamm

GRE2_E04

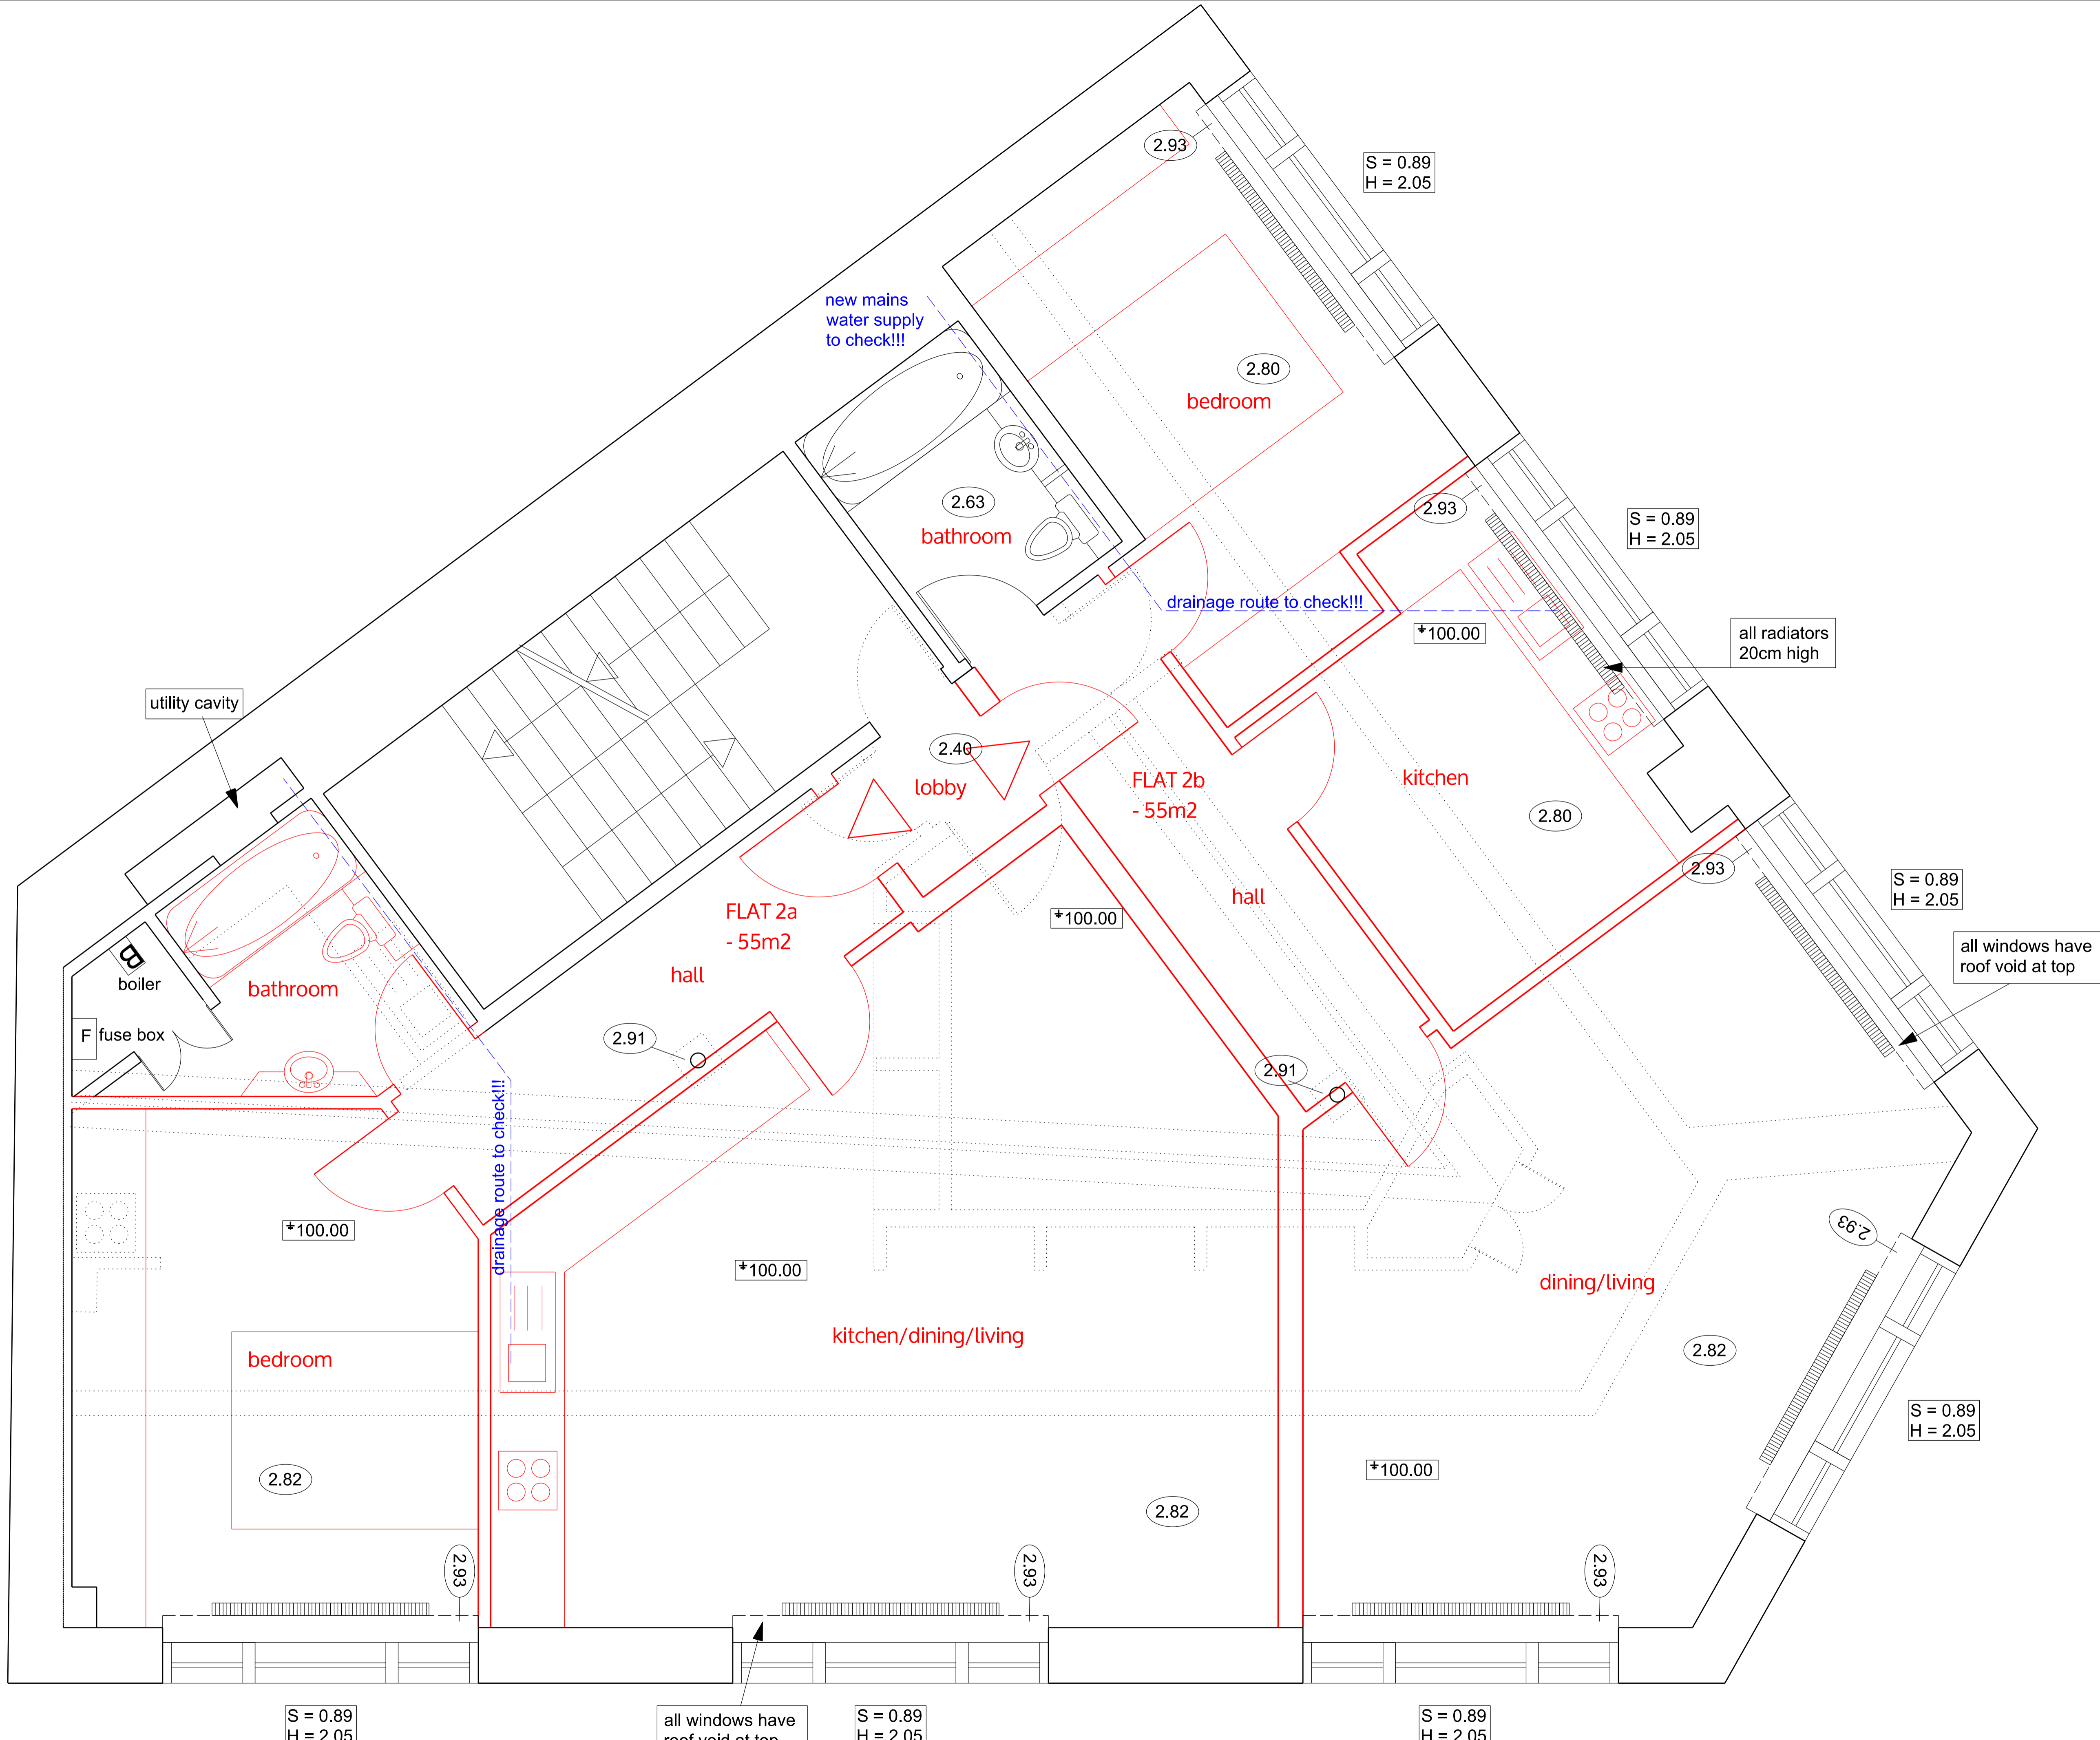

SECOND FLOOR

no. drawn date scale status title client project © ALL COPYRIGHTS RESERVED m 0 0.5 1 1.5 2 2.5 ALL DIMENSIONS TO BE CHECKED ON SITE

spaceAgent
 Architects and Designers
 London-Heidelberg-Barcelona-Brussels
 spaceAgent Architects Limited is a RIBA Chartered Practice

Conversion to two units
 40 Great Eastern Street
 London EC2A 3EP
 Stirling Ackroyd
 40 Great Eastern Street
 London EC2A 3EP
 Second floor plan
 as proposed

planning only	
1:100 @A3	
1:50 @A1	
Feb 2016	
mhamm	
GRE2_P04	