

GROUND FLOOR

no. drawn date scale status title client project © ALL COPYRIGHTS RESERVED m10 1 2 3 4 5 ALL DIMENSIONS TO BE CHECKED ON SITE

spaceAgent



Architects and Designers mail@spaceagent.com
 London-Heidelberg-Barcelona-Brussels spaceagent.com
 spaceAgent Architects Limited is a RIBA Chartered Practice

Extension
 3 The Riding
 London NW11 8HL

Ruth Emanuel
 3 The Riding
 London NW11 8HL

Ground Floor as proposed

	1:100 @A3 1:50 @A1
	May 2016

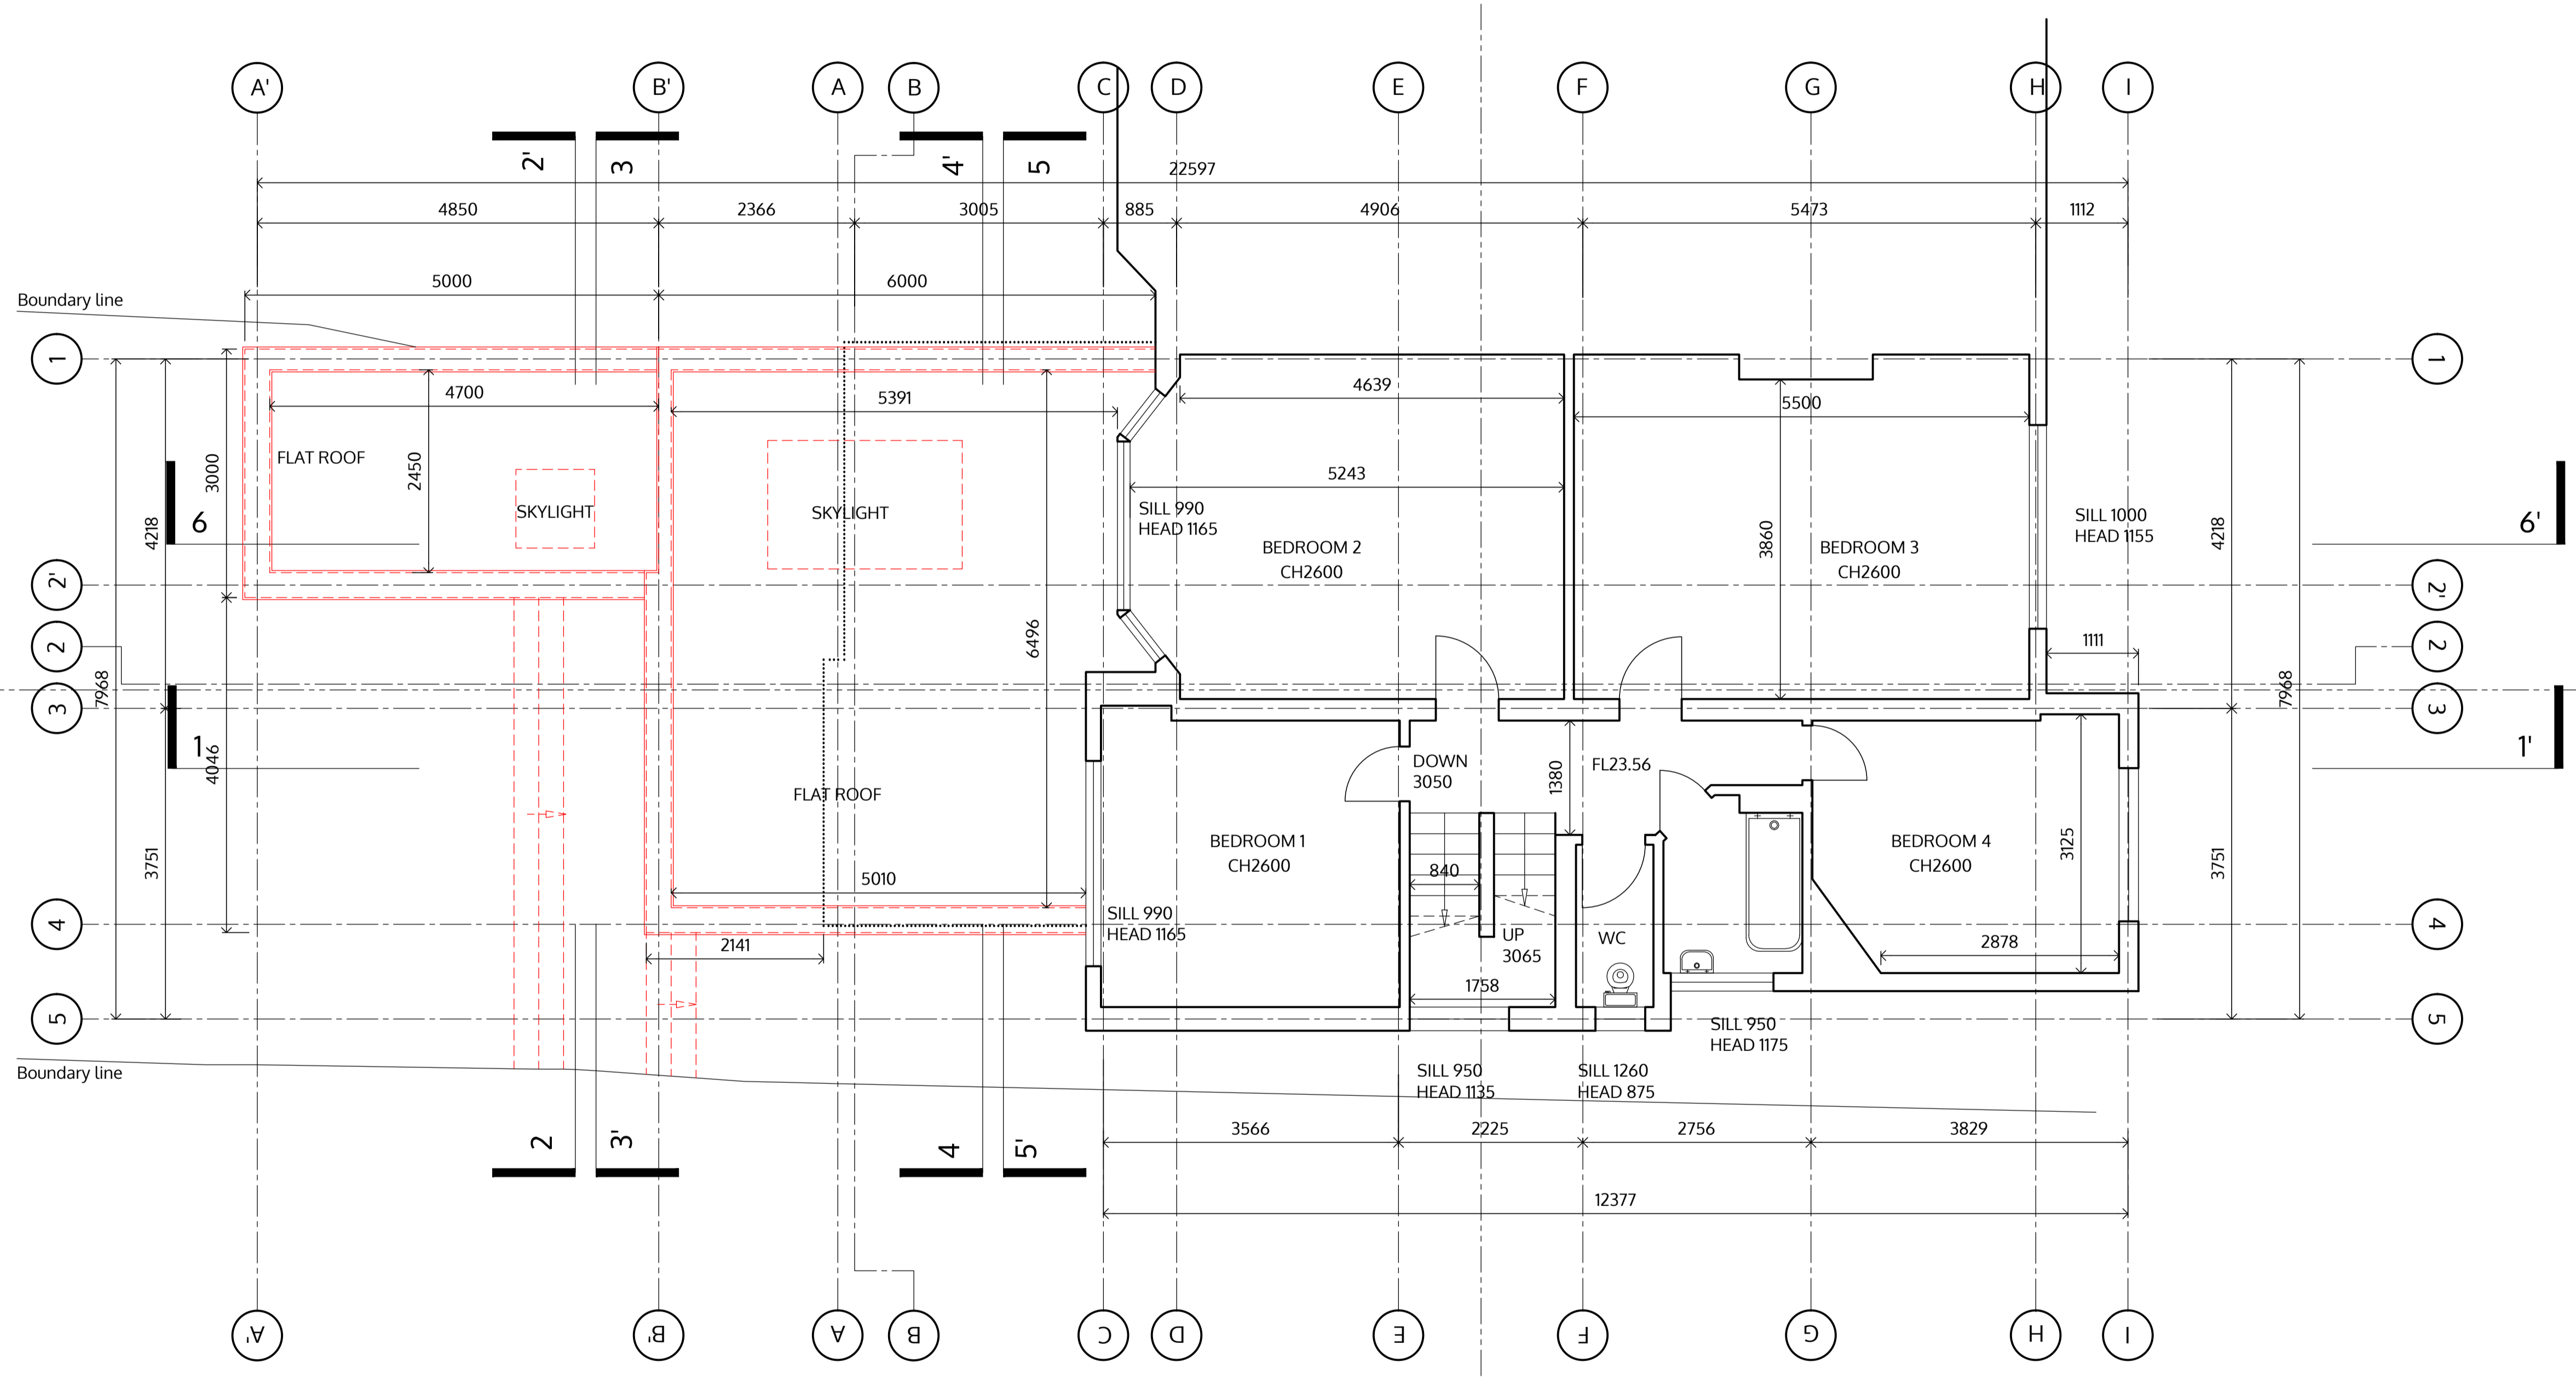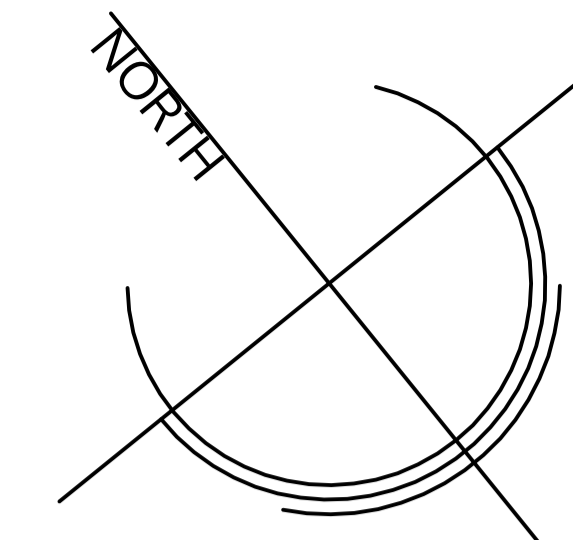

FIRST LEVEL PLAN

no. drawn date scale status title client project © ALL COPYRIGHTS RESERVED m10 1 2 3 4 5 ALL DIMENSIONS TO BE CHECKED ON SITE

spaceAgent


Architects and Designers mail@spaceagent.com
 London-Heidelberg-Barcelona-Brussels spaceagent.com
 spaceAgent Architects Limited is a RIBA Chartered Practice

Extension
 3 The Riding
 London NW11 8HL

Ruth Emanuel
 3 The Riding
 London NW11 8HL

First Level as proposed

	1:100 @A3
	1:50 @A1
	May 2016

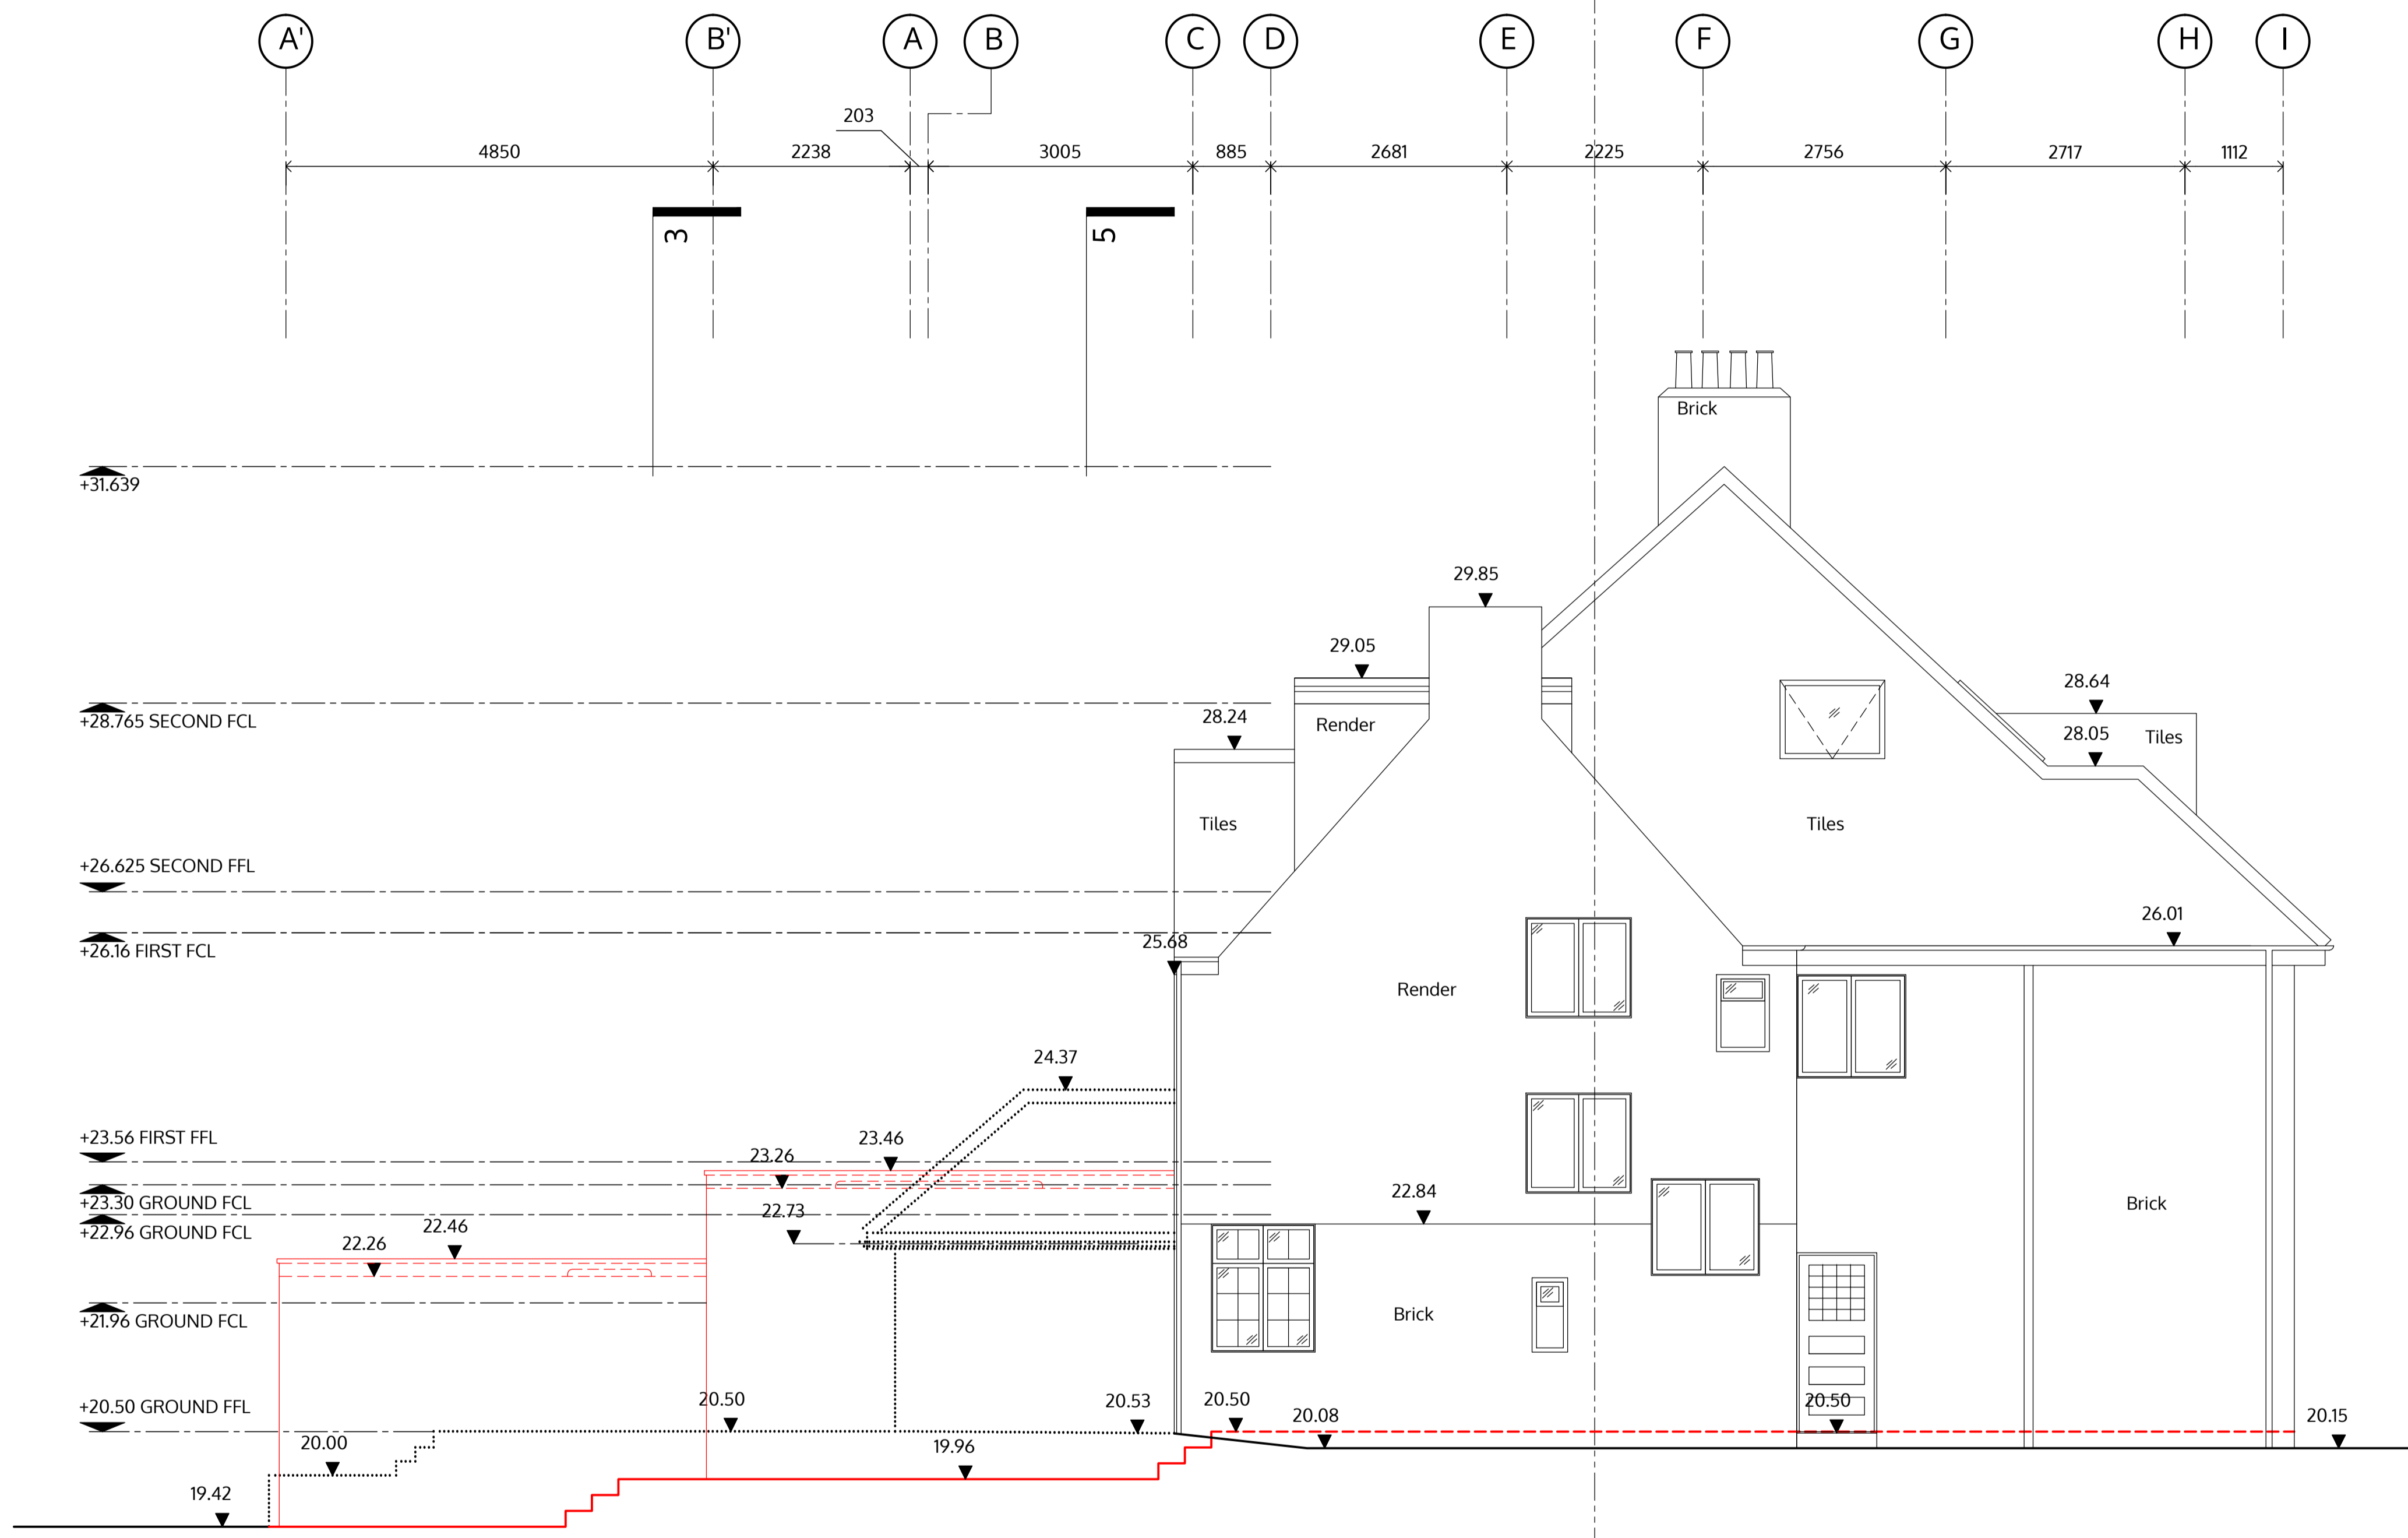

SIDE ELEVATION

no. drawn date scale status title client project © ALL COPYRIGHTS RESERVED m10 1 2 3 4 5 ALL DIMENSIONS TO BE CHECKED ON SITE

spaceAgent

Architects and Designers mail@spaceagent.com
 London-Heidelberg-Barcelona-Brussels spaceagent.com
 spaceAgent Architects Limited is a RIBA Chartered Practice


Extension
 3 The Riding
 London NW11 8HL

Ruth Emanuel
 3 The Riding
 London NW11 8HL

Side Elevation as proposed

	1:100 @A3
	1:50 @A1
	May 2016

REAR ELEVATION

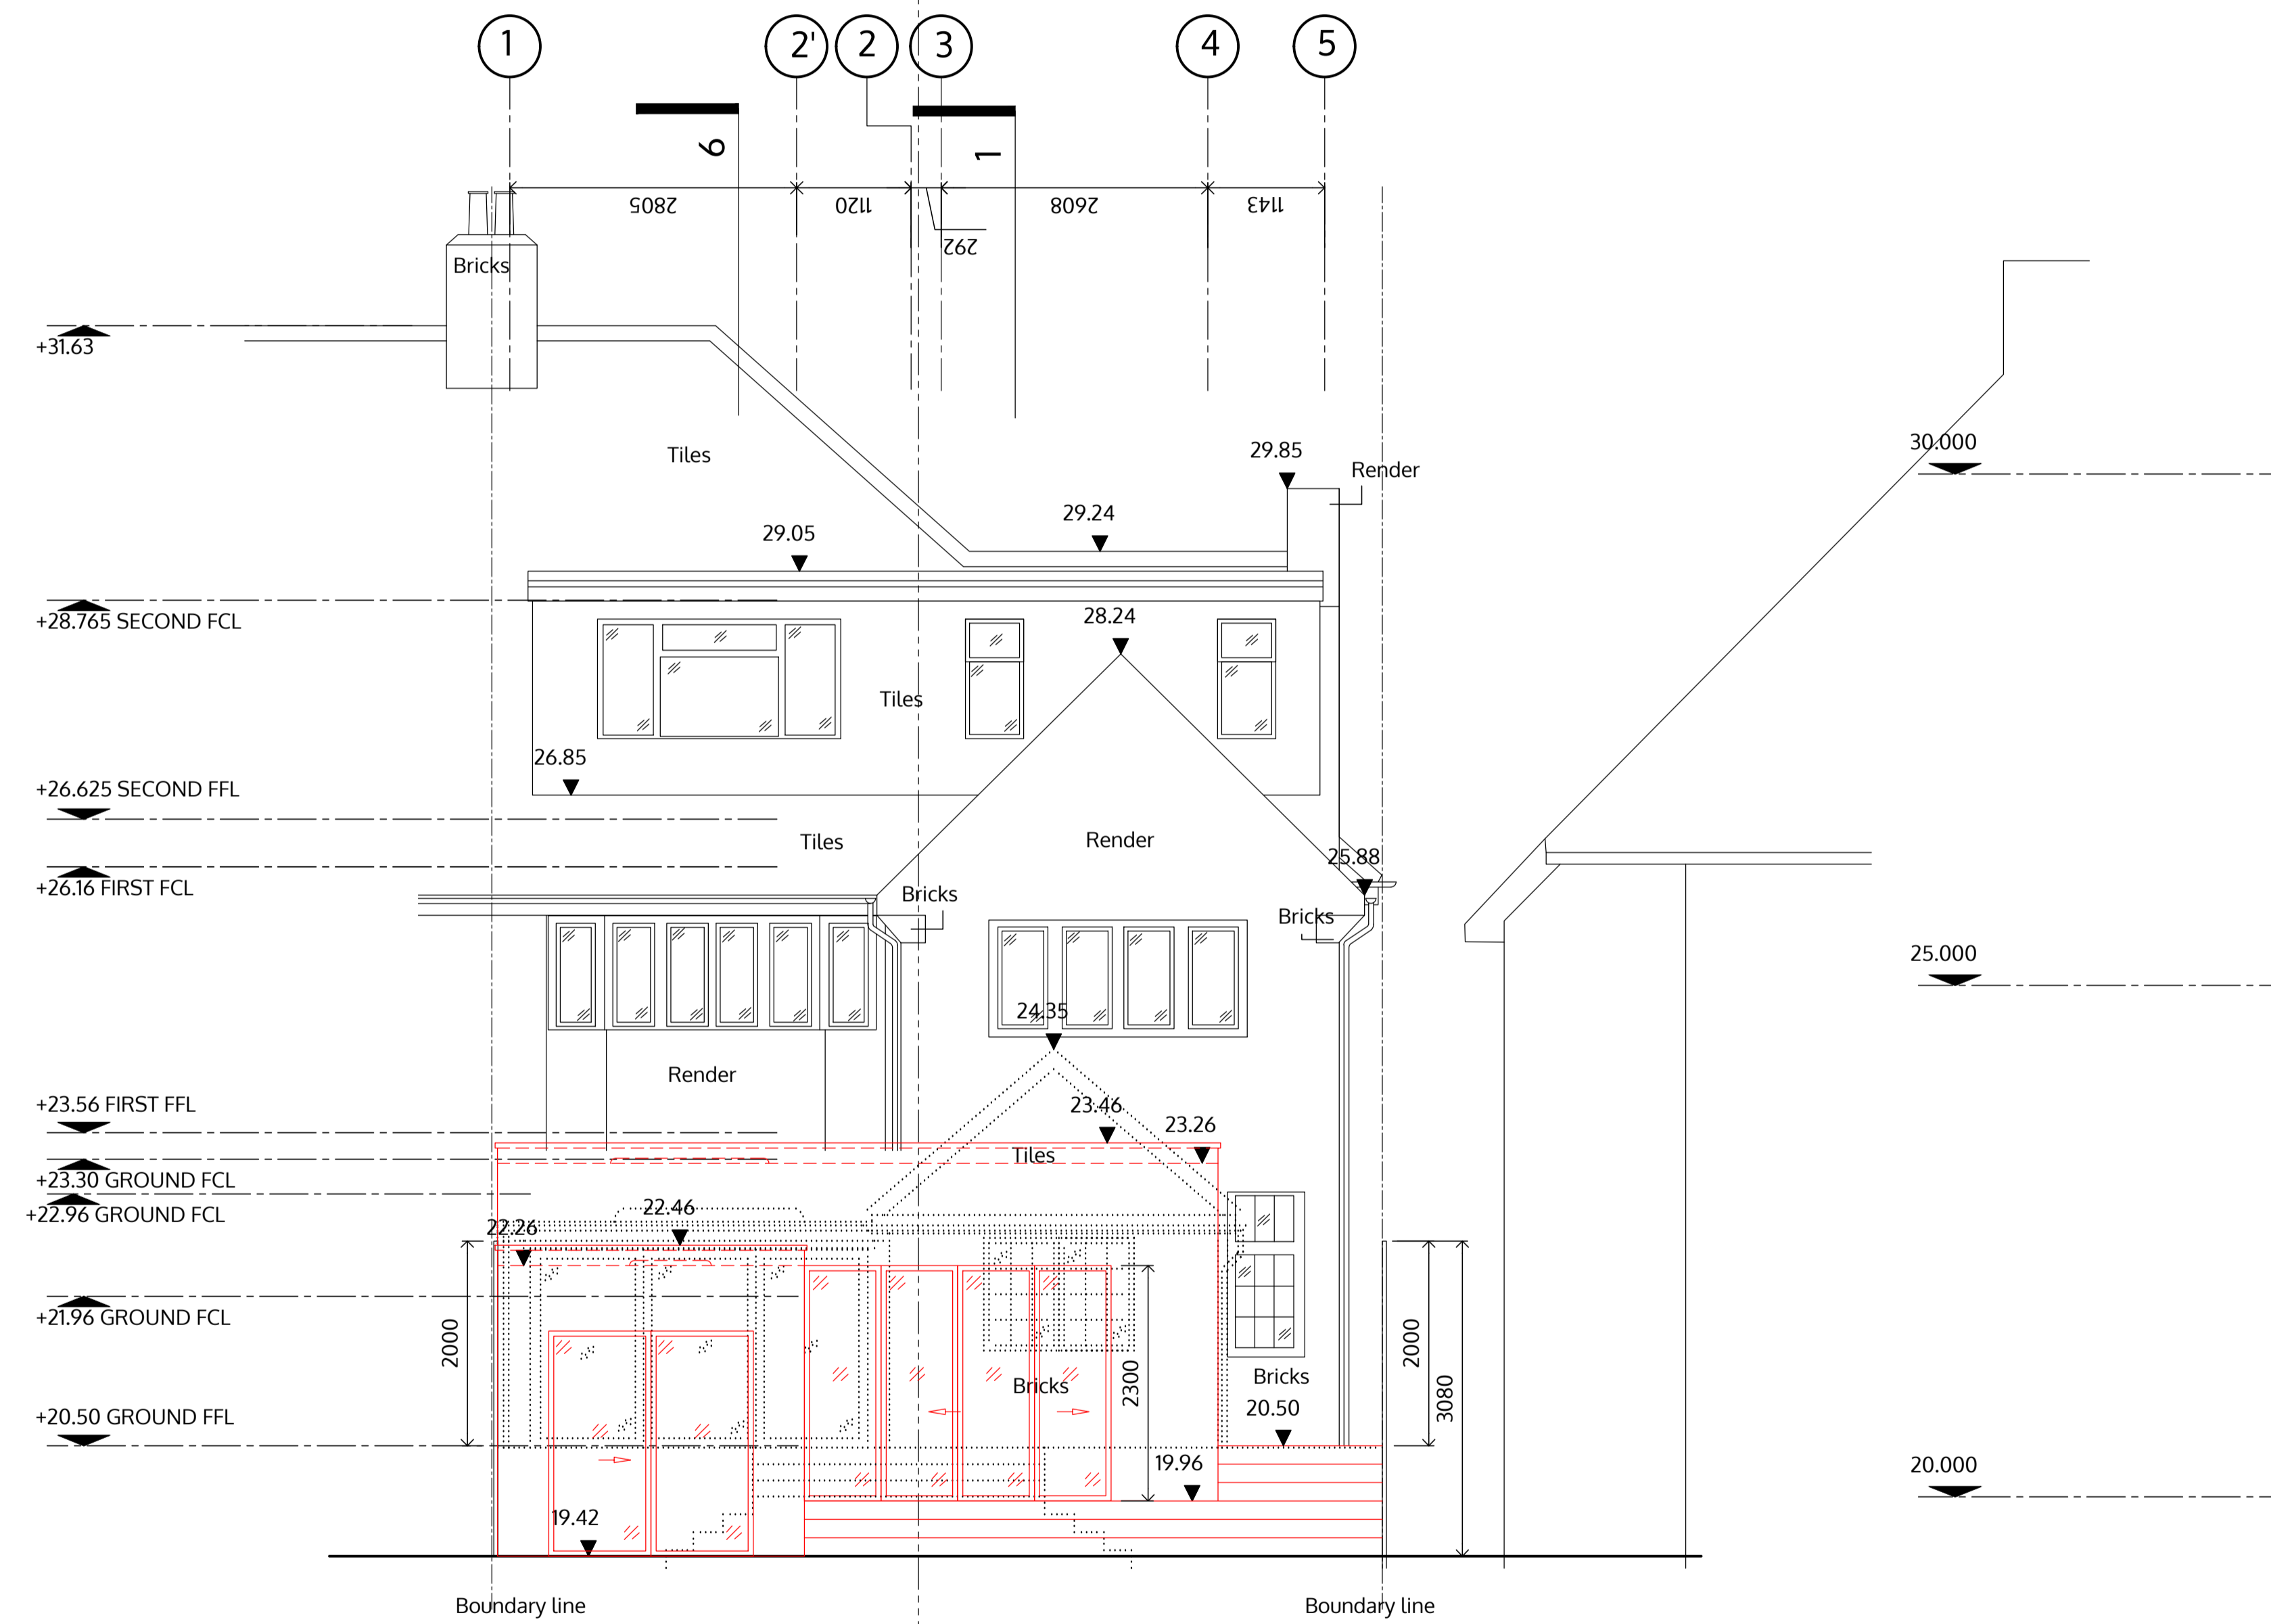

no. drawn date scale status title client project © ALL COPYRIGHTS RESERVED m10 1 2 3 4 5 ALL DIMENSIONS TO BE CHECKED ON SITE

spaceAgent


Architects and Designers mail@spaceagent.com
 London-Heidelberg-Barcelona-Brussels spaceagent.com
 spaceAgent Architects Limited is a RIBA Chartered Practice

Extension
 3 The Riding
 London NW11 8HL

Ruth Emanuel
 3 The Riding
 London NW11 8HL

Rear Elevation as proposed

	1:100 @A3 1:50 @A1
	May 2016

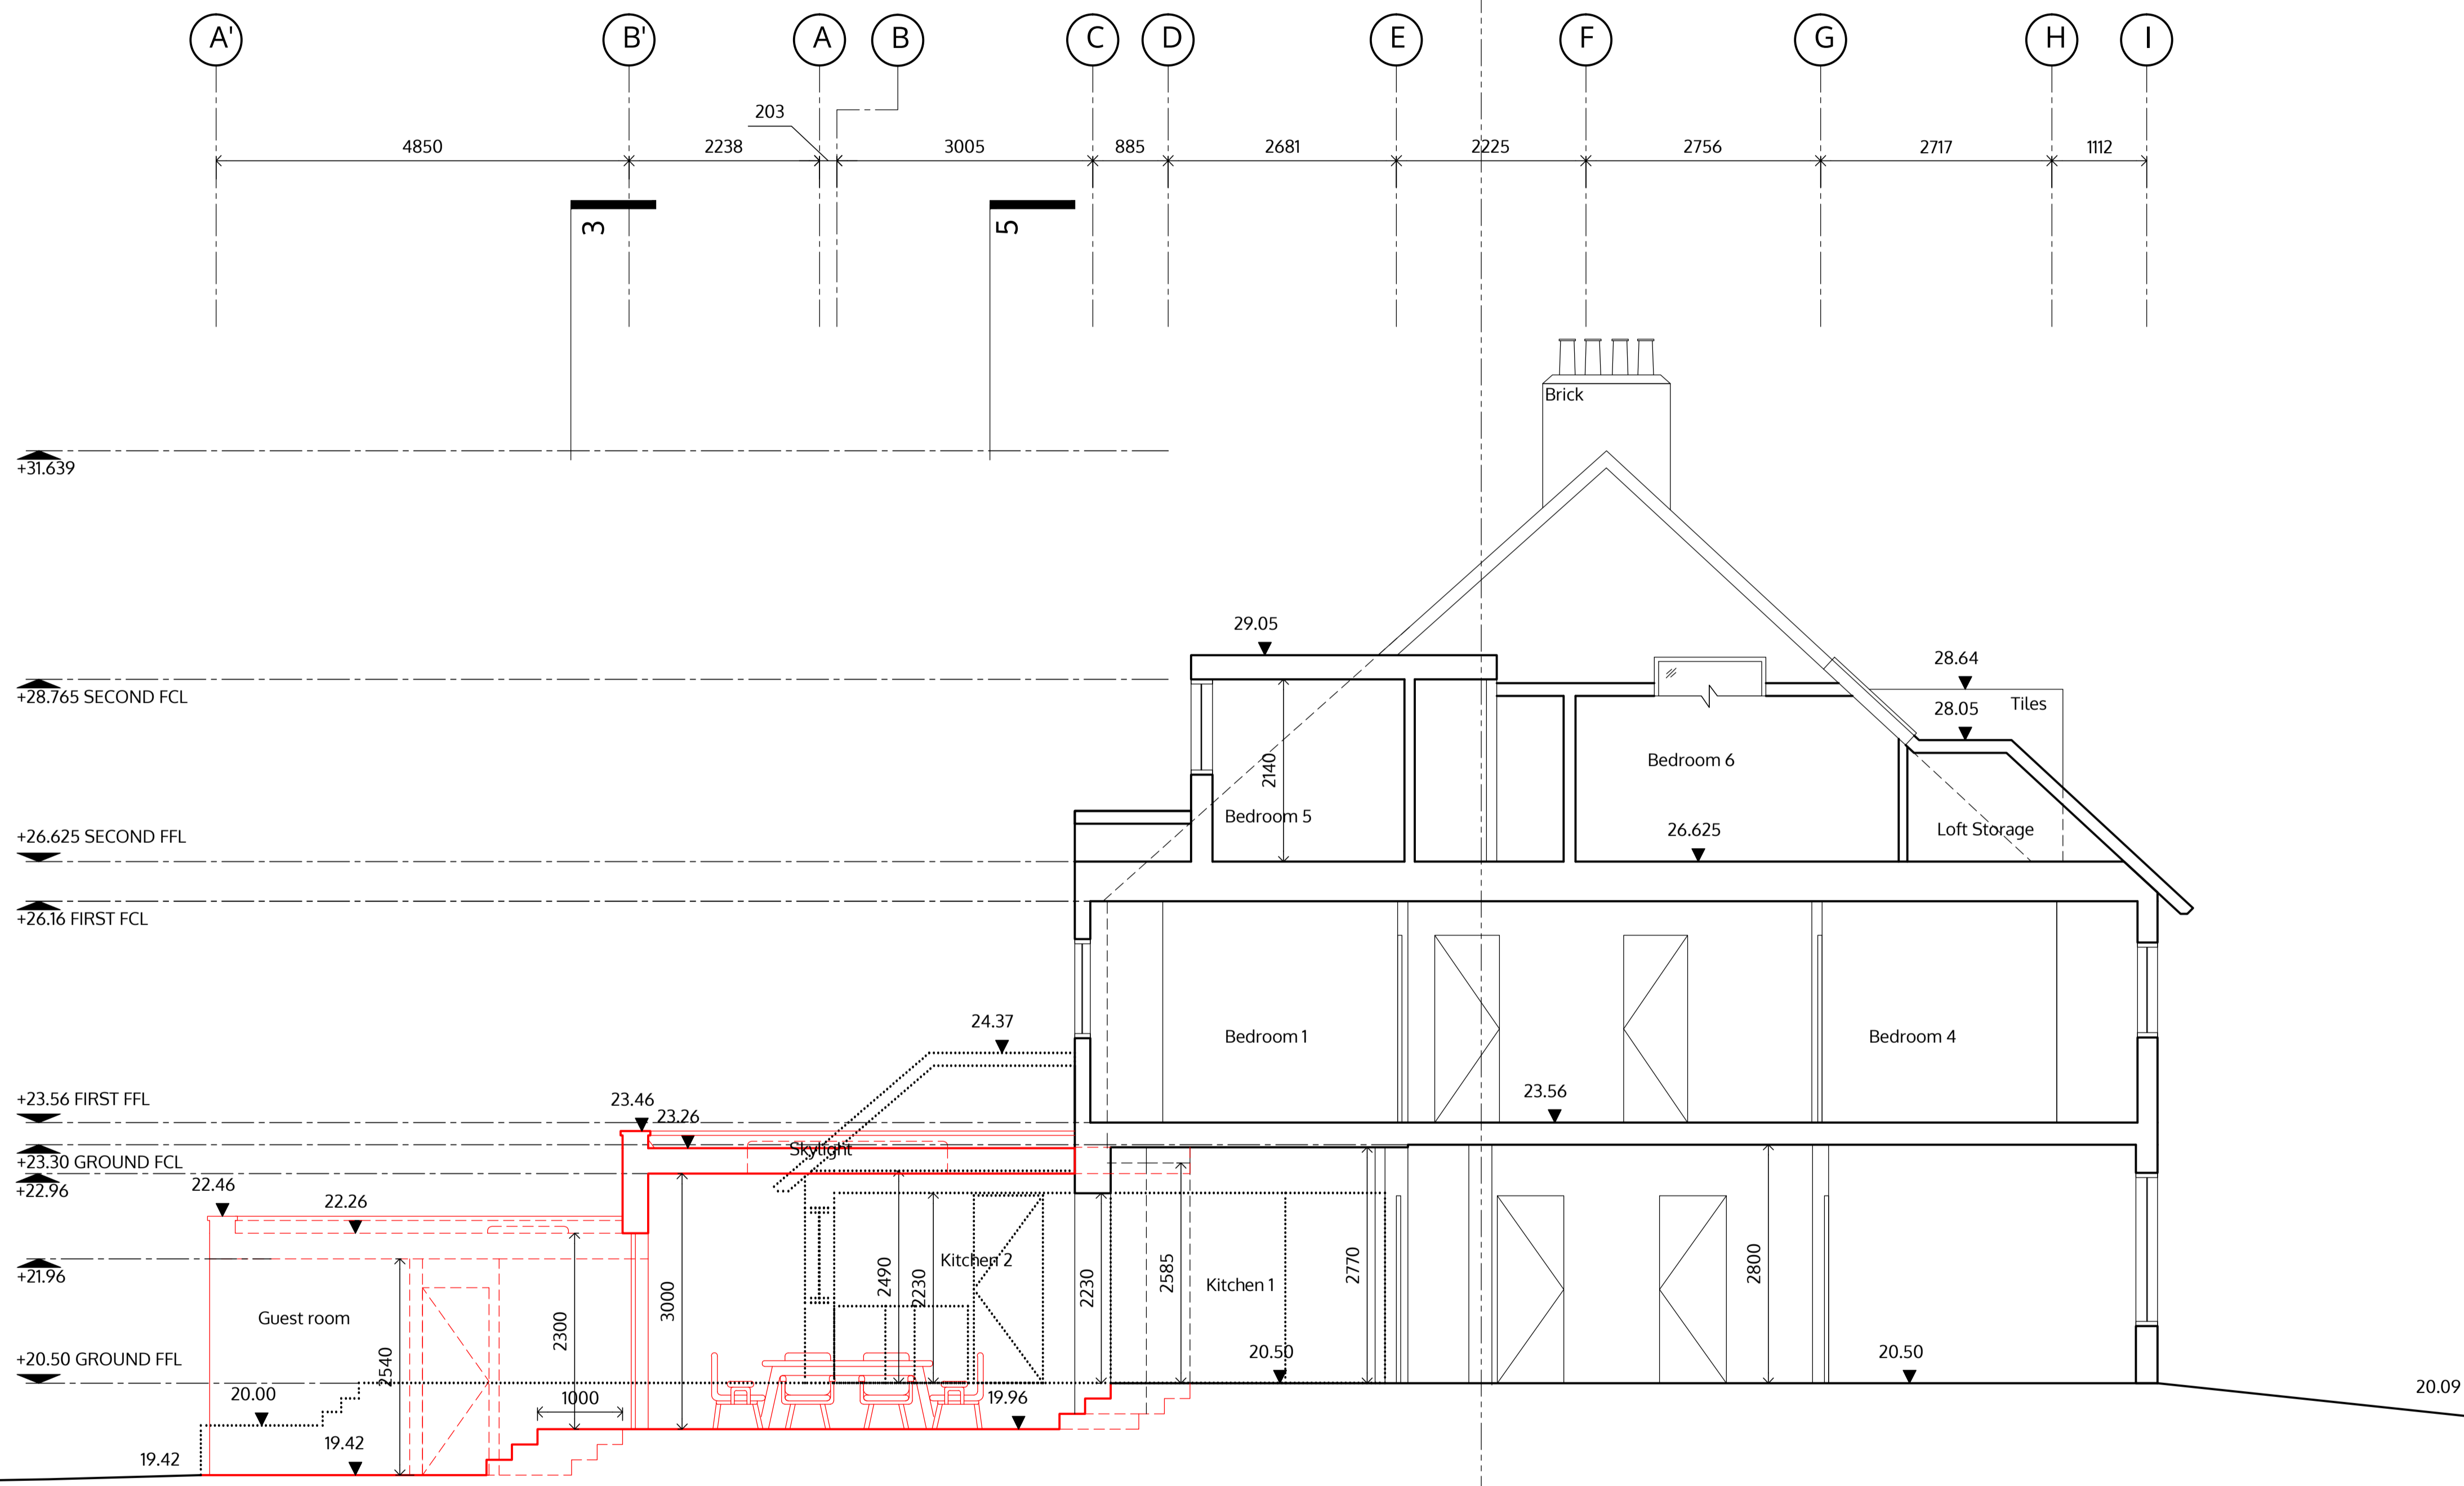

SECTION (1-1')

no. drawn date scale status title client project © ALL COPYRIGHTS RESERVED m 0 1 2 3 4 5 ALL DIMENSIONS TO BE CHECKED ON SITE

spaceAgent


Architects and Designers mail@spaceagent.com
 London-Heidelberg-Barcelona-Brussels spaceagent.com
 spaceAgent Architects Limited is a RIBA Chartered Practice

Extension
 3 The Riding
 London NW11 8HL

Ruth Emanuel
 3 The Riding
 London NW11 8HL

Section 1-1' as proposed

	1:100 @A3 1:50 @A1
	May 2016

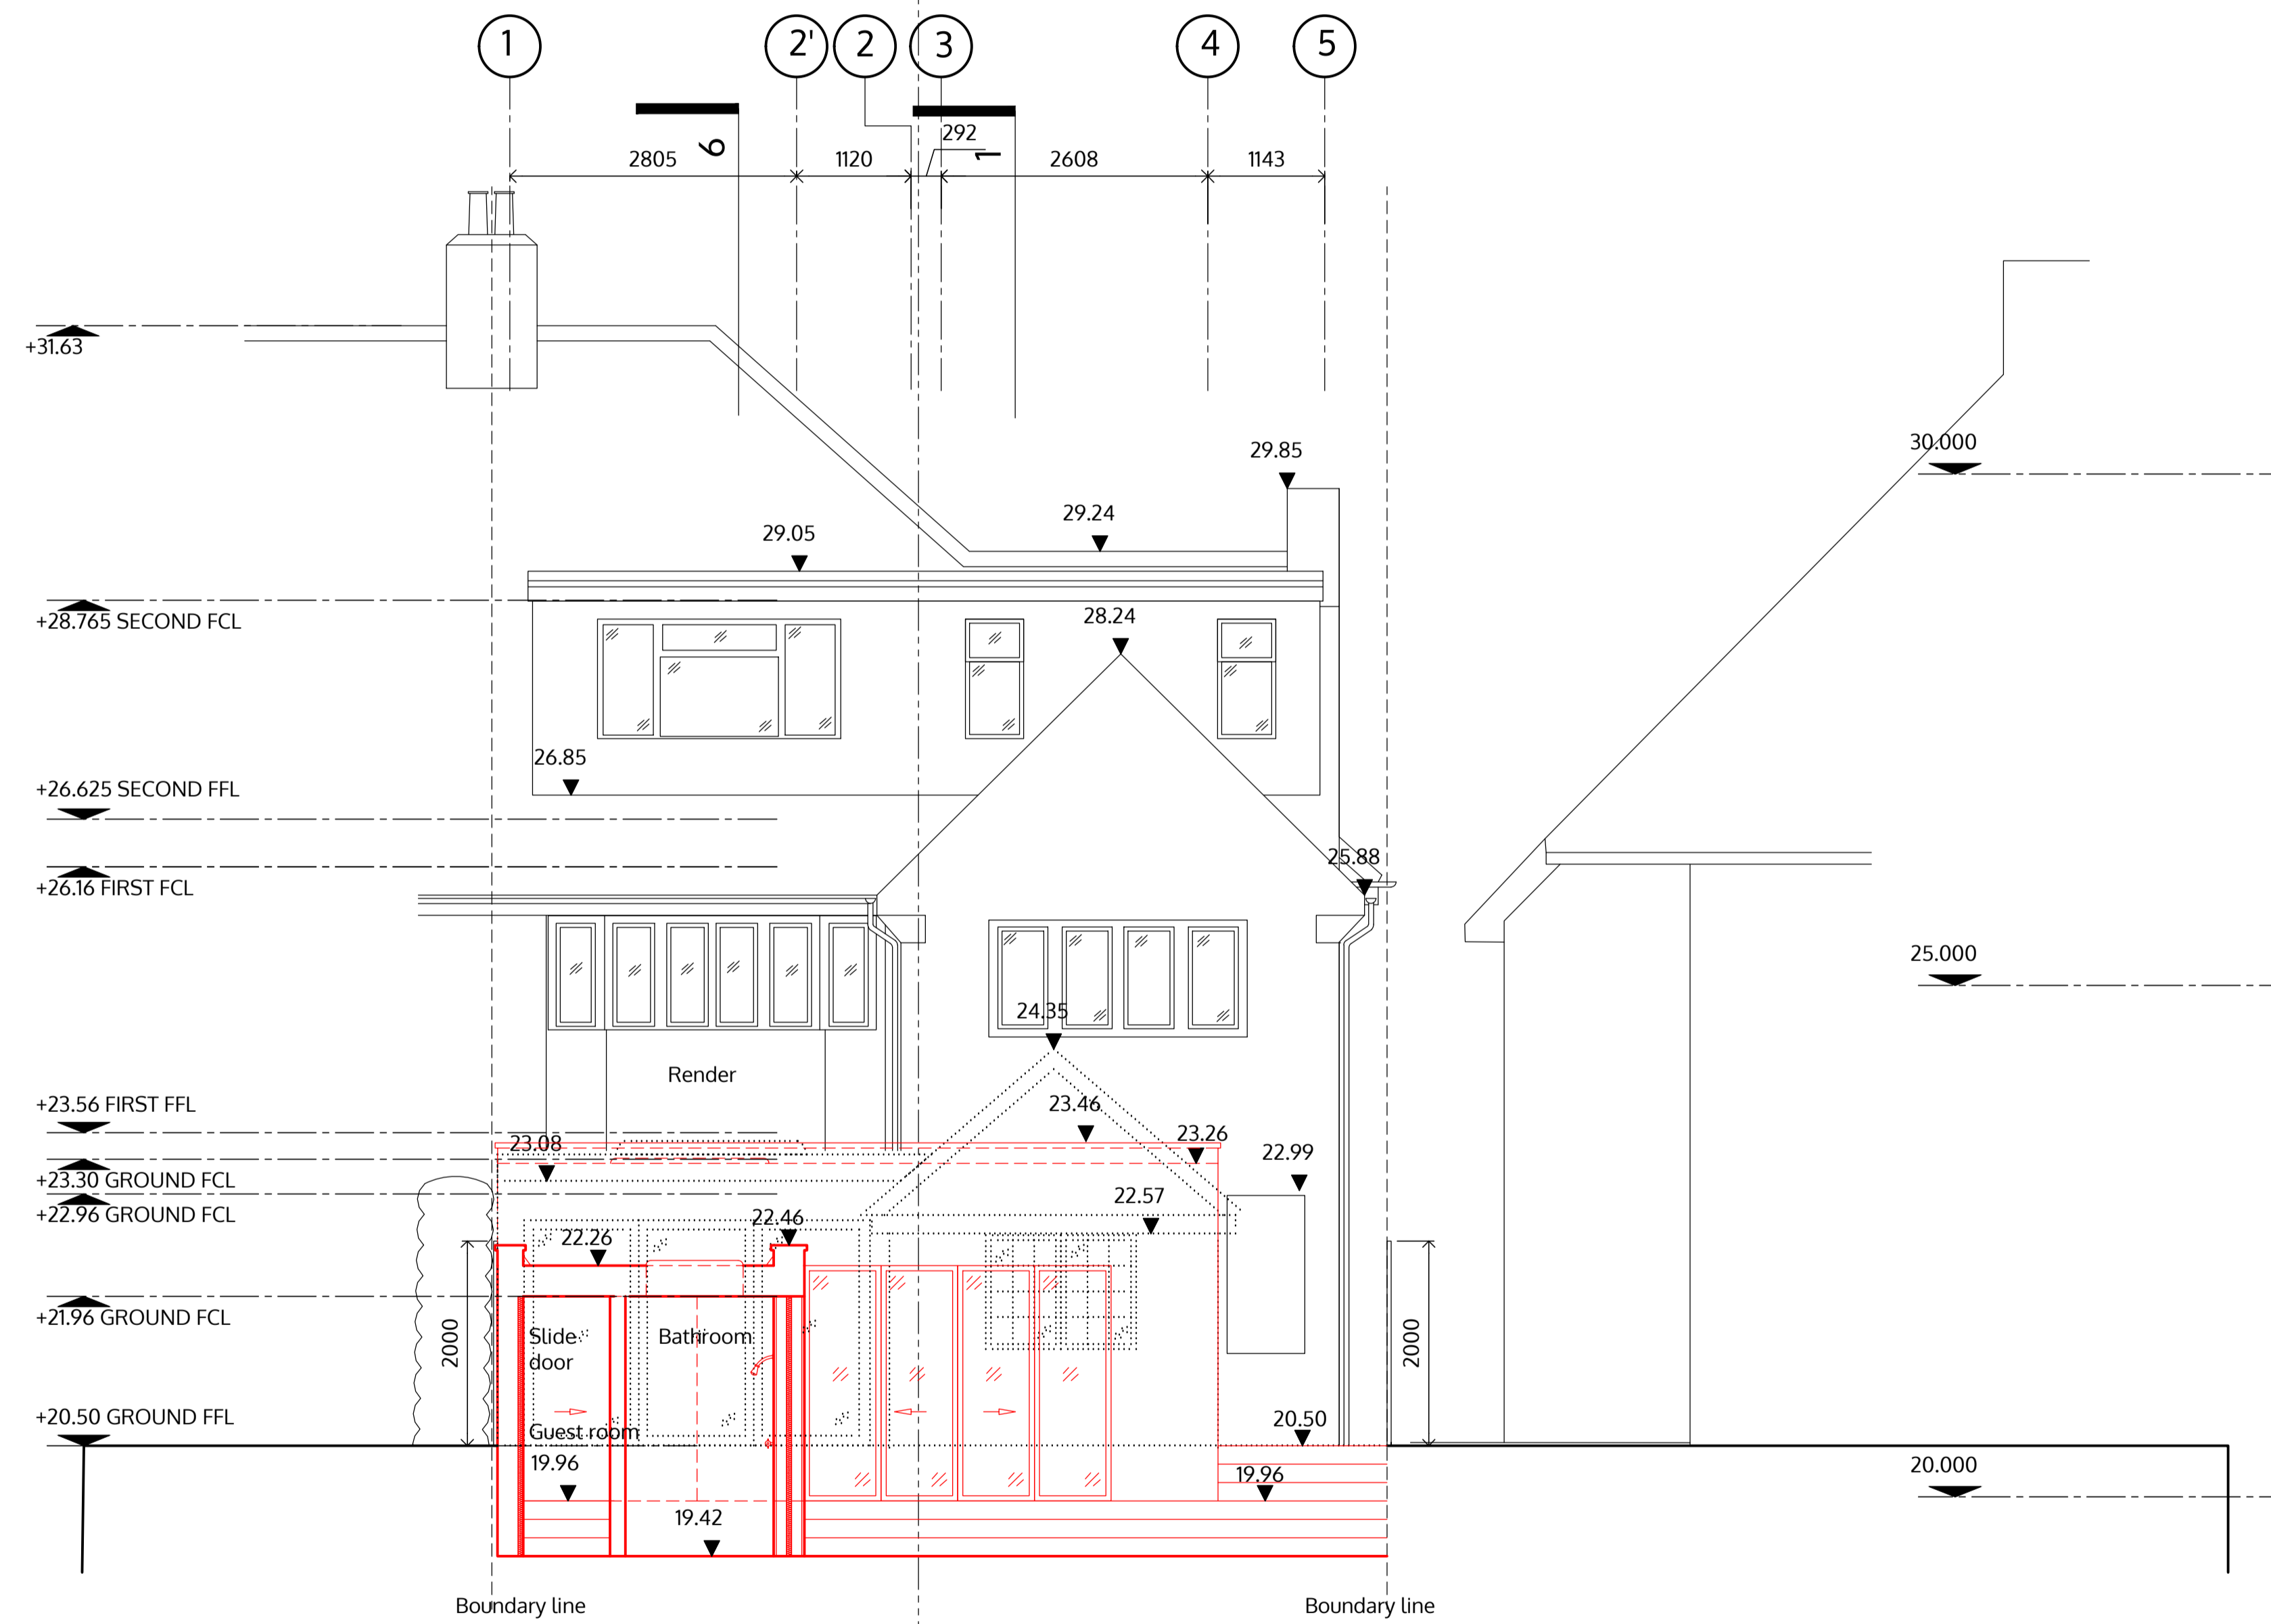

SECTION (3-3')

no. drawn date scale status title client project © ALL COPYRIGHTS RESERVED m 0 1 2 3 4 5 ALL DIMENSIONS TO BE CHECKED ON SITE

spaceAgent


Architects and Designers mail@spaceagent.com
 London-Heidelberg-Barcelona-Brussels spaceagent.com
 spaceAgent Architects Limited is a RIBA Chartered Practice

Extension
 3 The Riding
 London NW11 8HL

Ruth Emanuel
 3 The Riding
 London NW11 8HL

Section 3-3' as proposed

	1:100 @A3
	1:50 @A1
	May 2016

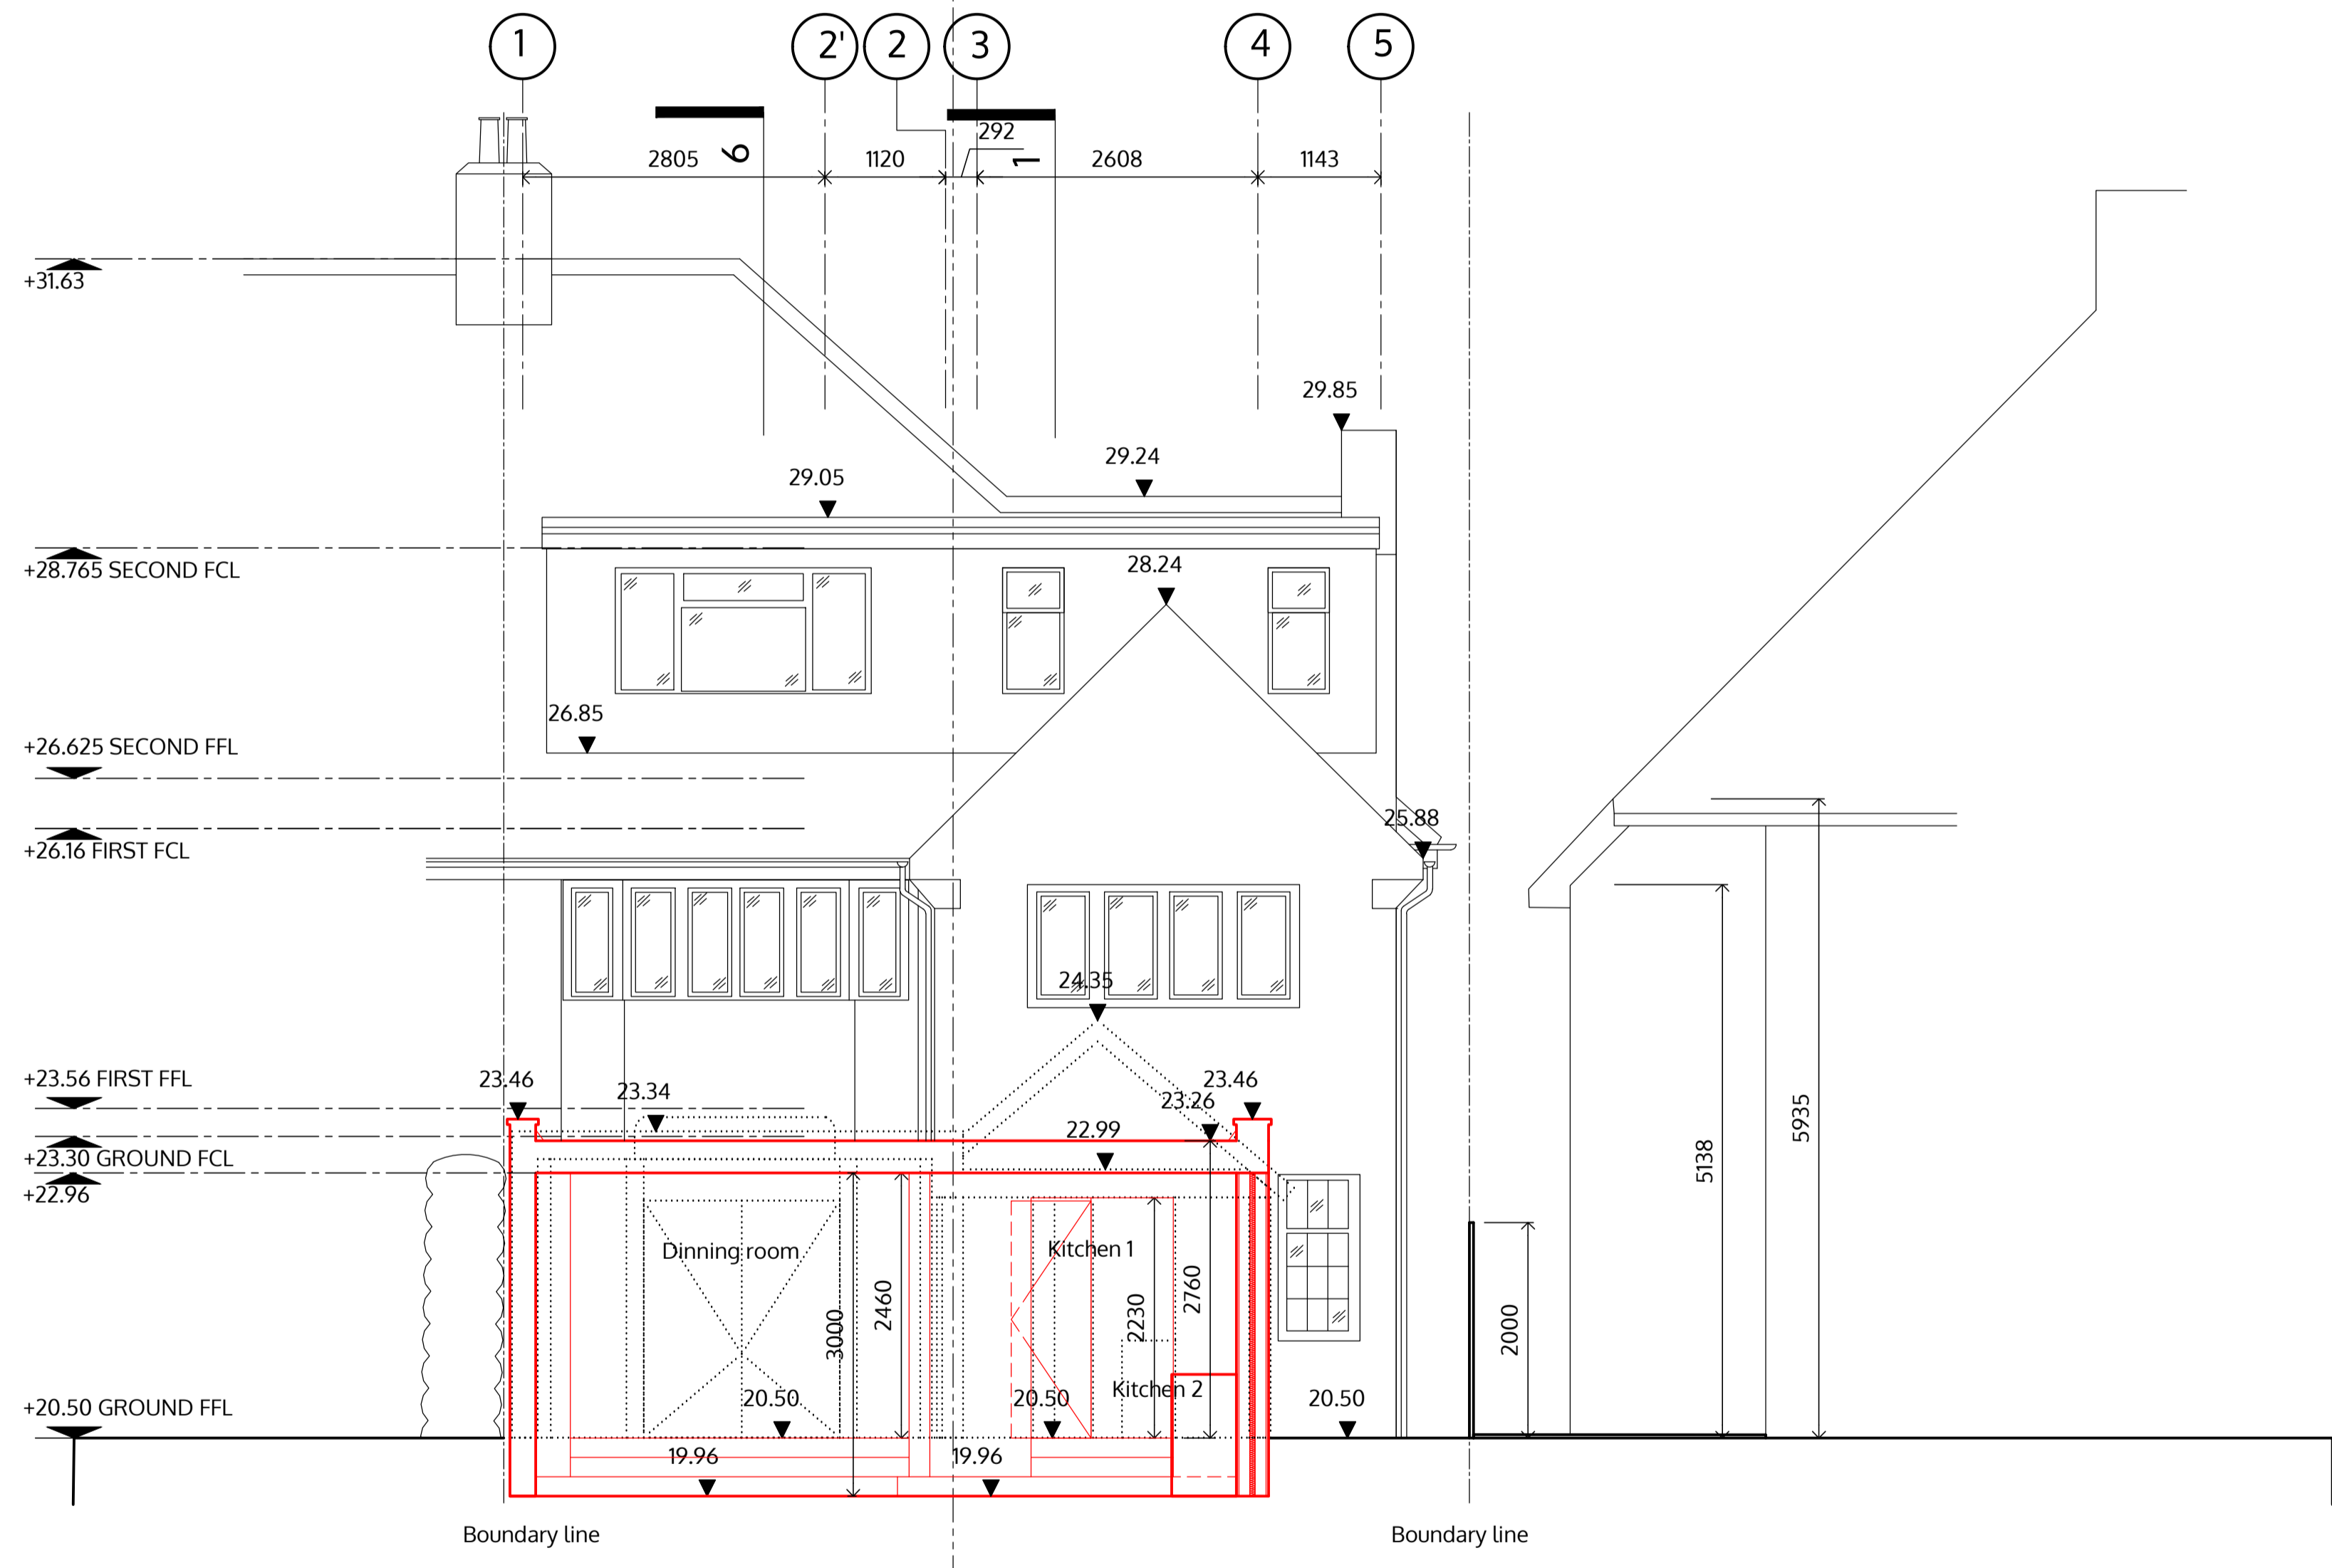

SECTION (5-5')

no. drawn date scale status title client project © ALL COPYRIGHTS RESERVED m10 1 2 3 4 5 ALL DIMENSIONS TO BE CHECKED ON SITE

spaceAgent


Architects and Designers mail@spaceagent.com
 London-Heidelberg-Barcelona-Brussels spaceagent.com
 spaceAgent Architects Limited is a RIBA Chartered Practice

Extension
 3 The Riding
 London NW11 8HL

Ruth Emanuel
 3 The Riding
 London NW11 8HL

Section 5-5' as proposed

	1:100 @A3 1:50 @A1
	May 2016

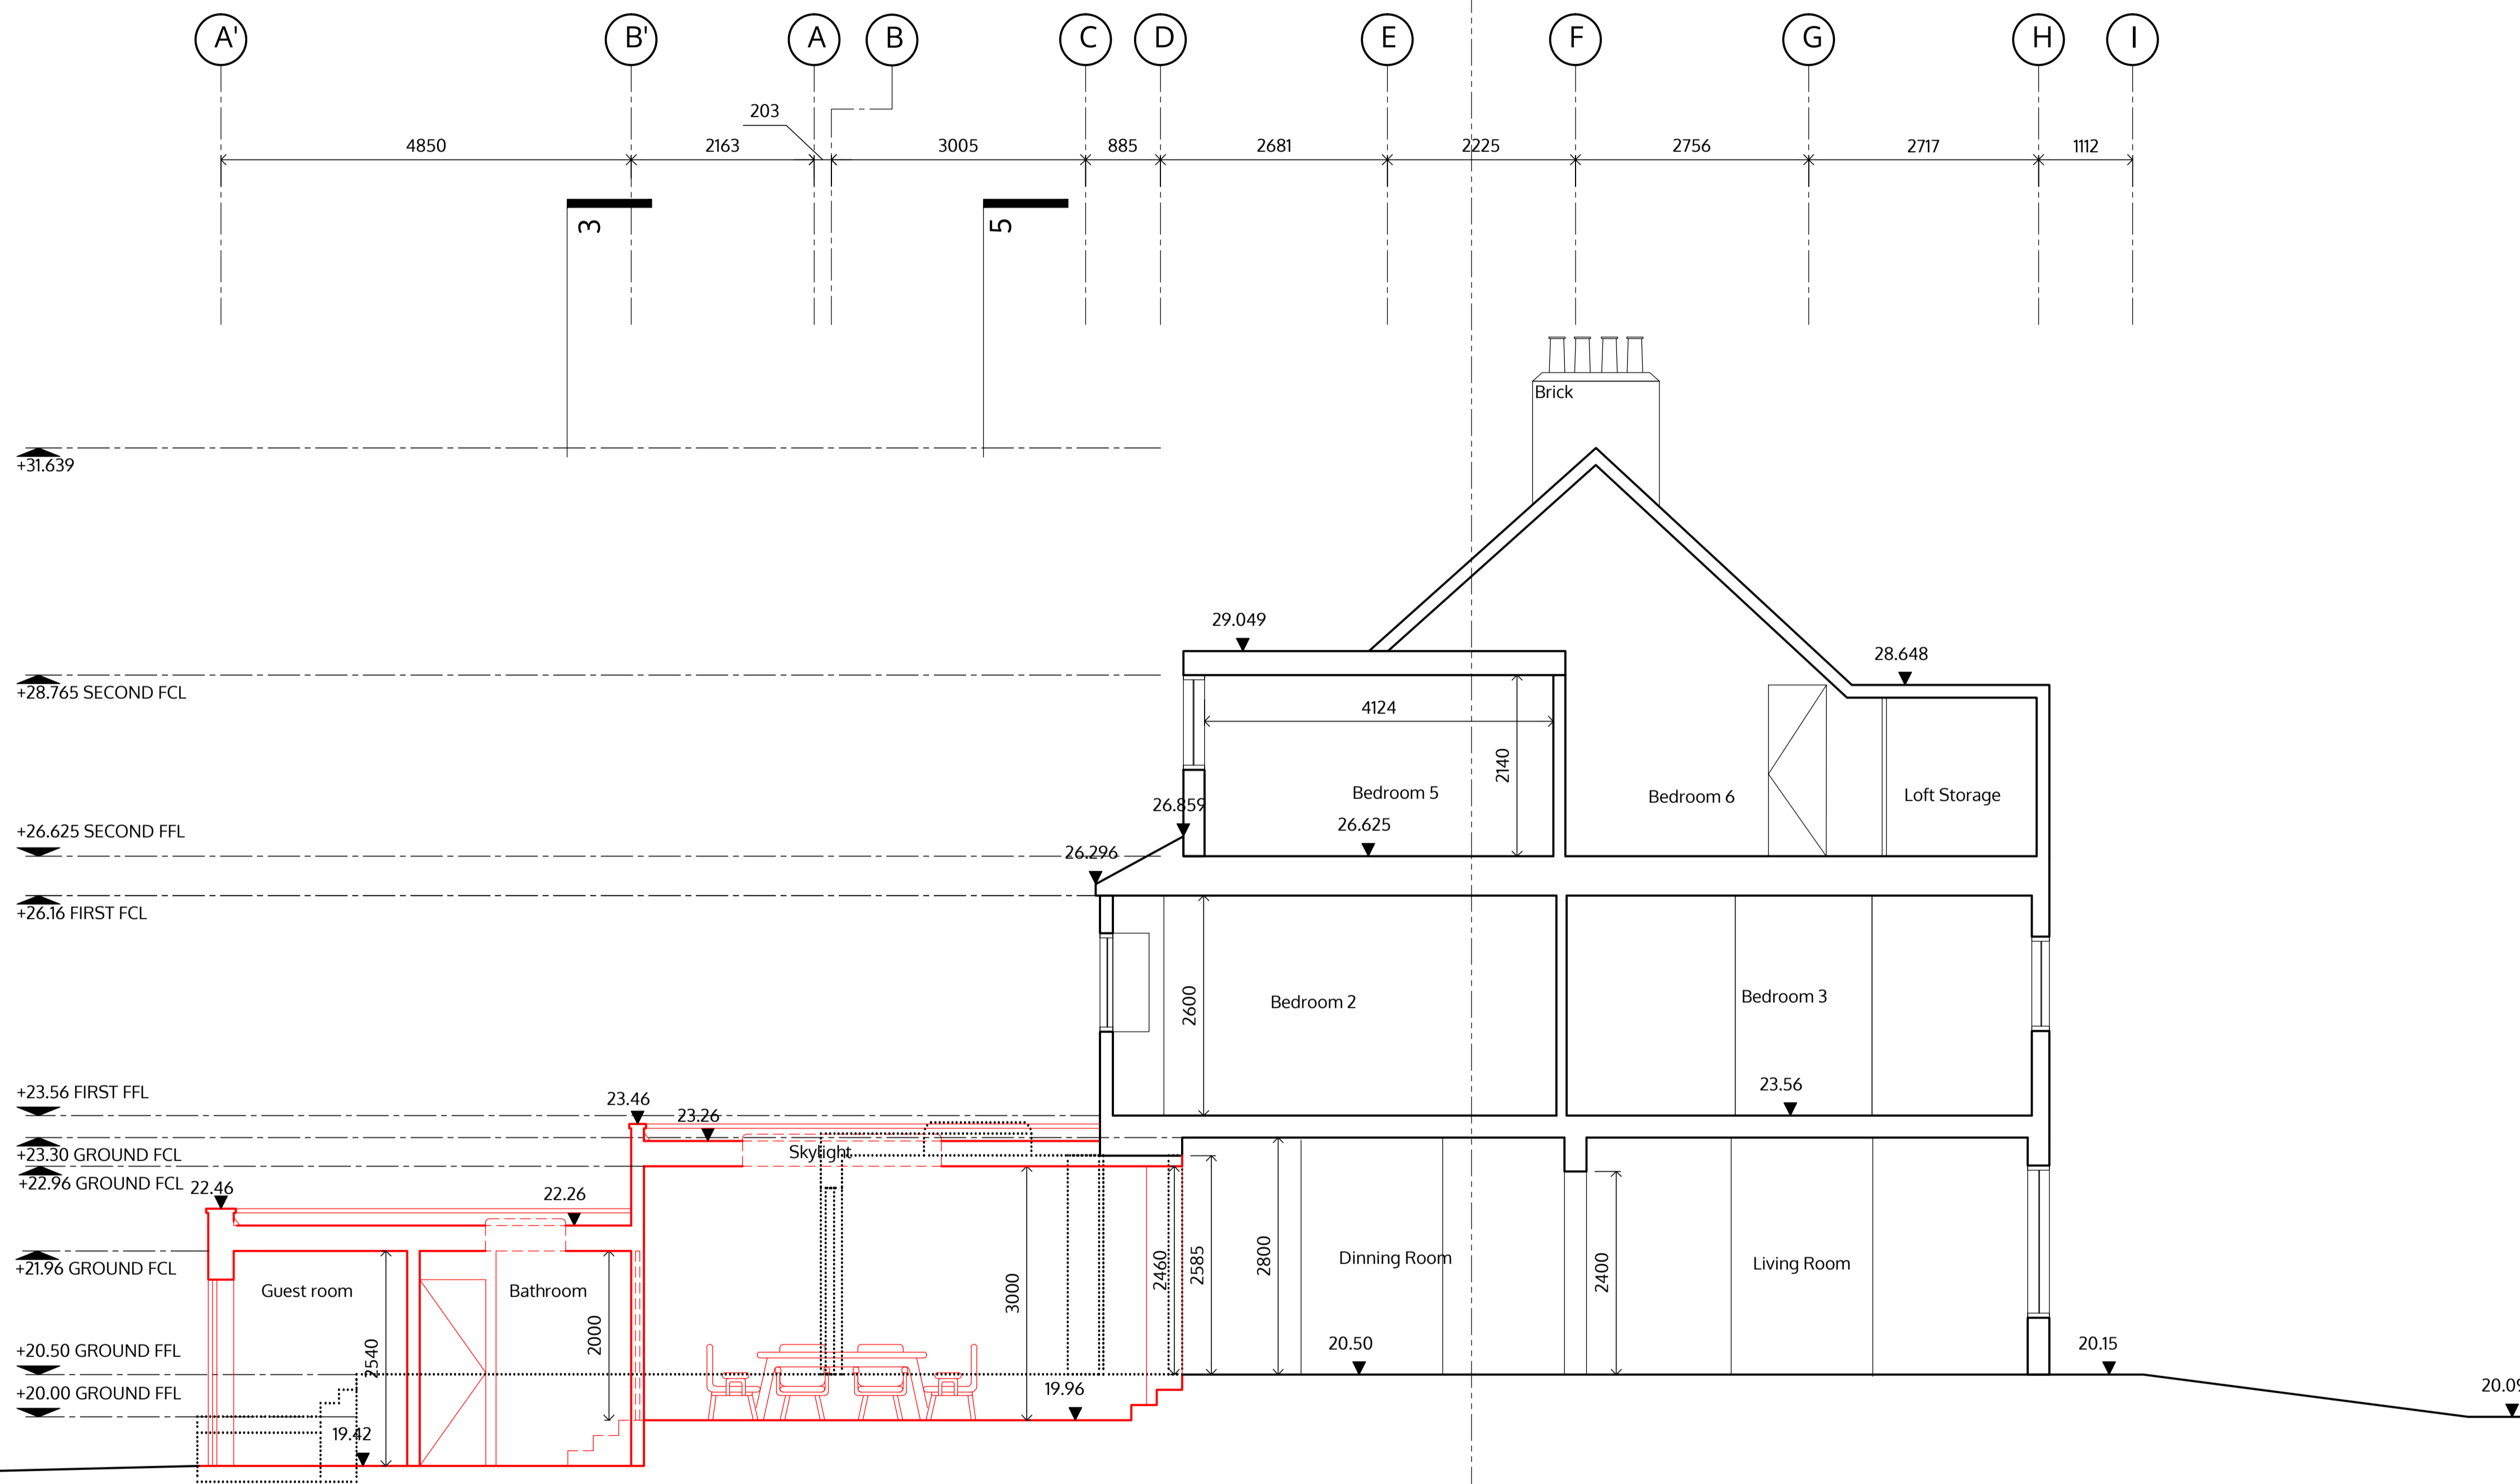

SECTION (6-6')

no. drawn date scale status
 title client project
 © ALL COPYRIGHTS RESERVED m 0 1 2 3 4 5 ALL DIMENSIONS TO BE CHECKED ON SITE

spaceAgent

Architects and Designers mail@spaceagent.com
 London-Heidelberg-Barcelona-Brussels spaceagent.com
 spaceAgent Architects Limited is a RIBA Chartered Practice

Extension
 3 The Riding
 London NW11 8HL

Ruth Emanuel
 3 The Riding
 London NW11 8HL

Section 6-6' as proposed

	1:100 @A3 1:50 @A1
	May 2016