


GROUND FLOOR

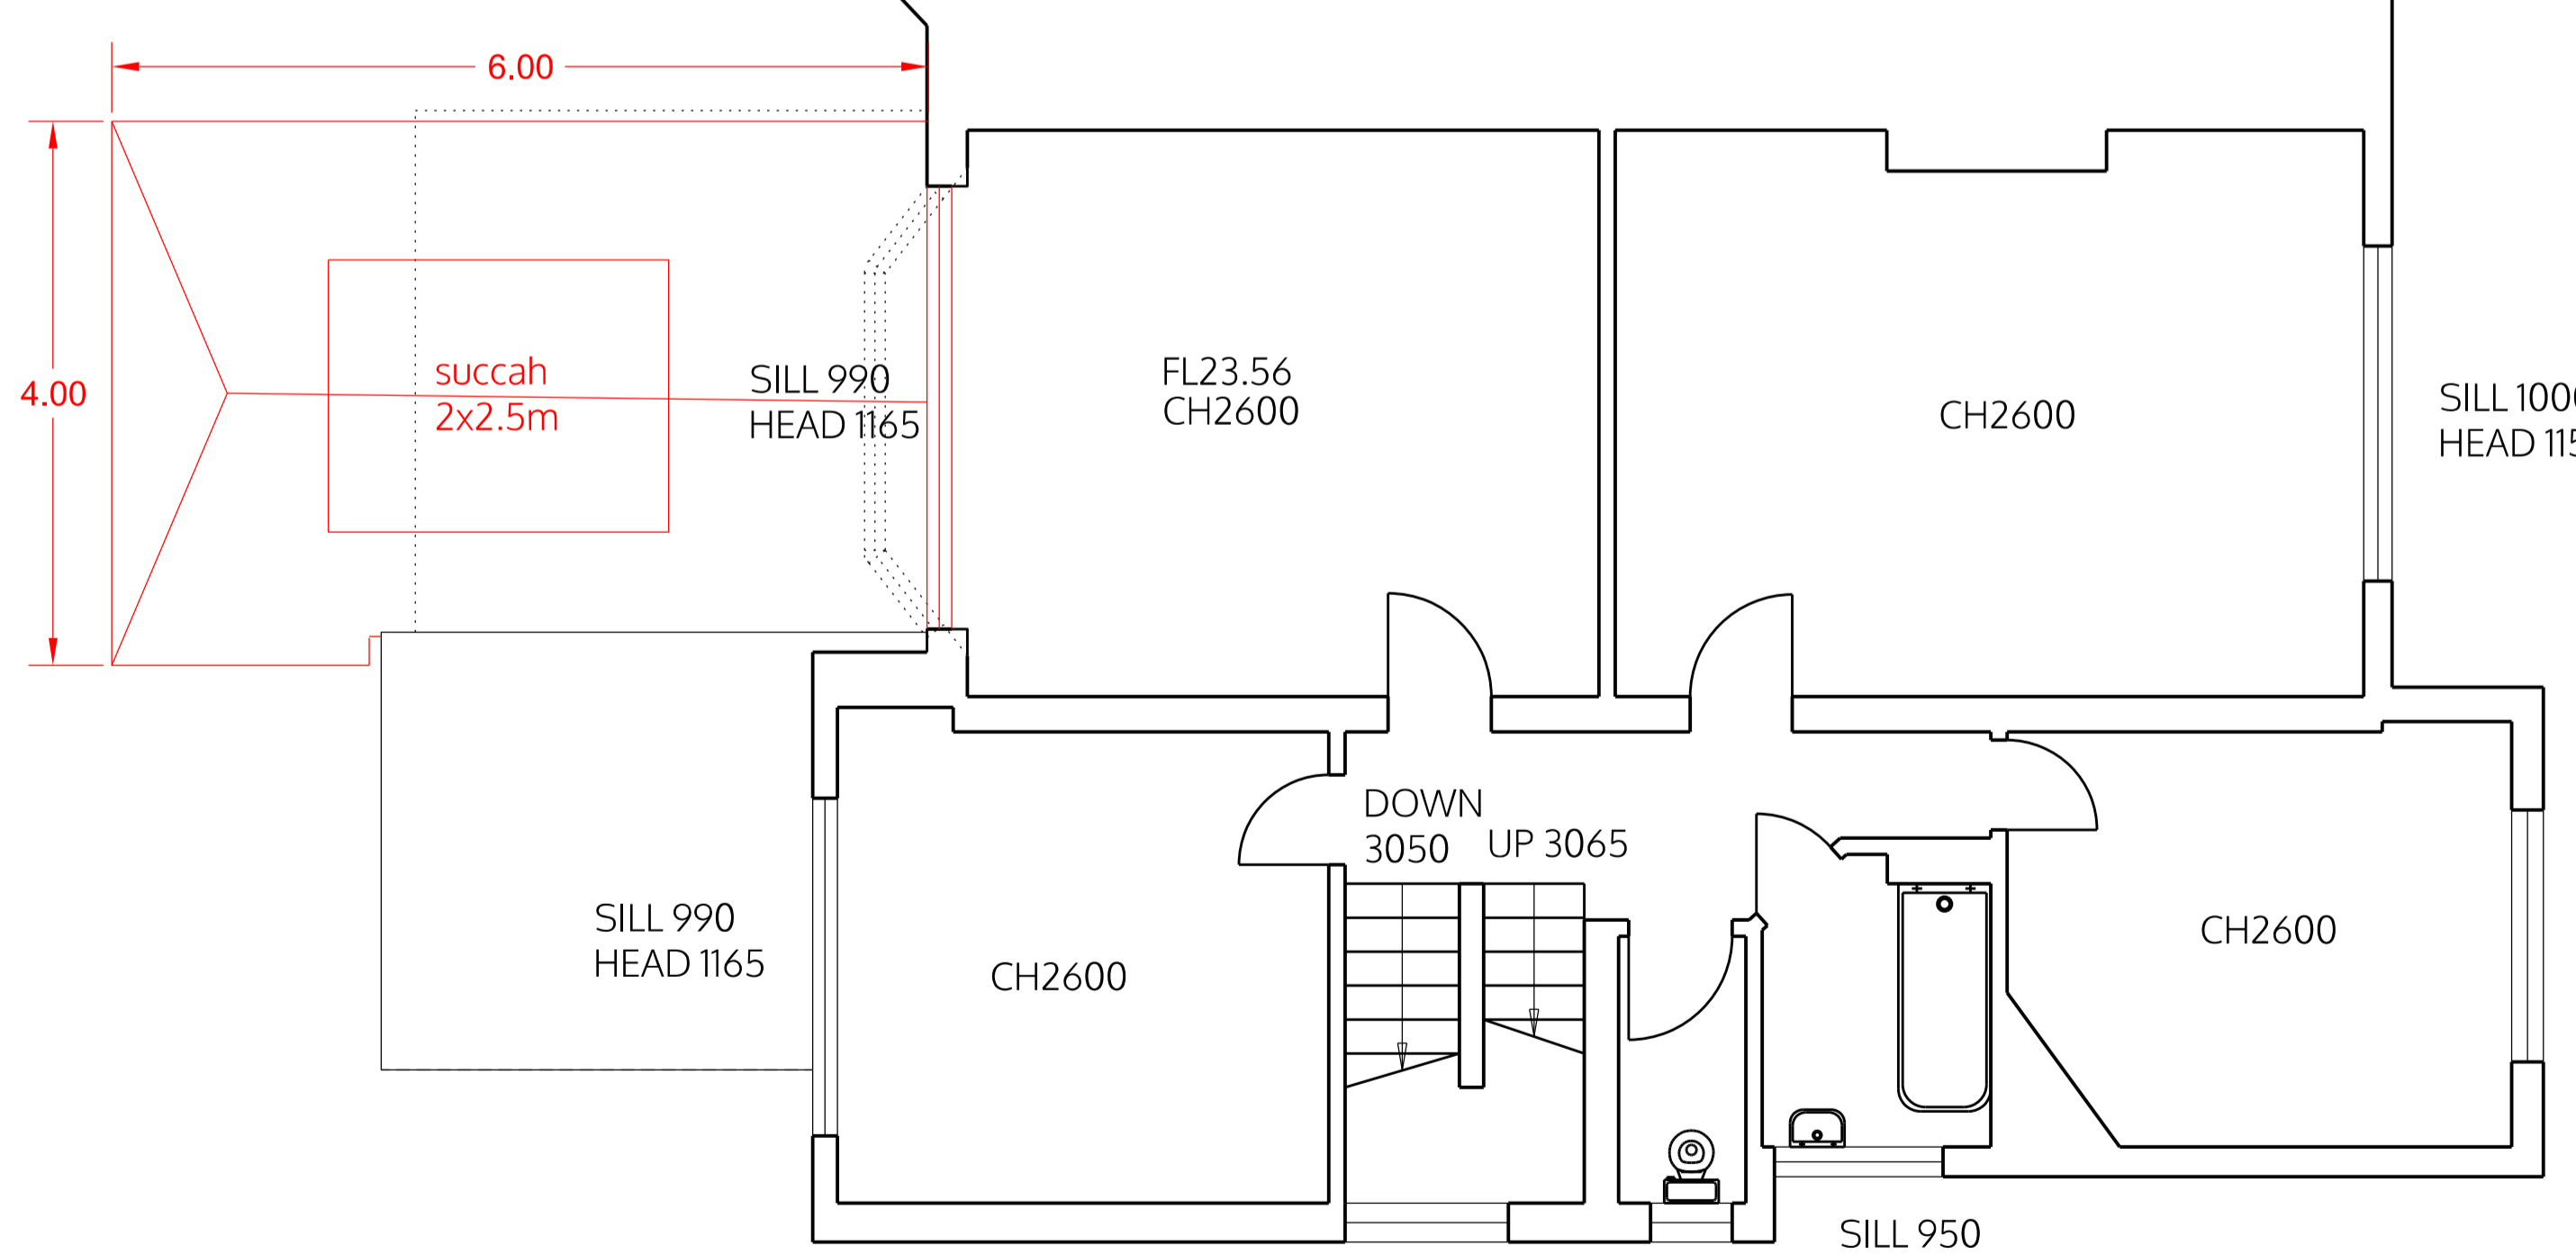

FIRST FLOOR


no. drawn date scale status title client project © ALL COPYRIGHTS RESERVED m 0 1 2 3 4 5 ALL DIMENSIONS TO BE CHECKED ON SITE

**spaceAgent**   
 Architects and Designers mail@spaceagent.com  
 London-Heidelberg-Barcelona-Brussels spaceagent.com  
 spaceAgent Architects Ltd is a RIBA Chartered Practice


project: Rear extension  
 3 The Riding  
 London NW11 8HL  
 client: Ruth Emanuel  
 3 The Riding  
 London NW11 8HL  
 title: Plan and elevations  
 as proposed

|                |                       |
|----------------|-----------------------|
| prior app only |                       |
|                | 1:100 @A3<br>1:50 @A1 |
|                | 27.1.2017             |
|                | mhamm                 |

TRI\_P01f4

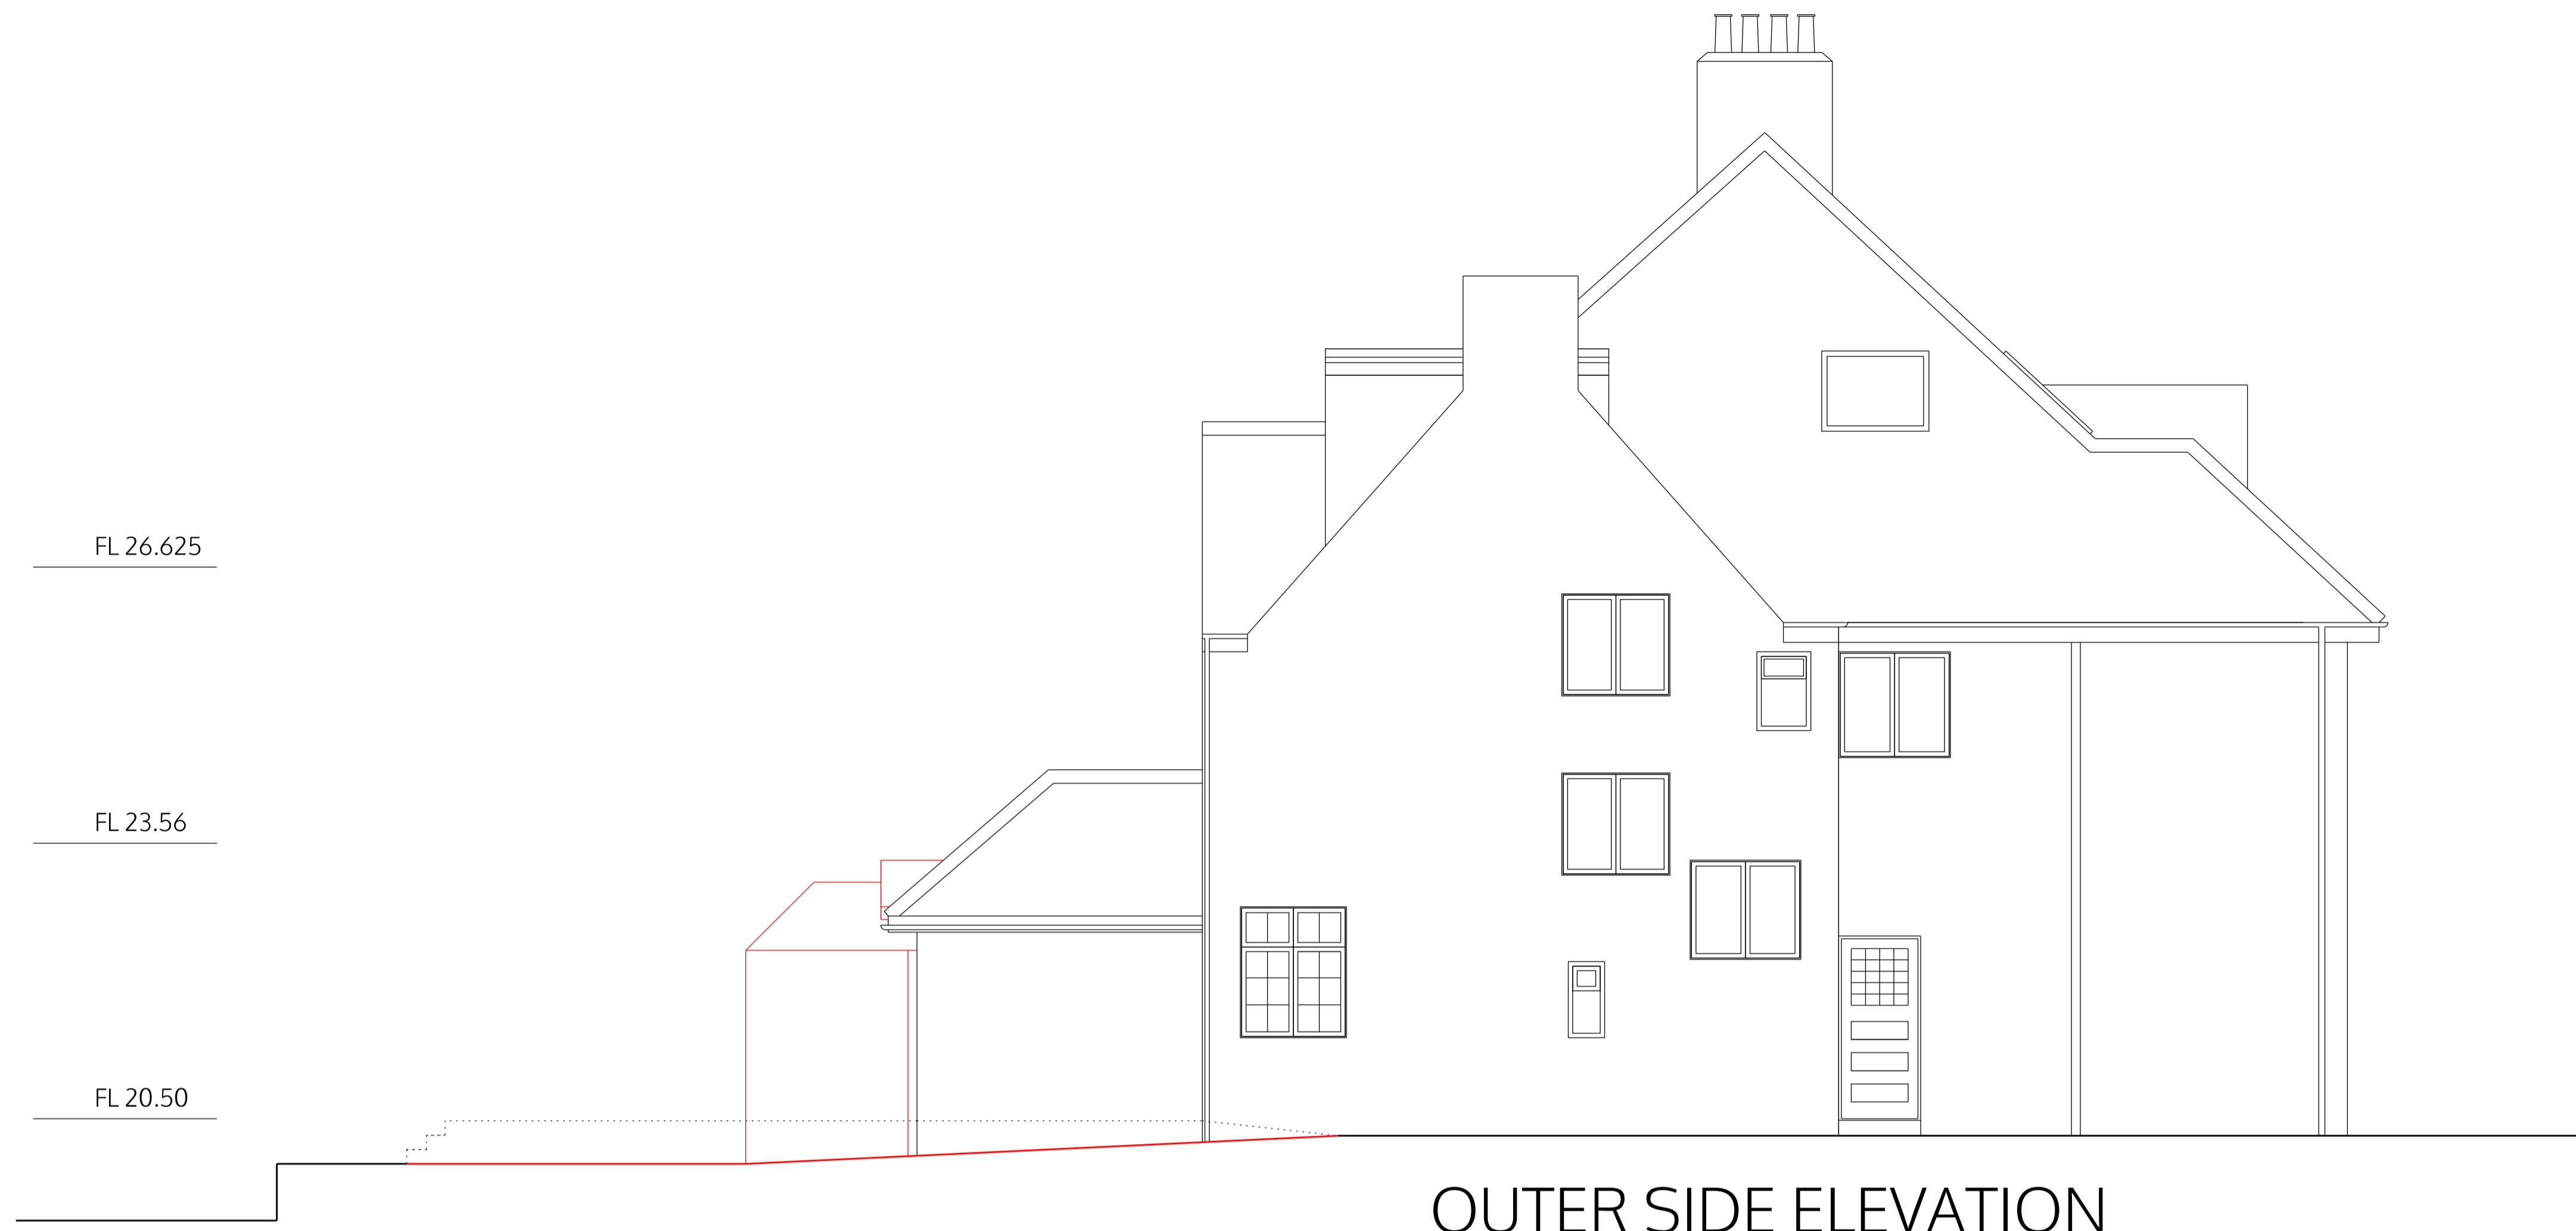

OUTER SIDE ELEVATION

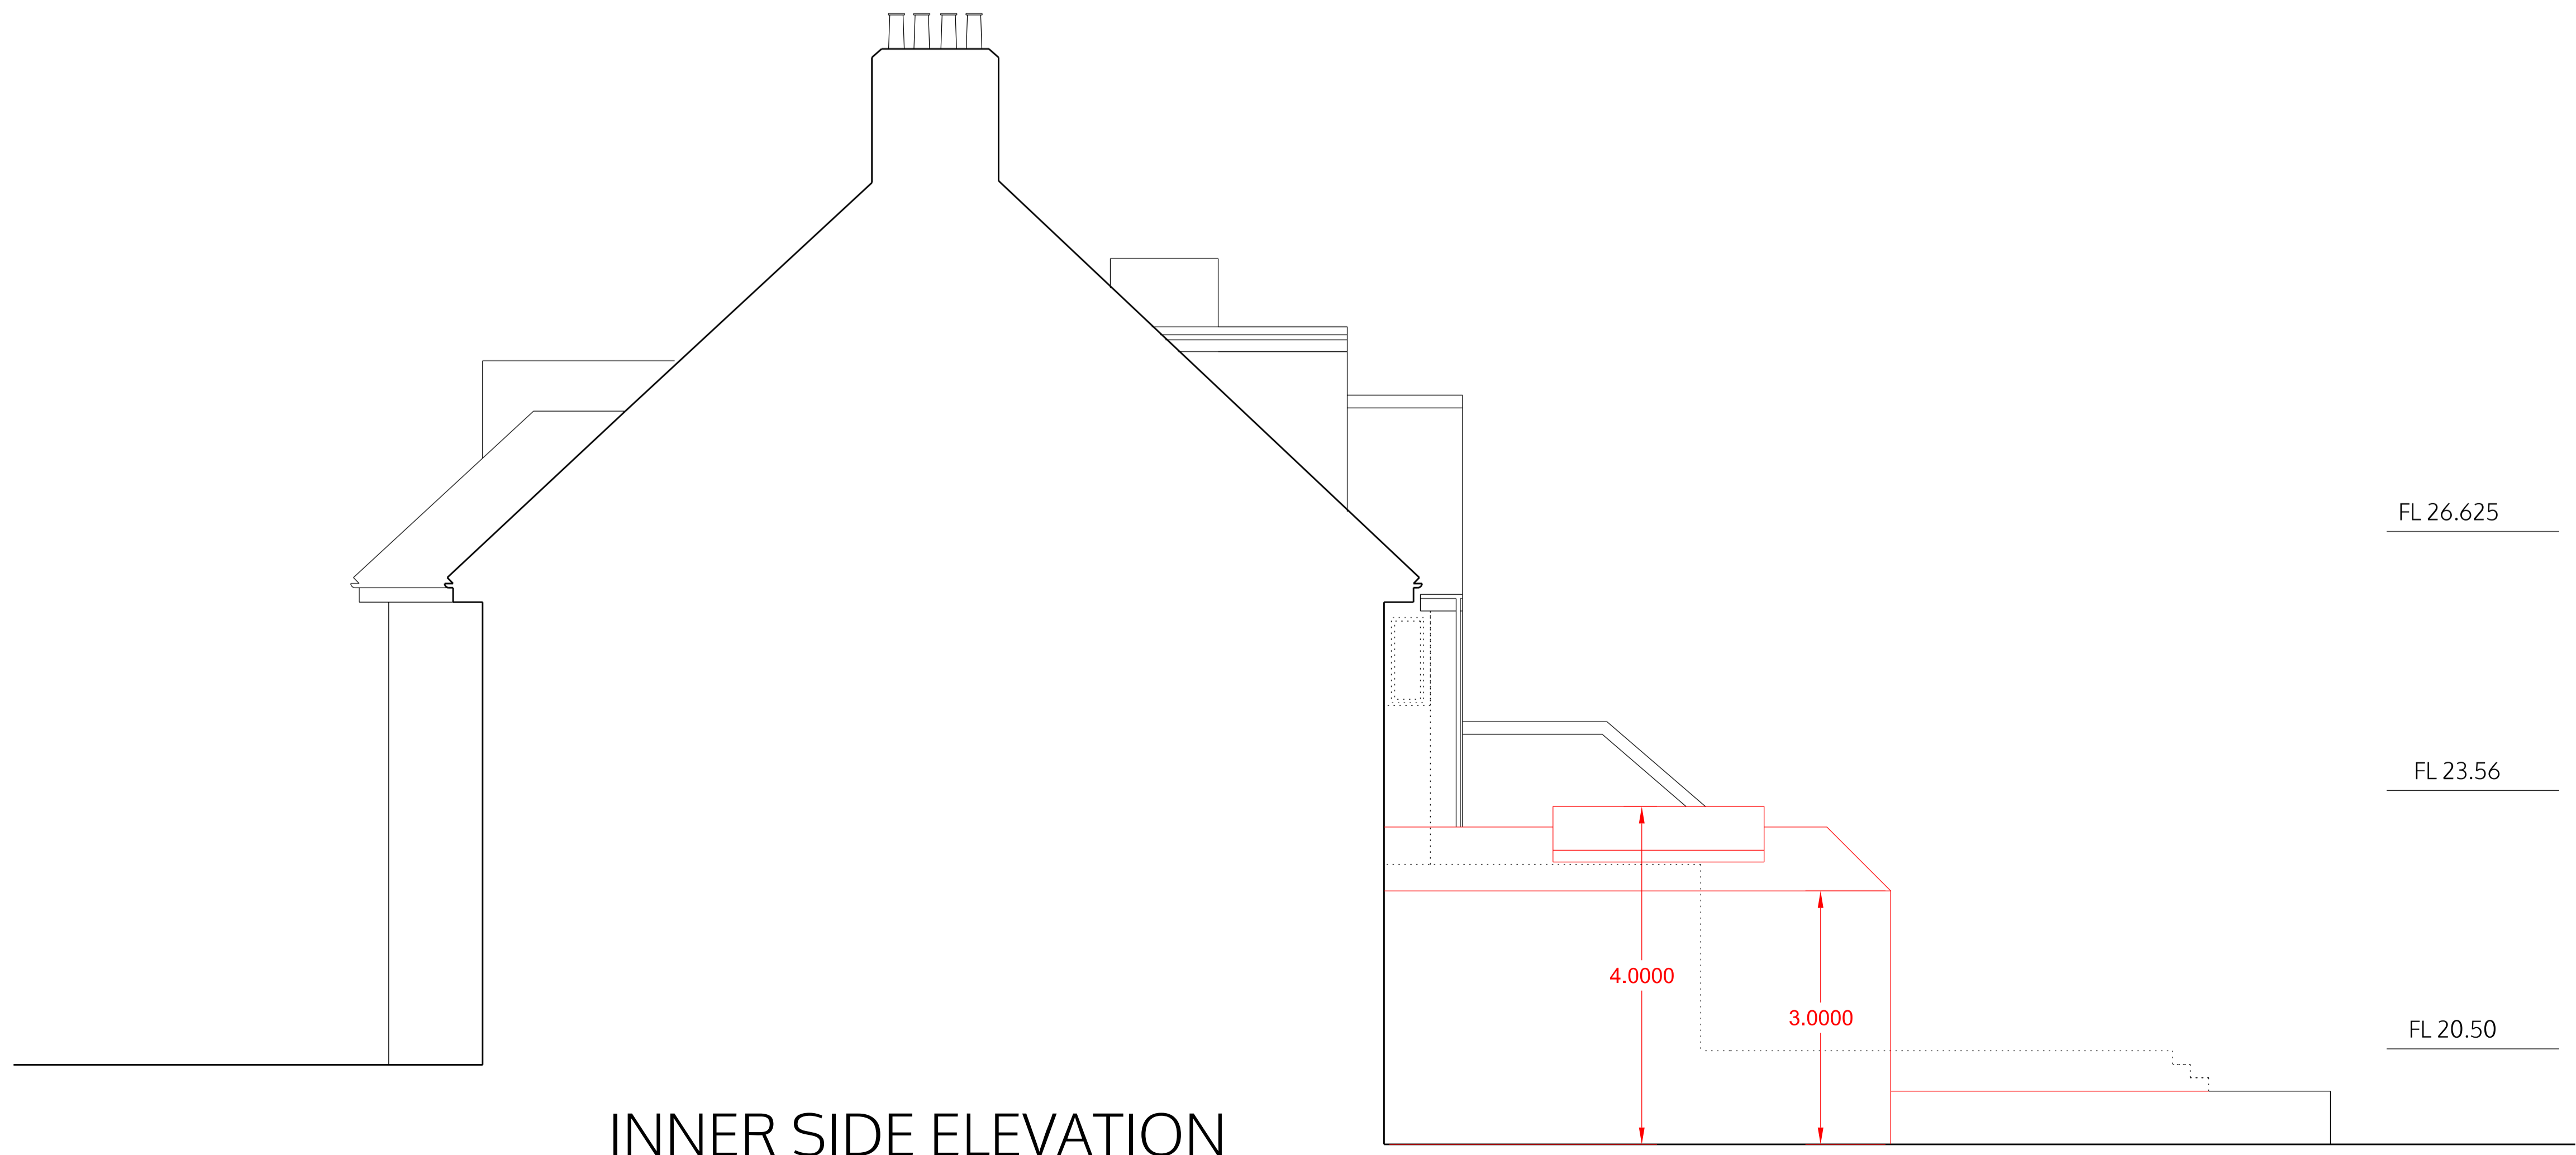

INNER SIDE ELEVATION

no. drawn date scale status title client project © ALL COPYRIGHTS RESERVED m 0 1 2 3 4 5 ALL DIMENSIONS TO BE CHECKED ON SITE

**spaceAgent**   
 Architects and Designers mail@spaceagent.com  
 London-Heidelberg-Barcelona-Brussels spaceagent.com  
 spaceAgent Architects Ltd is a RIBA Chartered Practice

project Rear extension  
 3 The Riding  
 London NW11 8HL

client Ruth Emanuel  
 3 The Riding  
 London NW11 8HL

title Plan and elevations  
 as proposed

|                |  |           |
|----------------|--|-----------|
| prior app only |  | 1:100 @A3 |
|                |  | 1:50 @A1  |
|                |  | 27.1.2017 |
|                |  | mhamm     |

TRI\_P02f4



FRONT ELEVATION



REAR ELEVATION

FL 26.625  
 FL 23.56  
 FL 20.50

no. drawn date scale status title client project  
 © ALL COPYRIGHTS RESERVED m 0 1 2 3 4 5 ALL DIMENSIONS TO BE CHECKED ON SITE

**spaceAgent**   
 Architects and Designers mail@spaceagent.com  
 London-Heidelberg-Barcelona-Brussels spaceagent.com  
 spaceAgent Architects Ltd is a RIBA Chartered Practice

project Rear extension  
 3 The Riding  
 London NW11 8HL  
 client Ruth Emanuel  
 3 The Riding  
 London NW11 8HL  
 title Plan and elevations  
 as proposed

|                |                       |
|----------------|-----------------------|
| prior app only |                       |
|                | 1:100 @A3<br>1:50 @A1 |
|                | 27.1.2017             |
|                | mhamm                 |

TRI\_P03f4