



Site Area
325sqm
Garden Area
165sqm

GROUND FLOOR

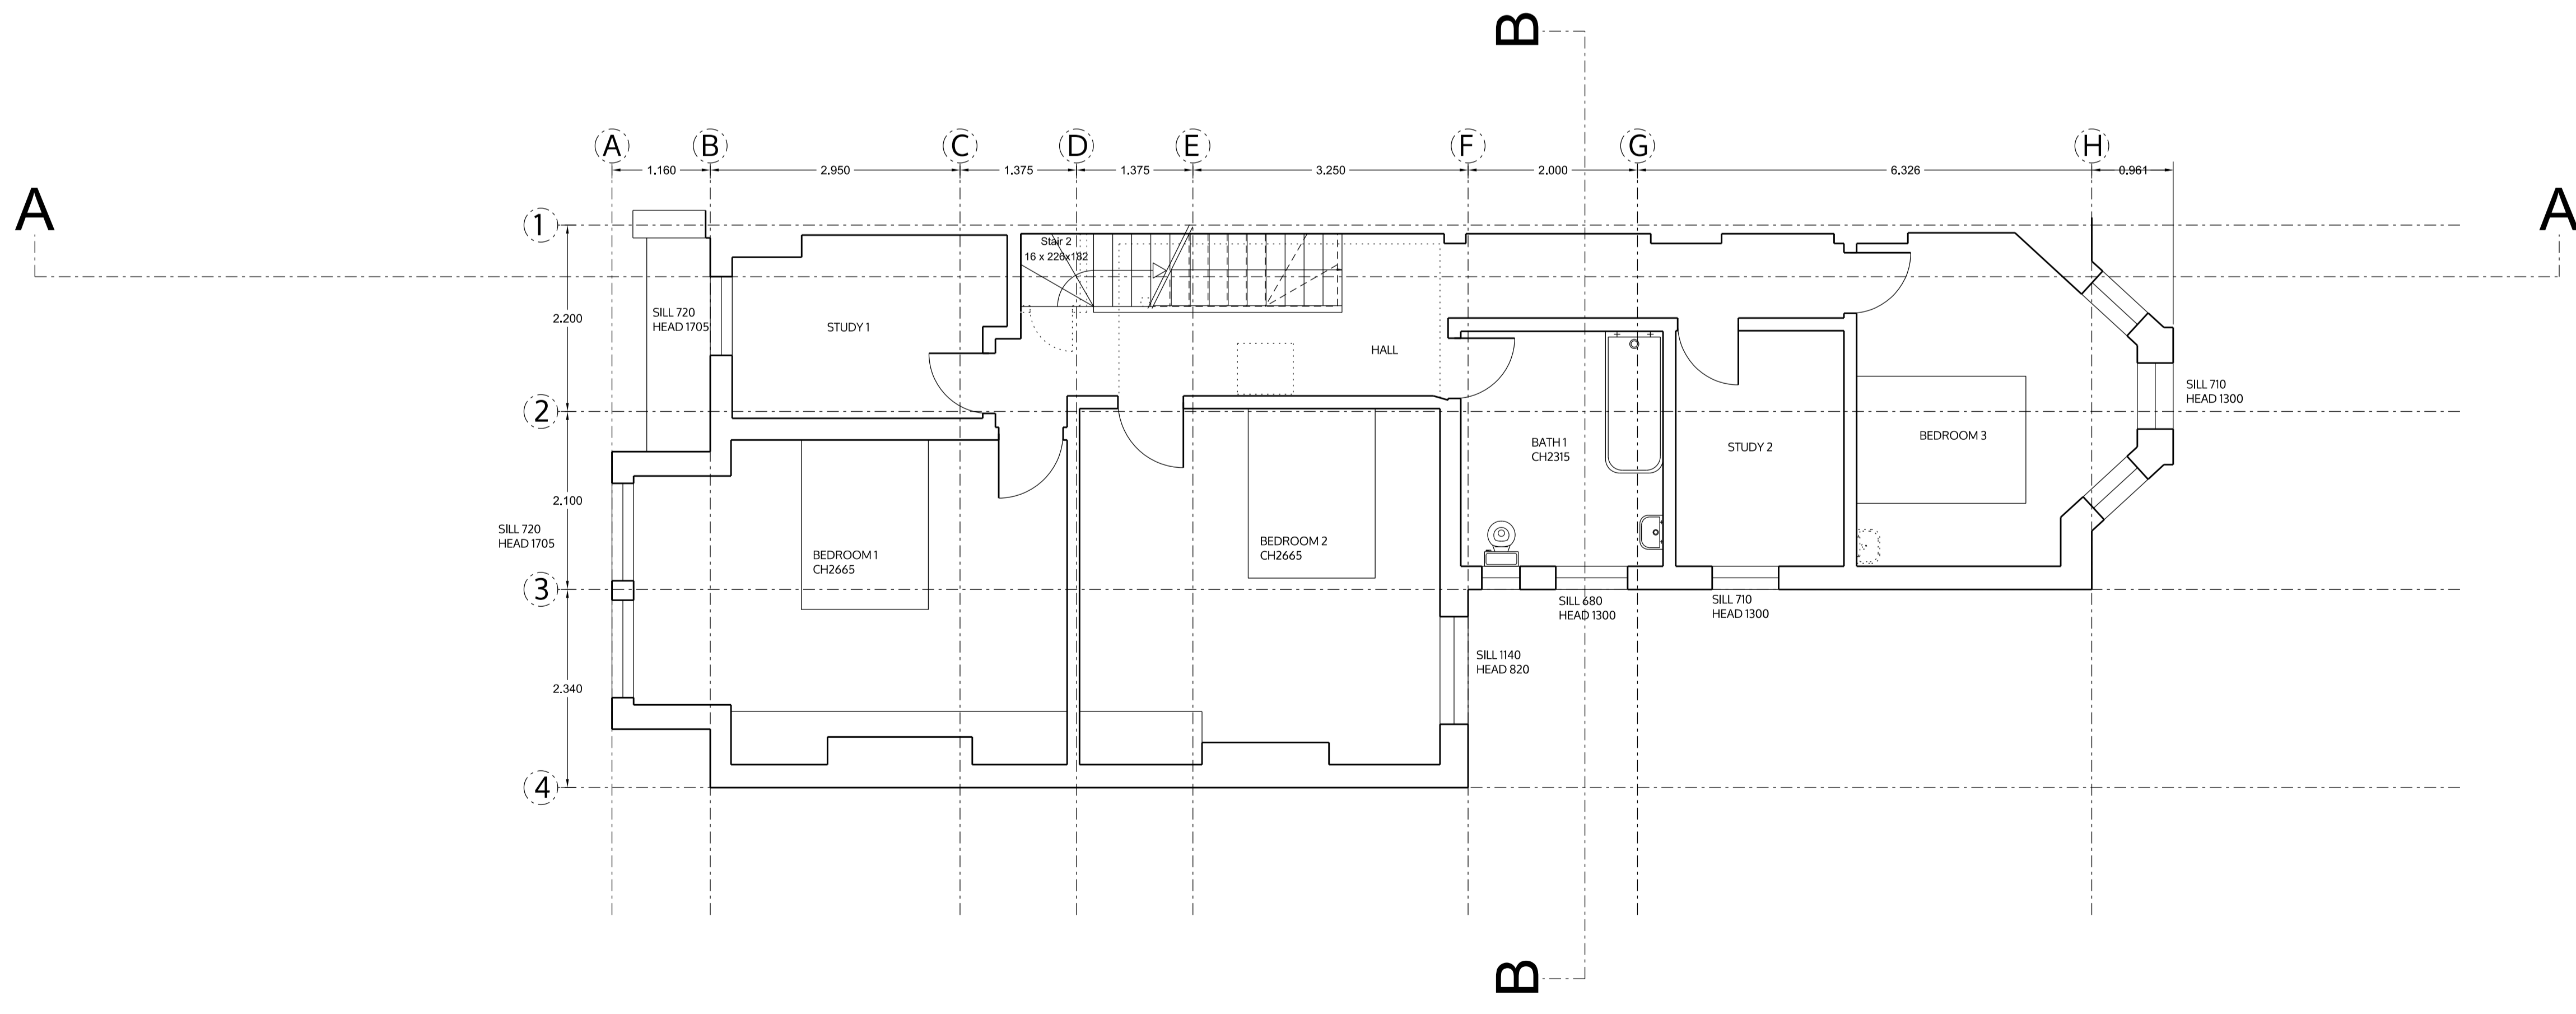

FIRST FLOOR

no. drawn date scale status title client project © ALL COPYRIGHTS RESERVED m 0 1 2 3 4 5 ALL DIMENSIONS TO BE CHECKED ON SITE

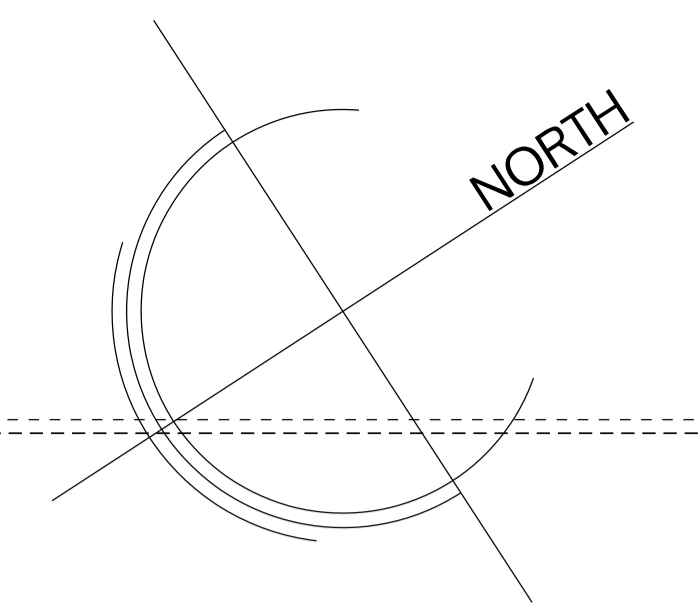

spaceAgent 

Architects and Designers mail@spaceagent.com
London-Heidelberg-Barcelona-Brussels spaceagent.com
spaceAgent Architects Limited is a RIBA Chartered Practice

Extension of family home
32 Westbere Road
London NW2 3SR

Sarah Barabas
32 Westbere Road
London NW2 3SR

Ground and first floor
as proposed


planning only

1:100 @A3
1:50 @A1


12 July 2016

ilaw/mh


WES32_P01k

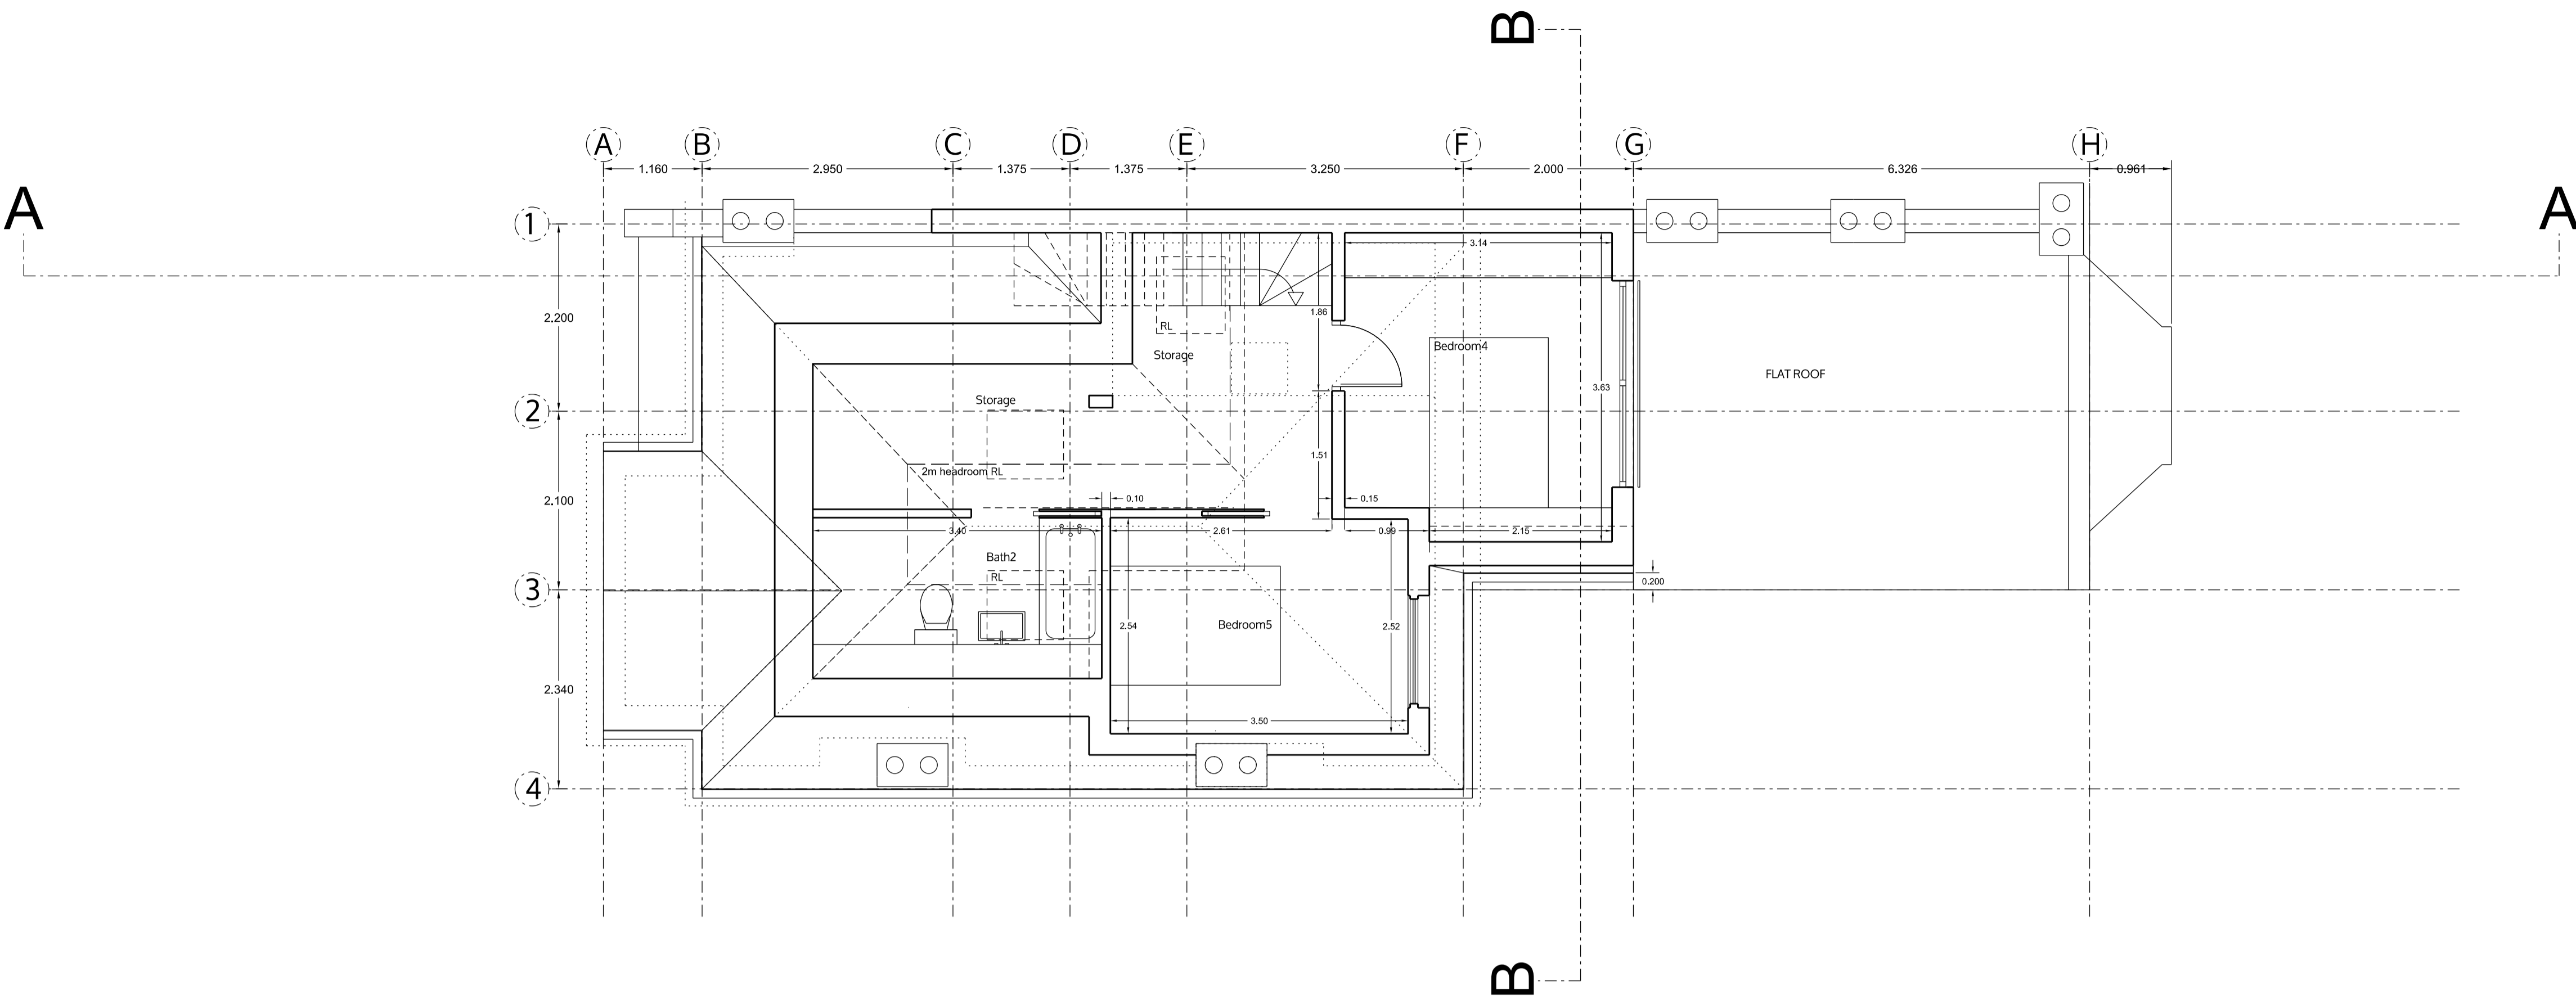

SECOND FLOOR / LOFT

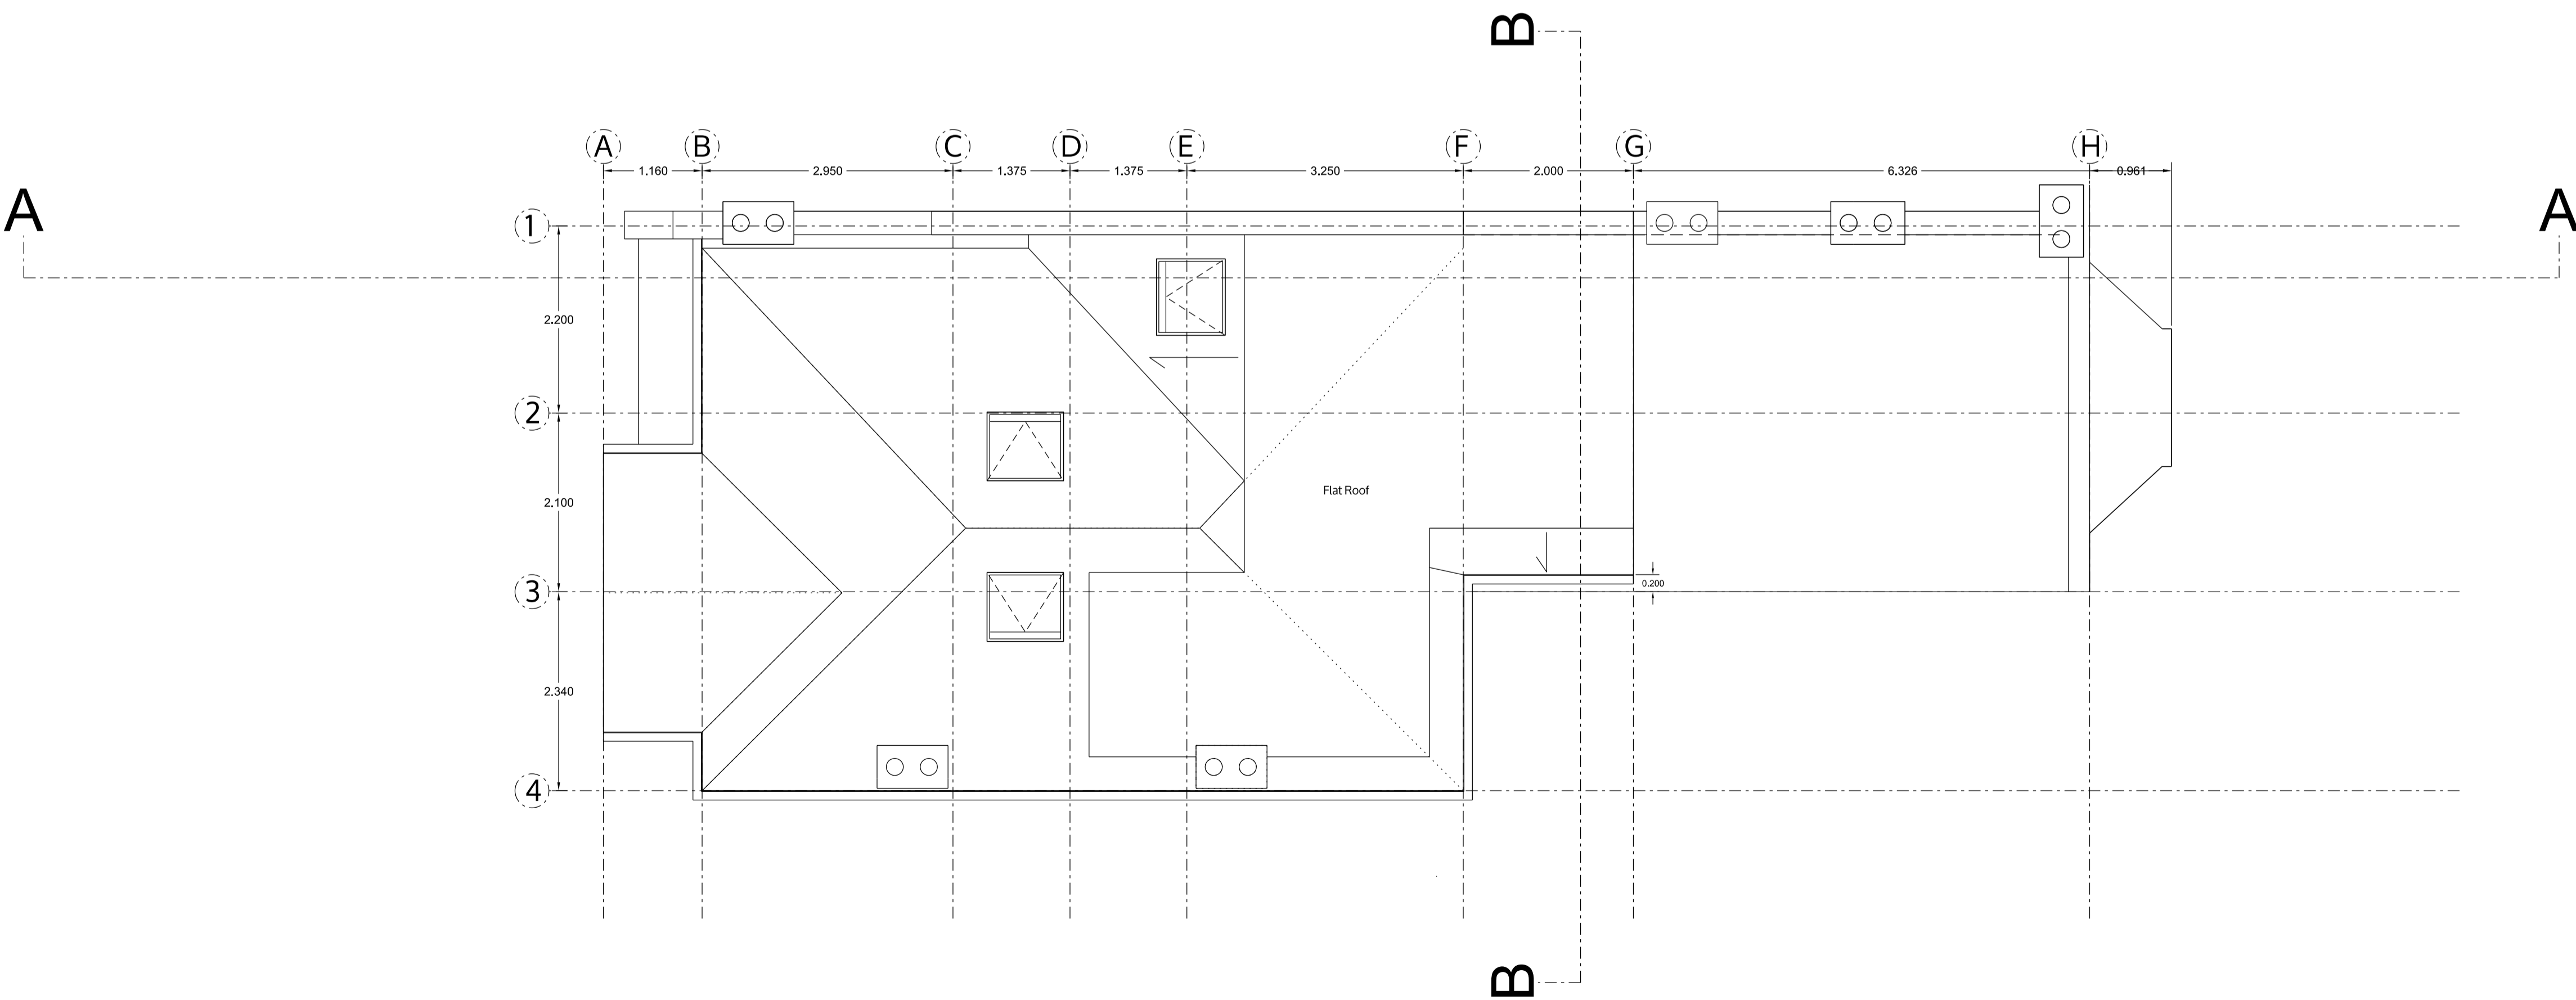

ROOF PLAN

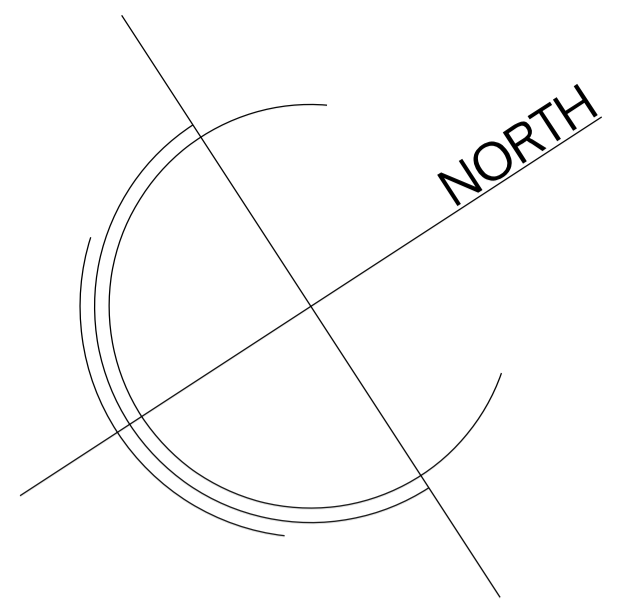

no. drawn date scale status title client project © ALL COPYRIGHTS RESERVED m 0 1 2 3 4 5 ALL DIMENSIONS TO BE CHECKED ON SITE

spaceAgent 


Architects and Designers mail@spaceagent.com
 London-Heidelberg-Barcelona-Brussels spaceagent.com
 spaceAgent Architects Limited is a RIBA Chartered Practice

project Extension of family home
 32 Westbere Road
 London NW2 3SR


client Sarah Barabas
 32 Westbere Road
 London NW2 3SR

title Second floor and roof
 as proposed

planning only	
	1:100 @A3 1:50 @A1
	12 July 2016
	ilaw/mh
WES32_P02k	

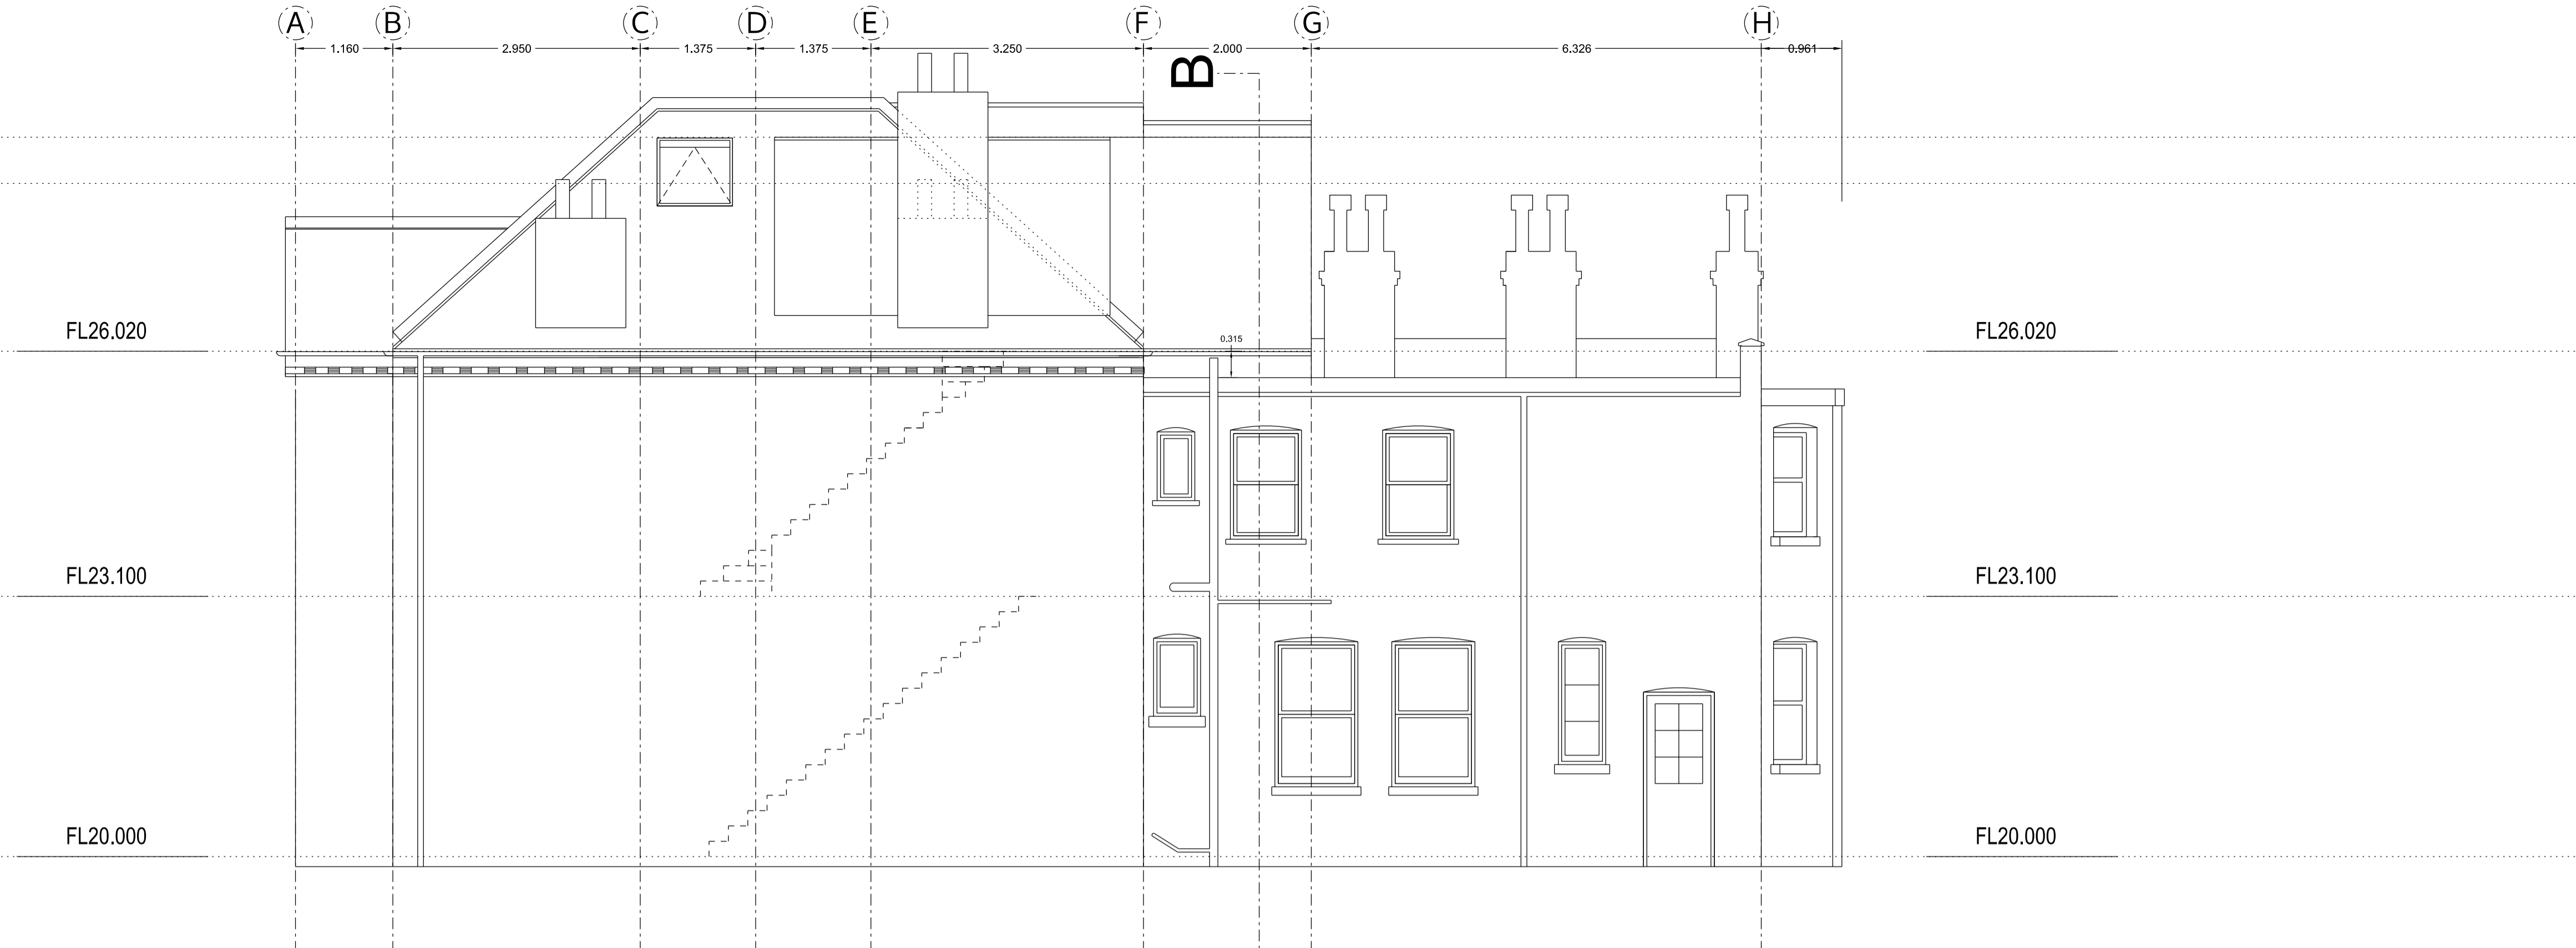

SIDE ELEVATION

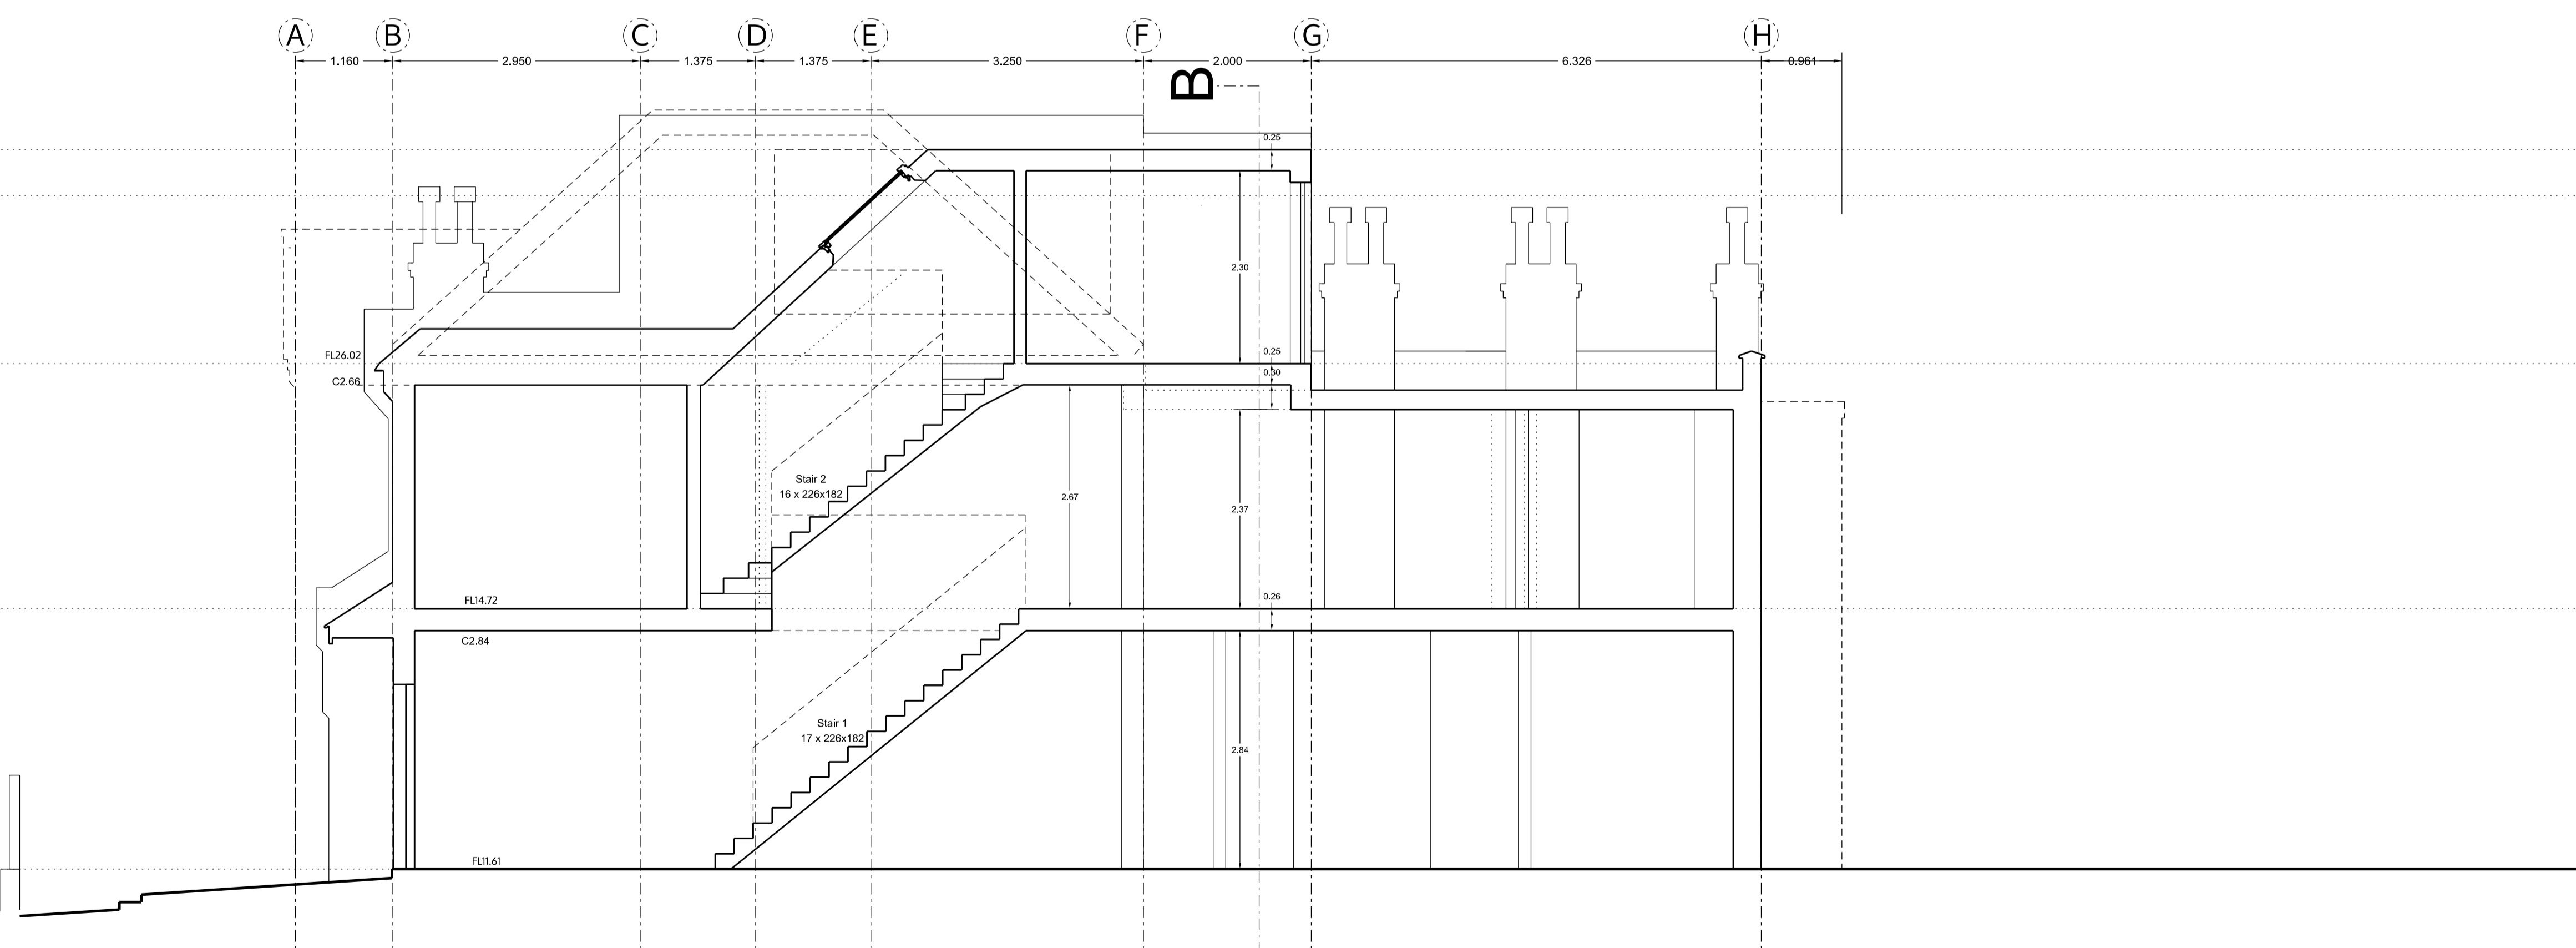

SECTION AA

no. drawn date scale status title client project © ALL COPYRIGHTS RESERVED m 0 1 2 3 4 5 ALL DIMENSIONS TO BE CHECKED ON SITE

spaceAgent 

Architects and Designers mail@spaceagent.com
 London-Heidelberg-Barcelona-Brussels spaceagent.com
 spaceAgent Architects Limited is a RIBA Chartered Practice

project Extension of family home
 32 Westbere Road
 London NW2 3SR

client Sarah Barabas
 32 Westbere Road
 London NW2 3SR

title Side elevation and long section
 as proposed

planning only	
	1:100 @A3 1:50 @A1
	12 July 2016
	ilaw/mh

WES32_P03k



SECTION BB



REAR ELEVATION



FRONT ELEVATION

no. drawn date scale status title client project
 © ALL COPYRIGHTS RESERVED m 0 1 2 3 4 5 ALL DIMENSIONS TO BE CHECKED ON SITE

spaceAgent



Architects and Designers mail@spaceagent.com
 London-Heidelberg-Barcelona-Brussels spaceagent.com
 spaceAgent Architects Limited is a RIBA Chartered Practice

project Extension of family home
 32 Westbere Road
 London NW2 3SR

client Sarah Barabas
 32 Westbere Road
 London NW2 3SR

title Front and rear elevation
 as proposed

planning only

1:100 @A3
 1:50 @A1

12 July 2016

ilaw/mh

WES32_P04k