



GROUND FLOOR

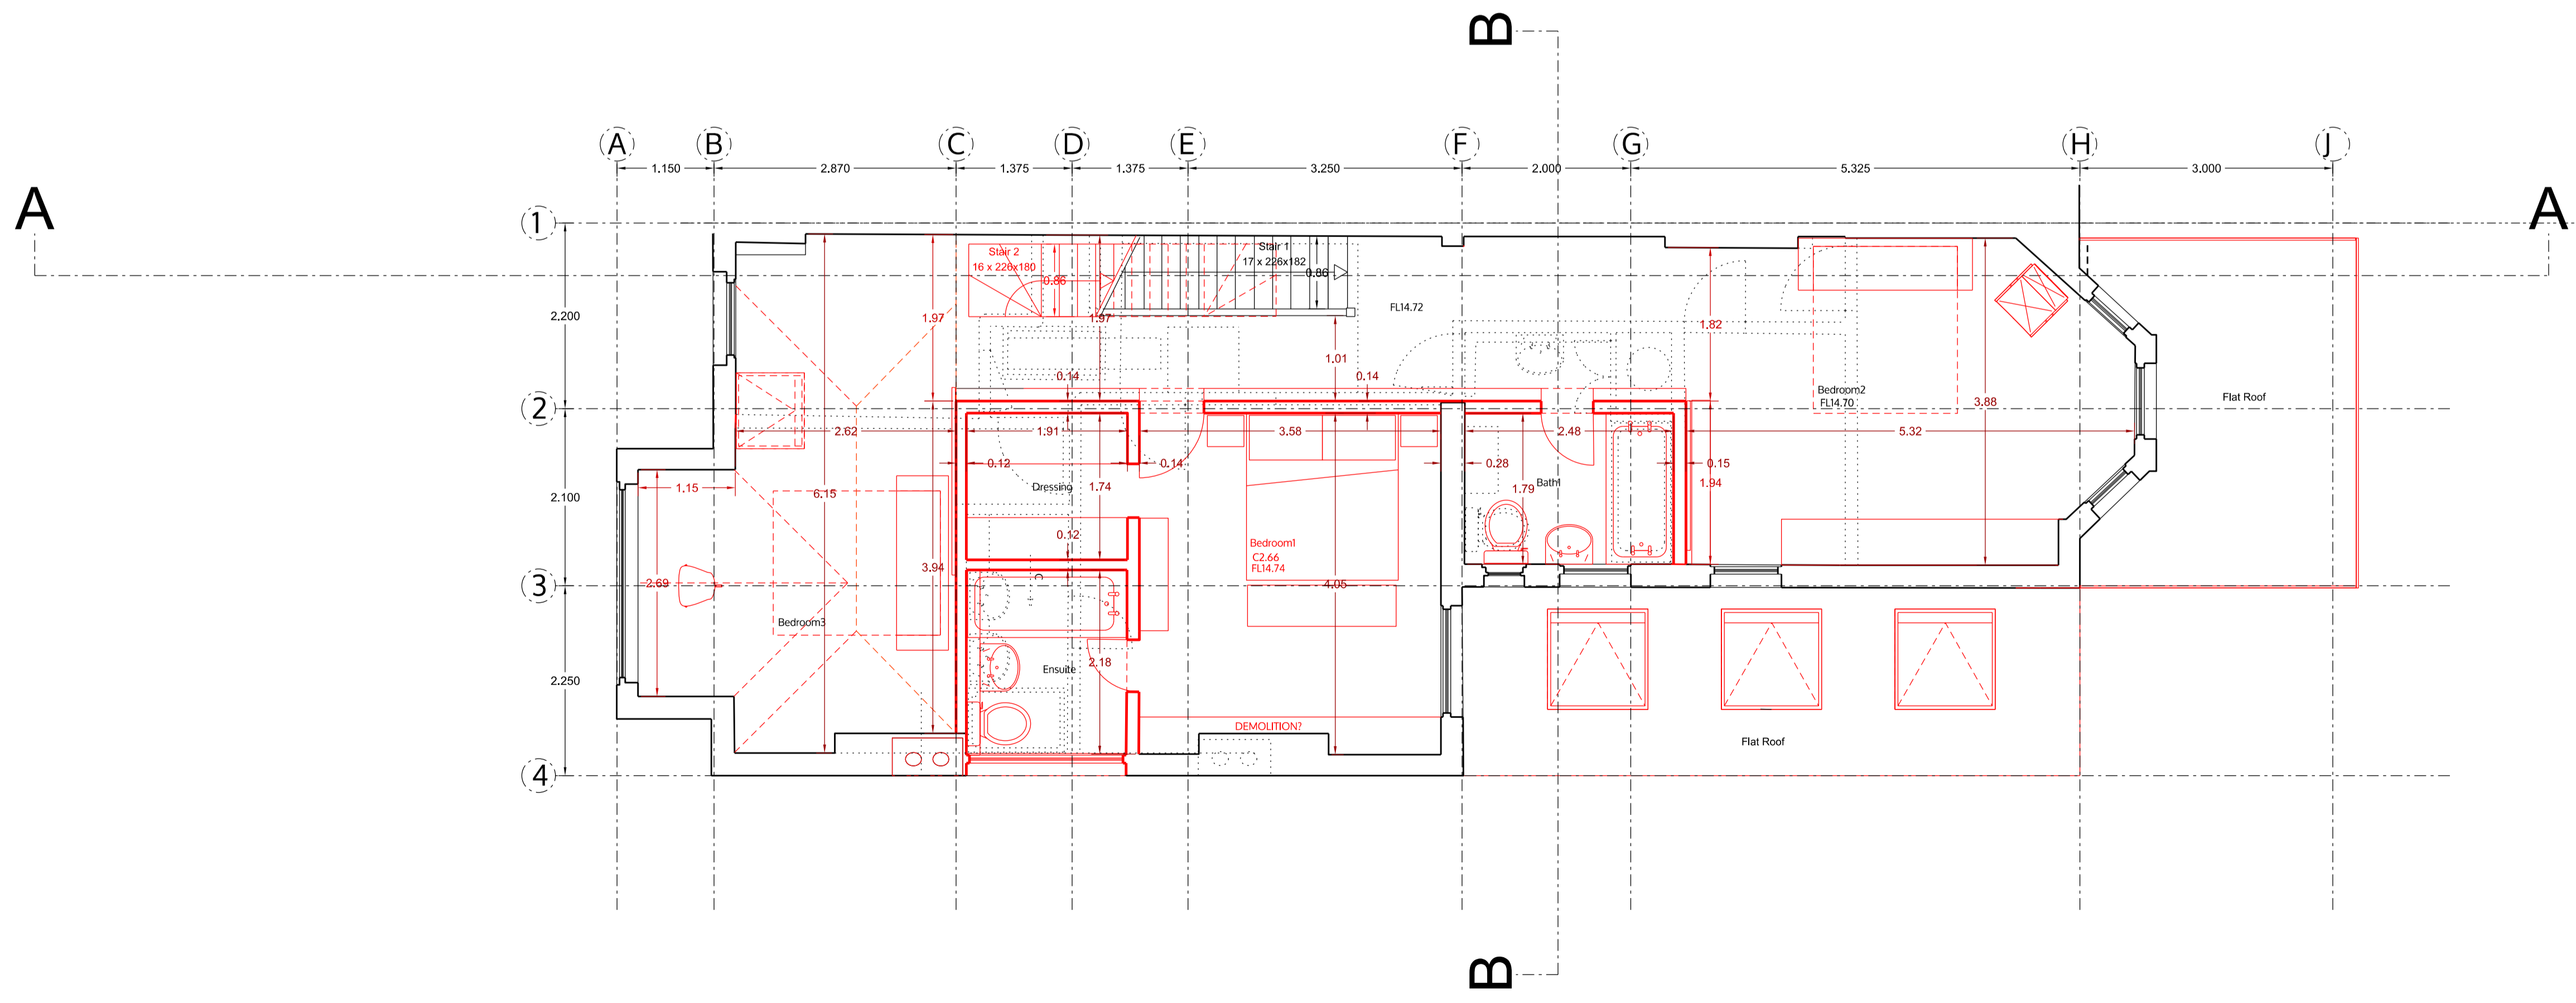

FIRST FLOOR

- LEGEND**
- demolition
 - existing walls
 - new walls
- Drainage, ventilation, fire protection and heating to check!

This general arrangement plan is for reference only and subject to statutory approvals, i.e. planning, party wall award and building control

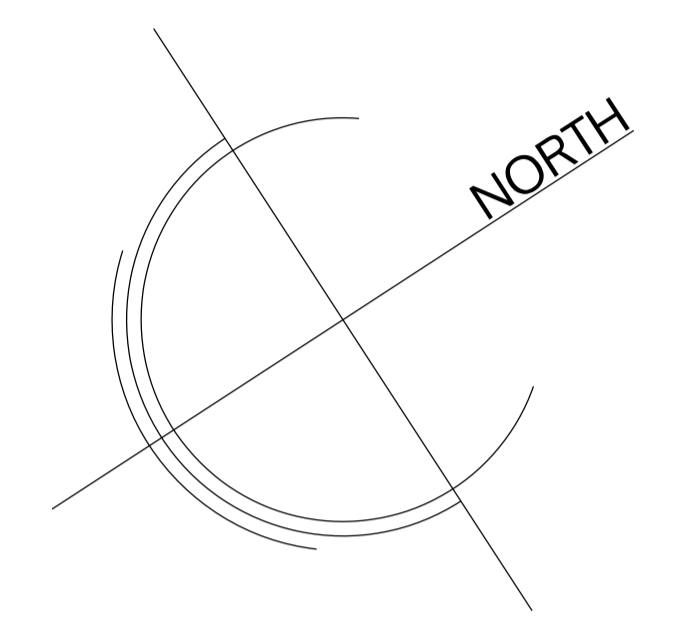

no. drawn date scale status title client project © ALL COPYRIGHTS RESERVED m 0

spaceAgent


Architects and Designers mail@spaceagent.com
 London-Heidelberg-Barcelona-Brussels spaceagent.com
 spaceAgent Architects Limited is a RIBA Chartered Practice

Extension of family home
 36 Westbere Road
 London NW2 3SR


Tina and Tom Rotherham-Winqvist
 36 Westbere Road
 London NW2 3SR

Ground and first floor
 as proposed

DRAFT	
	1:100 @A3 1:50 @A1
	April 2016
	mhamm
WES36_P01b2	

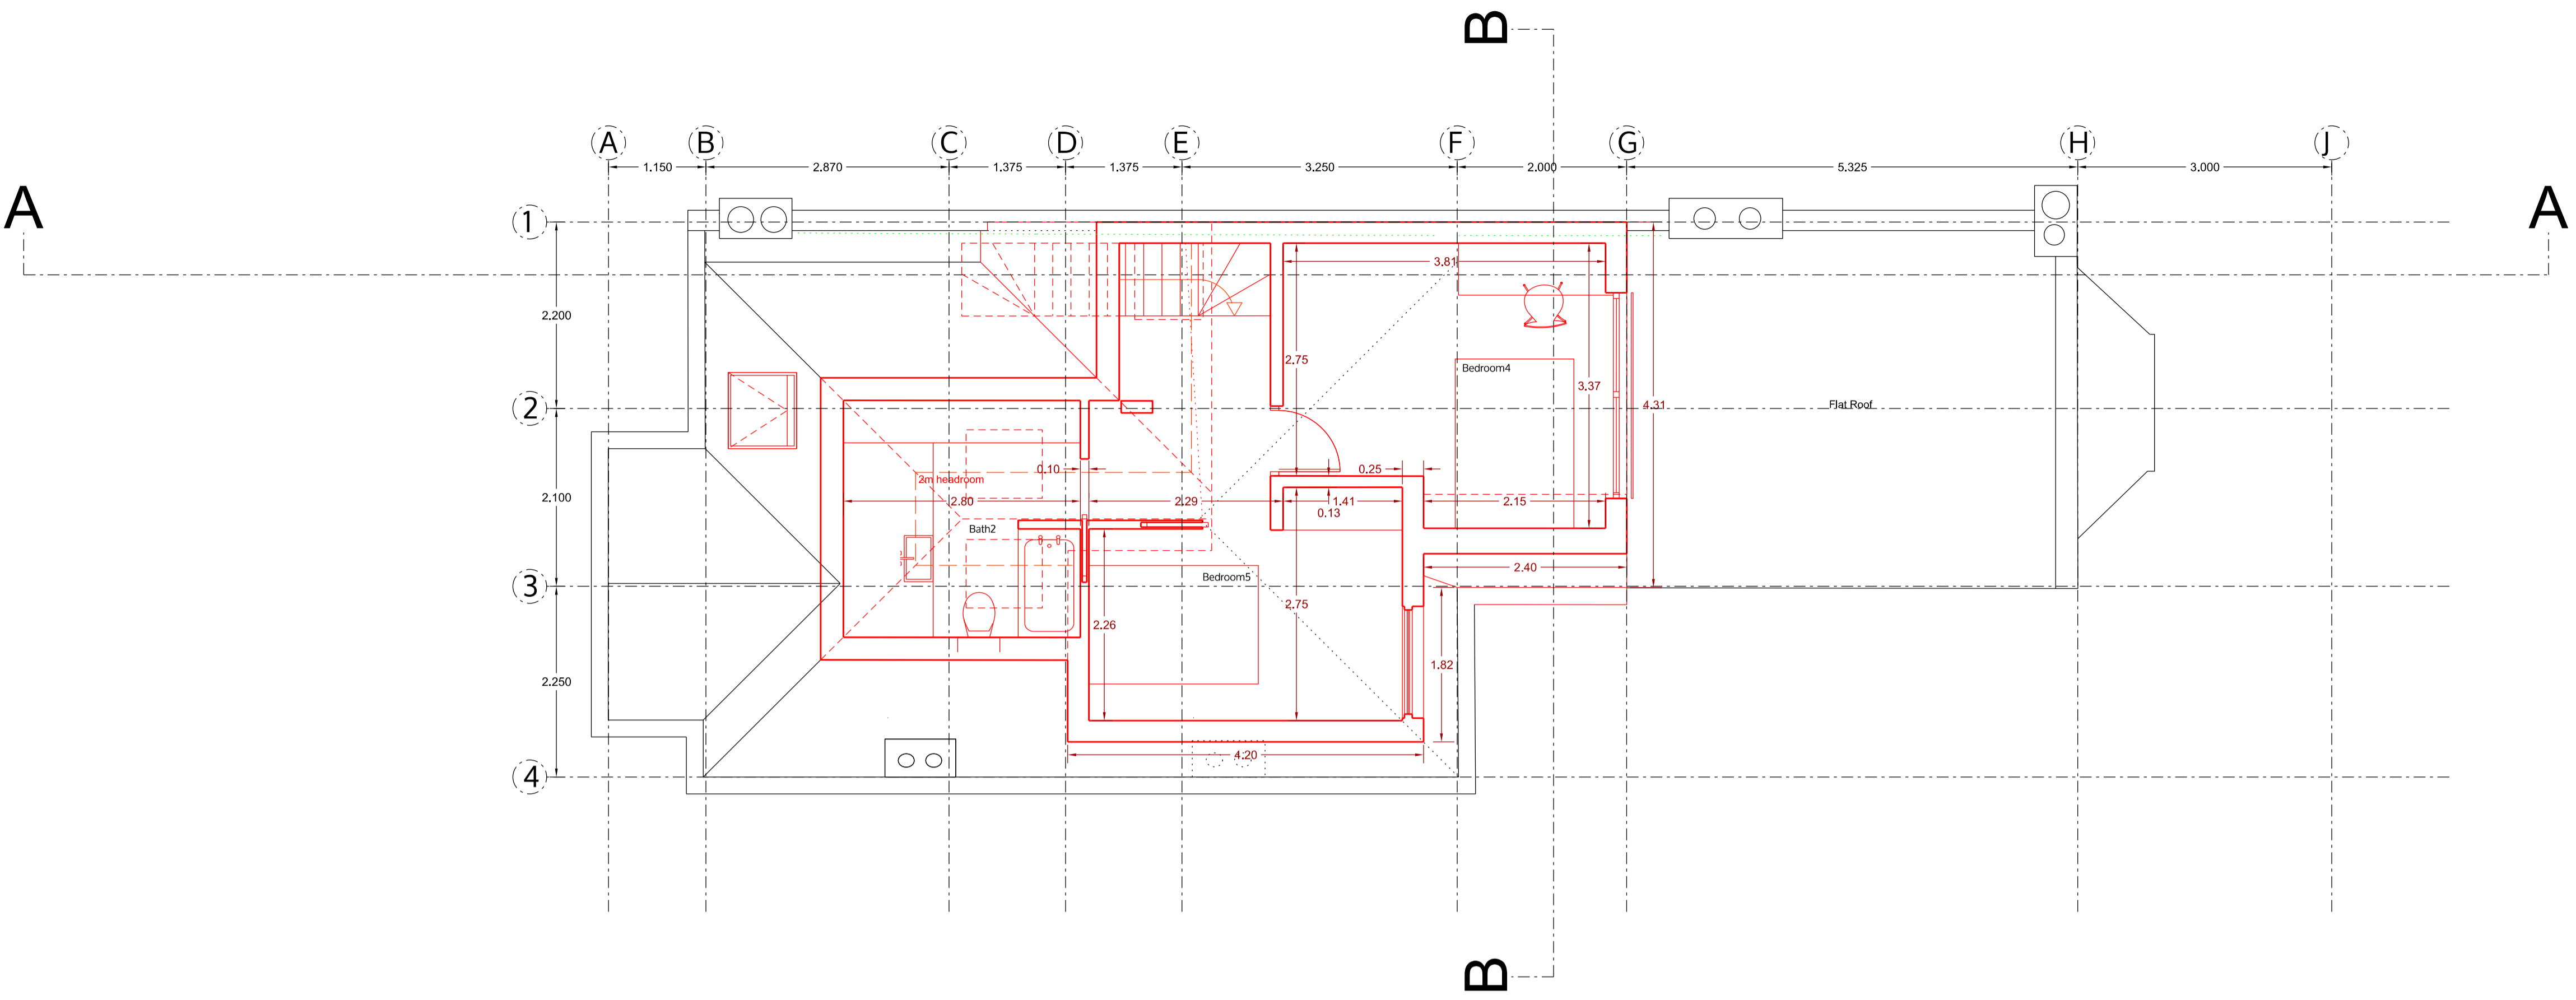


SECOND FLOOR / LOFT

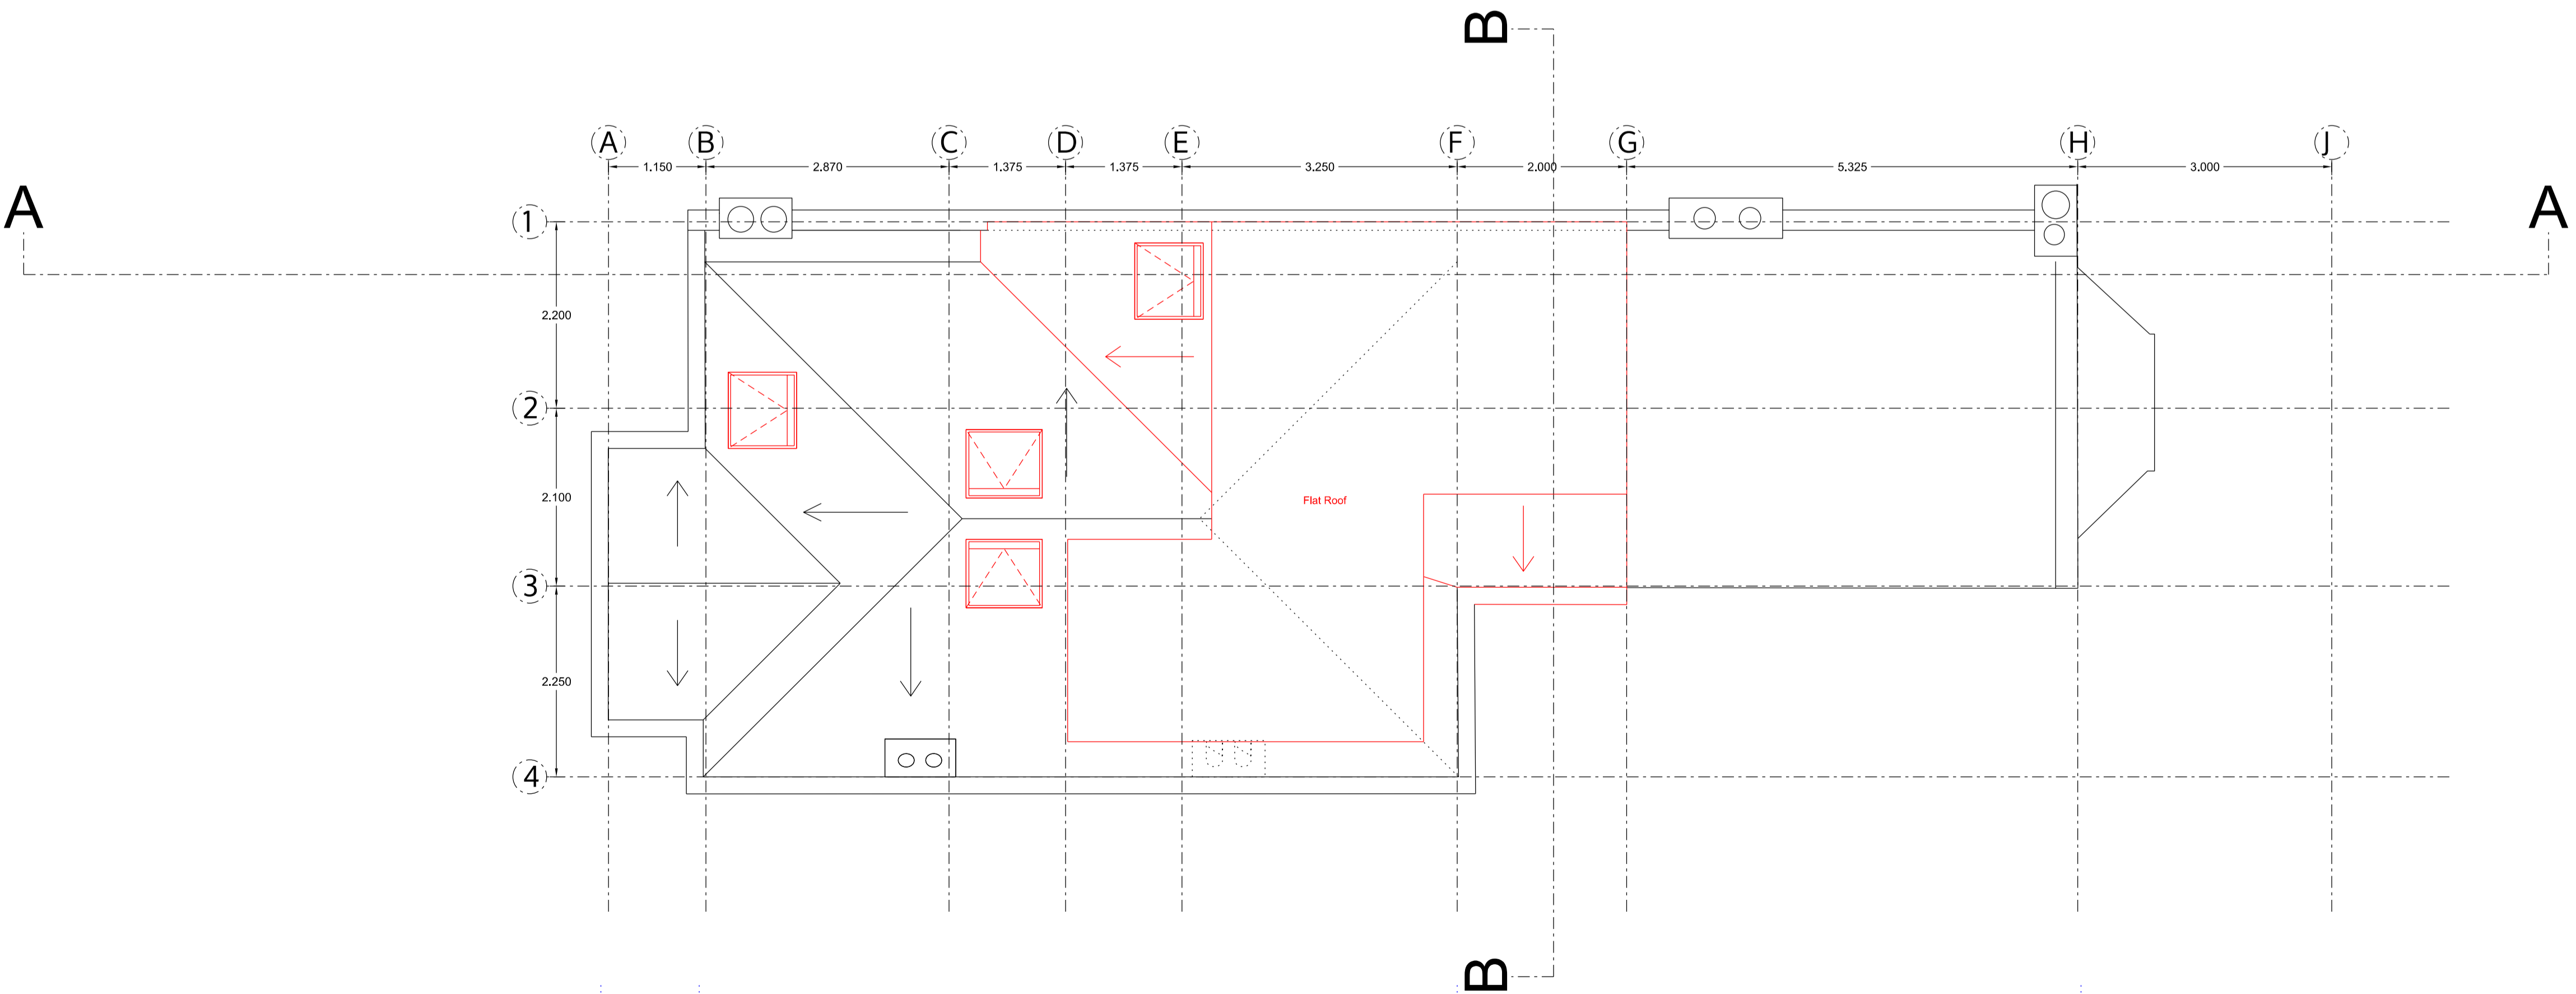

ROOF PLAN

LEGEND
 [Dotted line] demolition
 [Solid line] existing walls
 [Red line] new walls
 Drainage, ventilation, fire protection and heating to check!
 This general arrangement plan is for reference only and subject to statutory approvals, i.e. planning, party wall award and building control

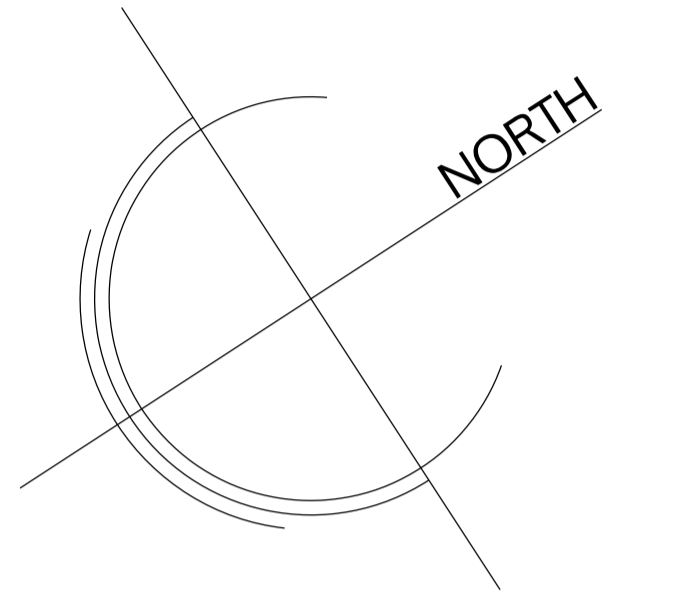


no. drawn date scale status title client project © ALL COPYRIGHTS RESERVED m 0 1 2 3 4 5 ALL DIMENSIONS TO BE CHECKED ON SITE


spaceAgent 
 Architects and Designers mail@spaceagent.com
 London-Heidelberg-Barcelona-Brussels spaceagent.com
 spaceAgent Architects Limited is a RIBA Chartered Practice

project Extension of family home
 36 Westbere Road
 London NW2 3SR
 client Tina and Tom Rotherham-Winqvist
 36 Westbere Road
 London NW2 3SR
 title Second floor and roof
 as proposed

DRAFT	
	1:100 @A3 1:50 @A1
	April 2016
	mhamm
WES36_P02b2	

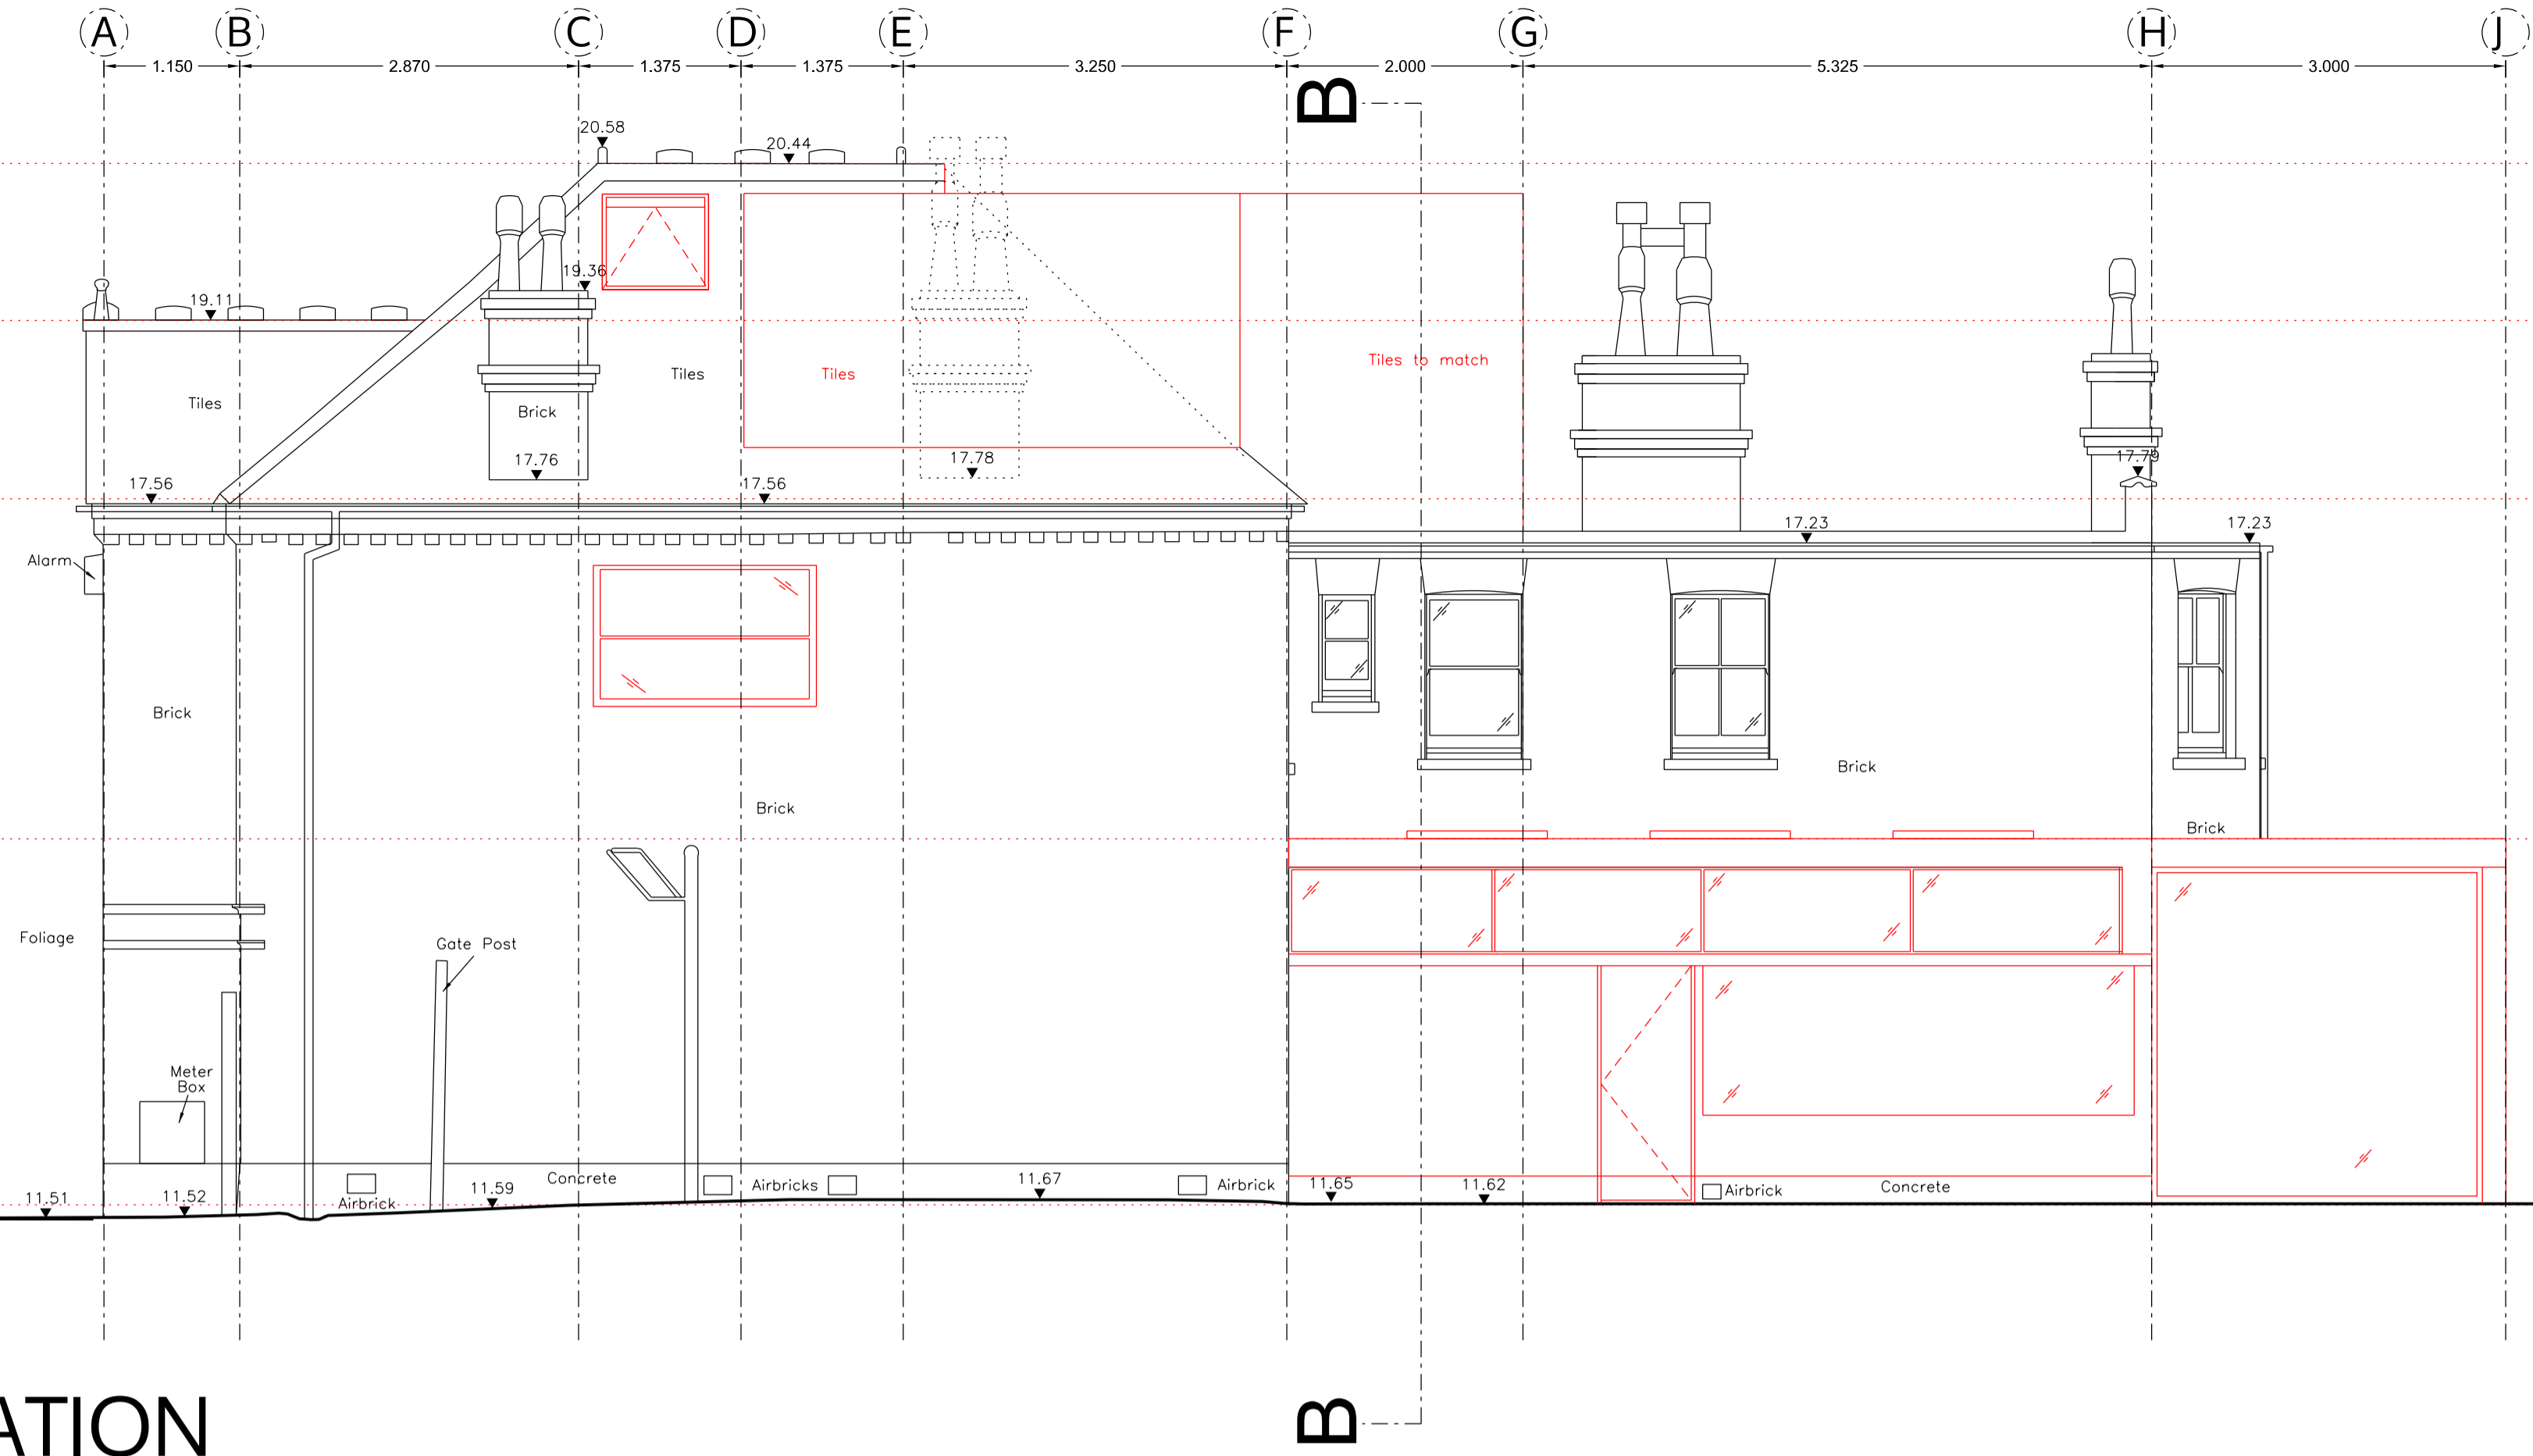

SIDE ELEVATION

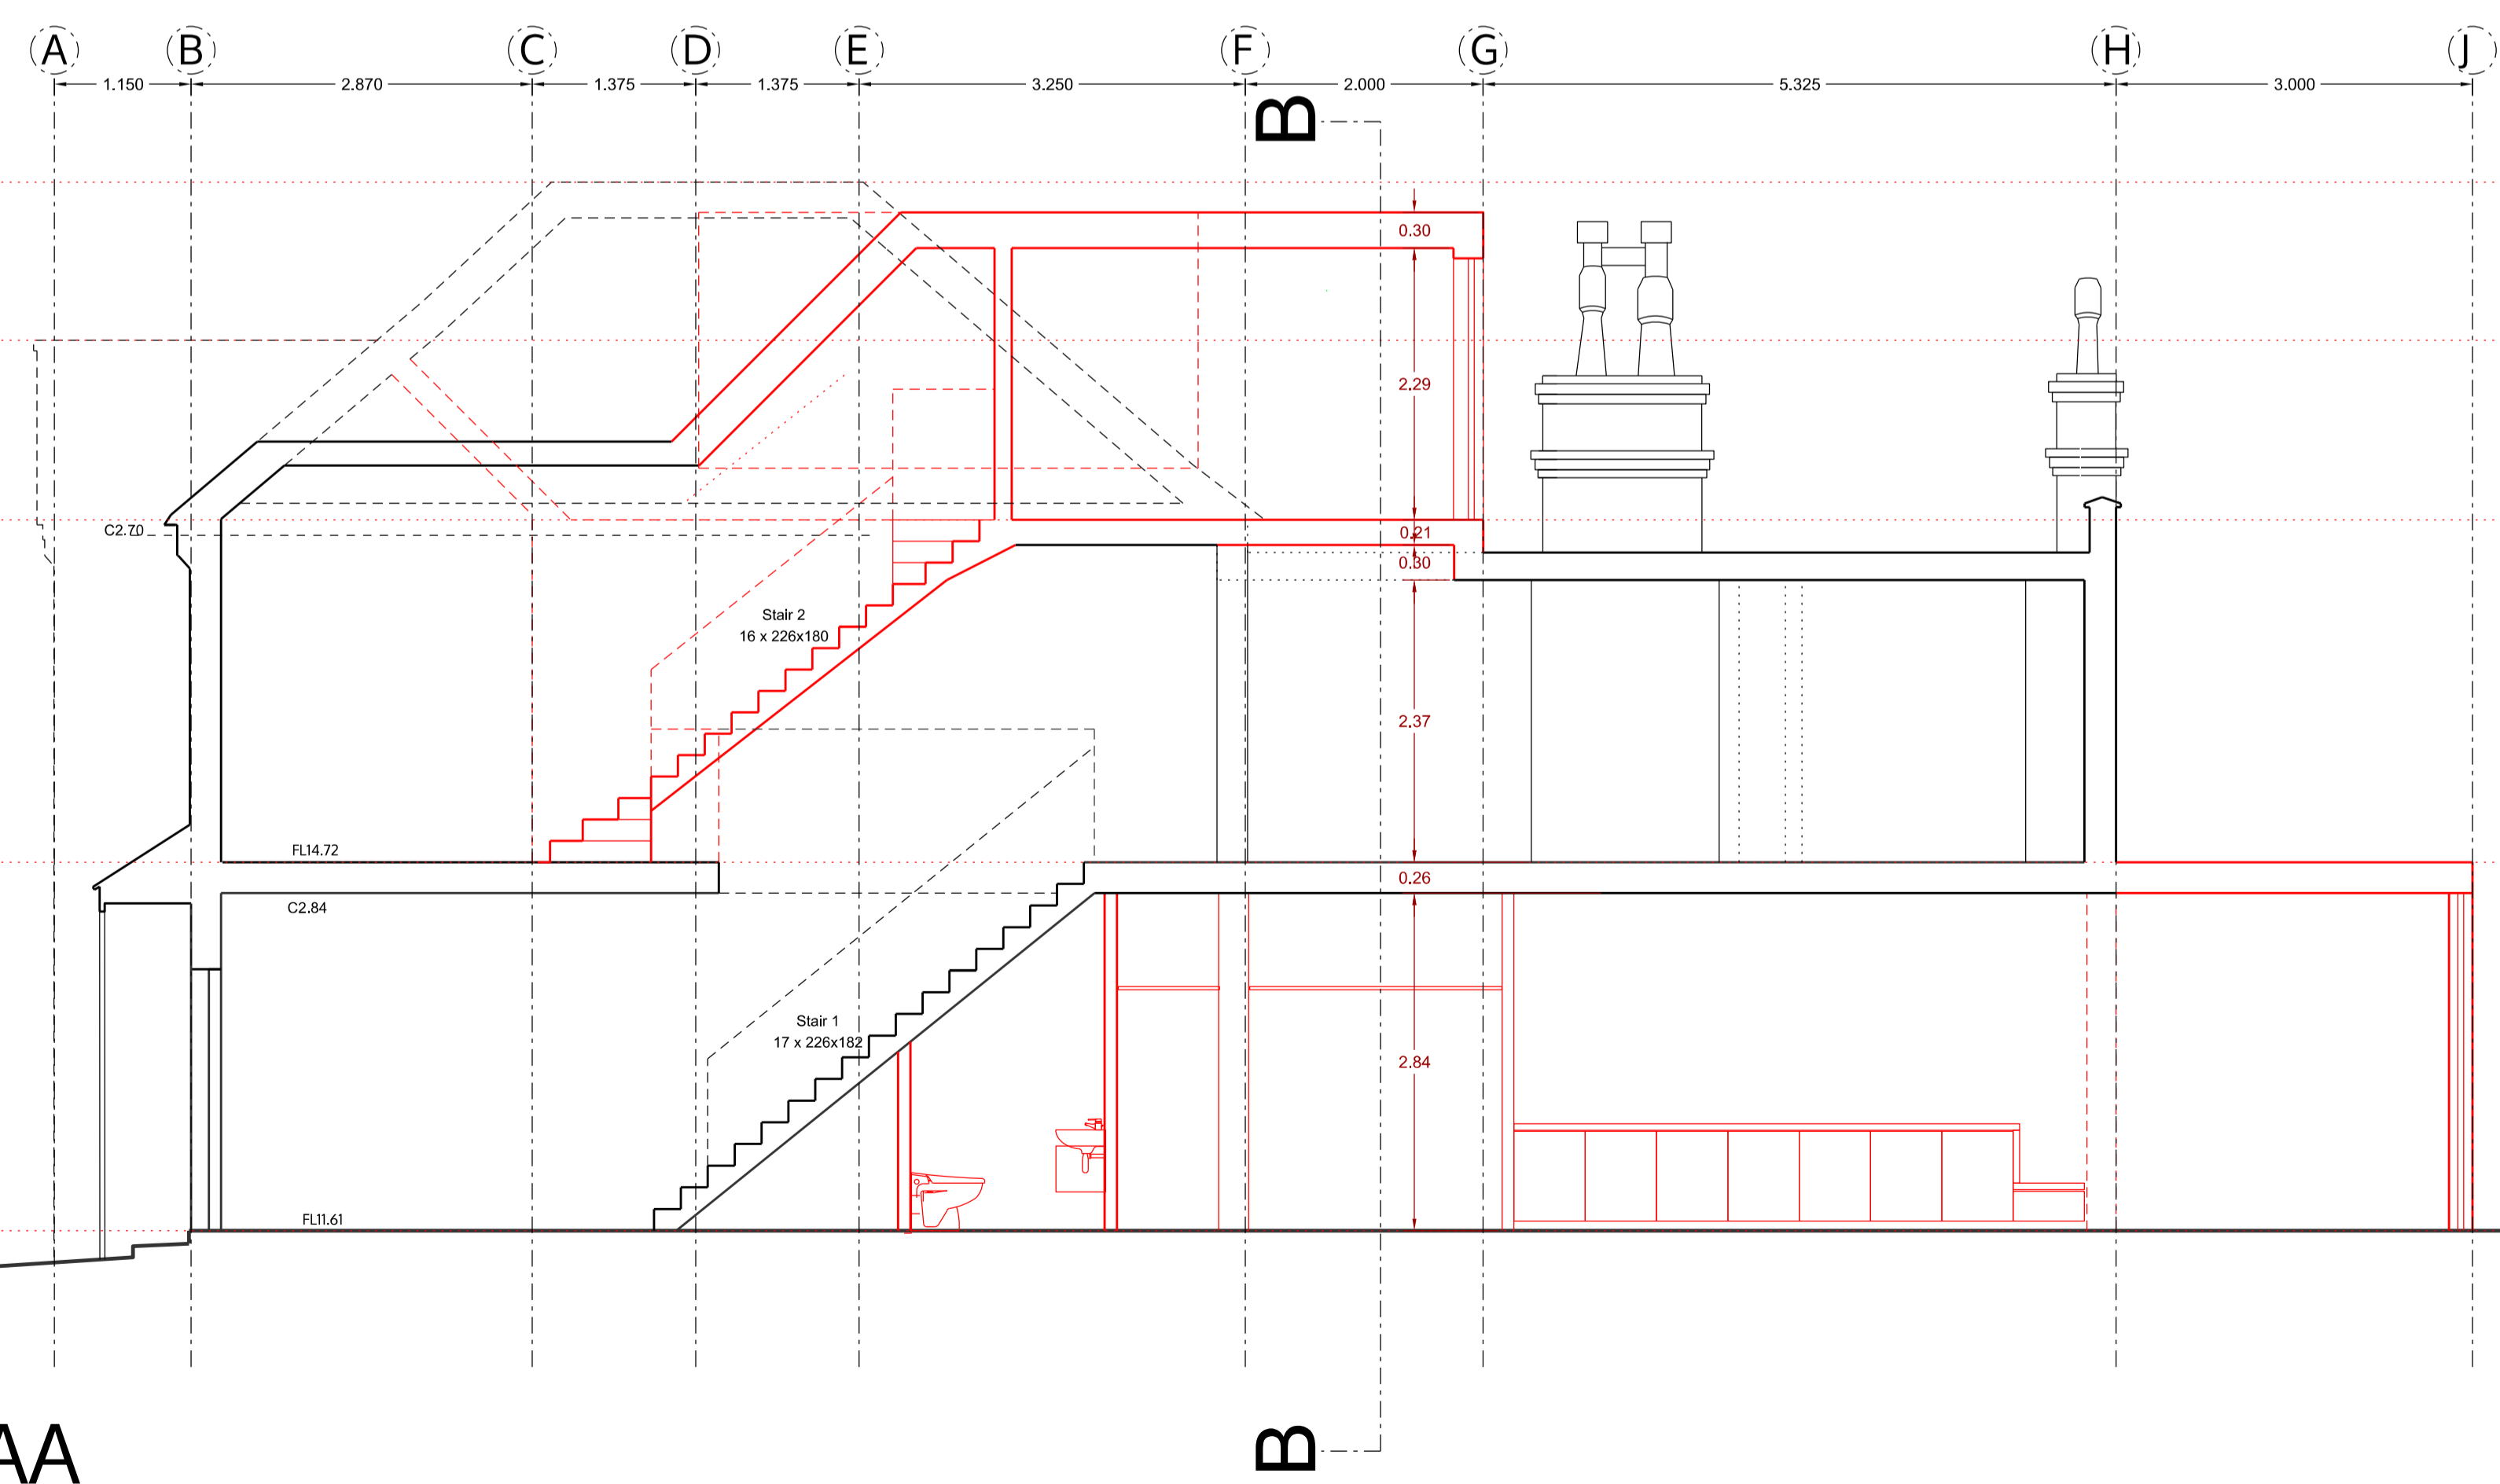

SECTION AA

- LEGEND**
- demolition
 - existing walls
 - new walls
- Drainage, ventilation, fire protection and heating to check!

This general arrangement plan is for reference only and subject to statutory approvals, i.e. planning, party wall award and building control

no. drawn date scale status title client project

© ALL COPYRIGHTS RESERVED

spaceAgent

Architects and Designers mail@spaceagent.com
 London-Heidelberg-Barcelona-Brussels spaceagent.com
 spaceAgent Architects Limited is a RIBA Chartered Practice

project Extension of family home
 36 Westbere Road
 London NW2 3SR

client Tina and Tom Rotherham-Winqvist
 36 Westbere Road
 London NW2 3SR

title Side elevation and long section
 as proposed

DRAFT	
	1:100 @A3 1:50 @A1
	April 2016
	mhamm
WES36_P03b2	



SECTION BB



E3
REAR ELEVATION



FRONT ELEVATION

LEGEND
 [Dotted line] demolition
 [Solid line] existing walls
 [Red outline] new walls
 Drainage, ventilation, fire protection and heating to check!

This general arrangement plan is for reference only and subject to statutory approvals, i.e. planning, party wall award and building control

no. drawn date scale status title client project © ALL COPYRIGHTS RESERVED m 0 1 2 3 4 5 ALL DIMENSIONS TO BE CHECKED ON SITE

spaceAgent
 Architects and Designers mail@spaceagent.com
 London-Heidelberg-Barcelona-Brussels spaceagent.com
 spaceAgent Architects Limited is a RIBA Chartered Practice

Extension of family home
 36 Westbere Road
 London NW2 3SR
 Tina and Tom Rotherham-Winqvist
 36 Westbere Road
 London NW2 3SR
 Front and rear elevation, section BB
 as proposed

DRAFT	
	1:100 @A3 1:50 @A1
	April 2016
	mhamm
WES36_P04b2	