



GROUND FLOOR

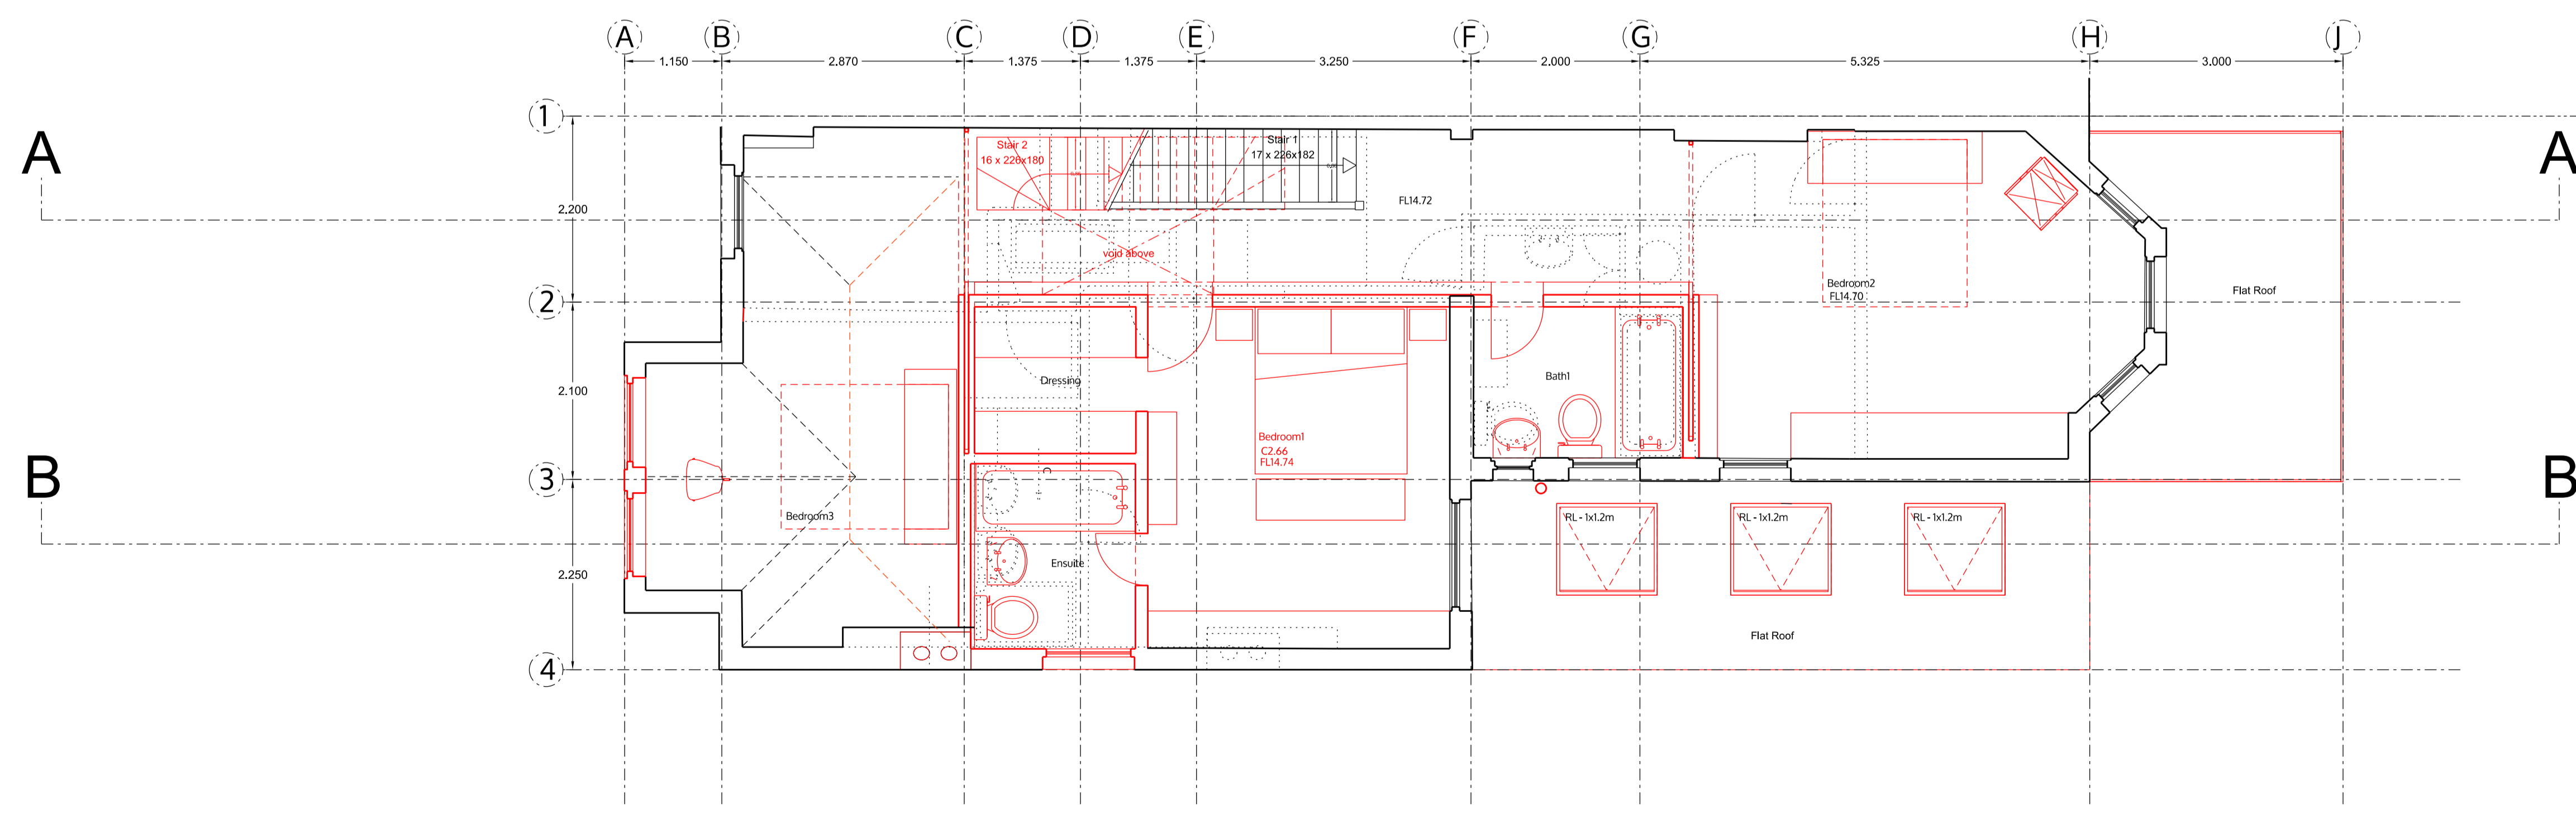

FIRST FLOOR

LEGEND
 [Dotted line] demolition
 [Solid line] existing walls
 [Red line] new walls
 Drainage, ventilation, fire protection and heating to check!

This general arrangement plan is for reference only and subject to statutory approvals, i.e. planning, party wall award and building control

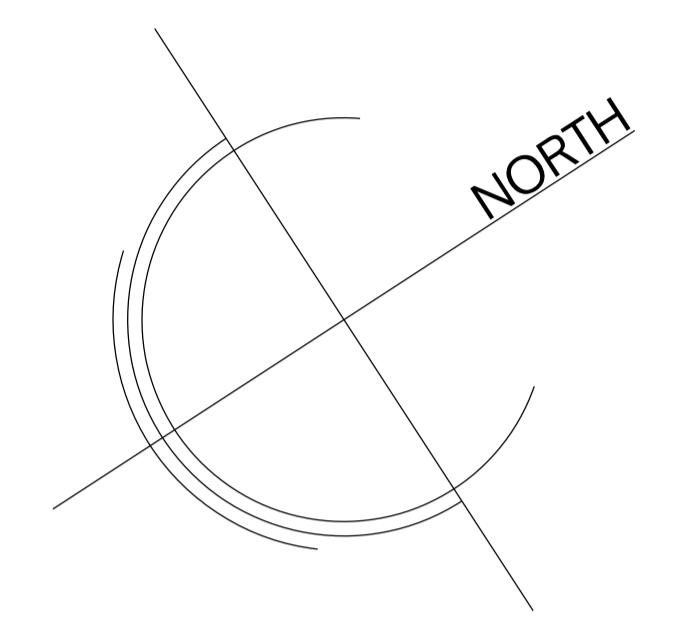


no. drawn date scale status title client project © ALL COPYRIGHTS RESERVED m 0 ALL DIMENSIONS TO BE CHECKED ON SITE


spaceAgent
 Architects and Designers
 London-Heidelberg-Barcelona-Brussels
 spaceAgent Architects Limited is a RIBA Chartered Practice

Extension of family home
 36 Westbere Road
 London NW2 3SR
 Tina and Tom Rotherham-Winqvist
 36 Westbere Road
 London NW2 3SR
 Ground and first floor
 as proposed

DRAFT GA	
	1:100 @A3 1:50 @A1
	27.5.2016
	ilaw/mhamm
WES36_P01c5	

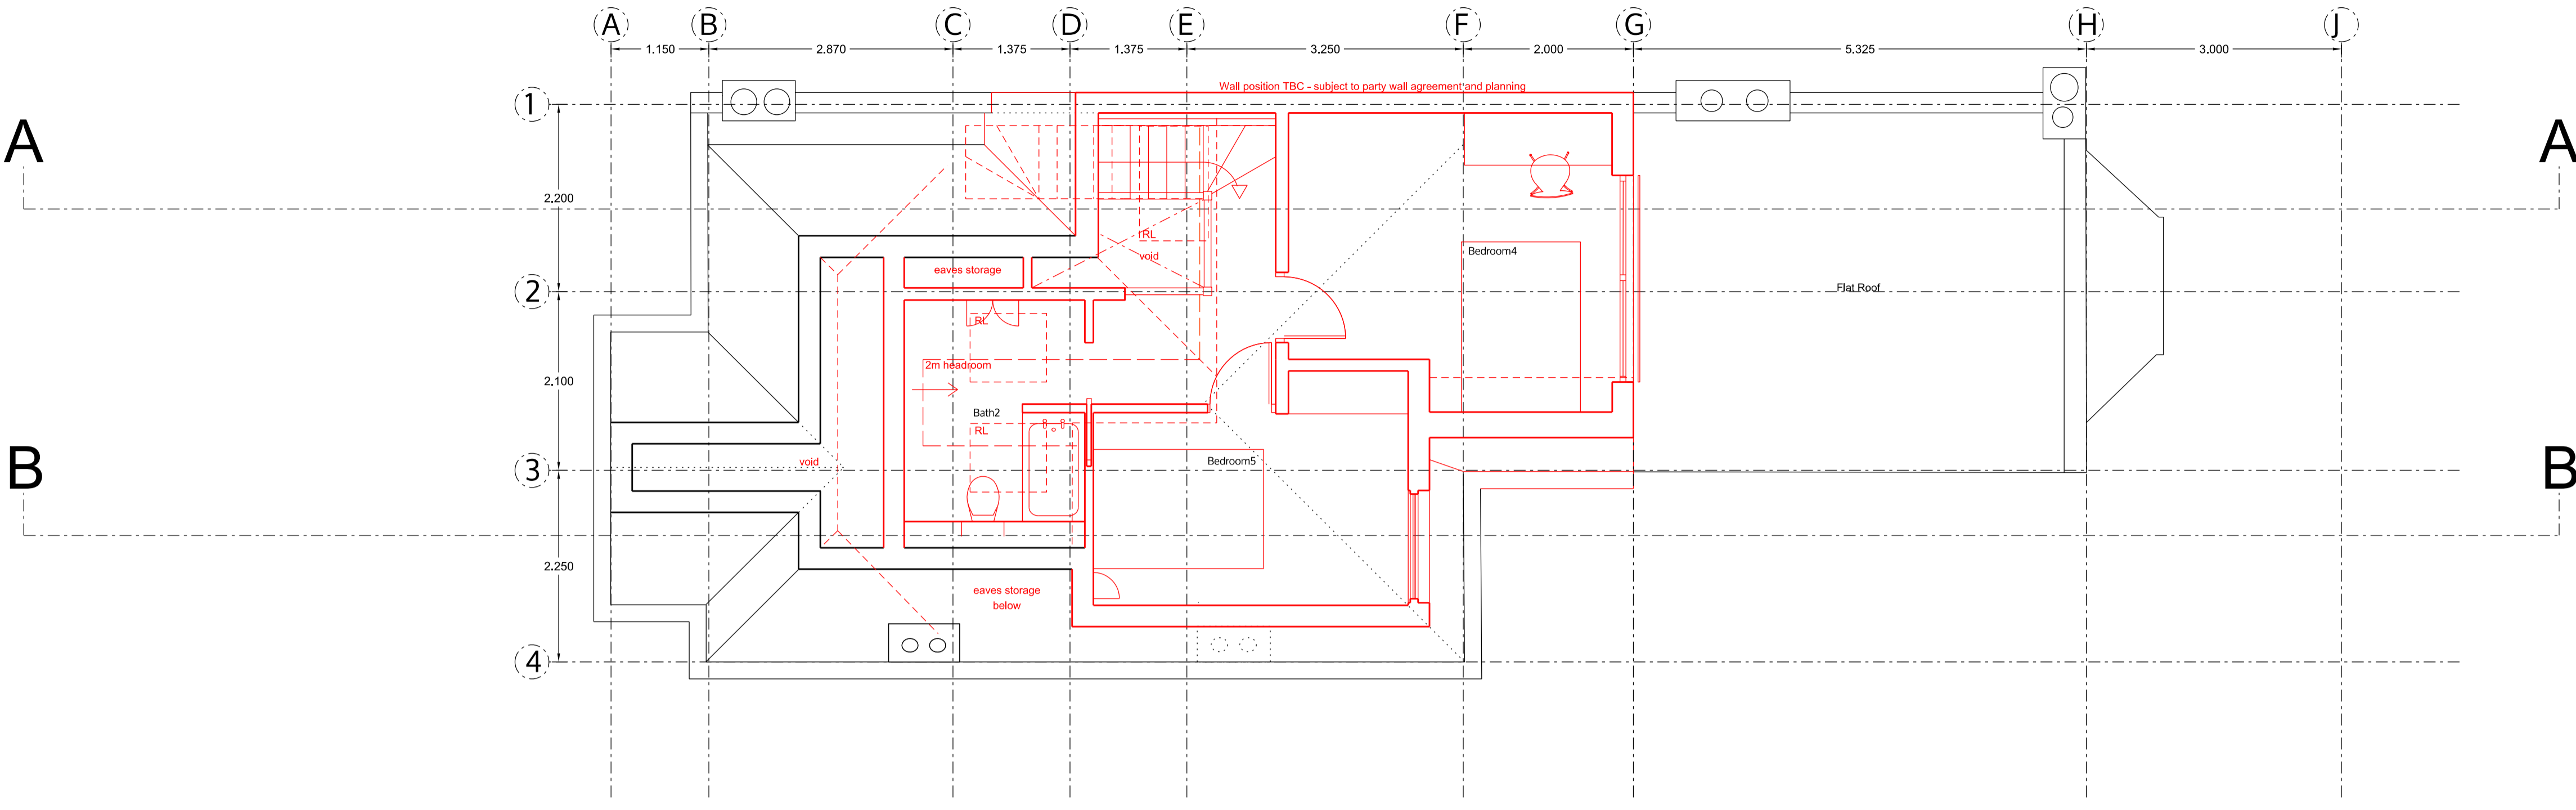


SECOND FLOOR / LOFT

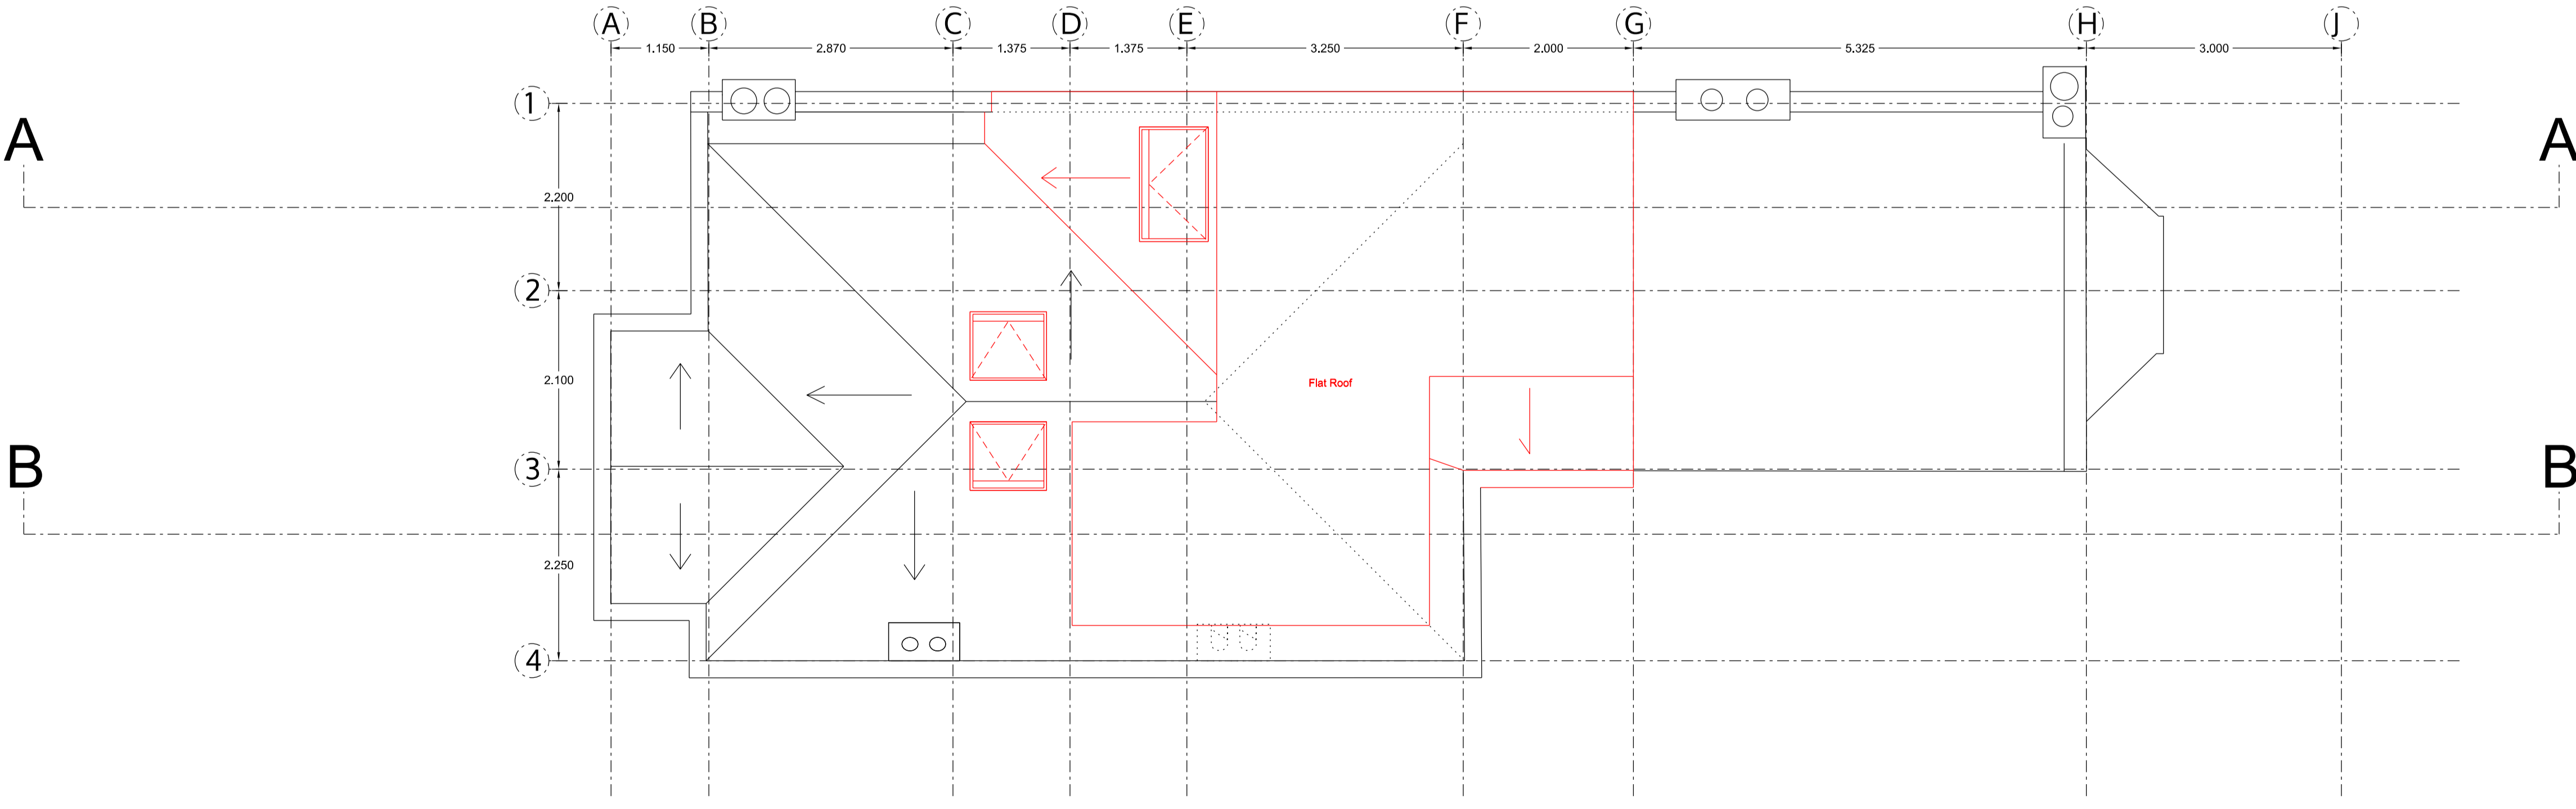

ROOF PLAN

LEGEND
 [Dotted line] demolition
 [Solid line] existing walls
 [Red line] new walls
 Drainage, ventilation, fire protection and heating to check!

This general arrangement plan is for reference only and subject to statutory approvals, i.e. planning, party wall award and building control

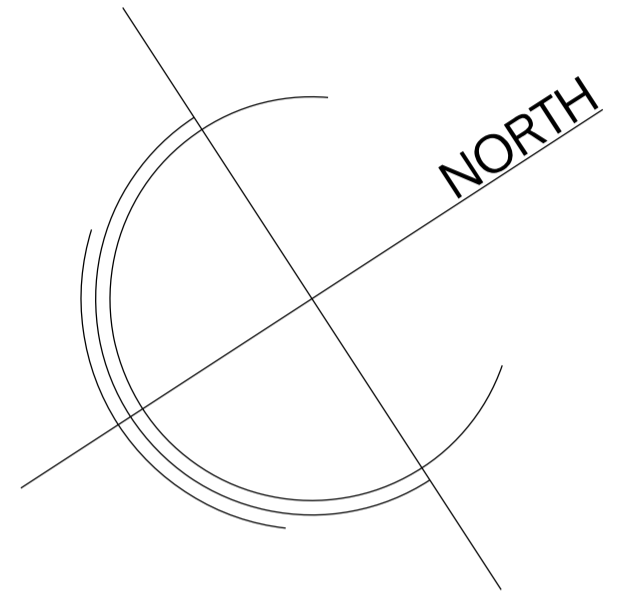


no. drawn date scale status title client project

spaceAgent 
 Architects and Designers mail@spaceagent.com
 London-Heidelberg-Barcelona-Brussels spaceagent.com
 spaceAgent Architects Limited is a RIBA Chartered Practice


Extension of family home
 36 Westbere Road
 London NW2 3SR
 Tina and Tom Rotherham-Winqvist
 36 Westbere Road
 London NW2 3SR
 Second floor and roof
 as proposed

DRAFT GA	
	1:100 @A3 1:50 @A1
	27.5.2016
	ilaw/mhamm

WES36_P02c5

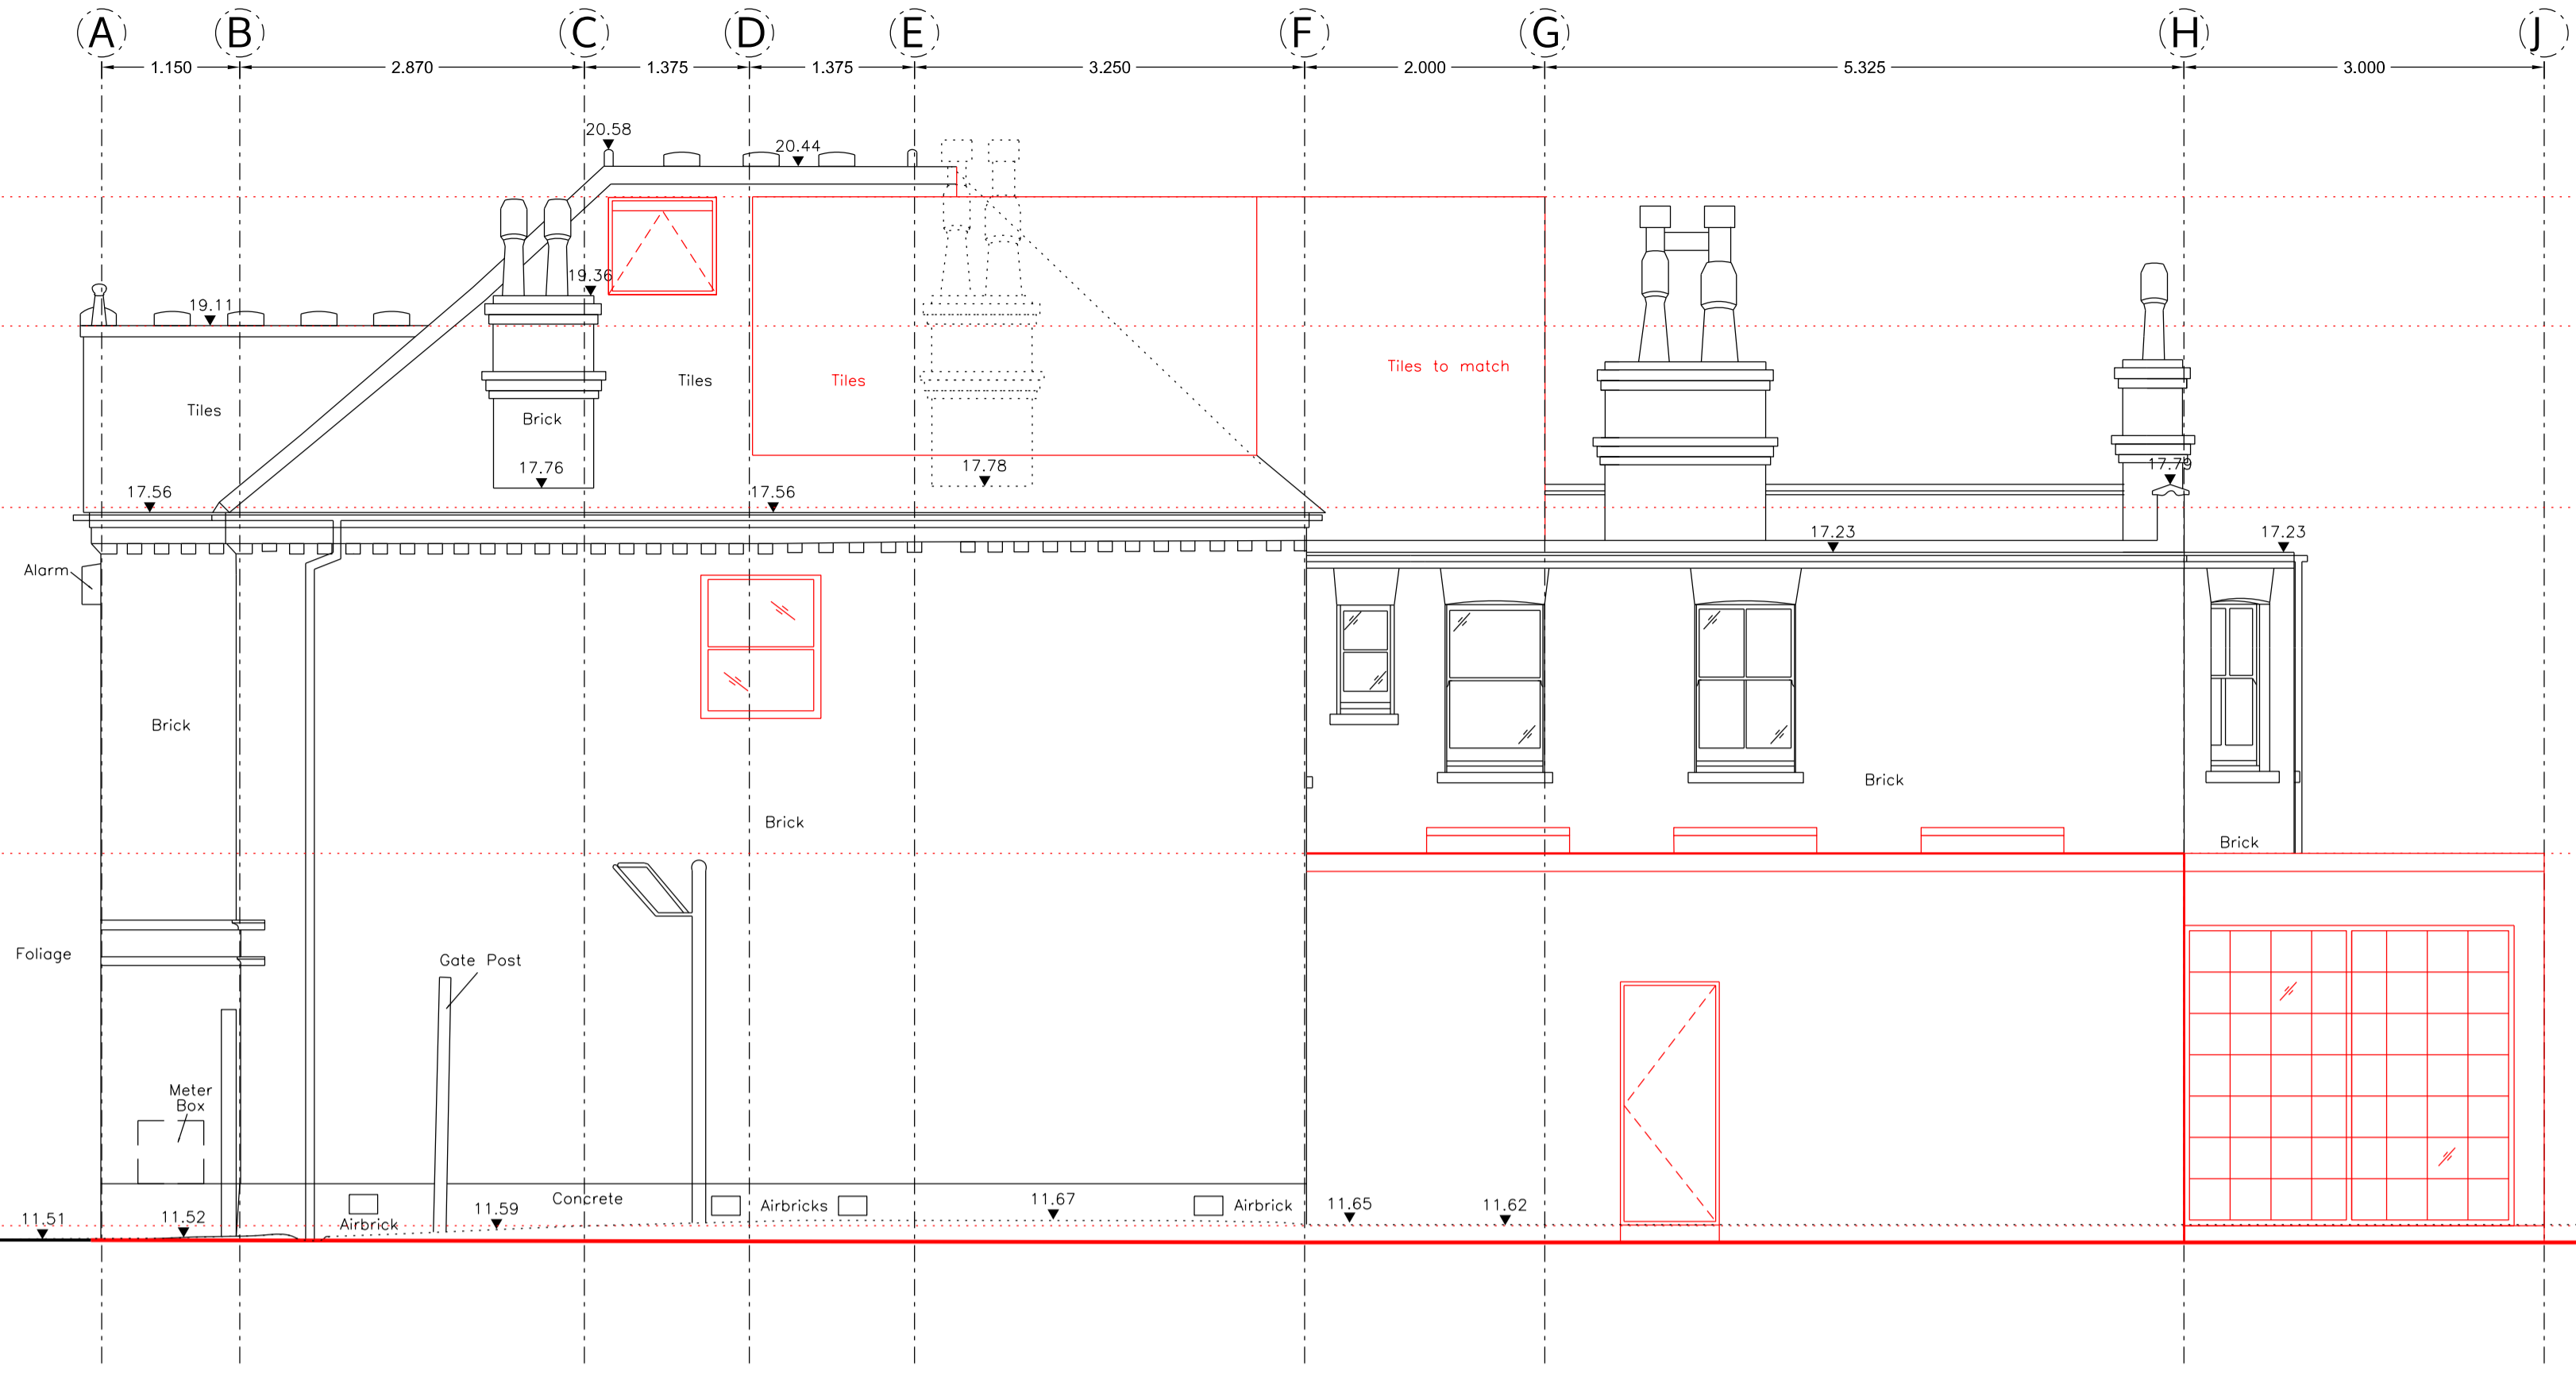

SIDE ELEVATION

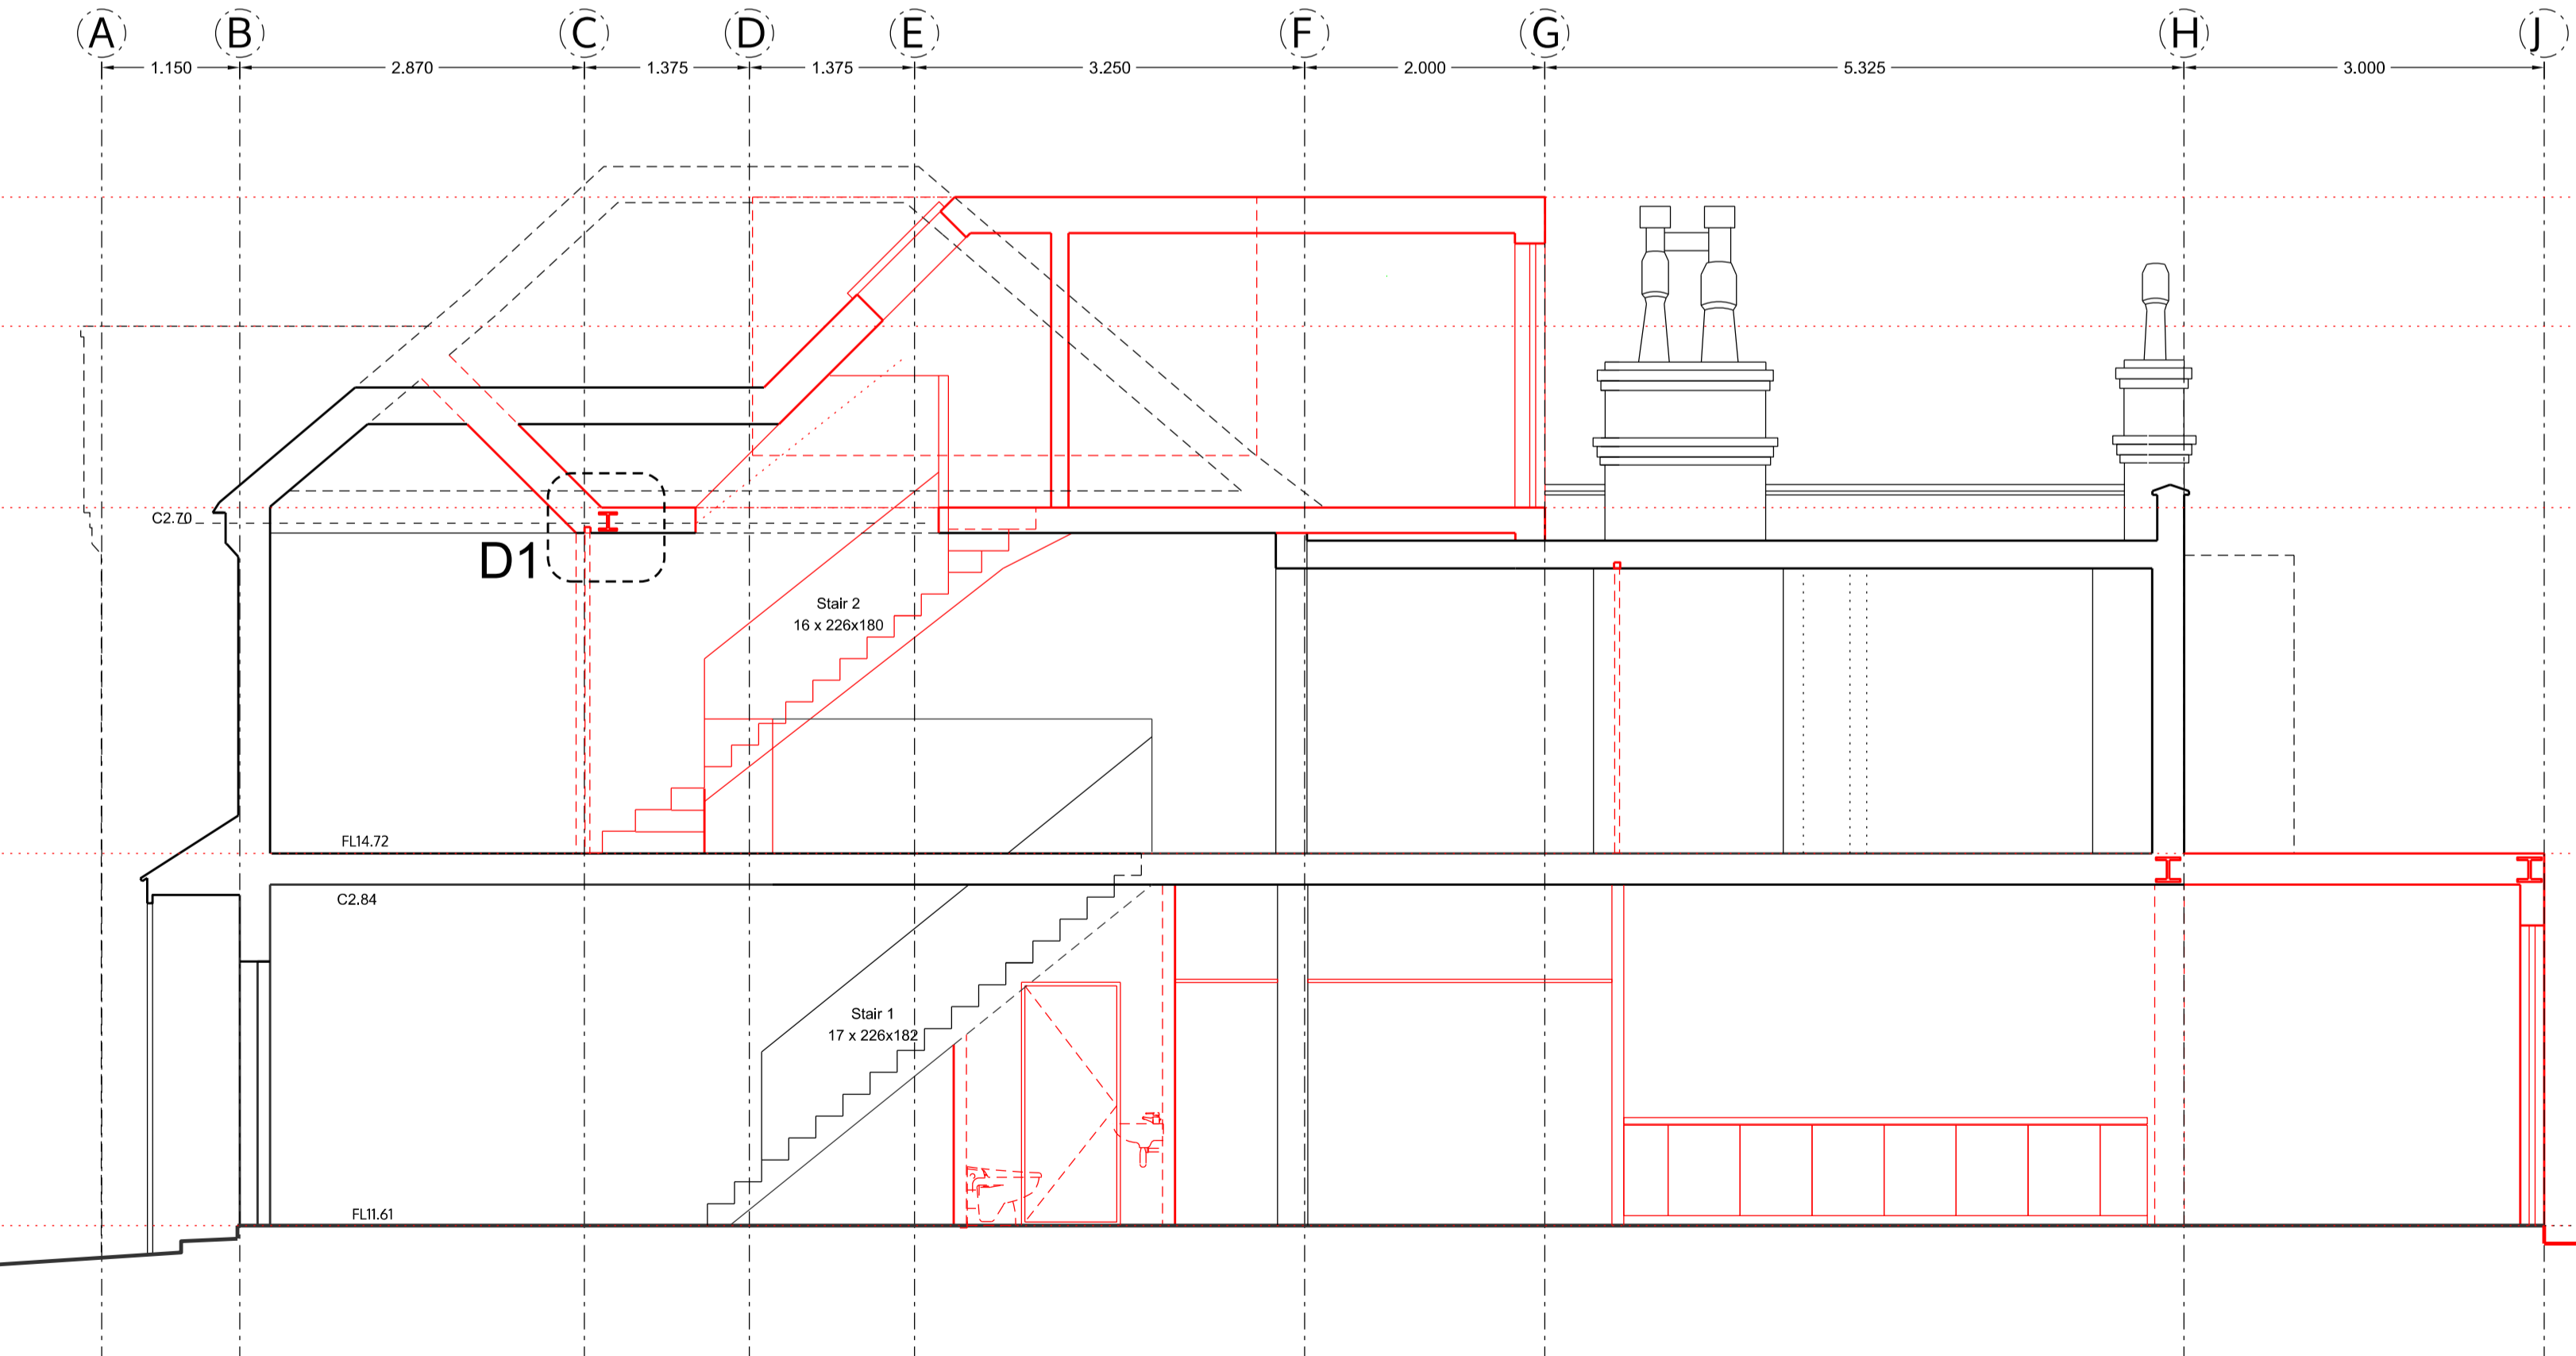

SECTION AA

LEGEND
 [Dashed line] demolition
 [Solid line] existing walls
 [Red line] new walls
 Drainage, ventilation, fire protection and heating to check!
 This general arrangement plan is for reference only and subject to statutory approvals, i.e. planning, party wall award and building control


no. drawn date scale status title client project

m 0 1 2 3 4 5 ALL DIMENSIONS TO BE CHECKED ON SITE © ALL COPYRIGHTS RESERVED

spaceAgent
 Architects and Designers
 London-Heidelberg-Barcelona-Brussels
 spaceAgent Architects Limited is a RIBA Chartered Practice
 mail@spaceagent.com
 spaceagent.com

project Extension of family home
 36 Westbere Road
 London NW2 3SR
 client Tina and Tom Rotherham-Winqvist
 36 Westbere Road
 London NW2 3SR
 title Side elevation and long section AA
 as proposed

DRAFT GA	
1:100 @A3	
1:50 @A1	
27.5.2016	
ilaw/mhamm	
WES36_P03c5	

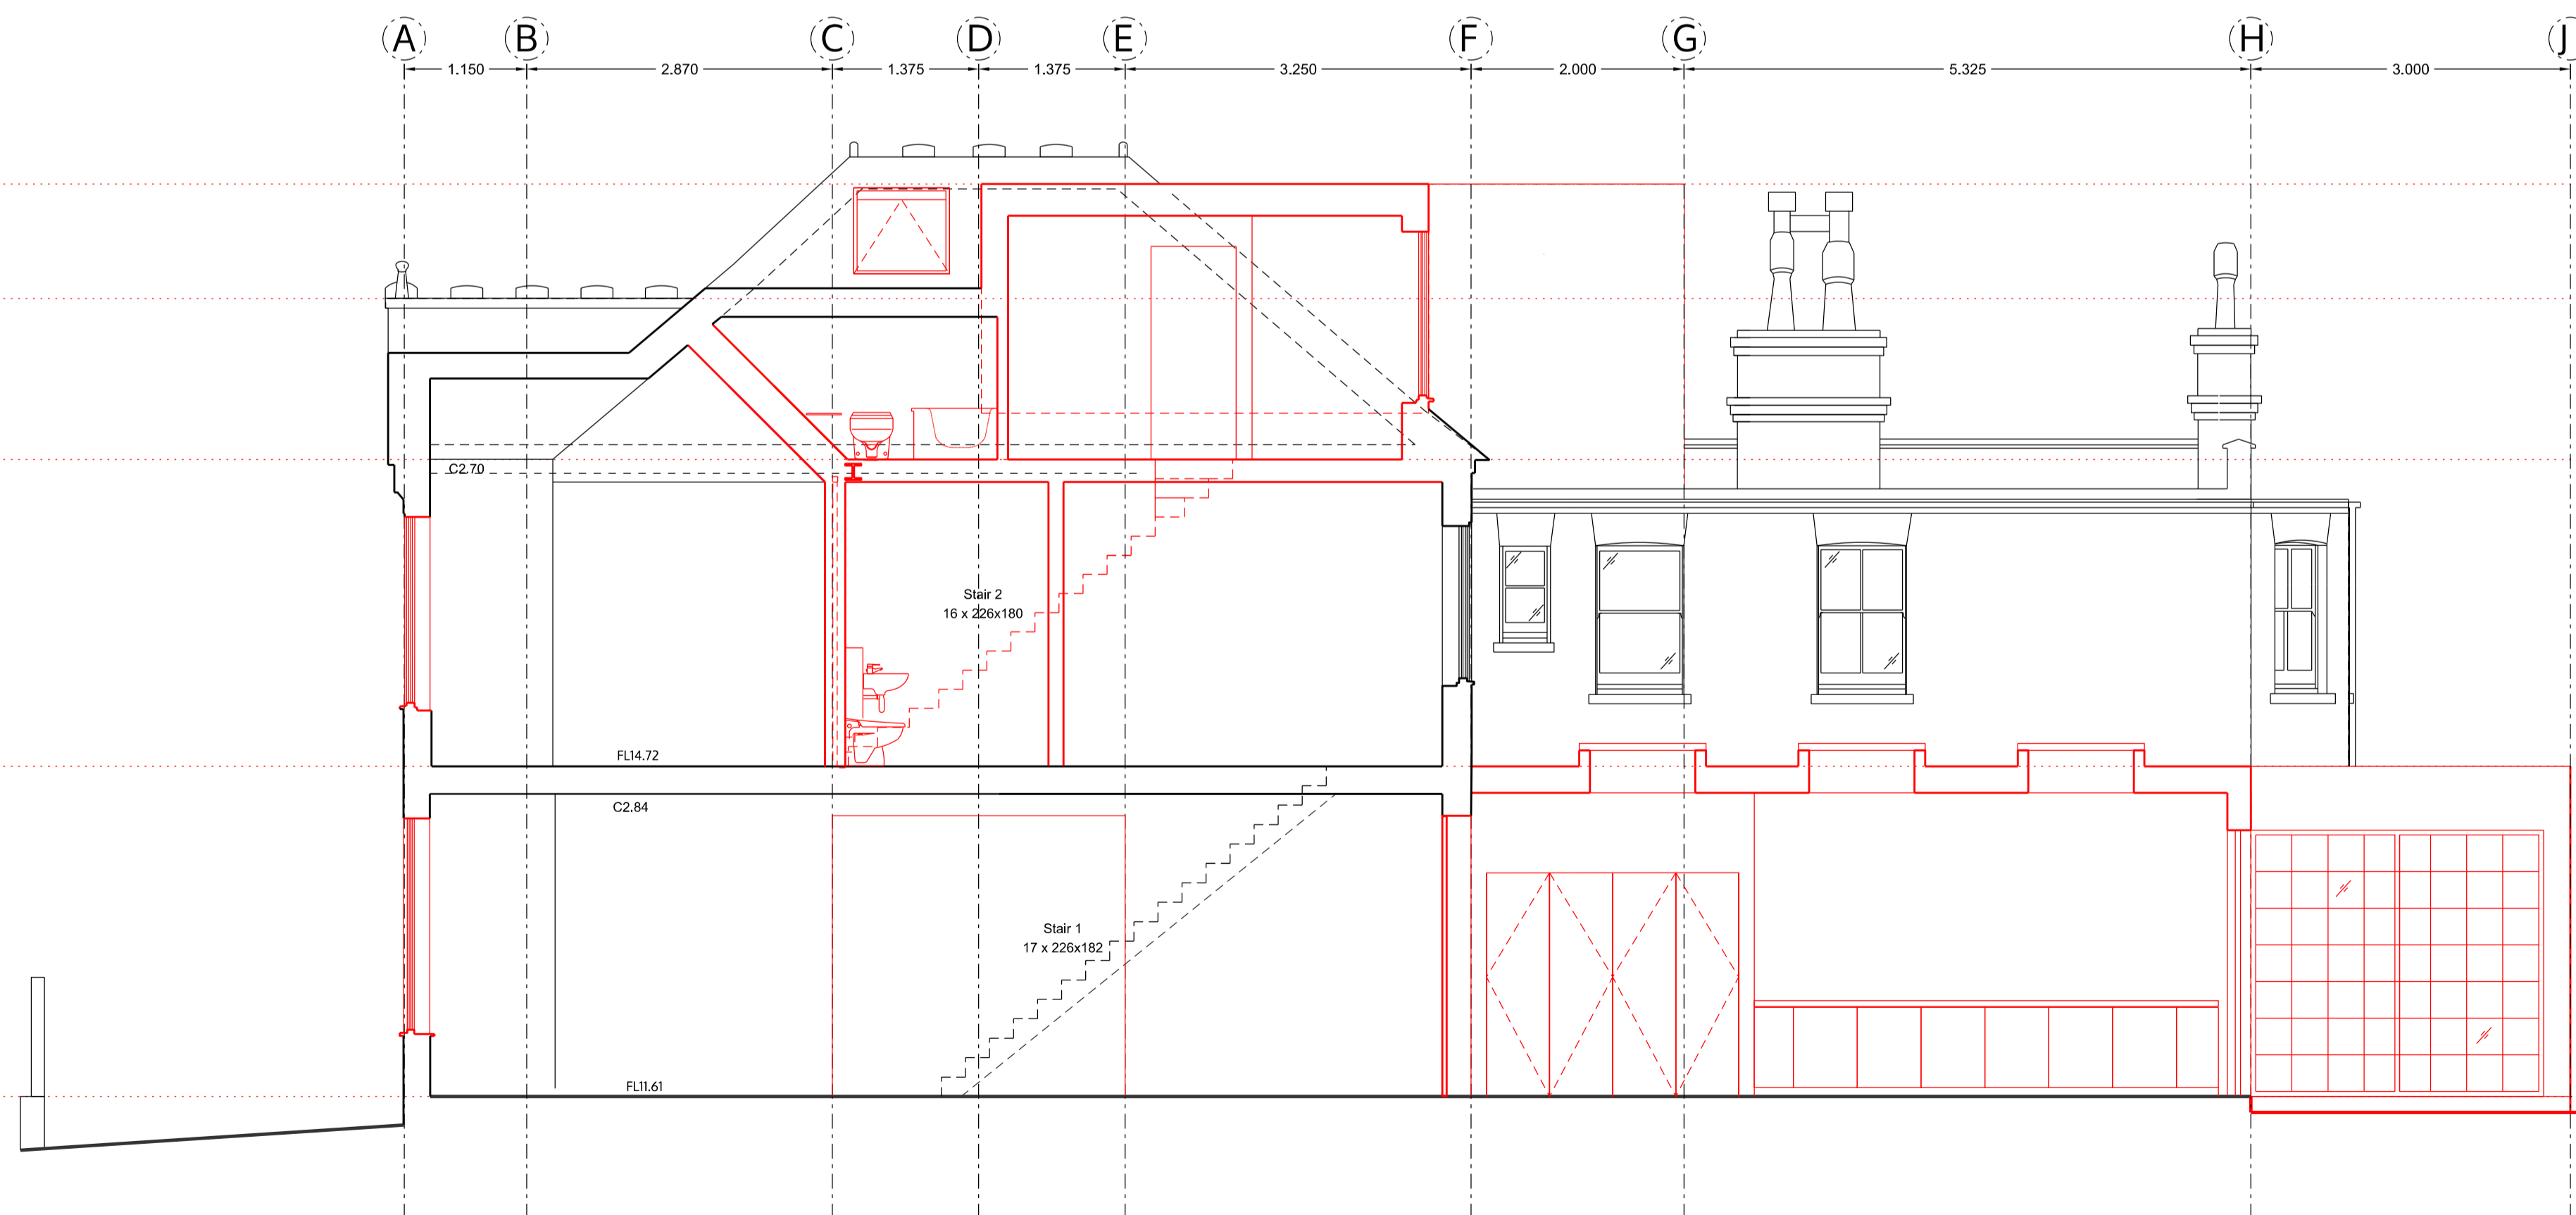

SECTION BB

LEGEND
 [dashed line] demolition
 [solid black line] existing walls
 [solid red line] new walls
 Drainage, ventilation, fire protection and heating to check!

This general arrangement plan is for reference only and subject to statutory approvals, i.e. planning, party wall award and building control

no. 1 2 3 4 5
 date
 drawn
 scale
 status
 title
 client
 project
 © ALL COPYRIGHTS RESERVED
 m 0


spaceAgent 
 Architects and Designers mail@spaceagent.com
 London-Heidelberg-Barcelona-Brussels spaceagent.com
 spaceAgent Architects Limited is a RIBA Chartered Practice

project Extension of family home
 36 Westbere Road
 London NW2 3SR

client Tina and Tom Rotherham-Winqvist
 36 Westbere Road
 London NW2 3SR

title Long section BB
 as proposed

DRAFT GA	
	1:100 @A3 1:50 @A1
	27.5.2016
	ilaw/mhamm
WES36_P05c5	

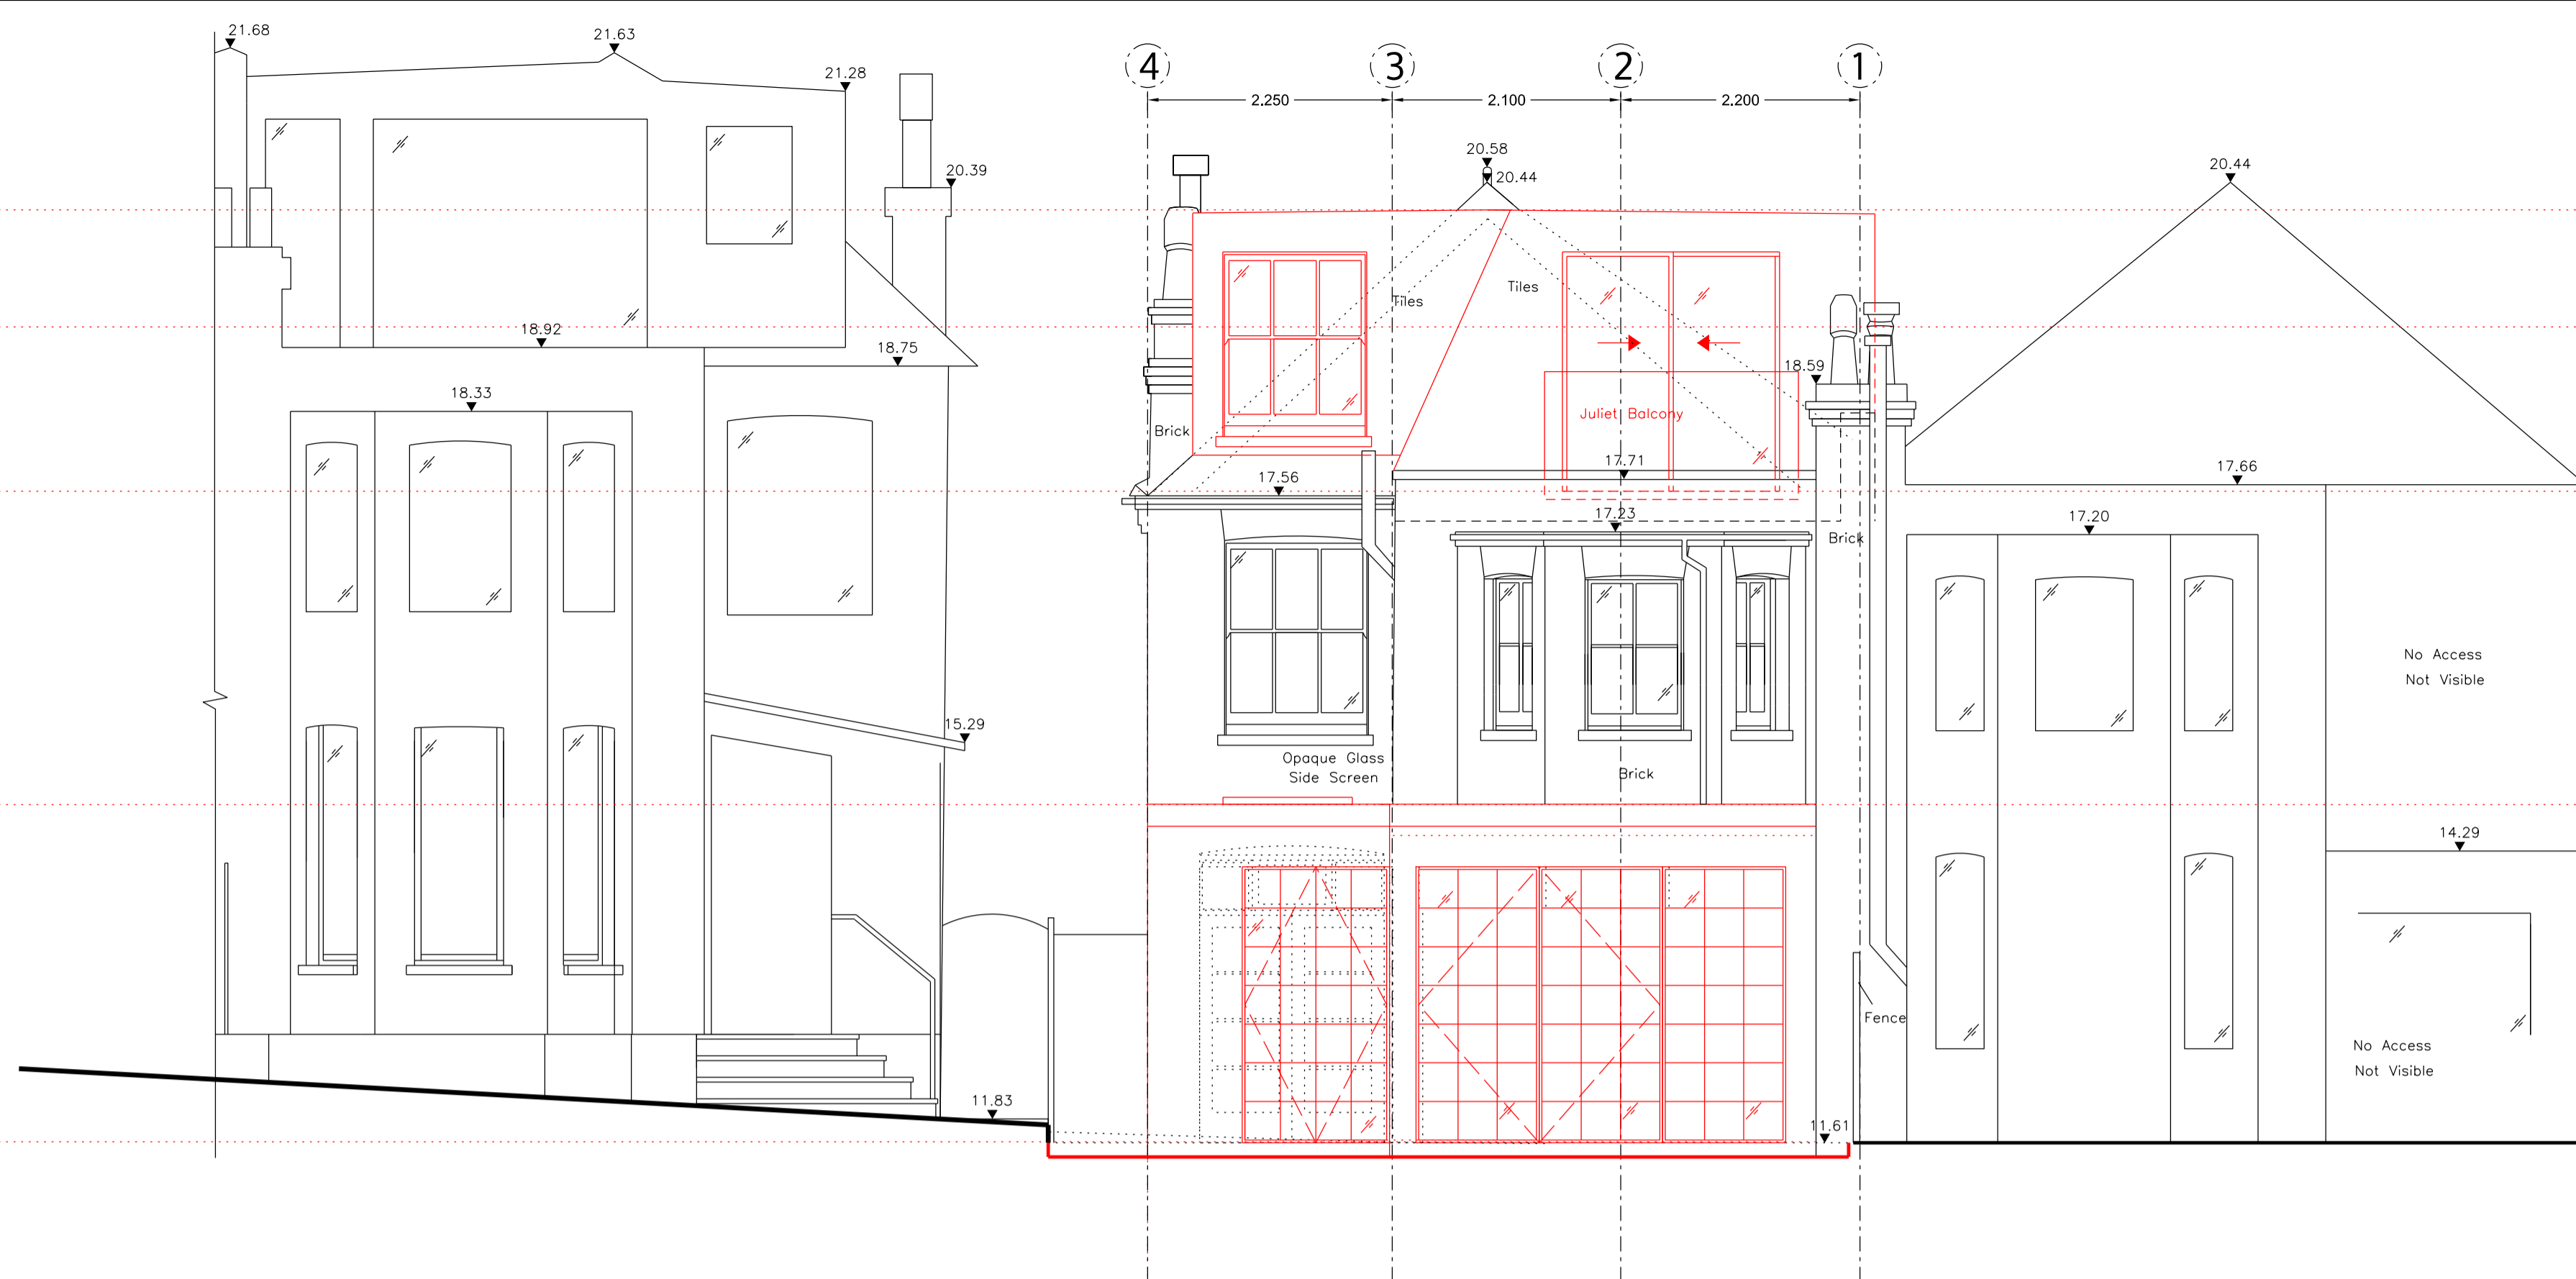

E3
REAR ELEVATION



FRONT ELEVATION

LEGEND

- demolition
- existing walls
- new walls

Drainage, ventilation, fire protection and heating to check!

This general arrangement plan is for reference only and subject to statutory approvals, i.e. planning, party wall award and building control

no. draw date scale status title client project © ALL COPYRIGHTS RESERVED m 0 1 2 3 4 5 ALL DIMENSIONS TO BE CHECKED ON SITE

spaceAgent



Architects and Designers mail@spaceagent.com
London-Heidelberg-Barcelona-Brussels spaceagent.com
spaceAgent Architects Limited is a RIBA Chartered Practice

Extension of family home
36 Westbere Road
London NW2 3SR

Tina and Tom Rotherham-Winqvist
36 Westbere Road
London NW2 3SR

Front and rear elevation, section BB
as proposed

DRAFT GA

1:100 @A3
1:50 @A1

27.5.2016

ilaw/mhamm

WES36_P04c5