

LOWER GROUND FLOOR

no. drawn date scale status title client project

5 ALL DIMENSIONS TO BE CHECKED ON SITE

4

3

2

1

m 0

© ALL COPYRIGHTS RESERVED

spaceAgent

Architects and Designers mail@spaceagent.com
 London-Heidelberg-Barcelona-Brussels spaceagent.com
 spaceAgent Architects Ltd is a RIBA Chartered Practice


Extension of family home
 96 Hillfield Road
 London NW6 1QA


Dr Papadakis / Dr Kaur-Papadakis
 96 Hillfield Road
 London NW6 1QA

Lower ground floor plan (garden level)
 as proposed

only planning	
1:100 @A3	
1:50 @A1	
27.9.2017	
mhamm	

HFR_P01c2

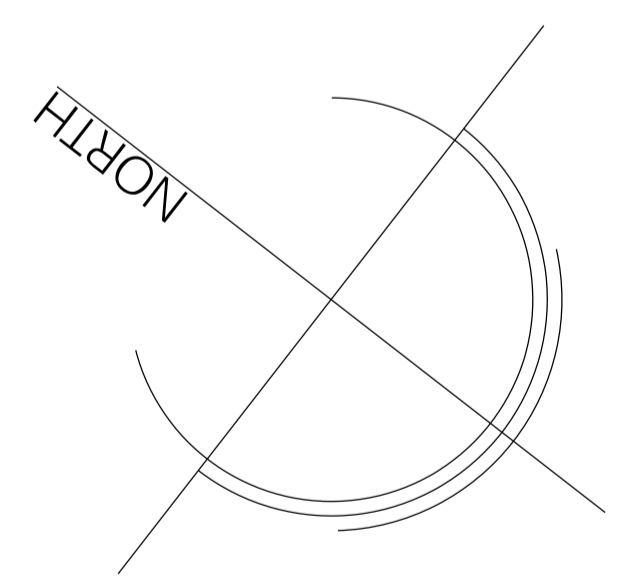

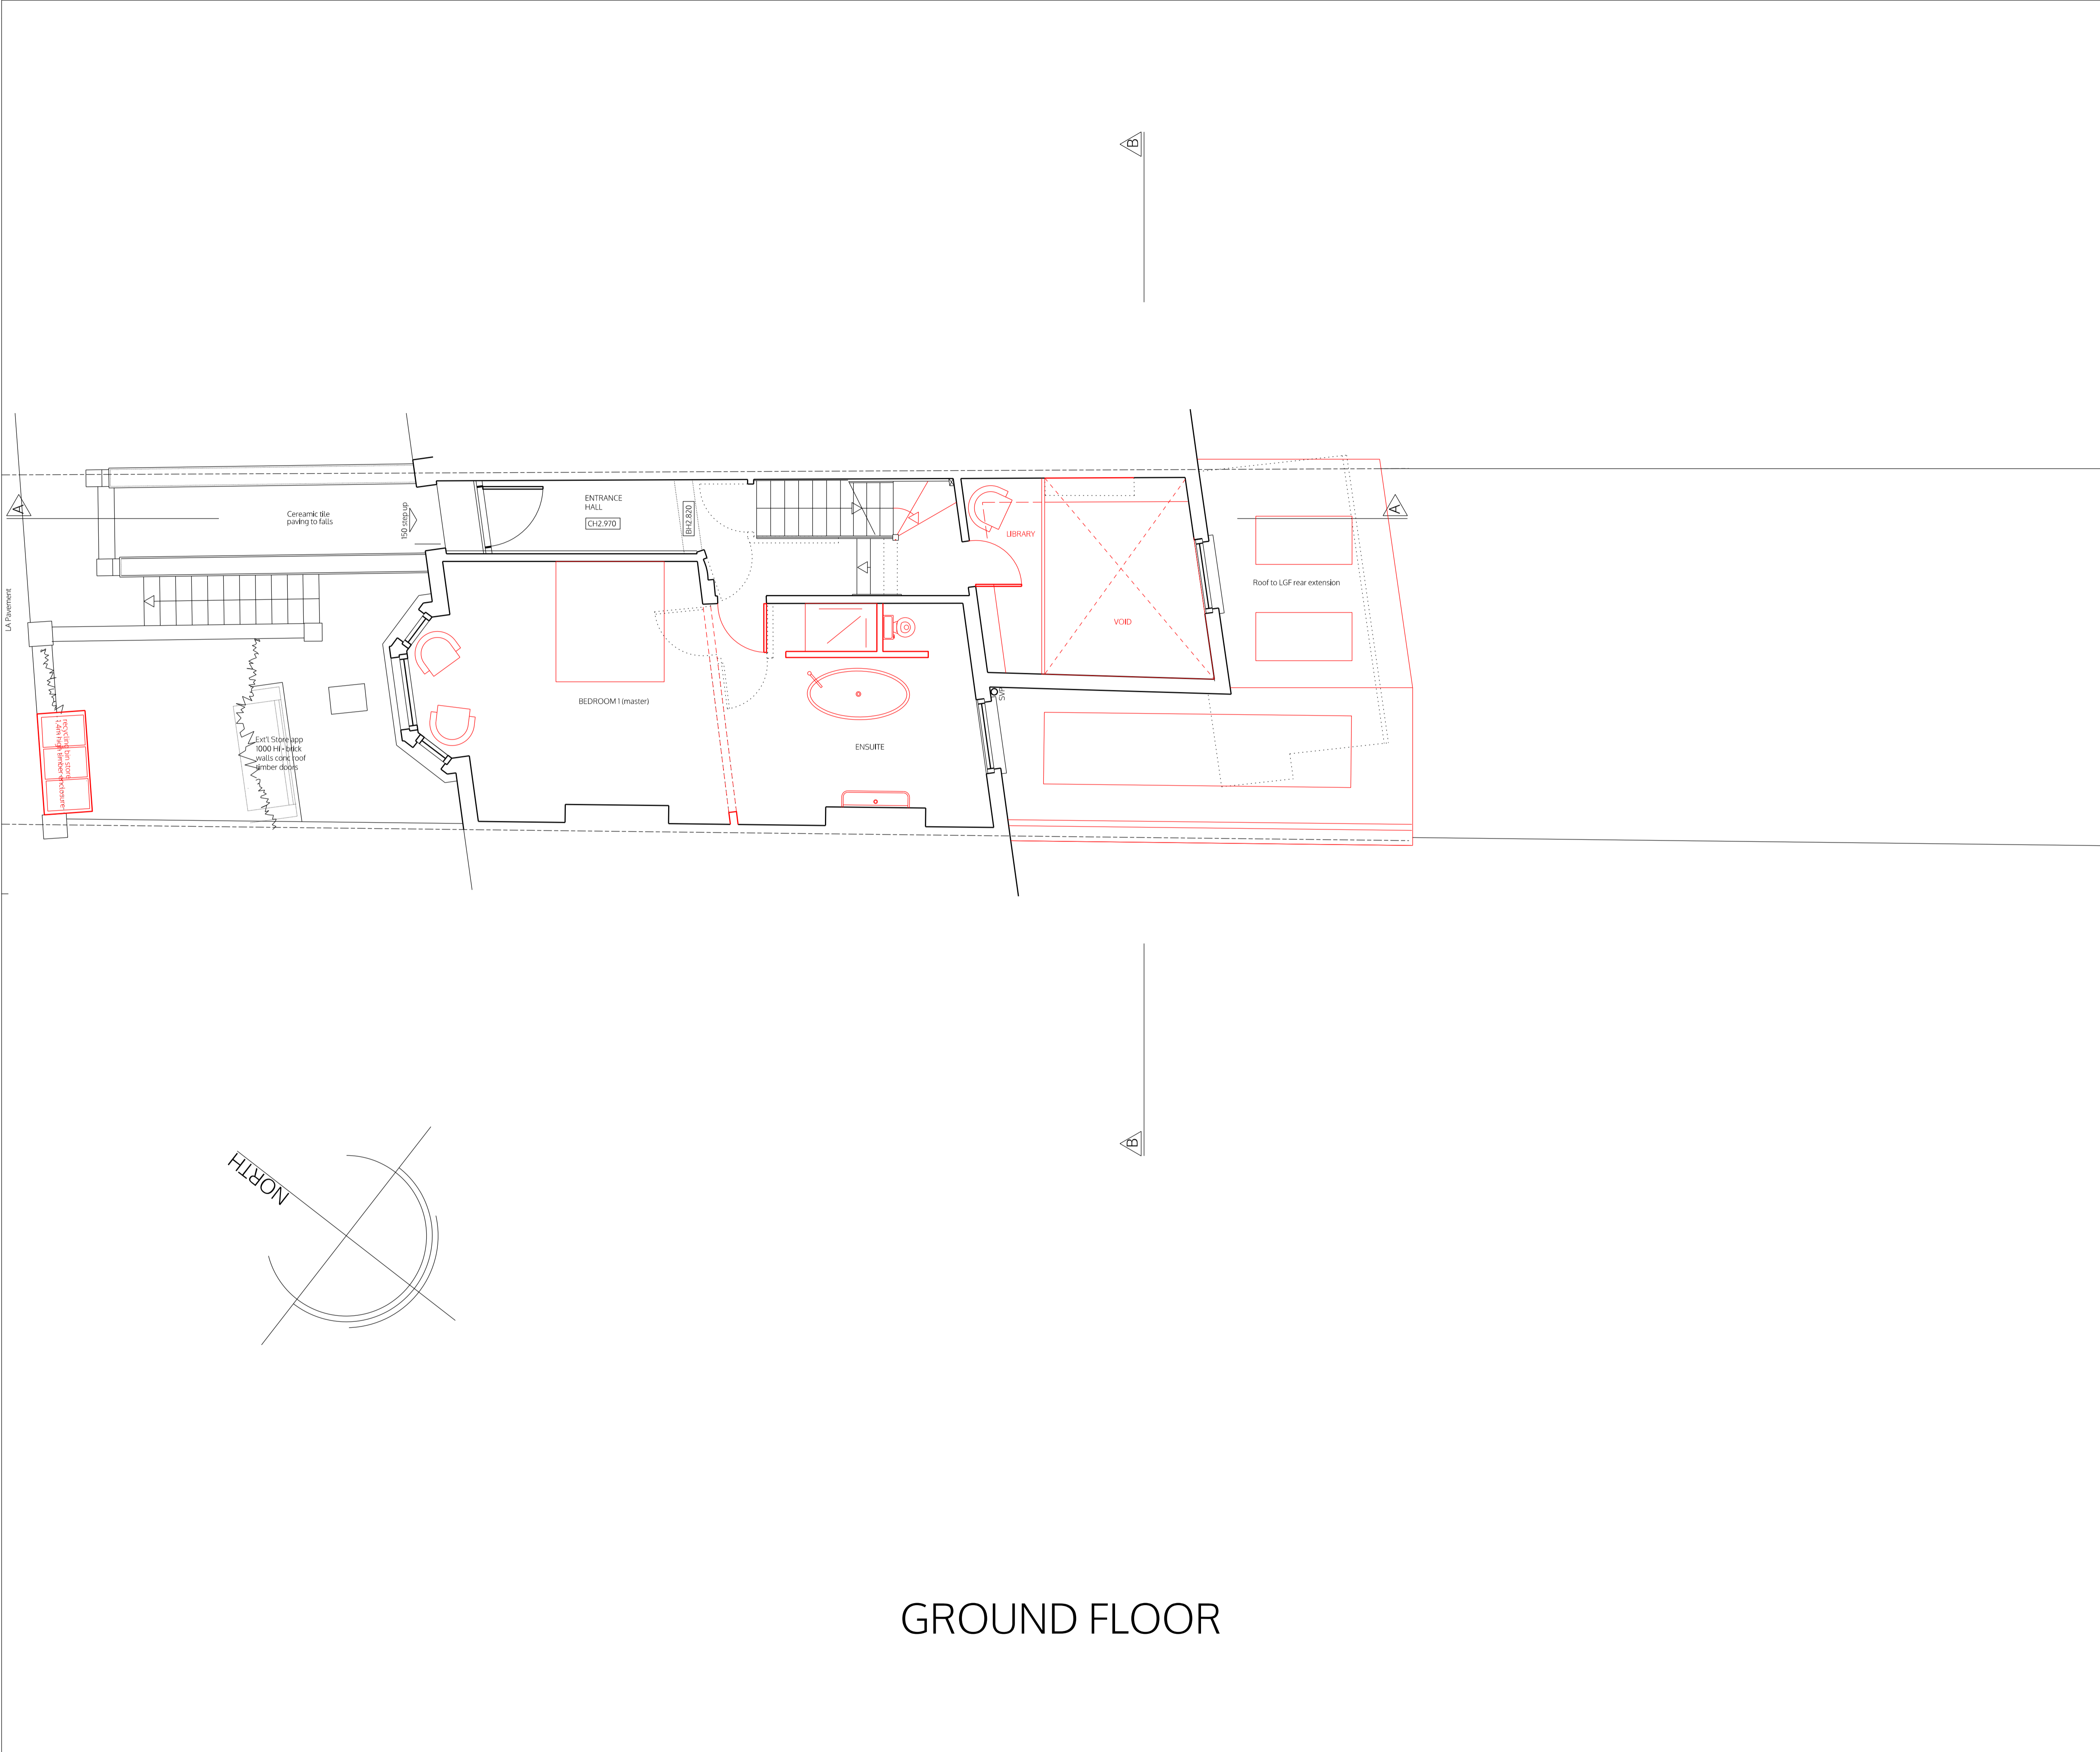

GROUND FLOOR

no. drawn date scale status title client project © ALL COPYRIGHTS RESERVED m 0 1 2 3 4 5 ALL DIMENSIONS TO BE CHECKED ON SITE

spaceAgent

Architects and Designers mail@spaceagent.com
 London-Heidelberg-Barcelona-Brussels spaceagent.com
 spaceAgent Architects Ltd is a RIBA Chartered Practice



Extension of family home
 96 Hillfield Road
 London NW6 1QA

Dr Papadakis / Dr Kaur-Papadakis
 96 Hillfield Road
 London NW6 1QA

Ground floor plan
 as proposed

only planning	
1:100 @A3	1:50 @A1
27.9.2017	
mhamm	

HFR_P02c2

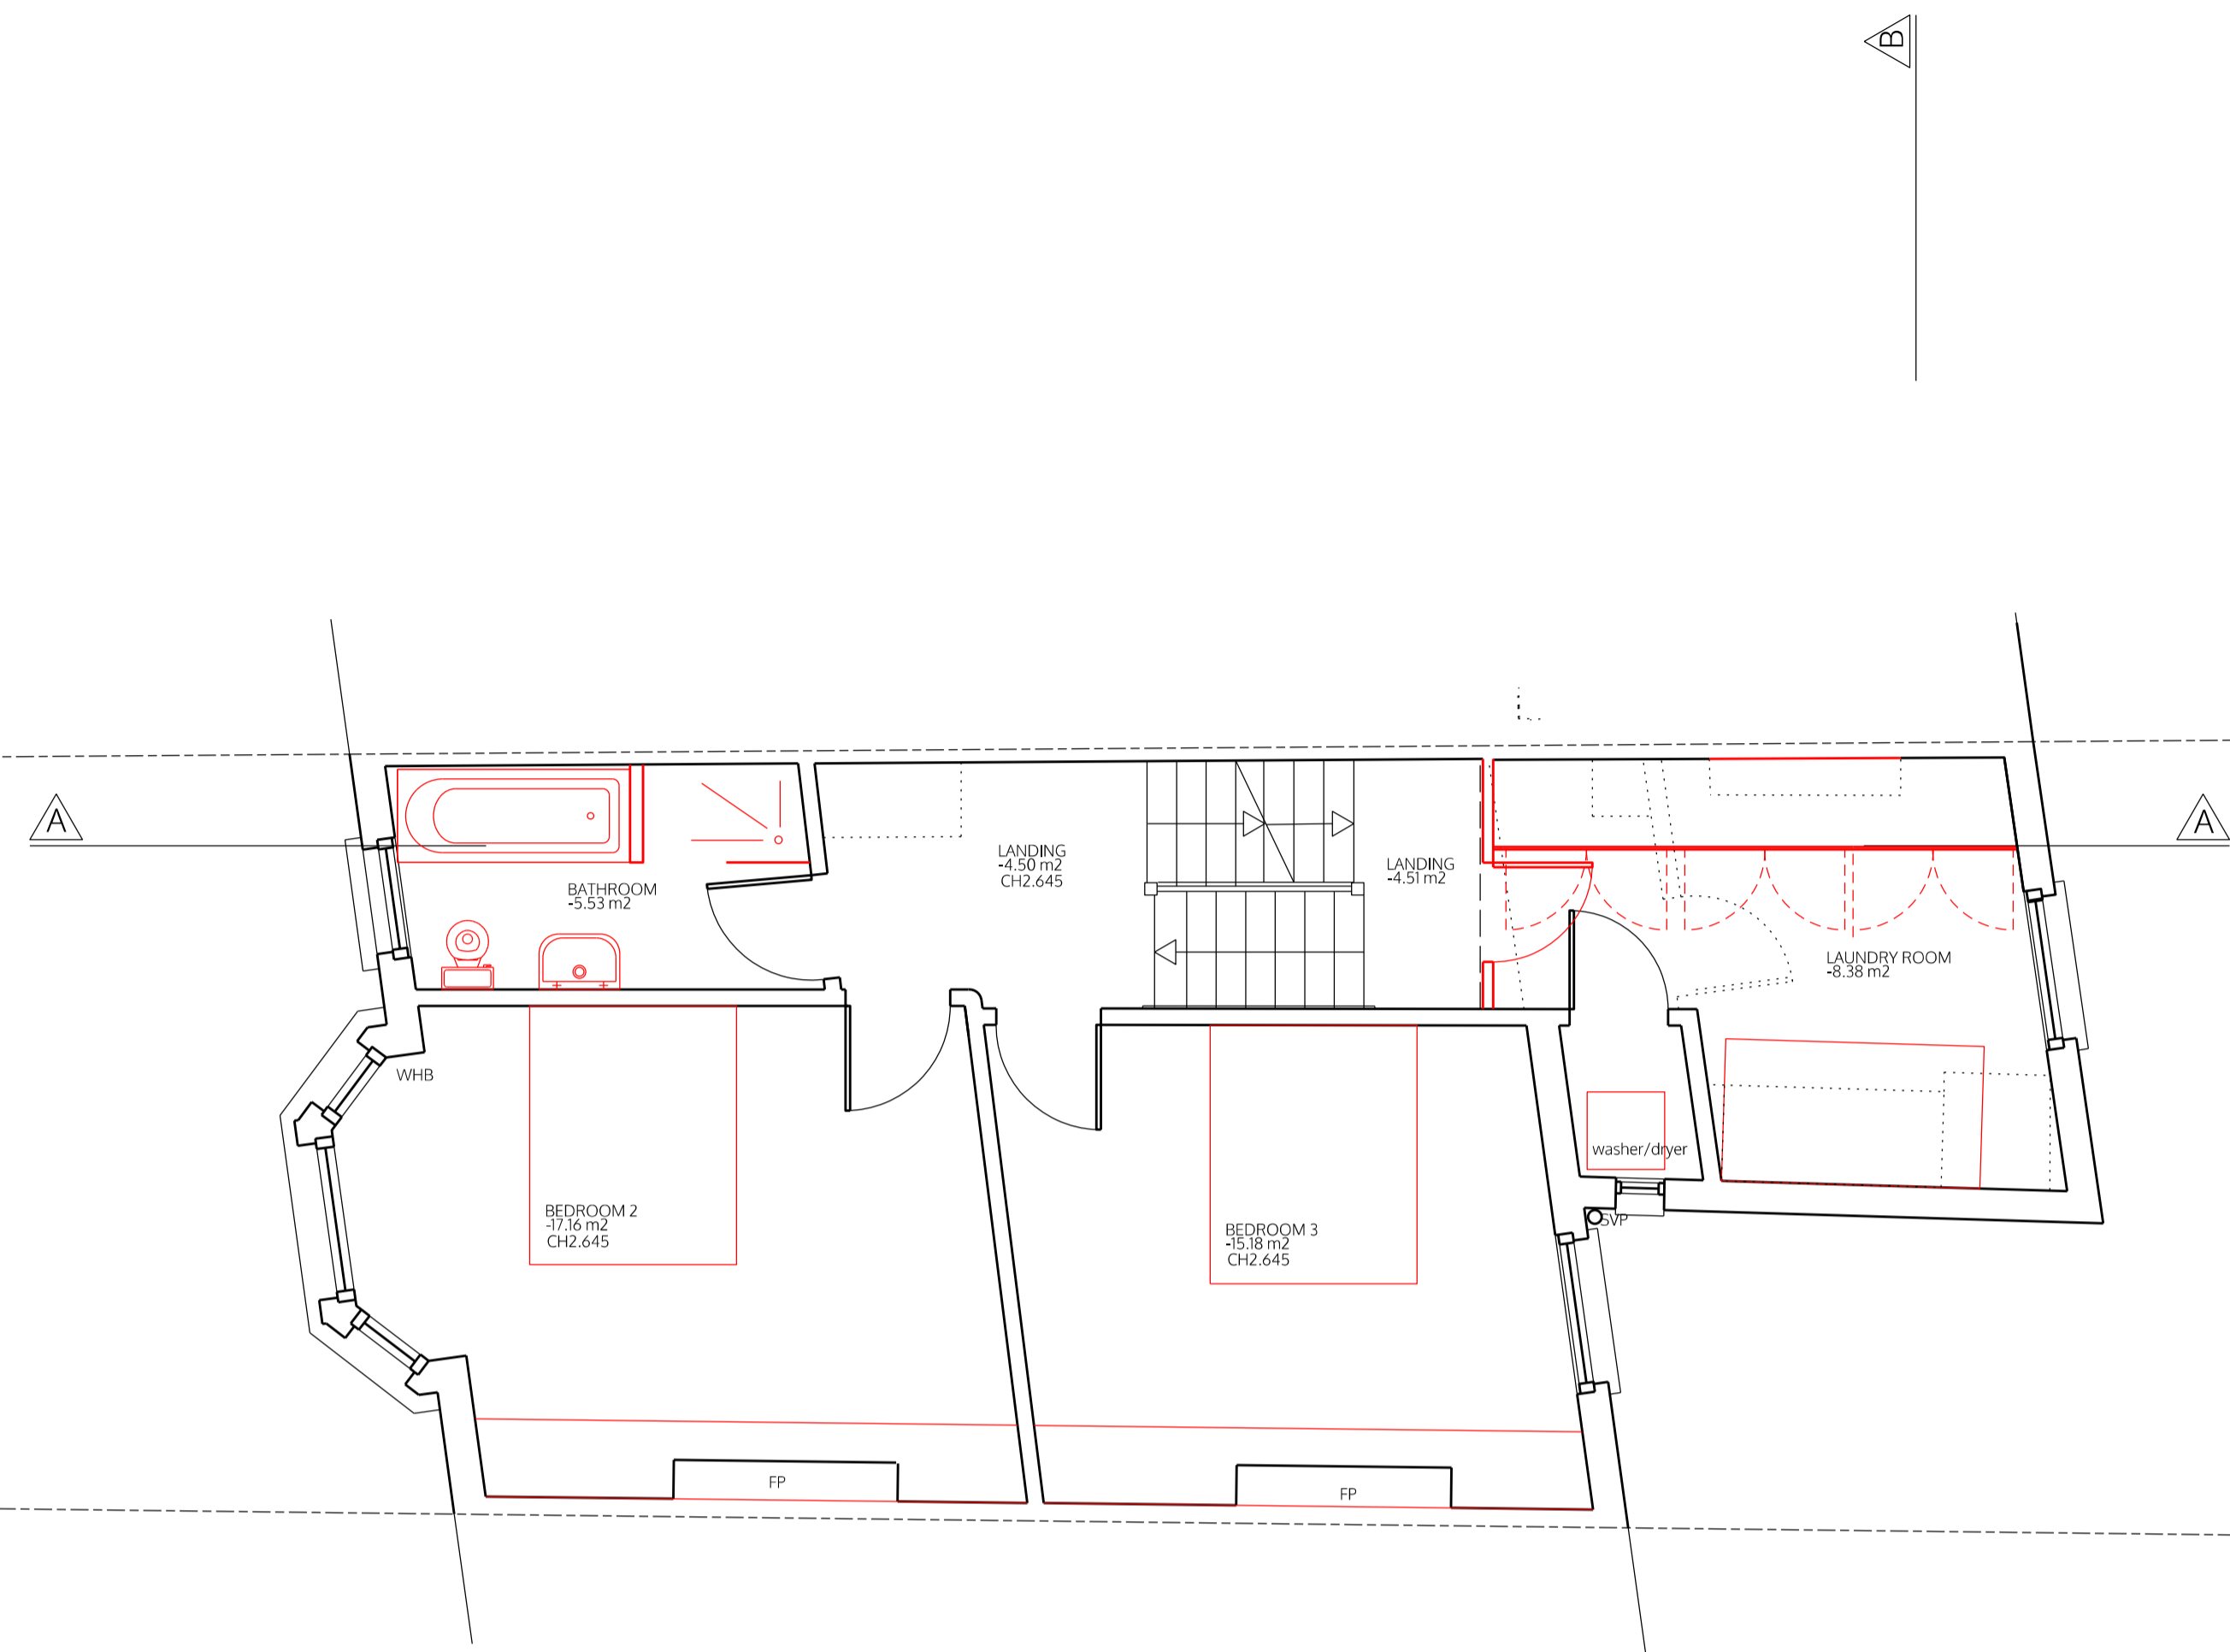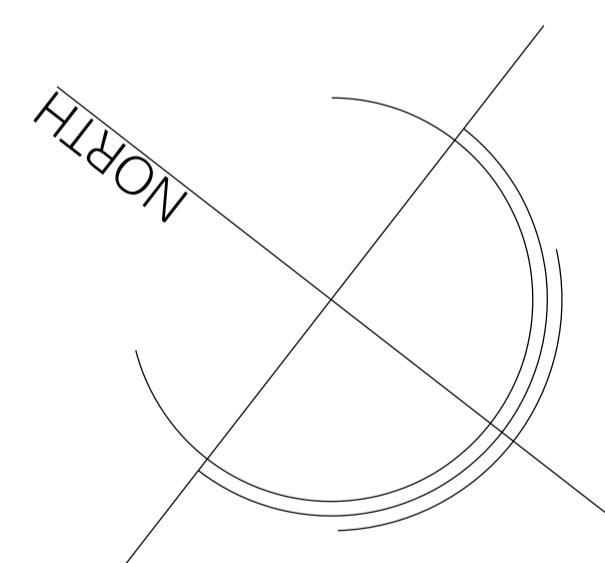

FIRST FLOOR

no. drawn date scale status title client project © ALL COPYRIGHTS RESERVED m 0 1 2 3 4 5 ALL DIMENSIONS TO BE CHECKED ON SITE

spaceAgent

Architects and Designers mail@spaceagent.com
 London-Heidelberg-Barcelona-Brussels spaceagent.com
 spaceAgent Architects Ltd is a RIBA Chartered Practice



project Extension of family home
 96 Hillfield Road
 London NW6 1QA

client Dr Papadakis / Dr Kaur-Papadakis
 96 Hillfield Road
 London NW6 1QA

title First floor plan
 as proposed

only planning	
	1:100 @A3 1:50 @A1
	27.9.2017
	mhamm

HFR_P03c2

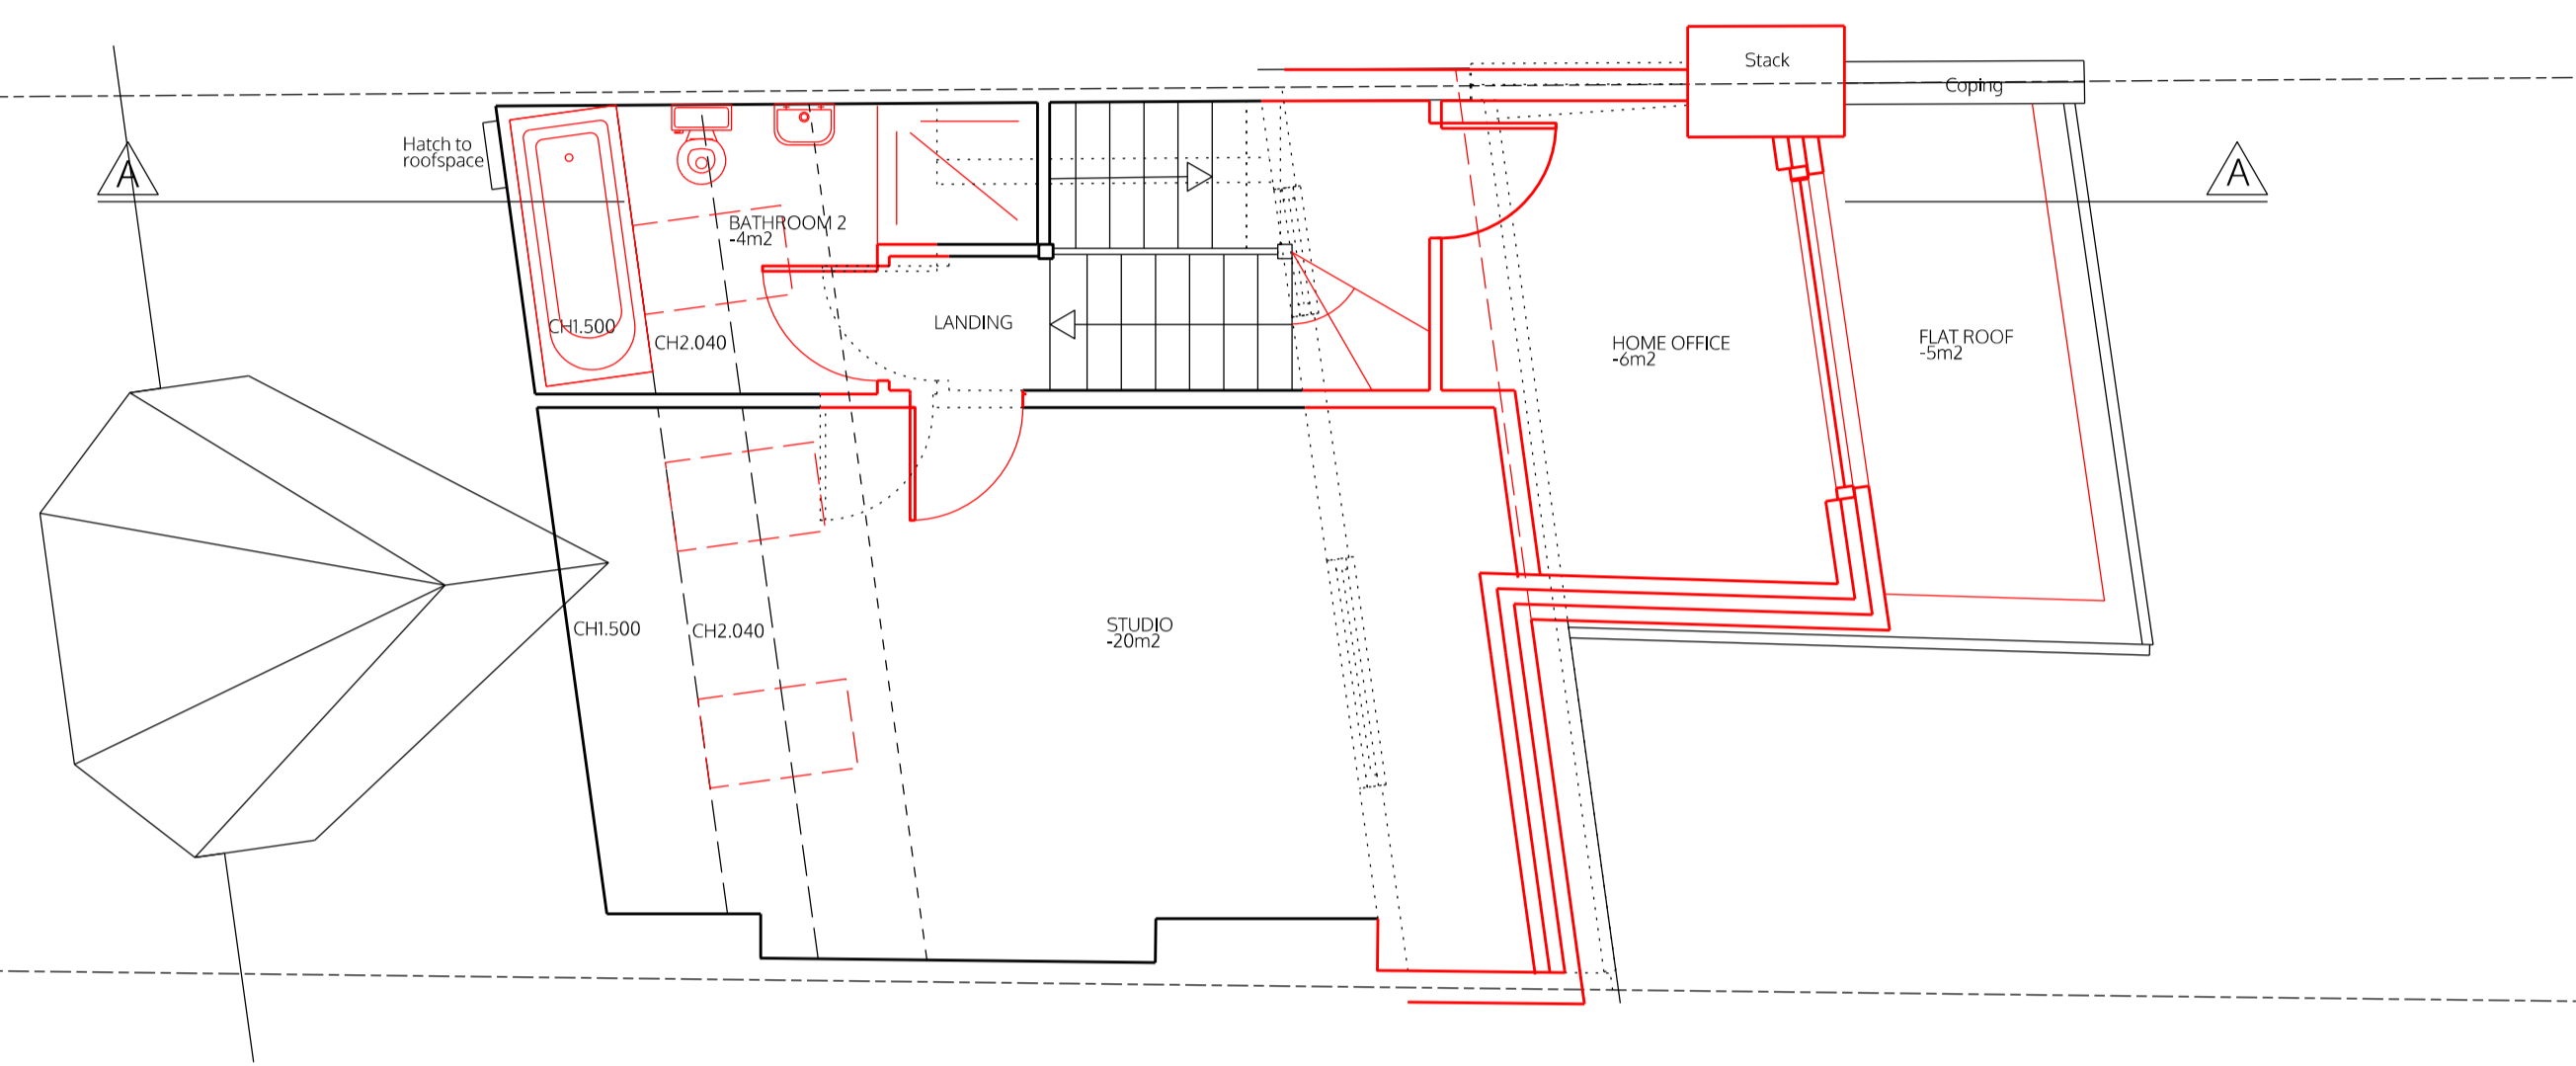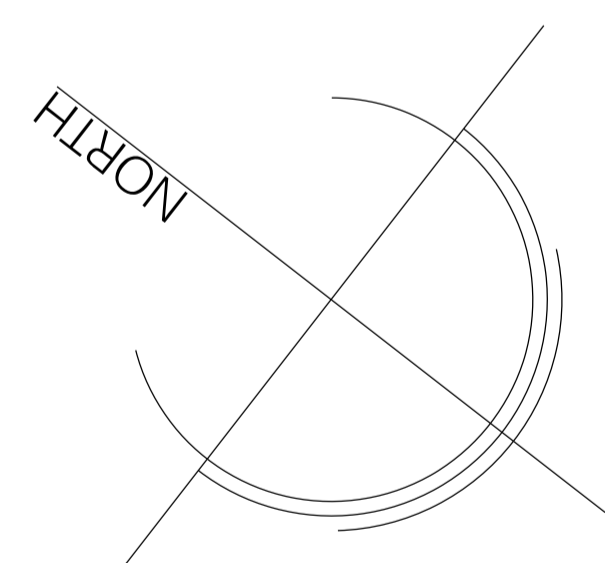

SECOND FLOOR

no. drawn date scale status title client project © ALL COPYRIGHTS RESERVED m 0 1 2 3 4 5 ALL DIMENSIONS TO BE CHECKED ON SITE

spaceAgent

Architects and Designers mail@spaceagent.com
 London-Heidelberg-Barcelona-Brussels spaceagent.com
 spaceAgent Architects Ltd is a RIBA Chartered Practice


project Extension of family home
 96 Hillfield Road
 London NW6 1QA

client Dr Papadakis / Dr Kaur-Papadakis
 96 Hillfield Road
 London NW6 1QA

title Second floor plan
 as proposed

only planning	
	1:100 @A3 1:50 @A1
	27.9.2017
	mhamm
HFR_P04c2	

no. drawn date scale status title client project © ALL COPYRIGHTS RESERVED m 0 1 2 3 4 5 ALL DIMENSIONS TO BE CHECKED ON SITE

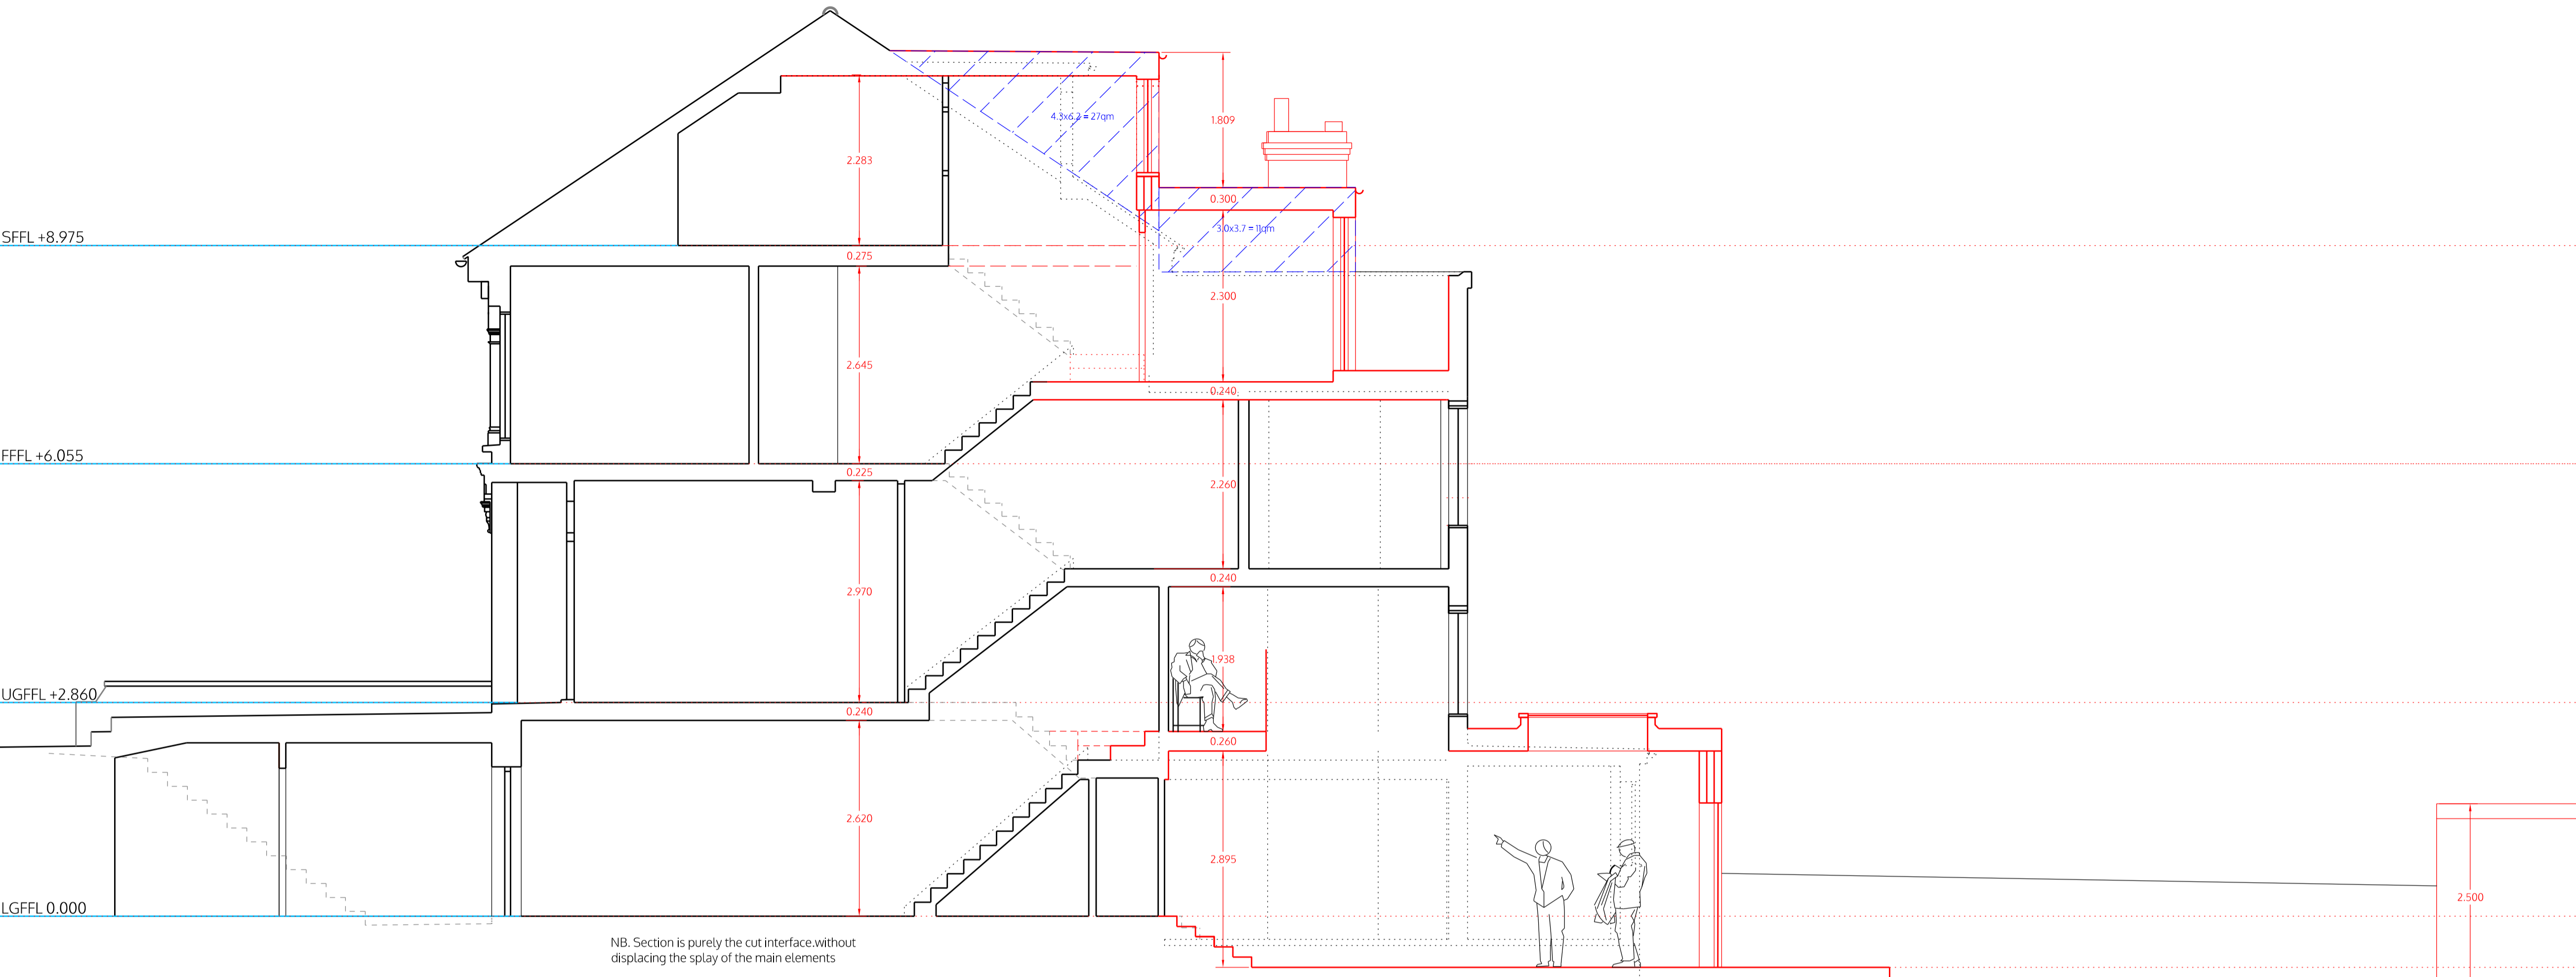

NB. Section is purely the cut interface, without displacing the splay of the main elements

SECTION AA

spaceAgent
 Architects and Designers mail@spaceagent.com
 London-Heidelberg-Barcelona-Brussels spaceagent.com
 spaceAgent Architects Ltd is a RIBA Chartered Practice


project Extension of family home
 96 Hillfield Road
 London NW6 1QA

client Dr Papadakis / Dr Kaur-Papadakis
 96 Hillfield Road
 London NW6 1QA


title Section AA
 as proposed

only planning	
	1:100 @A3 1:50 @A1
	27.9.2017
	mhamm

HFR_P06c2

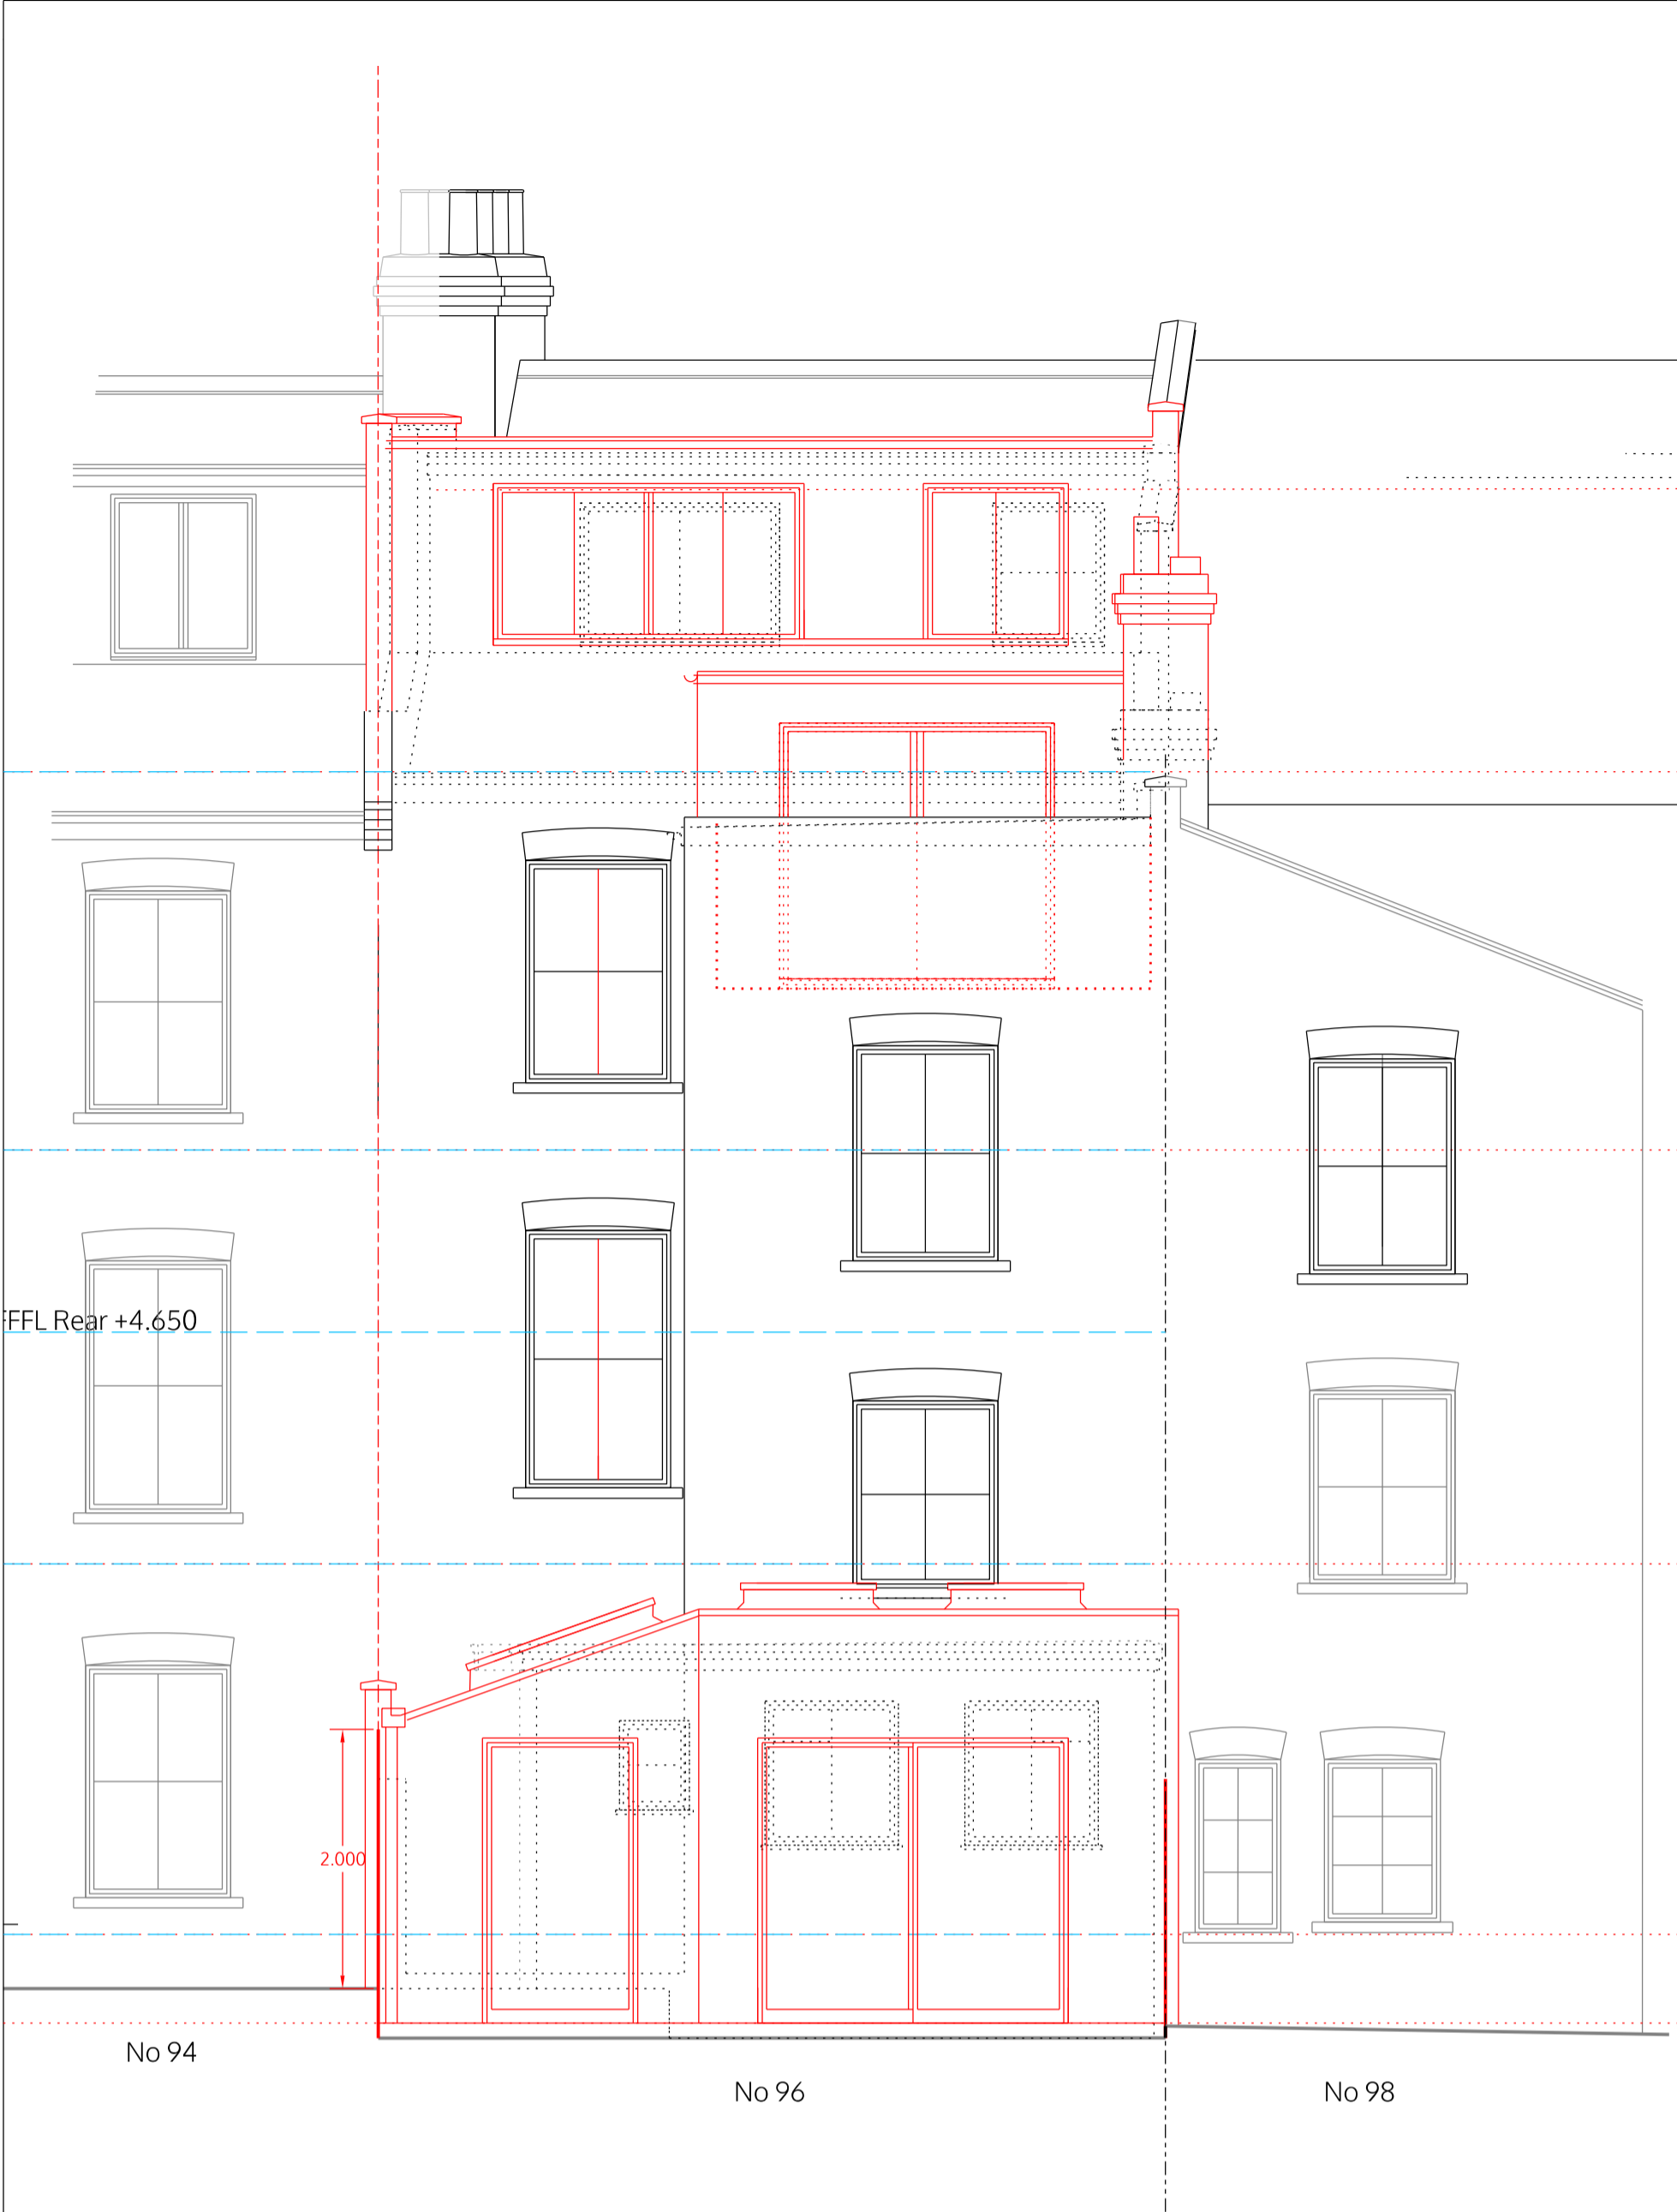

REAR ELEVATION

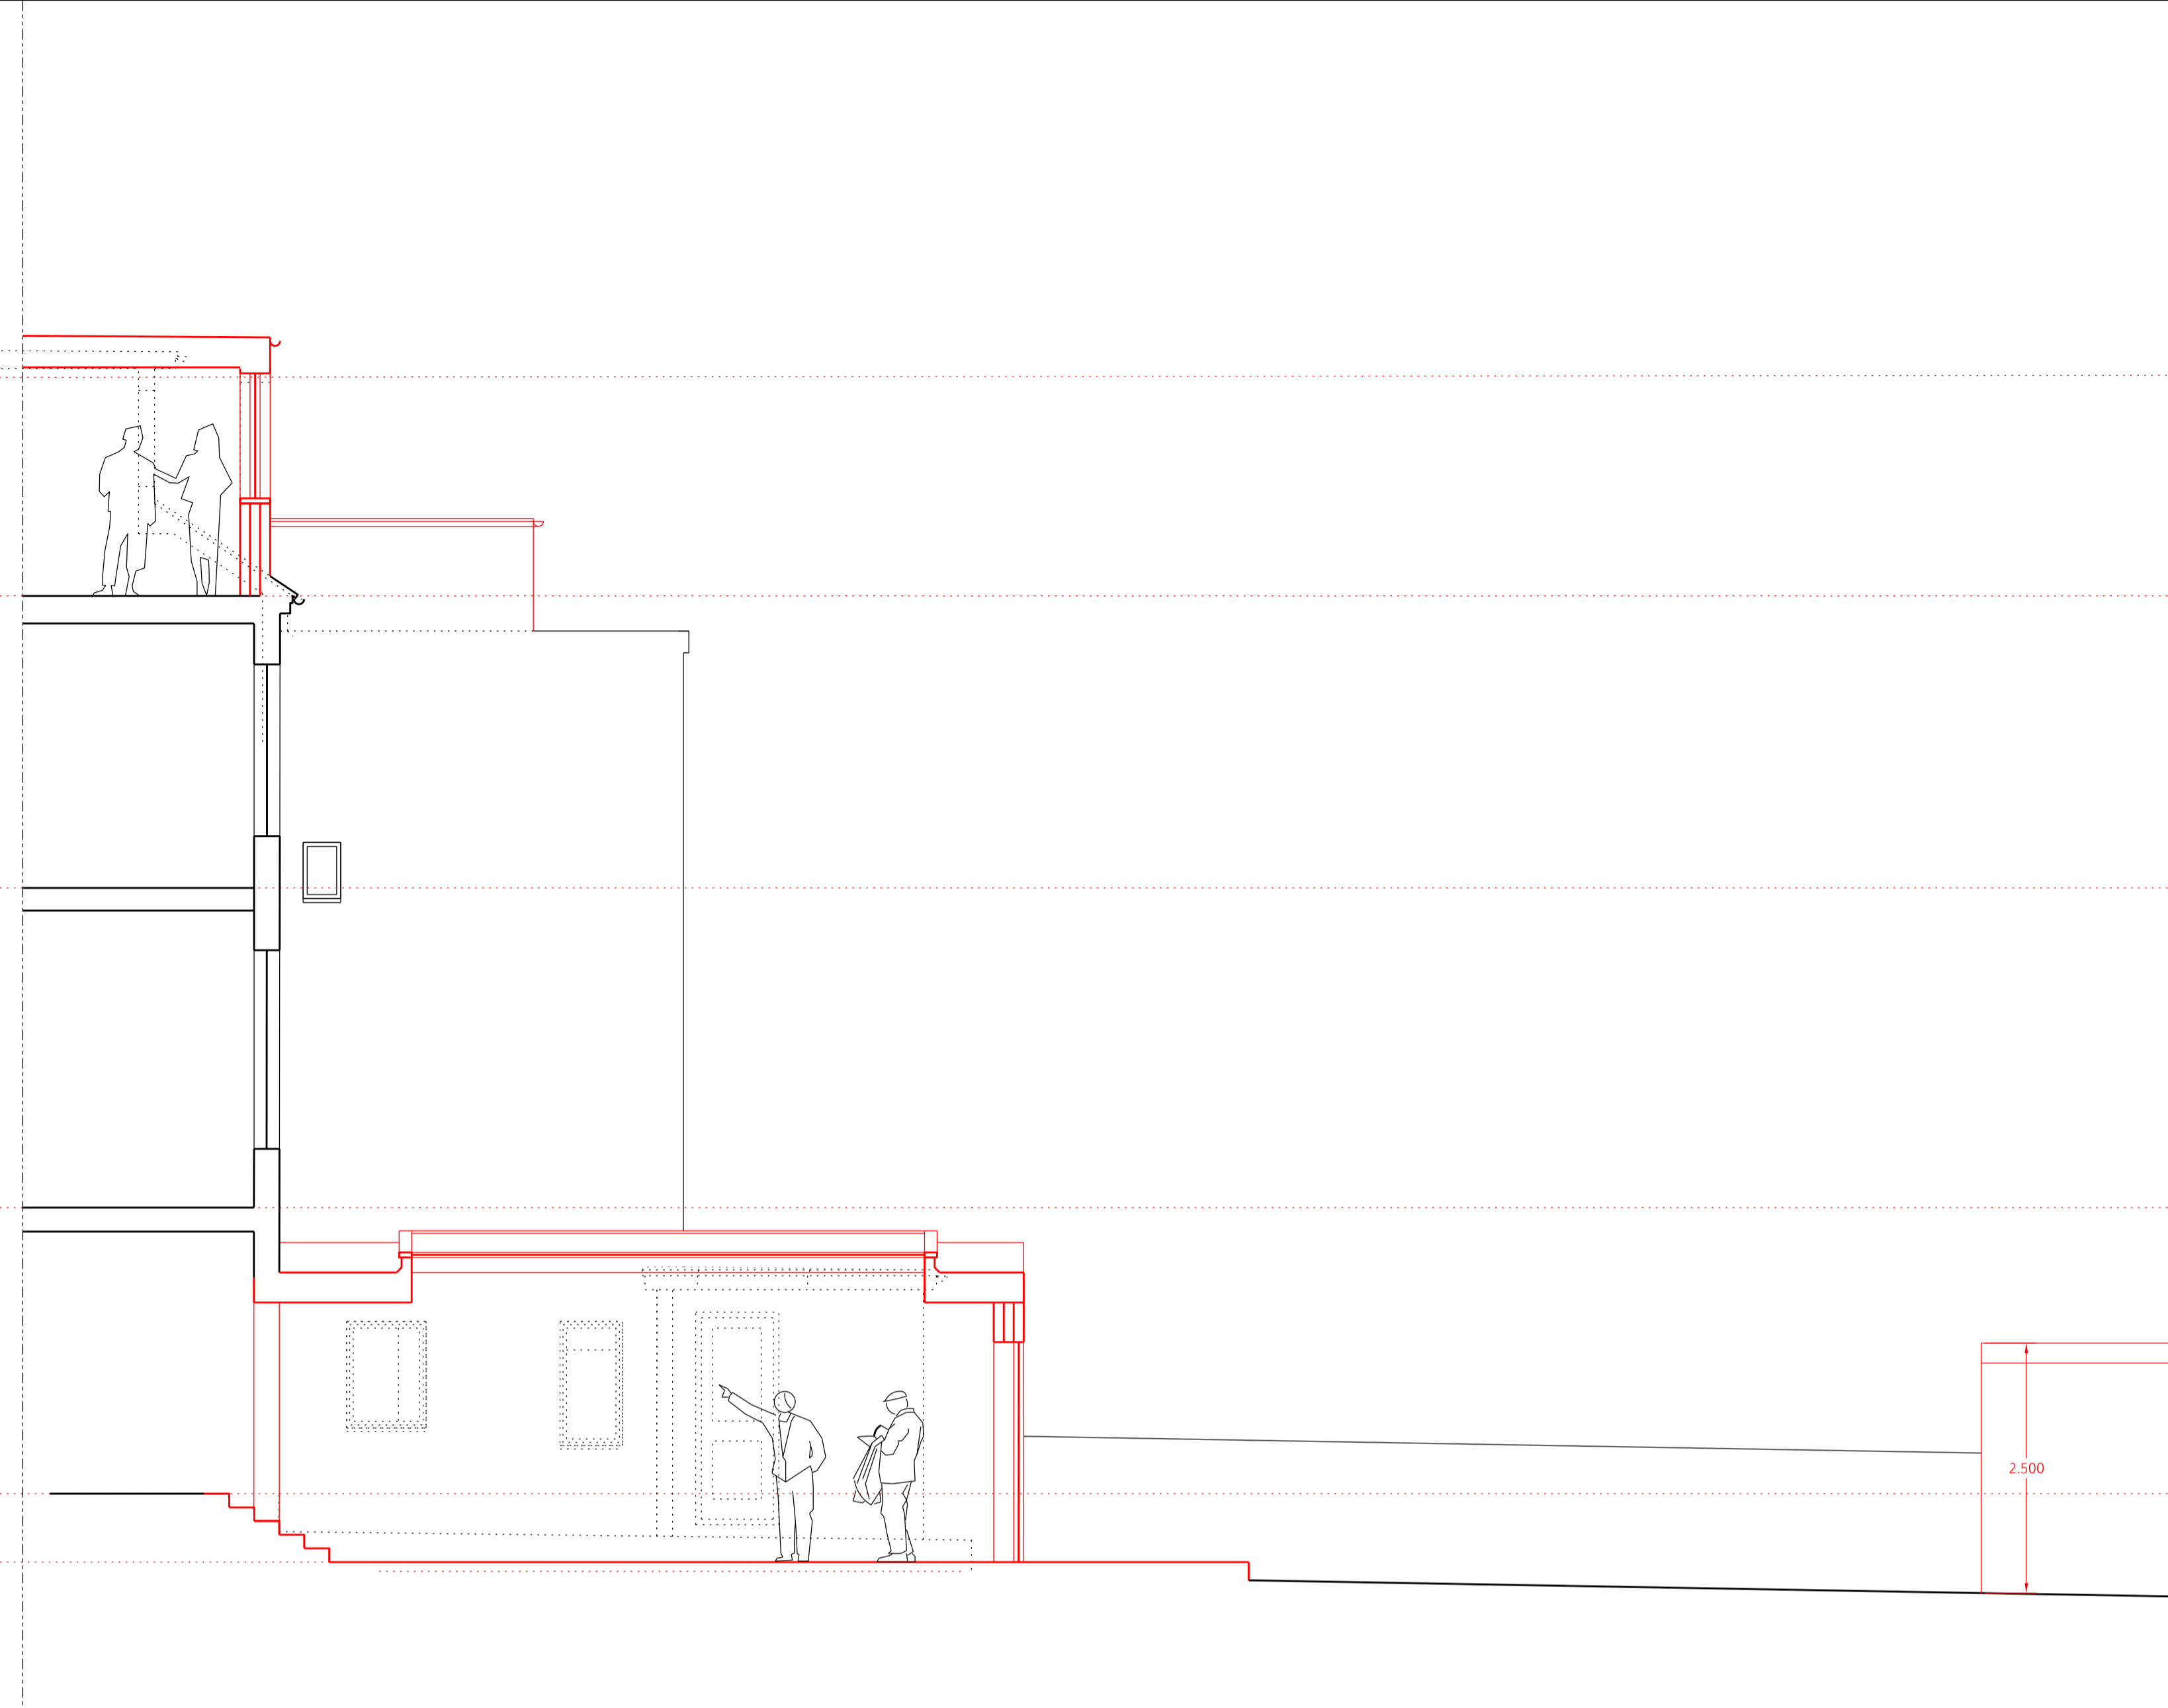

SIDE ELEVATION

no. drawn date scale status title client project © ALL COPYRIGHTS RESERVED m 0 1 2 3 4 5 ALL DIMENSIONS TO BE CHECKED ON SITE

spaceAgent

Architects and Designers mail@spaceagent.com
 London-Heidelberg-Barcelona-Brussels spaceagent.com
 spaceAgent Architects Ltd is a RIBA Chartered Practice

project Extension of family home
 96 Hillfield Road
 London NW6 1QA

client Dr Papadakis / Dr Kaur-Papadakis
 96 Hillfield Road
 London NW6 1QA

title Rear and side elevation
 as proposed

only planning	
	1:100 @A3 1:50 @A1
	27.9.2017
	mhamm

HFR_P07c2



SECTION BB



FRONT ELEVATION

no. drawn date scale status title client project

ALL DIMENSIONS TO BE CHECKED ON SITE

m 0 1 2 3 4 5

© ALL COPYRIGHTS RESERVED

spaceAgent
 Architects and Designers mail@spaceagent.com
 London-Heidelberg-Barcelona-Brussels spaceagent.com
 spaceAgent Architects Ltd is a RIBA Chartered Practice

project Extension of family home
 96 Hillfield Road
 London NW6 1QA

client Dr Papadakis / Dr Kaur-Papadakis
 96 Hillfield Road
 London NW6 1QA

title Front Elevation and section BB
 as proposed

only planning	
1:100 @A3	1:50 @A1
27.9.2017	
mhamm	

HFR_P08c2