

BASEMENT

no. drawn date scale status title client project © ALL COPYRIGHTS RESERVED m 0 1 2 3 4 5 ALL DIMENSIONS TO BE CHECKED ON SITE


spaceAgent 
 Architects and Designers mail@spaceagent.com
 London-Heidelberg-Barcelona-Brussels spaceagent.com
 spaceAgent Architects Ltd is a RIBA Chartered Practice

project Refurbishment of family house
 12 Grosvenor Gardens
 London NW11 0HG

client Daniel Levy
 12 Grosvenor Gardens
 London NW11 0HG

title Basement
 as proposed

DRAFT GA	
	1:100 @A3 1:50 @A1
	10.12.2017
	mhamm
GRG_P00g	

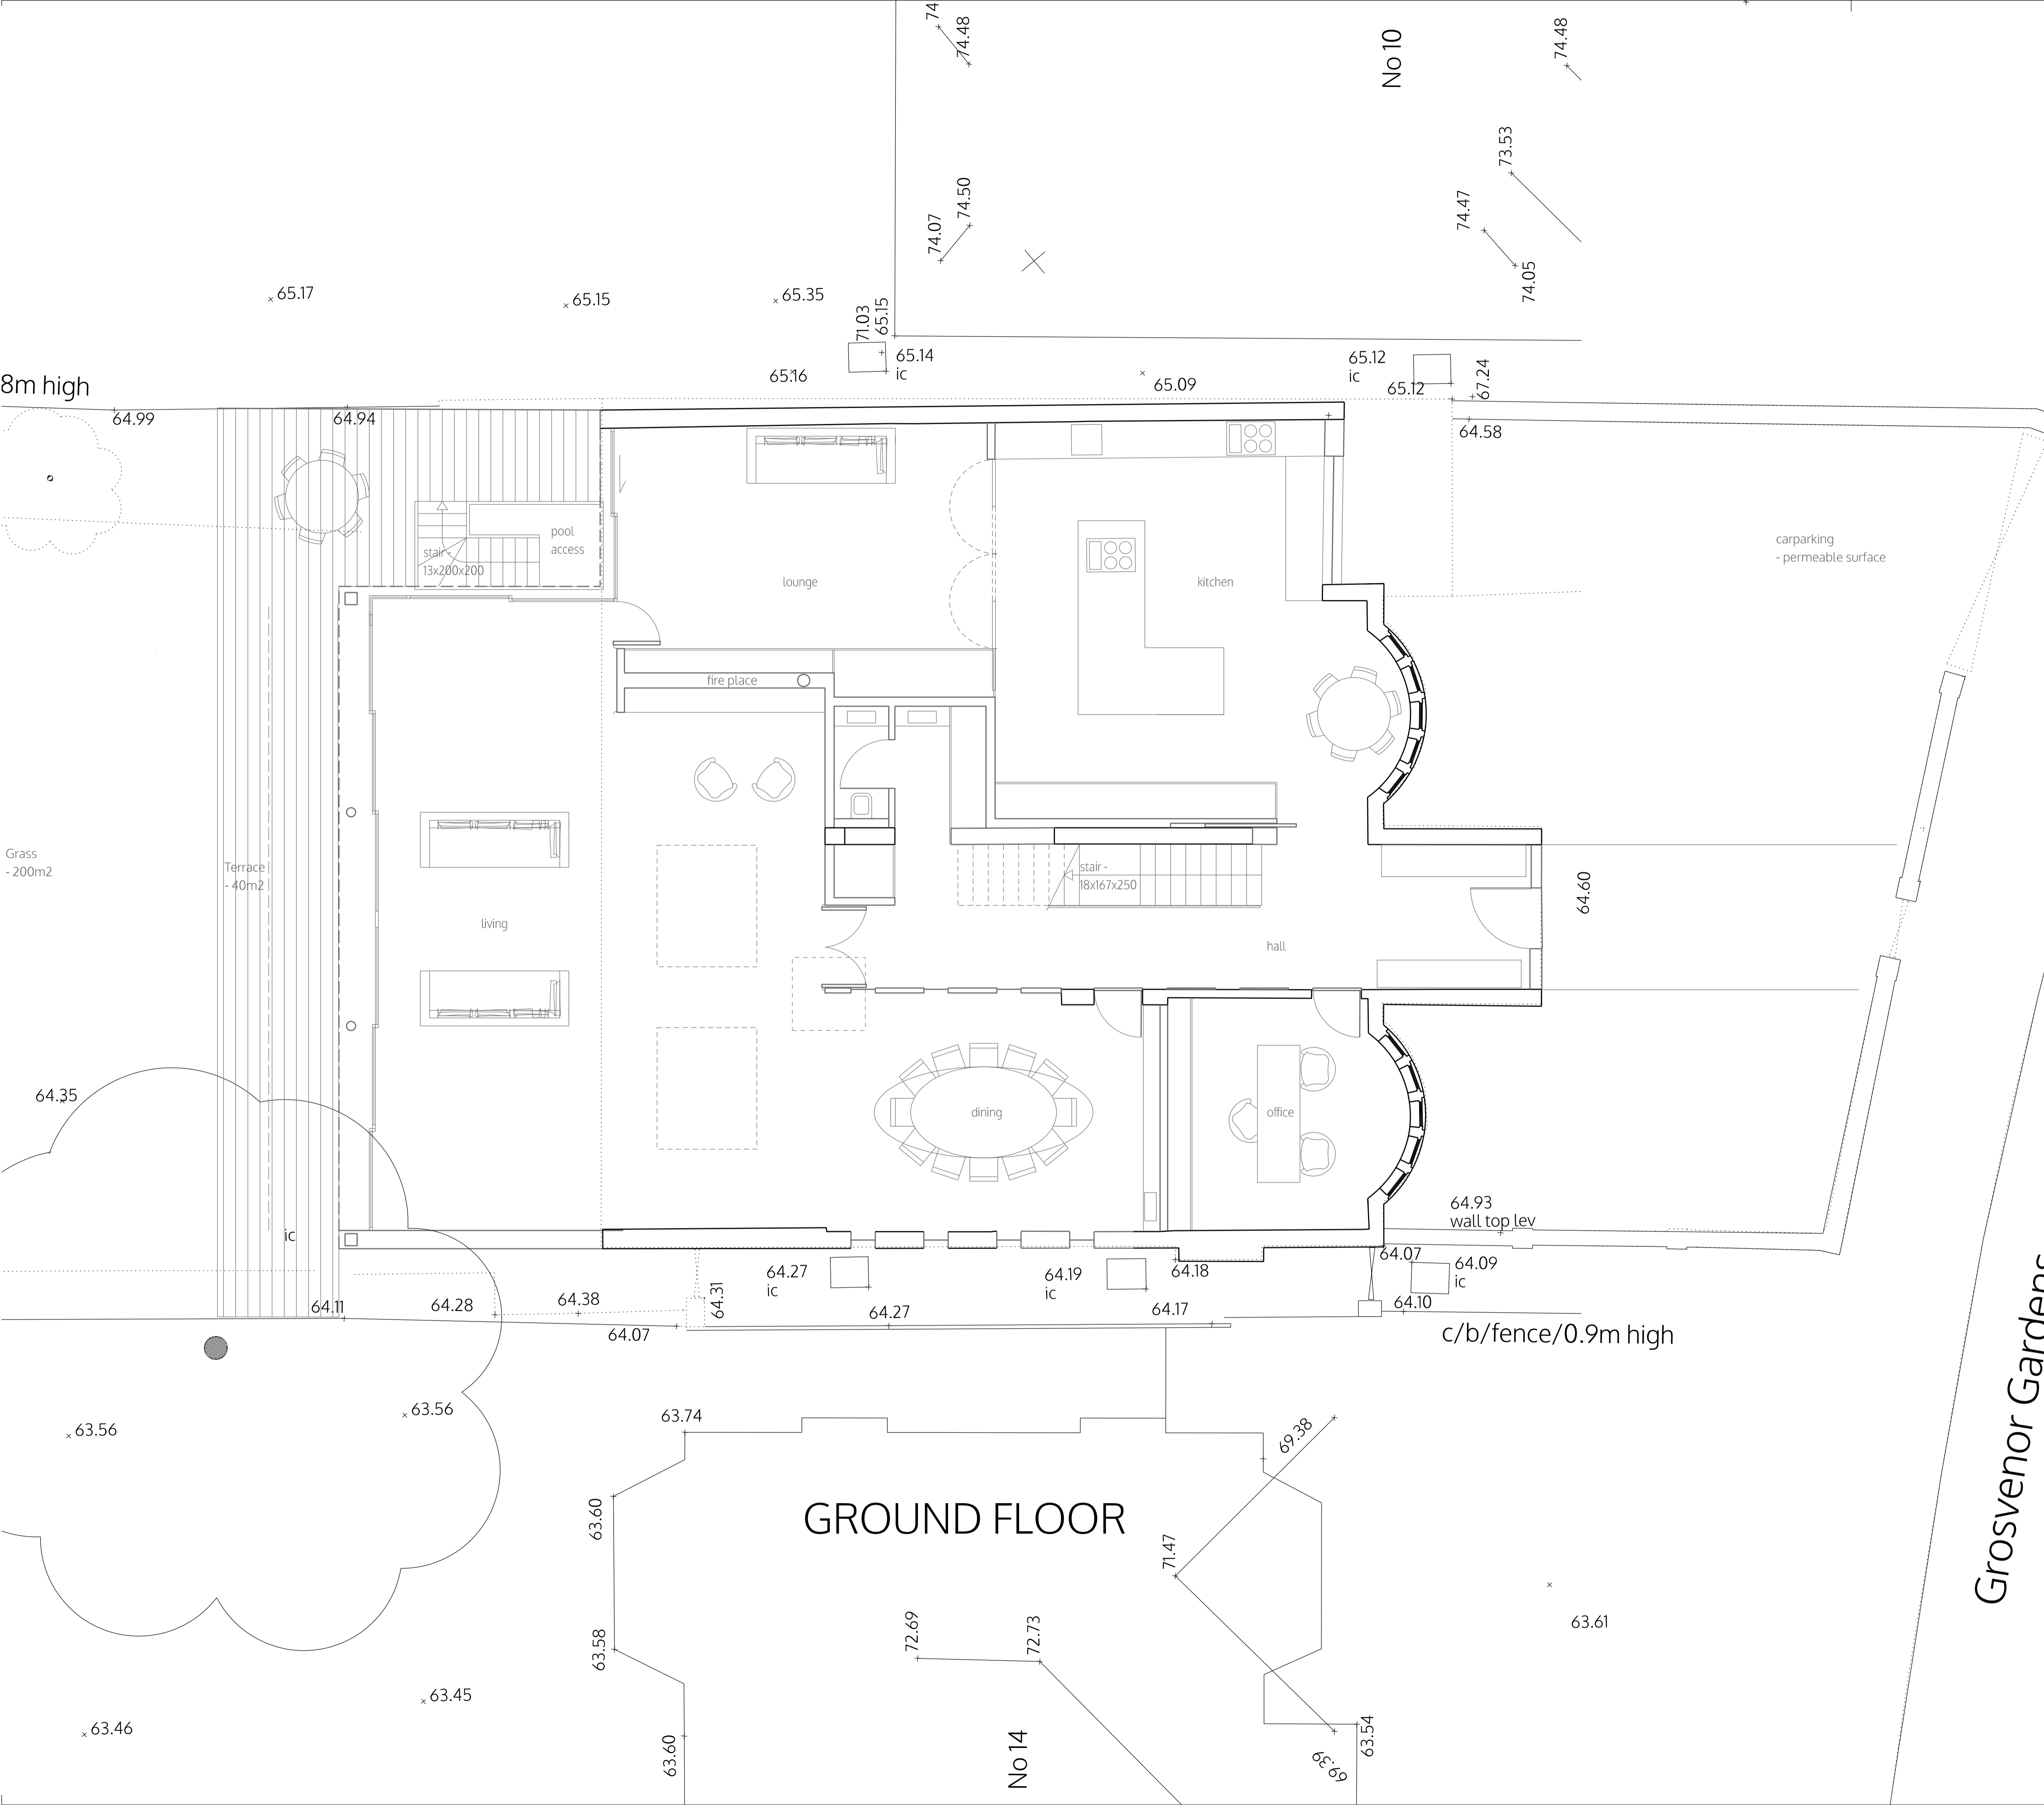

LEGEND
 All accessible windows
 with alarm (also rooflights)


no. drawn date scale status title client project

no.	drawn	date	scale	status	title	client	project
					Ground floor as proposed	Daniel Levy 12 Grosvenor Gardens London NW11 0HG	Refurbishment of family house 12 Grosvenor Gardens London NW11 0HG
© ALL COPYRIGHTS RESERVED							
m 0							
ALL DIMENSIONS TO BE CHECKED ON SITE							

spaceAgent

Architects and Designers mail@spaceagent.com
 London-Heidelberg-Barcelona-Brussels spaceagent.com
 spaceAgent Architects Ltd is a RIBA Chartered Practice

DRAFT GA	
1:100 @A3	1:50 @A1
10.12.2017	
mhamm	
GRG_P01g	

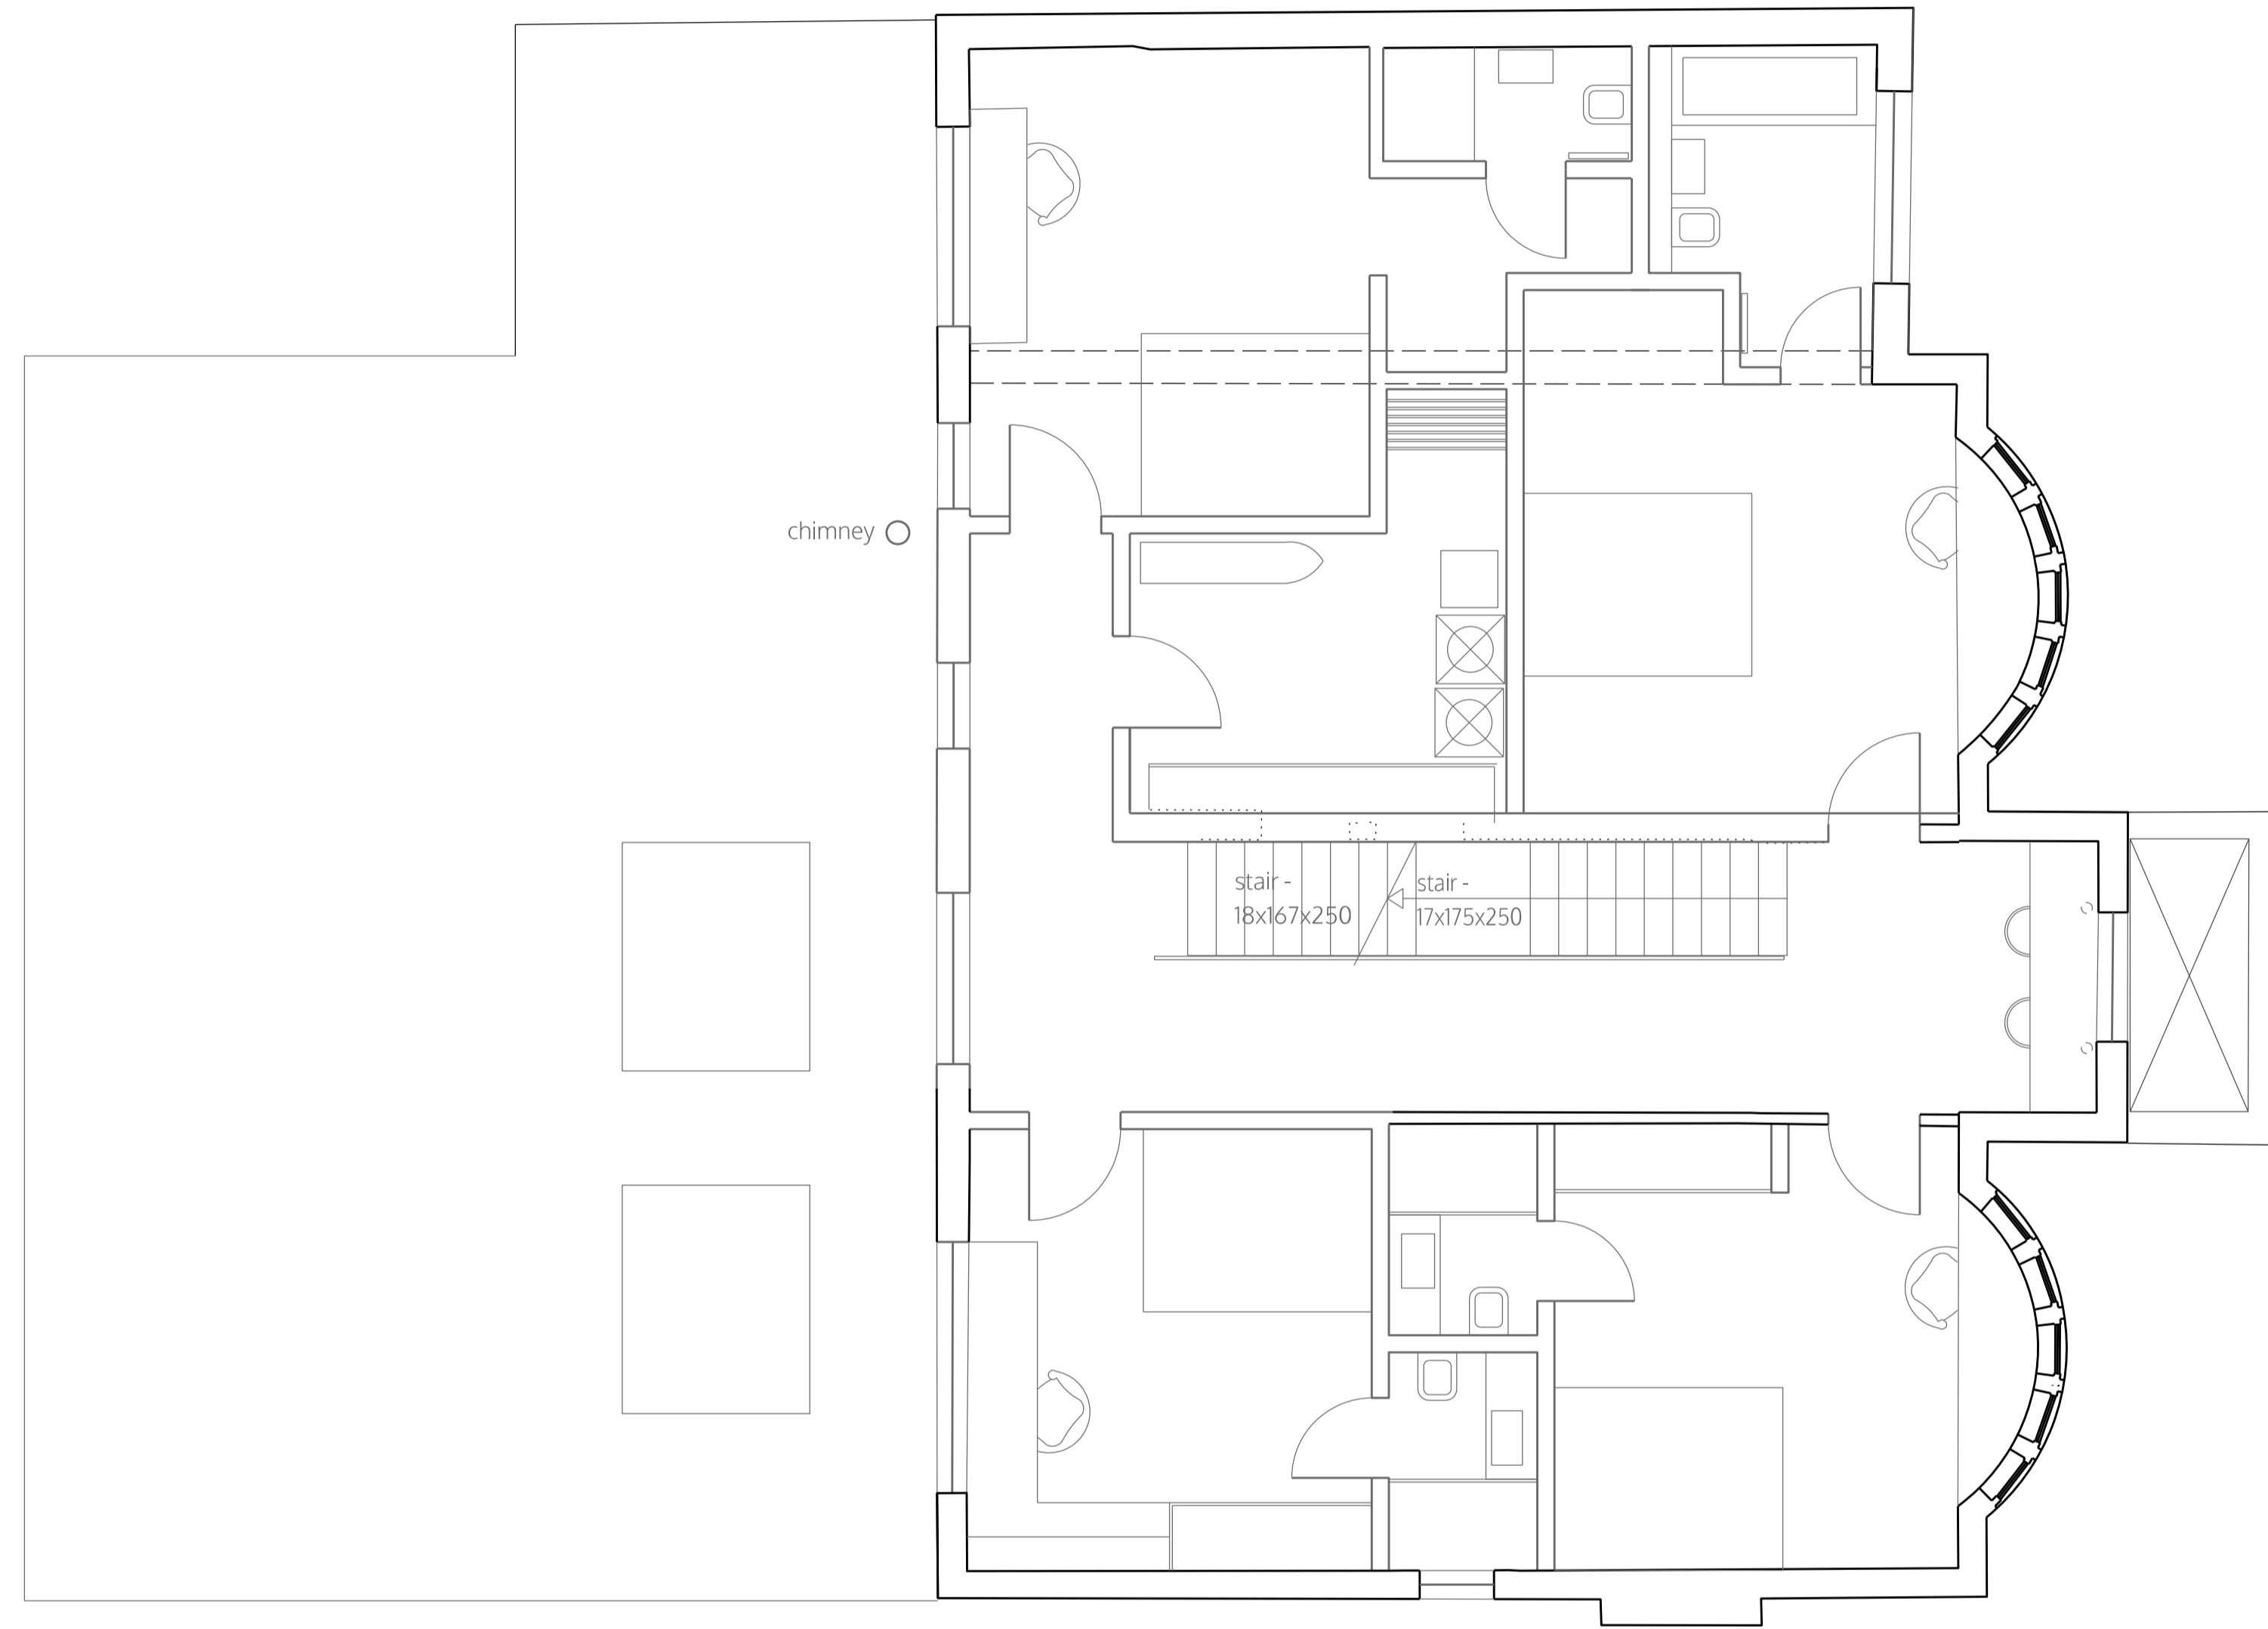

FIRST FLOOR

LEGEND
 All accessible windows
 with alarm (also rooflights)

no. drawn date scale status title client project © ALL COPYRIGHTS RESERVED m 0 1 2 3 4 5 ALL DIMENSIONS TO BE CHECKED ON SITE


spaceAgent 
 Architects and Designers mail@spaceagent.com
 London-Heidelberg-Barcelona-Brussels spaceagent.com
 spaceAgent Architects Ltd is a RIBA Chartered Practice

project Refurbishment of family house
 12 Grosvenor Gardens
 London NW11 0HG

client Daniel Levy
 12 Grosvenor Gardens
 London NW11 0HG

title First floor
 as proposed

DRAFT GA	
	1:100 @A3 1:50 @A1
	10.12.2017
	mhamm
GRG_P02g	

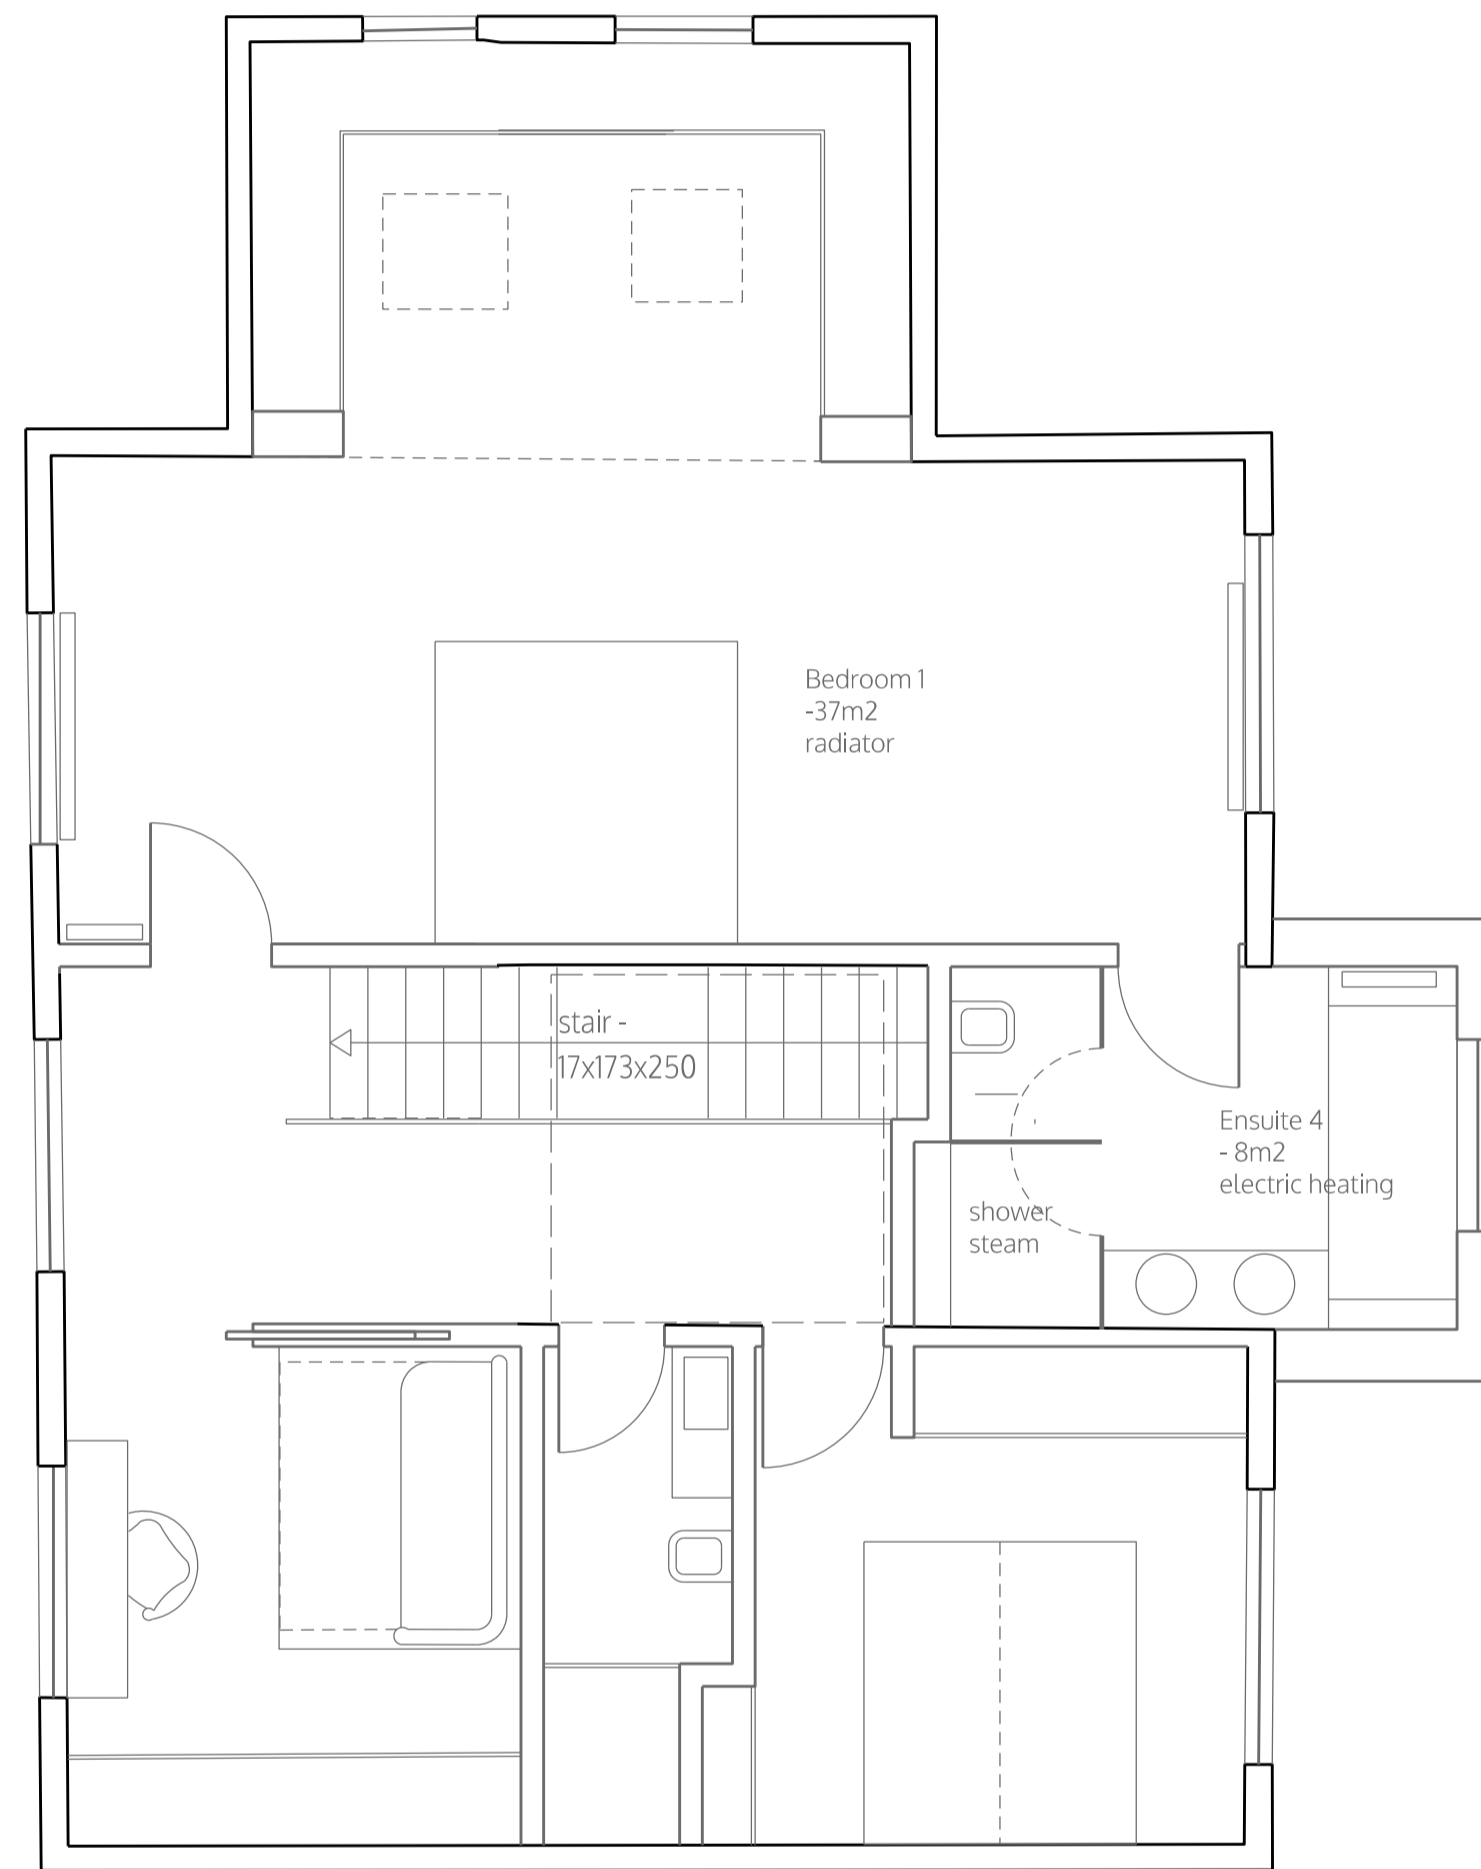

SECOND FLOOR

LEGEND
 All accessible windows
 with alarm (also rooflights)

no. drawn date scale status title client project © ALL COPYRIGHTS RESERVED m 0 1 2 3 4 5 ALL DIMENSIONS TO BE CHECKED ON SITE


spaceAgent 
 Architects and Designers mail@spaceagent.com
 London-Heidelberg-Barcelona-Brussels spaceagent.com
 spaceAgent Architects Ltd is a RIBA Chartered Practice

Refurbishment of family house
 12 Grosvenor Gardens
 London NW11 0HG

Daniel Levy
 12 Grosvenor Gardens
 London NW11 0HG

Second floor
 as proposed

DRAFT GA	
	1:100 @A3 1:50 @A1
	10.12.2017
	mhamm
GRG_P03g	

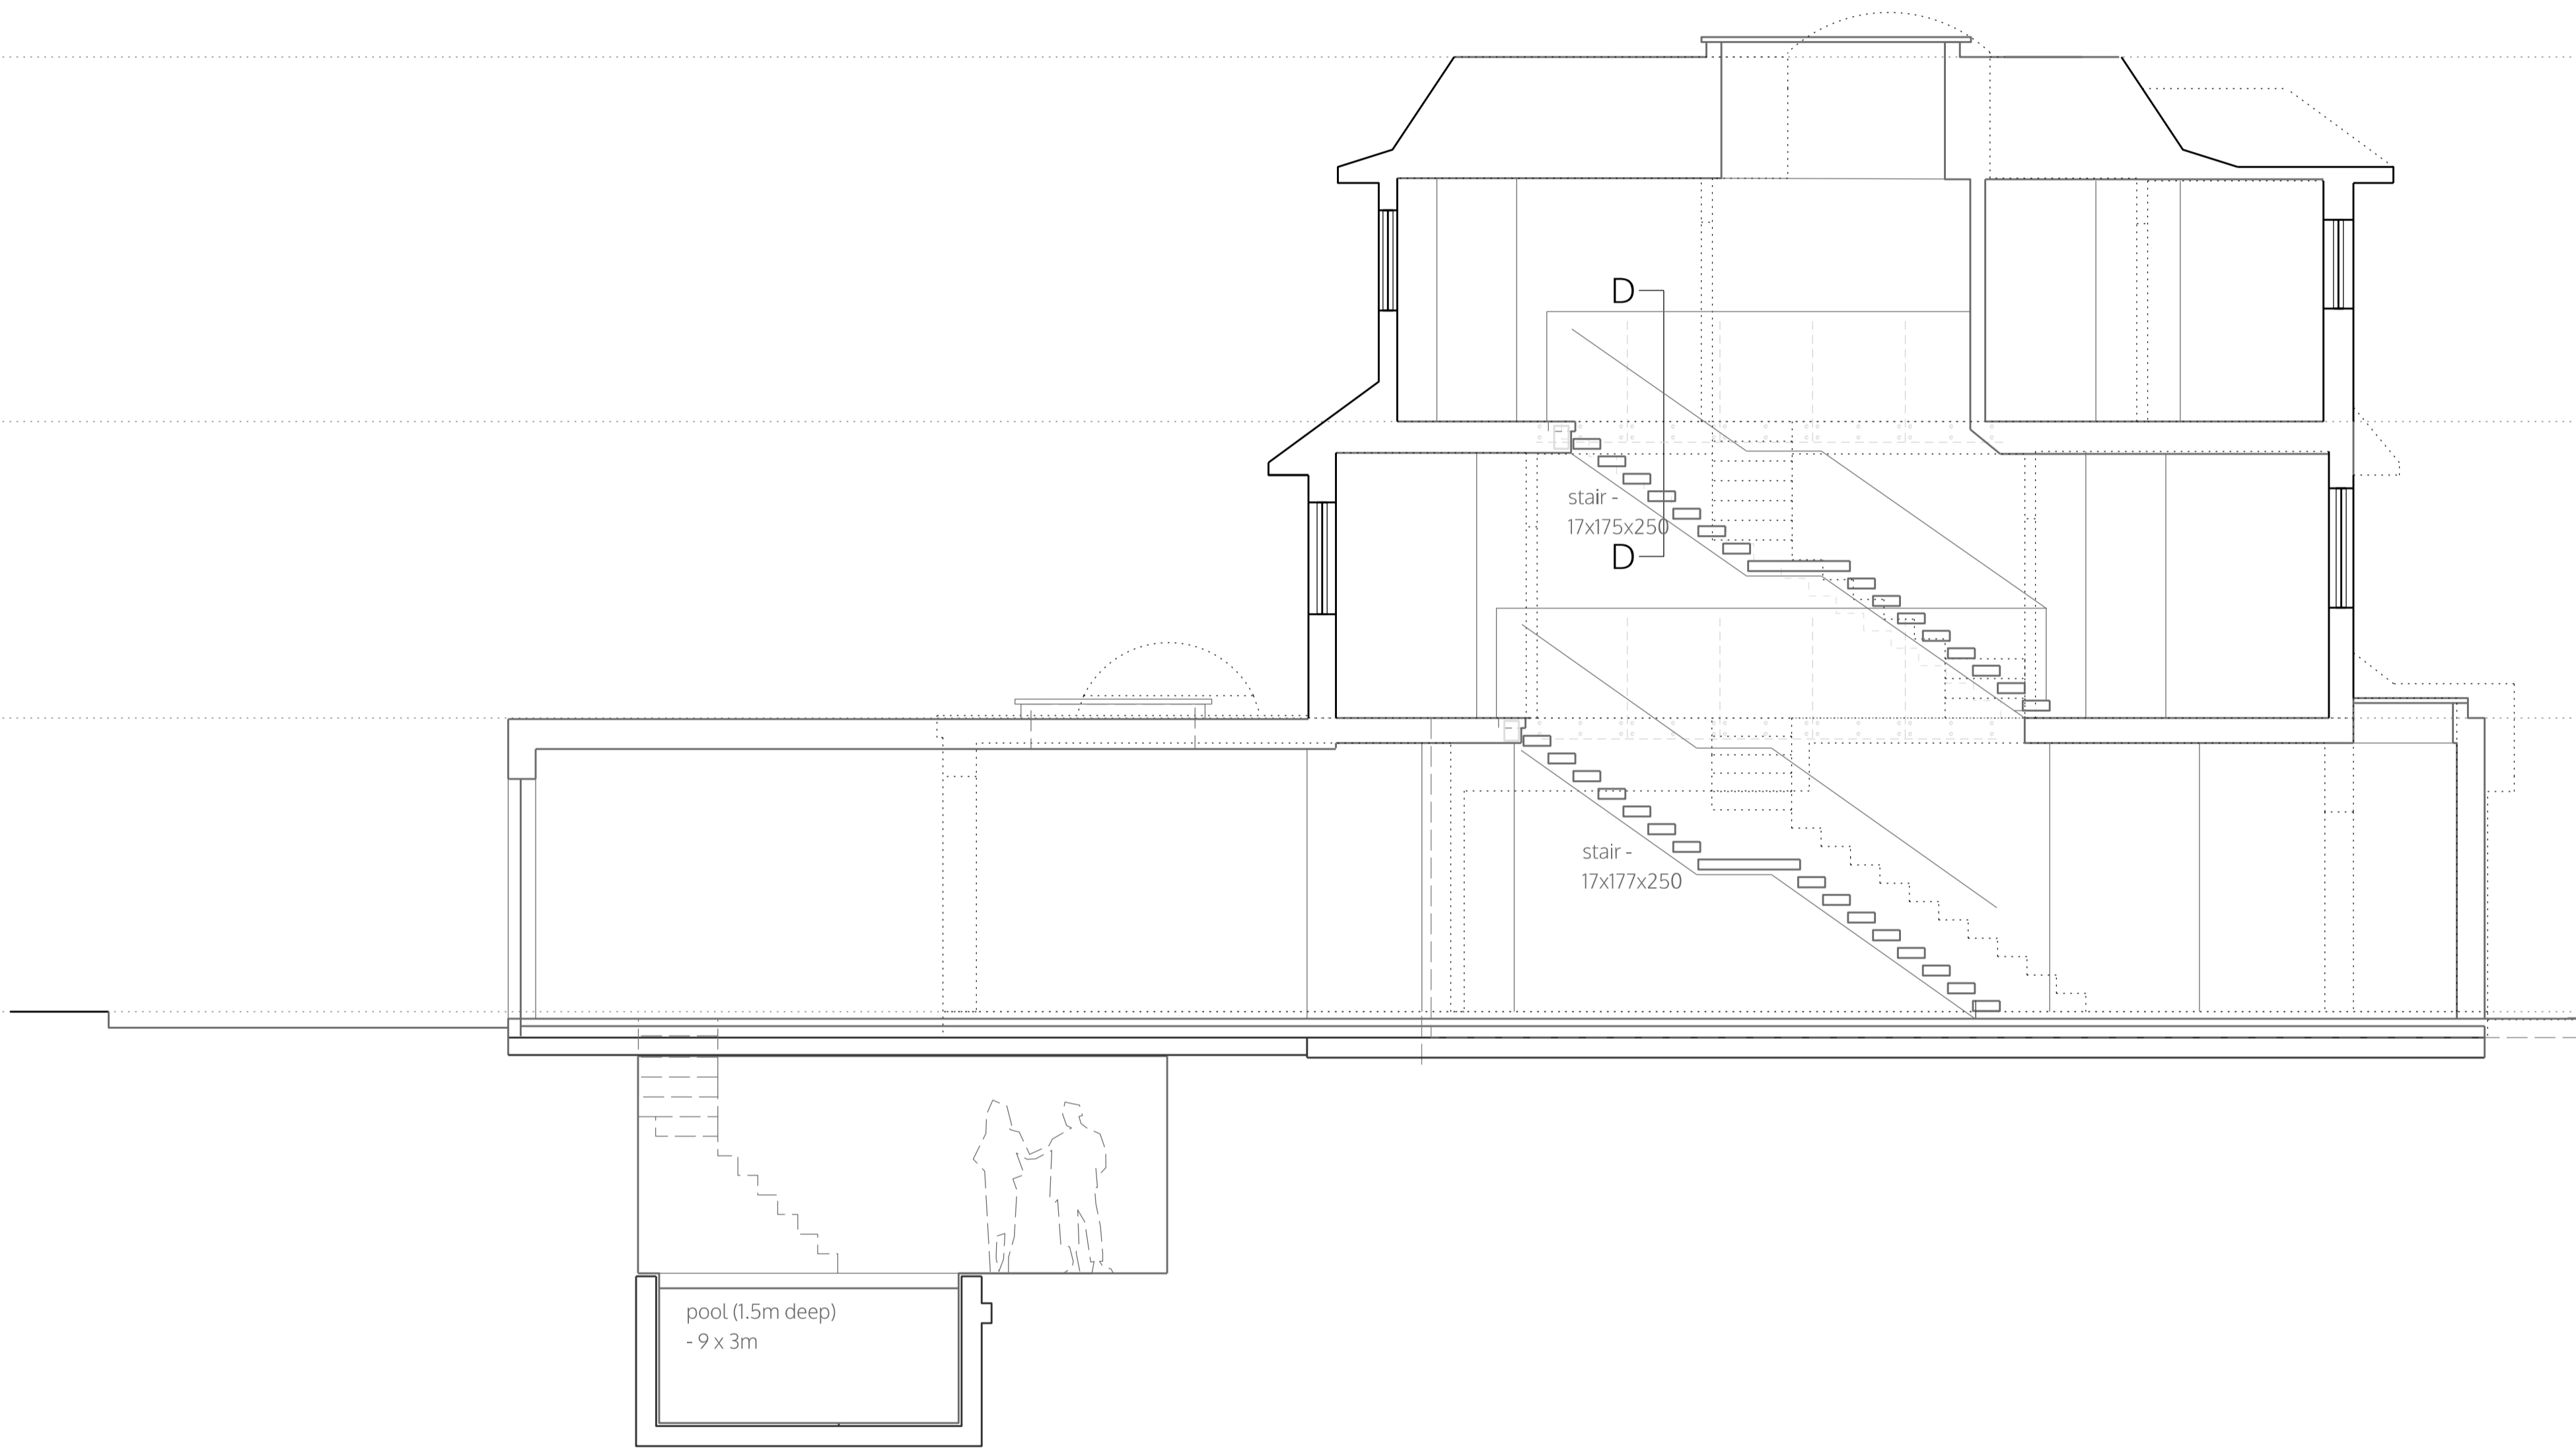

SECTION AA

no. drawn date scale status title client project © ALL COPYRIGHTS RESERVED m 0 1 2 3 4 5 ALL DIMENSIONS TO BE CHECKED ON SITE

spaceAgent 
 Architects and Designers mail@spaceagent.com
 London-Heidelberg-Barcelona-Brussels spaceagent.com
 spaceAgent Architects Ltd is a RIBA Chartered Practice


project Refurbishment of family house
 12 Grosvenor Gardens
 London NW11 0HG

client Daniel Levy
 12 Grosvenor Gardens
 London NW11 0HG

title Section AA
 as proposed

DRAFT GA	
	1:100 @A3 1:50 @A1
	13.12.2017
	mhamm

GRG_P06g

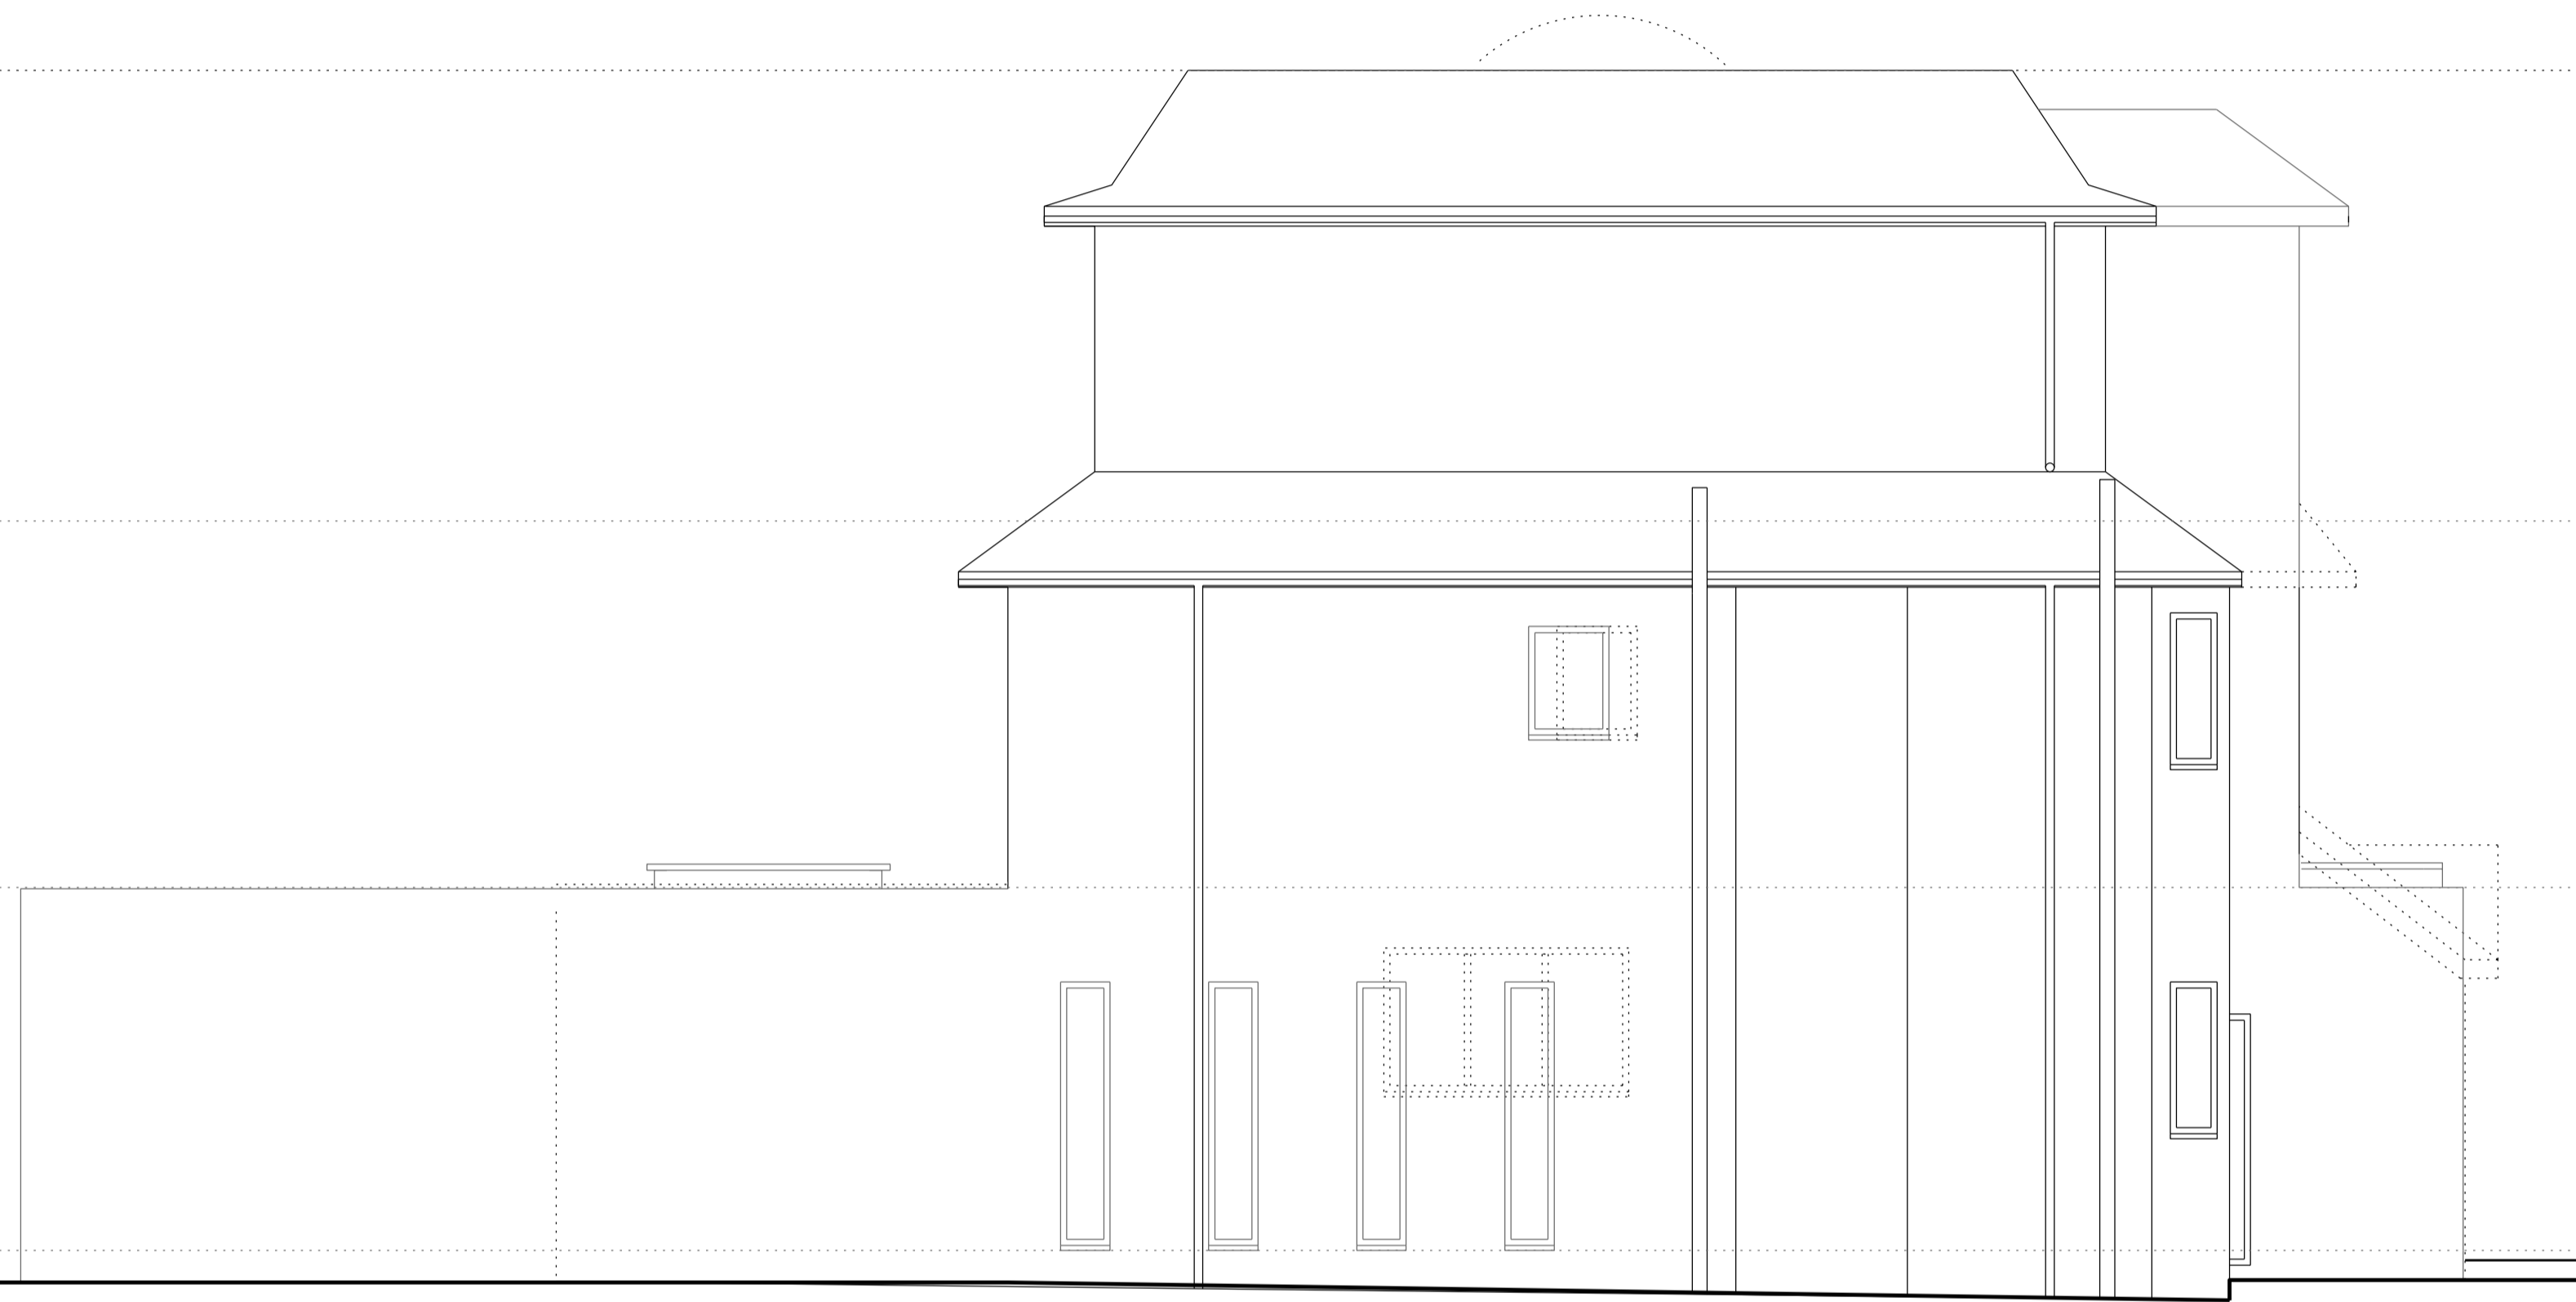

SIDE ELEVATION (South)

no. drawn date scale status title client project © ALL COPYRIGHTS RESERVED m 0 1 2 3 4 5 ALL DIMENSIONS TO BE CHECKED ON SITE

spaceAgent 

Architects and Designers mail@spaceagent.com
 London-Heidelberg-Barcelona-Brussels spaceagent.com
 spaceAgent Architects Ltd is a RIBA Chartered Practice

project Refurbishment of family house
 12 Grosvenor Gardens
 London NW1 0HG

client Daniel Levy
 12 Grosvenor Gardens
 London NW1 0HG

title Side elevation (South)
 as proposed

DRAFT GA	
	1:100 @A3 1:50 @A1
	10.12.2017
	mhamm
GRG_P07g	



FRONT ELEVATION

no. drawn date scale status title client project
 © ALL COPYRIGHTS RESERVED m 0 1 2 3 4 5 ALL DIMENSIONS TO BE CHECKED ON SITE

spaceAgent 


Architects and Designers mail@spaceagent.com
 London-Heidelberg-Barcelona-Brussels spaceagent.com
 spaceAgent Architects Ltd is a RIBA Chartered Practice

project Refurbishment of family house
 12 Grosvenor Gardens
 London NW11 0HG

client Daniel Levy
 12 Grosvenor Gardens
 London NW11 0HG

title Front elevation
 as proposed

DRAFT GA	
	1:100 @A3 1:50 @A1
	10.12.2017
	mhamm
GRG_P08g	

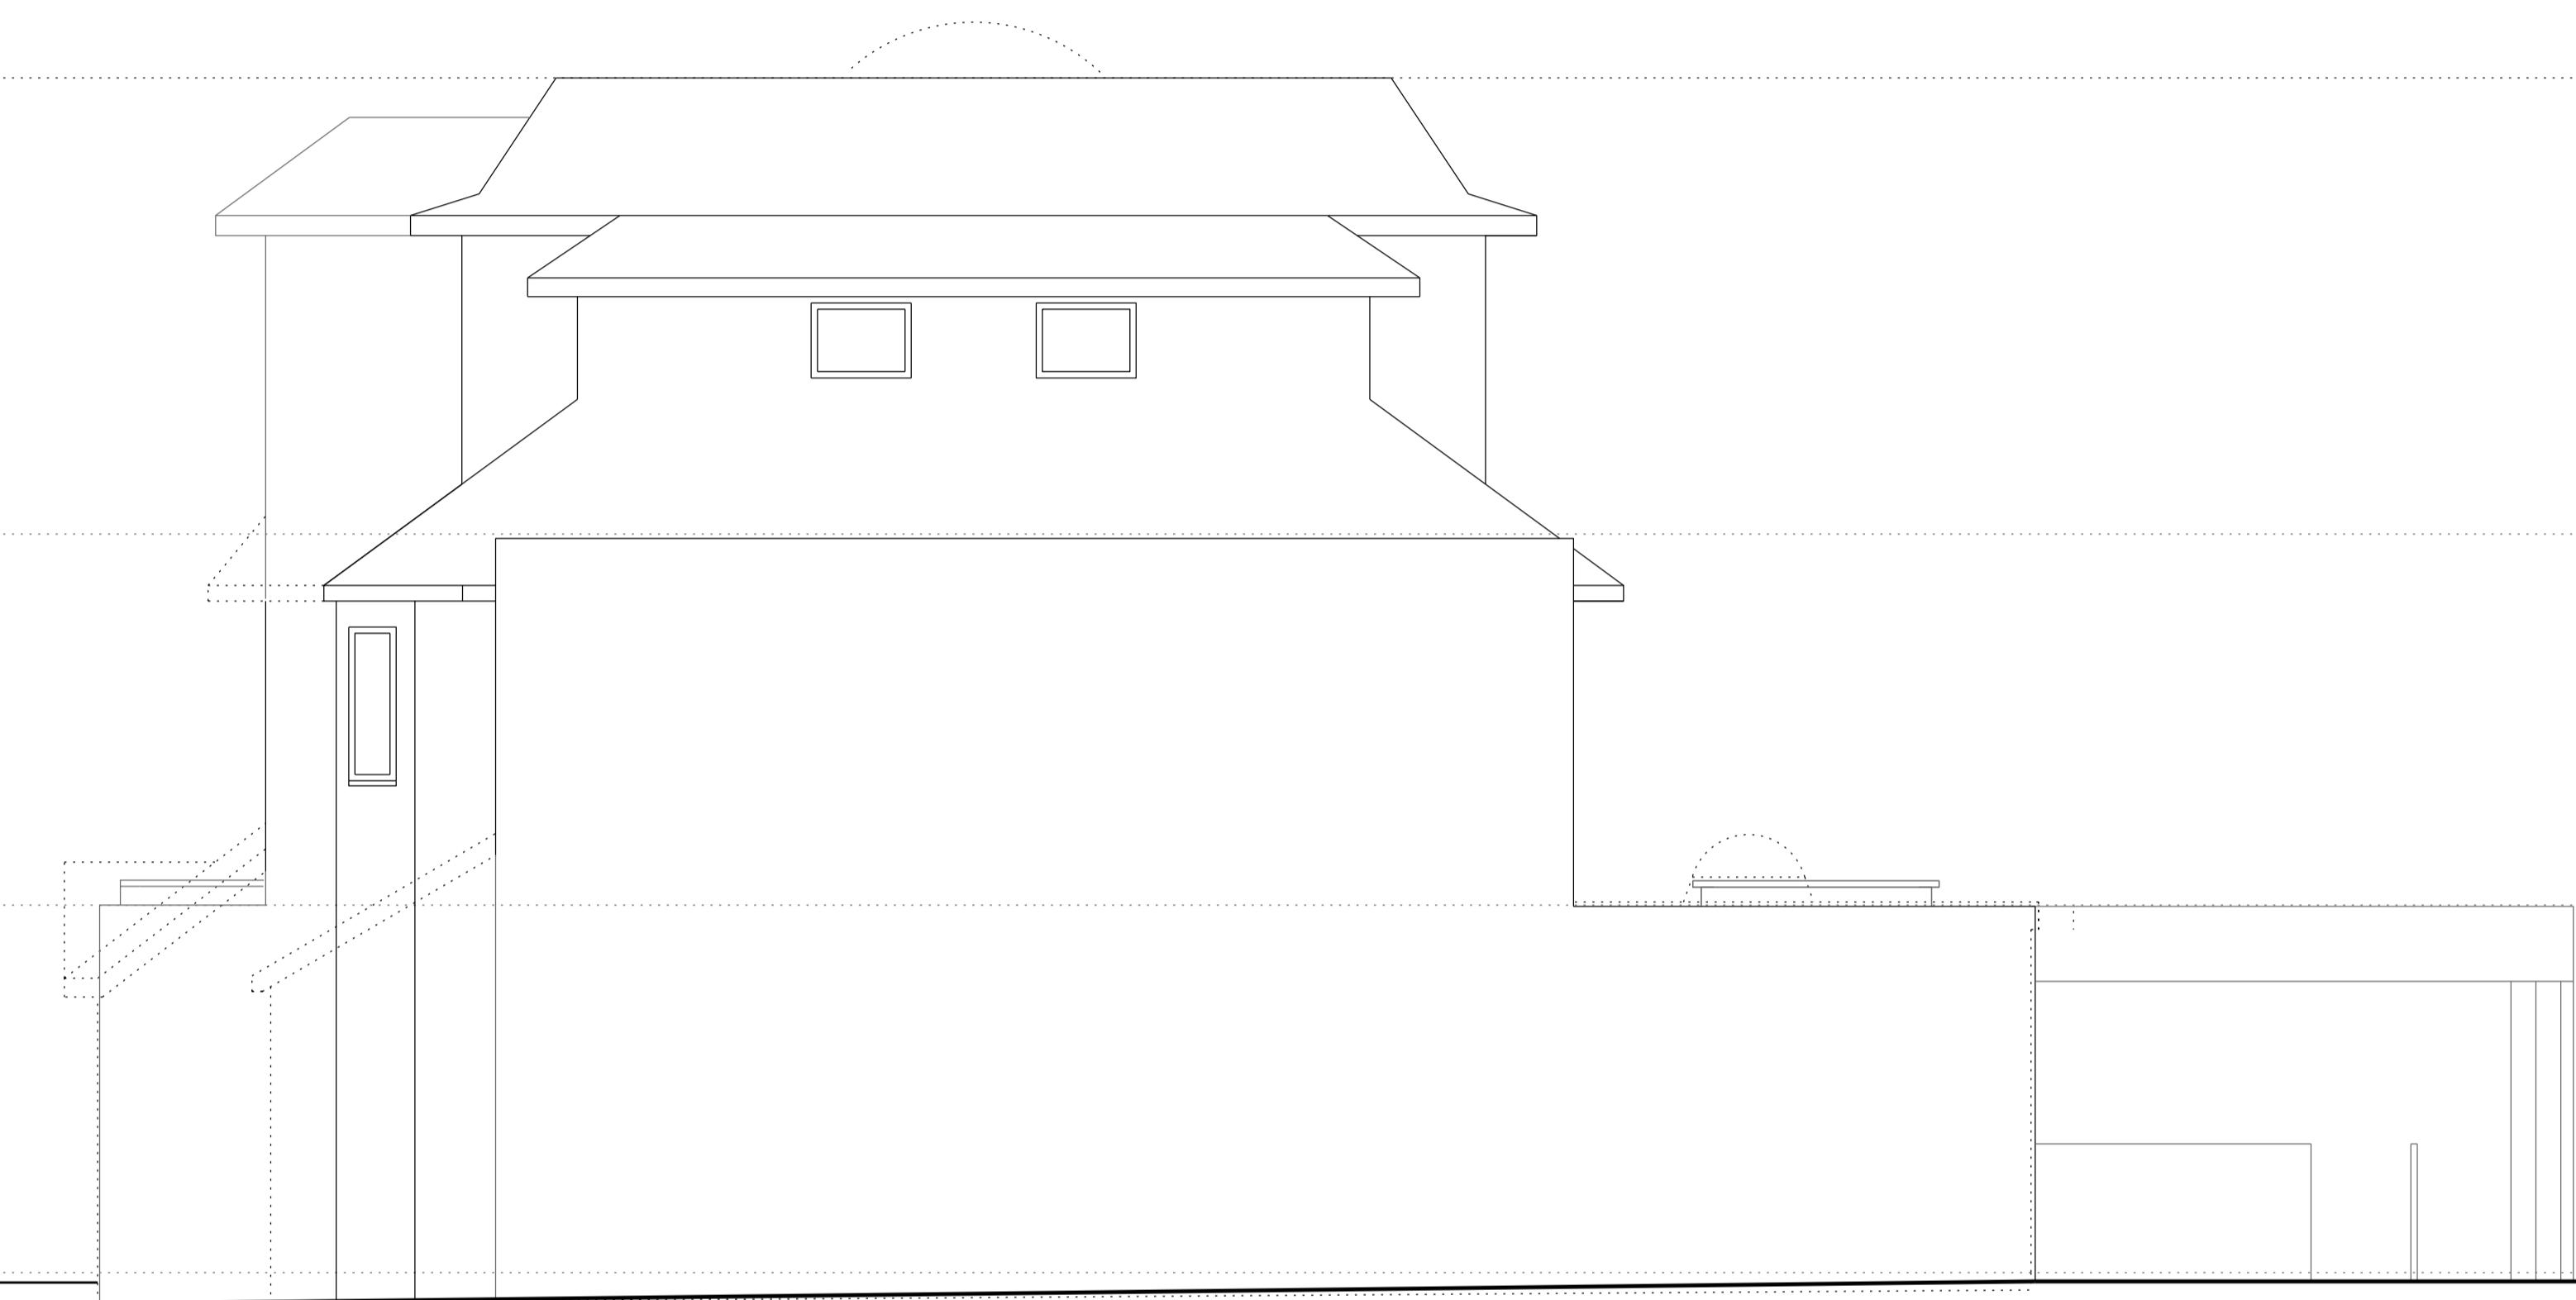

SIDE ELEVATION (North)

no. drawn date scale status title client project © ALL COPYRIGHTS RESERVED m 0 1 2 3 4 5 ALL DIMENSIONS TO BE CHECKED ON SITE

spaceAgent 
 Architects and Designers mail@spaceagent.com
 London-Heidelberg-Barcelona-Brussels spaceagent.com
 spaceAgent Architects Ltd is a RIBA Chartered Practice

project Refurbishment of family house
 12 Grosvenor Gardens
 London NW1 0HG

client Daniel Levy
 12 Grosvenor Gardens
 London NW1 0HG

title Side elevation (North)
 as proposed

DRAFT GA	
	1:100 @A3 1:50 @A1
	10.12.2017
	mhamm
GRG_P09g	



REAR ELEVATION

no. drawn date scale status title client project © ALL COPYRIGHTS RESERVED m 0 1 2 3 4 5 ALL DIMENSIONS TO BE CHECKED ON SITE

spaceAgent 
 Architects and Designers mail@spaceagent.com
 London-Heidelberg-Barcelona-Brussels spaceagent.com
 spaceAgent Architects Ltd is a RIBA Chartered Practice

project Refurbishment of family house
 12 Grosvenor Gardens
 London NW1 0HG

client Daniel Levy
 12 Grosvenor Gardens
 London NW1 0HG

title Rear elevation
 as proposed

DRAFT GA	
	1:100 @A3 1:50 @A1
	13.12.2017
	mhamm
GRG_P10g	