

LOWER GROUND FLOOR

no. drawn date scale status title client project

5 ALL DIMENSIONS TO BE CHECKED ON SITE
4
3
2
1
0 m
© ALL COPYRIGHTS RESERVED

spaceAgent

Architects and Designers mail@spaceagent.com
London-Heidelberg-Barcelona-Brussels spaceagent.com
spaceAgent Architects Ltd is a RIBA Chartered Practice


Extension of family home
96 Hillfield Road
London NW6 1QA

Dr Papadakis / Dr Kaur-Papadakis
96 Hillfield Road
London NW6 1QA

Lower ground floor plan (garden level)
as proposed

only planning	
1:100 @A3	1:50 @A1
13.12.2017	
mhamm	

HFR_P01e5

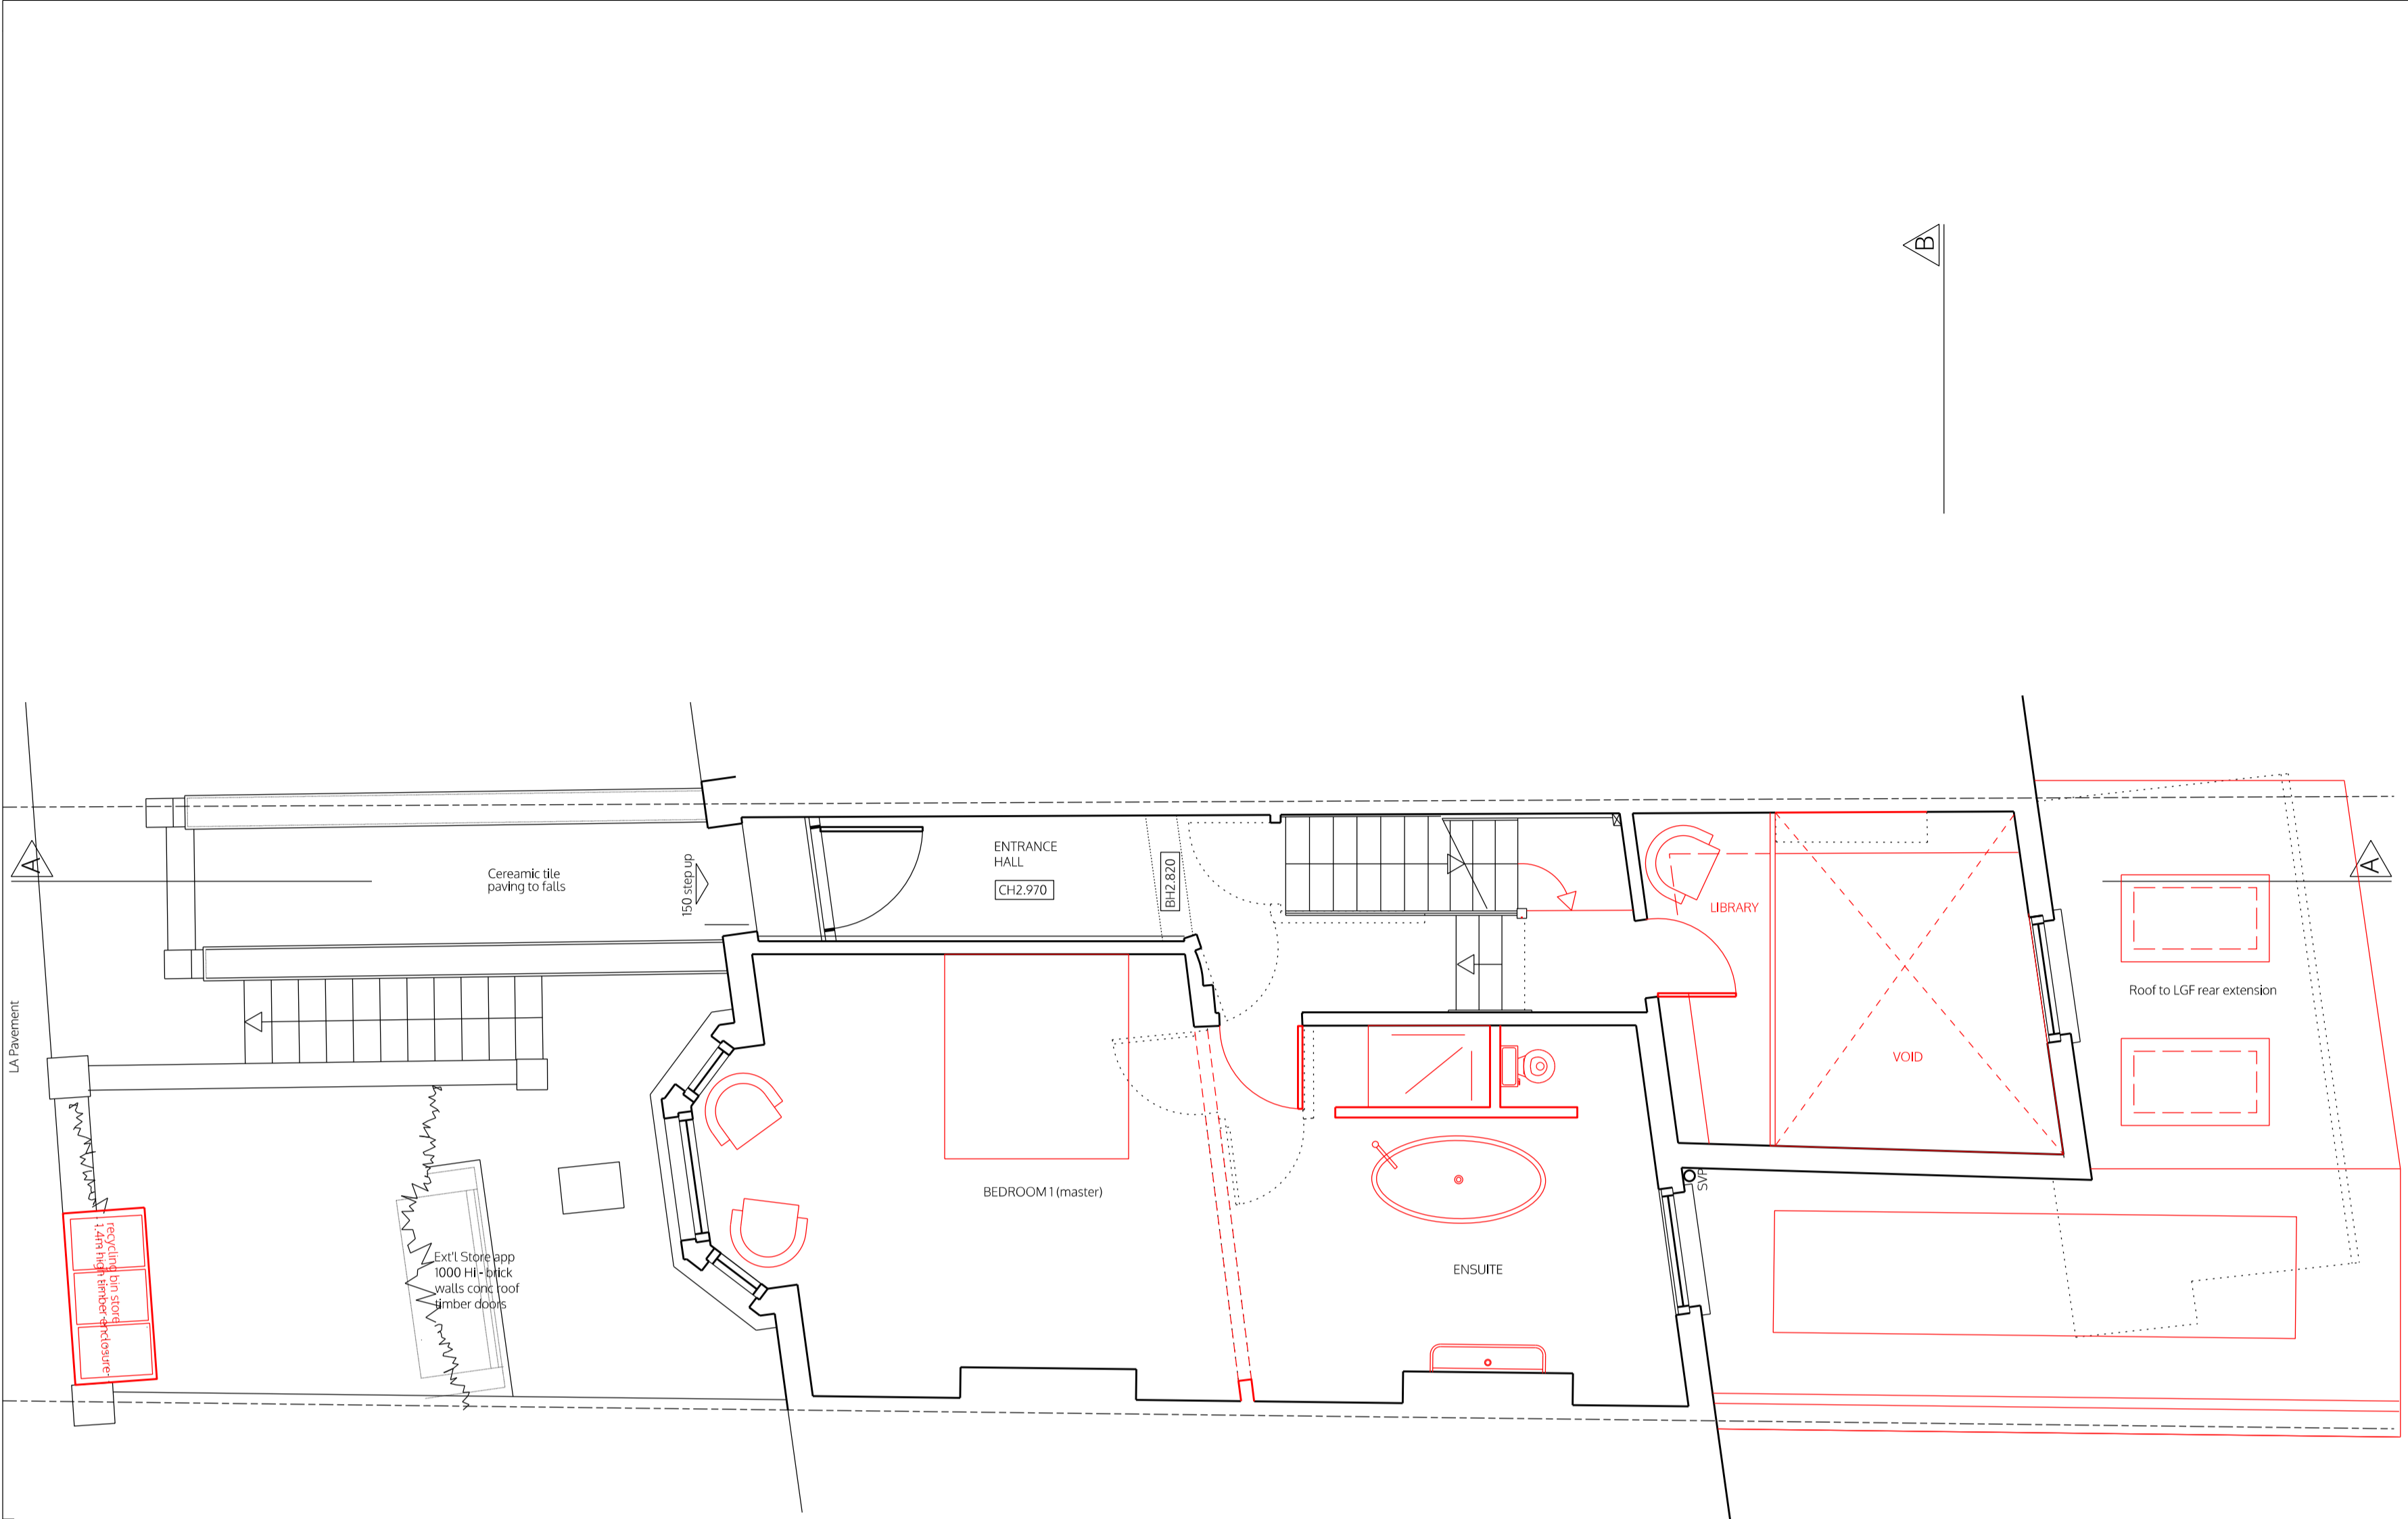

GROUND FLOOR

no. drawn date scale status title client project © ALL COPYRIGHTS RESERVED m 0 1 2 3 4 5 ALL DIMENSIONS TO BE CHECKED ON SITE

spaceAgent

Architects and Designers mail@spaceagent.com
 London-Heidelberg-Barcelona-Brussels spaceagent.com
 spaceAgent Architects Ltd is a RIBA Chartered Practice



Extension of family home
 96 Hillfield Road
 London NW6 1QA

Dr Papadakis / Dr Kaur-Papadakis
 96 Hillfield Road
 London NW6 1QA

Ground floor plan
 as proposed

only planning	
1:100 @A3	1:50 @A1
13.12.2017	
mhamm	

HFR_P02e5

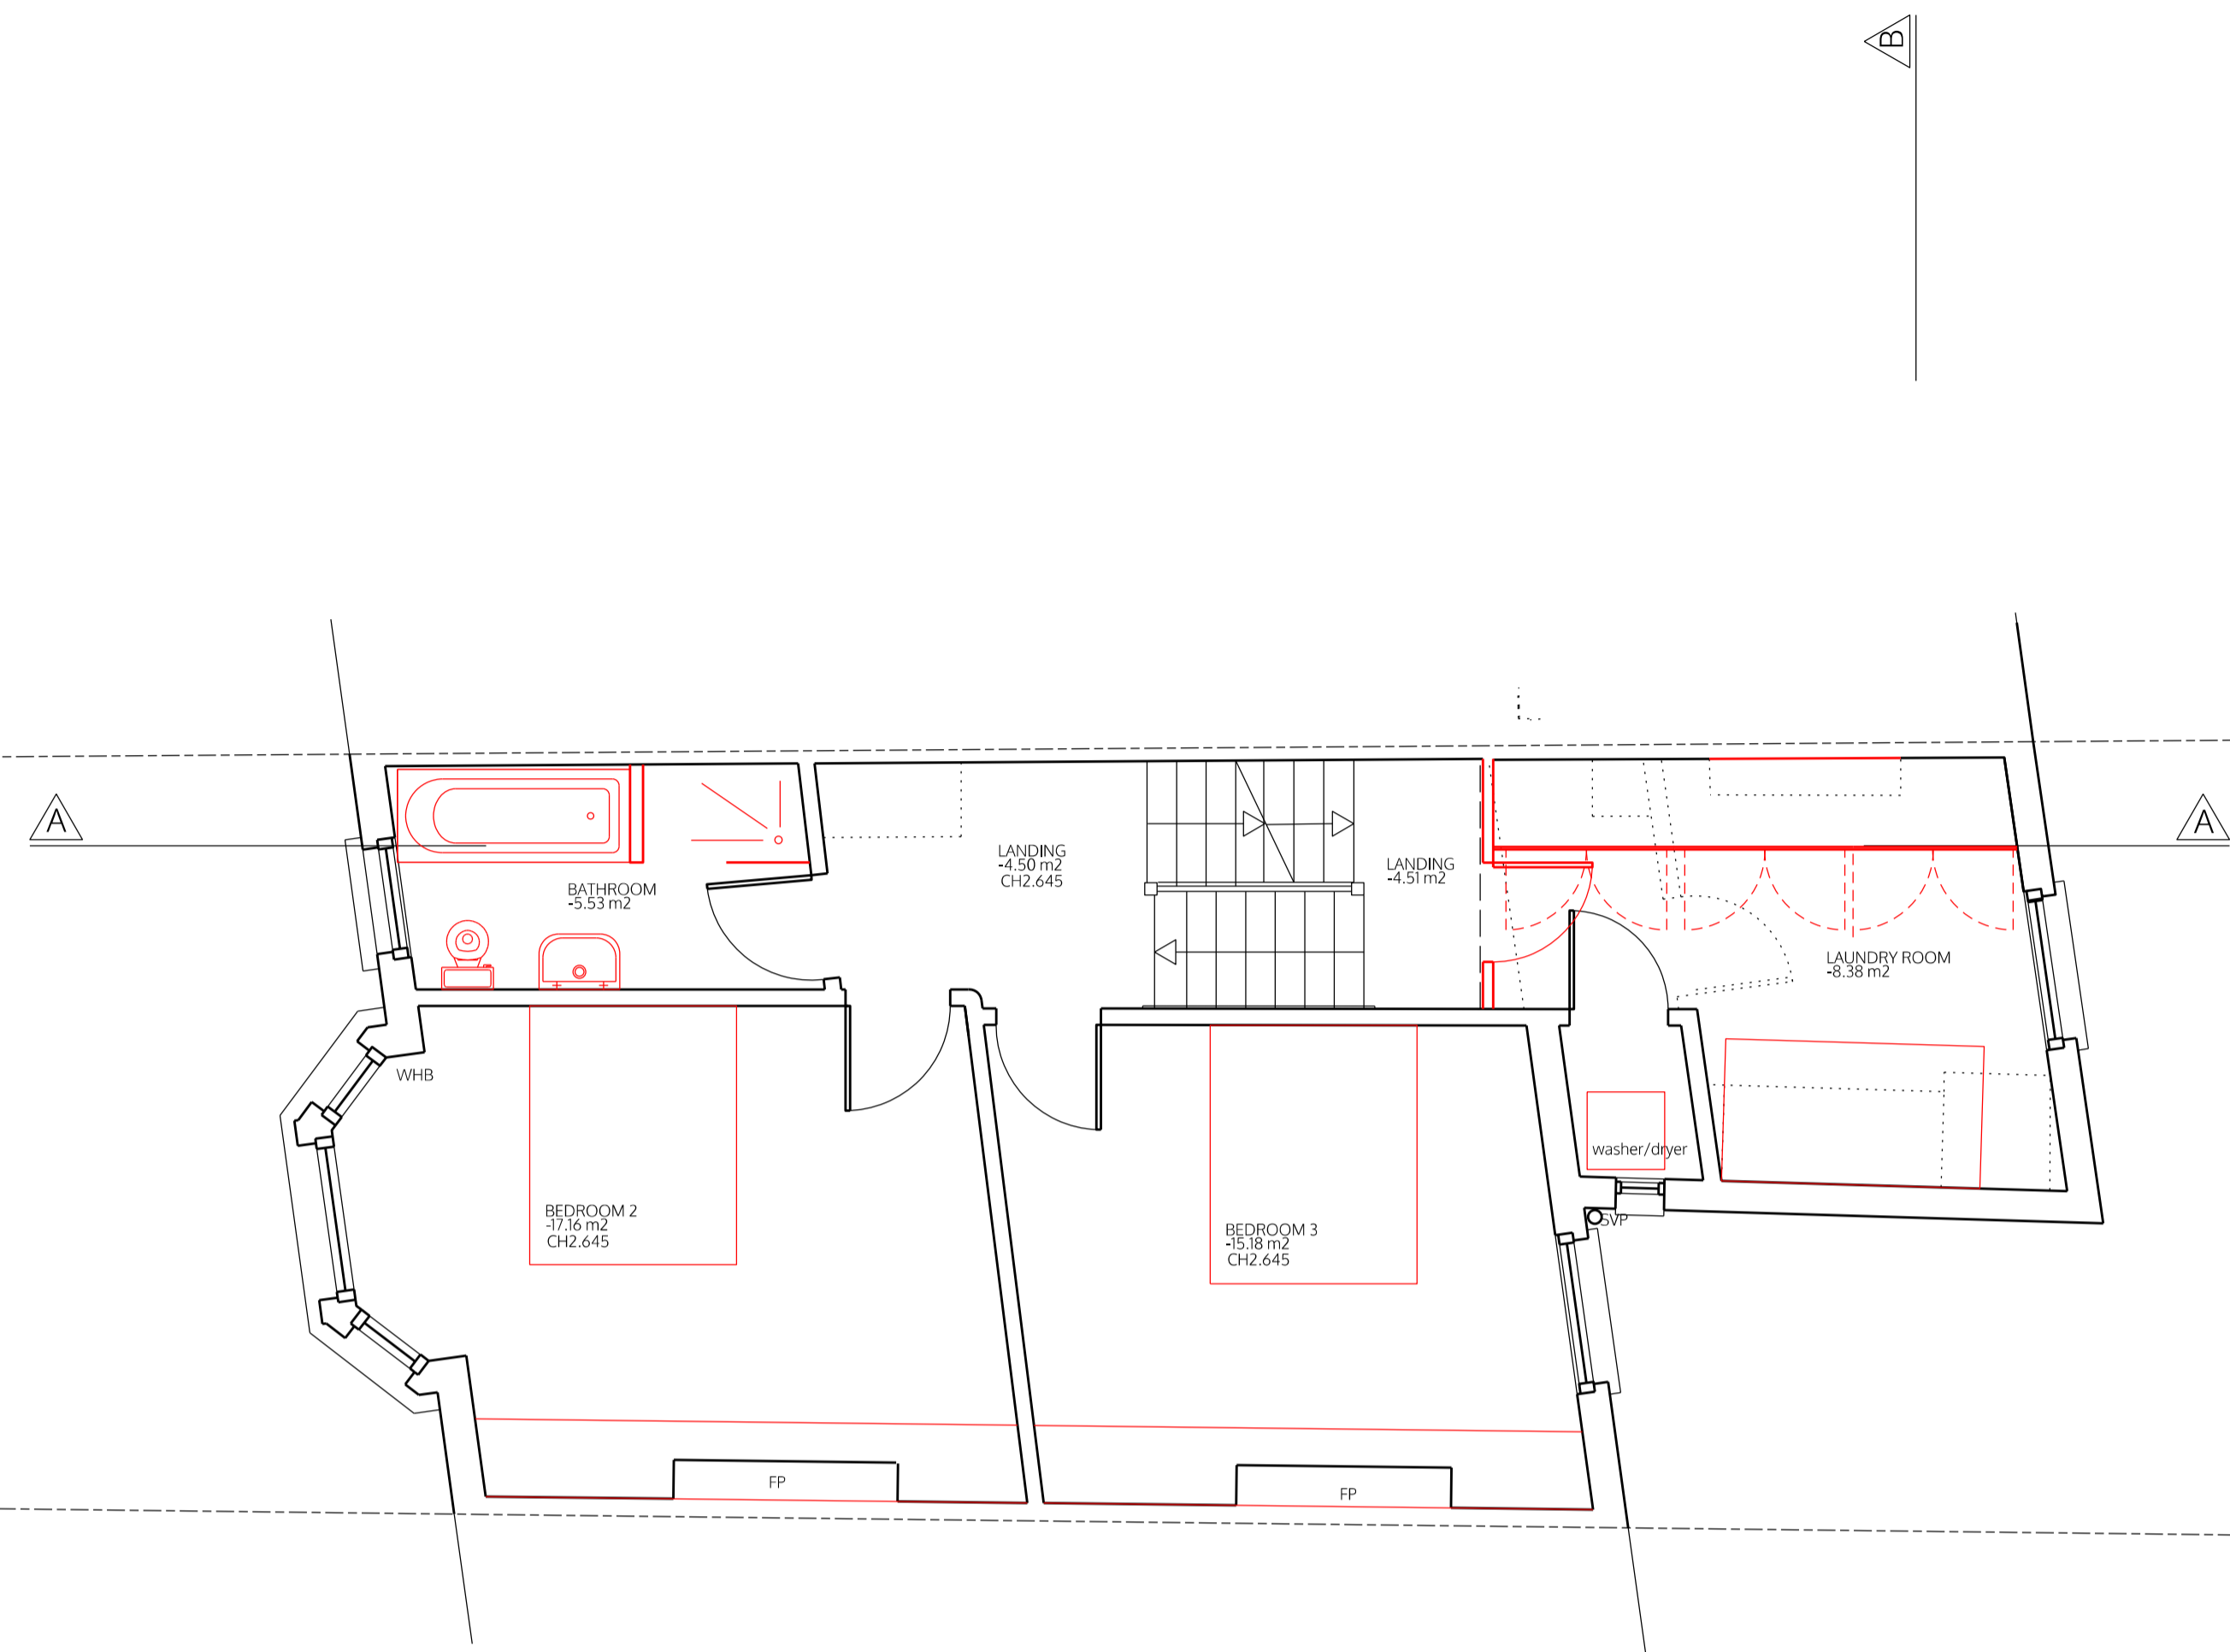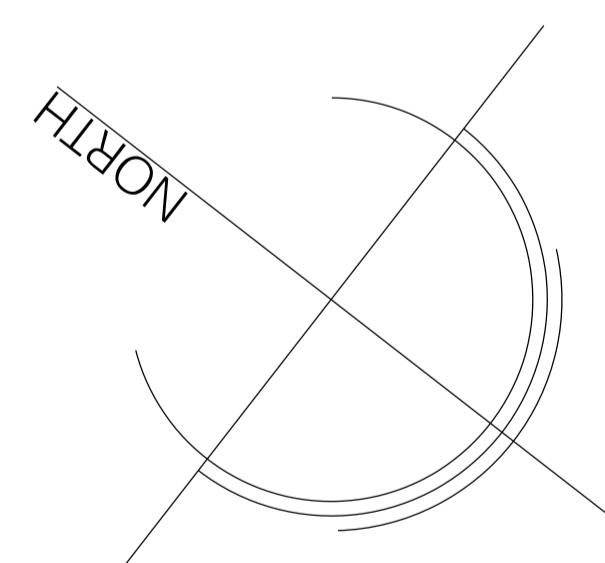

FIRST FLOOR

no. drawn date scale status title client project © ALL COPYRIGHTS RESERVED m 0 1 2 3 4 5 ALL DIMENSIONS TO BE CHECKED ON SITE

spaceAgent

Architects and Designers mail@spaceagent.com
 London-Heidelberg-Barcelona-Brussels spaceagent.com
 spaceAgent Architects Ltd is a RIBA Chartered Practice



project Extension of family home
 96 Hillfield Road
 London NW6 1QA

client Dr Papadakis / Dr Kaur-Papadakis
 96 Hillfield Road
 London NW6 1QA

title First floor plan
 as proposed

only planning	
	1:100 @A3 1:50 @A1
	13.12.2017
	mhamm

HFR_P03e5

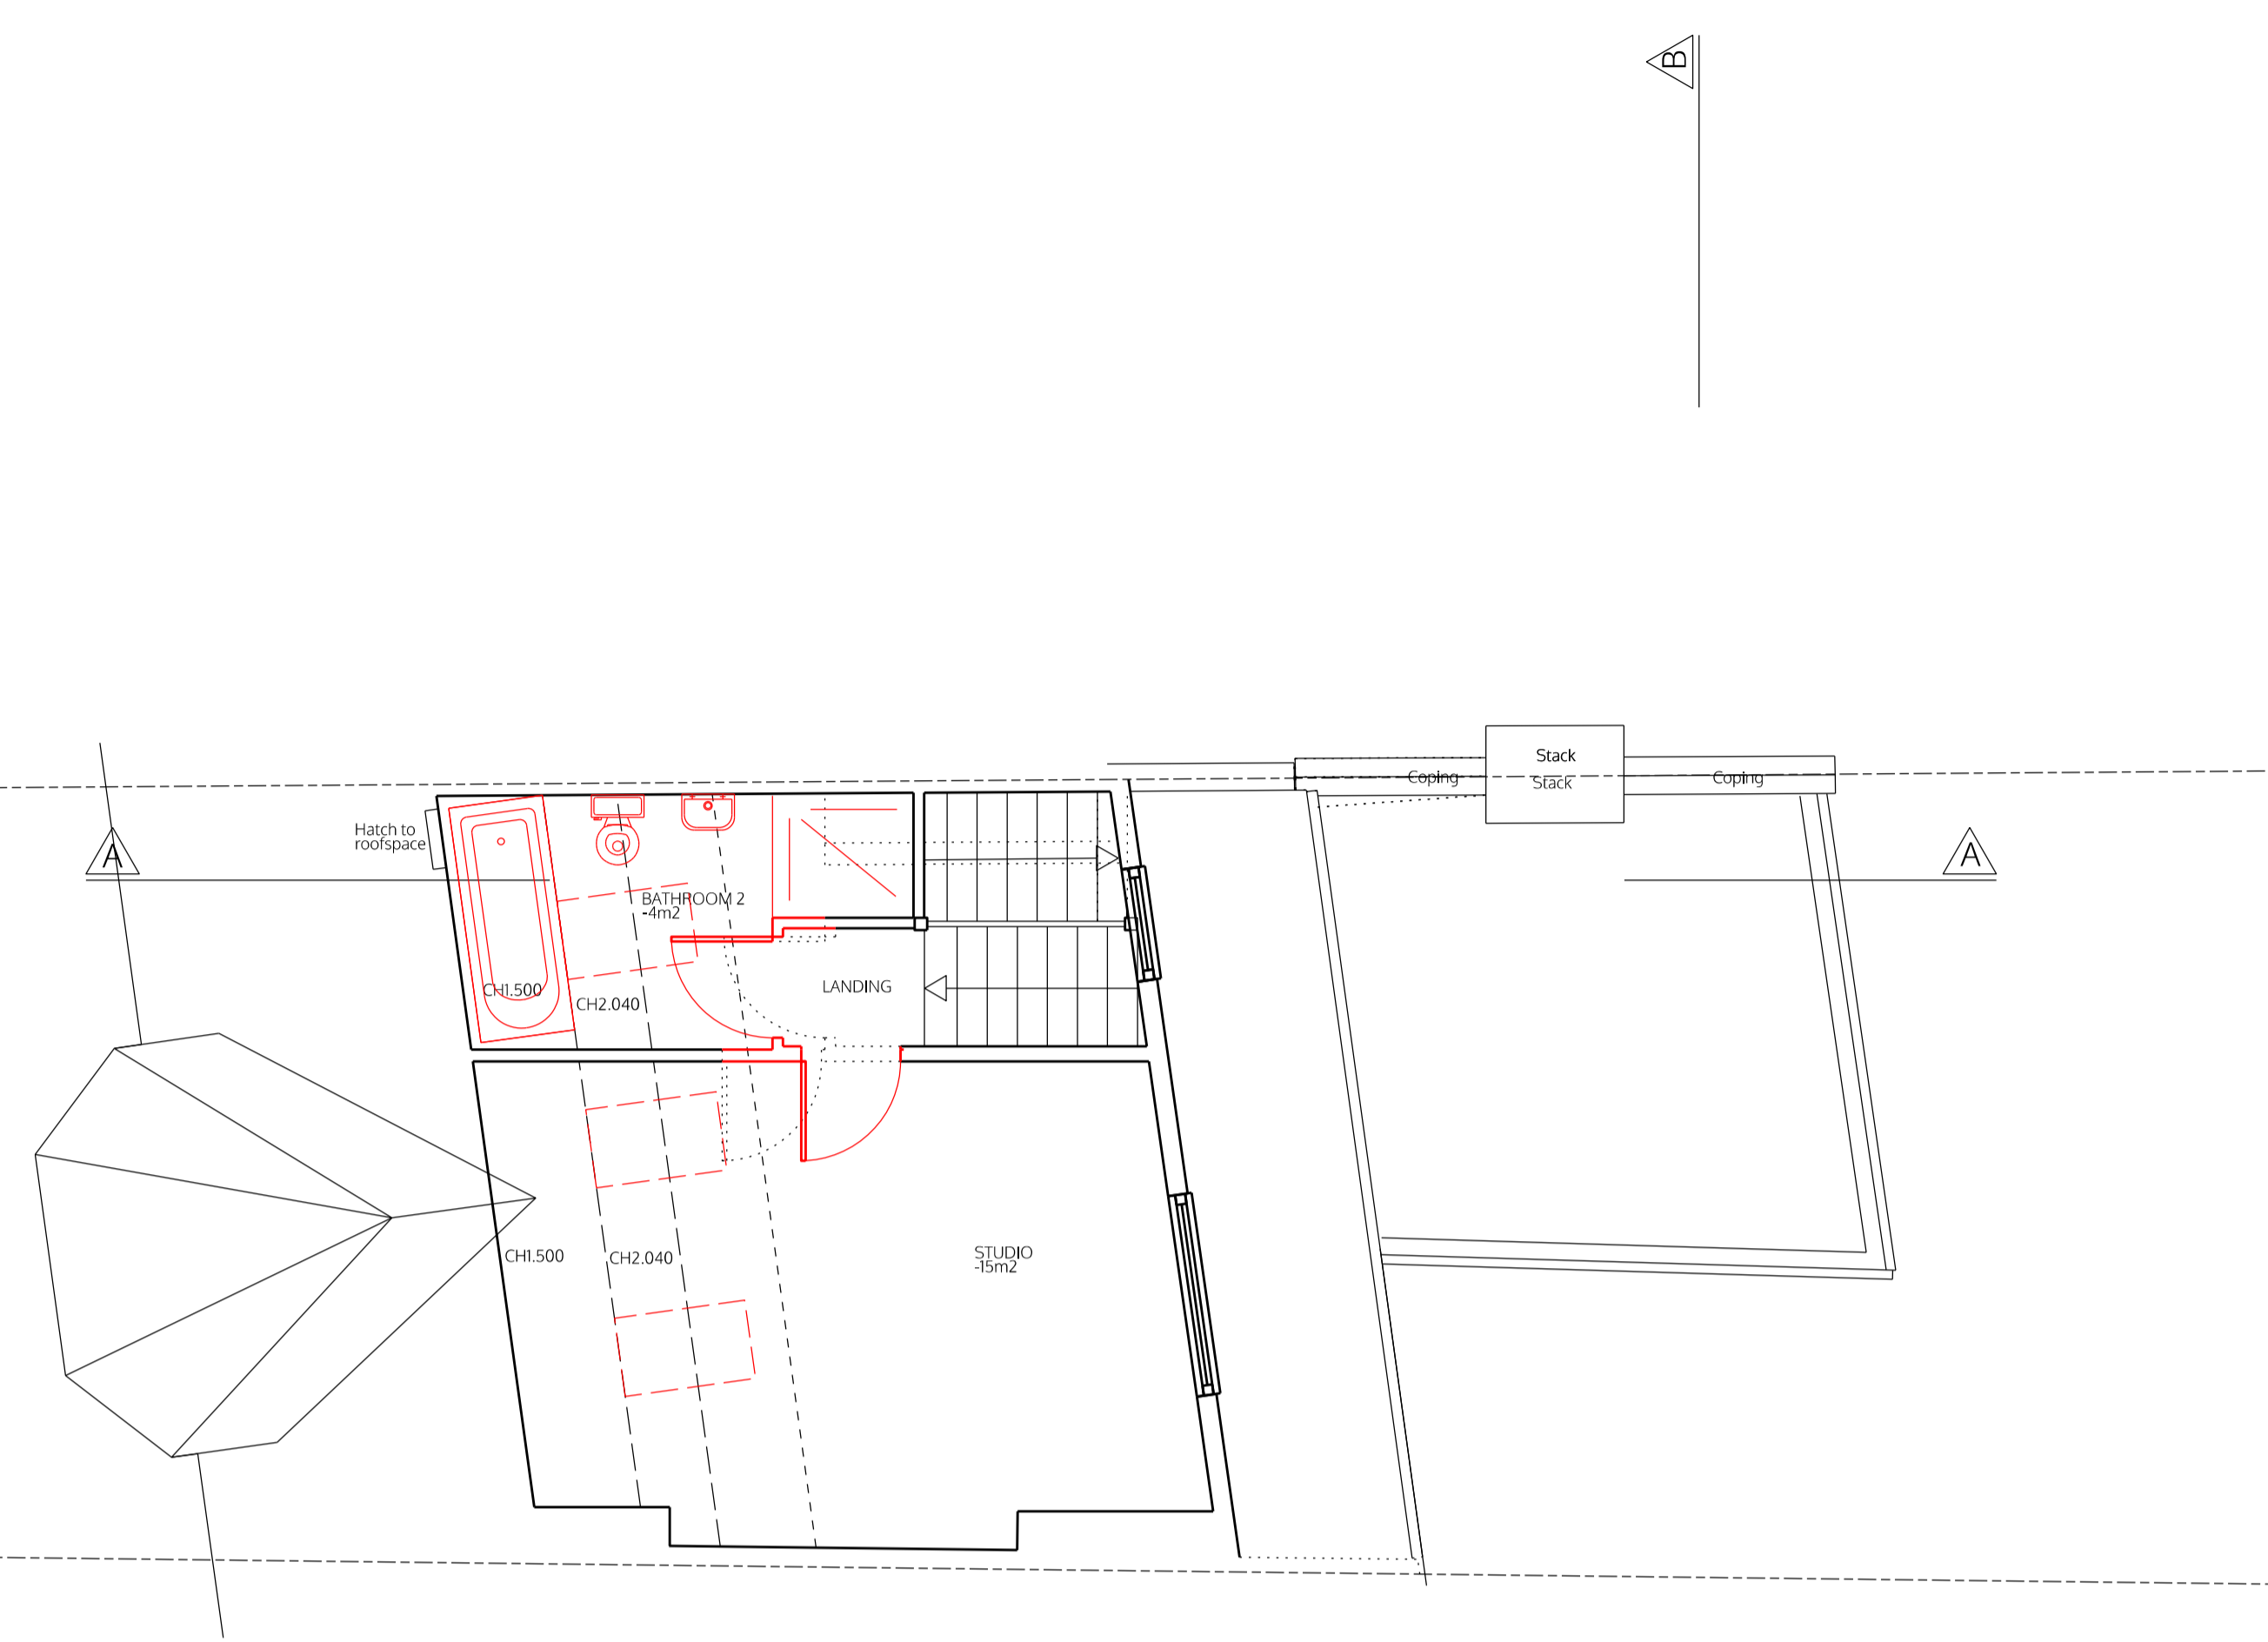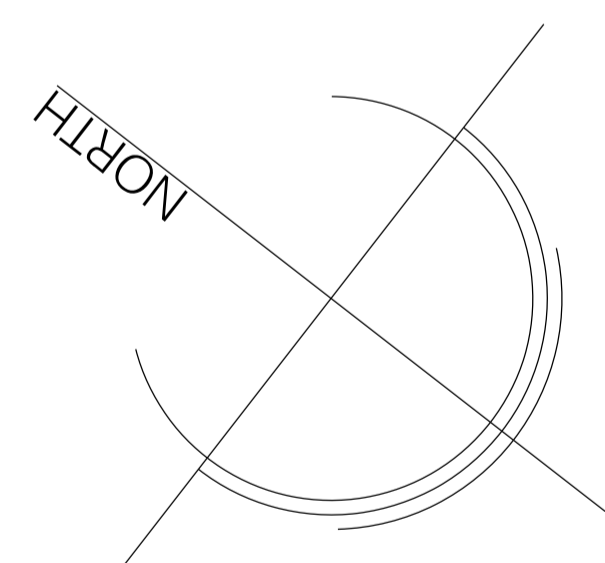

SECOND FLOOR

no. drawn date scale status title client project © ALL COPYRIGHTS RESERVED m 0 1 2 3 4 5 ALL DIMENSIONS TO BE CHECKED ON SITE

spaceAgent

Architects and Designers mail@spaceagent.com
 London-Heidelberg-Barcelona-Brussels spaceagent.com
 spaceAgent Architects Ltd is a RIBA Chartered Practice


project Extension of family home
 96 Hillfield Road
 London NW6 1QA

client Dr Papadakis / Dr Kaur-Papadakis
 96 Hillfield Road
 London NW6 1QA

title Second floor plan
 as proposed

only planning	
	1:100 @A3 1:50 @A1
	13.12.2017
	mhamm

HFR_P04e5

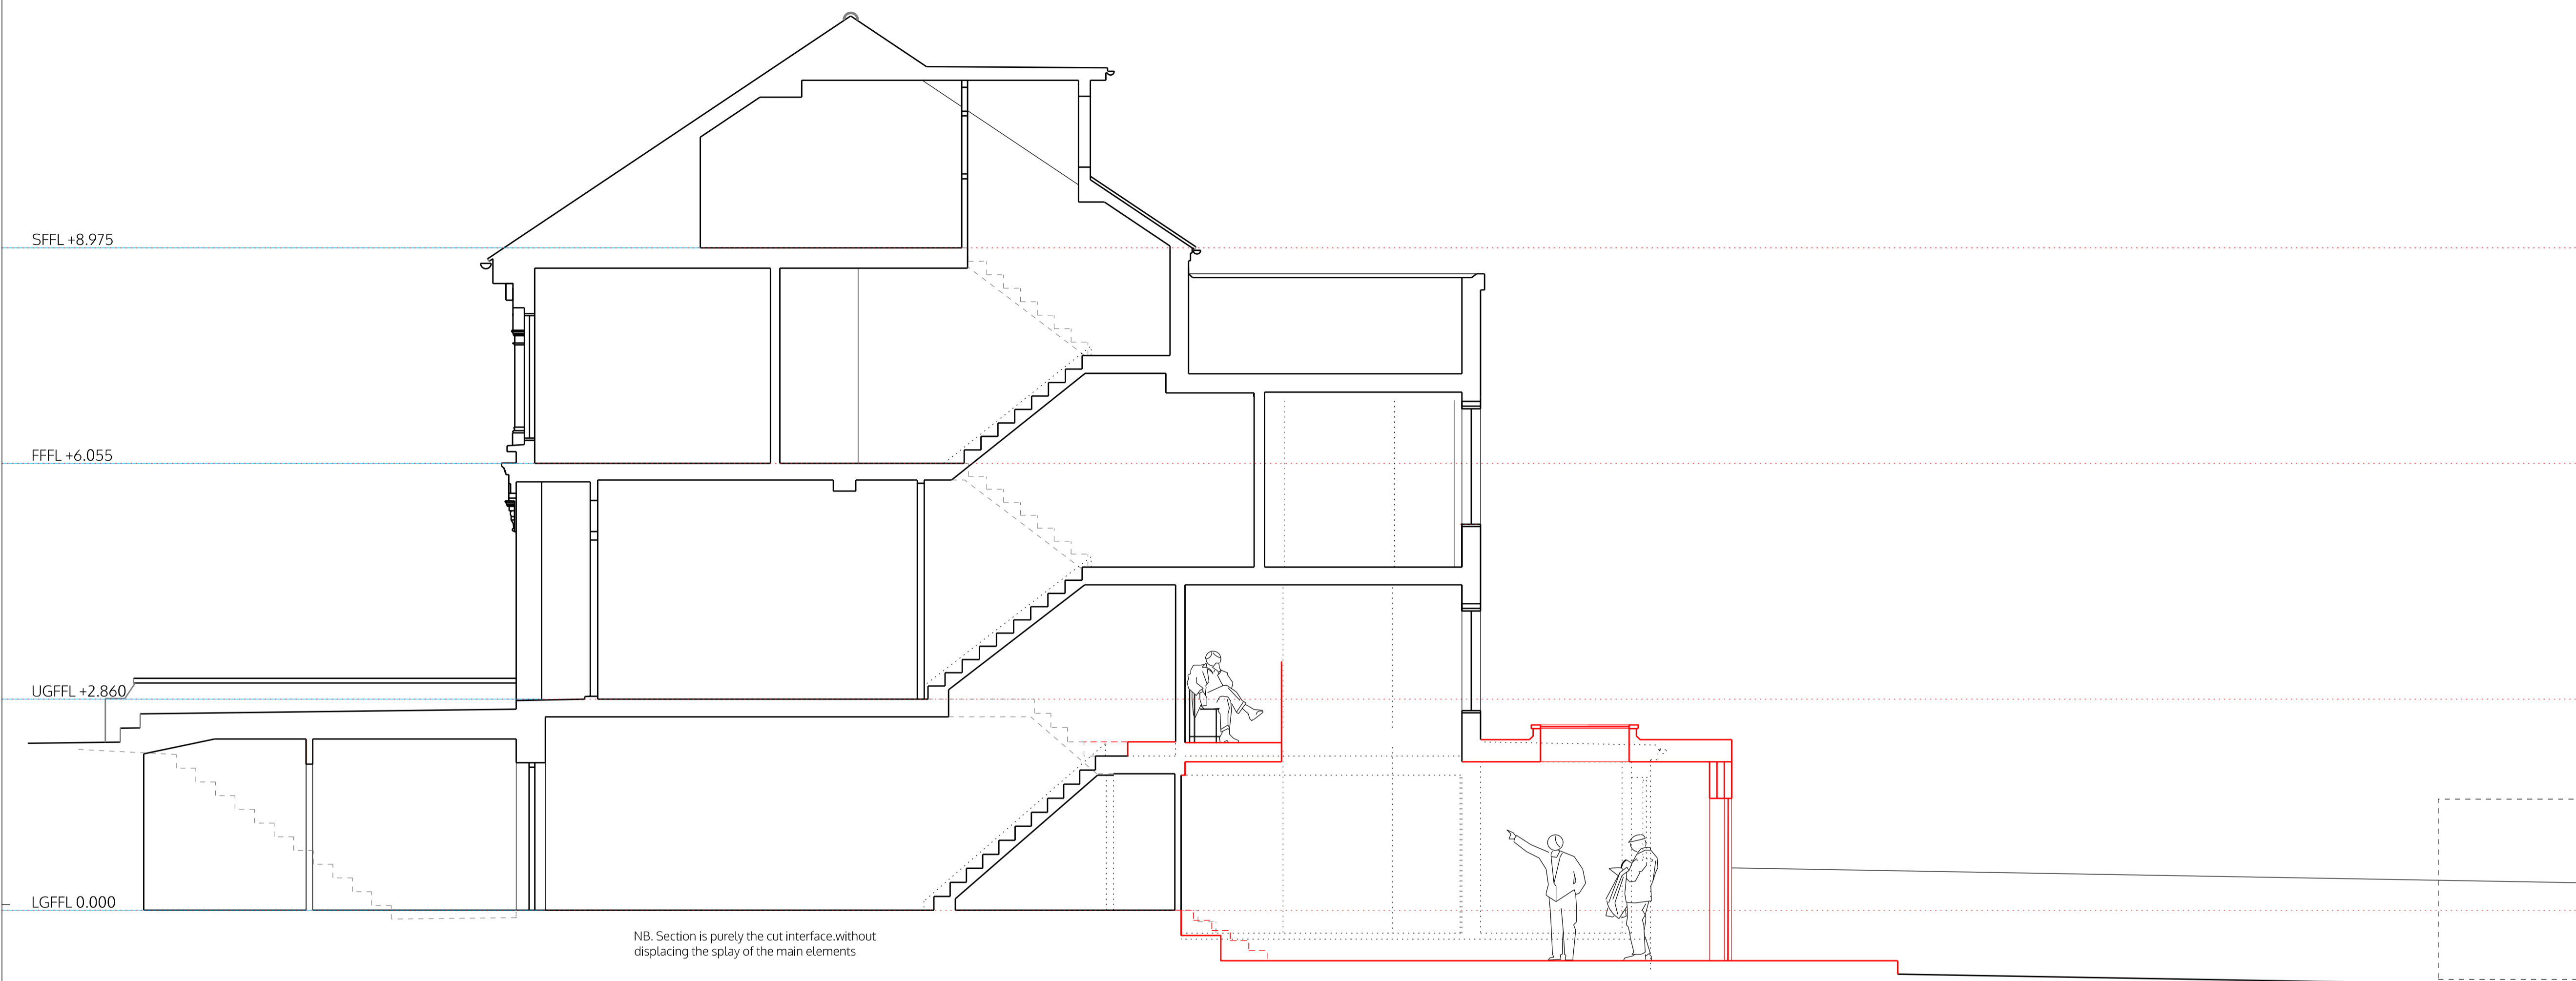

NB. Section is purely the cut interface, without displacing the splay of the main elements

SECTION AA

no. drawn date scale status title client project

ALL DIMENSIONS TO BE CHECKED ON SITE

m 0 1 2 3 4 5

© ALL COPYRIGHTS RESERVED


spaceAgent
 Architects and Designers mail@spaceagent.com
 London-Heidelberg-Barcelona-Brussels spaceagent.com
 spaceAgent Architects Ltd is a RIBA Chartered Practice

project Extension of family home
 96 Hillfield Road
 London NW6 1QA


client Dr Papadakis / Dr Kaur-Papadakis
 96 Hillfield Road
 London NW6 1QA

title Section AA
 as proposed

only planning	
	1:100 @A3 1:50 @A1
	13.12.2017
	mhamm
HFR_P06e5	

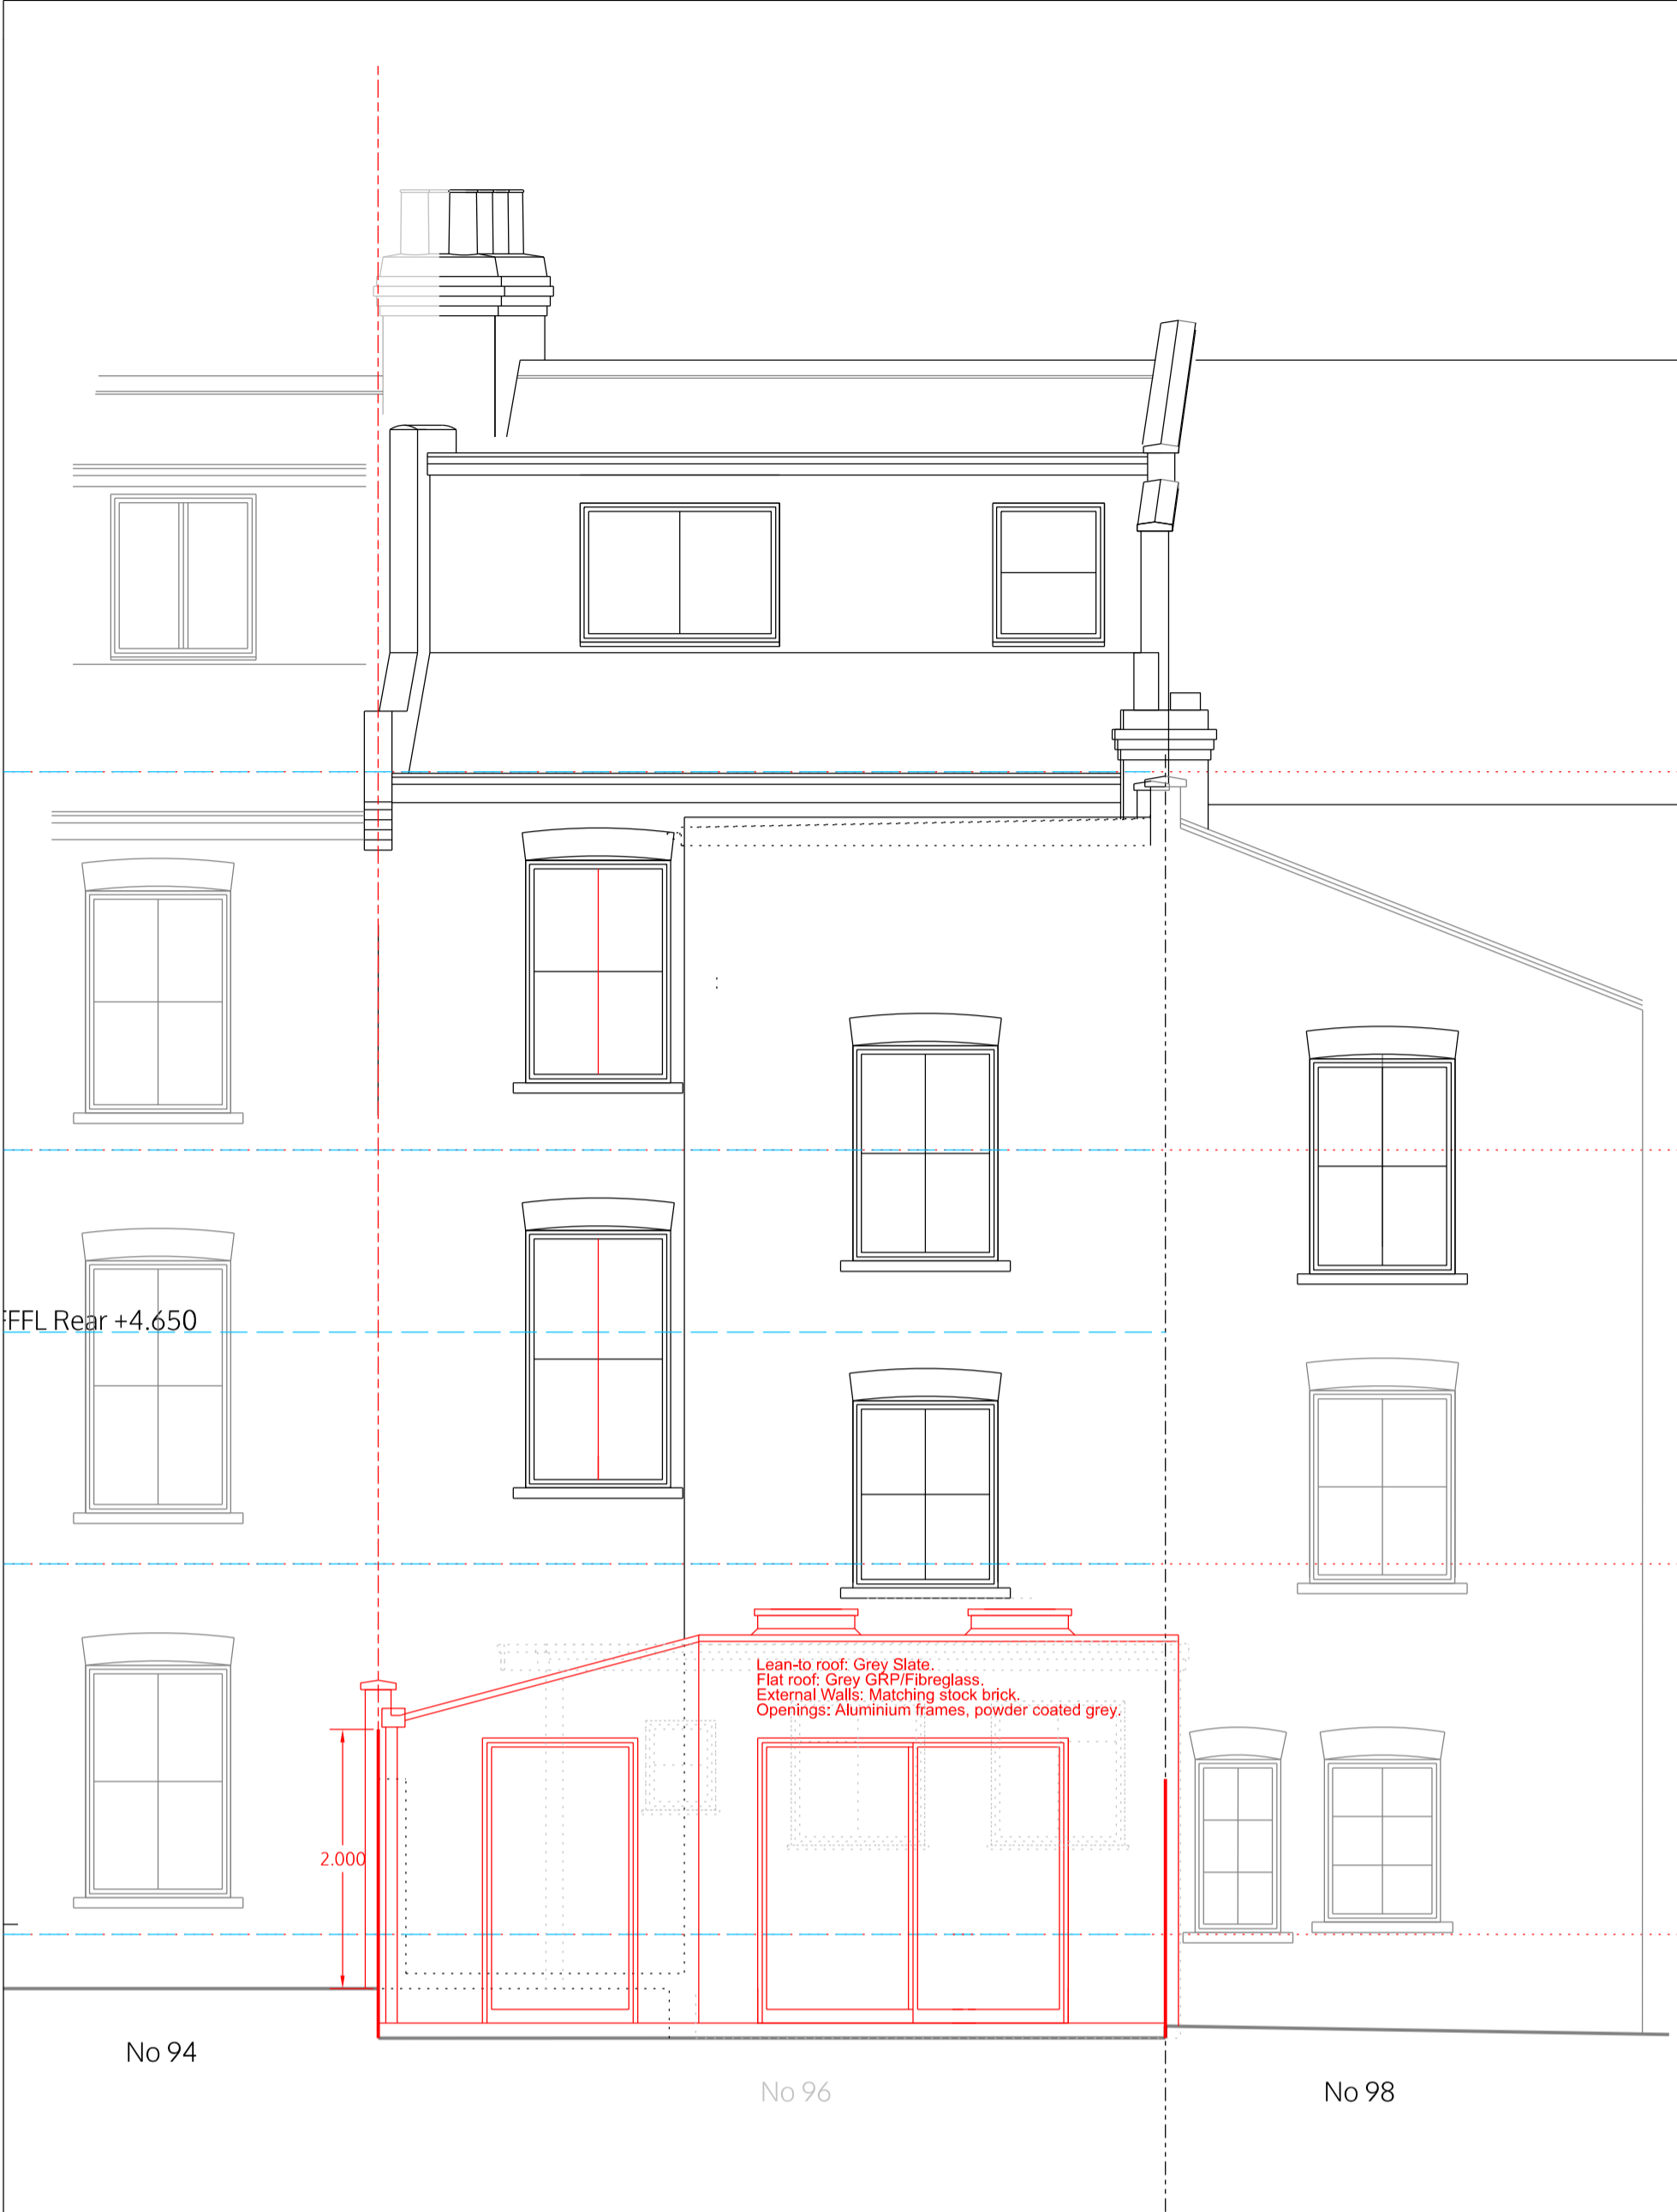

REAR ELEVATION

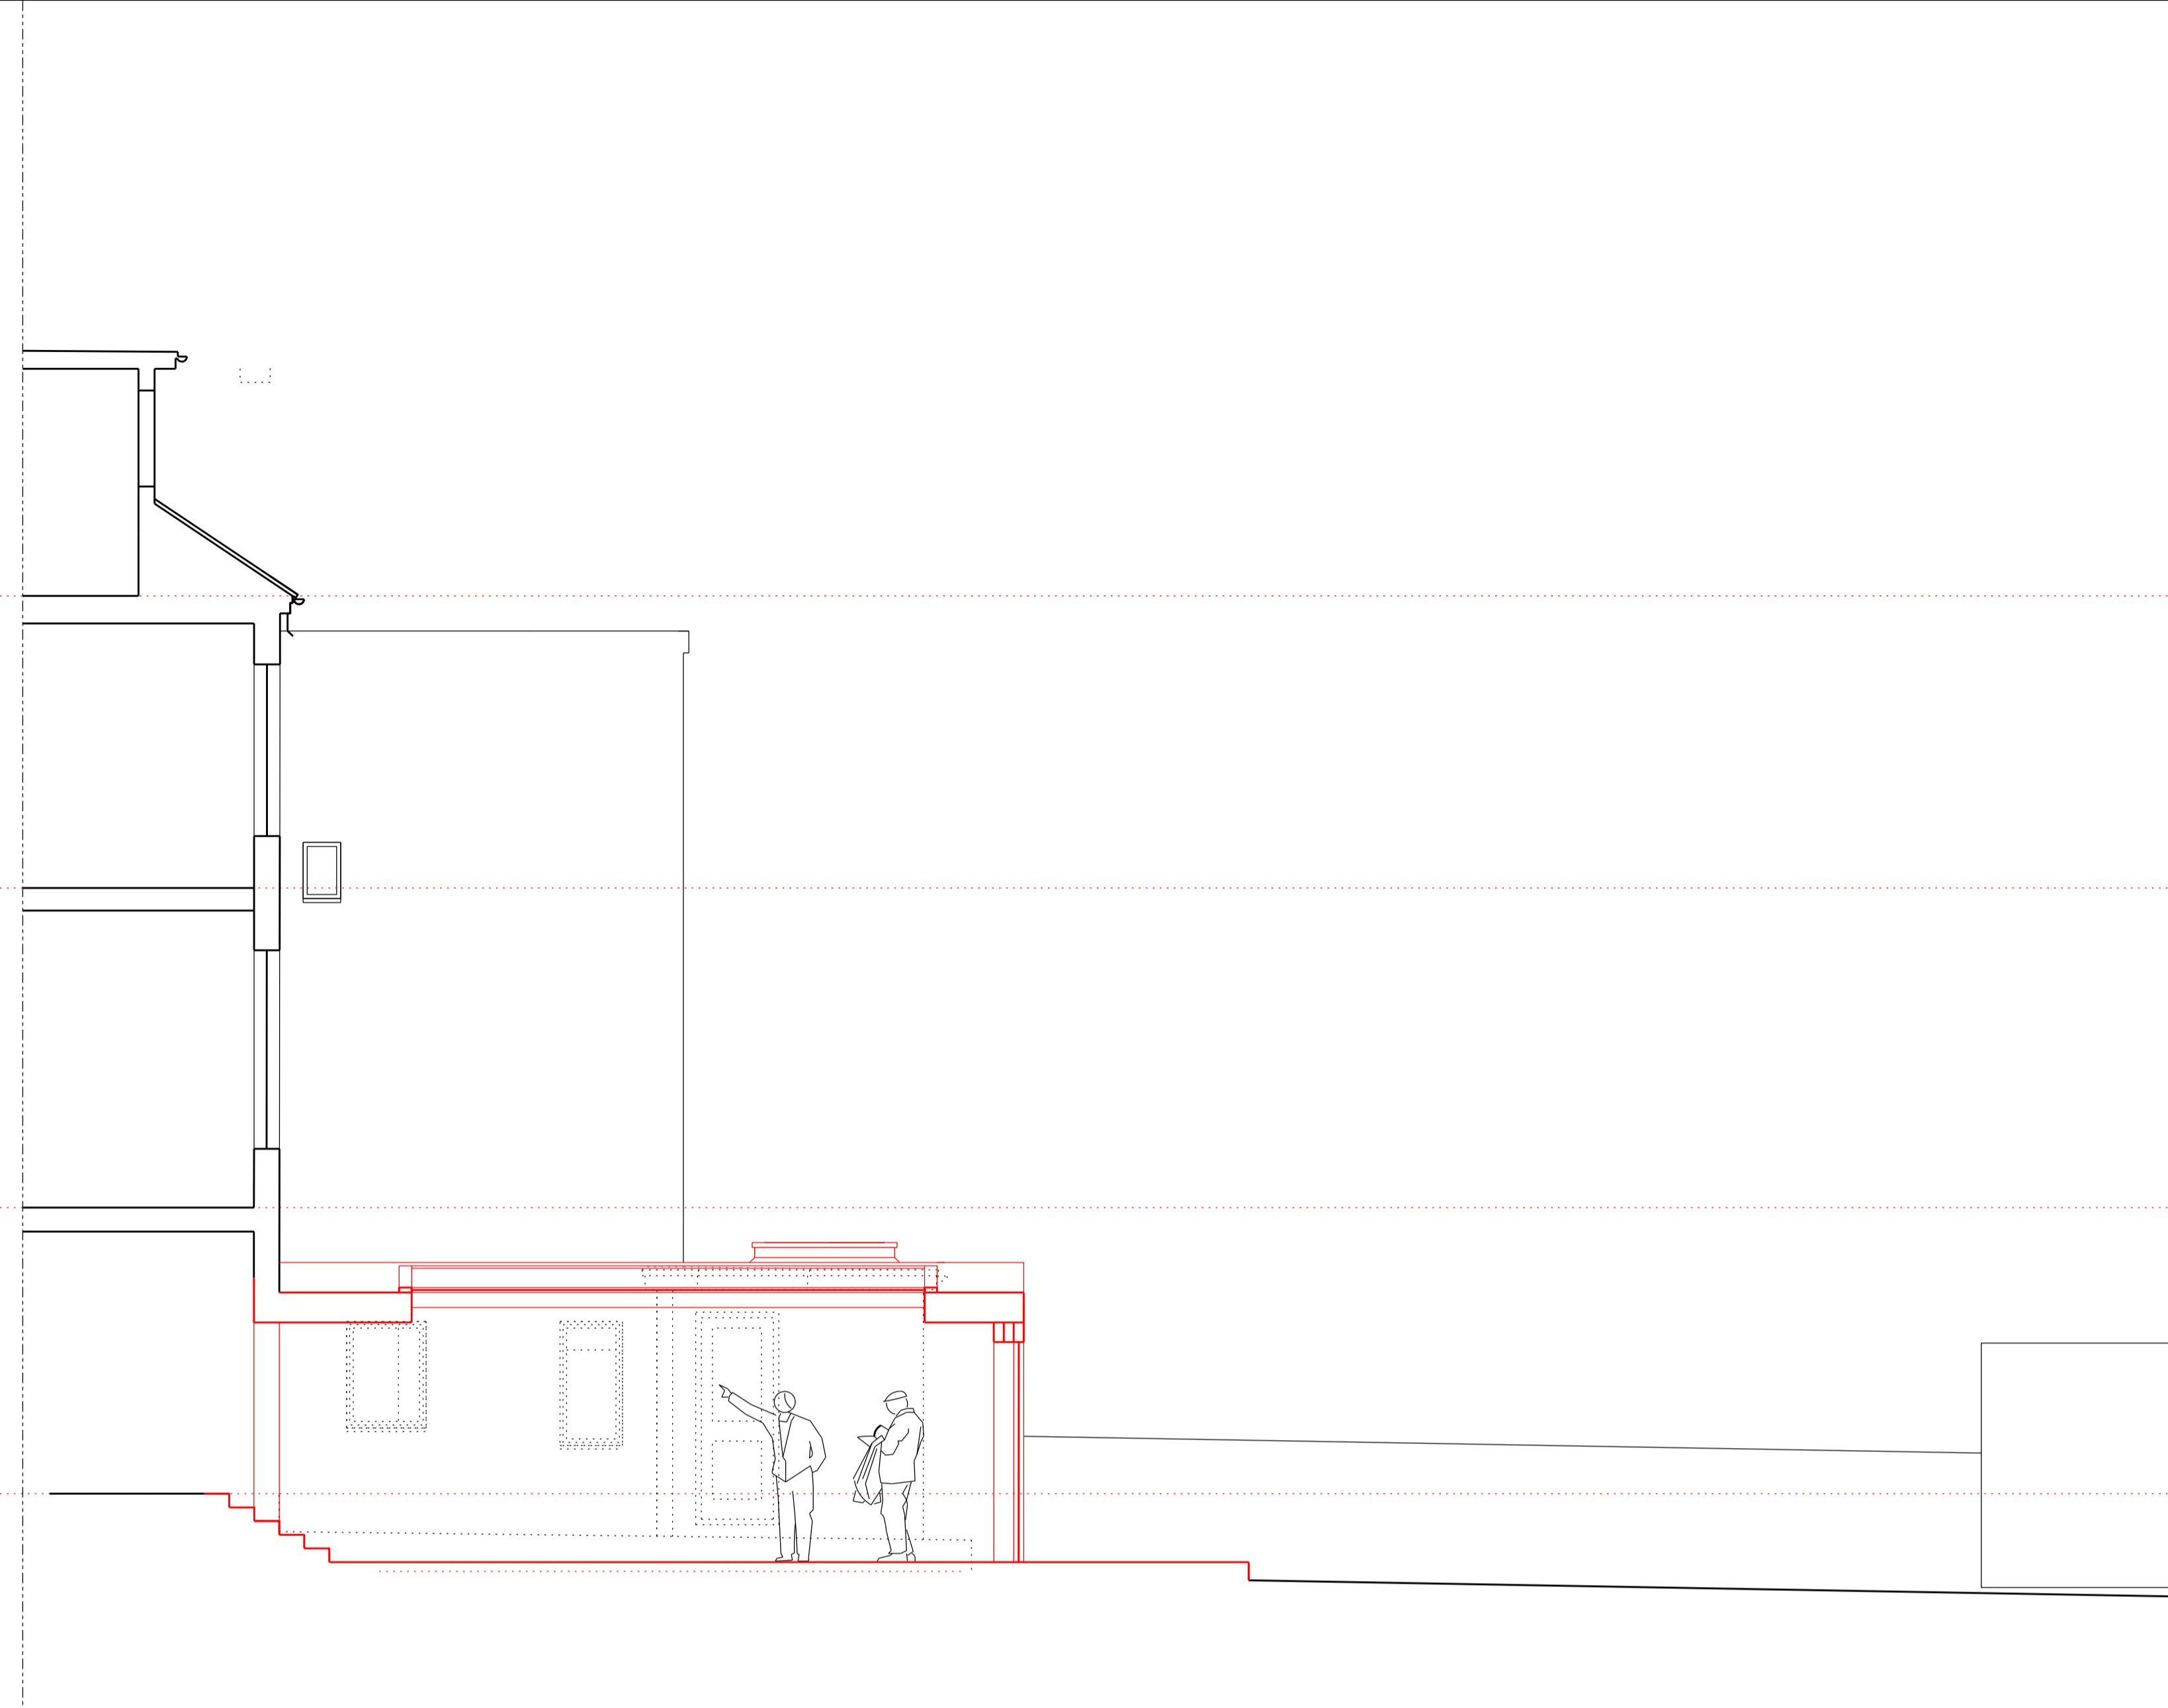

SIDE ELEVATION

no. drawn date scale status title client project © ALL COPYRIGHTS RESERVED m 0 1 2 3 4 5 ALL DIMENSIONS TO BE CHECKED ON SITE

spaceAgent

Architects and Designers mail@spaceagent.com
 London-Heidelberg-Barcelona-Brussels spaceagent.com
 spaceAgent Architects Ltd is a RIBA Chartered Practice


project Extension of family home
 96 Hillfield Road
 London NW6 1QA

client Dr Papadakis / Dr Kaur-Papadakis
 96 Hillfield Road
 London NW6 1QA

title Rear and side elevation
 as proposed

only planning	
	1:100 @A3 1:50 @A1
	13.12.2017
	mhamm

HFR_P07e5

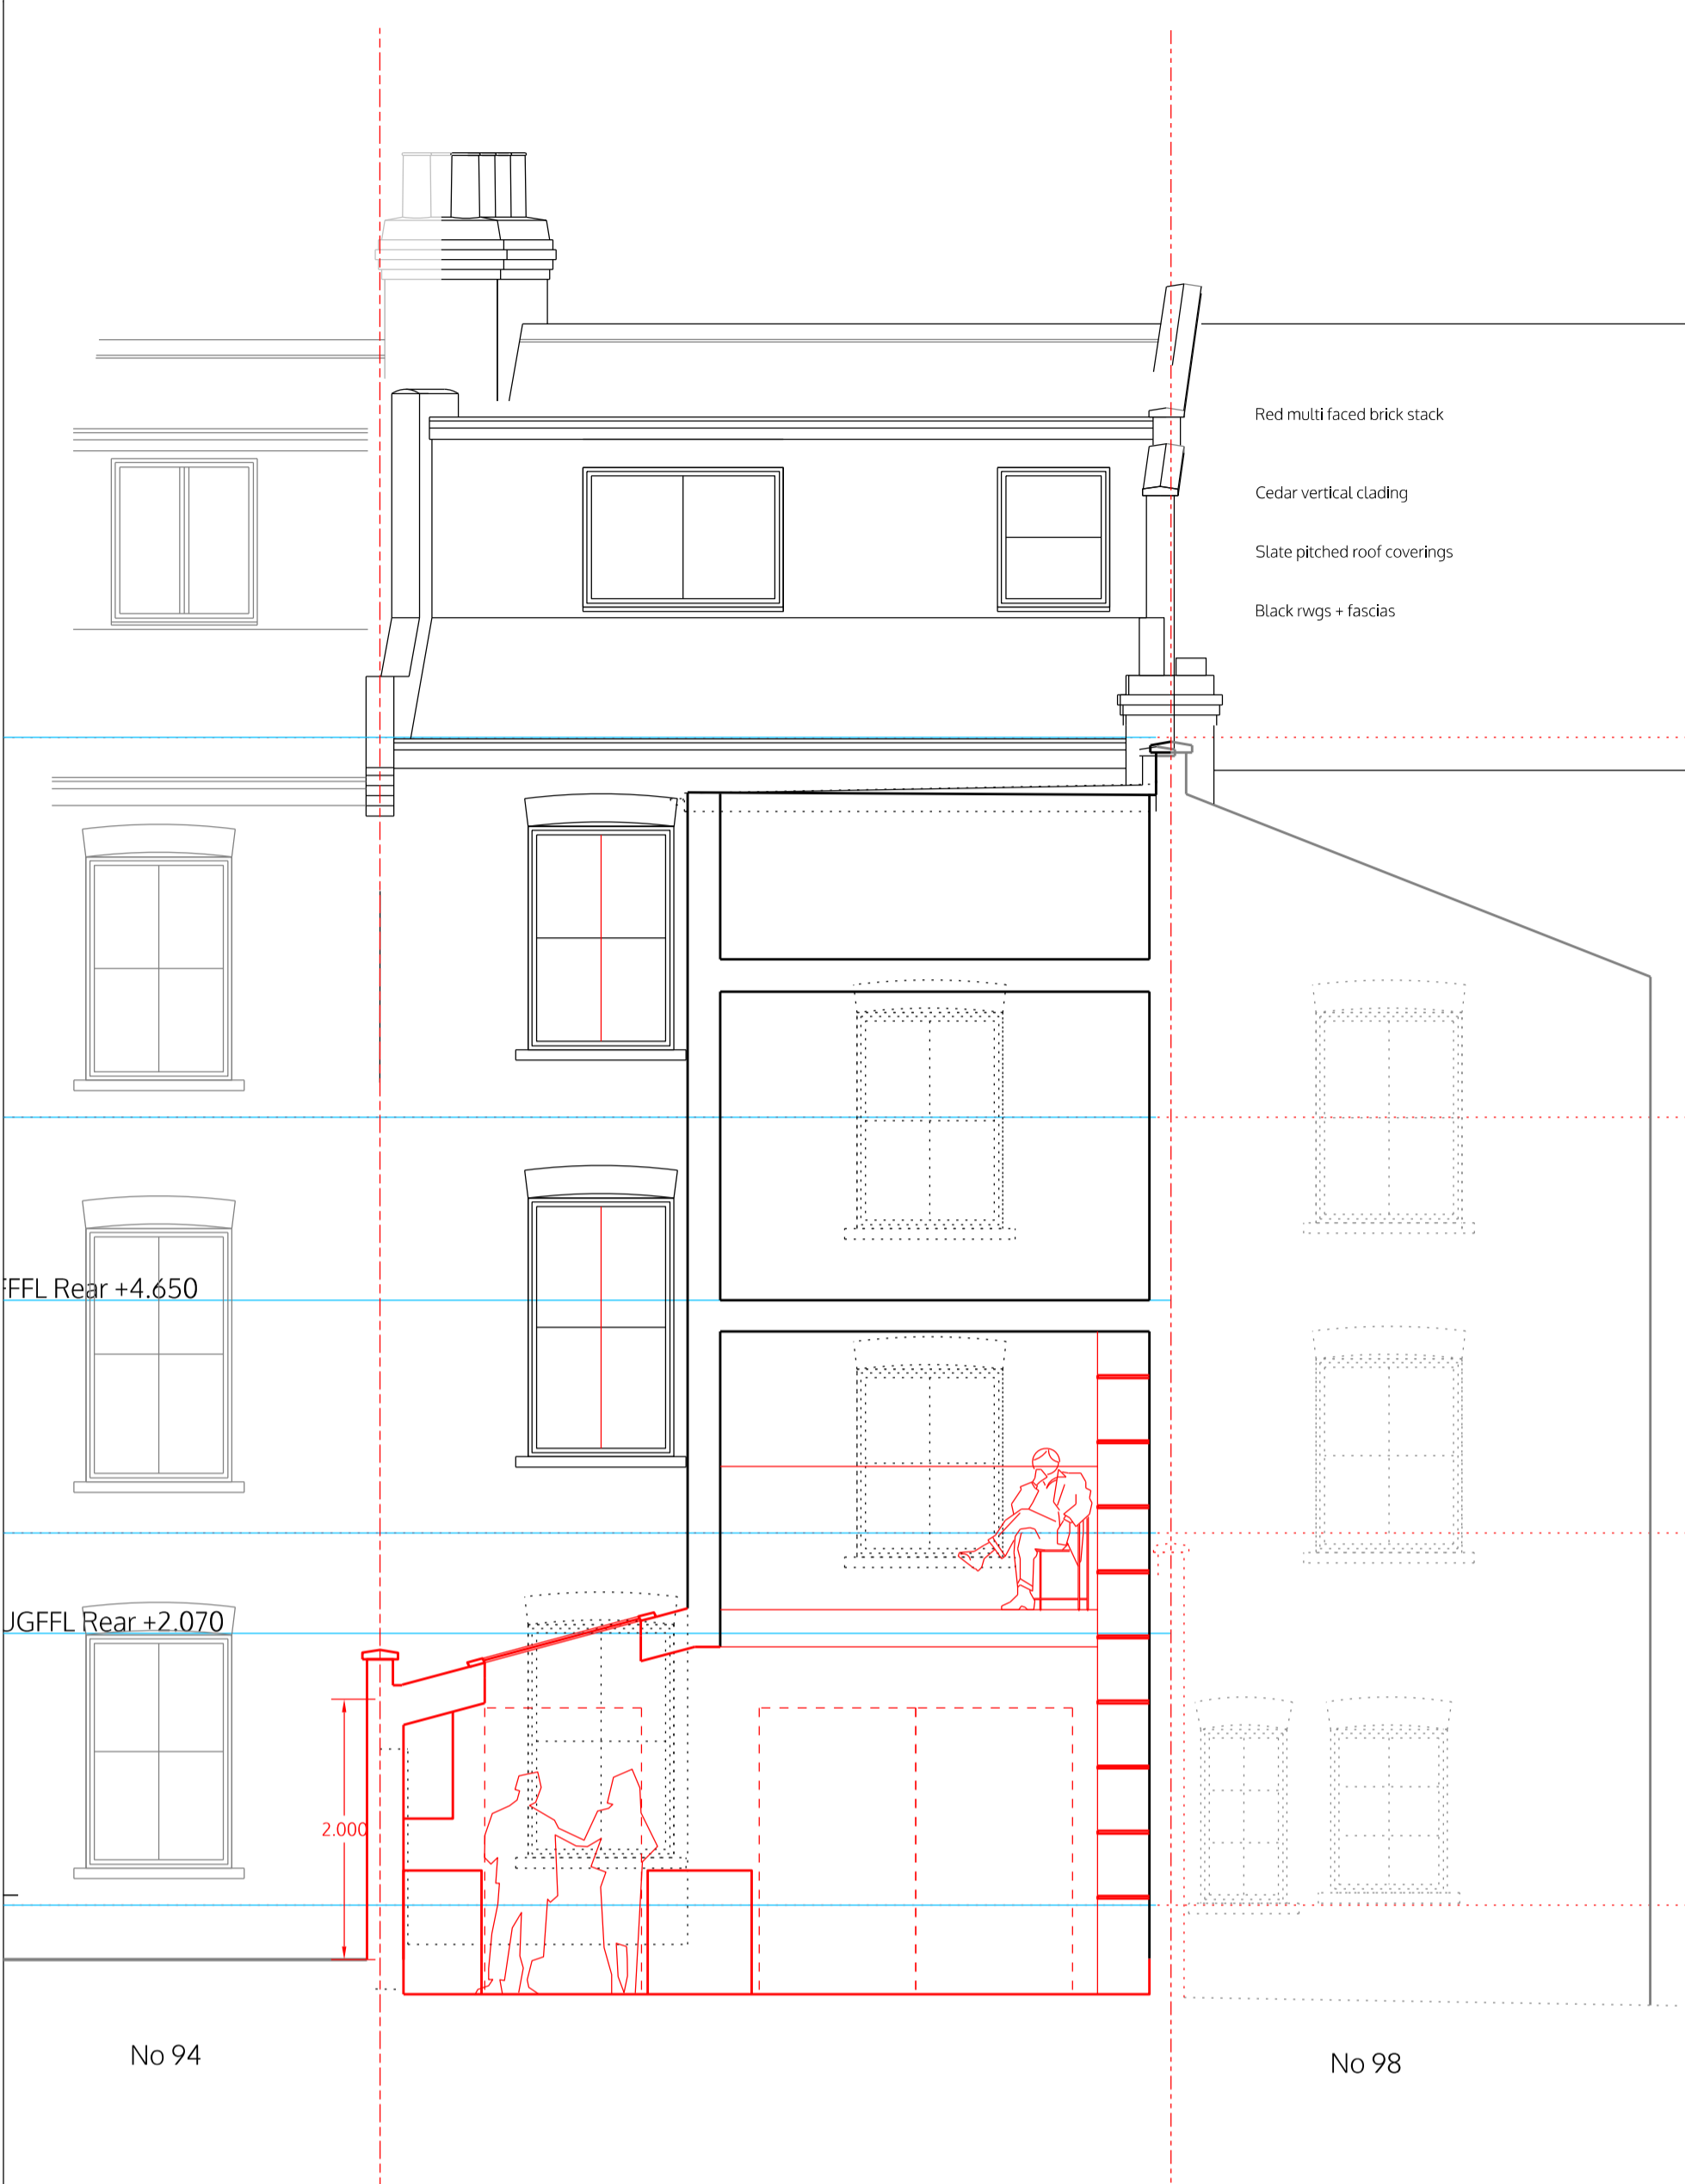

- Red multi faced brick stack
- Cedar vertical cladding
- Slate pitched roof coverings
- Black rags + fascias

FFL Rear +4.650

UGFFL Rear +2.070

No 94

No 98

SECTION BB



Grey brown concrete interlocking roof tiles - Ludlow type to No 94 - 94, Slate to No 98. Dark grey hips and ridges.

Black fascia boards (white to no 98) + rnp/rags

White casement windows door framed, sills, black doors

White feature surrounds + corbels to windows, bays, and door canopy

Multifaced facing brickwork walls + stacks

SFFL +8.975

FFFL +6.055

UGFFL +2.860

LGFFL 0.000

No 98

No 96

No 94

FRONT ELEVATION

no. drawn date scale status title client project

ALL DIMENSIONS TO BE CHECKED ON SITE

5

4

3

2

1

m 0

© ALL COPYRIGHTS RESERVED

Extension of family home
 96 Hillfield Road
 London NW6 1QA

Dr Papadakis / Dr Kaur-Papadakis
 96 Hillfield Road
 London NW6 1QA

Front Elevation and section BB
 as proposed

only planning	
1:100 @A3	1:50 @A1
13.12.2017	
mhamm	

HFR_P08e5

spaceAgent
 Architects and Designers mail@spaceagent.com
 London-Heidelberg-Barcelona-Brussels spaceagent.com
 spaceAgent Architects Ltd is a RIBA Chartered Practice