


GROUND FLOOR

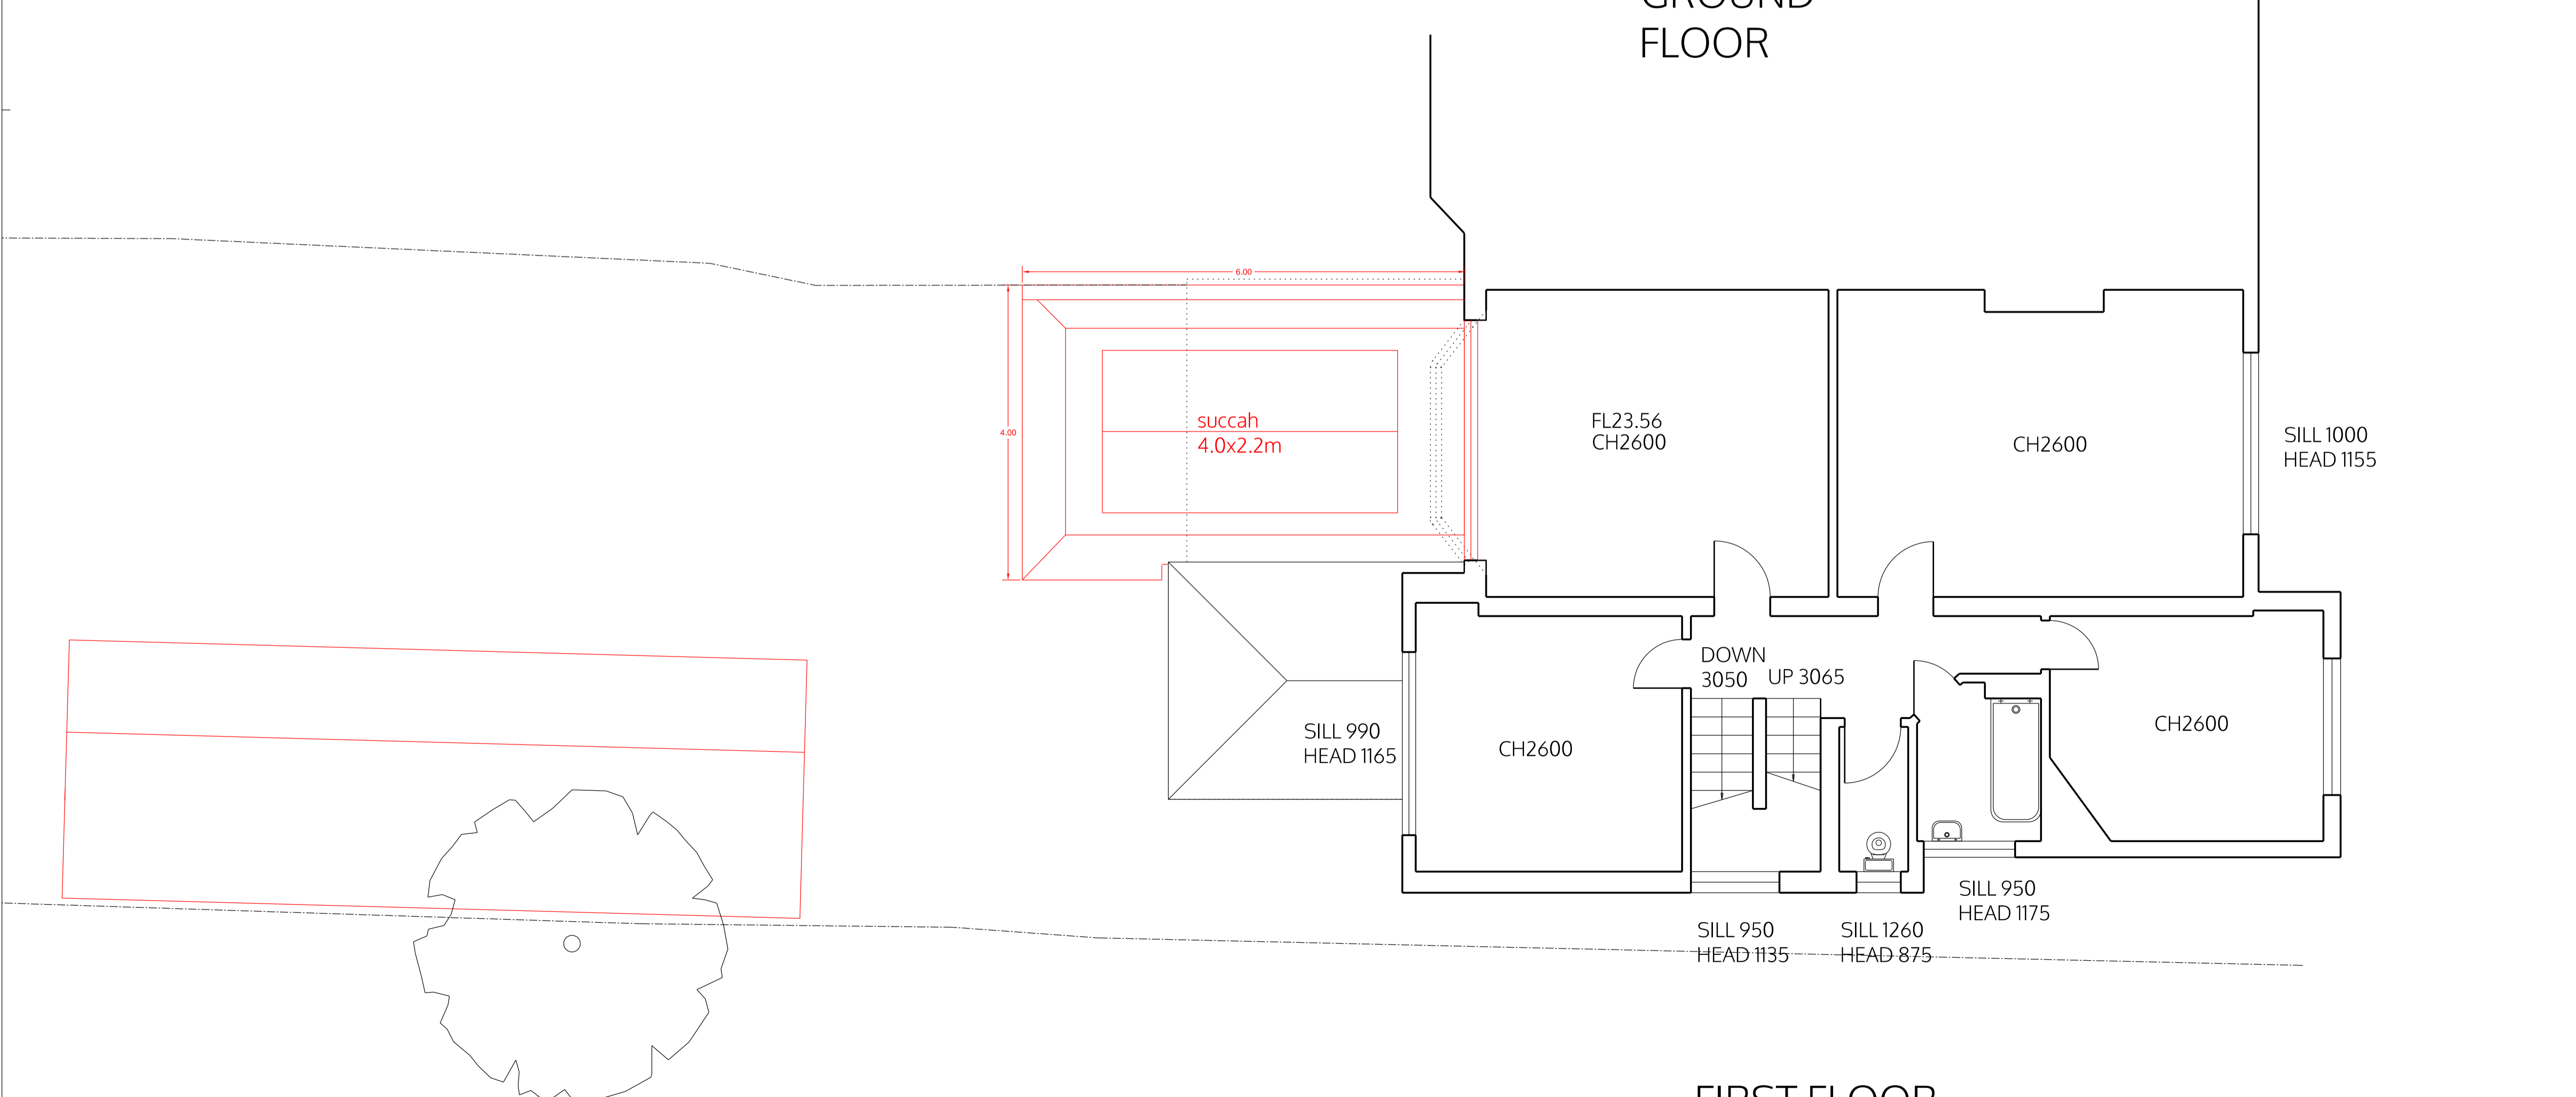

FIRST FLOOR

no. drawn date scale status title client project © ALL COPYRIGHTS RESERVED m 0 1 2 3 4 5 ALL DIMENSIONS TO BE CHECKED ON SITE

# spaceAgent

Architects and Designers [mail@spaceagent.com](mailto:mail@spaceagent.com)  
 London-Heidelberg-Barcelona-Brussels [spaceagent.com](http://spaceagent.com)  
 spaceAgent Architects Ltd is a RIBA Chartered Practice


project Rear extension  
 3 The Riding  
 London NW11 8HL

client Ruth Emanuel  
 3 The Riding  
 London NW11 8HL


title Plan and elevations  
 as proposed

<b>DRAFT GA</b>	
	1:100 @A3 1:50 @A1
	10.7.2017
	mhamm

TRI\_P01g3

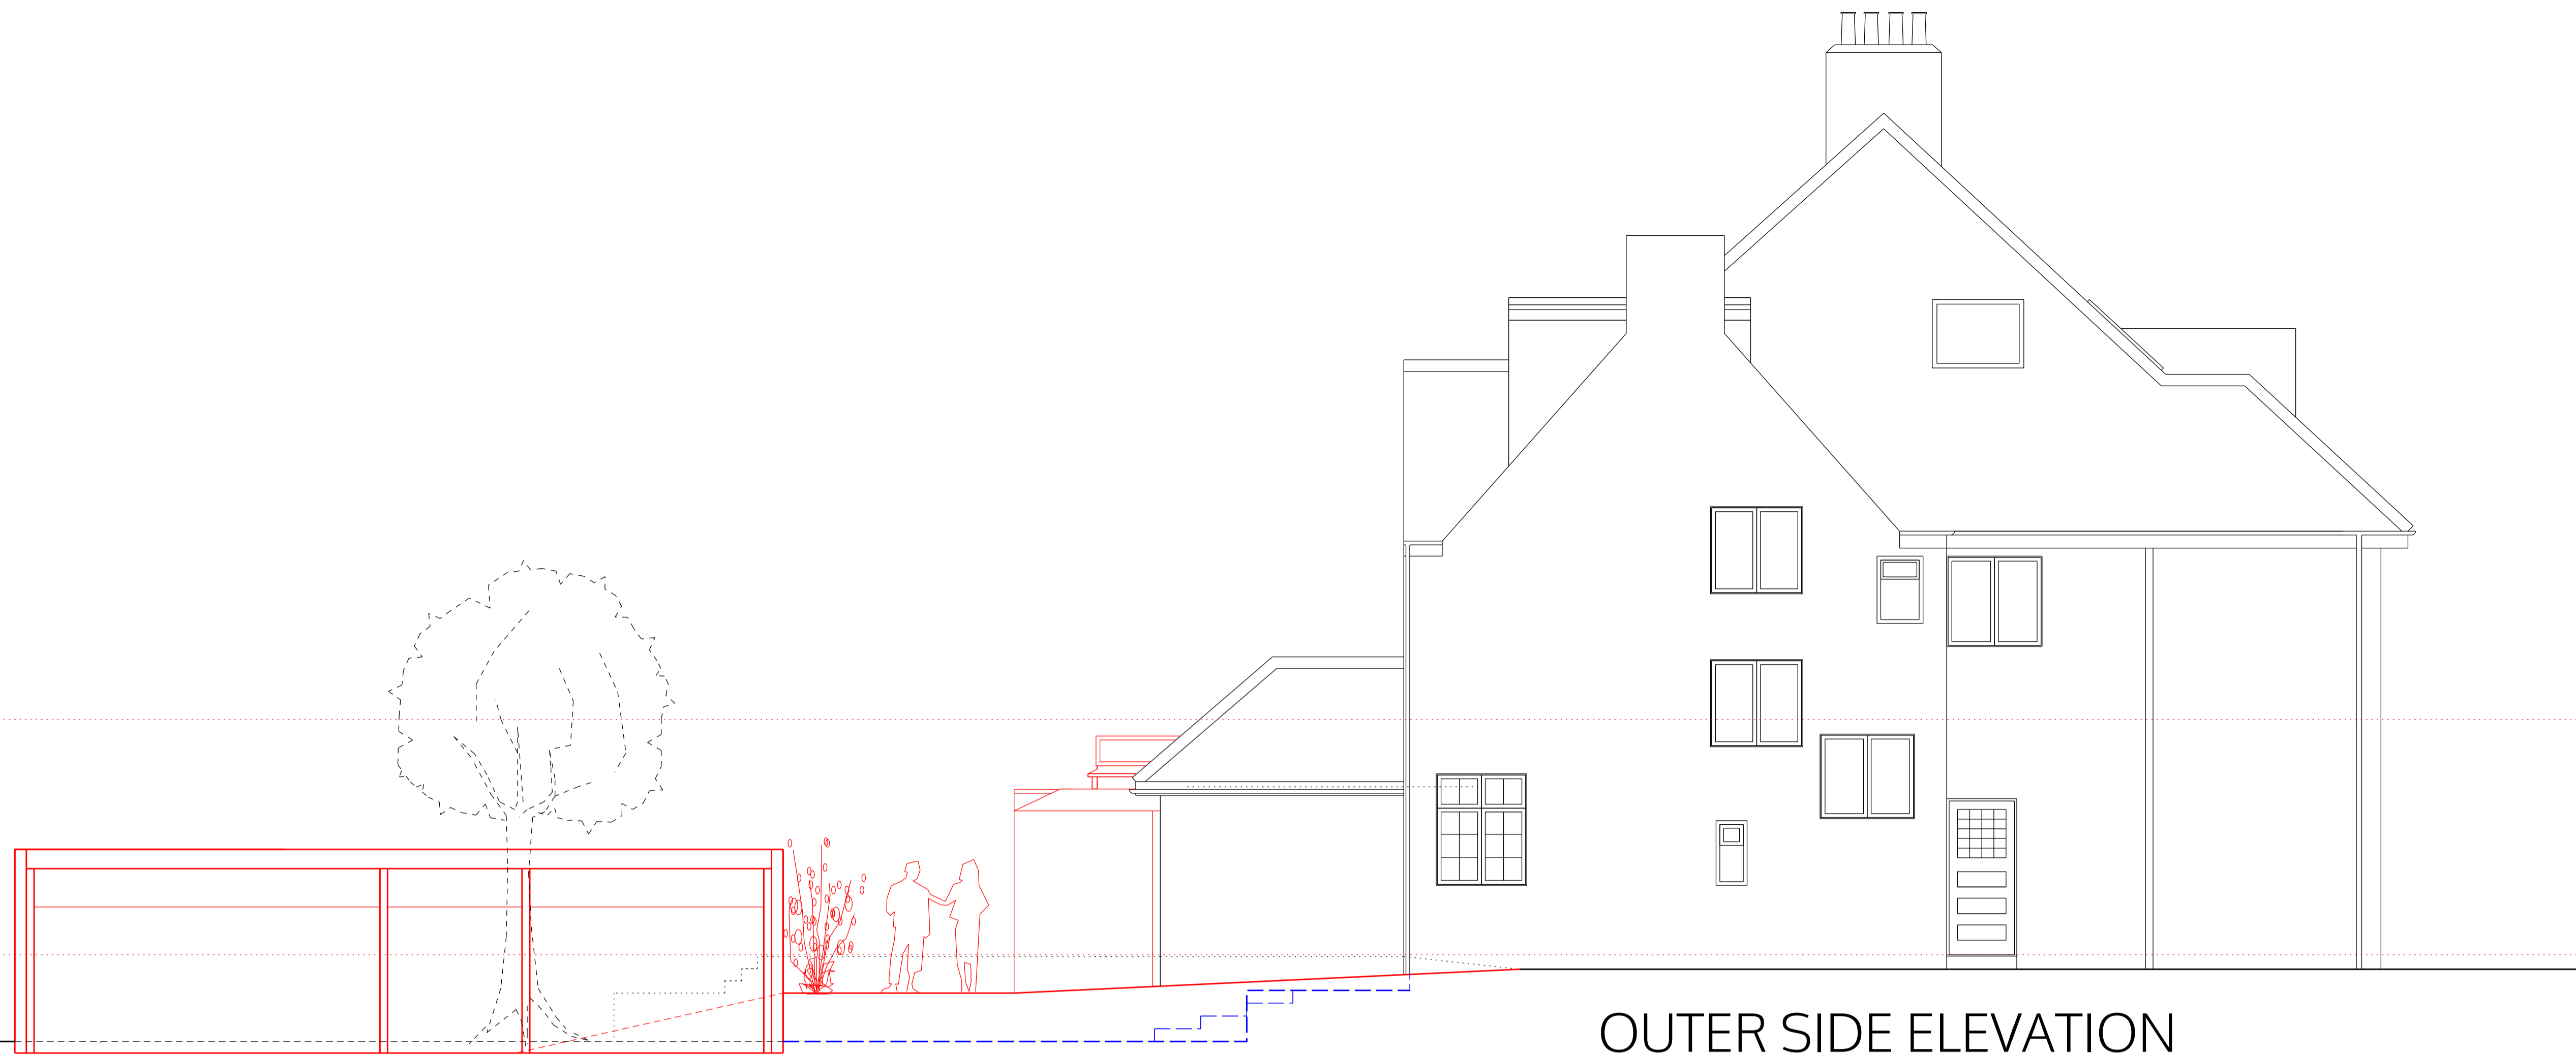

OUTER SIDE ELEVATION

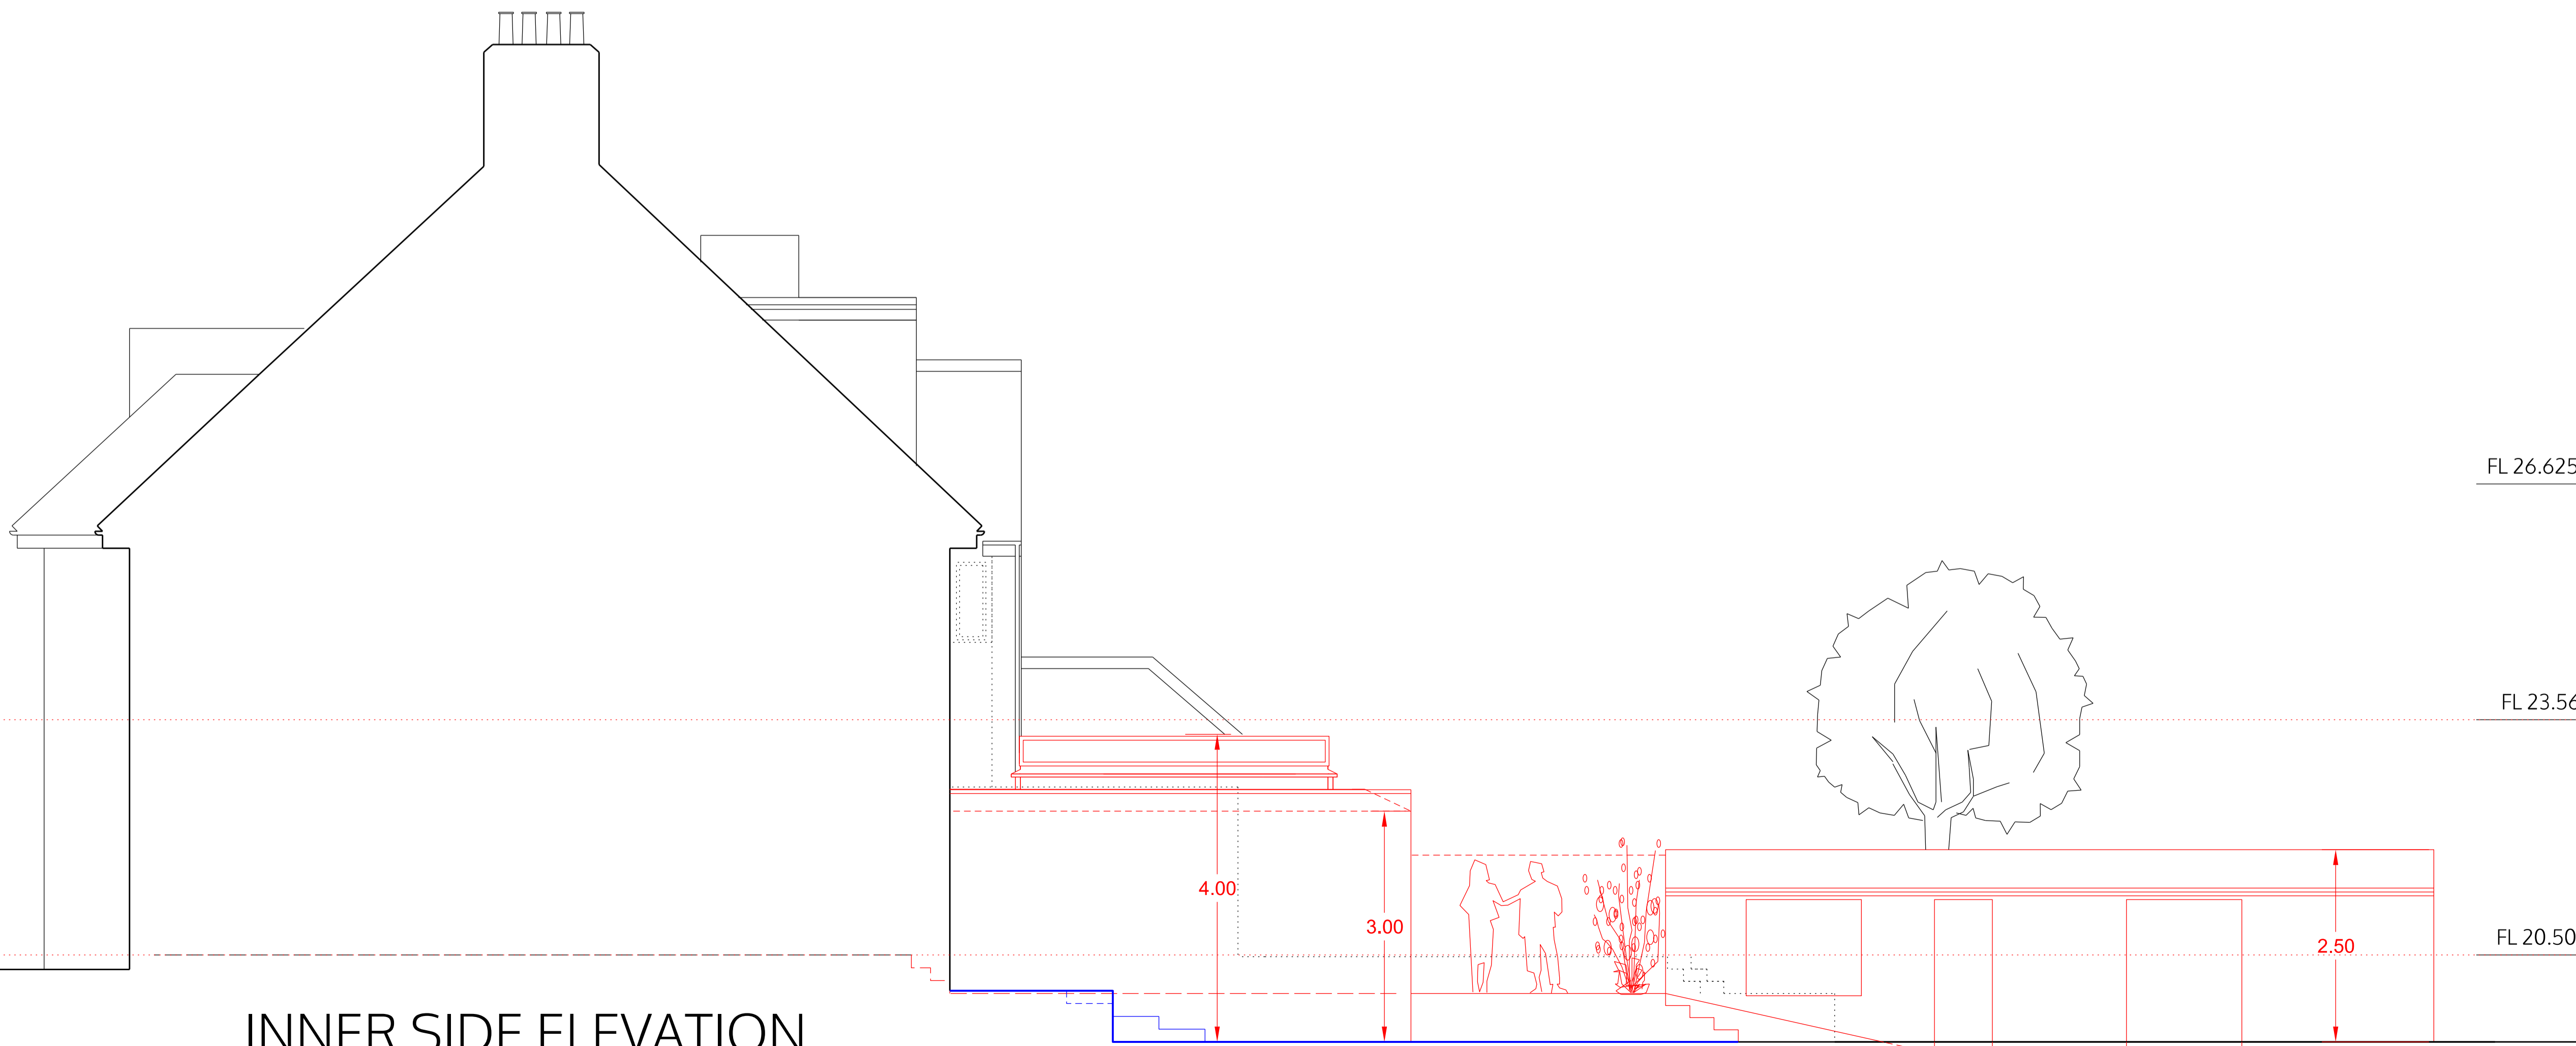

INNER SIDE ELEVATION

no. drawn date scale status title client project

© ALL COPYRIGHTS RESERVED

m 0 1 2 3 4 5

ALL DIMENSIONS TO BE CHECKED ON SITE

## spaceAgent

Architects and Designers [mail@spaceagent.com](mailto:mail@spaceagent.com)  
 London-Heidelberg-Barcelona-Brussels [spaceagent.com](http://spaceagent.com)  
 spaceAgent Architects Ltd is a RIBA Chartered Practice

project Rear extension  
 3 The Riding  
 London NW11 8HL


client Ruth Emanuel  
 3 The Riding  
 London NW11 8HL

title Plan and elevations  
 as proposed


DRAFT GA	
	1:100 @A3 1:50 @A1
	10.7.2017
	mhamm
TRI_P02g3	



FRONT ELEVATION

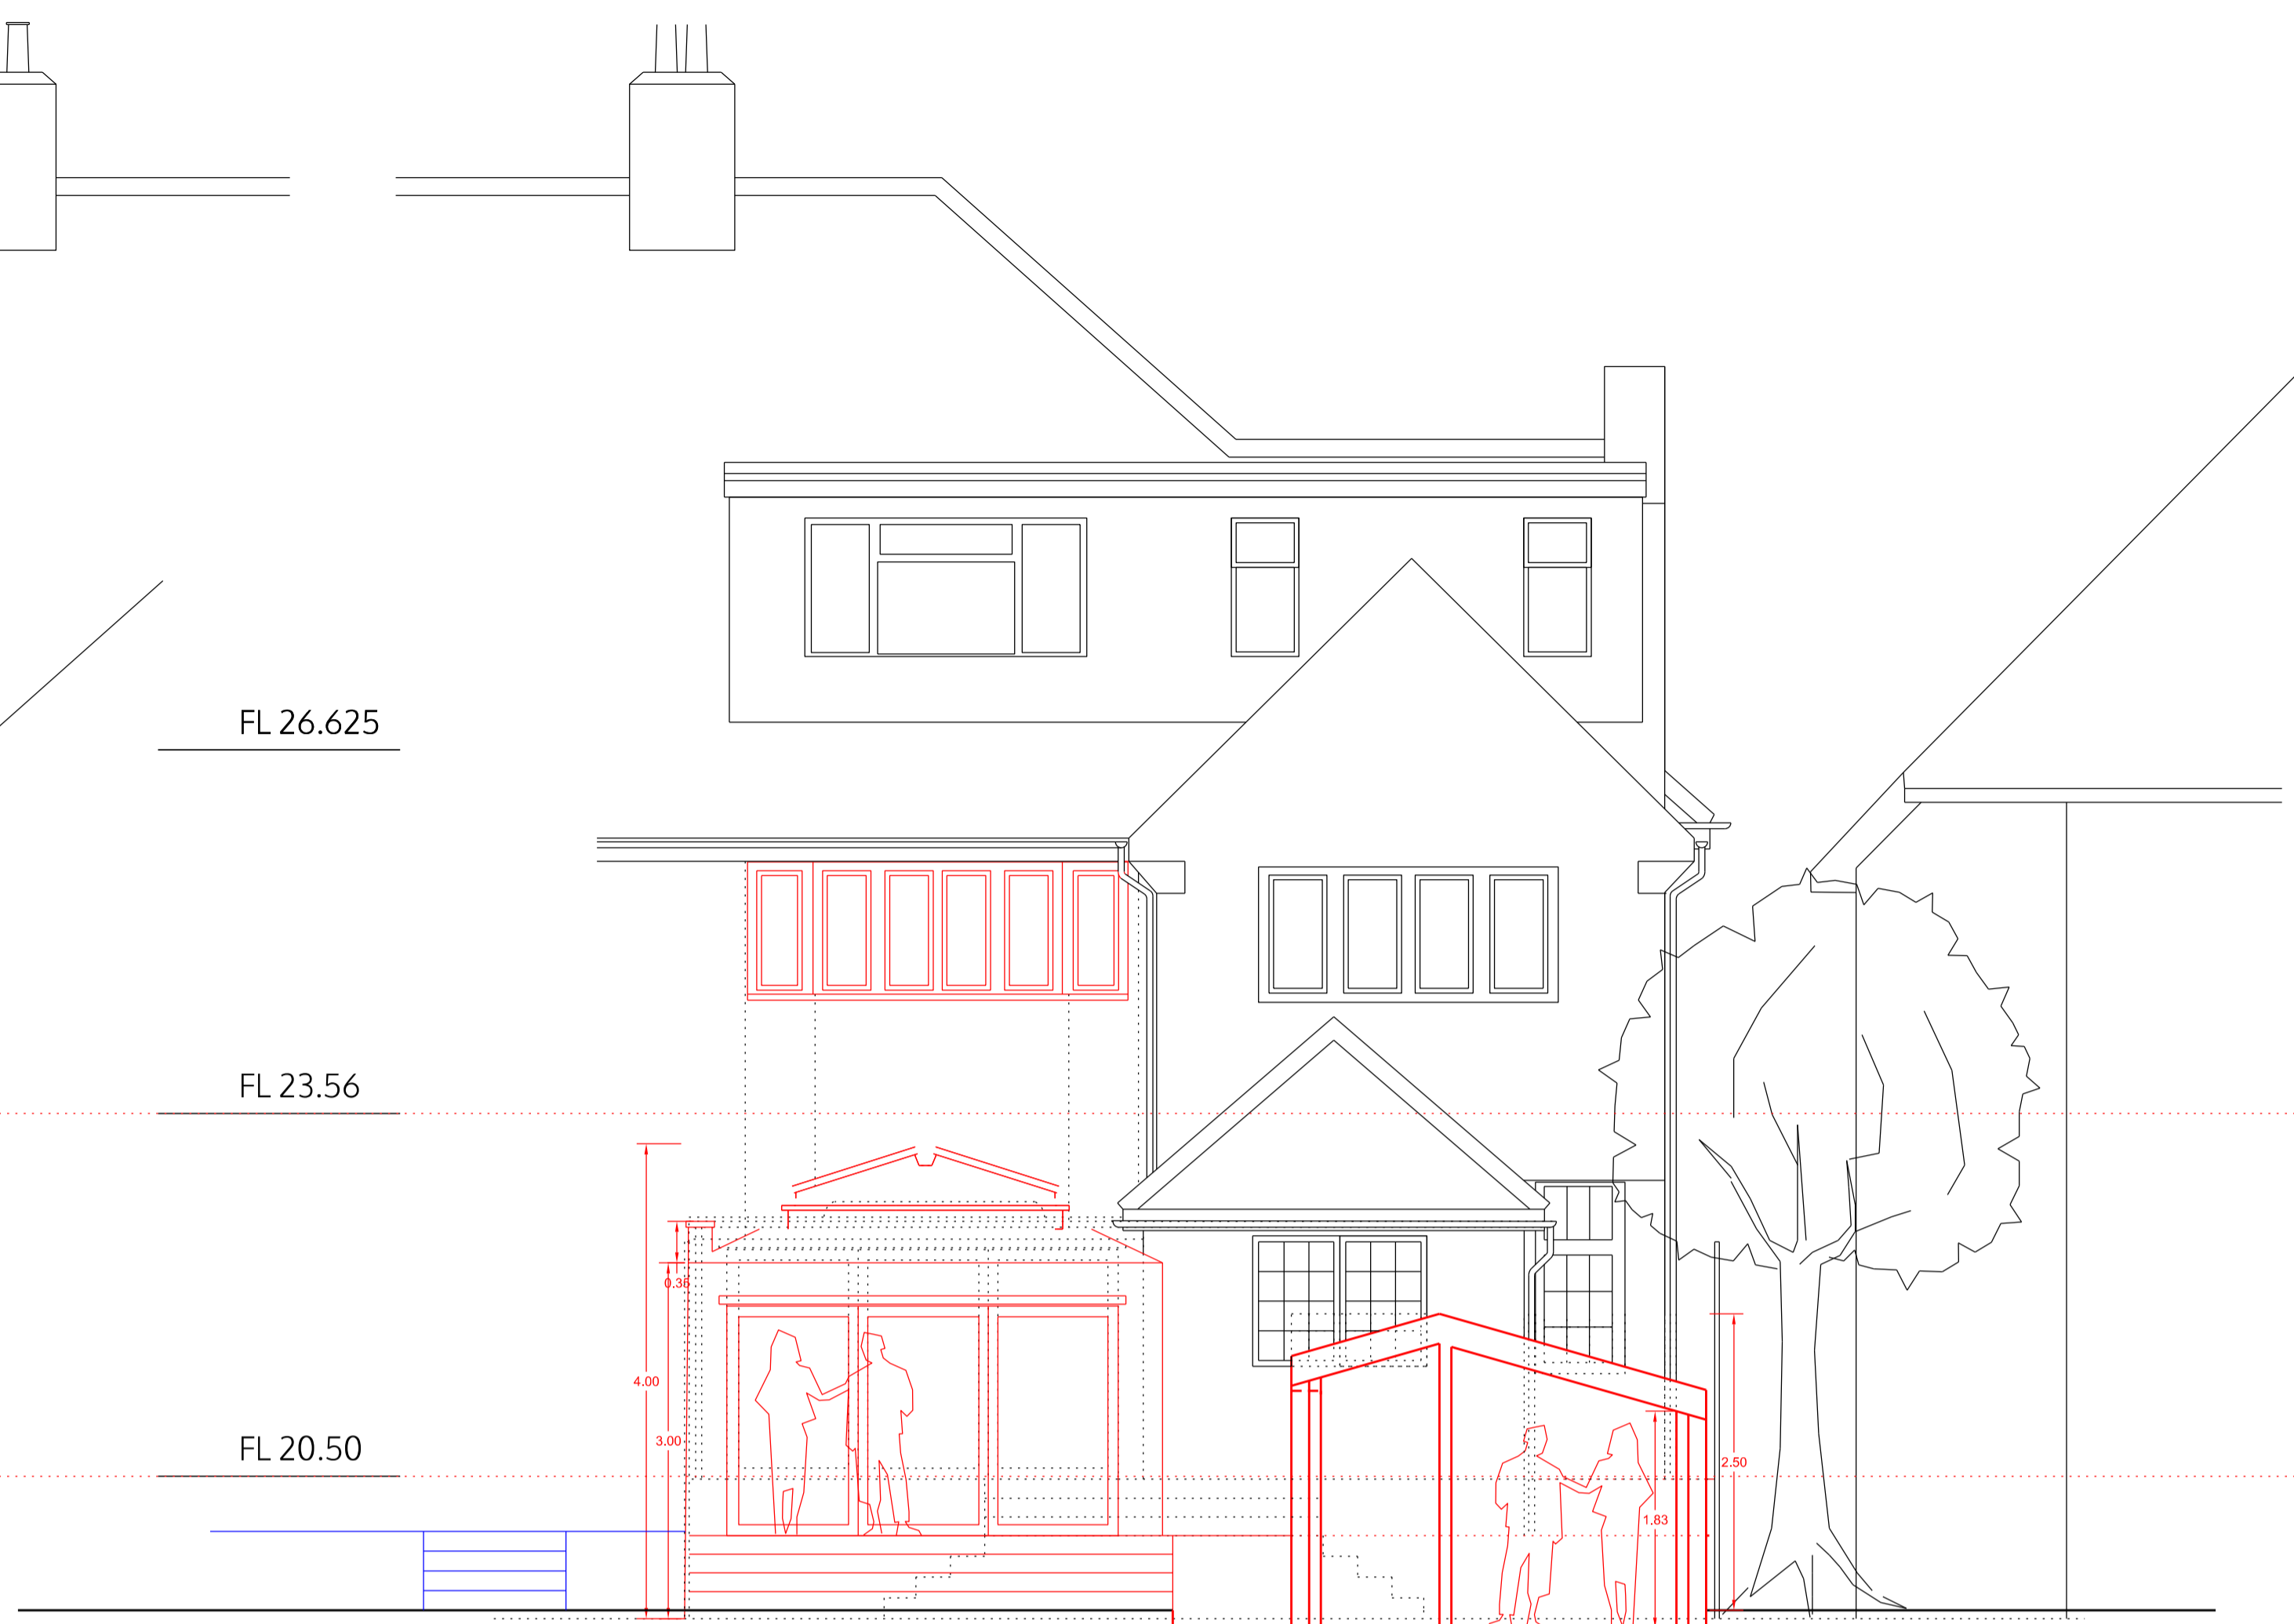

REAR ELEVATION

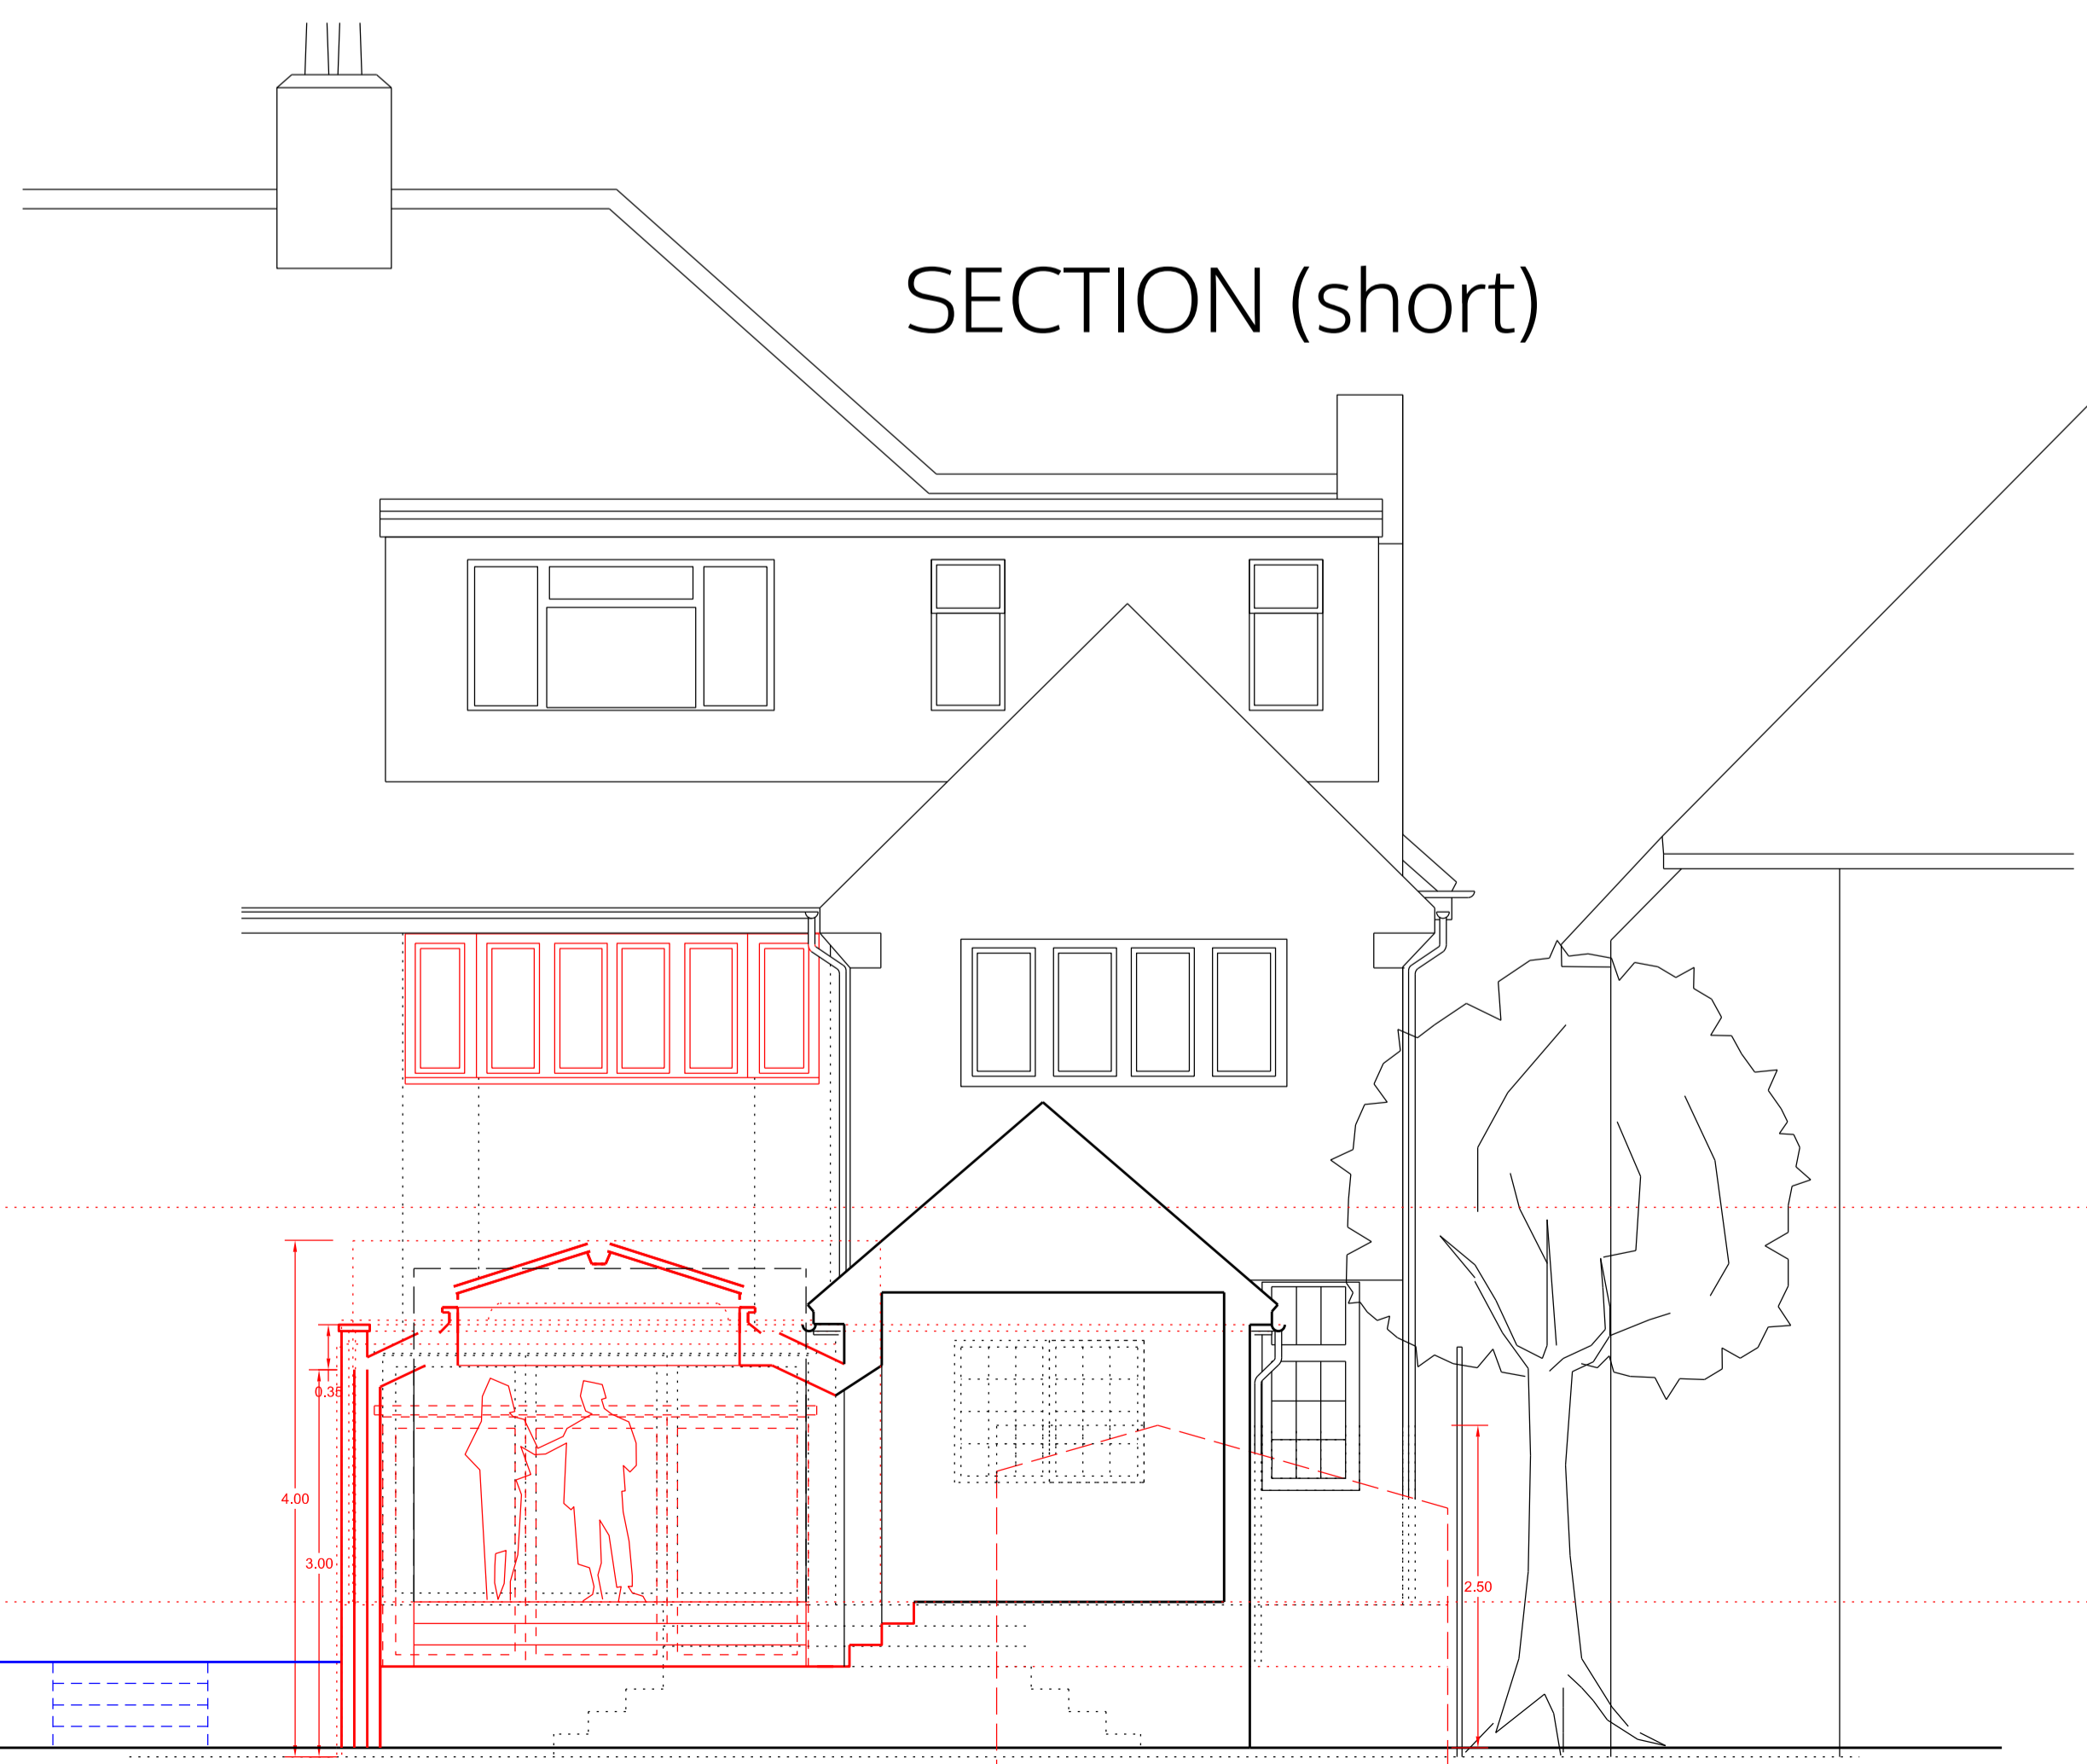

SECTION (short)

no. drawn date scale status title client project © ALL COPYRIGHTS RESERVED m 0 1 2 3 4 5 ALL DIMENSIONS TO BE CHECKED ON SITE

**spaceAgent**  
 Architects and Designers mail@spaceagent.com  
 London-Heidelberg-Barcelona-Brussels spaceagent.com  
 spaceAgent Architects Ltd is a RIBA Chartered Practice

project  
 Rear extension  
 3 The Riding  
 London NW11 8HL

client  
 Ruth Emanuel  
 3 The Riding  
 London NW11 8HL

title  
 Plan and elevations  
 as proposed

<b>DRAFT GA</b>	
	1:100 @A3 1:50 @A1
	10.7.2017
	mhamm
<b>TRI_P03g3</b>	