

- LEGEND
- ⊕ heat detector
 - ⊙ smoke detector
 - ⊕ emergency lighting

Drainage, ventilation, fire protection and heating to check!

This general arrangement plan is for reference only and subject to statutory approvals, i.e. planning, party wall award and building control, structural engineer. All plans to be read in conjunction with related documentation. All discrepancies to be notified to the design team.

no. drawn date scale status title client project


© ALL COPYRIGHTS RESERVED

CASE - typeA
Ivory Coast
Ivory Coast

spaceagent architects
19d Phipp Street
London EC2A 4NG

Ground floor _ plan
as proposed

| | |
|-----------------|-----------------------|
| DRAFT | |
| | 1:100 @A3 1:50 @A1 |
| | 6.02.2018 |
| | mhamm |
| CAS_P01a | |

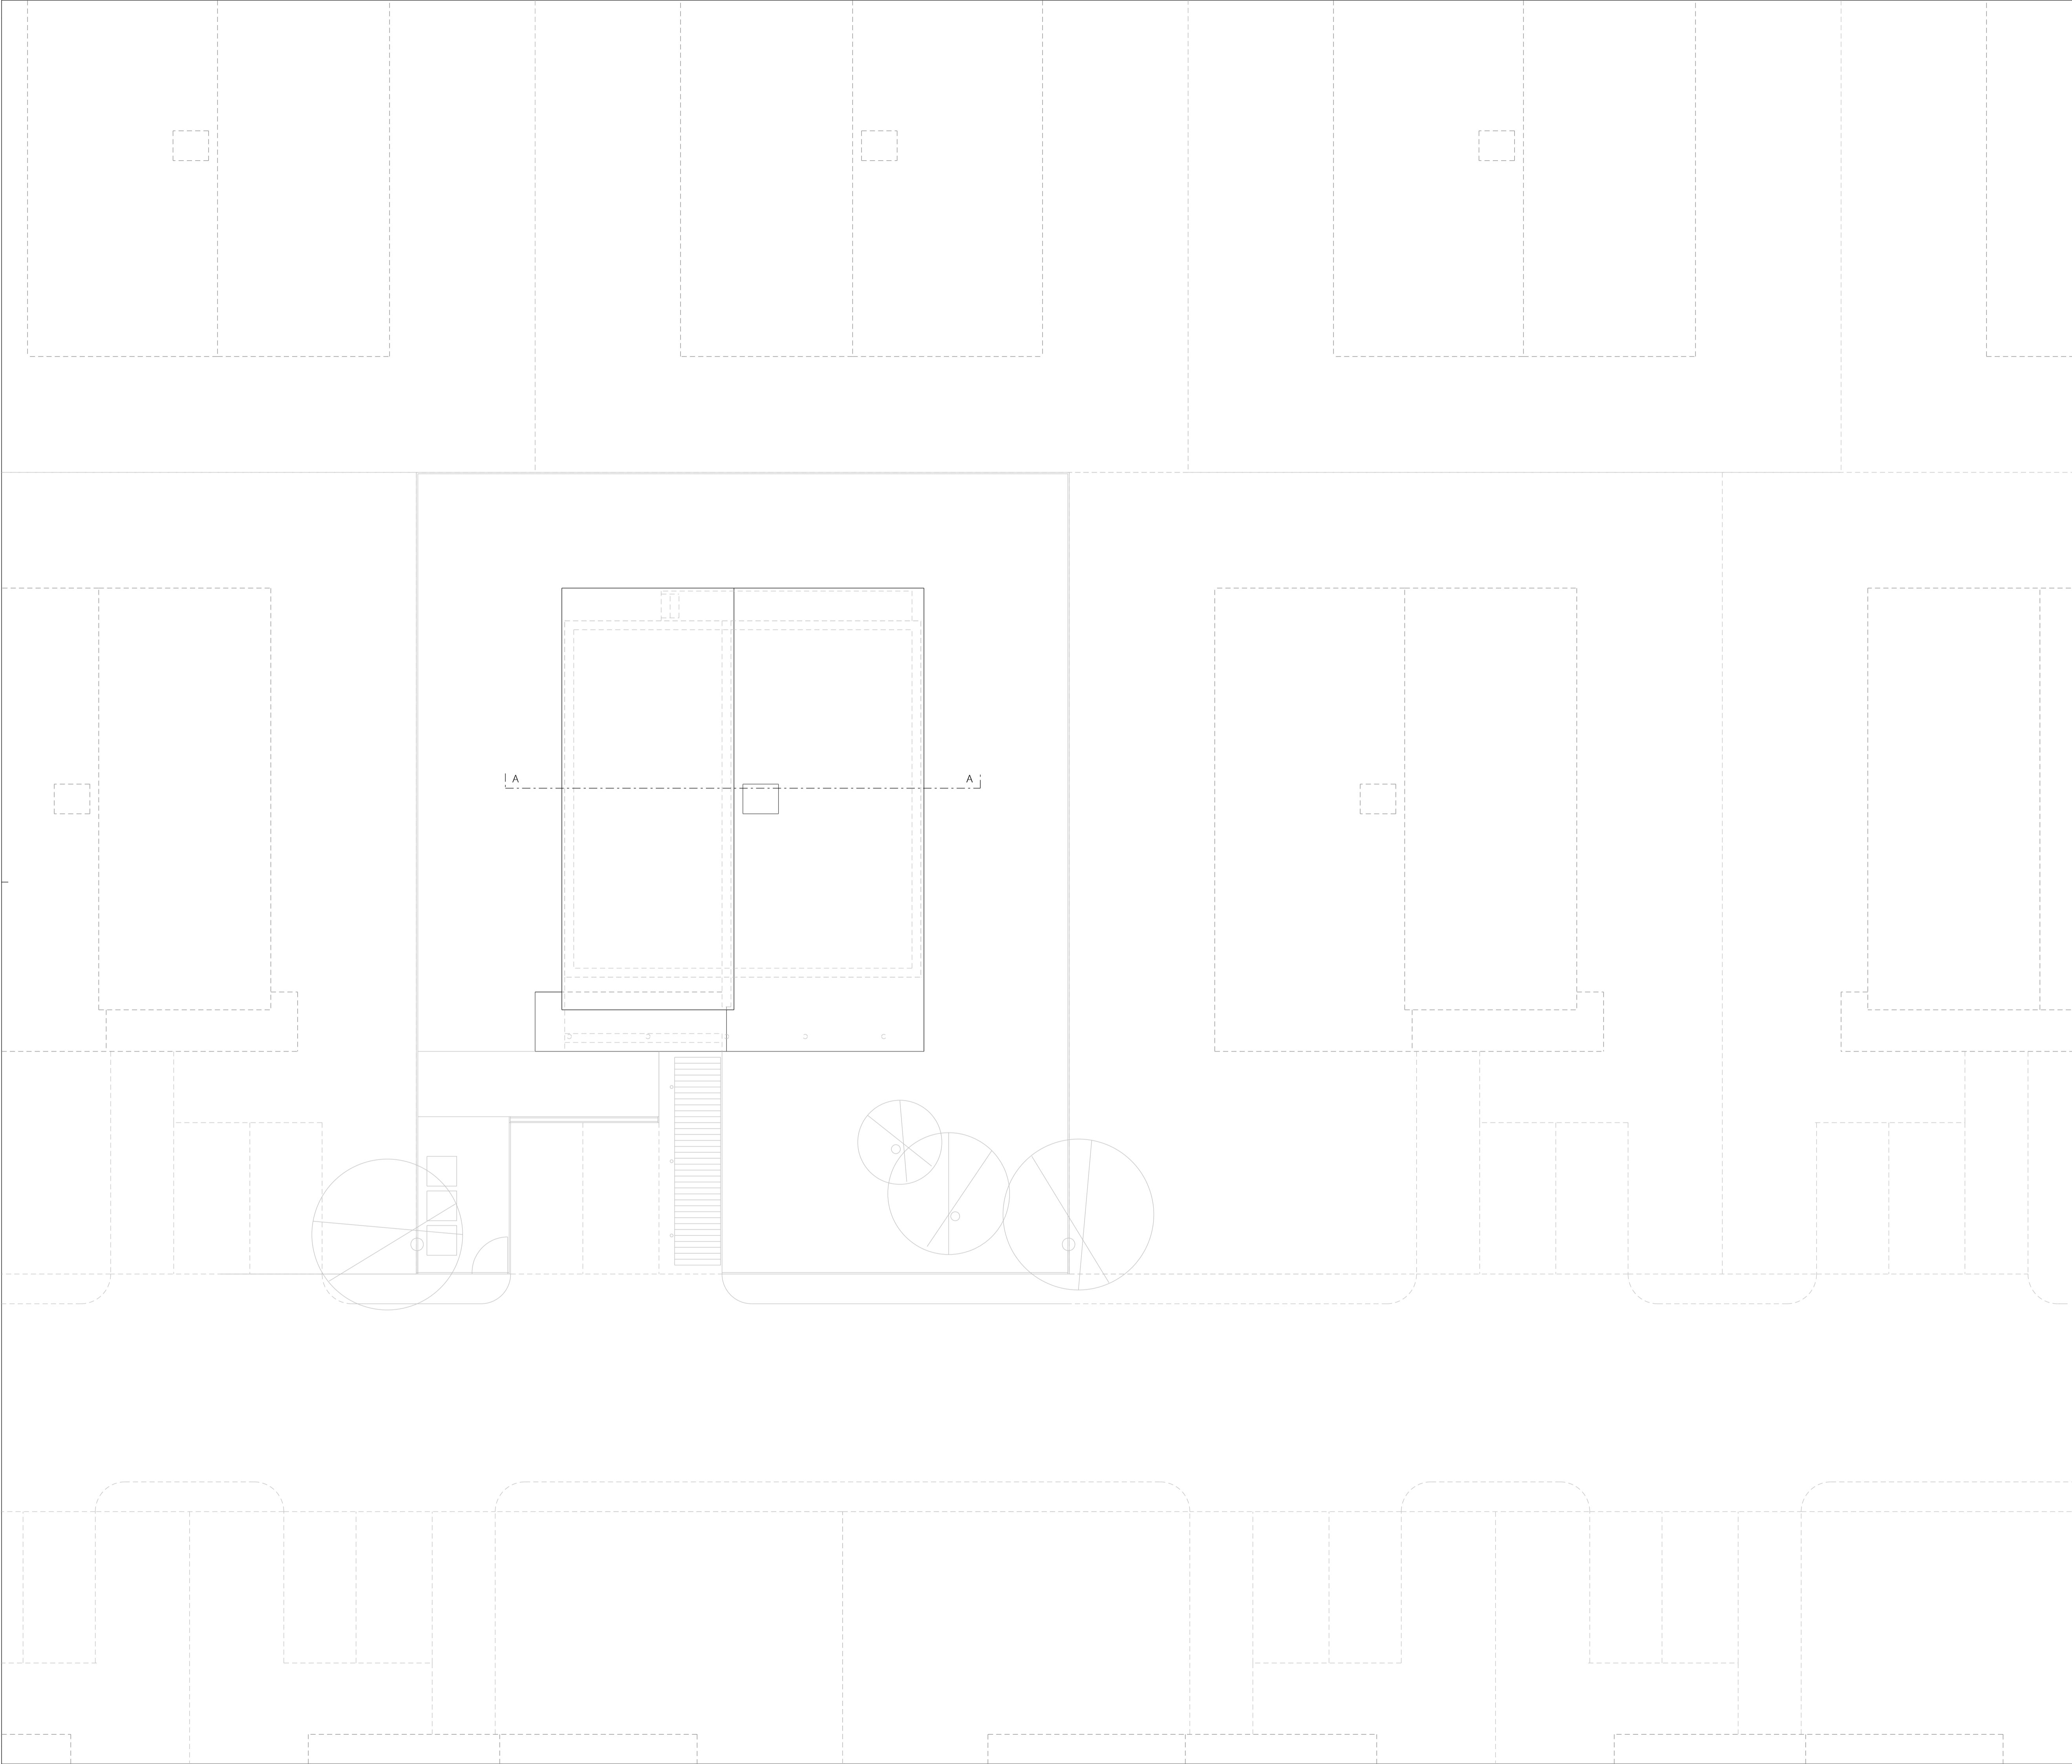

no. drawn date scale status title client project © ALL COPYRIGHTS RESERVED m 0 2 4 6 8 10 ALL DIMENSIONS TO BE CHECKED ON SITE

- LEGEND
- ⊕ heat detector
 - ⊙ smoke detector
 - ⊕ emergency lighting

Drainage, ventilation, fire protection and heating to check!

This general arrangement plan is for reference only and subject to statutory approvals, i.e. planning, party wall award and building control, structural engineer. All plans to be read in conjunction with related documentation. All discrepancies to be notified to the design team.

spaceAgent


Architects and Designers mail@spaceagent.com
 London-Heidelberg-Barcelona-Brussels spaceagent.com
 spaceAgent Architects Ltd is a RIBA Chartered Practice

project CASE - typeA
 Ivory Coast
 Ivory Coast


client spaceagent architects
 19d Phipp Street
 London EC2A 4NG

title Roof floor _plan
 as proposed


| | |
|-----------------|------------------------|
| DRAFT | |
| | 1:200 @A3 1:100 @A1 |
| | 6.02.2018 |
| | mhamm |
| CAS_P02a | |

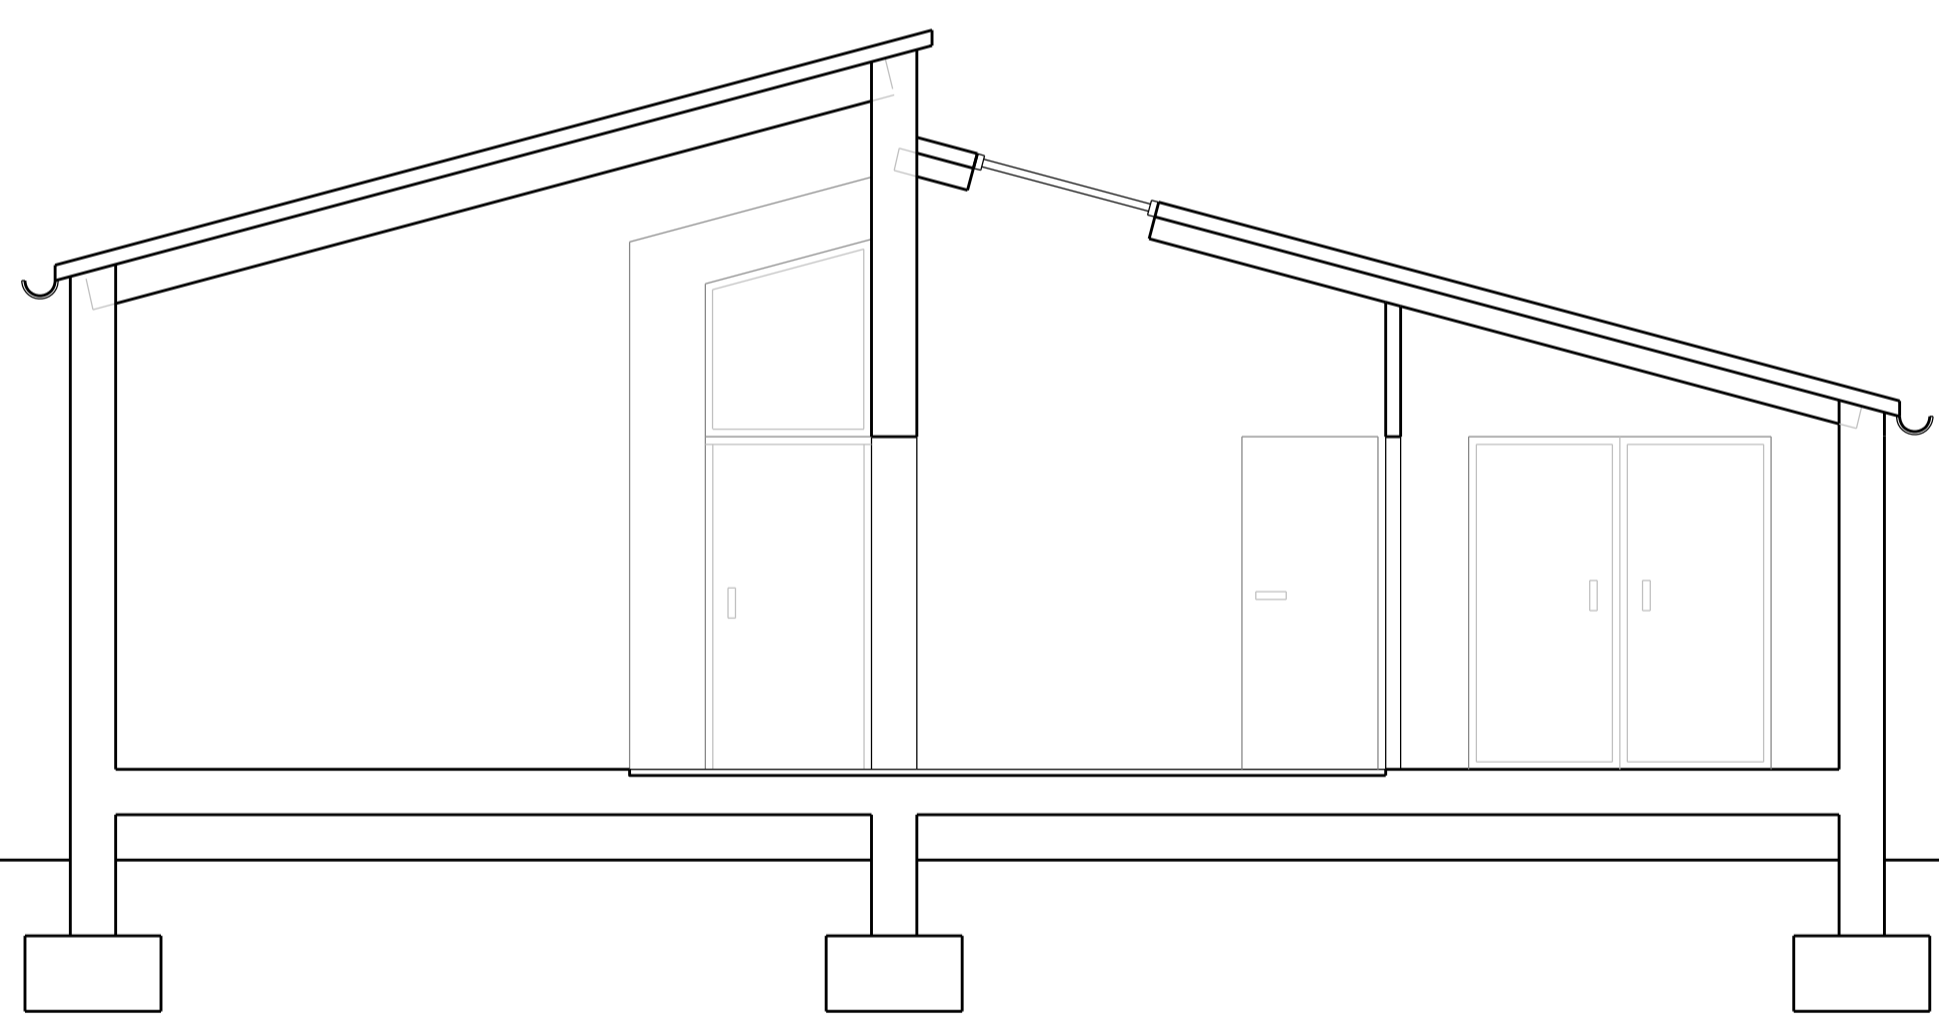

Section A-A

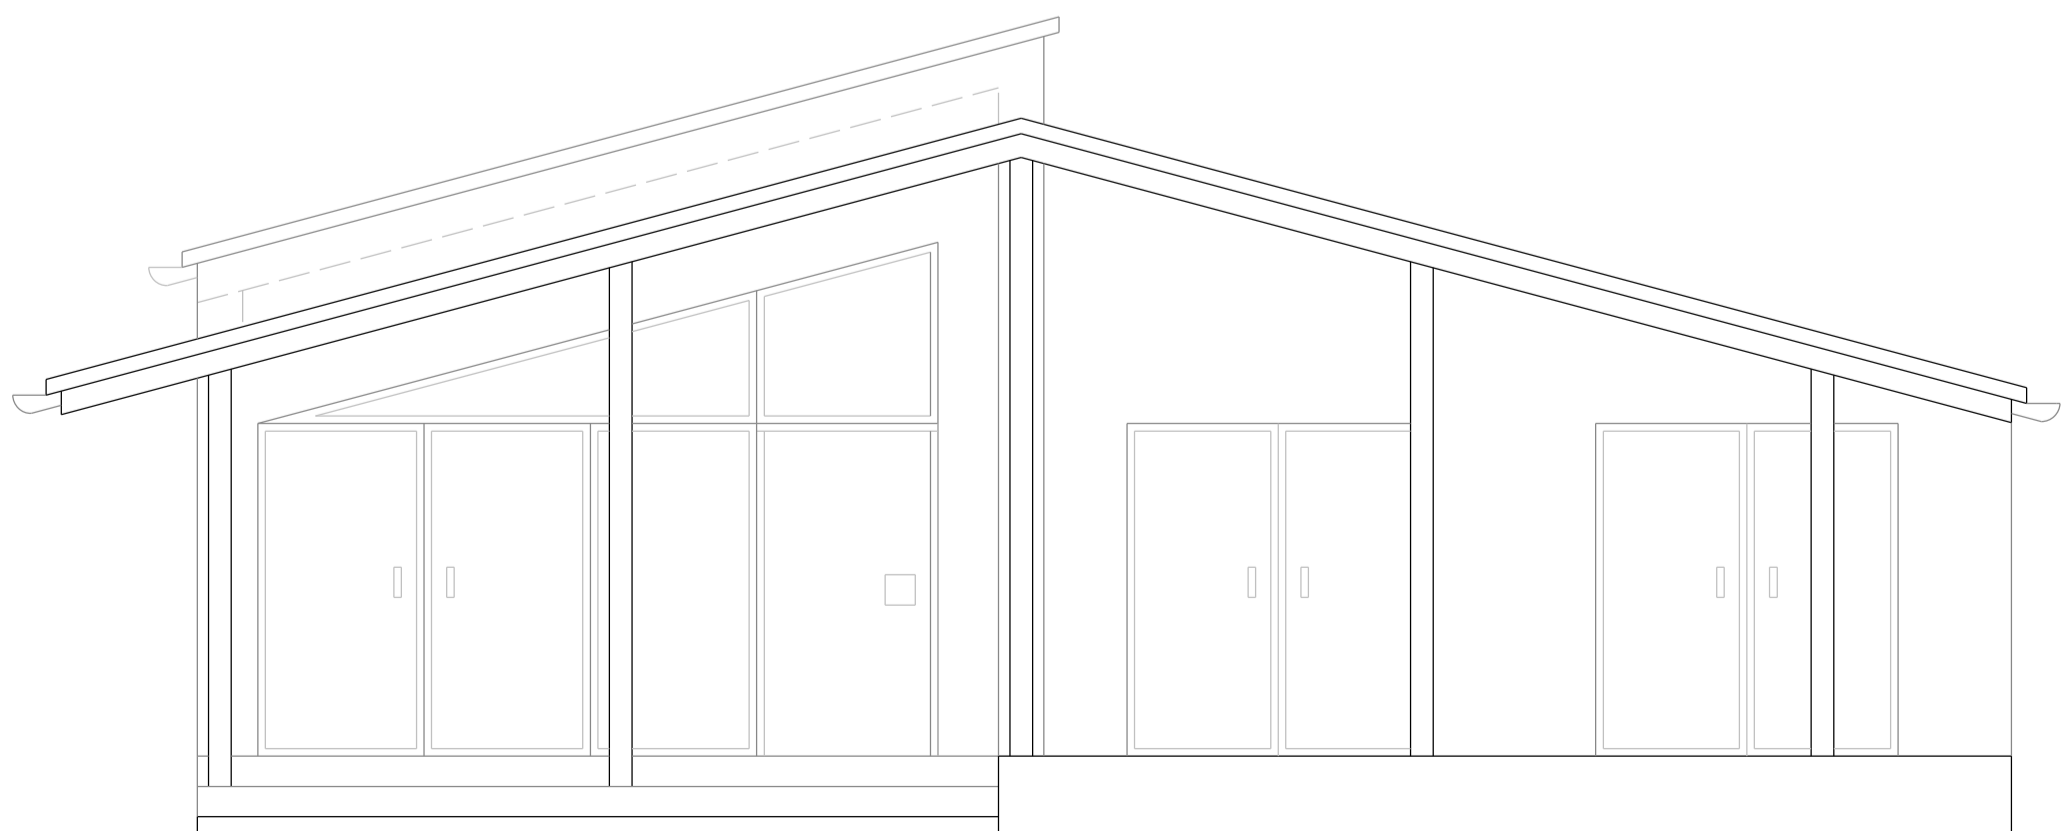

Front elevation

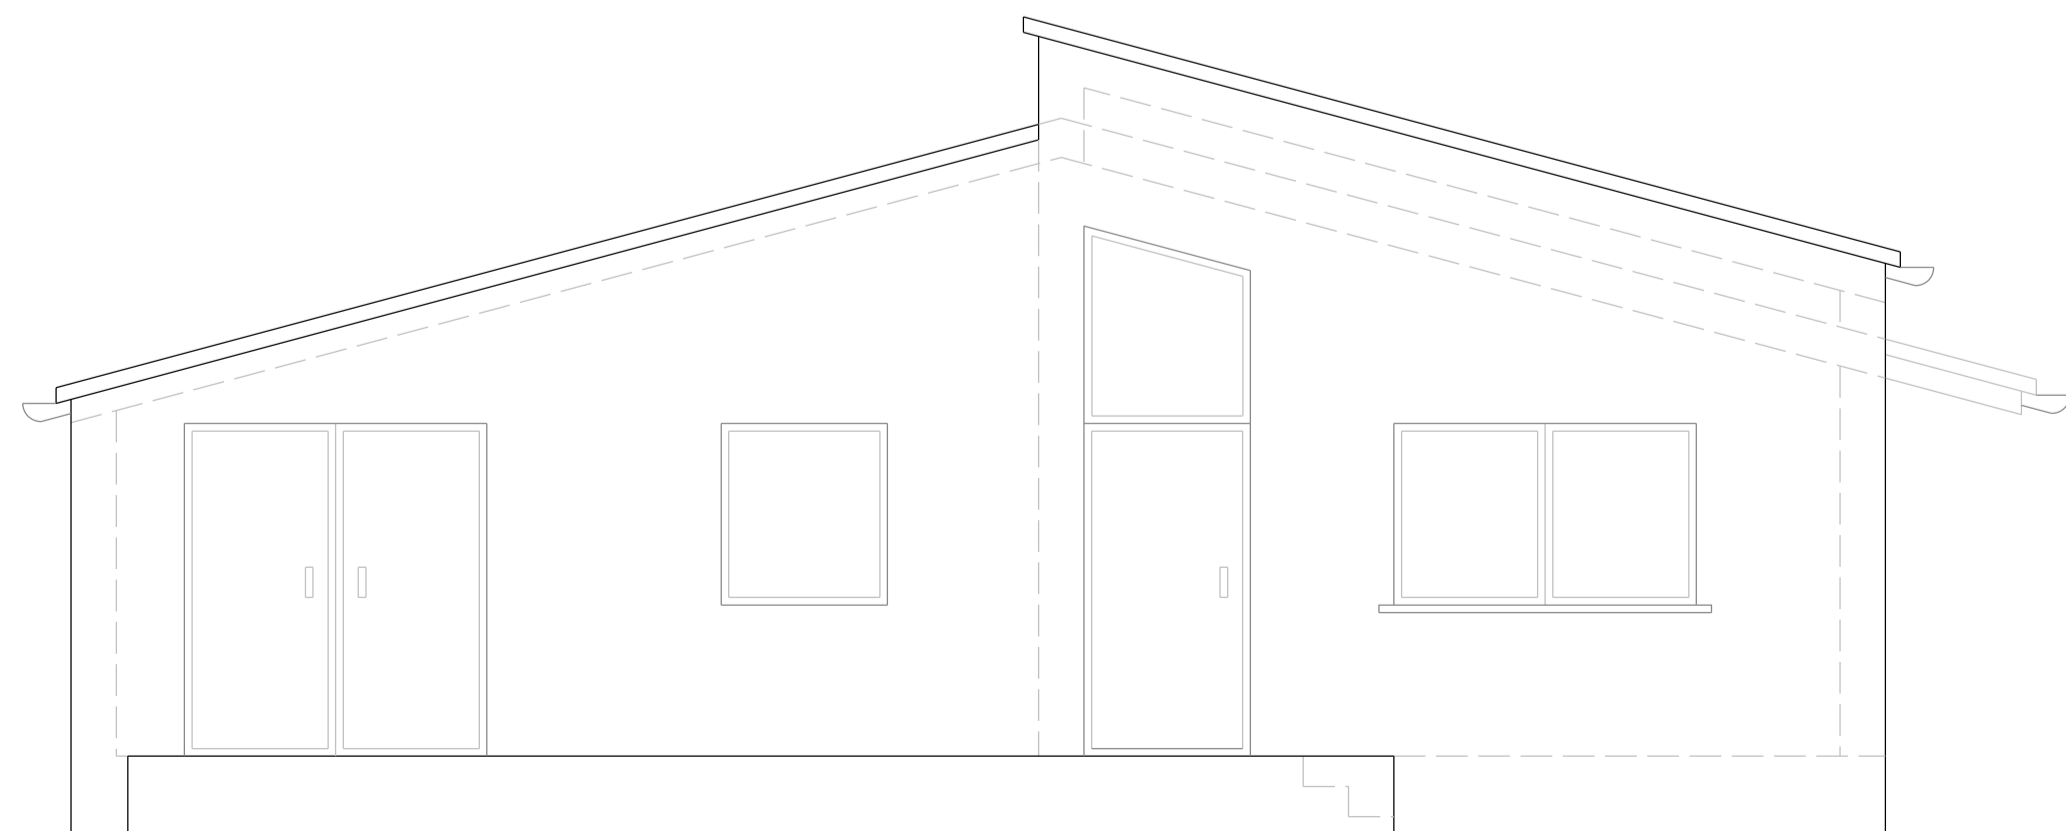

Back elevation

LEGEND
 (H) heat detector
 (S) smoke detector
 (E) emergency lighting

Drainage, ventilation, fire protection and heating to check!

This general arrangement plan is for reference only and subject to statutory approvals, i.e. planning, party wall award and building control, structural engineer. All plans to be read in conjunction with related documentation. All discrepancies to be notified to the design team.

no. drawn date scale status title client project © ALL COPYRIGHTS RESERVED m 0 1 2 3 4 5 ALL DIMENSIONS TO BE CHECKED ON SITE

spaceAgent

Architects and Designers mail@spaceagent.com
 London-Heidelberg-Barcelona-Brussels spaceagent.com
 spaceAgent Architects Ltd is a RIBA Chartered Practice

CASE - typeA
 Ivory Coast
 Ivory Coast

spaceagent architects
 19d Phipp Street
 London EC2A 4NG

Section AA , Front /Back elavation
 as proposed

| | |
|-----------------|-----------------------|
| DRAFT | |
| | 1:100 @A3 1:50 @A1 |
| | 6.02.2018 |
| | mhamm |
| CAS_P03a | |