

LOWER GROUND FLOOR

- LEGEND
- (H) heat detector
 - (S) smoke detector
 - (B) fire alarm bell
 - FD30 fire door 30min

Drainage, ventilation, fire protection and heating to check!

This general arrangement plan is for reference only and subject to statutory approvals, i.e. party wall award and building control, structural engineer.

All plans to be read in conjunction with related documentation. All discrepancies to be notified to the design team.

spaceAgent
 Architects and Designers mail@spaceagent.com
 London-Heidelberg-Barcelona-Brussels spaceagent.com
 spaceAgent Architects Ltd is a RIBA Chartered Practice



Extension of family home
 96 Hillfield Road
 London NW6 1QA

Dr Papadakis / Dr Kaur-Papadakis
 96 Hillfield Road
 London NW6 1QA

Lower ground floor plan (garden level) as proposed

contract	
	1:100 @A3 1:50 @A1
	21.3.2018
	mhamm
HFR_P01k1	

no. drawn date scale status title client project © ALL COPYRIGHTS RESERVED m10

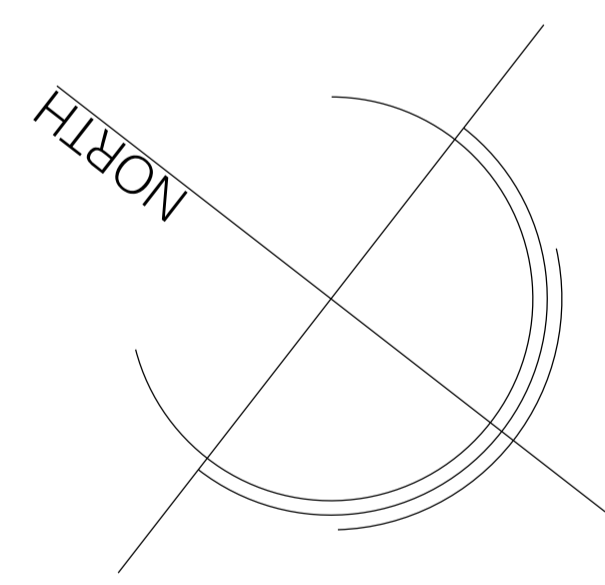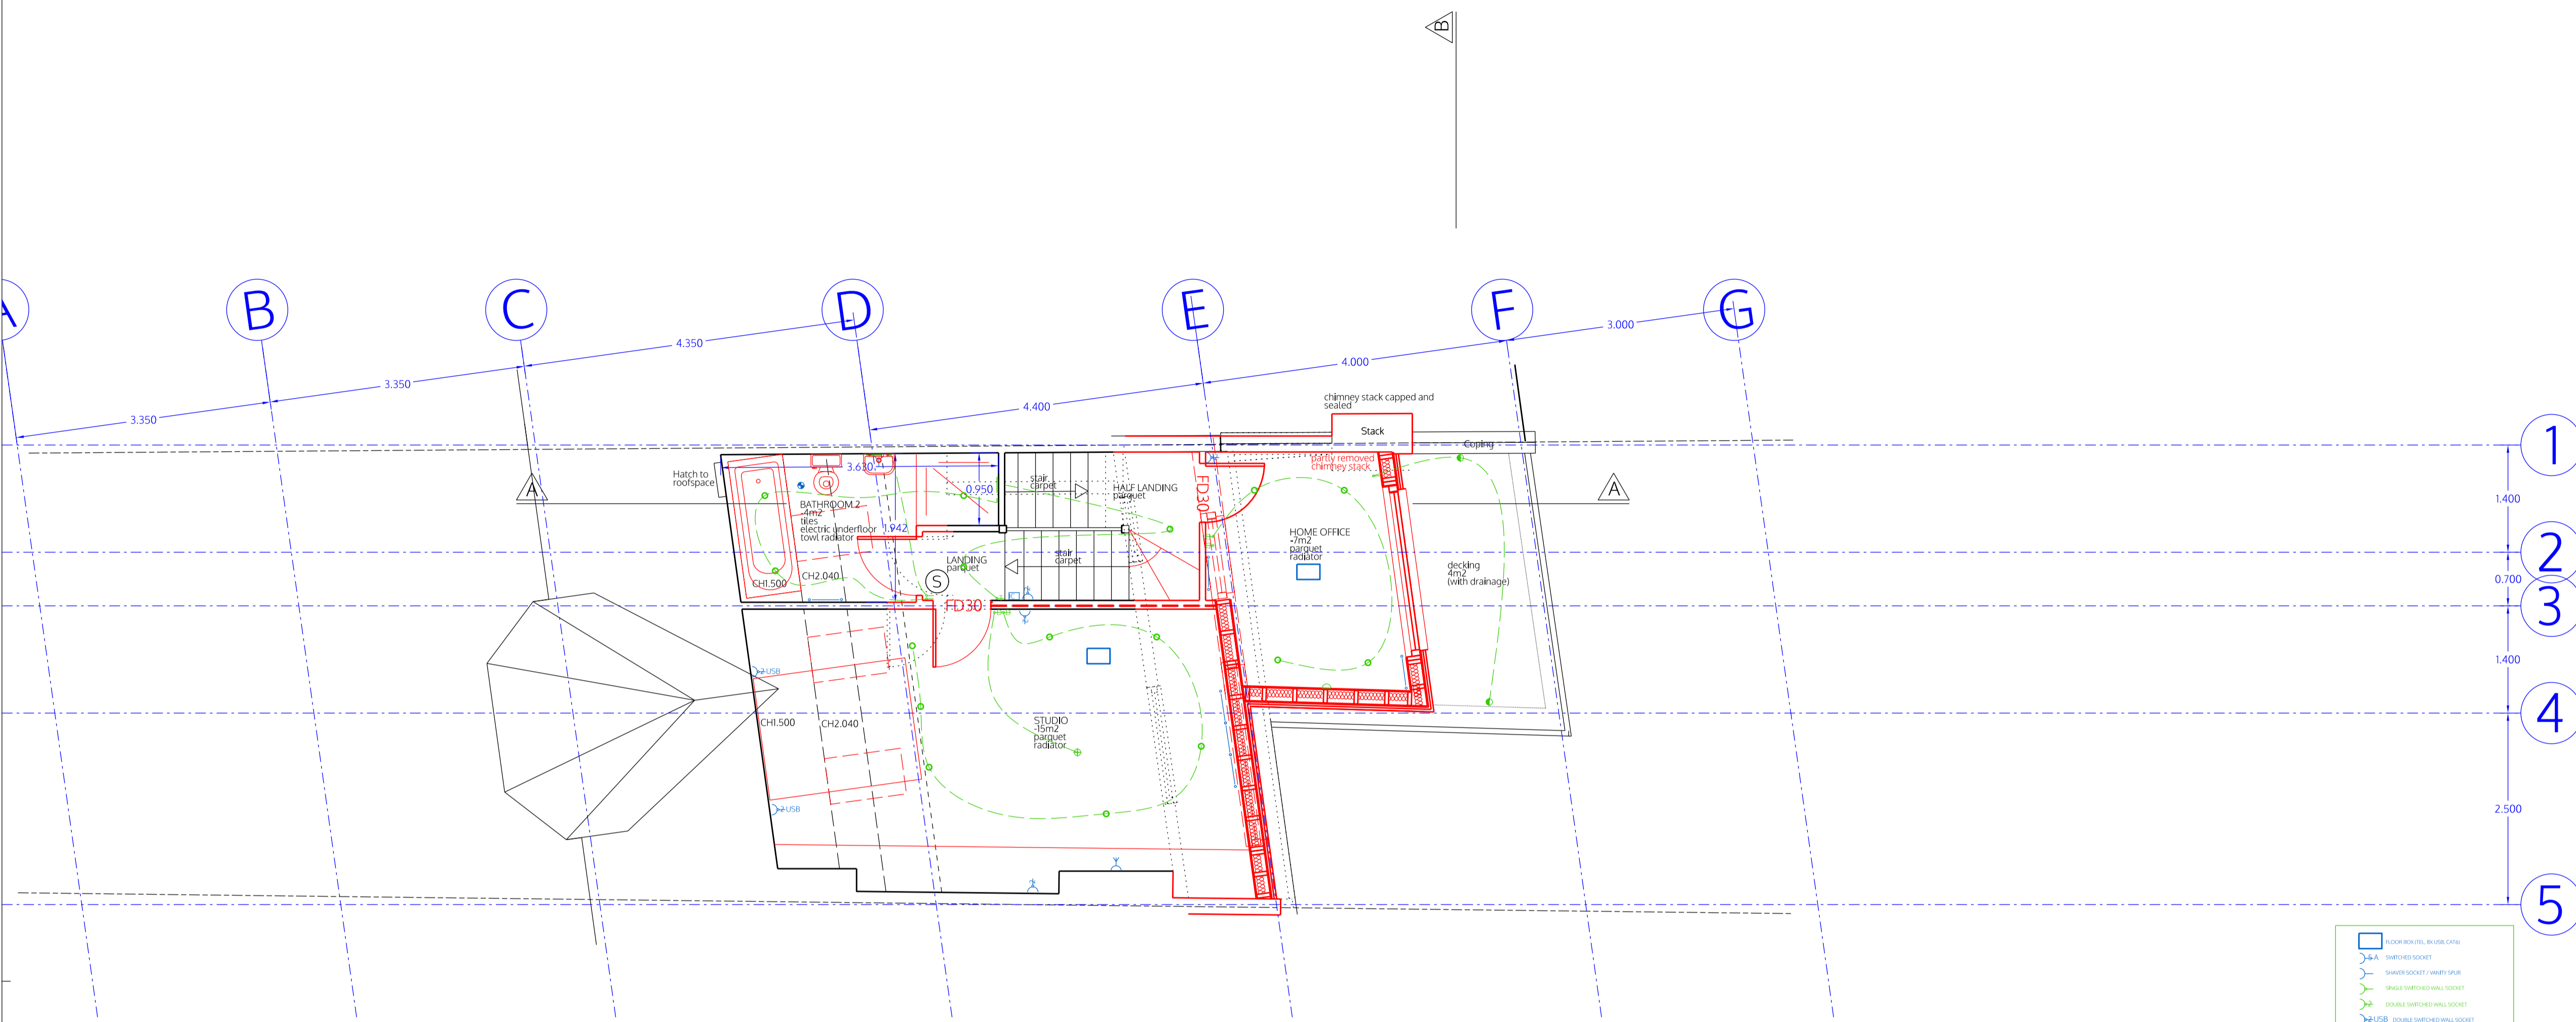

SECOND FLOOR

- LEGEND
- ⊕ heat detector
 - ⊙ smoke detector
 - ⊕ fire alarm bell
 - FD30 fire door 30min

Drainage, ventilation, fire protection and heating to check!

This general arrangement plan is for reference only and subject to statutory approvals, i.e. party wall award and building control, structural engineer.

All plans to be read in conjunction with related documentation. All discrepancies to be notified to the design team.

- 1 GANG LIGHT SWITCH
- 2 GANG LIGHT SWITCH
no. drawn date scale status title client project © ALL COPYRIGHTS RESERVED m10 1 2 3 4 5 ALL DIMENSIONS TO BE CHECKED ON SITE

spaceAgent
 Architects and Designers mail@spaceagent.com
 London-Heidelberg-Barcelona-Brussels spaceagent.com
 spaceAgent Architects Ltd is a RIBA Chartered Practice

Extension of family home
 96 Hillfield Road
 London NW6 1QA

Dr Papadakis / Dr Kaur-Papadakis
 96 Hillfield Road
 London NW6 1QA

Second floor plan
 as proposed

contract	
	1:100 @A3 1:50 @A1
	21.3.2018
	mhamm
HFR_P04k1	