


Dach _ plan

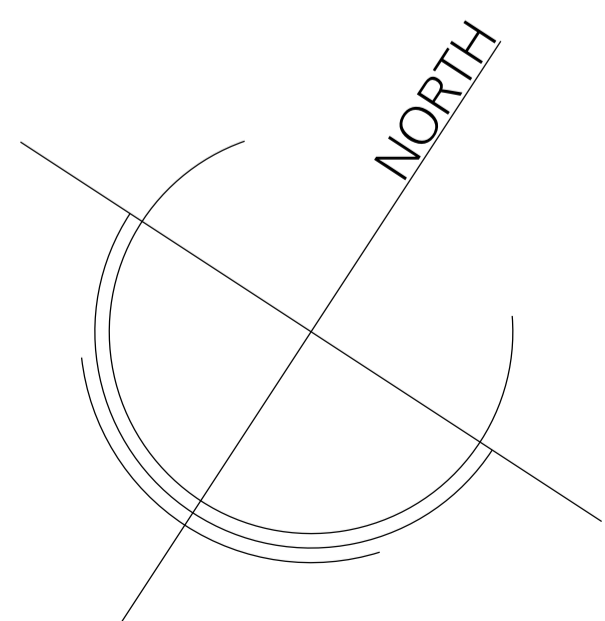

m 0 1 2 3 4 5 ALL DIMENSIONS TO BE CHECKED ON SITE

no. drawn date scale status title client project © ALL COPYRIGHTS RESERVED


spaceAgent
 Architects and Designers mail@spaceagent.com
 London-Heidelberg-Barcelona-Brussels spaceagent.com
 spaceAgent Architects Ltd is a RIBA Chartered Practice

project Umnutzung
 Rathausstrasse 3
 59494 Soest

client BAWOAG
 Noeckerstrasse 37F
 44879 Bochum

title Dach

for information	
	1:100 @A3 1:50 @A1
	29.3.2018
	mhamm
RAT_E01e	

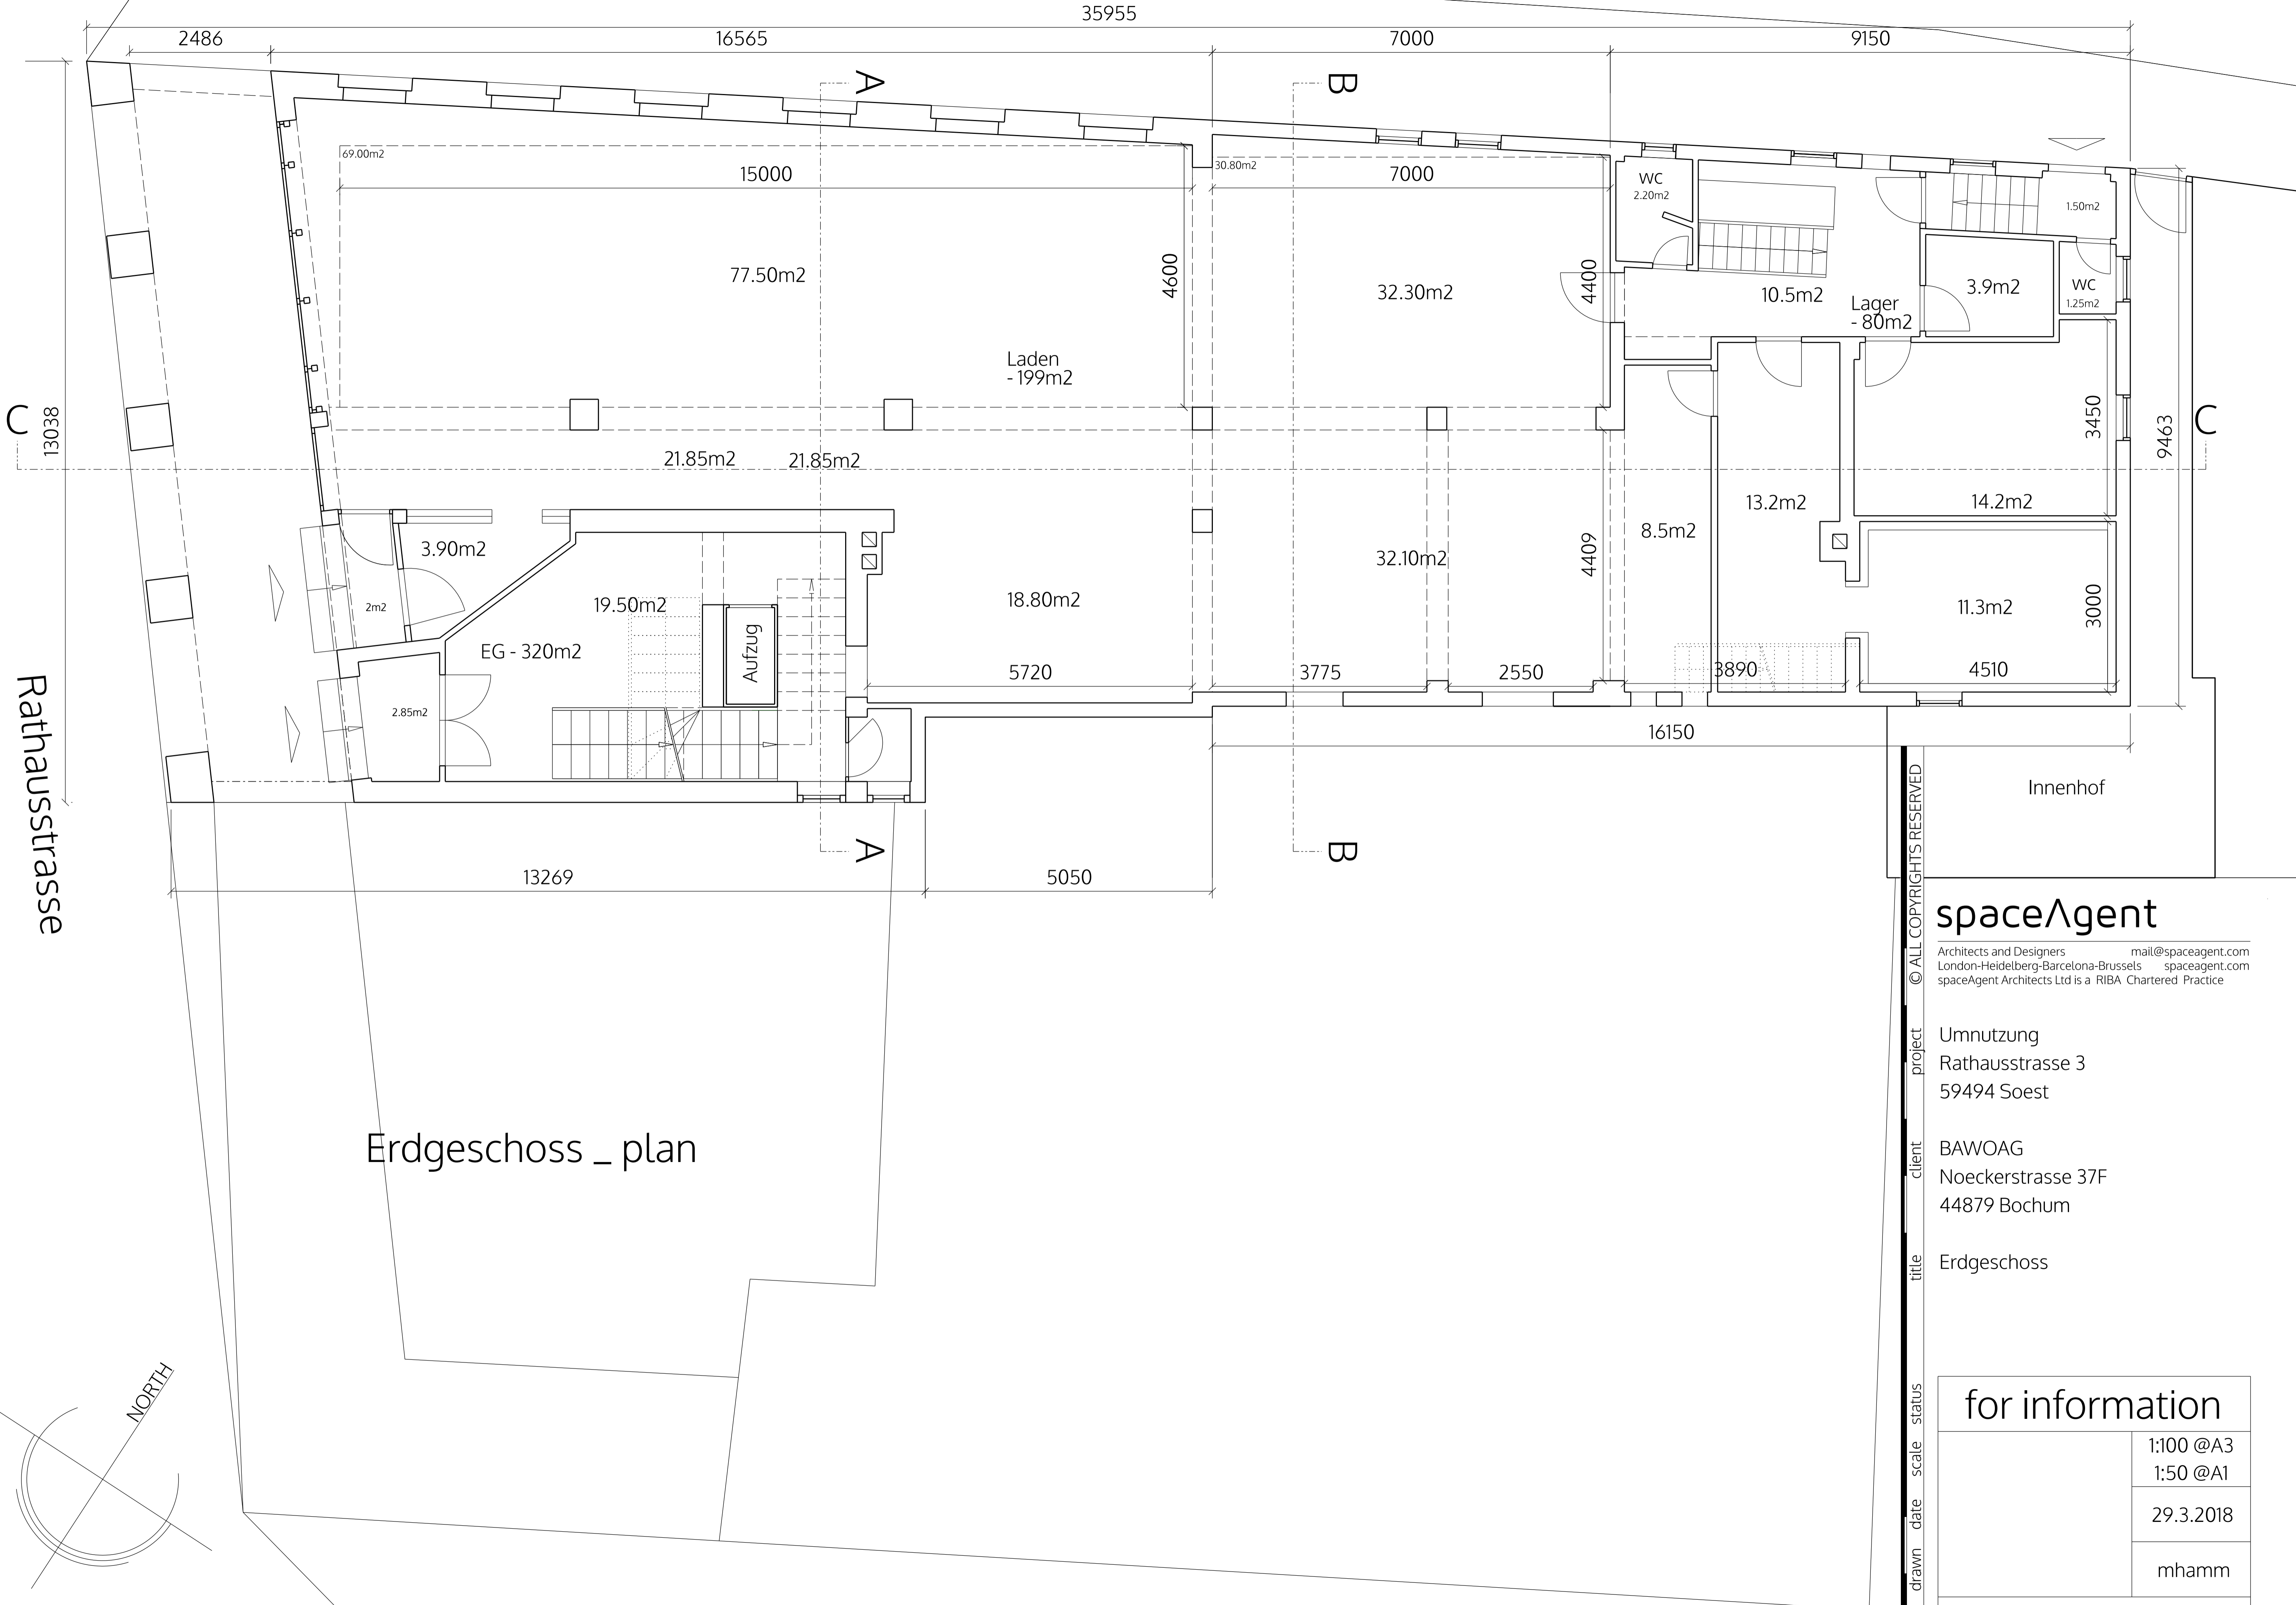

Rathausstrasse

Erdgeschoss _ plan

no. drawn date scale status title client project

Innenhof


spaceAgent
 Architects and Designers mail@spaceagent.com
 London-Heidelberg-Barcelona-Brussels spaceagent.com
 spaceAgent Architects Ltd is a RIBA Chartered Practice

Umnutzung
 Rathausstrasse 3
 59494 Soest
 BAWOAG
 Noeckerstrasse 37F
 44879 Bochum
 Erdgeschoss


for information	
1:100 @A3	1:50 @A1
29.3.2018	
mhamm	

RAT_E02e

m 0 1 2 3 4 5 ALL DIMENSIONS TO BE CHECKED ON SITE

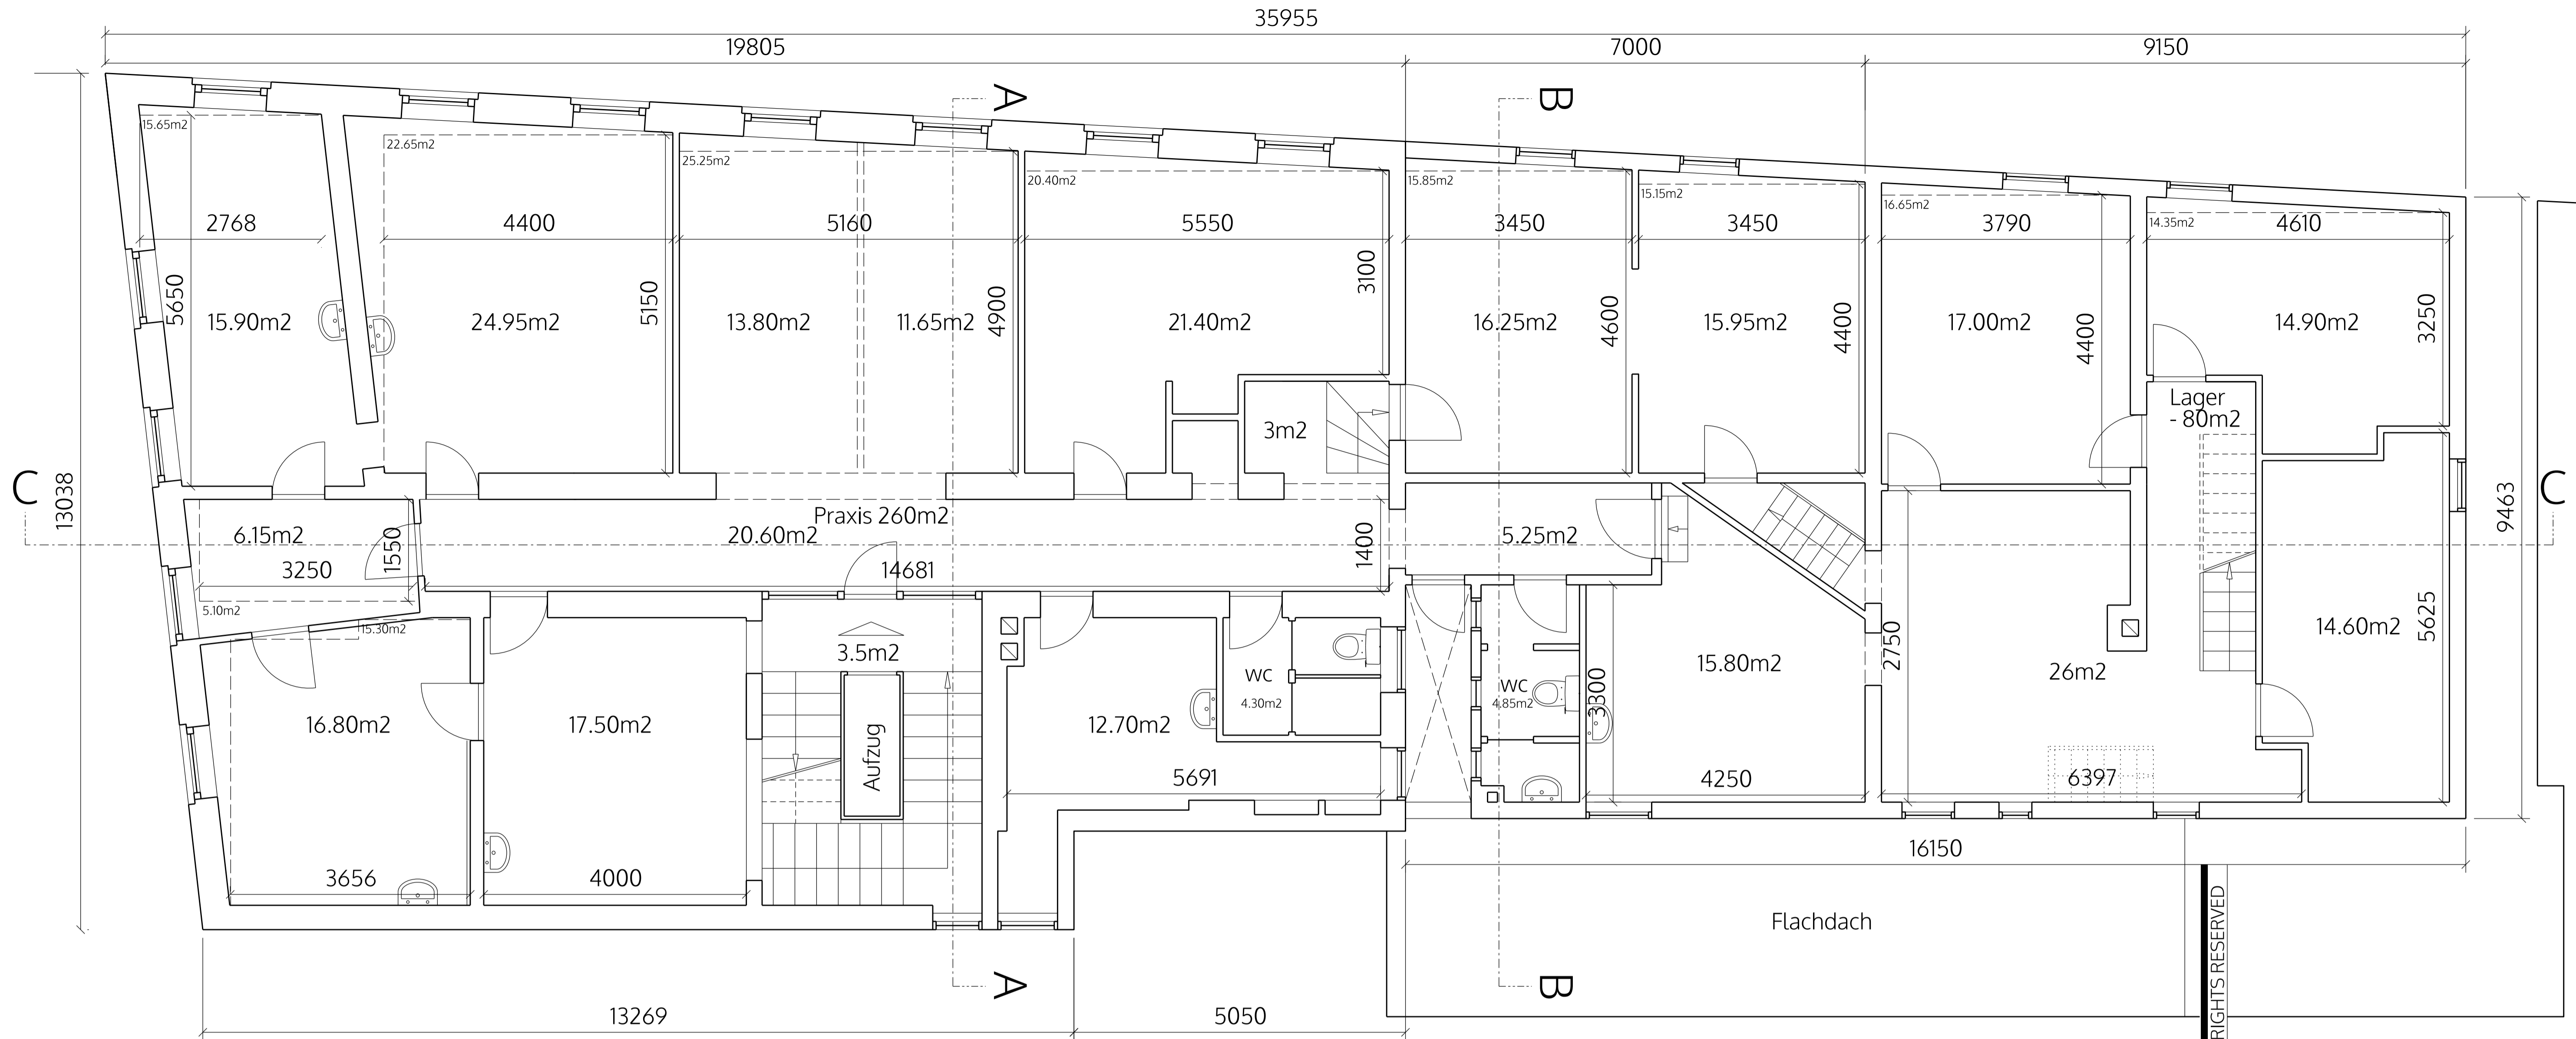

1. Obergeschoss _ plan

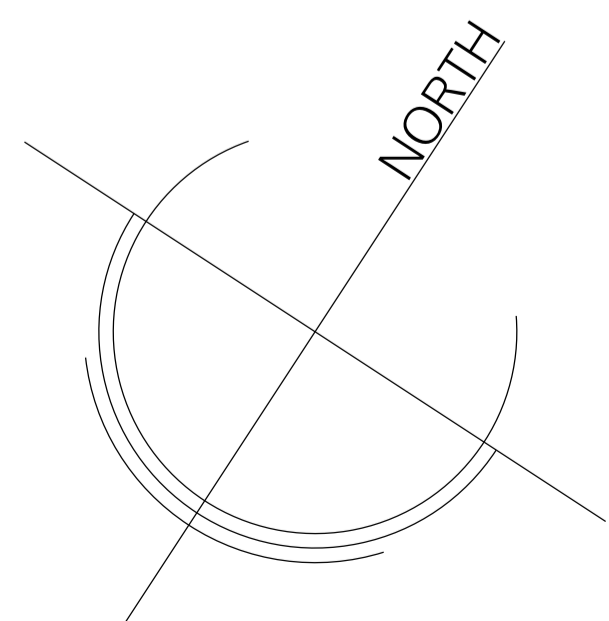

m 0 1 2 3 4 5 ALL DIMENSIONS TO BE CHECKED ON SITE

no. drawn date scale status project client title

spaceAgent

Architects and Designers mail@spaceagent.com
 London-Heidelberg-Barcelona-Brussels spaceagent.com
 spaceAgent Architects Ltd is a RIBA Chartered Practice

Umnutzung
 Rathausstrasse 3
 59494 Soest

BAWOAG
 Noeckerstrasse 37F
 44879 Bochum

1. Obergeschoss

for information


1:100 @A3

1:50 @A1


29.3.2018

mhamm

RAT_E03e

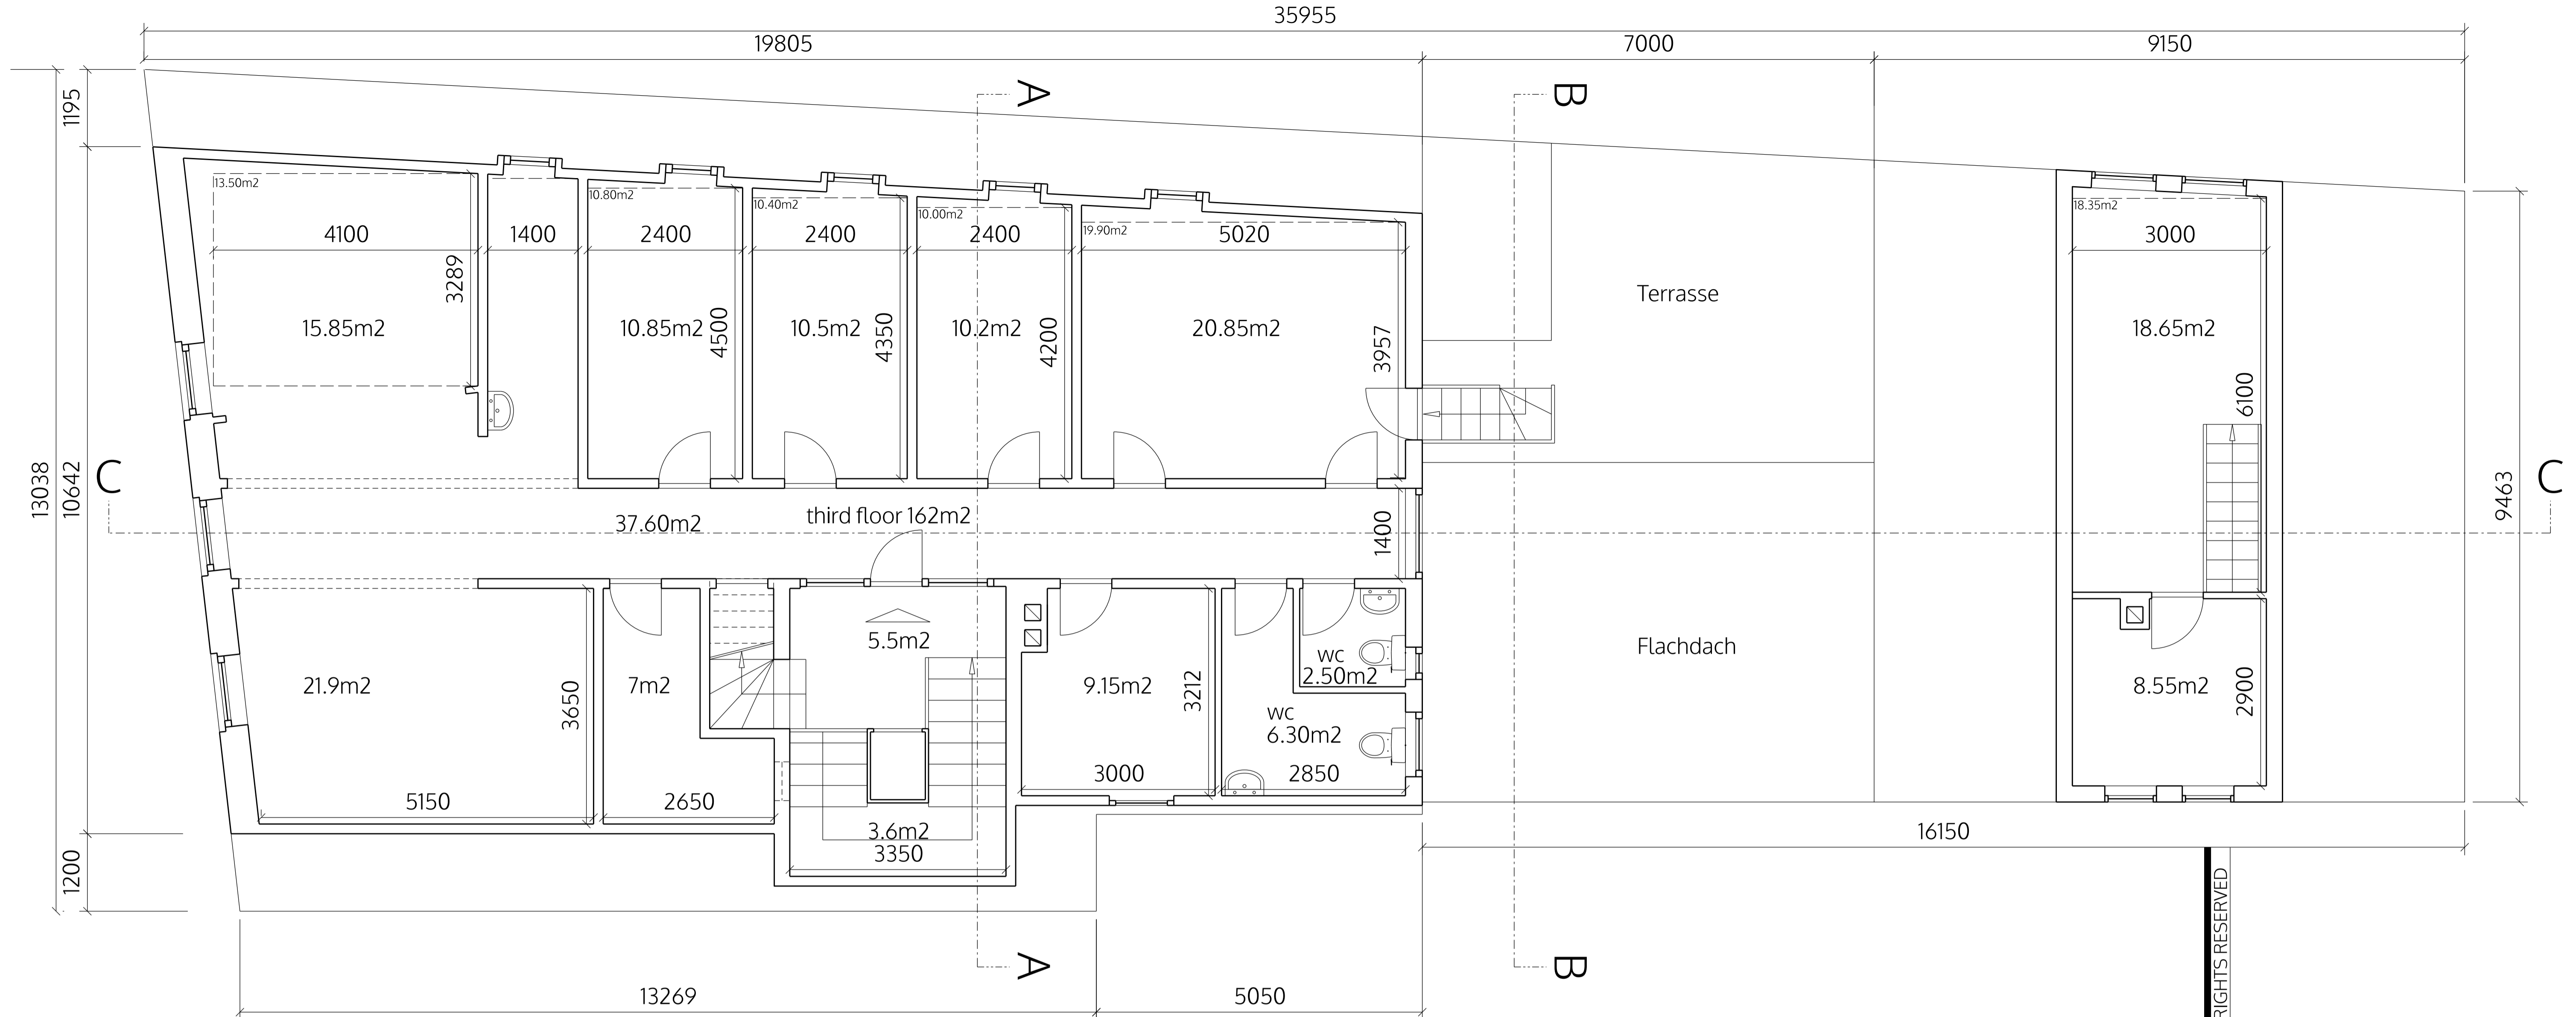

3. Obergeschoss _ plan

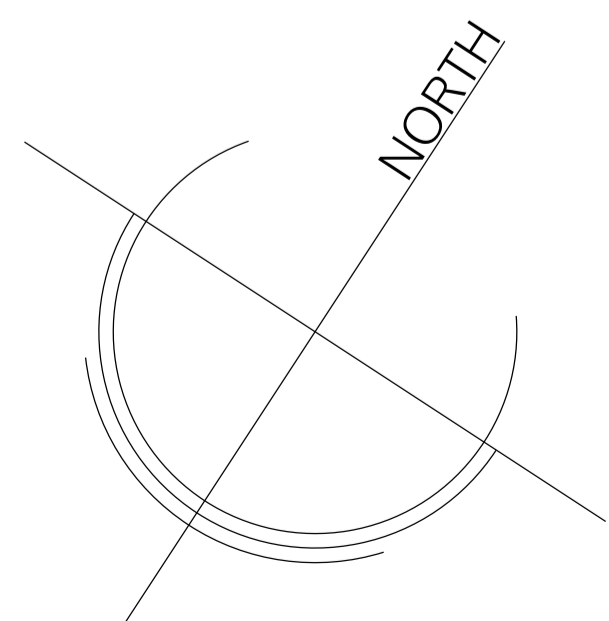

m 0 1 2 3 4 5 ALL DIMENSIONS TO BE CHECKED ON SITE

no. drawn date scale status title client project

© ALL COPYRIGHTS RESERVED

spaceAgent

Architects and Designers mail@spaceagent.com
 London-Heidelberg-Barcelona-Brussels spaceagent.com
 spaceAgent Architects Ltd is a RIBA Chartered Practice

Umnutzung
 Rathausstrasse 3
 59494 Soest

BAWOAG
 Noeckerstrasse 37F
 44879 Bochum

3. Obergeschoss

for information


1:100 @A3

1:50 @A1


29.3.2018

mhamm

RAT_E05e

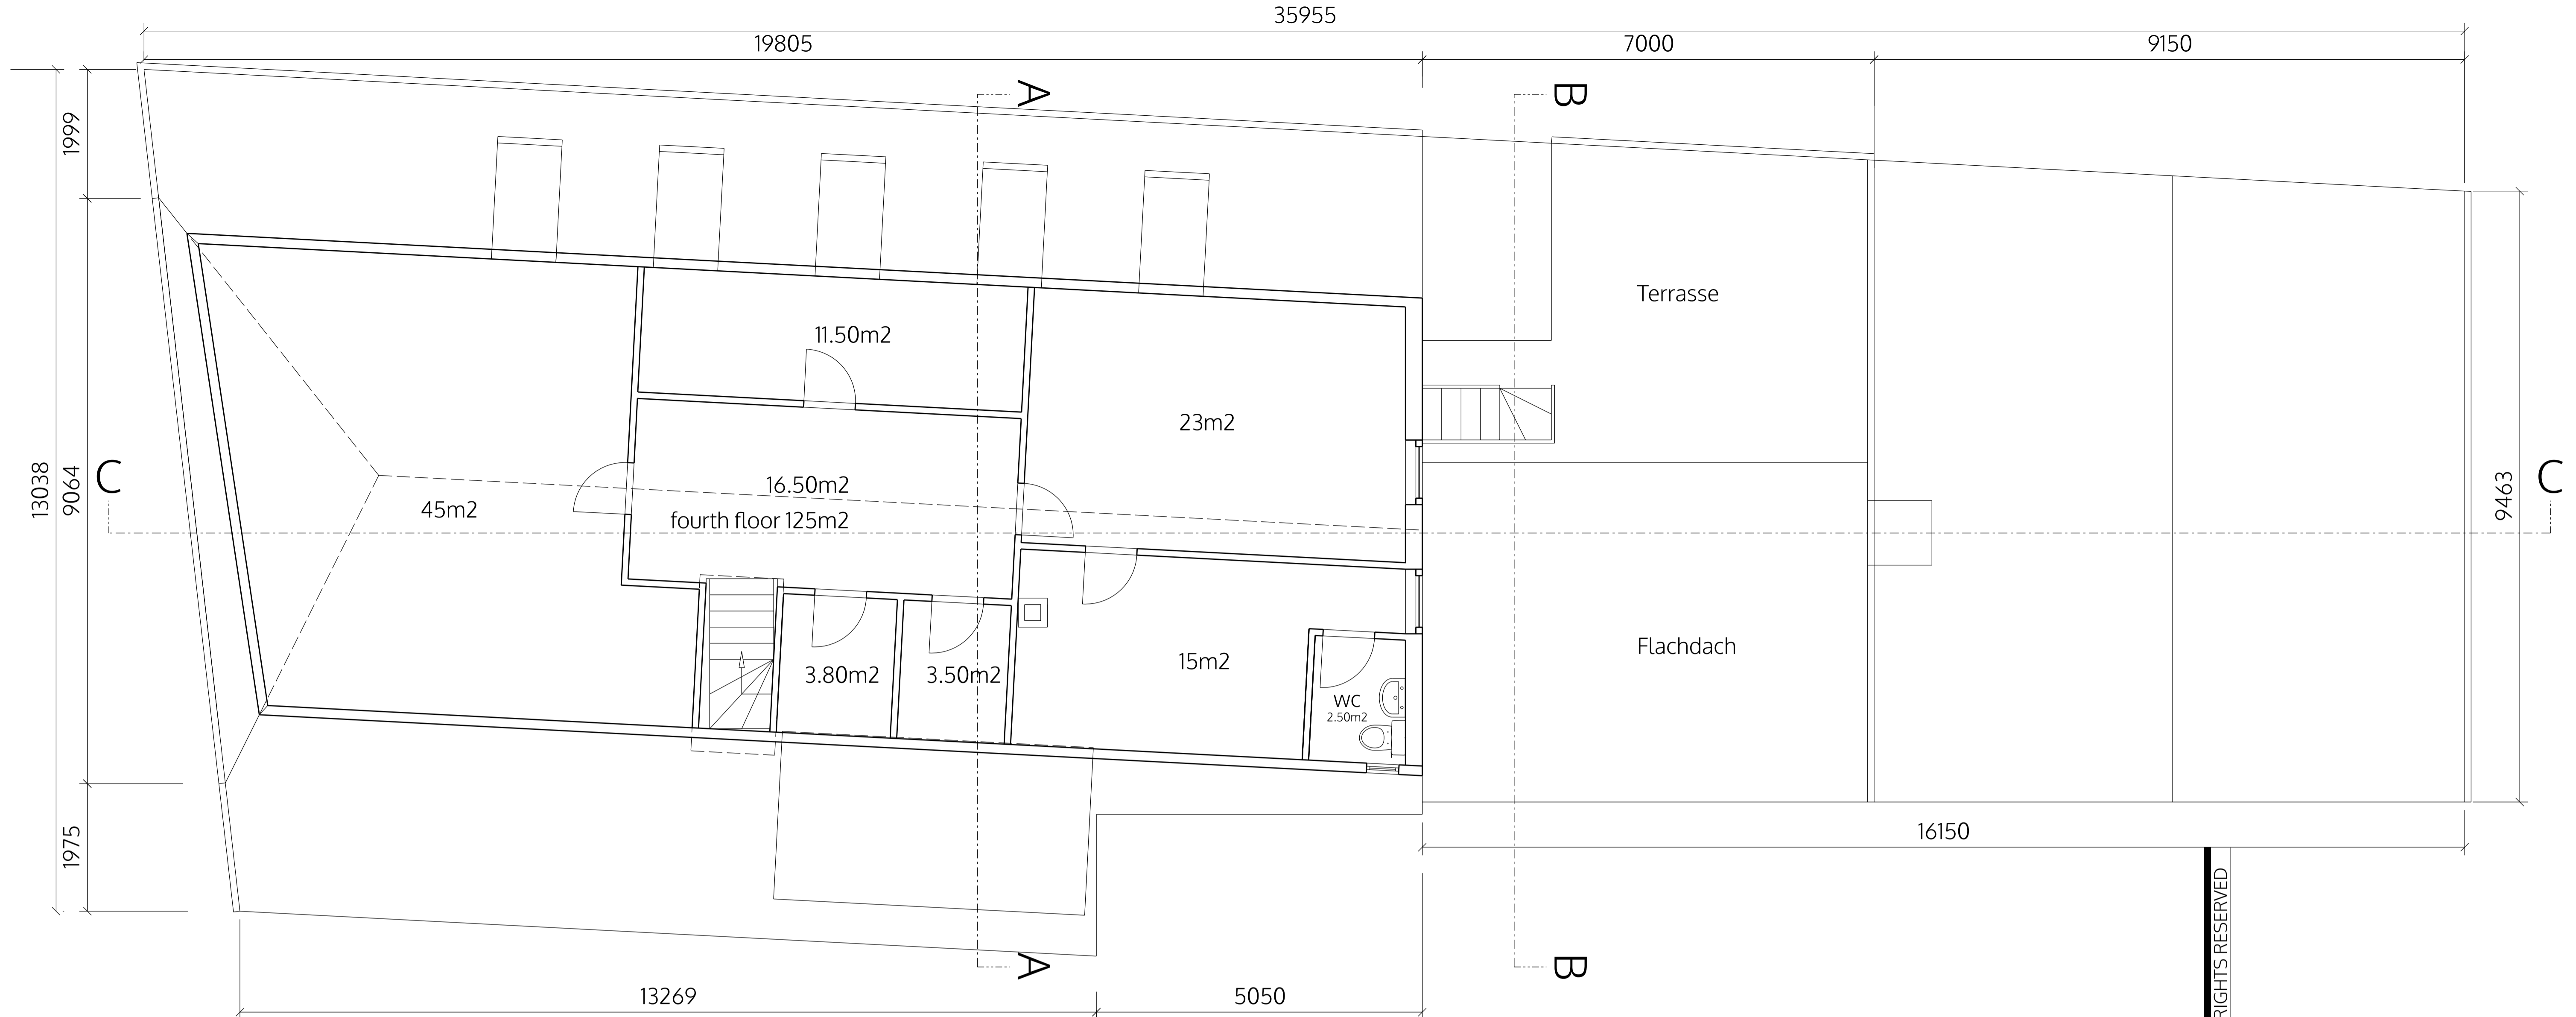

4. Obergeschoss _ plan

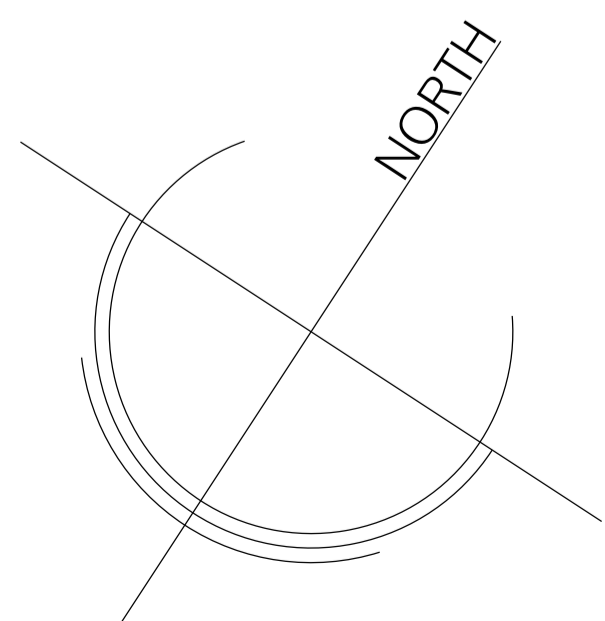

m 0 1 2 3 4 5 ALL DIMENSIONS TO BE CHECKED ON SITE

no. drawn date scale status title client project © ALL COPYRIGHTS RESERVED

spaceAgent

Architects and Designers mail@spaceagent.com
 London-Heidelberg-Barcelona-Brussels spaceagent.com
 spaceAgent Architects Ltd is a RIBA Chartered Practice

project Umnutzung
 Rathausstrasse 3
 59494 Soest

client BAWOAG
 Noeckerstrasse 37F
 44879 Bochum

title 4. Obergeschoss

for information


1:100 @A3

1:50 @A1

29.3.2018

mhamm

RAT_E06e

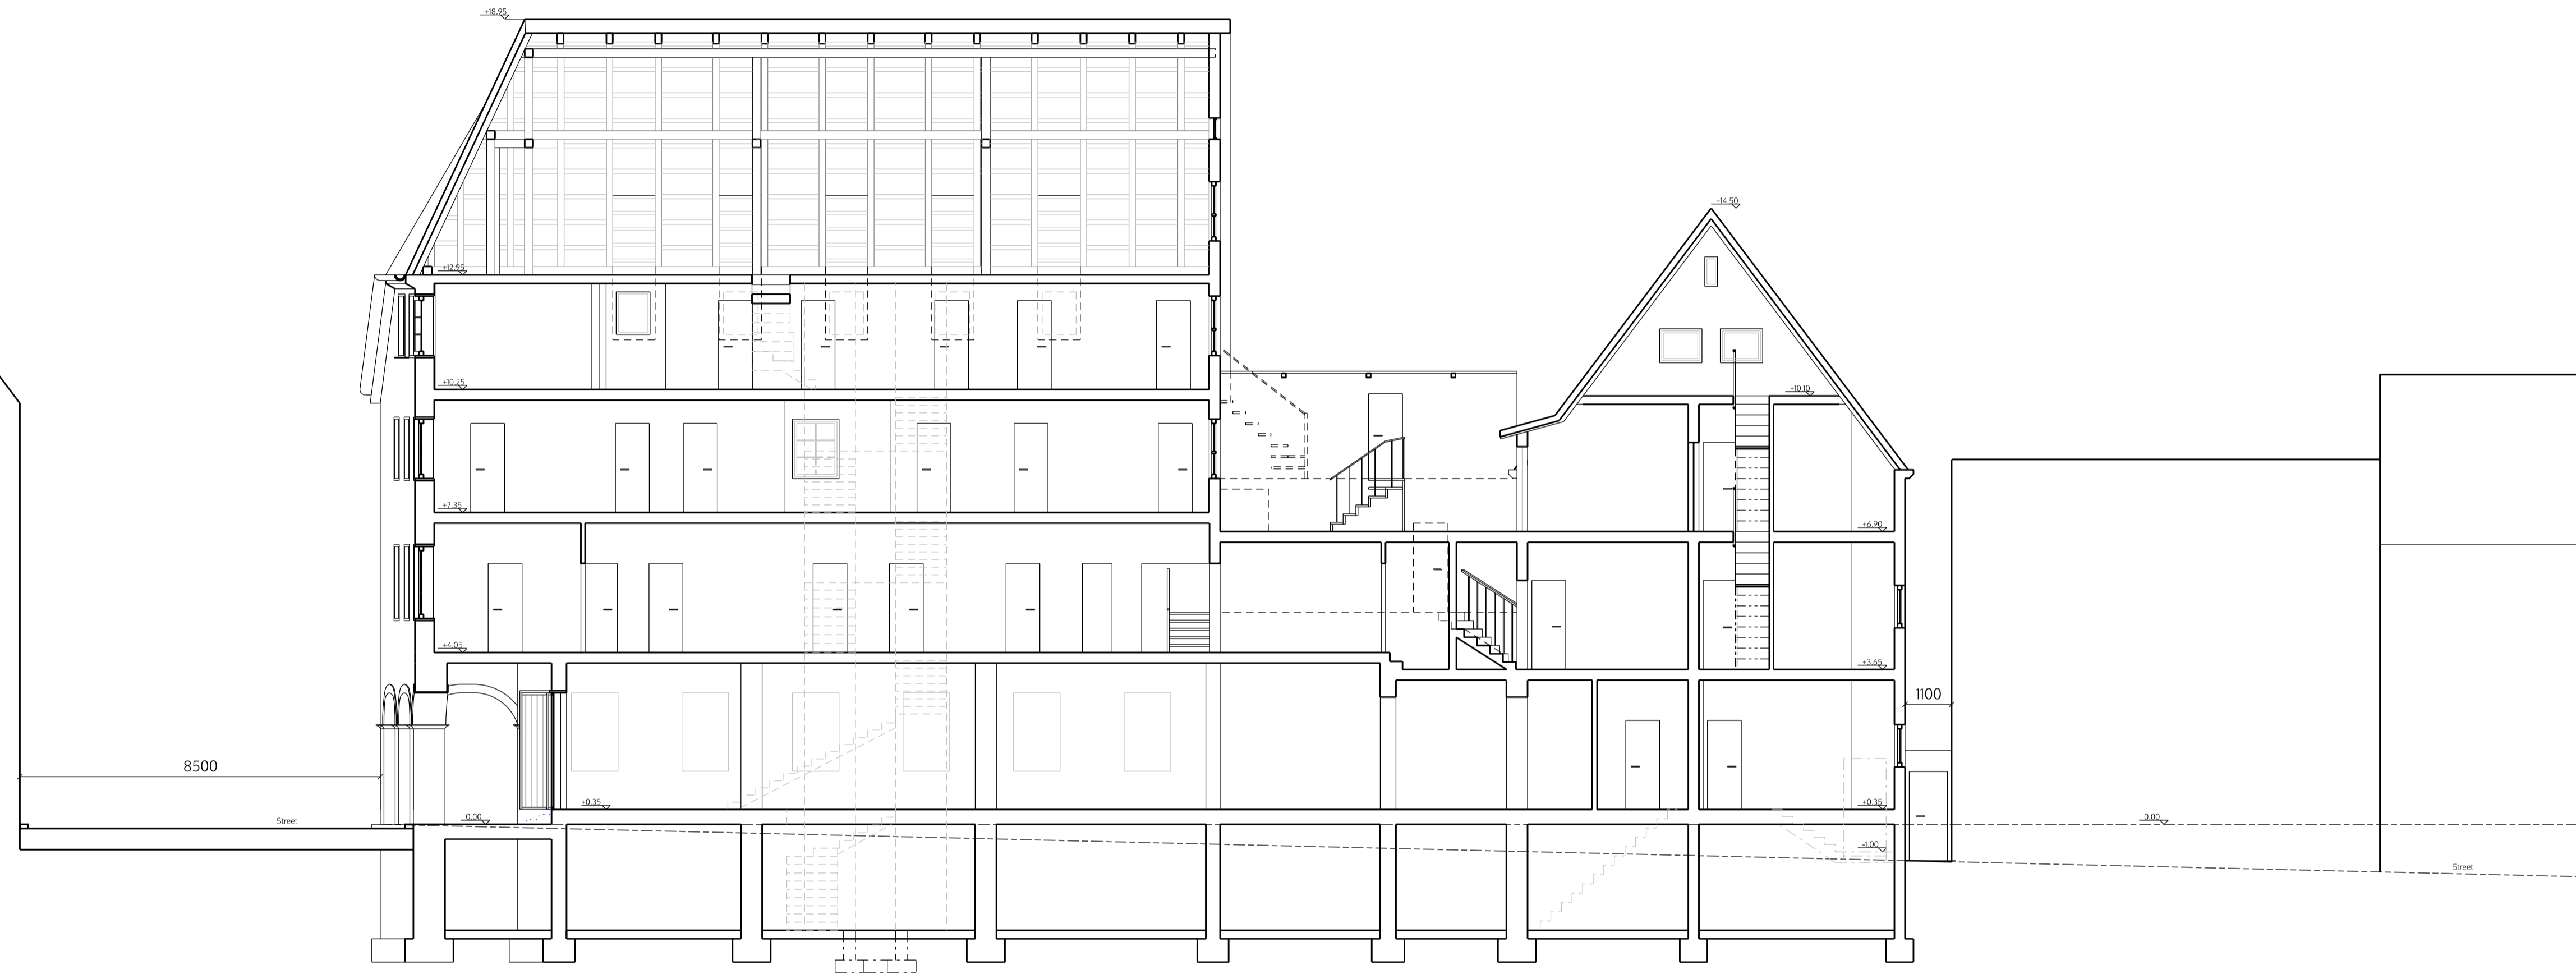

SECTION C-C

no. drawn date scale status title client project © ALL COPYRIGHTS RESERVED m 10 ALL DIMENSIONS TO BE CHECKED ON SITE

spaceAgent

Architects and Designers mail@spaceagent.com
 London-Heidelberg-Barcelona-Brussels spaceagent.com
 spaceAgent Architects Ltd is a RIBA Chartered Practice

project Umnutzung
 Rathausstrasse 3
 59494 Soest

client BAWOAG
 Noeckerstrasse 37F
 44879 Bochum

title Section C-C


for information

1:200 @A3
 1:100 @A1


29.3.2018

mhamm

RAT_E07e

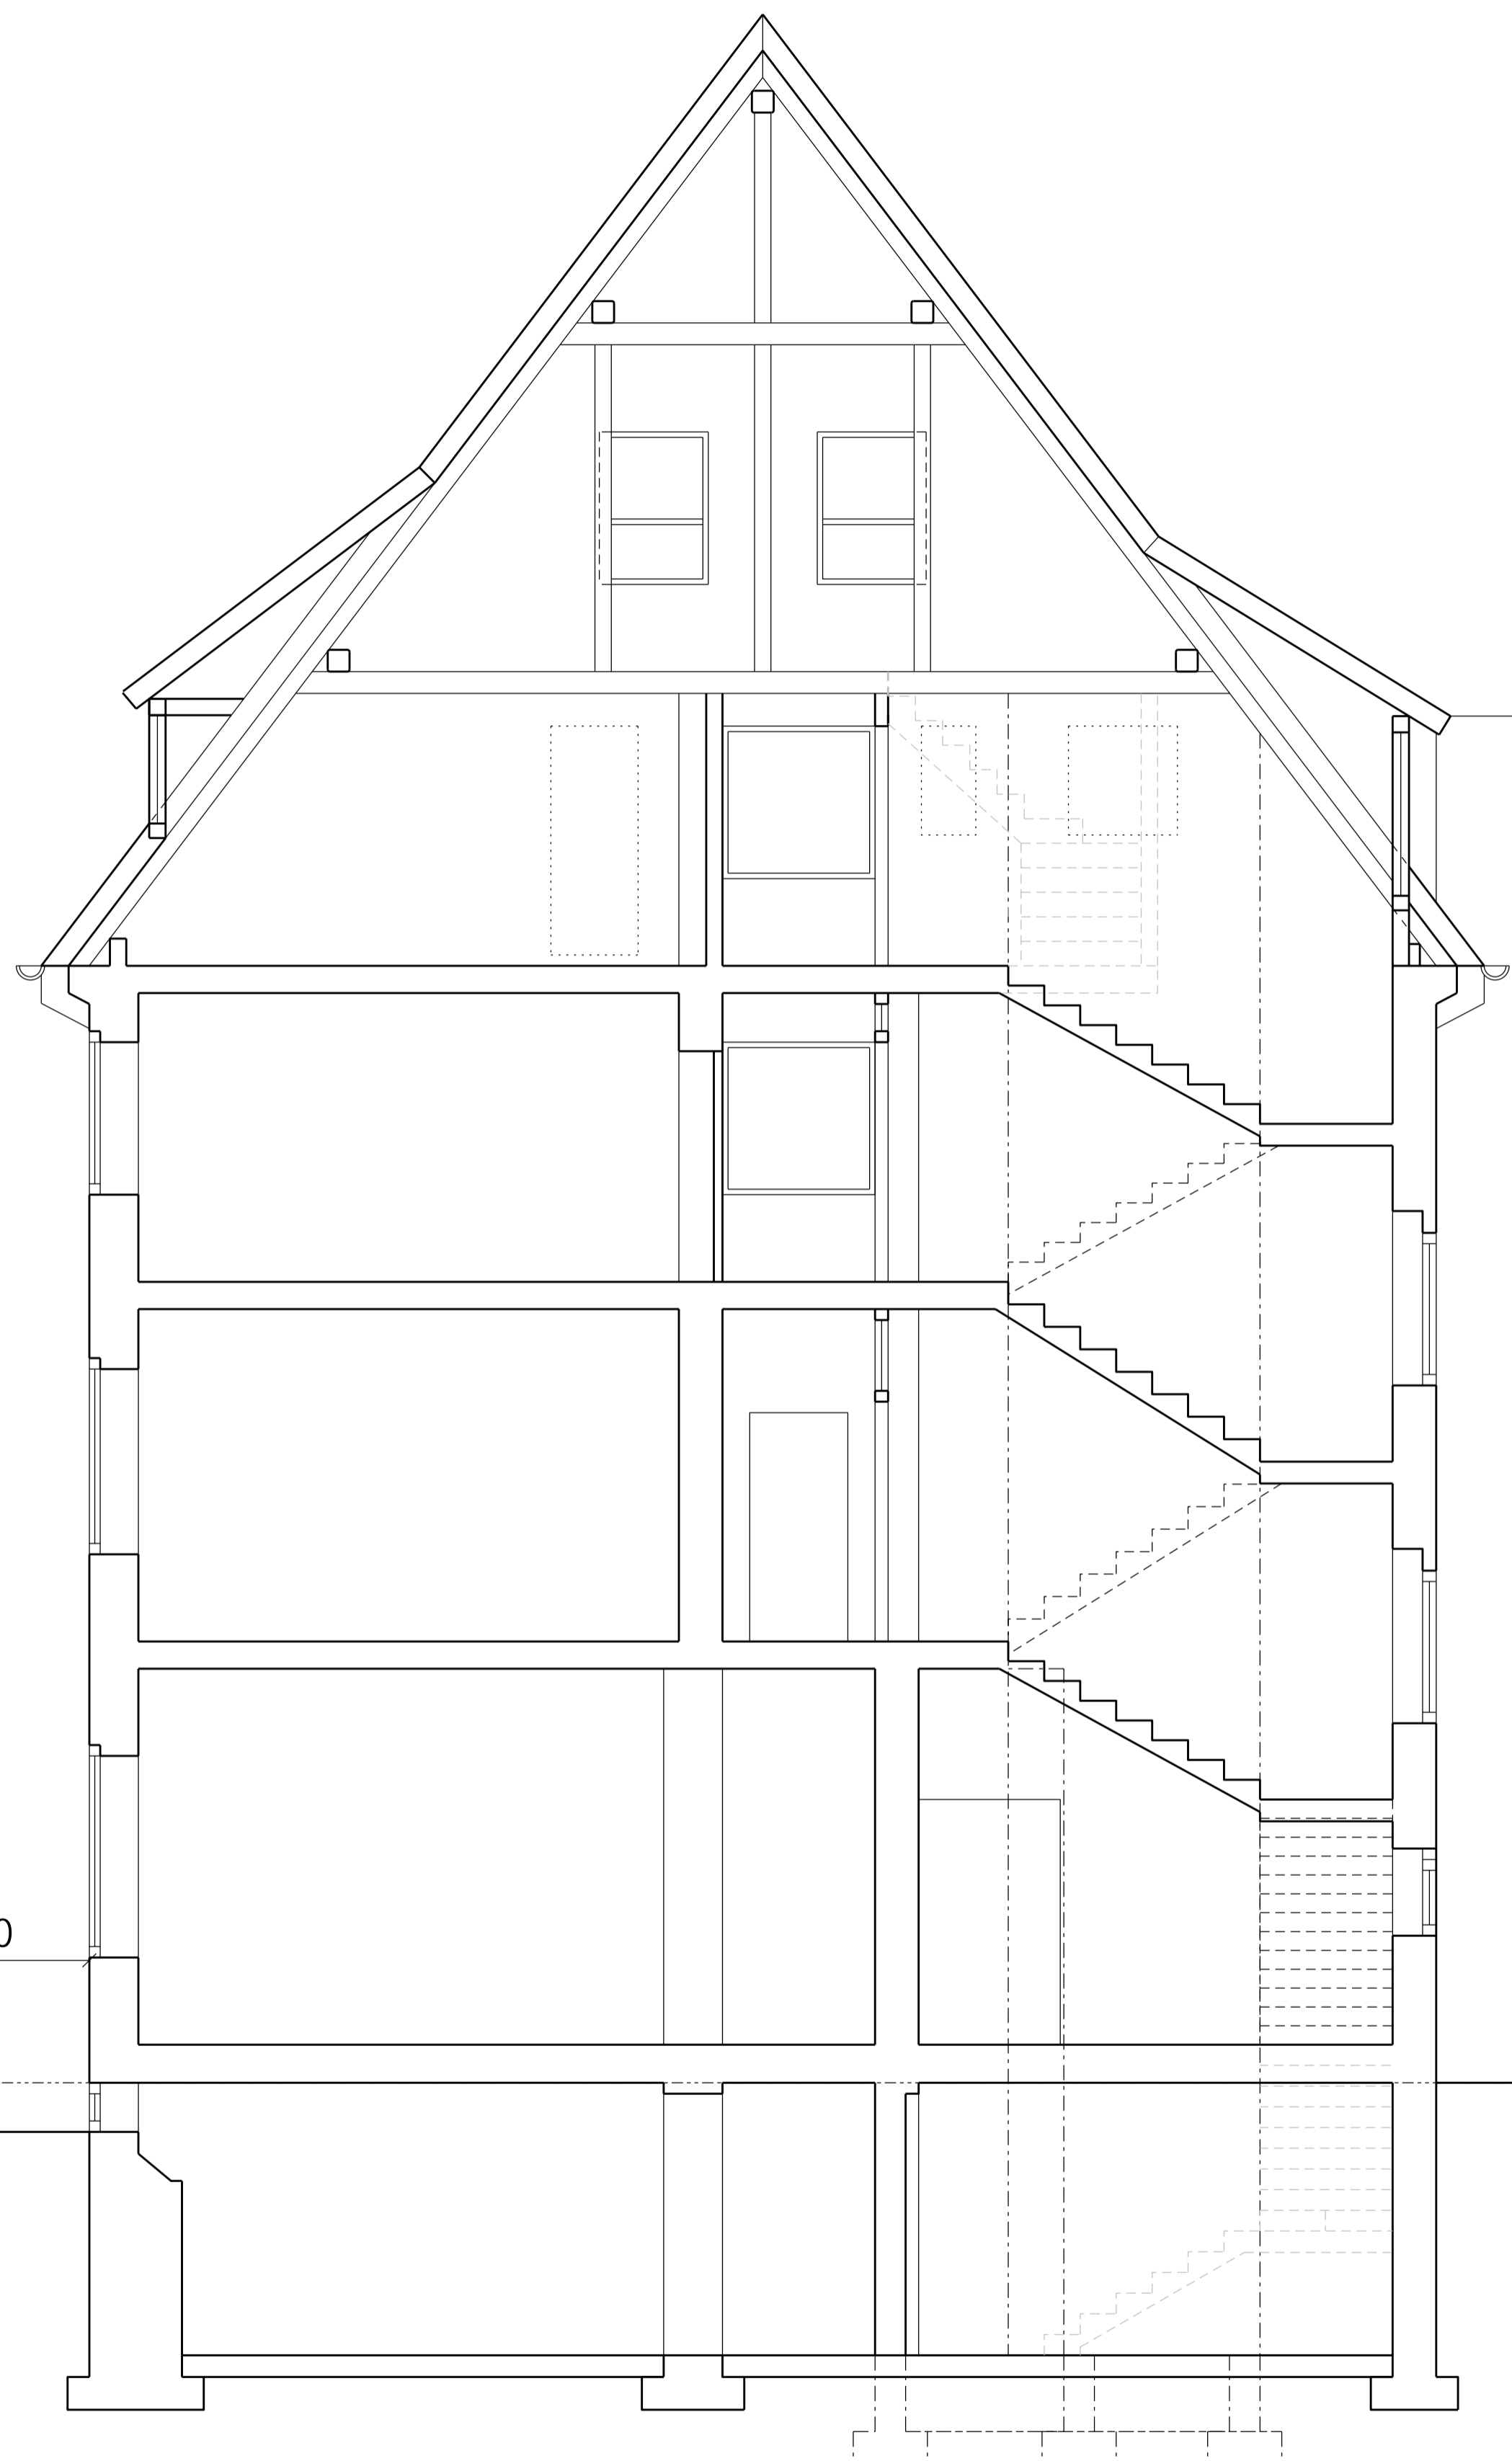

Sections A-A , B-B

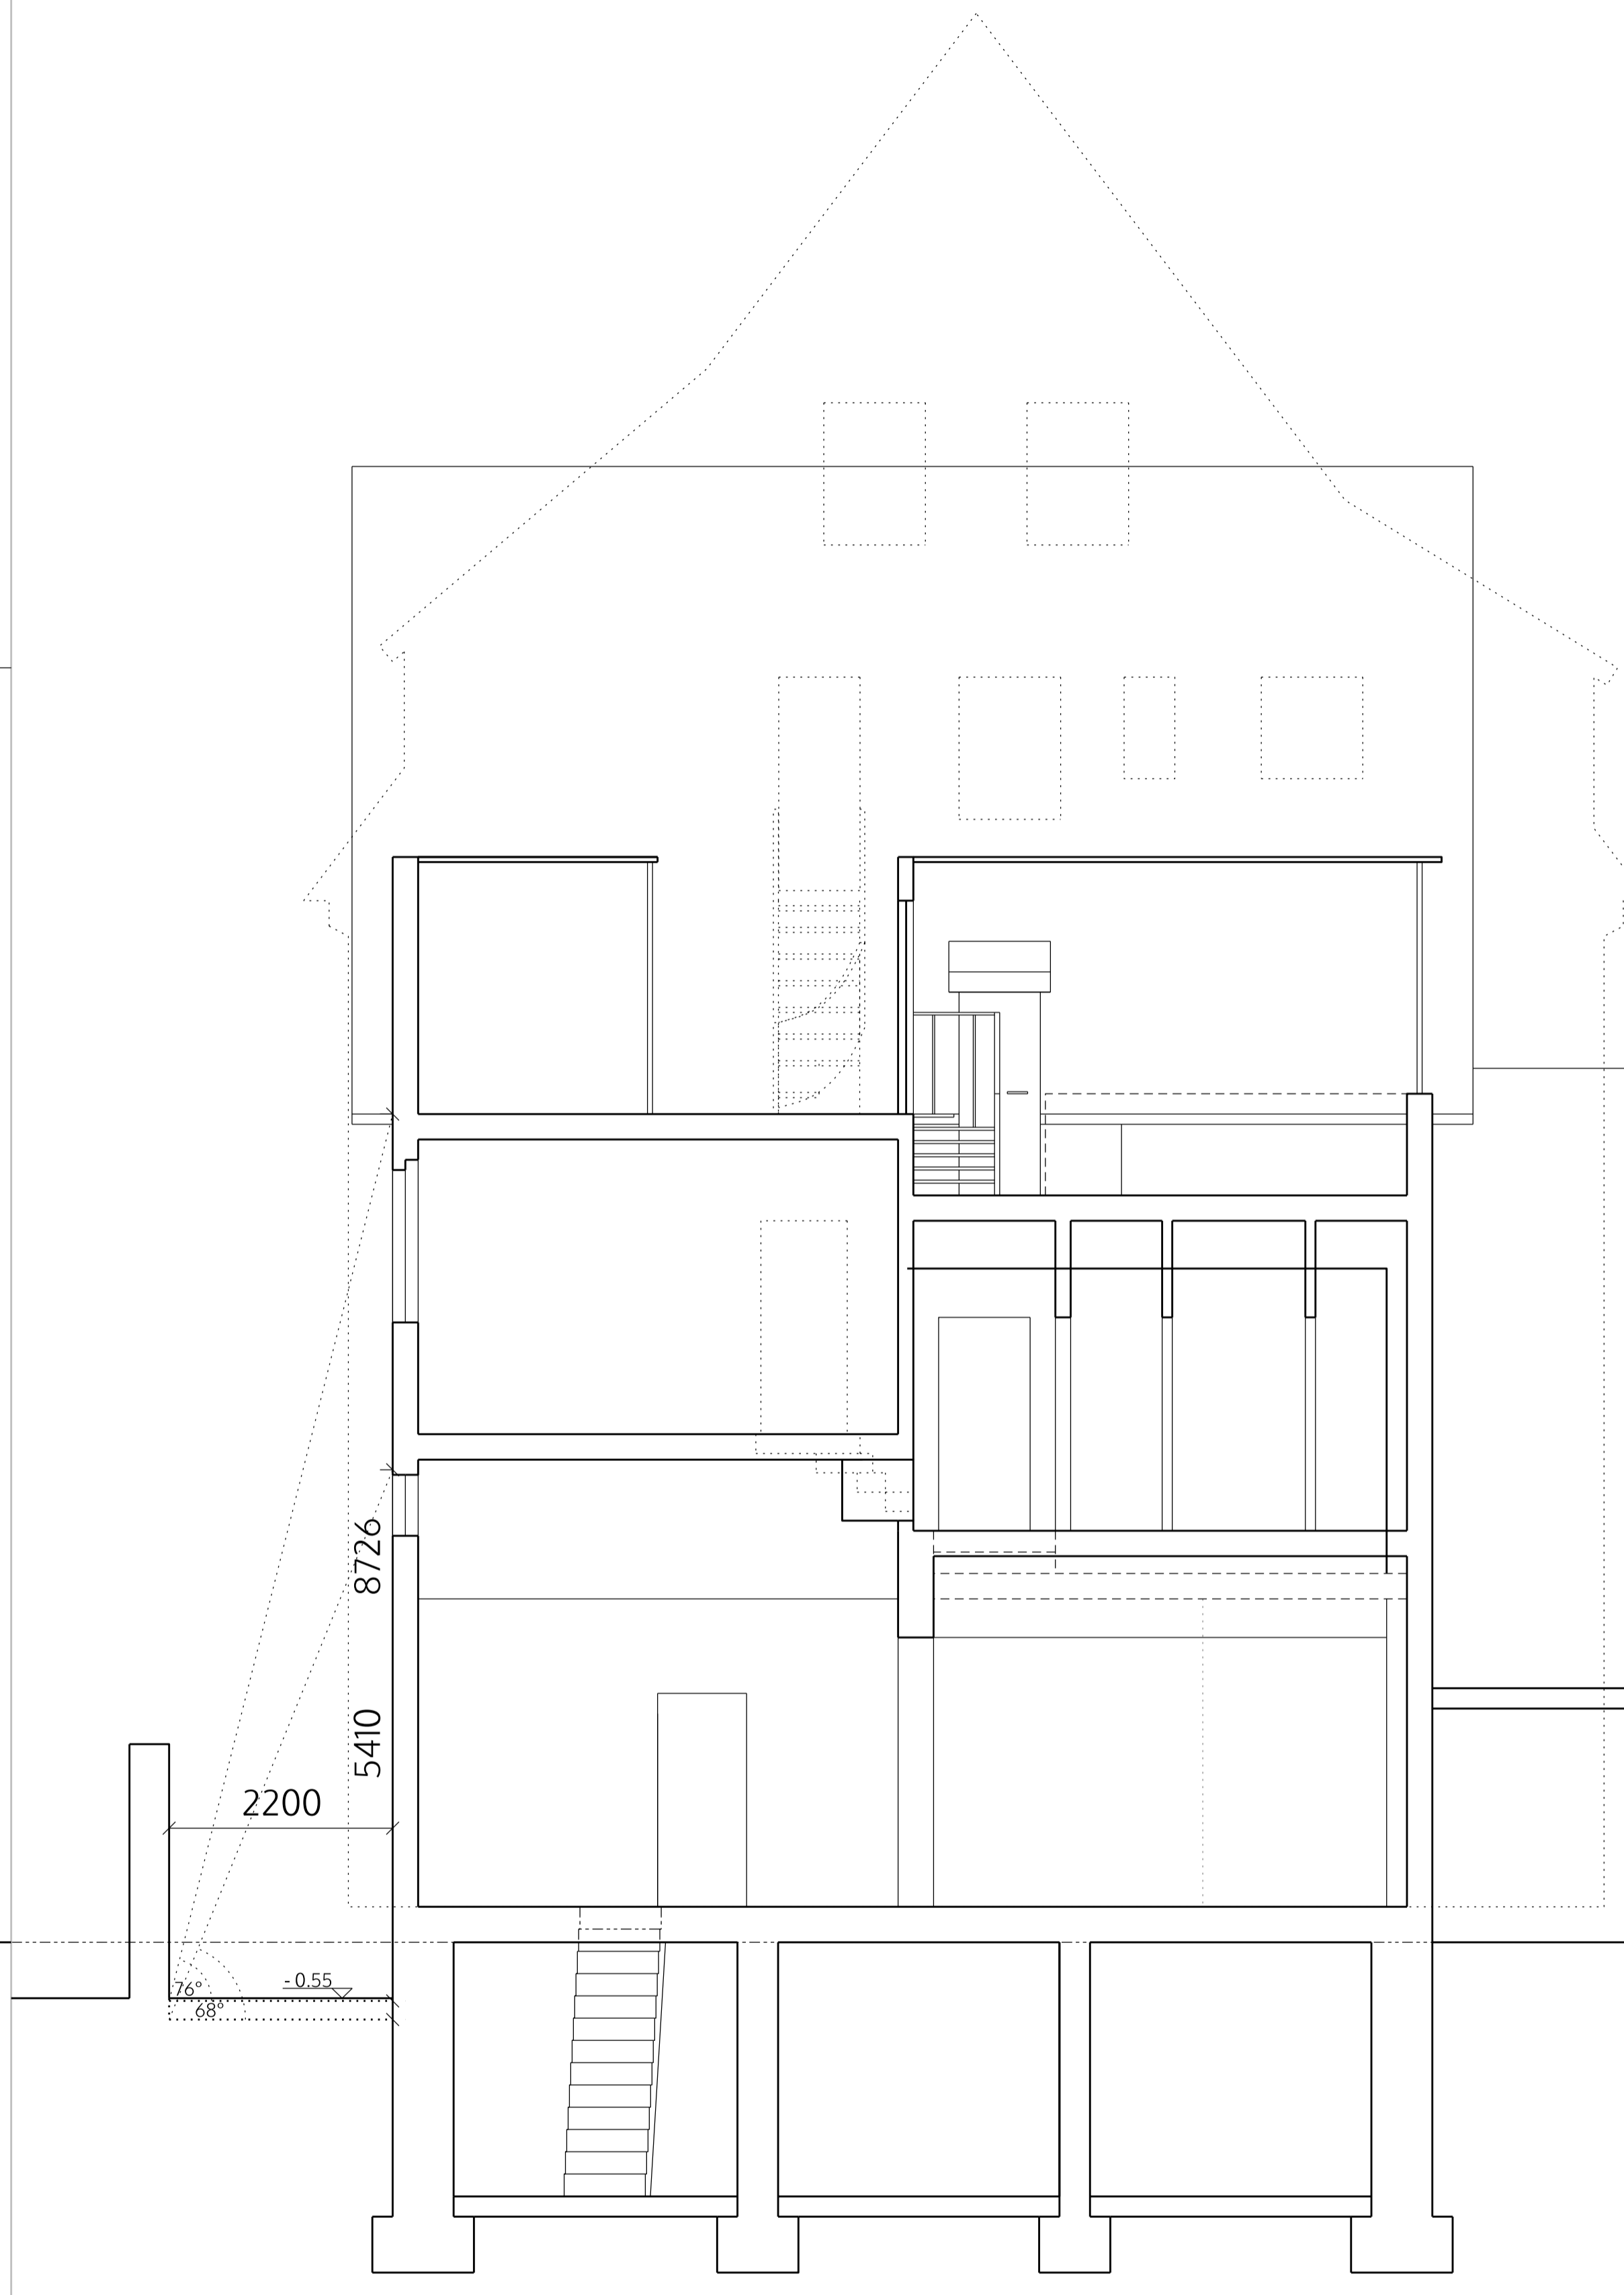

no. drawn date scale status title client project © ALL COPYRIGHTS RESERVED m 0 1 2 3 4 5 ALL DIMENSIONS TO BE CHECKED ON SITE

spaceAgent

Architects and Designers mail@spaceagent.com
 London-Heidelberg-Barcelona-Brussels spaceagent.com
 spaceAgent Architects Ltd is a RIBA Chartered Practice

project Umnutzung
 Rathausstrasse 3
 59494 Soest

client BAWOAG
 Noeckerstrasse 37F
 44879 Bochum

title Sections A-A , B-B

for information	
	1:100 @A3
	1:50 @A1
	29.3.2018
	mhamm

RAT_E08e



SEITENANSICHT

no. drawn date scale status title client project © ALL COPYRIGHTS RESERVED m 10 ALL DIMENSIONS TO BE CHECKED ON SITE

spaceAgent

Architects and Designers mail@spaceagent.com
 London-Heidelberg-Barcelona-Brussels spaceagent.com
 spaceAgent Architects Ltd is a RIBA Chartered Practice

project
 Umnutzung
 Rathausstrasse 3
 59494 Soest

client
 BAWOAG
 Noeckerstrasse 37F
 44879 Bochum

title
 Seitenansicht

for information	
	1:200 @A3 1:100 @A1
	29.3.2018
	mhamm
RAT_E09e	