


Dach \_ plan

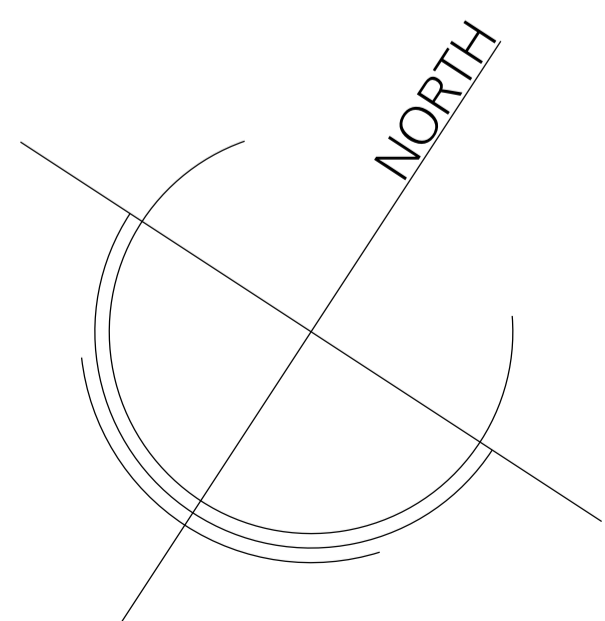

m 0 1 2 3 4 5 ALL DIMENSIONS TO BE CHECKED ON SITE

no. drawn date scale status title client project © ALL COPYRIGHTS RESERVED


**spaceAgent**  
 Architects and Designers mail@spaceagent.com  
 London-Heidelberg-Barcelona-Brussels spaceagent.com  
 spaceAgent Architects Ltd is a RIBA Chartered Practice

project Umnutzung  
 Rathausstrasse 3  
 59494 Soest

client BAWOAG  
 Noeckerstrasse 37F  
 44879 Bochum

title Dach

for information	
	1:100 @A3 1:50 @A1
	12.4.2018
	mhamm
RAT_P01c	

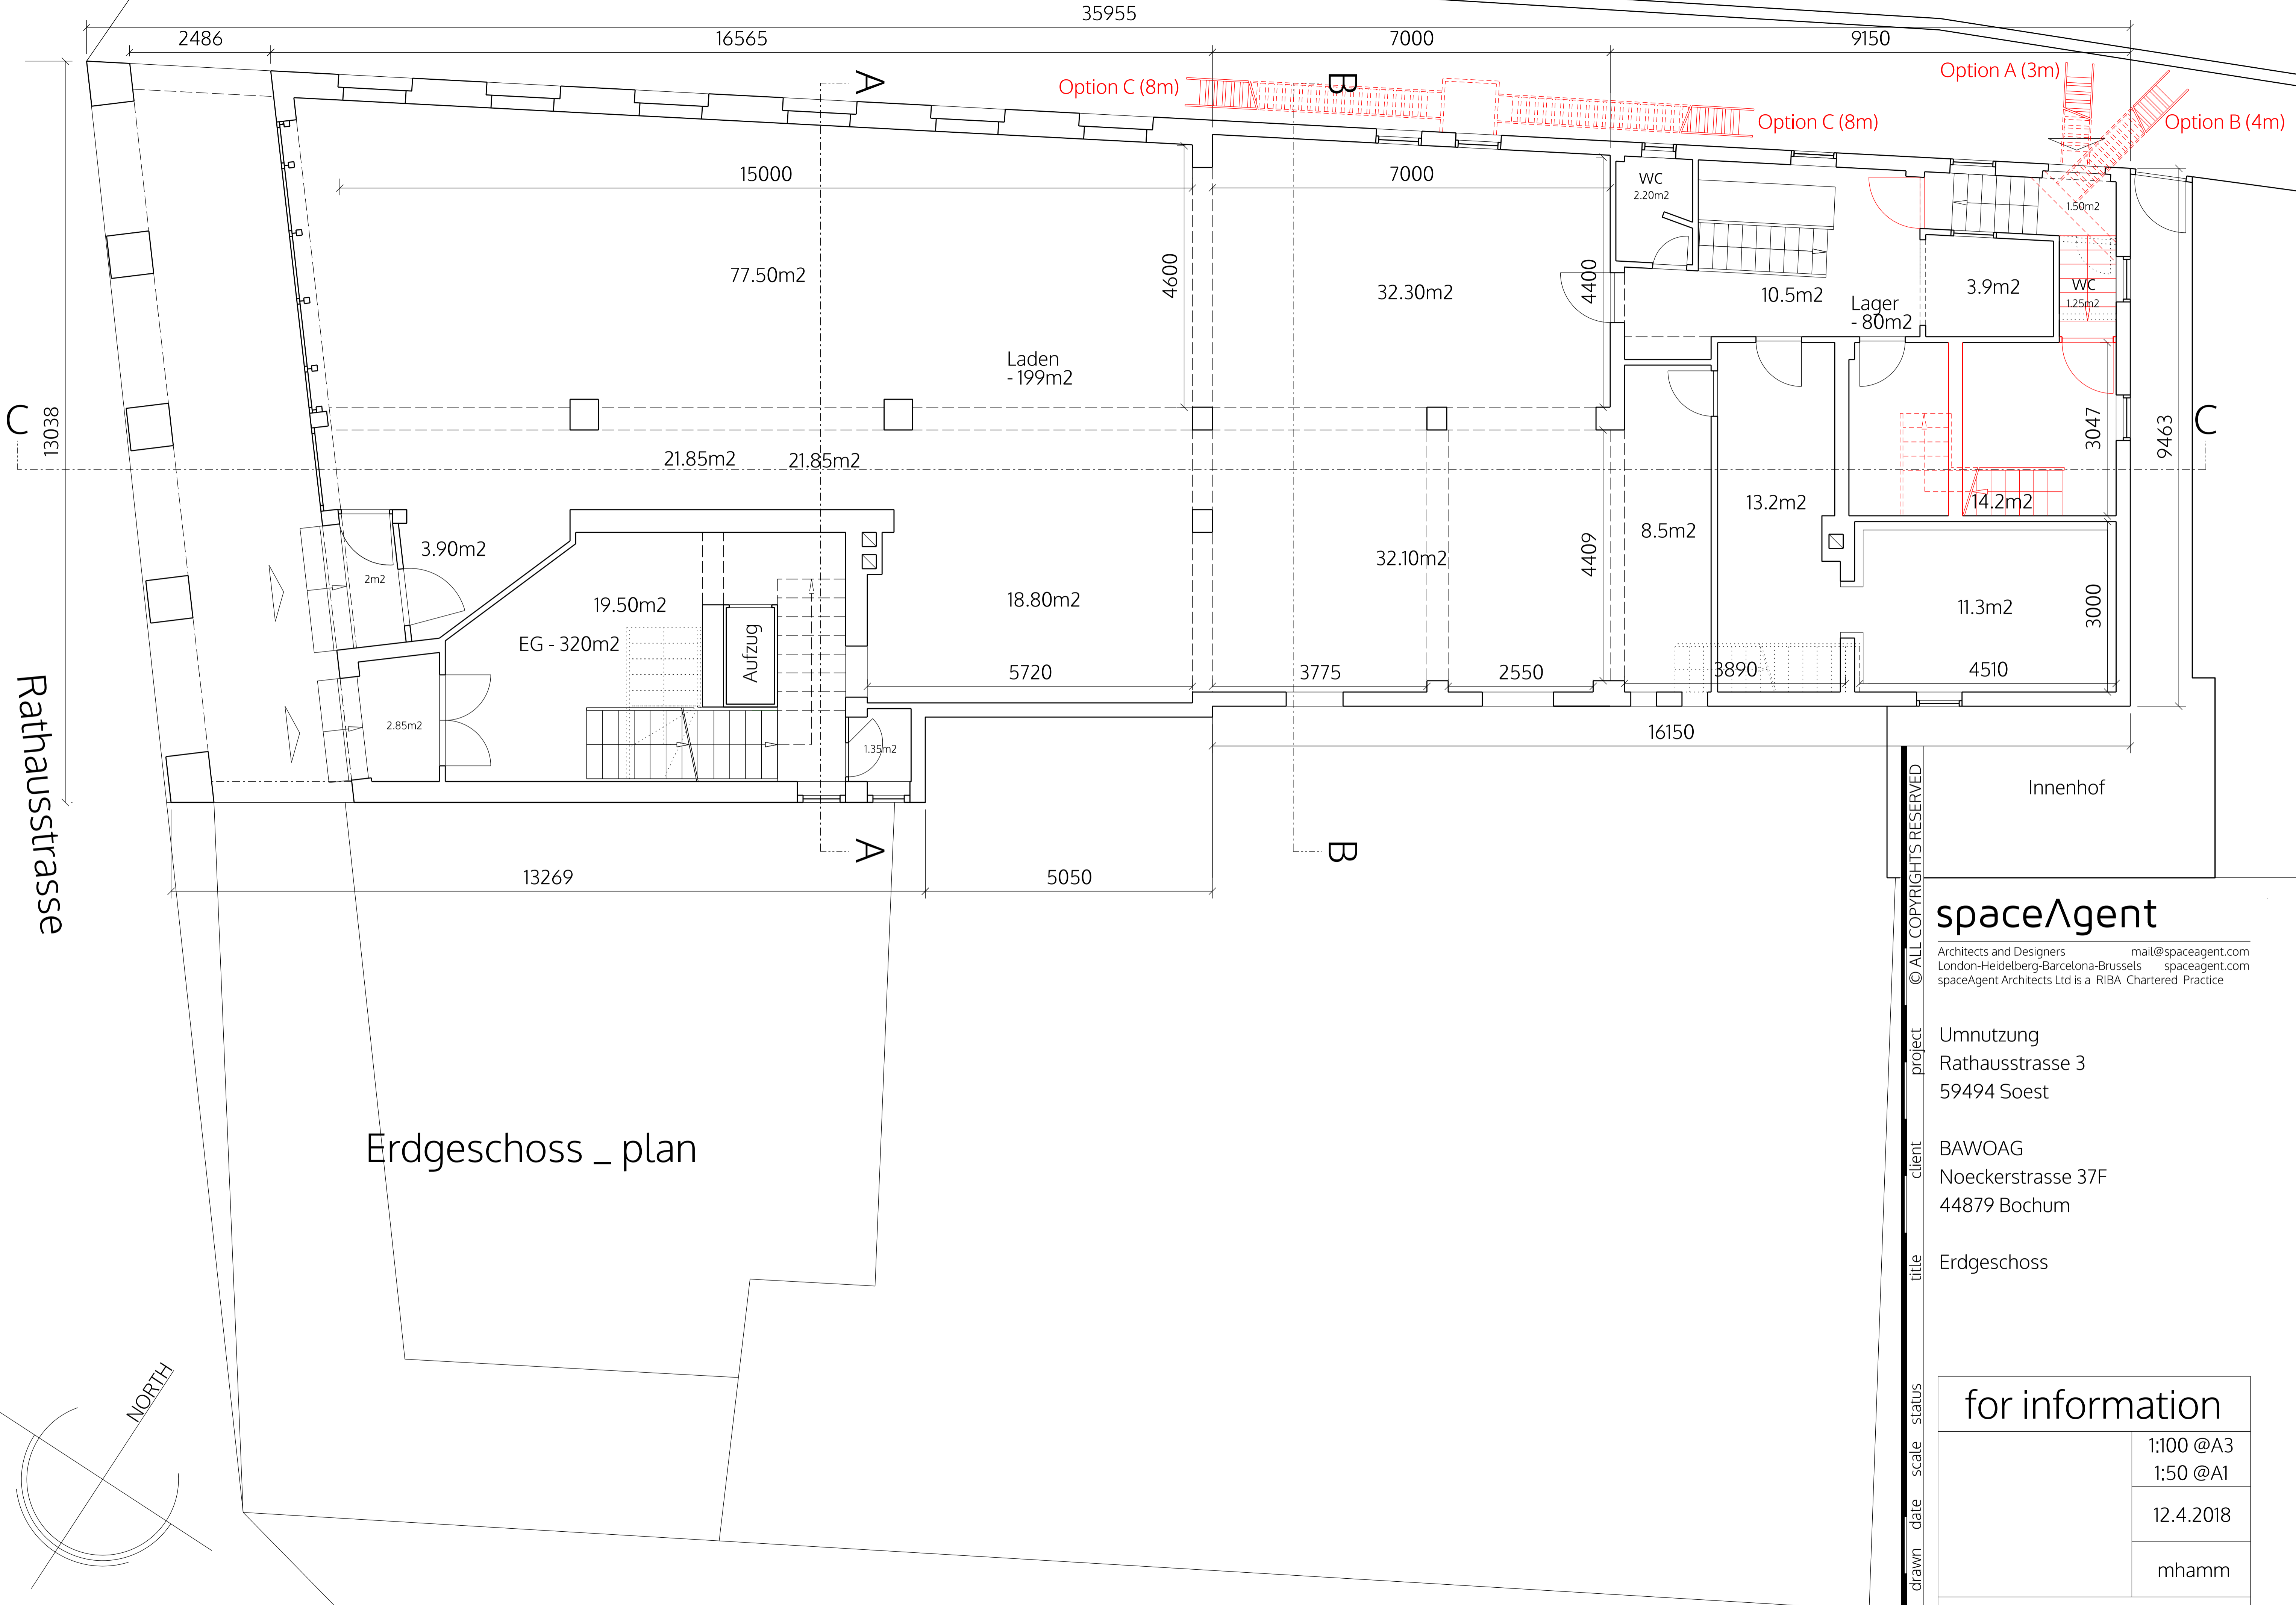

Rathausstrasse

Erdgeschoss \_ plan

**spaceAgent**  
 Architects and Designers mail@spaceagent.com  
 London-Heidelberg-Barcelona-Brussels spaceagent.com  
 spaceAgent Architects Ltd is a RIBA Chartered Practice


project: Umnutzung  
 Rathausstrasse 3  
 59494 Soest

client: BAWOAG  
 Noeckerstrasse 37F  
 44879 Bochum


title: Erdgeschoss

no.	drawn	date	scale	status
			1:100 @A3	
			1:50 @A1	
		12.4.2018		
			mhamm	

RAT\_P02c

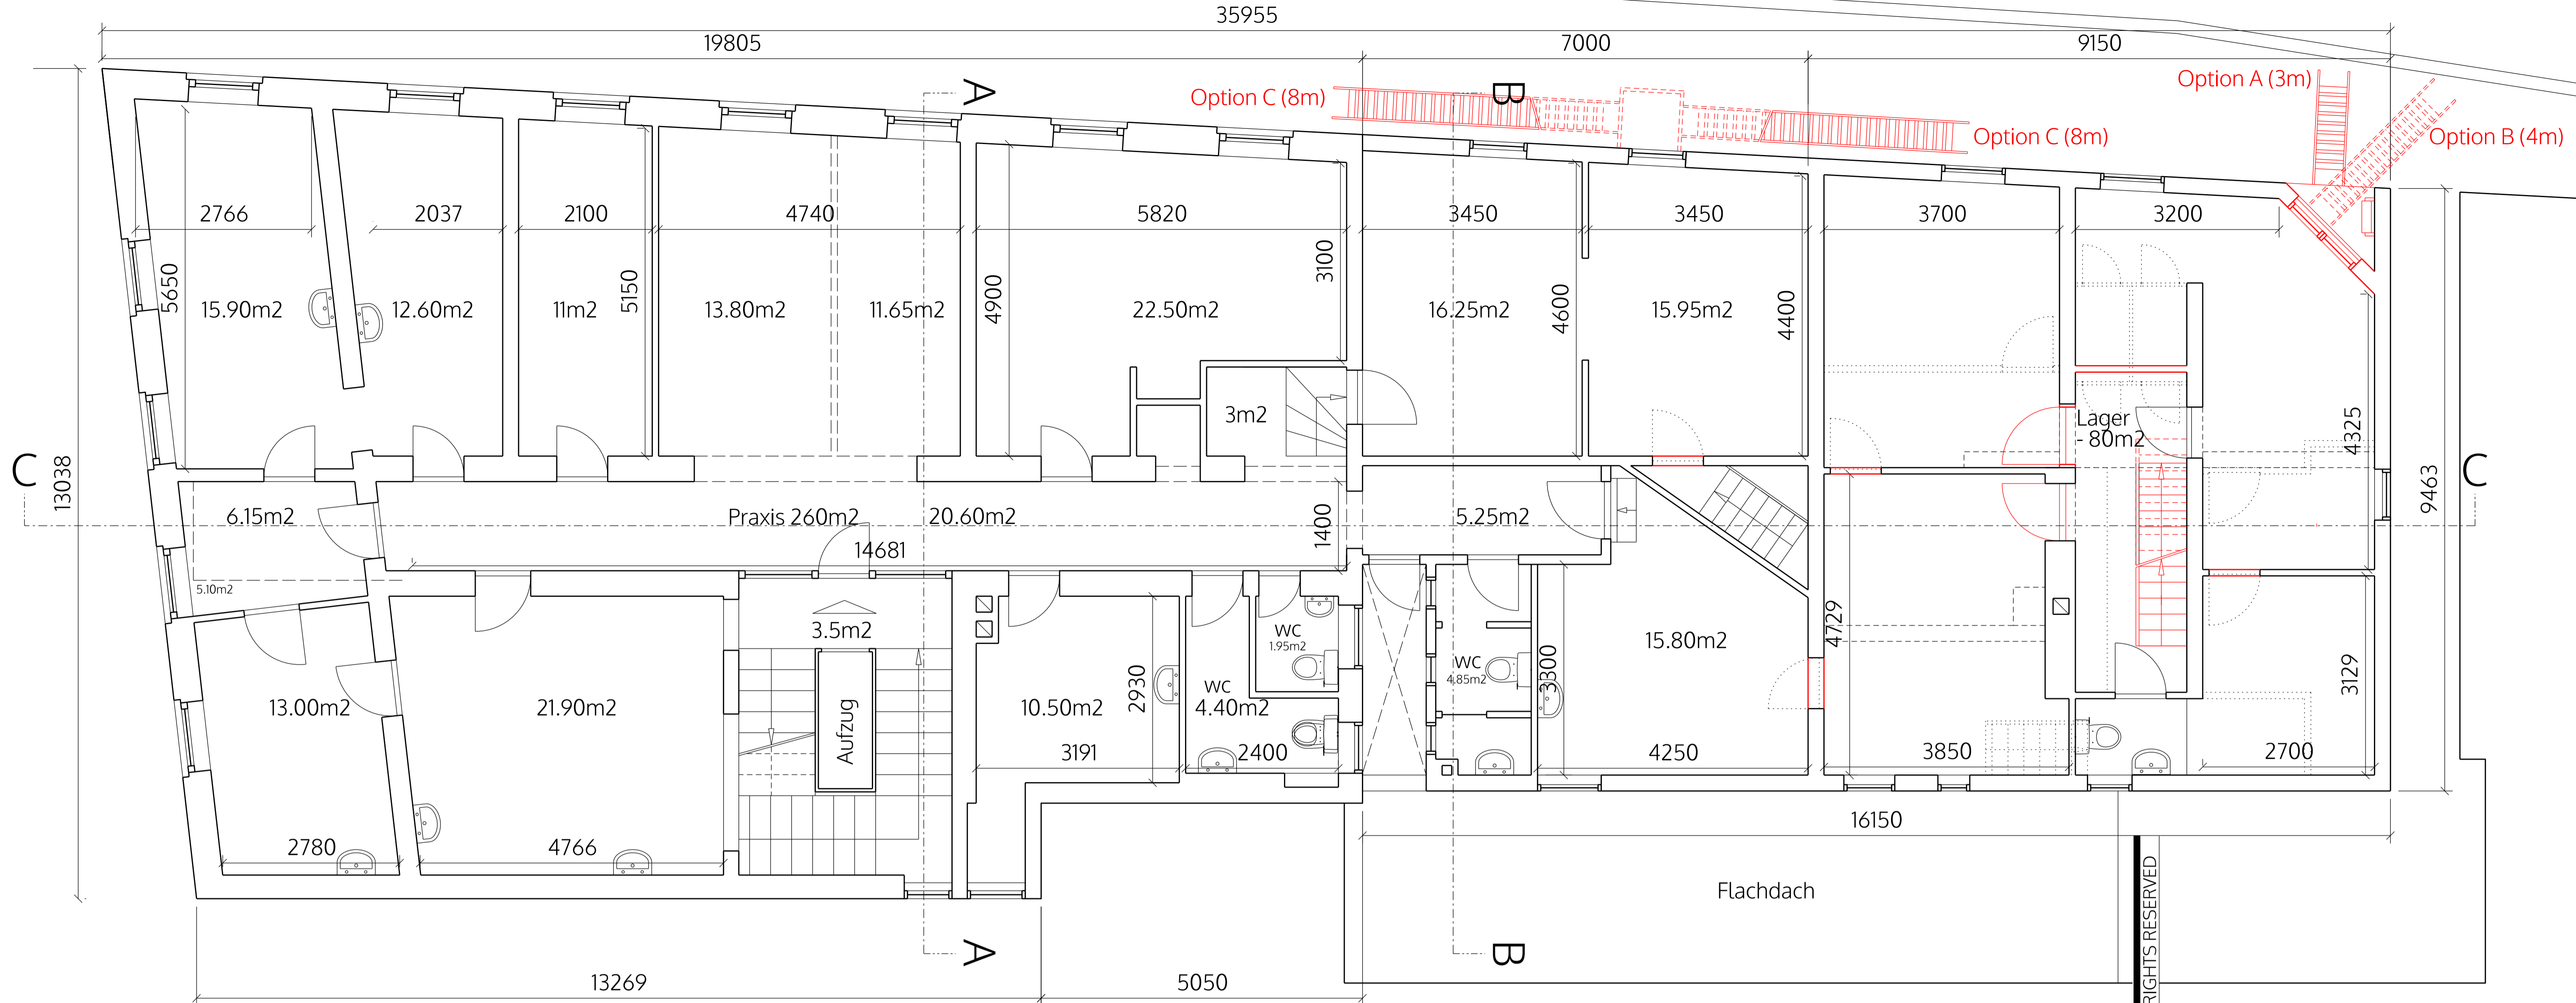

1. Obergeschoss \_ plan

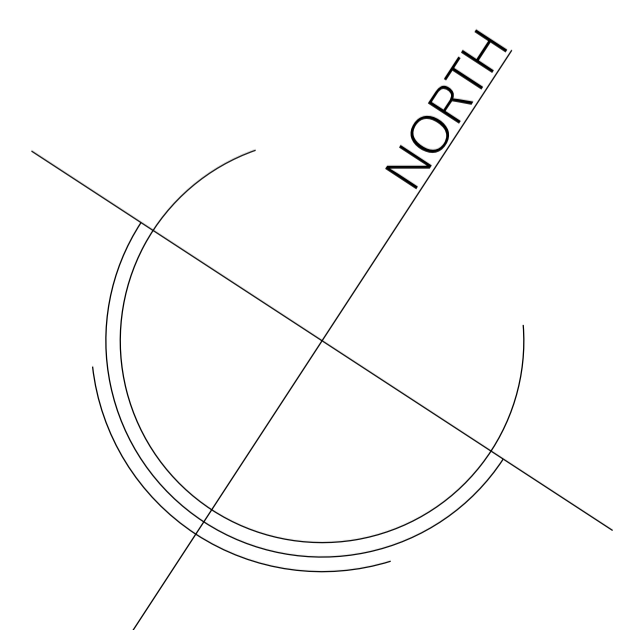

m 0 1 2 3 4 5 ALL DIMENSIONS TO BE CHECKED ON SITE

no. drawn date scale status title client project © ALL COPYRIGHTS RESERVED

**spaceAgent**  
 Architects and Designers mail@spaceagent.com  
 London-Heidelberg-Barcelona-Brussels spaceagent.com  
 spaceAgent Architects Ltd is a RIBA Chartered Practice


Umnutzung  
 Rathausstrasse 3  
 59494 Soest

BAWOAG  
 Noeckerstrasse 37F  
 44879 Bochum


1. Obergeschoss

for information	
1:100 @A3	1:50 @A1
12.4.2018	
mhamm	
RAT_P03c	



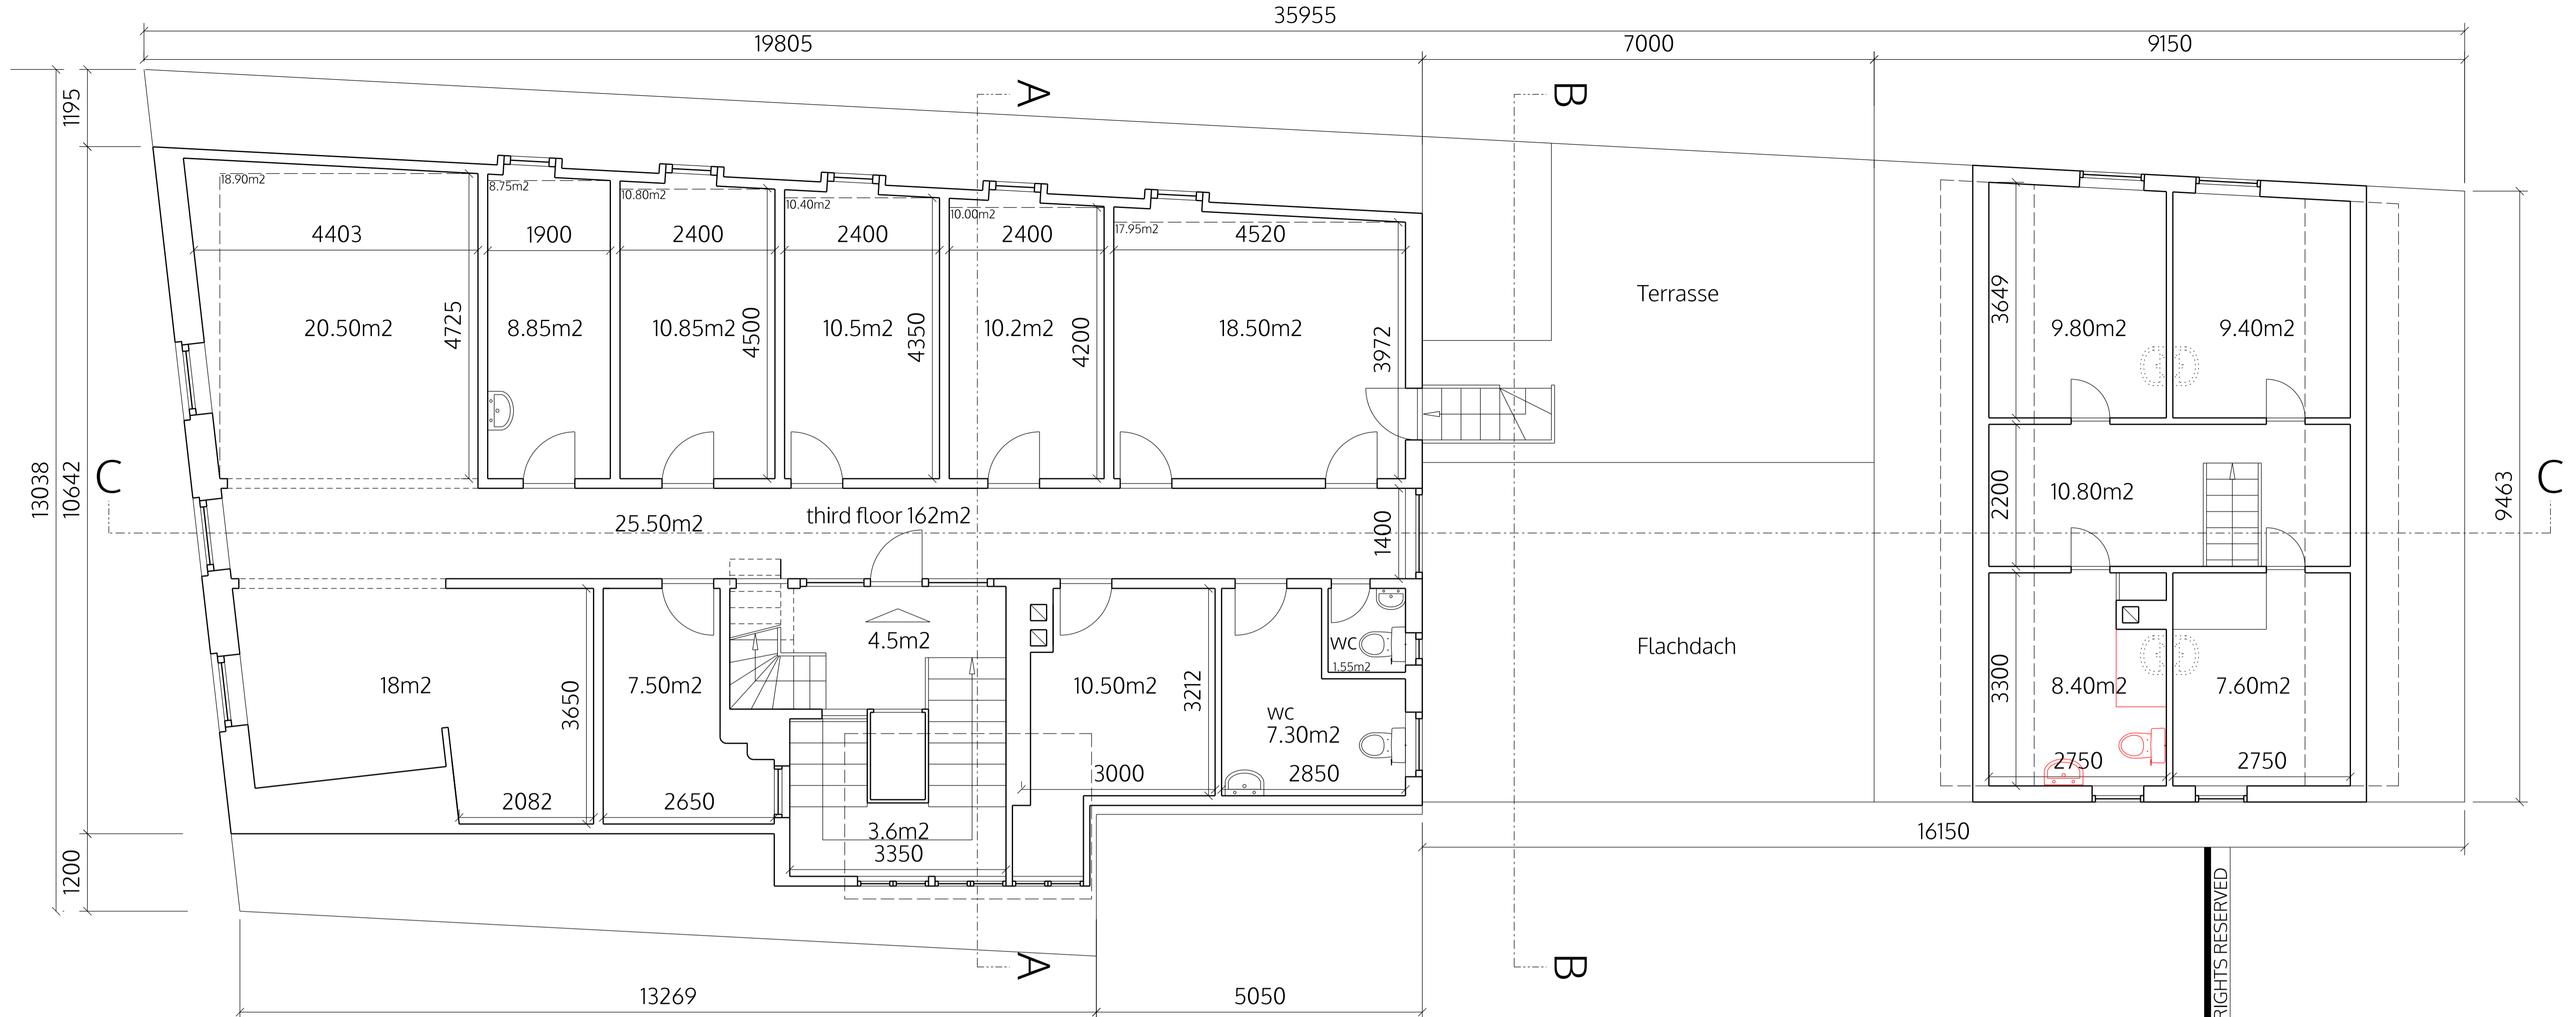

3. Obergeschoss \_ plan

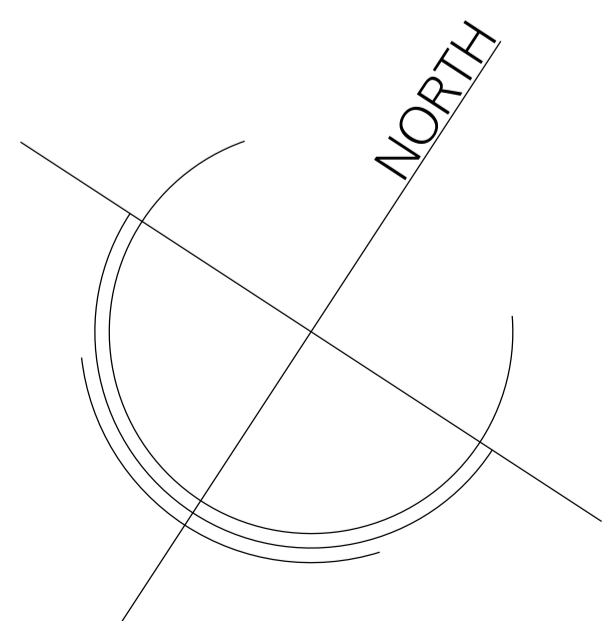

m 0 1 2 3 4 5 ALL DIMENSIONS TO BE CHECKED ON SITE

**spaceAgent**  
 Architects and Designers mail@spaceagent.com  
 London-Heidelberg-Barcelona-Brussels spaceagent.com  
 spaceAgent Architects Ltd is a RIBA Chartered Practice


project: Umnutzung  
 Rathausstrasse 3  
 59494 Soest

client: BAWOAG  
 Noeckerstrasse 37F  
 44879 Bochum


title: 3. Obergeschoss

no.	drawn	date	scale	status
			1:100 @A3	
			1:50 @A1	
		12.4.2018		
			mhamm	

**RAT\_P05c**

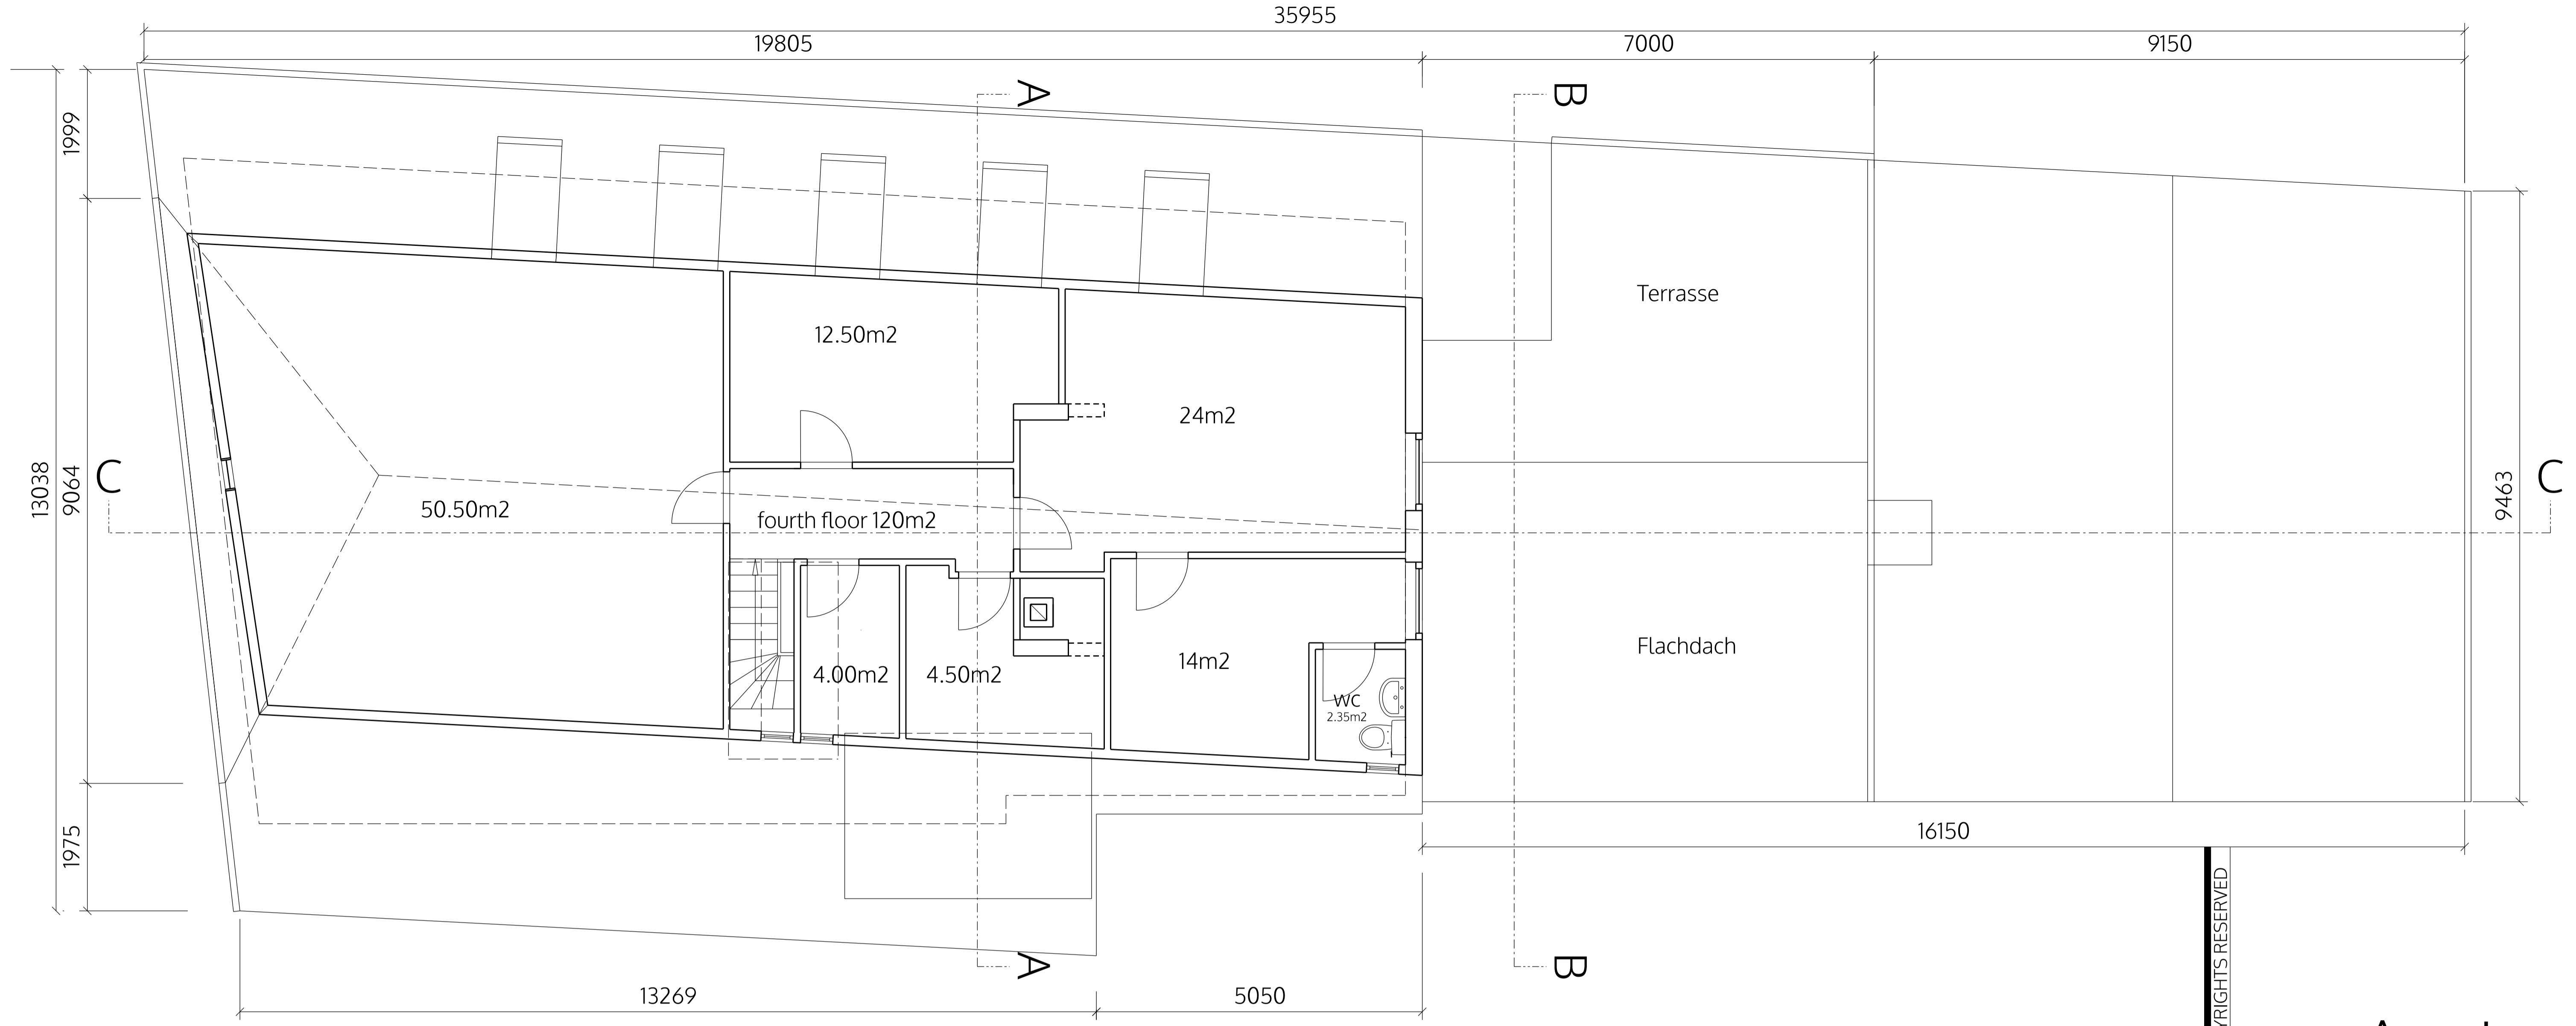

4. Obergeschoss \_ plan

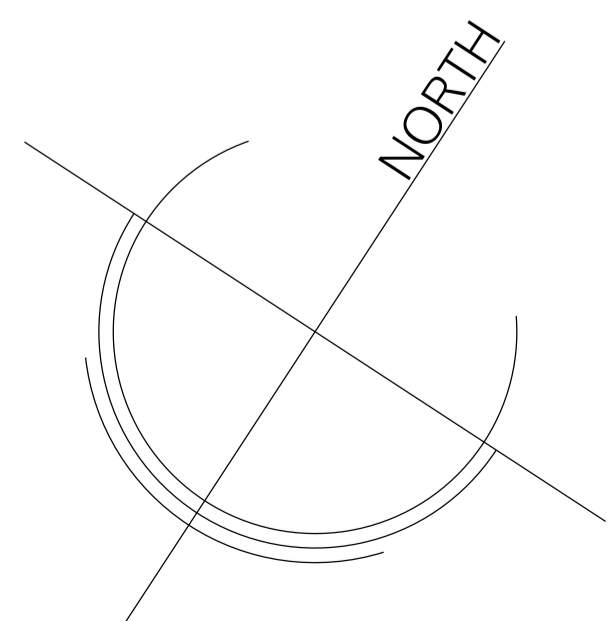

m 0 1 2 3 4 5 ALL DIMENSIONS TO BE CHECKED ON SITE

no. drawn date scale status title client project © ALL COPYRIGHTS RESERVED

**spaceAgent**

Architects and Designers mail@spaceagent.com  
 London-Heidelberg-Barcelona-Brussels spaceagent.com  
 spaceAgent Architects Ltd is a RIBA Chartered Practice

project  
 Umnutzung  
 Rathausstrasse 3  
 59494 Soest

client  
 BAWOAG  
 Noeckerstrasse 37F  
 44879 Bochum

title  
 4. Obergeschoss

for information

1:100 @A3

1:50 @A1

12.4.2018

mhamm

RAT\_P06c



SEITENANSICHT

no. drawn date scale status title client project © ALL COPYRIGHTS RESERVED m 10 10 ALL DIMENSIONS TO BE CHECKED ON SITE

spaceAgent

Architects and Designers mail@spaceagent.com  
 London-Heidelberg-Barcelona-Brussels spaceagent.com  
 spaceAgent Architects Ltd is a RIBA Chartered Practice

project Umnutzung  
 Rathausstrasse 3  
 59494 Soest

client BAWOAG  
 Noeckerstrasse 37F  
 44879 Bochum

title Seitenansicht

for information	
1:200 @A3	
1:100 @A1	
12.4.2018	
mhamm	
RAT_P09c	