

BASEMENT _ plan

no. drawn date scale status title client project © ALL COPYRIGHTS RESERVED m 0 1 2 3 4 5 ALL DIMENSIONS TO BE CHECKED ON SITE


spaceAgent
 Architects and Designers mail@spaceagent.com
 London-Heidelberg-Barcelona-Brussels spaceagent.com
 spaceAgent Architects Ltd is a RIBA Chartered Practice

Office refurbishment
 402-404 Commercial Road
 London E1 0LG

Stirling Ackroyd Legal
 60 Commercial Road
 London E1 1LP

Basement Plan
 as existing

for information	
	1:100 @A3 1:50 @A1
	23.3.2018
	mhamm
CRD_P01c	

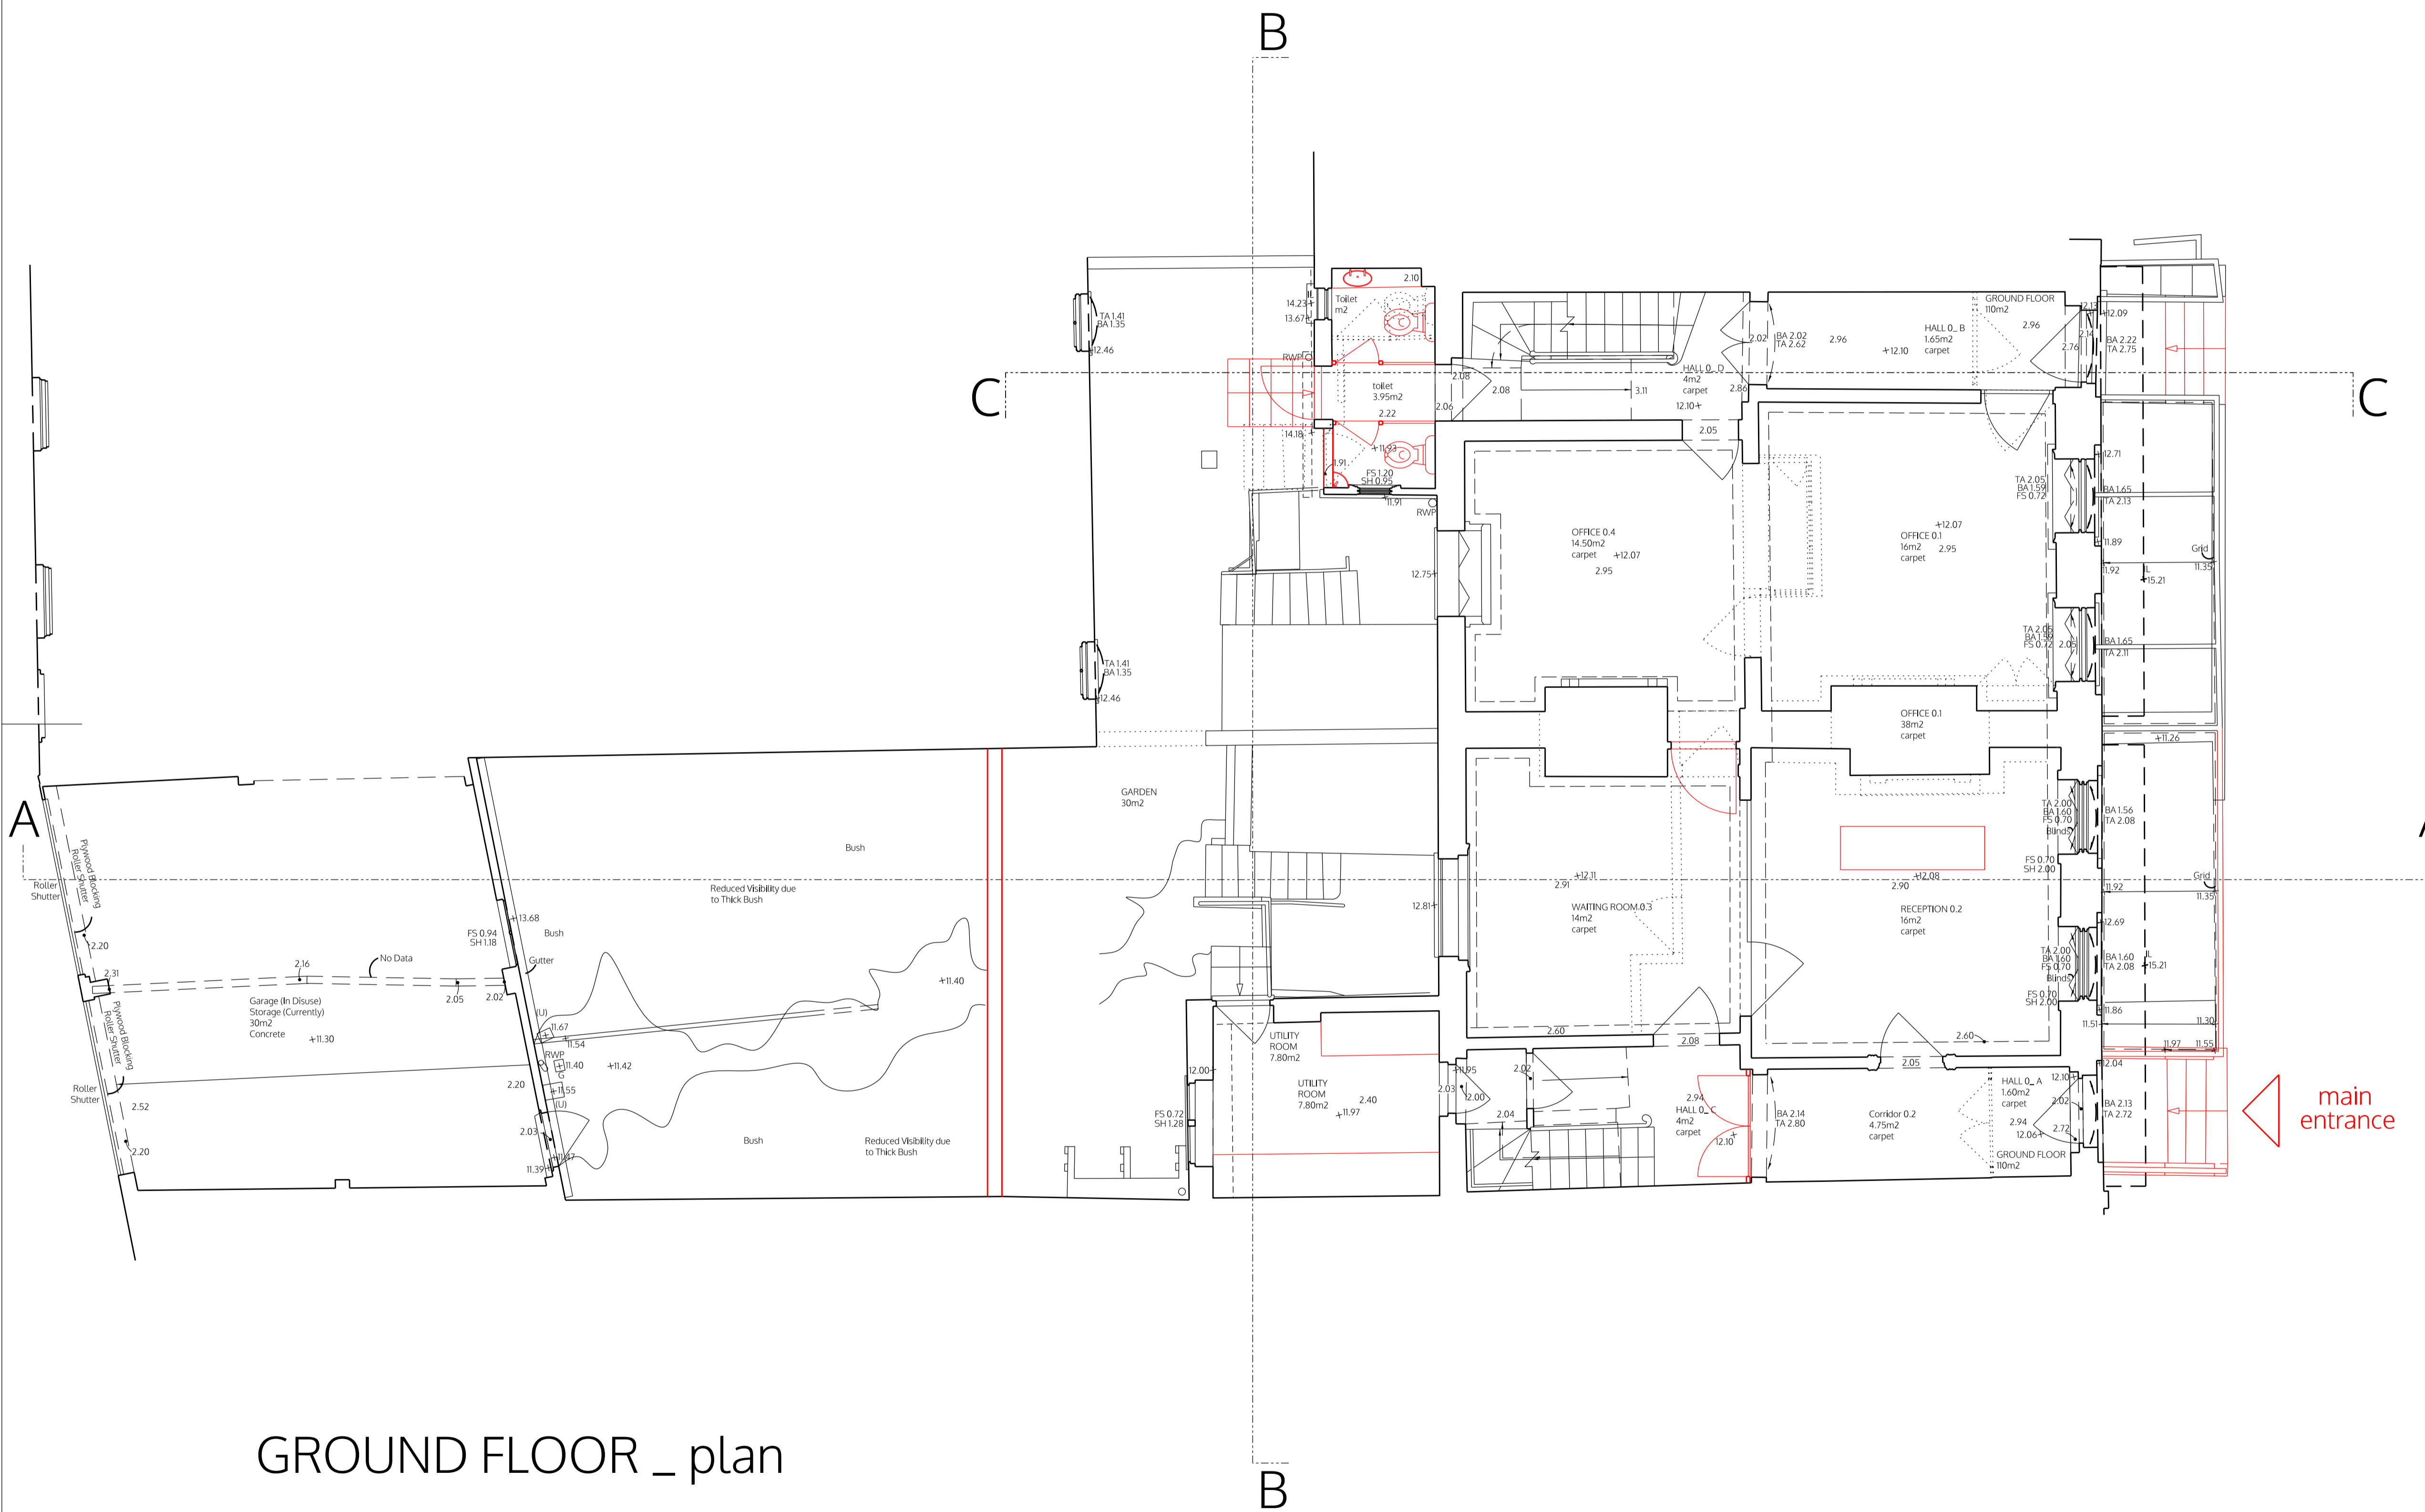

GROUND FLOOR _ plan

no. drawn date scale status title client project © ALL COPYRIGHTS RESERVED m 0 1 2 3 4 5 ALL DIMENSIONS TO BE CHECKED ON SITE

spaceAgent


Architects and Designers mail@spaceagent.com
 London-Heidelberg-Barcelona-Brussels spaceagent.com
 spaceAgent Architects Ltd is a RIBA Chartered Practice

Office refurbishment
 402-404 Commercial Road
 London E1 0LG


Stirling Ackroyd Legal
 60 Commercial Road
 London E1 1LP

Ground Floor Plan
 as existing

for information	
1:100 @A3	
1:50 @A1	
23.3.2018	
mhamm	
CRD_P02c	

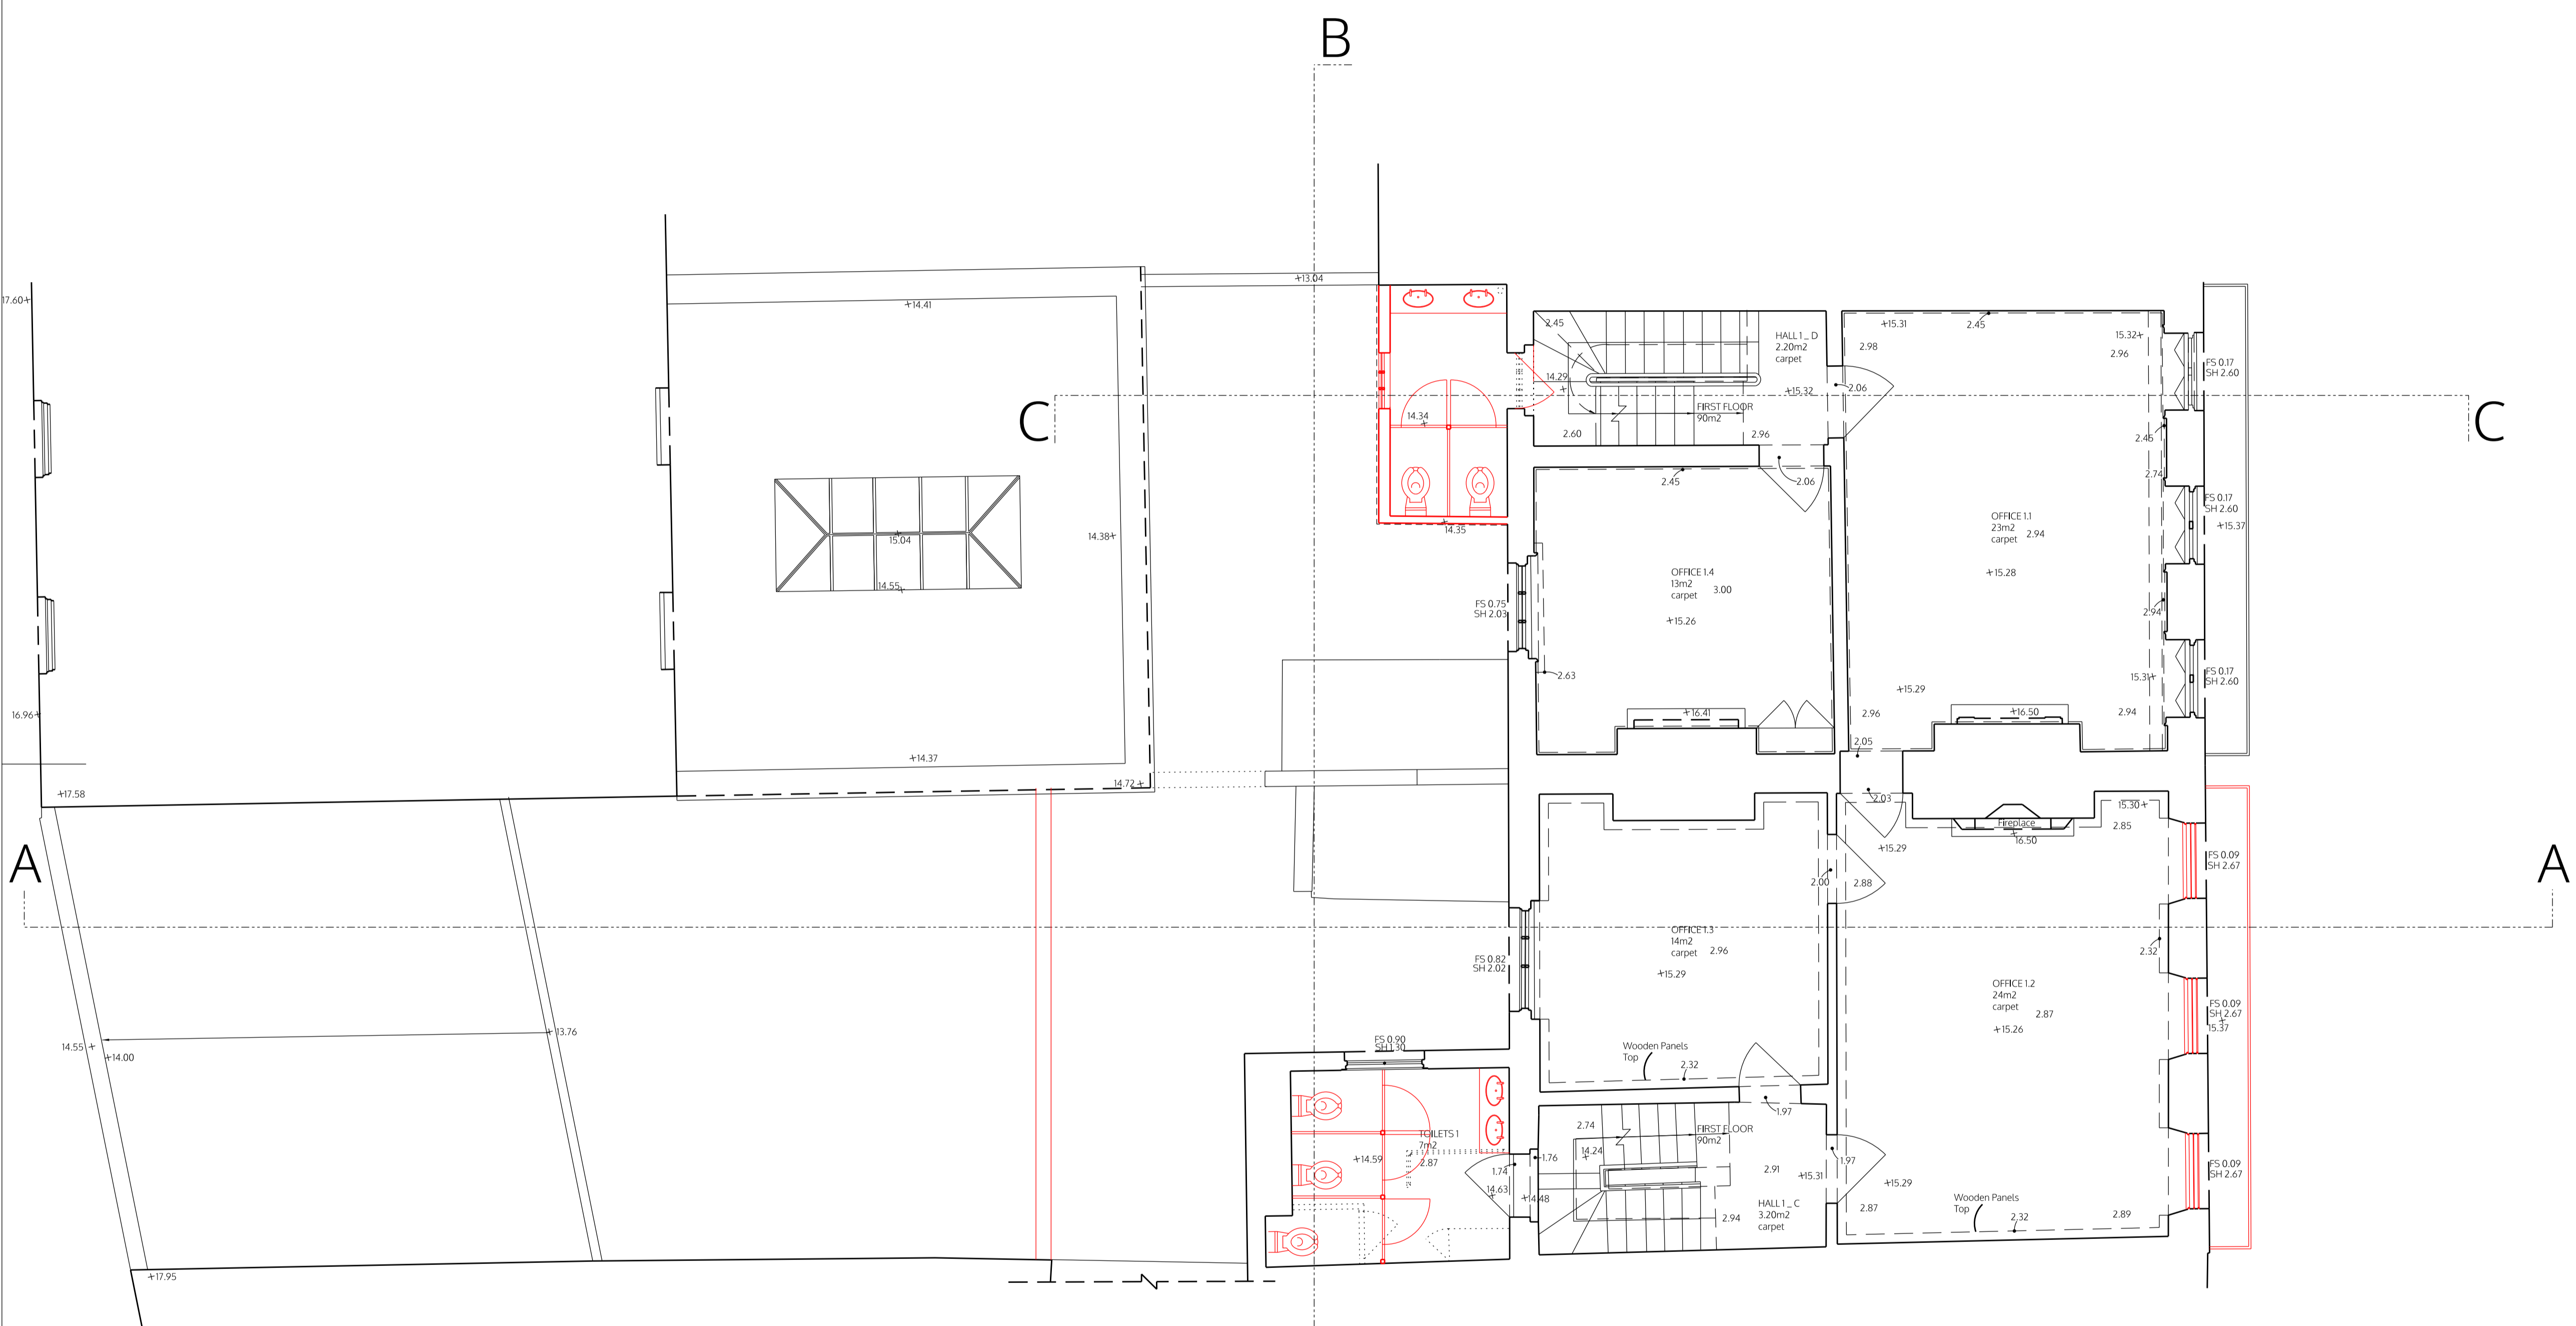

FIRST FLOOR _ plan

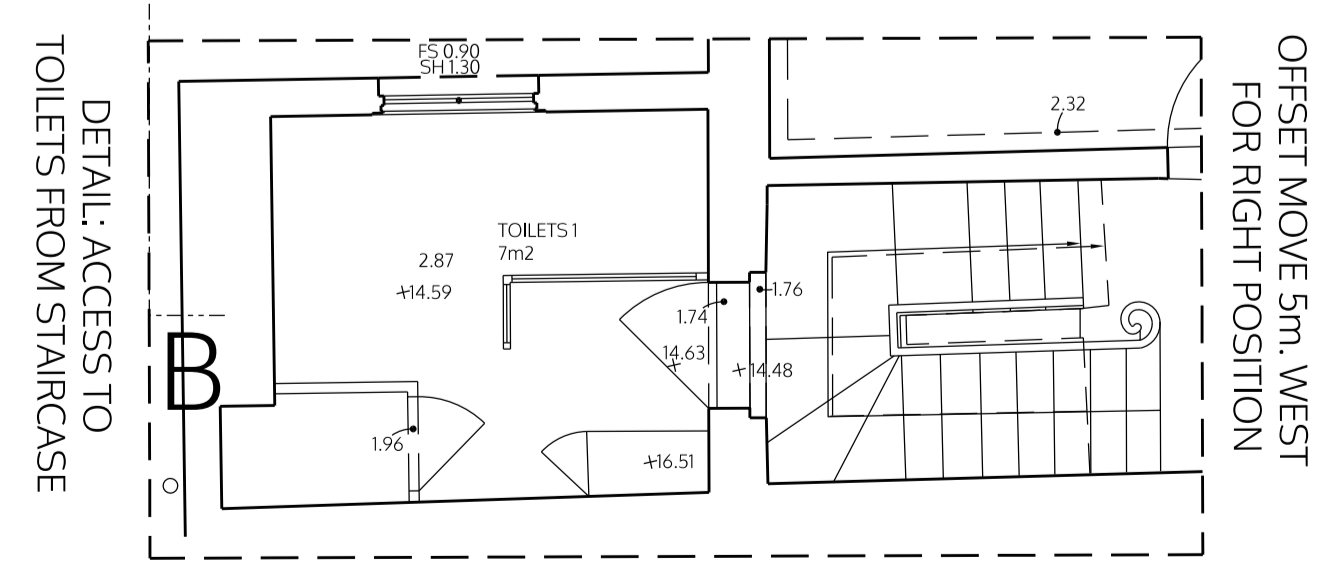

DETAIL: ACCESS TO TOILETS FROM STAIRCASE
OFFSET MOVE 5m. WEST FOR RIGHT POSITION

no. drawn date scale status title client project © ALL COPYRIGHTS RESERVED m 0 1 2 3 4 5 ALL DIMENSIONS TO BE CHECKED ON SITE

spaceAgent

Architects and Designers mail@spaceagent.com
London-Heidelberg-Barcelona-Brussels spaceagent.com
spaceAgent Architects Ltd is a RIBA Chartered Practice

Office refurbishment
402-404 Commercial Road
London E1 0LG

Stirling Ackroyd Legal
60 Commercial Road
London E1 1LP


First Floor Plan
as existing

for information

1:100 @A3
1:50 @A1
21.3.2018
mhamm

CRD_P03c

SECOND FLOOR _ plan

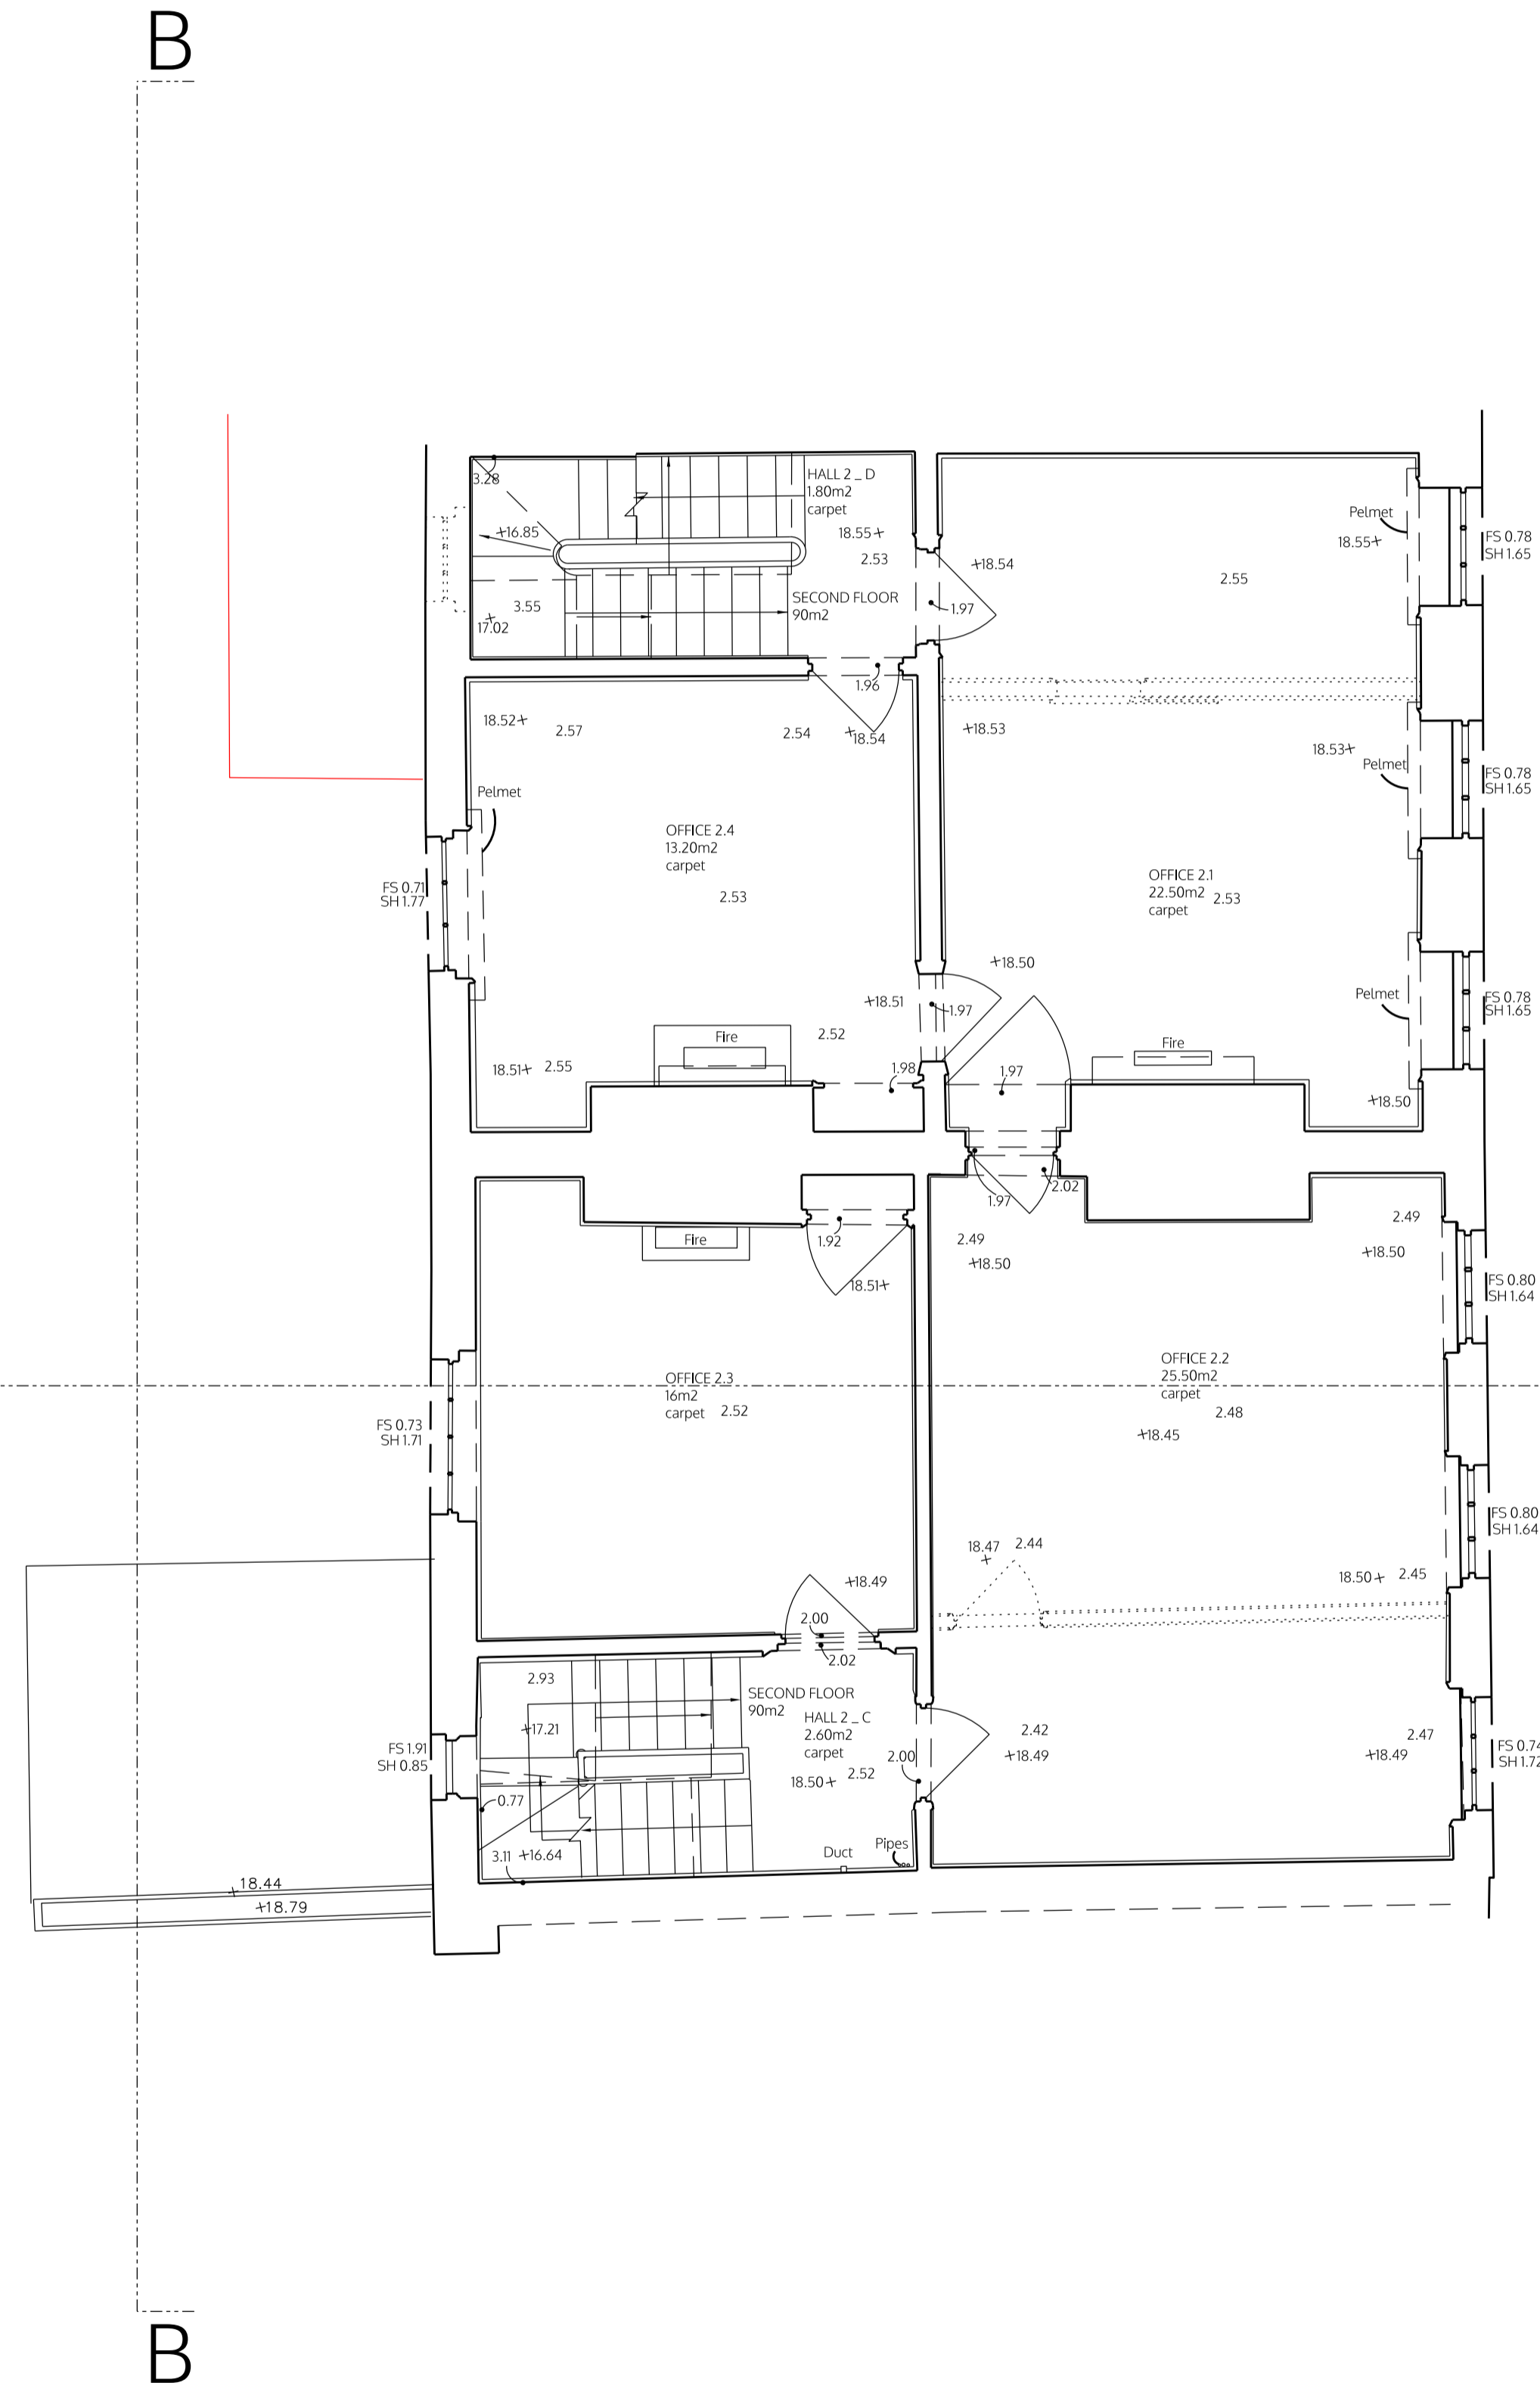

no. drawn date scale status title client project © ALL COPYRIGHTS RESERVED m 0 1 2 3 4 5 ALL DIMENSIONS TO BE CHECKED ON SITE

spaceAgent

Architects and Designers mail@spaceagent.com
 London-Heidelberg-Barcelona-Brussels spaceagent.com
 spaceAgent Architects Ltd is a RIBA Chartered Practice

Office refurbishment
 402-404 Commercial Road
 London E1 0LG

Stirling Ackroyd Legal
 60 Commercial Road
 London E1 1LP

Second Floor Plan
 as existing

for information	
1:100 @A3	1:50 @A1
21.3.2018	
mhamm	
CRD_P04c	

THIRD FLOOR _ plan

B


B

C

C

A

A

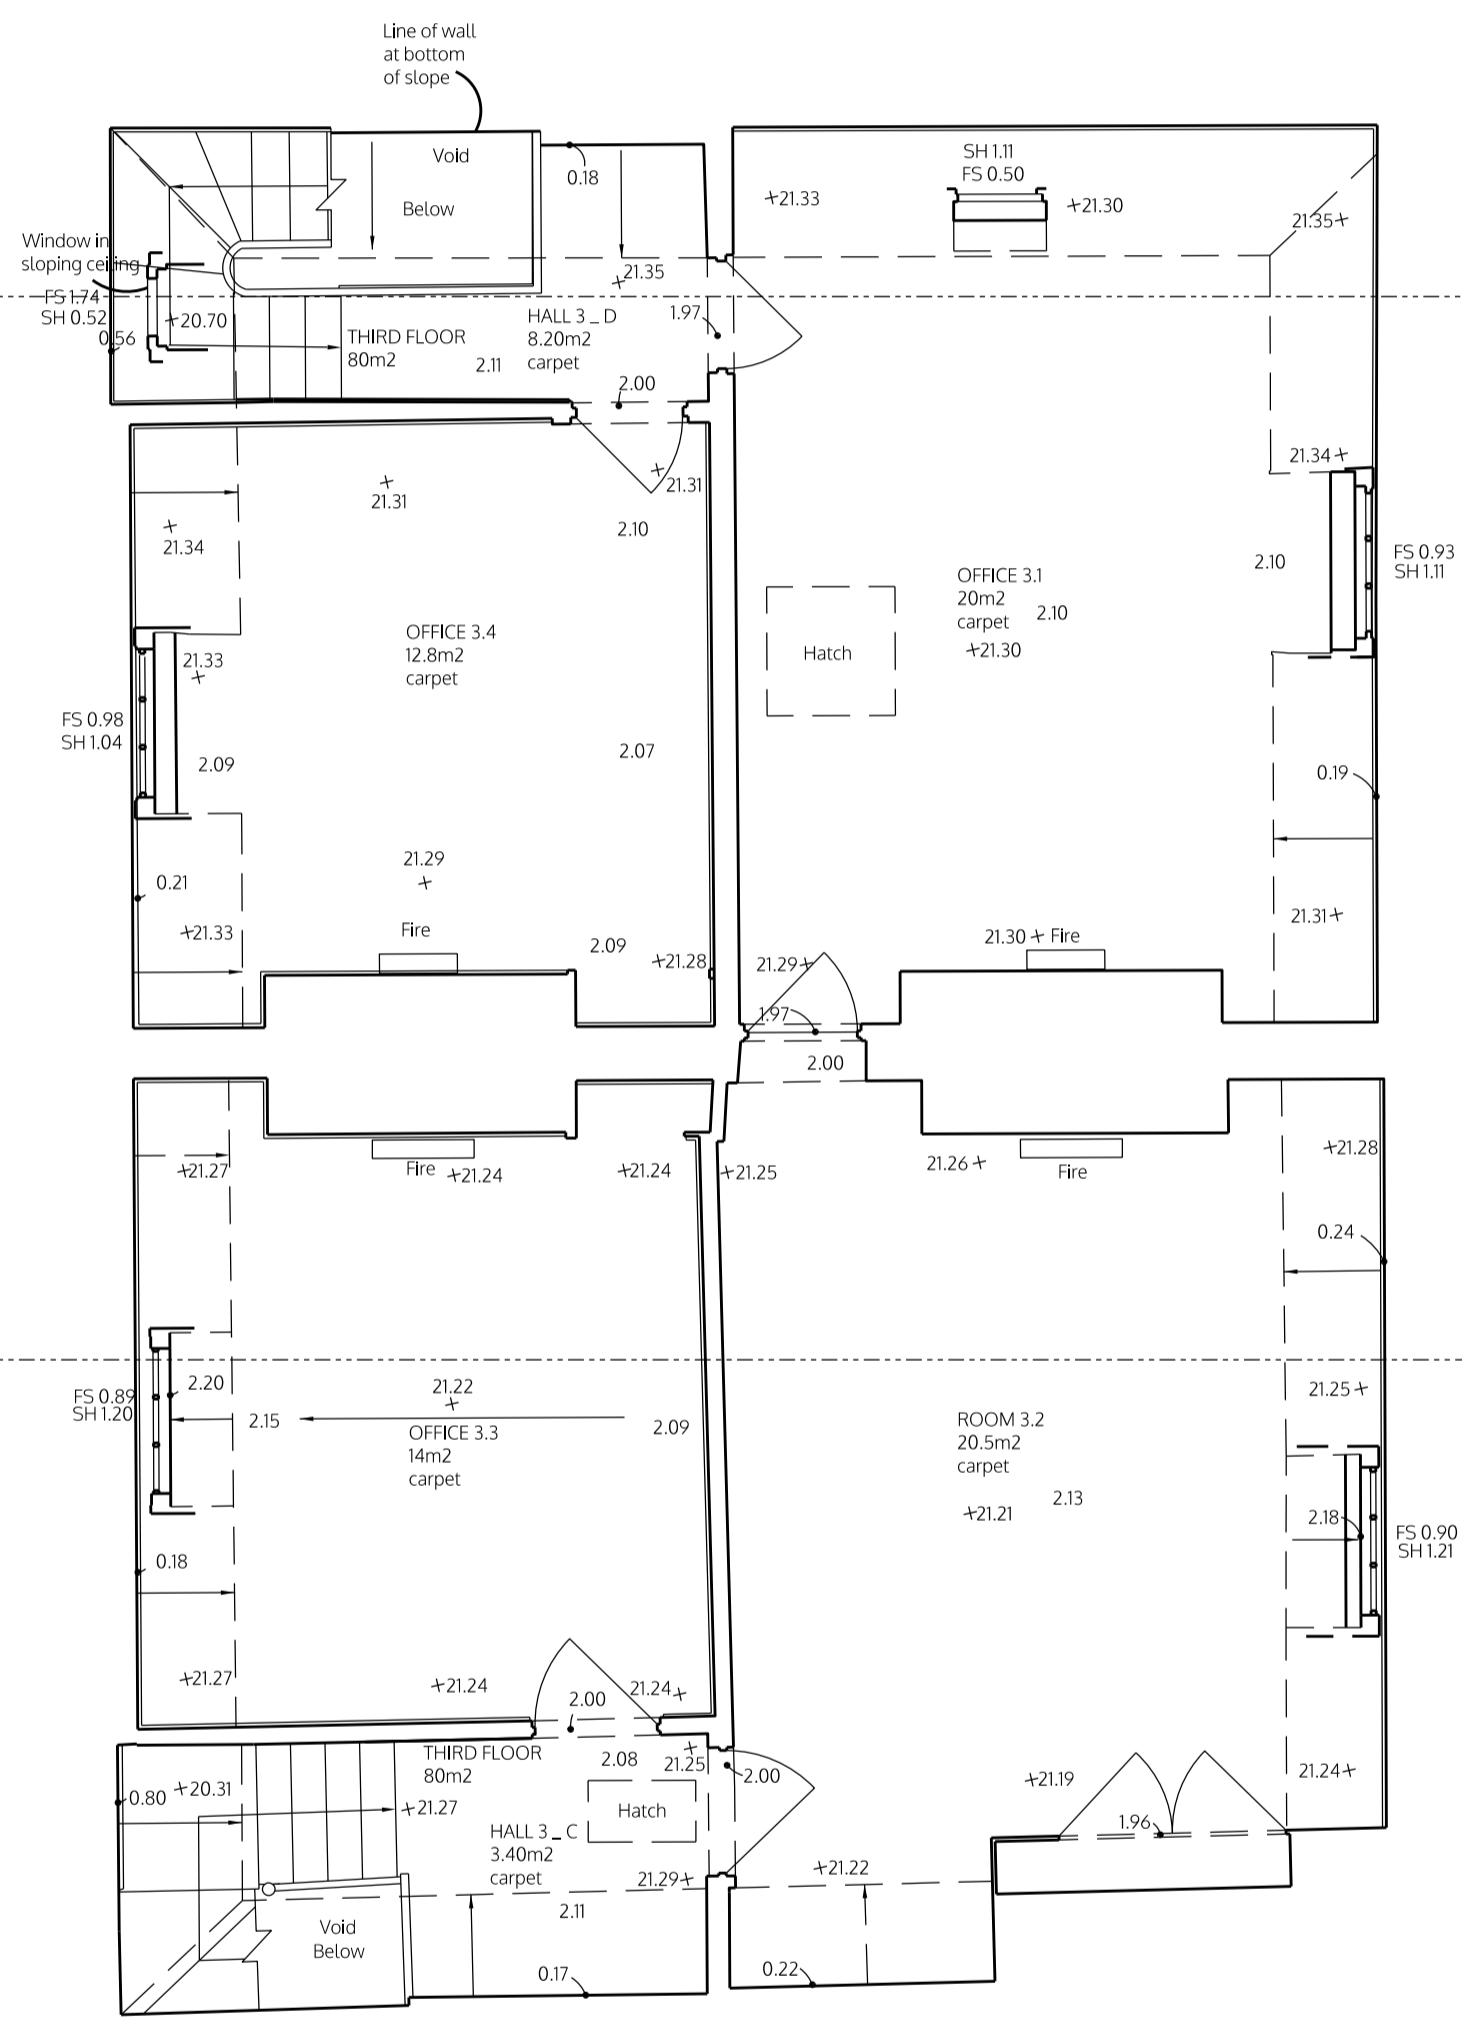

no. drawn date scale status title client project © ALL COPYRIGHTS RESERVED m 0 1 2 3 4 5 ALL DIMENSIONS TO BE CHECKED ON SITE


spaceAgent
 Architects and Designers mail@spaceagent.com
 London-Heidelberg-Barcelona-Brussels spaceagent.com
 spaceAgent Architects Ltd is a RIBA Chartered Practice

Office refurbishment
 402-404 Commercial Road
 London E1 0LG

Stirling Ackroyd Legal
 60 Commercial Road
 London E1 1LP

Third Floor Plan
 as existing

for information	
	1:100 @A3 1:50 @A1
	21.3.2018
	mhamm
CRD_P05c	

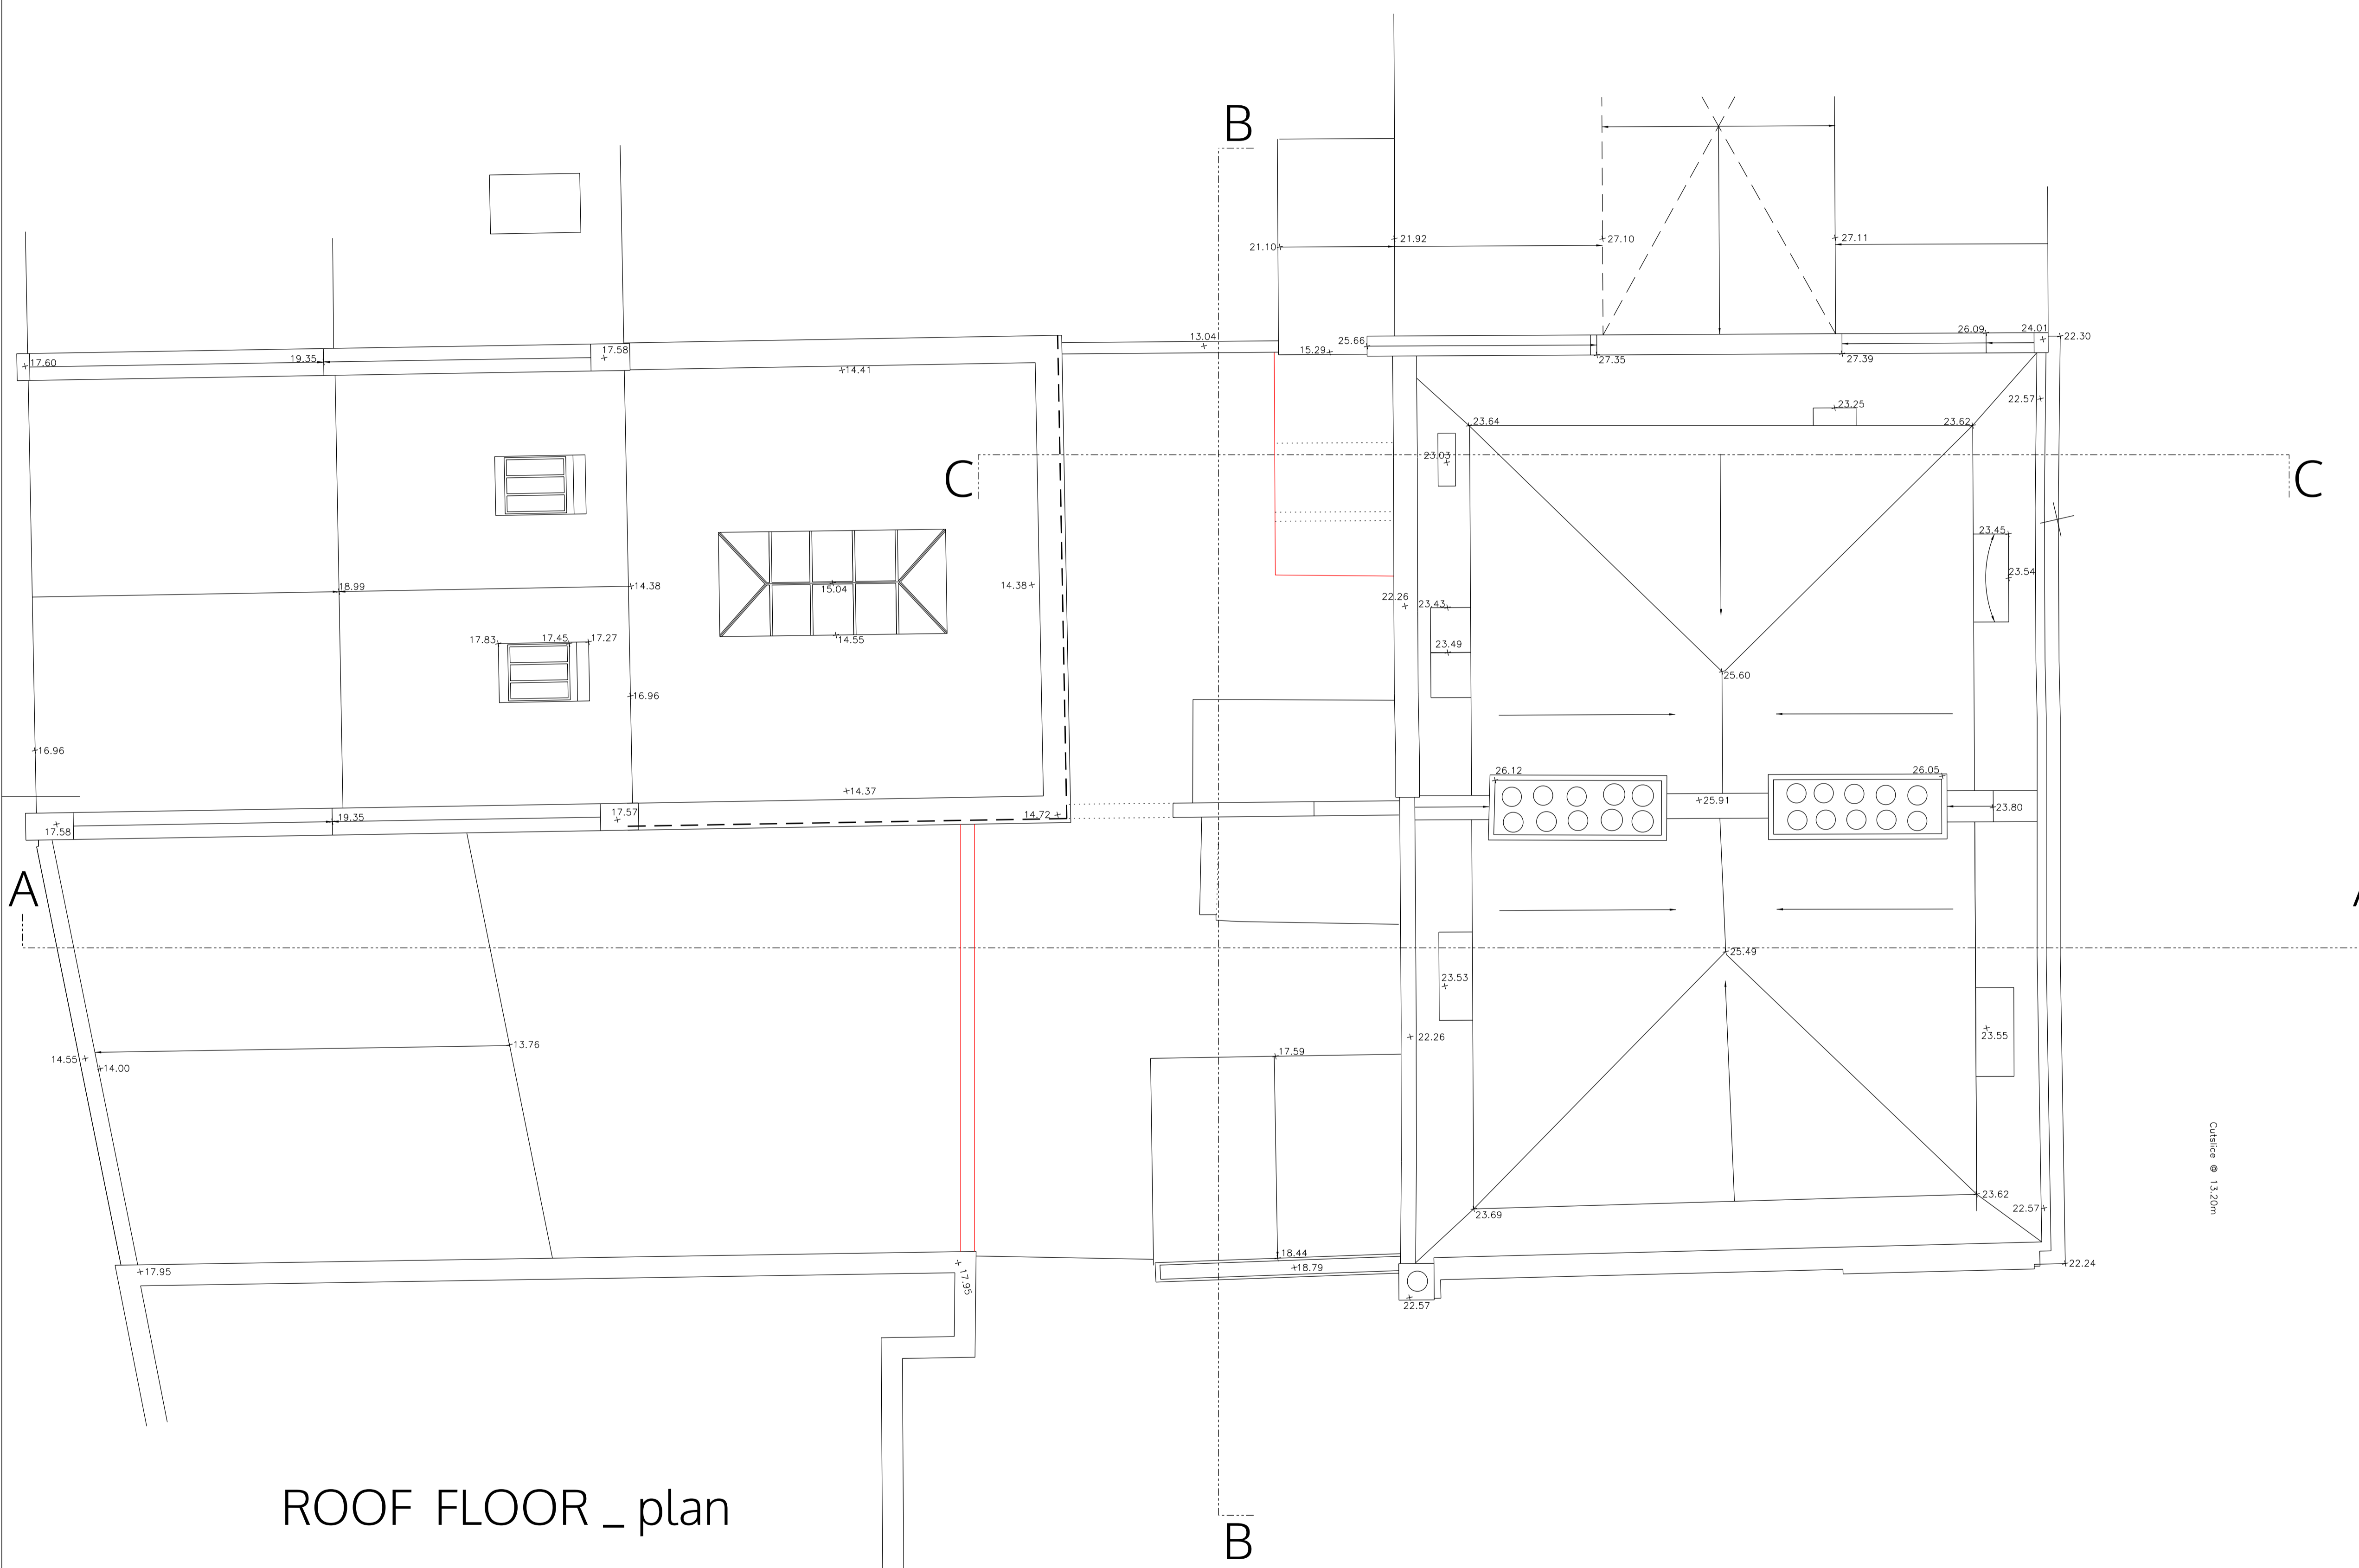

ROOF FLOOR _ plan

no. drawn date scale status title client project © ALL COPYRIGHTS RESERVED m 0 1 2 3 4 5 ALL DIMENSIONS TO BE CHECKED ON SITE

spaceAgent

Architects and Designers mail@spaceagent.com
 London-Heidelberg-Barcelona-Brussels spaceagent.com
 spaceAgent Architects Ltd is a RIBA Chartered Practice


Office refurbishment
 402-404 Commercial Road
 London E1 0LG

Stirling Ackroyd Legal
 60 Commercial Road
 London E1 1LP

Roof Floor Plan
 as existing

for information	
	1:100 @A3 1:50 @A1
	21.3.2018
	mhamm

CRD_P06c

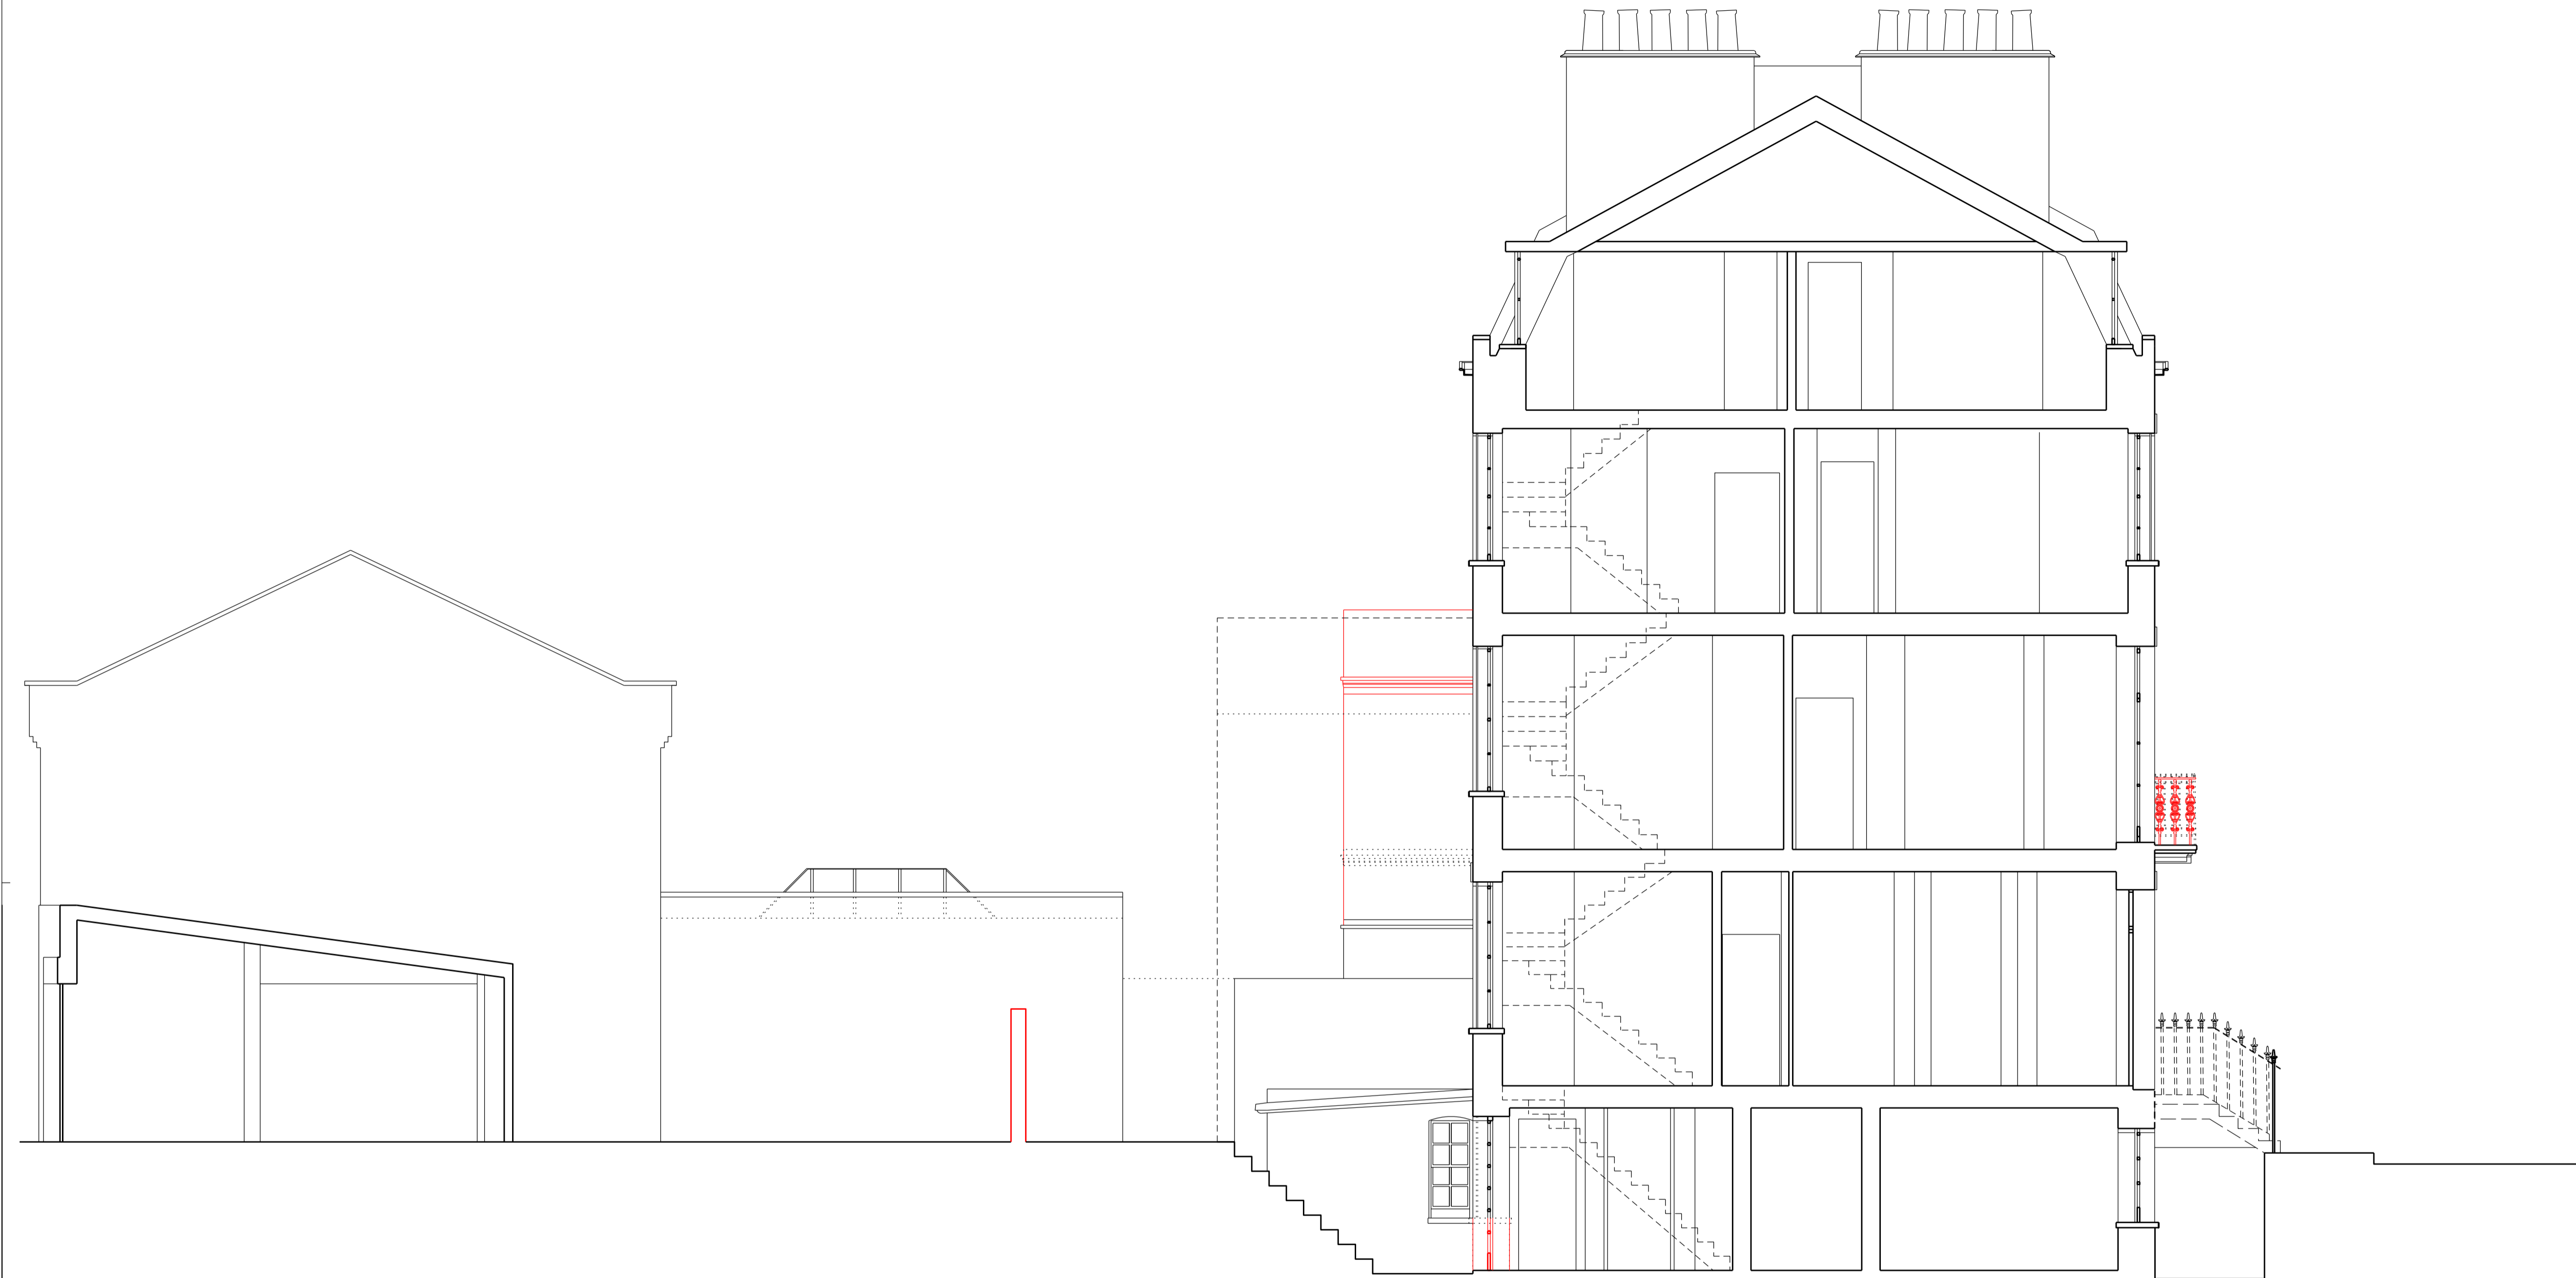

Section A-A

no. drawn date scale status title client project
 m 0 1 2 3 4 5 ALL DIMENSIONS TO BE CHECKED ON SITE
 © ALL COPYRIGHTS RESERVED

spaceAgent

Architects and Designers mail@spaceagent.com
 London-Heidelberg-Barcelona-Brussels spaceagent.com
 spaceAgent Architects Ltd is a RIBA Chartered Practice

Office refurbishment
 402-404 Commercial Road
 London E1 0LG

Stirling Ackroyd Legal
 60 Commercial Road
 London E1 1LP

Section A - A
 as existing

for information	
	1:100 @A3 1:50 @A1
	23.3.2018
	mhamm
CRD_P07c	



Datum 7.0m

Front elevation

no. drawn date scale status title client project © ALL COPYRIGHTS RESERVED m 0 1 2 3 4 5 ALL DIMENSIONS TO BE CHECKED ON SITE

spaceAgent

Architects and Designers mail@spaceagent.com
 London-Heidelberg-Barcelona-Brussels spaceagent.com
 spaceAgent Architects Ltd is a RIBA Chartered Practice

project Office refurbishment
 402-404 Commercial Road
 London E1 0LG

client Stirling Ackroyd Legal
 60 Commercial Road
 London E1 1LP

title Front elevation
 as existing

for information

1:100 @A3
 1:50 @A1

21.3.2018

mhamm

CRD_P08c



Datum 7.0m

Back elevation

no. drawn date scale status title client project © ALL COPYRIGHTS RESERVED m 0 1 2 3 4 5 ALL DIMENSIONS TO BE CHECKED ON SITE

spaceAgent

Architects and Designers mail@spaceagent.com
 London-Heidelberg-Barcelona-Brussels spaceagent.com
 spaceAgent Architects Ltd is a RIBA Chartered Practice

project Office refurbishment
 402-404 Commercial Road
 London E1 0LG

client Stirling Ackroyd Legal
 60 Commercial Road
 London E1 1LP

title Back elevation
 as existing


for information

1:100 @A3
 1:50 @A1

21.3.2018

mhamm

CRD_P09c

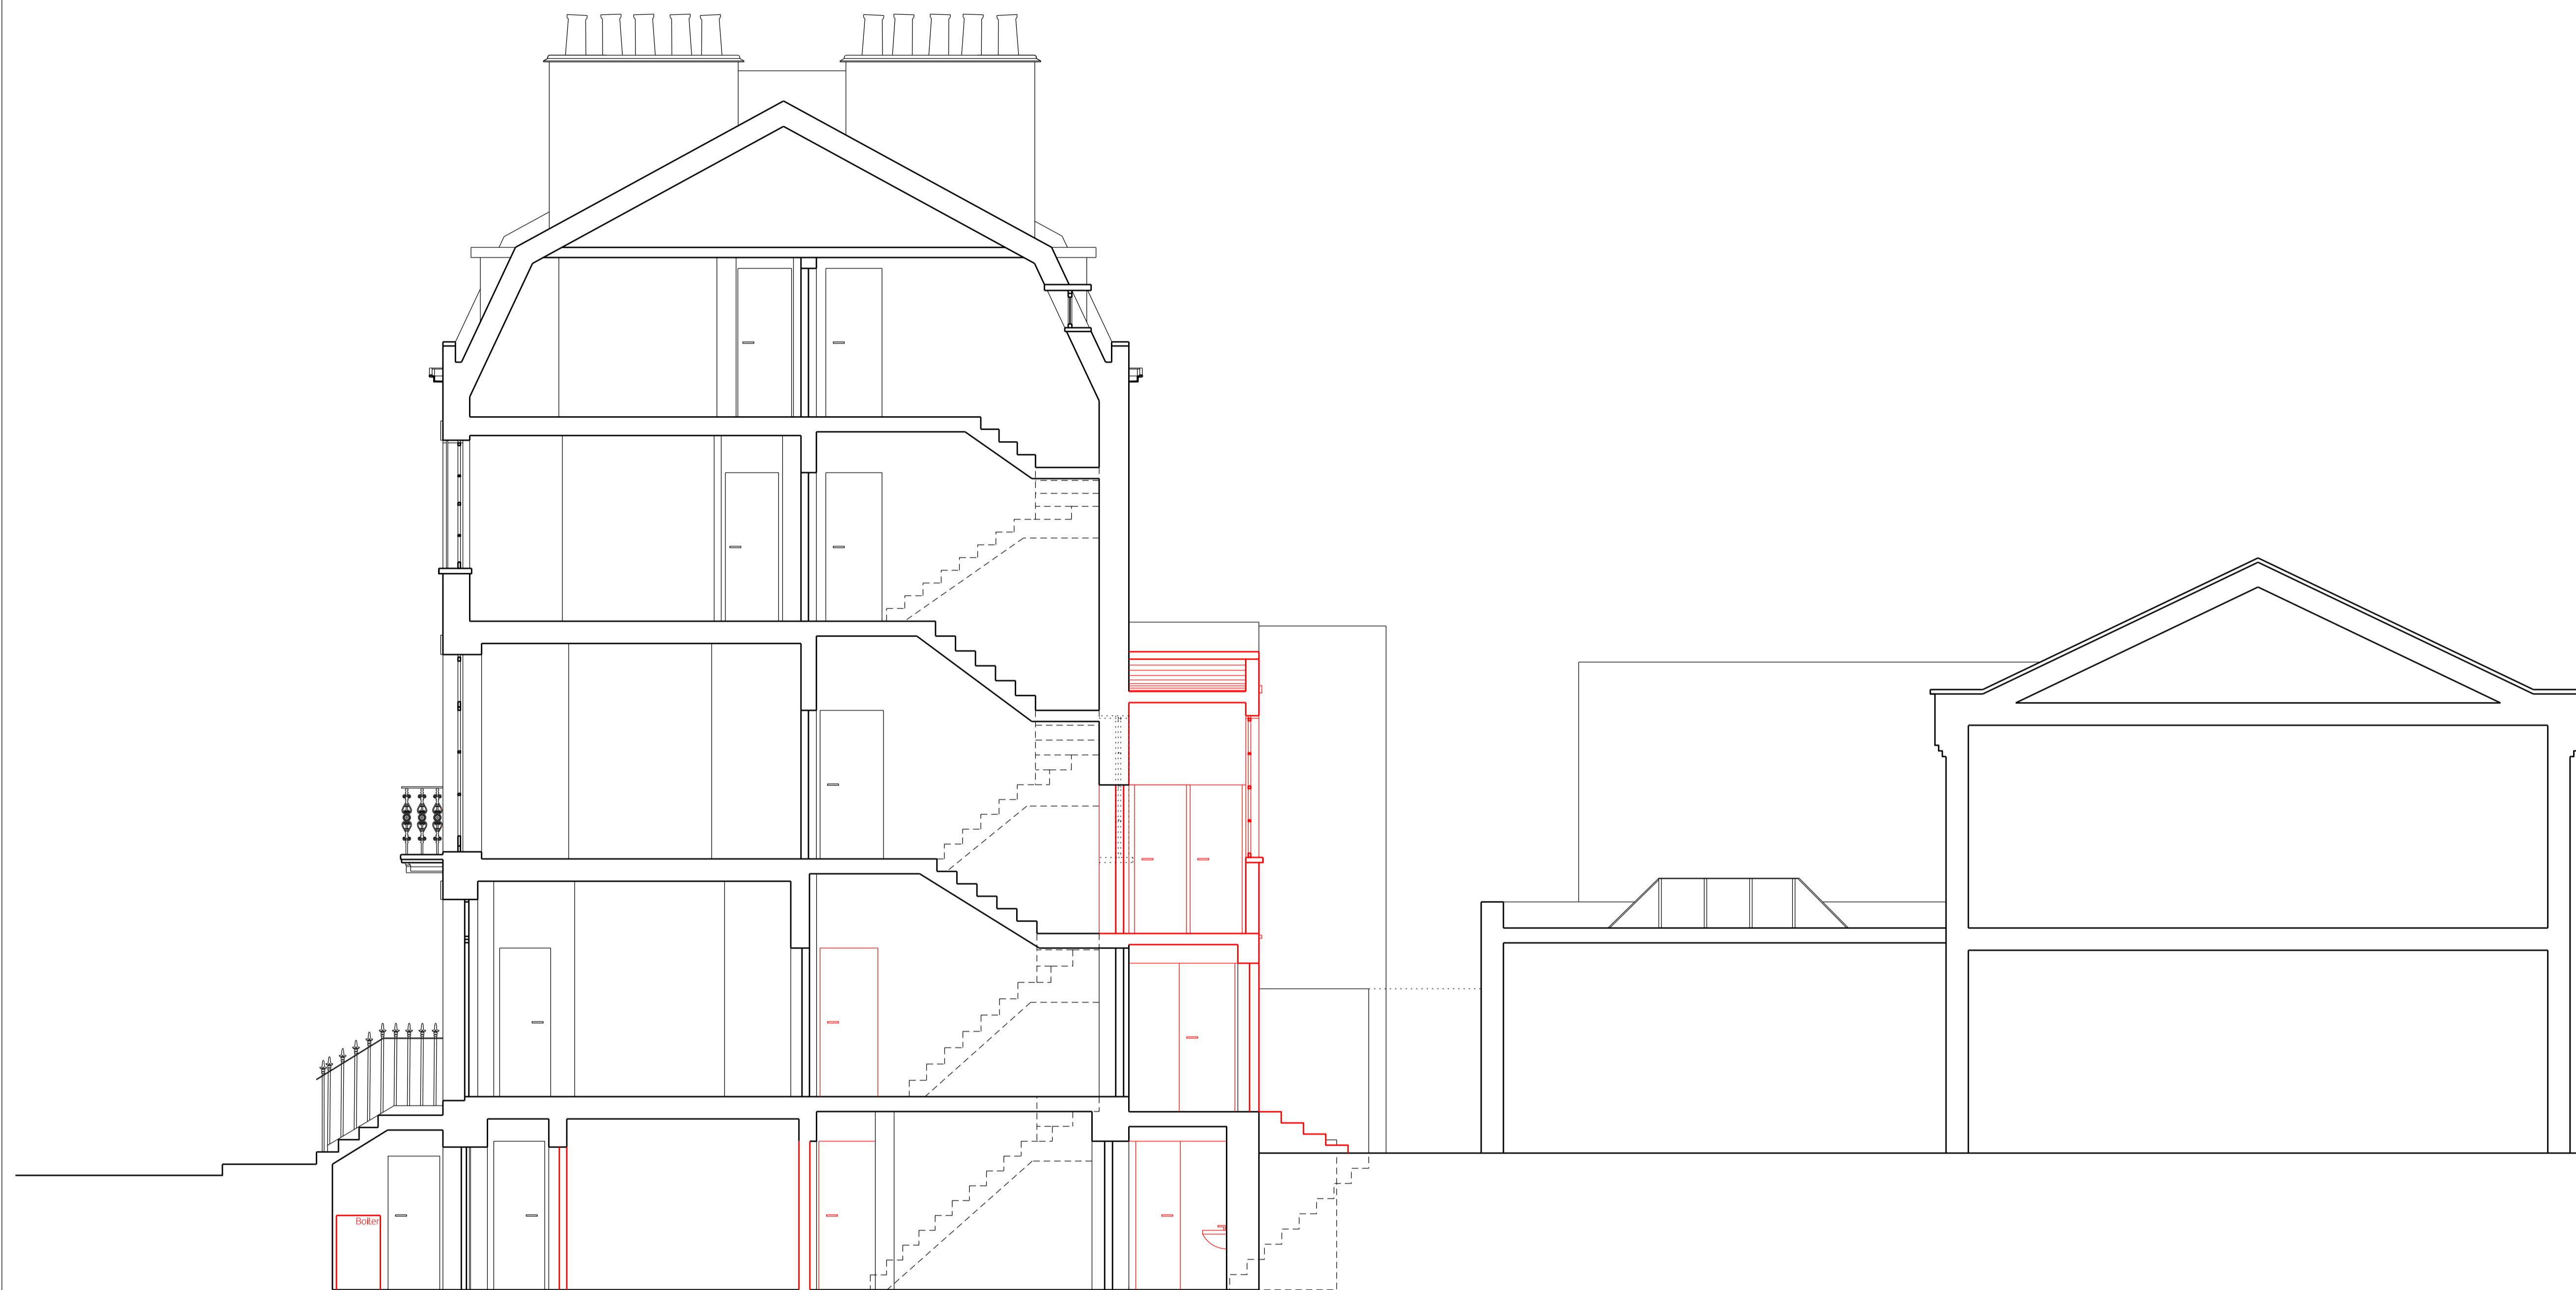

Section C-C

no. drawn date scale status title client project © ALL COPYRIGHTS RESERVED m 0 1 2 3 4 5 ALL DIMENSIONS TO BE CHECKED ON SITE

spaceAgent

Architects and Designers mail@spaceagent.com
 London-Heidelberg-Barcelona-Brussels spaceagent.com
 spaceAgent Architects Ltd is a RIBA Chartered Practice

Office refurbishment
 402-404 Commercial Road
 London E1 0LG

Stirling Ackroyd Legal
 60 Commercial Road
 London E1 1LP

Section A - A
 as existing

for information	
	1:100 @A3 1:50 @A1
	23.3.2018
	mhamm
CRD_P10c	