



ALBA GARDENS

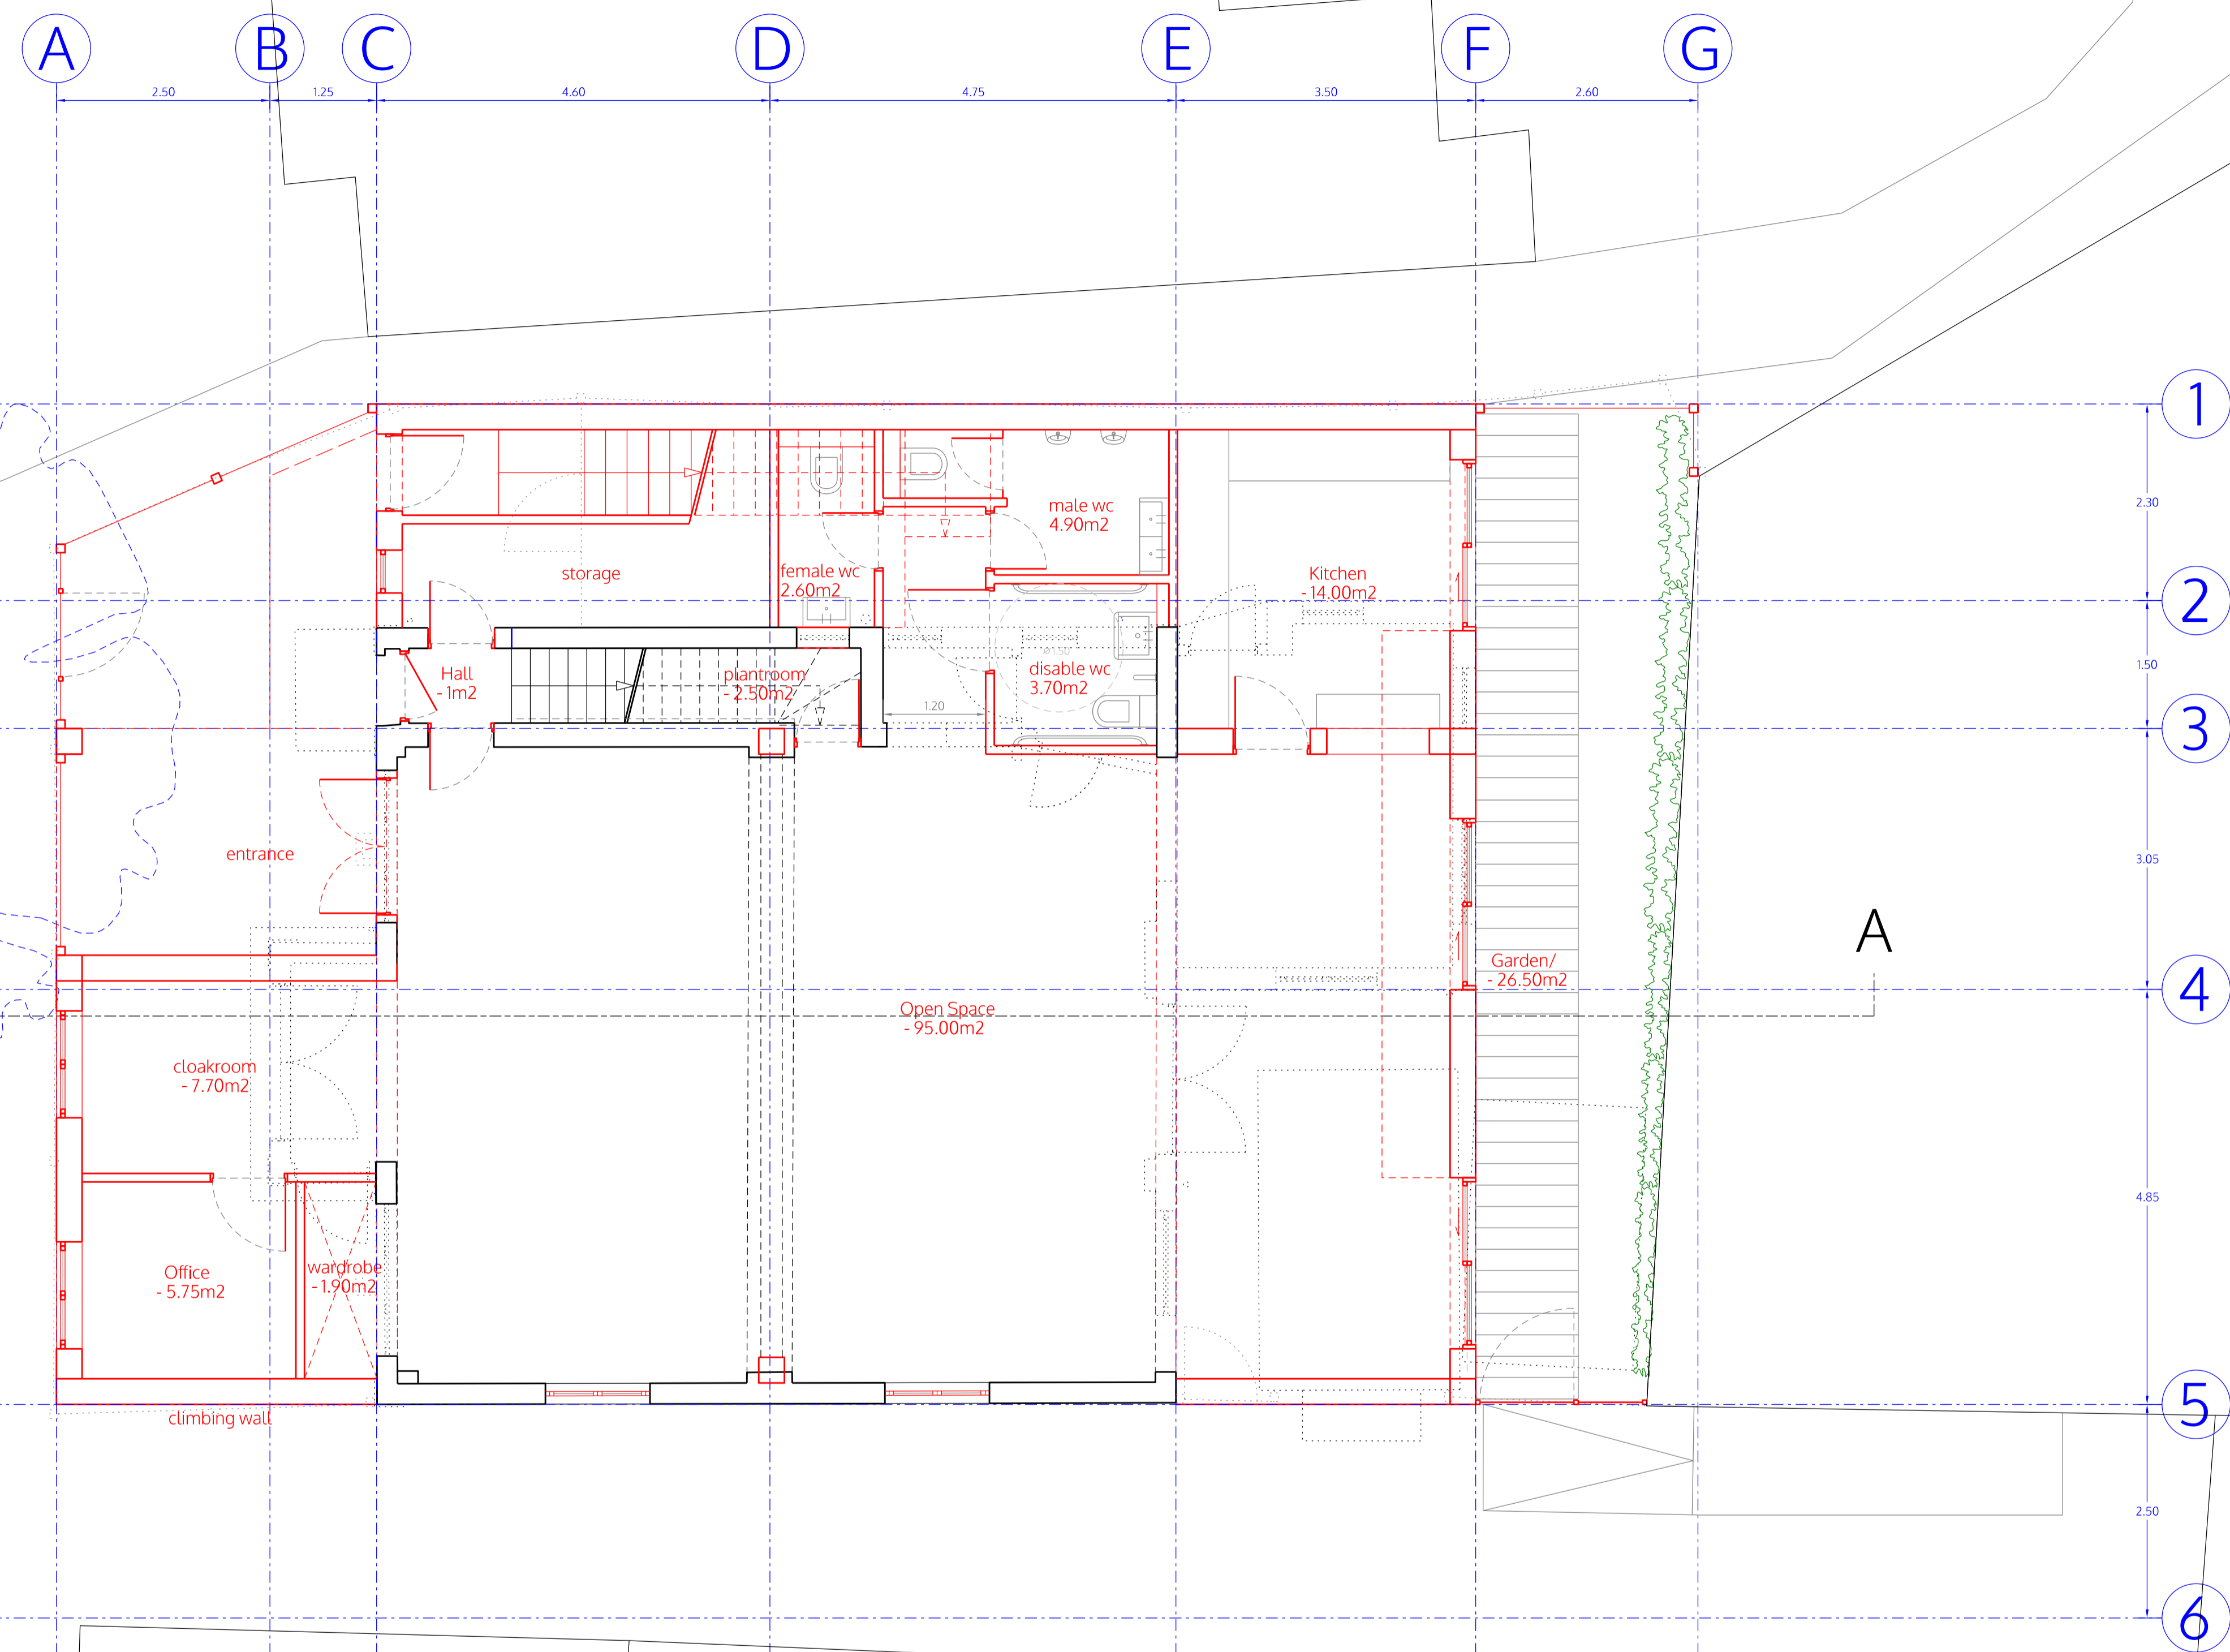

Tree Height  
D10.6  
H41.2  
S41.0

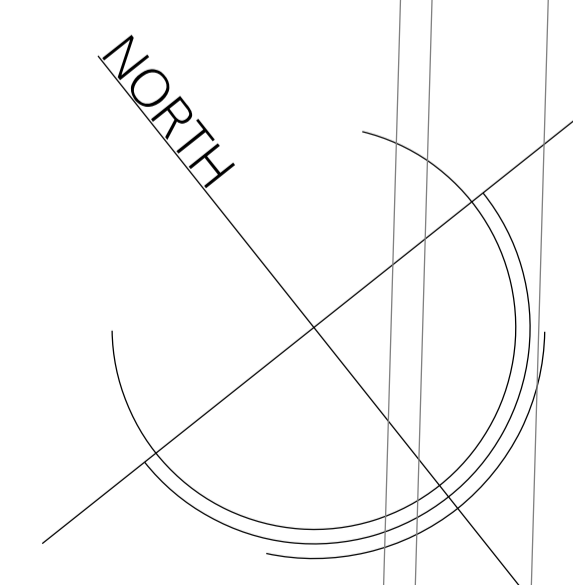

GROUND FLOOR


no. drawn date scale status title client project © ALL COPYRIGHTS RESERVED m 0 ALL DIMENSIONS TO BE CHECKED ON SITE

**spaceAgent**  
Architects and Designers  
London-Heidelberg-Barcelona-Brussels  
spaceAgent Architects Ltd is a RIBA Chartered Practice


PIA House - youth center  
2a Alba Gardens  
London NW11 9NR  
Michael Wieder  
2a Alba Gardens  
London NW11 9NR

ground floor  
as proposed

<b>DRAFT</b>	
	1:100 @A3 1:50 @A1
	25.06.2019
	I.lezzi
<b>ALB_P01c</b>	

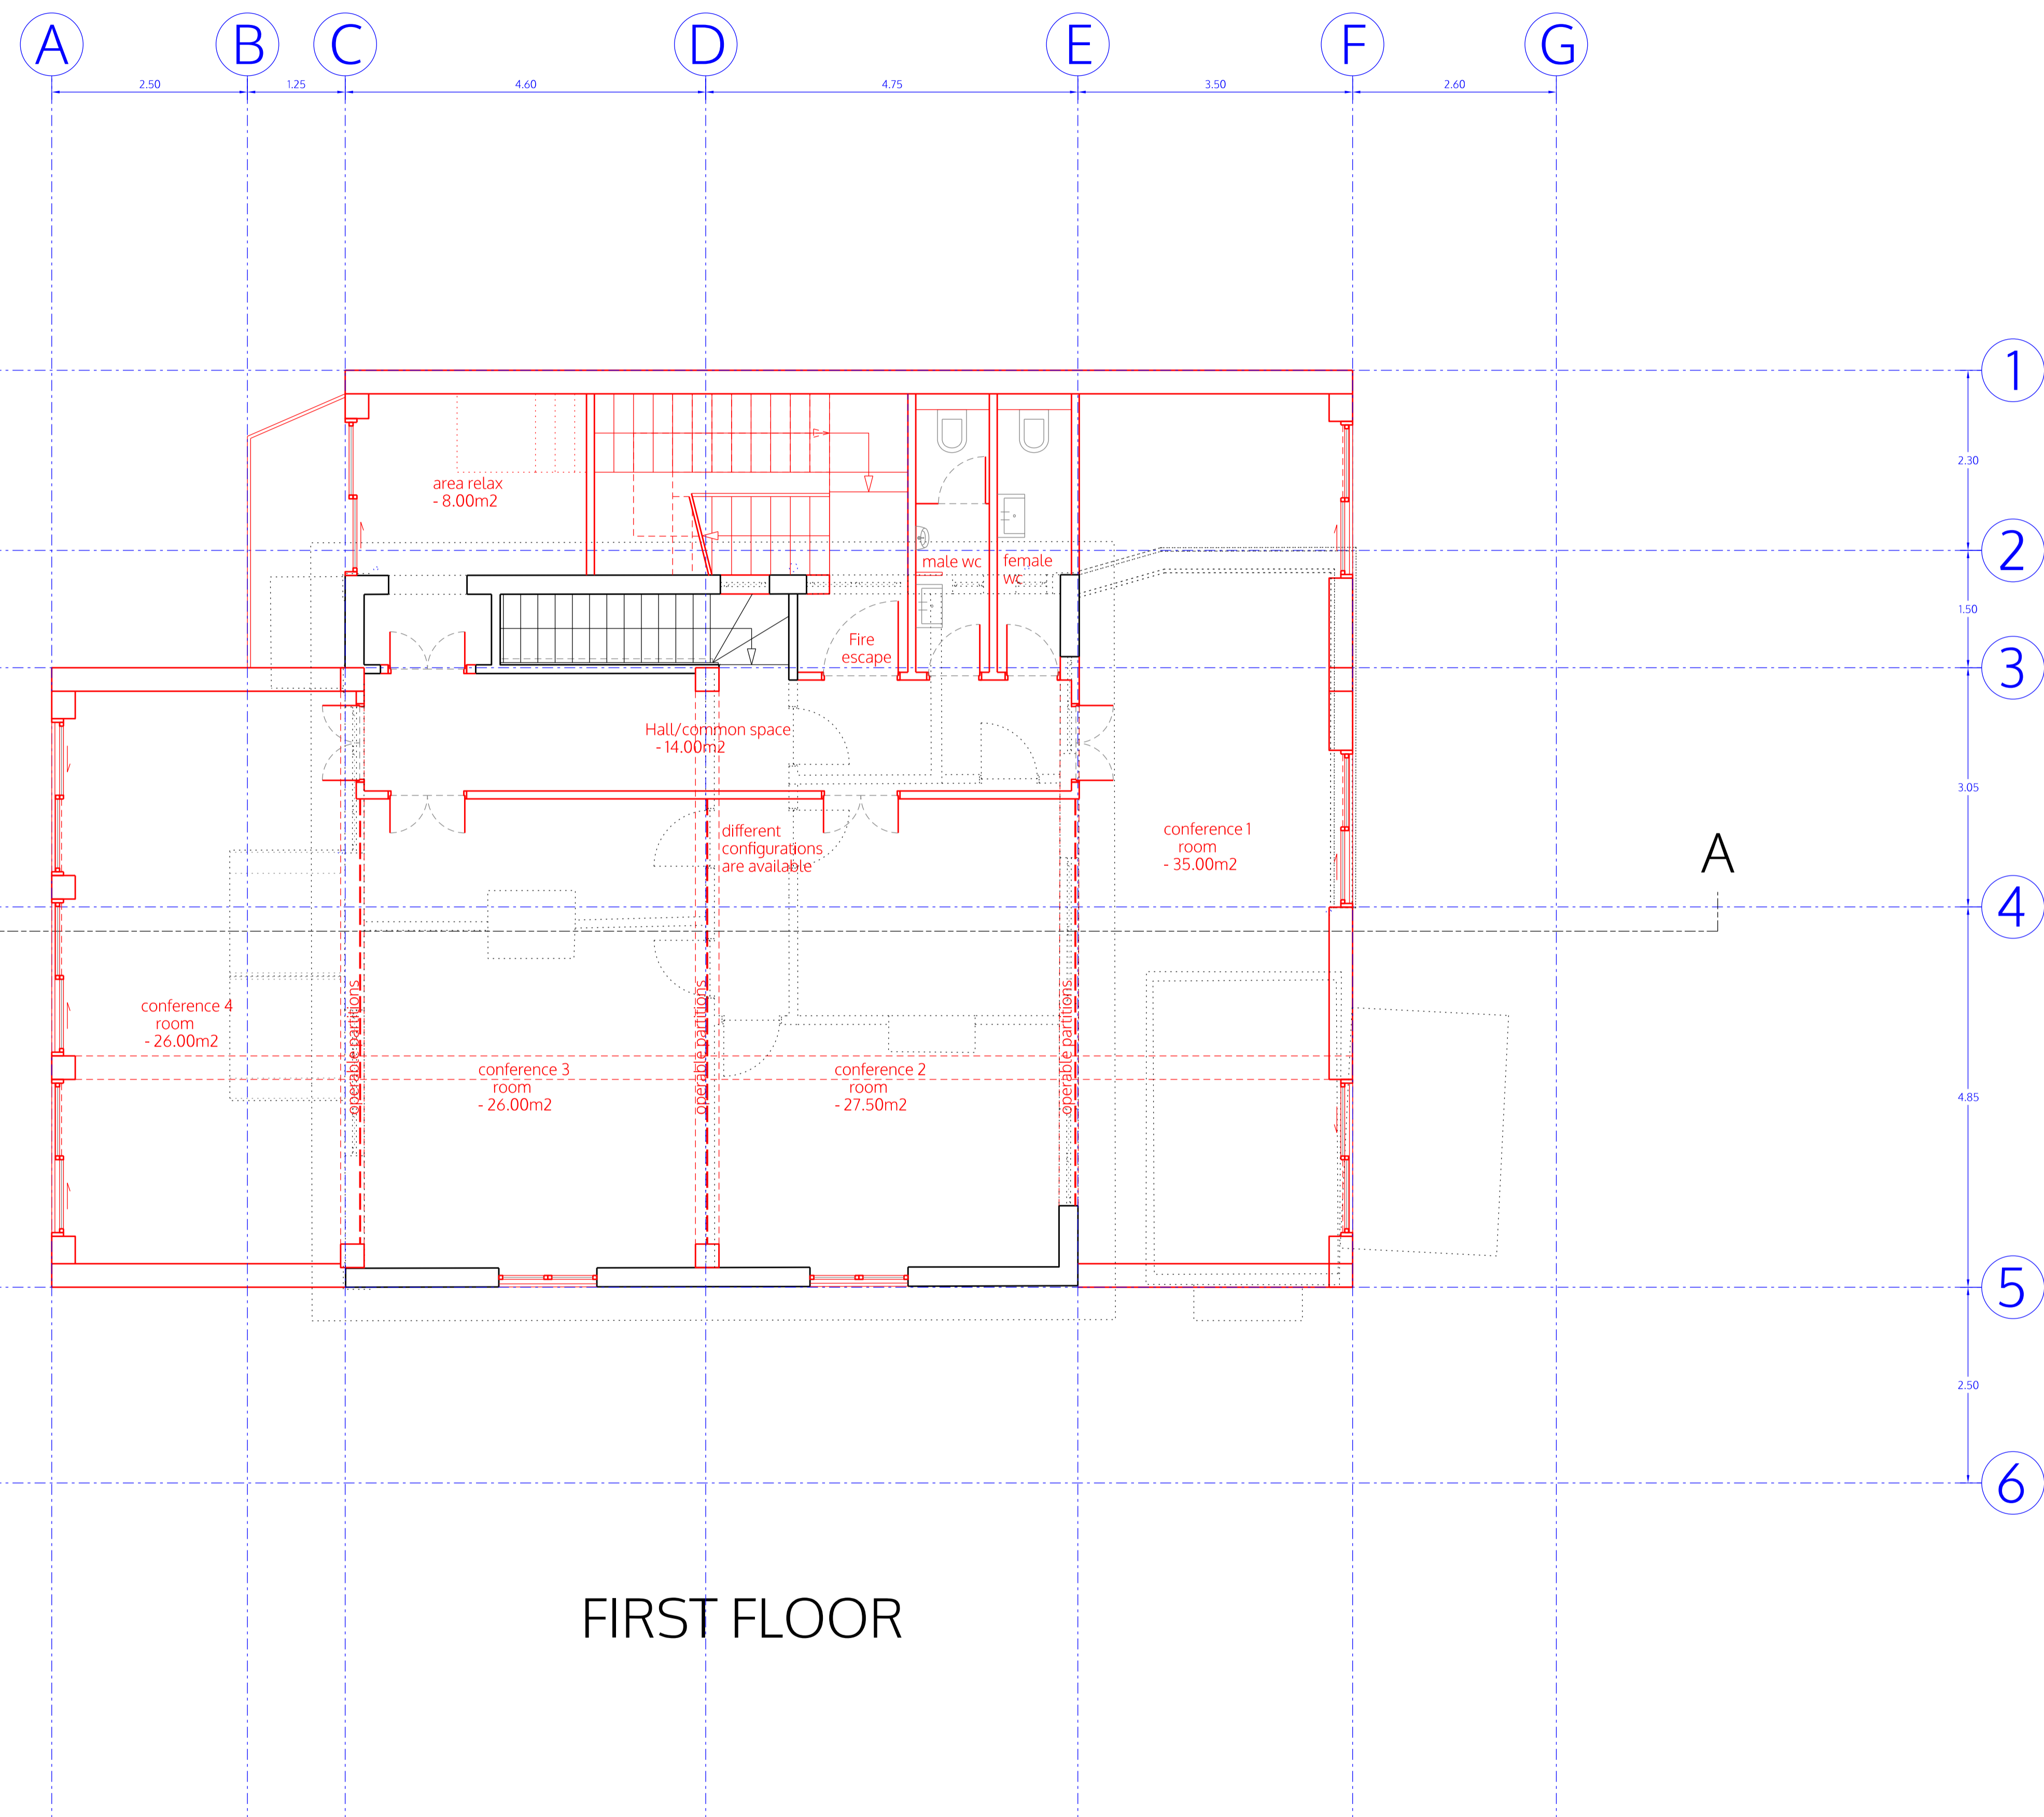

FIRST FLOOR

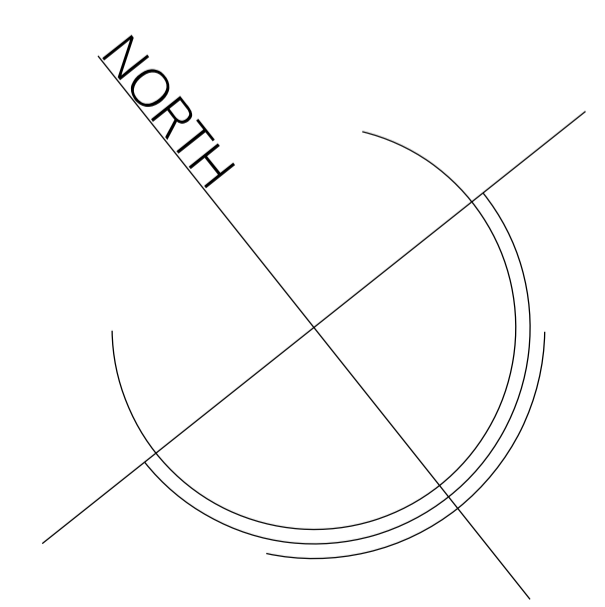

no. drawn date scale status title client project © ALL COPYRIGHTS RESERVED m 0 1 2 3 4 5 ALL DIMENSIONS TO BE CHECKED ON SITE


**spaceAgent**   
 Architects and Designers mail@spaceagent.com  
 London-Heidelberg-Barcelona-Brussels spaceagent.com  
 spaceAgent Architects Ltd is a RIBA Chartered Practice

project PIA House - youth center  
 2a Alba Gardens  
 London NW11 9NR


client Michael Wieder  
 2a Alba Gardens  
 London NW11 9NR

title first floor  
 as proposed

<b>DRAFT</b>	
	1:100 @A3 1:50 @A1
	25.06.2019
	I.lezzi
<b>ALB_P02c</b>	

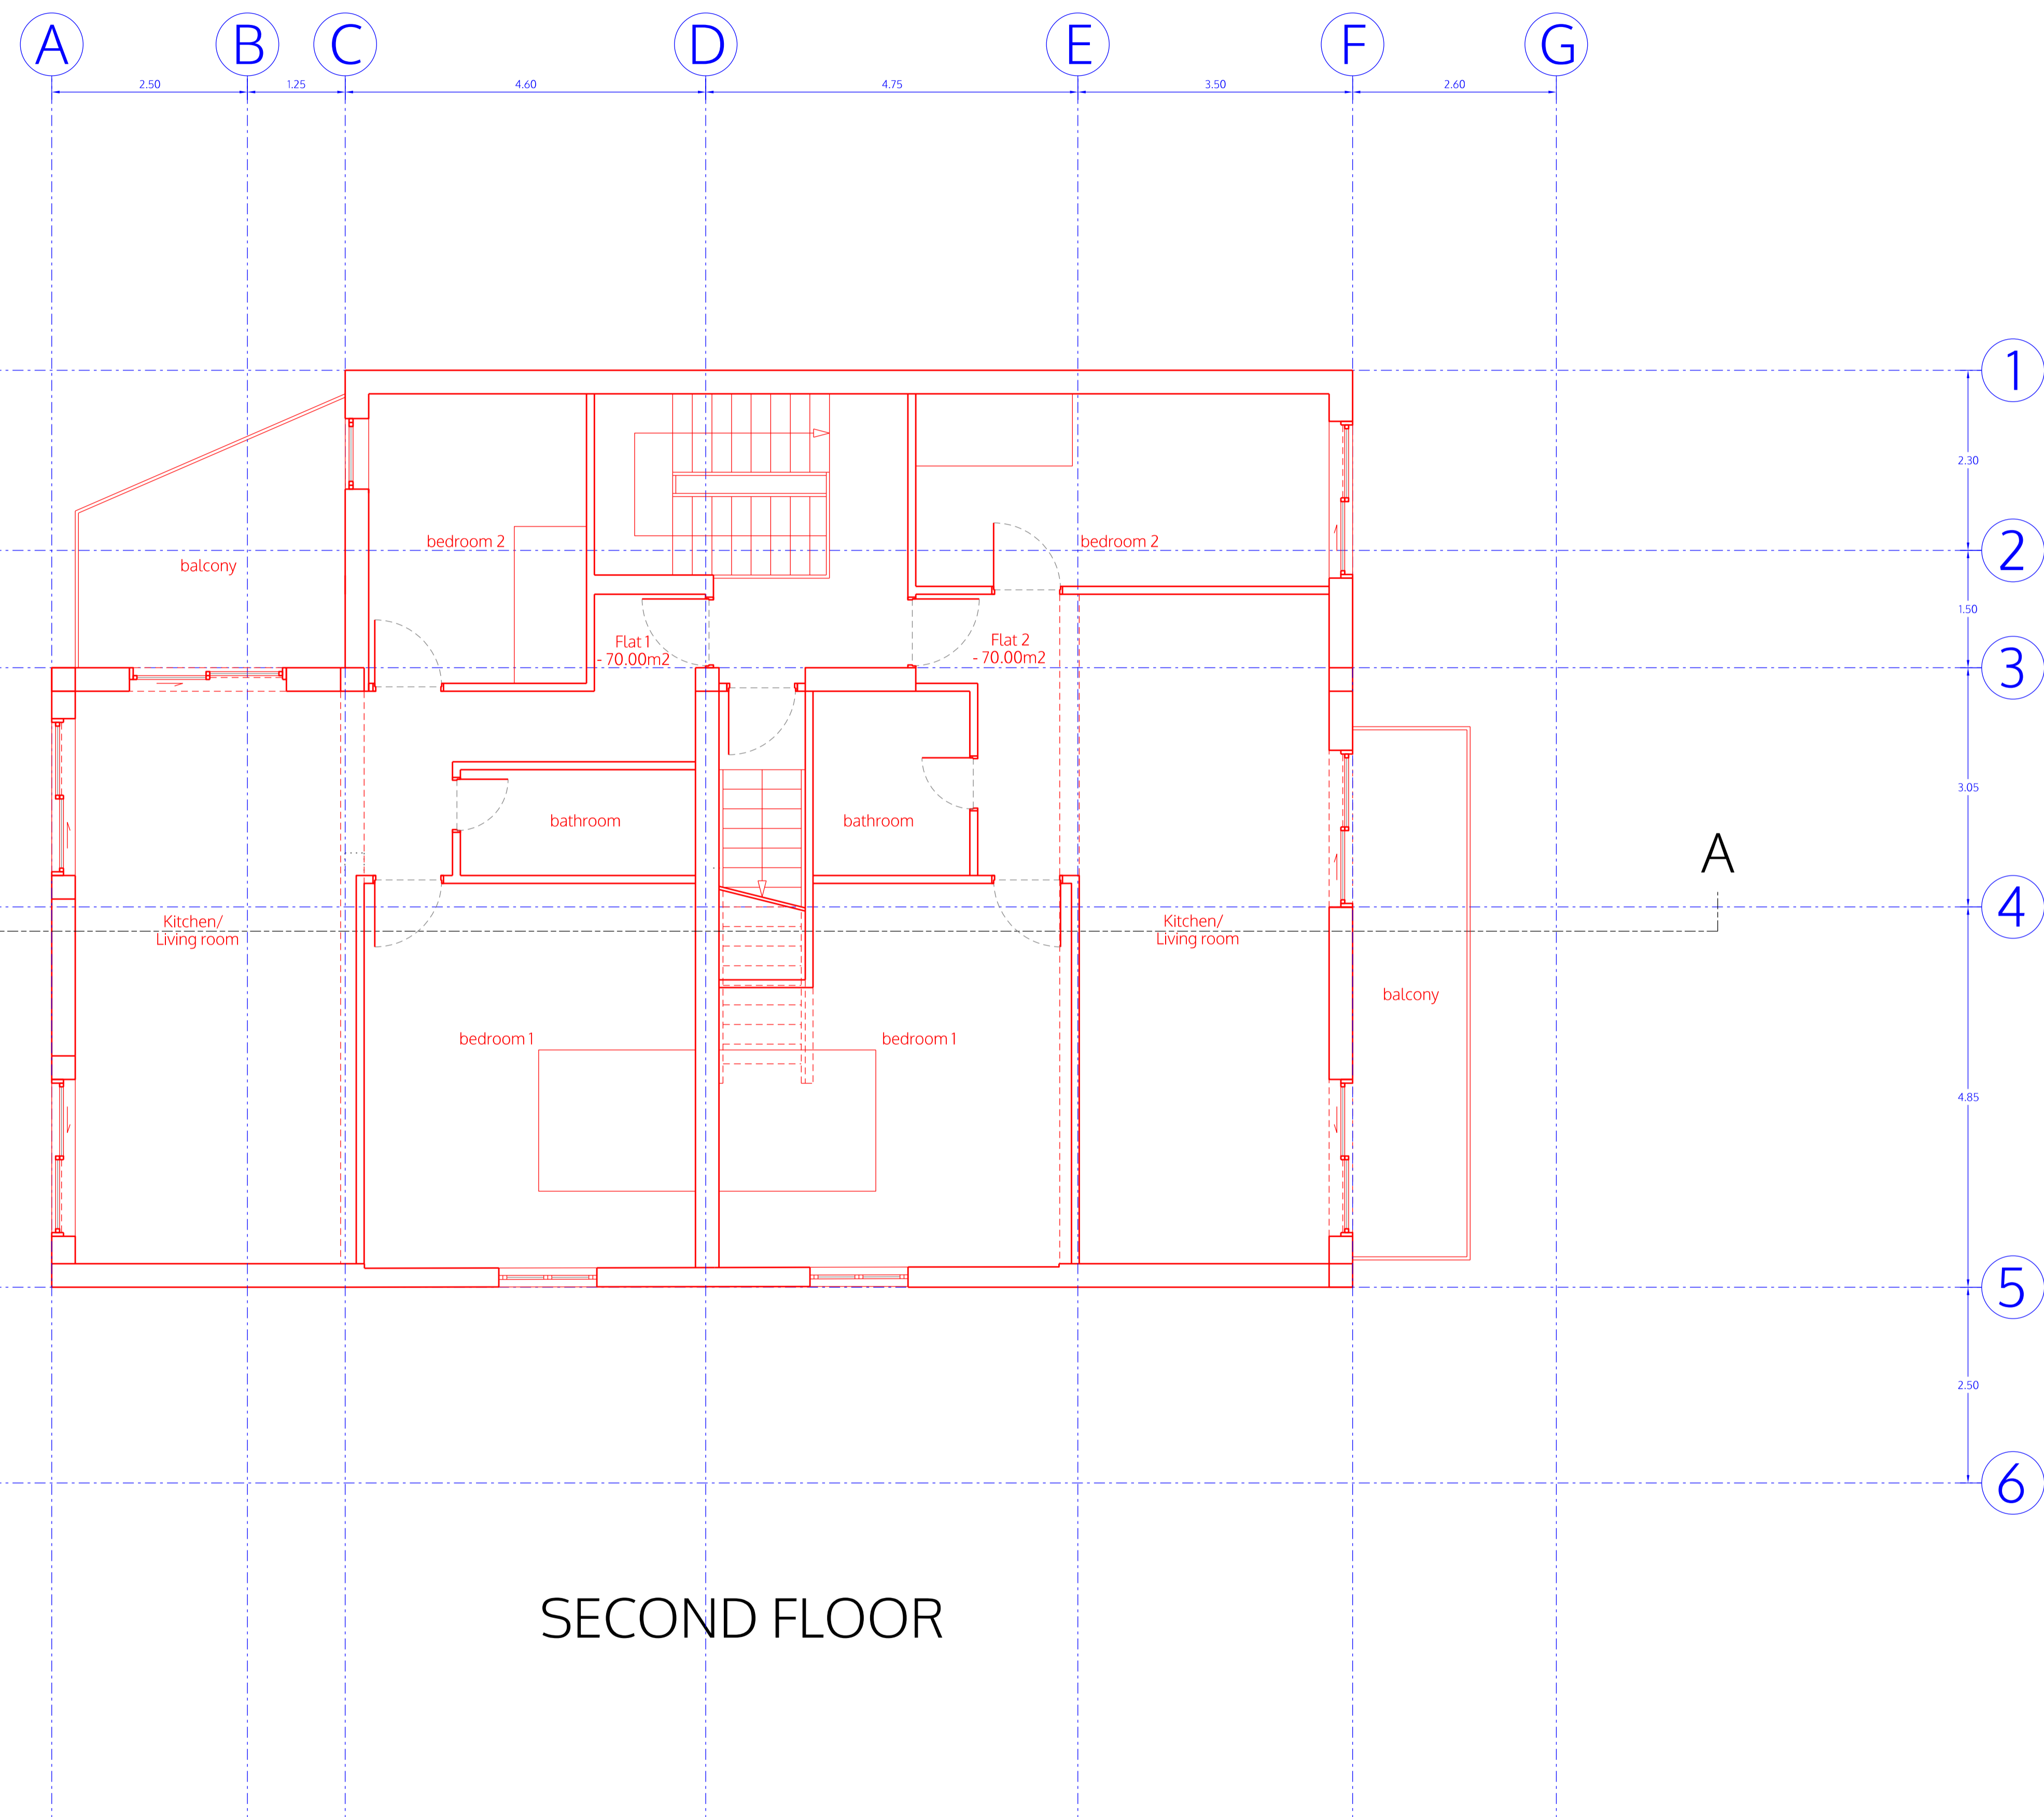

SECOND FLOOR

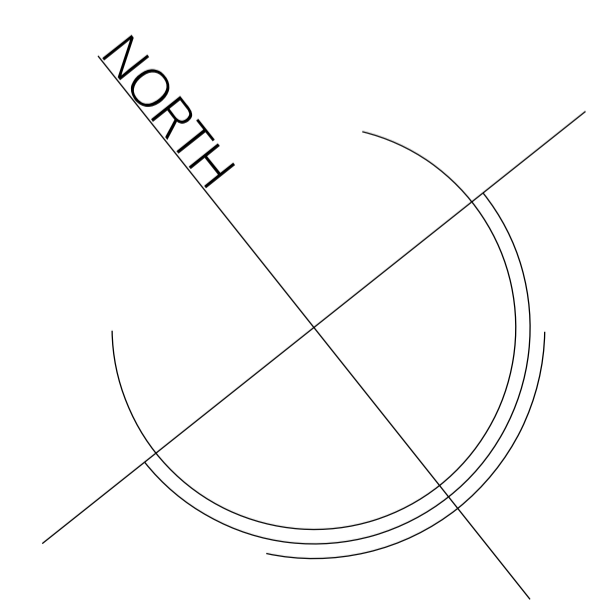

no. drawn date scale status title client project © ALL COPYRIGHTS RESERVED m 0 1 2 3 4 5 ALL DIMENSIONS TO BE CHECKED ON SITE


**spaceAgent**   
 Architects and Designers mail@spaceagent.com  
 London-Heidelberg-Barcelona-Brussels spaceagent.com  
 spaceAgent Architects Ltd is a RIBA Chartered Practice

project PIA House - youth center  
 2a Alba Gardens  
 London NW11 9NR


client Michael Wieder  
 2a Alba Gardens  
 London NW11 9NR

title second floor  
 as proposed

<b>DRAFT</b>	
	1:100 @A3 1:50 @A1
	25.06.2019
	I.lezzi
<b>ALB_P03c</b>	

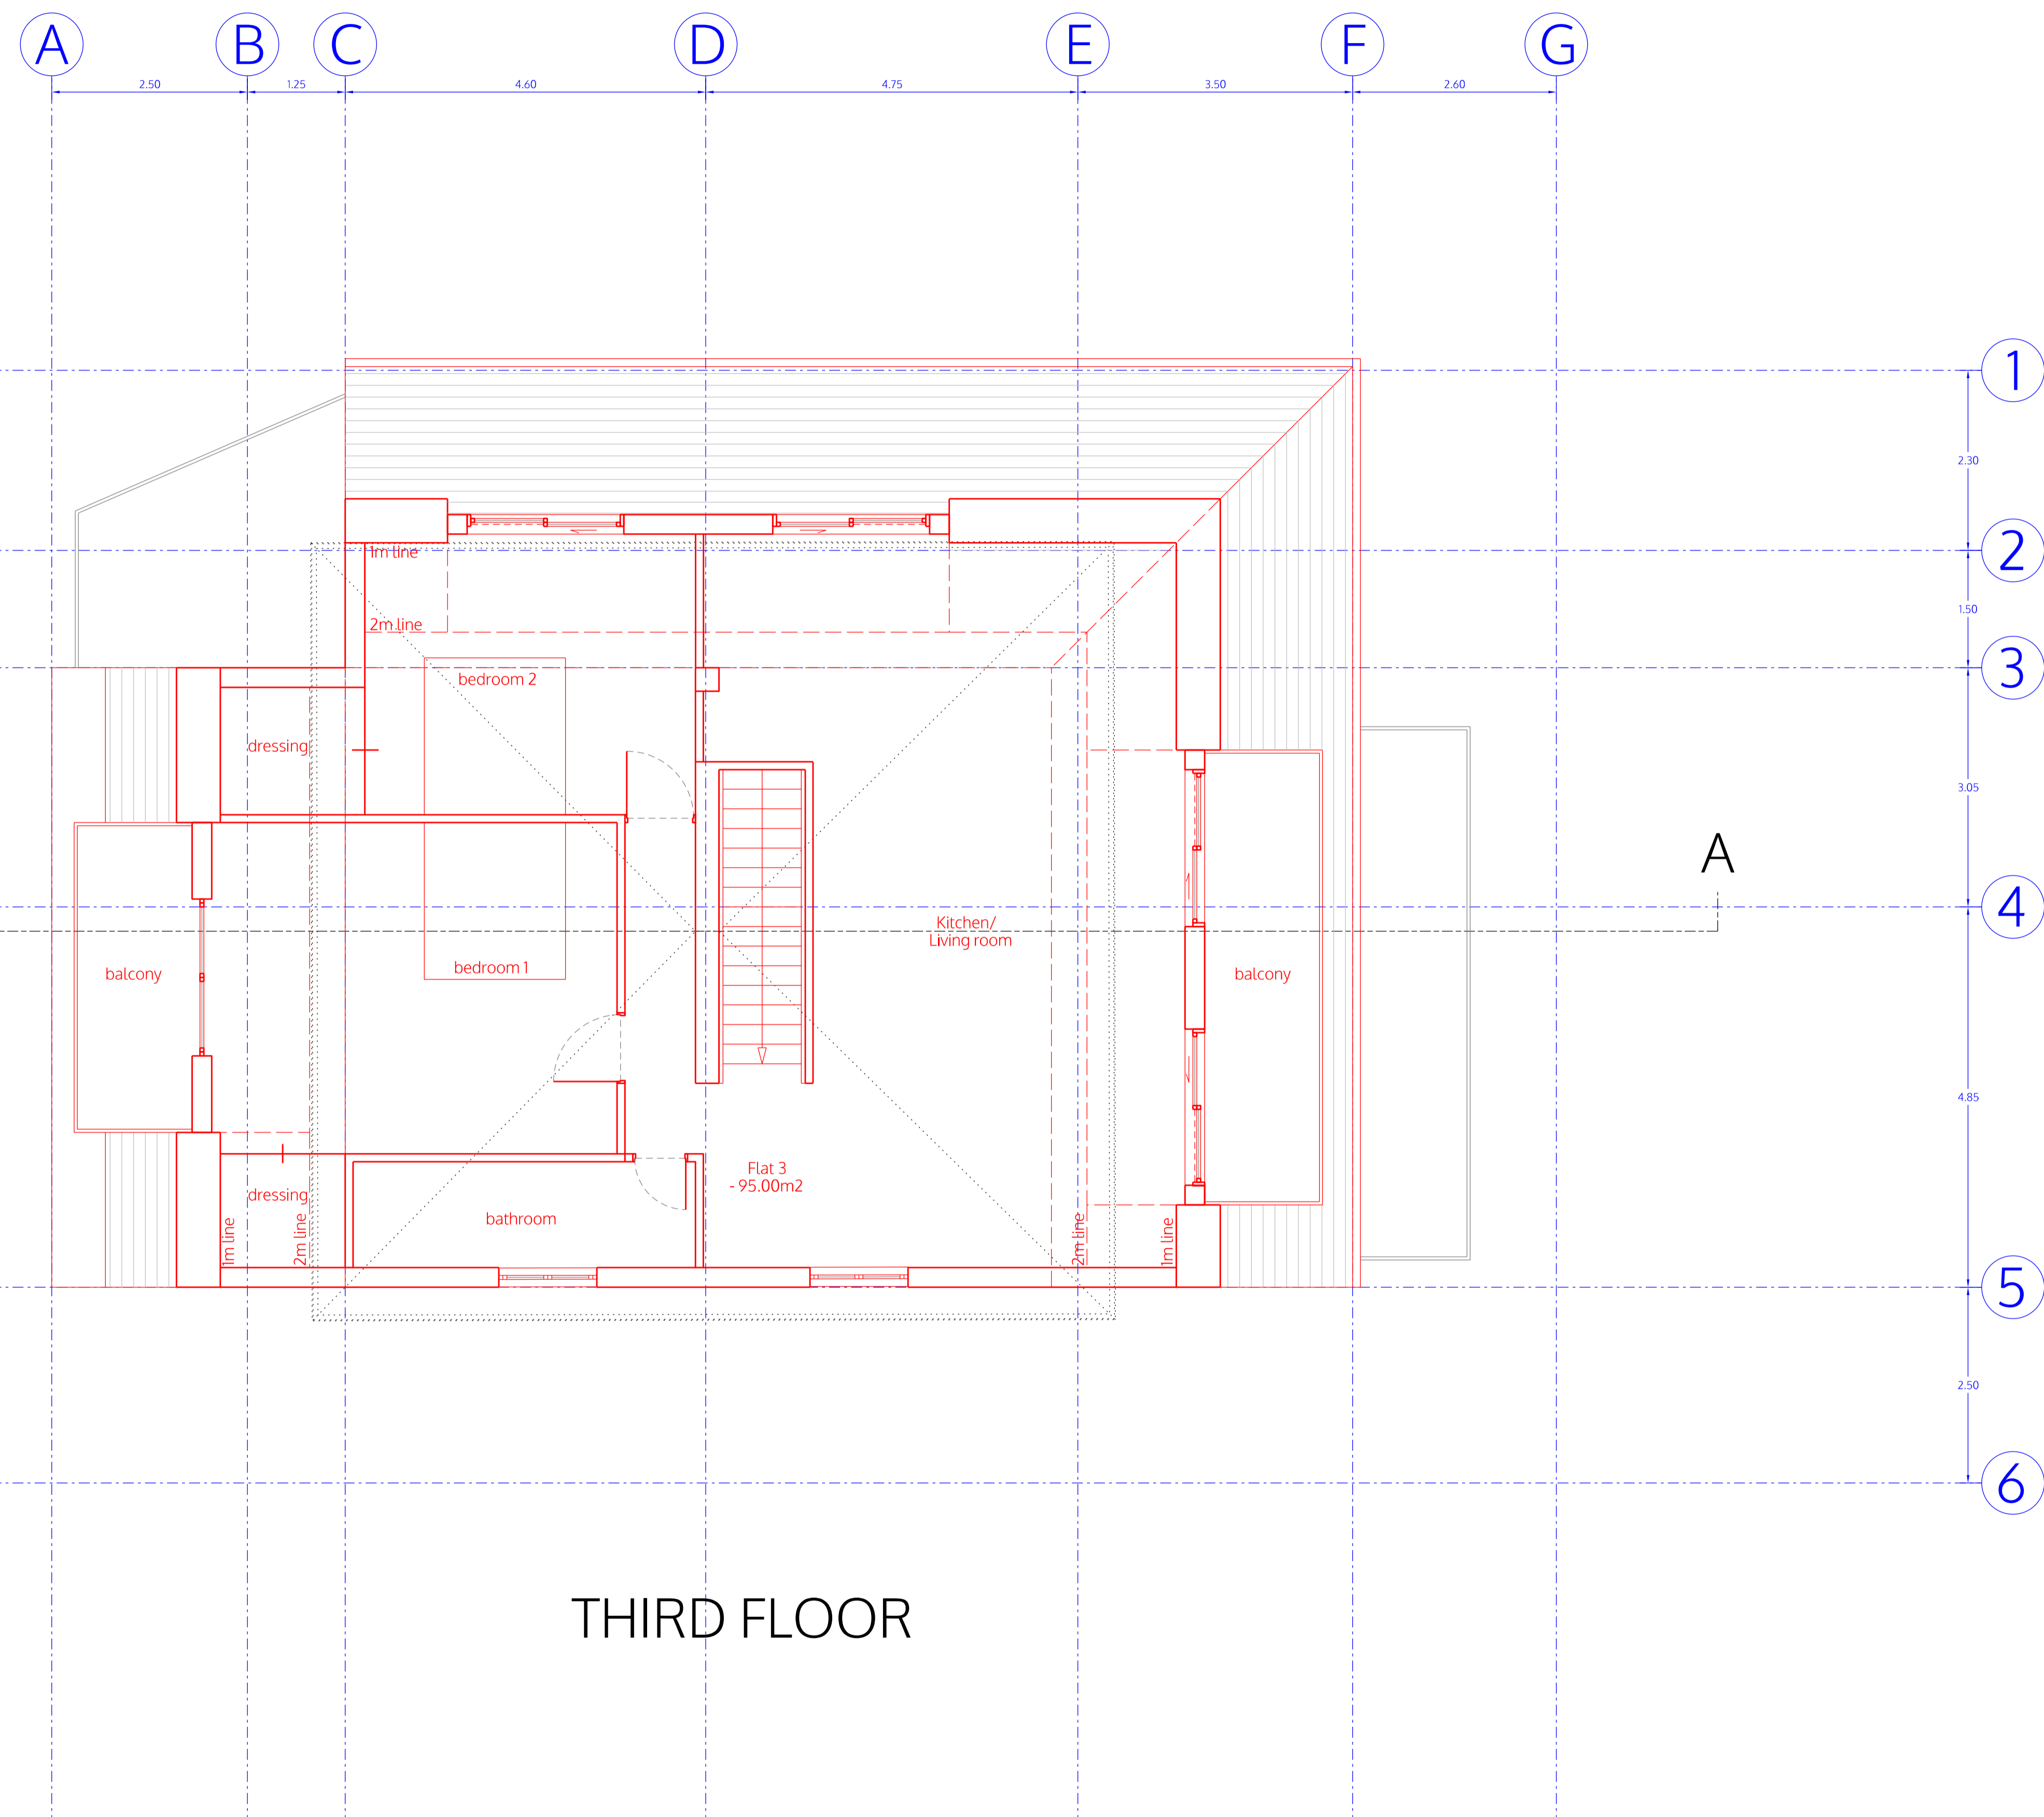

THIRD FLOOR

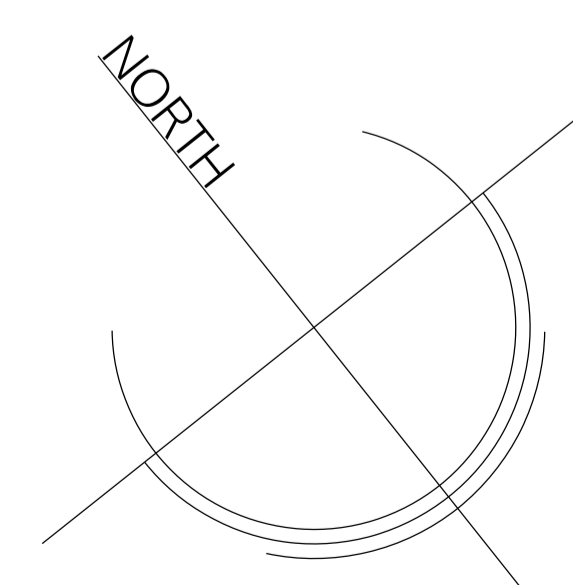

no. drawn date scale status title client project © ALL COPYRIGHTS RESERVED m 0 1 2 3 4 5 ALL DIMENSIONS TO BE CHECKED ON SITE


**spaceAgent**   
 Architects and Designers mail@spaceagent.com  
 London-Heidelberg-Barcelona-Brussels spaceagent.com  
 spaceAgent Architects Ltd is a RIBA Chartered Practice

PIA House - youth center  
 2a Alba Gardens  
 London NW11 9NR


Michael Wieder  
 2a Alba Gardens  
 London NW11 9NR

third floor  
 as proposed

<b>DRAFT</b>	
	1:100 @A3 1:50 @A1
	25.06.2019
	I.lezzi
<b>ALB_P04c</b>	

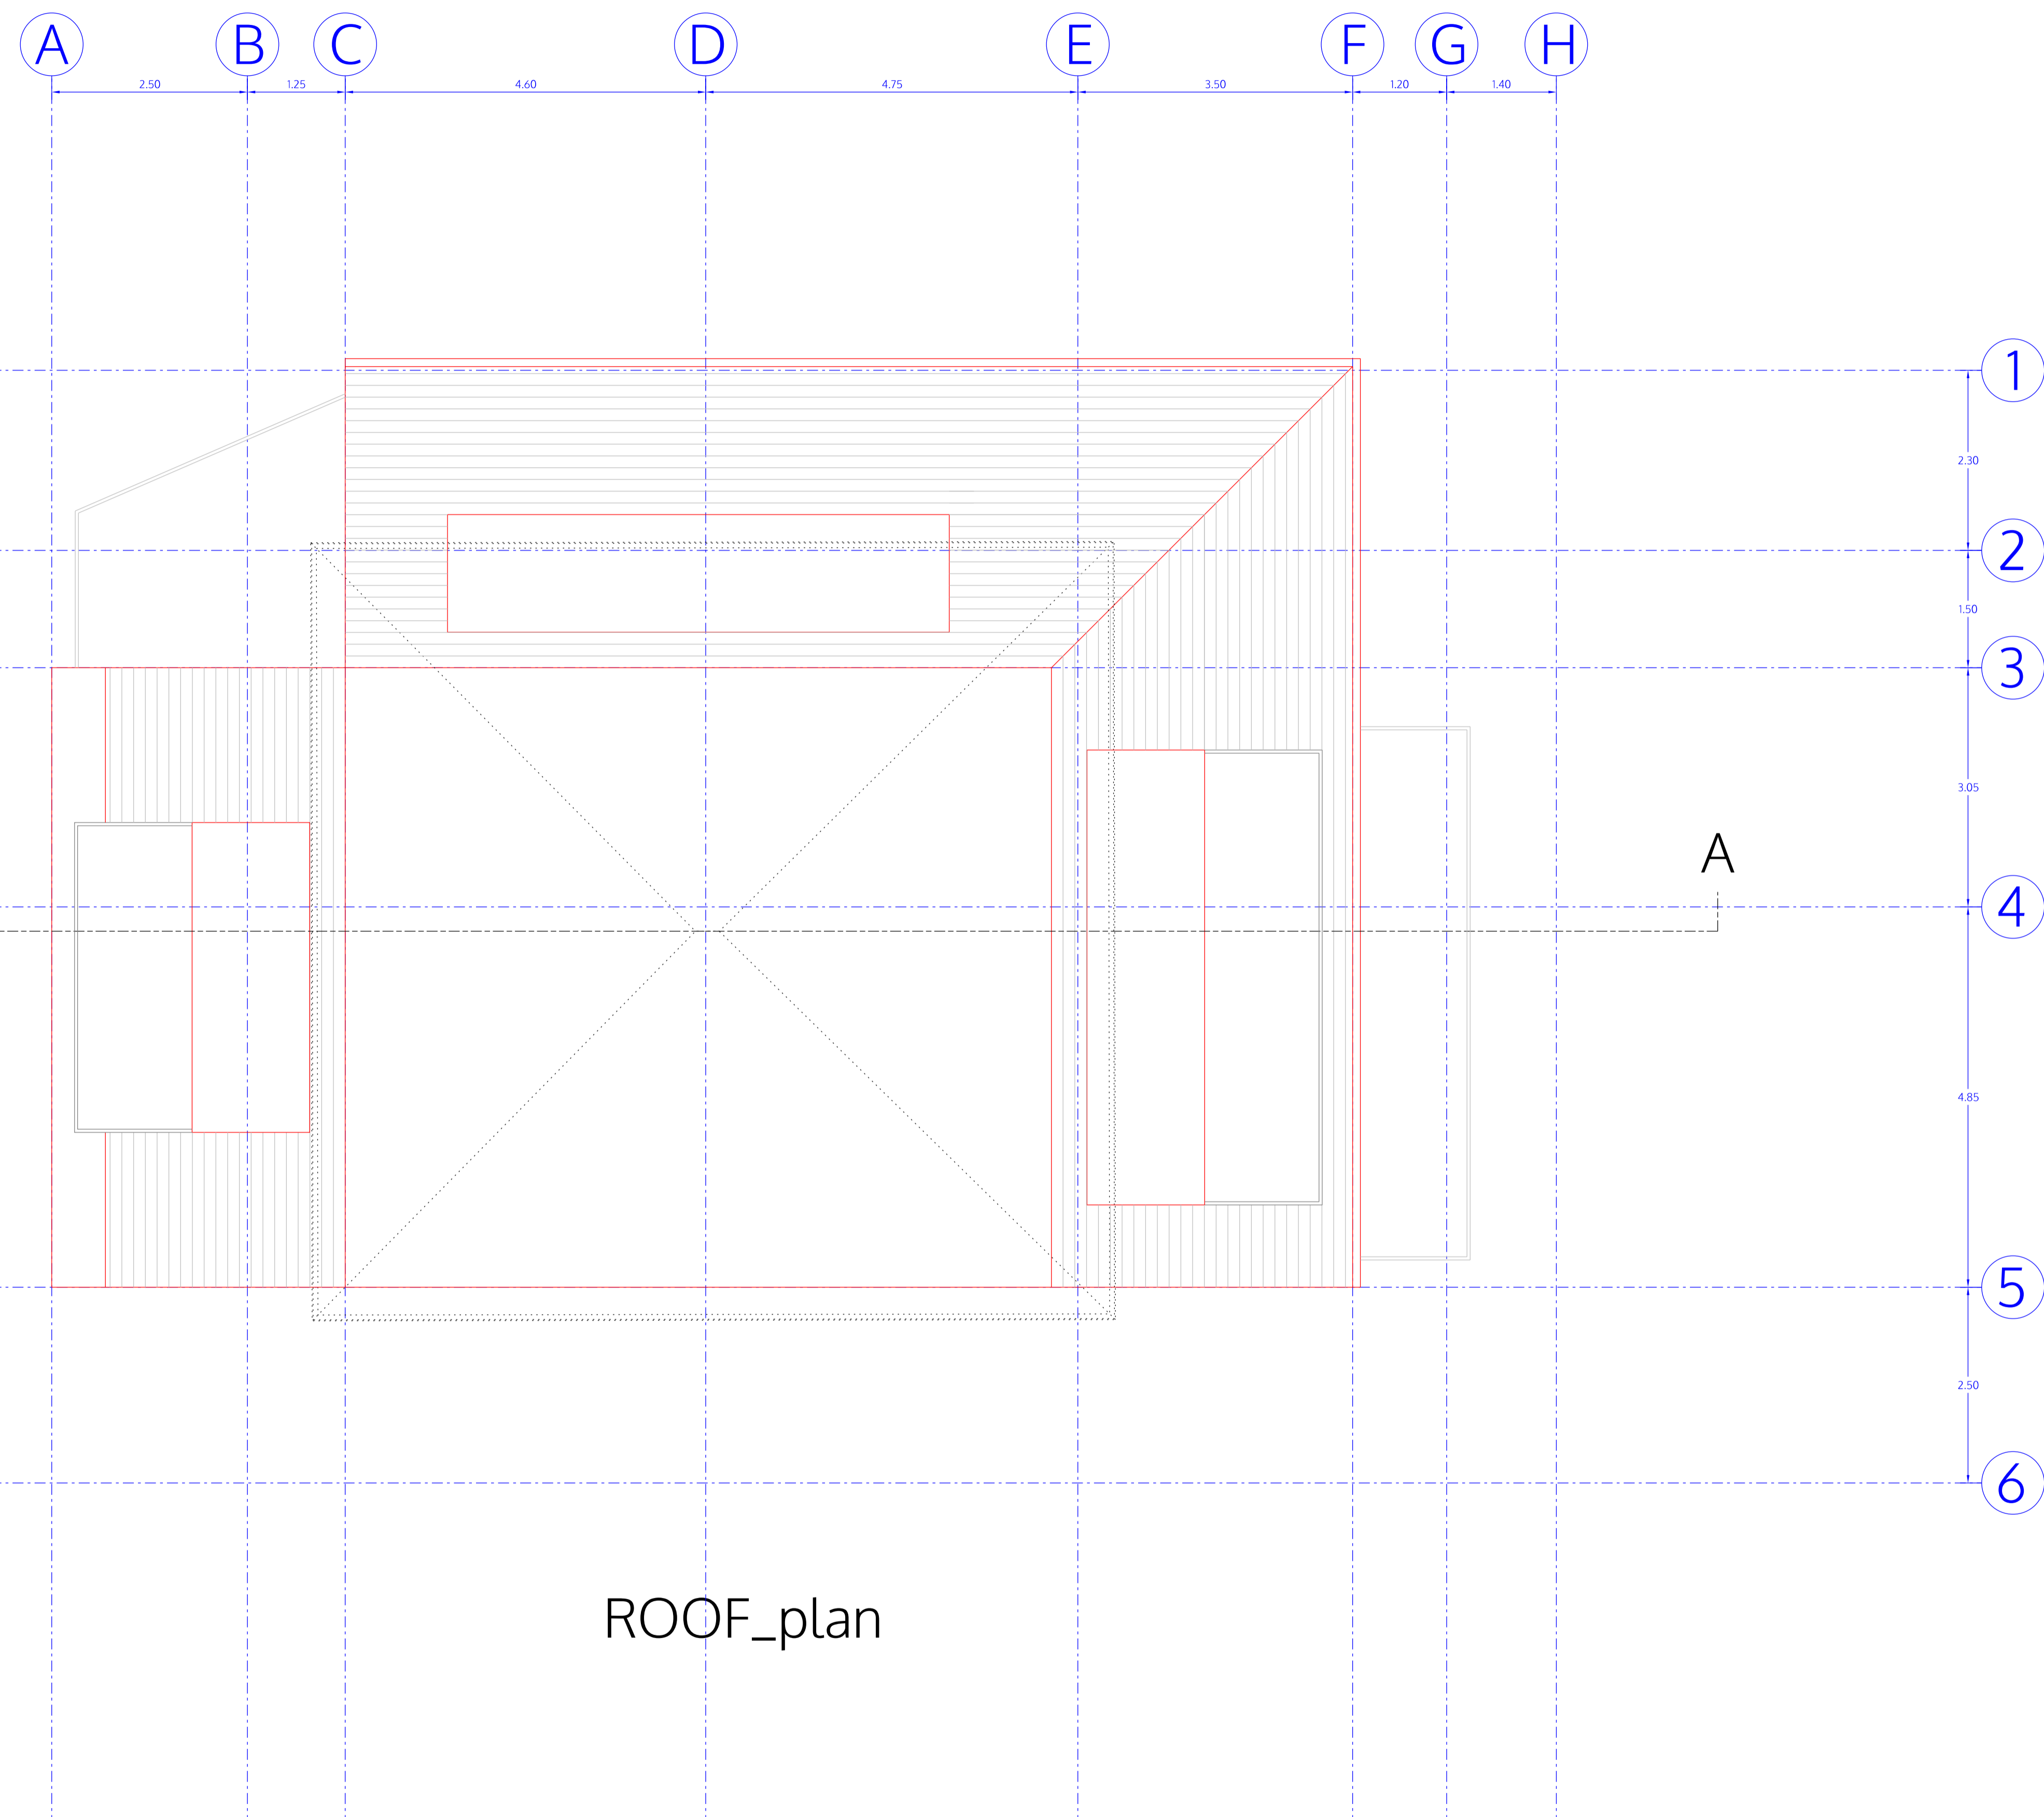

ROOF\_plan

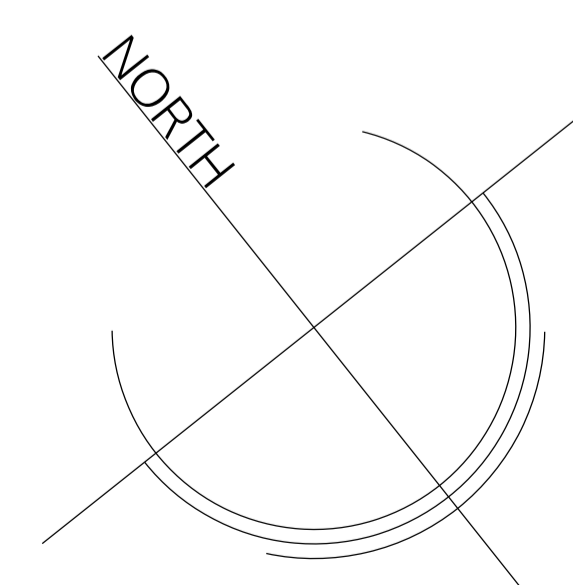

no. drawn date scale status title client project © ALL COPYRIGHTS RESERVED m 0 1 2 3 4 5 ALL DIMENSIONS TO BE CHECKED ON SITE


**spaceAgent**   
 Architects and Designers mail@spaceagent.com  
 London-Heidelberg-Barcelona-Brussels spaceagent.com  
 spaceAgent Architects Ltd is a RIBA Chartered Practice

project PIA House - youth center  
 2a Alba Gardens  
 London NW11 9NR

client Michael Wieder  
 2a Alba Gardens  
 London NW11 9NR

title roof \_plan  
 as proposed

<b>DRAFT</b>	
	1:100 @A3 1:50 @A1
	25.06.2019
	I.lezzi
<b>ALB_P05c</b>	

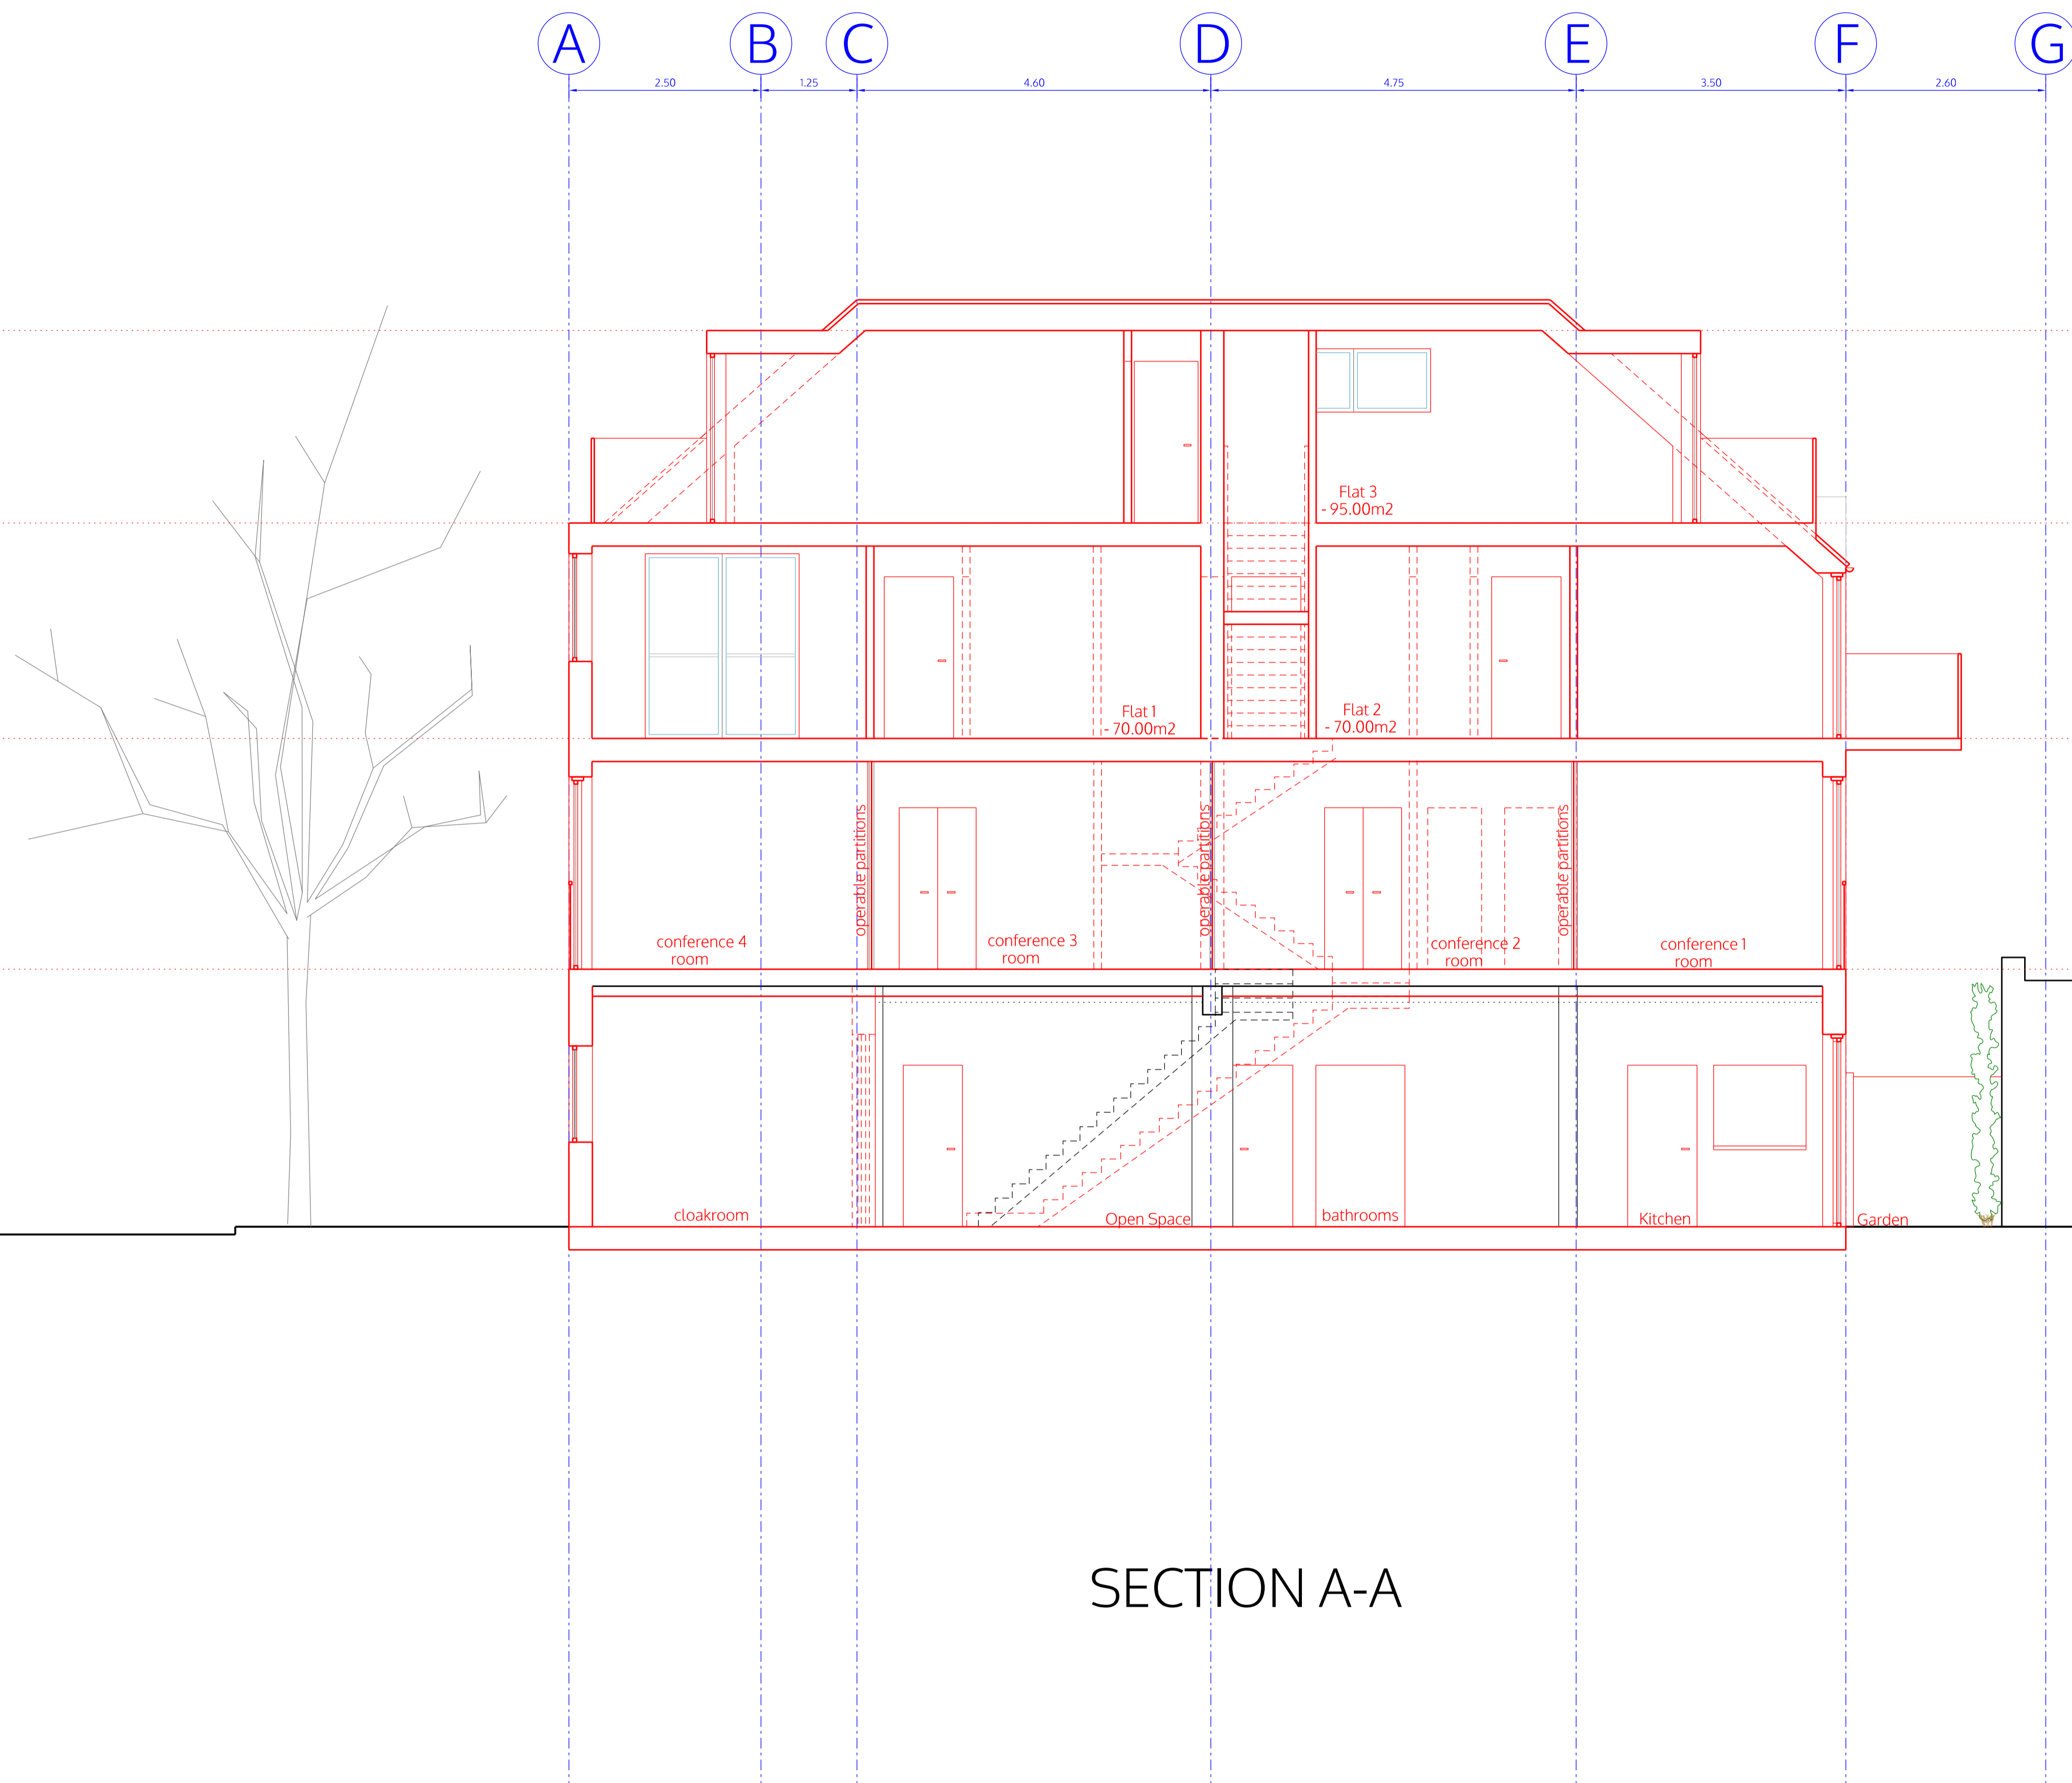

SECTION A-A

no. drawn date scale status title client project © ALL COPYRIGHTS RESERVED m 0 1 2 3 4 5 ALL DIMENSIONS TO BE CHECKED ON SITE


**spaceAgent**   
 Architects and Designers mail@spaceagent.com  
 London-Heidelberg-Barcelona-Brussels spaceagent.com  
 spaceAgent Architects Ltd is a RIBA Chartered Practice

PIA House - youth center  
 2a Alba Gardens  
 London NW11 9NR

Michael Wieder  
 2a Alba Gardens  
 London NW11 9NR

section A-A  
 as proposed

<b>DRAFT</b>	
	1:100 @A3 1:50 @A1
	25.06.2019
	I.lezzi
<b>ALB_P06c</b>	

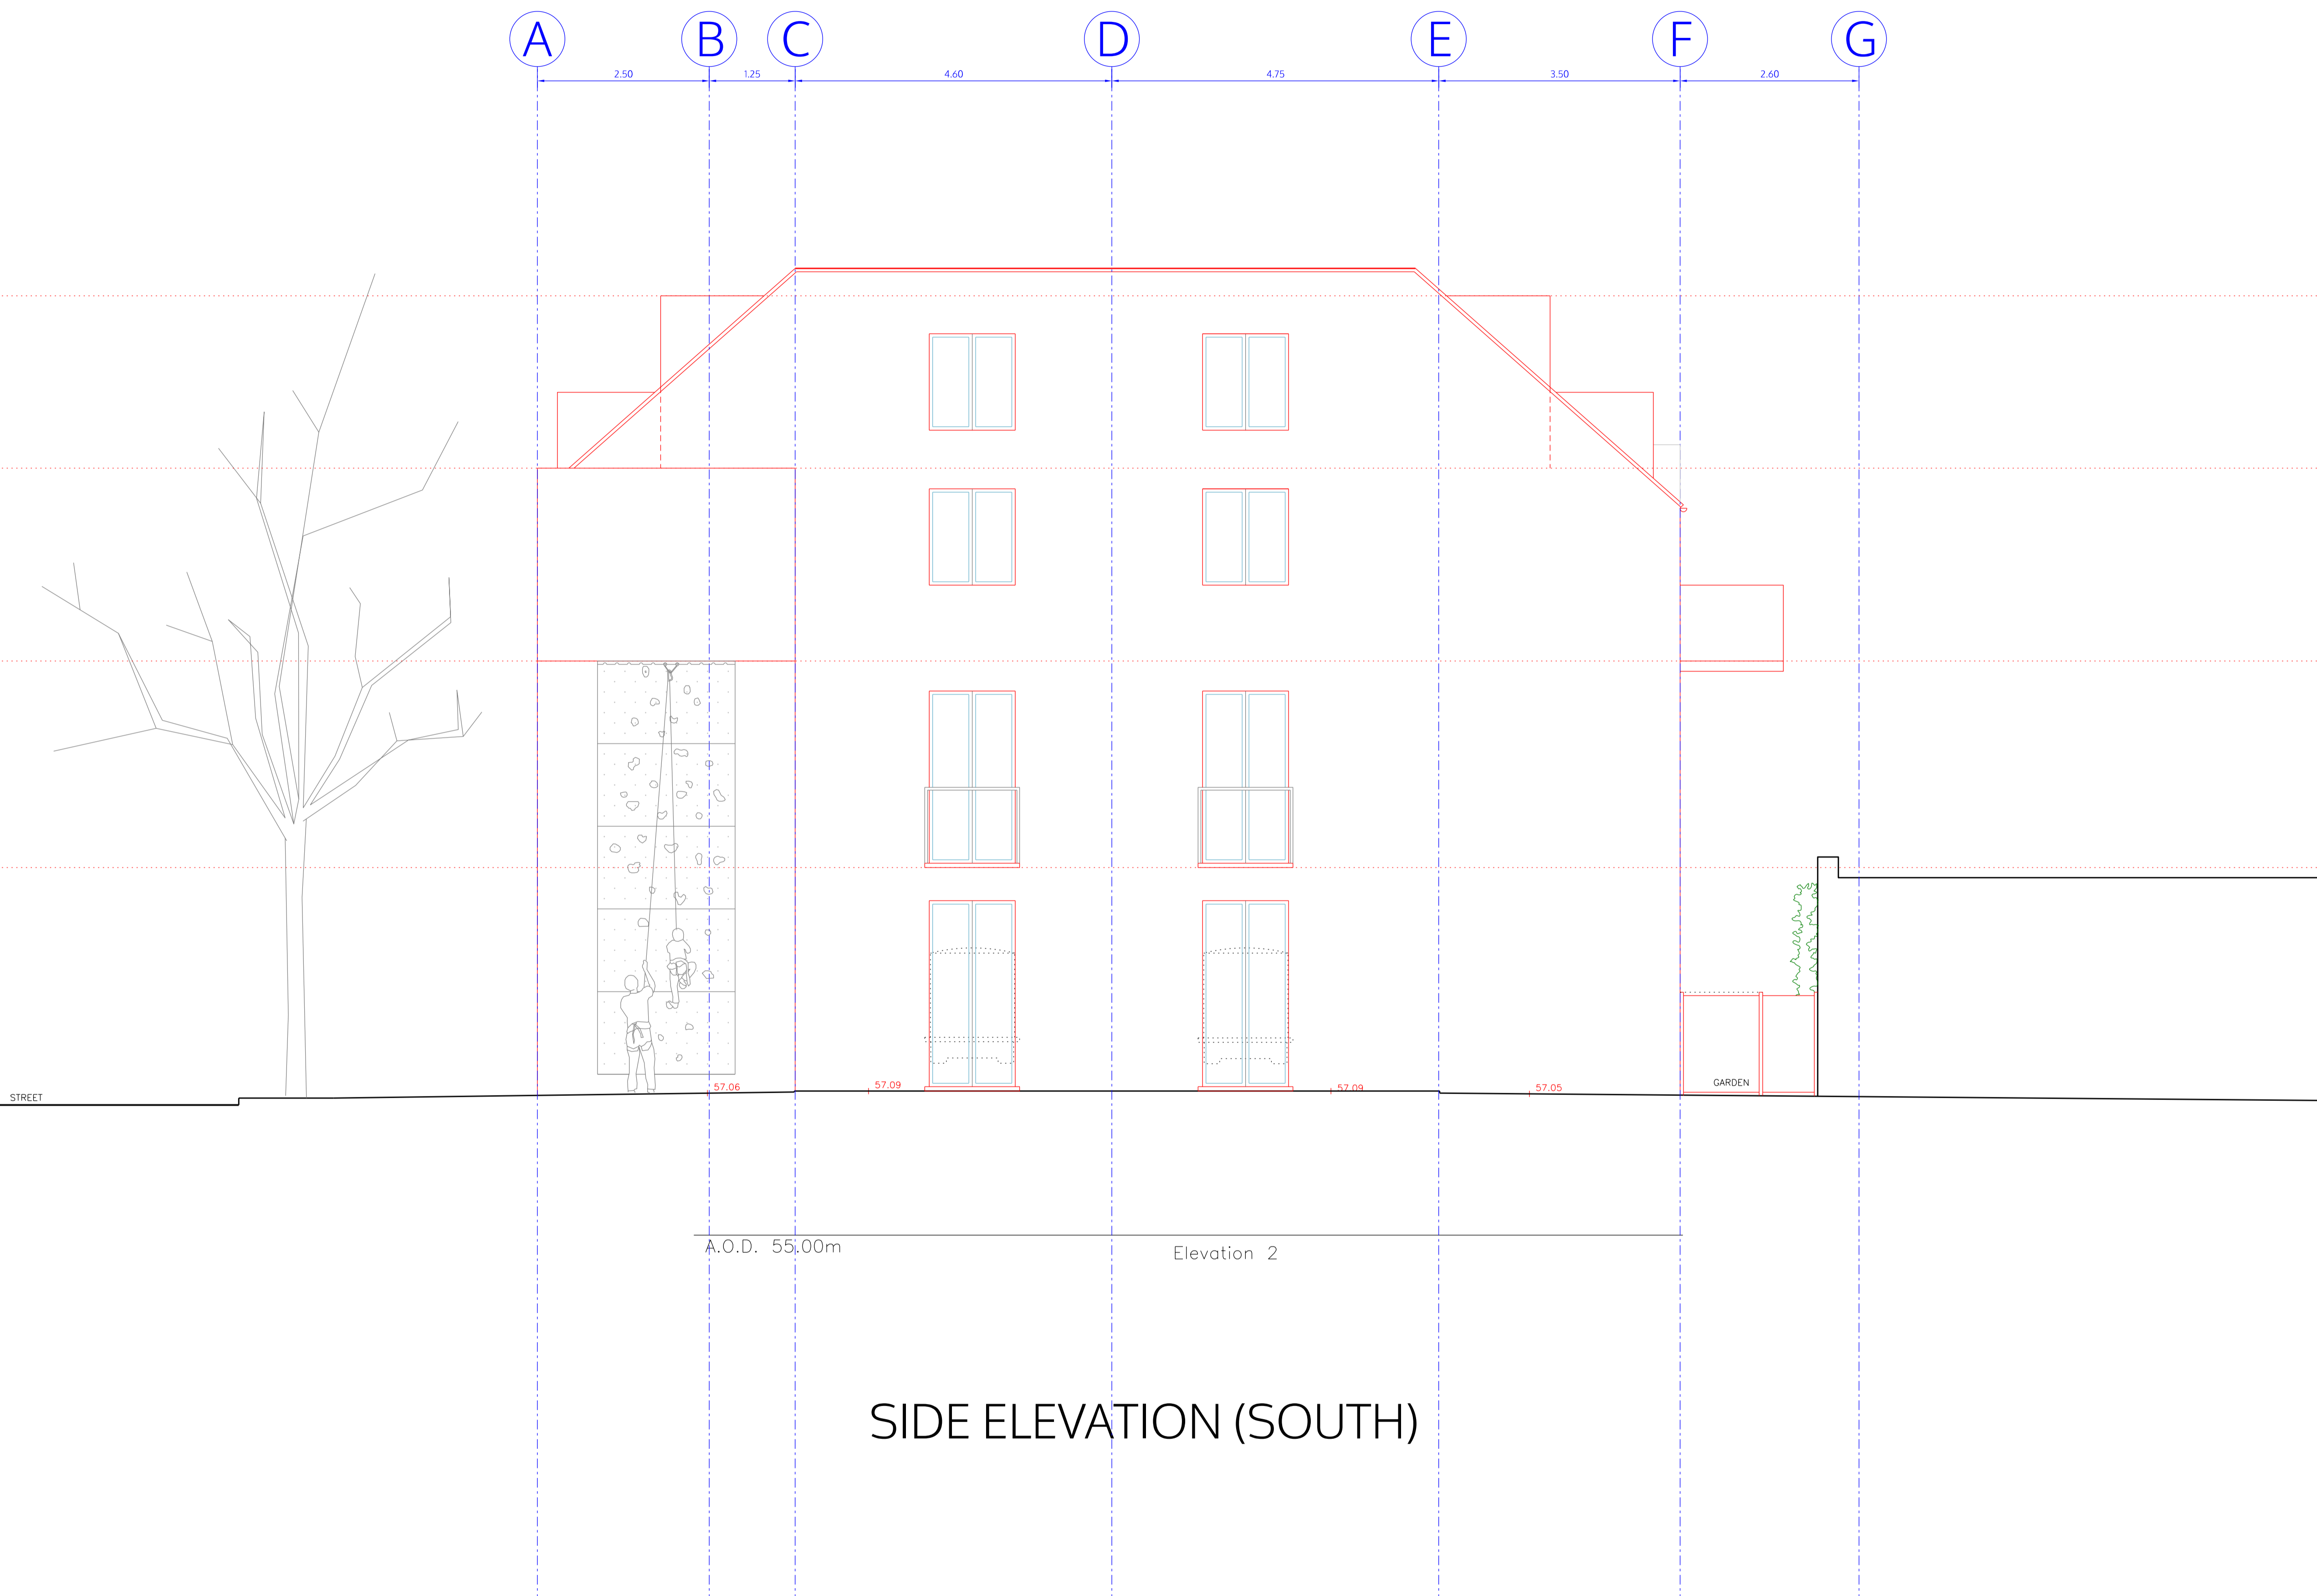

no. drawn date scale status title client project  
 © ALL COPYRIGHTS RESERVED m 0 1 2 3 4 5 ALL DIMENSIONS TO BE CHECKED ON SITE


**spaceAgent**   
 Architects and Designers mail@spaceagent.com  
 London-Heidelberg-Barcelona-Brussels spaceagent.com  
 spaceAgent Architects Ltd is a RIBA Chartered Practice

project PIA House - youth center  
 2a Alba Gardens  
 London NW11 9NR

client Michael Wieder  
 2a Alba Gardens  
 London NW11 9NR

title side elevation (South)  
 as proposed

<b>DRAFT</b>	
	1:100 @A3 1:50 @A1
	25.06.2019
	I.lezzi
<b>ALB_P07c</b>	

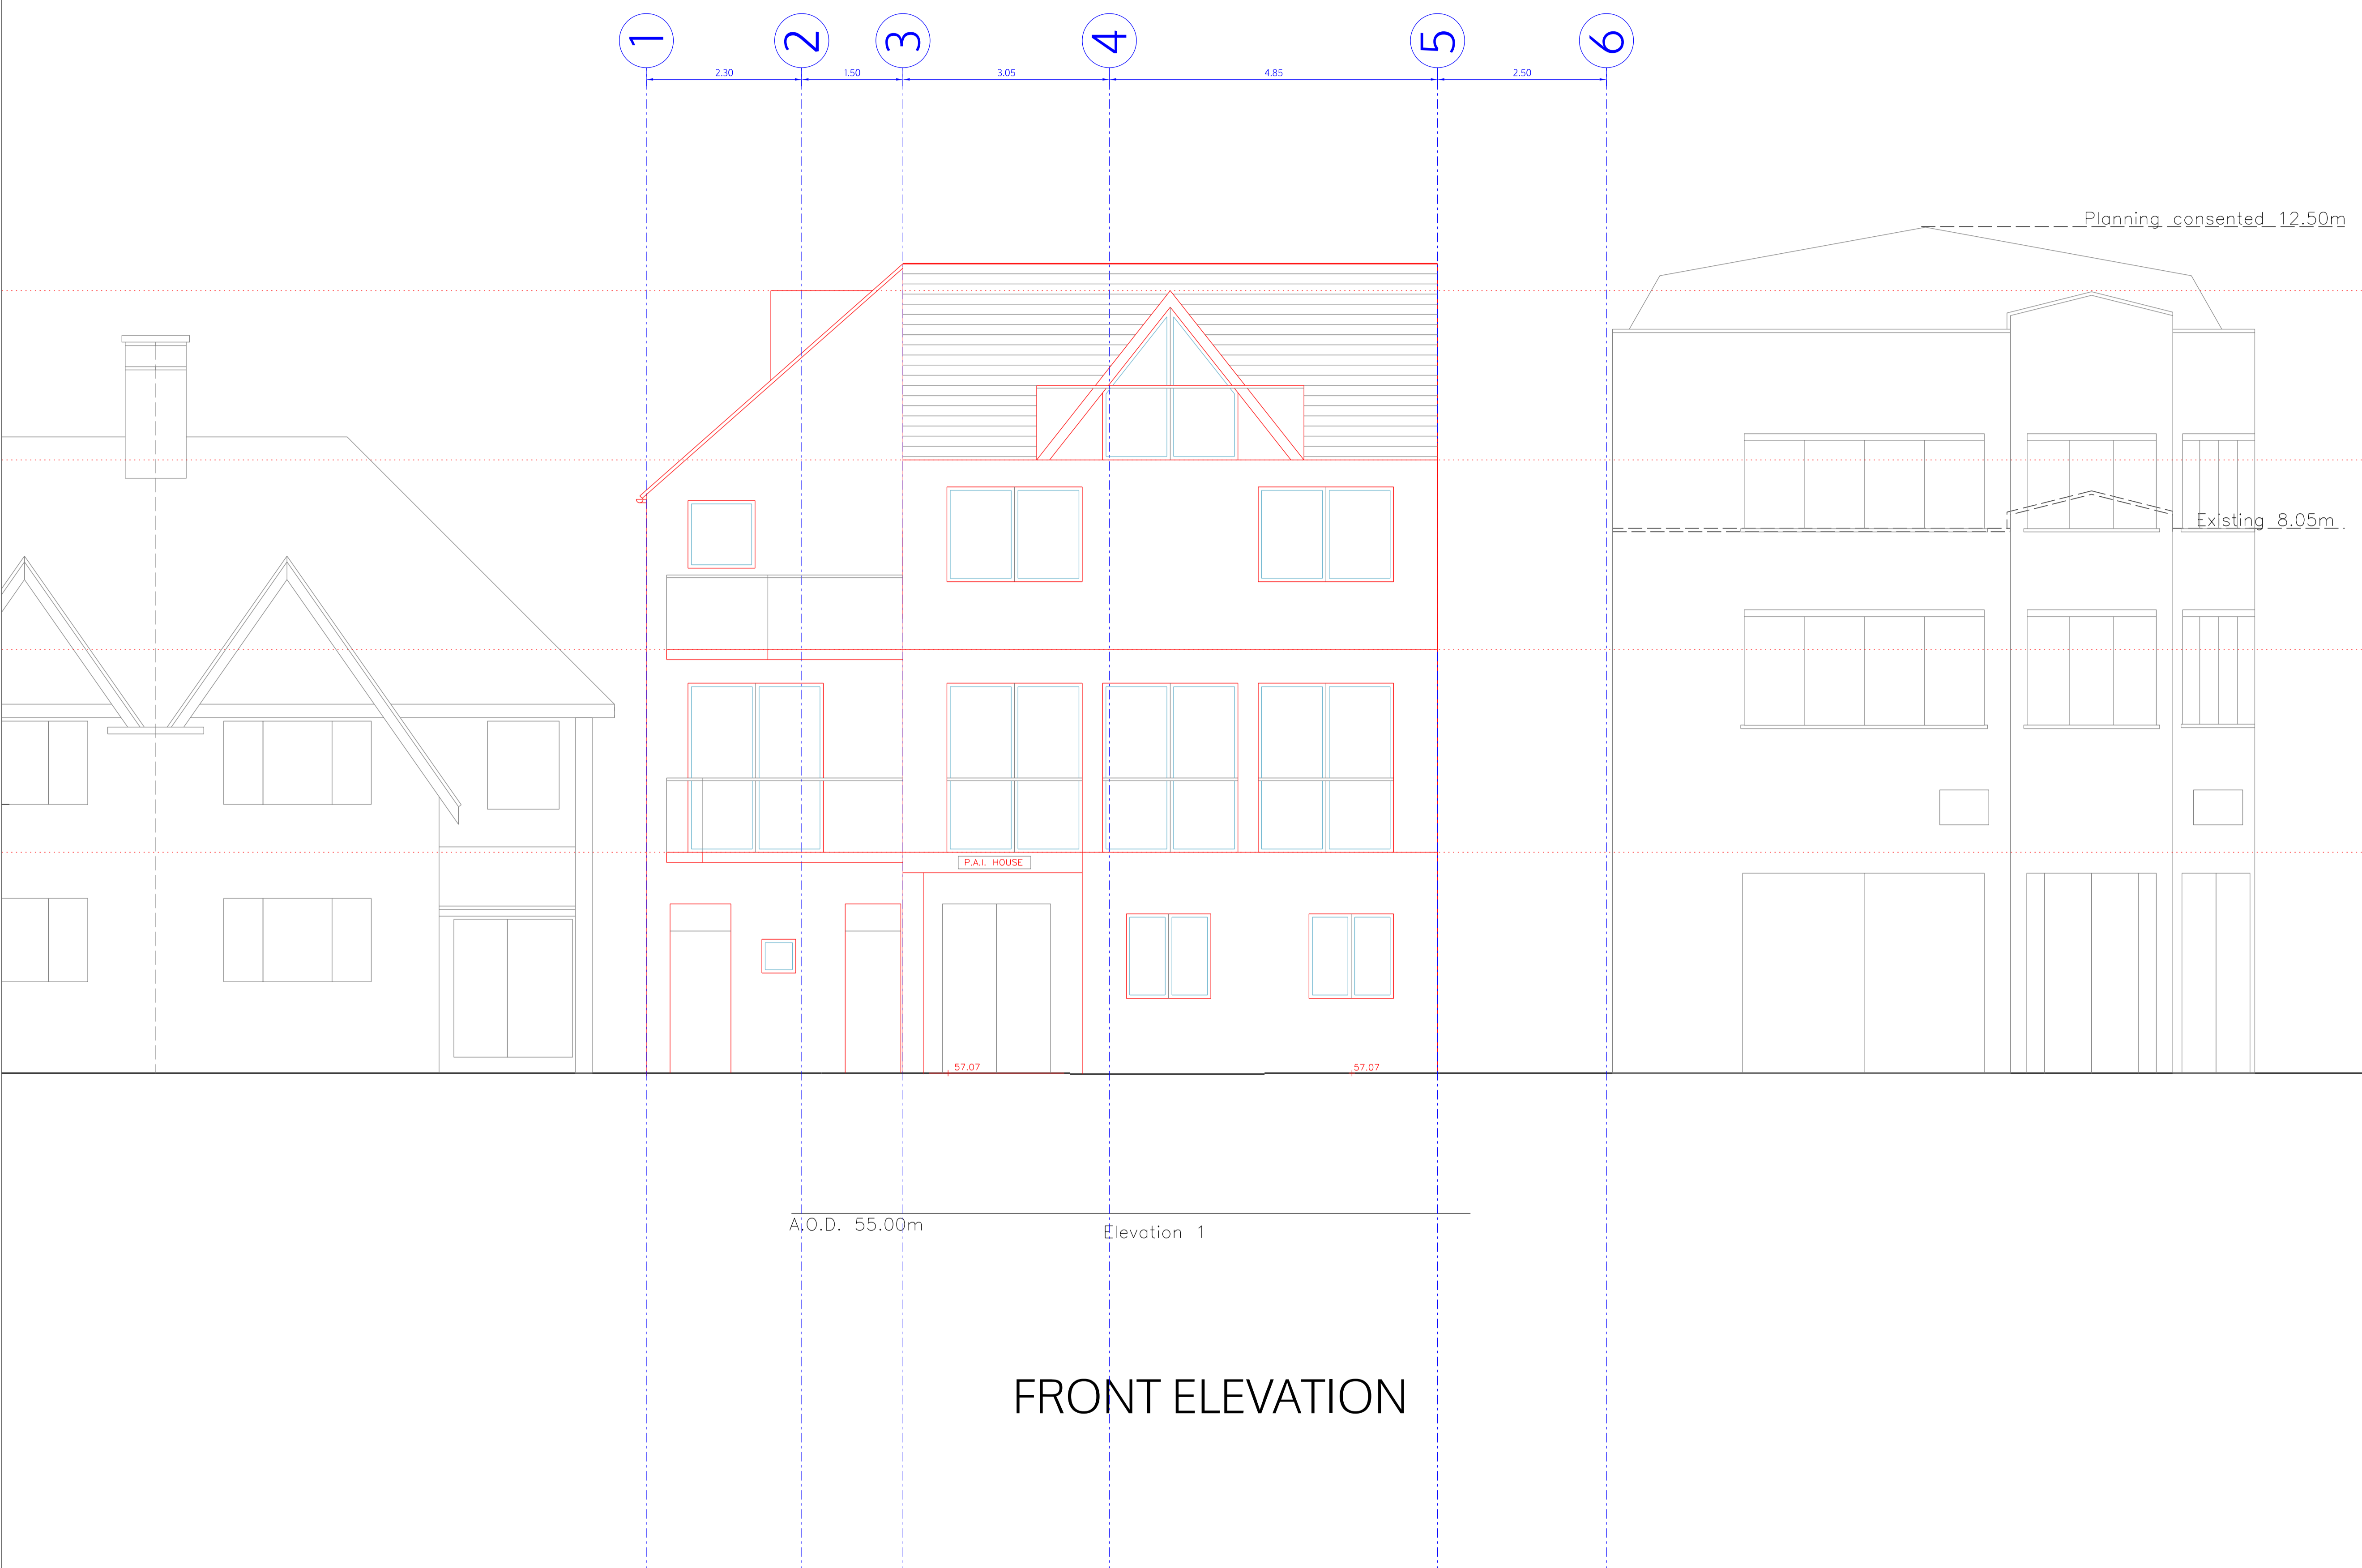

no. drawn date scale status title client project  
 © ALL COPYRIGHTS RESERVED m 0 1 2 3 4 5 ALL DIMENSIONS TO BE CHECKED ON SITE

**spaceAgent**   
 Architects and Designers mail@spaceagent.com  
 London-Heidelberg-Barcelona-Brussels spaceagent.com  
 spaceAgent Architects Ltd is a RIBA Chartered Practice


project PIA House - youth center  
 2a Alba Gardens  
 London NW11 9NR

client Michael Wieder  
 2a Alba Gardens  
 London NW11 9NR

title Front elevation  
 as proposed

<b>DRAFT</b>	
	1:100 @A3 1:50 @A1
	25.06.2019
	I.lezzi
<b>ALB_P08c</b>	



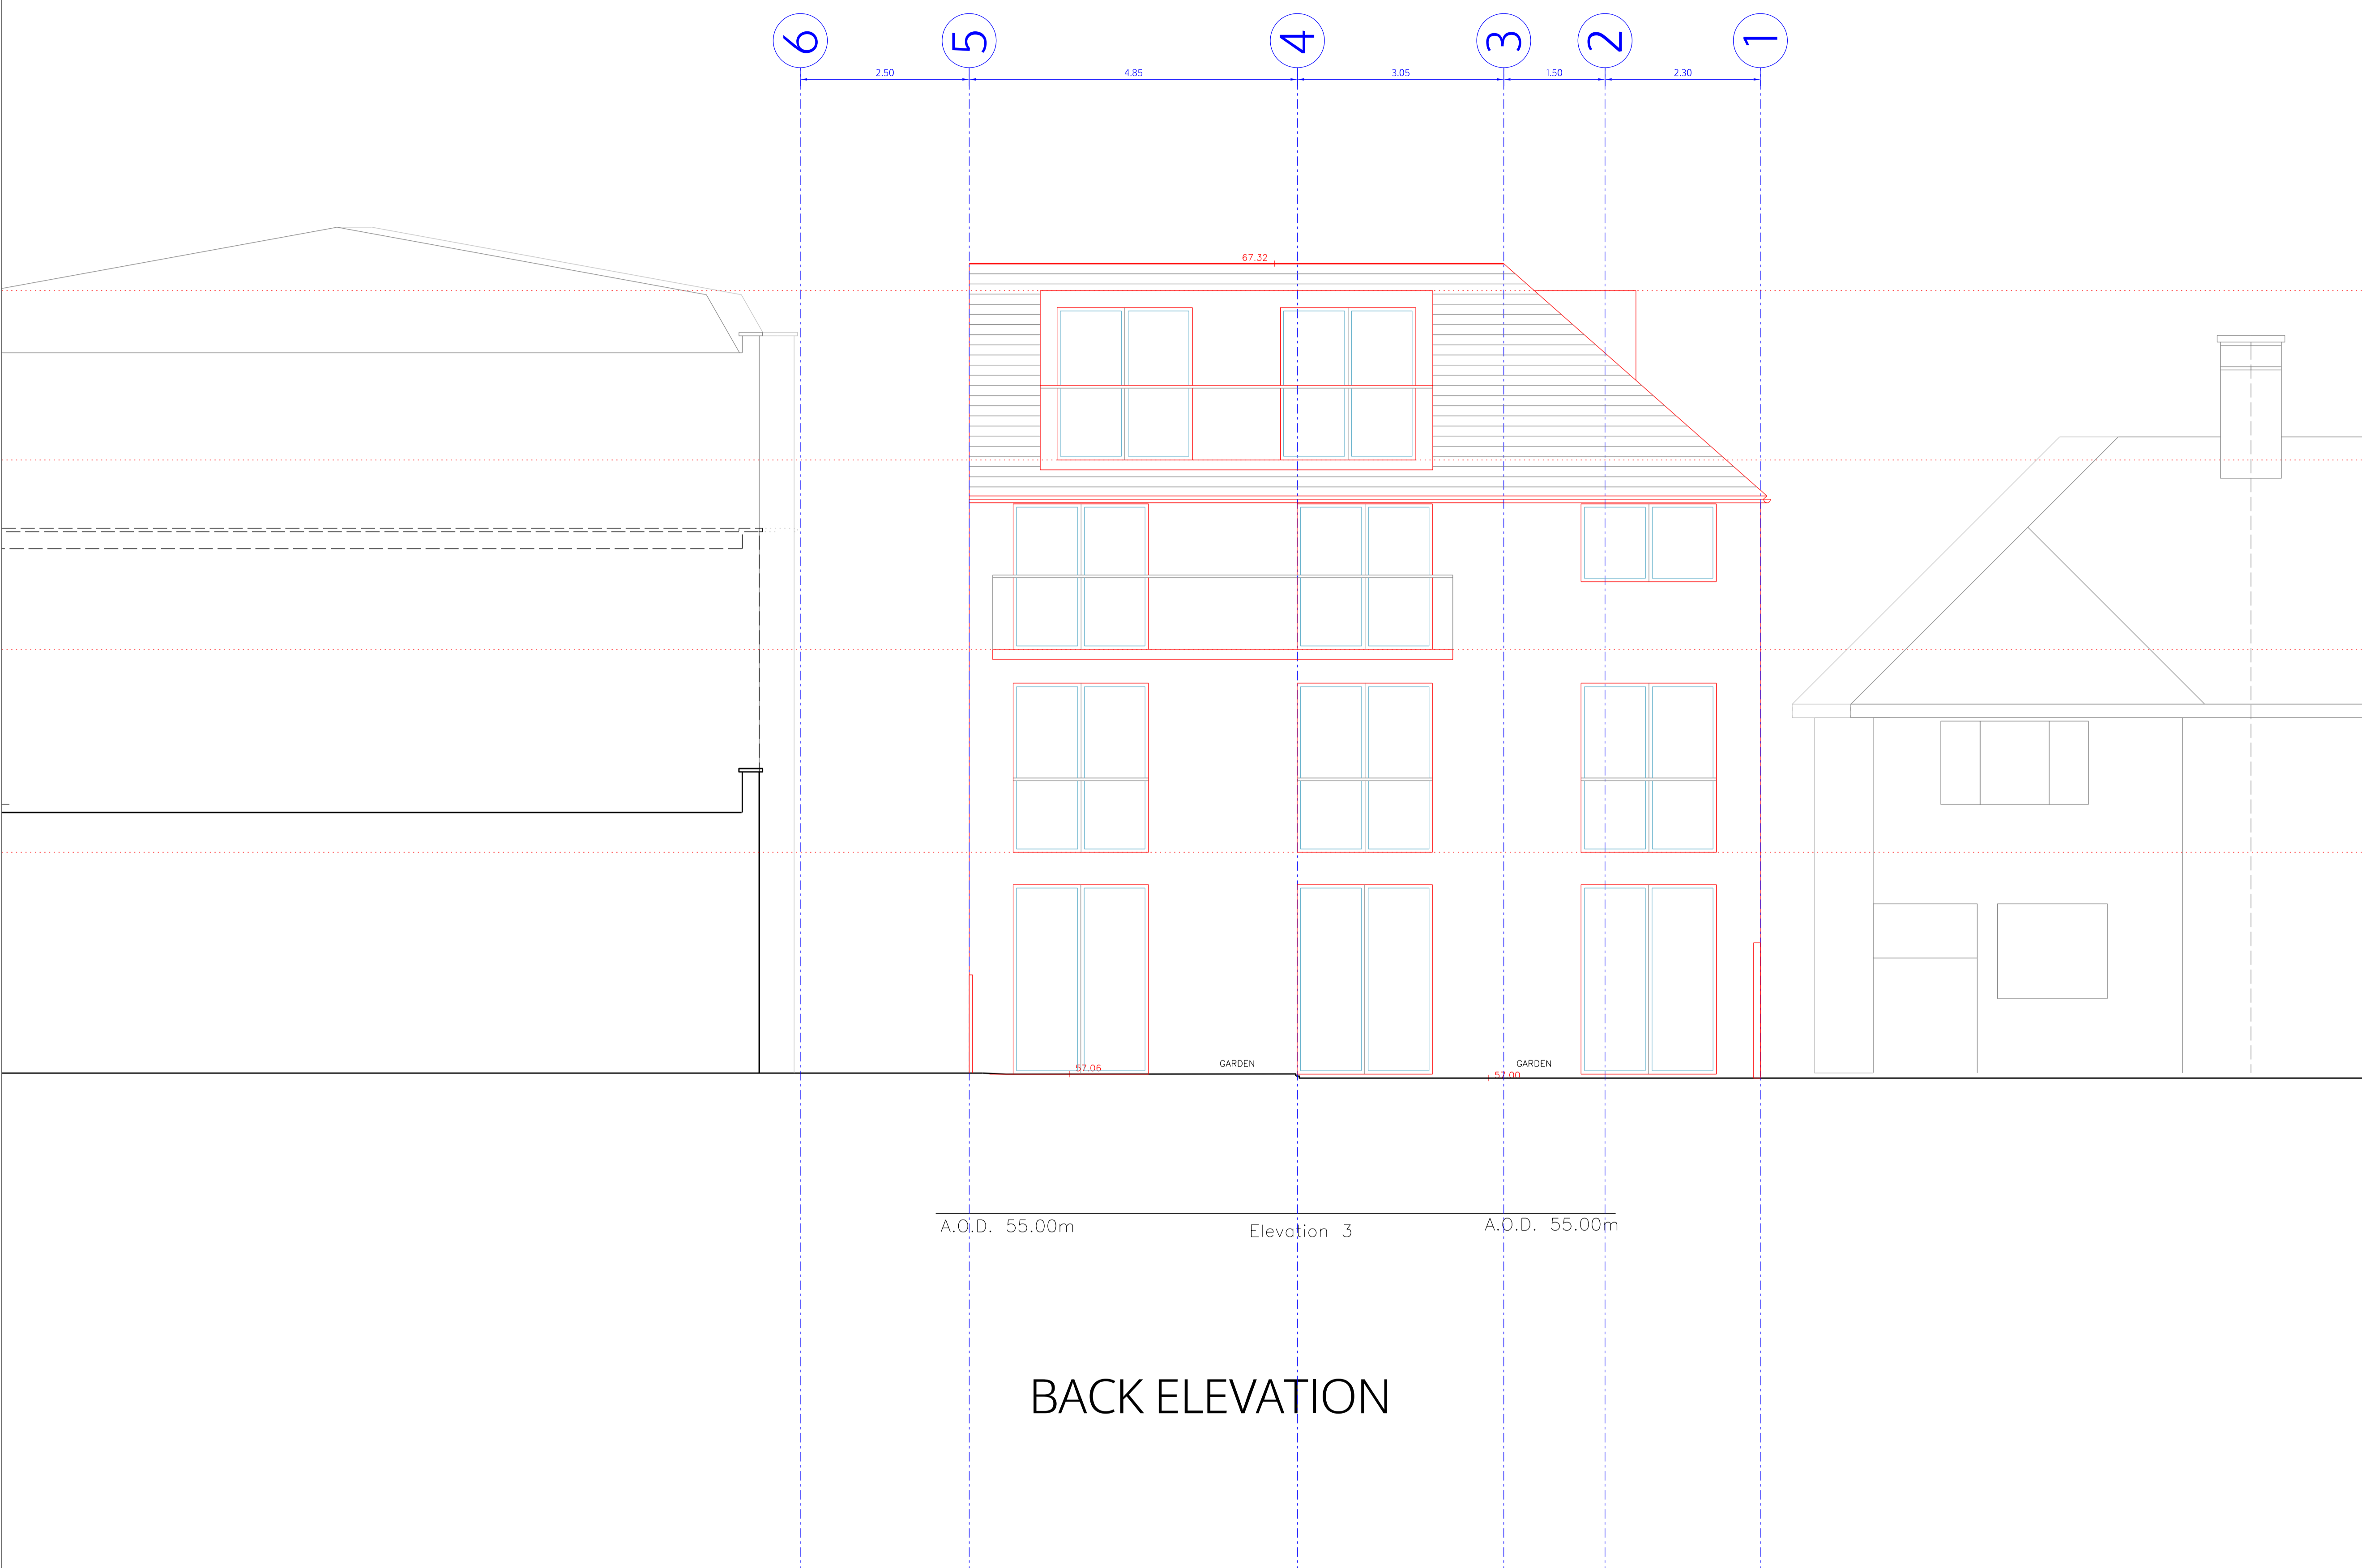

BACK ELEVATION

no. drawn date scale status title client project © ALL COPYRIGHTS RESERVED m 0 1 2 3 4 5 ALL DIMENSIONS TO BE CHECKED ON SITE


**spaceAgent**   
 Architects and Designers mail@spaceagent.com  
 London-Heidelberg-Barcelona-Brussels spaceagent.com  
 spaceAgent Architects Ltd is a RIBA Chartered Practice

project PIA House - youth center  
 2a Alba Gardens  
 London NW11 9NR

client Michael Wieder  
 2a Alba Gardens  
 London NW11 9NR

title Back elevation  
 as proposed

<b>DRAFT</b>	
	1:100 @A3 1:50 @A1
	25.06.2019
	I.lezzi
<b>ALB_P09c</b>	

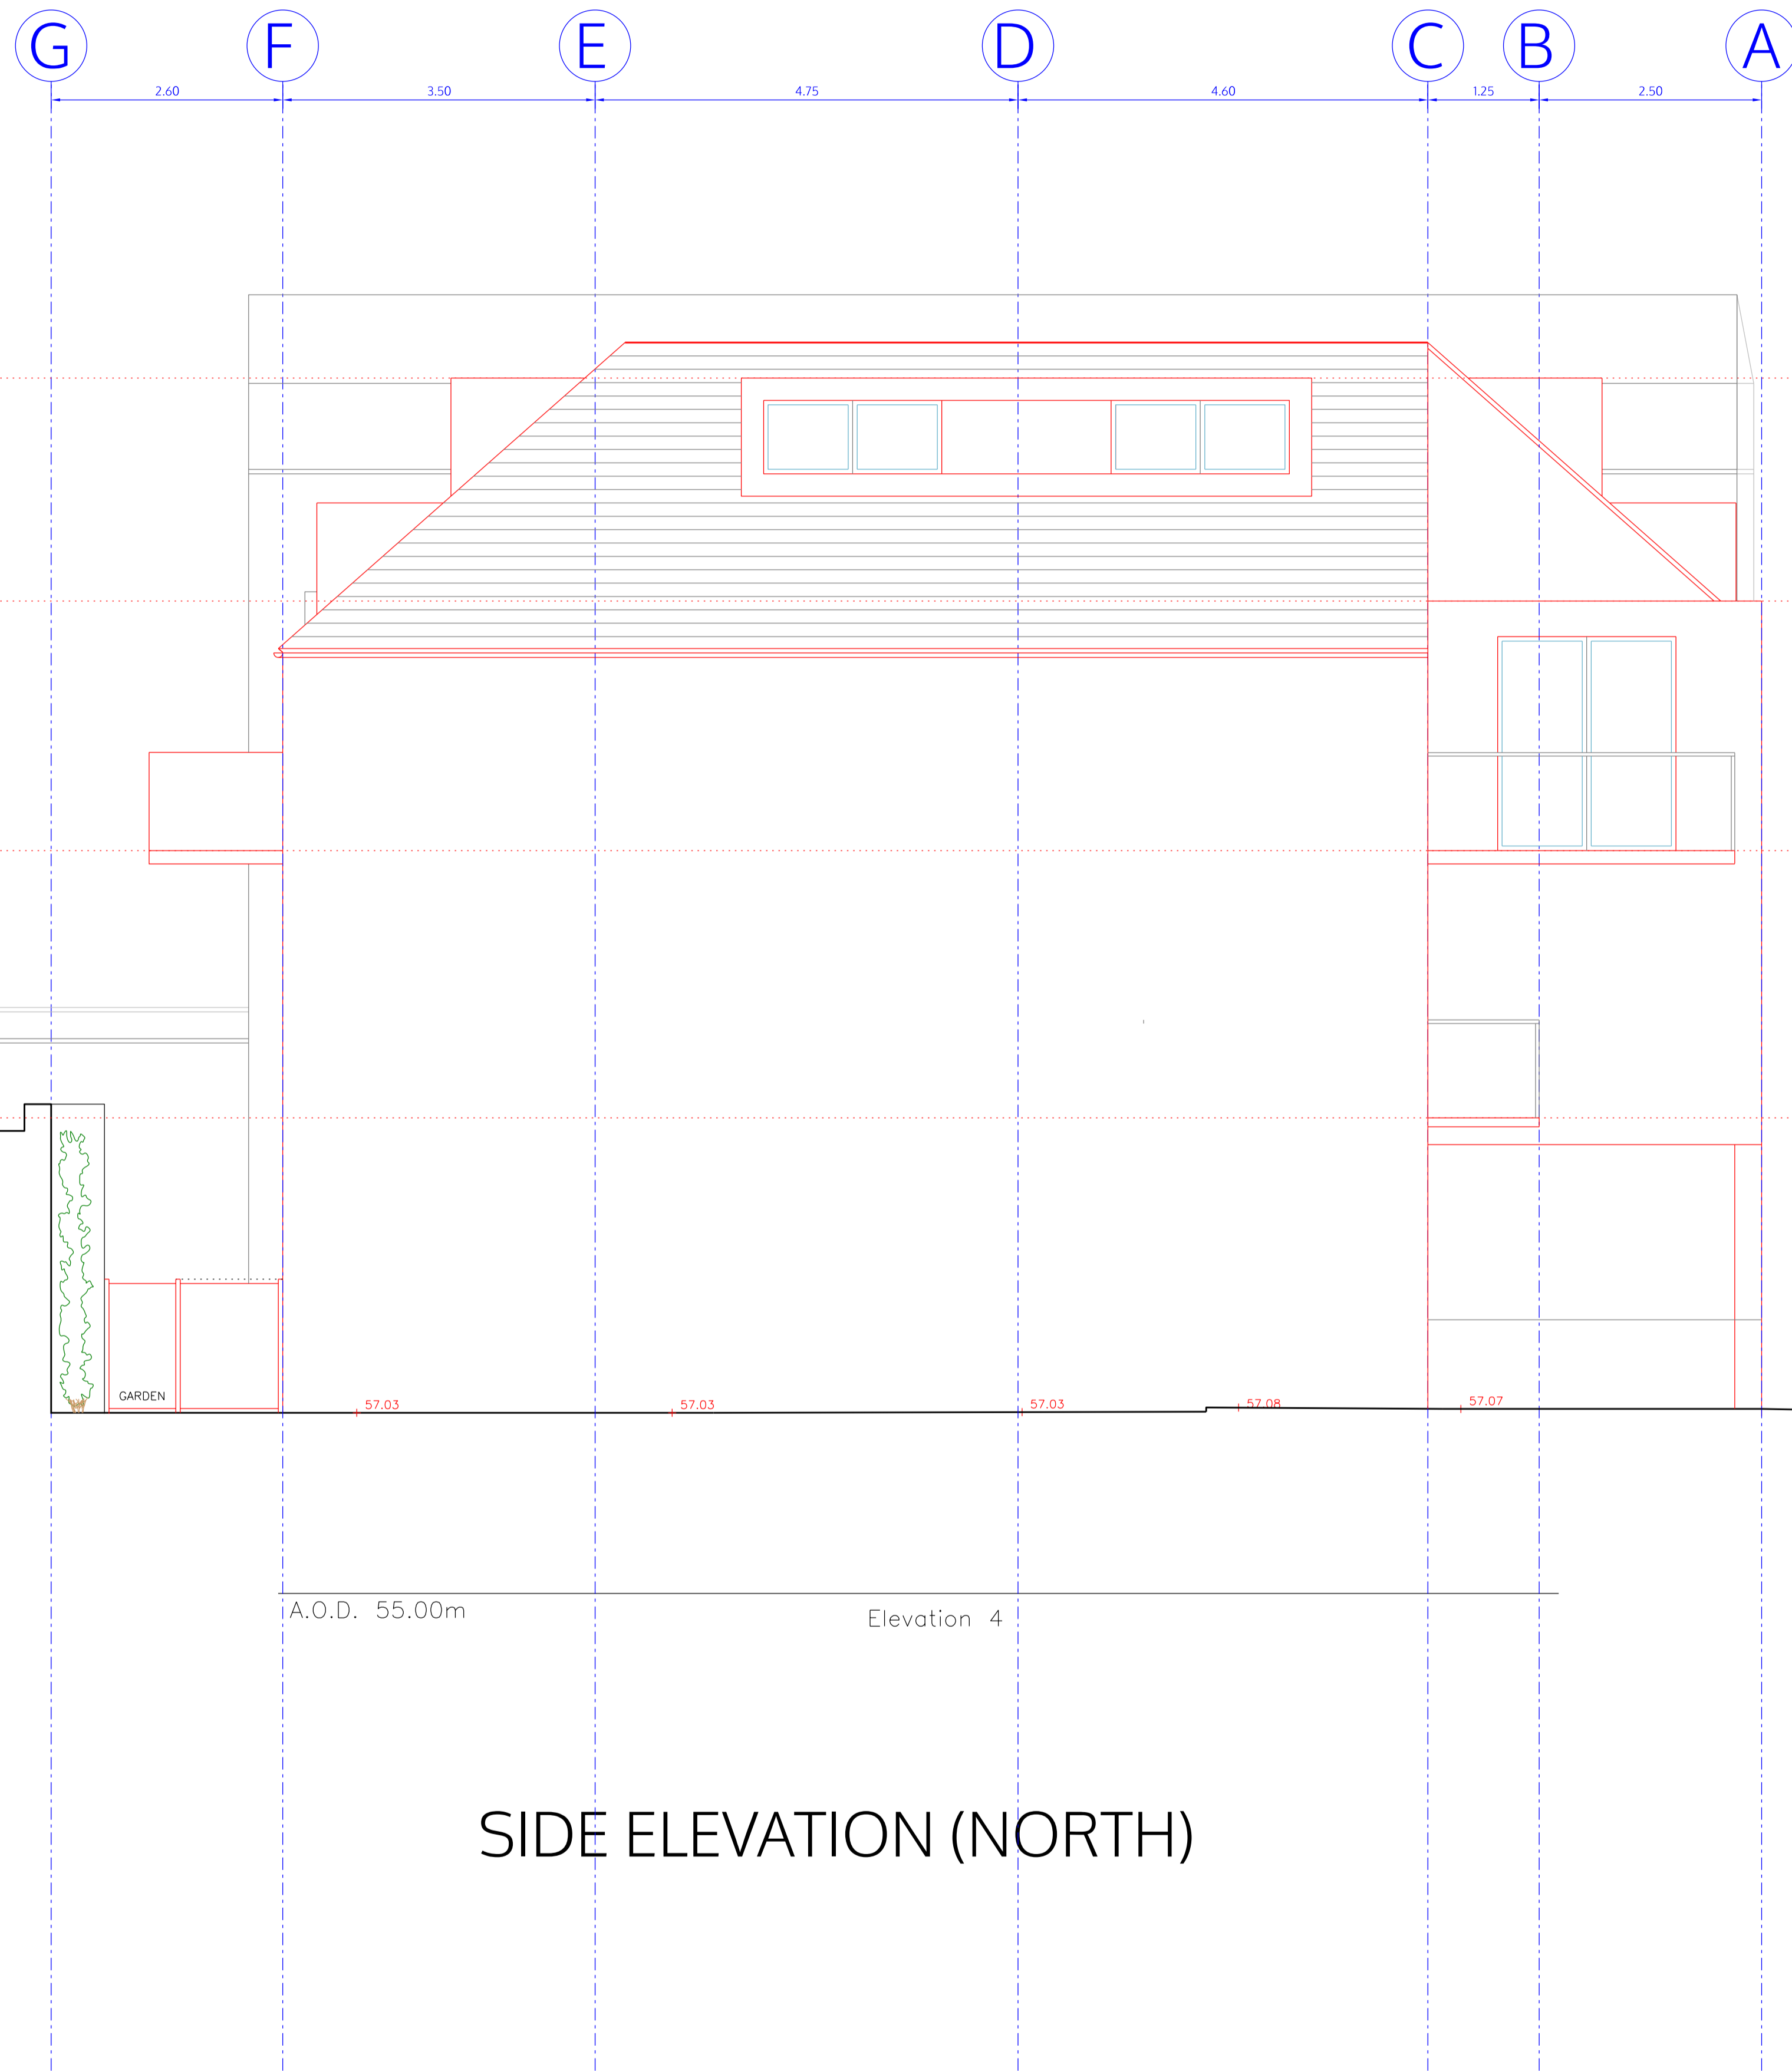

SIDE ELEVATION (NORTH)

no. drawn date scale status title client project © ALL COPYRIGHTS RESERVED m 0 1 2 3 4 5 ALL DIMENSIONS TO BE CHECKED ON SITE

**spaceAgent**   
 Architects and Designers mail@spaceagent.com  
 London-Heidelberg-Barcelona-Brussels spaceagent.com  
 spaceAgent Architects Ltd is a RIBA Chartered Practice

PIA House - youth center  
 2a Alba Gardens  
 London NW11 9NR

Michael Wieder  
 2a Alba Gardens  
 London NW11 9NR

side elevation (North)  
 as proposed

<b>DRAFT</b>	
	1:100 @A3 1:50 @A1
	25.06.2019
	I.lezzi
<b>ALB_P10c</b>	