

no. drawn date scale status title client project  
 © ALL COPYRIGHTS RESERVED m 10 ALL DIMENSIONS TO BE CHECKED ON SITE

**spaceAgent**   
 Architects and Designers mail@spaceagent.com  
 London-Heidelberg-Barcelona-Brussels spaceagent.com  
 spaceAgent Architects Ltd is a RIBA Chartered Practice


project Ohel David Synagogue  
 4-14 Broadwalk Lane  
 London NW11 8HD

client Ghassan Cohen  
 4-14 Broadwalk Lane  
 London NW11 8HD

title Ground floor plan  
 as proposed

planning only	
1:200 @A3	1:100 @A1
21.5.2019	
I.lezzi	

BWL\_P01c

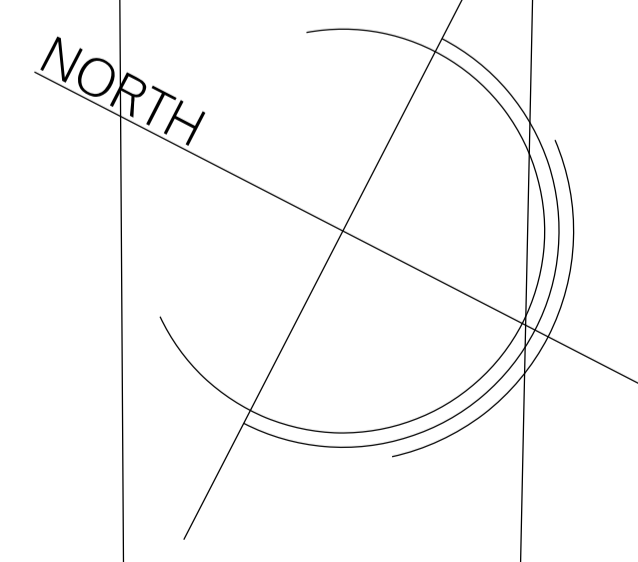

Ground Floor \_ Plan

SITE  
640 Sq.m.

Broadwalk Lane

Broadwalk Lane

car park

fire escape route

fire escape route

Community center

Community Hall

Kindergarten

main entrance

A

B

A

B

A 15.30 B 4.90 C 2.90 D 3.50 E 2.80 F 2.90 G 4.25 H 4.35 J 4.00 K 1.90 L 6.90 M

1 1.50  
 2 1.30  
 3 3.25  
 4 3.05  
 5 1.30  
 6 1.30  
 7

no. drawn date scale status title client project architects and designers London-Heidelberg-Barcelona-Brussels spaceAgent Architects Ltd is a RIBA Chartered Practice

**spaceAgent**  
 Architects and Designers  
 London-Heidelberg-Barcelona-Brussels  
 spaceAgent Architects Ltd is a RIBA Chartered Practice



Ohel David Synagogue  
 4-14 Broadwalk Lane  
 London NW11 8HD

Ghassan Cohen  
 4-14 Broadwalk Lane  
 London NW11 8HD

First floor plan  
 as proposed

planning only	
1:200 @A3	1:100 @A1
21.5.2019	
I.lezzi	



BWL\_P02c

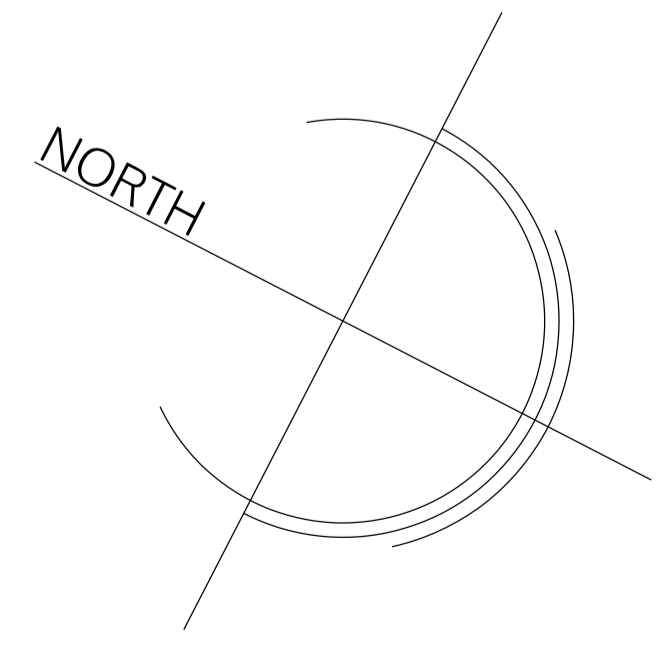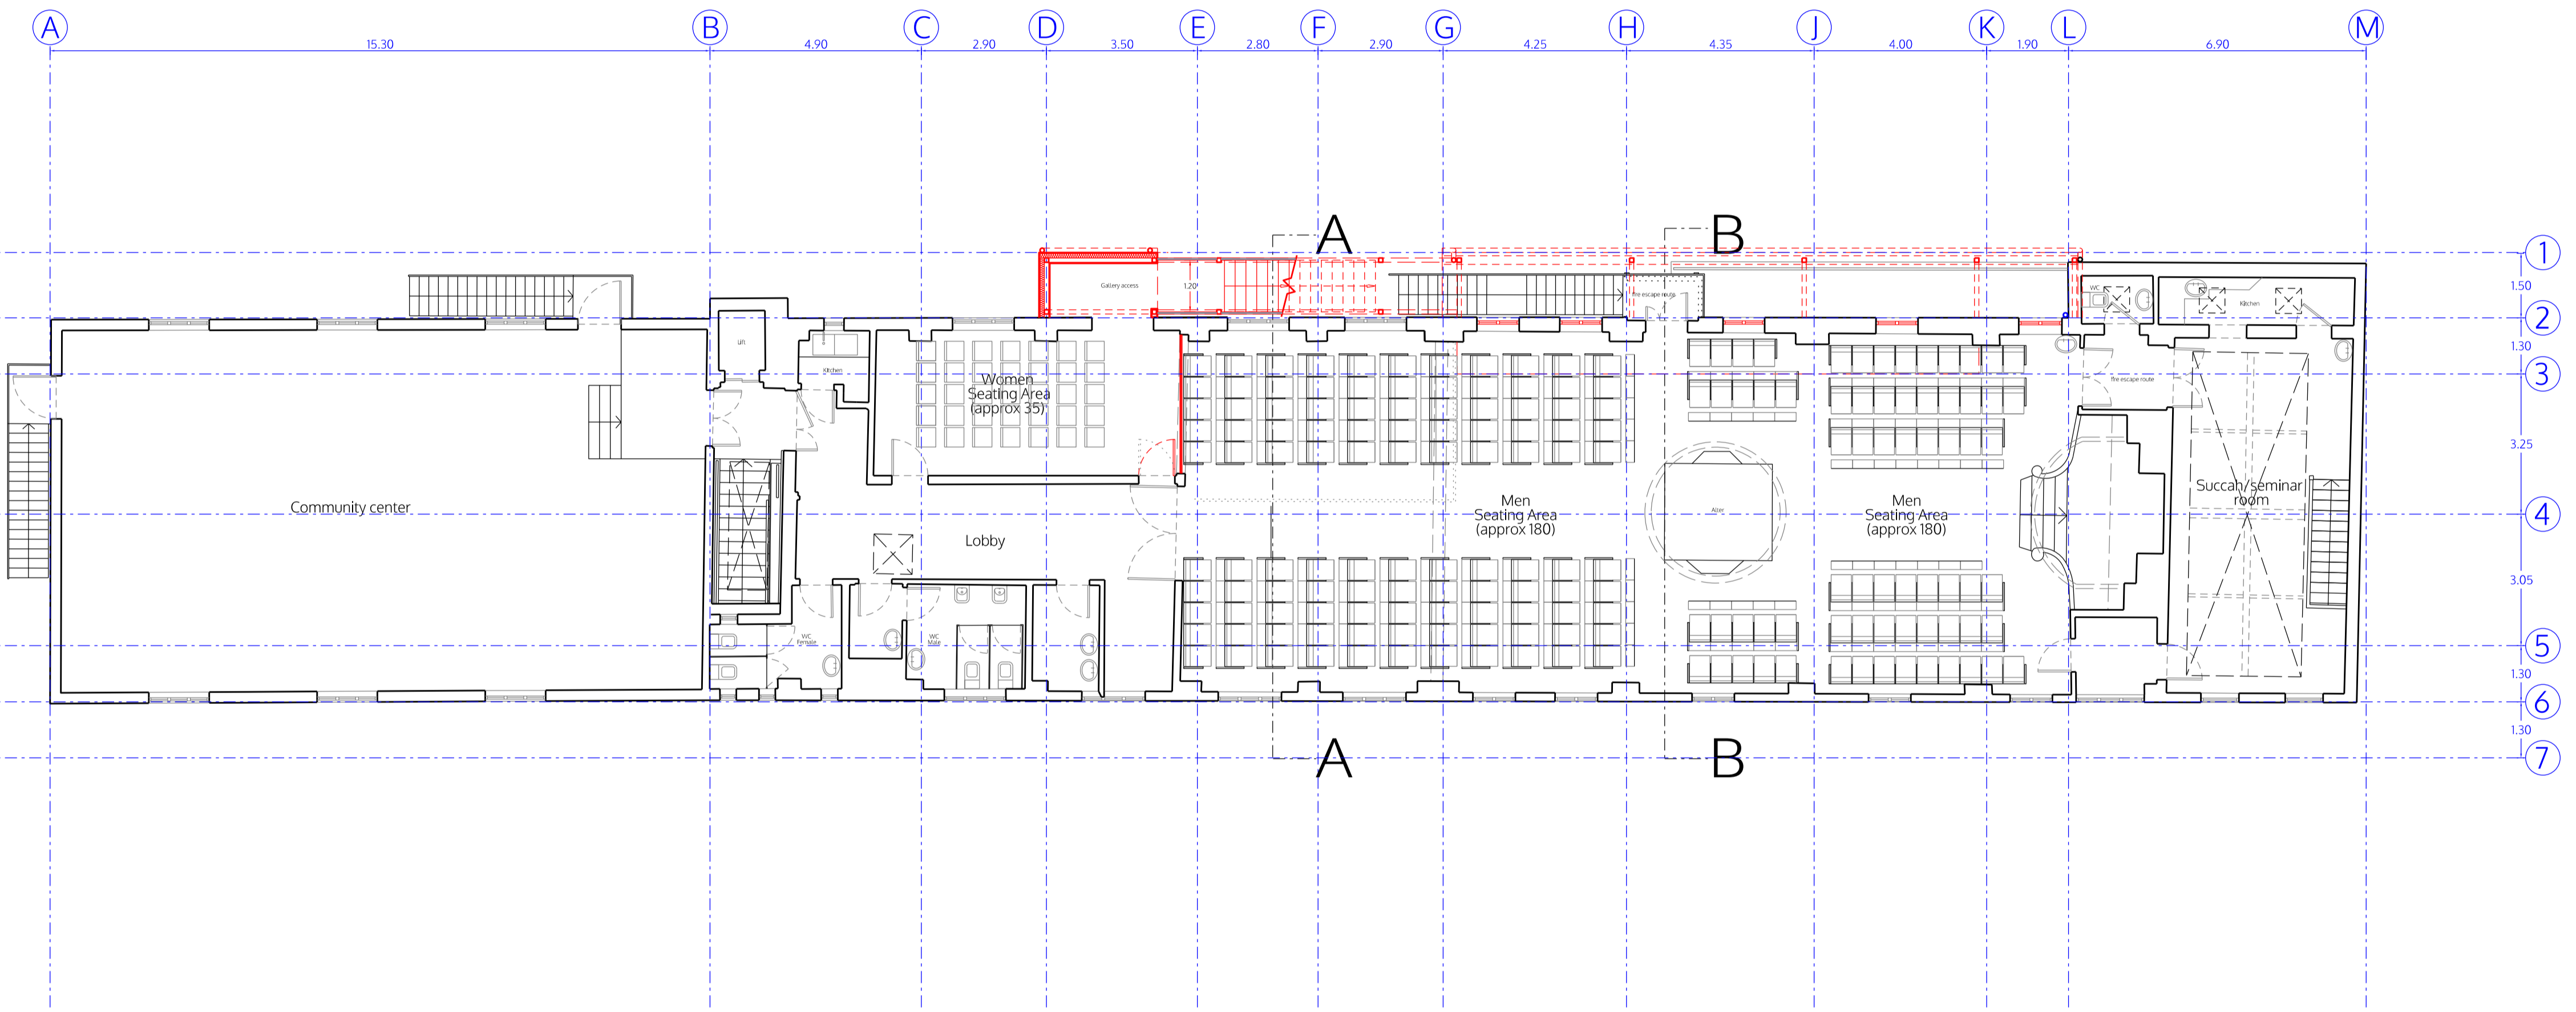

First Floor \_ Plan

ALL DIMENSIONS TO BE CHECKED ON SITE

no. drawn date scale status title client project © ALL COPYRIGHTS RESERVED m 10 2 4 6 8 10 ALL DIMENSIONS TO BE CHECKED ON SITE

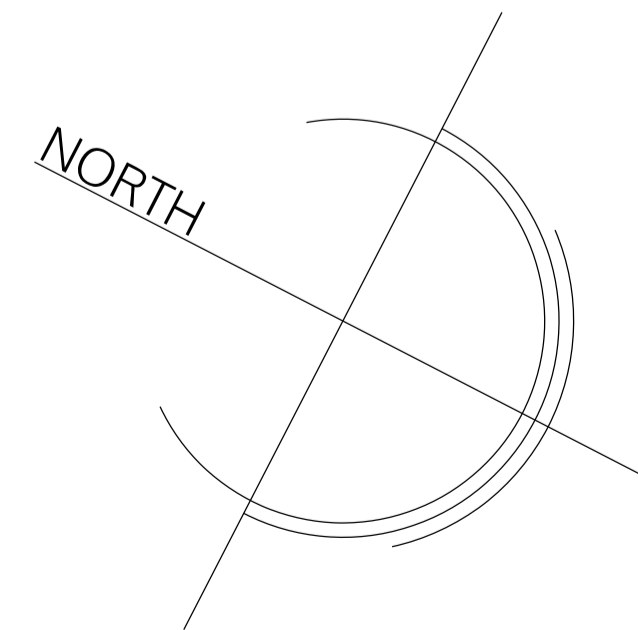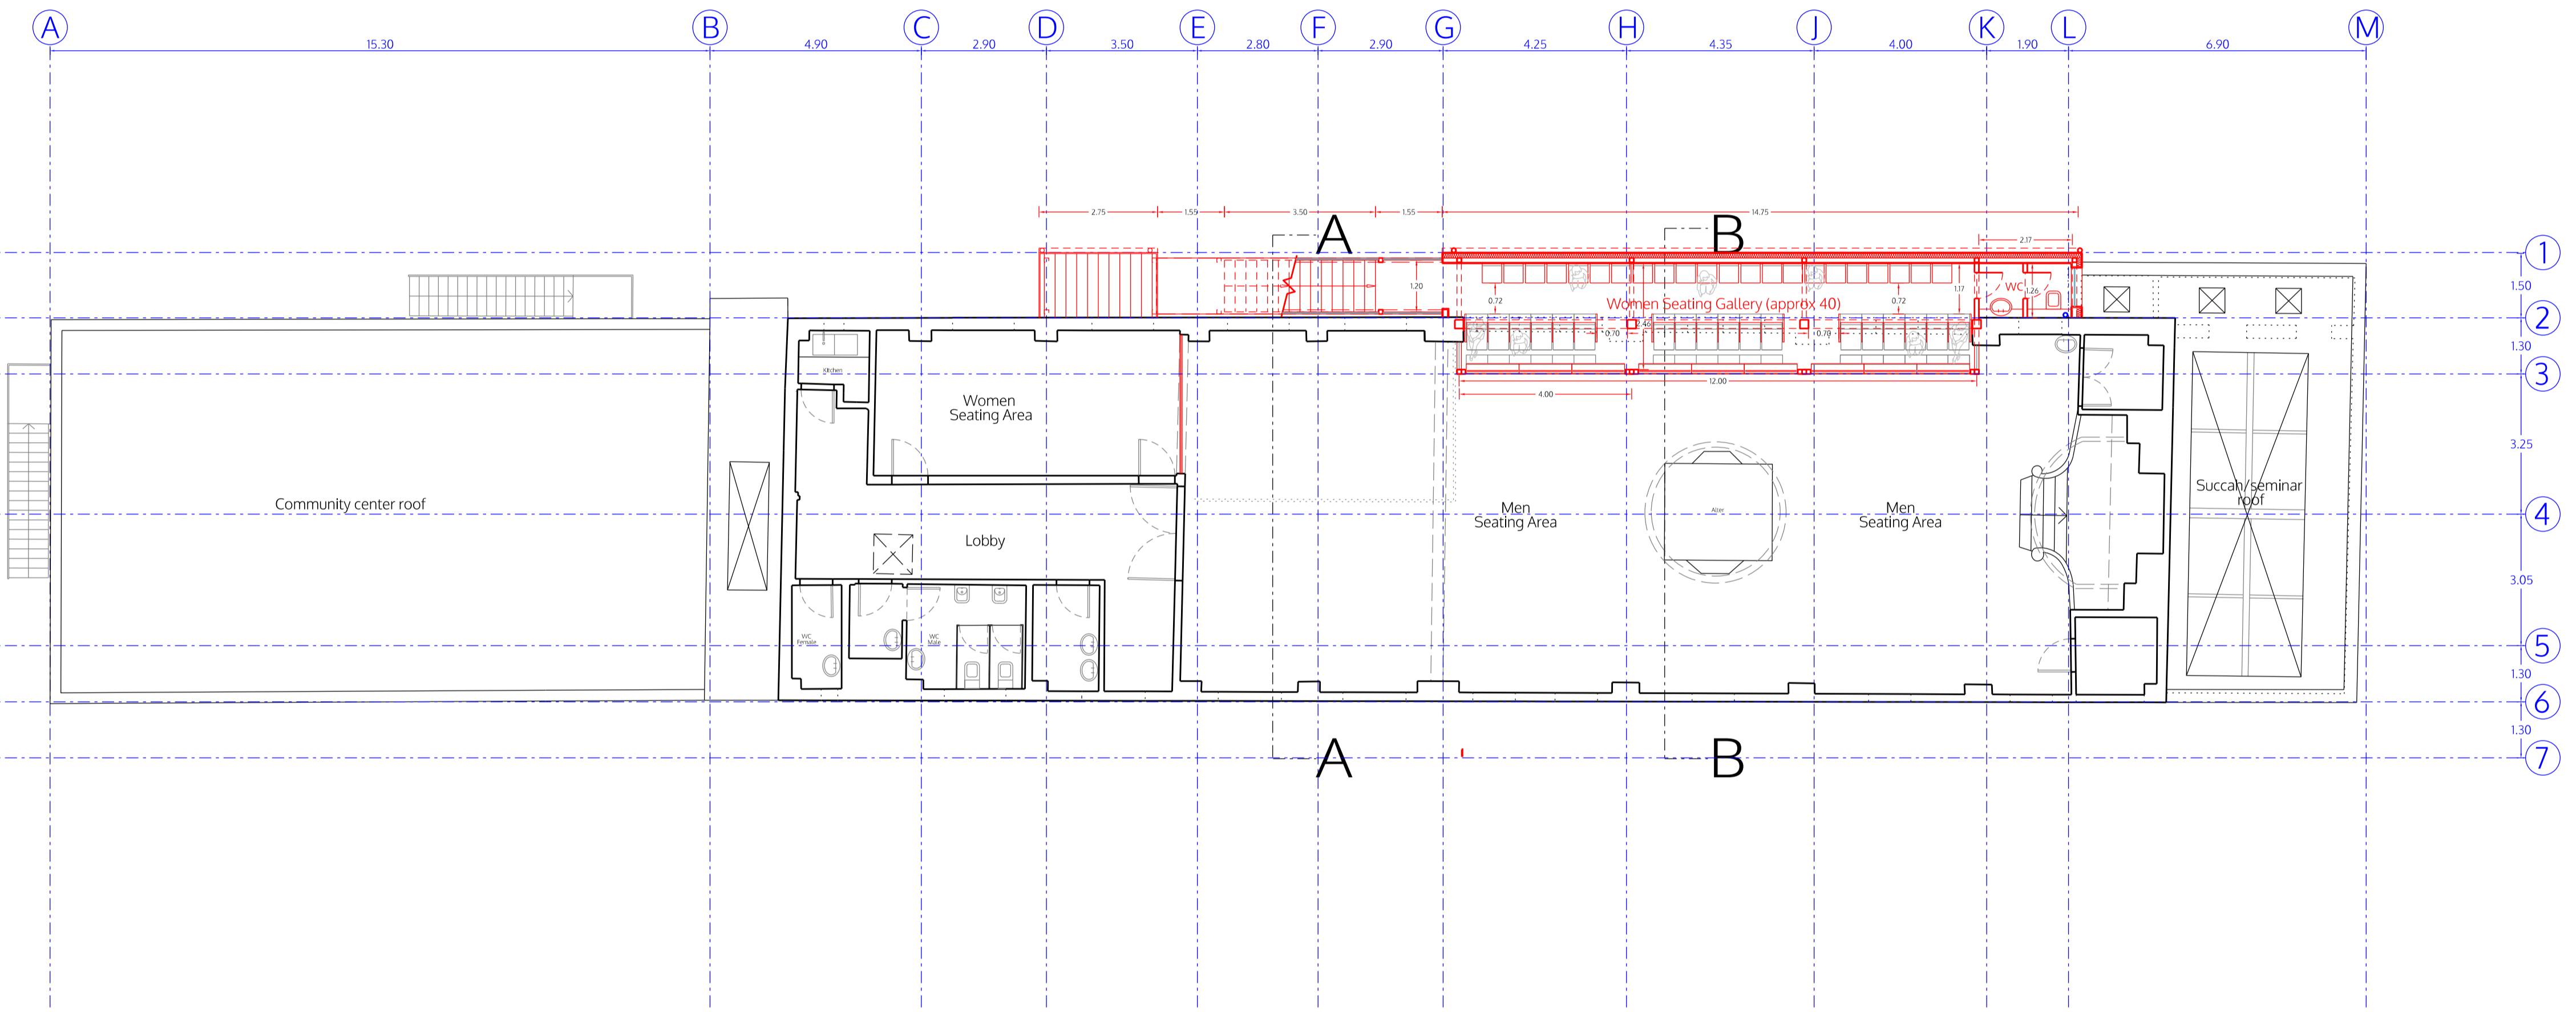

Second Floor \_ Plan


**spaceAgent**   
 Architects and Designers mail@spaceagent.com  
 London-Heidelberg-Barcelona-Brussels spaceagent.com  
 spaceAgent Architects Ltd is a RIBA Chartered Practice

project Ohel David Synagogue  
 4-14 Broadwalk Lane  
 London NW11 8HD

client Ghassan Cohen  
 4-14 Broadwalk Lane  
 London NW11 8HD

title Second floor plan  
 as proposed

planning only	
1:200 @A3	
1:100 @A1	
21.5.2019	
I.lezzi	
BWL_P03c	

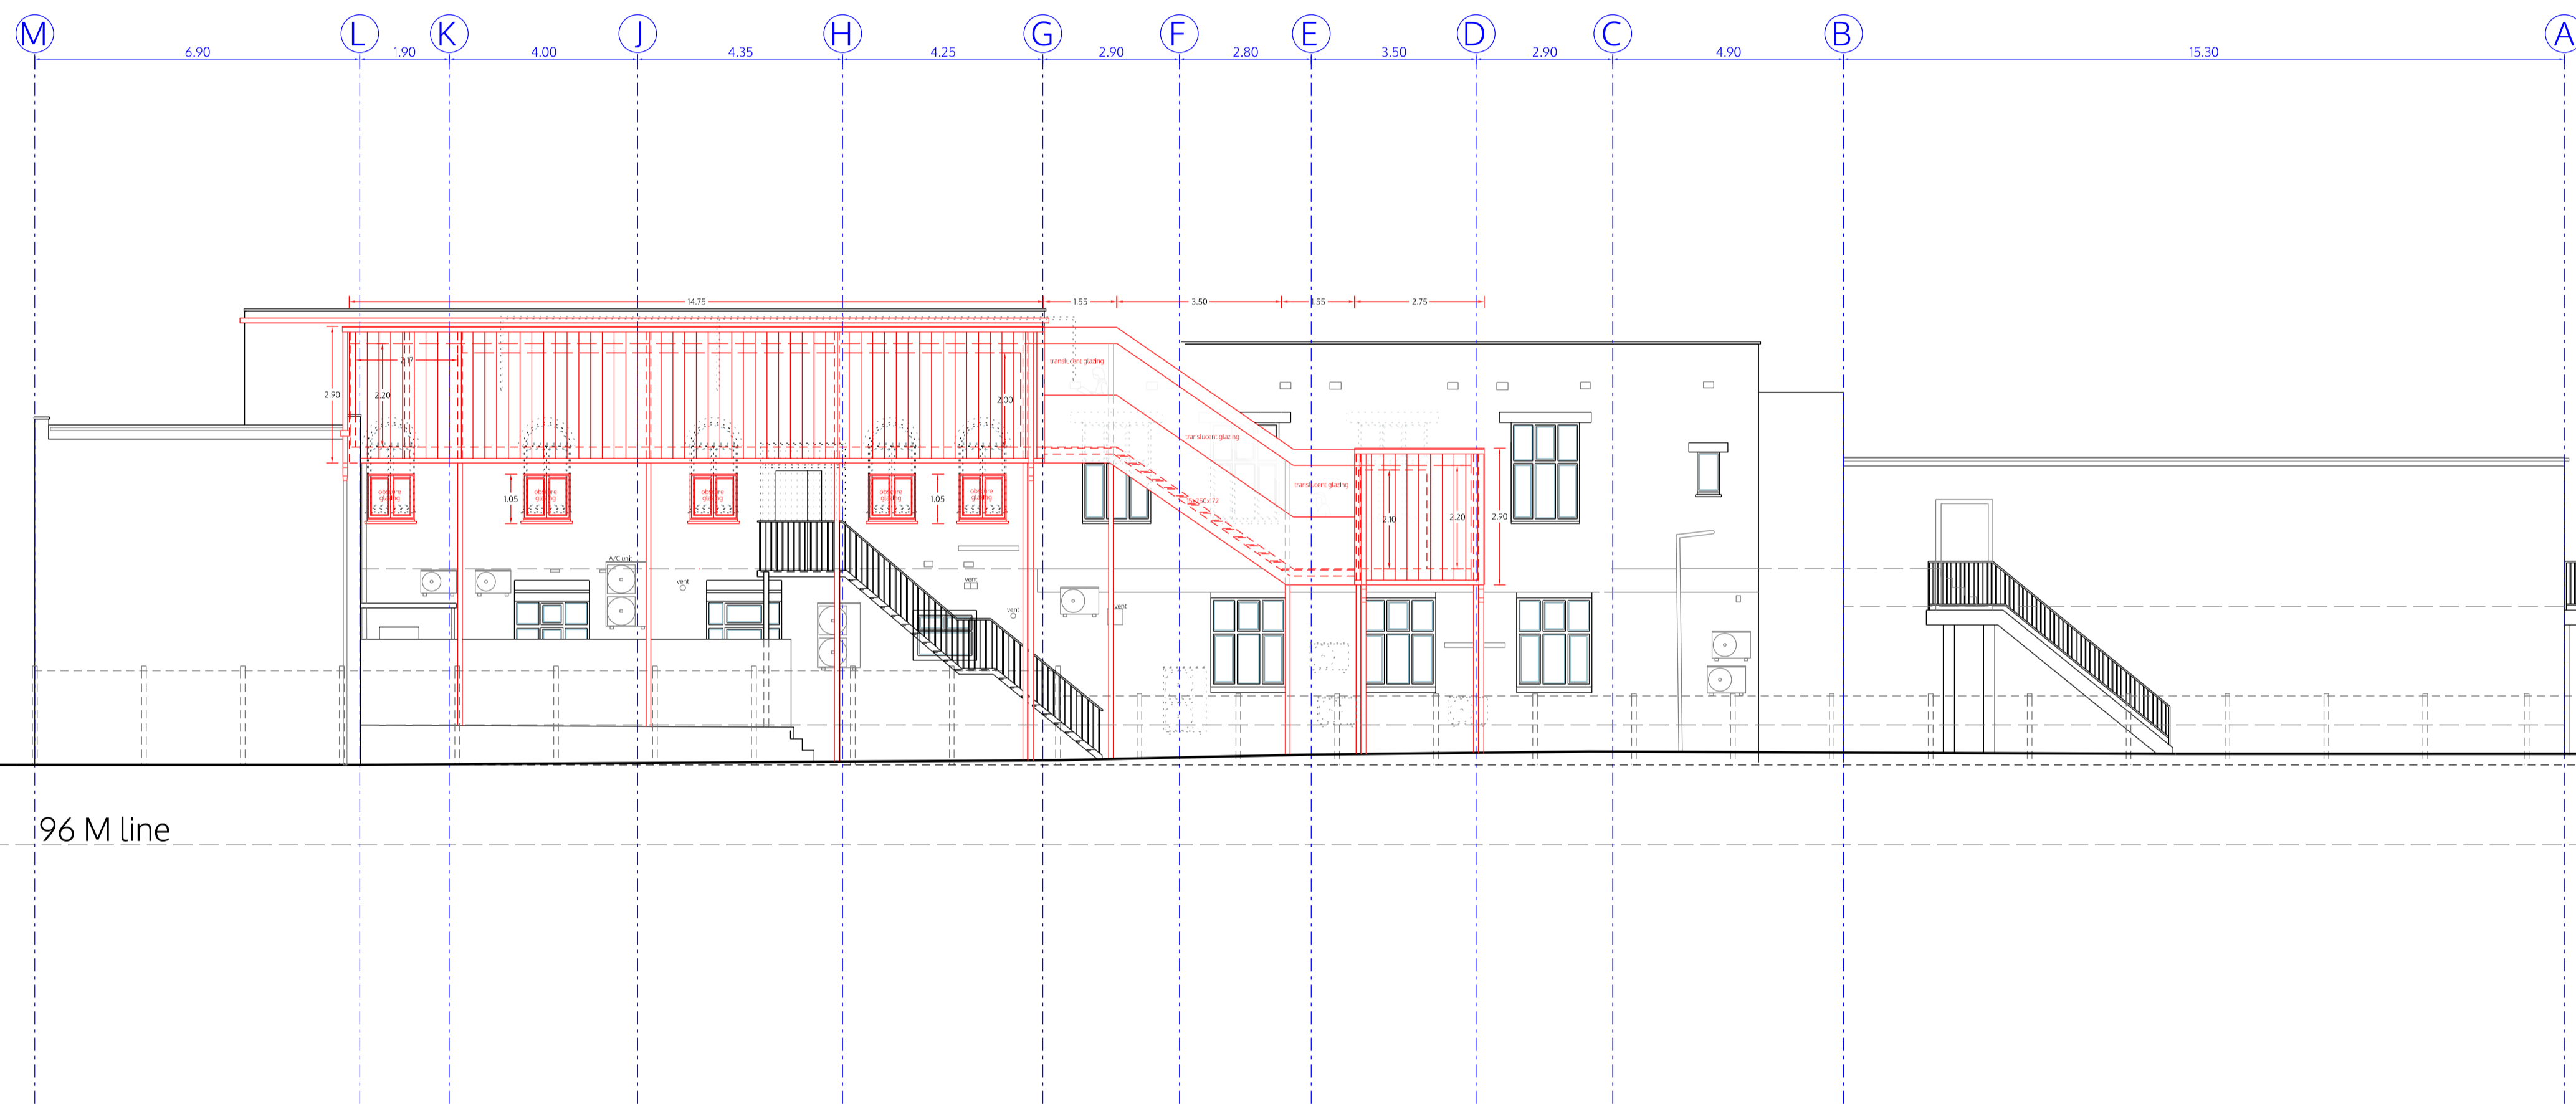

Northeast elevation

no. drawn date scale status title client project © ALL COPYRIGHTS RESERVED m 0 2 4 6 8 10 ALL DIMENSIONS TO BE CHECKED ON SITE

**spaceAgent** 


Architects and Designers [mail@spaceagent.com](mailto:mail@spaceagent.com)  
 London-Heidelberg-Barcelona-Brussels [spaceagent.com](http://spaceagent.com)  
 spaceAgent Architects Ltd is a RIBA Chartered Practice

project Ohel David Synagogue  
 4-14 Broadwalk Lane  
 London NW11 8HD


client Ghassan Cohen  
 4-14 Broadwalk Lane  
 London NW11 8HD

title Northeast elevation  
 as proposed

planning only	
1:200 @A3	
1:100 @A1	
21.5.2019	
I.lezzi	
BWL_P04c	

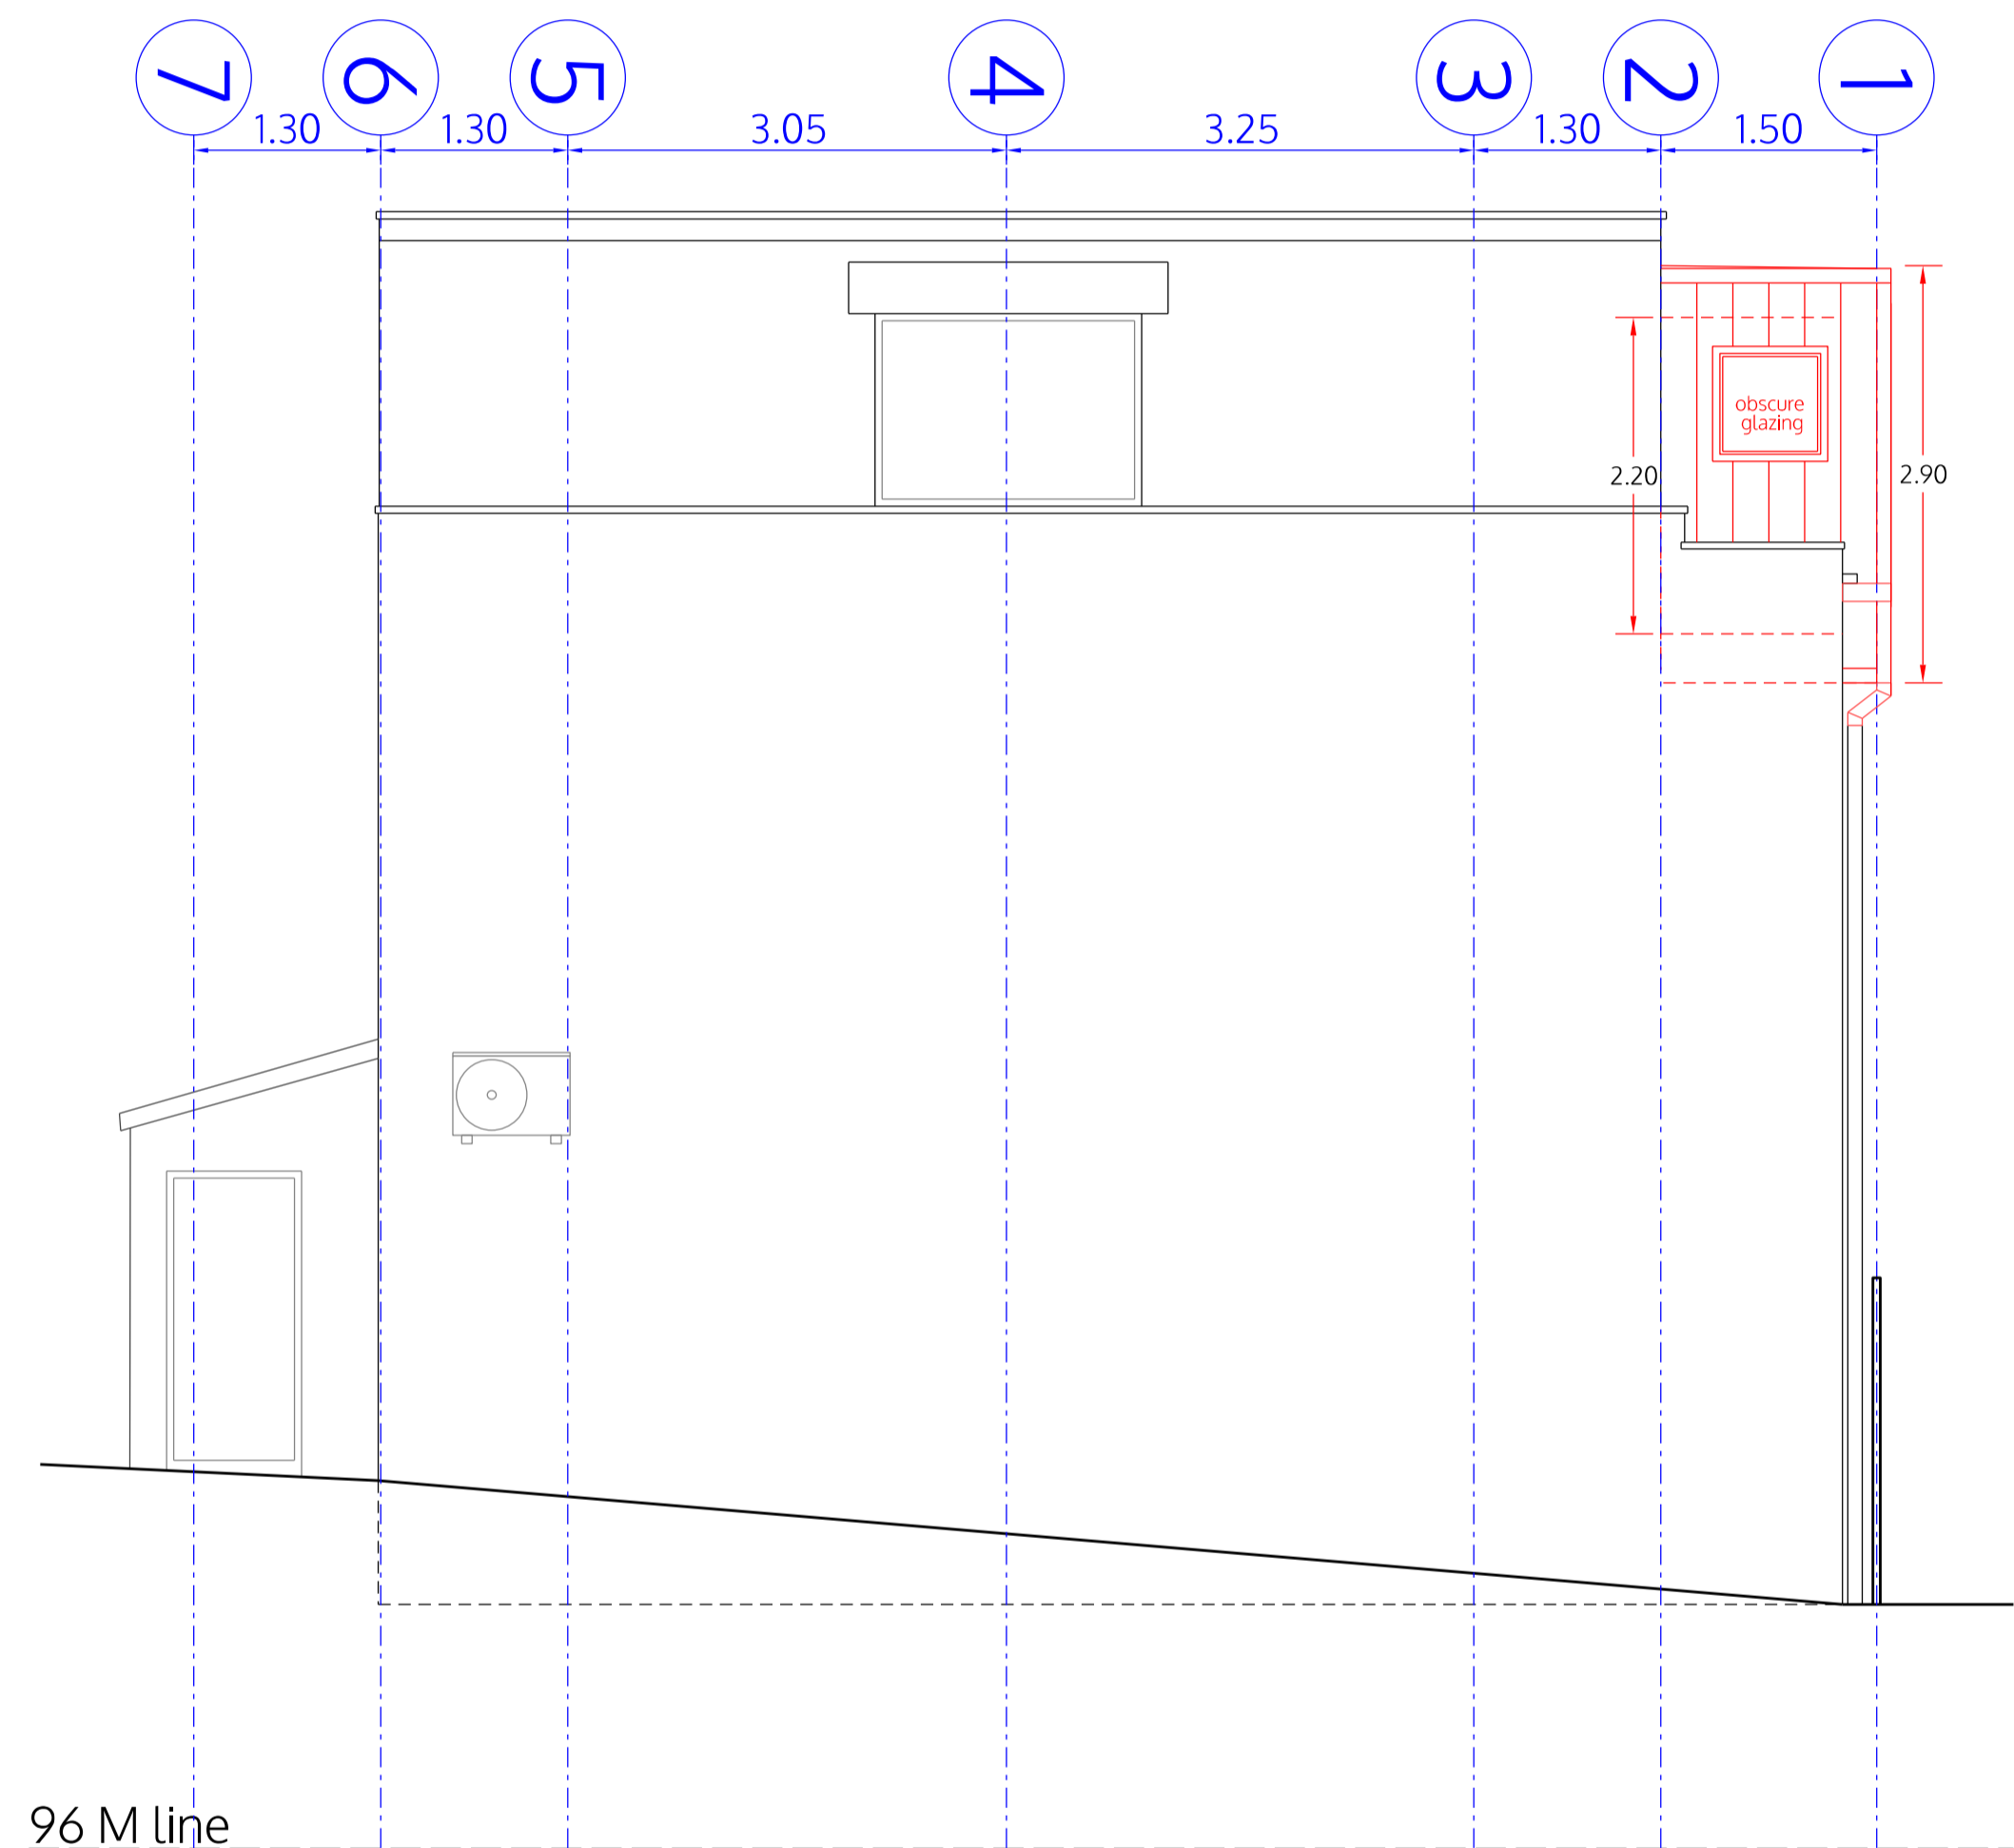

Southeast elevation

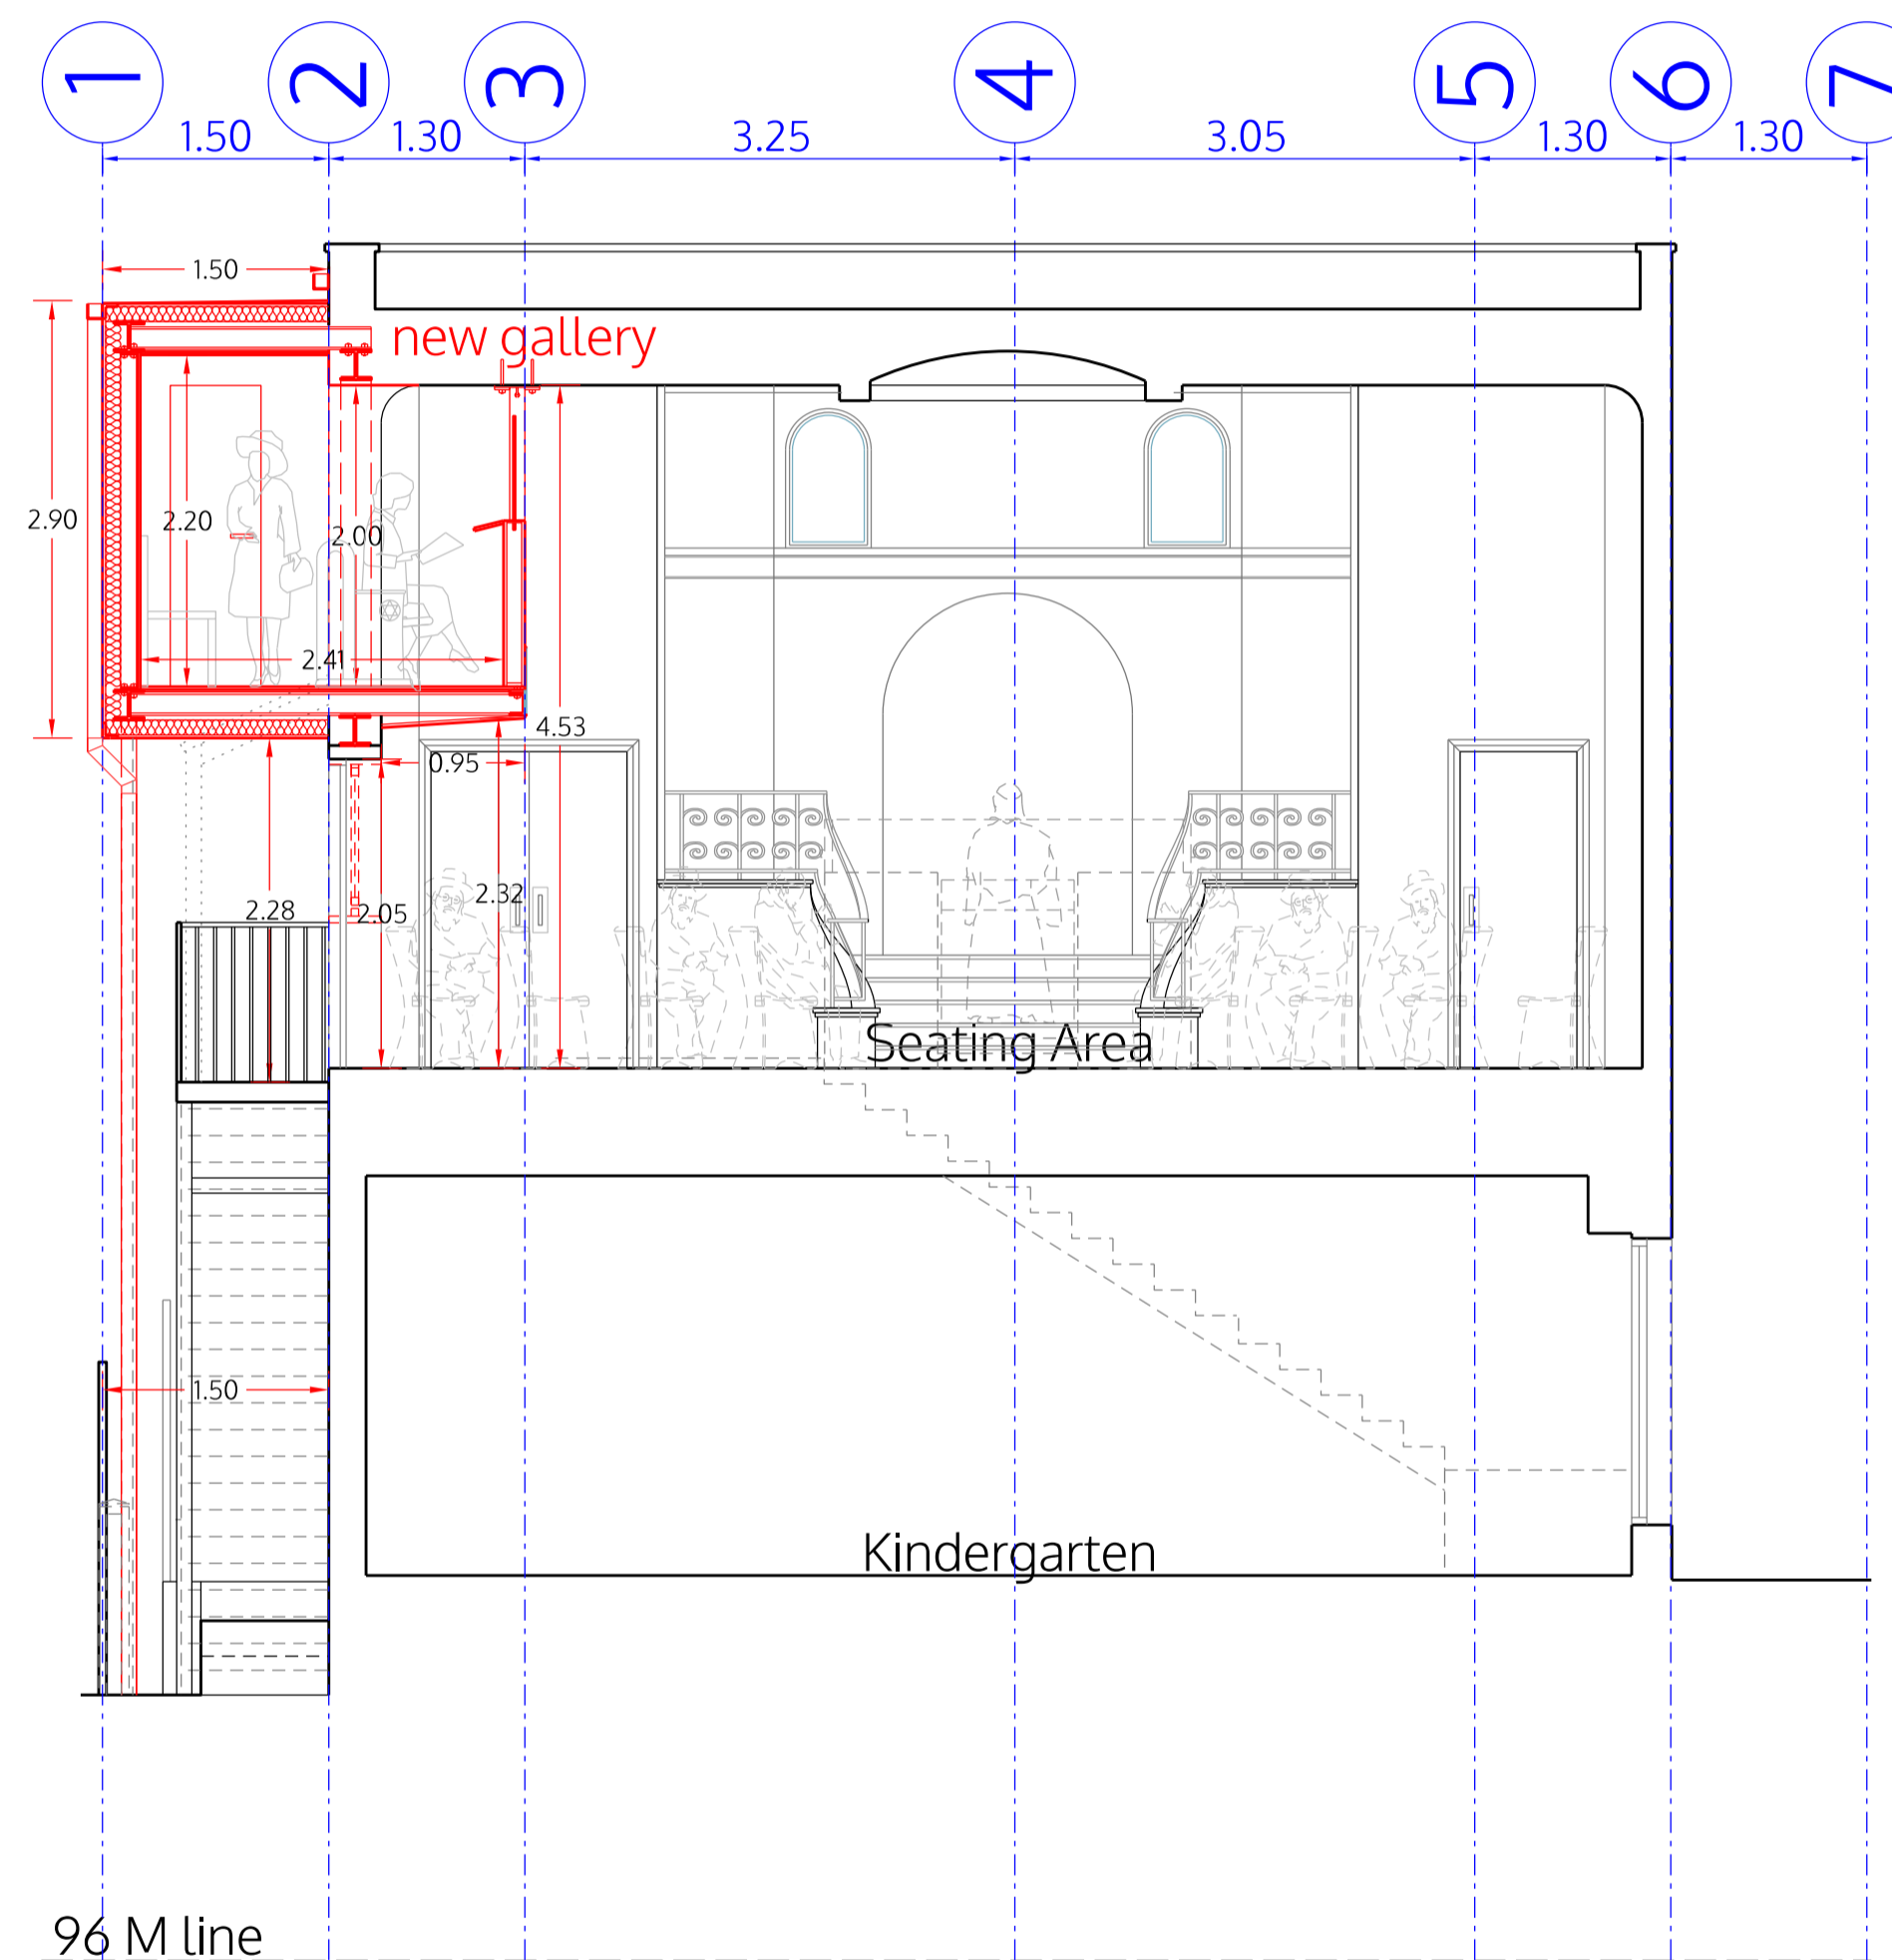

Section B-B

no. drawn date scale status title client project © ALL COPYRIGHTS RESERVED m 0 1 2 3 4 5 ALL DIMENSIONS TO BE CHECKED ON SITE

**spaceAgent** 

Architects and Designers [mail@spaceagent.com](mailto:mail@spaceagent.com)  
 London-Heidelberg-Barcelona-Brussels [spaceagent.com](http://spaceagent.com)  
 spaceAgent Architects Ltd is a RIBA Chartered Practice

project Ohel David Synagogue  
 4-14 Broadwalk Lane  
 London NW11 8HD

client Ghassan Cohen  
 4-14 Broadwalk Lane  
 London NW11 8HD

title Southeast elevation, Section B-B  
 as proposed

planning only	
	1:100 @A3 1:50 @A1
	21.5.2019
	I.lezzi
BWL_P05c	