

GROUND FLOOR

no. drawn date scale status title client project © ALL COPYRIGHTS RESERVED m 0 1 2 3 4 5 ALL DIMENSIONS TO BE CHECKED ON SITE

## spaceAgent


Architects and Designers [mail@spaceagent.com](mailto:mail@spaceagent.com)  
 London-Heidelberg-Barcelona-Brussels [spaceagent.com](http://spaceagent.com)  
 spaceAgent Architects Ltd is a RIBA Chartered Practice

Tower Tandoori restaurant extension  
 72-76 Tower Bridge Road  
 London SE1 4TP

Tower Tandoori restaurant  
 72-76 Tower Bridge Road  
 London SE1 4TP

Ground Floor  
 as existing

|         |                       |
|---------|-----------------------|
| Survey  |                       |
|         | 1:100 @A3<br>1:50 @A1 |
|         | 11.10.2019            |
|         | I.lezzi               |
| TBR_E01 |                       |

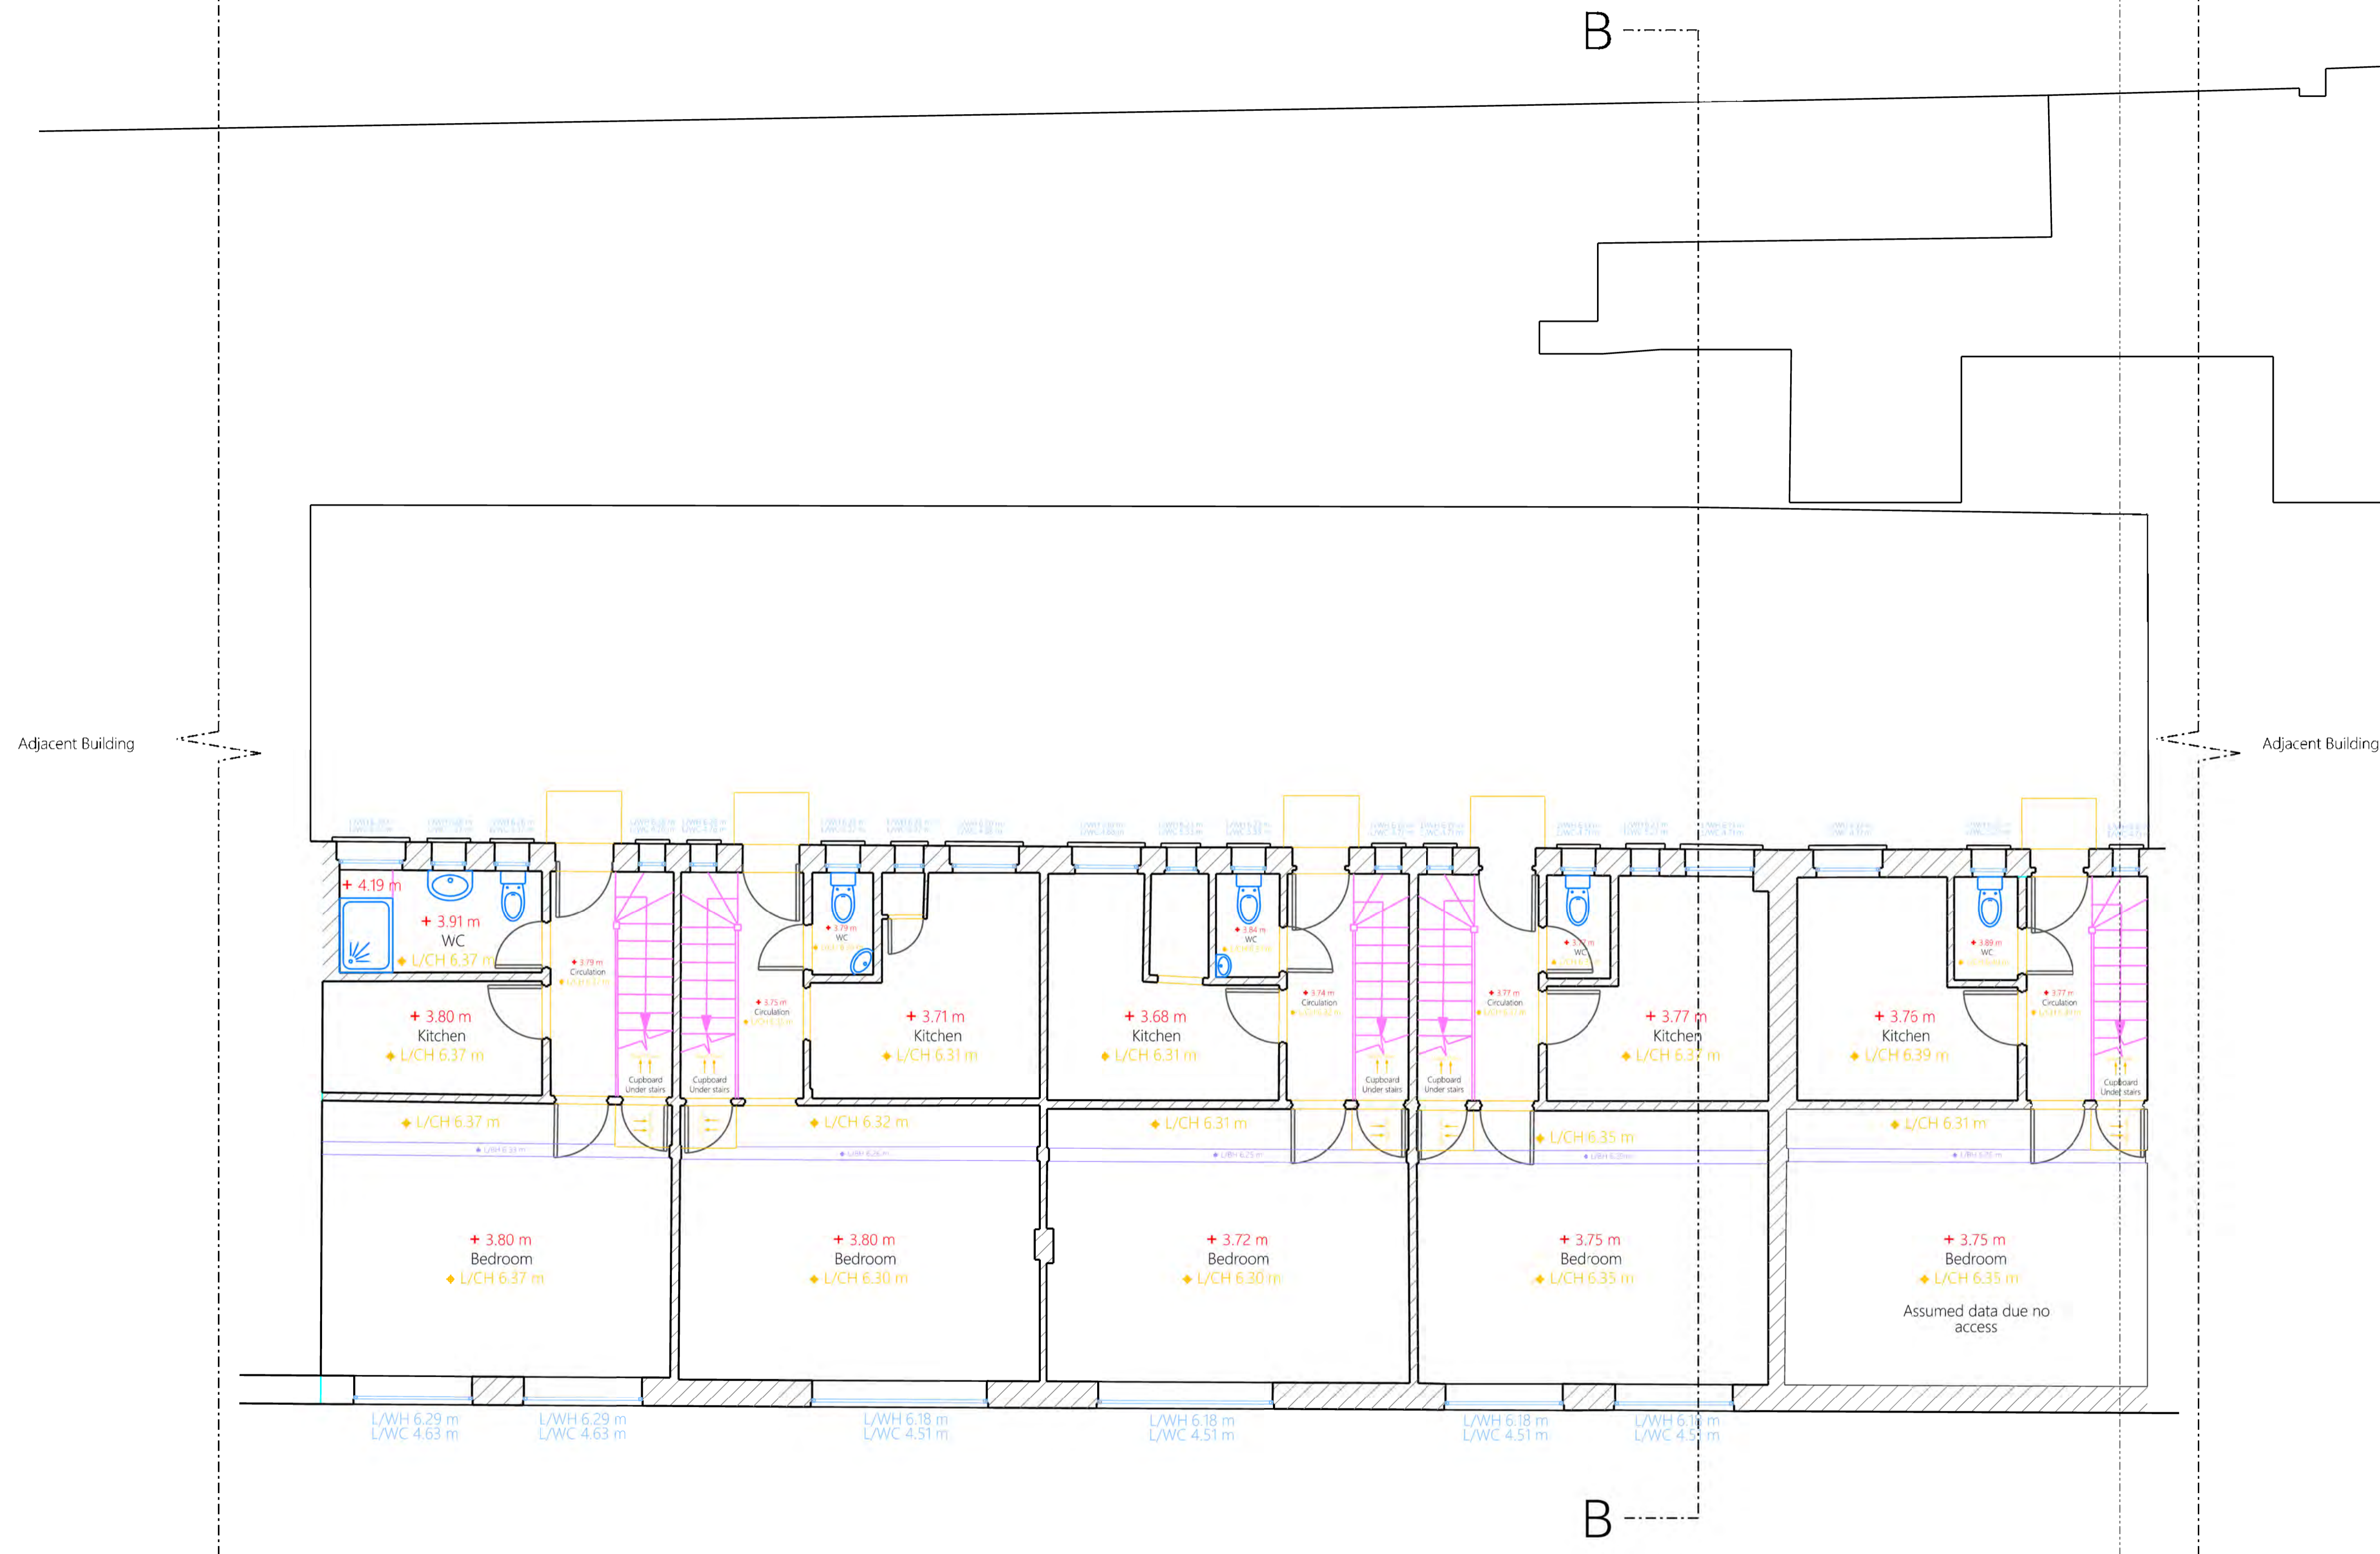

FIRST FLOOR

no. drawn date scale status title client project © ALL COPYRIGHTS RESERVED m 0 1 2 3 4 5 ALL DIMENSIONS TO BE CHECKED ON SITE

**spaceAgent**


Architects and Designers mail@spaceagent.com  
 London-Heidelberg-Barcelona-Brussels spaceagent.com  
 spaceAgent Architects Ltd is a RIBA Chartered Practice

Tower Tandoori restaurant extension  
 72-76 Tower Bridge Road  
 London SE1 4TP

Tower Tandoori restaurant  
 72-76 Tower Bridge Road  
 London SE1 4TP

First Floor  
 as existing

|                |                       |
|----------------|-----------------------|
| <b>Survey</b>  |                       |
|                | 1:100 @A3<br>1:50 @A1 |
|                | 11.10.2019            |
|                | I.lezzi               |
| <b>TBR_E02</b> |                       |

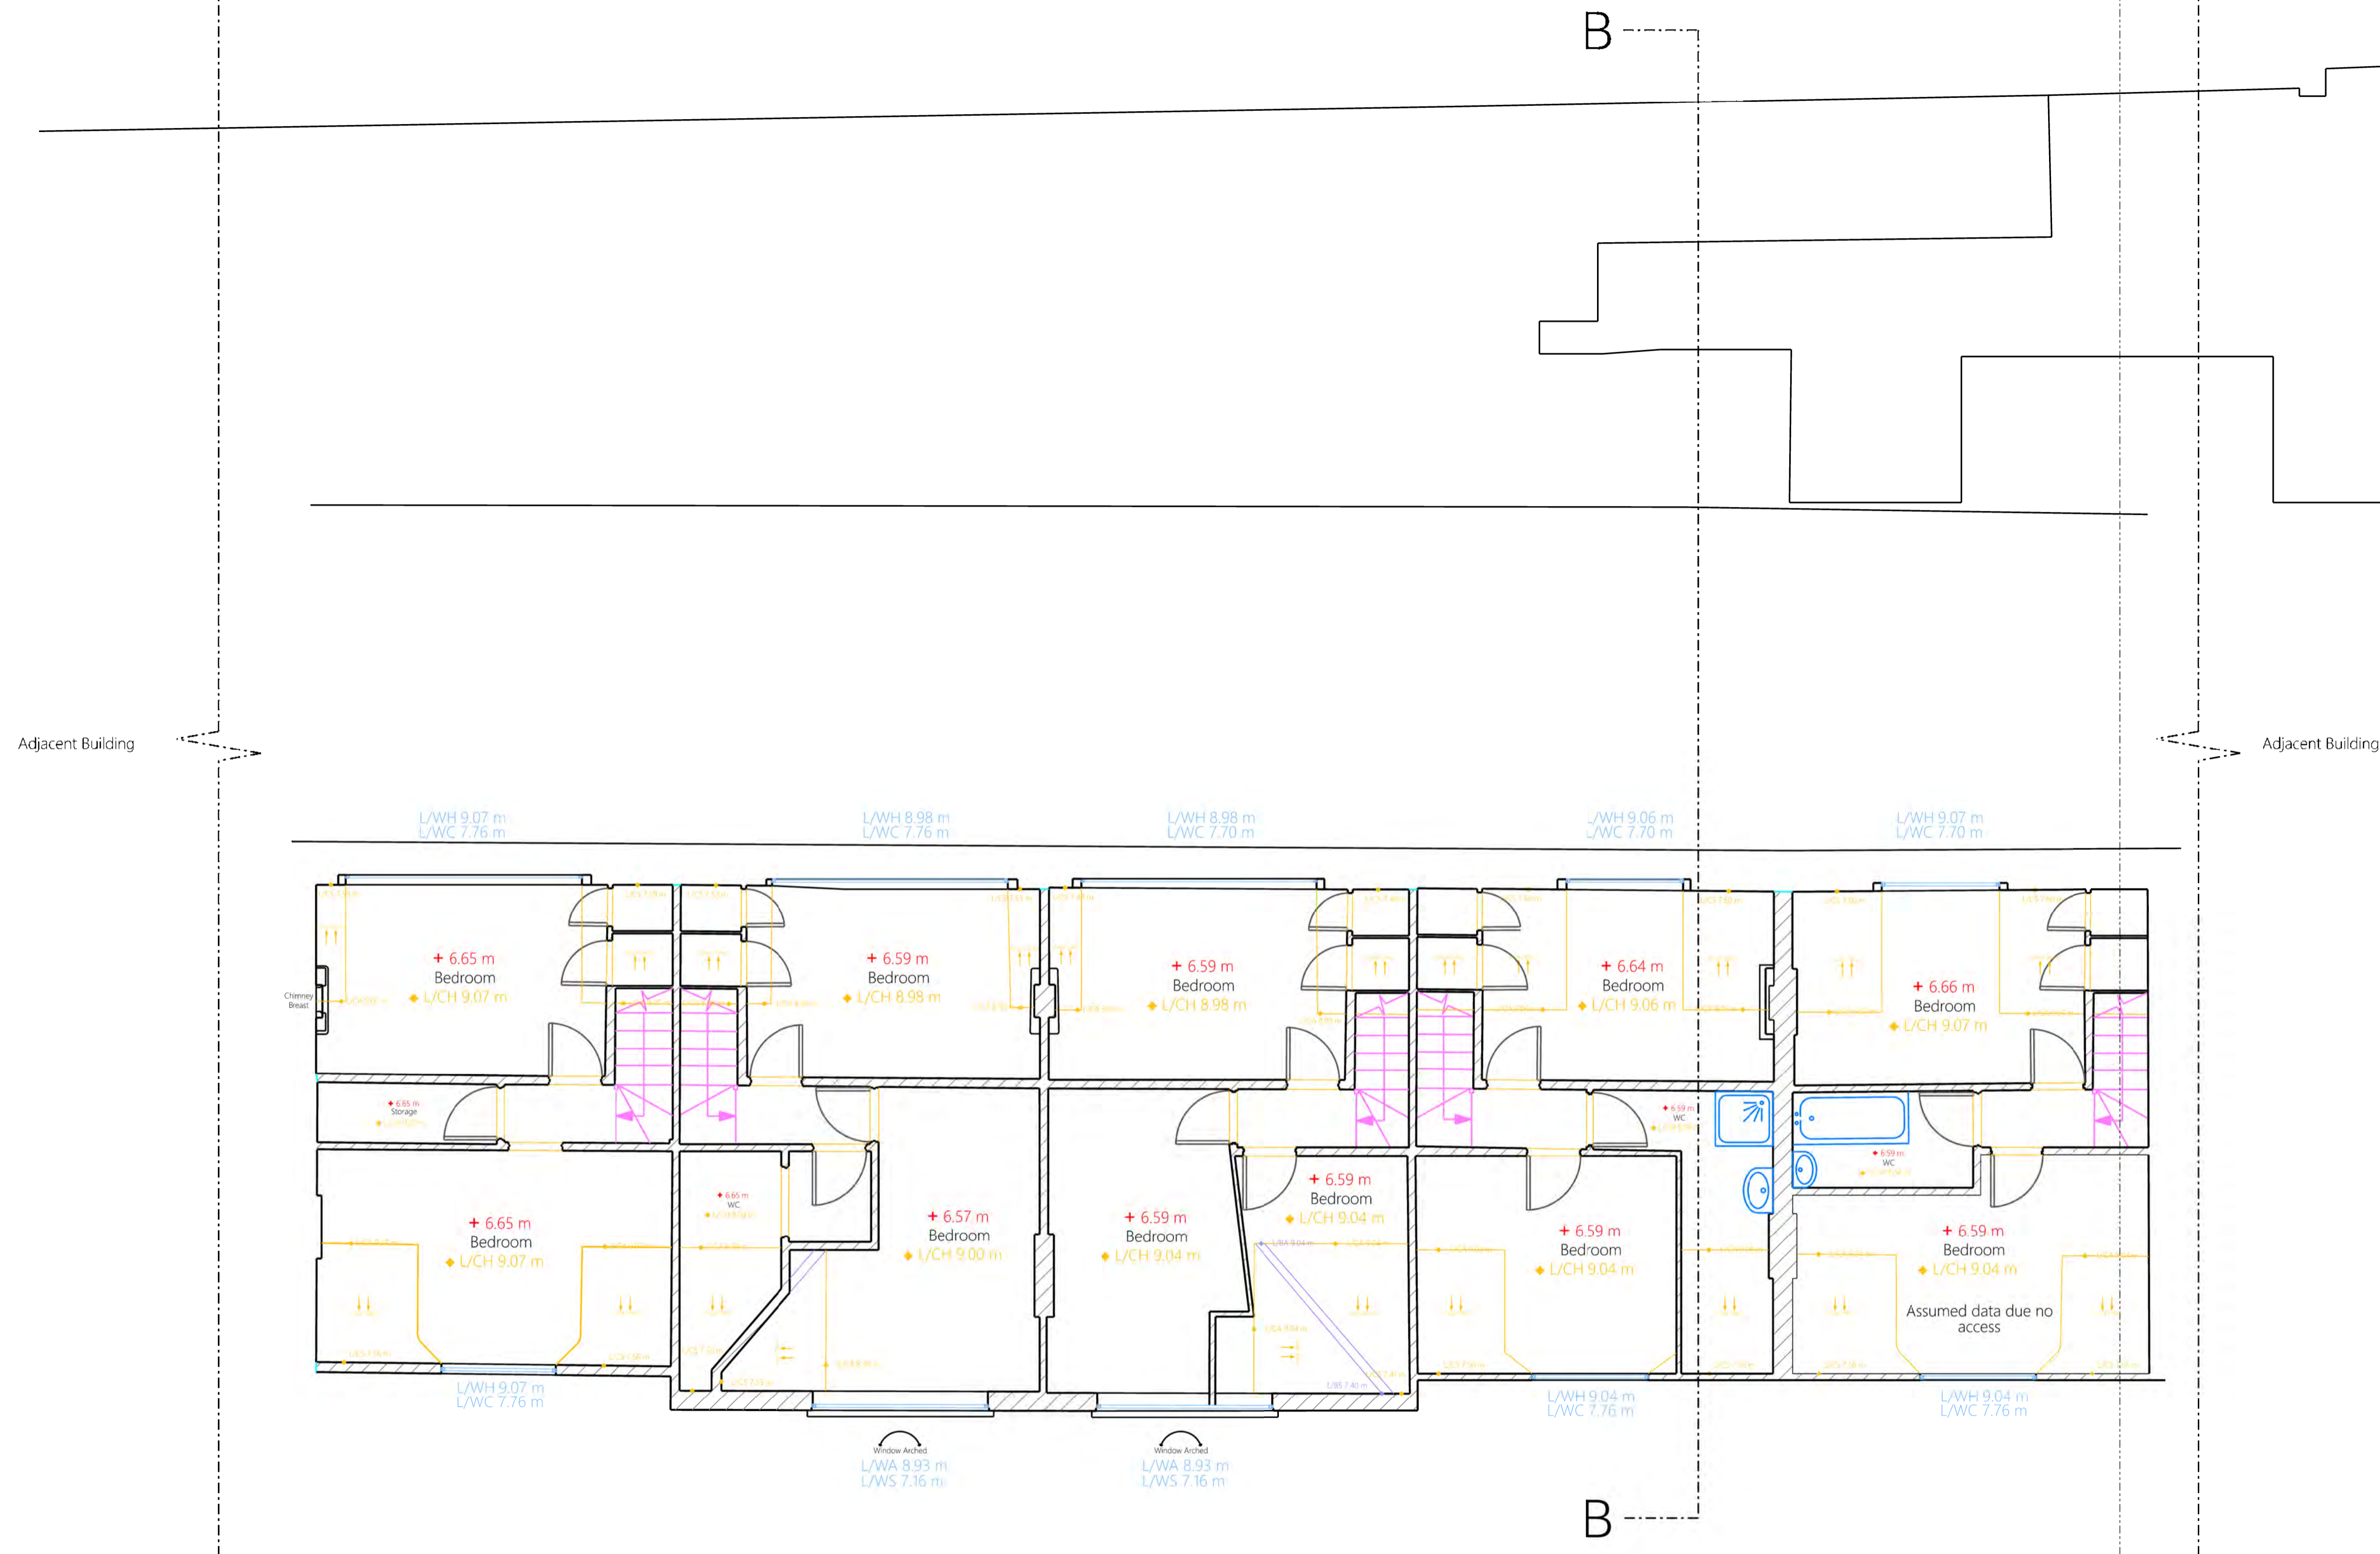

SECOND FLOOR

no. drawn date scale status title client project architects and designers spaceAgent Architects Ltd is a RIBA Chartered Practice

**spaceAgent**  
 Architects and Designers mail@spaceagent.com  
 London-Heidelberg-Barcelona-Brussels spaceagent.com  
 spaceAgent Architects Ltd is a RIBA Chartered Practice


Tower Tandoori restaurant extension  
 72-76 Tower Bridge Road  
 London SE1 4TP

Tower Tandoori restaurant  
 72-76 Tower Bridge Road  
 London SE1 4TP

Second Floor  
 as existing

|                |                       |
|----------------|-----------------------|
| <b>Survey</b>  |                       |
|                | 1:100 @A3<br>1:50 @A1 |
|                | 11.10.2019            |
|                | I.lezzi               |
| <b>TBR_E03</b> |                       |

# ROOF PLAN

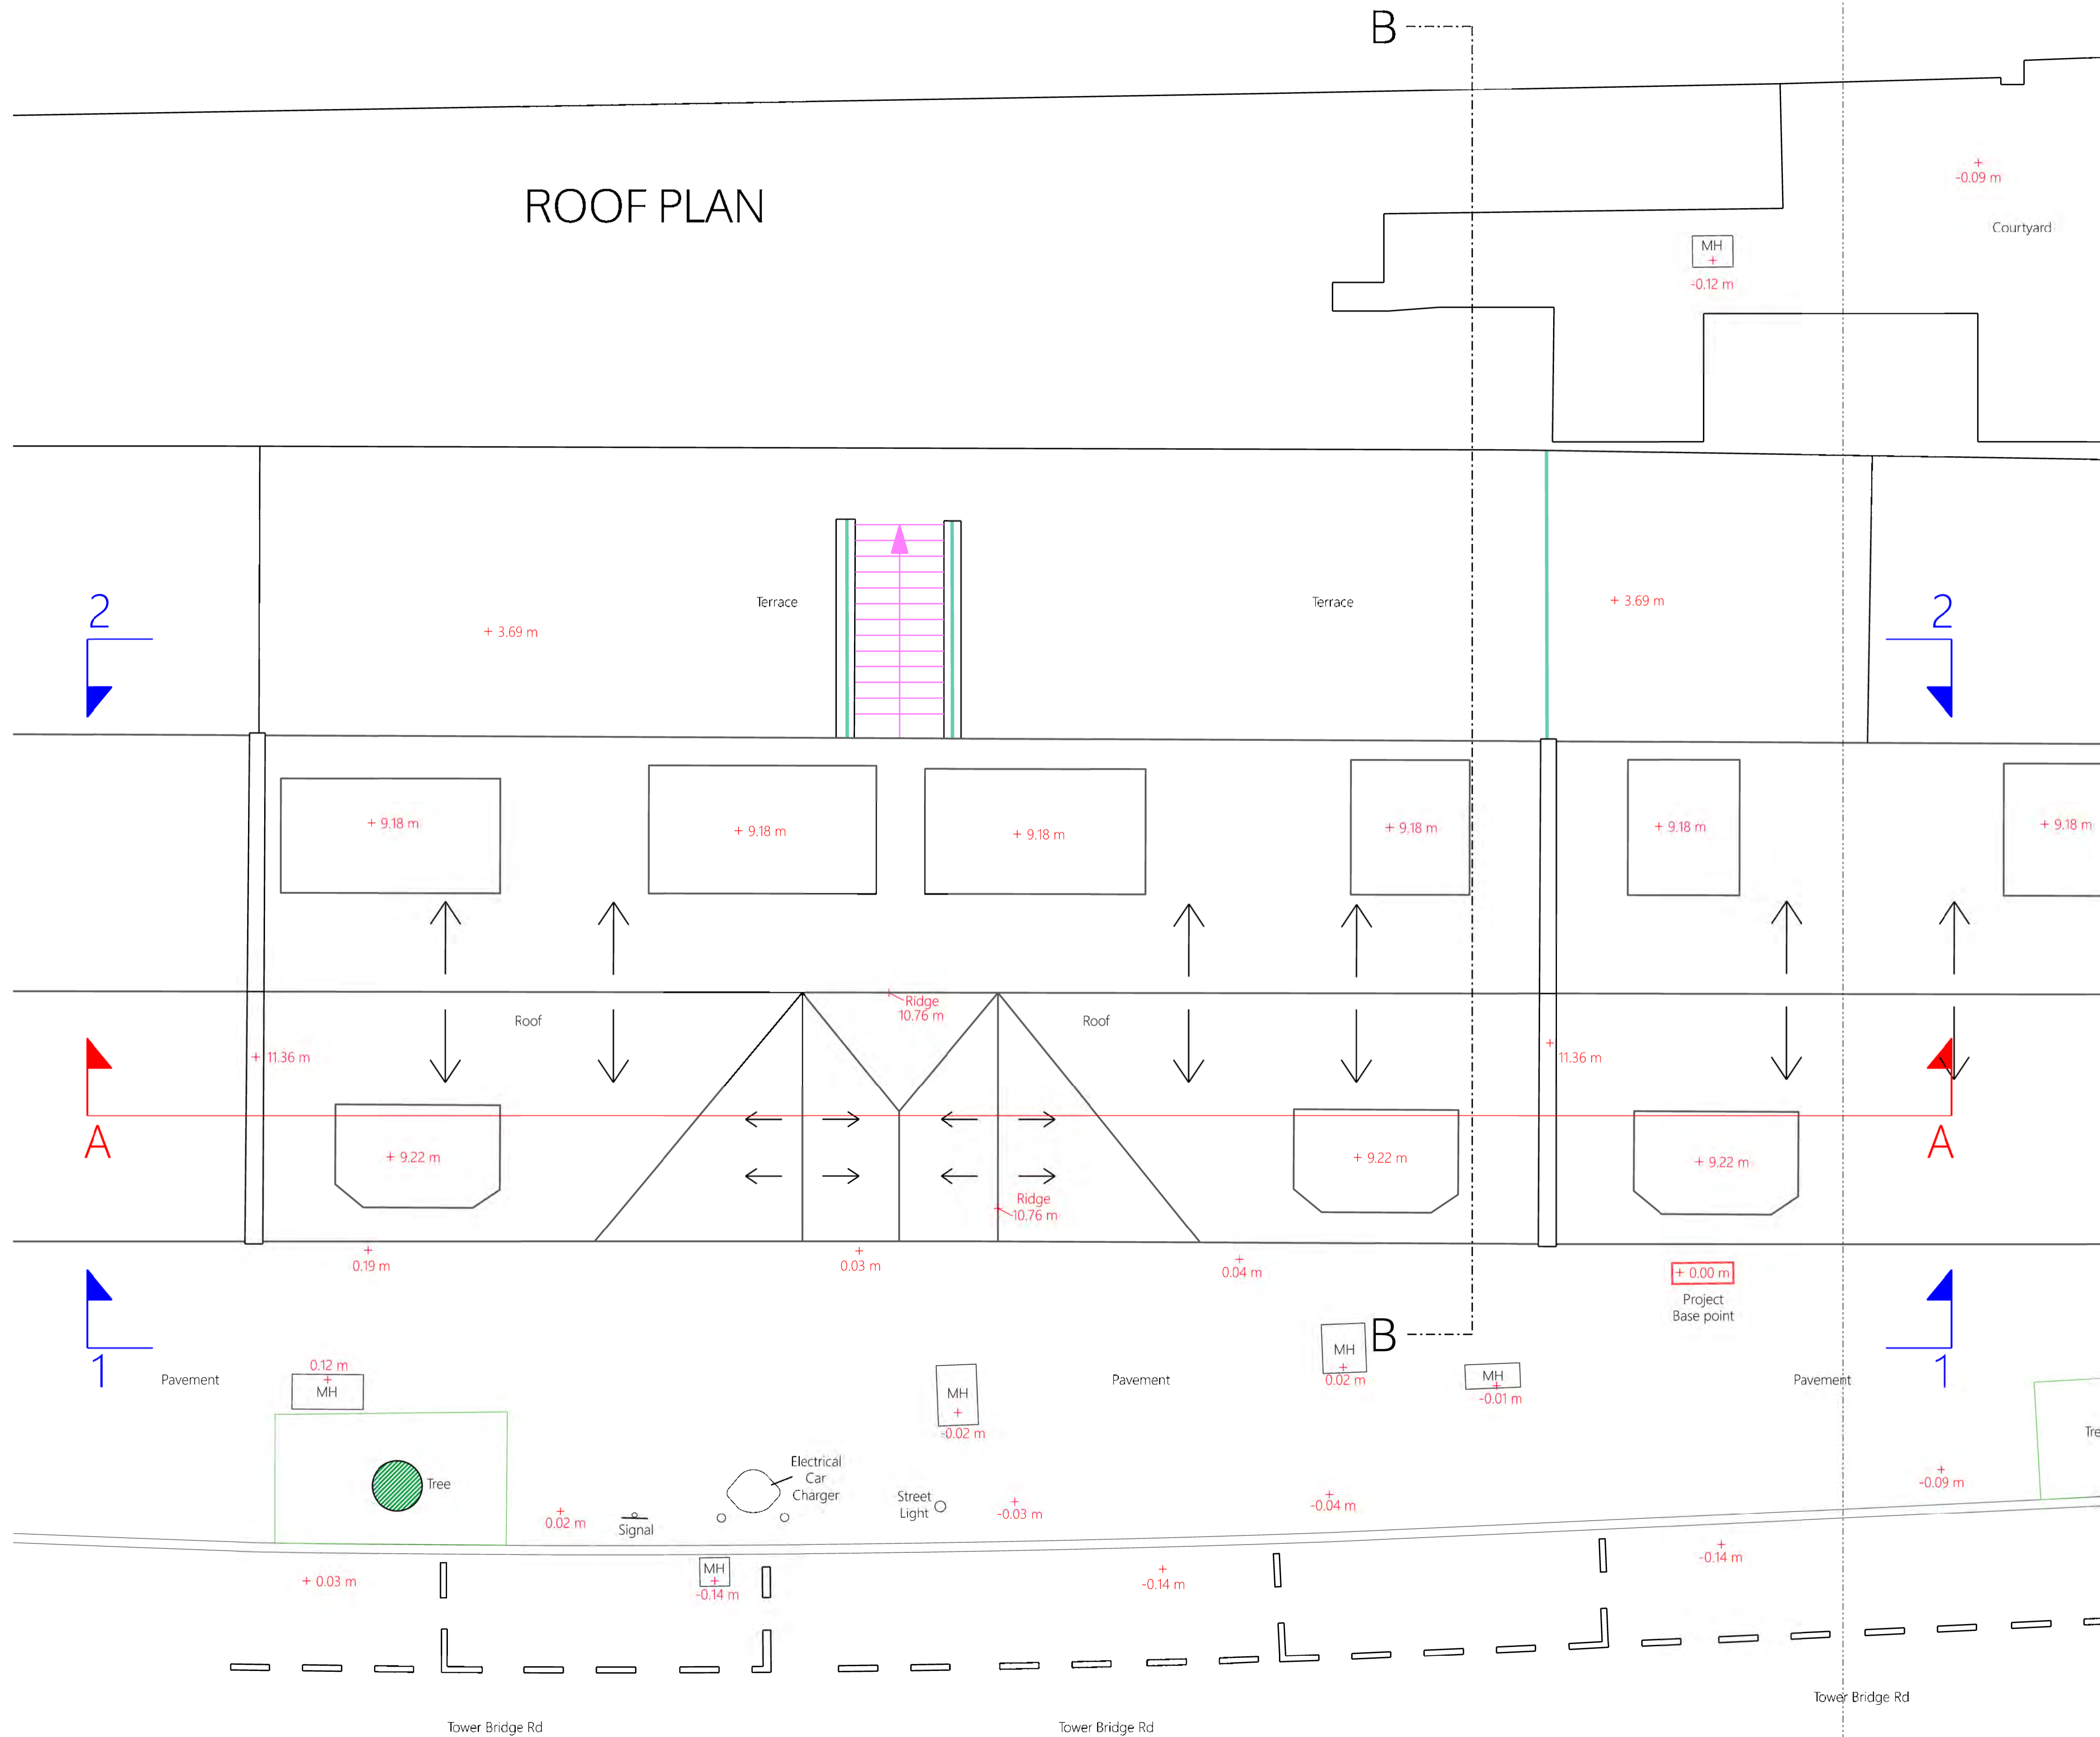

no. drawn date scale status title client project © ALL COPYRIGHTS RESERVED m 0 1 2 3 4 5 ALL DIMENSIONS TO BE CHECKED ON SITE

**spaceAgent**

Architects and Designers mail@spaceagent.com  
 London-Heidelberg-Barcelona-Brussels spaceagent.com  
 spaceAgent Architects Ltd is a RIBA Chartered Practice

Tower Tandoori restaurant extension  
 72-76 Tower Bridge Road  
 London SE1 4TP

Tower Tandoori restaurant  
 72-76 Tower Bridge Road  
 London SE1 4TP

Roof Plan  
 as existing

| Survey         |  |
|----------------|--|
| 1:100 @A3      |  |
| 1:50 @A1       |  |
| 11.10.2019     |  |
| I.lezzi        |  |
| <b>TBR_E04</b> |  |

+18.00 m  
 +16.00 m  
 +14.00 m  
 +12.00 m  
 +10.00 m  
 +8.00 m  
 +6.00 m  
 +4.00 m  
 +2.00 m  
 +0.00 m



FRONT ELEVATION

no. drawn date scale status title client project © ALL COPYRIGHTS RESERVED m 0 1 2 3 4 5 ALL DIMENSIONS TO BE CHECKED ON SITE

spaceAgent

Architects and Designers mail@spaceagent.com  
 London-Heidelberg-Barcelona-Brussels spaceagent.com  
 spaceAgent Architects Ltd is a RIBA Chartered Practice

Tower Tandoori restaurant extension  
 72-76 Tower Bridge Road  
 London SE1 4TP

Tower Tandoori restaurant  
 72-76 Tower Bridge Road  
 London SE1 4TP

Front Elevation  
 as existing

|         |                       |
|---------|-----------------------|
| Survey  |                       |
|         | 1:100 @A3<br>1:50 @A1 |
|         | 11.10.2019            |
|         | l.lezzi               |
| TBR_E05 |                       |

+18.00 m  
 +16.00 m  
 +14.00 m  
 +12.00 m  
 +10.00 m  
 +8.00 m  
 +6.00 m  
 +4.00 m  
 +2.00 m  
 +0.00 m



BACK ELEVATION

no. drawn date scale status title client project © ALL COPYRIGHTS RESERVED m 0 1 2 3 4 5 ALL DIMENSIONS TO BE CHECKED ON SITE

spaceAgent

Architects and Designers mail@spaceagent.com  
 London-Heidelberg-Barcelona-Brussels spaceagent.com  
 spaceAgent Architects Ltd is a RIBA Chartered Practice

Tower Tandoori restaurant extension  
 72-76 Tower Bridge Road  
 London SE1 4TP

Tower Tandoori restaurant  
 72-76 Tower Bridge Road  
 London SE1 4TP

Back Elevation  
 as existing

|         |                       |
|---------|-----------------------|
| Survey  |                       |
|         | 1:100 @A3<br>1:50 @A1 |
|         | 11.10.2019            |
|         | I.lezzi               |
| TBR_E06 |                       |

+18.00 m

+16.00 m

+14.00 m

+12.00 m

+10.00 m

+8.00 m

+6.00 m

+4.00 m


+2.00 m

+0.00 m

00 M

Adjacent Building

Adjacent Building

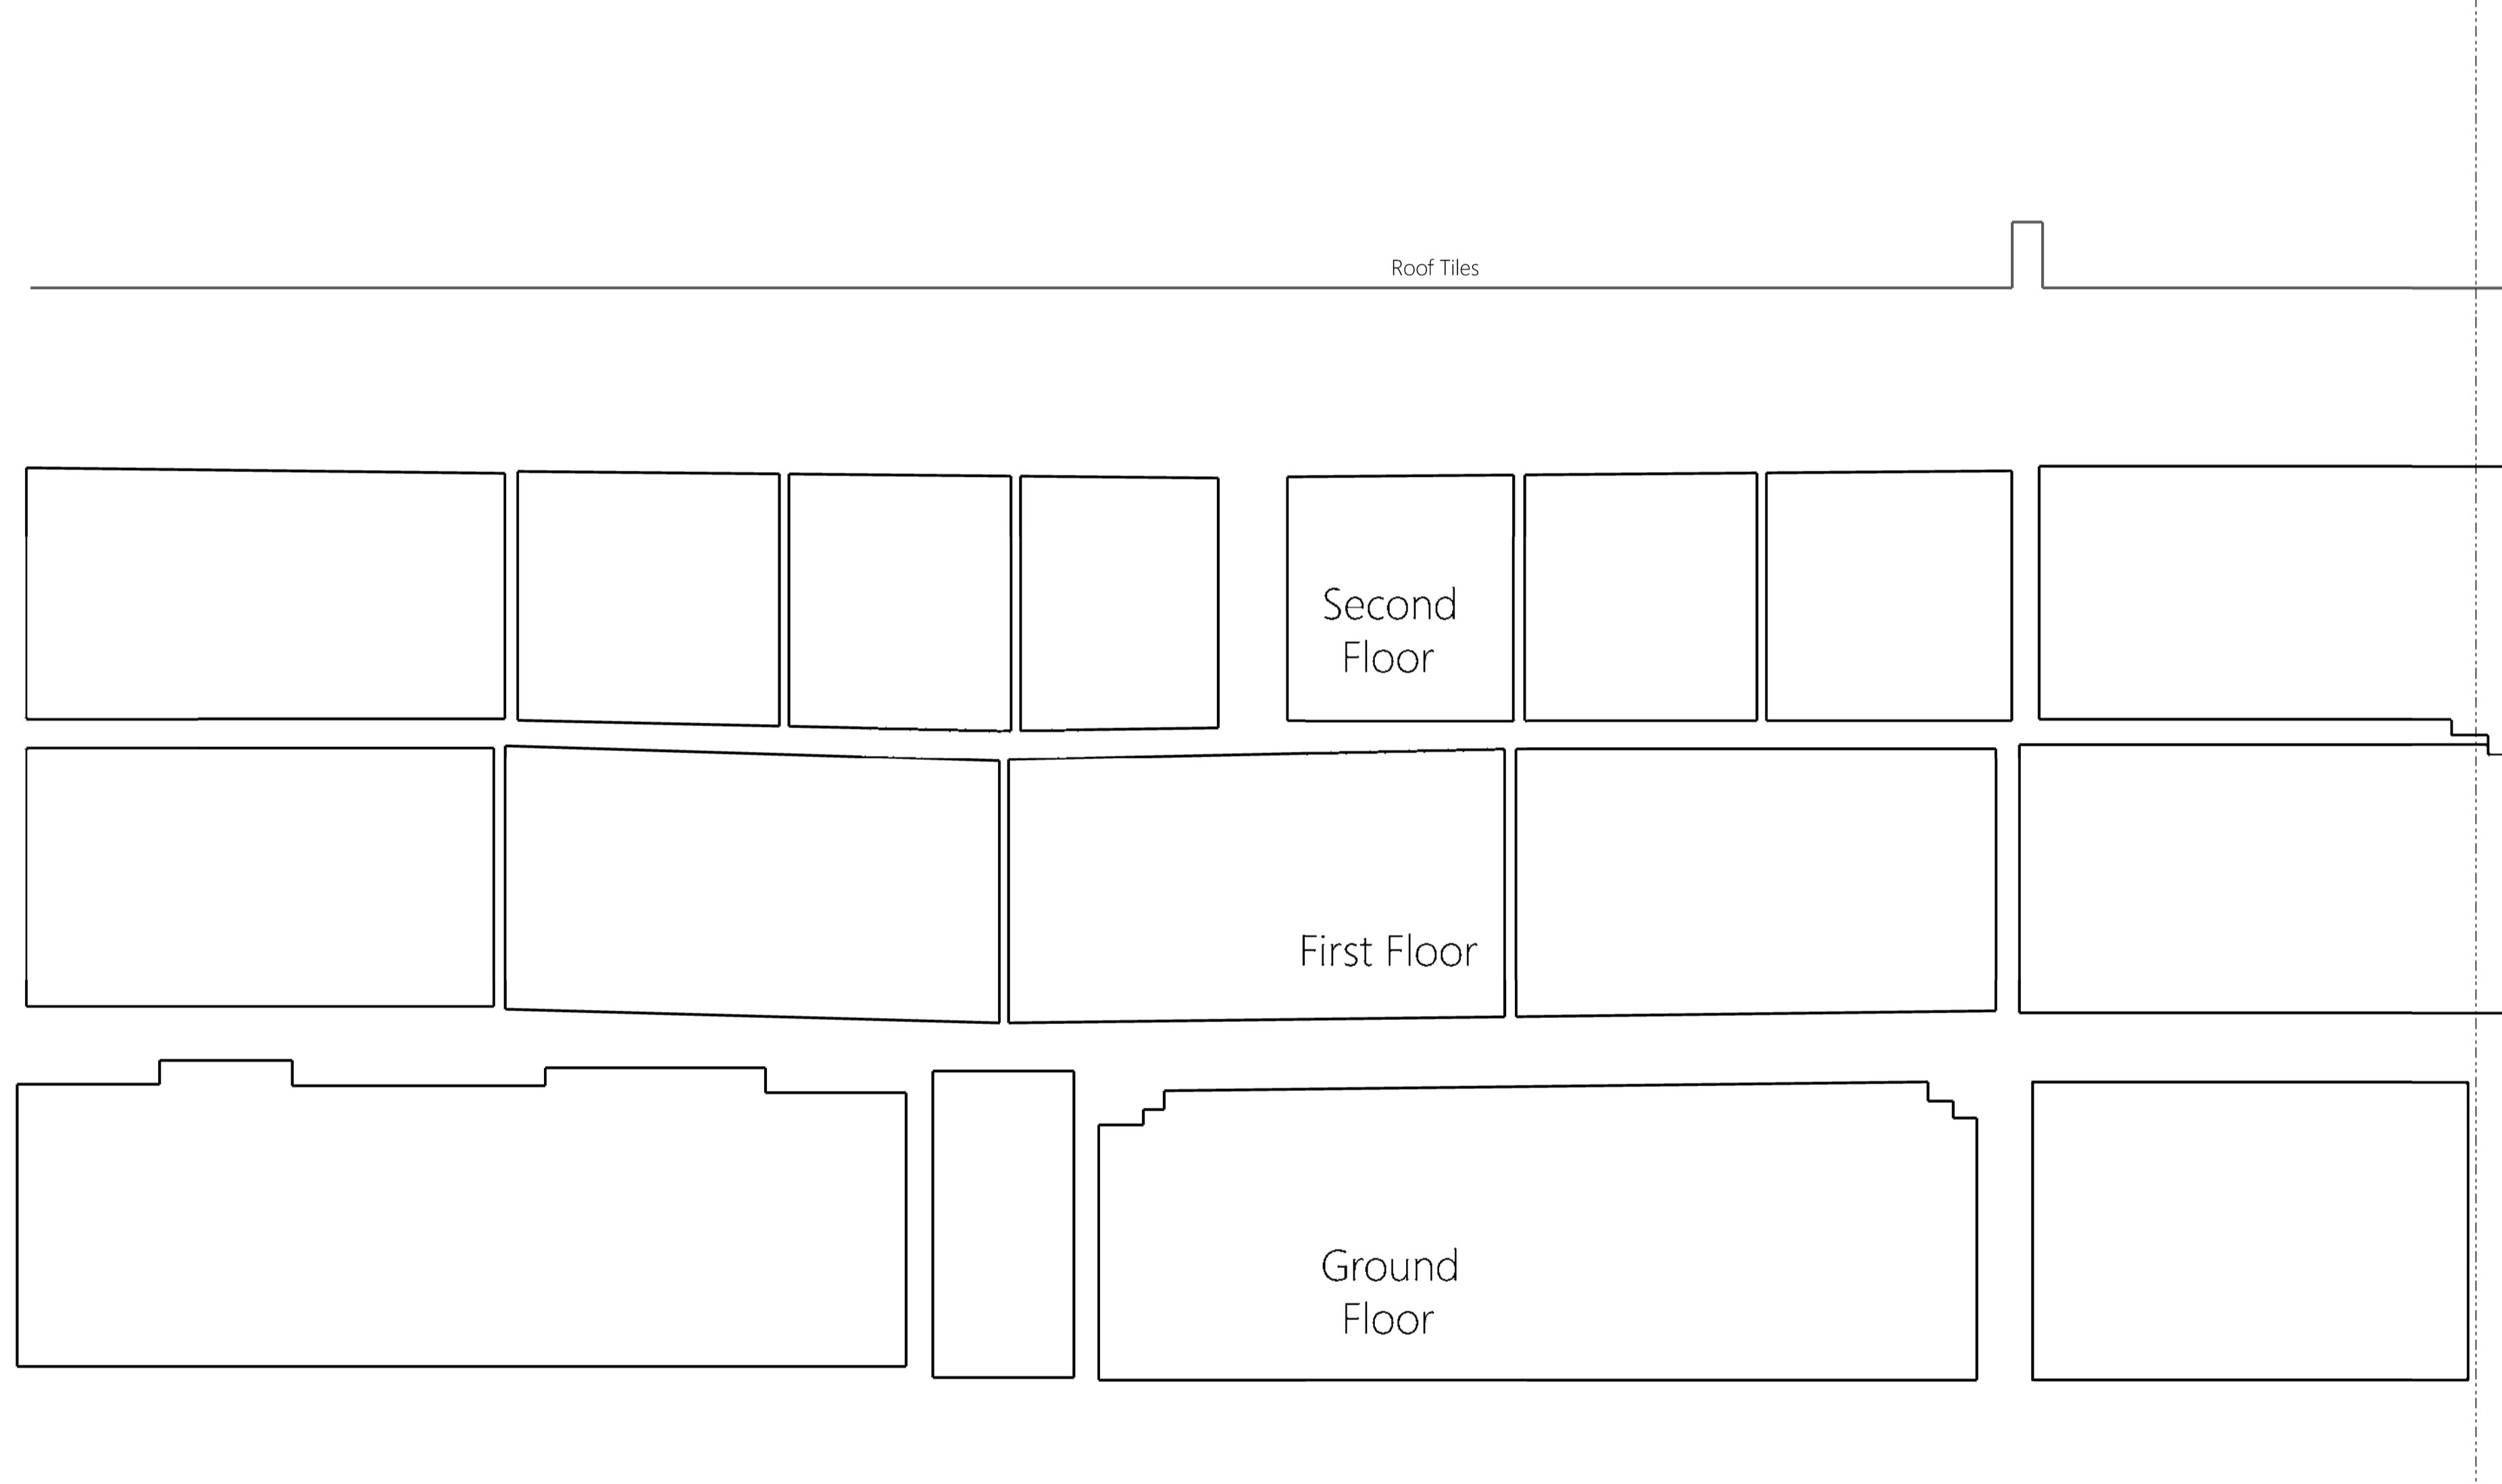

Roof Tiles

Second Floor

First Floor

Ground Floor

# SECTION A-A

no. drawn date scale status title client project

m 0 1 2 3 4 5 ALL DIMENSIONS TO BE CHECKED ON SITE

## spaceAgent

Architects and Designers [mail@spaceagent.com](mailto:mail@spaceagent.com)  
 London-Heidelberg-Barcelona-Brussels [spaceagent.com](http://spaceagent.com)  
 spaceAgent Architects Ltd is a RIBA Chartered Practice

Tower Tandoori restaurant extension  
 72-76 Tower Bridge Road  
 London SE1 4TP

Tower Tandoori restaurant  
 72-76 Tower Bridge Road  
 London SE1 4TP

Section A-A  
 as existing

|                  |                       |
|------------------|-----------------------|
| <h3>Survey</h3>  |                       |
|                  | 1:100 @A3<br>1:50 @A1 |
|                  | 11.10.2019            |
|                  | I.lezzi               |
| <h2>TBR_E07</h2> |                       |

+18.00 m

+16.00 m

+14.00 m

+12.00 m

+10.00 m

+8.00 m

+6.00 m

+4.00 m

+2.00 m

+0.00 m

00 M



# SECTION B-B

no. drawn date scale status title client project m 0 1 2 3 4 5 ALL DIMENSIONS TO BE CHECKED ON SITE © ALL COPYRIGHTS RESERVED

## spaceAgent

Architects and Designers [mail@spaceagent.com](mailto:mail@spaceagent.com)  
 London-Heidelberg-Barcelona-Brussels [spaceagent.com](http://spaceagent.com)  
 spaceAgent Architects Ltd is a RIBA Chartered Practice

**project** Tower Tandoori restaurant extension  
 72-76 Tower Bridge Road  
 London SE1 4TP

**client** Tower Tandoori restaurant  
 72-76 Tower Bridge Road  
 London SE1 4TP

**title** Section B-B  
 as existing

|                  |                       |
|------------------|-----------------------|
| <h3>Survey</h3>  |                       |
|                  | 1:100 @A3<br>1:50 @A1 |
|                  | 18.10.2019            |
|                  | I.lezzi               |
| <h2>TBR_E08</h2> |                       |