

A
BASEMENT _ plan

no. drawn date scale status title client project © ALL COPYRIGHTS RESERVED m 0 1 2 3 4 5 ALL DIMENSIONS TO BE CHECKED ON SITE

spaceAgent 
 Architects and Designers mail@spaceagent.com
 London-Heidelberg-Barcelona-Brussels spaceagent.com
 spaceAgent Architects Ltd is a RIBA Chartered Practice

Office refurbishment
 16 Prescott Street
 London E1 8AZ

Stirling Ackroyd Legal
 402-404 Commercial Road
 London E1 0LP

Basement Plan
 existing

EXISTING	
	1:100 @A3 1:50 @A1
	14.1.2020
	lezzi
PRE_E00	



GROUND FLOOR _ plan

no. drawn date scale status title client project © ALL COPYRIGHTS RESERVED m 0 1 2 3 4 5 ALL DIMENSIONS TO BE CHECKED ON SITE


spaceAgent 
 Architects and Designers mail@spaceagent.com
 London-Heidelberg-Barcelona-Brussels spaceagent.com
 spaceAgent Architects Ltd is a RIBA Chartered Practice

Office refurbishment
 16 Prescott Street
 London E1 8AZ

 Stirling Ackroyd Legal
 402-404 Commercial Road
 London E1 0LP

 Ground floor
 existing

EXISTING	
	1:100 @A3 1:50 @A1
	14.1.2020
	lezzi
PRE_E01	

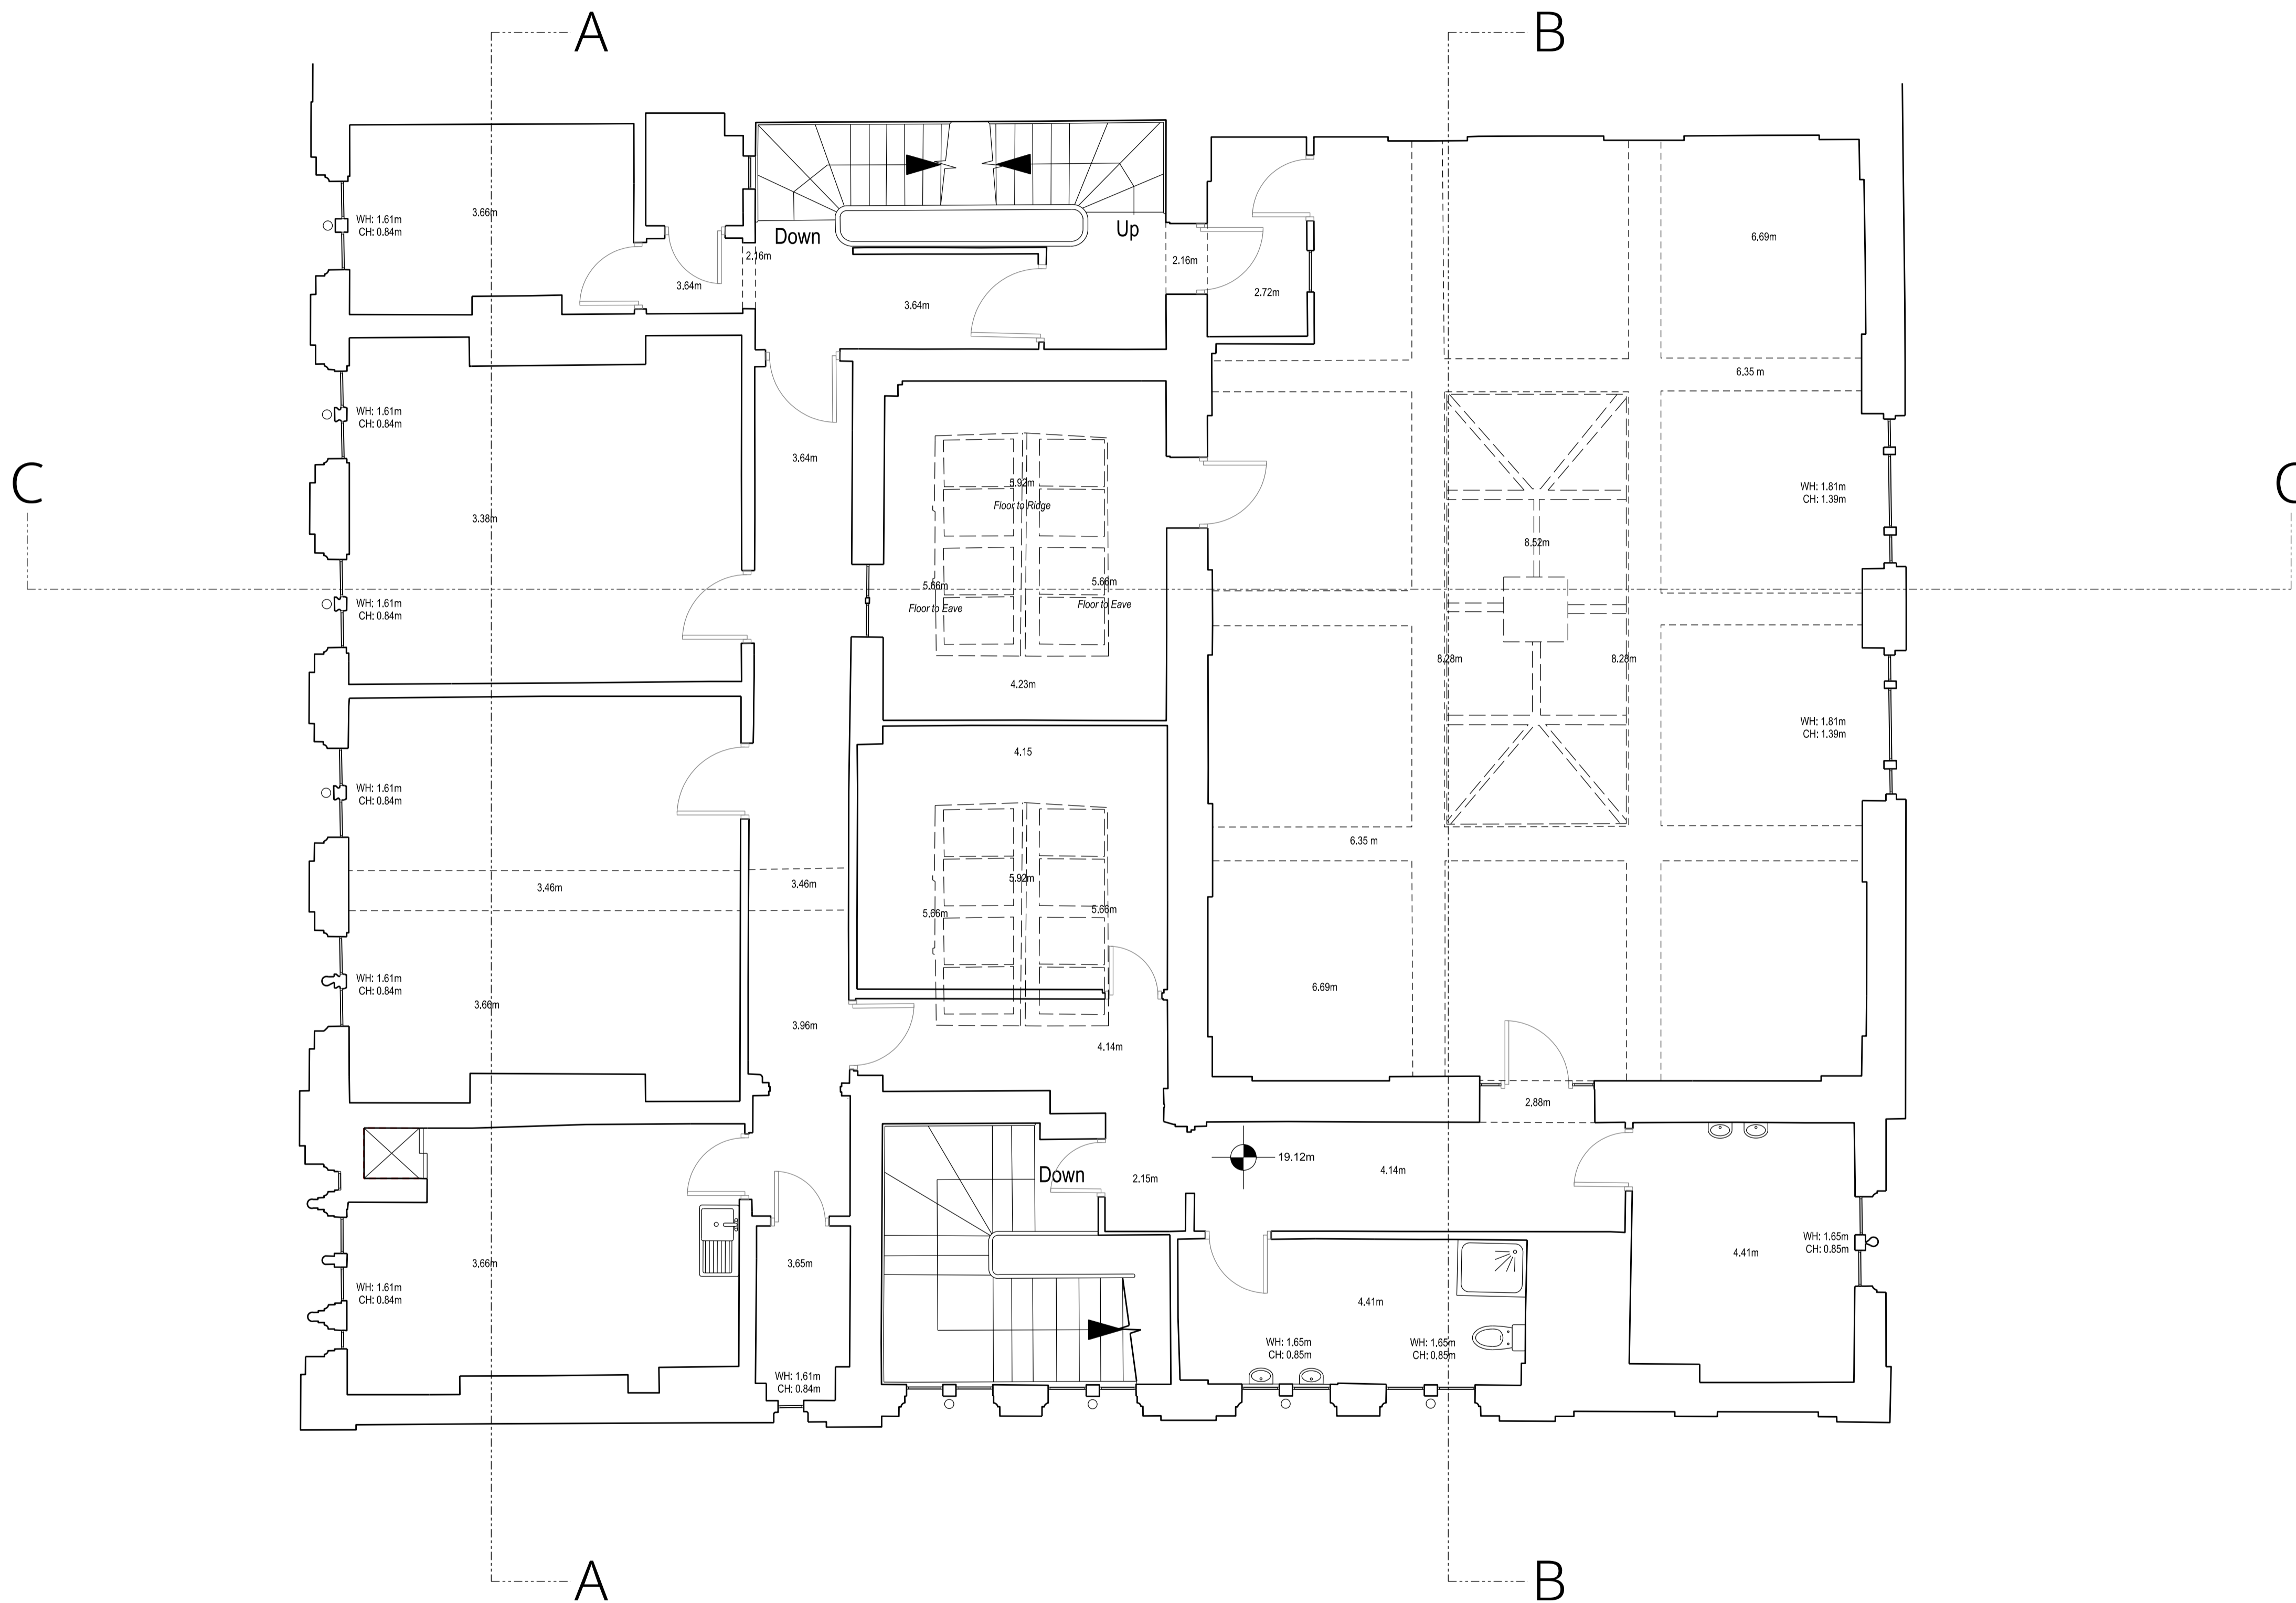

FIRST FLOOR _ plan

no. drawn date scale status title client project © ALL COPYRIGHTS RESERVED m 0 1 2 3 4 5 ALL DIMENSIONS TO BE CHECKED ON SITE


spaceAgent 
 Architects and Designers mail@spaceagent.com
 London-Heidelberg-Barcelona-Brussels spaceagent.com
 spaceAgent Architects Ltd is a RIBA Chartered Practice

project Office refurbishment
 16 Prescott Street
 London E1 8AZ

client Stirling Ackroyd Legal
 402-404 Commercial Road
 London E1 0LP

title First floor
 existing

EXISTING	
	1:100 @A3 1:50 @A1
	14.1.2020
	lezzi
PRE_E02	

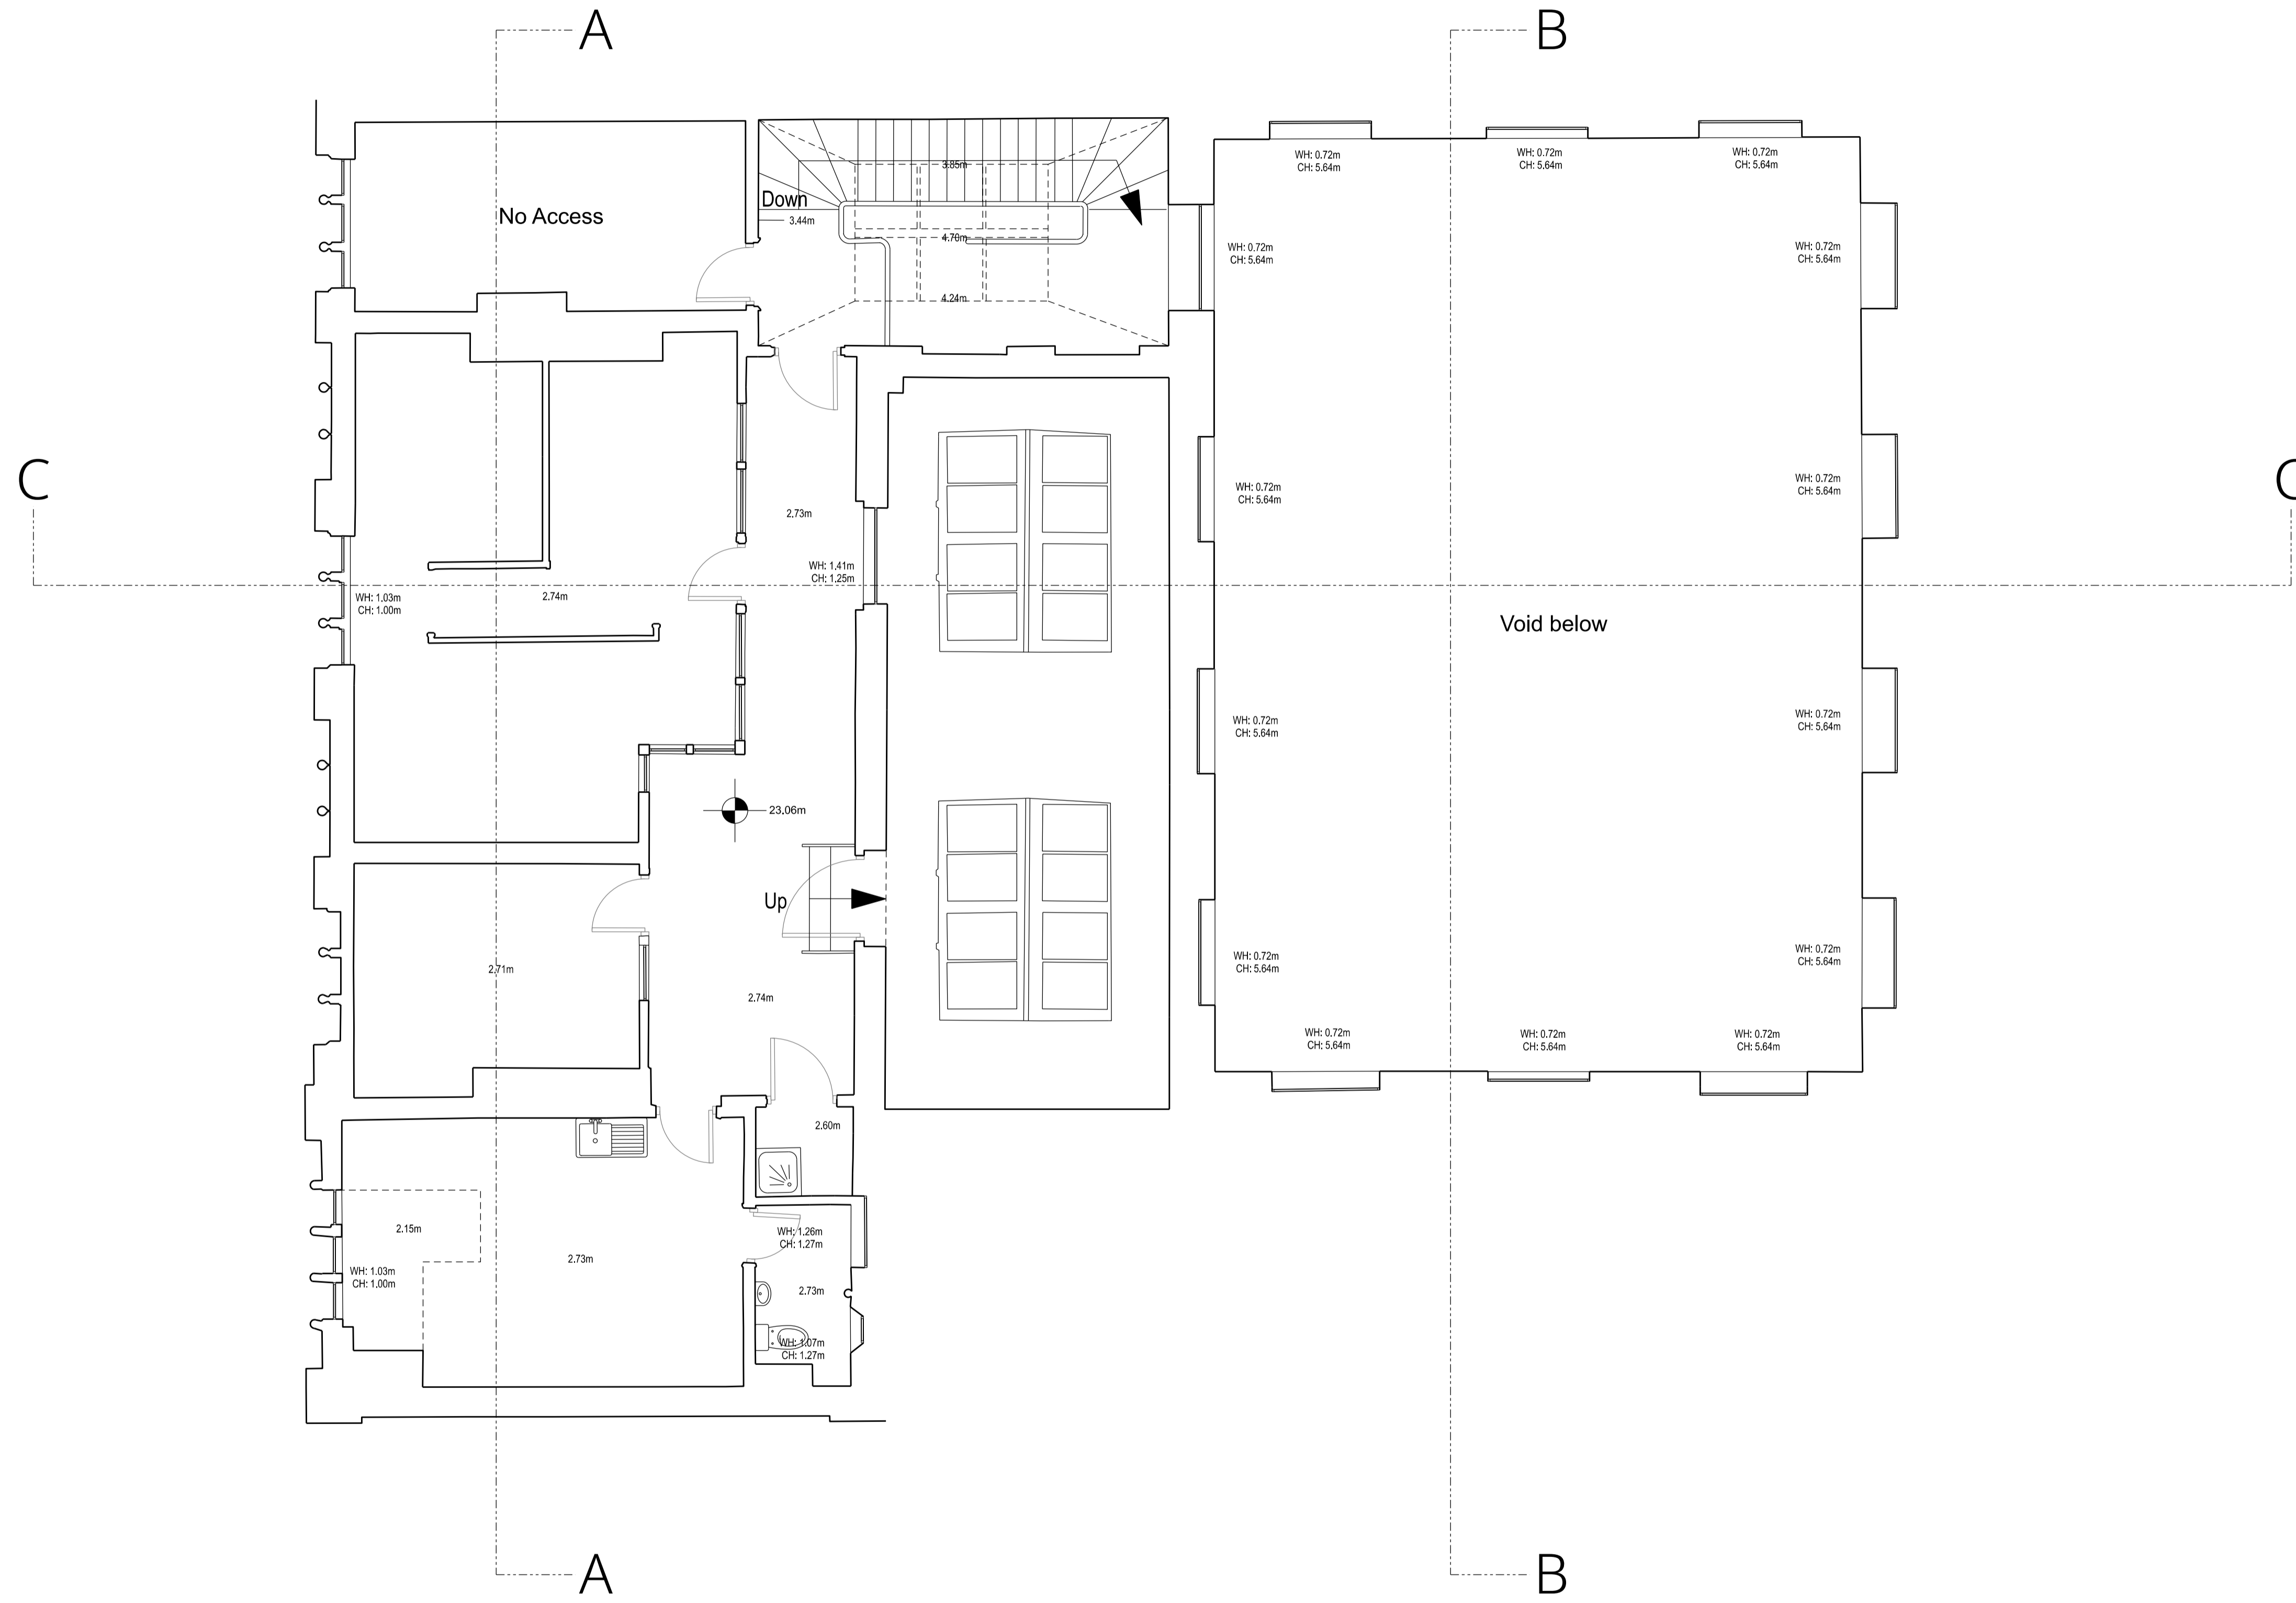

SECOND FLOOR _ plan

no. drawn date scale status title client project

5 4 3 2 1 0 m

ALL DIMENSIONS TO BE CHECKED ON SITE

© ALL COPYRIGHTS RESERVED

second floor existing

16 Prescott Street London E1 8AZ

spaceAgent


Architects and Designers London-Heidelberg-Barcelona-Brussels spaceAgent Architects Ltd is a RIBA Chartered Practice

Office refurbishment 16 Prescott Street London E1 8AZ

Stirling Ackroyd Legal 402-404 Commercial Road London E1 0LP

Second floor existing

EXISTING	
1:100 @A3	1:50 @A1
14.1.2020	
lezzi	
PRE_E03	

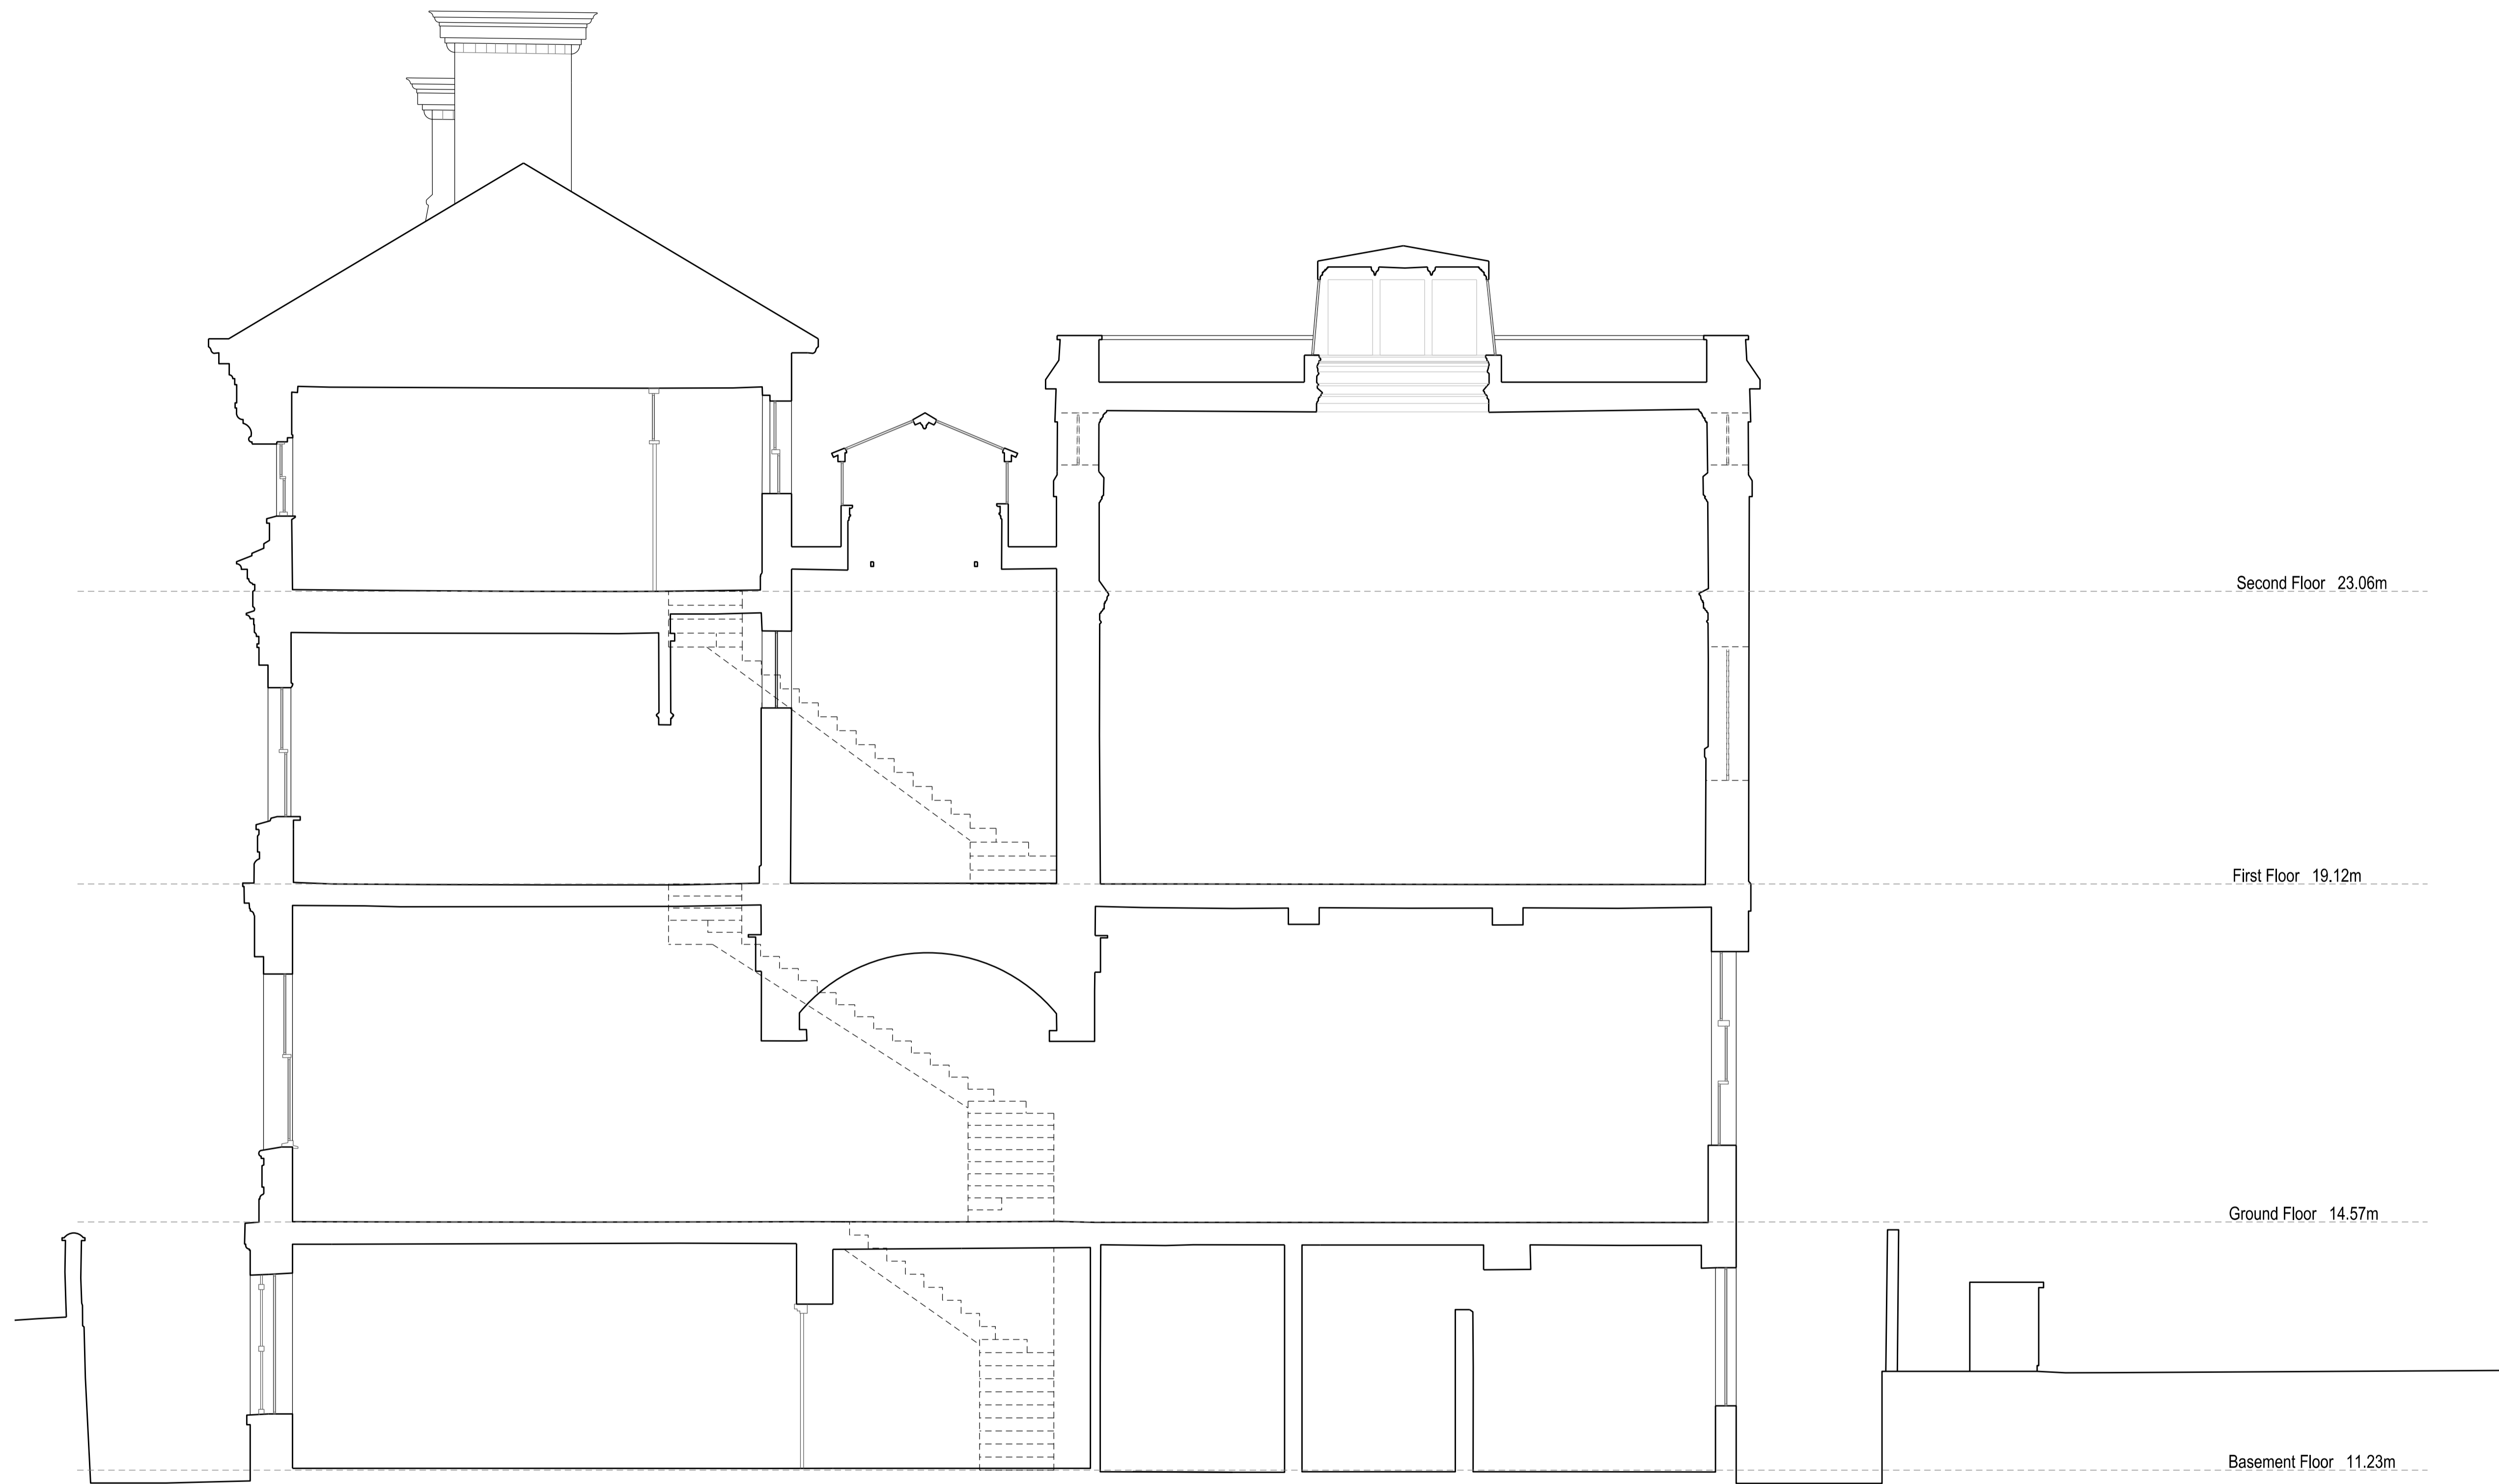

Section C-C

no. drawn date scale status title client project © ALL COPYRIGHTS RESERVED m 0 1 2 3 4 5 ALL DIMENSIONS TO BE CHECKED ON SITE

spaceAgent 
 Architects and Designers mail@spaceagent.com
 London-Heidelberg-Barcelona-Brussels spaceagent.com
 spaceAgent Architects Ltd is a RIBA Chartered Practice

project Office refurbishment
 16 Prescott Street
 London E1 8AZ
 client Stirling Ackroyd Legal
 402-404 Commercial Road
 London E1 0LP

title Section C-C
 existing

EXISTING	
	1:100 @A3 1:50 @A1
	14.1.2020
	lezzi
PRE_E04	



Side elevation

no. drawn date scale status title client project © ALL COPYRIGHTS RESERVED m 0 1 2 3 4 5 ALL DIMENSIONS TO BE CHECKED ON SITE

spaceAgent 

Architects and Designers mail@spaceagent.com
 London-Heidelberg-Barcelona-Brussels spaceagent.com
 spaceAgent Architects Ltd is a RIBA Chartered Practice

Office refurbishment
 16 Prescott Street
 London E1 8AZ

Stirling Ackroyd Legal
 402-404 Commercial Road
 London E1 0LP

Side elevation
 existing

EXISTING	
	1:100 @A3 1:50 @A1
	14.1.2020
	lezzi
PRE_E05	



Front elevation

no. drawn date scale status title client project © ALL COPYRIGHTS RESERVED m 0 1 2 3 4 5 ALL DIMENSIONS TO BE CHECKED ON SITE

Second Floor 23.06m

First Floor 19.12m

Ground Floor 14.57m

Basement Floor 11.23m

spaceAgent 

Architects and Designers mail@spaceagent.com
 London-Heidelberg-Barcelona-Brussels spaceagent.com
 spaceAgent Architects Ltd is a RIBA Chartered Practice

project Office refurbishment
 16 Prescott Street
 London E1 8AZ

client Stirling Ackroyd Legal
 402-404 Commercial Road
 London E1 0LP

title Front elevation
 existing

EXISTING	
	1:100 @A3 1:50 @A1
	14.1.2020
	lezzi
PRE_E06	



Back elevation

no. drawn date scale status title client project © ALL COPYRIGHTS RESERVED m 0 1 2 3 4 5 ALL DIMENSIONS TO BE CHECKED ON SITE

spaceAgent 

Architects and Designers mail@spaceagent.com
 London-Heidelberg-Barcelona-Brussels spaceagent.com
 spaceAgent Architects Ltd is a RIBA Chartered Practice

project Office refurbishment
 16 Prescott Street
 London E1 8AZ

client Stirling Ackroyd Legal
 402-404 Commercial Road
 London E1 0LP

title Back elevation
 existing

EXISTING	
	1:100 @A3 1:50 @A1
	14.1.2020
	lezzi
PRE_E07	