




BASEMENT \_ plan

no. drawn date scale status title client project © ALL COPYRIGHTS RESERVED m 0 1 2 3 4 5 ALL DIMENSIONS TO BE CHECKED ON SITE

**spaceAgent**   
 Architects and Designers mail@spaceagent.com  
 London-Heidelberg-Barcelona-Brussels spaceagent.com  
 spaceAgent Architects Ltd is a RIBA Chartered Practice

Office refurbishment  
 16 Prescott Street  
 London E1 8AZ  
 Stirling Ackroyd Legal  
 402-404 Commercial Road  
 London E1 0LP  
 Basement Plan  
 proposal

<b>DRAFT</b>	
	1:100 @A3 1:50 @A1
	17.1.2020
	lezzi
<b>PRE_P00</b>	

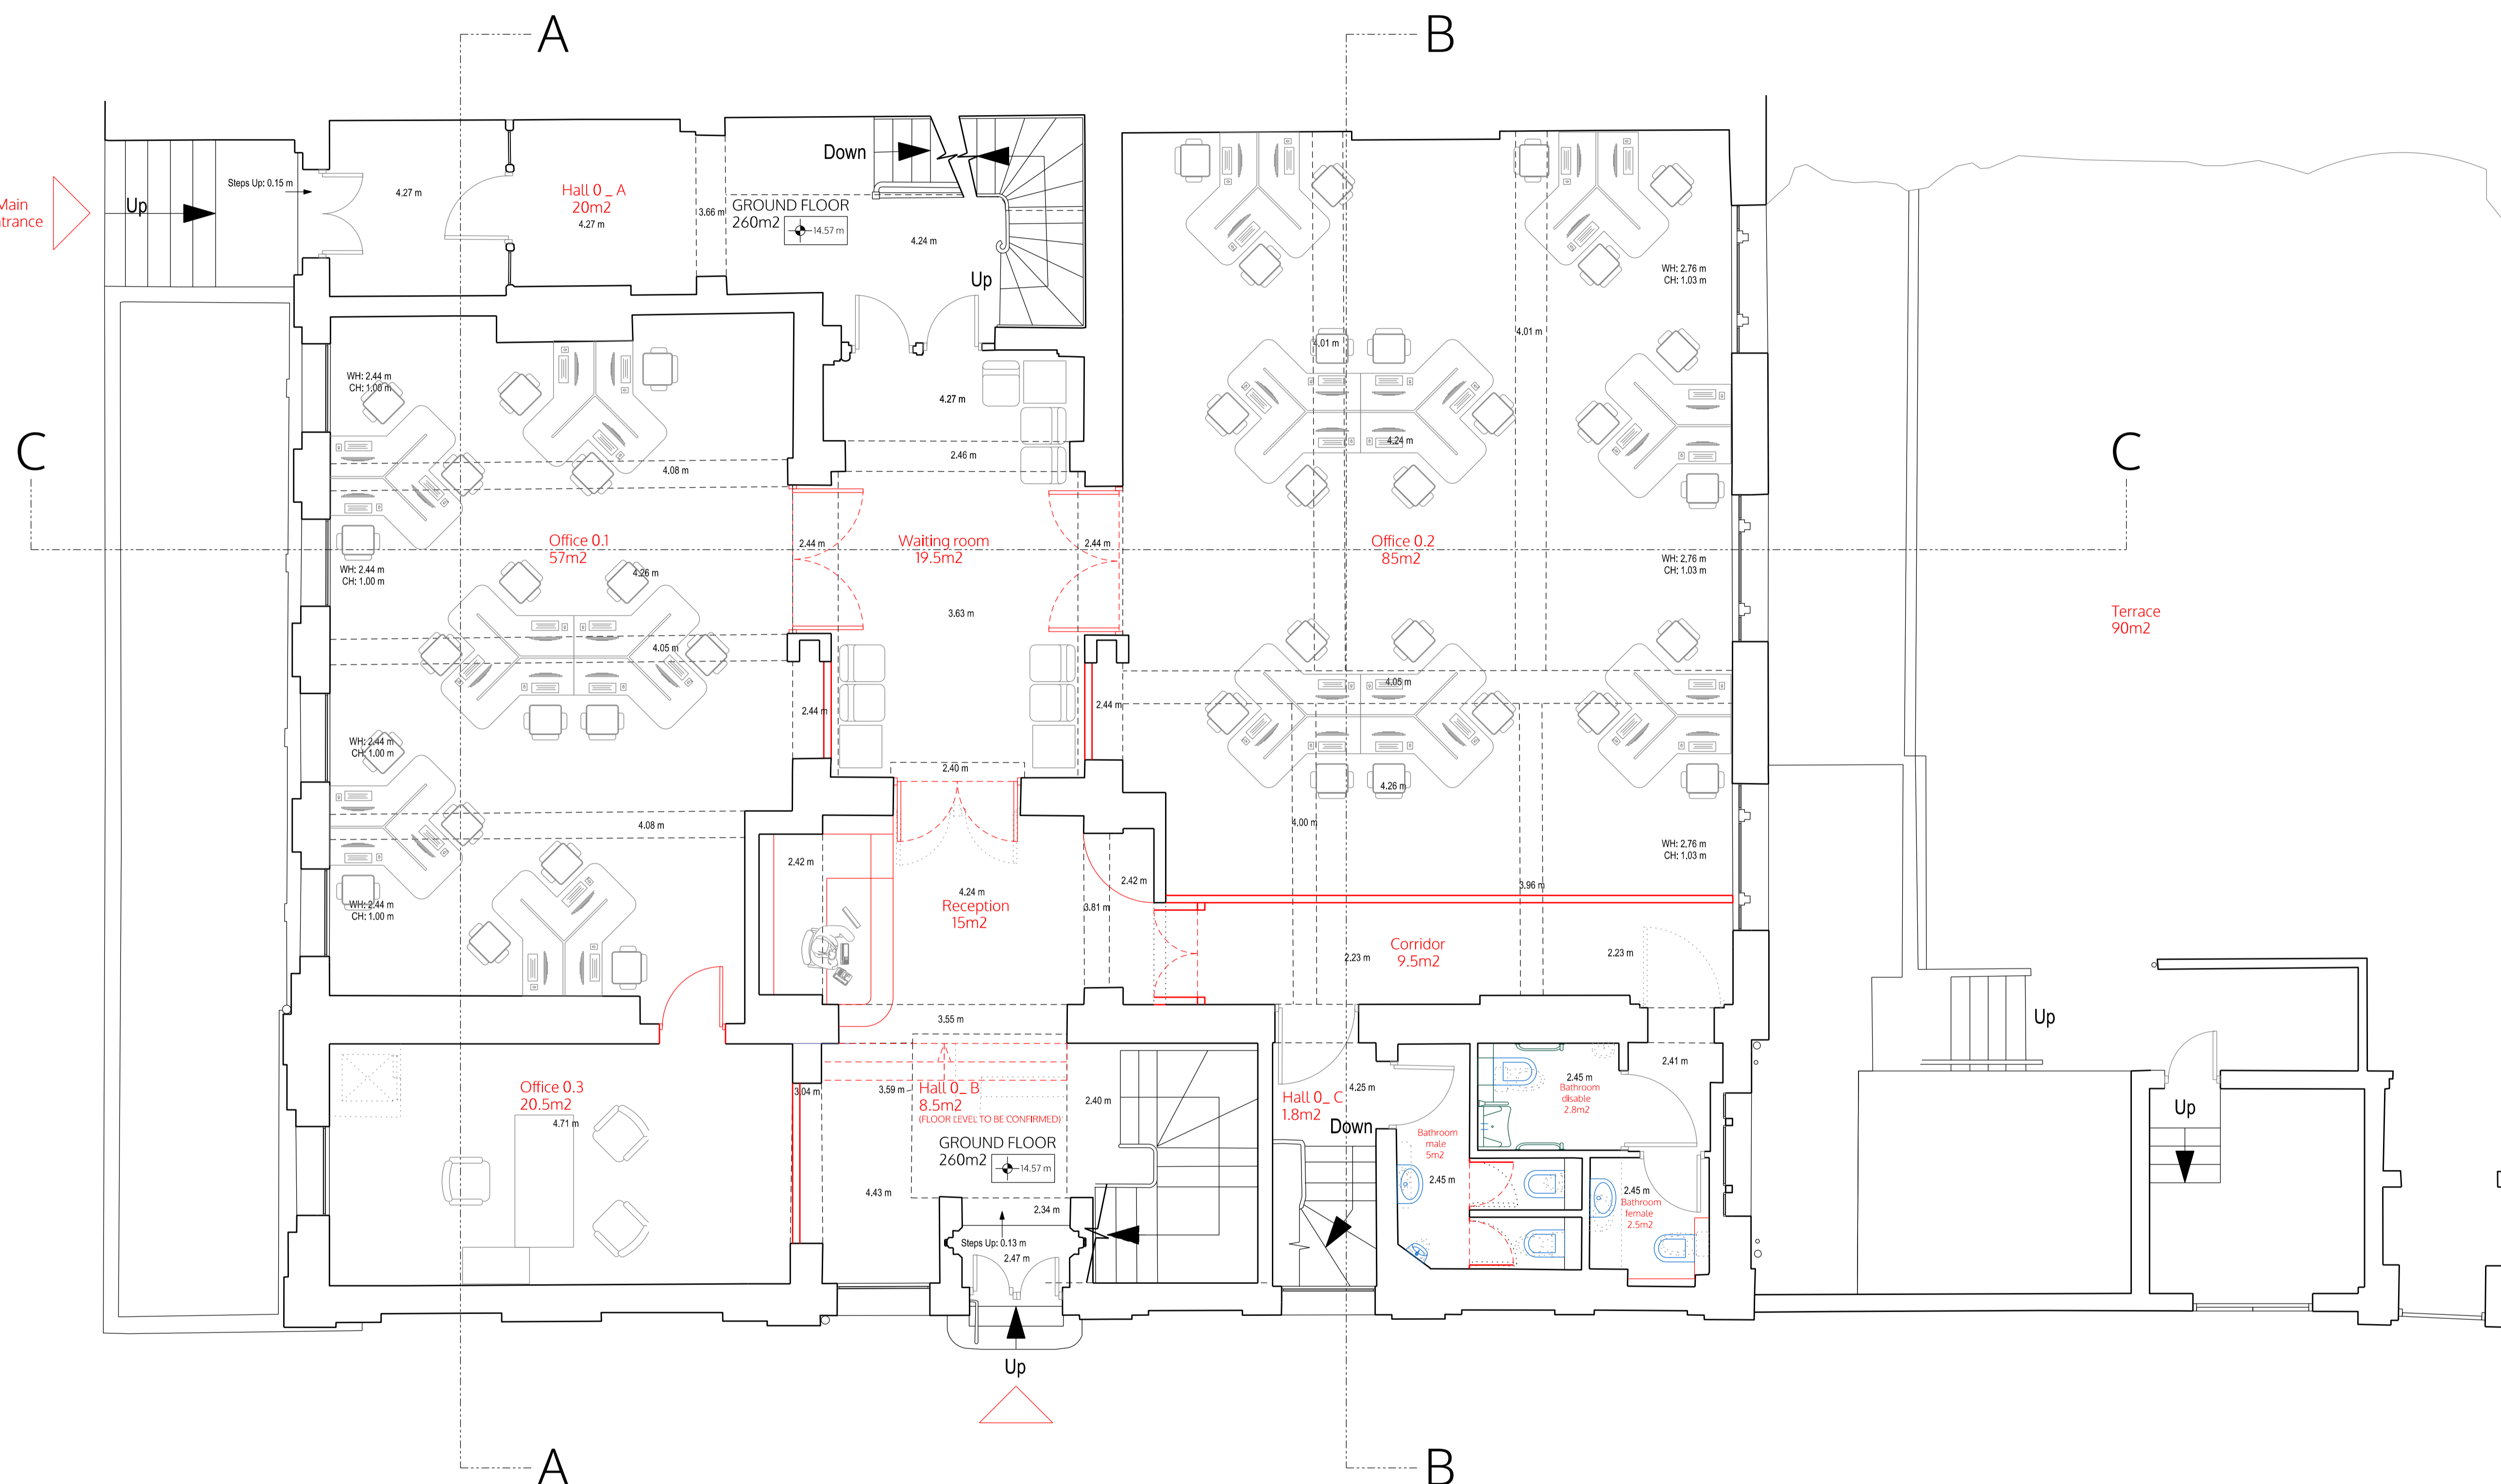

GROUND FLOOR \_ plan

no. drawn date scale status title client project © ALL COPYRIGHTS RESERVED m 0 1 2 3 4 5 ALL DIMENSIONS TO BE CHECKED ON SITE


**spaceAgent**   
 Architects and Designers mail@spaceagent.com  
 London-Heidelberg-Barcelona-Brussels spaceagent.com  
 spaceAgent Architects Ltd is a RIBA Chartered Practice

Office refurbishment  
 16 Prescott Street  
 London E1 8AZ

Stirling Ackroyd Legal  
 402-404 Commercial Road  
 London E1 0LP

Ground floor  
 proposal

<b>DRAFT</b>	
	1:100 @A3 1:50 @A1
	17.1.2020
	lezzi
<b>PRE_P01</b>	

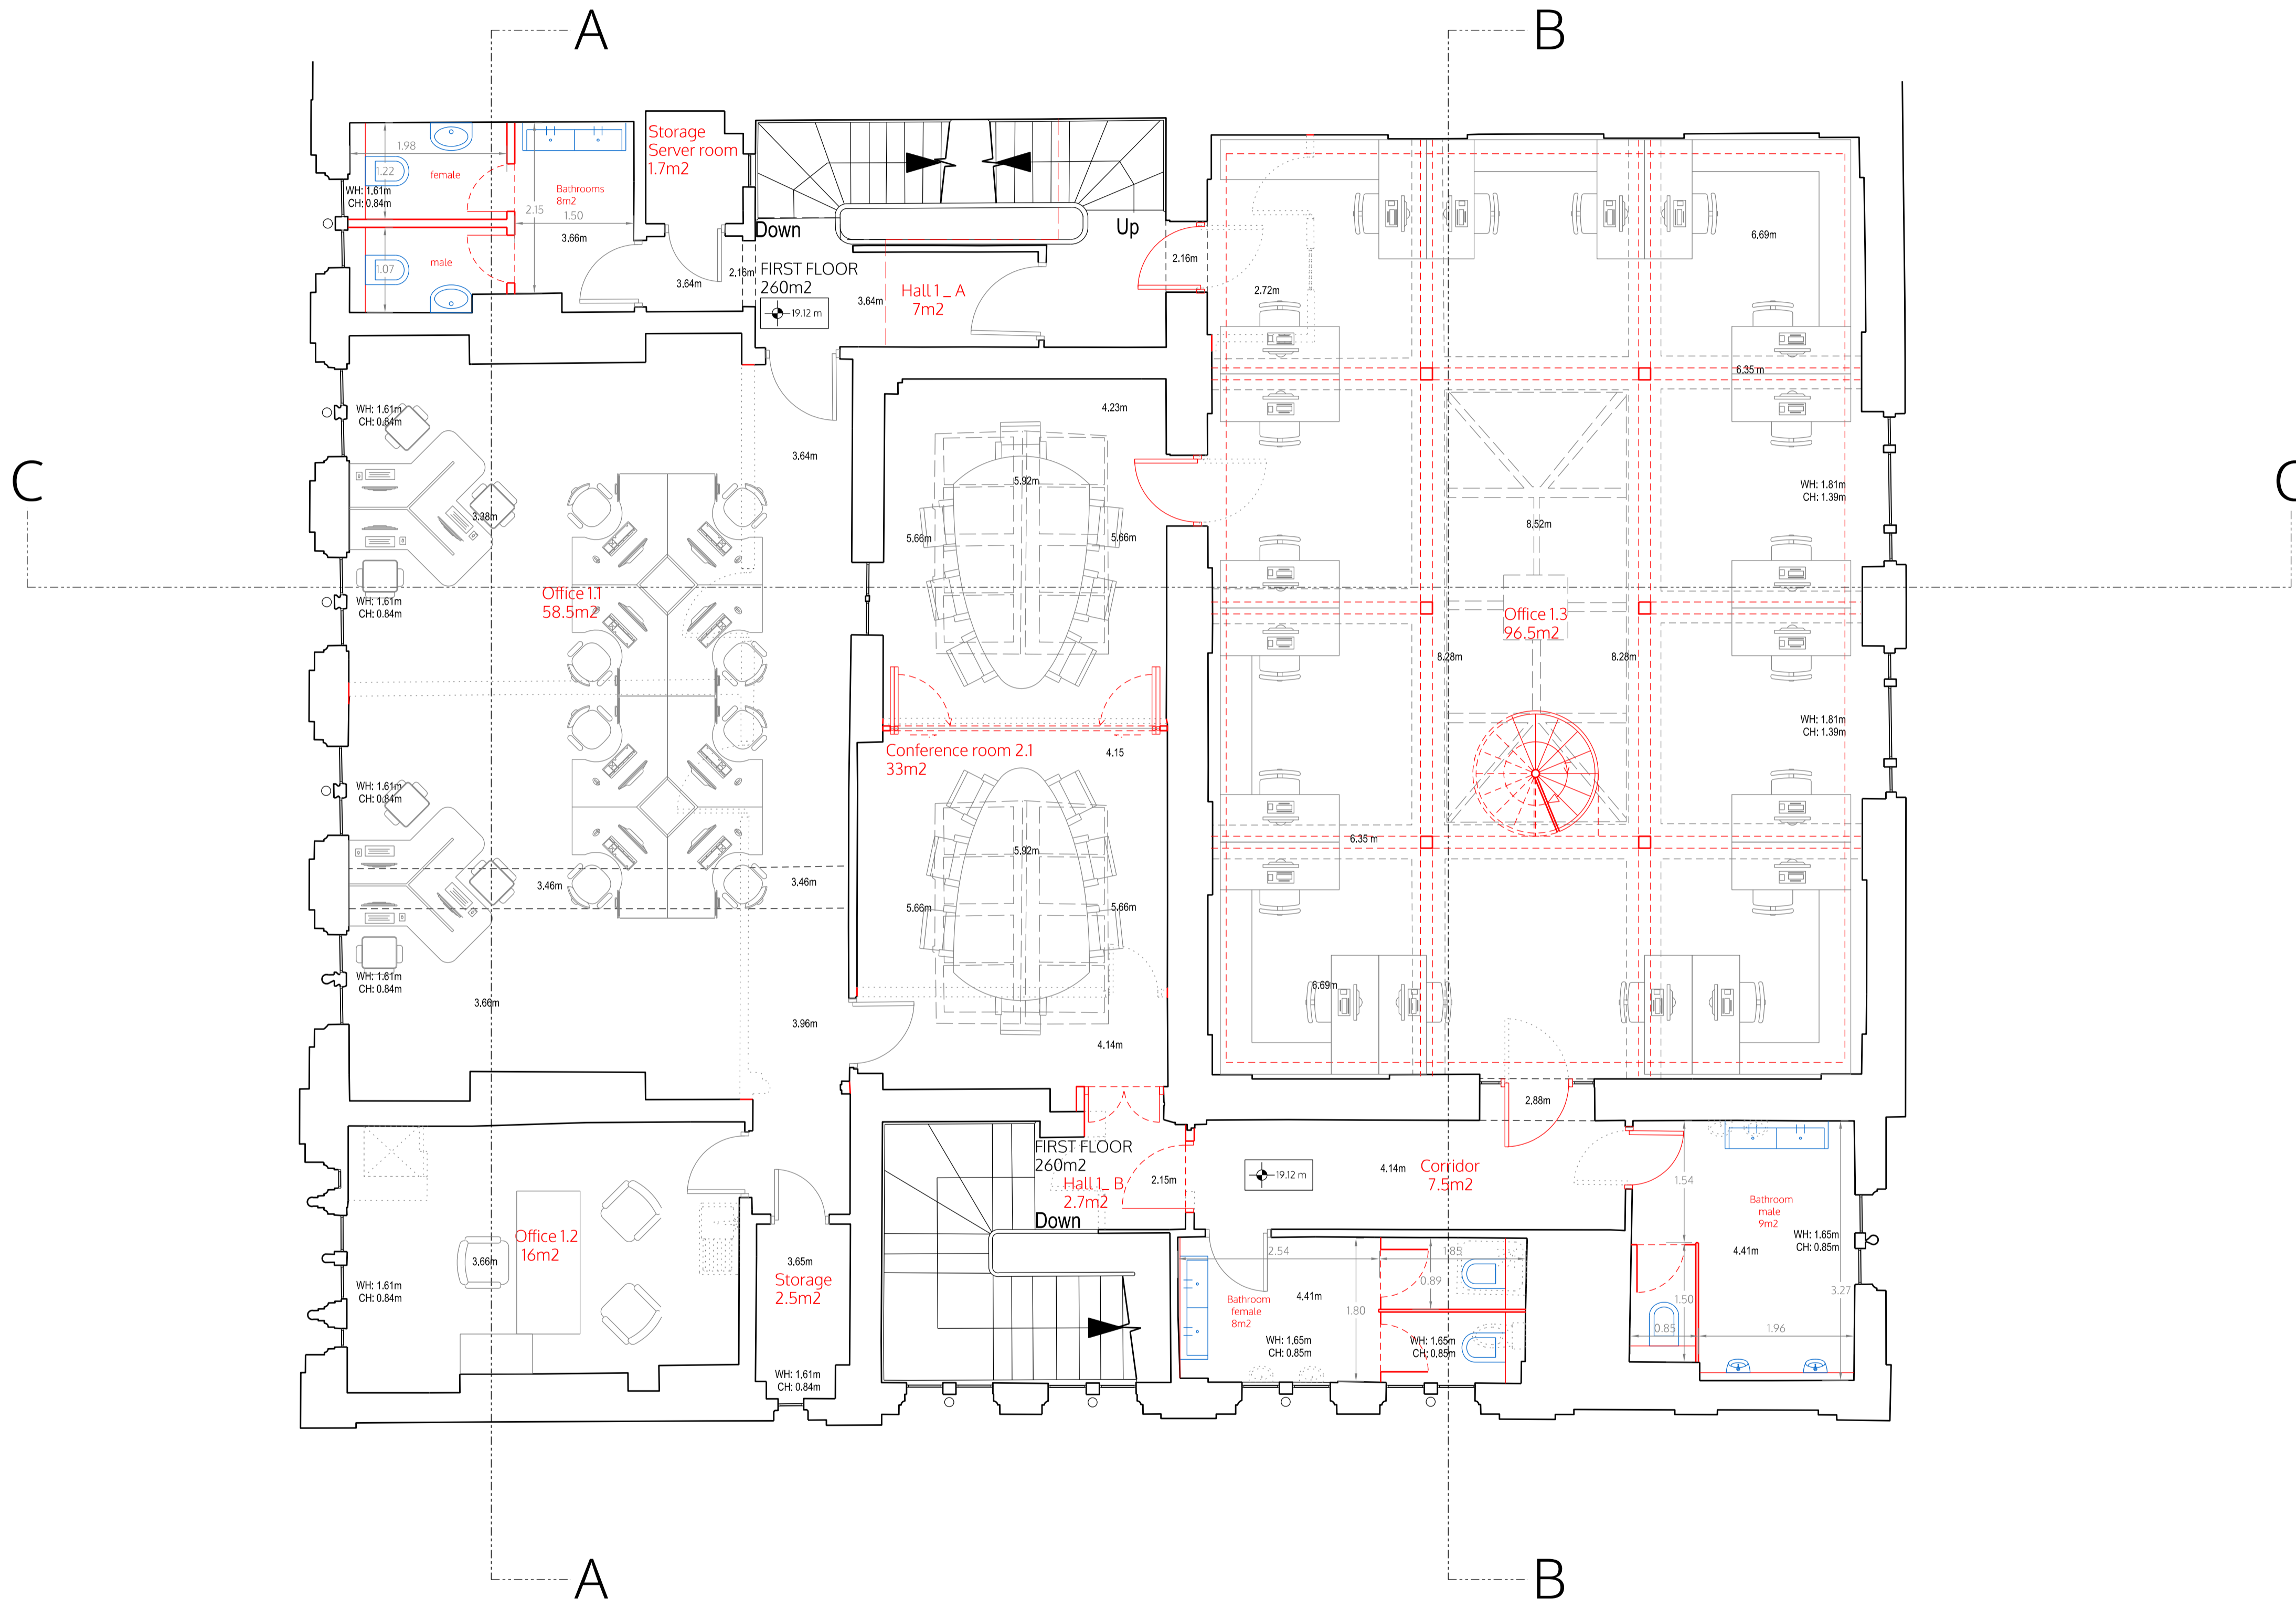

FIRST FLOOR \_ plan

no. drawn date scale status title client project architects and designers spaceAgent Architects Ltd is a RIBA Chartered Practice

**spaceAgent**

Architects and Designers  
London-Heidelberg-Barcelona-Brussels  
mail@spaceagent.com  
spaceagent.com

Office refurbishment  
16 Prescott Street  
London E1 8AZ


Stirling Ackroyd Legal  
402-404 Commercial Road  
London E1 0LP

First floor  
proposal

<b>DRAFT</b>	
	1:100 @A3 1:50 @A1
	17.1.2020
	lezzi

**PRE\_P02**



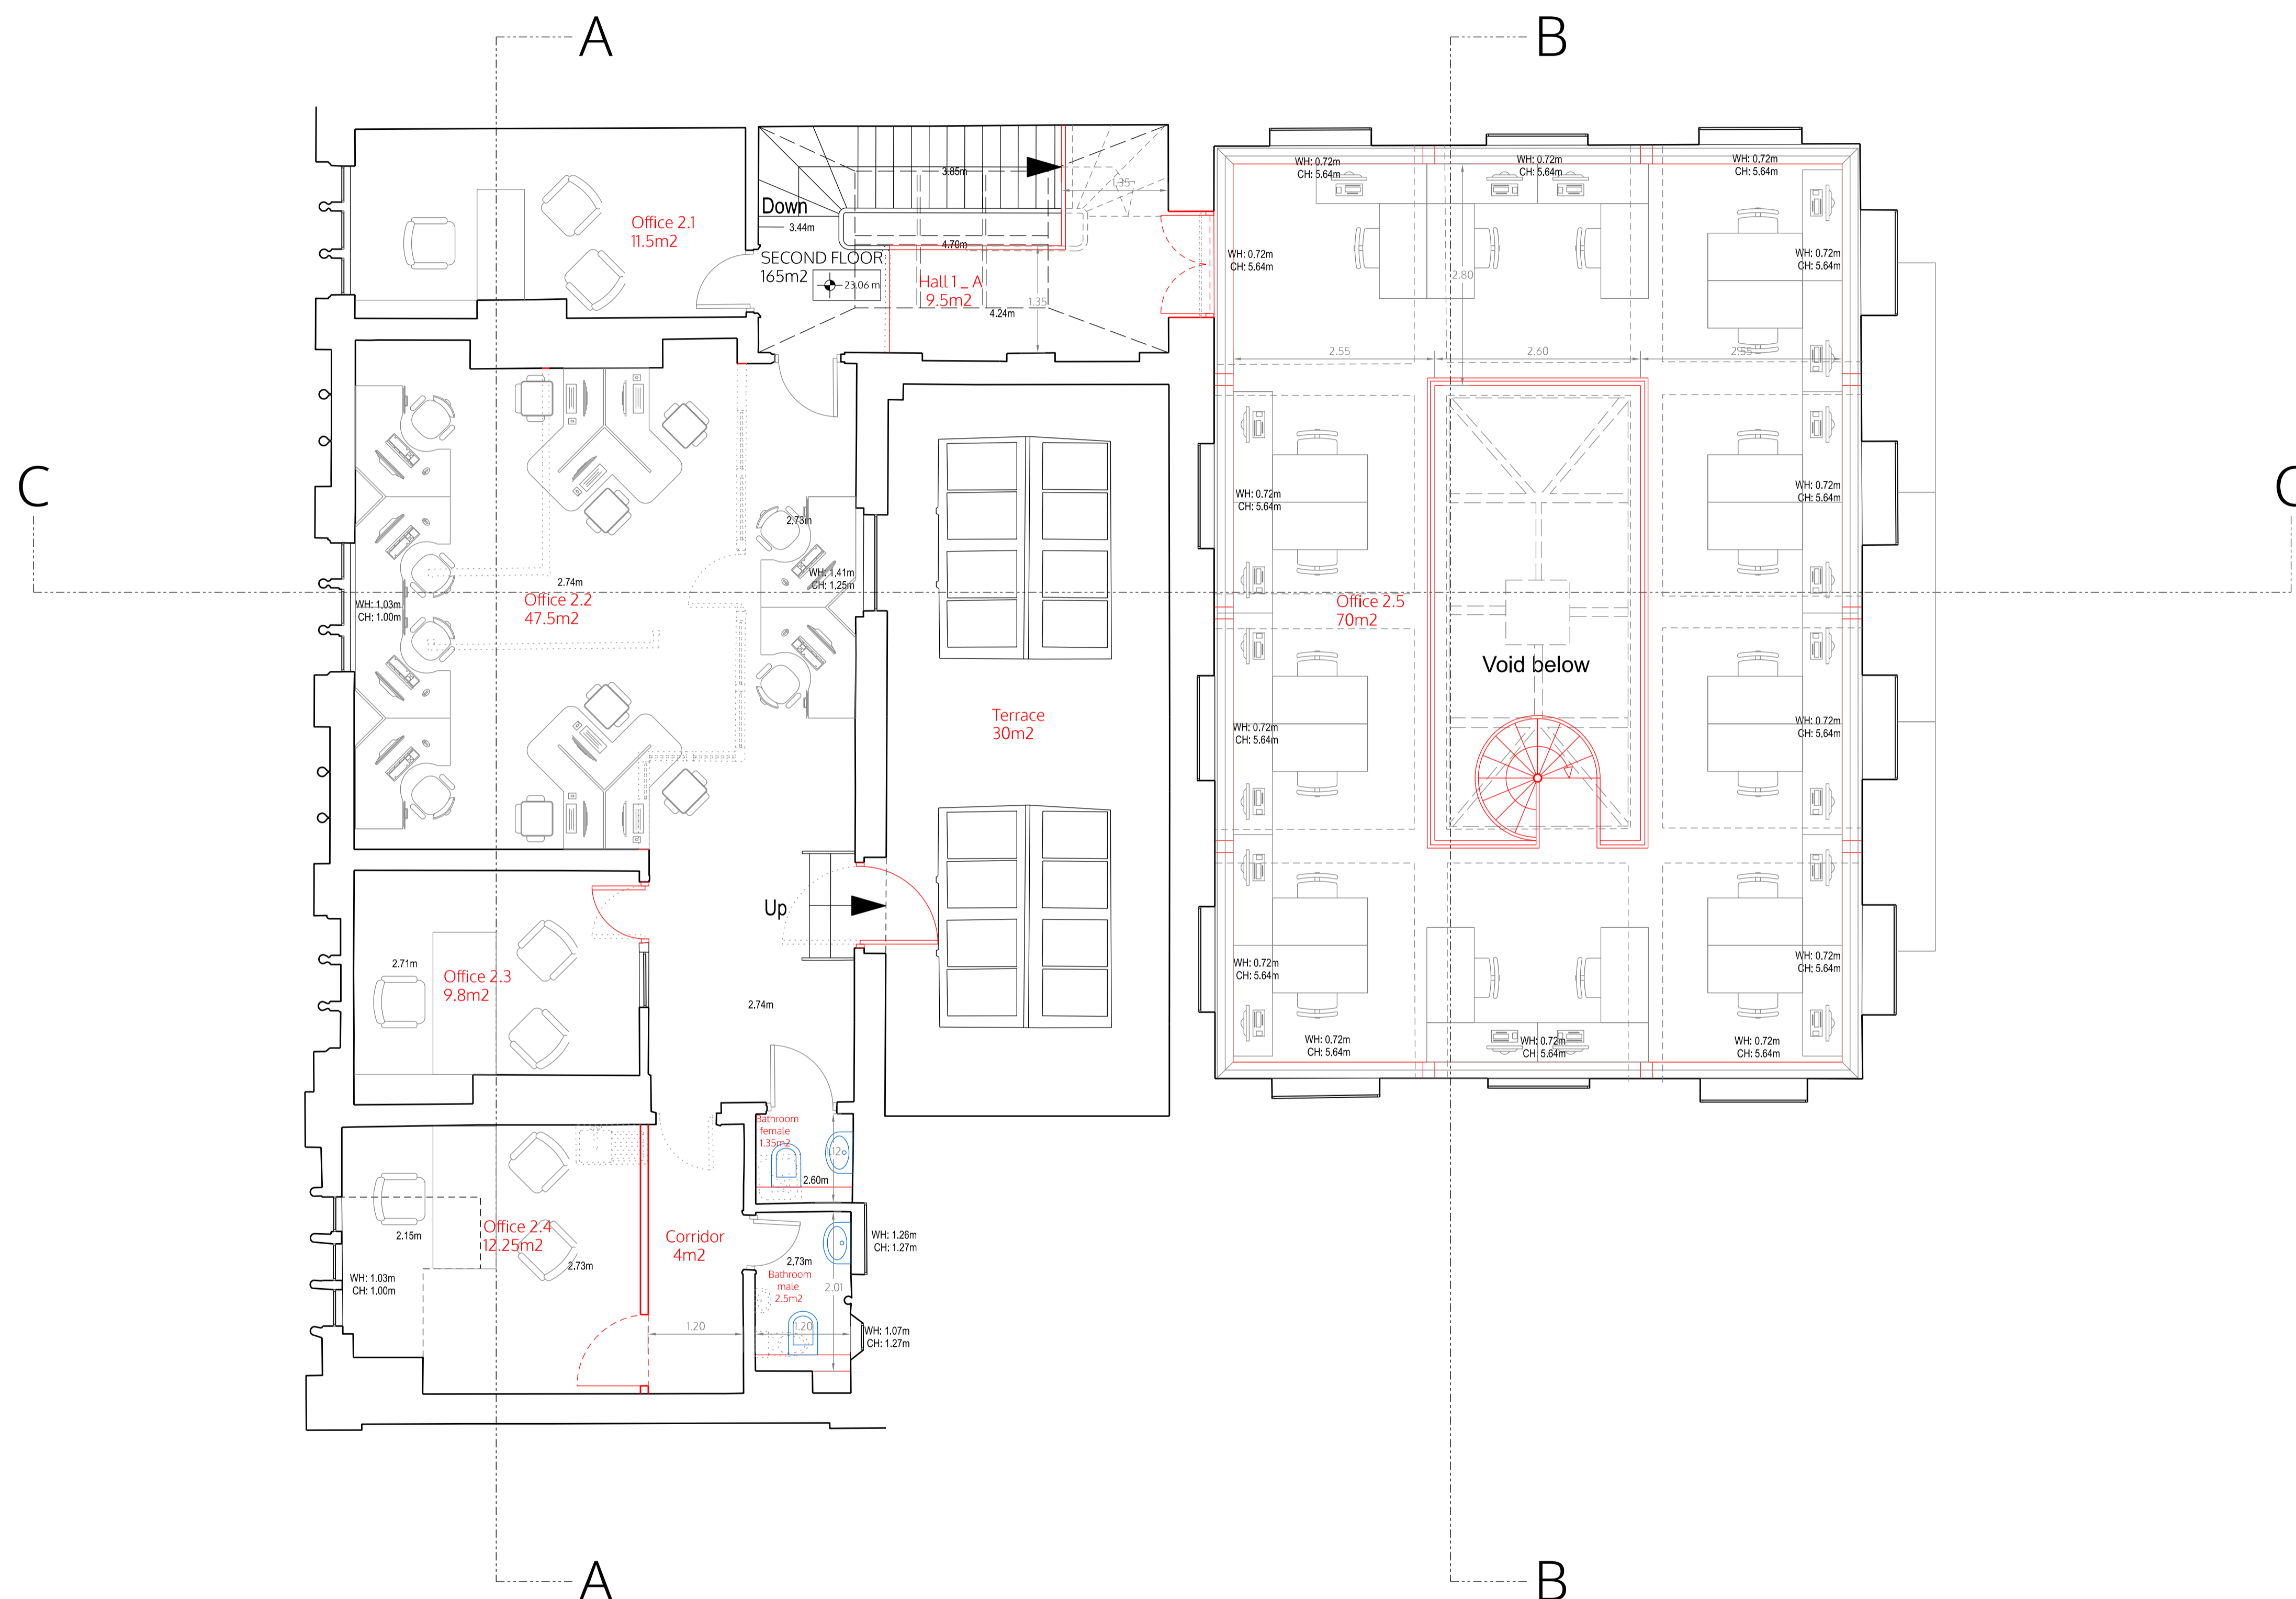

SECOND FLOOR \_ plan

no. drawn date scale status title client project © ALL COPYRIGHTS RESERVED m 0 1 2 3 4 5 ALL DIMENSIONS TO BE CHECKED ON SITE


**spaceAgent**   
 Architects and Designers mail@spaceagent.com  
 London-Heidelberg-Barcelona-Brussels spaceagent.com  
 spaceAgent Architects Ltd is a RIBA Chartered Practice

project Office refurbishment  
 16 Prescott Street  
 London E1 8AZ

client Stirling Ackroyd Legal  
 402-404 Commercial Road  
 London E1 0LP

title Second floor  
 proposal

<b>DRAFT</b>	
	1:100 @A3 1:50 @A1
	17.1.2020
	lezzi
<b>PRE_P03</b>	

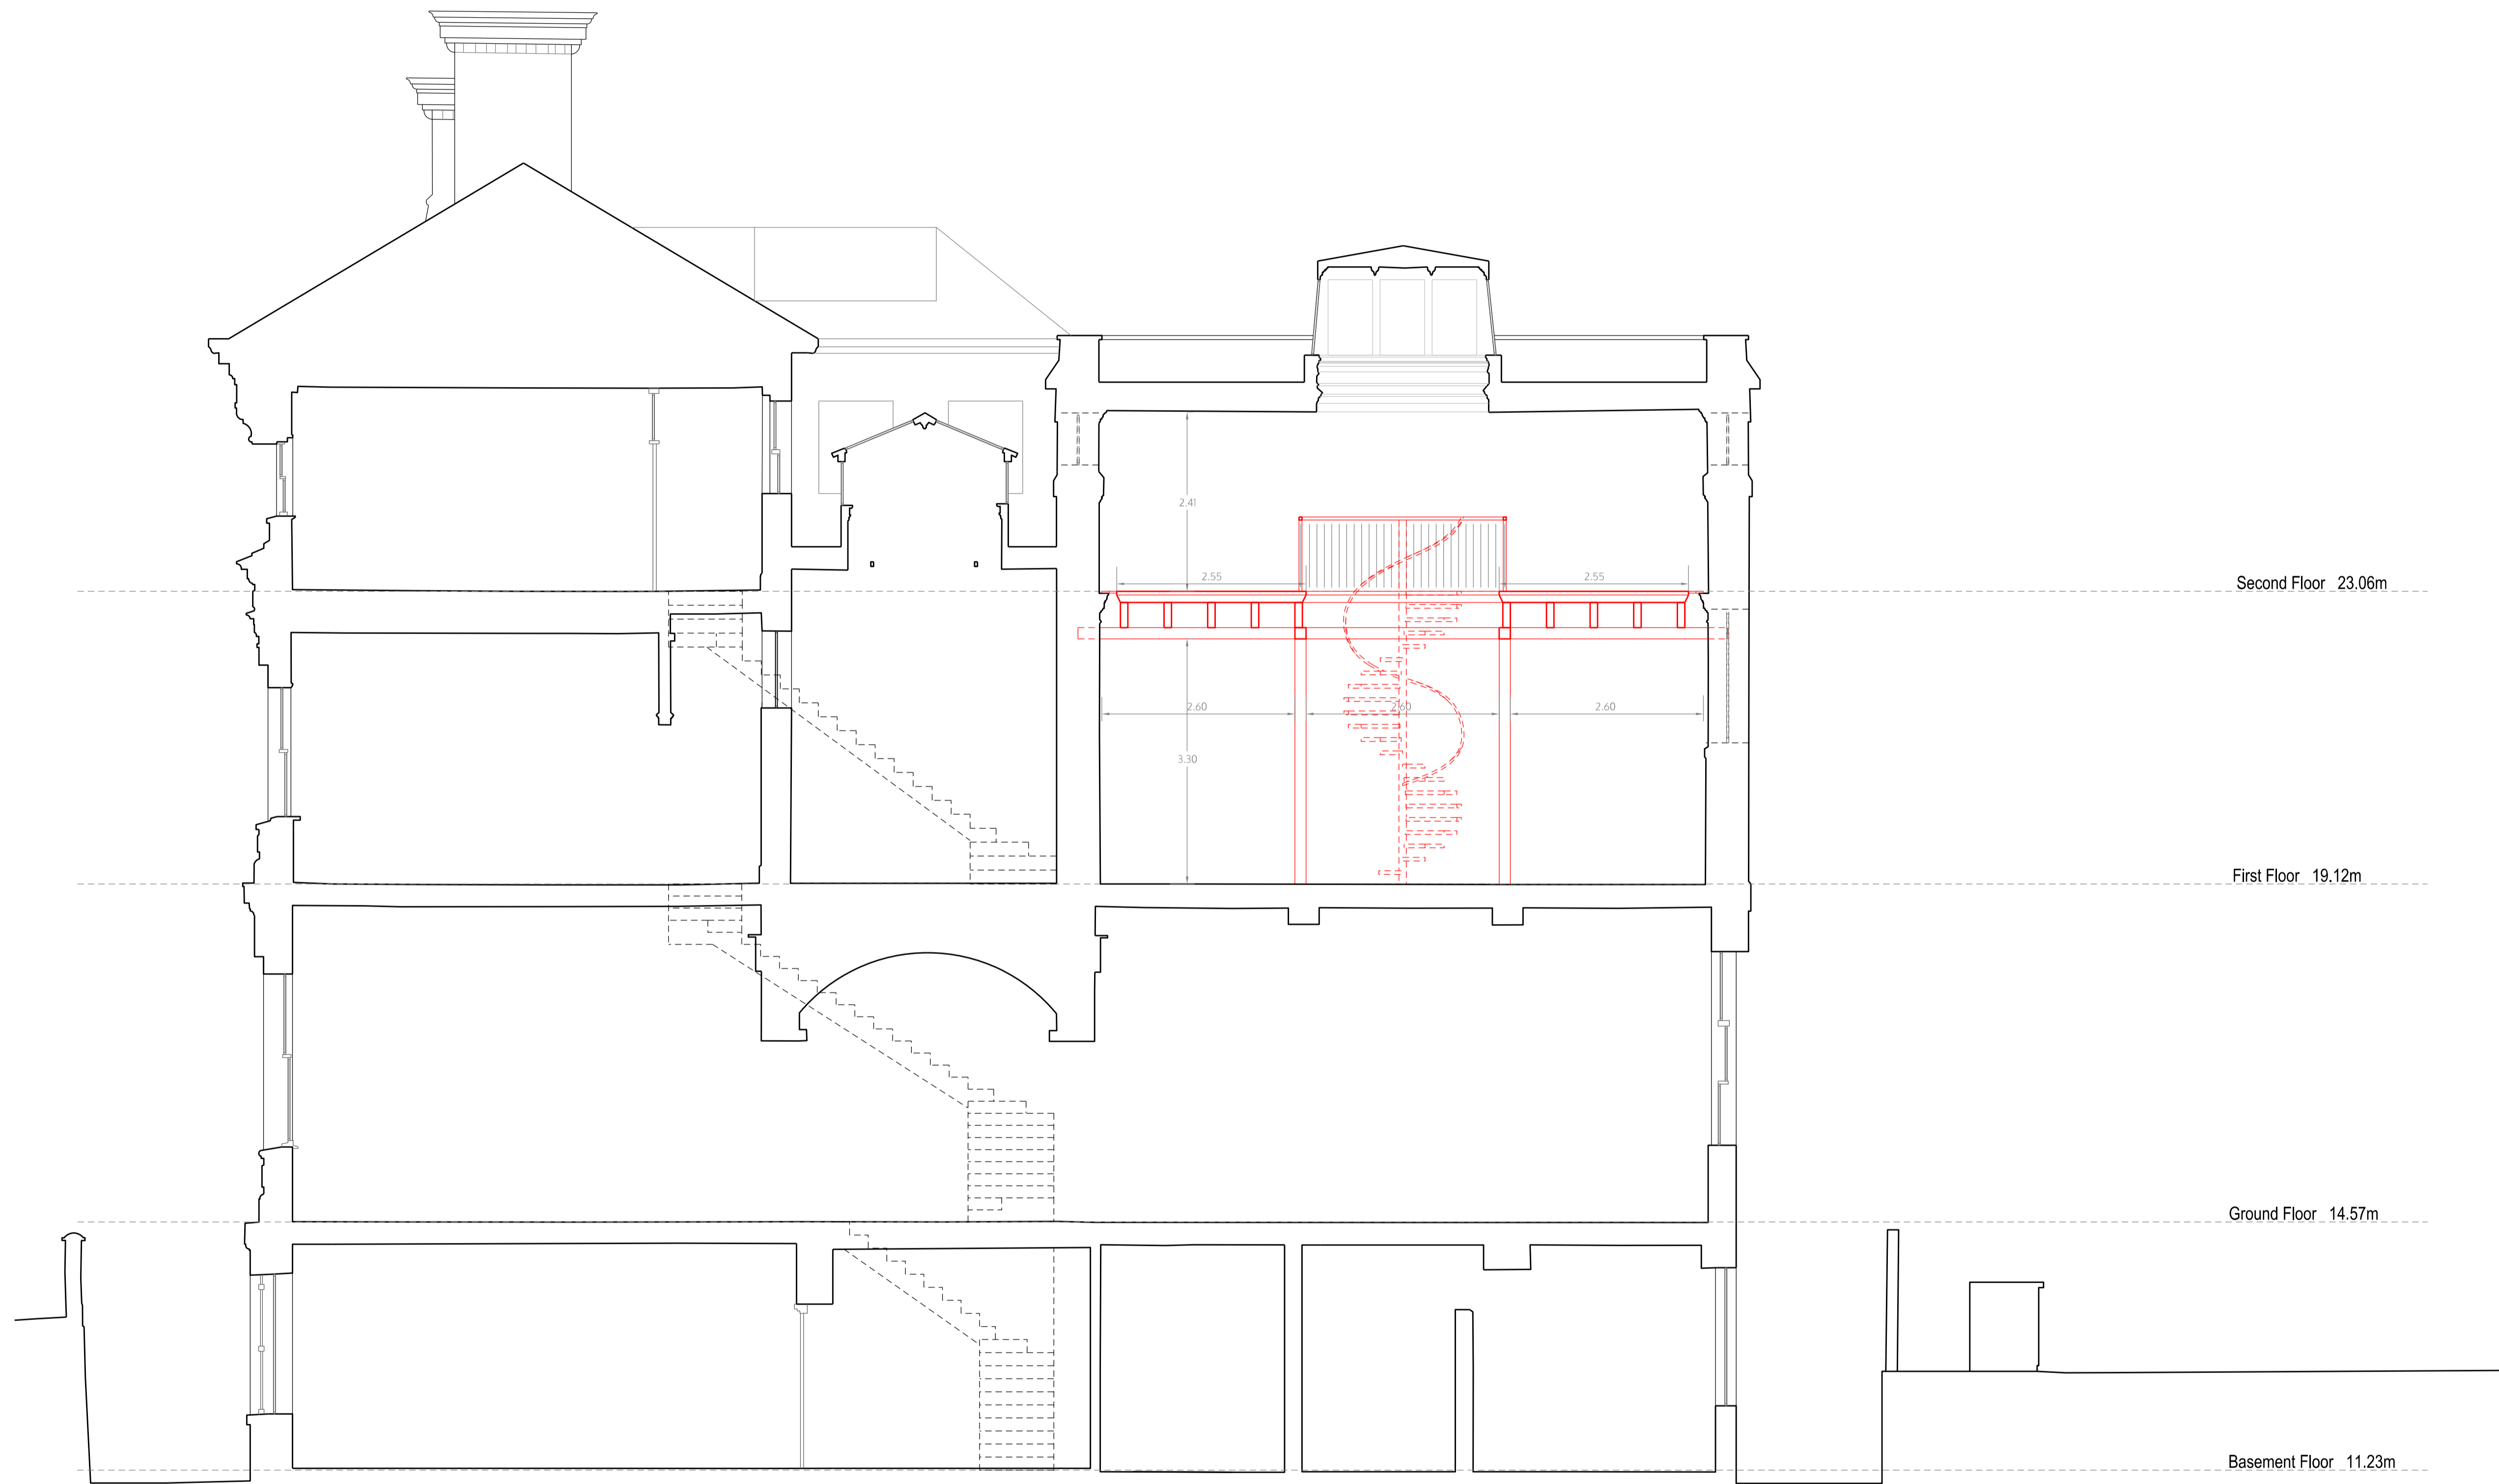

Section C-C

no. drawn date scale status title client project © ALL COPYRIGHTS RESERVED m 0 1 2 3 4 5 ALL DIMENSIONS TO BE CHECKED ON SITE

**spaceAgent**   
 Architects and Designers mail@spaceagent.com  
 London-Heidelberg-Barcelona-Brussels spaceagent.com  
 spaceAgent Architects Ltd is a RIBA Chartered Practice

project Office refurbishment  
 16 Prescott Street  
 London E1 8AZ  
 client Stirling Ackroyd Legal  
 402-404 Commercial Road  
 London E1 0LP

title Section C-C  
 proposal

DRAFT	
	1:100 @A3 1:50 @A1
	17.1.2020
	lezzi
PRE_P04	