



ALBA GARDENS

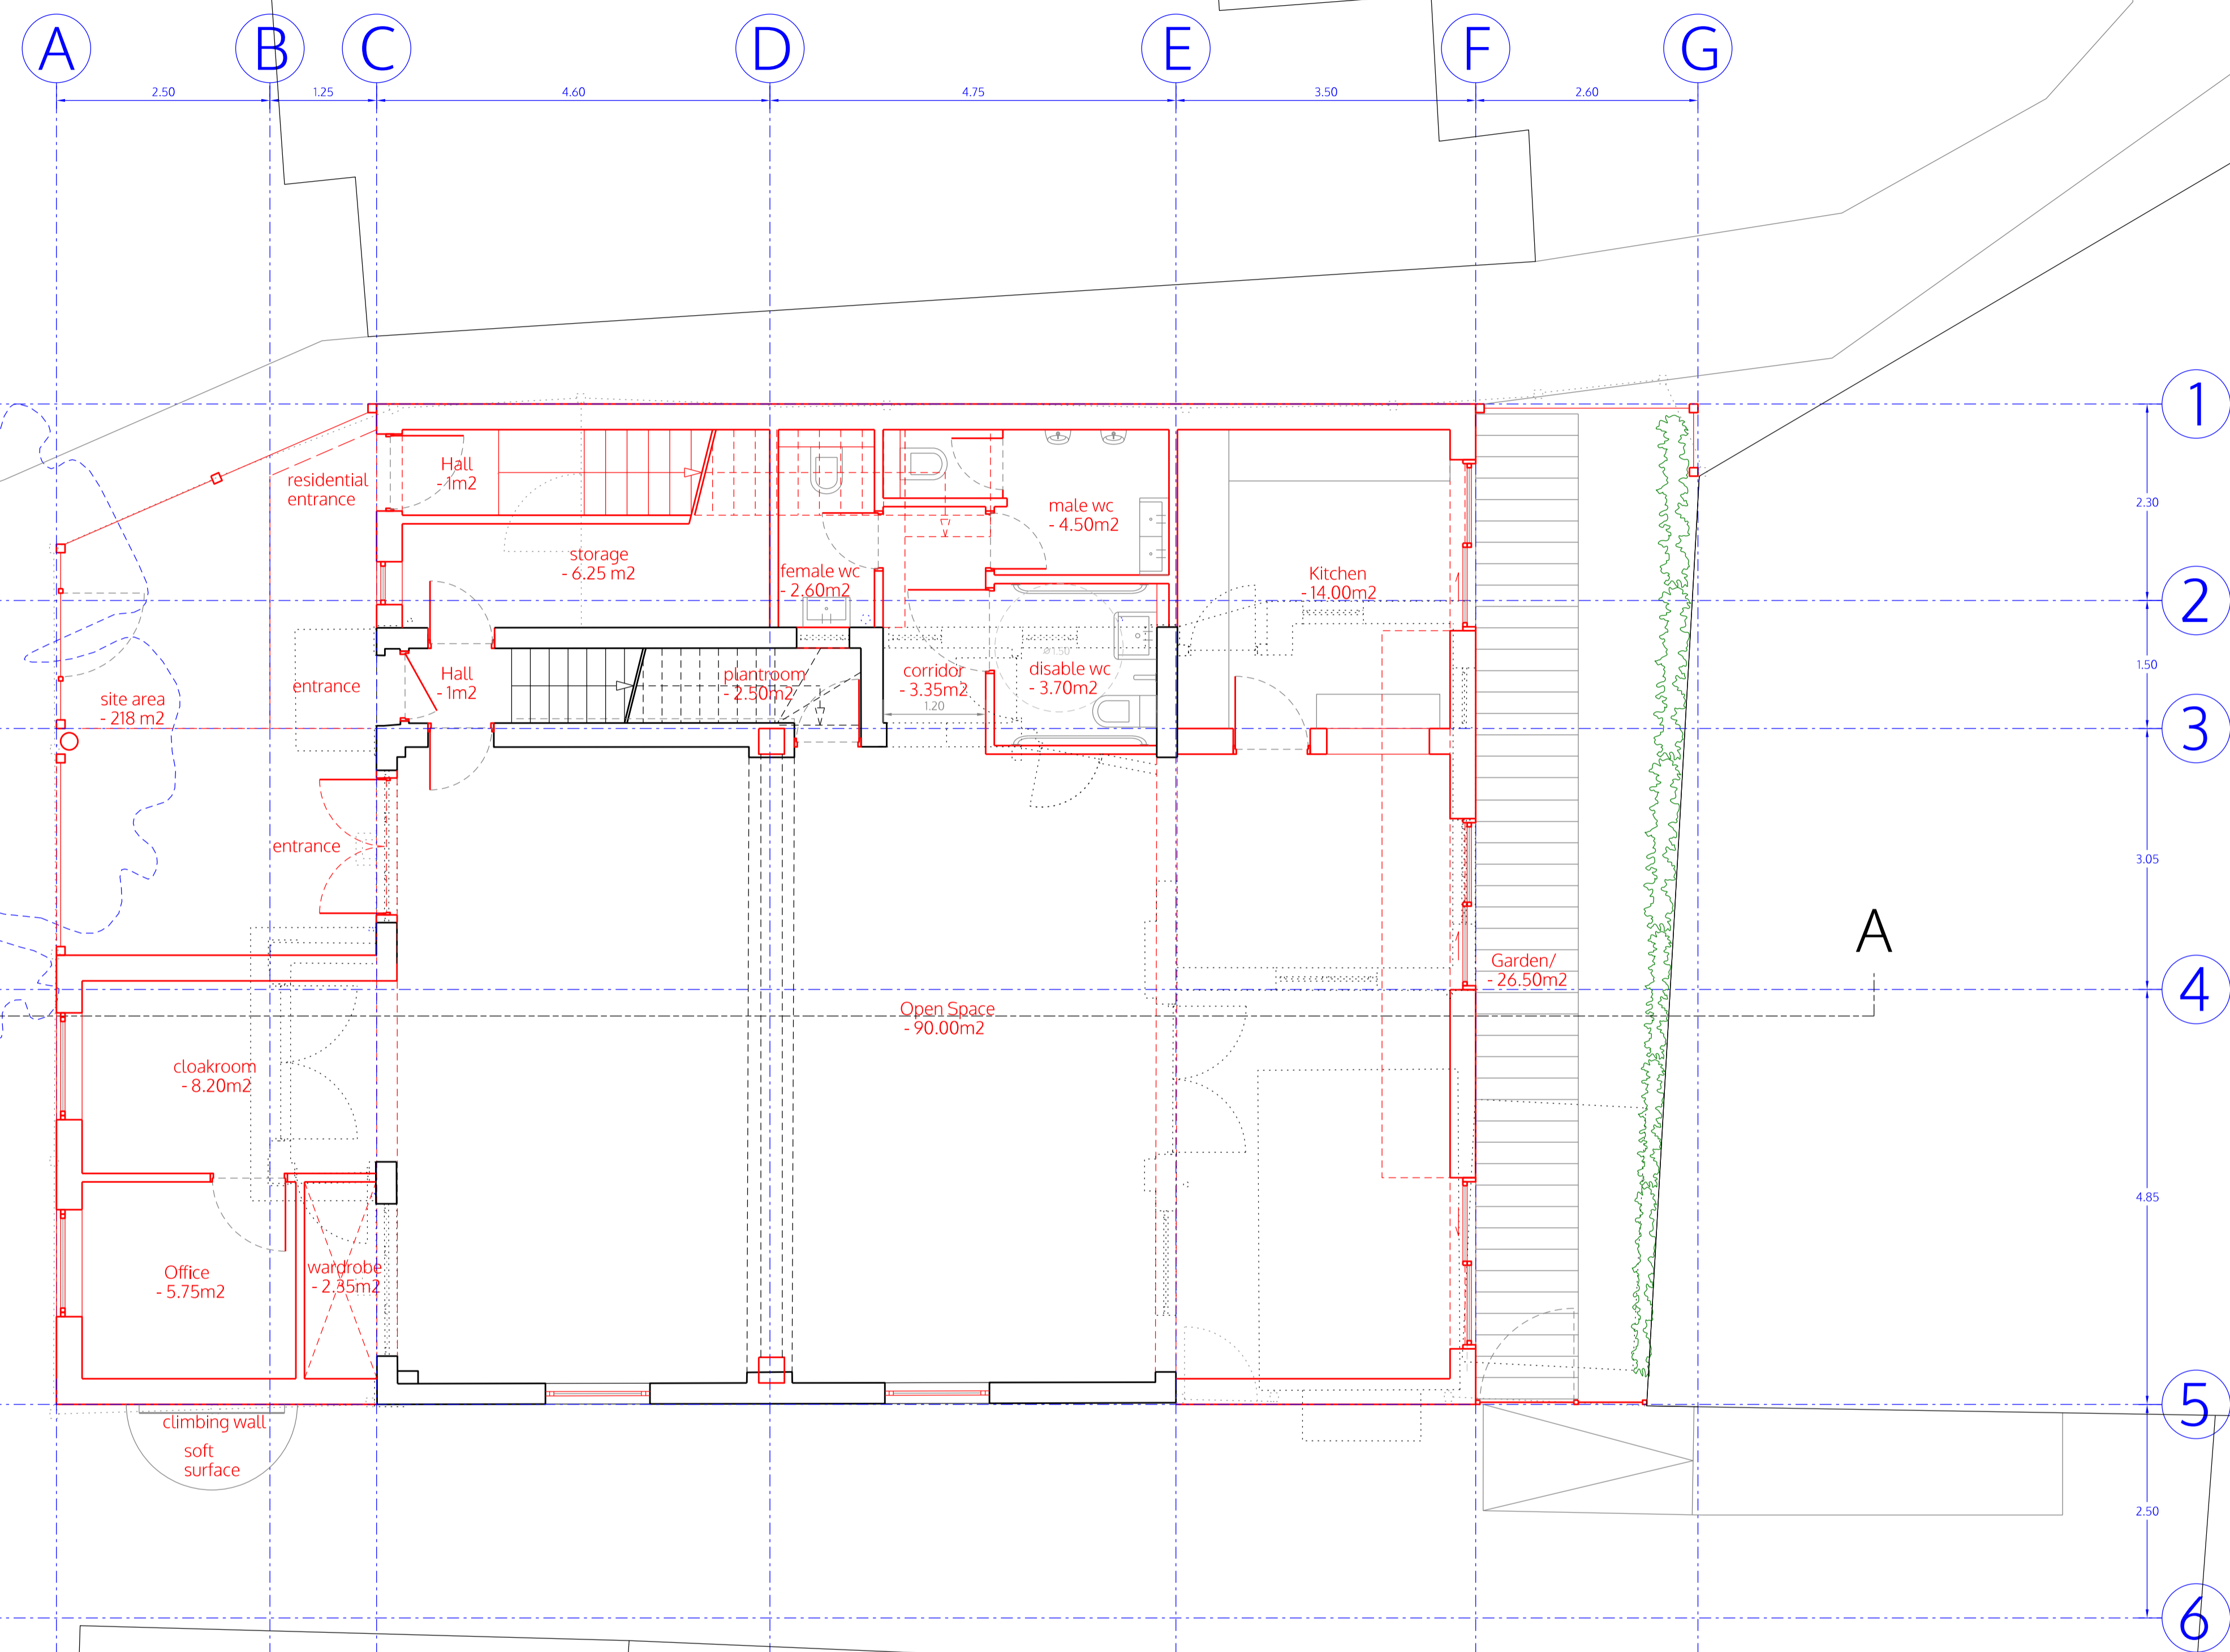

GROUND FLOOR

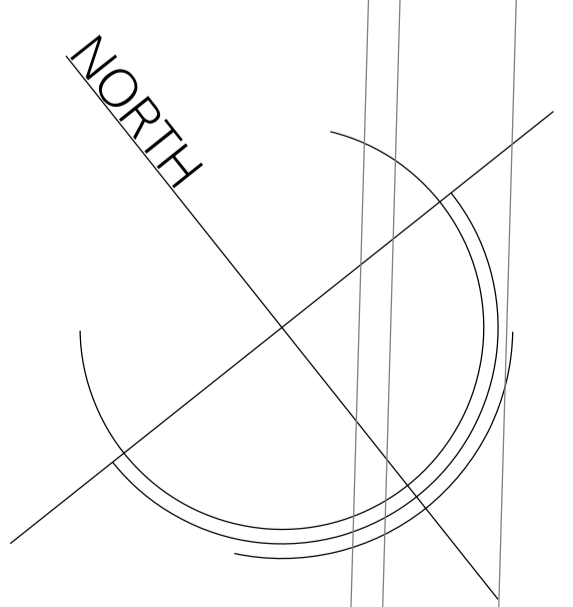

no. drawn date scale status title client project
 © ALL COPYRIGHTS RESERVED m 0
 ALL DIMENSIONS TO BE CHECKED ON SITE


spaceAgent
 Architects and Designers mail@spaceagent.com
 London-Heidelberg-Barcelona-Brussels spaceagent.com
 spaceAgent Architects Ltd is a RIBA Chartered Practice

PIA House - youth center
 2a Alba Gardens
 London NW11 9NR

Michael Wieder
 2a Alba Gardens
 London NW11 9NR

ground floor
 as proposed

DRAFT	
	1:100 @A3 1:50 @A1
	9.08.2019
	I.lezzi
ALB_P01c1	

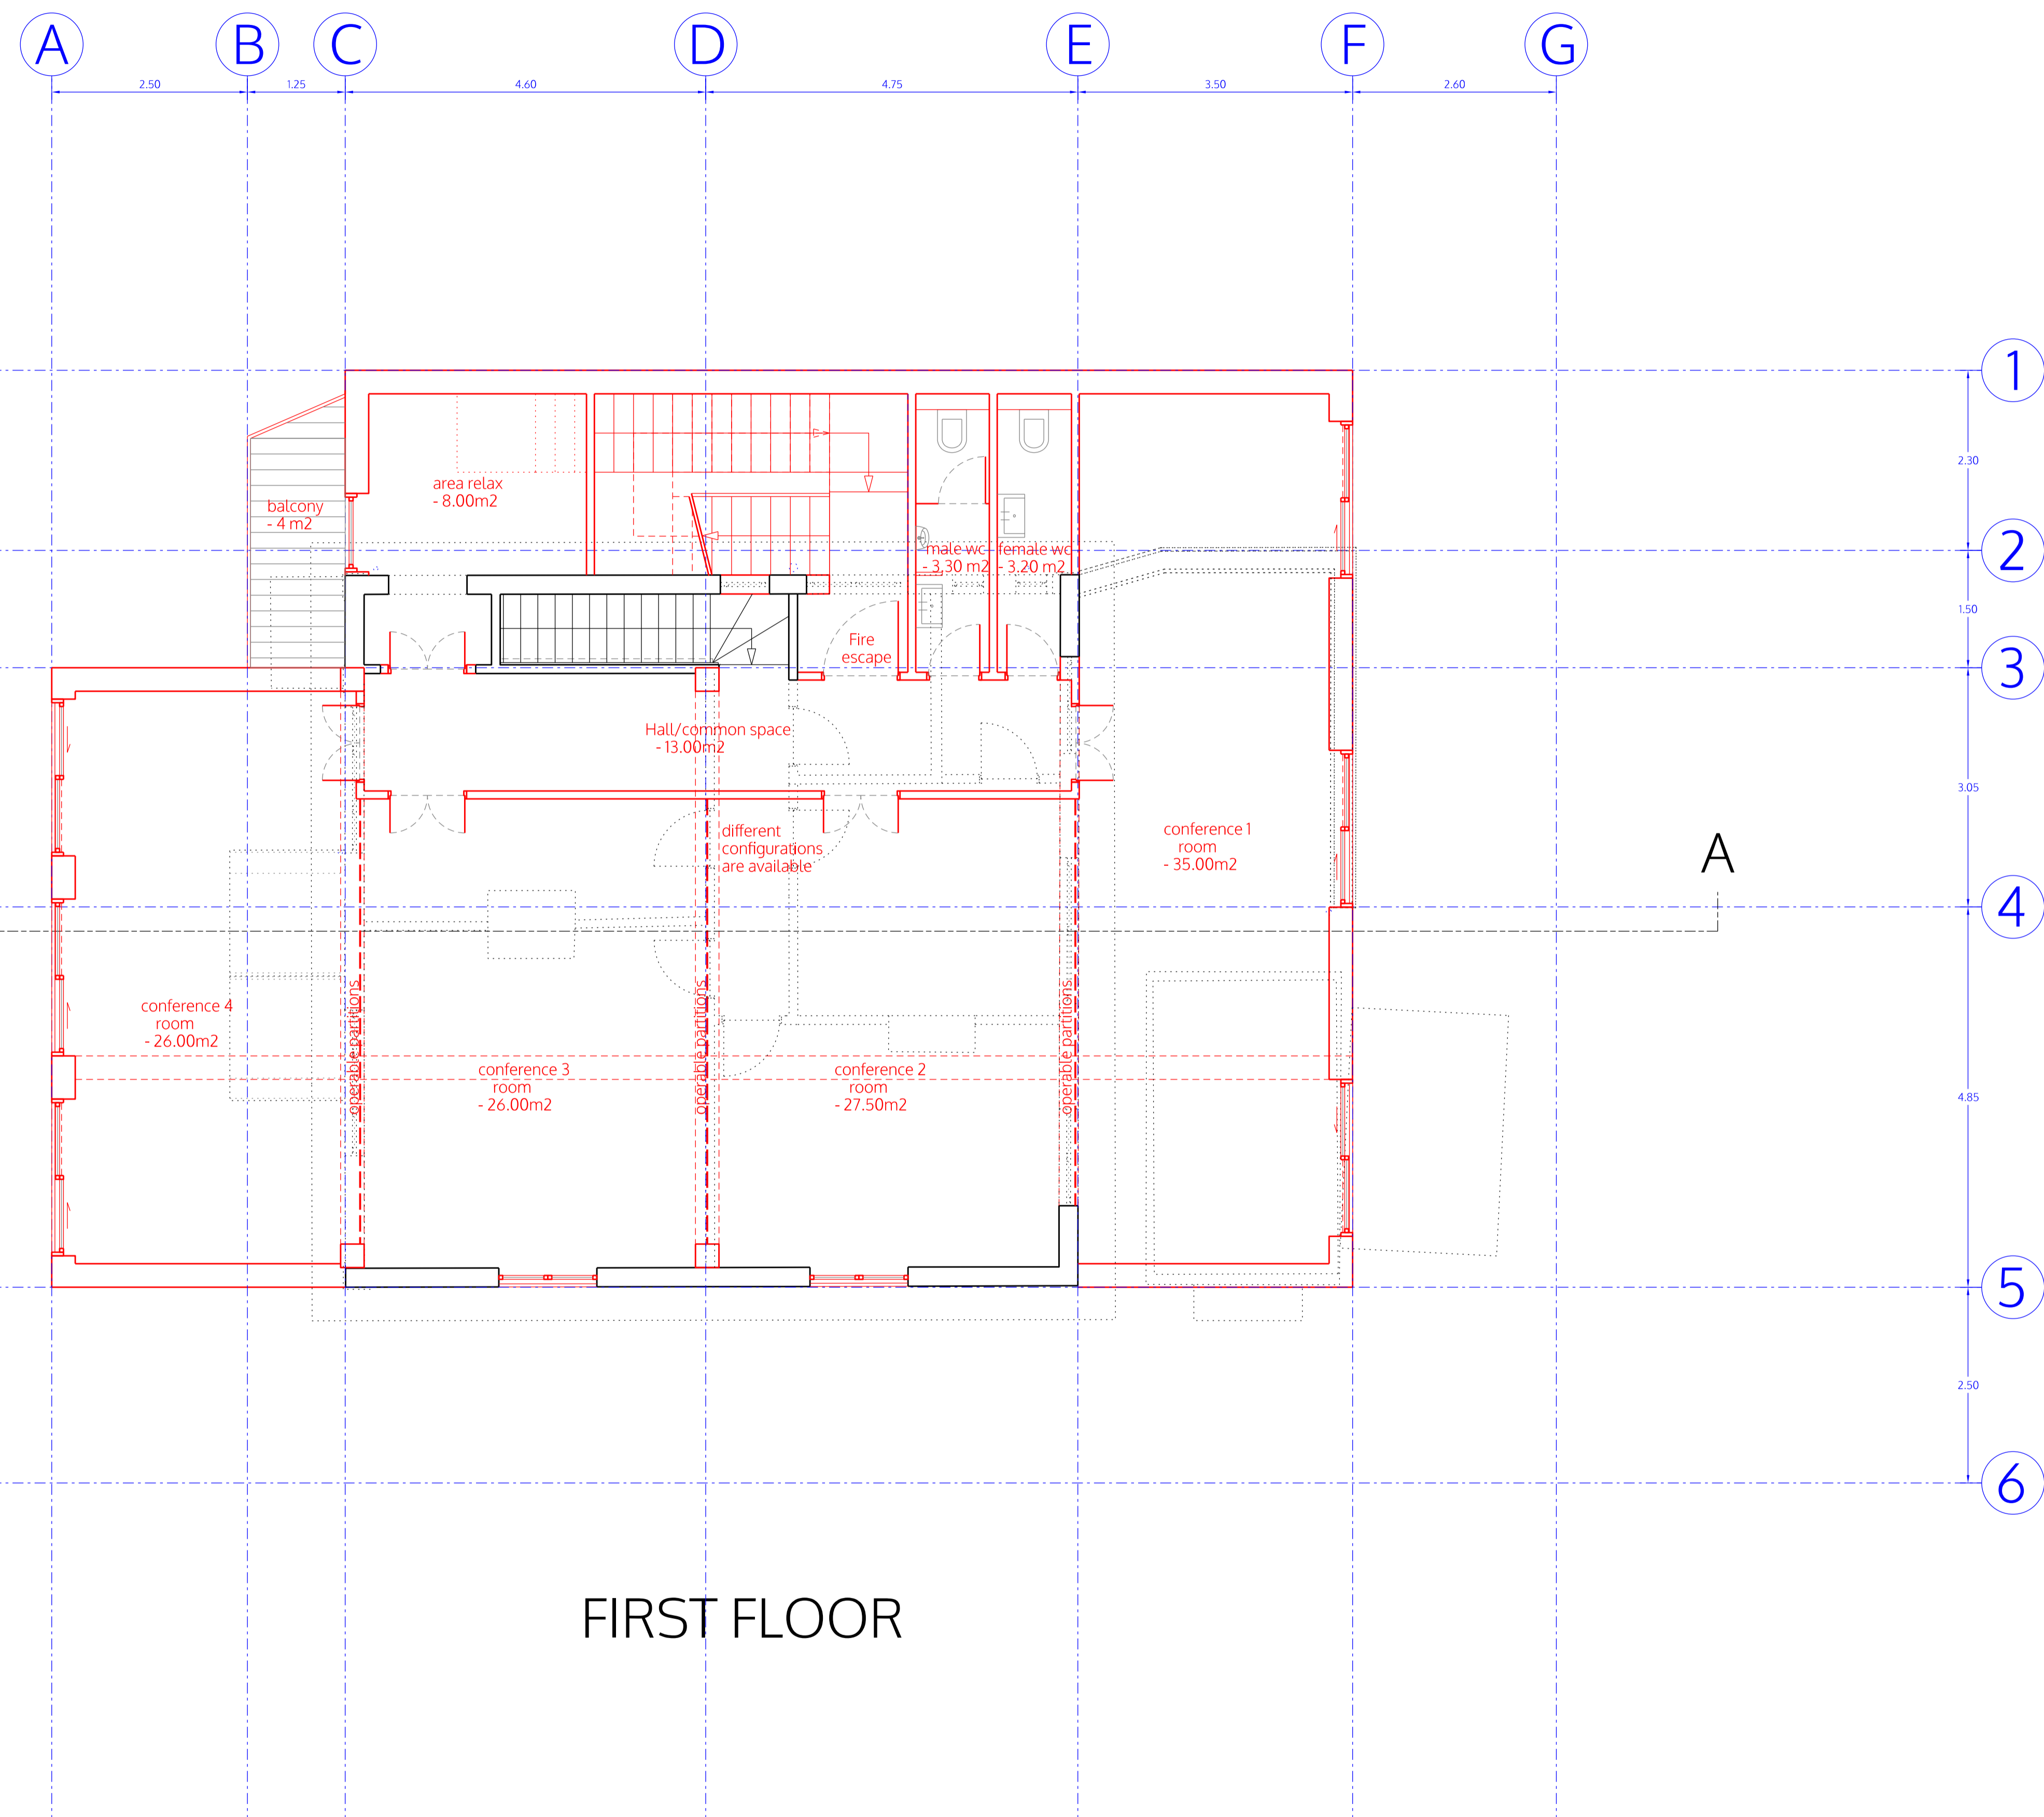

FIRST FLOOR

no. drawn date scale status title client project © ALL COPYRIGHTS RESERVED m 0 1 2 3 4 5 ALL DIMENSIONS TO BE CHECKED ON SITE

spaceAgent 
 Architects and Designers mail@spaceagent.com
 London-Heidelberg-Barcelona-Brussels spaceagent.com
 spaceAgent Architects Ltd is a RIBA Chartered Practice


project PIA House - youth center
 2a Alba Gardens
 London NW11 9NR

client Michael Wieder
 2a Alba Gardens
 London NW11 9NR

title first floor
 as proposed

DRAFT	
	1:100 @A3 1:50 @A1
	9.08.2019
	I.lezzi

ALB_P02c1

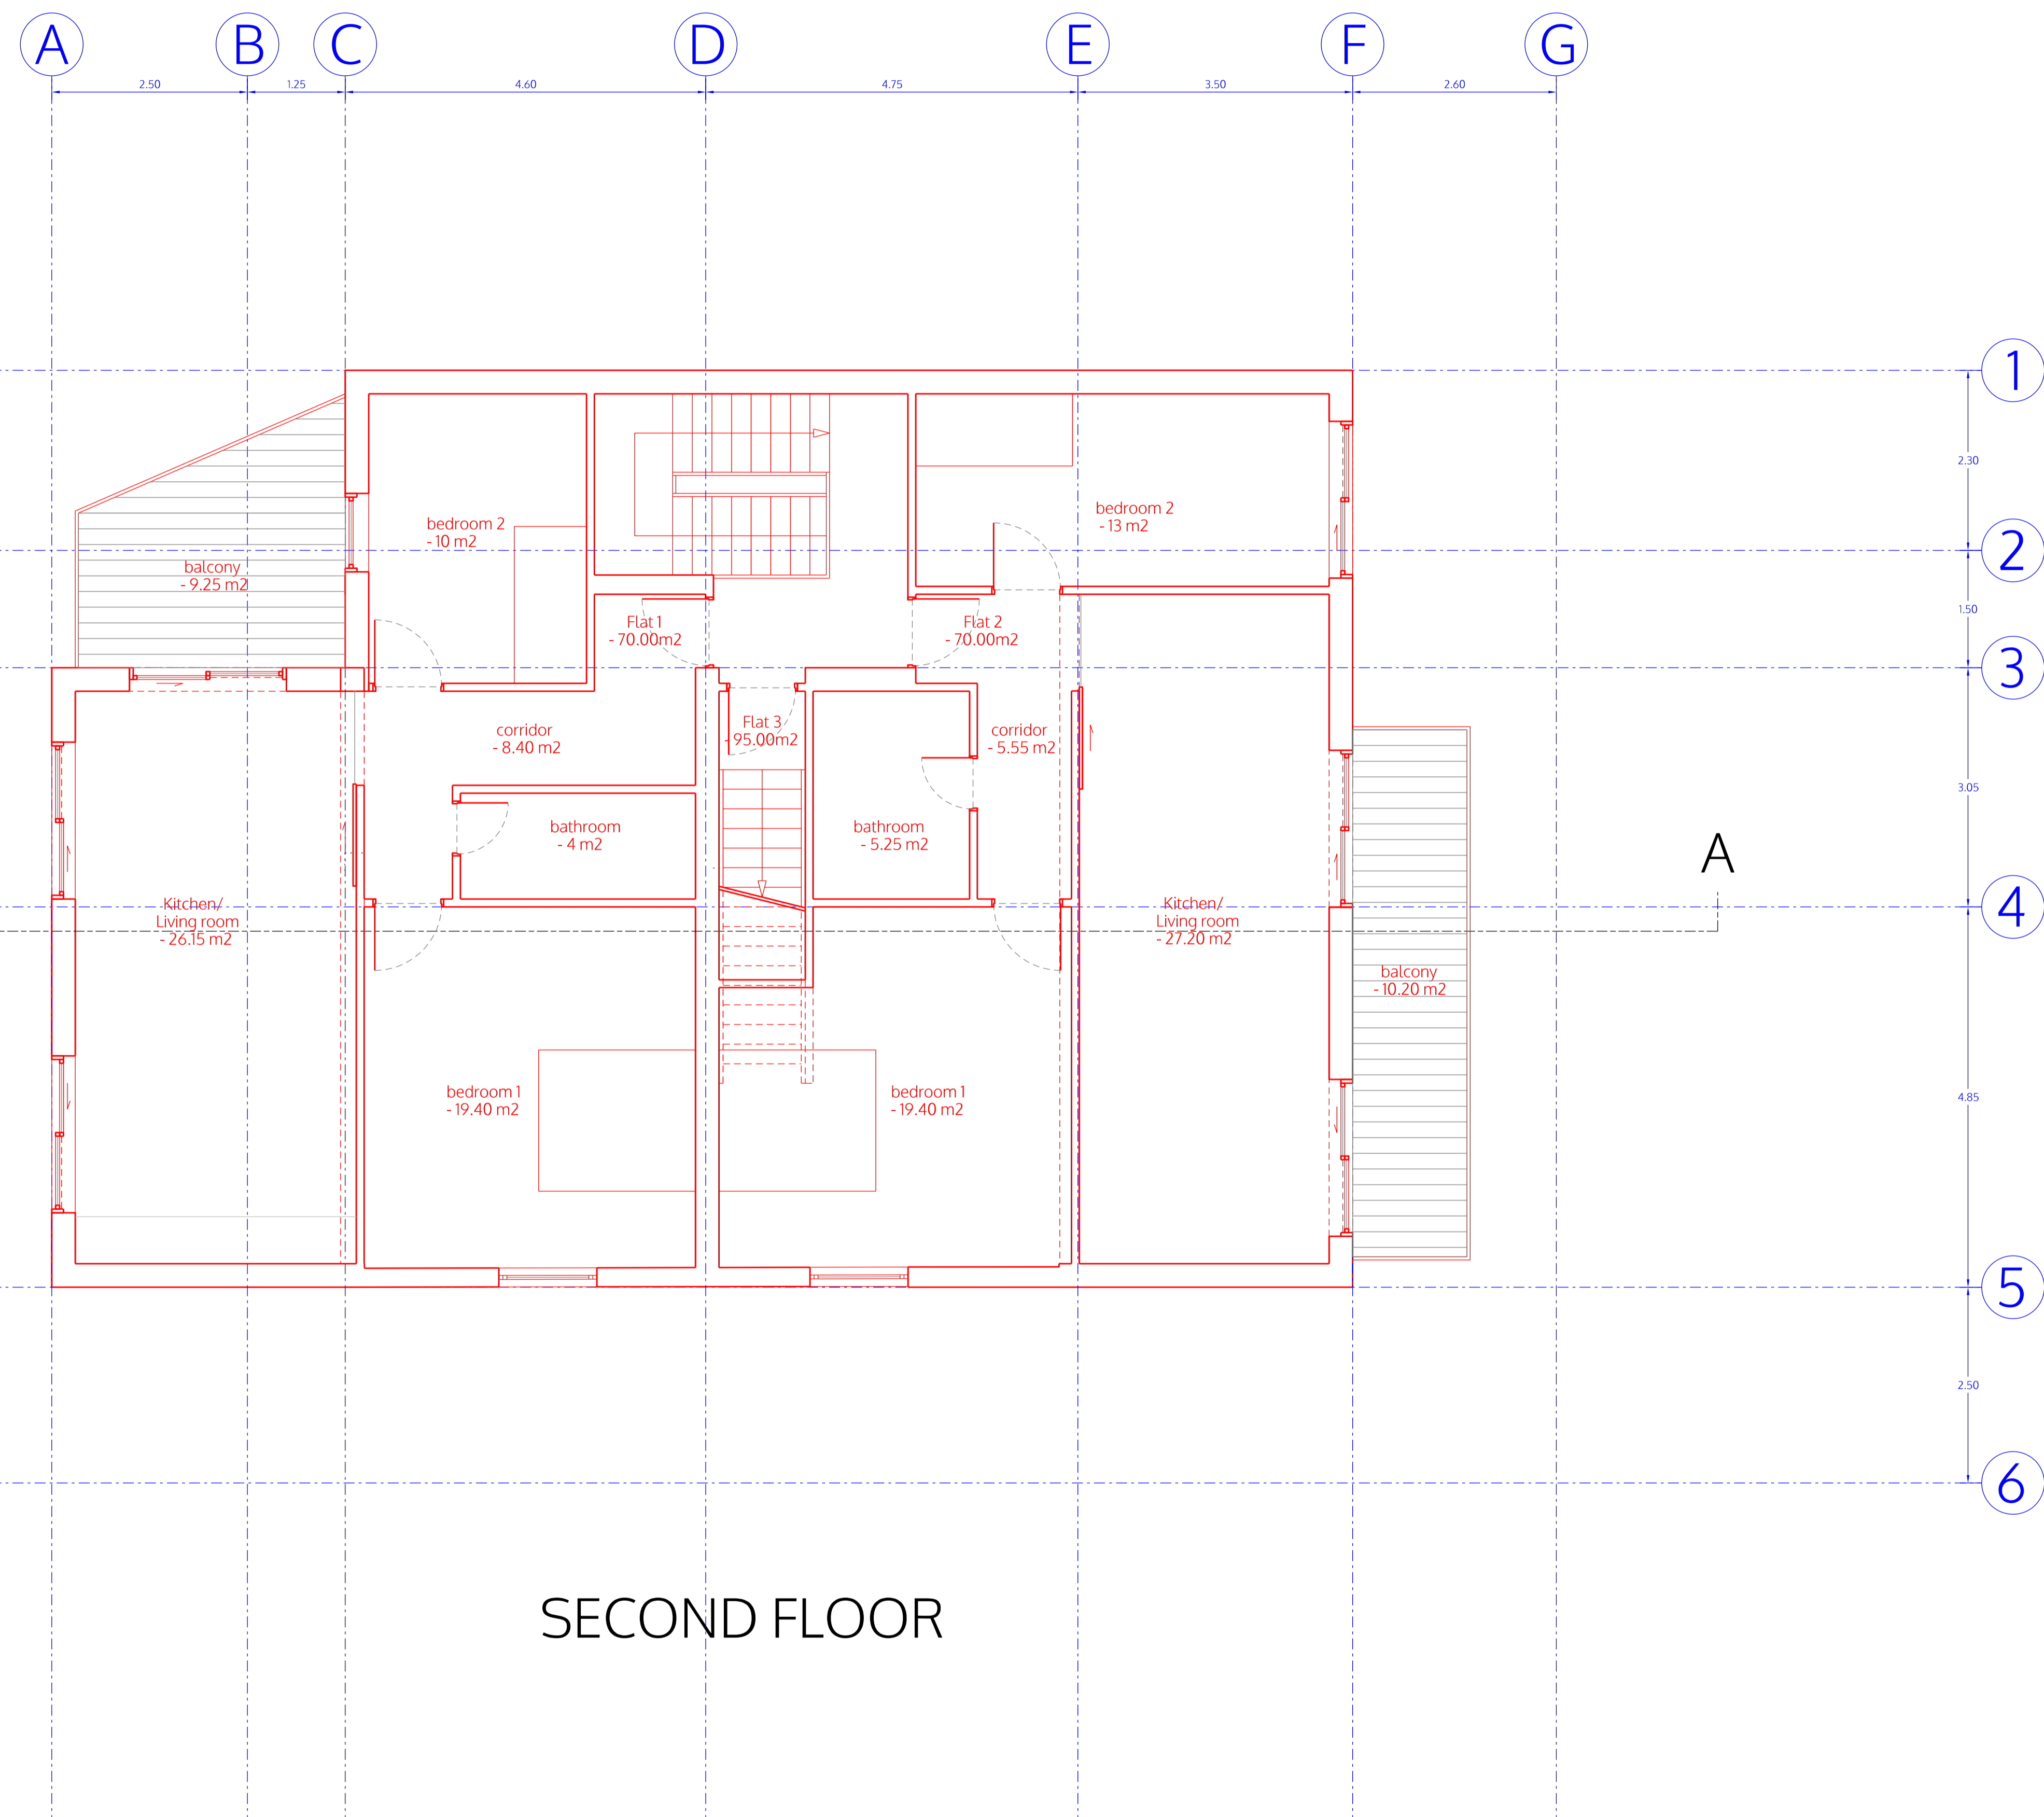

SECOND FLOOR

no. drawn date scale status title client project © ALL COPYRIGHTS RESERVED m 0 1 2 3 4 5 ALL DIMENSIONS TO BE CHECKED ON SITE


spaceAgent
 Architects and Designers mail@spaceagent.com
 London-Heidelberg-Barcelona-Brussels spaceagent.com
 spaceAgent Architects Ltd is a RIBA Chartered Practice

PIA House - youth center
 2a Alba Gardens
 London NW11 9NR


Michael Wieder
 2a Alba Gardens
 London NW11 9NR

second floor
 as proposed

DRAFT	
	1:100 @A3 1:50 @A1
	9.08.2019
	I.lezzi
ALB_P03c1	

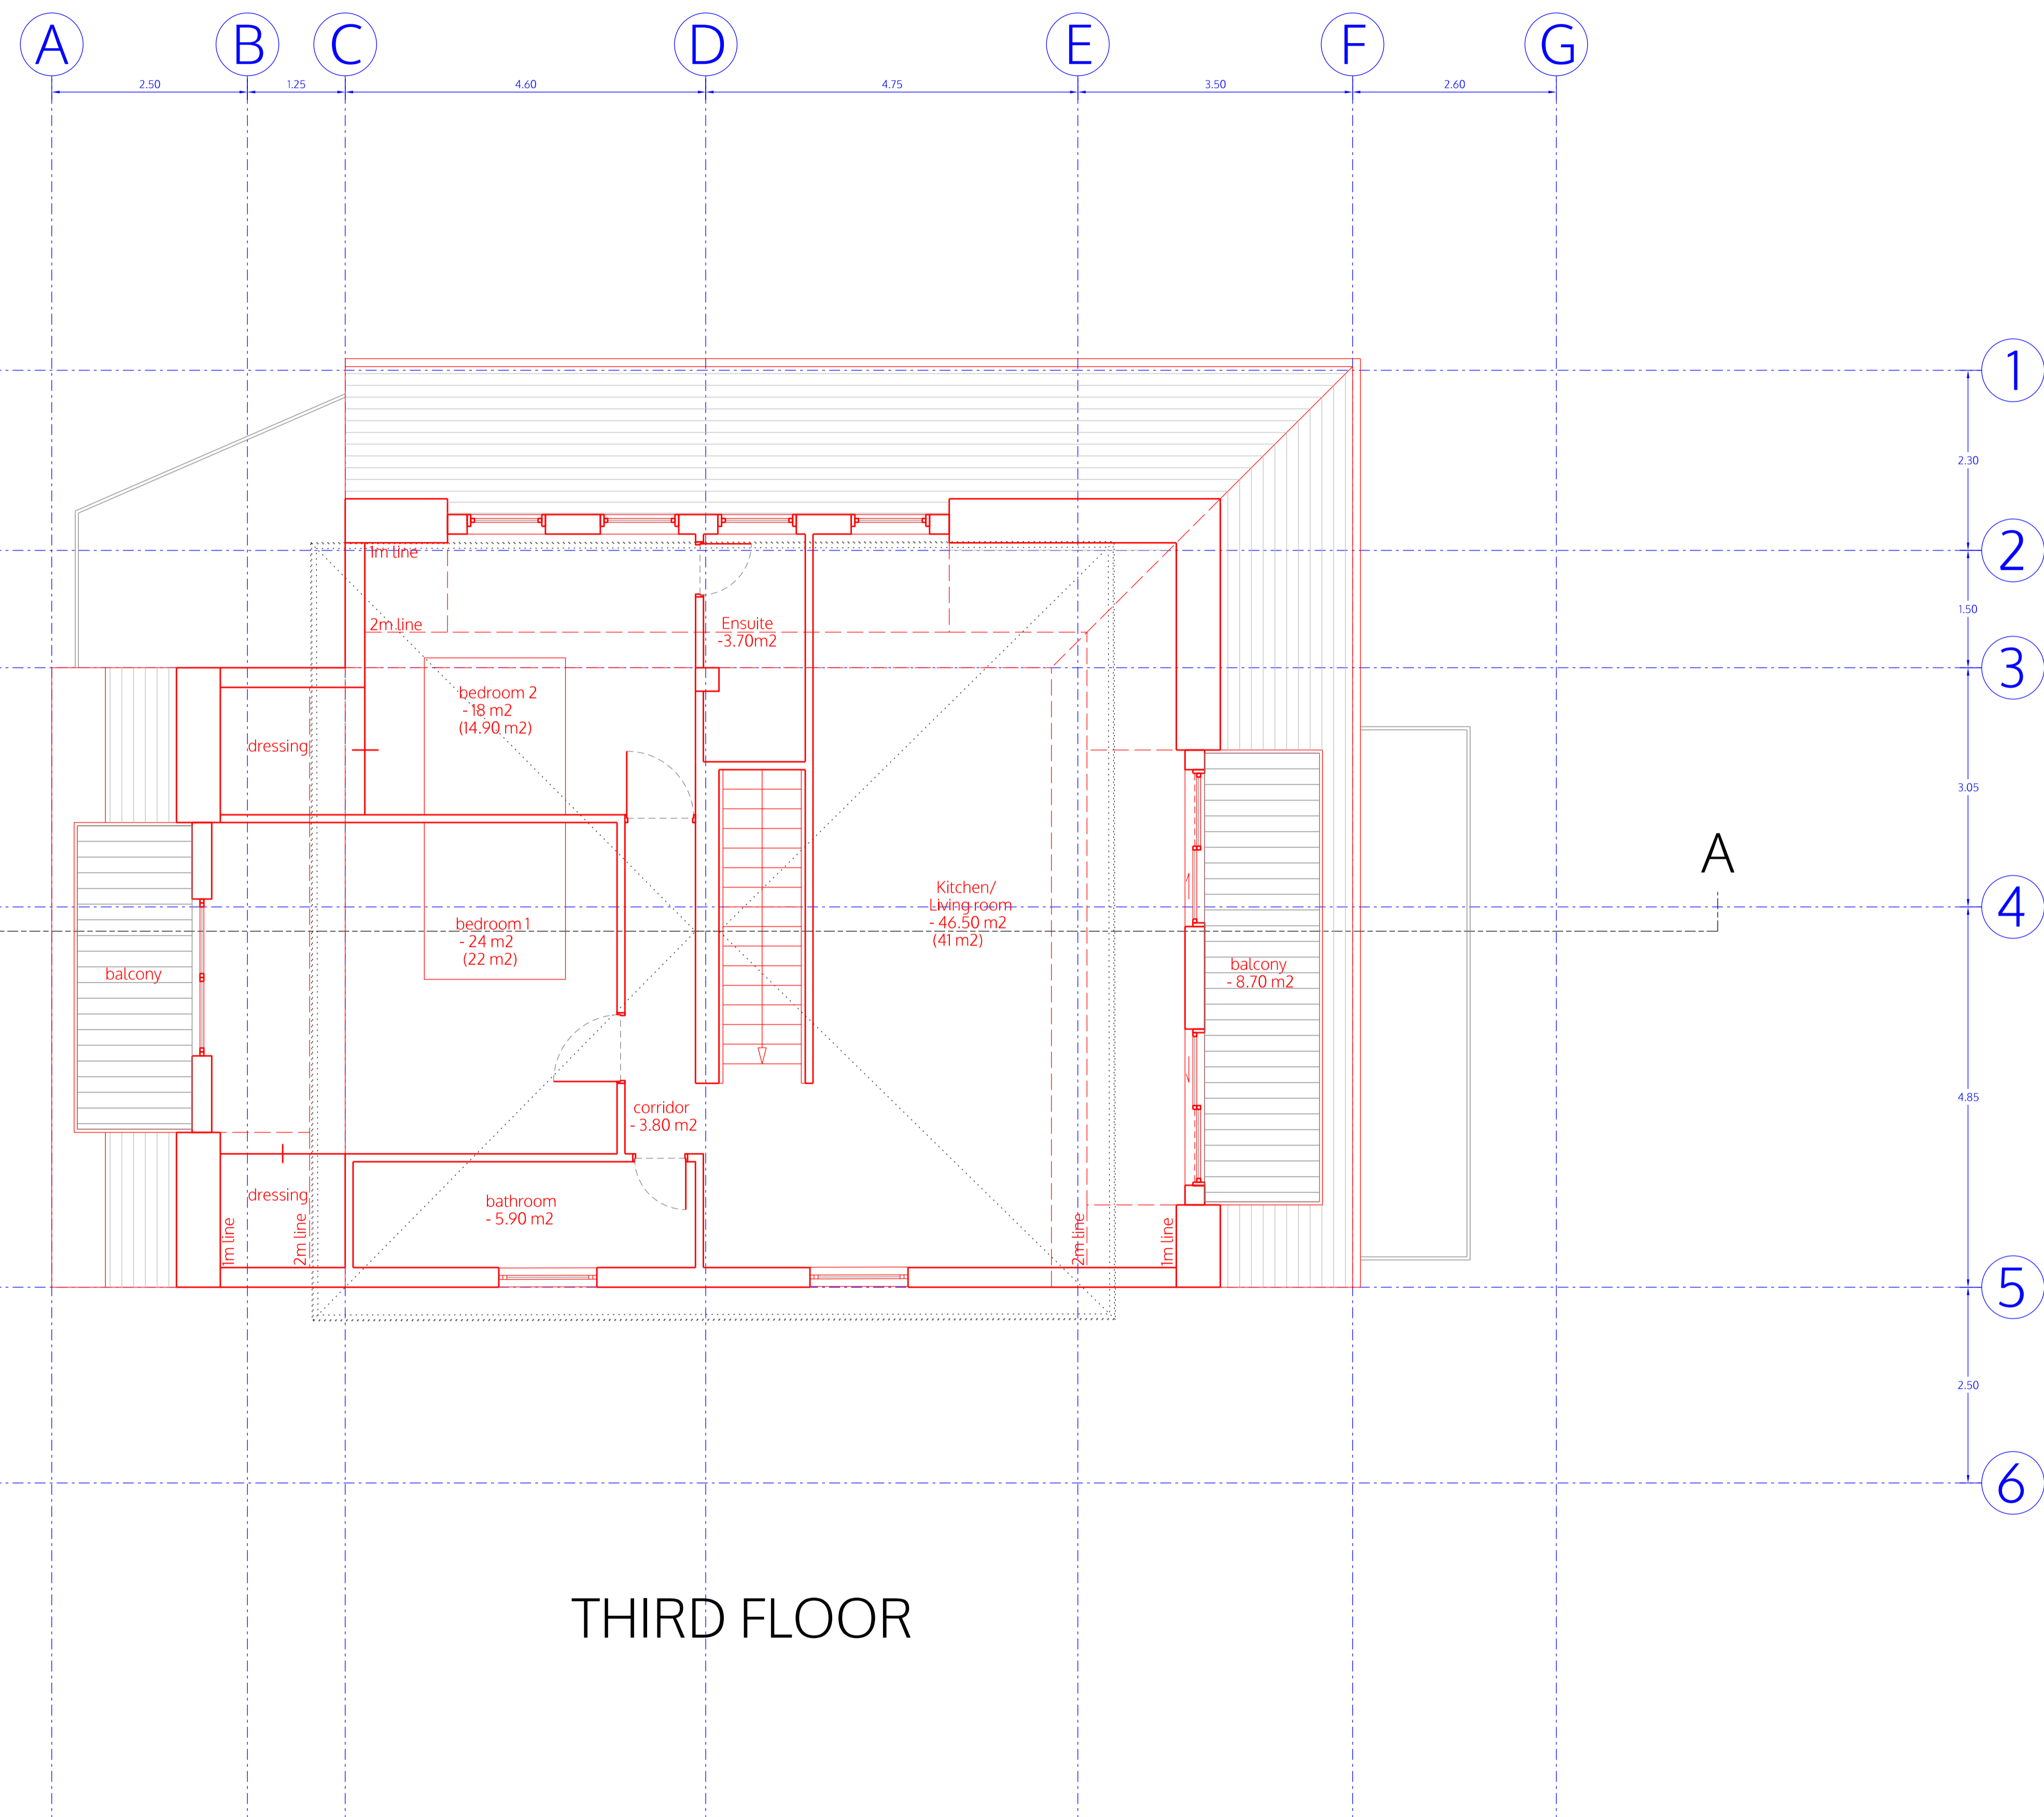

THIRD FLOOR

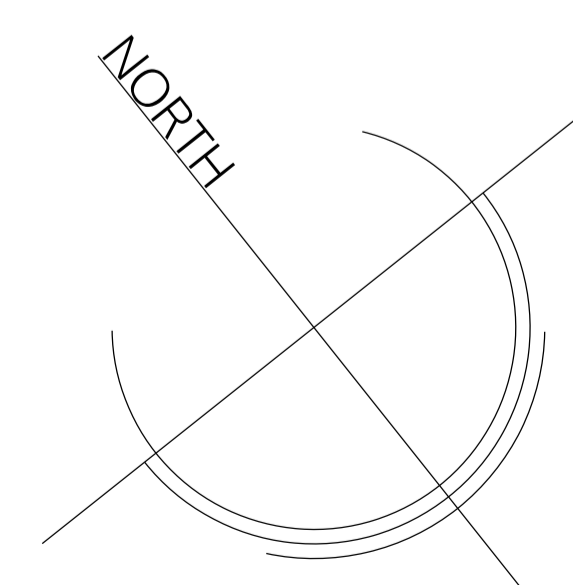

no. drawn date scale status title client project © ALL COPYRIGHTS RESERVED m 0 1 2 3 4 5 ALL DIMENSIONS TO BE CHECKED ON SITE

spaceAgent
 Architects and Designers mail@spaceagent.com
 London-Heidelberg-Barcelona-Brussels spaceagent.com
 spaceAgent Architects Ltd is a RIBA Chartered Practice

PIA House - youth center
 2a Alba Gardens
 London NW11 9NR

Michael Wieder
 2a Alba Gardens
 London NW11 9NR

third floor
 as proposed

DRAFT	
	1:100 @A3 1:50 @A1
	9.08.2019
	I.lezzi
ALB_P04c1	

A B C D E F G H

2.50 1.25 4.60 4.75 3.50 1.20 1.40

1 2.30

2 1.50

3 3.05

4 4.85


5 2.50

6

A

A

ROOF_plan

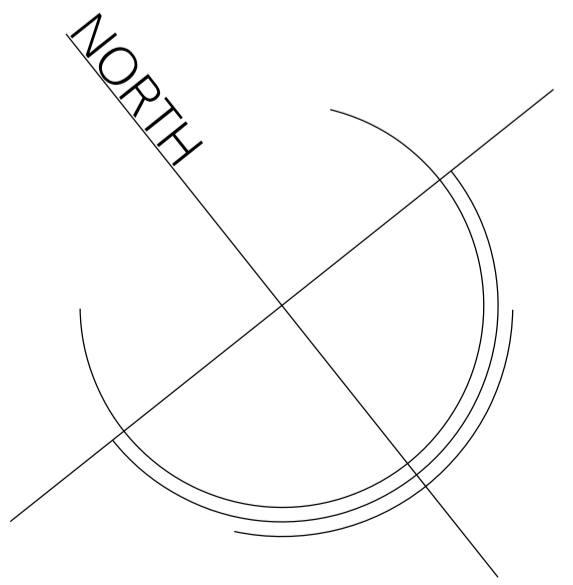

no. drawn date scale status title client project

© ALL COPYRIGHTS RESERVED m 0

ALL DIMENSIONS TO BE CHECKED ON SITE

spaceAgent 


Architects and Designers mail@spaceagent.com
 London-Heidelberg-Barcelona-Brussels spaceagent.com
 spaceAgent Architects Ltd is a RIBA Chartered Practice

PIA House - youth center
 2a Alba Gardens
 London NW11 9NR

Michael Wieder
 2a Alba Gardens
 London NW11 9NR

roof _plan
 as proposed

DRAFT	
	1:100 @A3 1:50 @A1
	9.08.2019
	I.lezzi
ALB_P05c1	

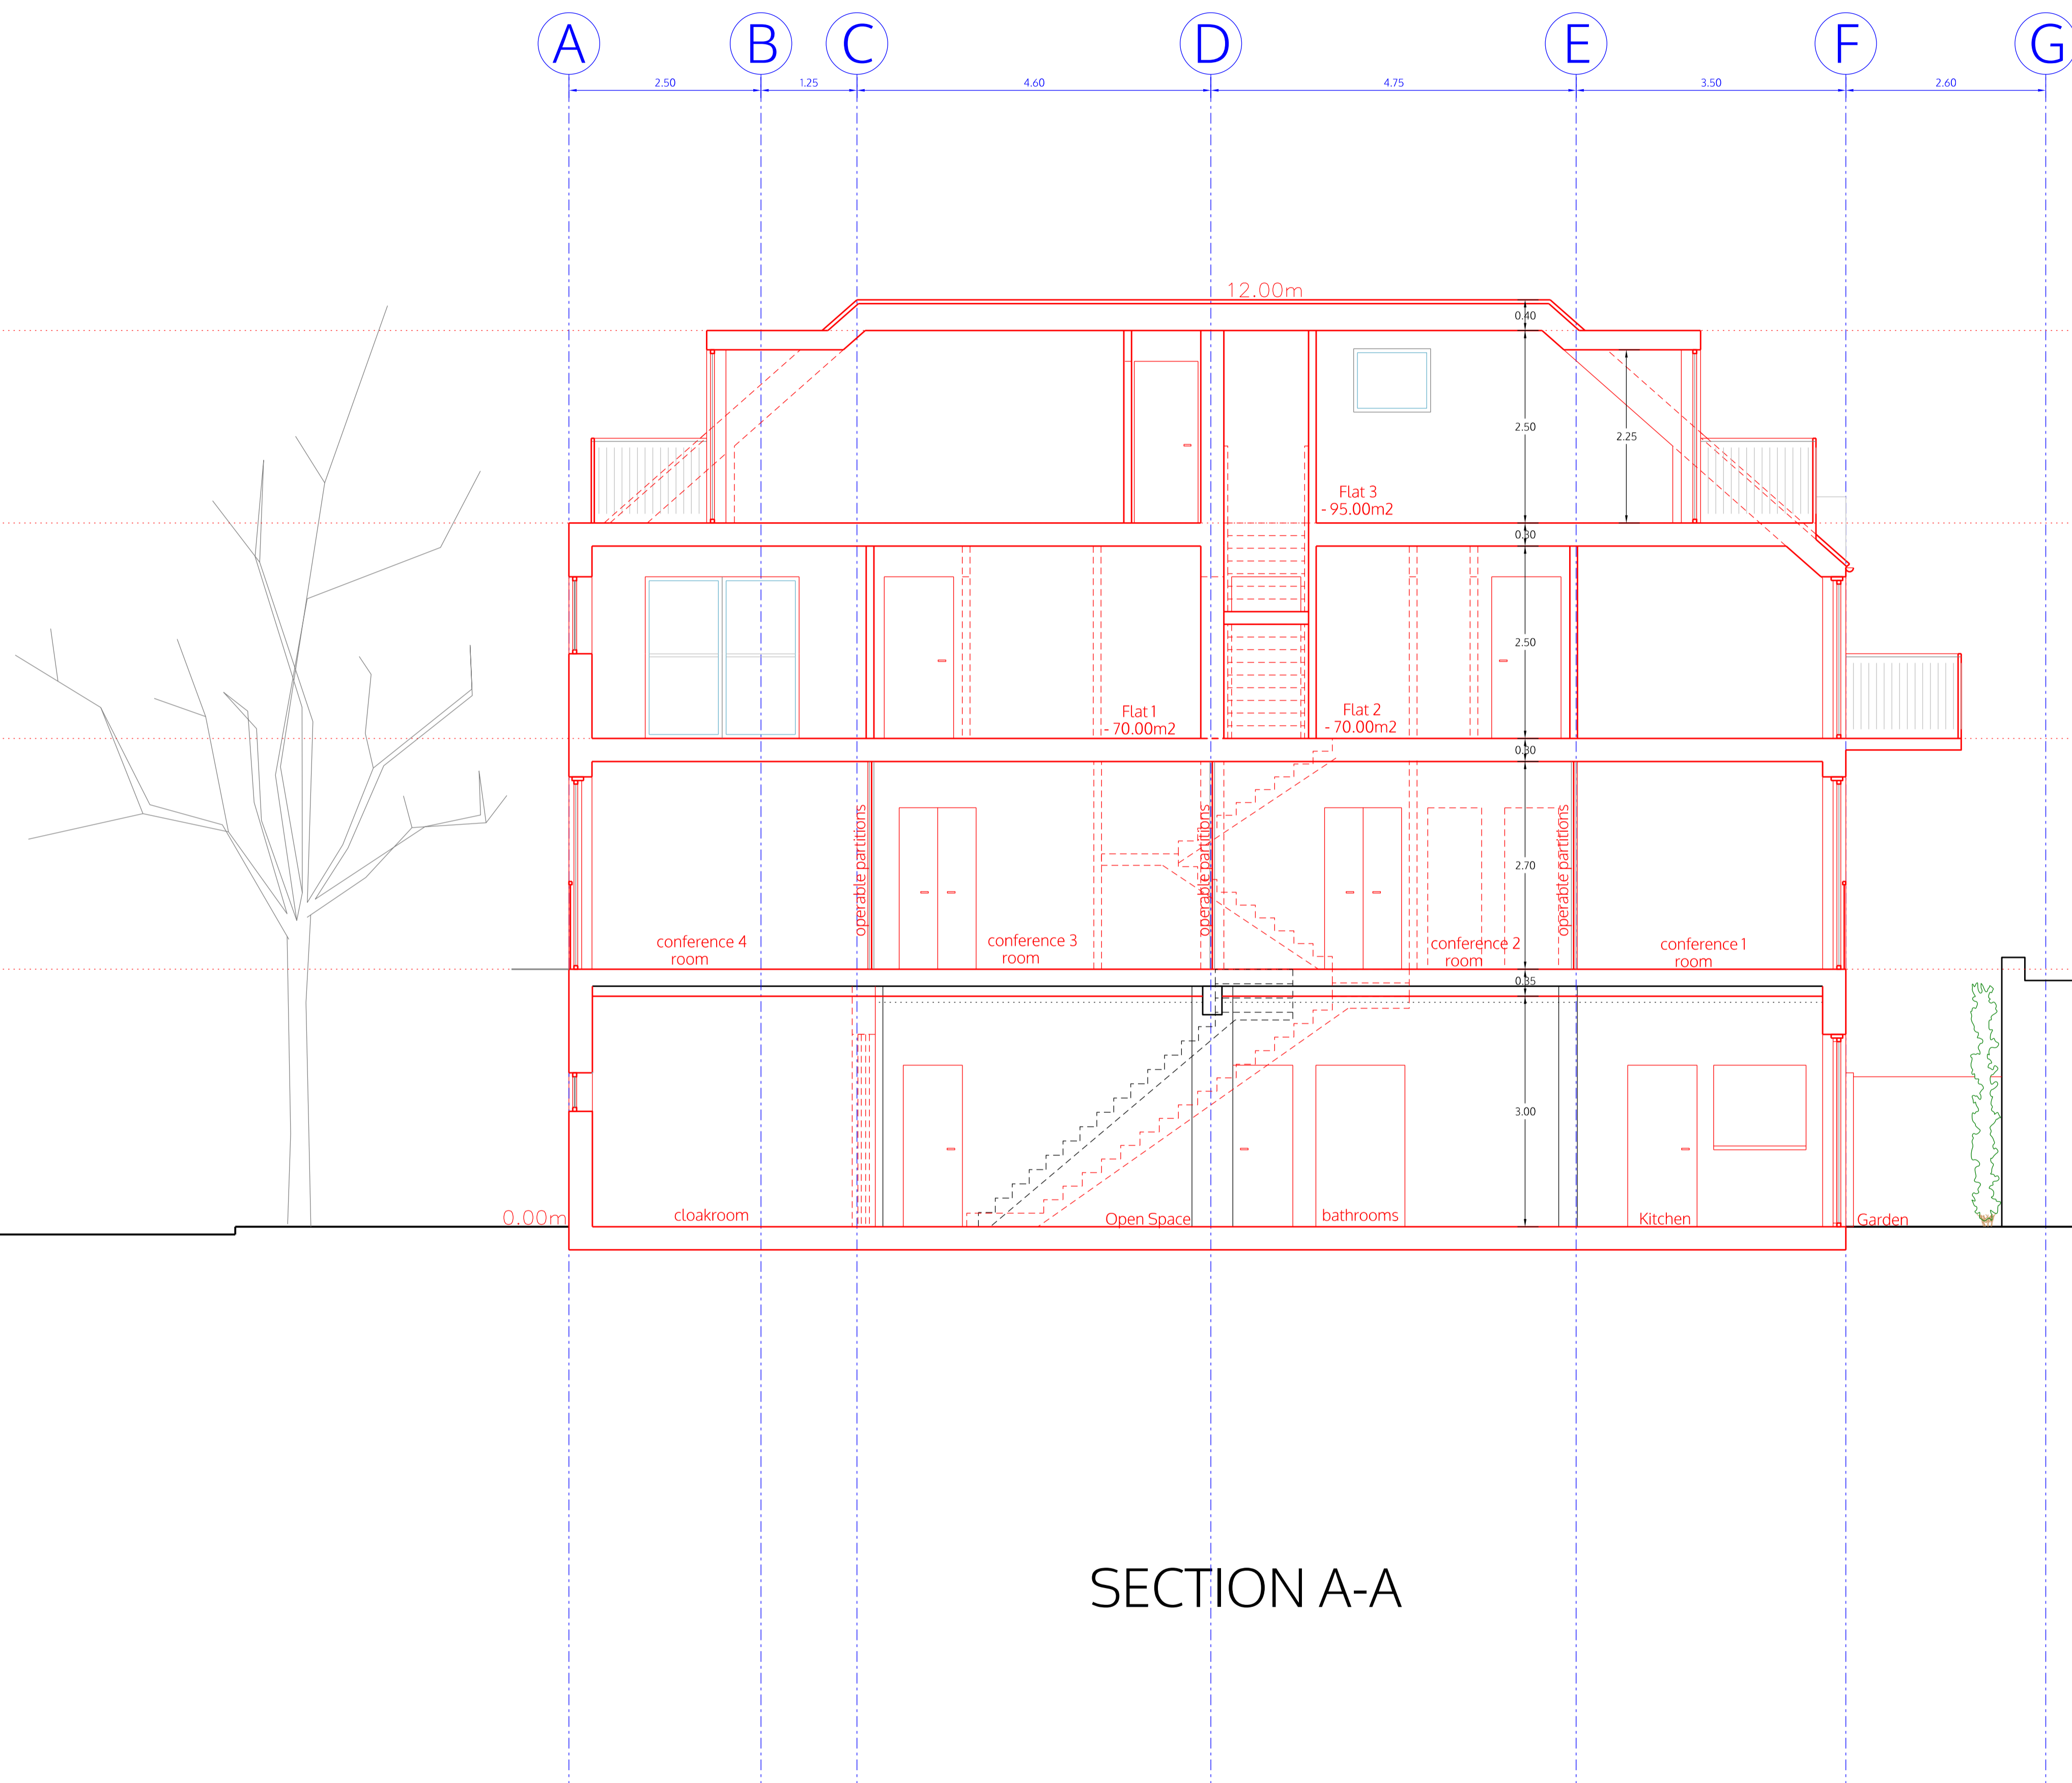

SECTION A-A

no. drawn date scale status title client project © ALL COPYRIGHTS RESERVED m 0 1 2 3 4 5 ALL DIMENSIONS TO BE CHECKED ON SITE


spaceAgent 
 Architects and Designers mail@spaceagent.com
 London-Heidelberg-Barcelona-Brussels spaceagent.com
 spaceAgent Architects Ltd is a RIBA Chartered Practice

PIA House - youth center
 2a Alba Gardens
 London NW11 9NR

Michael Wieder
 2a Alba Gardens
 London NW11 9NR

section A-A
 as proposed

DRAFT	
	1:100 @A3 1:50 @A1
	9.08.2019
	I.lezzi
ALB_P06c1	

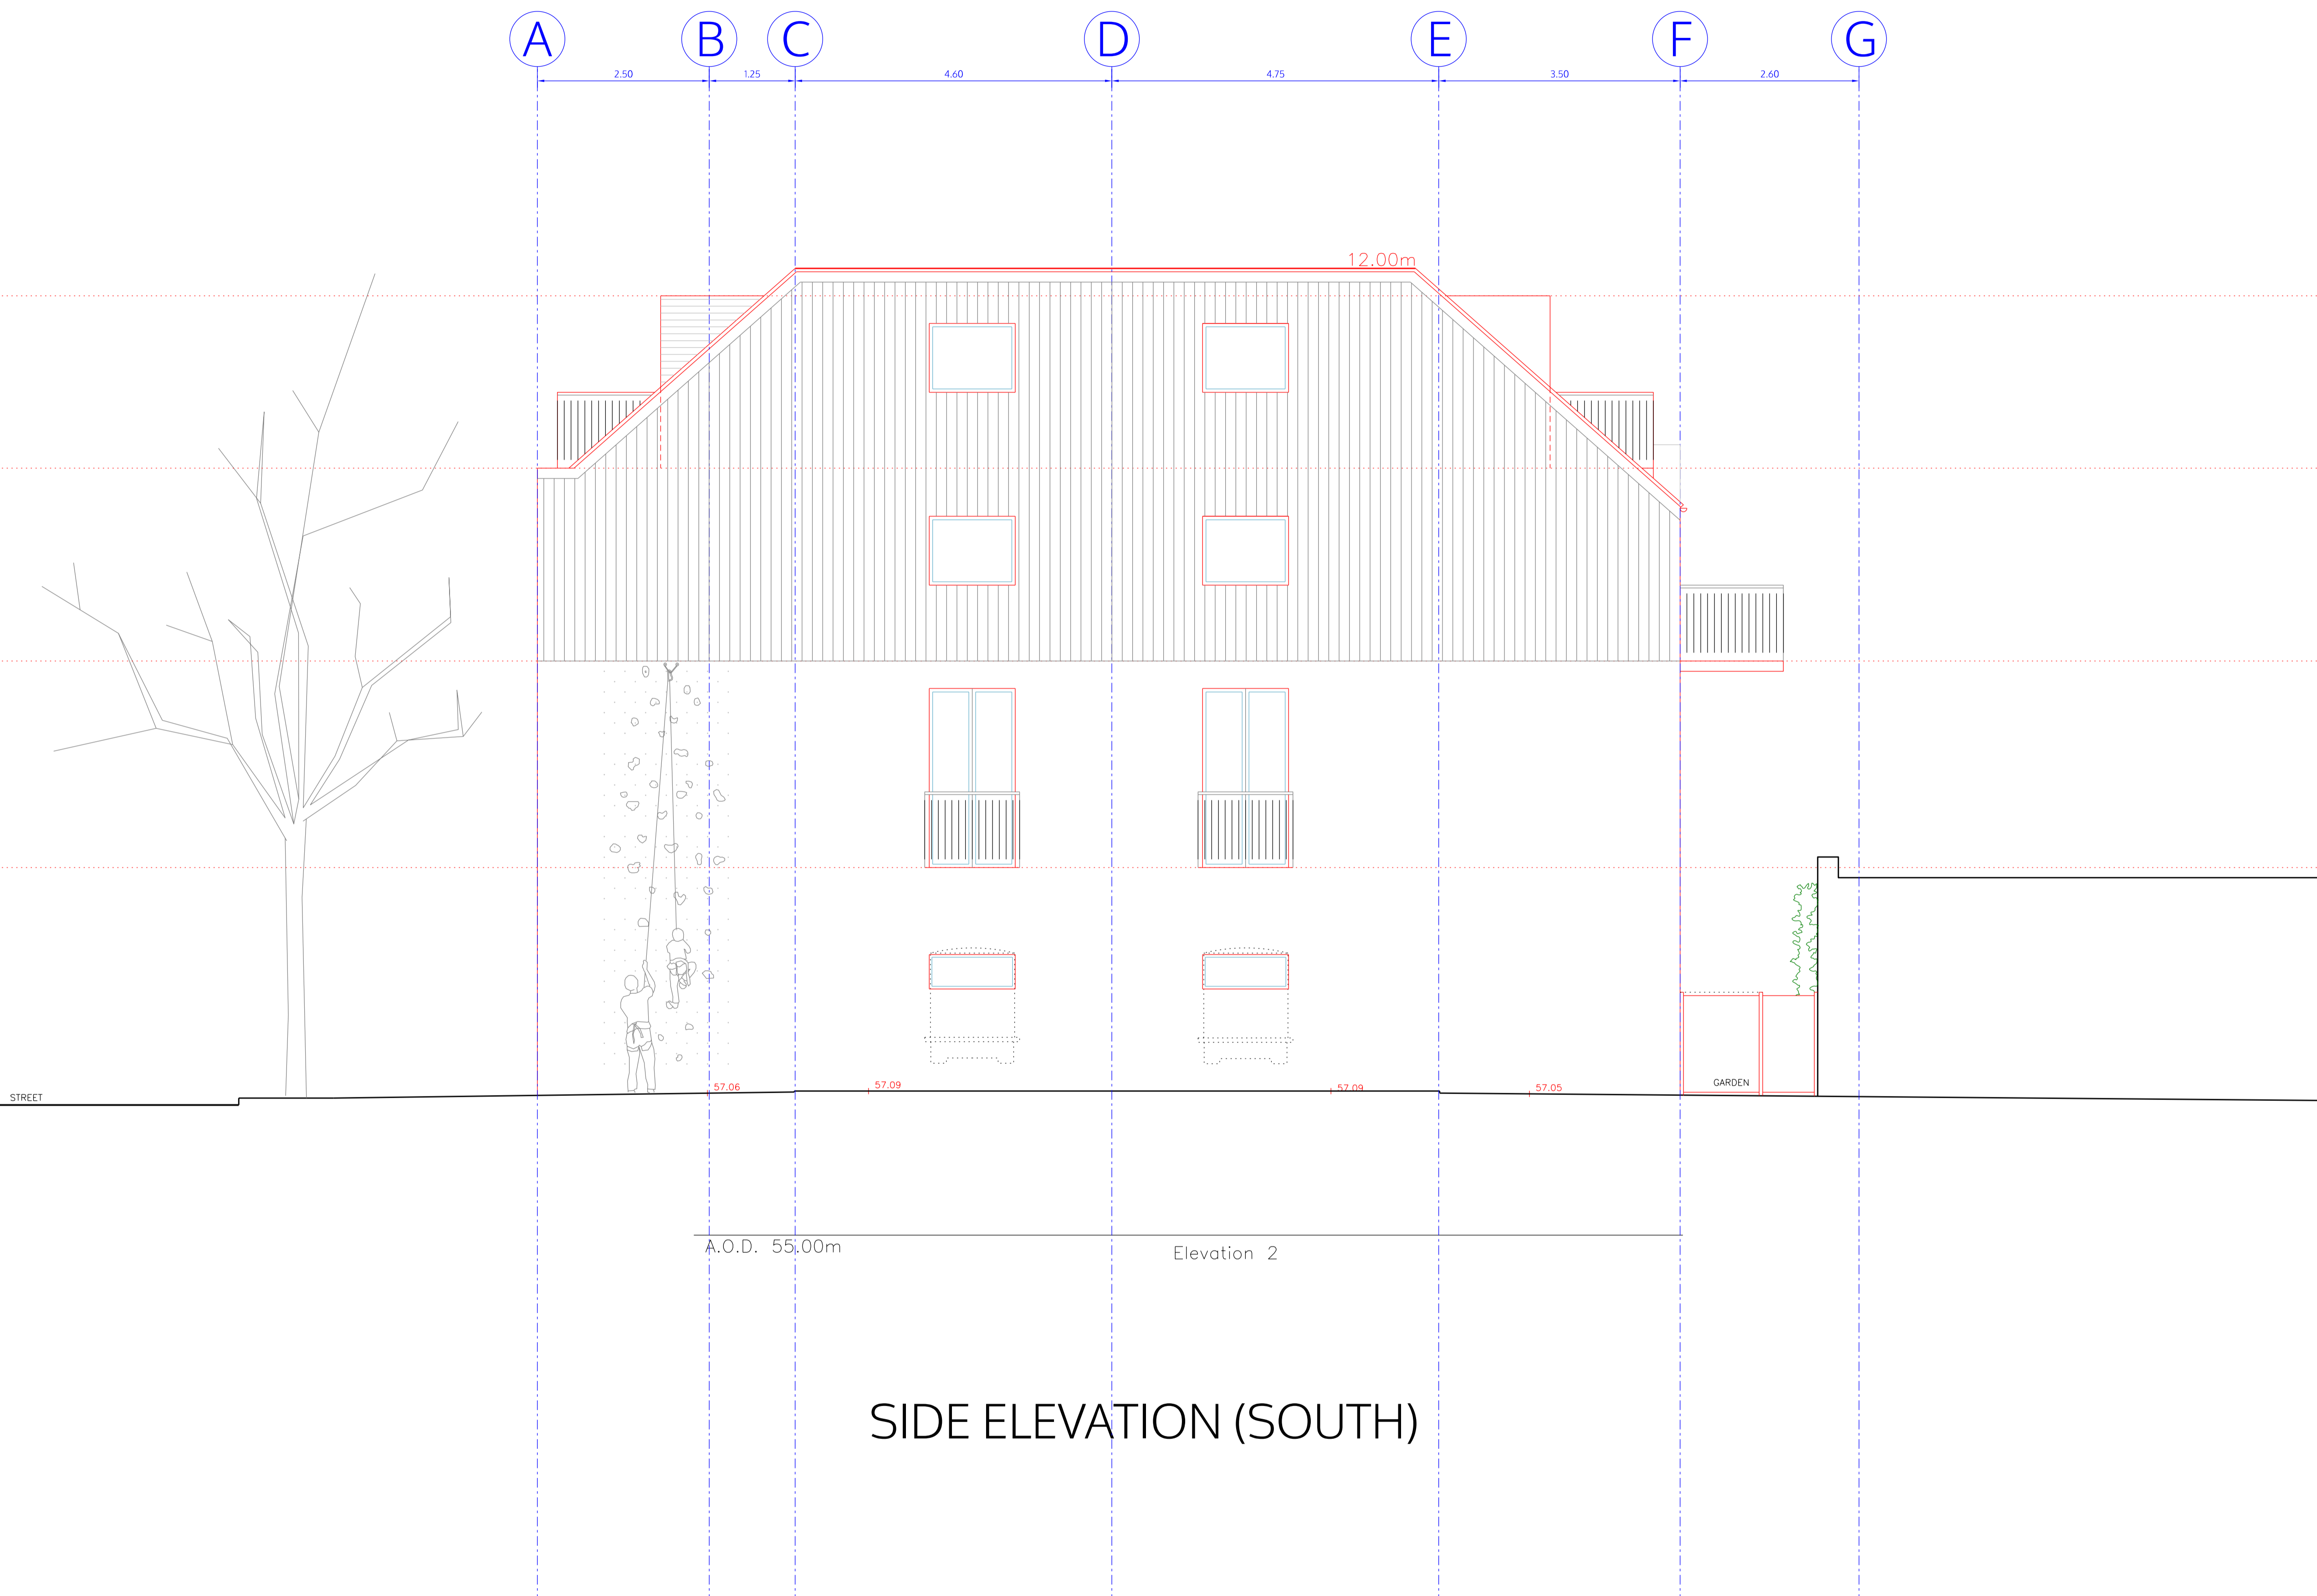

no. drawn date scale status title client project
 © ALL COPYRIGHTS RESERVED m 0 1 2 3 4 5 ALL DIMENSIONS TO BE CHECKED ON SITE


spaceAgent 
 Architects and Designers mail@spaceagent.com
 London-Heidelberg-Barcelona-Brussels spaceagent.com
 spaceAgent Architects Ltd is a RIBA Chartered Practice

project PIA House - youth center
 2a Alba Gardens
 London NW11 9NR

client Michael Wieder
 2a Alba Gardens
 London NW11 9NR

title side elevation (South)
 as proposed

DRAFT	
	1:100 @A3 1:50 @A1
	9.08.2019
	I.lezzi
ALB_P07c1	

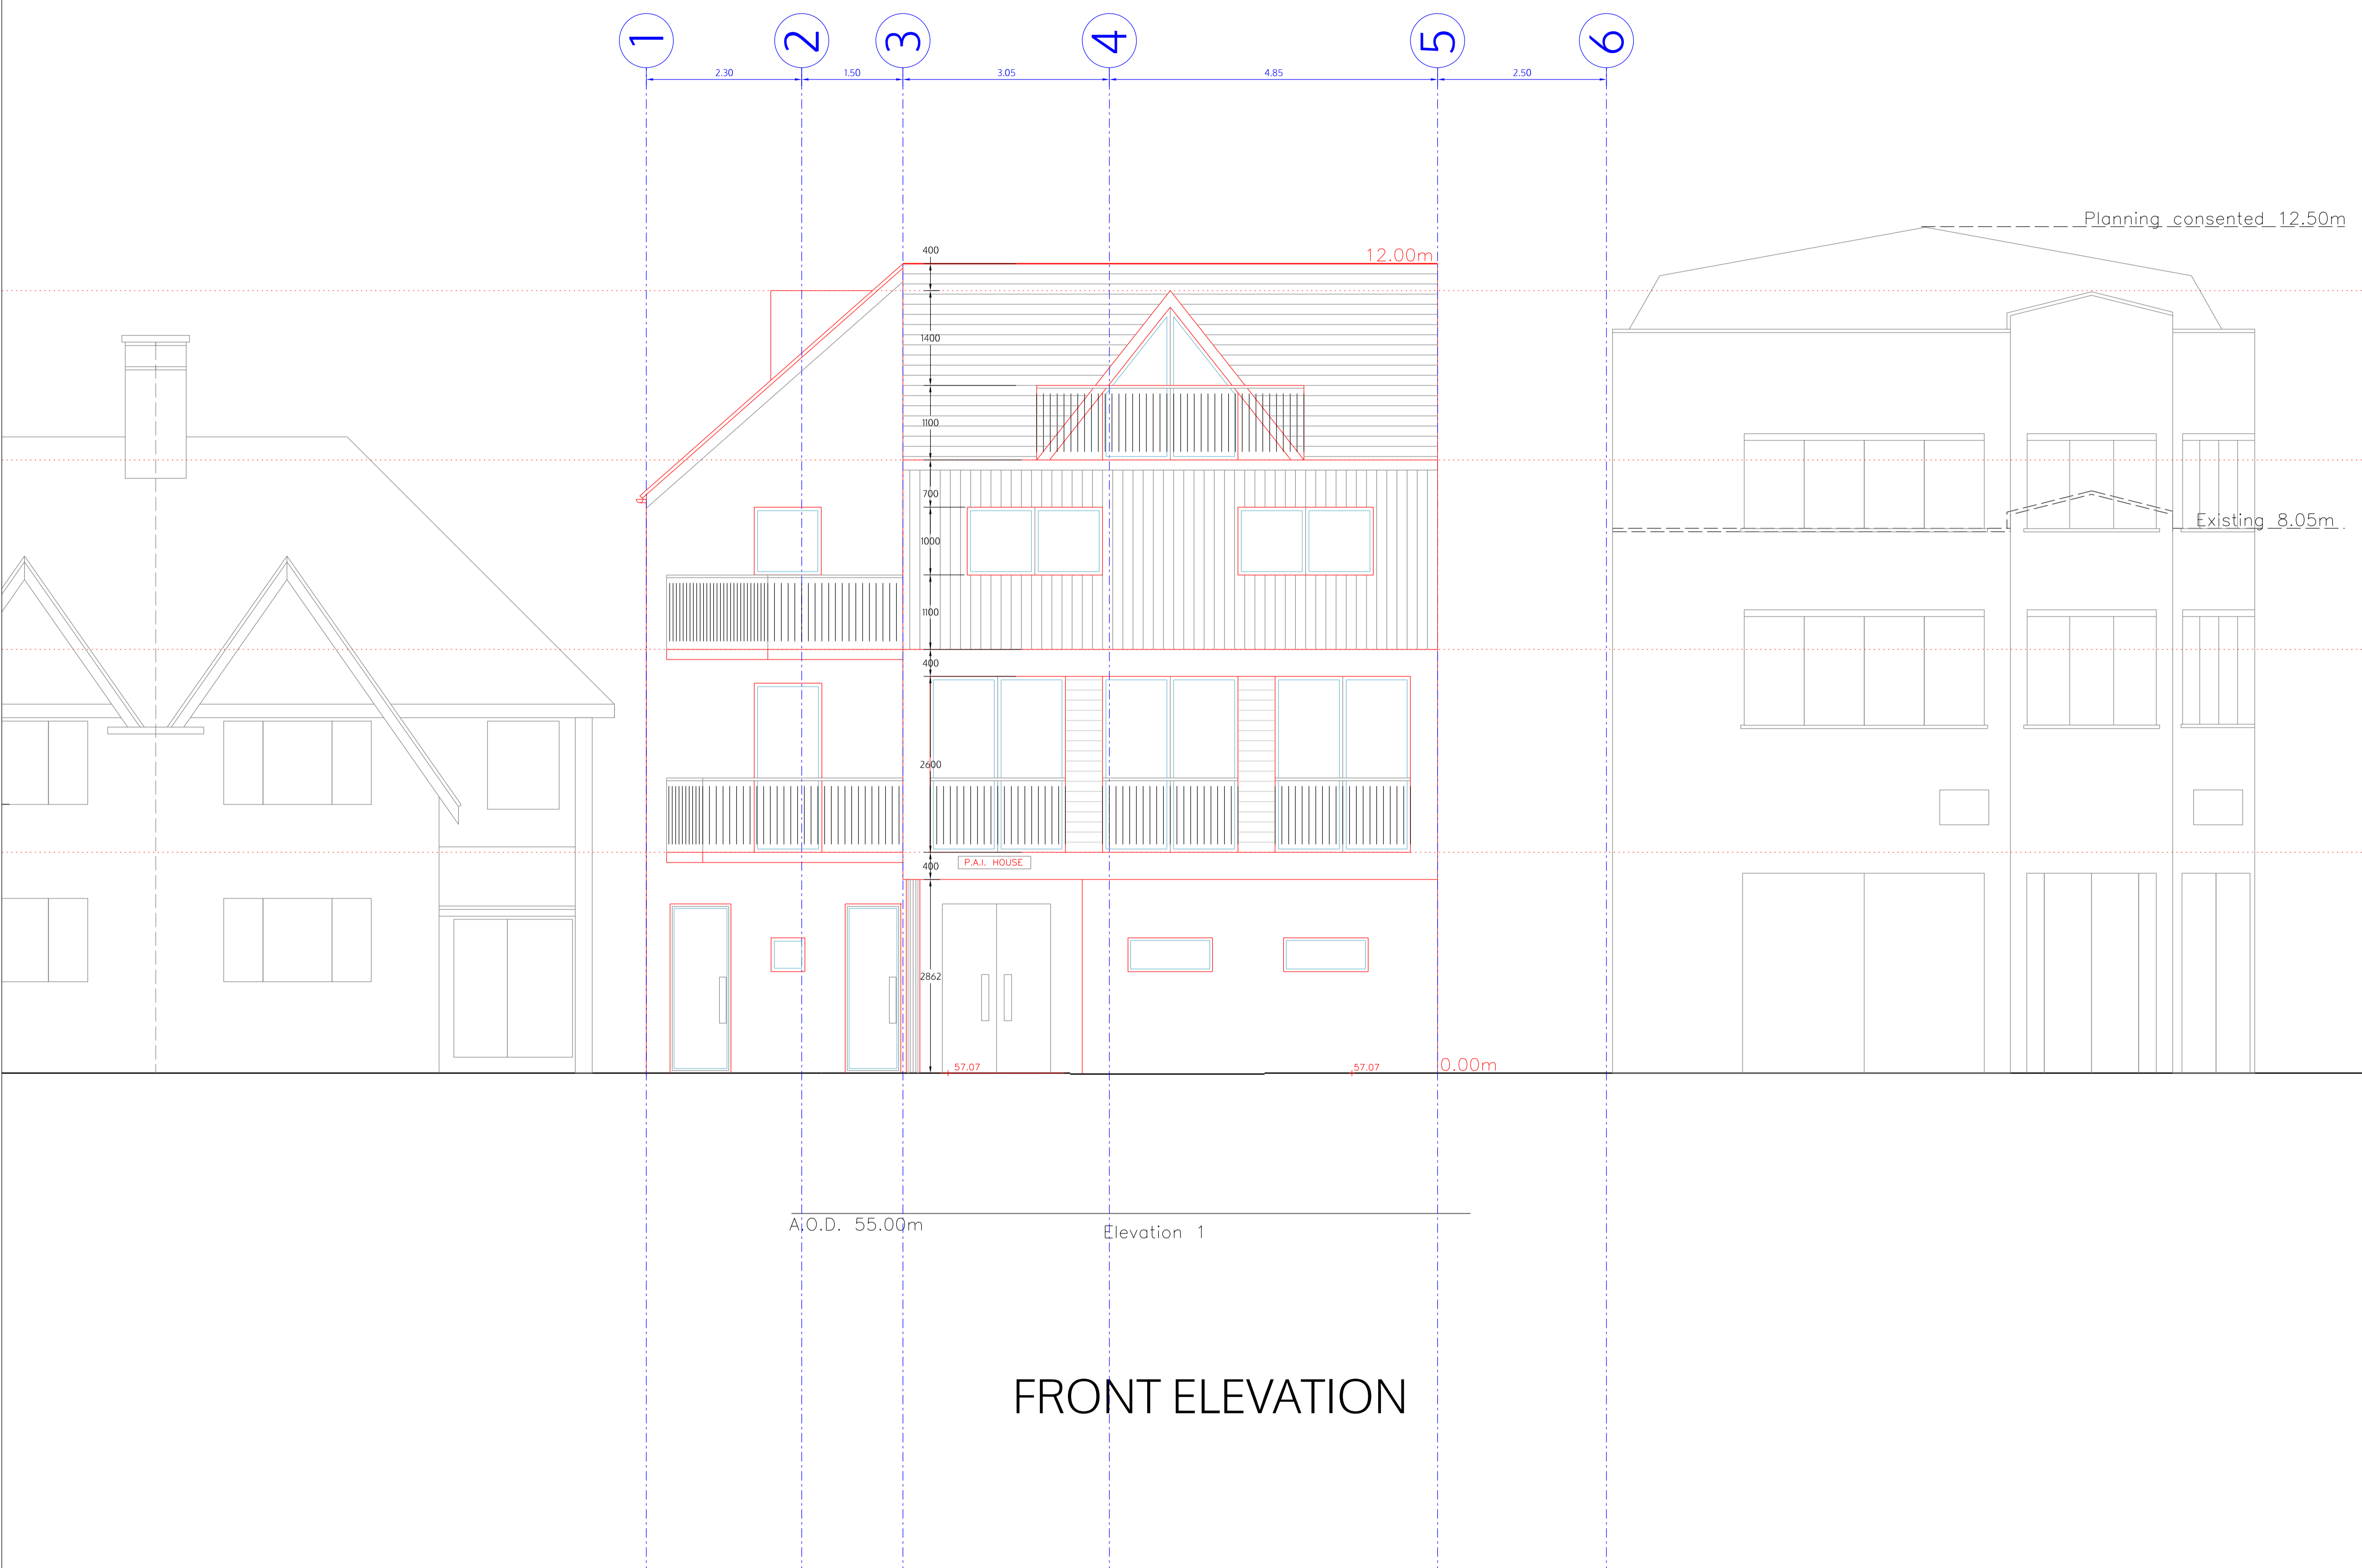

FRONT ELEVATION

no. drawn date scale status title client project © ALL COPYRIGHTS RESERVED m 0 1 2 3 4 5 ALL DIMENSIONS TO BE CHECKED ON SITE

spaceAgent 
 Architects and Designers mail@spaceagent.com
 London-Heidelberg-Barcelona-Brussels spaceagent.com
 spaceAgent Architects Ltd is a RIBA Chartered Practice

PIA House - youth center
 2a Alba Gardens
 London NW11 9NR

Michael Wieder
 2a Alba Gardens
 London NW11 9NR

Front elevation
 as proposed

DRAFT	
	1:100 @A3 1:50 @A1
	9.08.2019
	I.lezzi
ALB_P08c1	



A.O.D. 55.00m Elevation 3 A.O.D. 55.00m

BACK ELEVATION

no. drawn date scale status title client project © ALL COPYRIGHTS RESERVED m 0 1 2 3 4 5 ALL DIMENSIONS TO BE CHECKED ON SITE

spaceAgent 
 Architects and Designers mail@spaceagent.com
 London-Heidelberg-Barcelona-Brussels spaceagent.com
 spaceAgent Architects Ltd is a RIBA Chartered Practice


project PIA House - youth center
 2a Alba Gardens
 London NW11 9NR

client Michael Wieder
 2a Alba Gardens
 London NW11 9NR

title Back elevation
 as proposed

DRAFT	
	1:100 @A3 1:50 @A1
	9.08.2019
	I.lezzi

ALB_P09c1

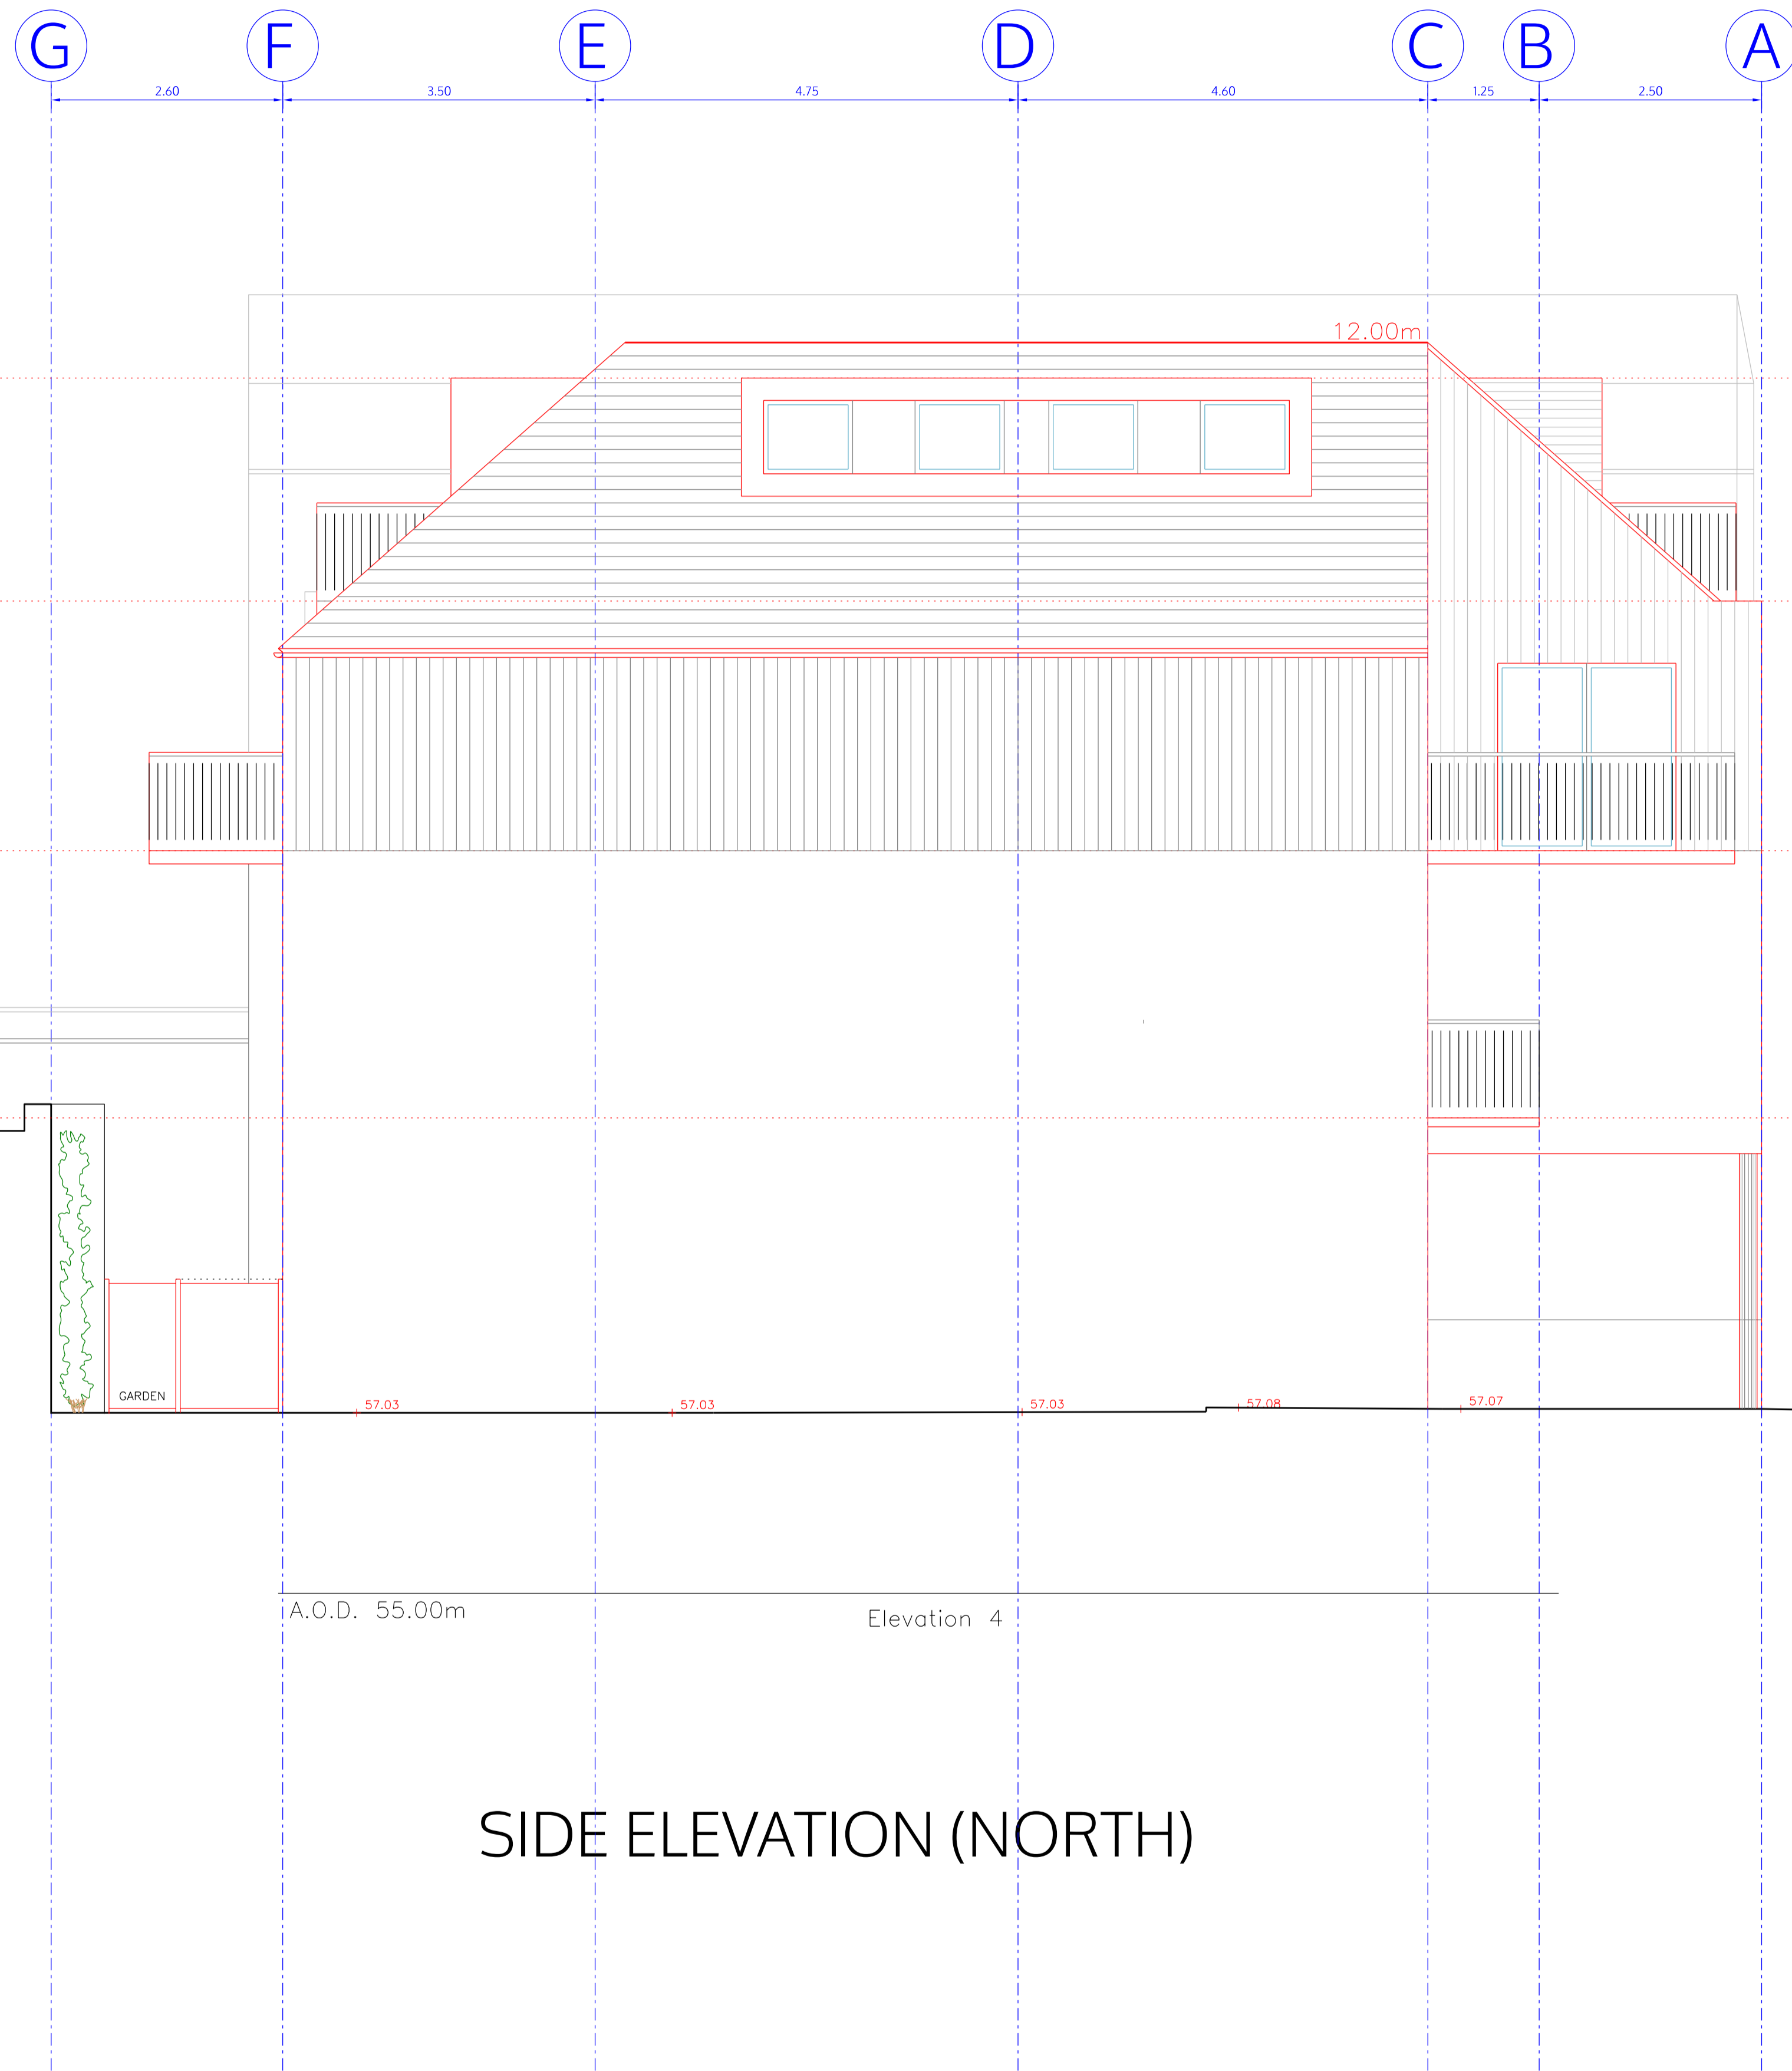

SIDE ELEVATION (NORTH)

no. drawn date scale status title client project © ALL COPYRIGHTS RESERVED m 0 1 2 3 4 5 ALL DIMENSIONS TO BE CHECKED ON SITE

spaceAgent 
 Architects and Designers mail@spaceagent.com
 London-Heidelberg-Barcelona-Brussels spaceagent.com
 spaceAgent Architects Ltd is a RIBA Chartered Practice

PIA House - youth center
 2a Alba Gardens
 London NW11 9NR

Michael Wieder
 2a Alba Gardens
 London NW11 9NR

side elevation (North)
 as proposed

DRAFT	
	1:100 @A3 1:50 @A1
	9.08.2019
	I.lezzi
ALB_P10c1	