

BASEMENT

no. drawn date scale status title client project © ALL COPYRIGHTS RESERVED m 0 1 2 3 4 5 ALL DIMENSIONS TO BE CHECKED ON SITE


spaceAgent 
 Architects and Designers mail@spaceagent.com
 London-Heidelberg-Barcelona-Brussels spaceagent.com
 spaceAgent Architects Ltd is a RIBA Chartered Practice

PIA House - youth center
 2a Alba Gardens
 London NW11 9NR

Michael Wieder
 2a Alba Gardens
 London NW11 9NR

Basement
 as proposed

DRAFT	
	1:100 @A3 1:50 @A1
	8.08.2019
	I.lezzi
ALB_P00d6	

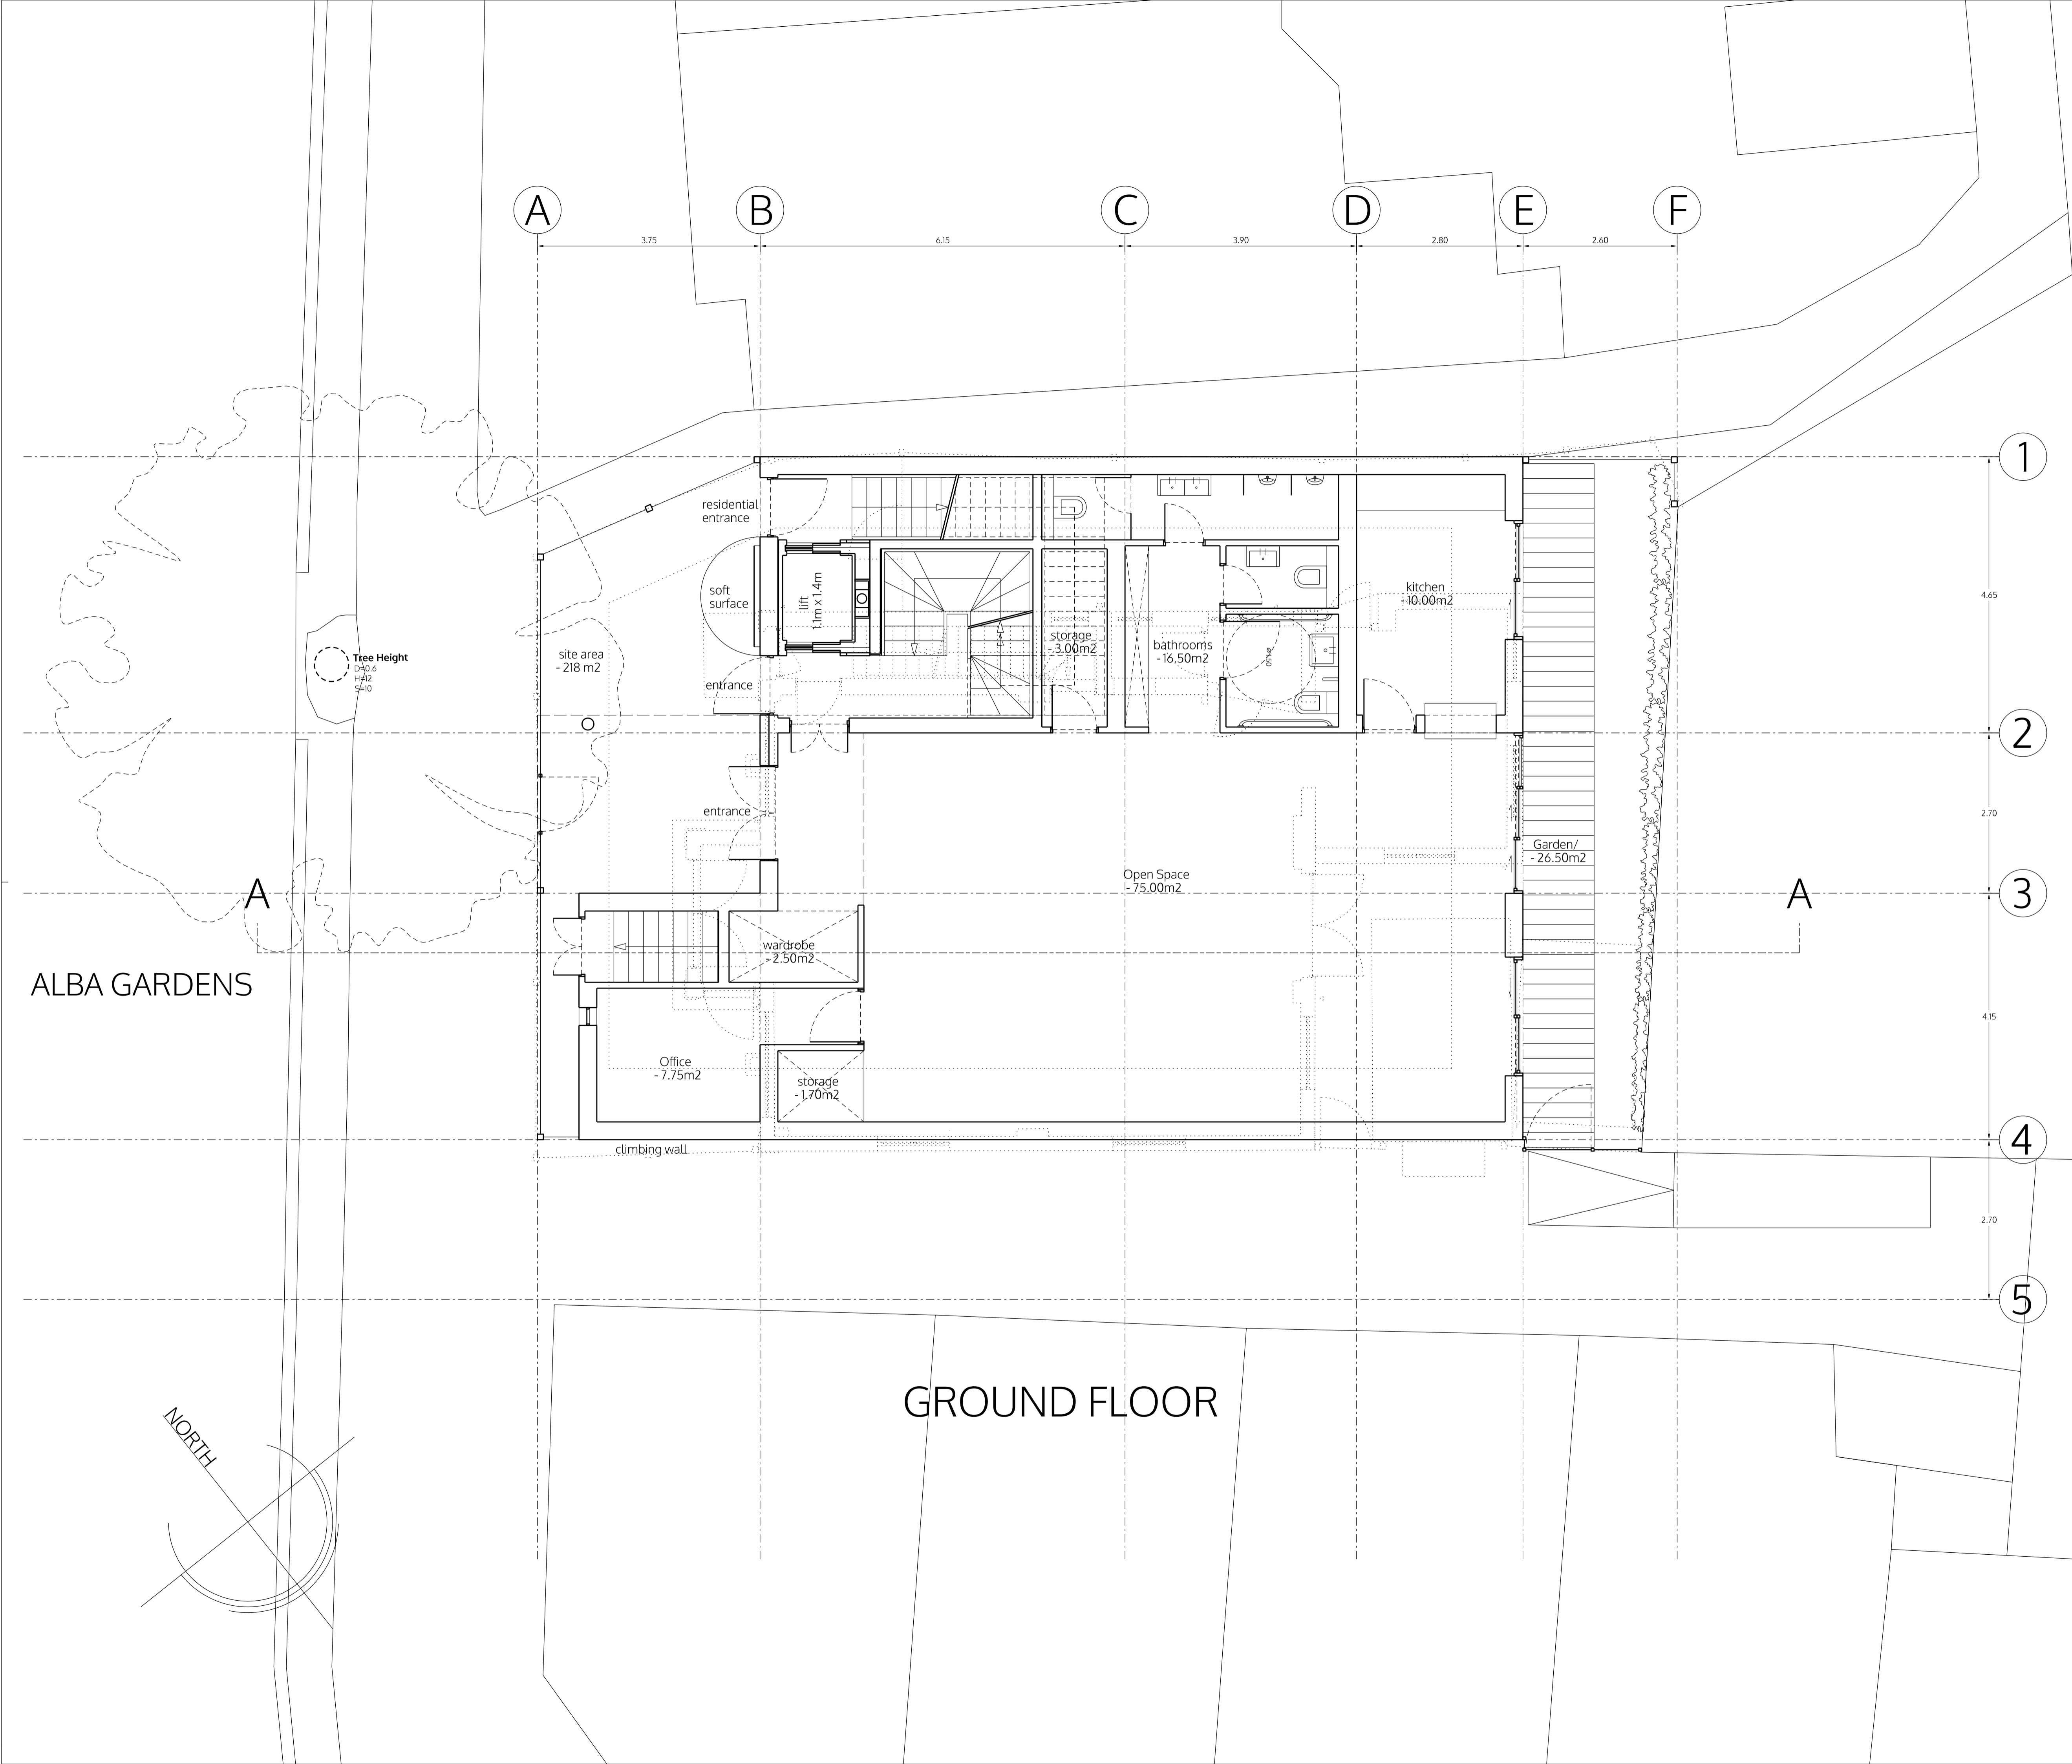

no. drawn date scale status title client project © ALL COPYRIGHTS RESERVED m 0 ALL DIMENSIONS TO BE CHECKED ON SITE

spaceAgent 
 Architects and Designers mail@spaceagent.com
 London-Heidelberg-Barcelona-Brussels spaceagent.com
 spaceAgent Architects Ltd is a RIBA Chartered Practice

project PIA House - youth center
 2a Alba Gardens
 London NW11 9NR

client Michael Wieder
 2a Alba Gardens
 London NW11 9NR

title ground floor
 as proposed


DRAFT	
	1:100 @A3
	1:50 @A1
	8.08.2019
	I.lezzi

ALB_P01d6

ALBA GARDENS

GROUND FLOOR

NORTH

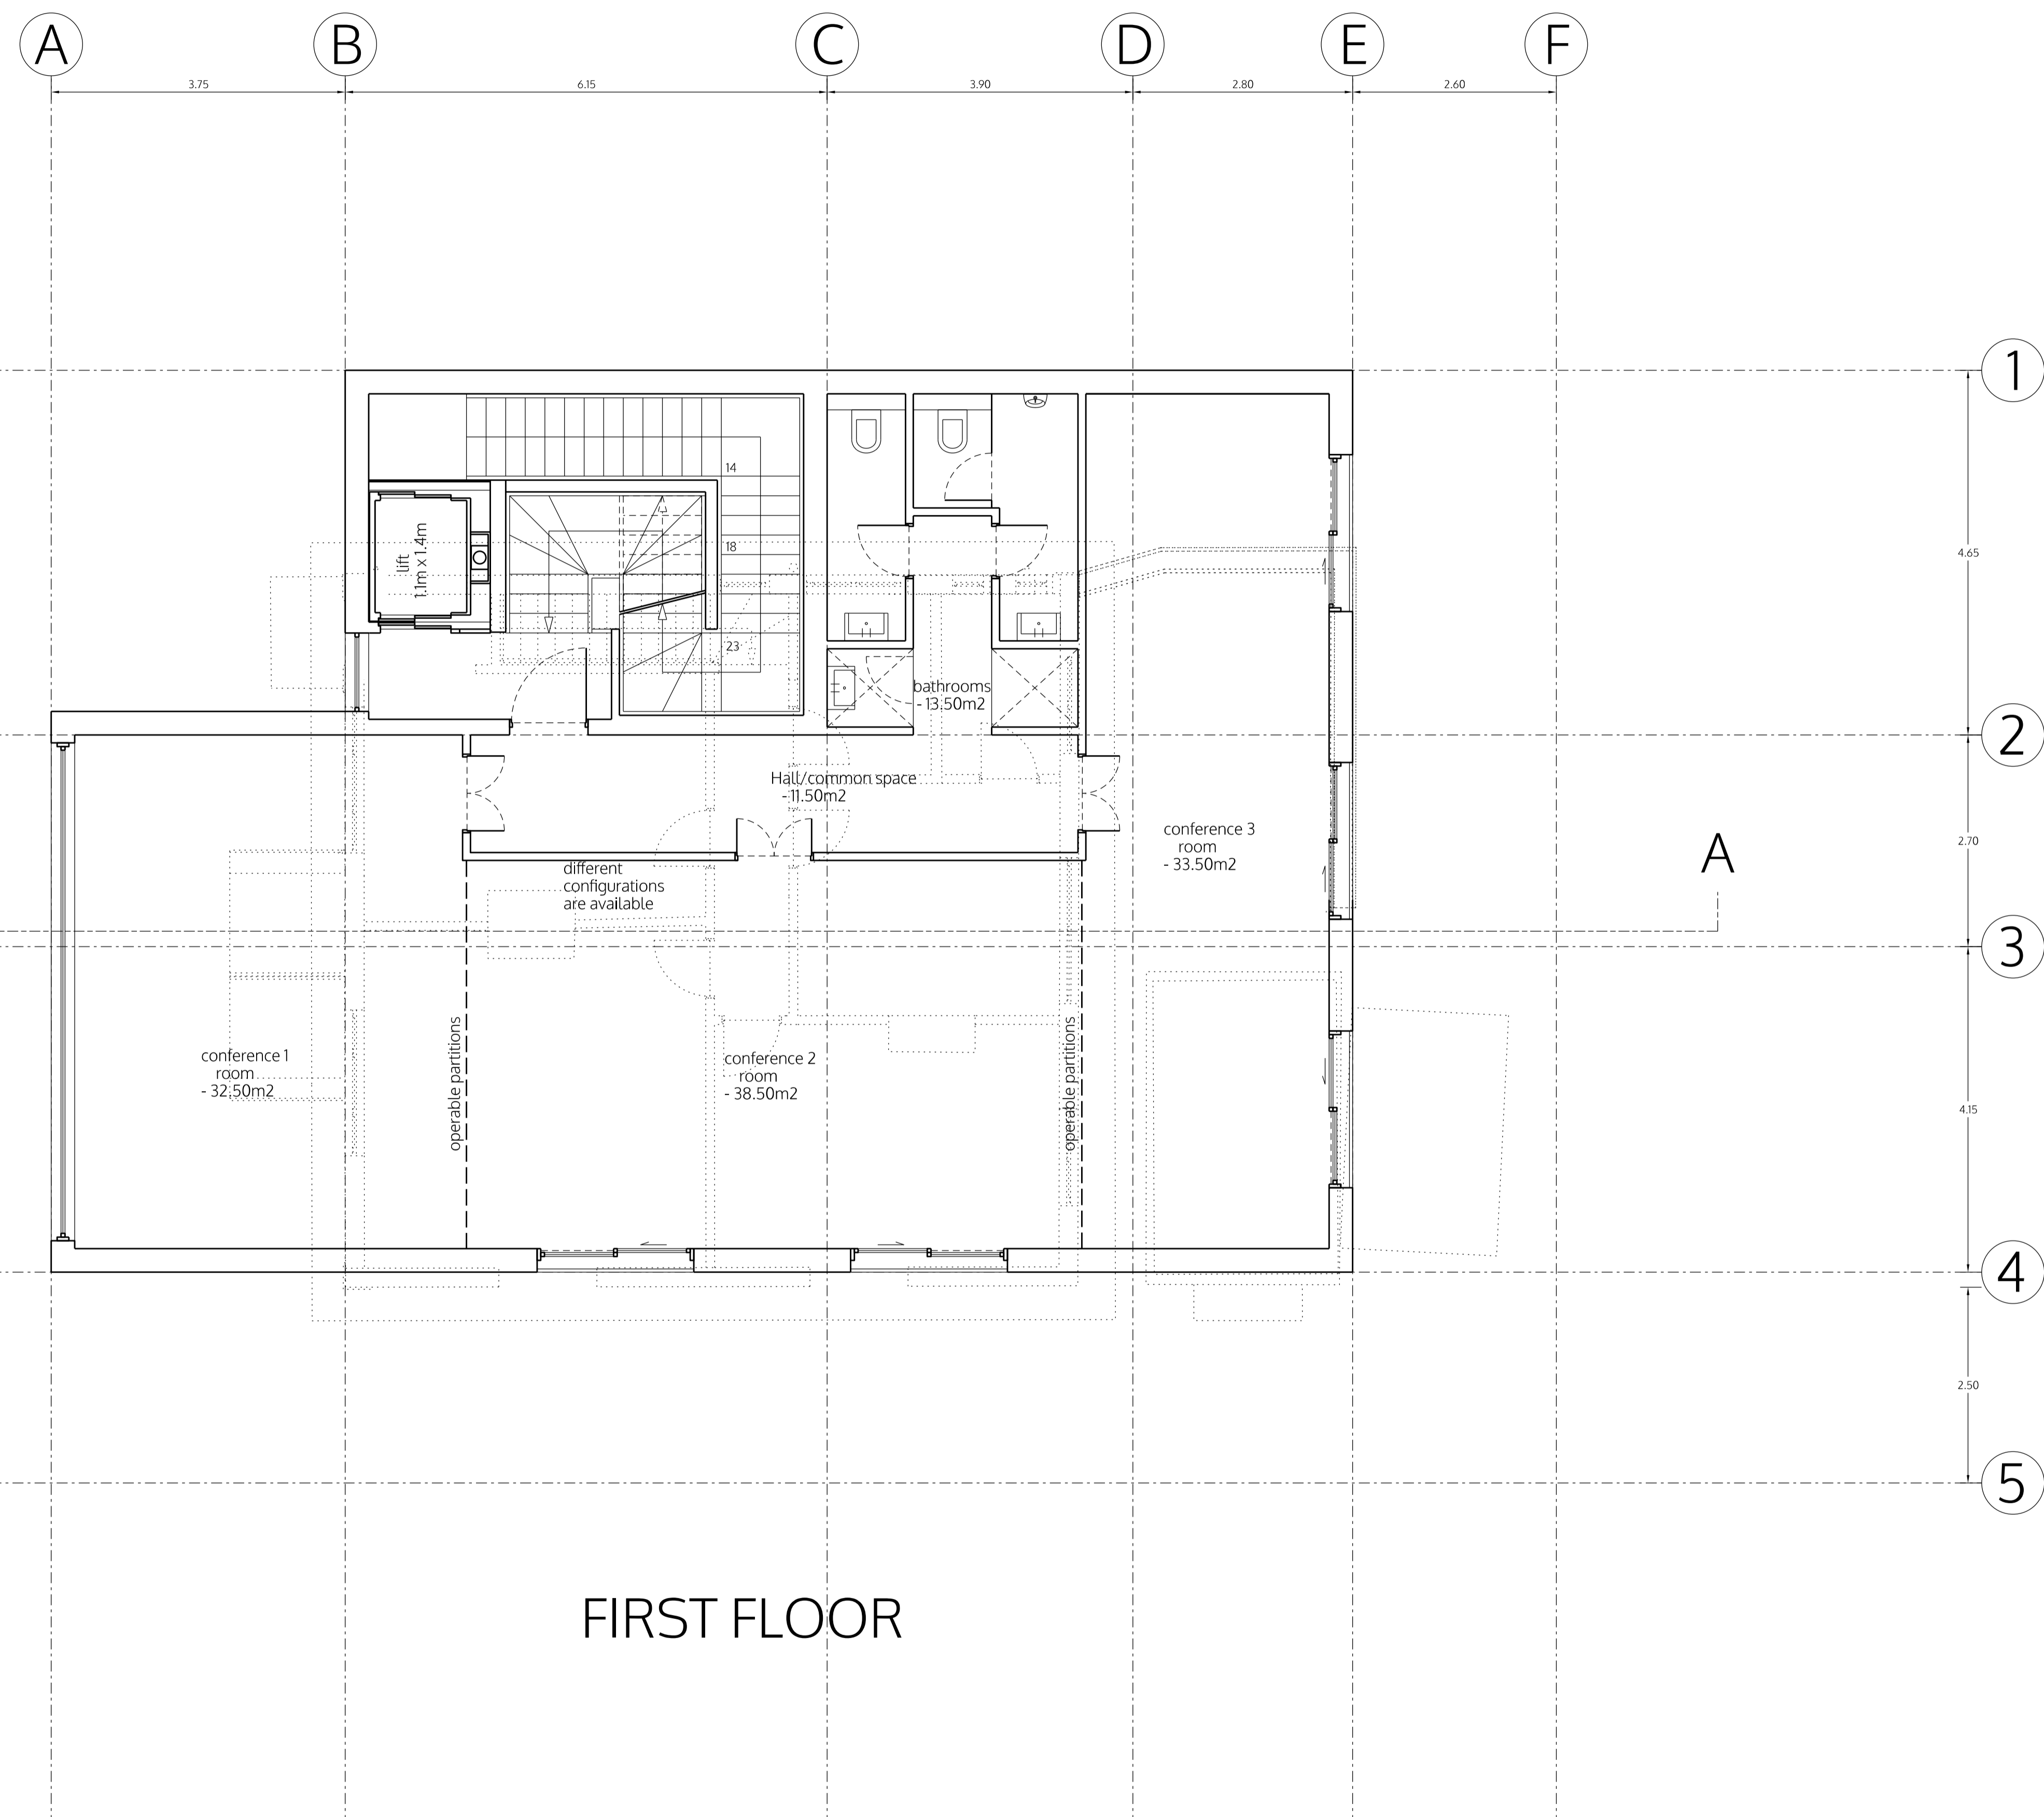

no. drawn date scale status title client project © ALL COPYRIGHTS RESERVED m 0 1 2 3 4 5 ALL DIMENSIONS TO BE CHECKED ON SITE


spaceAgent 
 Architects and Designers mail@spaceagent.com
 London-Heidelberg-Barcelona-Brussels spaceagent.com
 spaceAgent Architects Ltd is a RIBA Chartered Practice

project PIA House - youth center
 2a Alba Gardens
 London NW11 9NR

client Michael Wieder
 2a Alba Gardens
 London NW11 9NR


title first floor
 as proposed

DRAFT	
	1:100 @A3 1:50 @A1
	8.08.2019
	I.lezzi
ALB_P02d6	

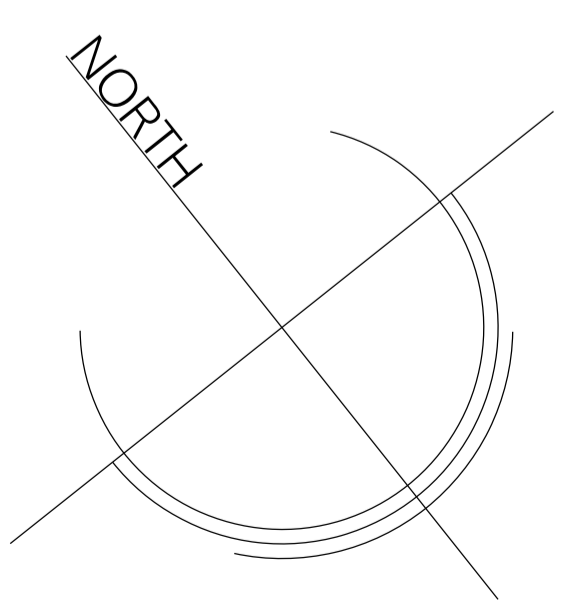



SECOND FLOOR

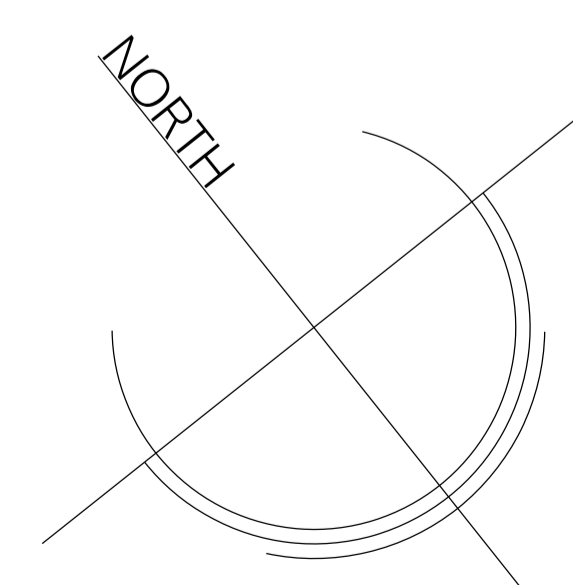

no. drawn date scale status title client project © ALL COPYRIGHTS RESERVED m 0 1 2 3 4 5 ALL DIMENSIONS TO BE CHECKED ON SITE

spaceAgent 
 Architects and Designers mail@spaceagent.com
 London-Heidelberg-Barcelona-Brussels spaceagent.com
 spaceAgent Architects Ltd is a RIBA Chartered Practice

project PIA House - youth center
 2a Alba Gardens
 London NW11 9NR


client Michael Wieder
 2a Alba Gardens
 London NW11 9NR

title second floor
 as proposed

DRAFT	
	1:100 @A3 1:50 @A1
	8.08.2019
	I.lezzi
ALB_P03d6	

A 3.75 B 6.15 C 3.90 D 2.80 E 2.60 F


1 4.65
2 2.70
3 4.15
4 2.50
5

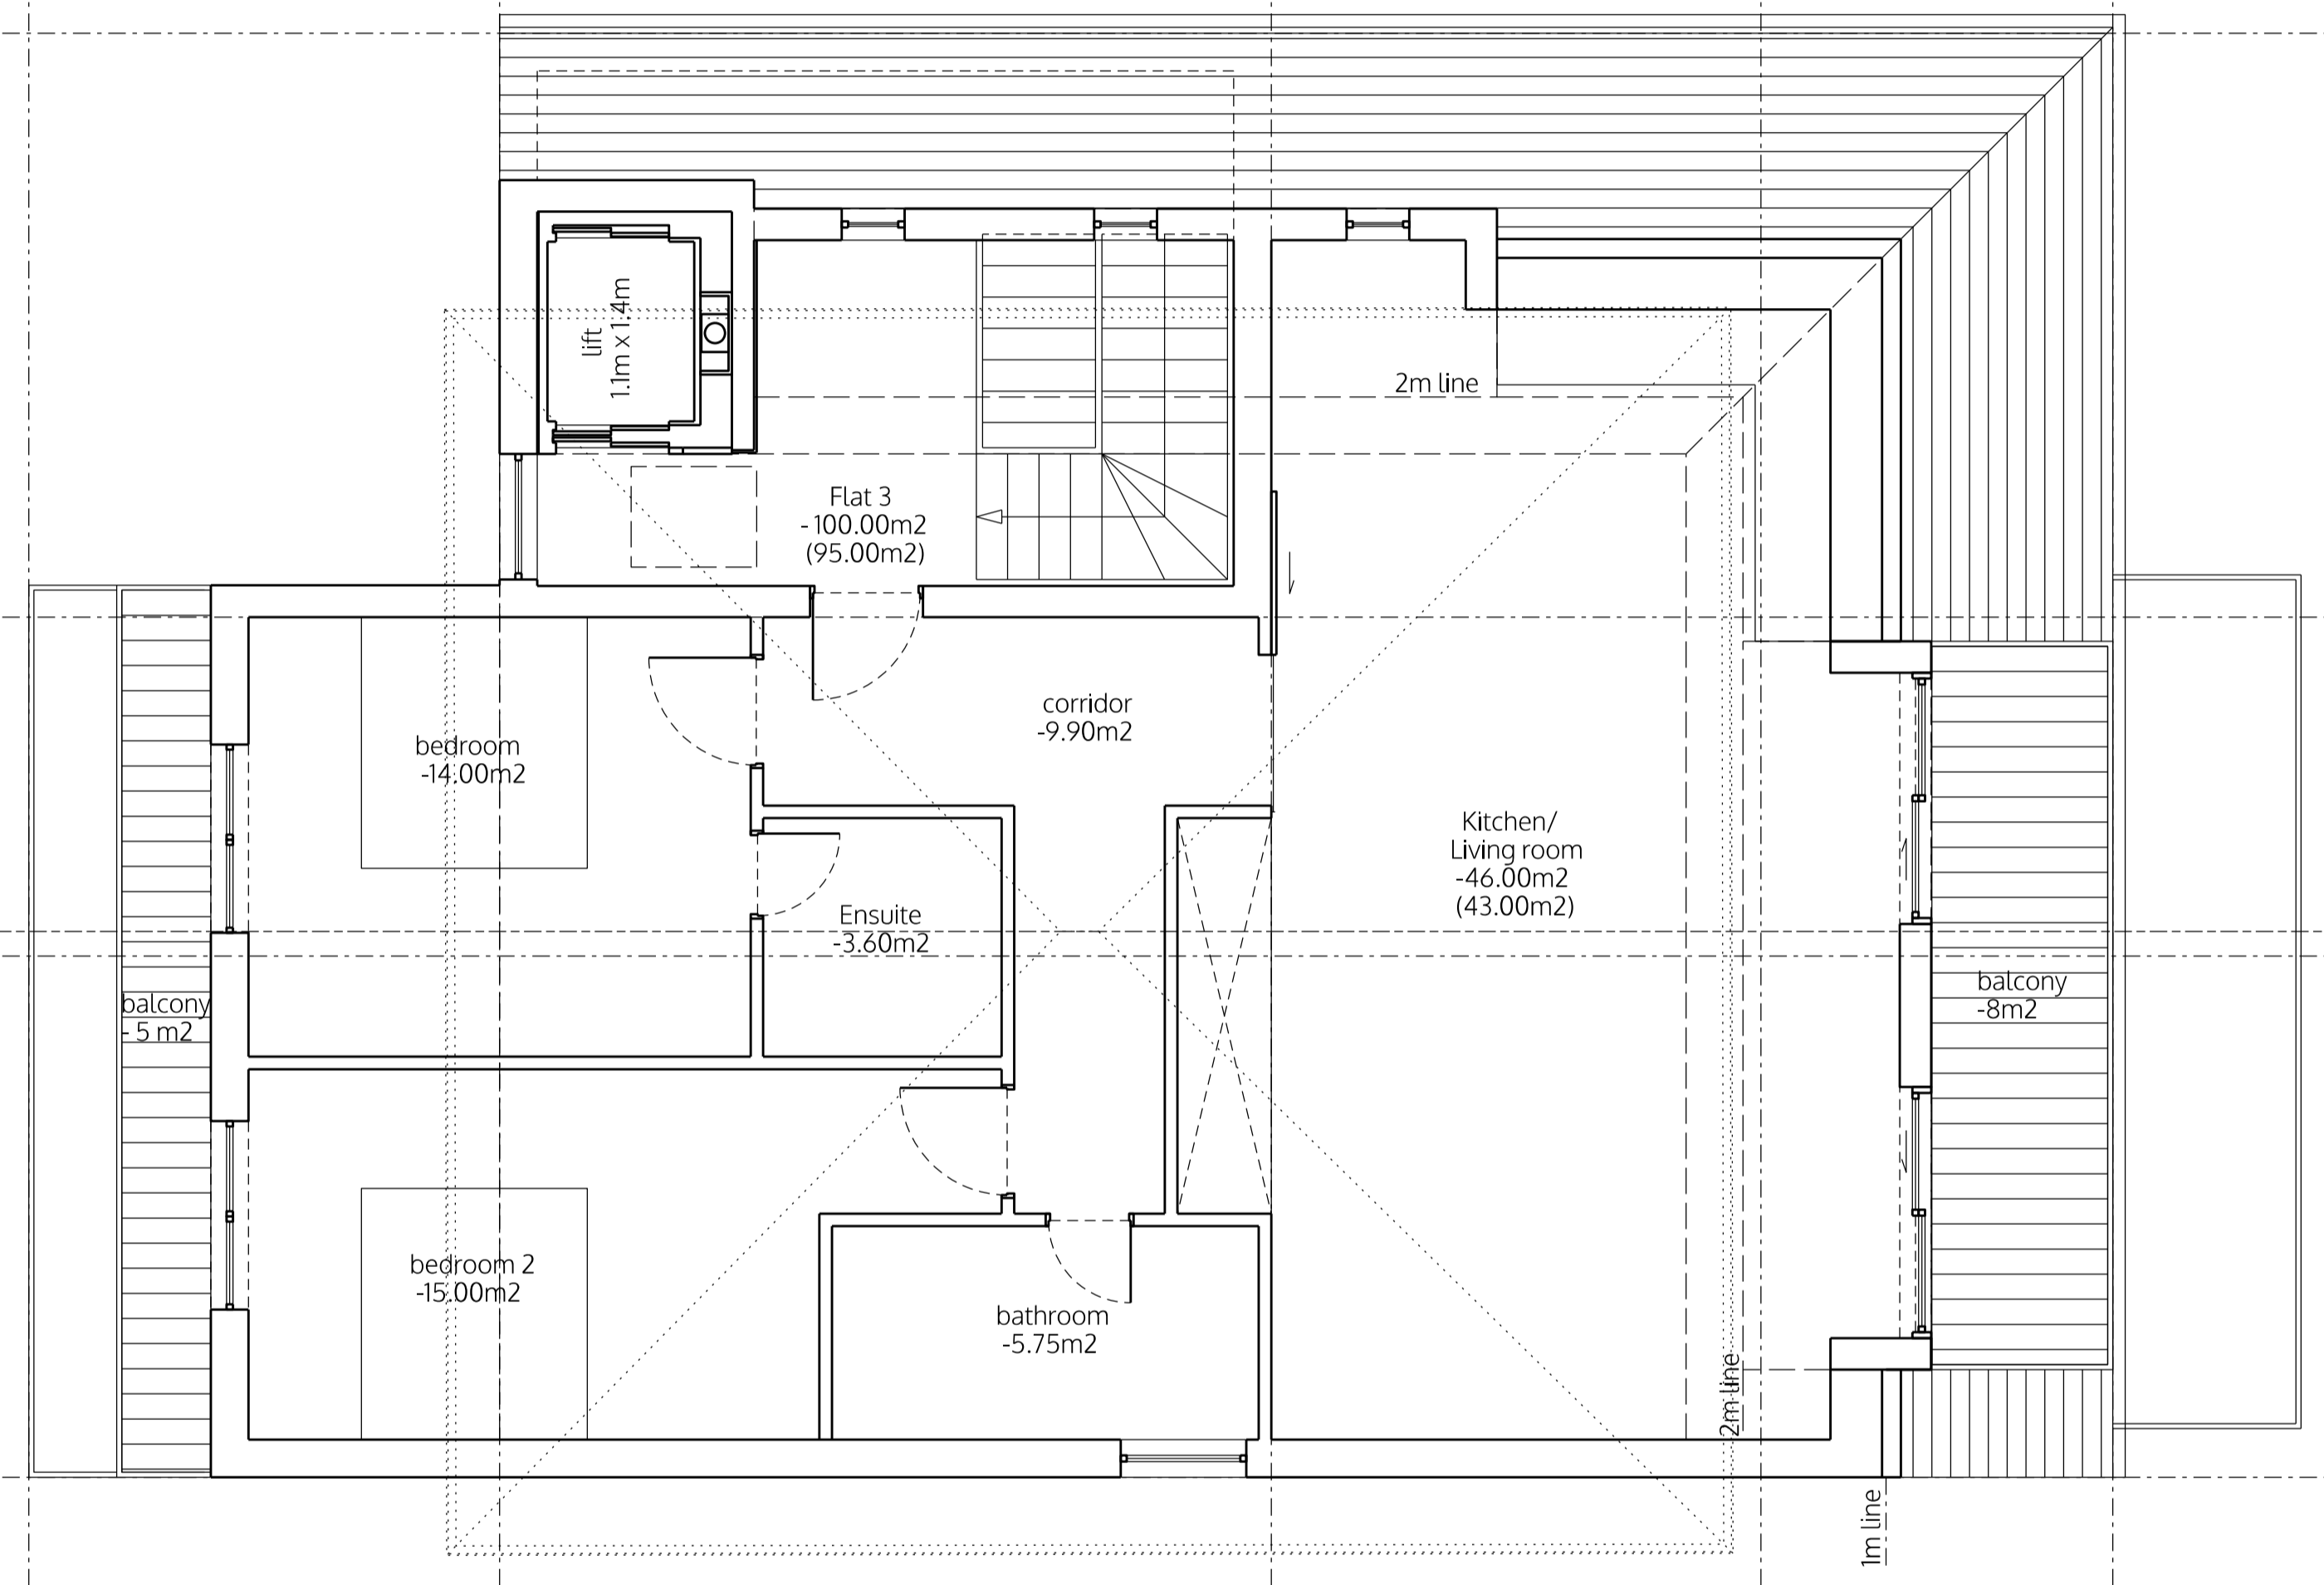

A

A

THIRD FLOOR

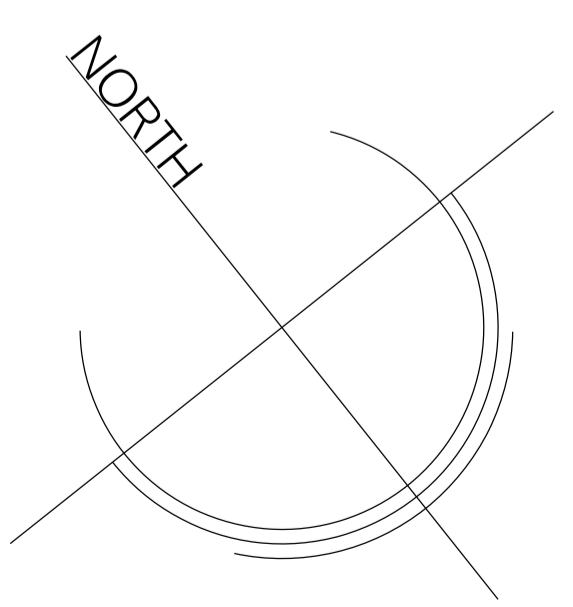

no. drawn date scale status title client project © ALL COPYRIGHTS RESERVED m 0 5 ALL DIMENSIONS TO BE CHECKED ON SITE


spaceAgent
Architects and Designers
London-Heidelberg-Barcelona-Brussels
spaceAgent Architects Ltd is a RIBA Chartered Practice

PIA House - youth center
2a Alba Gardens
London NW11 9NR


Michael Wieder
2a Alba Gardens
London NW11 9NR

third floor
as proposed

DRAFT	
	1:100 @A3 1:50 @A1
	8.08.2019
	I.lezzi
ALB_P04d6	

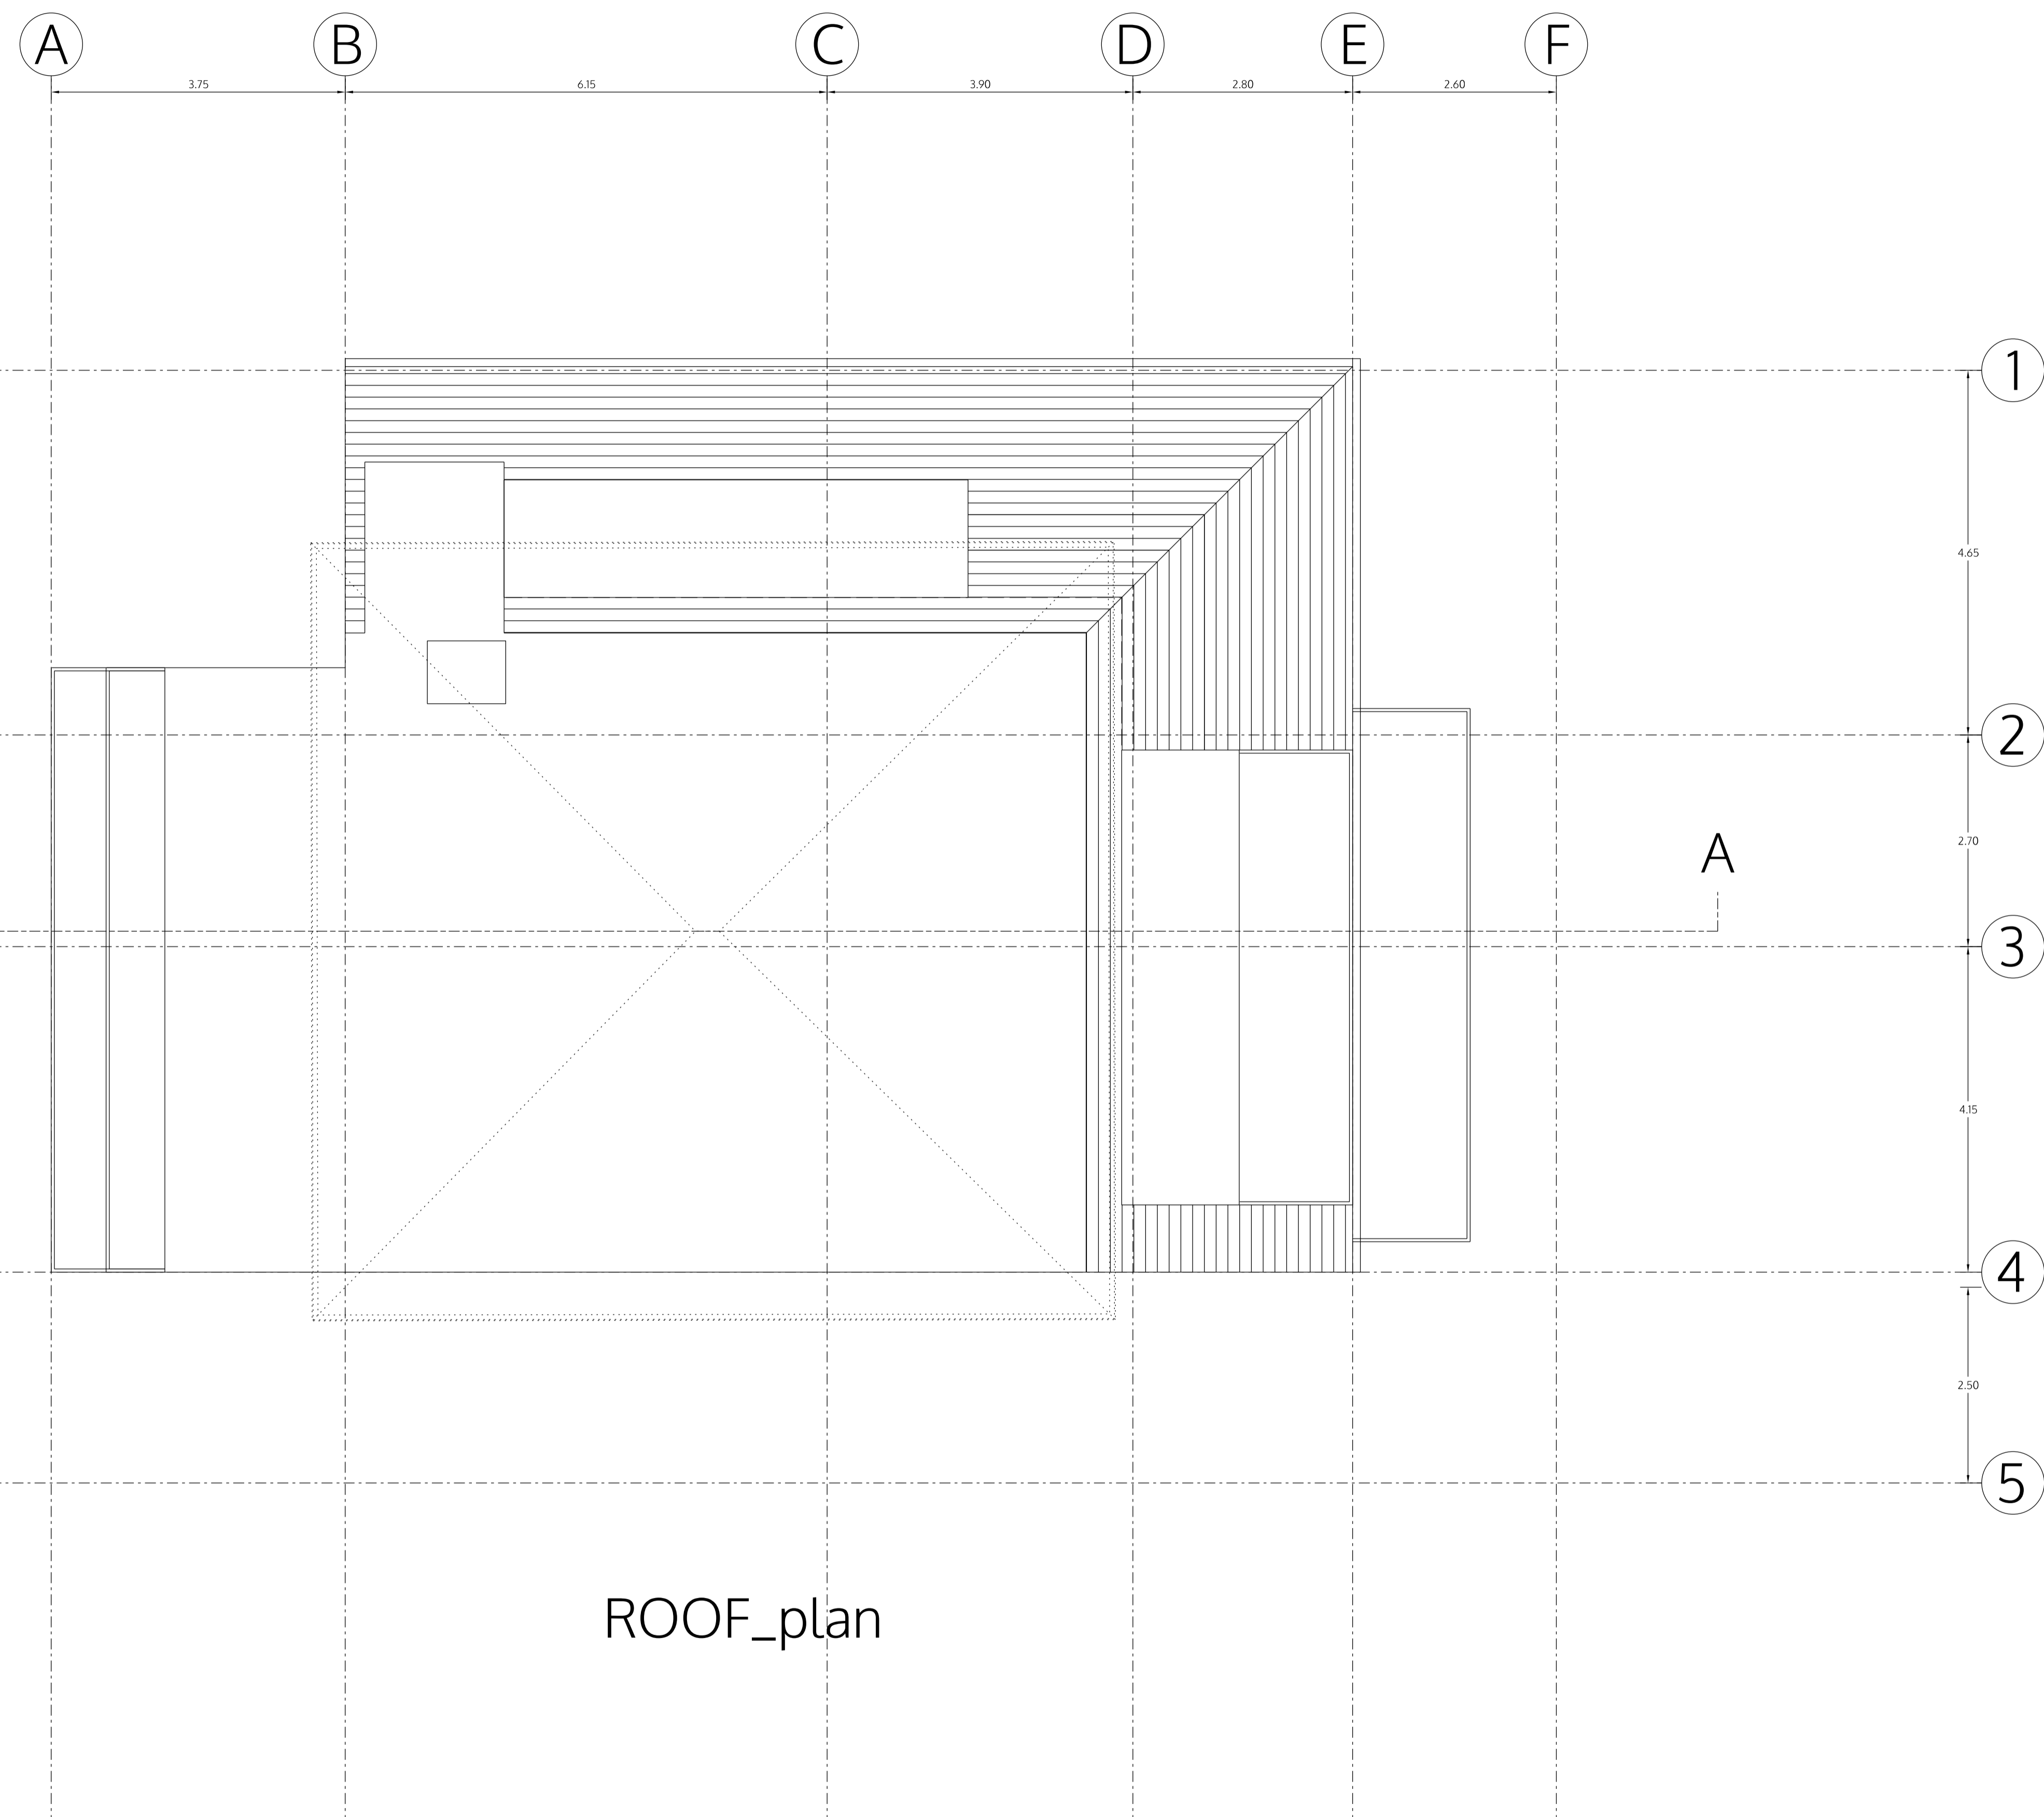

ROOF_plan

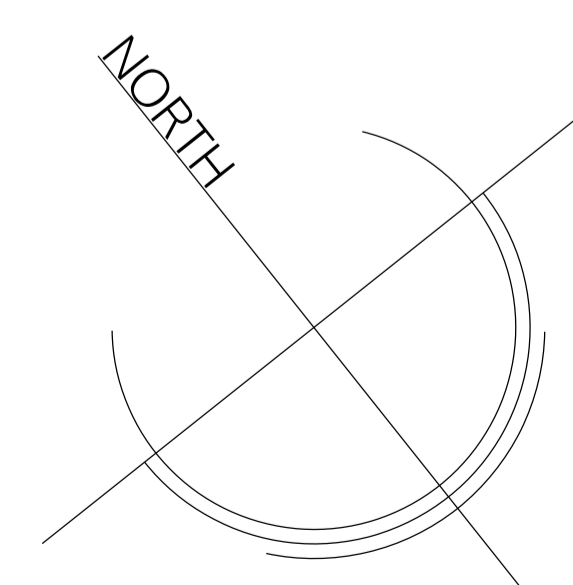

no. drawn date scale status title client project © ALL COPYRIGHTS RESERVED m 0 1 2 3 4 5 ALL DIMENSIONS TO BE CHECKED ON SITE


spaceAgent 
 Architects and Designers mail@spaceagent.com
 London-Heidelberg-Barcelona-Brussels spaceagent.com
 spaceAgent Architects Ltd is a RIBA Chartered Practice

project PIA House - youth center
 2a Alba Gardens
 London NW11 9NR

client Michael Wieder
 2a Alba Gardens
 London NW11 9NR

title roof _plan
 as proposed

DRAFT	
	1:100 @A3 1:50 @A1
	8.08.2019
	I.lezzi
ALB_P05d6	

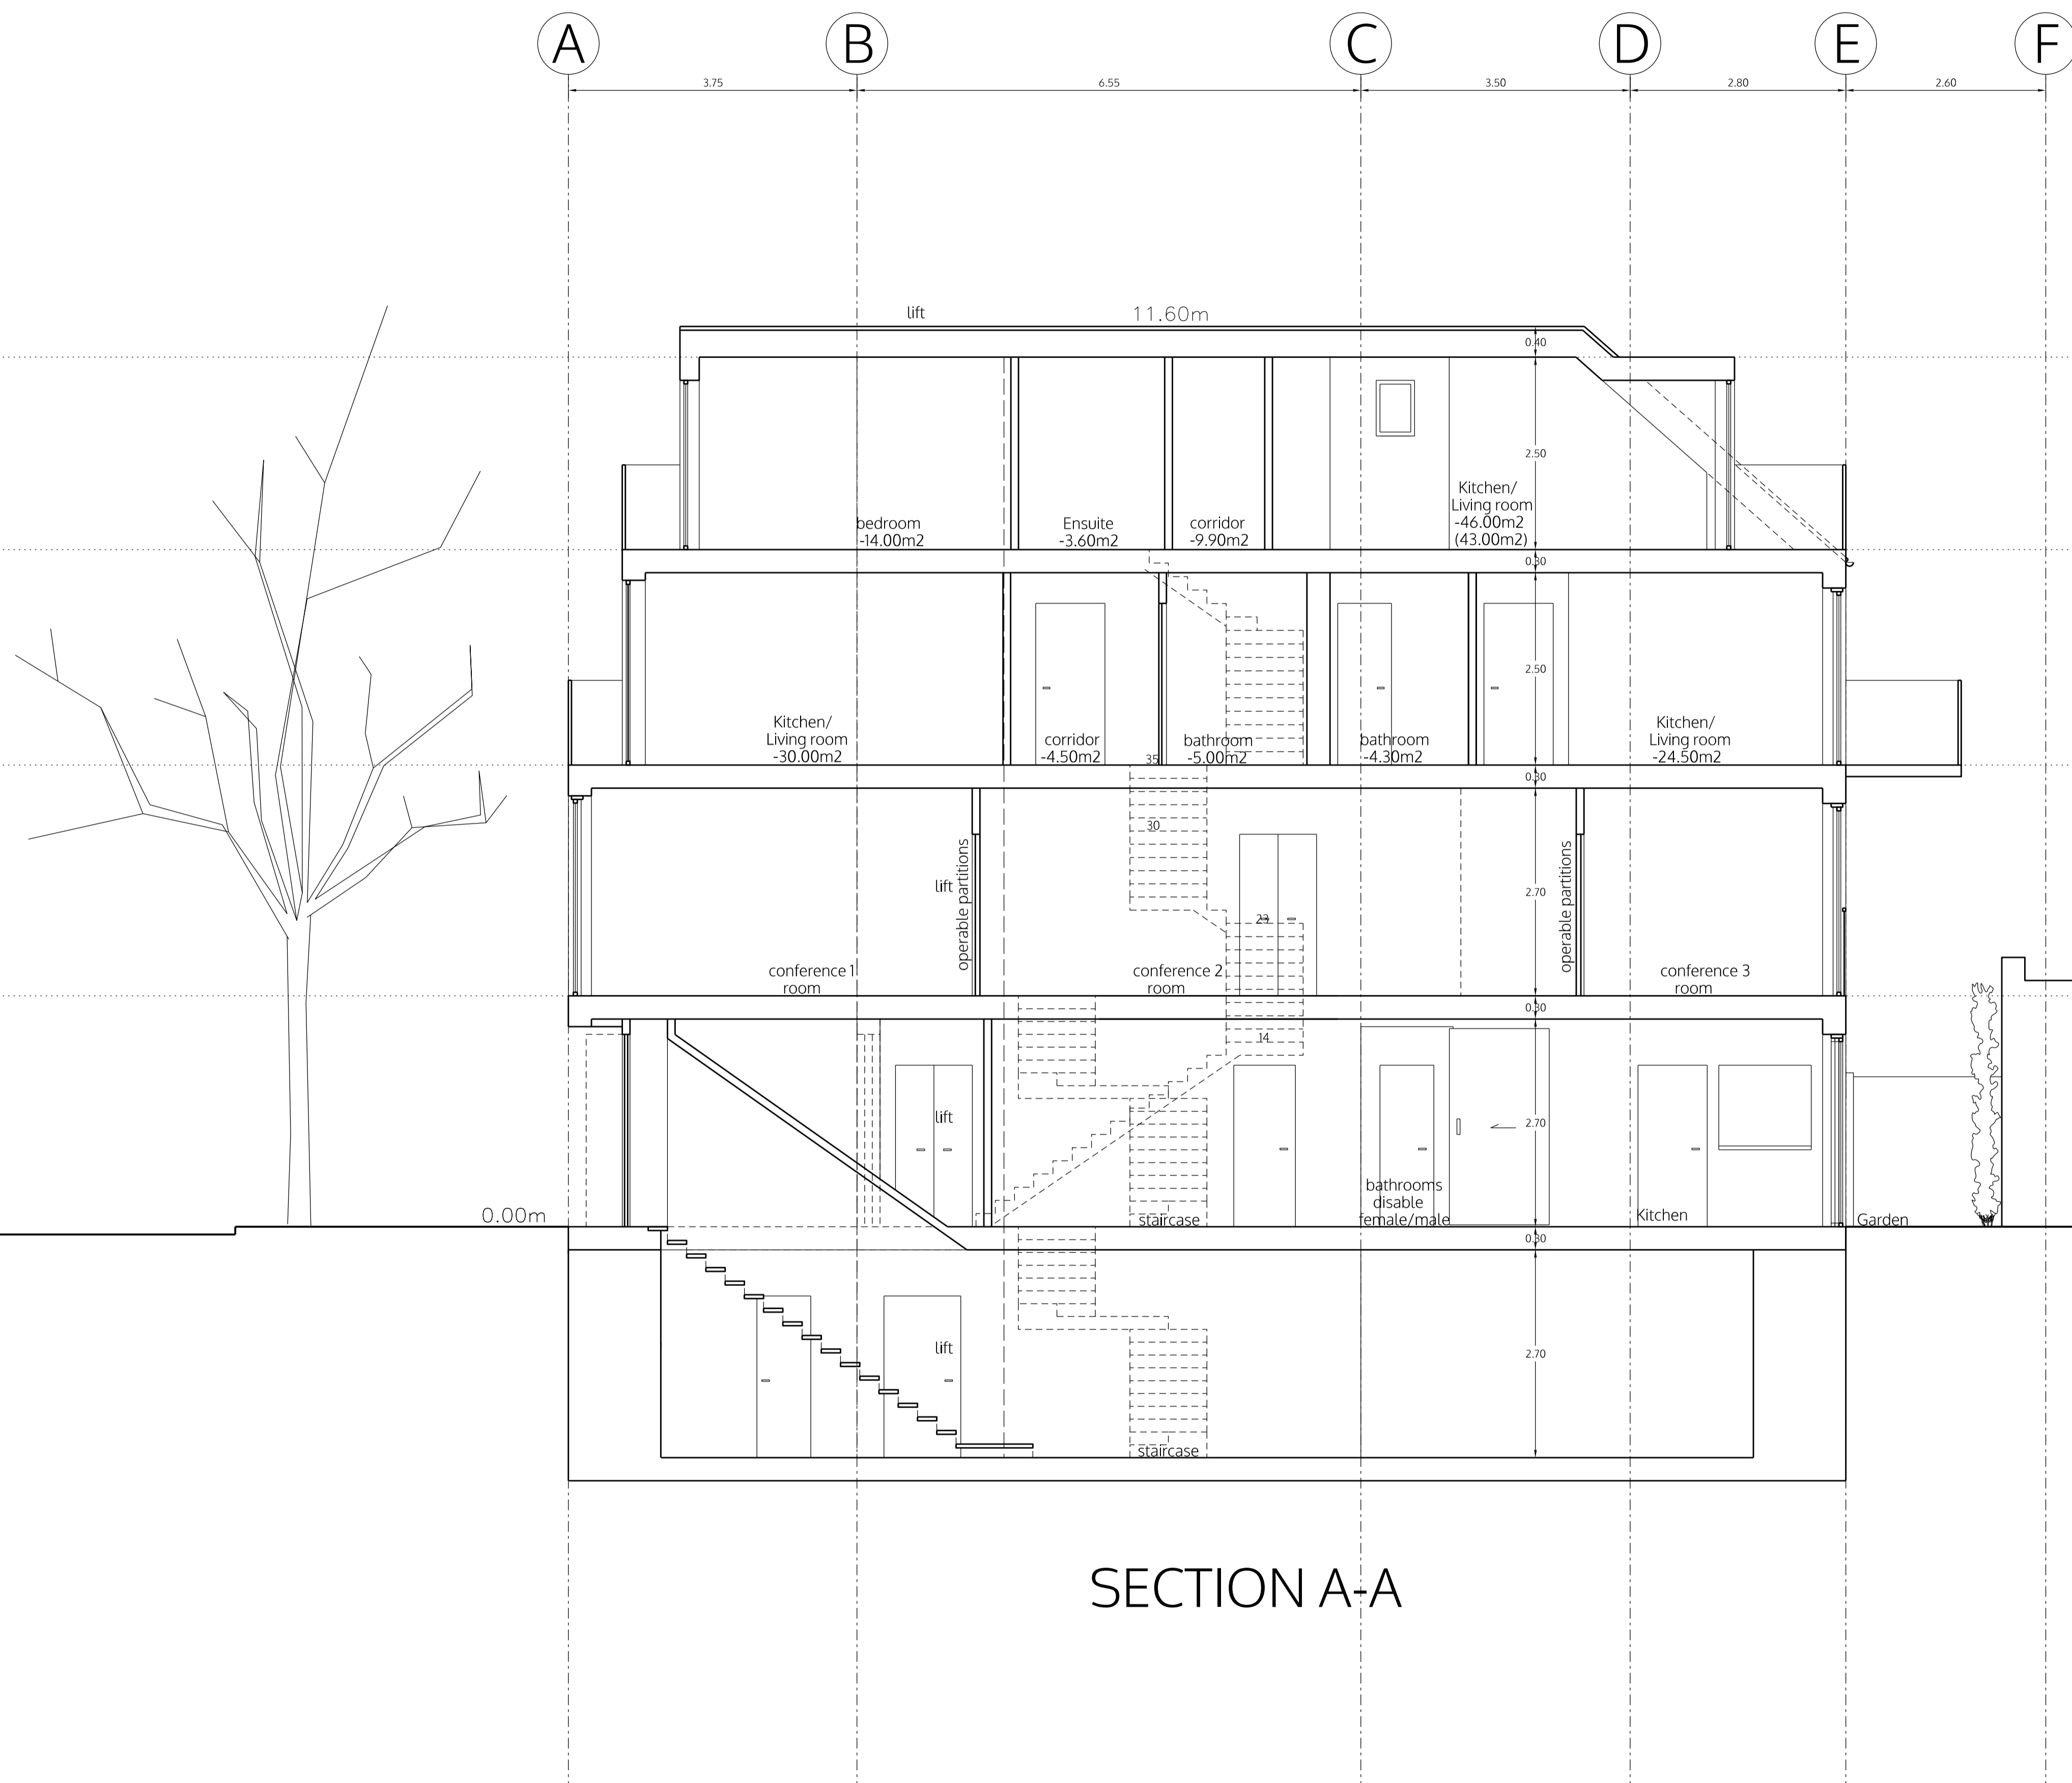

SECTION A-A

no. drawn date scale status title client project © ALL COPYRIGHTS RESERVED m 0 1 2 3 4 5 ALL DIMENSIONS TO BE CHECKED ON SITE

spaceAgent 
 Architects and Designers mail@spaceagent.com
 London-Heidelberg-Barcelona-Brussels spaceagent.com
 spaceAgent Architects Ltd is a RIBA Chartered Practice

project PIA House - youth center
 2a Alba Gardens
 London NW11 9NR

client Michael Wieder
 2a Alba Gardens
 London NW11 9NR

title section A-A
 as proposed

DRAFT	
	1:100 @A3 1:50 @A1
	8.08.2019
	I.lezzi

ALB_P06d6



no. drawn date scale status title client project © ALL COPYRIGHTS RESERVED m 0 1 2 3 4 5 ALL DIMENSIONS TO BE CHECKED ON SITE

spaceAgent 
 Architects and Designers mail@spaceagent.com
 London-Heidelberg-Barcelona-Brussels spaceagent.com
 spaceAgent Architects Ltd is a RIBA Chartered Practice

project PIA House - youth center
 2a Alba Gardens
 London NW11 9NR

client Michael Wieder
 2a Alba Gardens
 London NW11 9NR

title side elevation (South)
 as proposed

DRAFT	
	1:100 @A3 1:50 @A1
	8.08.2019
	I.lezzi
ALB_P07d6	



FRONT ELEVATION

no. drawn date scale status title client project
 © ALL COPYRIGHTS RESERVED m 0
 ALL DIMENSIONS TO BE CHECKED ON SITE

Planning consented 12.50m

Existing 8.05m

spaceAgent 

Architects and Designers mail@spaceagent.com
 London-Heidelberg-Barcelona-Brussels spaceagent.com
 spaceAgent Architects Ltd is a RIBA Chartered Practice

project PIA House - youth center
 2a Alba Gardens
 London NW11 9NR

client Michael Wieder
 2a Alba Gardens
 London NW11 9NR

title Front elevation
 as proposed

DRAFT	
	1:100 @A3 1:50 @A1
	8.08.2019
	I.lezzi

ALB_P08d6



BACK ELEVATION

no. drawn date scale status title client project © ALL COPYRIGHTS RESERVED m 0 1 2 3 4 5 ALL DIMENSIONS TO BE CHECKED ON SITE

spaceAgent 
 Architects and Designers mail@spaceagent.com
 London-Heidelberg-Barcelona-Brussels spaceagent.com
 spaceAgent Architects Ltd is a RIBA Chartered Practice


project PIA House - youth center
 2a Alba Gardens
 London NW11 9NR

client Michael Wieder
 2a Alba Gardens
 London NW11 9NR

title Back elevation
 as proposed

DRAFT	
	1:100 @A3 1:50 @A1
	8.08.2019
	I.lezzi

ALB_P09d6

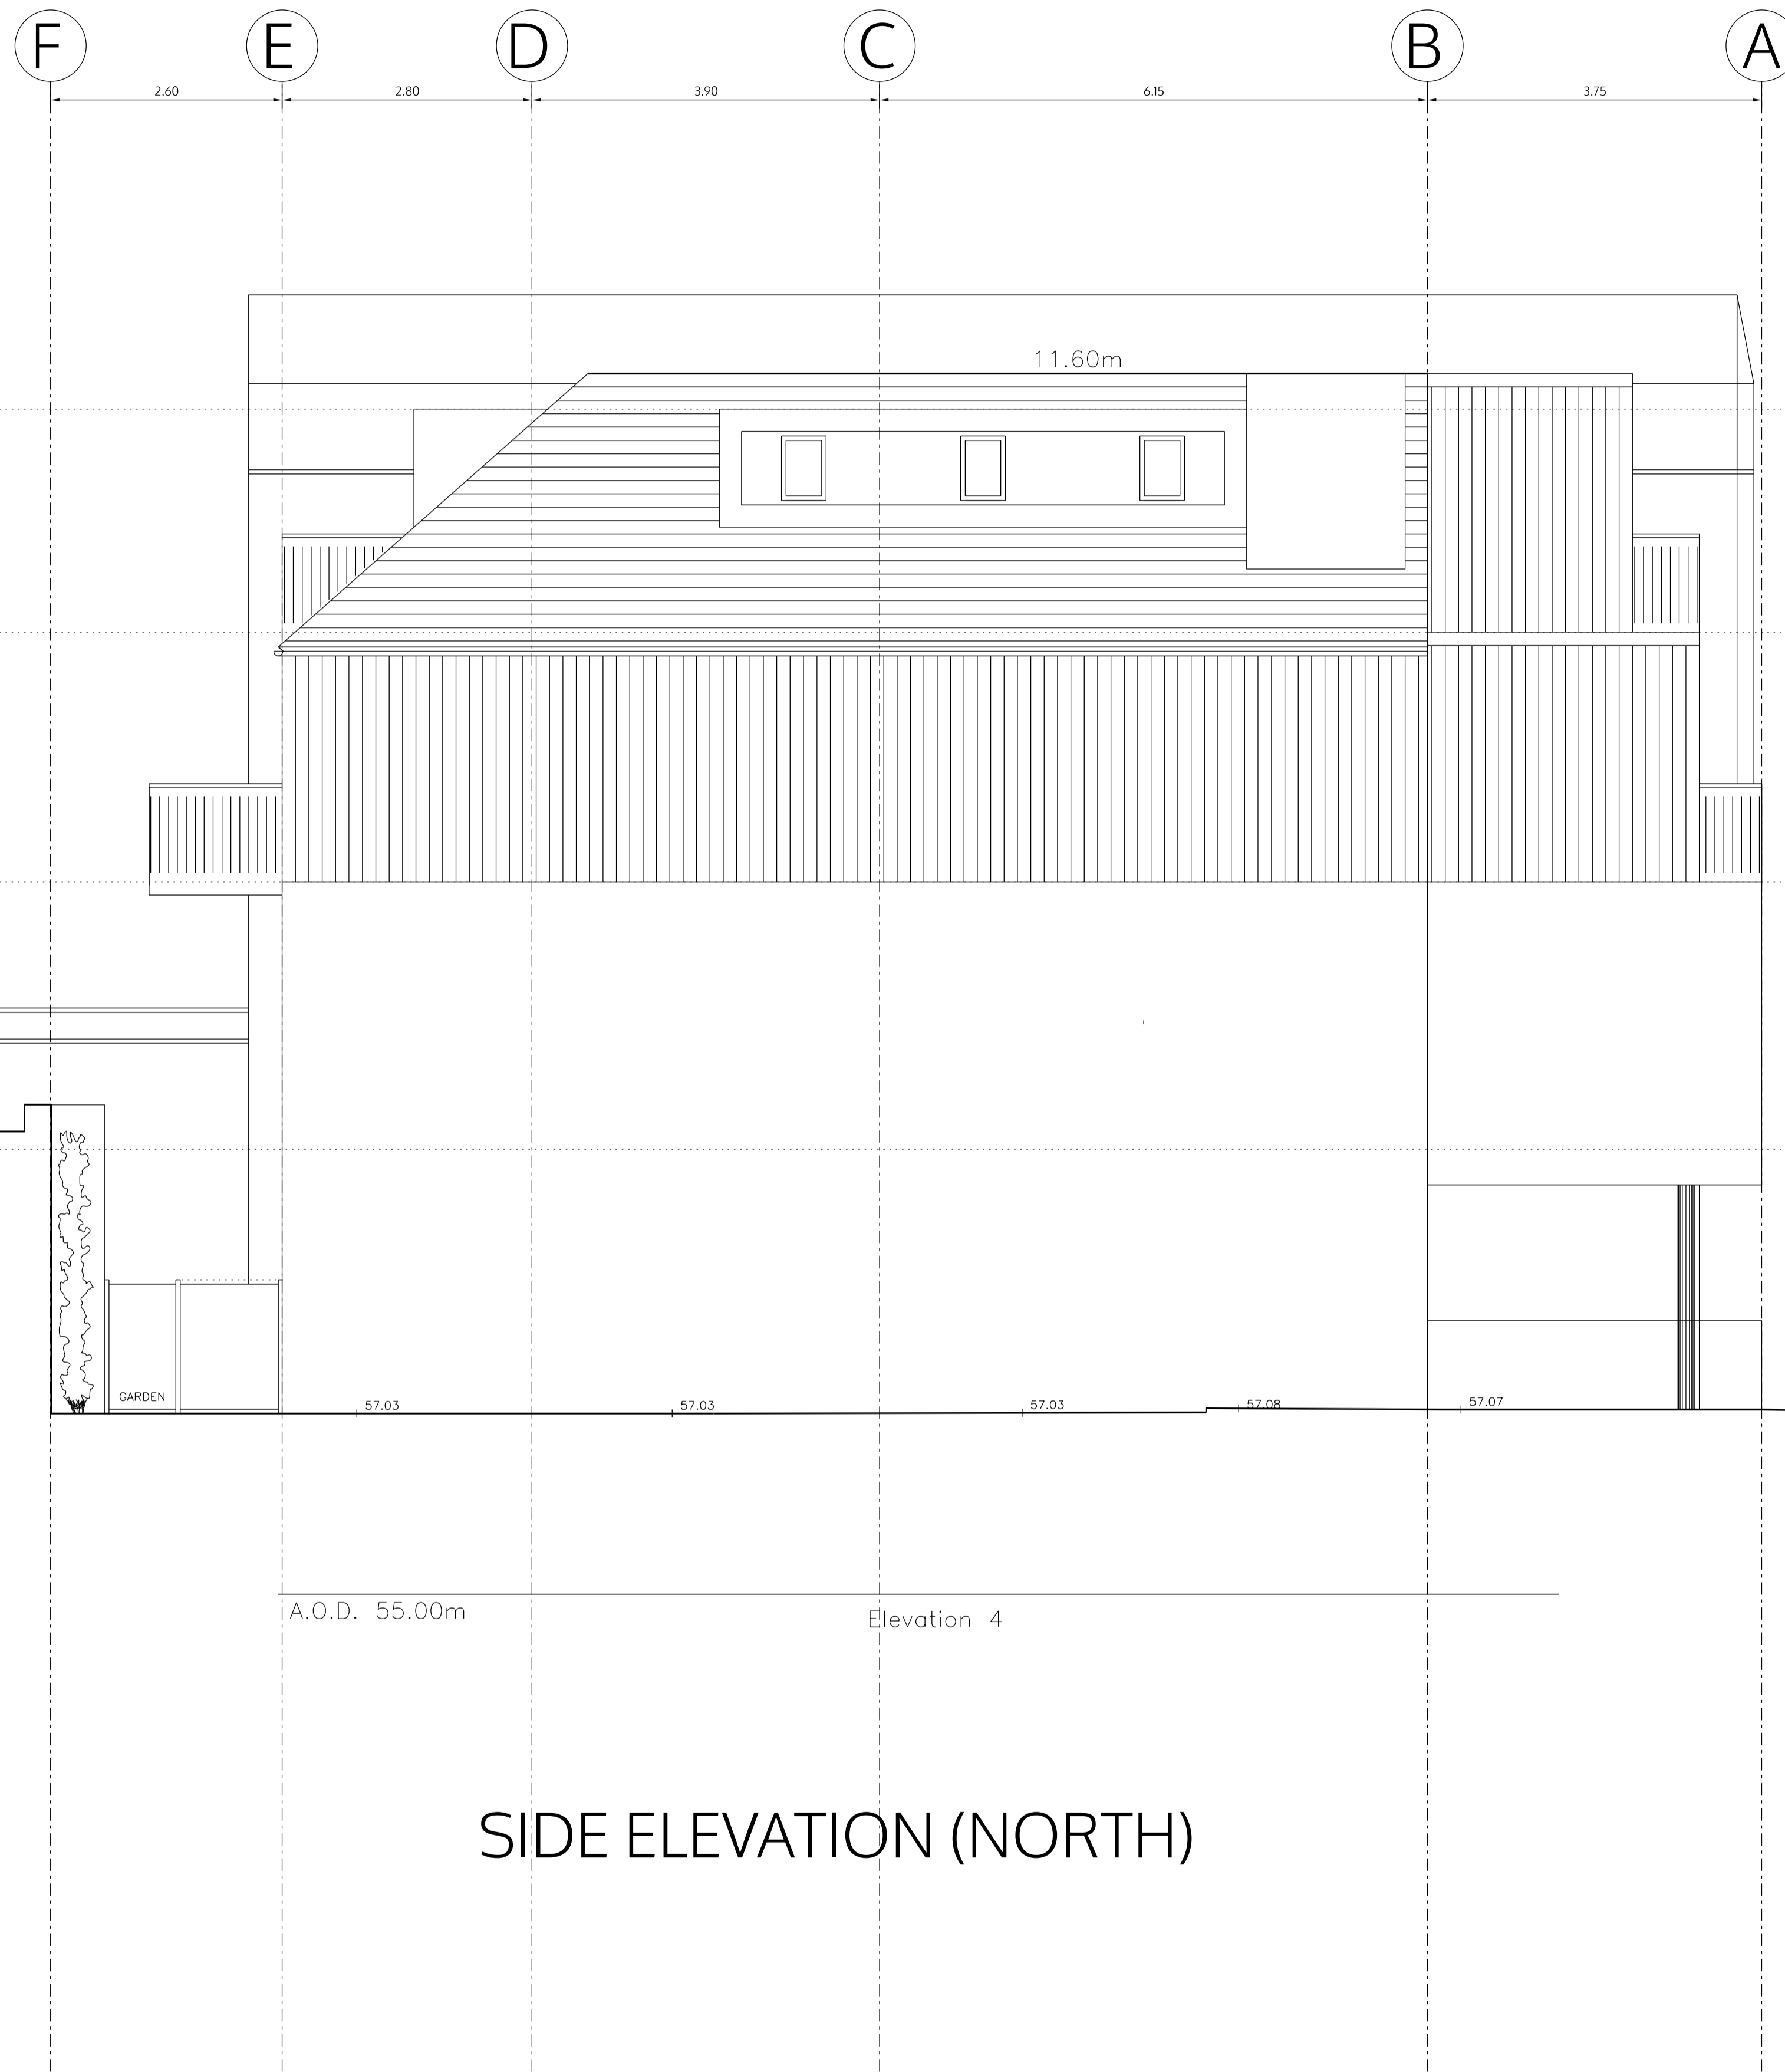

SIDE ELEVATION (NORTH)

no. drawn date scale status title client project
 © ALL COPYRIGHTS RESERVED m 0 1 2 3 4 5 ALL DIMENSIONS TO BE CHECKED ON SITE

spaceAgent 

Architects and Designers mail@spaceagent.com
 London-Heidelberg-Barcelona-Brussels spaceagent.com
 spaceAgent Architects Ltd is a RIBA Chartered Practice

PIA House - youth center
 2a Alba Gardens
 London NW11 9NR

Michael Wieder
 2a Alba Gardens
 London NW11 9NR

side elevation (North)
 as proposed

DRAFT	
	1:100 @A3 1:50 @A1
	8.08.2019
	I.lezzi

ALB_P10d6