

BASEMENT

no. drawn date scale status title client project © ALL COPYRIGHTS RESERVED m 0 1 2 3 4 5 ALL DIMENSIONS TO BE CHECKED ON SITE


spaceAgent 
 Architects and Designers mail@spaceagent.com
 London-Heidelberg-Barcelona-Brussels spaceagent.com
 spaceAgent Architects Ltd is a RIBA Chartered Practice

PIA House - youth center
 2a Alba Gardens
 London NW11 9NR

Michael Wieder
 2a Alba Gardens
 London NW11 9NR

Basement
 as proposed

DRAFT	
	1:100 @A3 1:50 @A1
	21.02.2020
	I.lezzi
ALB_P00f4	

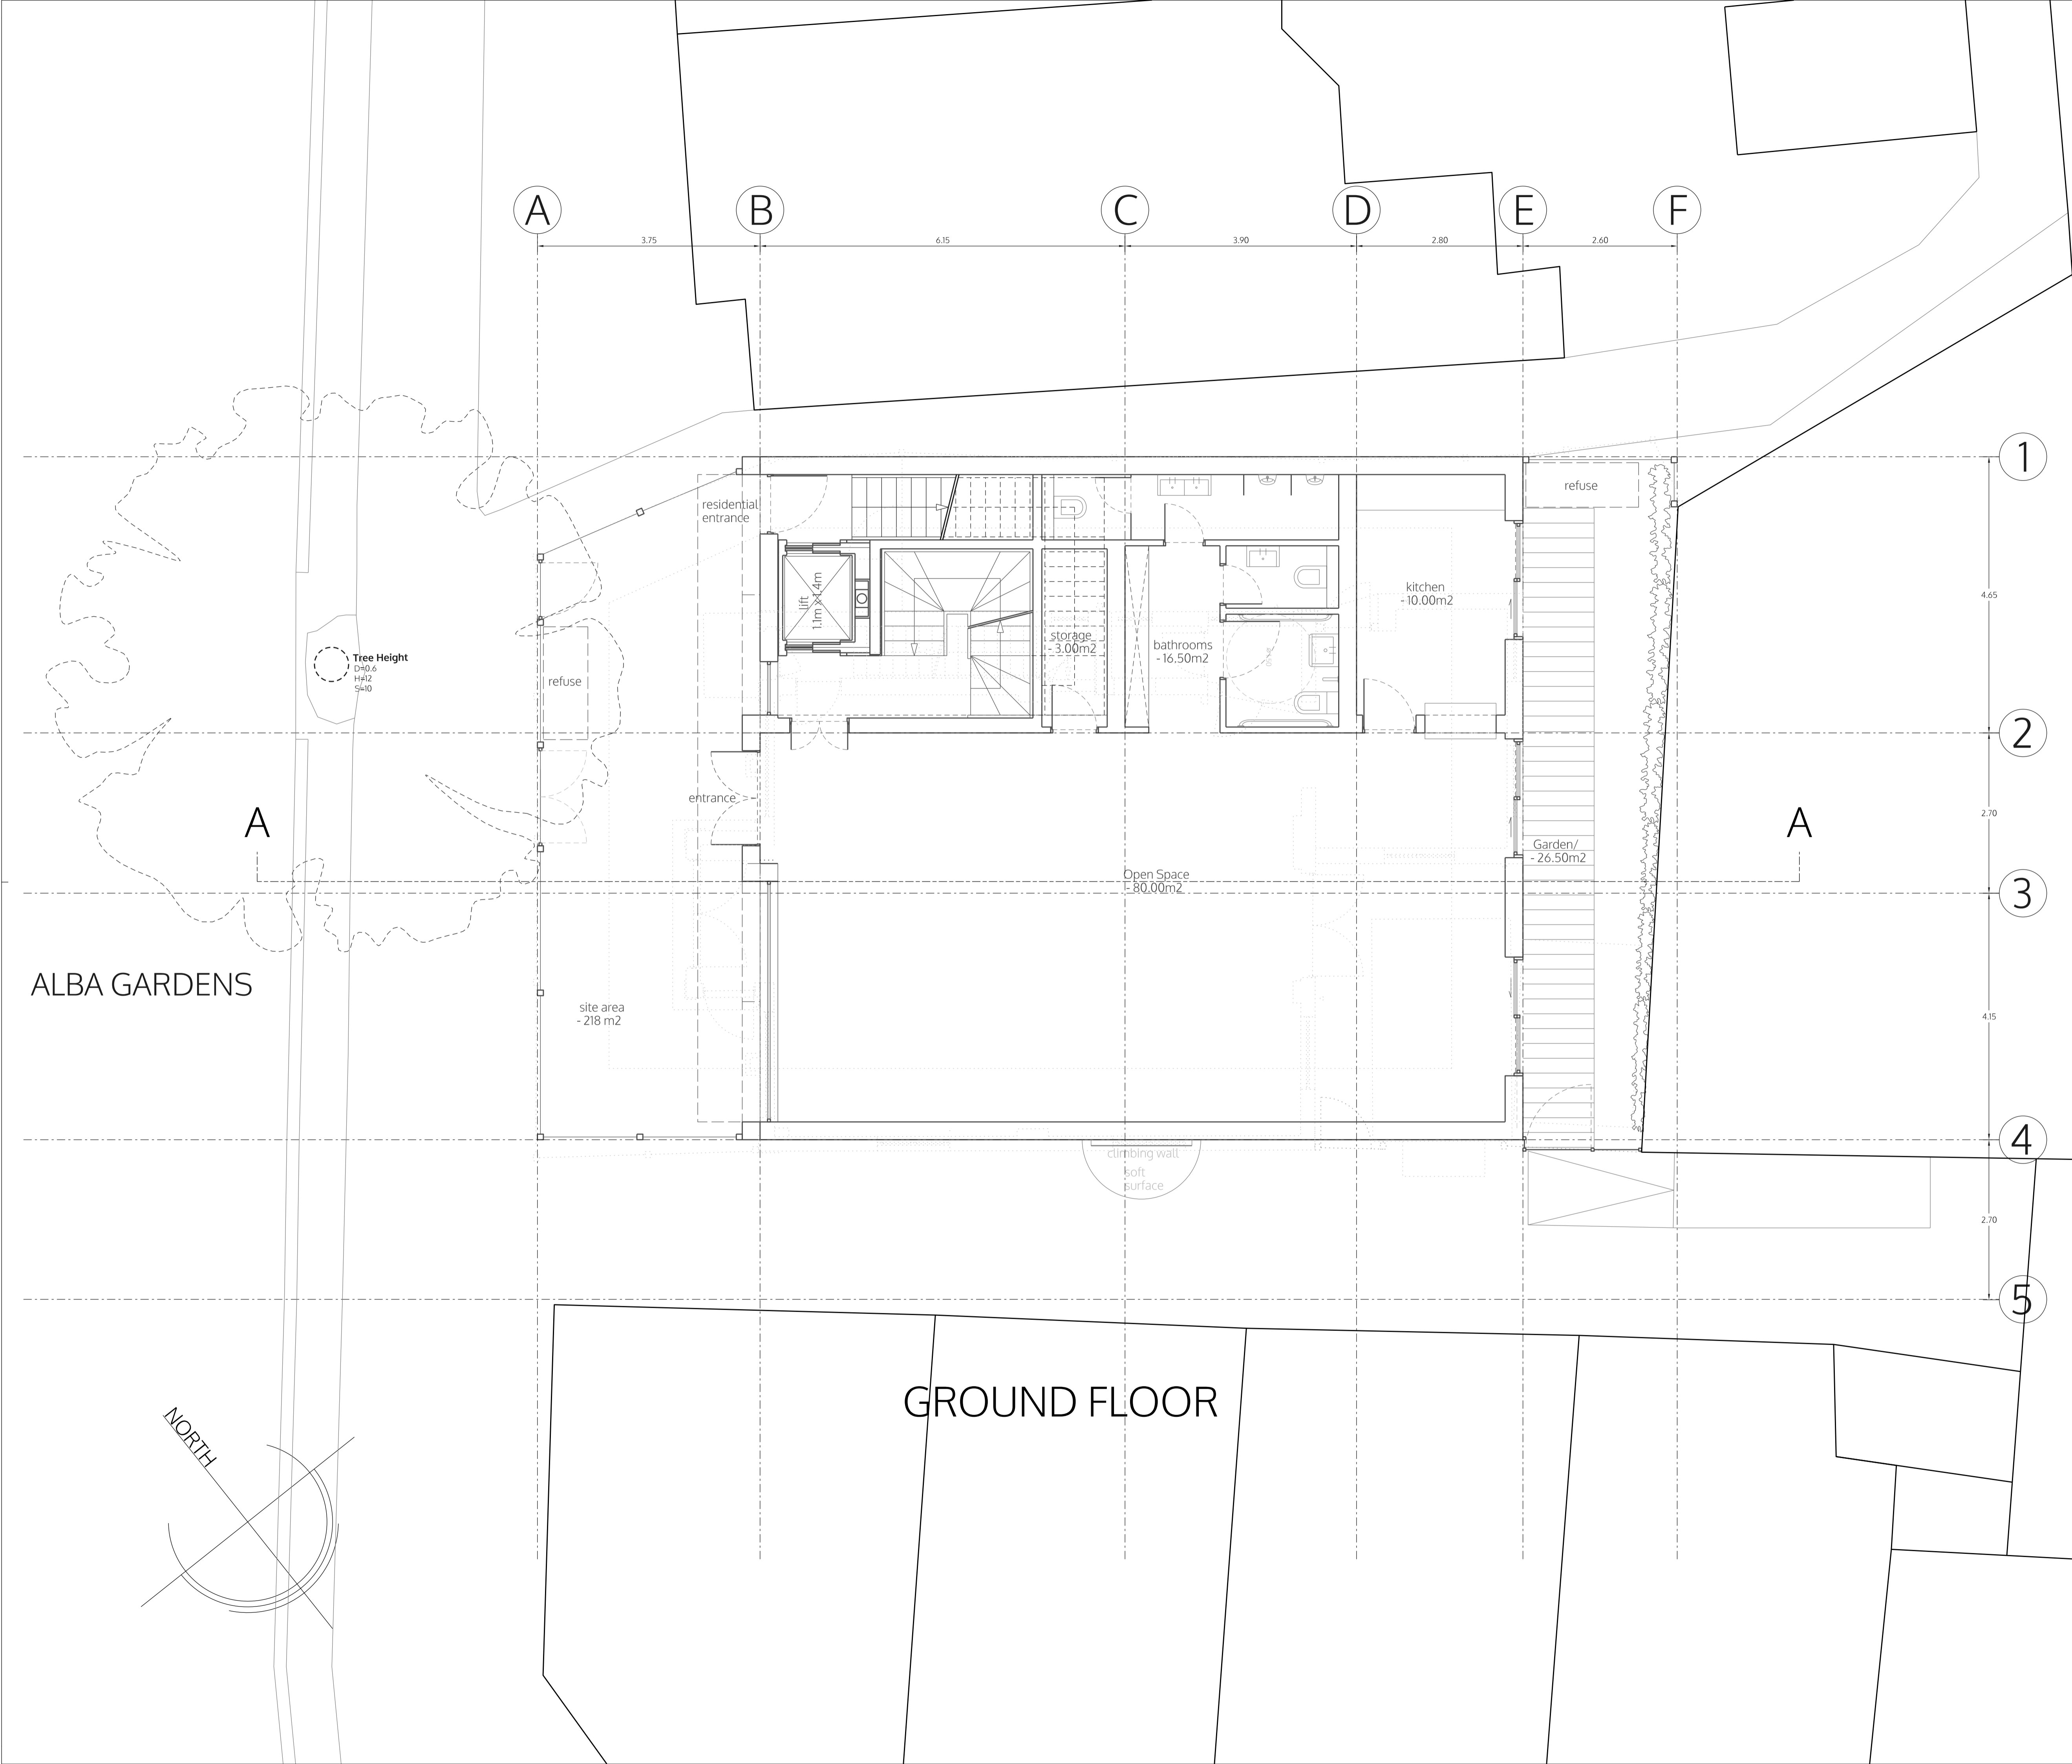

no. drawn date scale status title client project
 © ALL COPYRIGHTS RESERVED m 0 ALL DIMENSIONS TO BE CHECKED ON SITE

spaceAgent 
 Architects and Designers mail@spaceagent.com
 London-Heidelberg-Barcelona-Brussels spaceagent.com
 spaceAgent Architects Ltd is a RIBA Chartered Practice

project PIA House - youth center
 2a Alba Gardens
 London NW11 9NR

client Michael Wieder
 2a Alba Gardens
 London NW11 9NR


title ground floor
 as proposed



DRAFT	
	1:100 @A3 1:50 @A1
	21.02.2020
	I.lezzi

ALB_P01f4

ALBA GARDENS

GROUND FLOOR

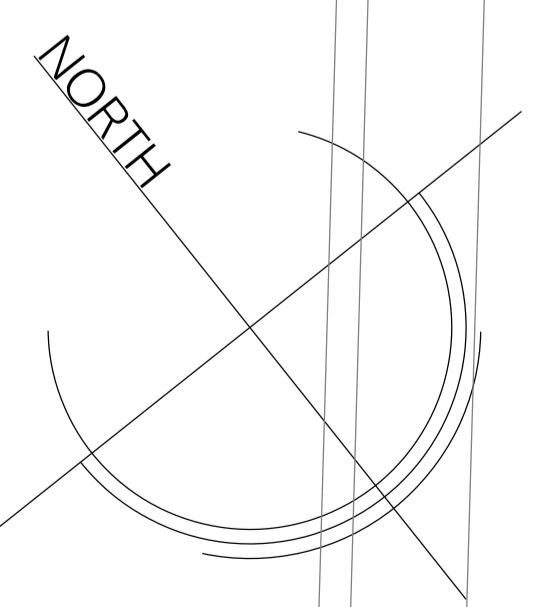

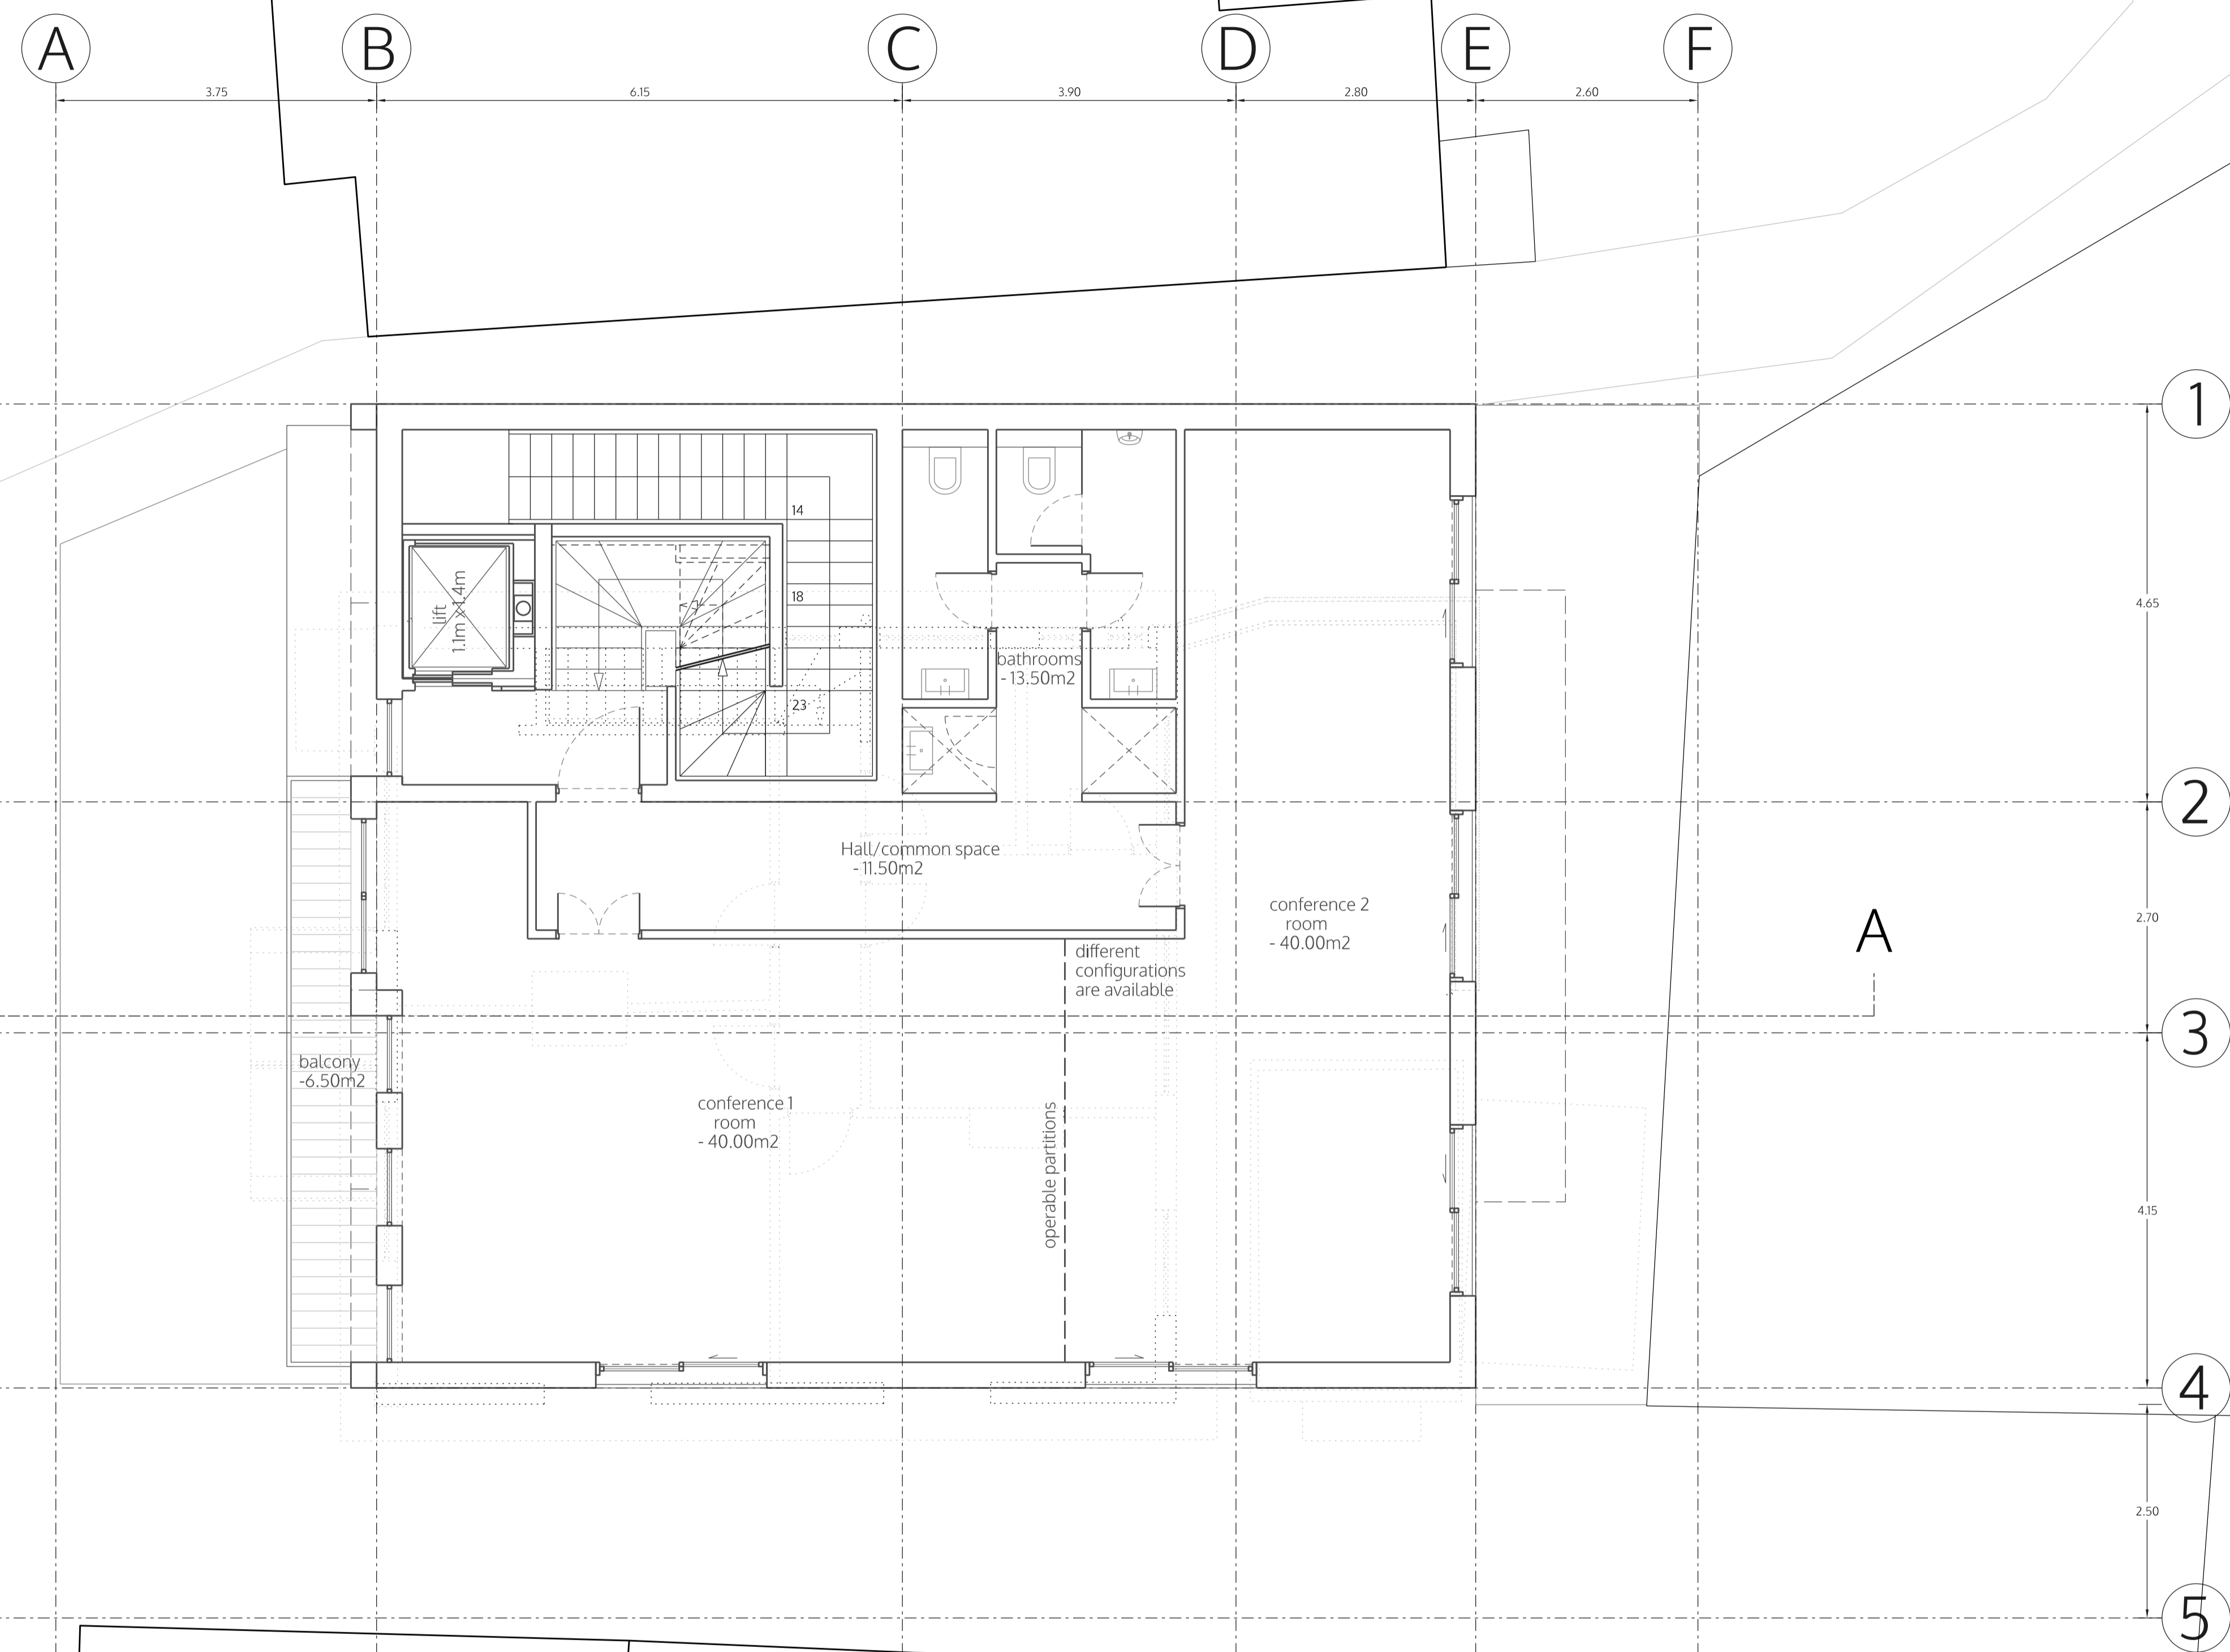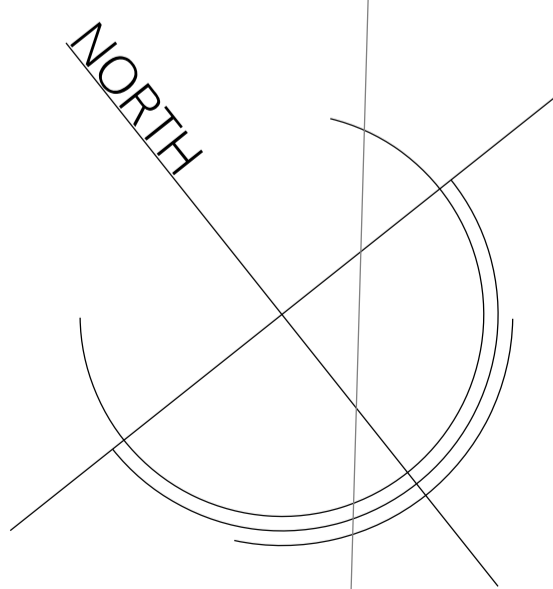

FIRST FLOOR

no. drawn date scale status title client project © ALL COPYRIGHTS RESERVED m 0 1 2 3 4 5 ALL DIMENSIONS TO BE CHECKED ON SITE

spaceAgent 
 Architects and Designers mail@spaceagent.com
 London-Heidelberg-Barcelona-Brussels spaceagent.com
 spaceAgent Architects Ltd is a RIBA Chartered Practice


project PIA House - youth center
 2a Alba Gardens
 London NW11 9NR

client Michael Wieder
 2a Alba Gardens
 London NW11 9NR

title first floor
 as proposed

DRAFT	
	1:100 @A3 1:50 @A1
	21.02.2020
	I.lezzi
ALB_P02f4	

A 3.75 B 6.15 C 3.90 D 2.80 E 2.60 F

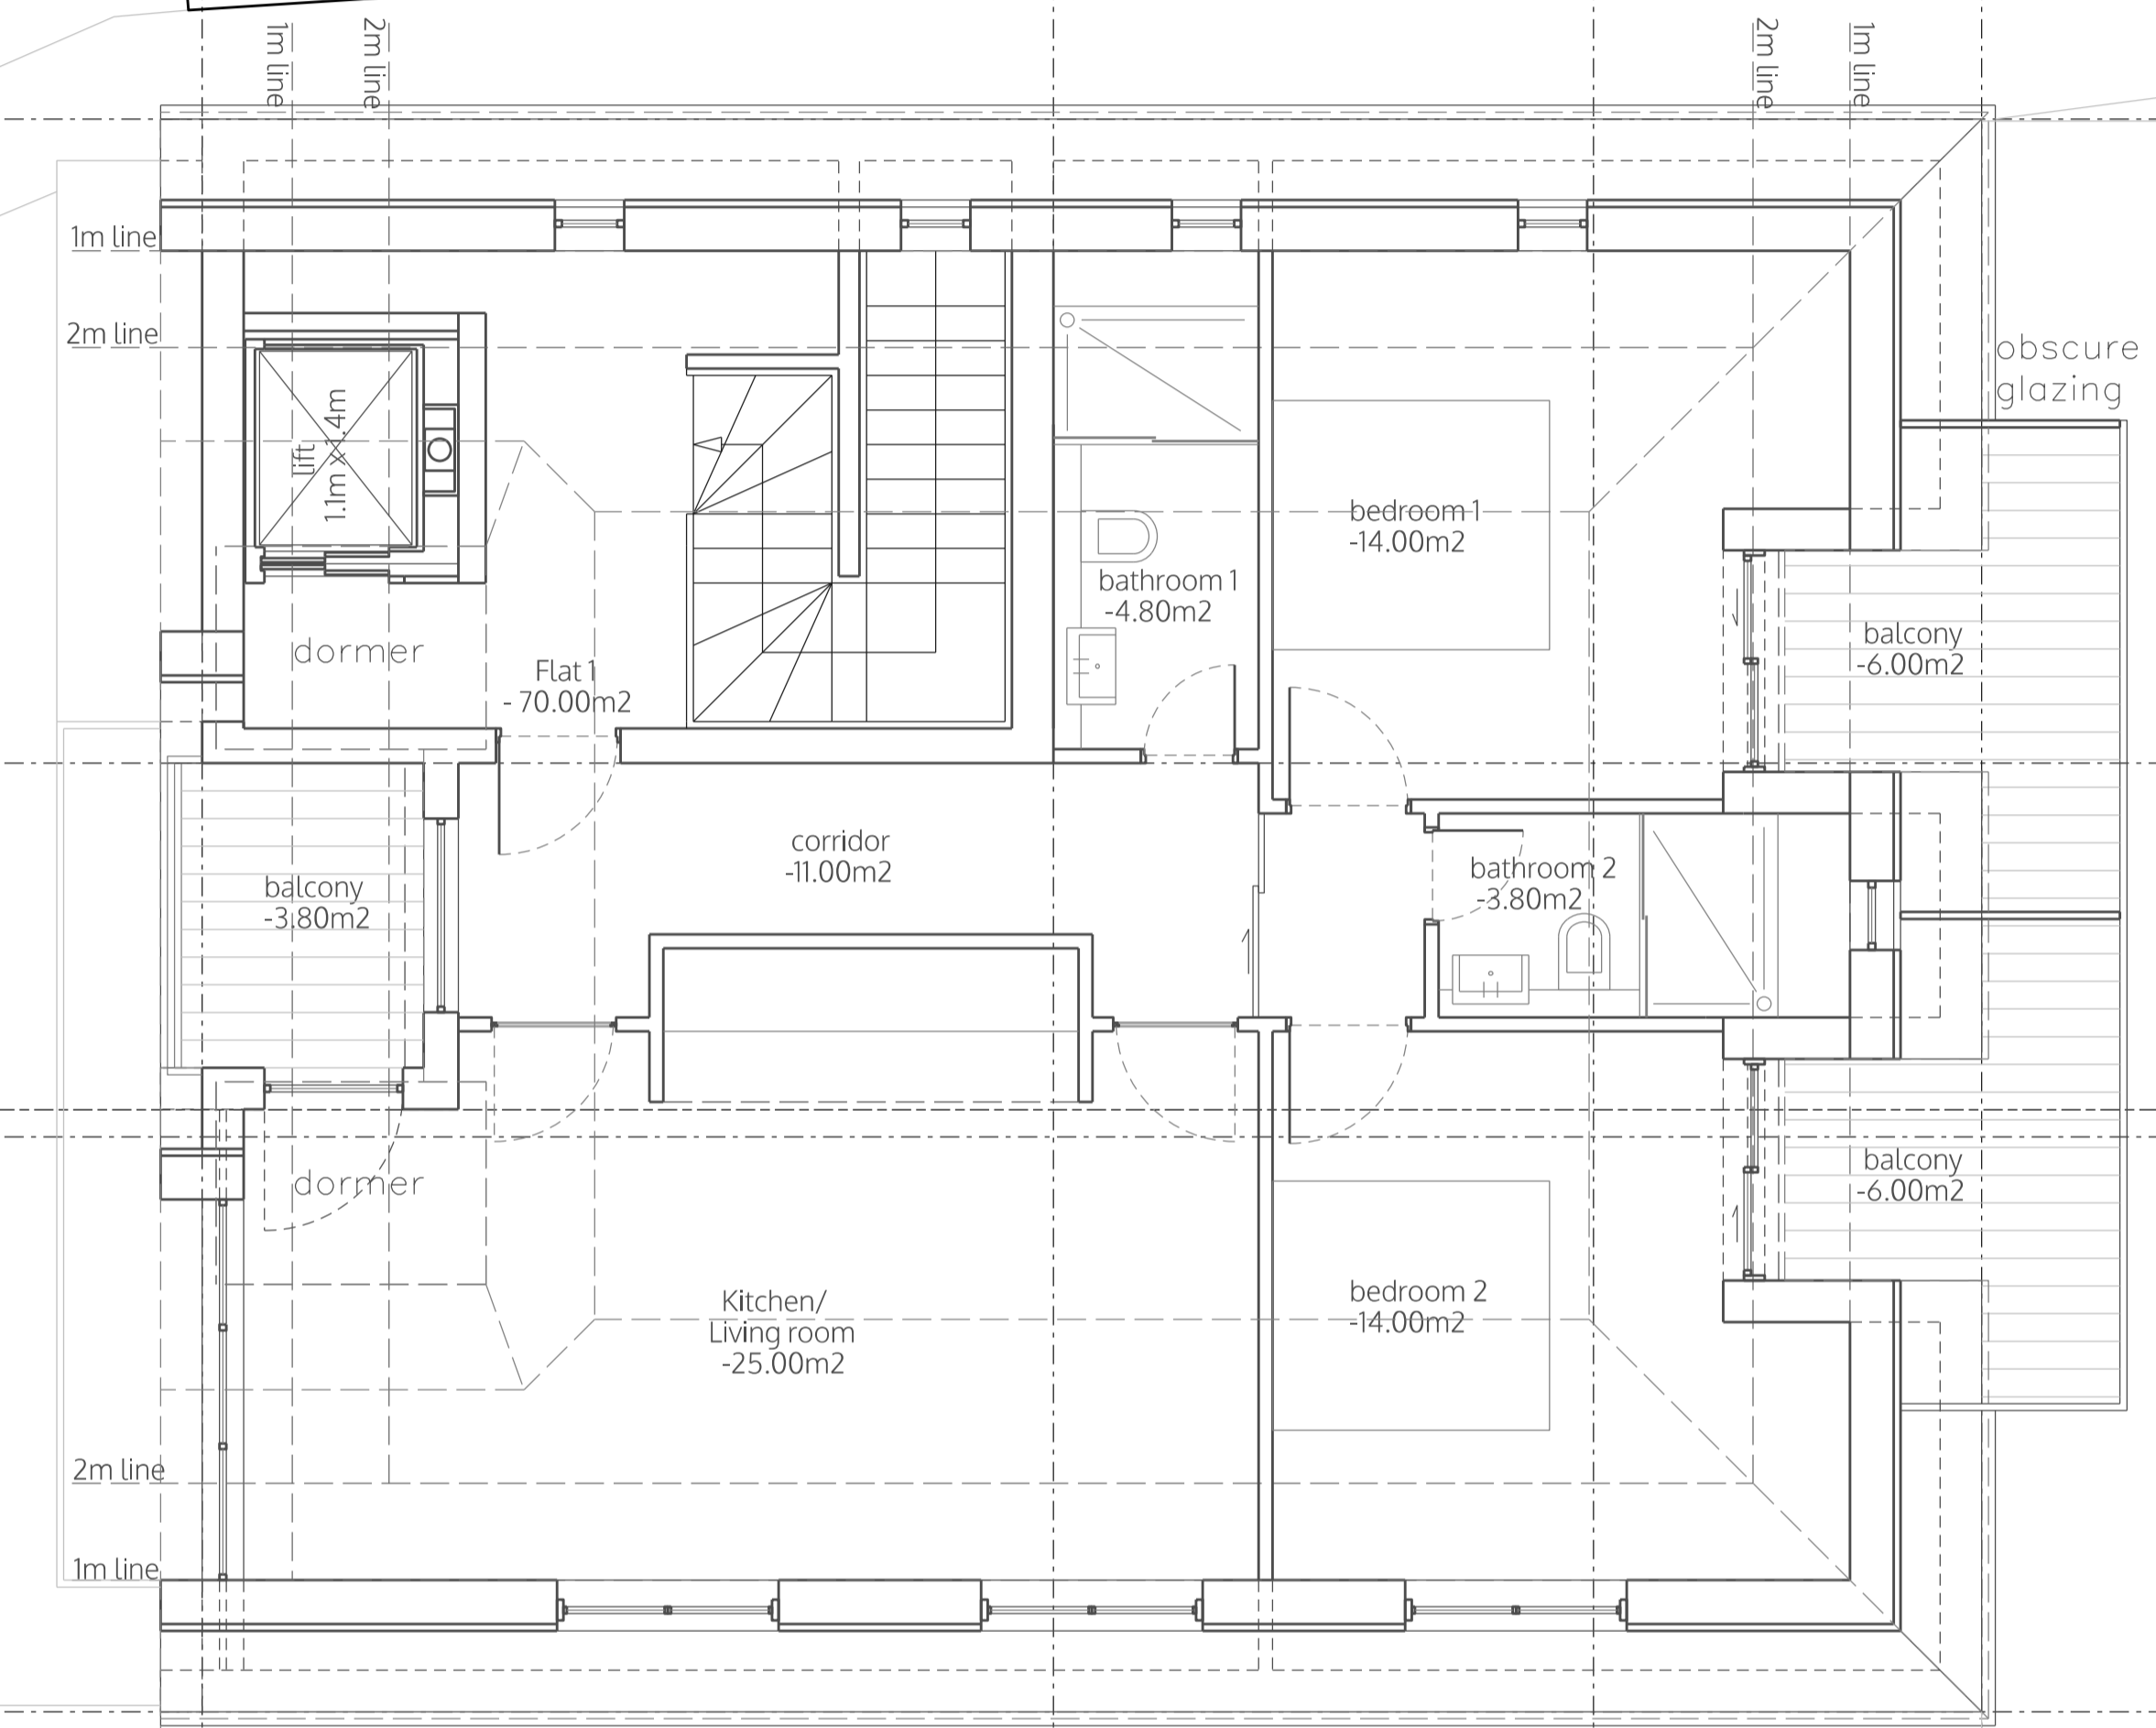


1 4.65
2 2.70
3 4.15
4 2.50
5

A

A

SECOND FLOOR

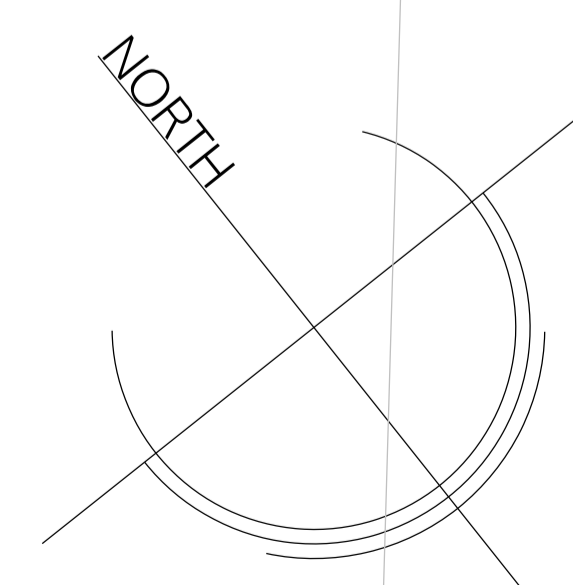


no. drawn date scale status title client project © ALL COPYRIGHTS RESERVED m 0 ALL DIMENSIONS TO BE CHECKED ON SITE

spaceAgent
Architects and Designers London-Heidelberg-Barcelona-Brussels
mail@spaceagent.com spaceagent.com
spaceAgent Architects Ltd is a RIBA Chartered Practice

PIA House - youth center
2a Alba Gardens
London NW11 9NR
Michael Wieder
2a Alba Gardens
London NW11 9NR

second floor
as proposed

DRAFT	
	1:100 @A3 1:50 @A1
	21.02.2020
	I.lezzi
ALB_P03f4	

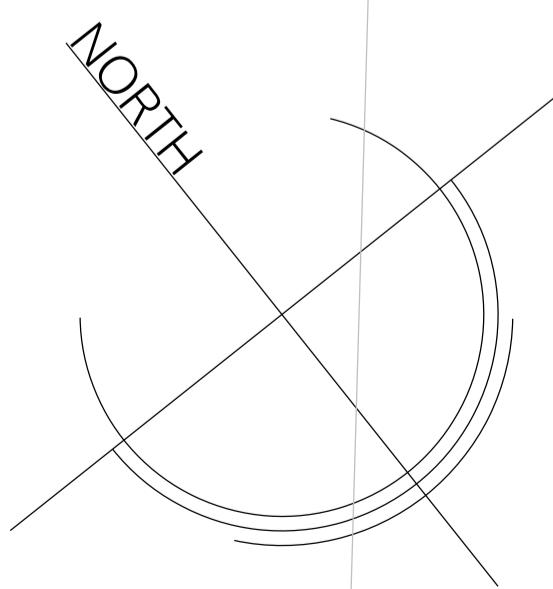

A 3.75 B 6.15 C 3.90 D 2.80 E 2.60 F

1 4.65 2 2.70 3 4.15 4 2.50 5

ROOF_plan

no. drawn date scale status title client project © ALL COPYRIGHTS RESERVED m 0 ALL DIMENSIONS TO BE CHECKED ON SITE


spaceAgent Architects and Designers London-Heidelberg-Barcelona-Brussels spaceAgent Architects Ltd is a RIBA Chartered Practice

PIA House - youth center 2a Alba Gardens London NW11 9NR

Michael Wieder 2a Alba Gardens London NW11 9NR

roof_plan as proposed

DRAFT	
1:100 @A3	1:50 @A1
21.02.2020	
I.lezzi	
ALB_P04f4	

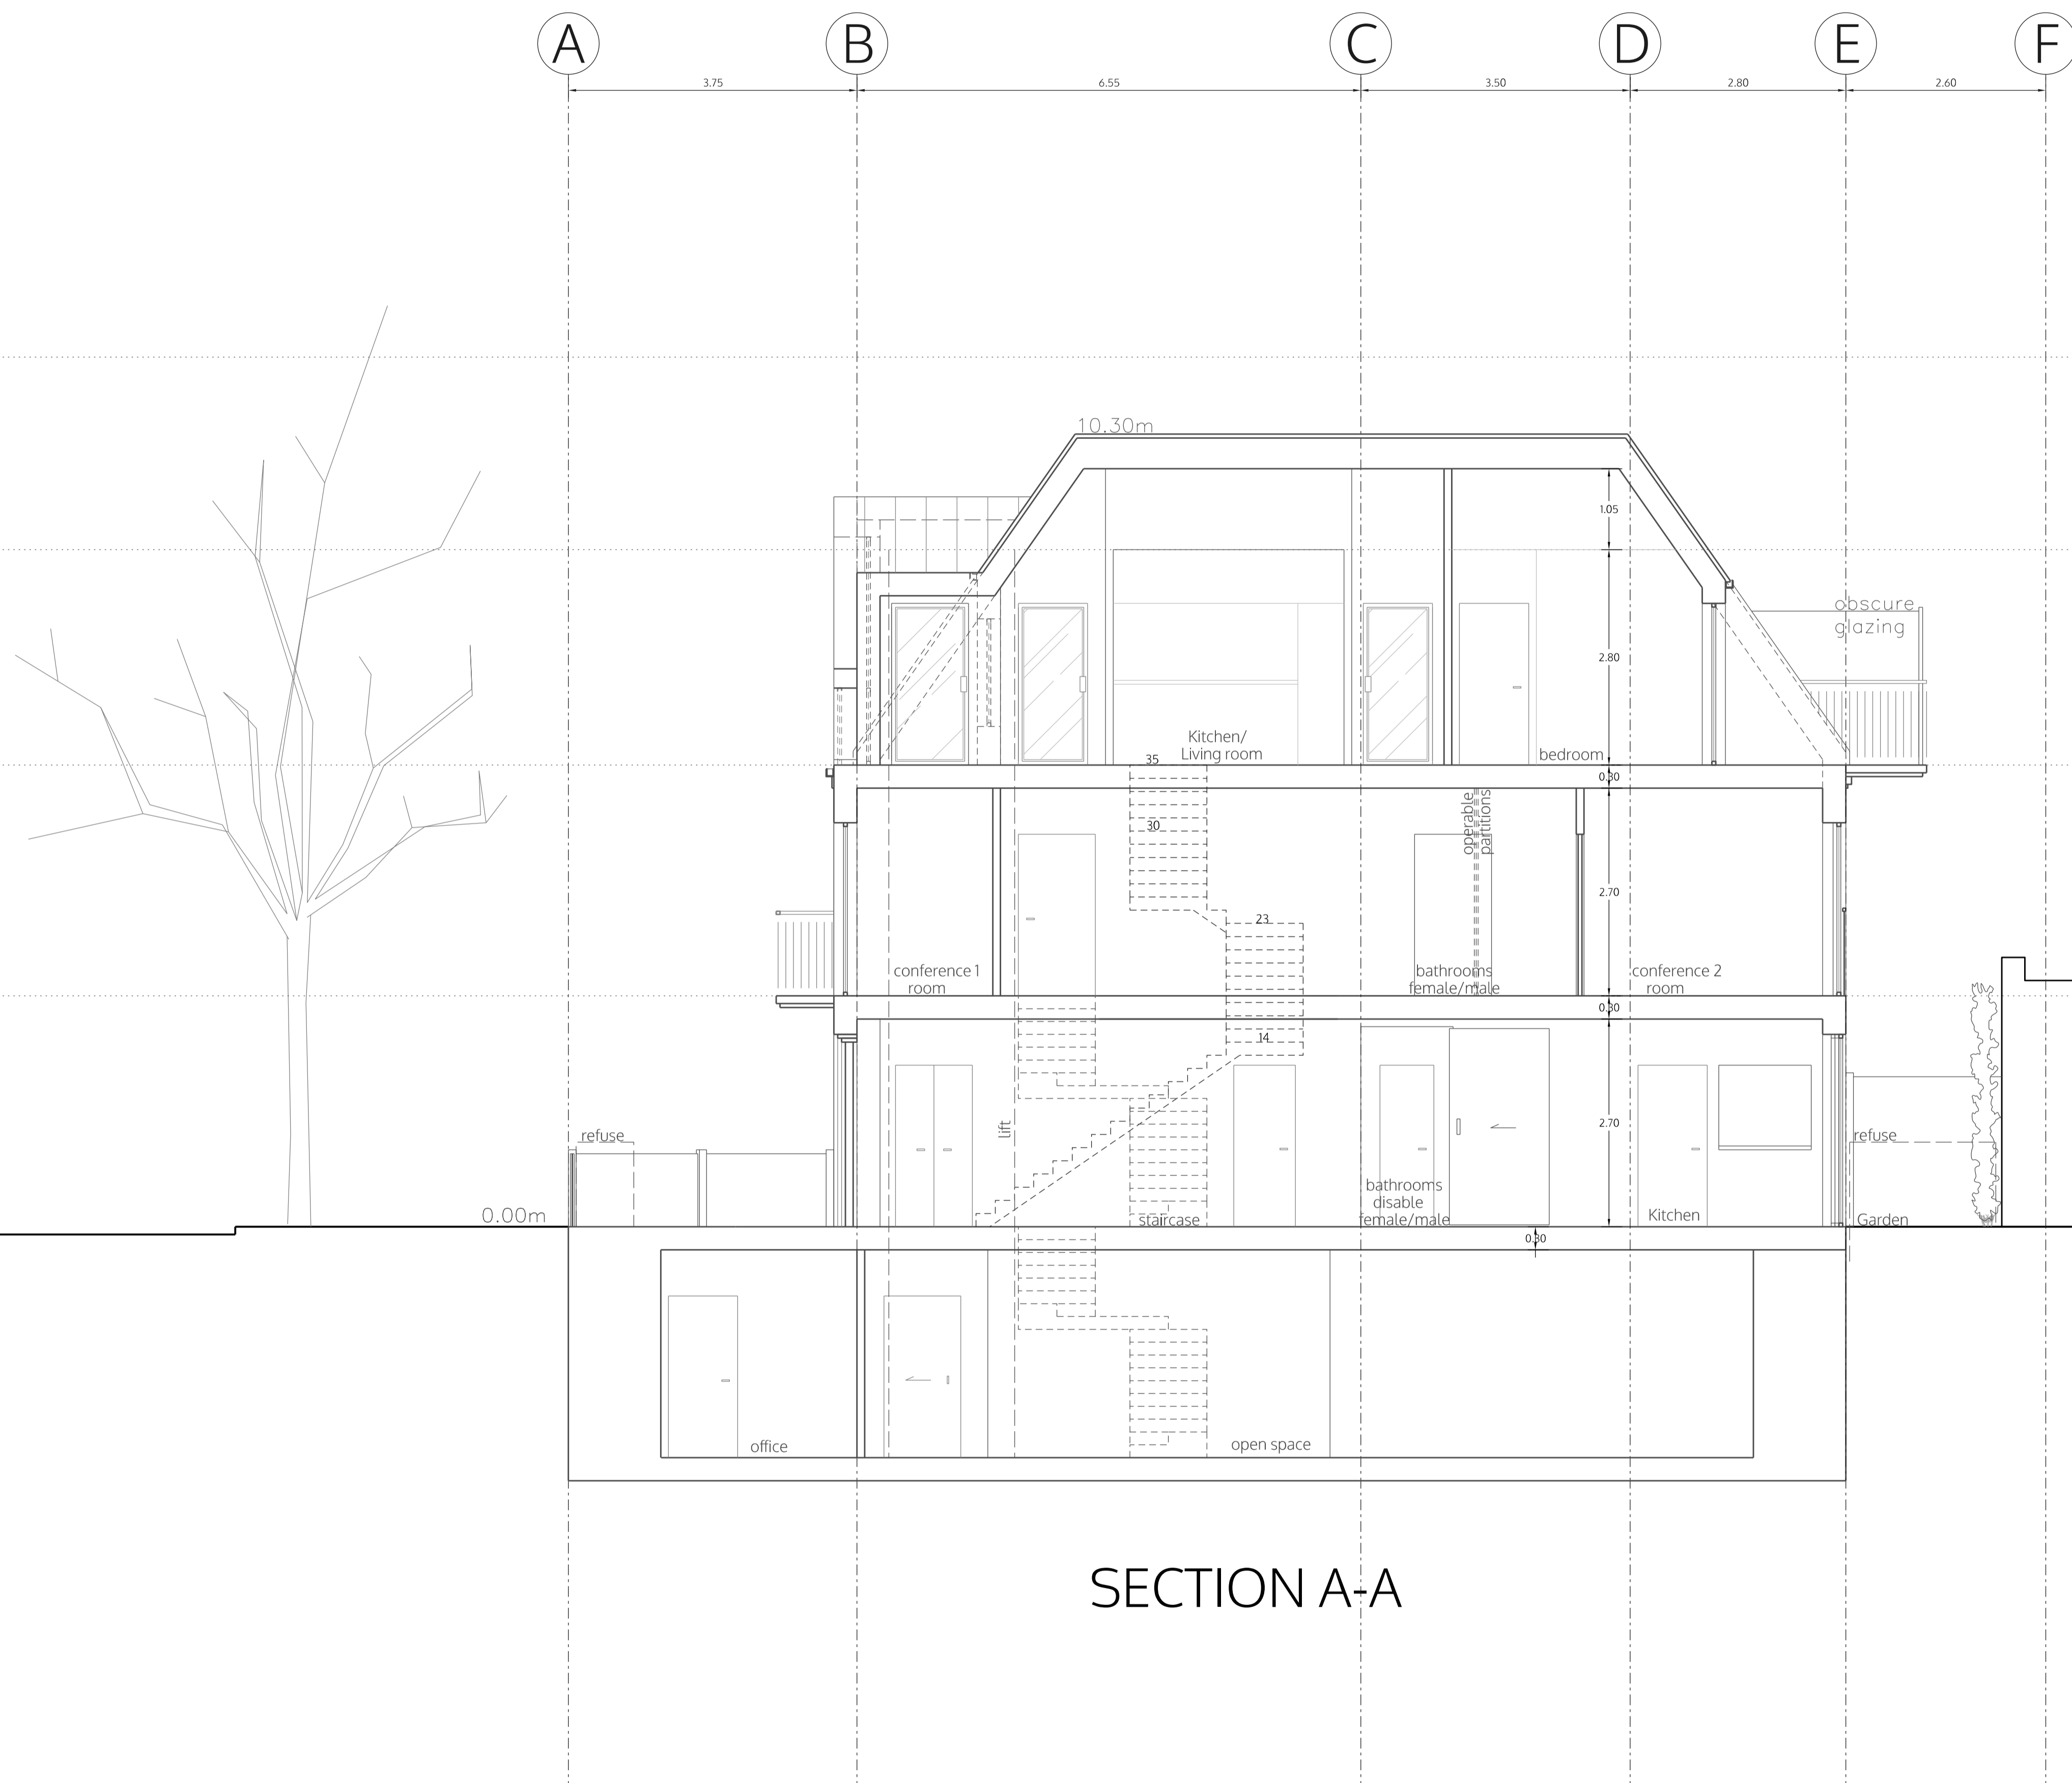

SECTION A-A

no. drawn date scale status title client project

5 ALL DIMENSIONS TO BE CHECKED ON SITE

4
3
2
1
m 0

© ALL COPYRIGHTS RESERVED

project

title

status

scale

date

drawn

no.

spaceAgent
 Architects and Designers London-Heidelberg-Barcelona-Brussels
 mail@spaceagent.com spaceagent.com
 spaceAgent Architects Ltd is a RIBA Chartered Practice

PIA House - youth center
 2a Alba Gardens
 London NW11 9NR

Michael Wieder
 2a Alba Gardens
 London NW11 9NR

section A-A
 as proposed

DRAFT	
	1:100 @A3 1:50 @A1
	21.02.2020
	I.lezzi
ALB_P05f4	



no. drawn date scale status title client project © ALL COPYRIGHTS RESERVED m 0 1 2 3 4 5 ALL DIMENSIONS TO BE CHECKED ON SITE

spaceAgent 
 Architects and Designers mail@spaceagent.com
 London-Heidelberg-Barcelona-Brussels spaceagent.com
 spaceAgent Architects Ltd is a RIBA Chartered Practice


project PIA House - youth center
 2a Alba Gardens
 London NW11 9NR

client Michael Wieder
 2a Alba Gardens
 London NW11 9NR

title side elevation (South)
 as proposed

DRAFT	
	1:100 @A3 1:50 @A1
	21.02.2020
	I.lezzi

ALB_P06f4

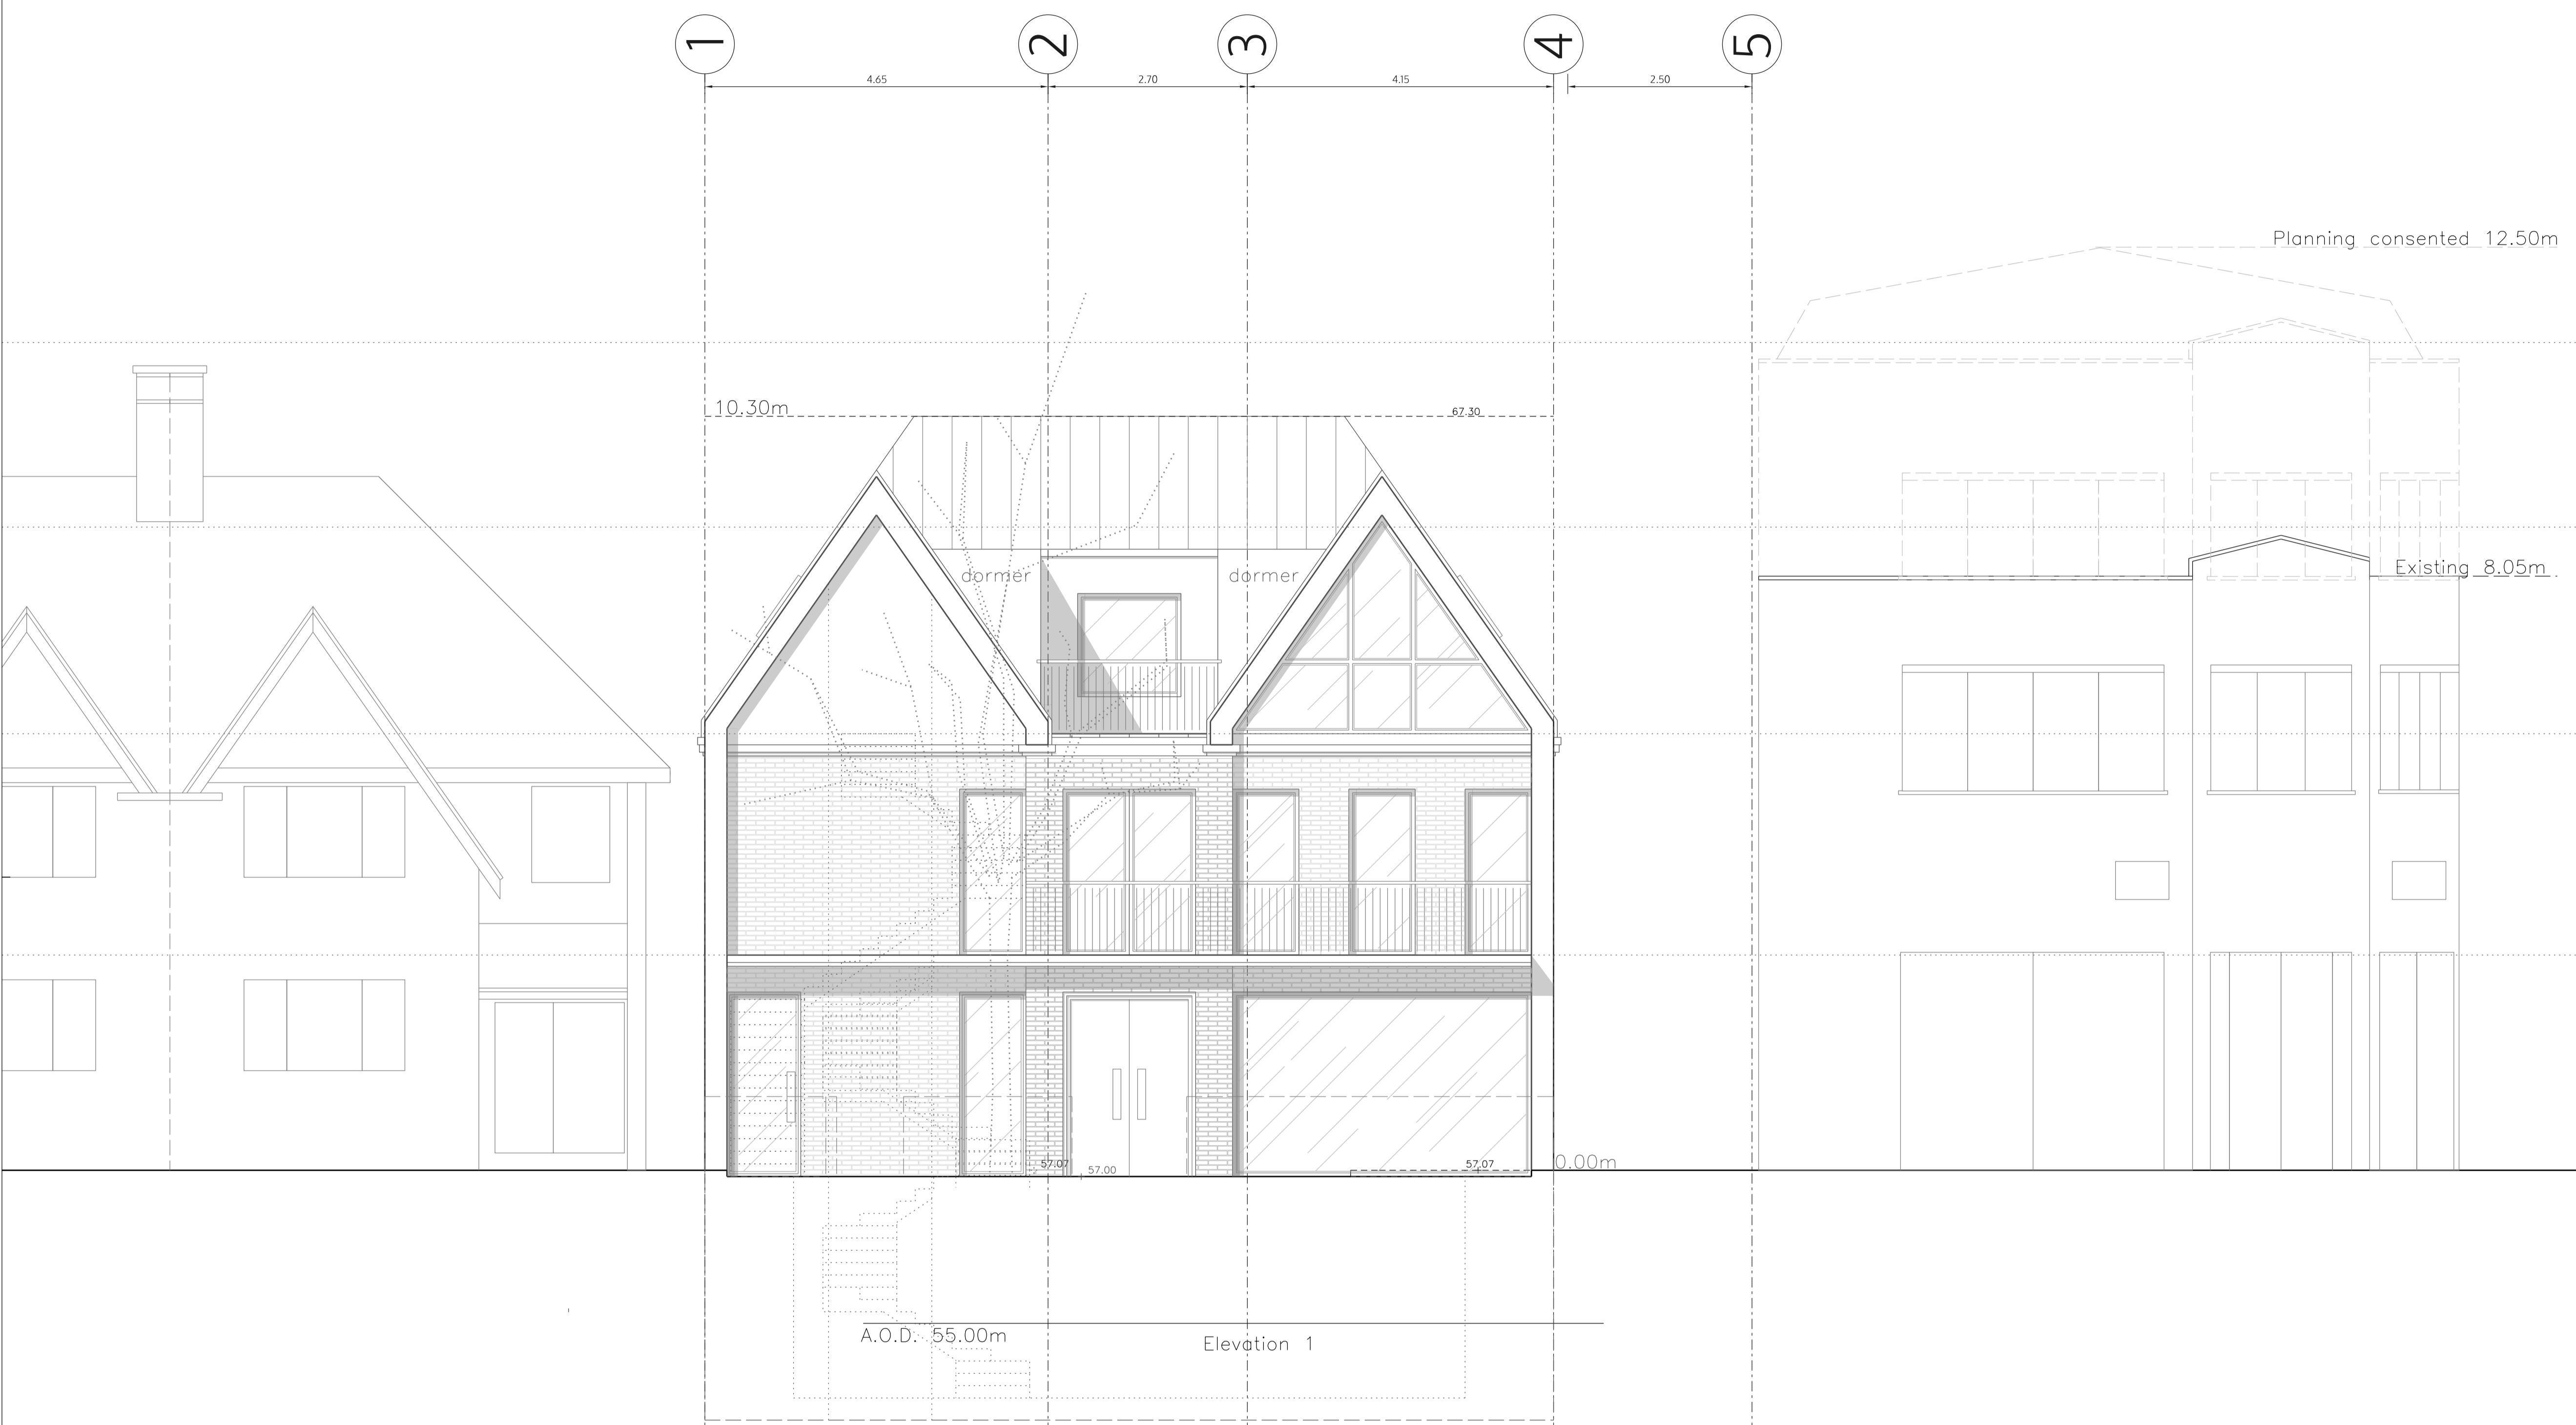

FRONT ELEVATION

no. drawn date scale status title client project

ALL DIMENSIONS TO BE CHECKED ON SITE

© ALL COPYRIGHTS RESERVED

m 0

Existing 8.05m

Planning consented 12.50m

spaceAgent

Architects and Designers London-Heidelberg-Barcelona-Brussels
 mail@spaceagent.com spaceagent.com
 spaceAgent Architects Ltd is a RIBA Chartered Practice

PIA House - youth center
 2a Alba Gardens
 London NW11 9NR

Michael Wieder
 2a Alba Gardens
 London NW11 9NR

Front elevation
 as proposed

DRAFT	
1:100 @A3	1:50 @A1
21.02.2020	
I.lezzi	

ALB_P07f4



BACK ELEVATION

no. drawn date scale status title client project © ALL COPYRIGHTS RESERVED m 0 1 2 3 4 5 ALL DIMENSIONS TO BE CHECKED ON SITE

spaceAgent 
 Architects and Designers mail@spaceagent.com
 London-Heidelberg-Barcelona-Brussels spaceagent.com
 spaceAgent Architects Ltd is a RIBA Chartered Practice


project PIA House - youth center
 2a Alba Gardens
 London NW11 9NR

client Michael Wieder
 2a Alba Gardens
 London NW11 9NR

title Back elevation
 as proposed

DRAFT	
	1:100 @A3 1:50 @A1
	21.02.2020
	I.lezzi

ALB_P08f4

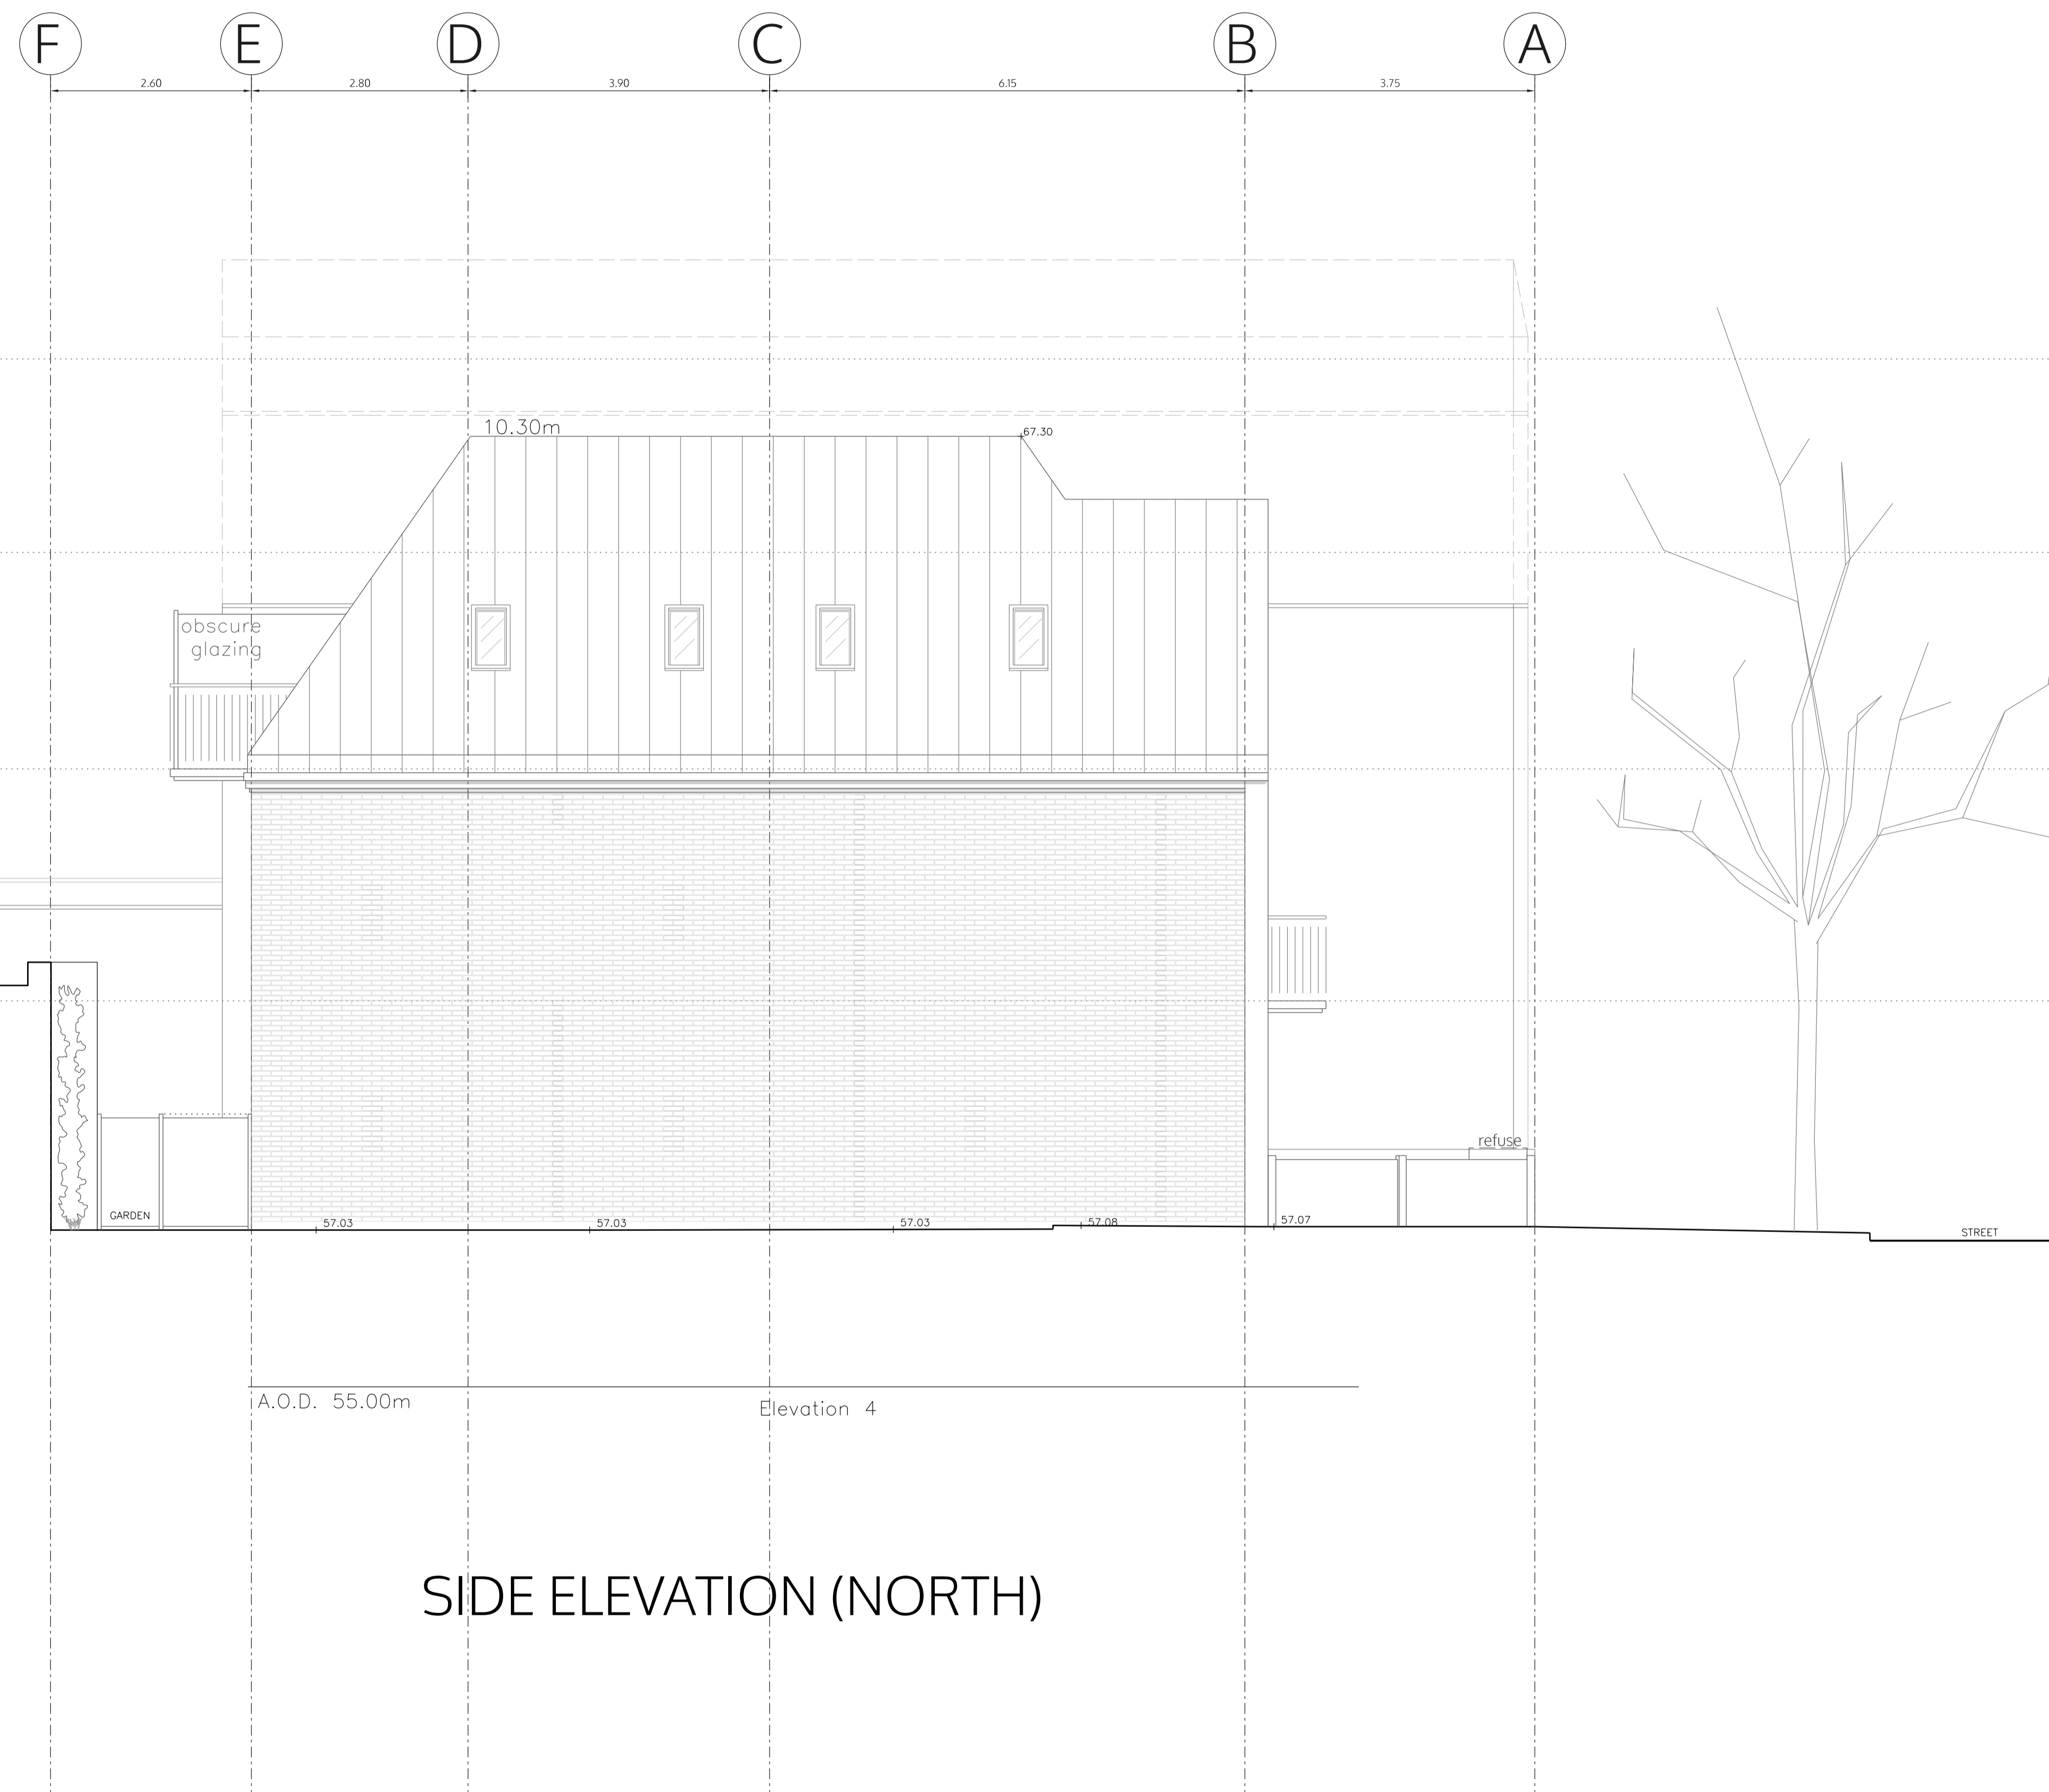

SIDE ELEVATION (NORTH)

no. drawn date scale status title client project

© ALL COPYRIGHTS RESERVED

ALL DIMENSIONS TO BE CHECKED ON SITE

m 0 1 2 3 4 5

STREET

GARDEN

refuse

spaceAgent
 Architects and Designers mail@spaceagent.com
 London-Heidelberg-Barcelona-Brussels spaceagent.com
 spaceAgent Architects Ltd is a RIBA Chartered Practice

PIA House - youth center
 2a Alba Gardens
 London NW11 9NR

Michael Wieder
 2a Alba Gardens
 London NW11 9NR

side elevation (North)
 as proposed

DRAFT	
	1:100 @A3 1:50 @A1
	21.02.2020
	I.lezzi

ALB_P09f4