

BASEMENT

no. drawn date scale status title client project © ALL COPYRIGHTS RESERVED m 0 1 2 3 4 5 ALL DIMENSIONS TO BE CHECKED ON SITE

spaceAgent 
 Architects and Designers mail@spaceagent.com
 London-Heidelberg-Barcelona-Brussels spaceagent.com
 spaceAgent Architects Ltd is a RIBA Chartered Practice


PIA House - youth center
 2a Alba Gardens
 London NW11 9NR

Michael Wieder
 2a Alba Gardens
 London NW11 9NR

Basement
 as proposed

DRAFT	
	1:100 @A3 1:50 @A1
	8.01.2020
	I.lezzi

ALB_P00f2

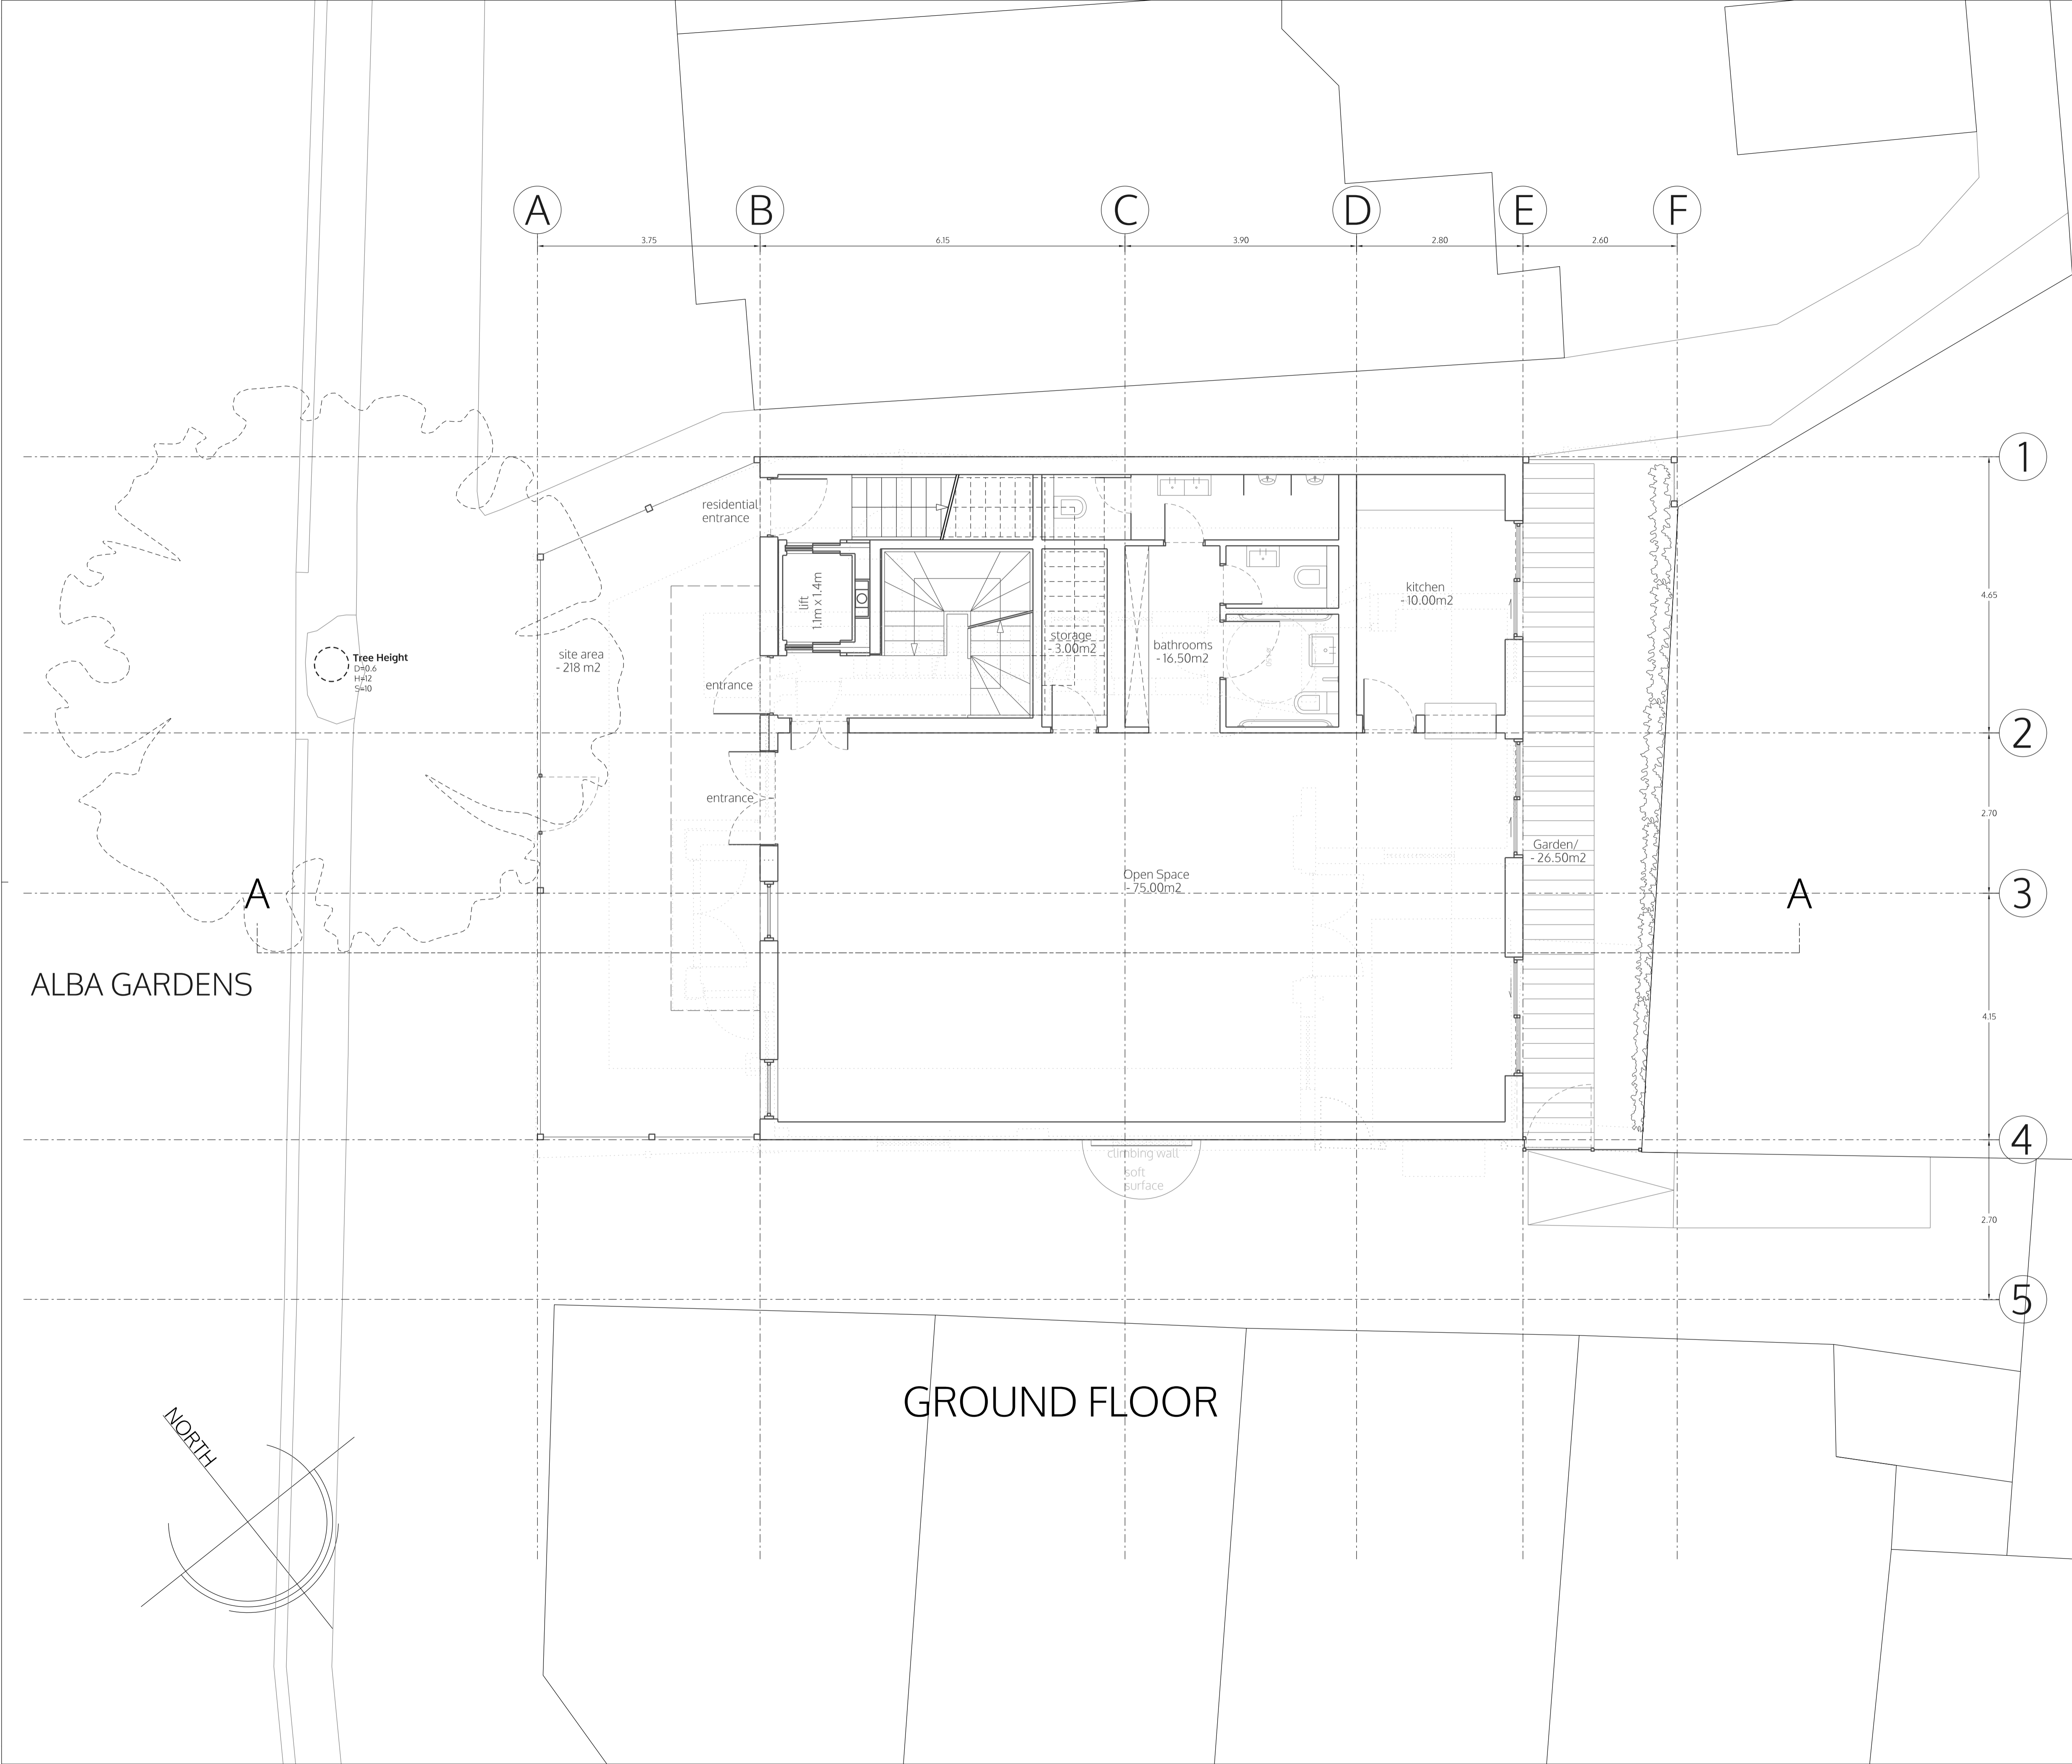

no. drawn date scale status title client project
 © ALL COPYRIGHTS RESERVED m 0 ALL DIMENSIONS TO BE CHECKED ON SITE

ALBA GARDENS

GROUND FLOOR

spaceAgent 
 Architects and Designers mail@spaceagent.com
 London-Heidelberg-Barcelona-Brussels spaceagent.com
 spaceAgent Architects Ltd is a RIBA Chartered Practice


project PIA House - youth center
 2a Alba Gardens
 London NW11 9NR

client Michael Wieder
 2a Alba Gardens
 London NW11 9NR

title ground floor
 as proposed

DRAFT	
	1:100 @A3 1:50 @A1
	8.01.2020
	I.lezzi

ALB_P01f2

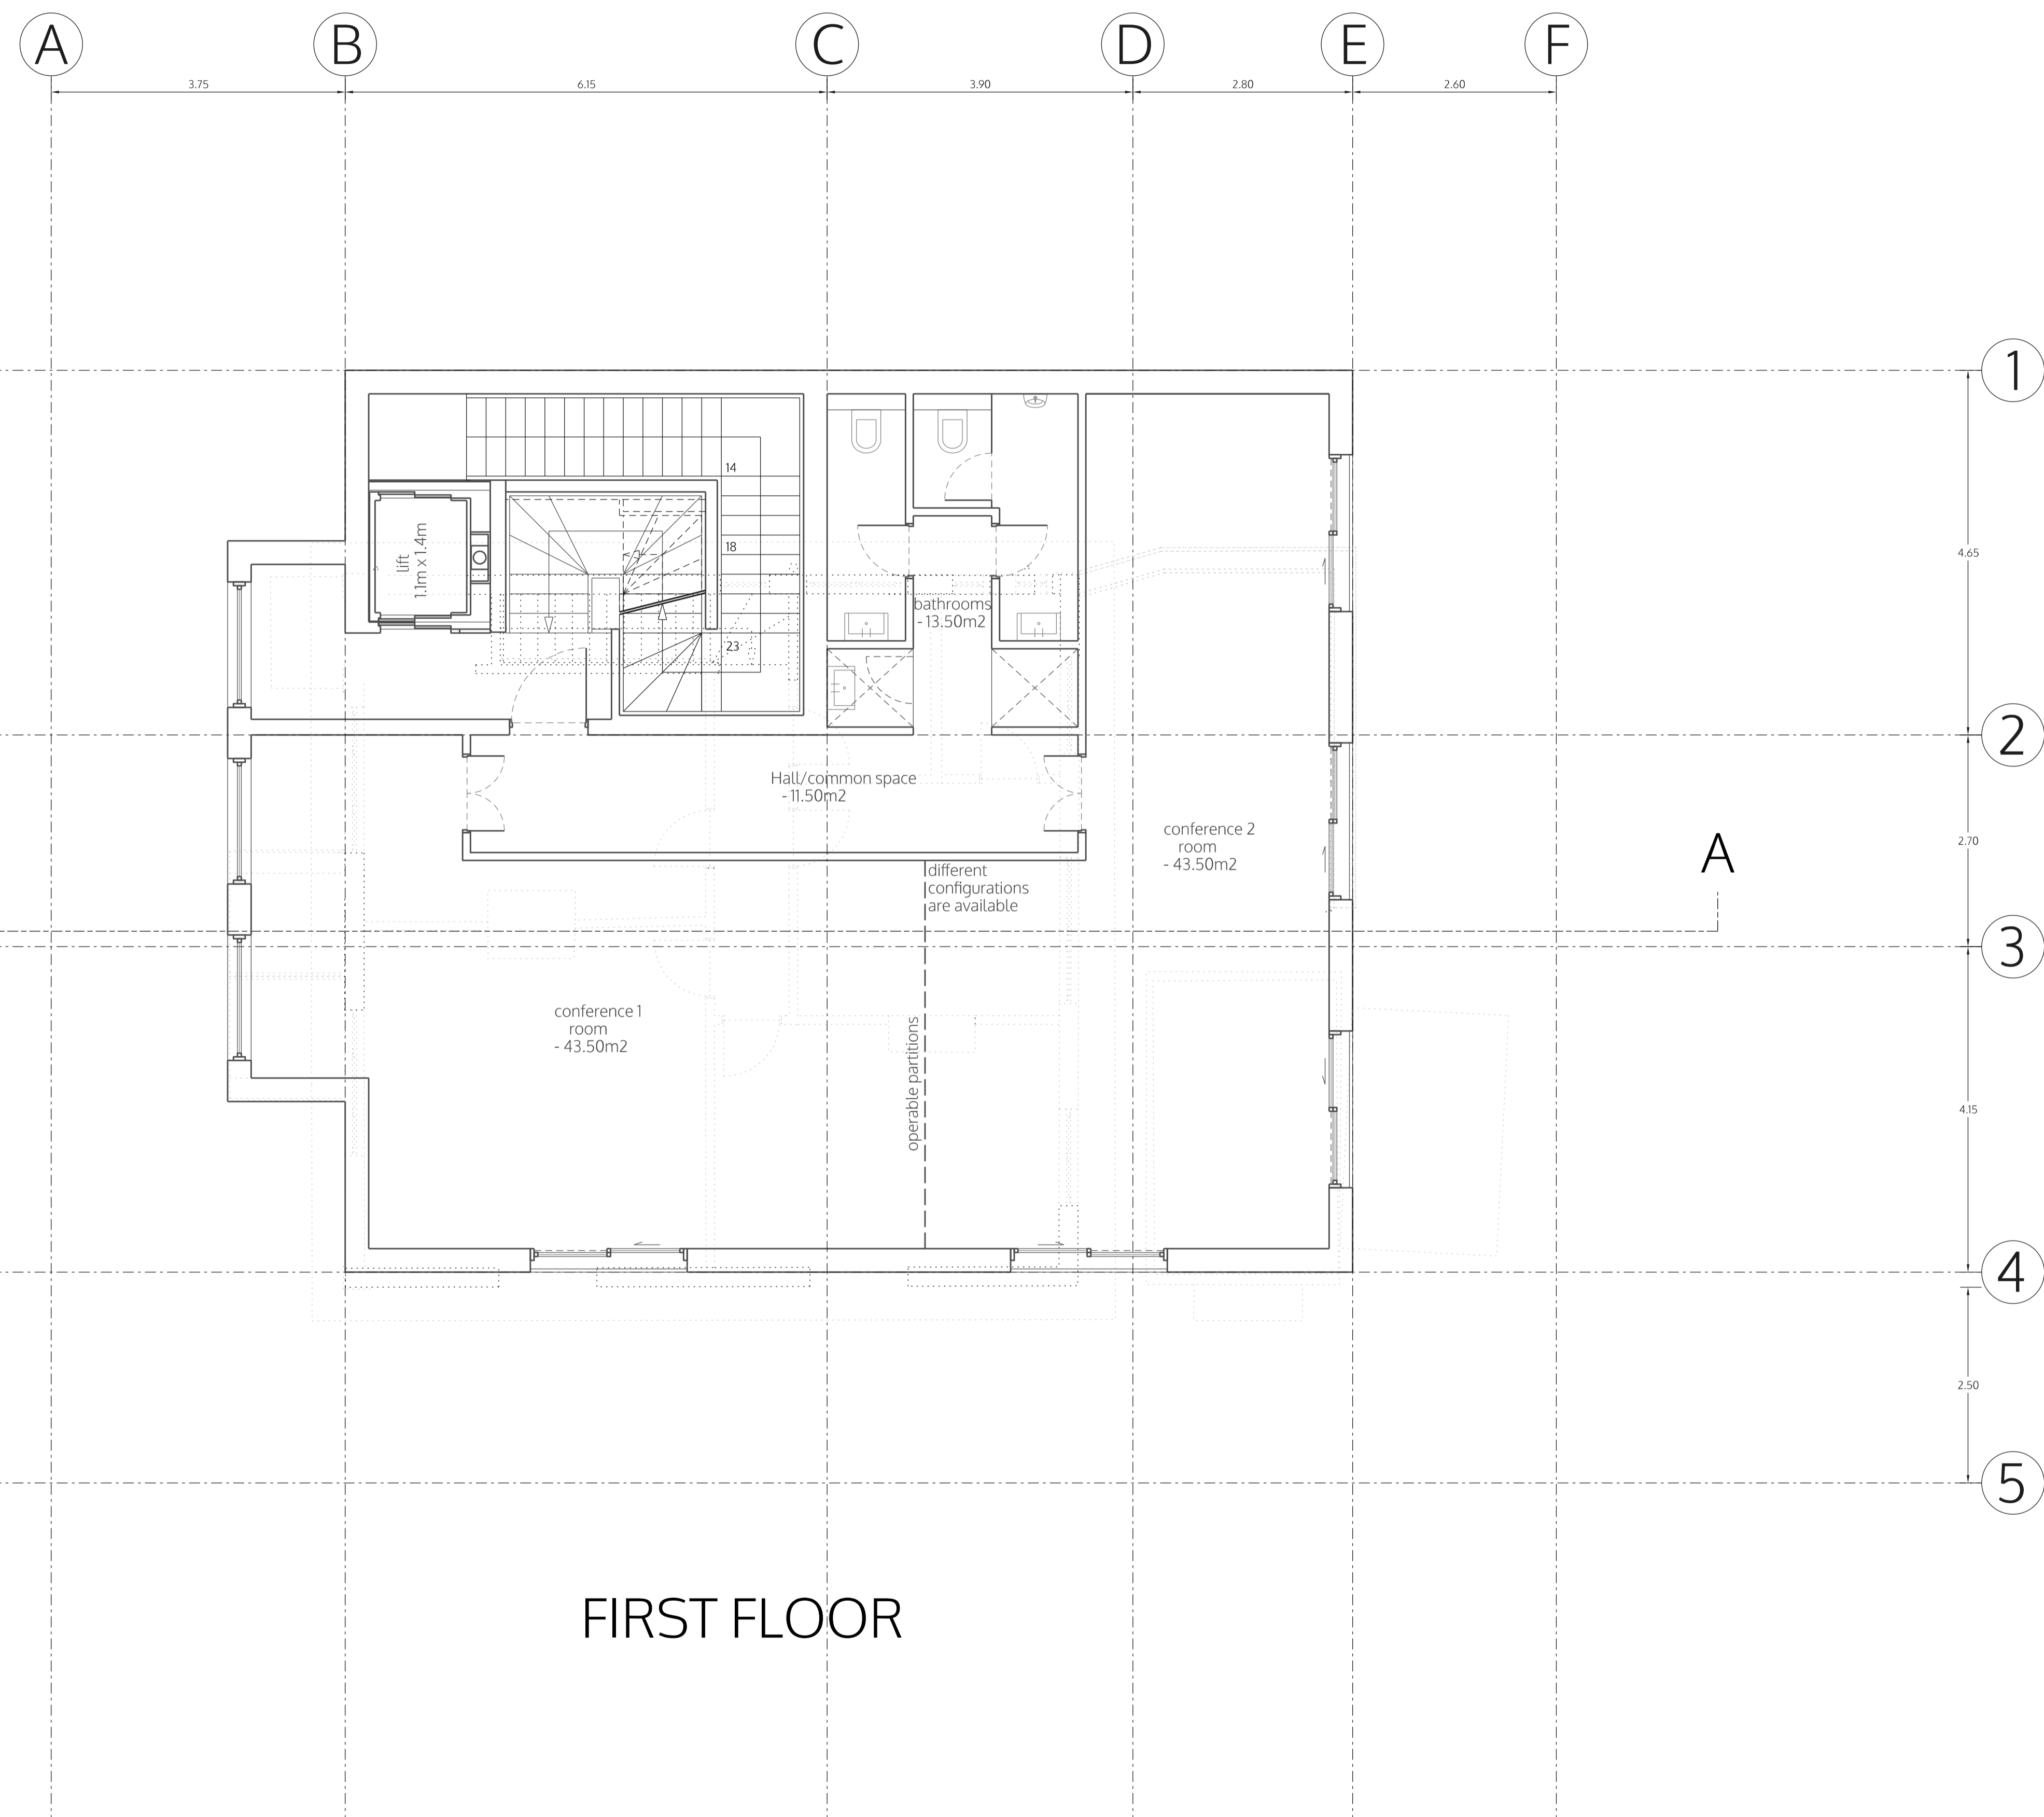

FIRST FLOOR

no. drawn date scale status title client project © ALL COPYRIGHTS RESERVED m 0 1 2 3 4 5 ALL DIMENSIONS TO BE CHECKED ON SITE

spaceAgent 
 Architects and Designers mail@spaceagent.com
 London-Heidelberg-Barcelona-Brussels spaceagent.com
 spaceAgent Architects Ltd is a RIBA Chartered Practice


project PIA House - youth center
 2a Alba Gardens
 London NW11 9NR


client Michael Wieder
 2a Alba Gardens
 London NW11 9NR

title first floor
 as proposed


DRAFT	
	1:100 @A3 1:50 @A1
	8.01.2020
	I.lezzi

ALB_P02f2

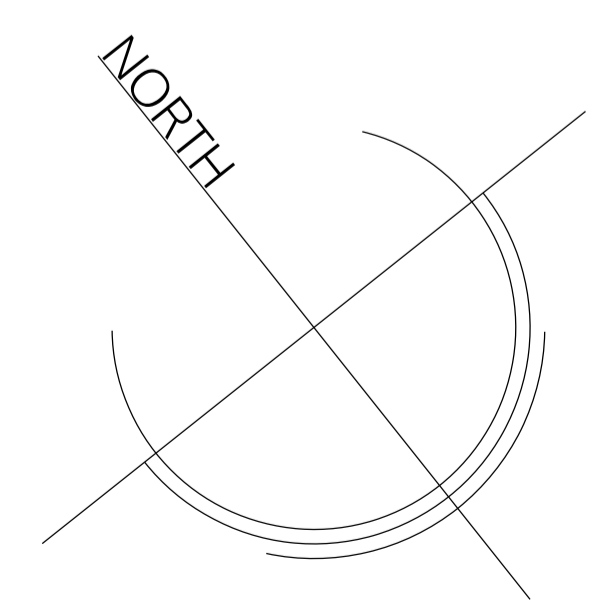

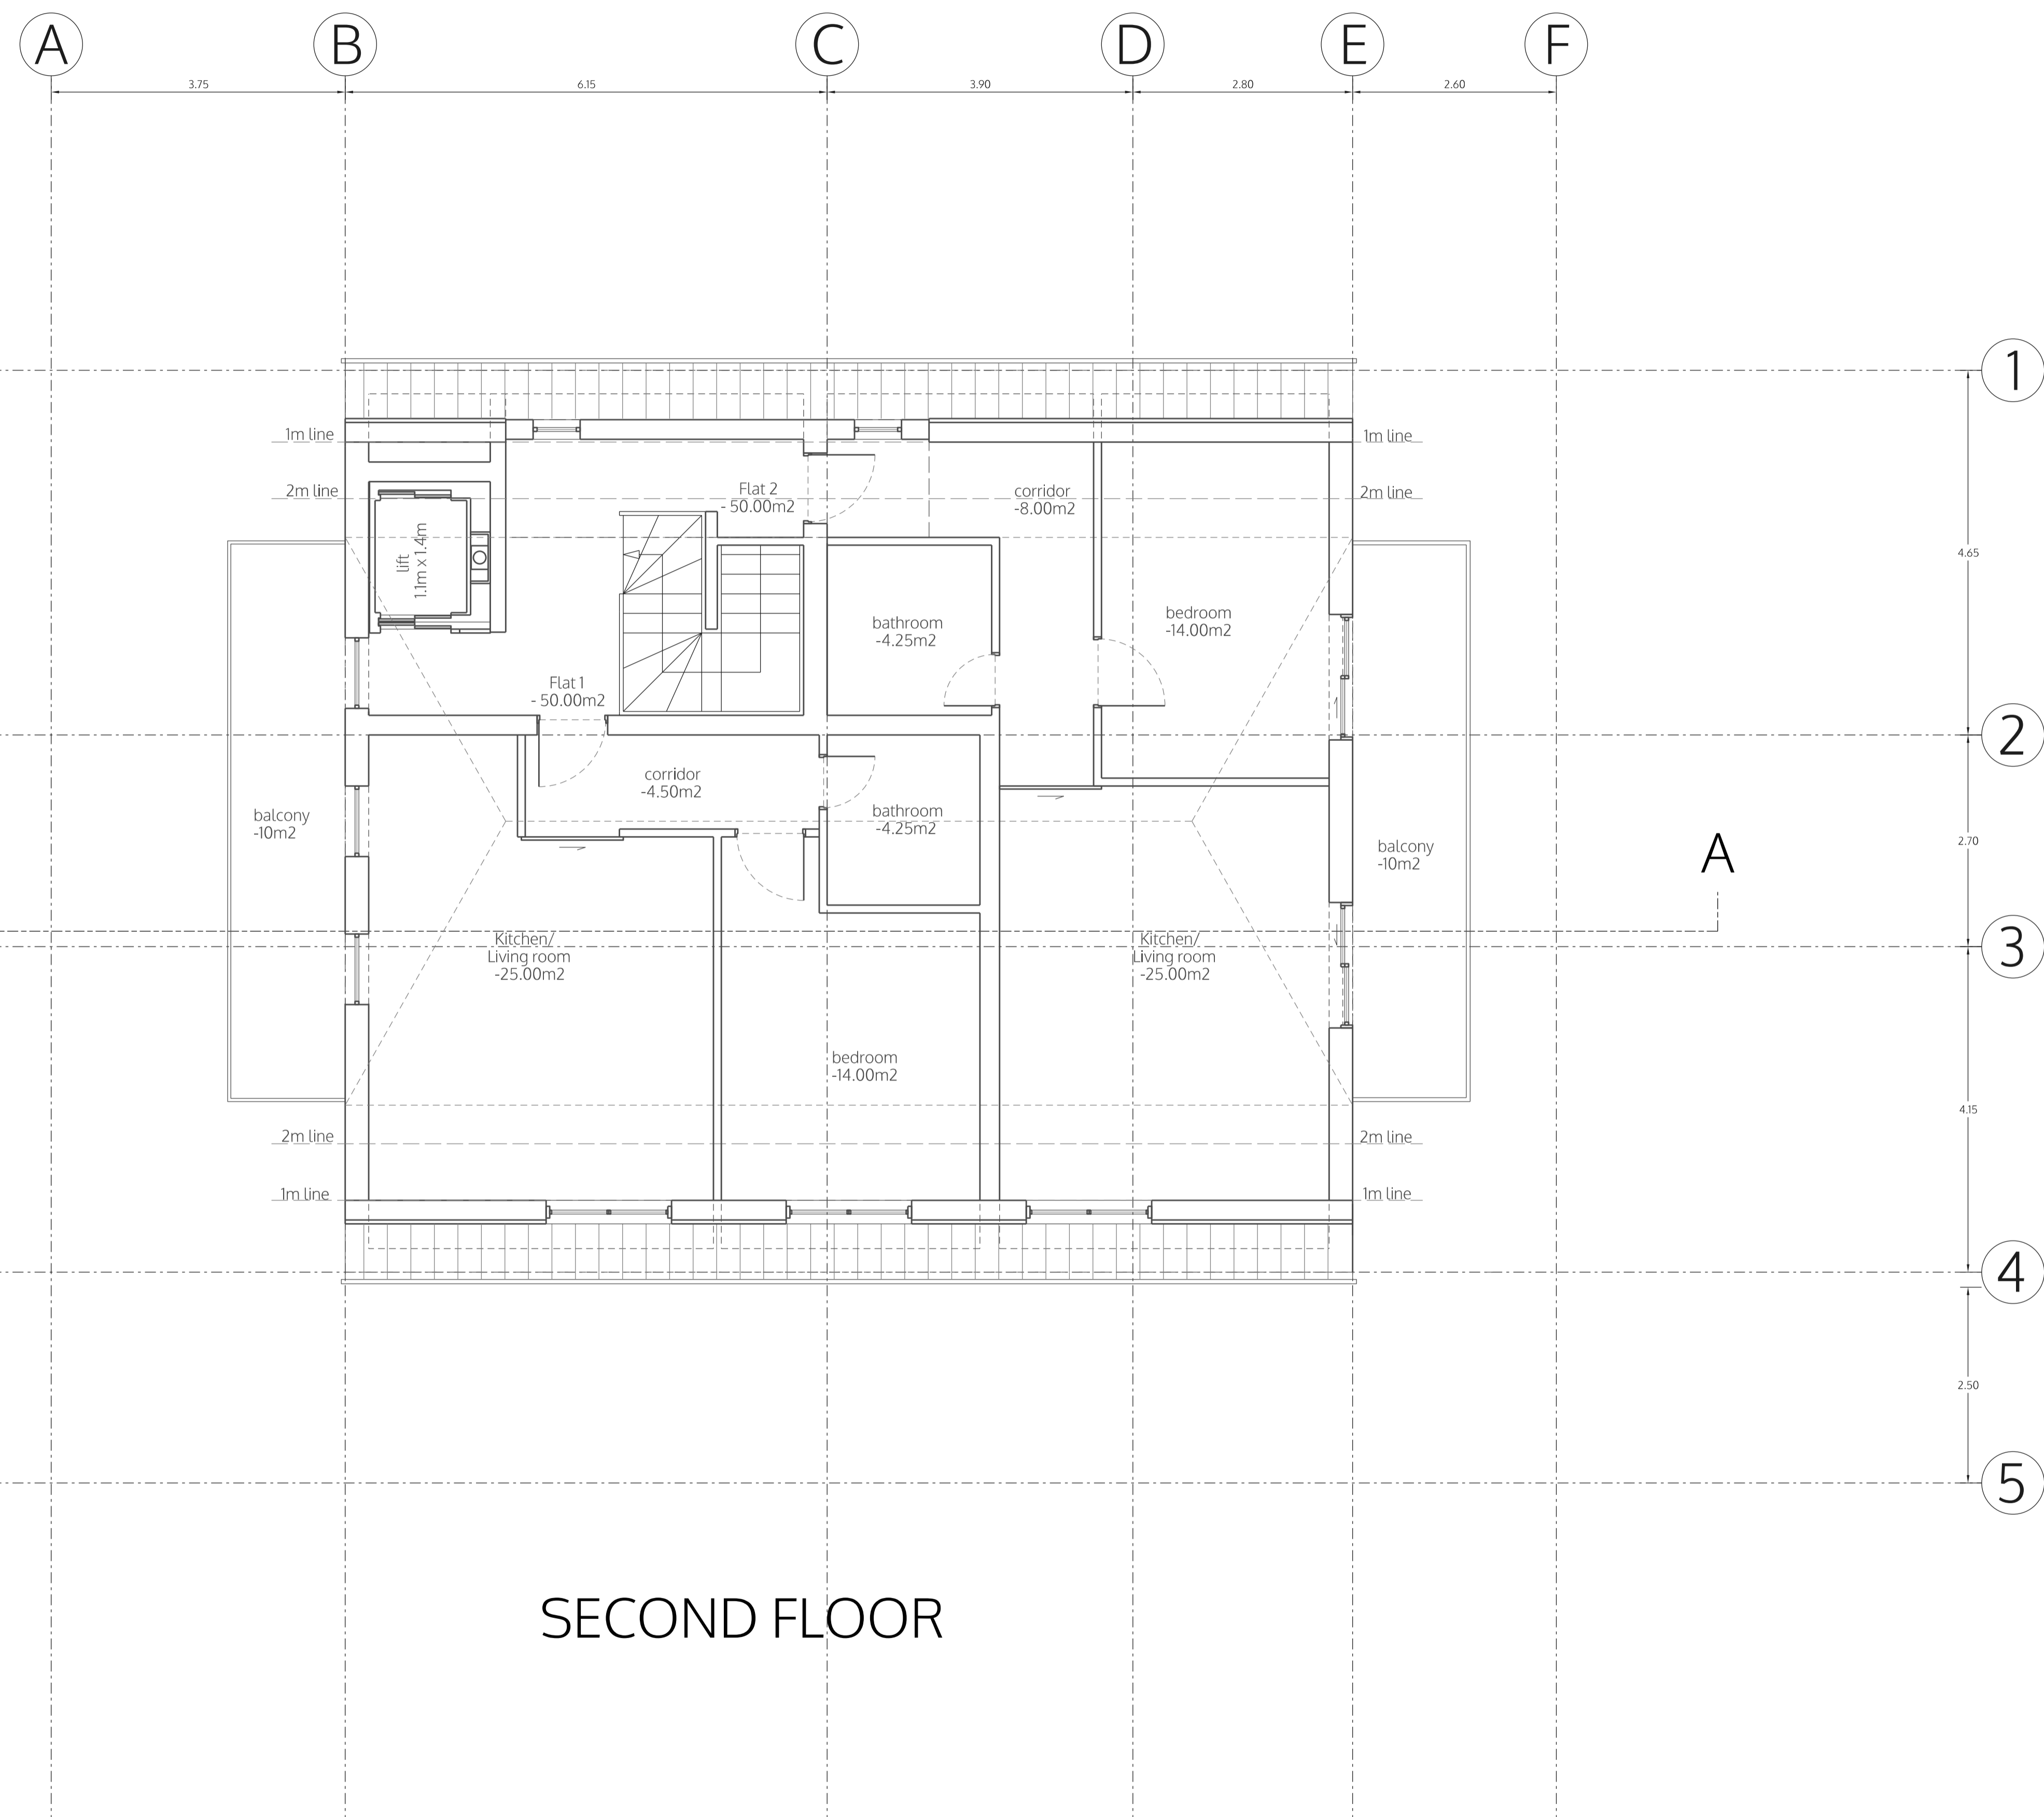

SECOND FLOOR

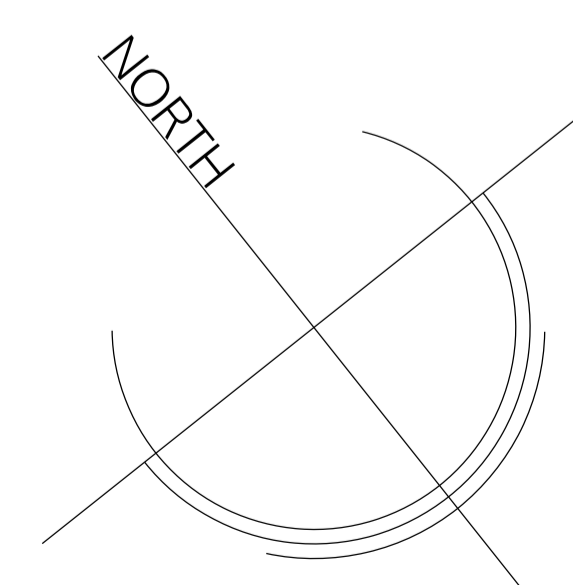

no. drawn date scale status title client project © ALL COPYRIGHTS RESERVED m 0 1 2 3 4 5 ALL DIMENSIONS TO BE CHECKED ON SITE

spaceAgent 
 Architects and Designers mail@spaceagent.com
 London-Heidelberg-Barcelona-Brussels spaceagent.com
 spaceAgent Architects Ltd is a RIBA Chartered Practice


PIA House - youth center
 2a Alba Gardens
 London NW11 9NR

Michael Wieder
 2a Alba Gardens
 London NW11 9NR

second floor
 as proposed

DRAFT	
	1:100 @A3 1:50 @A1
	8.01.2020
	I.lezzi
ALB_P03f2	

A
3.75
B
6.15
C
3.90
D
2.80
E
2.60
F

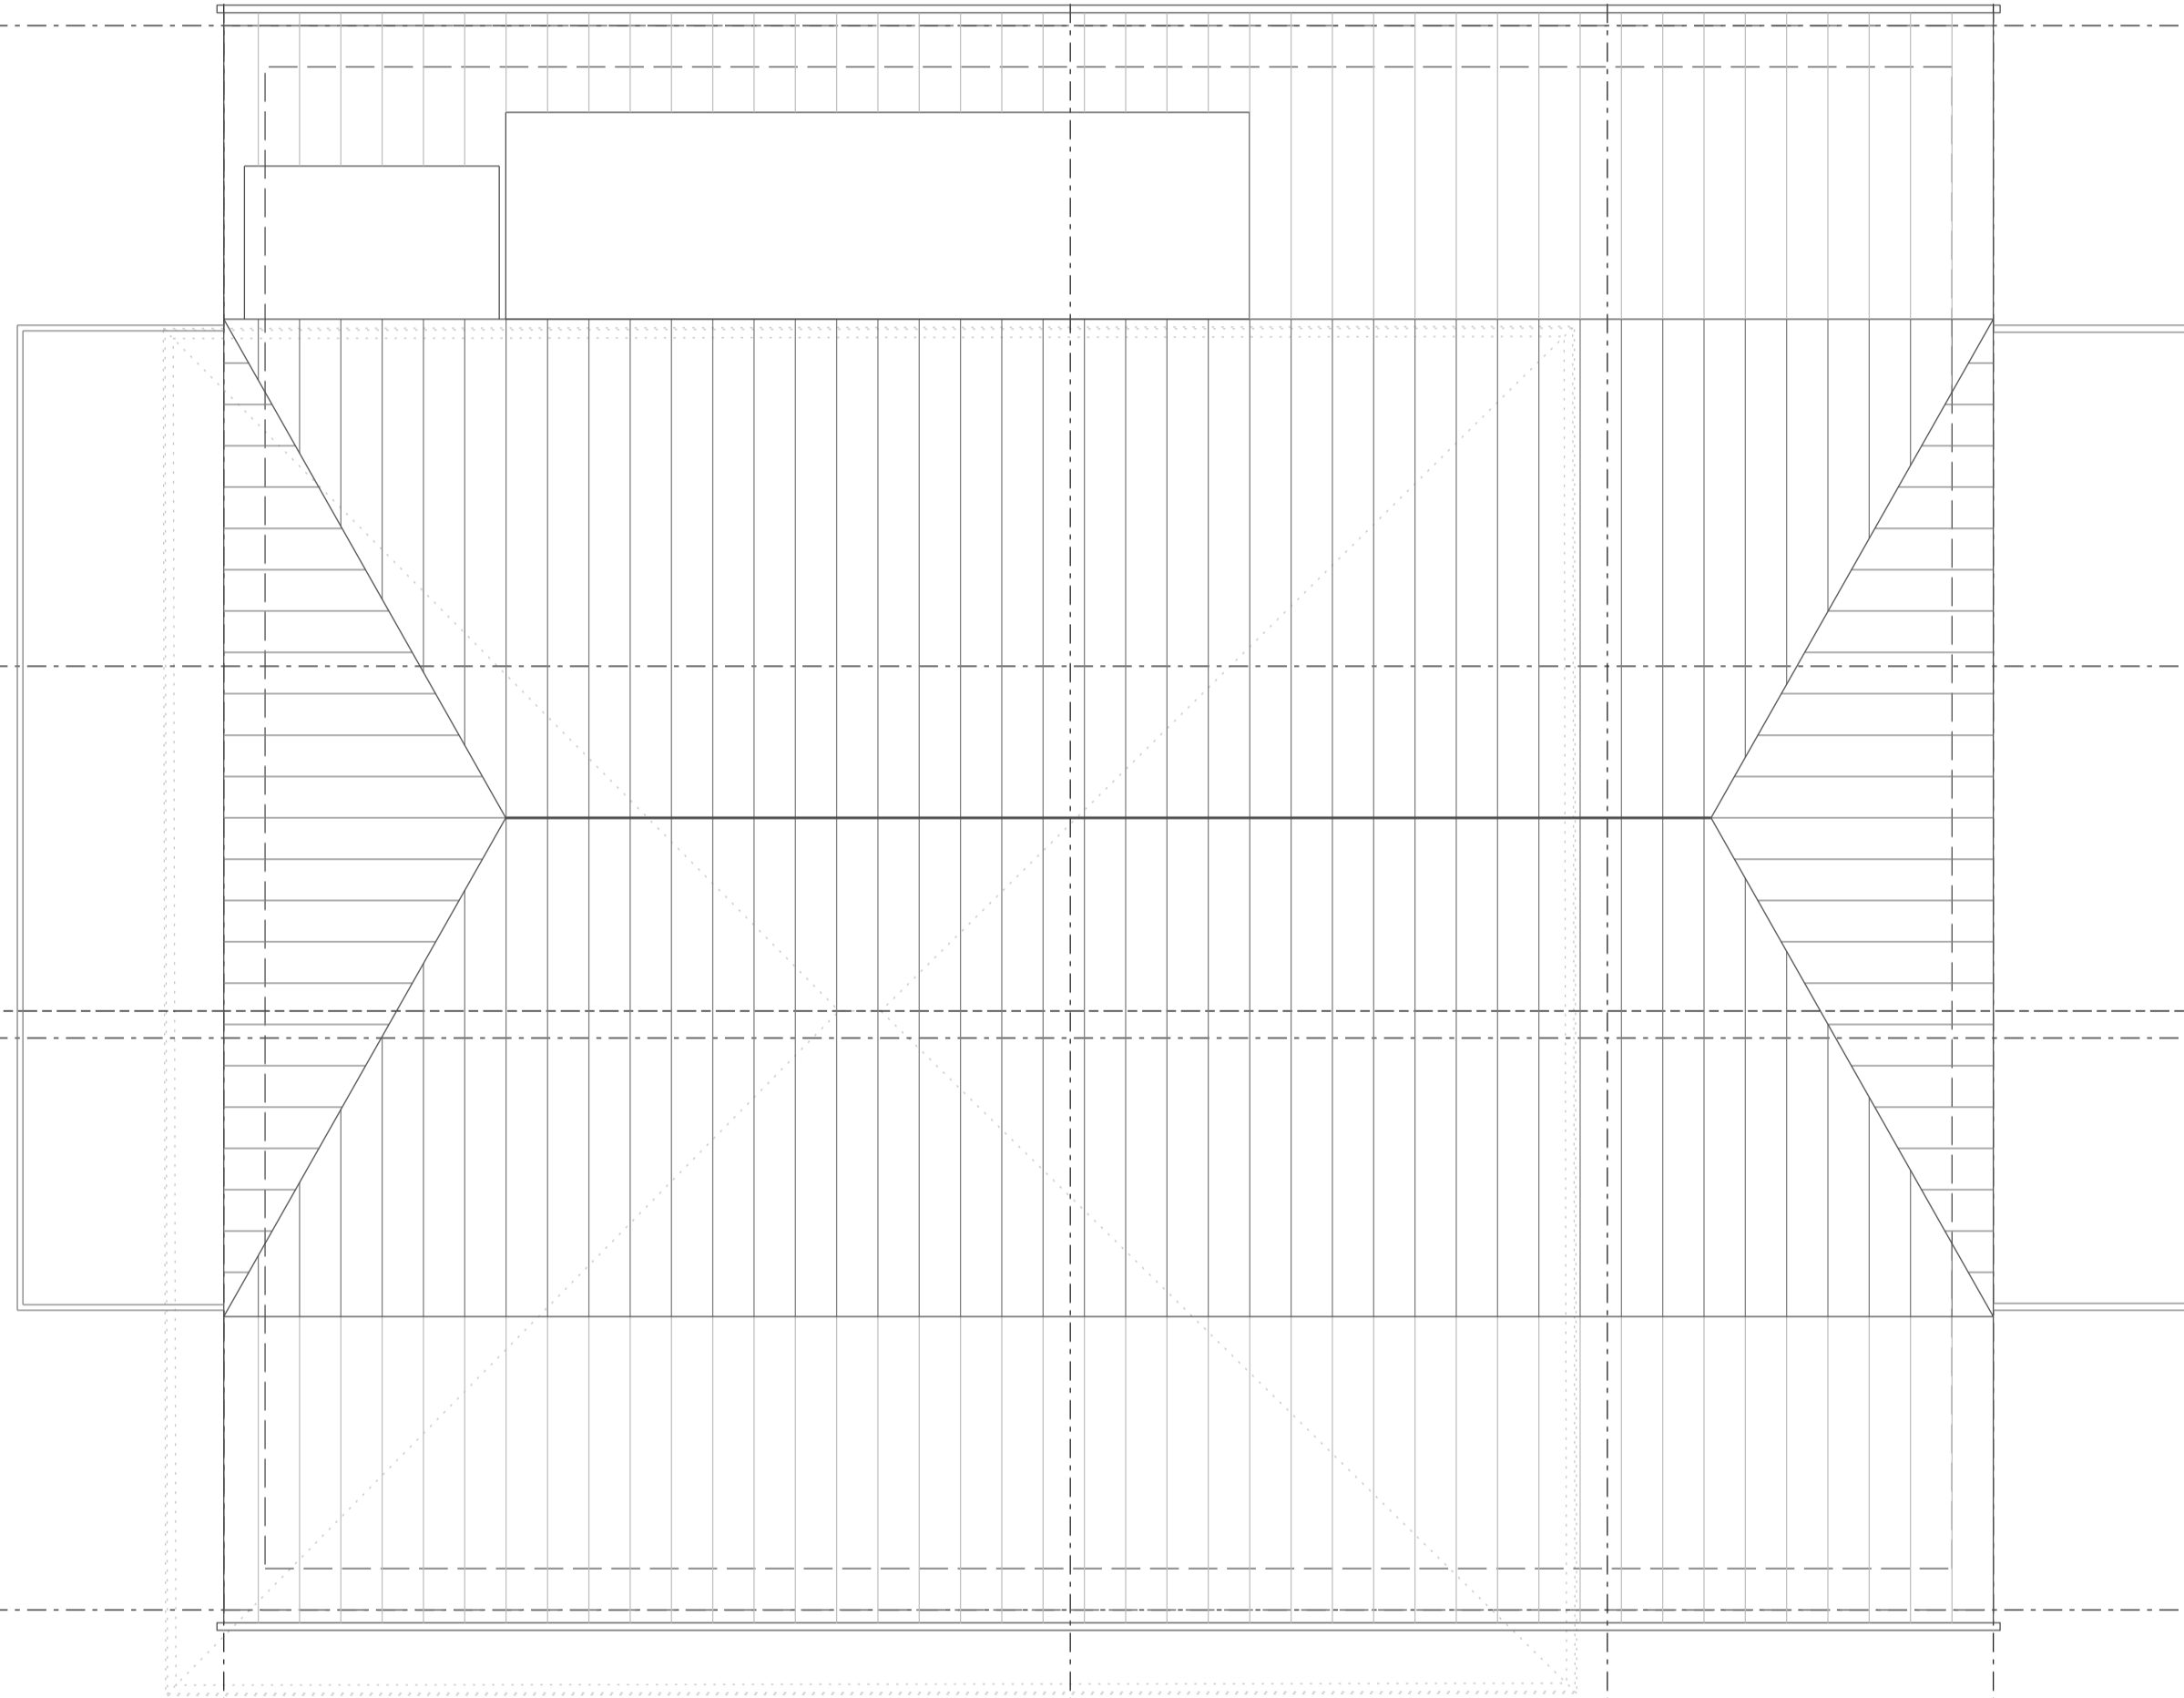


A

A

1
4.65
2
2.70
3
4.15
4
2.50
5

ROOF_plan

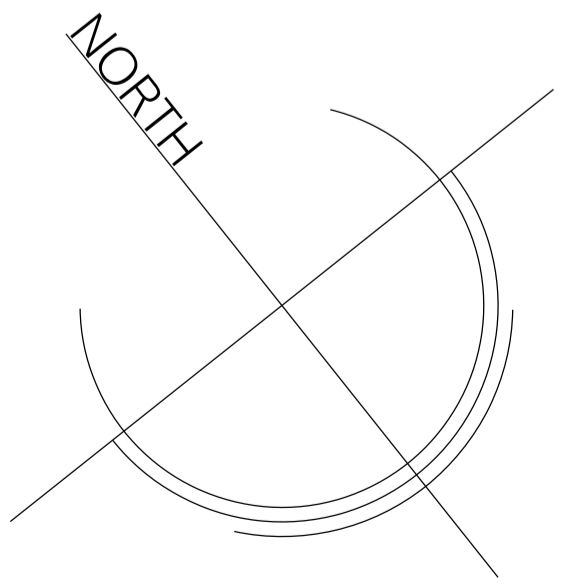

no. drawn date scale status title client project © ALL COPYRIGHTS RESERVED m 0 1 2 3 4 5 ALL DIMENSIONS TO BE CHECKED ON SITE

spaceAgent


Architects and Designers mail@spaceagent.com
London-Heidelberg-Barcelona-Brussels spaceagent.com
spaceAgent Architects Ltd is a RIBA Chartered Practice

project PIA House - youth center
 2a Alba Gardens
 London NW11 9NR

client Michael Wieder
 2a Alba Gardens
 London NW11 9NR

title roof _plan
 as proposed

DRAFT	
	1:100 @A3 1:50 @A1
	8.01.2020
	I.lezzi
ALB_P05f2	

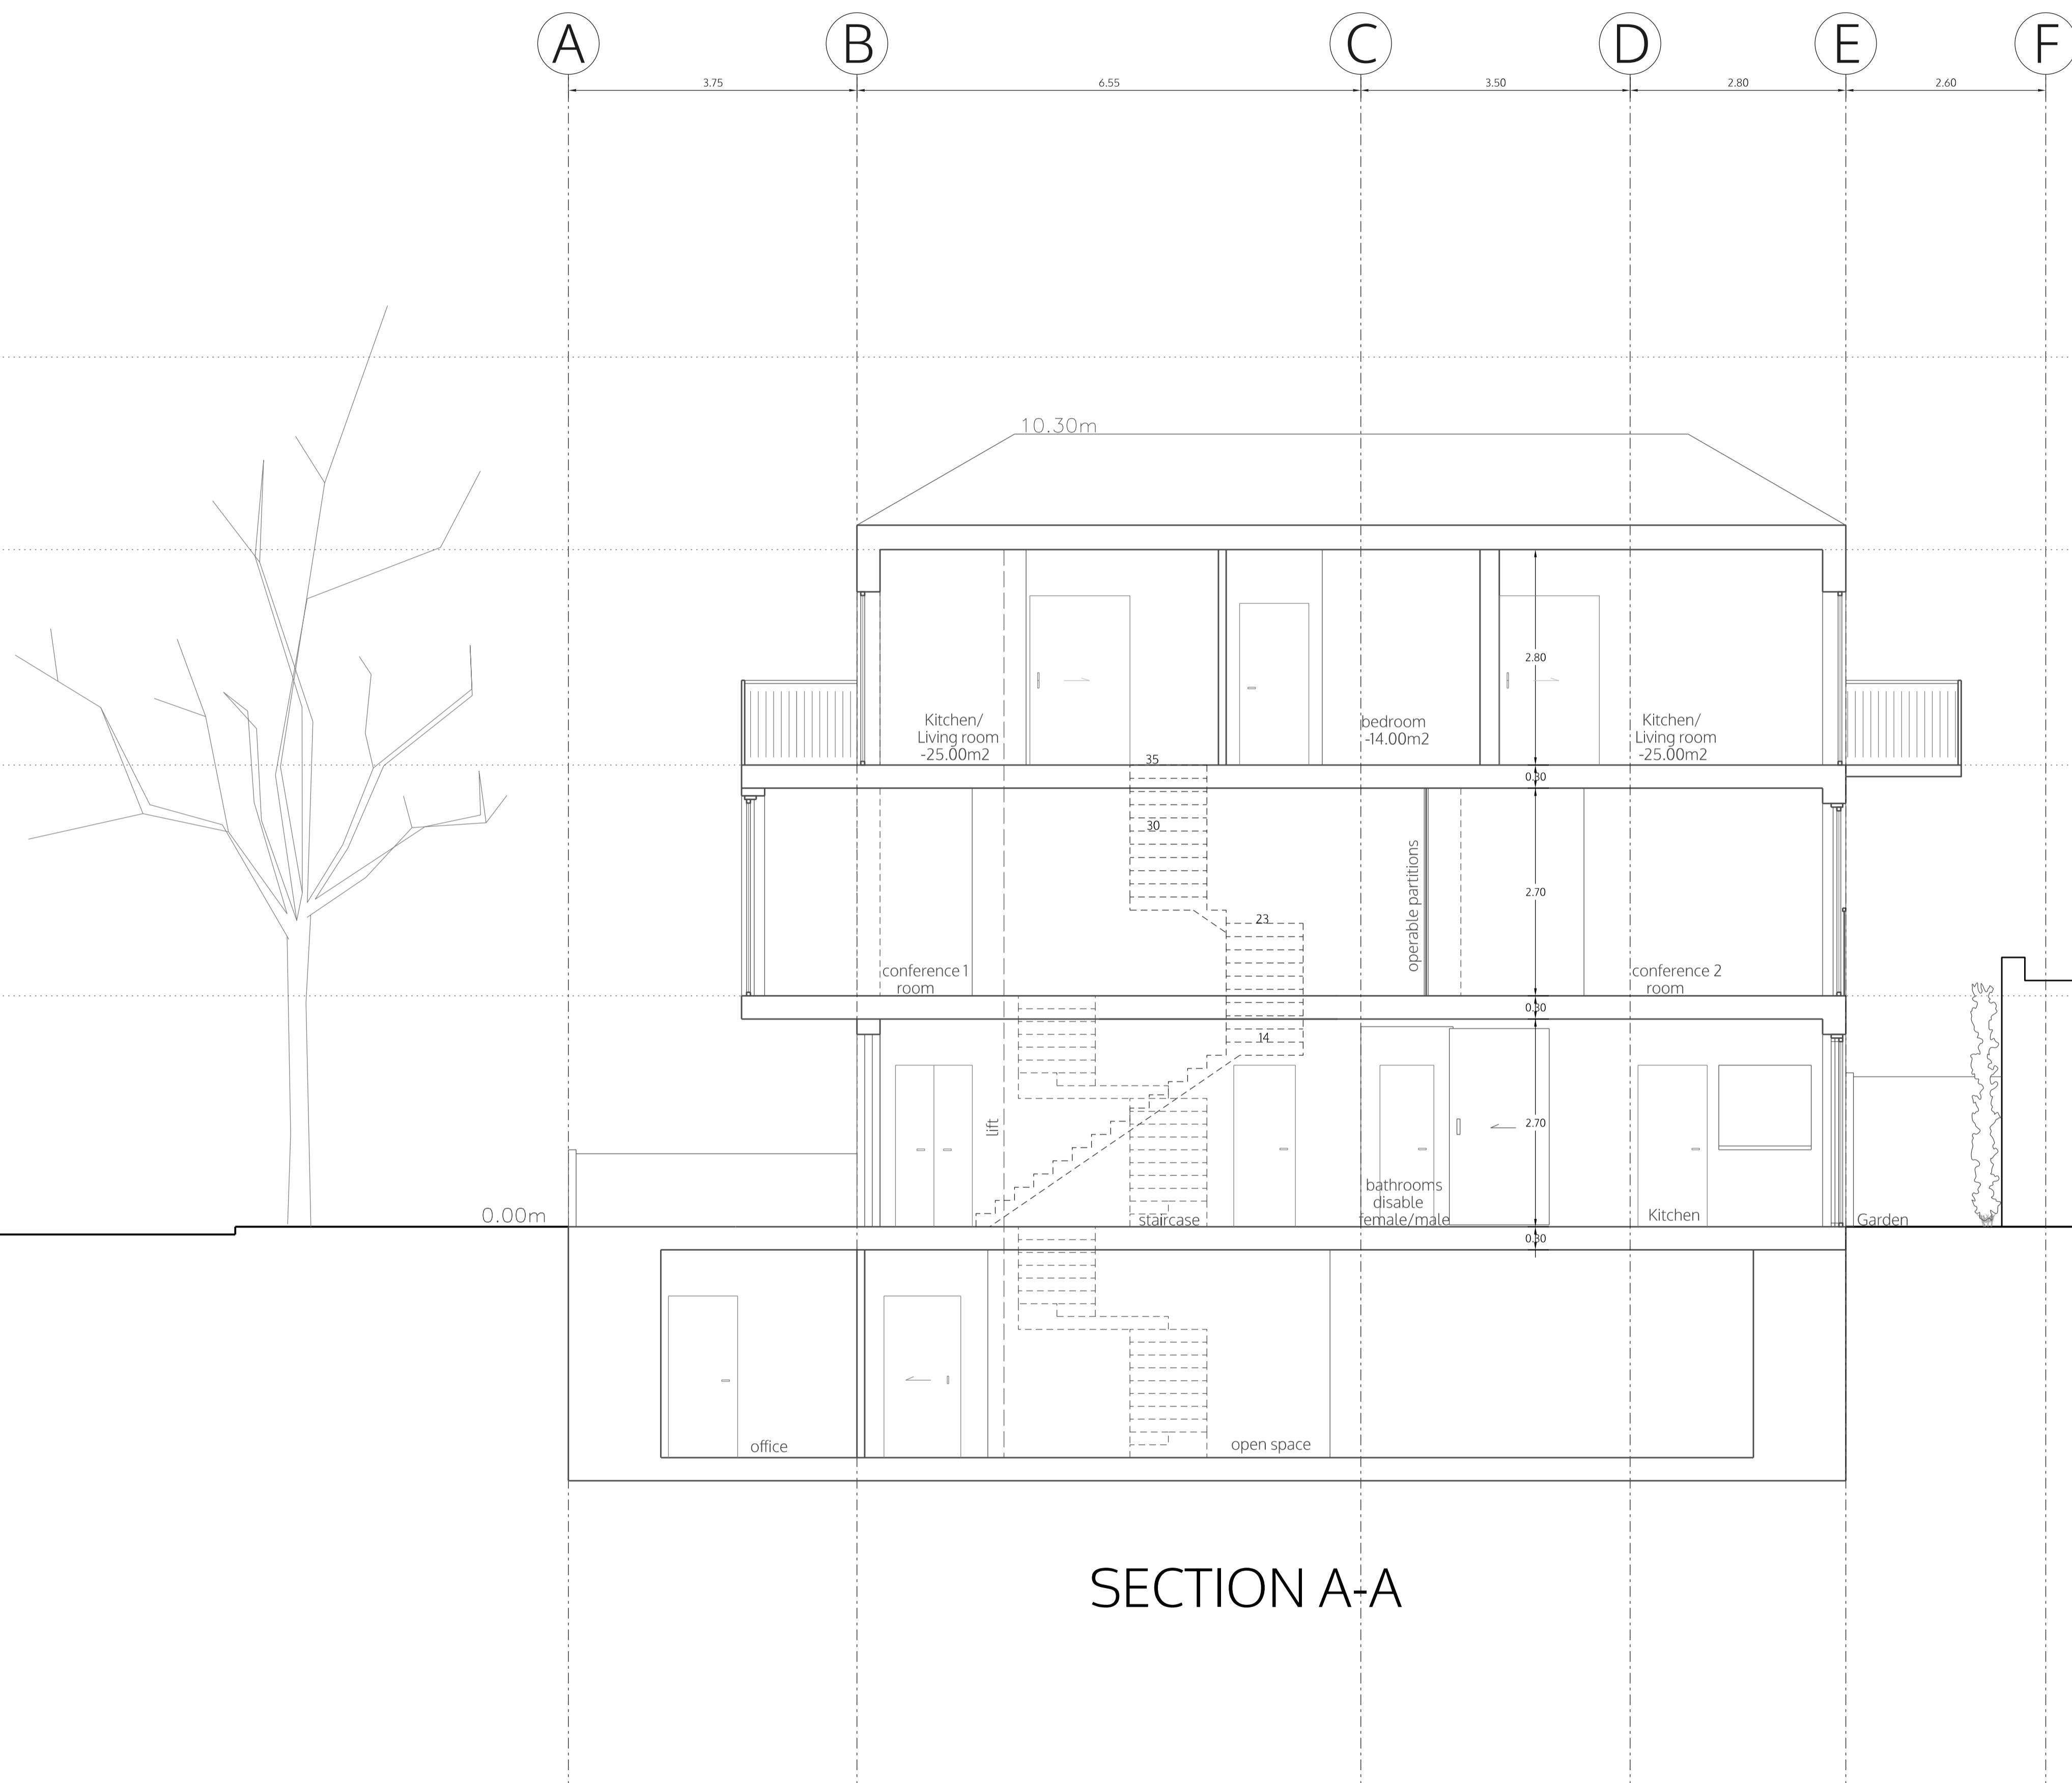

SECTION A-A

no. drawn date scale status title client project © ALL COPYRIGHTS RESERVED m 0 1 2 3 4 5 ALL DIMENSIONS TO BE CHECKED ON SITE


spaceAgent 
 Architects and Designers mail@spaceagent.com
 London-Heidelberg-Barcelona-Brussels spaceagent.com
 spaceAgent Architects Ltd is a RIBA Chartered Practice

PIA House - youth center
 2a Alba Gardens
 London NW11 9NR

Michael Wieder
 2a Alba Gardens
 London NW11 9NR

section A-A
 as proposed

DRAFT	
	1:100 @A3 1:50 @A1
	8.01.2020
	I.lezzi
ALB_P06f2	

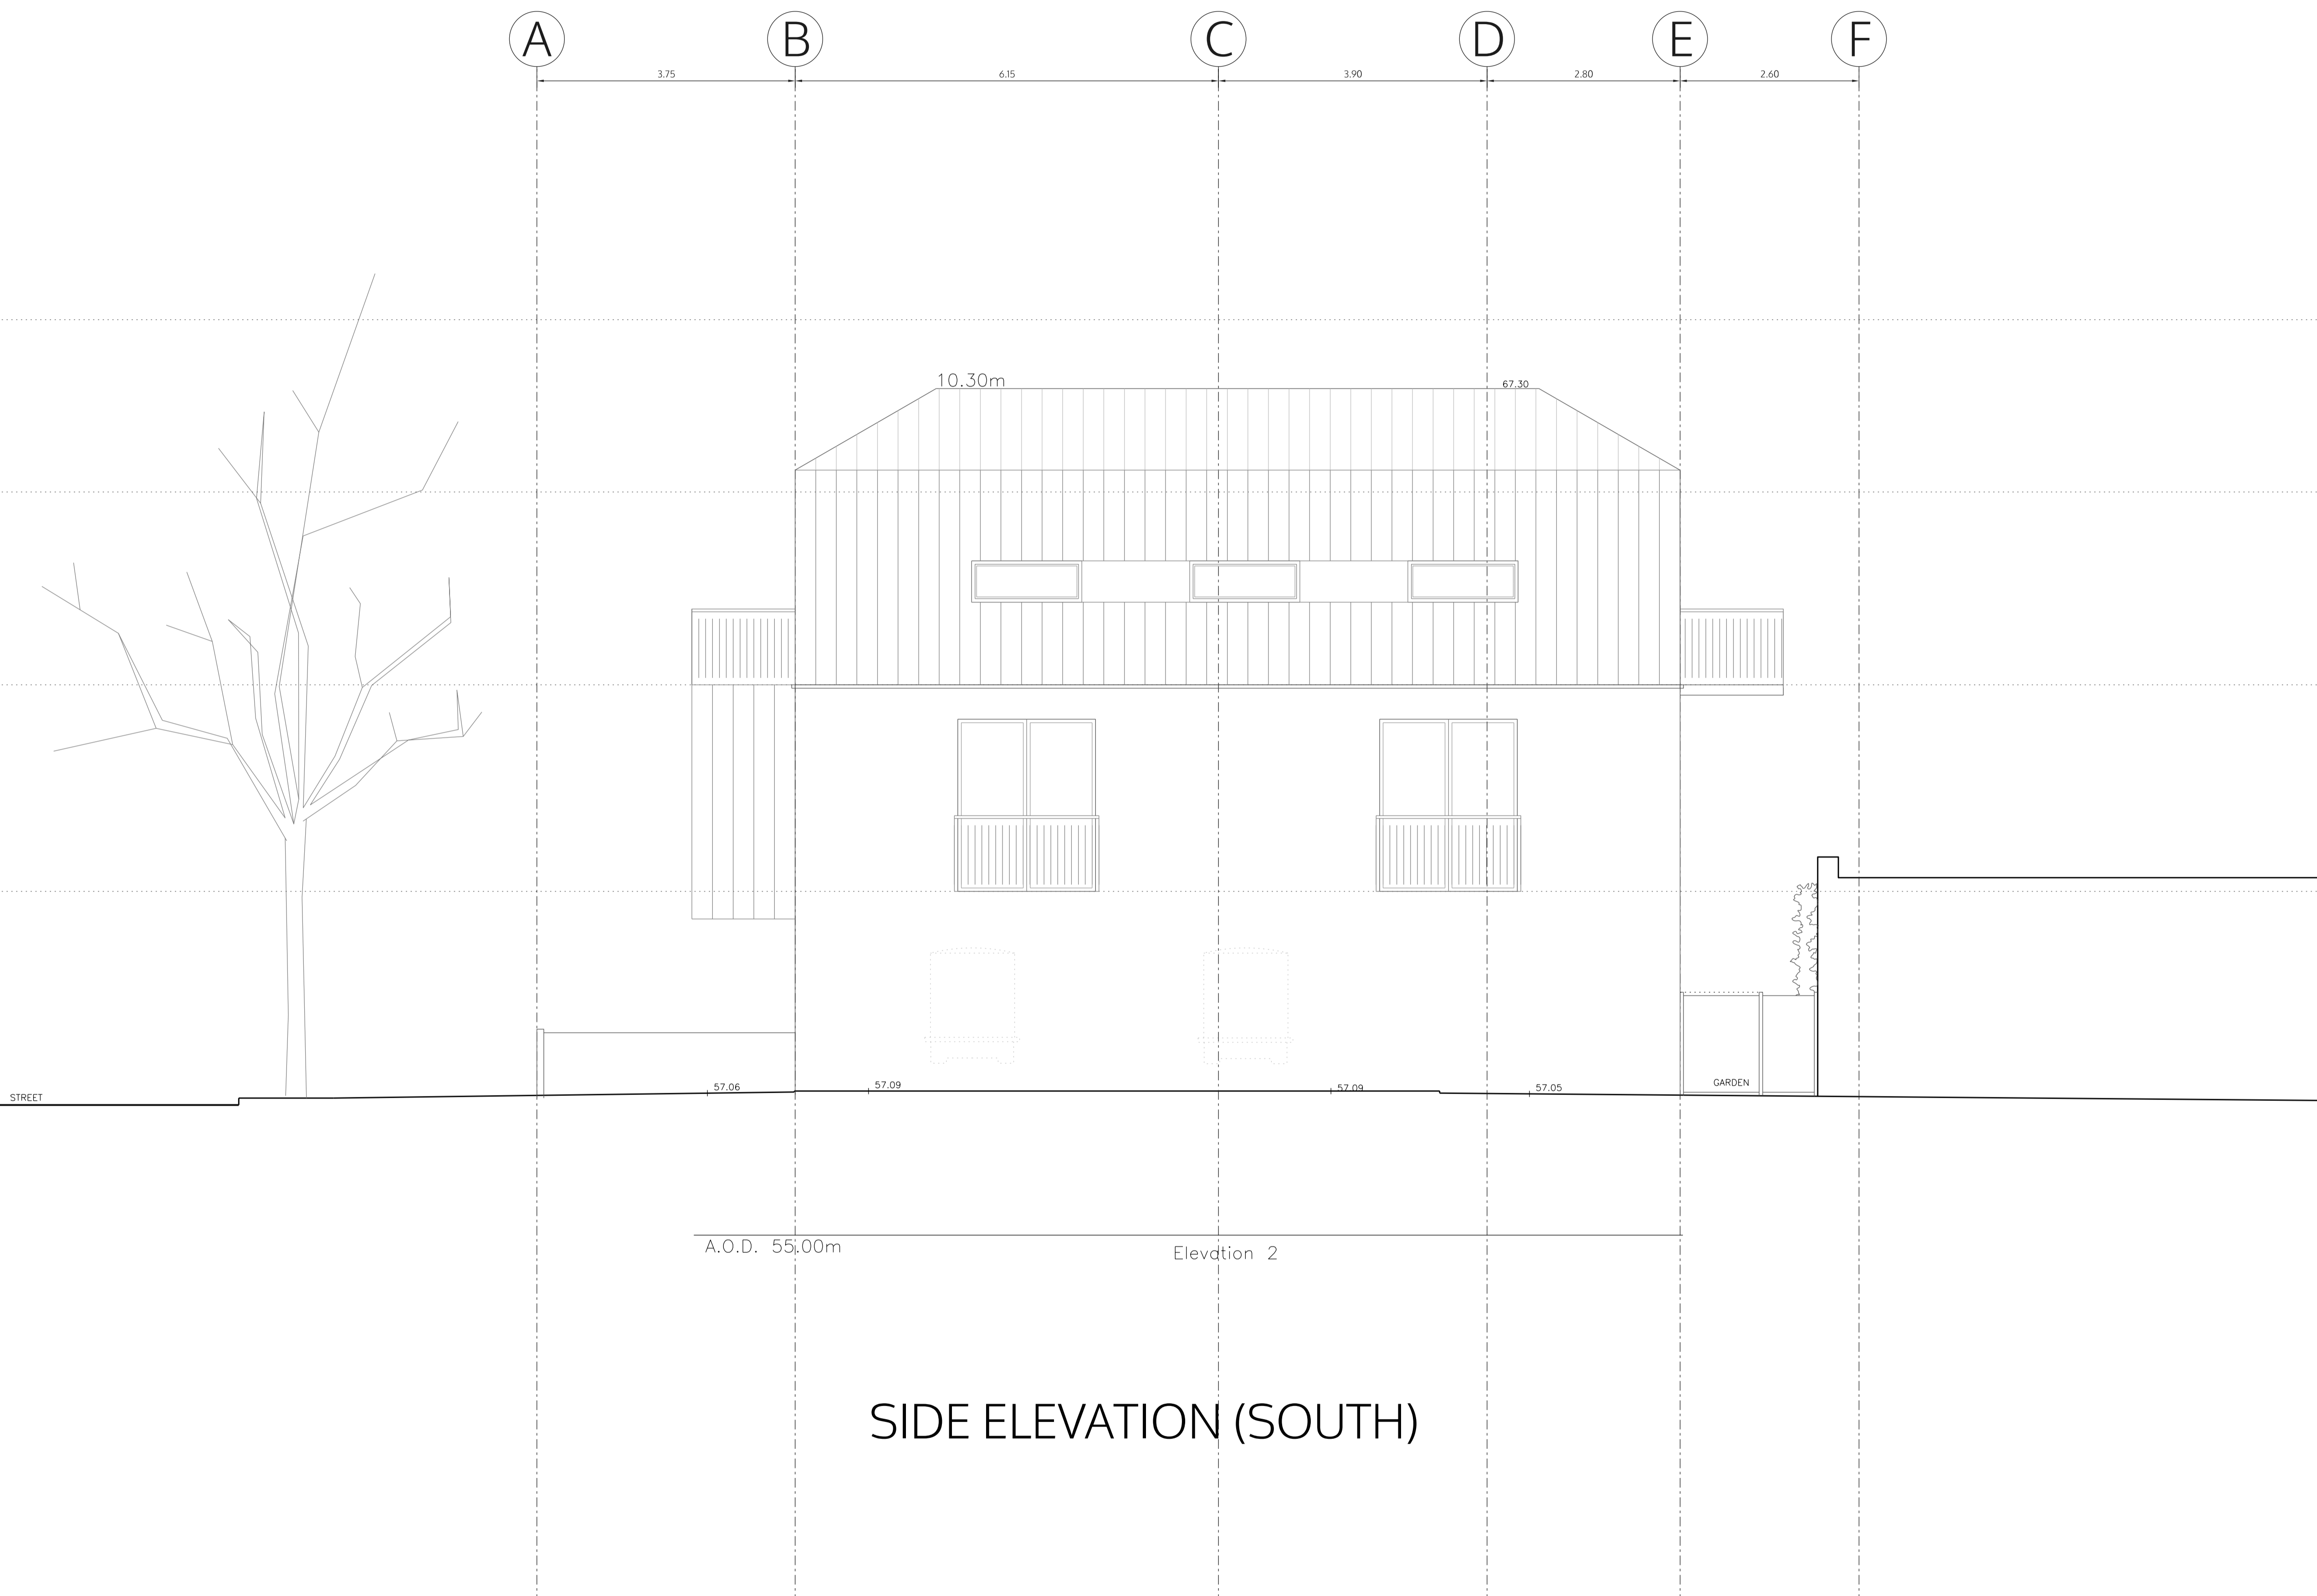

no. drawn date scale status title client project © ALL COPYRIGHTS RESERVED m 0 1 2 3 4 5 ALL DIMENSIONS TO BE CHECKED ON SITE

spaceAgent 
 Architects and Designers mail@spaceagent.com
 London-Heidelberg-Barcelona-Brussels spaceagent.com
 spaceAgent Architects Ltd is a RIBA Chartered Practice

PIA House - youth center
 2a Alba Gardens
 London NW11 9NR

Michael Wieder
 2a Alba Gardens
 London NW11 9NR

side elevation (South)
 as proposed

DRAFT	
	1:100 @A3 1:50 @A1
	8.01.2020
	I.lezzi
ALB_P07f2	



FRONT ELEVATION

no. drawn date scale status title client project

© ALL COPYRIGHTS RESERVED

m 0

1 2 3 4 5

ALL DIMENSIONS TO BE CHECKED ON SITE


spaceAgent 
 Architects and Designers mail@spaceagent.com
 London-Heidelberg-Barcelona-Brussels spaceagent.com
 spaceAgent Architects Ltd is a RIBA Chartered Practice

PIA House - youth center
 2a Alba Gardens
 London NW11 9NR

Michael Wieder
 2a Alba Gardens
 London NW11 9NR

Front elevation
 as proposed

DRAFT	
	1:100 @A3 1:50 @A1
	8.01.2020
	I.lezzi
ALB_P08f2	

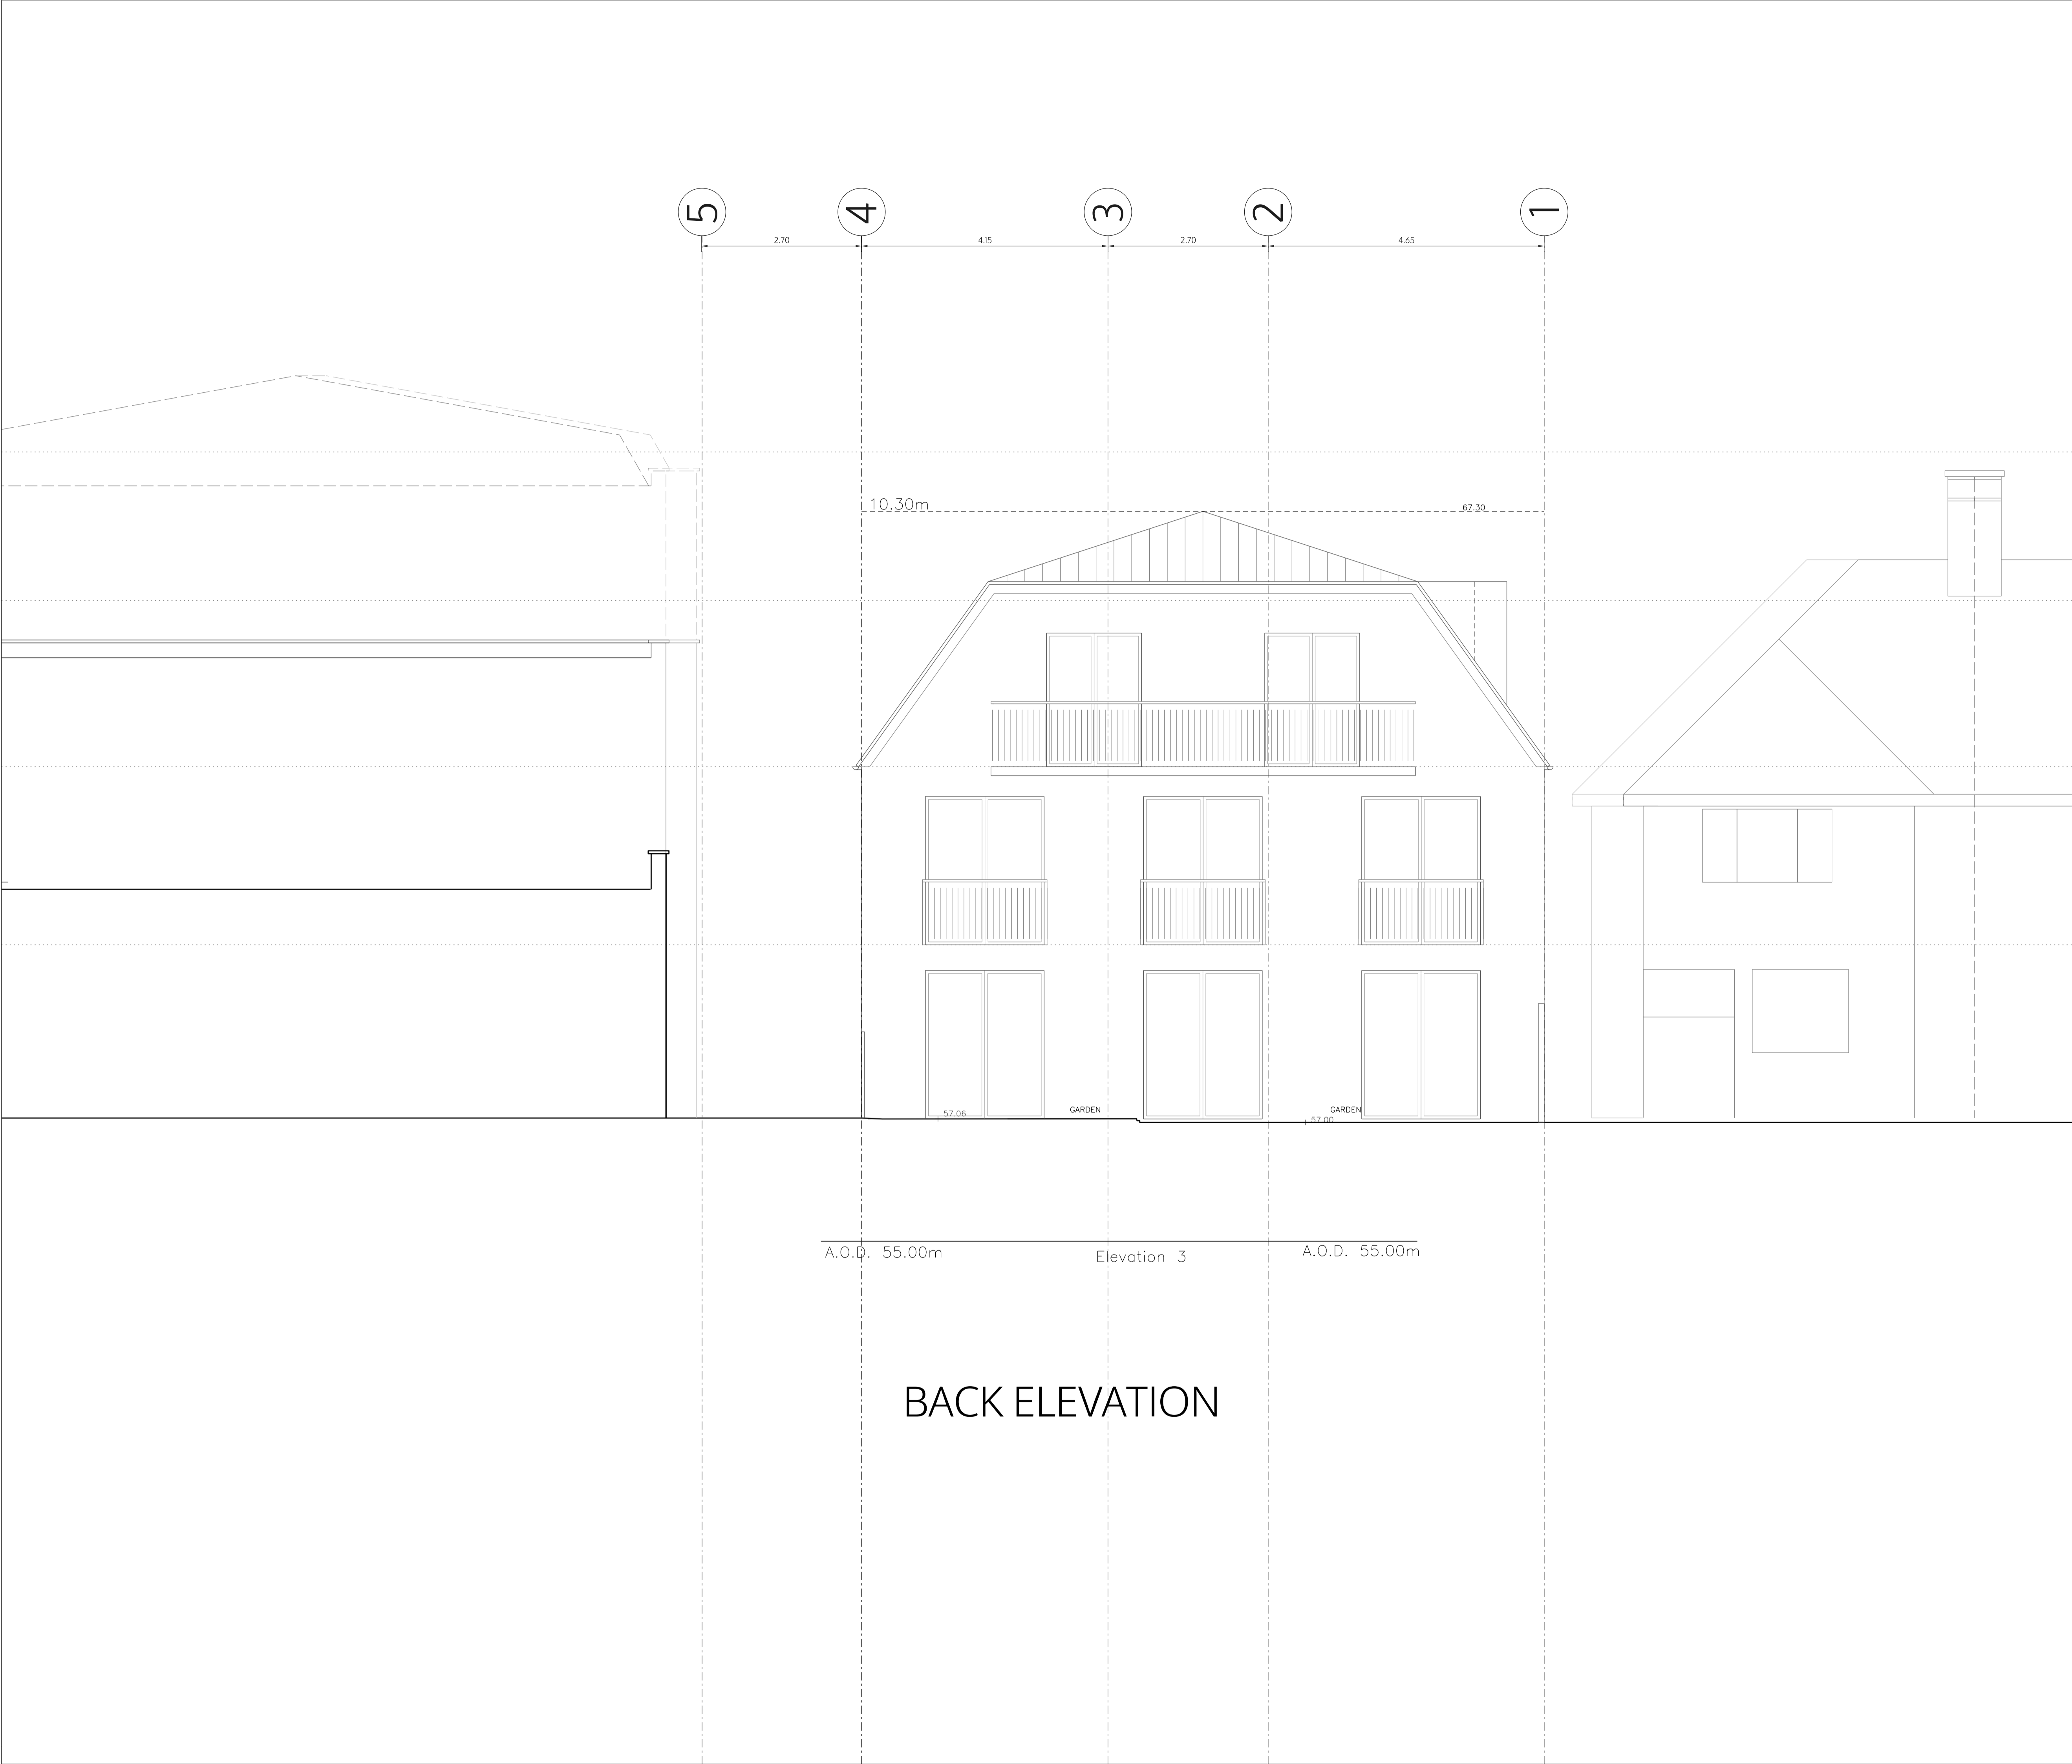

no. drawn date scale status title client project
 © ALL COPYRIGHTS RESERVED m 0 1 2 3 4 5 ALL DIMENSIONS TO BE CHECKED ON SITE

spaceAgent 
 Architects and Designers mail@spaceagent.com
 London-Heidelberg-Barcelona-Brussels spaceagent.com
 spaceAgent Architects Ltd is a RIBA Chartered Practice


project PIA House - youth center
 2a Alba Gardens
 London NW11 9NR

client Michael Wieder
 2a Alba Gardens
 London NW11 9NR

title Back elevation
 as proposed

DRAFT	
	1:100 @A3 1:50 @A1
	8.01.2020
	I.lezzi

ALB_P09f2

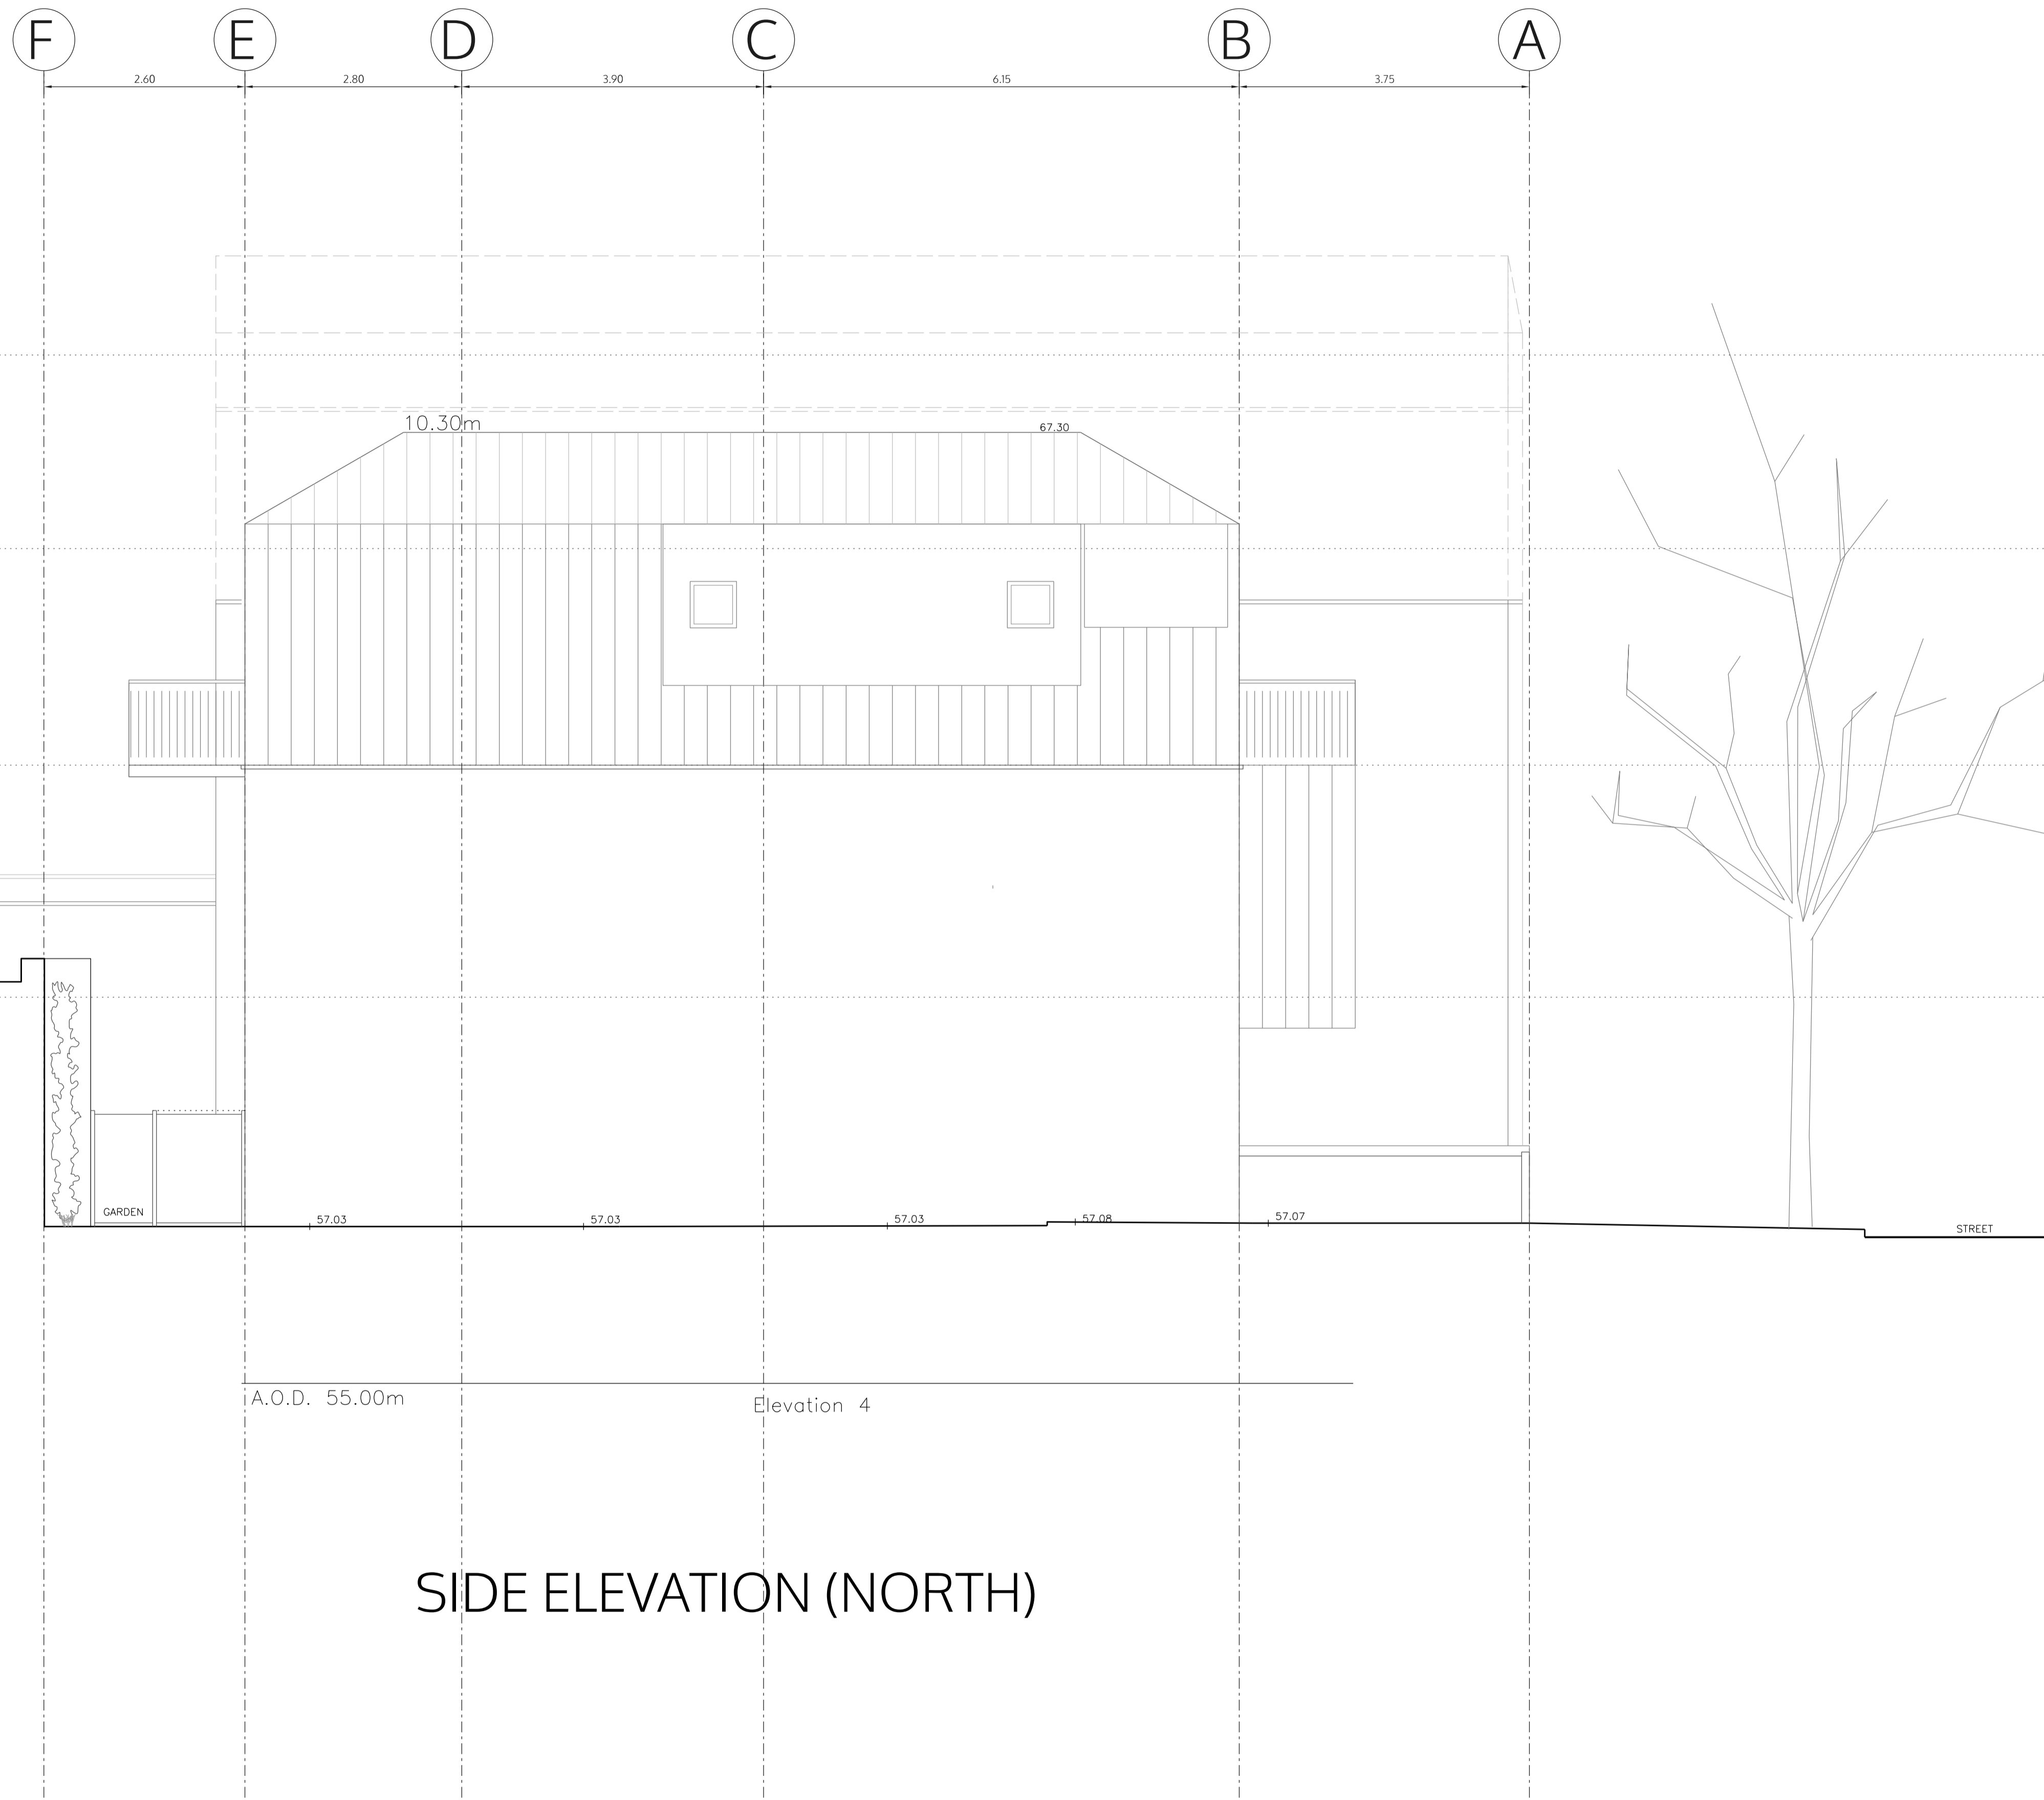

SIDE ELEVATION (NORTH)

no. drawn date scale status title client project © ALL COPYRIGHTS RESERVED m 0 1 2 3 4 5 ALL DIMENSIONS TO BE CHECKED ON SITE

spaceAgent 

Architects and Designers mail@spaceagent.com
 London-Heidelberg-Barcelona-Brussels spaceagent.com
 spaceAgent Architects Ltd is a RIBA Chartered Practice

PIA House - youth center
 2a Alba Gardens
 London NW11 9NR

Michael Wieder
 2a Alba Gardens
 London NW11 9NR

side elevation (North)
 as proposed

DRAFT	
	1:100 @A3 1:50 @A1
	8.01.2020
	I.lezzi

ALB_P10f2