

BASEMENT

no. drawn date scale status title client project © ALL COPYRIGHTS RESERVED m 0 1 2 3 4 5 ALL DIMENSIONS TO BE CHECKED ON SITE

spaceAgent 
 Architects and Designers mail@spaceagent.com
 London-Heidelberg-Barcelona-Brussels spaceagent.com
 spaceAgent Architects Ltd is a RIBA Chartered Practice


project PIA House - youth center
 2a Alba Gardens
 London NW11 9NR

client Michael Wieder
 2a Alba Gardens
 London NW11 9NR

title Basement
 as proposed

DRAFT	
	1:100 @A3 1:50 @A1
	23.06.2020
	I.lezzi

ALB_P00f5a

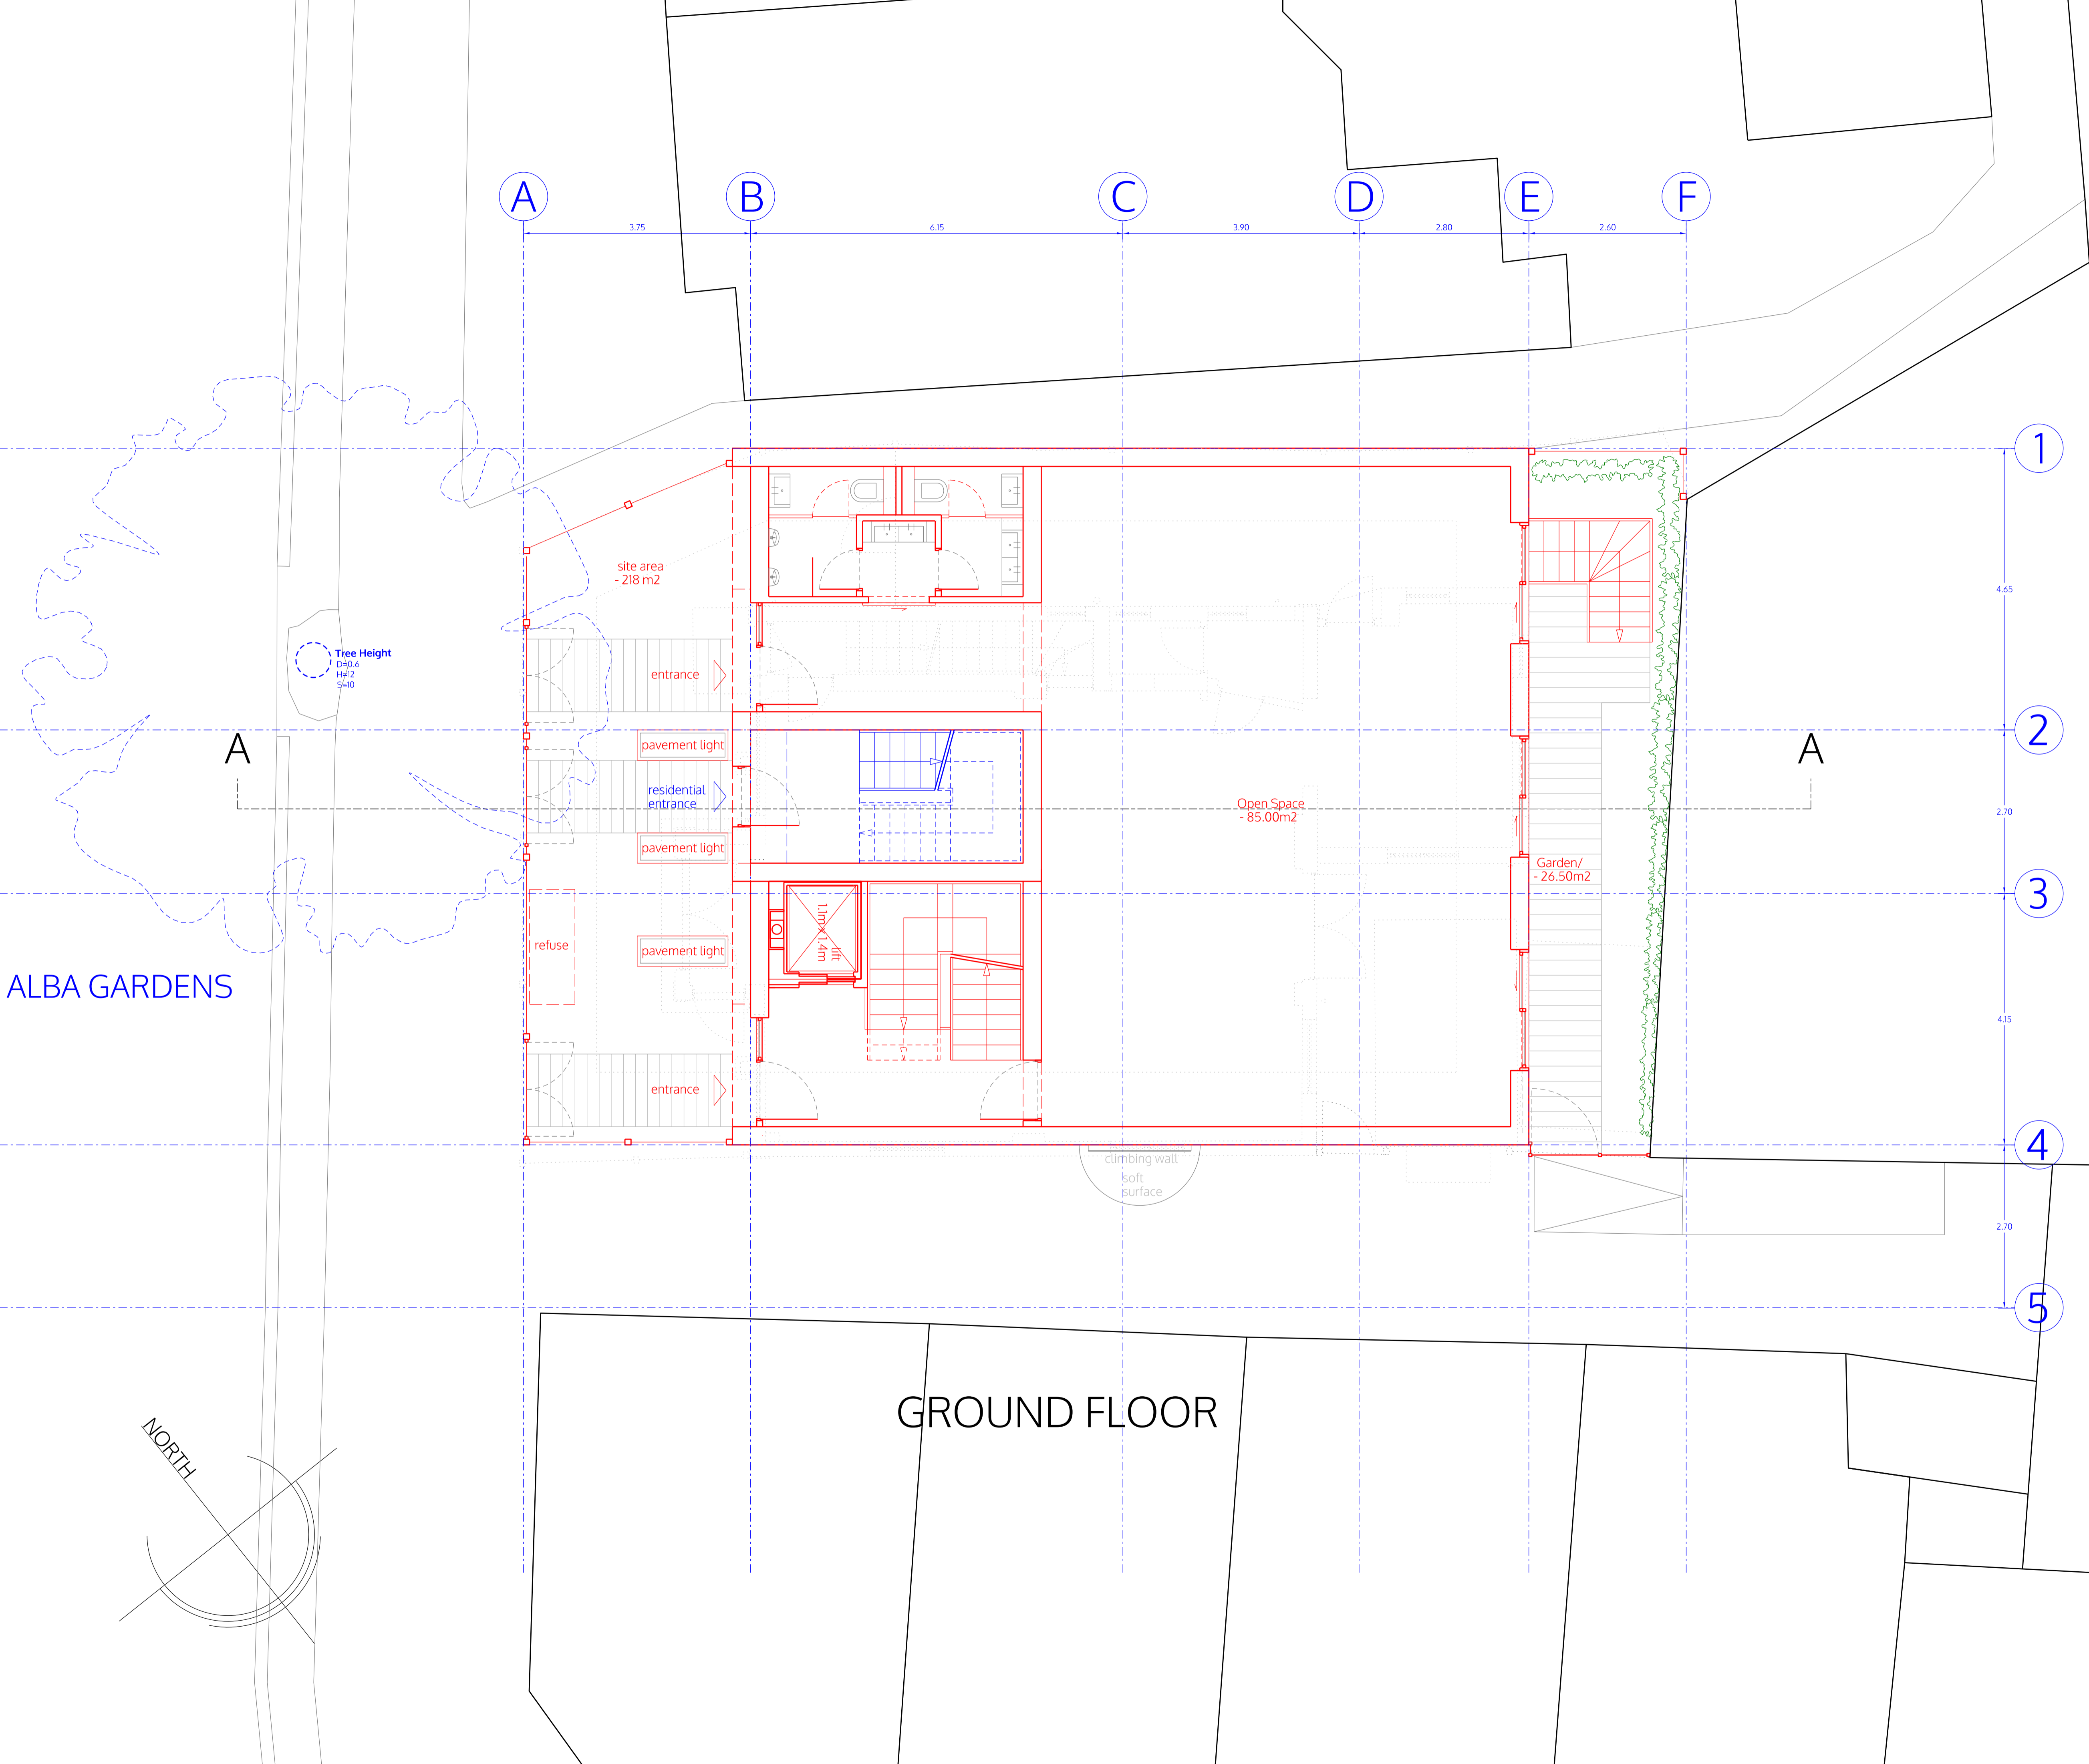

no. drawn date scale status title client project
 ALL DIMENSIONS TO BE CHECKED ON SITE
 m 0

ALBA GARDENS

GROUND FLOOR

spaceAgent
 Architects and Designers mail@spaceagent.com
 London-Heidelberg-Barcelona-Brussels spaceagent.com
 spaceAgent Architects Ltd is a RIBA Chartered Practice

PIA House - youth center
 2a Alba Gardens
 London NW11 9NR


Michael Wieder
 2a Alba Gardens
 London NW11 9NR

ground floor
 as proposed

DRAFT	
	1:100 @A3 1:50 @A1
	23.06.2020
	I.lezzi
ALB_P01f5a	

A 3.75 B 6.15 C 3.90 D 2.80 E 2.60 F


1 4.65
2 2.70
3 4.15
4 2.50
5

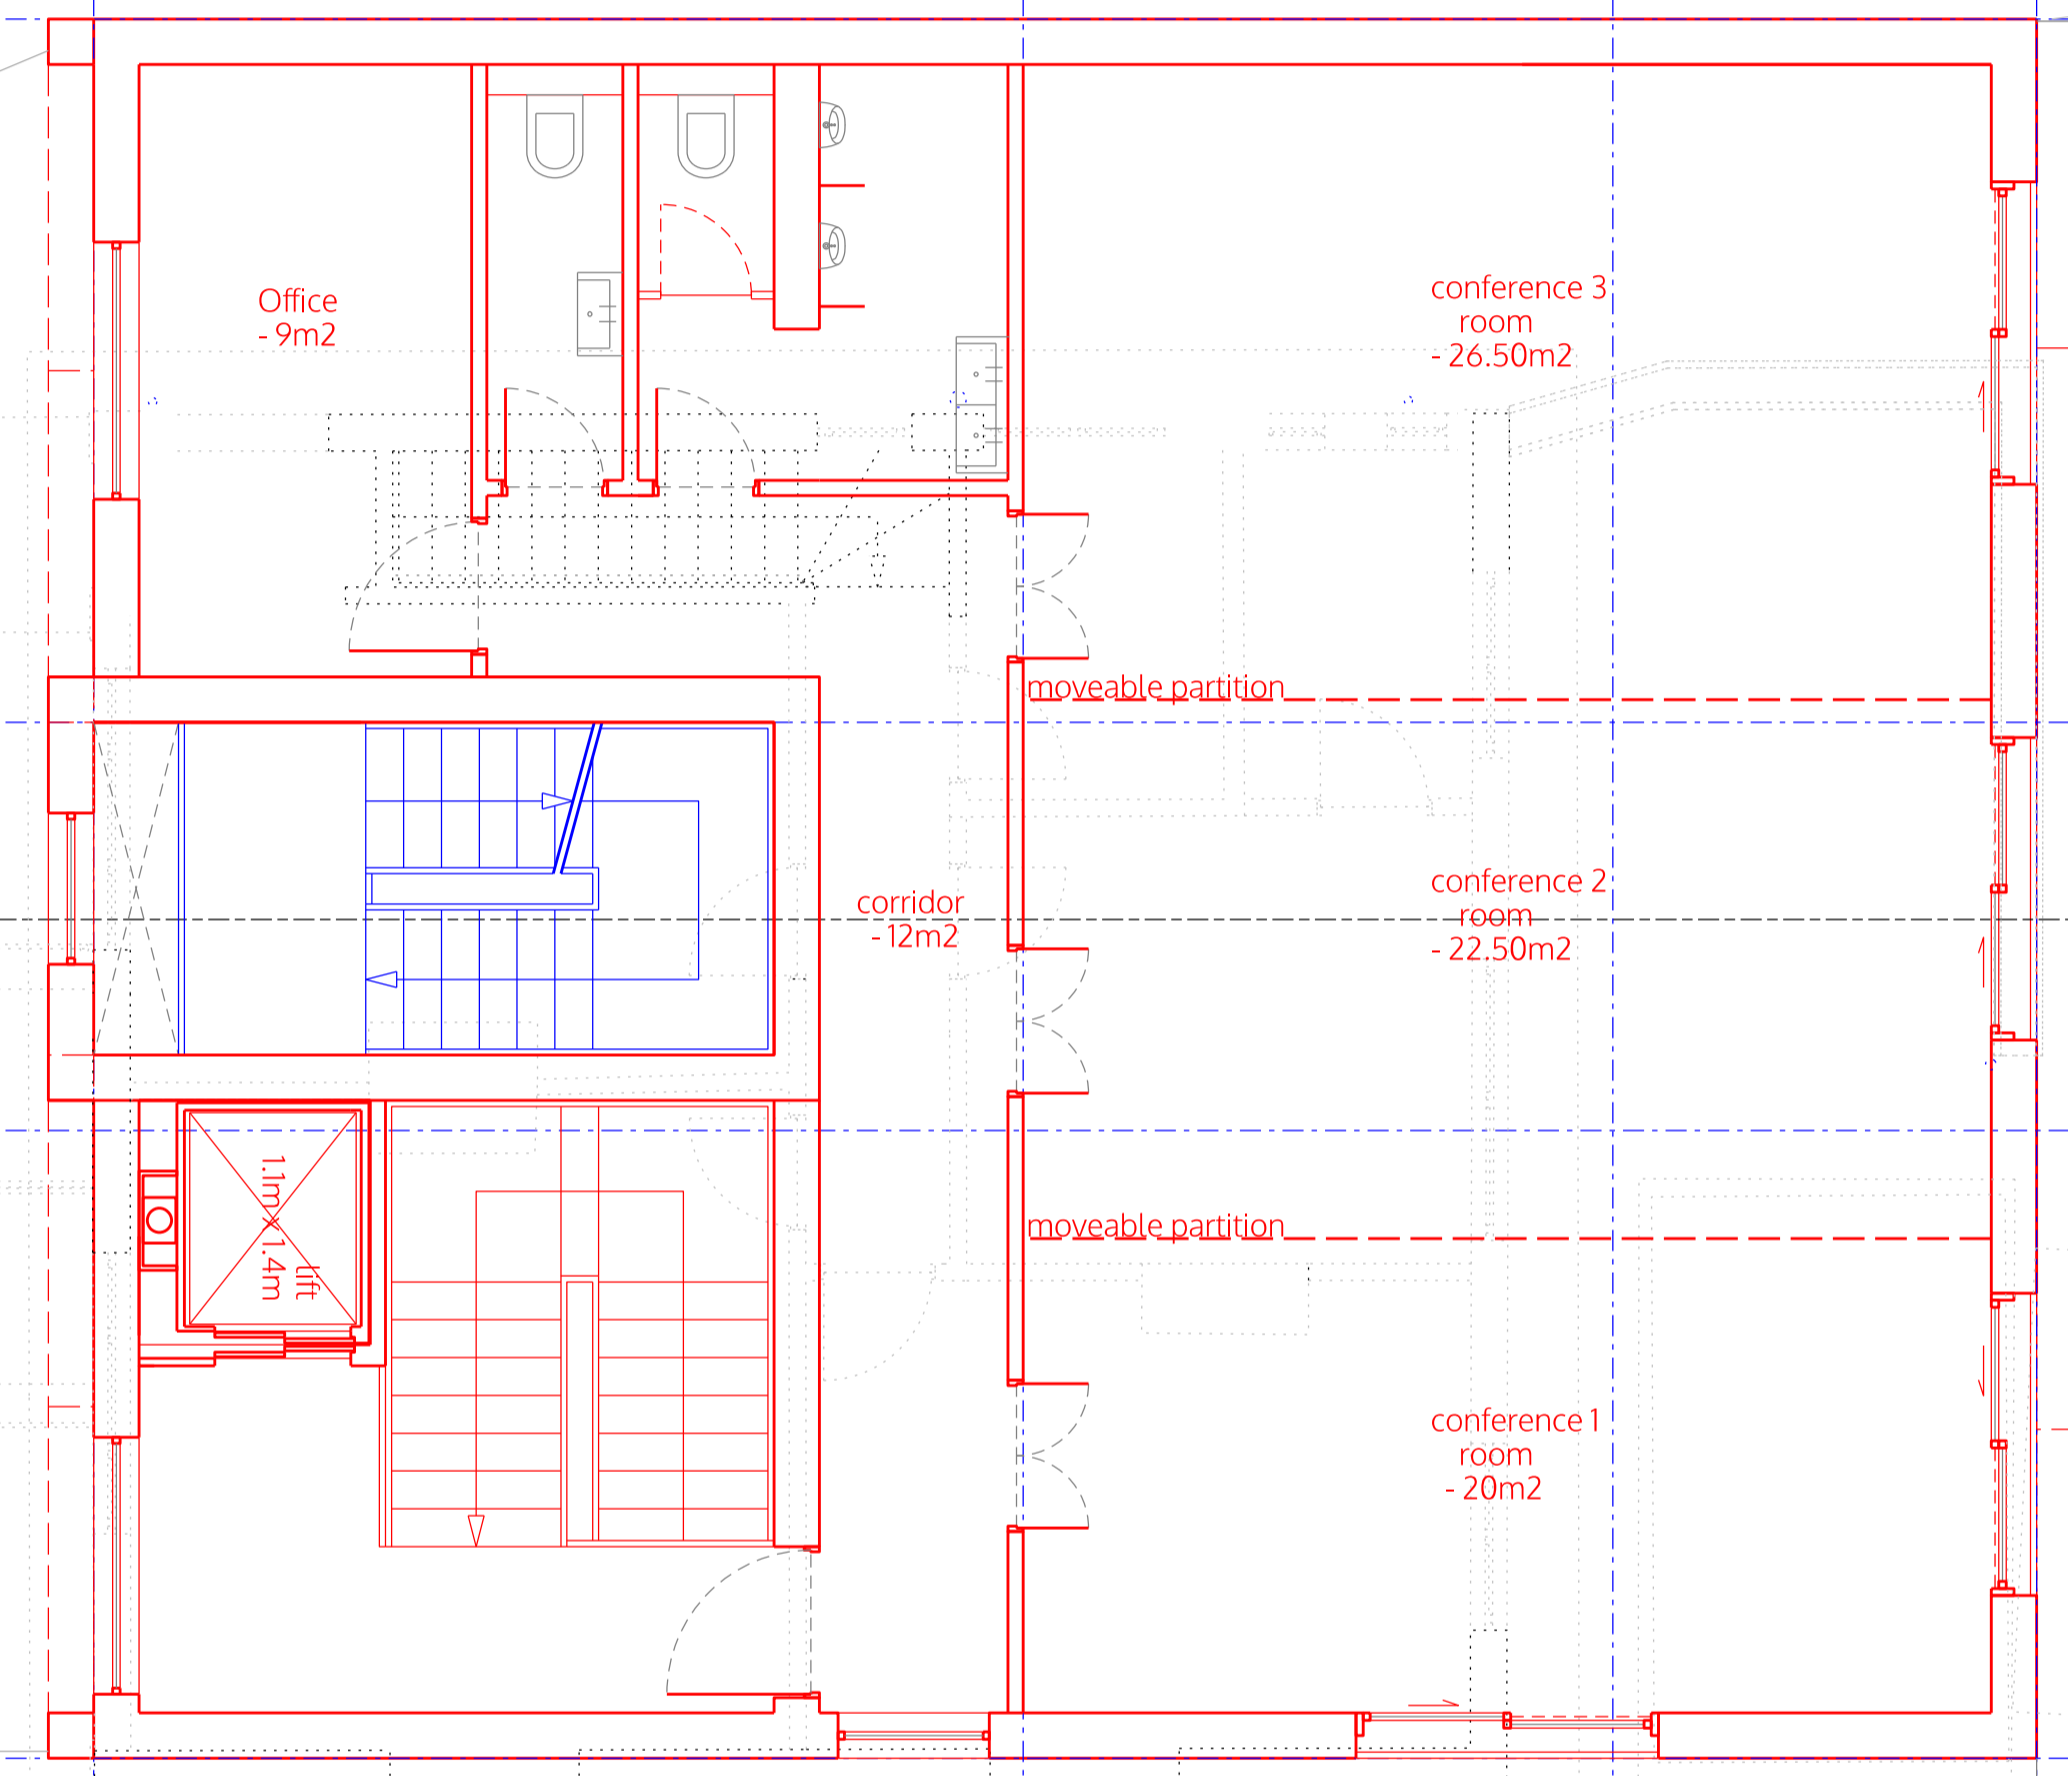

A

A

FIRST FLOOR

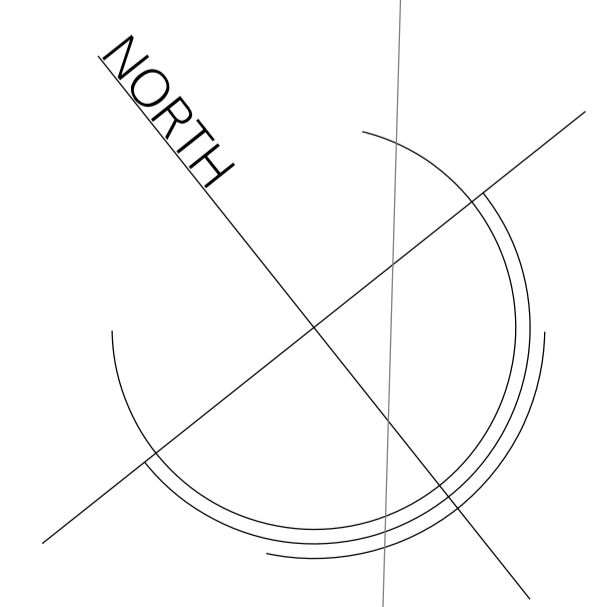

no. drawn date scale status title client project © ALL COPYRIGHTS RESERVED m 0 ALL DIMENSIONS TO BE CHECKED ON SITE

spaceAgent
Architects and Designers mail@spaceagent.com
London-Heidelberg-Barcelona-Brussels spaceagent.com
spaceAgent Architects Ltd is a RIBA Chartered Practice


PIA House - youth center
2a Alba Gardens
London NW11 9NR

Michael Wieder
2a Alba Gardens
London NW11 9NR

first floor
as proposed

DRAFT	
	1:100 @A3 1:50 @A1
	23.06.2020
	I.lezzi
ALB_P02f5a	


A 3.75 B 6.15 C 3.90 D 2.80 E 2.60 F

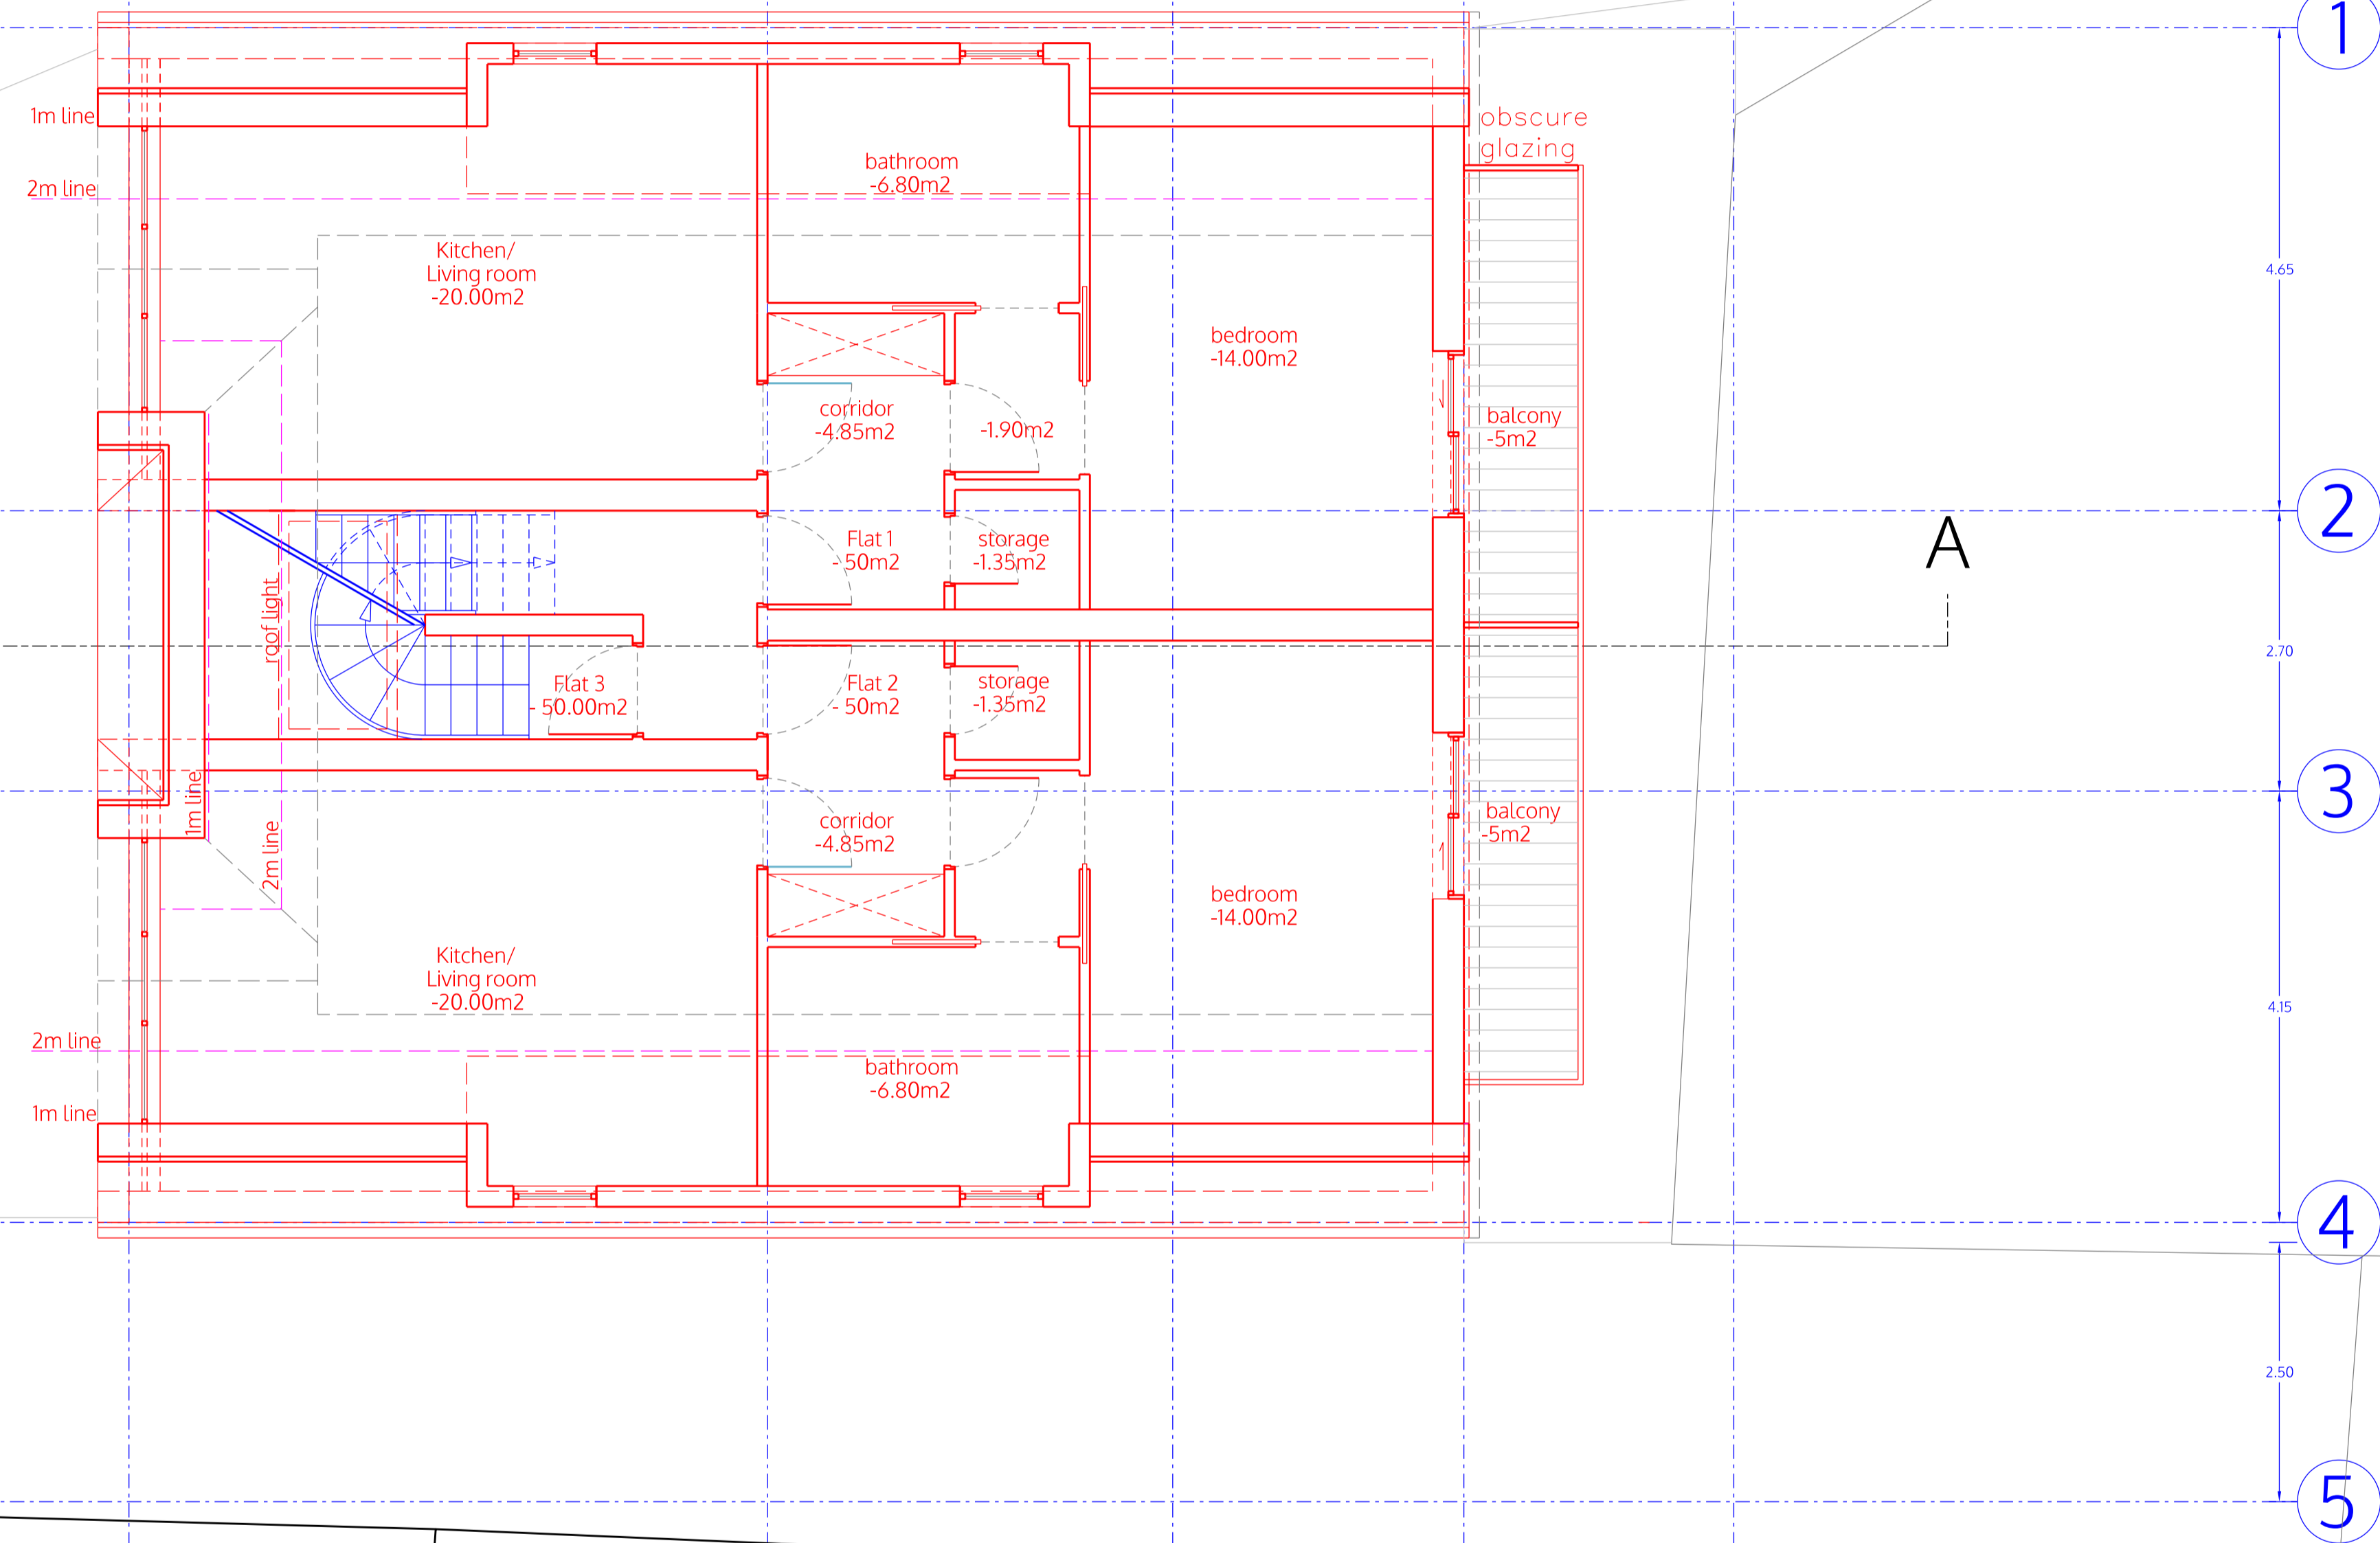

A

A

1
4.65
2
2.70
3
4.15
4
2.50
5

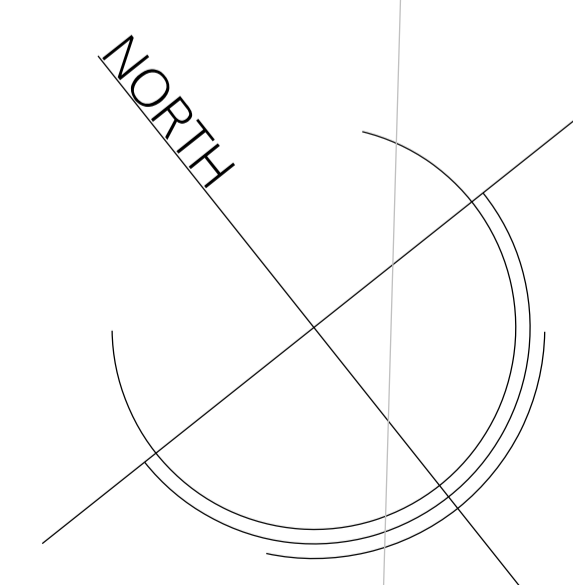

SECOND FLOOR

no. drawn date scale status title client project

5 ALL DIMENSIONS TO BE CHECKED ON SITE

4

3

2

1



spaceAgent
Architects and Designers
London-Heidelberg-Barcelona-Brussels
spaceAgent Architects Ltd is a RIBA Chartered Practice

PIA House - youth center
2a Alba Gardens
London NW11 9NR

Michael Wieder
2a Alba Gardens
London NW11 9NR

second floor
as proposed

DRAFT	
	1:100 @A3 1:50 @A1
	23.06.2020
	I.lezzi
ALB_P03f5a	

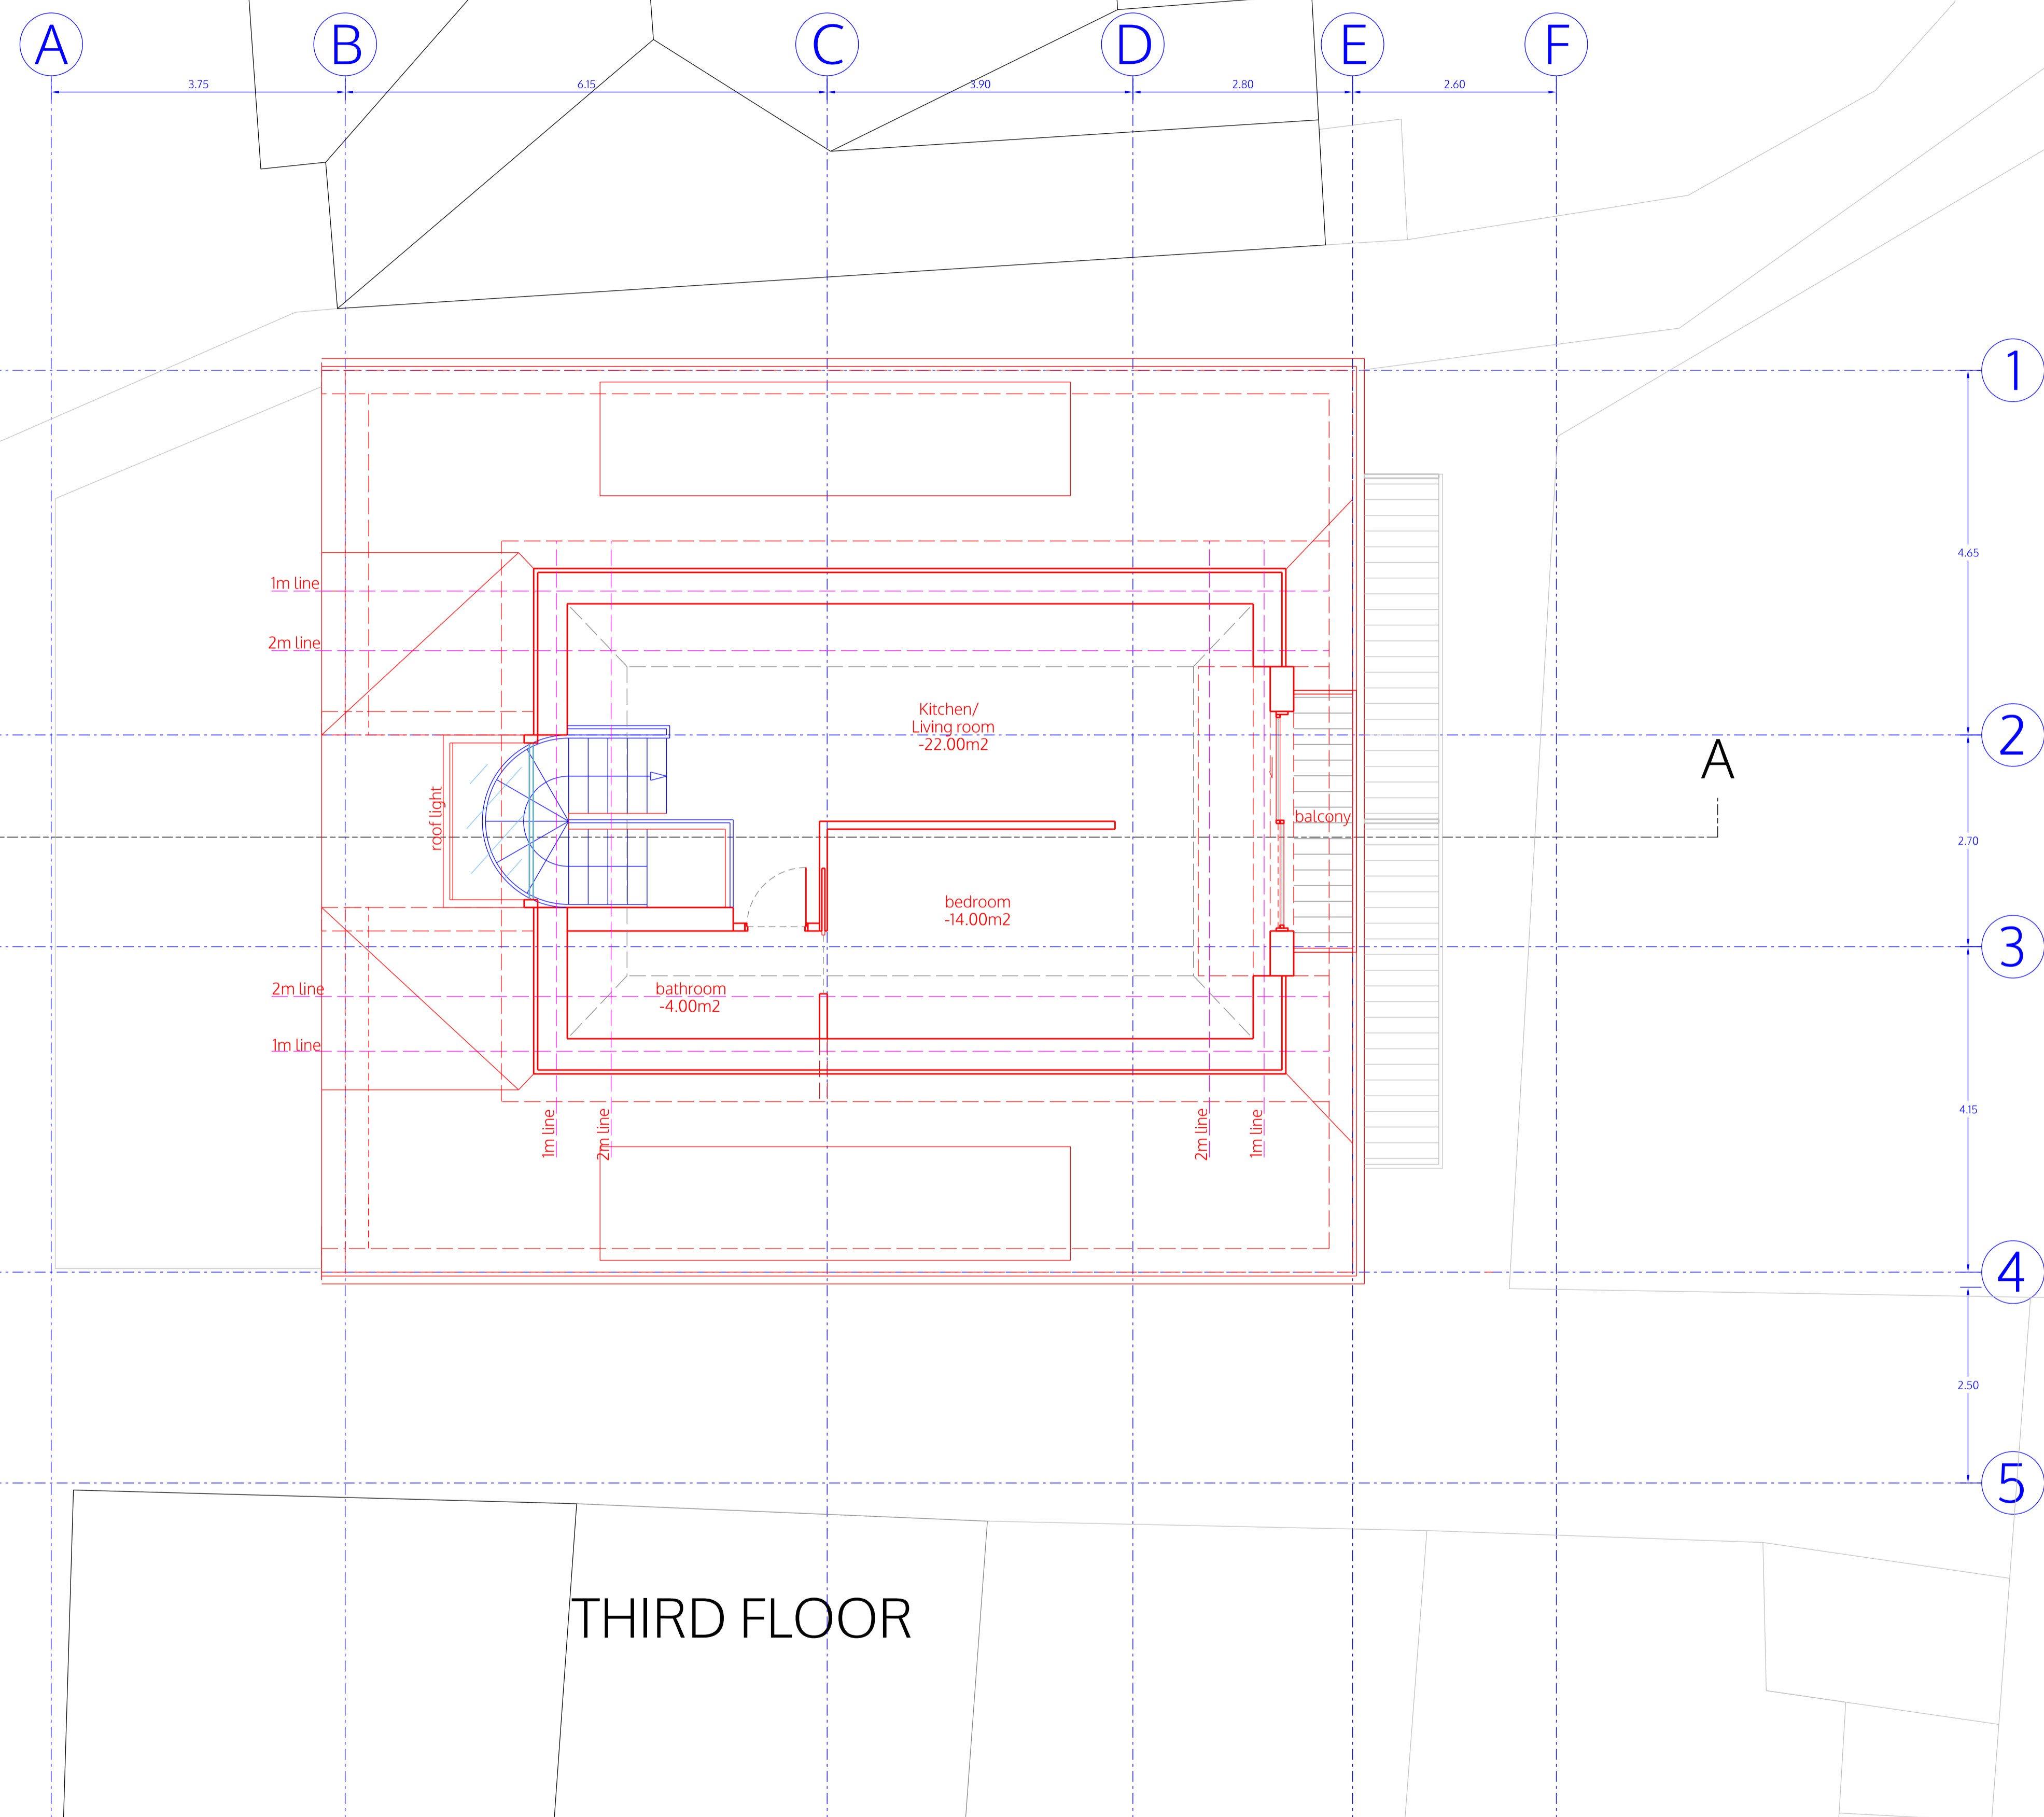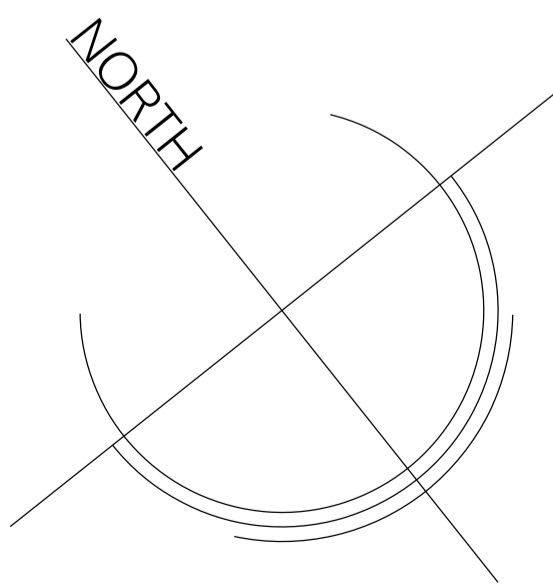

THIRD FLOOR

no. drawn date scale status title client project © ALL COPYRIGHTS RESERVED m 0 1 2 3 4 5 ALL DIMENSIONS TO BE CHECKED ON SITE



spaceAgent 
 Architects and Designers mail@spaceagent.com
 London-Heidelberg-Barcelona-Brussels spaceagent.com
 spaceAgent Architects Ltd is a RIBA Chartered Practice

project PIA House - youth center
 2a Alba Gardens
 London NW11 9NR

client Michael Wieder
 2a Alba Gardens
 London NW11 9NR

title third floor
 as proposed

DRAFT	
	1:100 @A3 1:50 @A1
	23.06.2020
	I.lezzi
ALB_P04f5a	

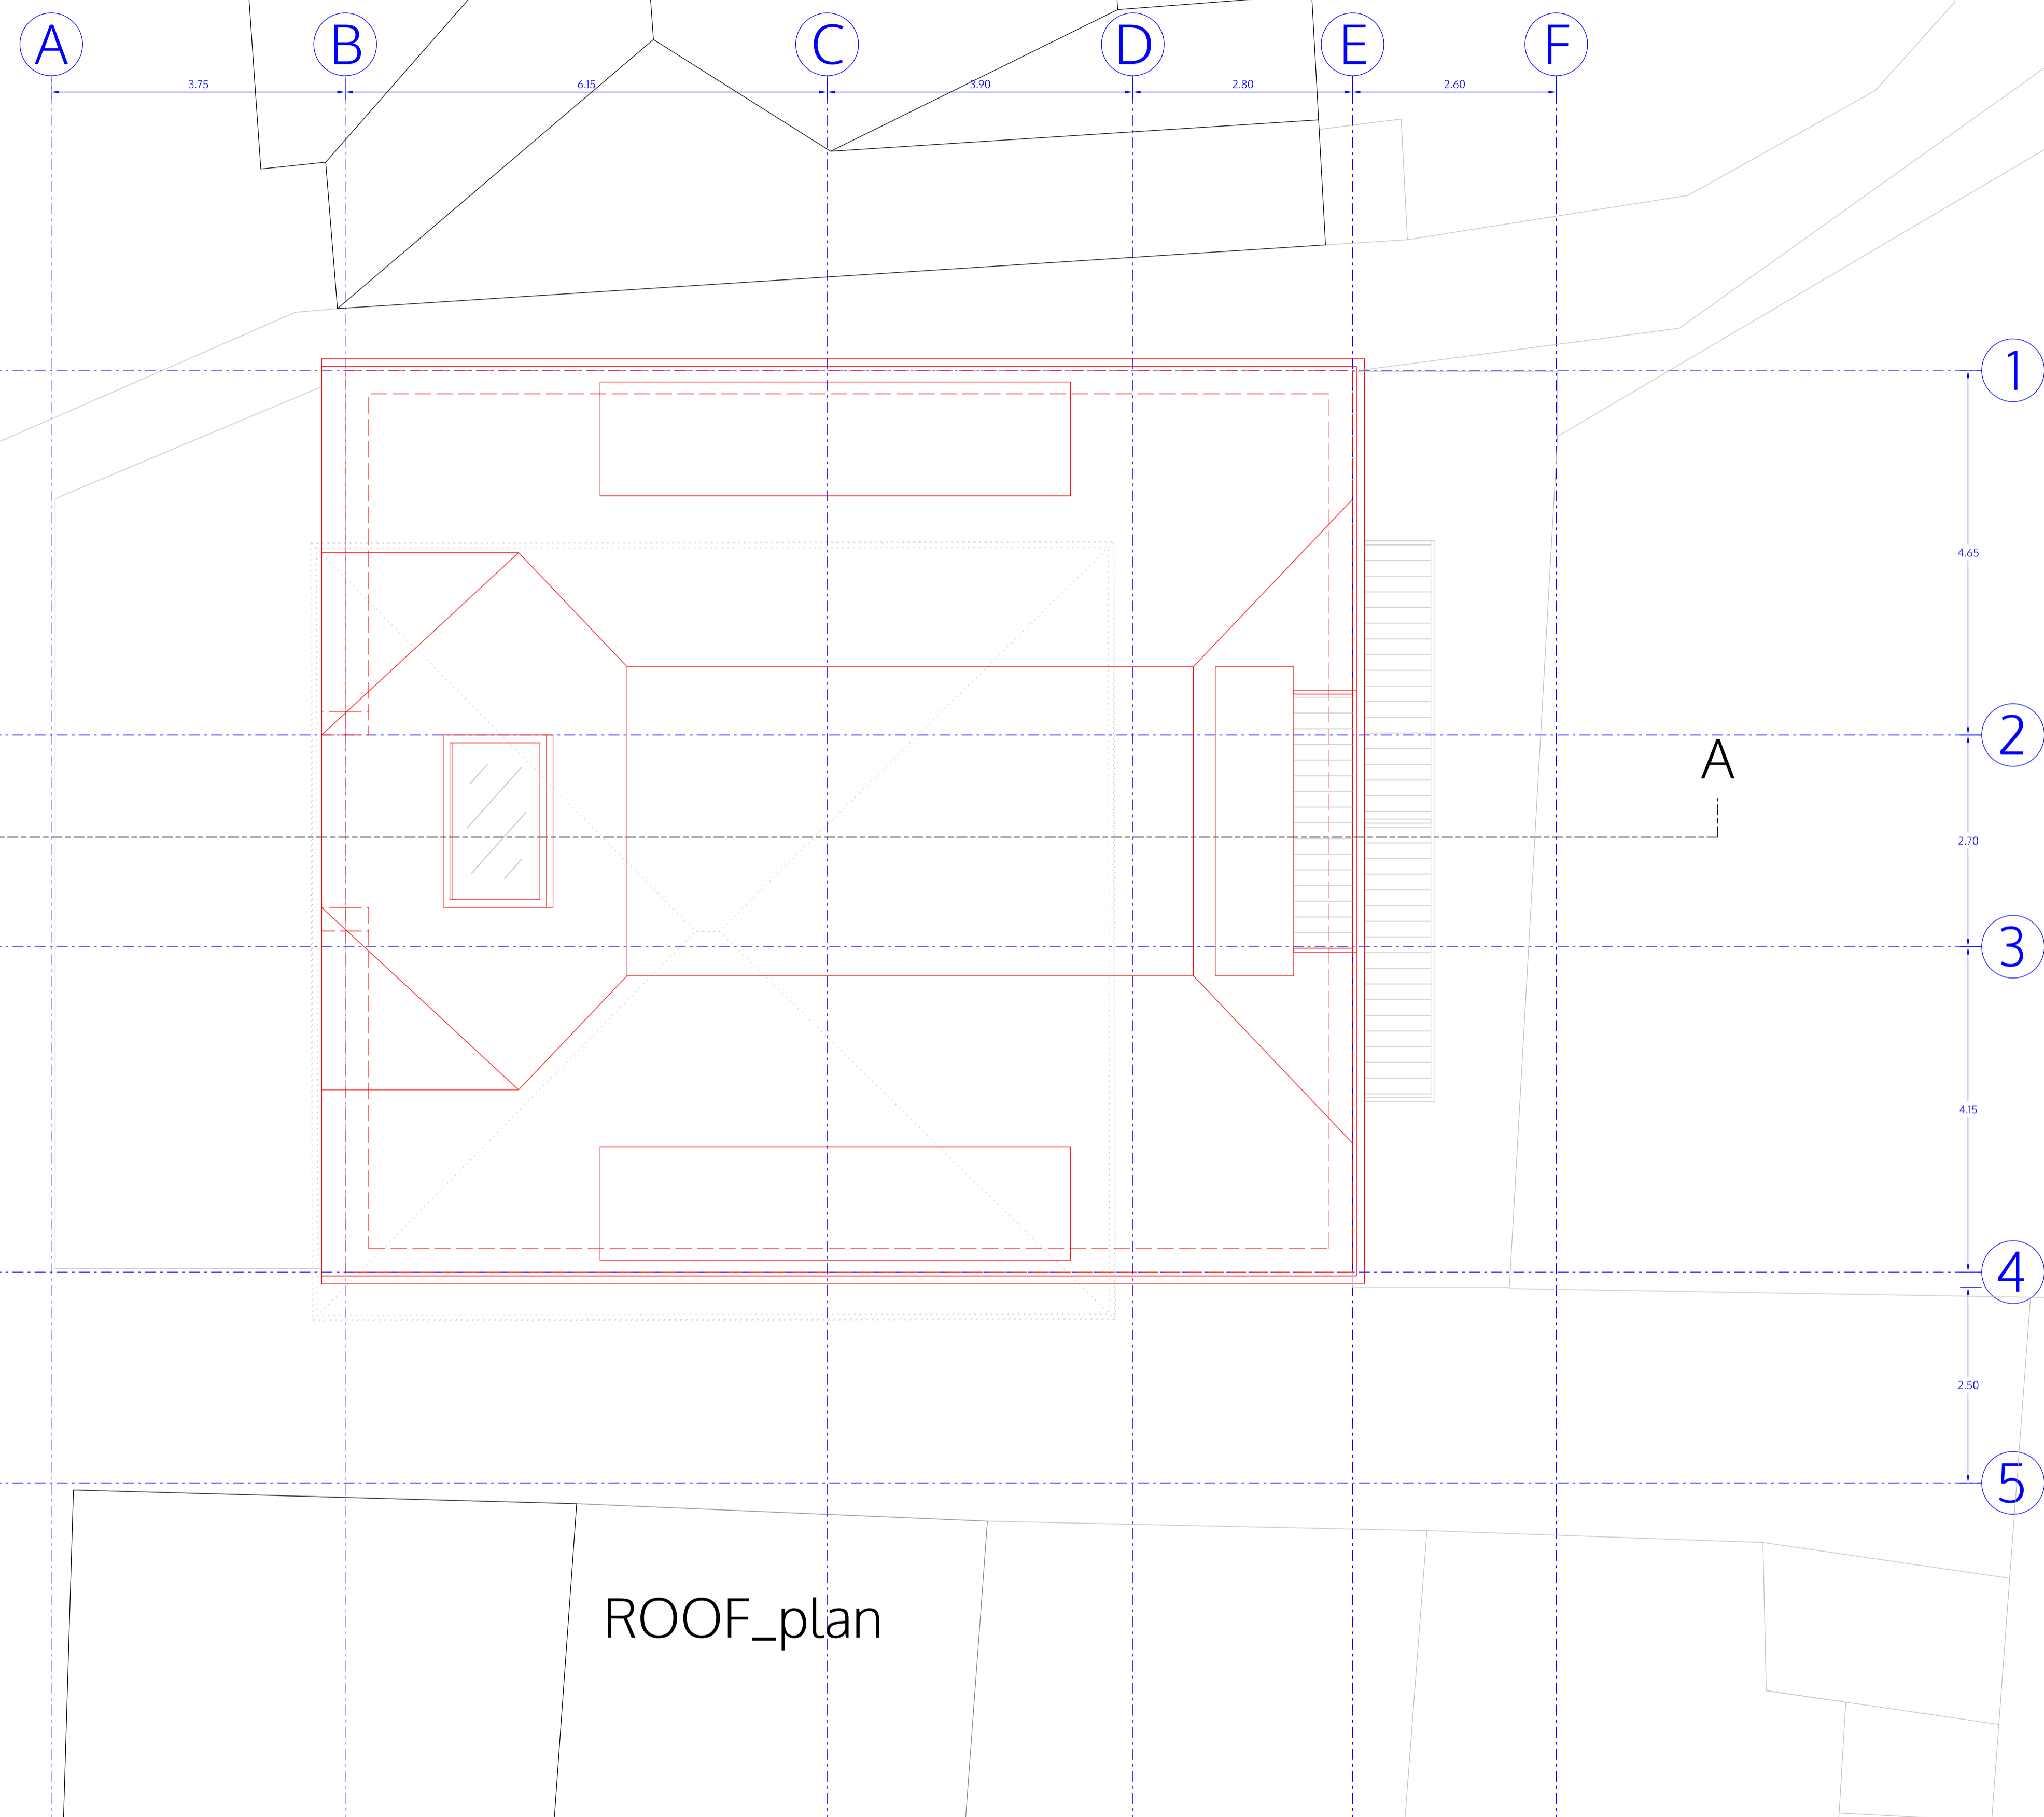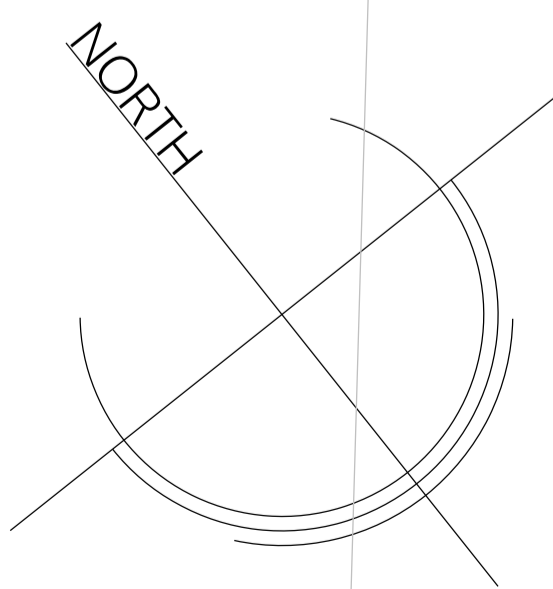

ROOF_plan

no. drawn date scale status title client project © ALL COPYRIGHTS RESERVED m 0 ALL DIMENSIONS TO BE CHECKED ON SITE


spaceAgent 
Architects and Designers mail@spaceagent.com
London-Heidelberg-Barcelona-Brussels spaceagent.com
spaceAgent Architects Ltd is a RIBA Chartered Practice

PIA House - youth center
2a Alba Gardens
London NW11 9NR

Michael Wieder
2a Alba Gardens
London NW11 9NR

roof_plan
as proposed

DRAFT	
	1:100 @A3 1:50 @A1
	23.06.2020
	I.lezzi
ALB_P05f5a	

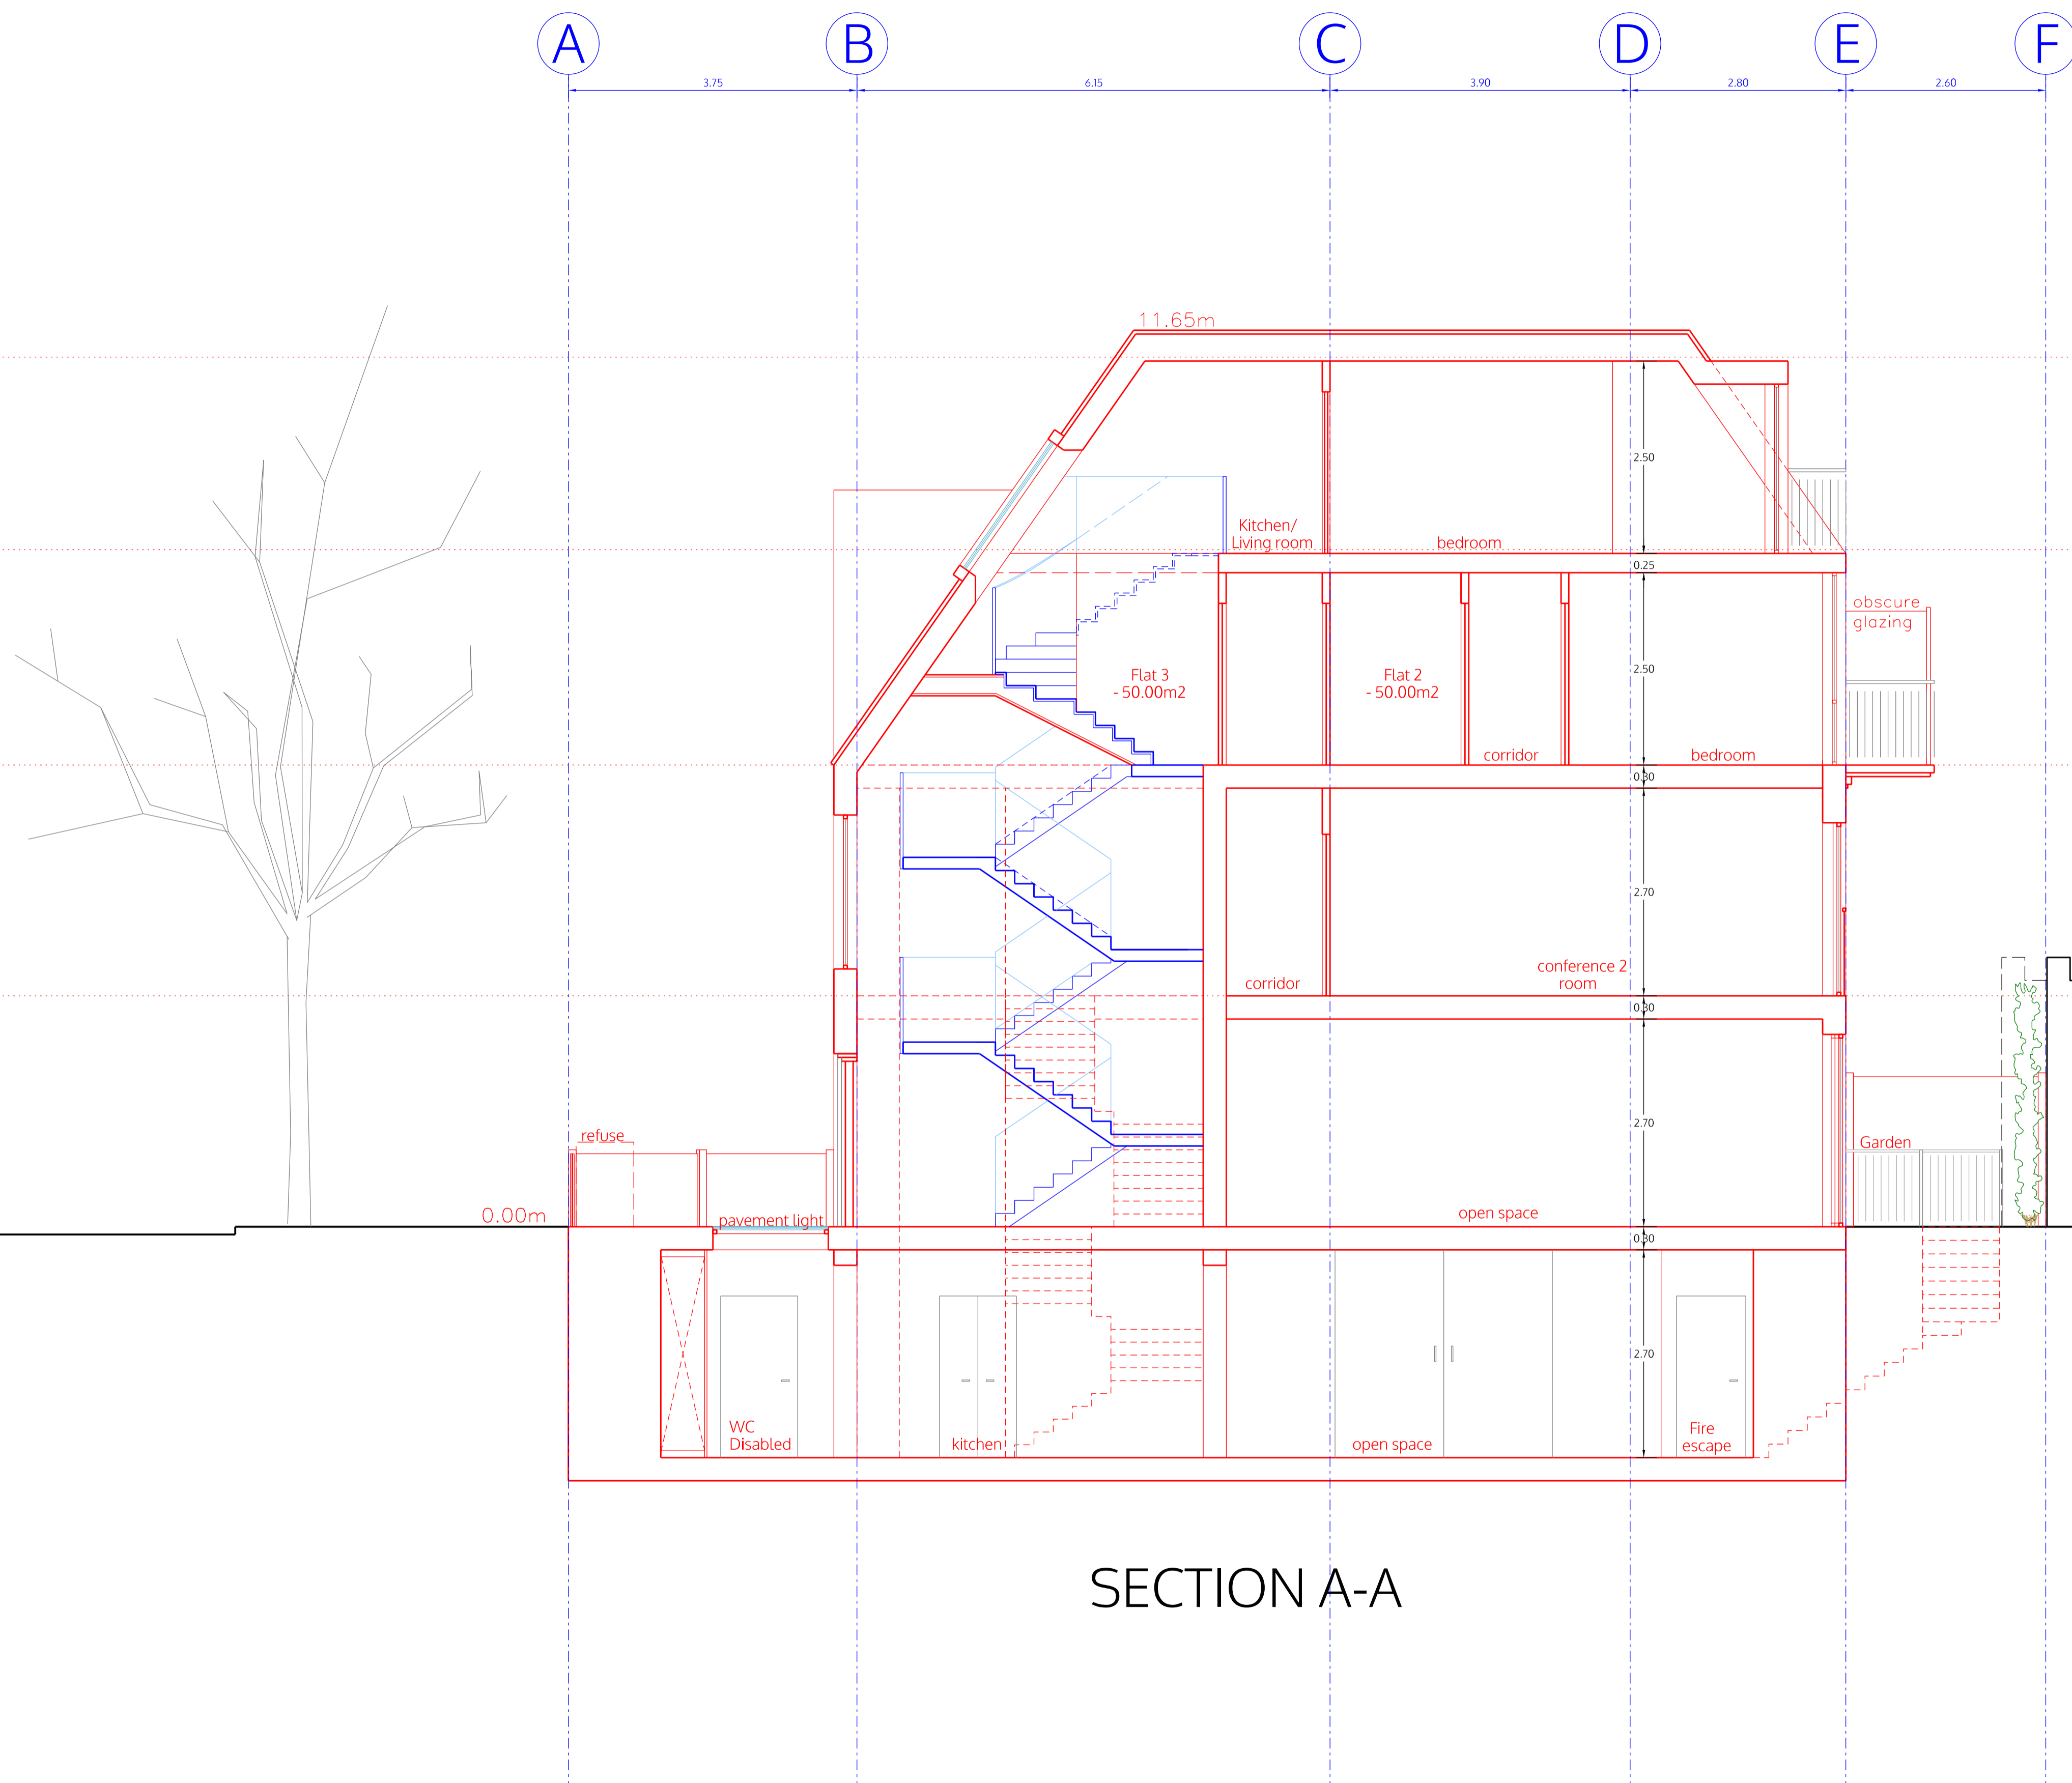

SECTION A-A

no. drawn date scale status title client project © ALL COPYRIGHTS RESERVED m 0 1 2 3 4 5 ALL DIMENSIONS TO BE CHECKED ON SITE

spaceAgent 
 Architects and Designers mail@spaceagent.com
 London-Heidelberg-Barcelona-Brussels spaceagent.com
 spaceAgent Architects Ltd is a RIBA Chartered Practice


project PIA House - youth center
 2a Alba Gardens
 London NW11 9NR

client Michael Wieder
 2a Alba Gardens
 London NW11 9NR

title section A-A
 as proposed

DRAFT	
	1:100 @A3 1:50 @A1
	23.06.2020
	I.lezzi

ALB_P06f5a

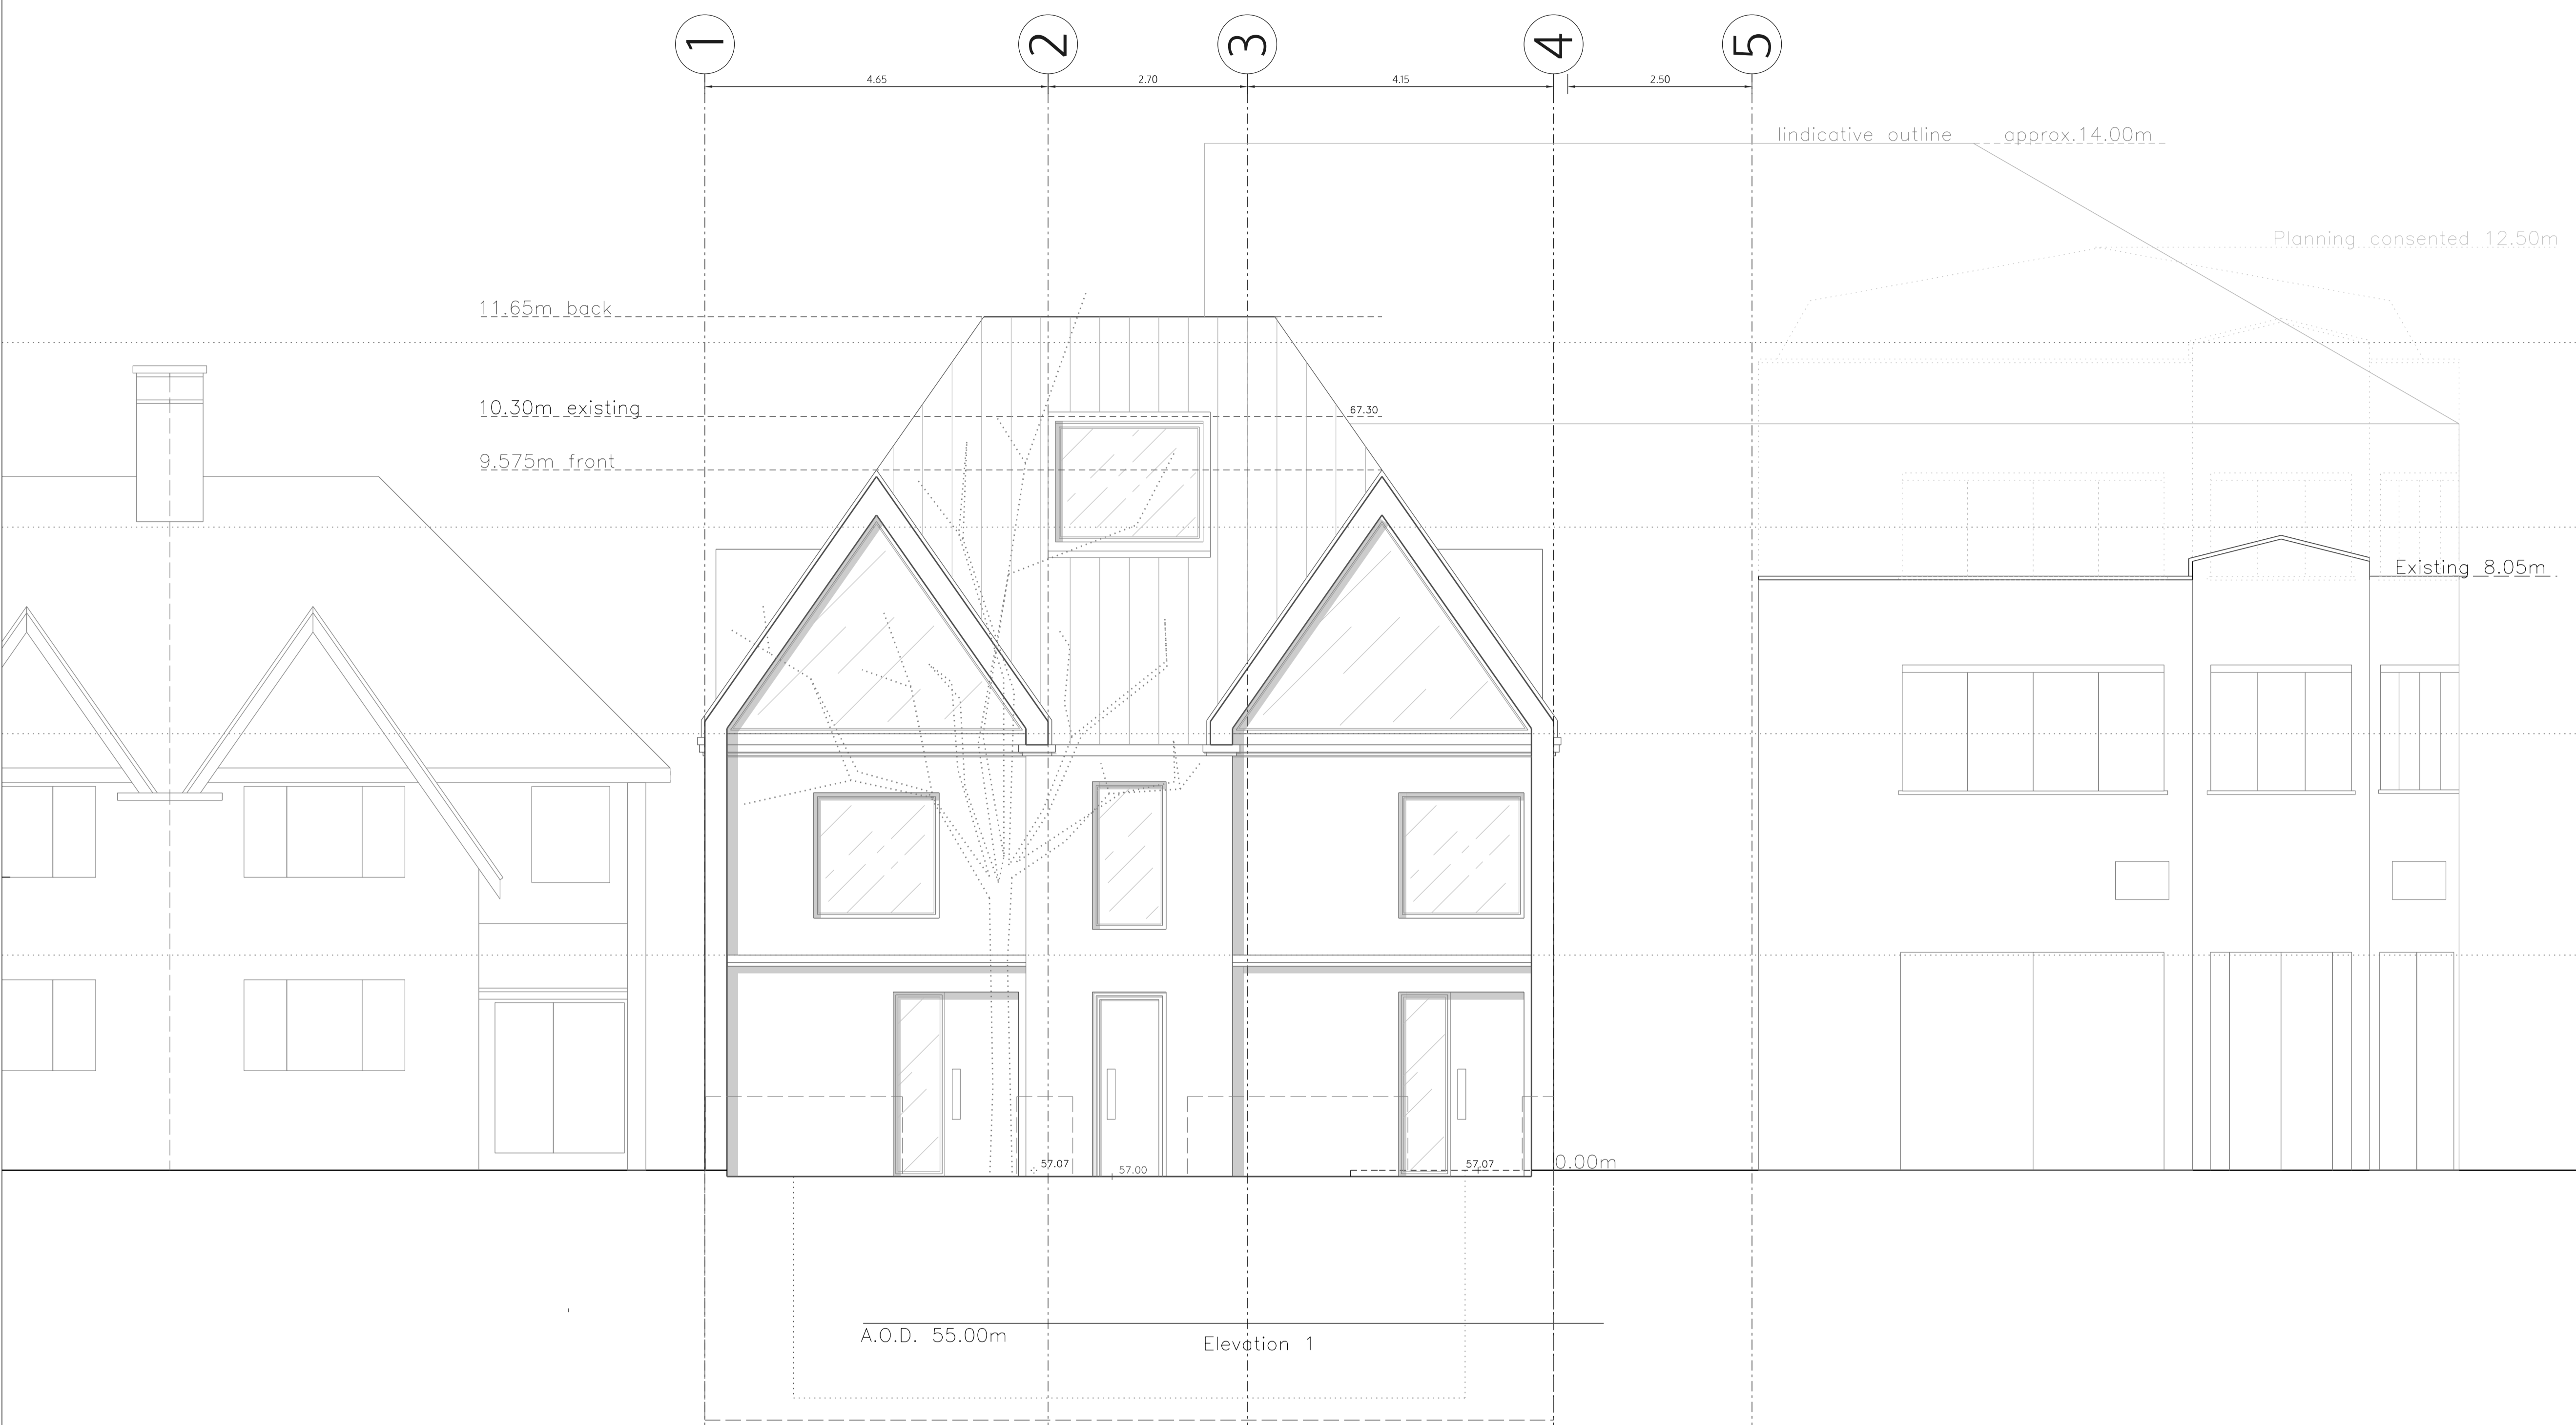

A.O.D. 55.00m Elevation 1

FRONT ELEVATION

no. drawn date scale status title client project © ALL COPYRIGHTS RESERVED m 0 1 2 3 4 5 ALL DIMENSIONS TO BE CHECKED ON SITE

spaceAgent 
 Architects and Designers mail@spaceagent.com
 London-Heidelberg-Barcelona-Brussels spaceagent.com
 spaceAgent Architects Ltd is a RIBA Chartered Practice

PIA House - youth center
 2a Alba Gardens
 London NW11 9NR

Michael Wieder
 2a Alba Gardens
 London NW11 9NR

Front elevation
 as proposed

DRAFT	
	1:100 @A3 1:50 @A1
	23.06.2020
	I.lezzi

ALB_P07f5a