




BASEMENT _ plan

no. drawn date scale status title client project copyright reserved m0 1 2 3 4 5 ALL DIMENSIONS TO BE CHECKED ON SITE

spaceAgent
 Architects and Designers mail@spaceagent.com
 London-Heidelberg-Barcelona-Brussels spaceagent.com
 spaceAgent Architects Ltd is a RIBA Chartered Practice

Office refurbishment
 16 Prescott Street
 London E1 8AZ
 Stirling Ackroyd Legal
 402-404 Commercial Road
 London E1 0LP
 Basement Plan
 proposal

Planning only	
1:100 @A3	1:50 @A1
28.9.2020	
lezzi	
PRE_P00b	

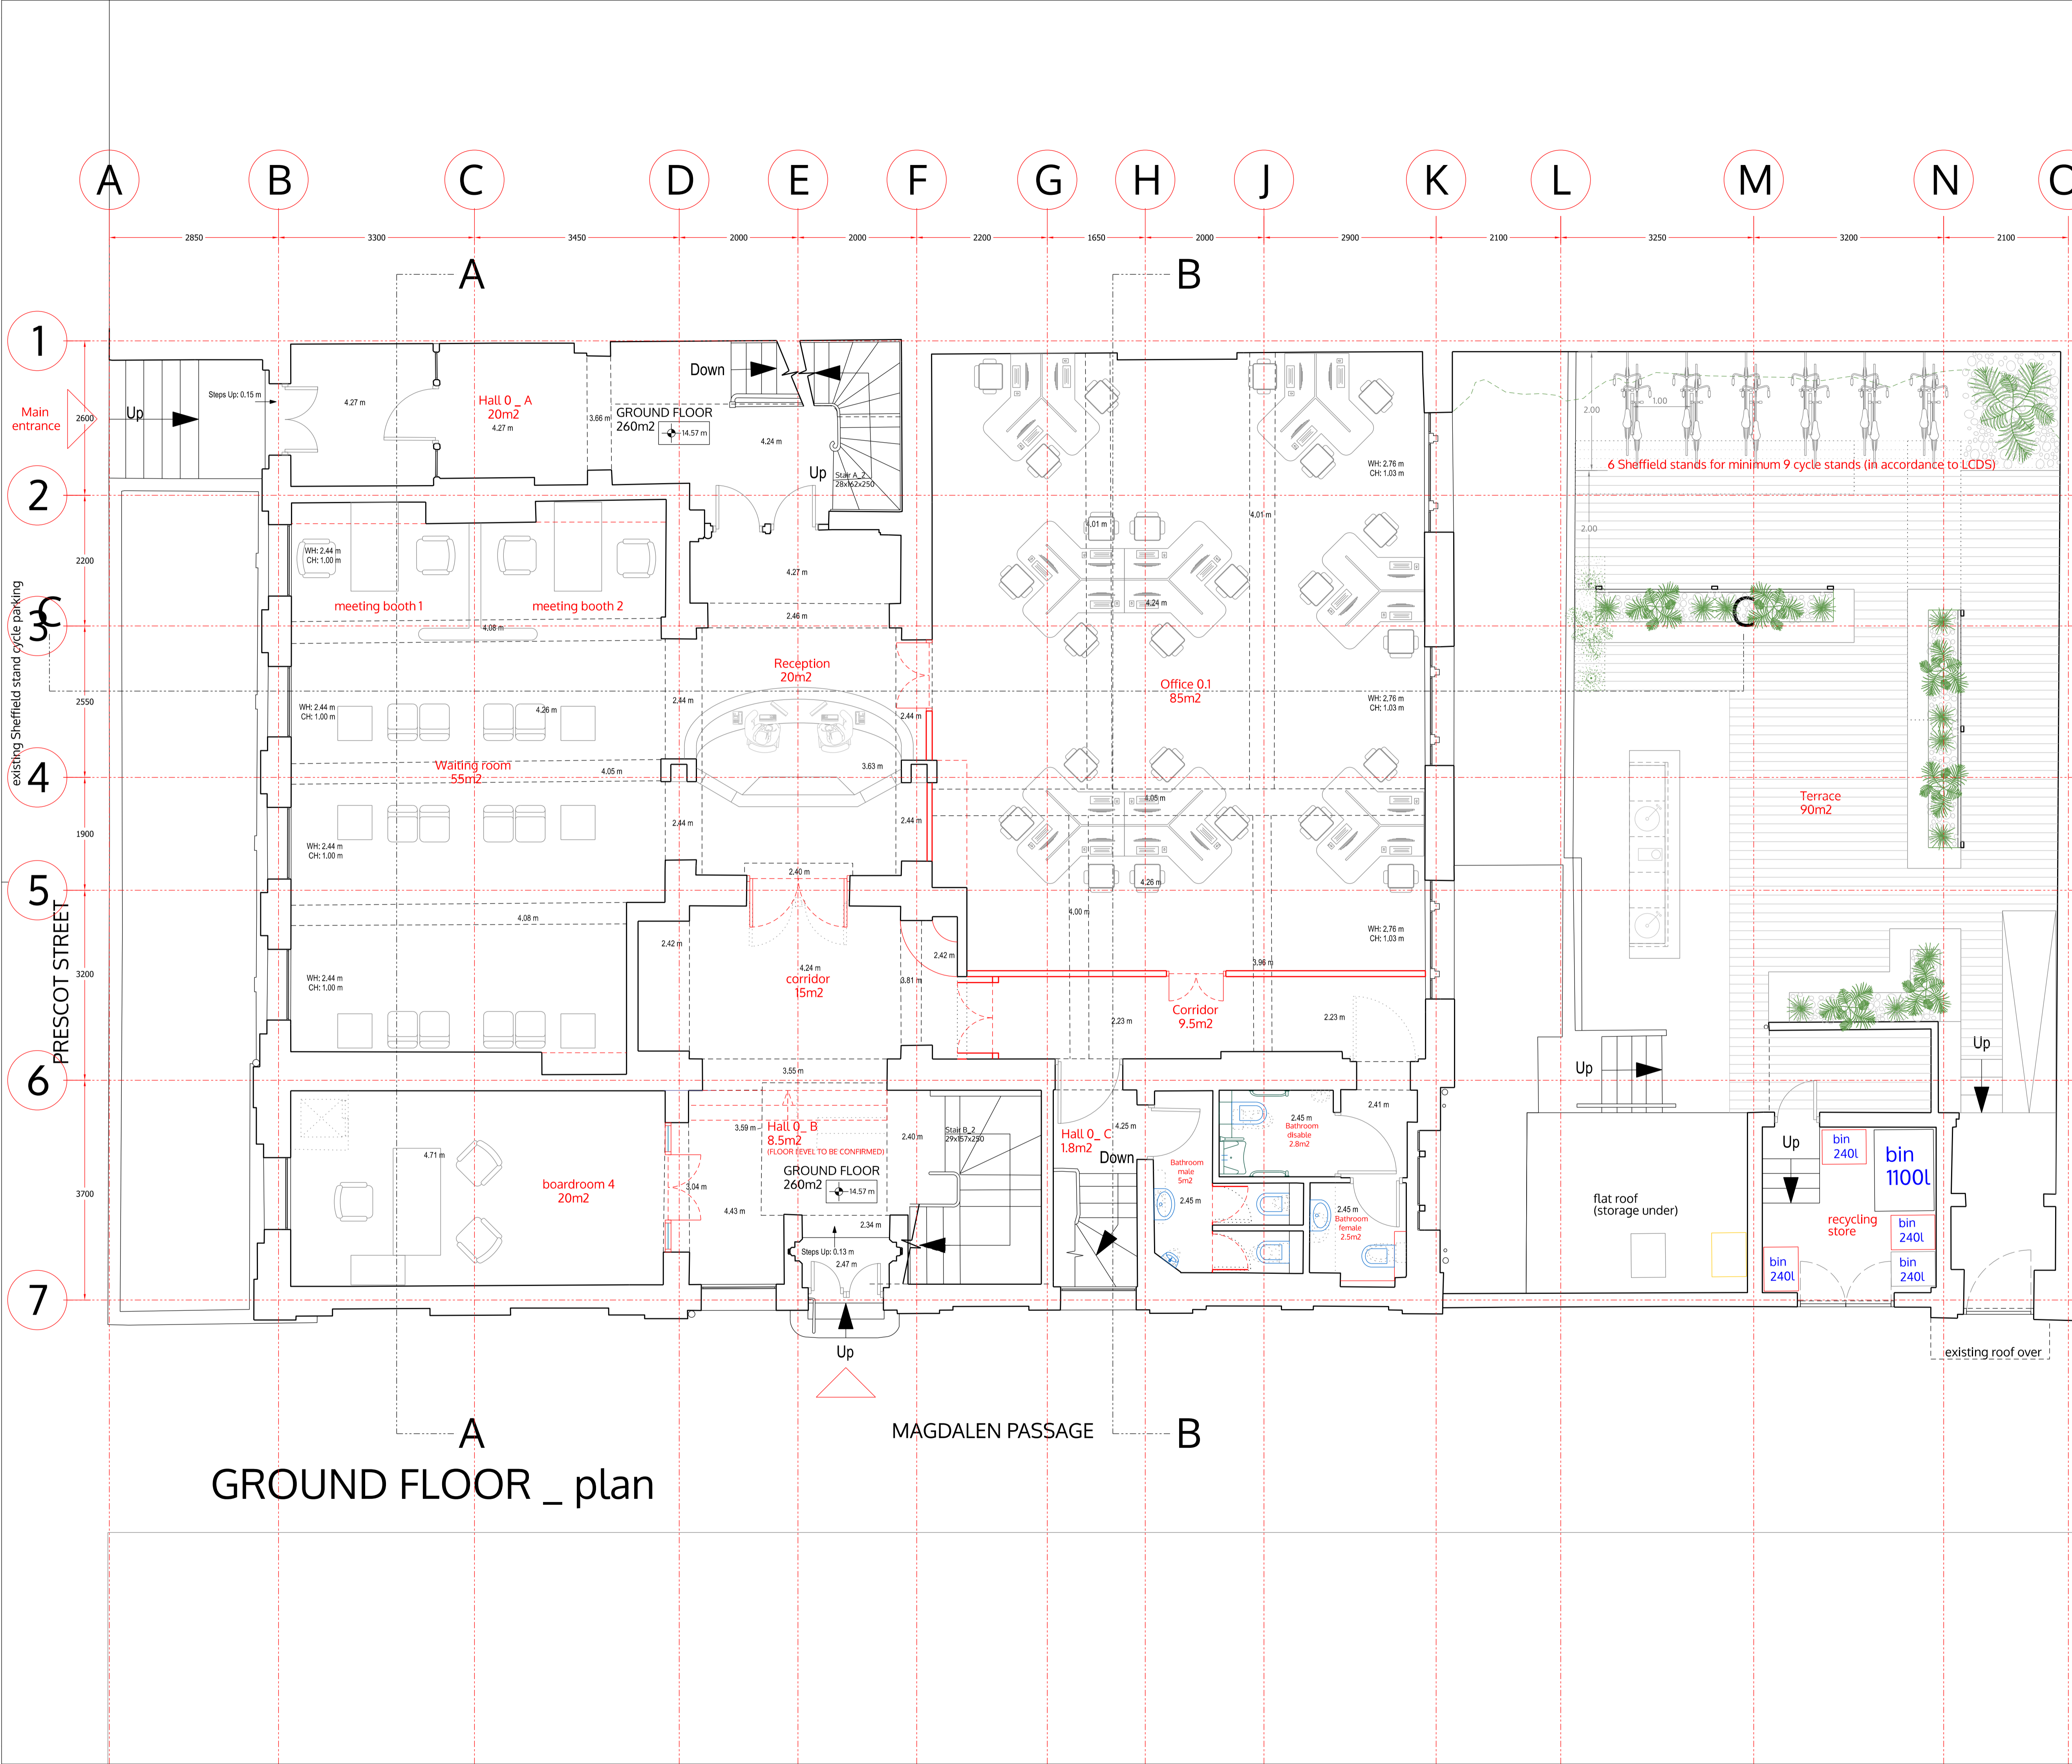


ALL DIMENSIONS TO BE CHECKED ON SITE
 © ALL COPYRIGHTS RESERVED
 project 16 Prescot Street
 client Stirling Ackroyd Legal
 title Ground floor proposal
 no. drawn date scale status

spaceAgent
 Architects and Designers
 London-Heidelberg-Barcelona-Brussels
 spaceAgent Architects Ltd is a RIBA Chartered Practice

Office refurbishment
 16 Prescot Street
 London E1 8AZ
 Stirling Ackroyd Legal
 402-404 Commercial Road
 London E1 0LP

Planning only	
1:100 @A3	
1:50 @A1	
26.10.2020	
lezzi	
PRE_P01b4	

GROUND FLOOR _ plan

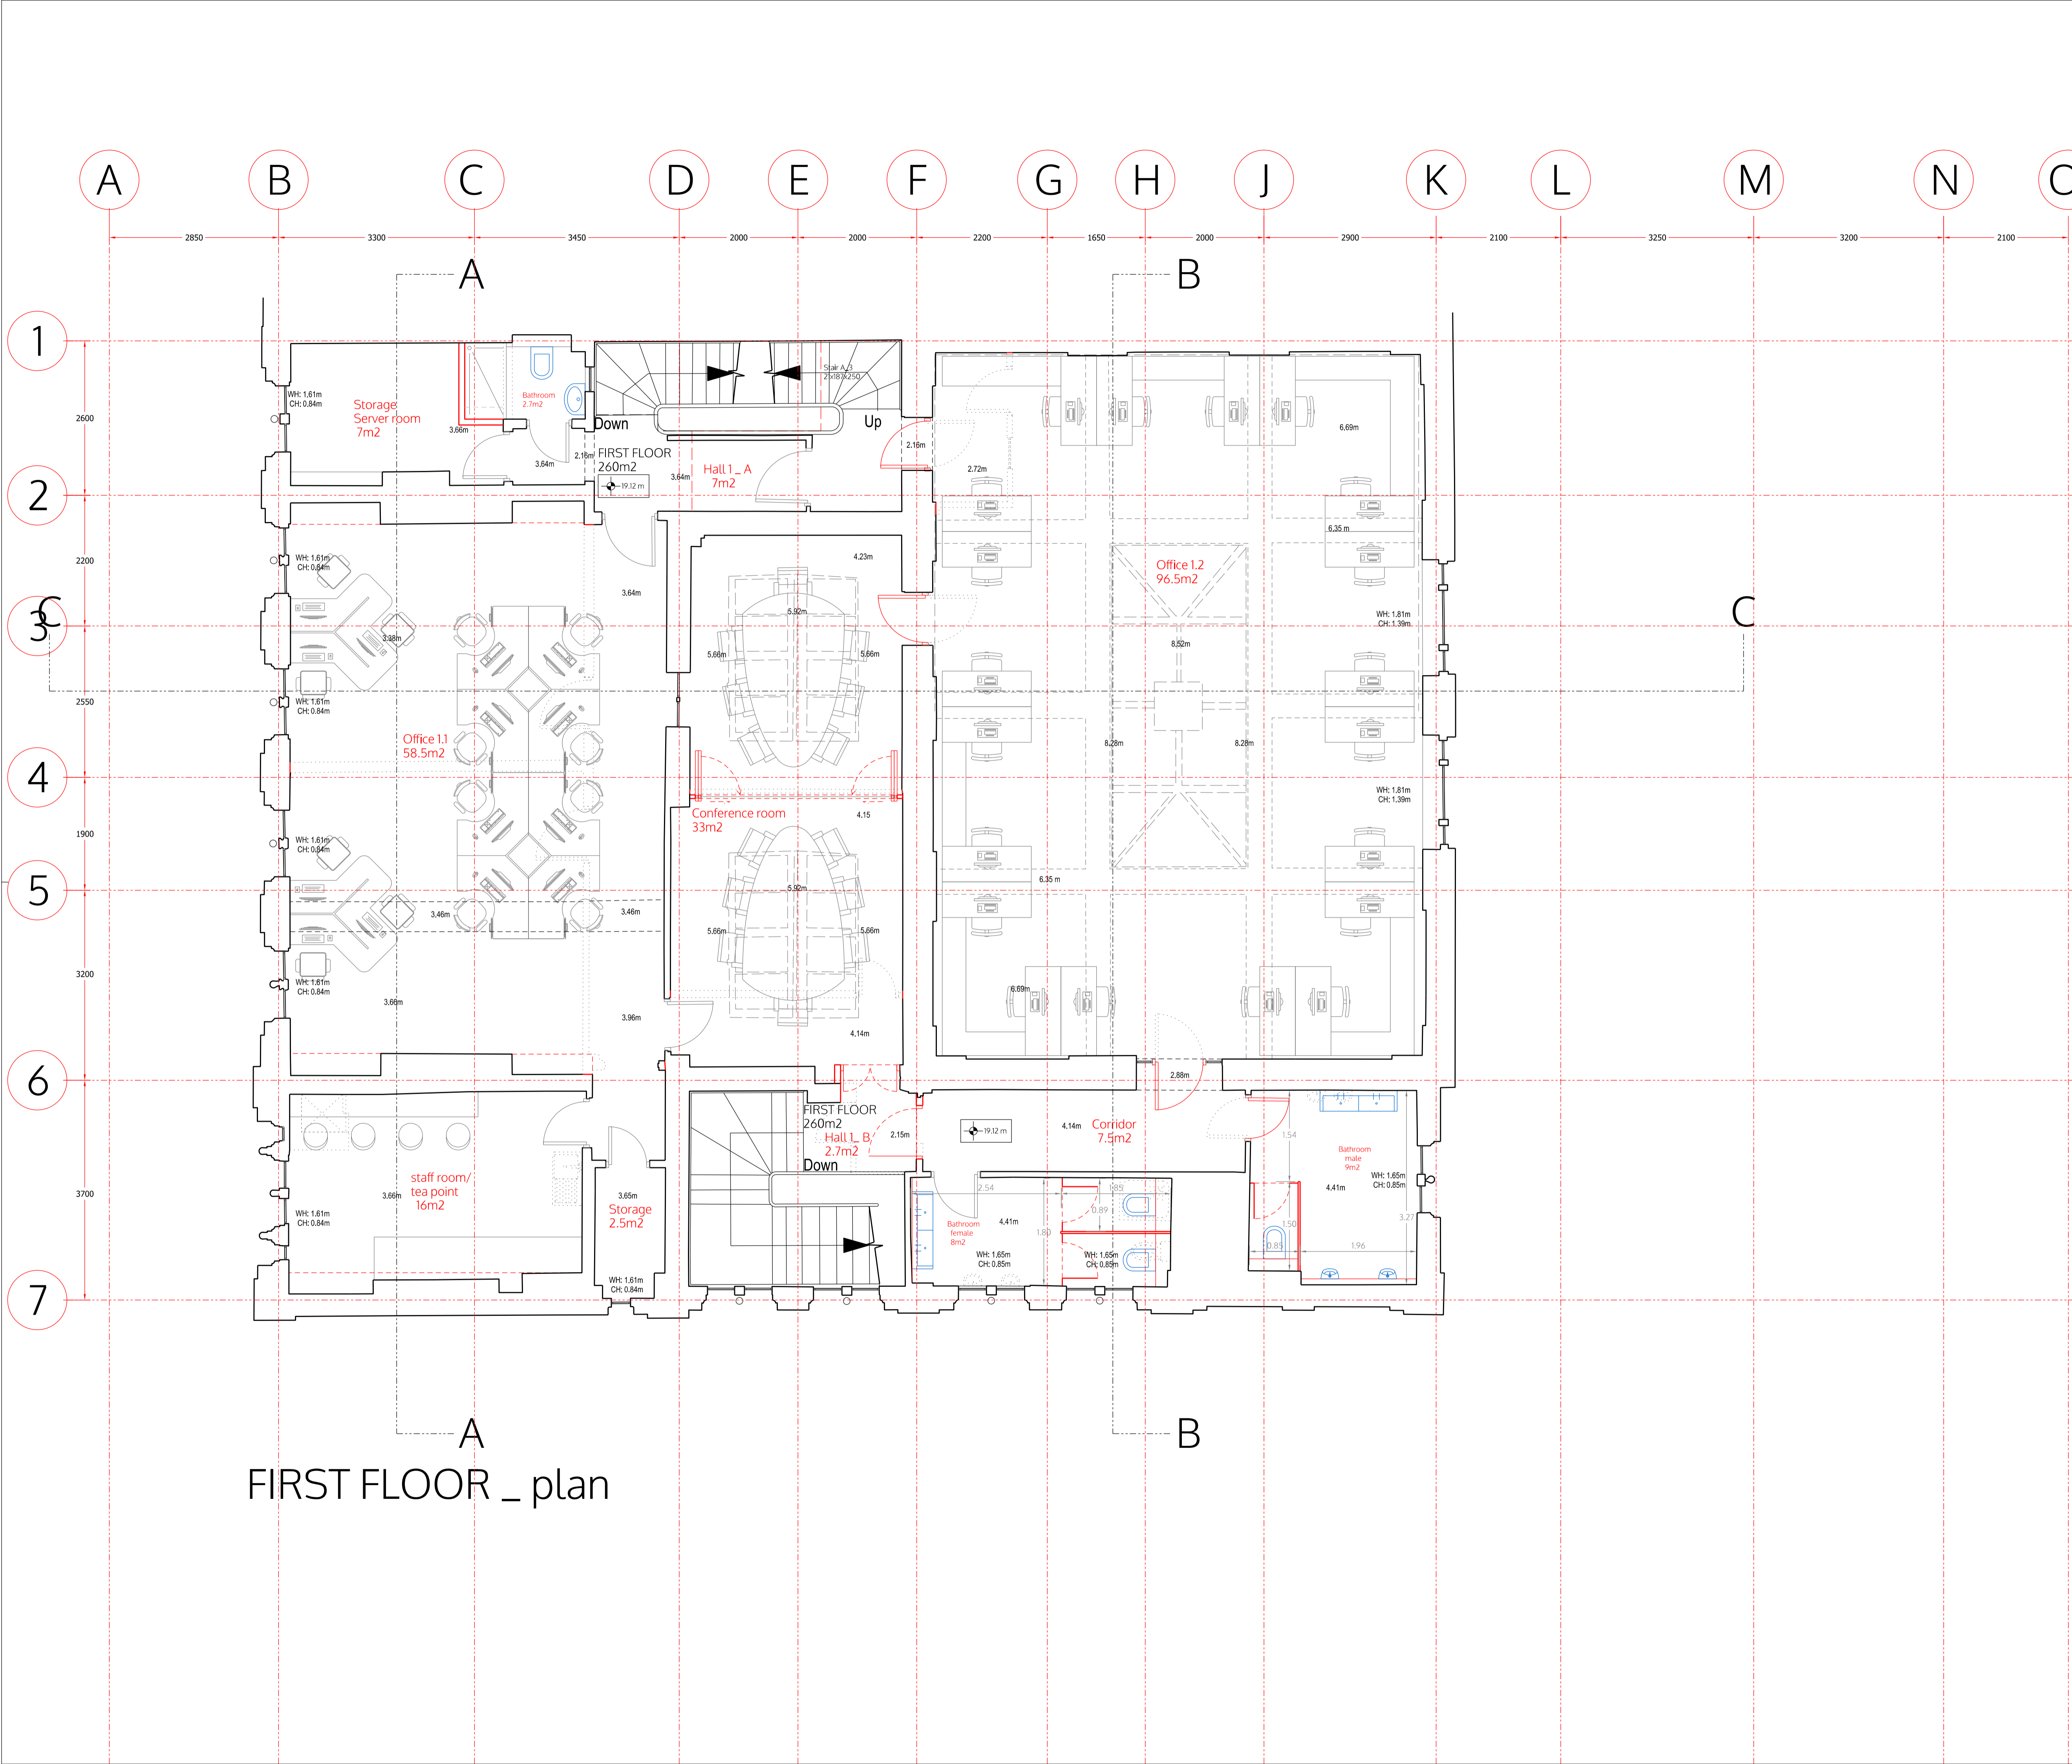

A
B
FIRST FLOOR _ plan

no. drawn date scale status title client project © ALL COPYRIGHTS RESERVED m 0 1 2 3 4 5 ALL DIMENSIONS TO BE CHECKED ON SITE


spaceAgent 
 Architects and Designers mail@spaceagent.com
 London-Heidelberg-Barcelona-Brussels spaceagent.com
 spaceAgent Architects Ltd is a RIBA Chartered Practice

Office refurbishment
 16 Prescott Street
 London E1 8AZ

Stirling Ackroyd Legal
 402-404 Commercial Road
 London E1 0LP

First floor
 proposal

Planning only	
1:100 @A3	
1:50 @A1	
28.9.2020	
lezzi	
PRE_P02b	

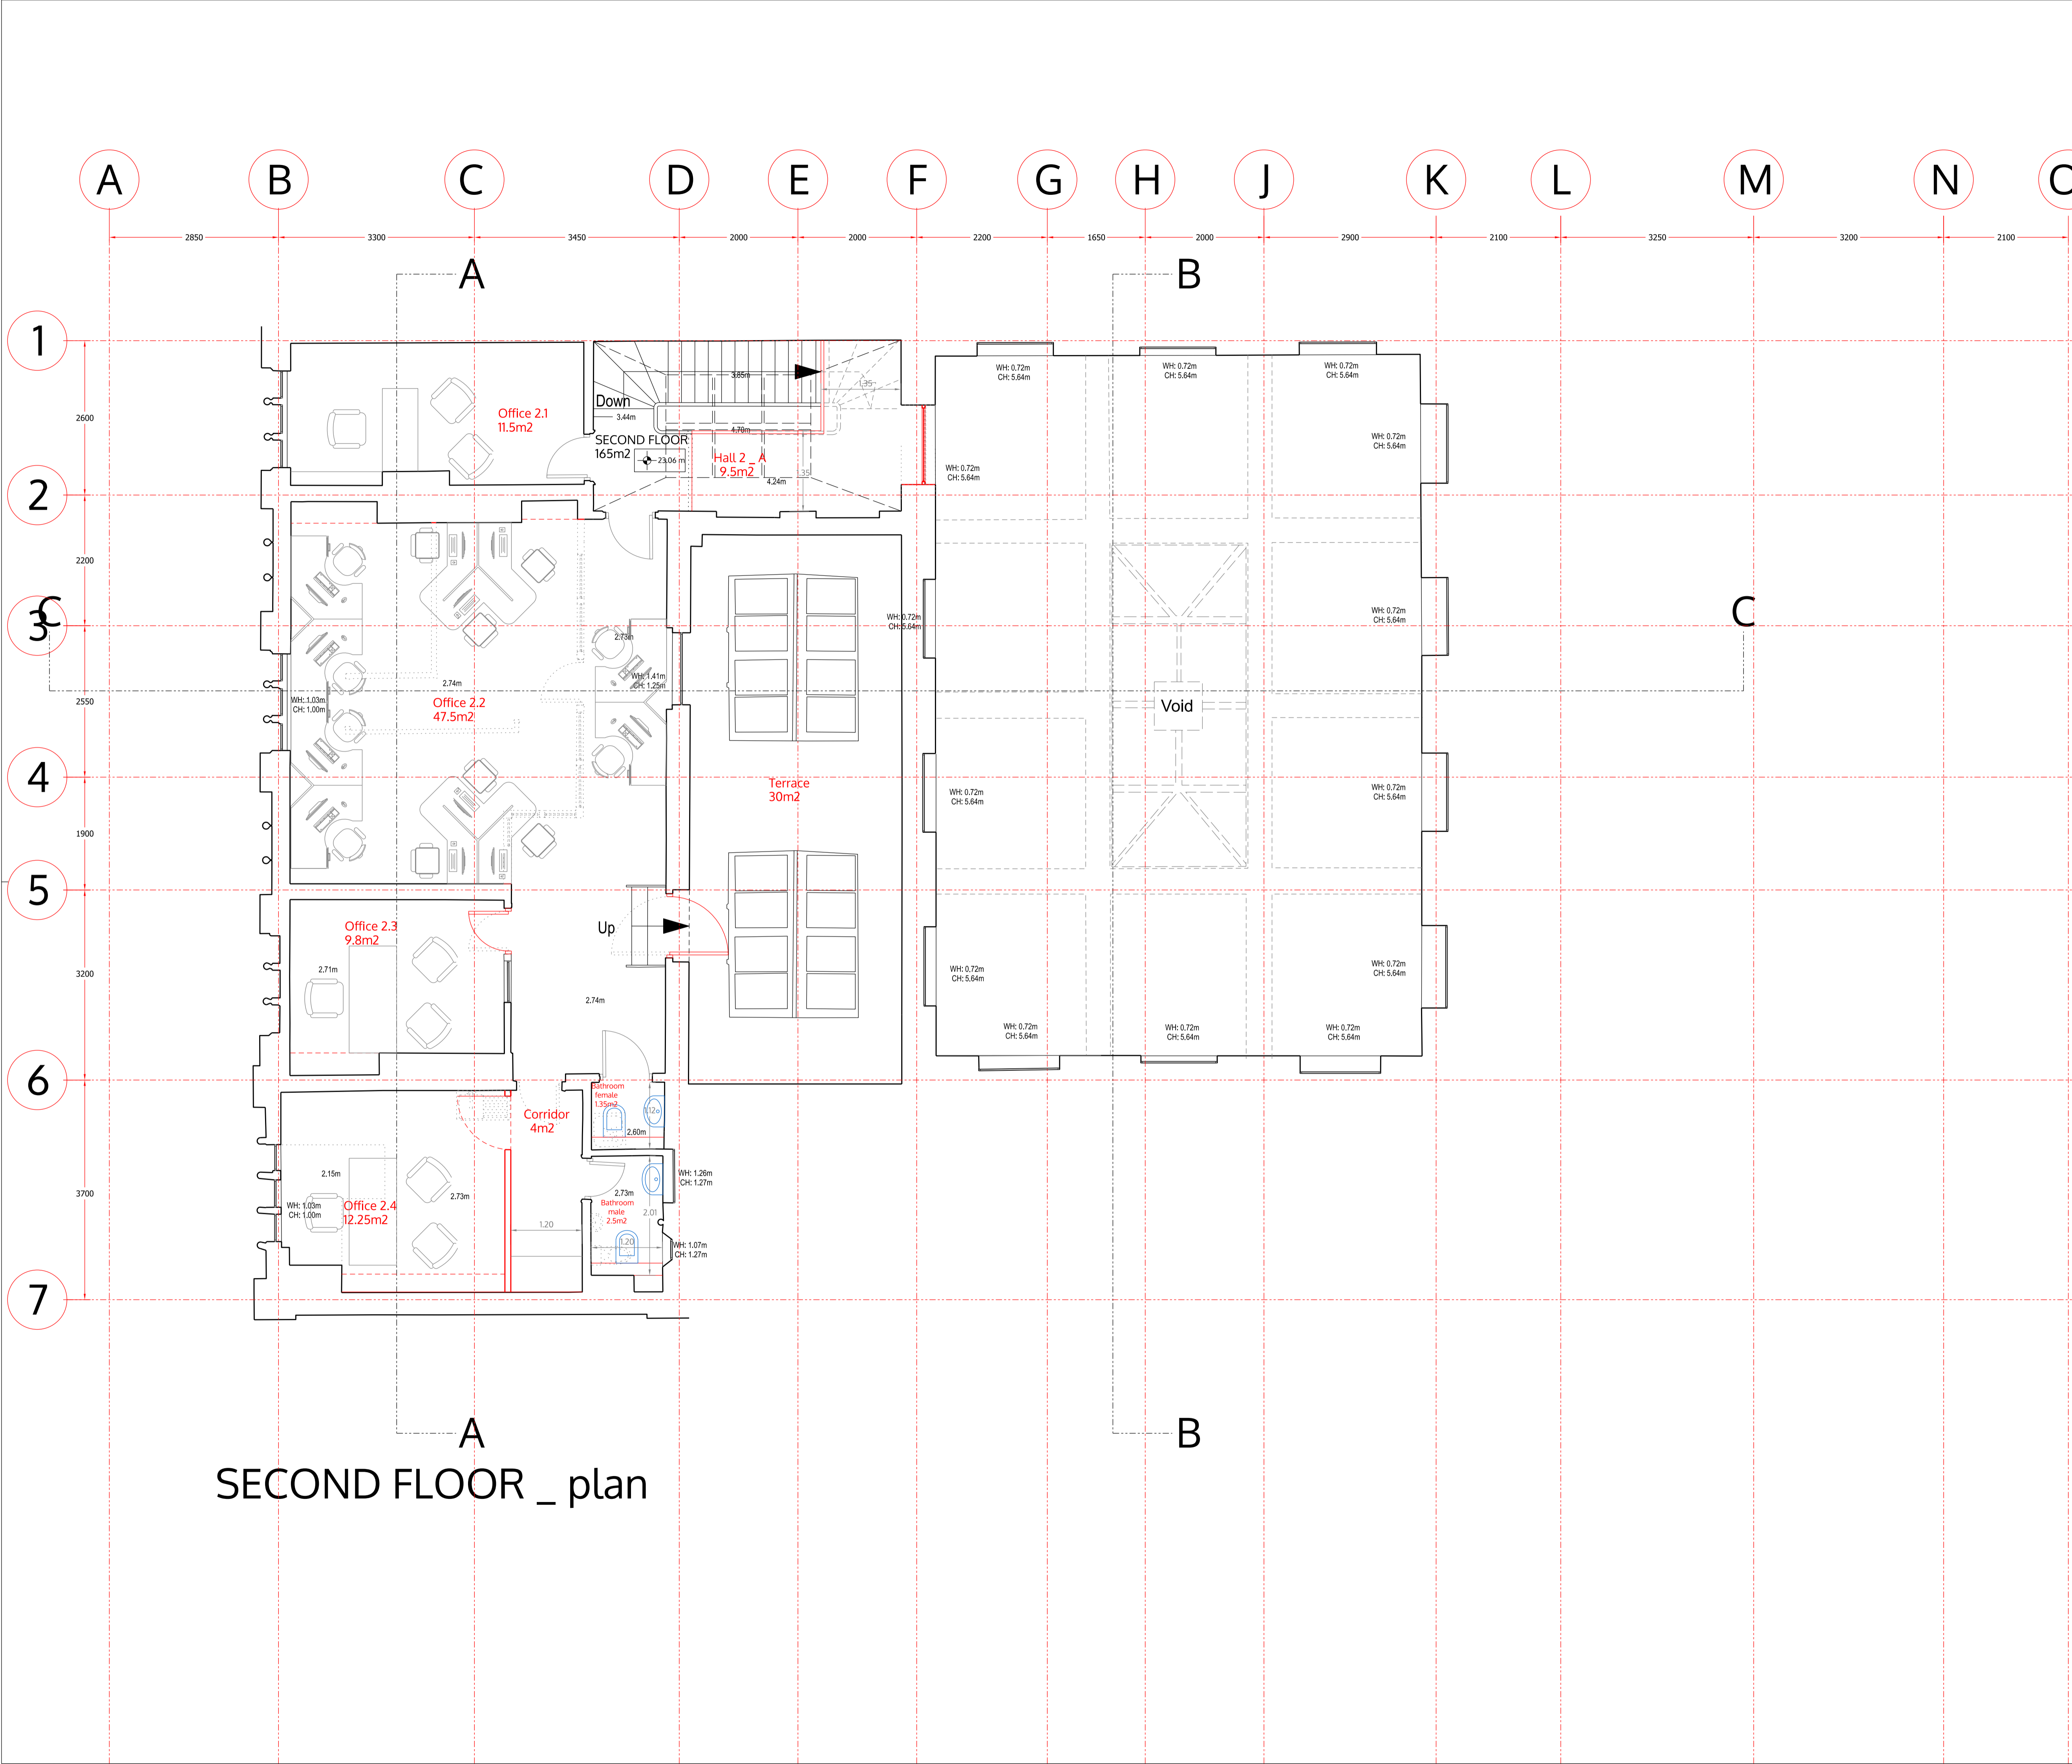

no. drawn date scale status title client project © ALL COPYRIGHTS RESERVED m 0 1 2 3 4 5 ALL DIMENSIONS TO BE CHECKED ON SITE

spaceAgent 
 Architects and Designers mail@spaceagent.com
 London-Heidelberg-Barcelona-Brussels spaceagent.com
 spaceAgent Architects Ltd is a RIBA Chartered Practice


Office refurbishment
 16 Prescott Street
 London E1 8AZ

Stirling Ackroyd Legal
 402-404 Commercial Road
 London E1 0LP

Second floor
 proposal

Planning only	
	1:100 @A3 1:50 @A1
	28.9.2020
	lezzi
PRE_P03b	

SECOND FLOOR _ plan

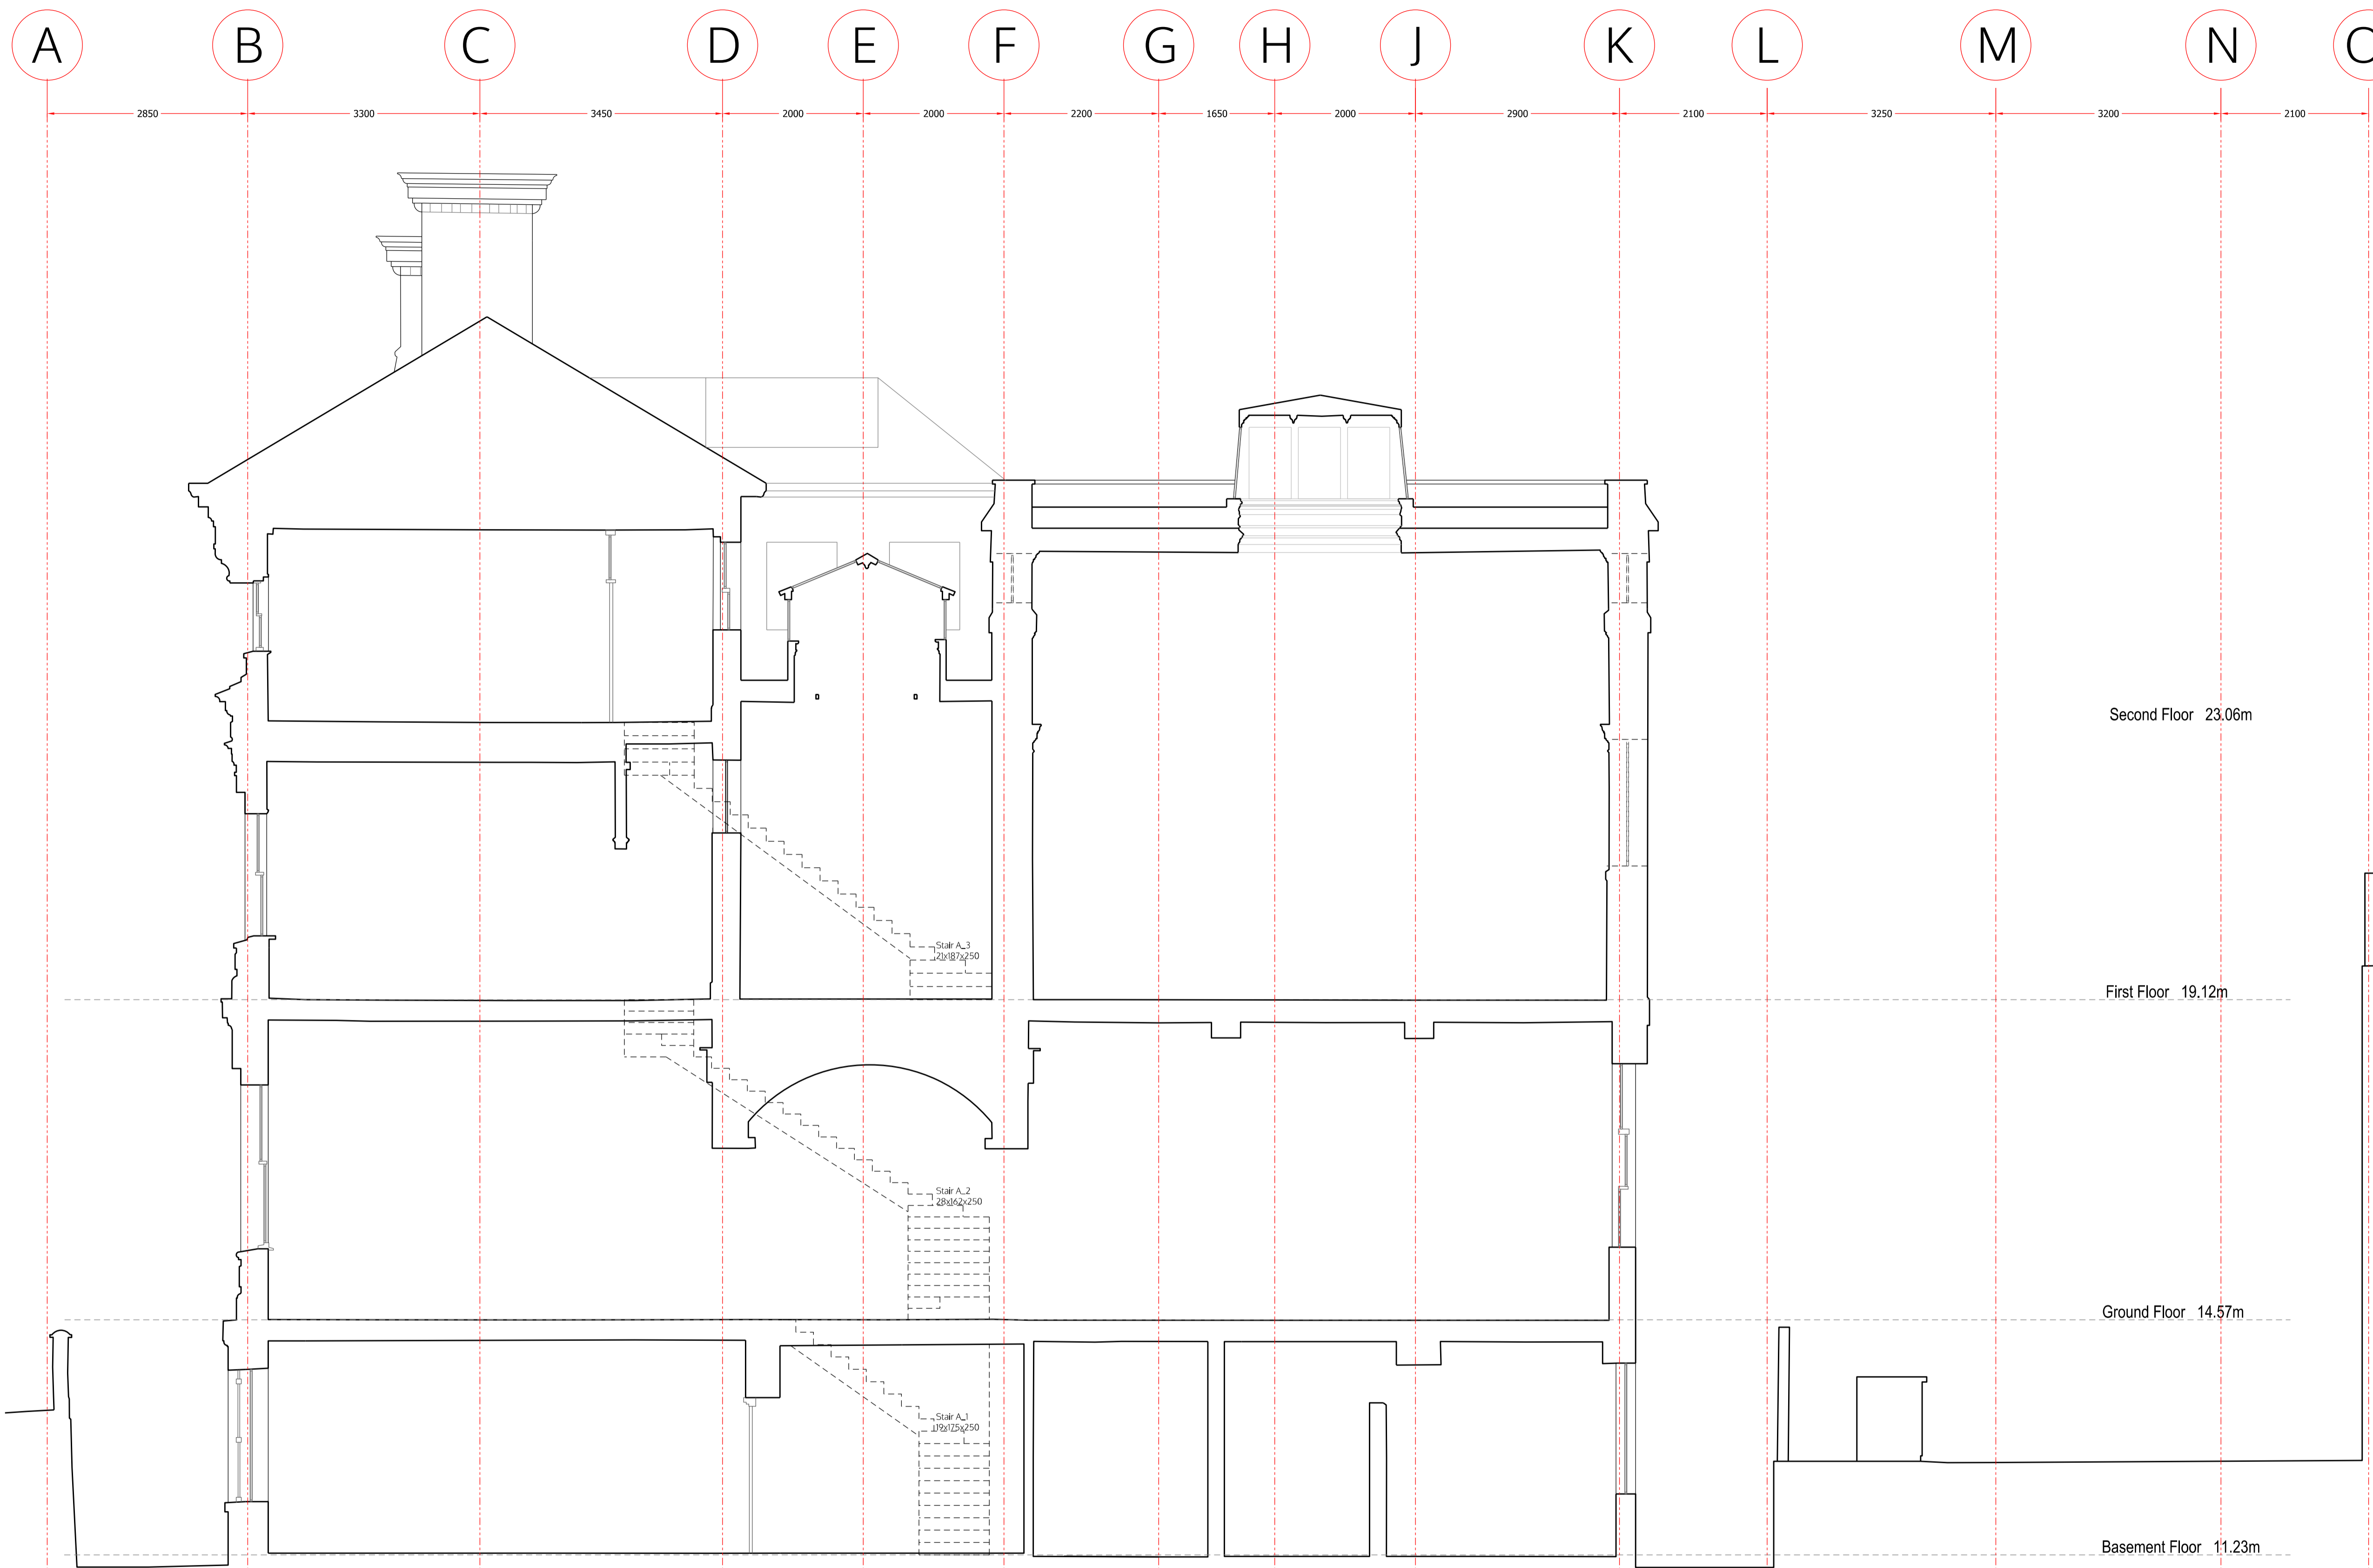

Section C-C

Second Floor 23.06m

First Floor 19.12m

Ground Floor 14.57m

Basement Floor 11.23m

no. drawn date scale status title client project © ALL COPYRIGHTS RESERVED m 0 1 2 3 4 5 ALL DIMENSIONS TO BE CHECKED ON SITE

spaceAgent 


Architects and Designers mail@spaceagent.com
 London-Heidelberg-Barcelona-Brussels spaceagent.com
 spaceAgent Architects Ltd is a RIBA Chartered Practice

Office refurbishment
 16 Prescott Street
 London E1 8AZ

Stirling Ackroyd Legal
 402-404 Commercial Road
 London E1 0LP

Section C-C
 proposal

Planning only	
1:100 @A3	
1:50 @A1	
28.9.2020	
lezzi	
PRE_P04b	

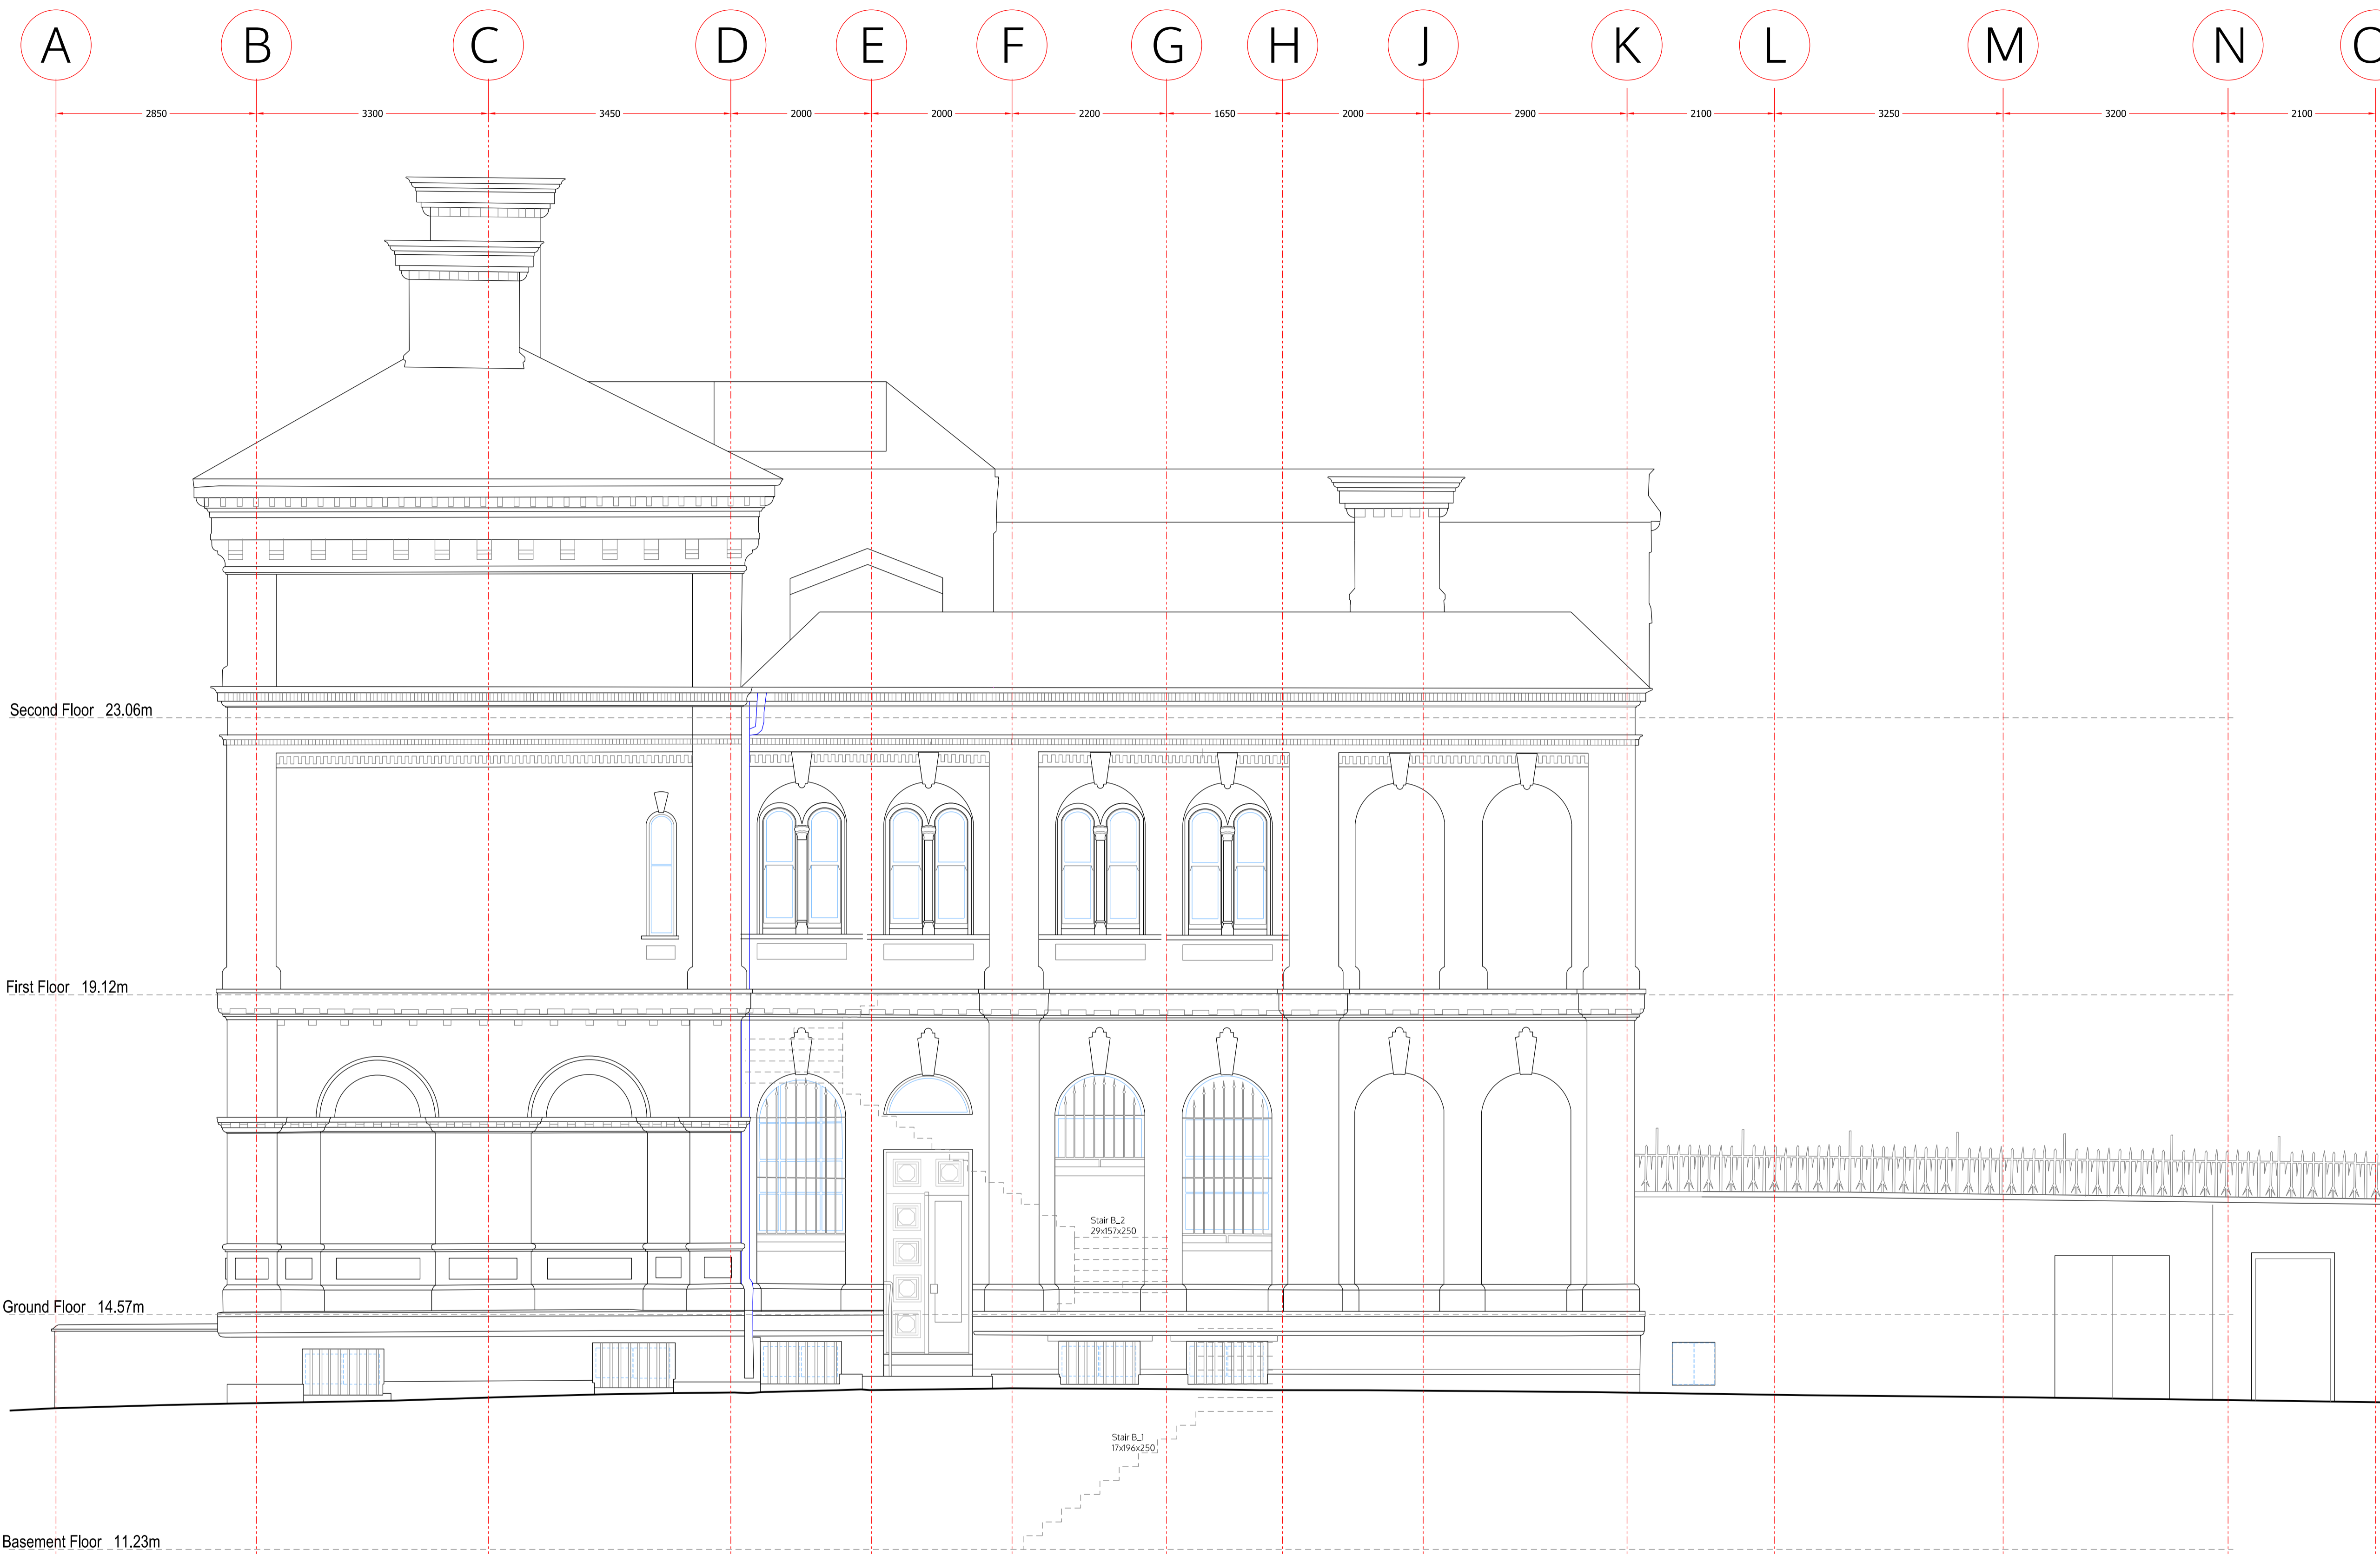

Side elevation

no. drawn date scale status title client project © ALL COPYRIGHTS RESERVED m 0 1 2 3 4 5 ALL DIMENSIONS TO BE CHECKED ON SITE


spaceAgent 
 Architects and Designers mail@spaceagent.com
 London-Heidelberg-Barcelona-Brussels spaceagent.com
 spaceAgent Architects Ltd is a RIBA Chartered Practice

Office refurbishment
 16 Prescott Street
 London E1 8AZ

Stirling Ackroyd Legal
 402-404 Commercial Road
 London E1 0LP

Side elevation
 proposal

Planning only	
1:100 @A3	1:50 @A1
28.9.2020	
lezzi	
PRE_P05b	

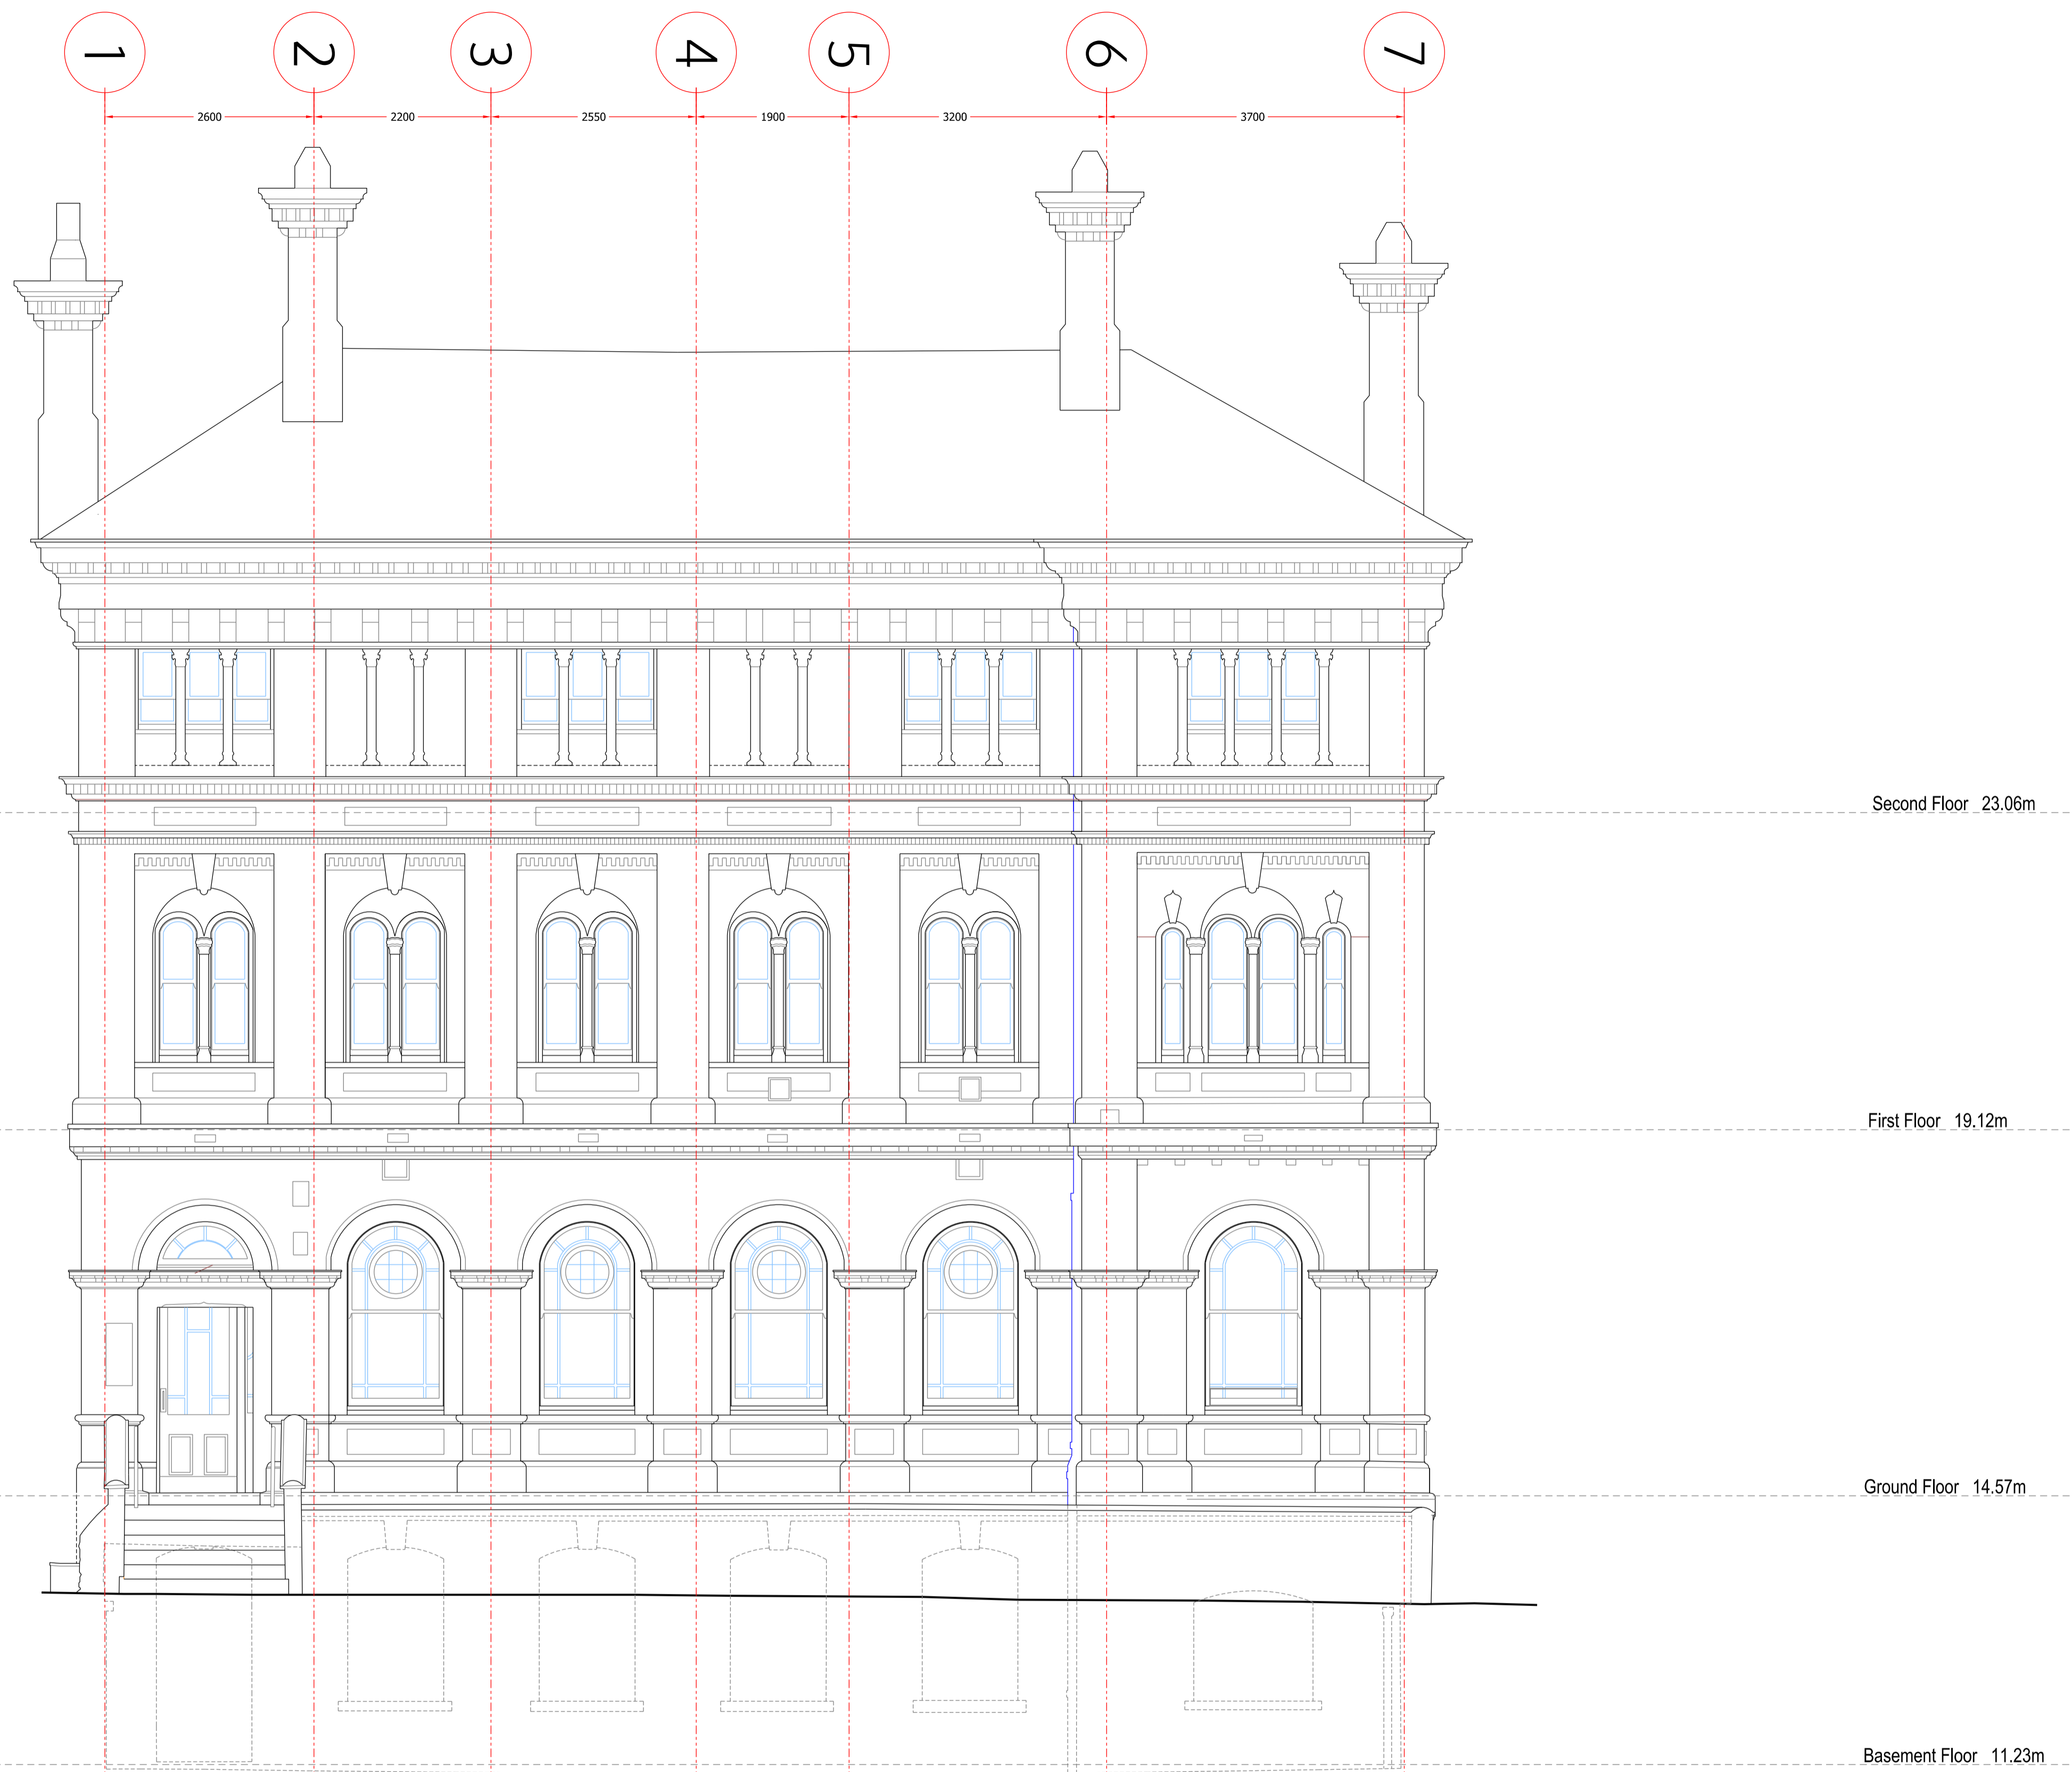

Front elevation

no. drawn date scale status title client project © ALL COPYRIGHTS RESERVED m 0 1 2 3 4 5 ALL DIMENSIONS TO BE CHECKED ON SITE

spaceAgent 


Architects and Designers mail@spaceagent.com
 London-Heidelberg-Barcelona-Brussels spaceagent.com
 spaceAgent Architects Ltd is a RIBA Chartered Practice

project Office refurbishment
 16 Prescott Street
 London E1 8AZ

client Stirling Ackroyd Legal
 402-404 Commercial Road
 London E1 0LP

title Front elevation
 proposal

Planning only	
	1:100 @A3 1:50 @A1
	28.9.2020
	lezzi
PRE_P06b	

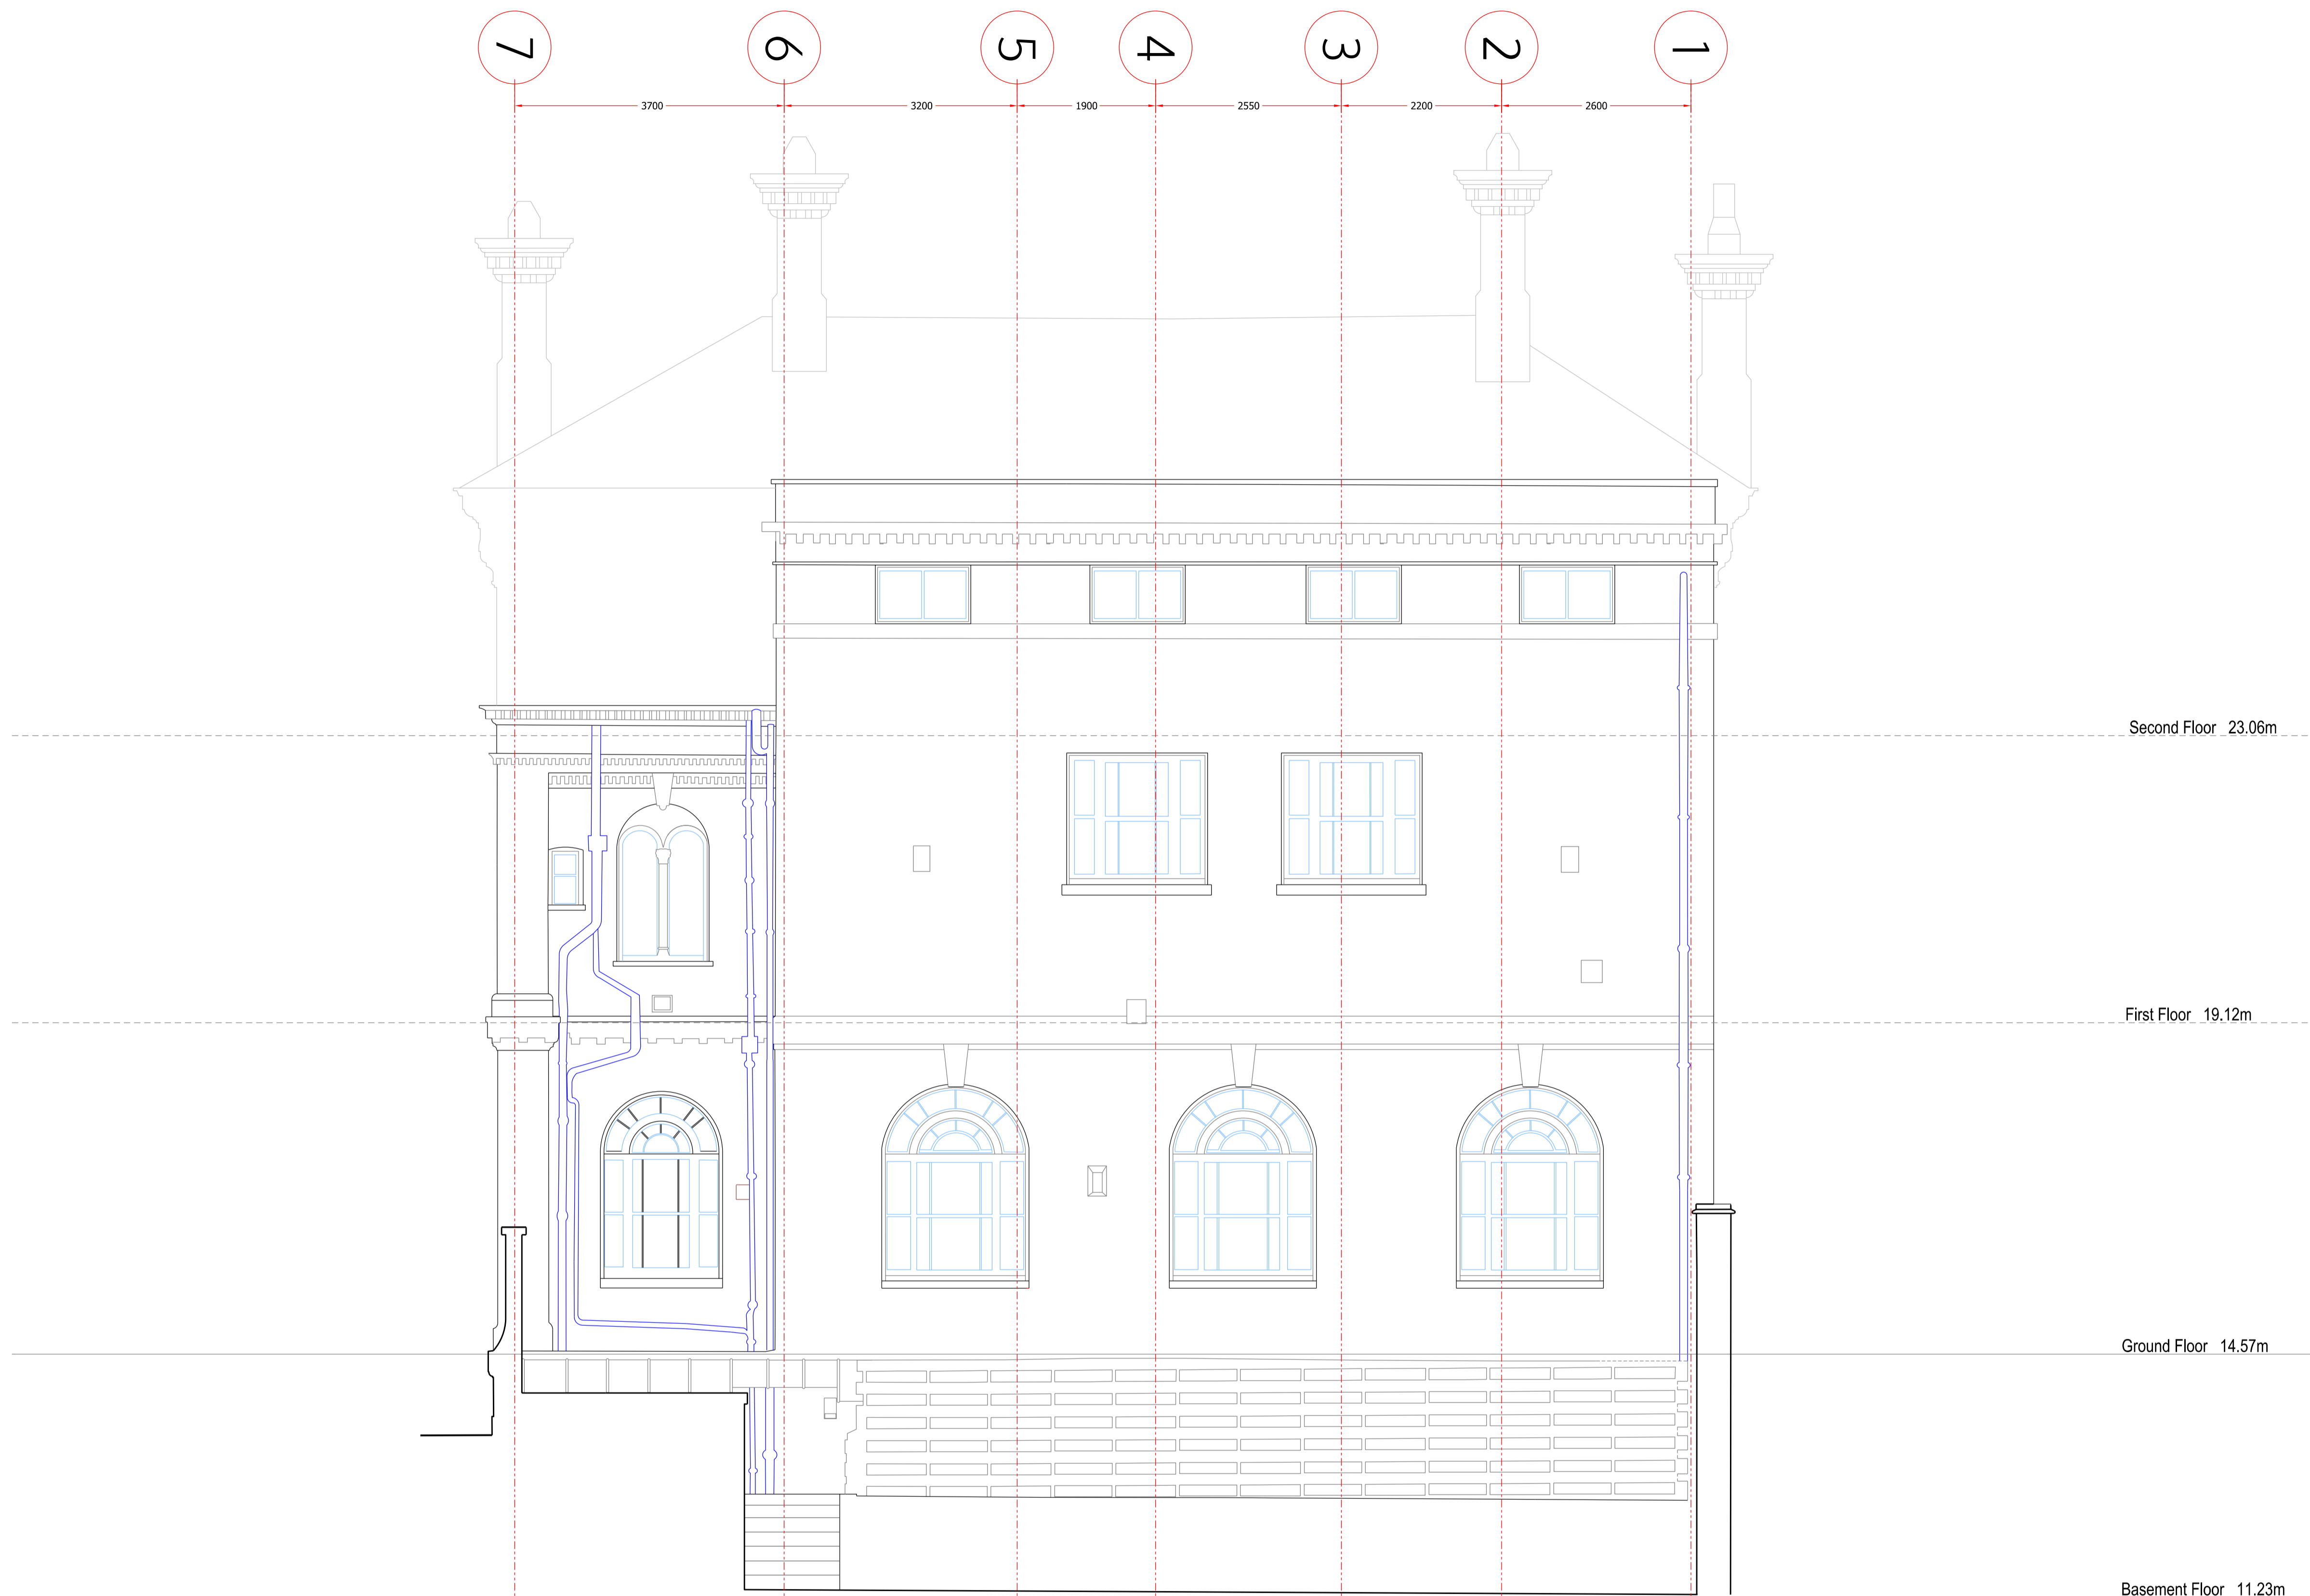

Back elevation

no. drawn date scale status title client project © ALL COPYRIGHTS RESERVED m 0 1 2 3 4 5 ALL DIMENSIONS TO BE CHECKED ON SITE

spaceAgent 

Architects and Designers mail@spaceagent.com
 London-Heidelberg-Barcelona-Brussels spaceagent.com
 spaceAgent Architects Ltd is a RIBA Chartered Practice

project Office refurbishment
 16 Prescott Street
 London E1 8AZ

client Stirling Ackroyd Legal
 402-404 Commercial Road
 London E1 0LP

title Back elevation
 proposal

Planning only

1:100 @A3
 1:50 @A1

28.9.2020

lezzi

PRE_P07b