


Basement

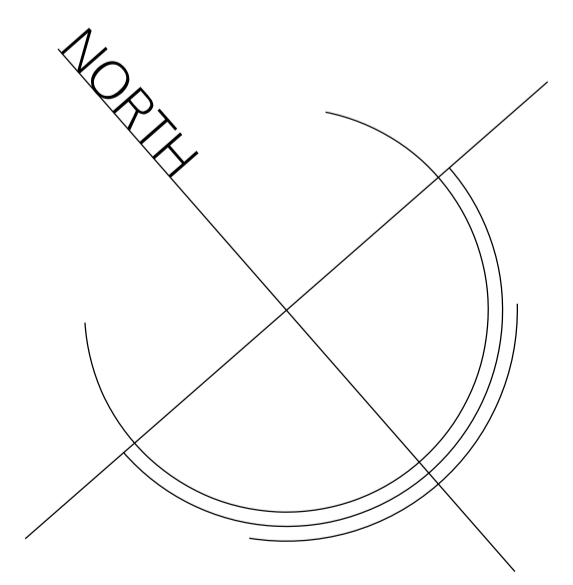


no. drawn date scale status title client project no. 0 1 2 3 4 5 ALL DIMENSIONS TO BE CHECKED ON SITE


**spaceAgent**  
 Architects and Designers mail@spaceagent.com  
 London-Heidelberg-Barcelona-Brussels spaceagent.com  
 spaceAgent Architects Ltd is a RIBA Chartered Practice

Residential extension  
 23 Pandora Road  
 London NW6 1TS  
 Kirsten and Ewan Macaulay  
 Flat 1, 23 Pandora Road  
 London NW6 1TS  
 Basement plan  
 as proposed

<b>DRAFT</b>	
	1:100 @A3 1:50 @A1
	15.02.21
	I.lezzi
<b>PAN_P01b</b>	

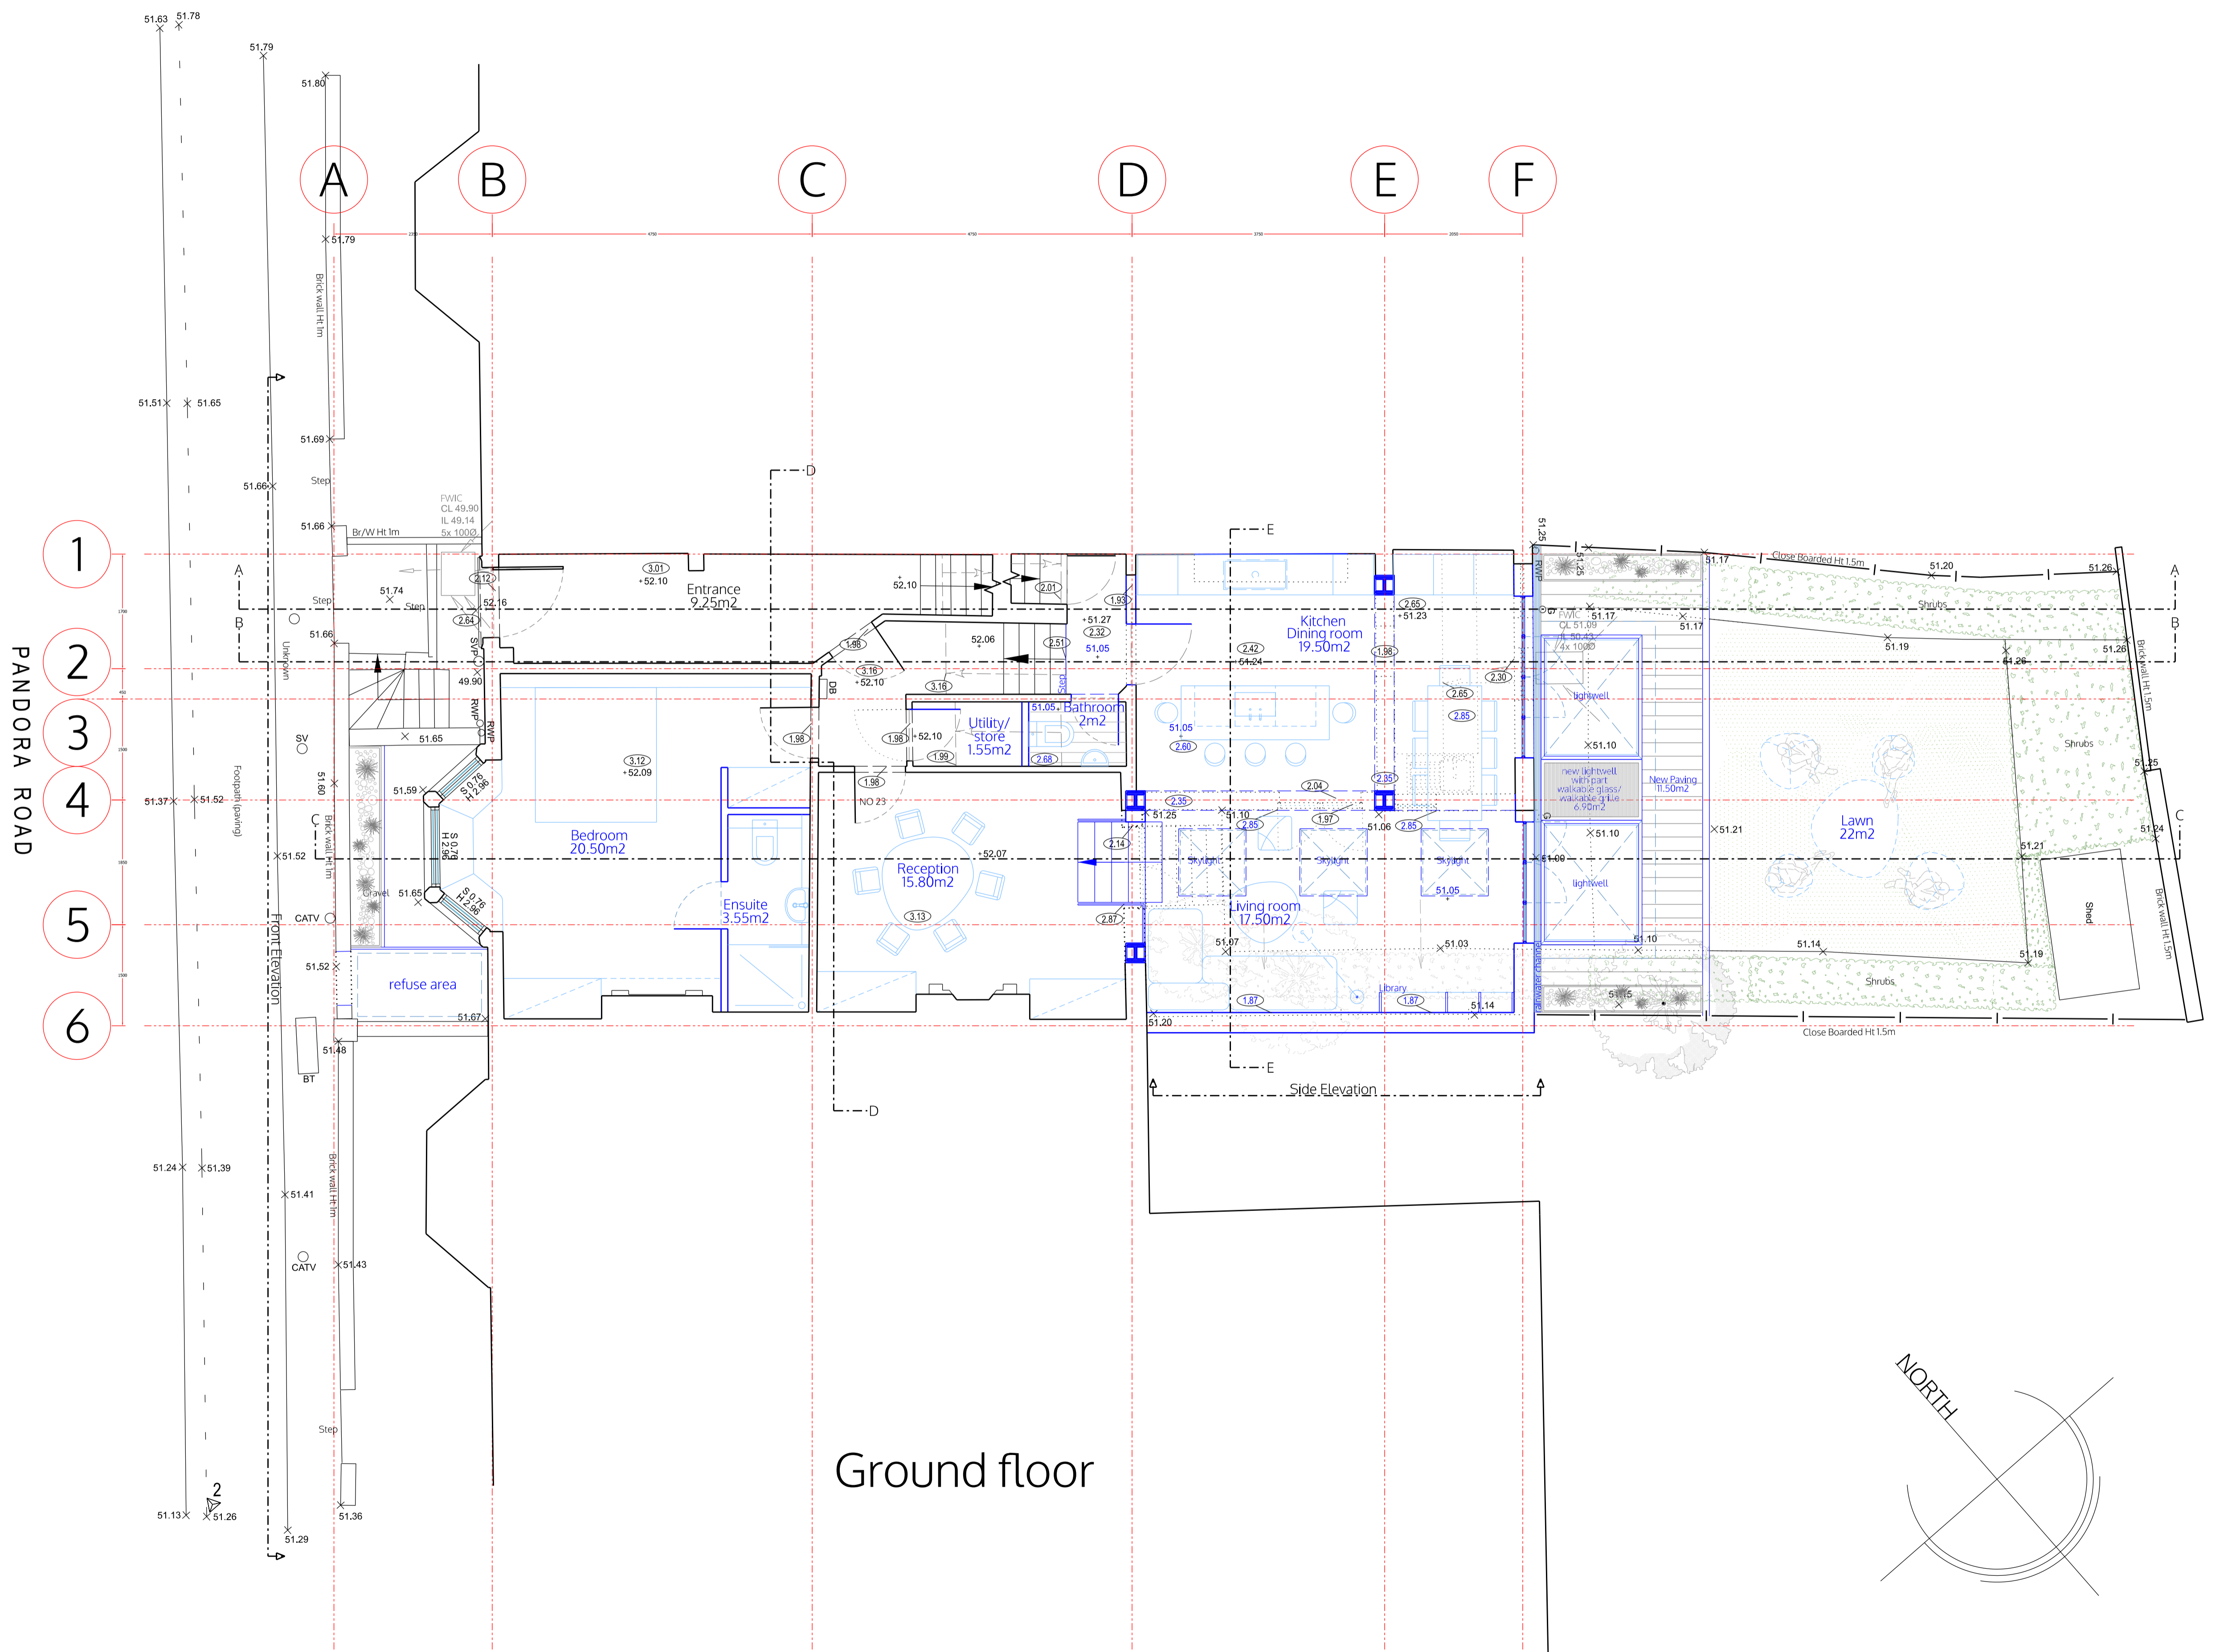

Ground floor

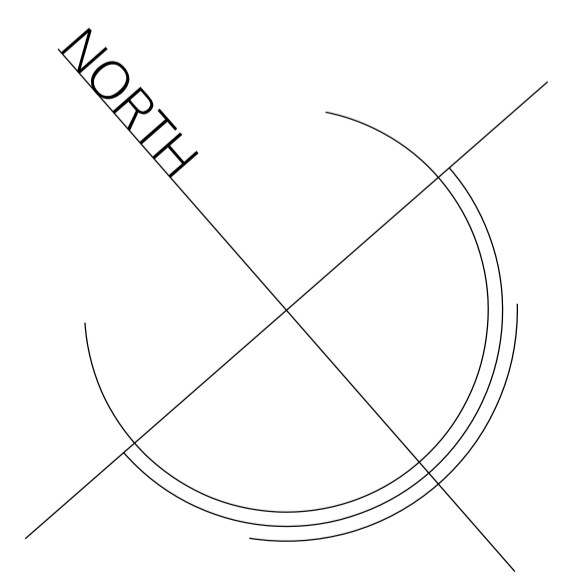

PANDORA ROAD

no. drawn date scale status title client project © ALL COPYRIGHTS RESERVED m 0 1 2 3 4 5 ALL DIMENSIONS TO BE CHECKED ON SITE


**spaceAgent**  
 Architects and Designers mail@spaceagent.com  
 London-Heidelberg-Barcelona-Brussels spaceagent.com  
 spaceAgent Architects Ltd is a RIBA Chartered Practice

Residential extension  
 23 Pandora Road  
 London NW6 ITS


Kirsten and Ewan Macaulay  
 Flat 1, 23 Pandora Road  
 London NW6 ITS

Ground floor plan  
 as proposed

<b>DRAFT</b>	
	1:100 @A3 1:50 @A1
	15.02.21
	I.lezzi
<b>PAN_P02b</b>	

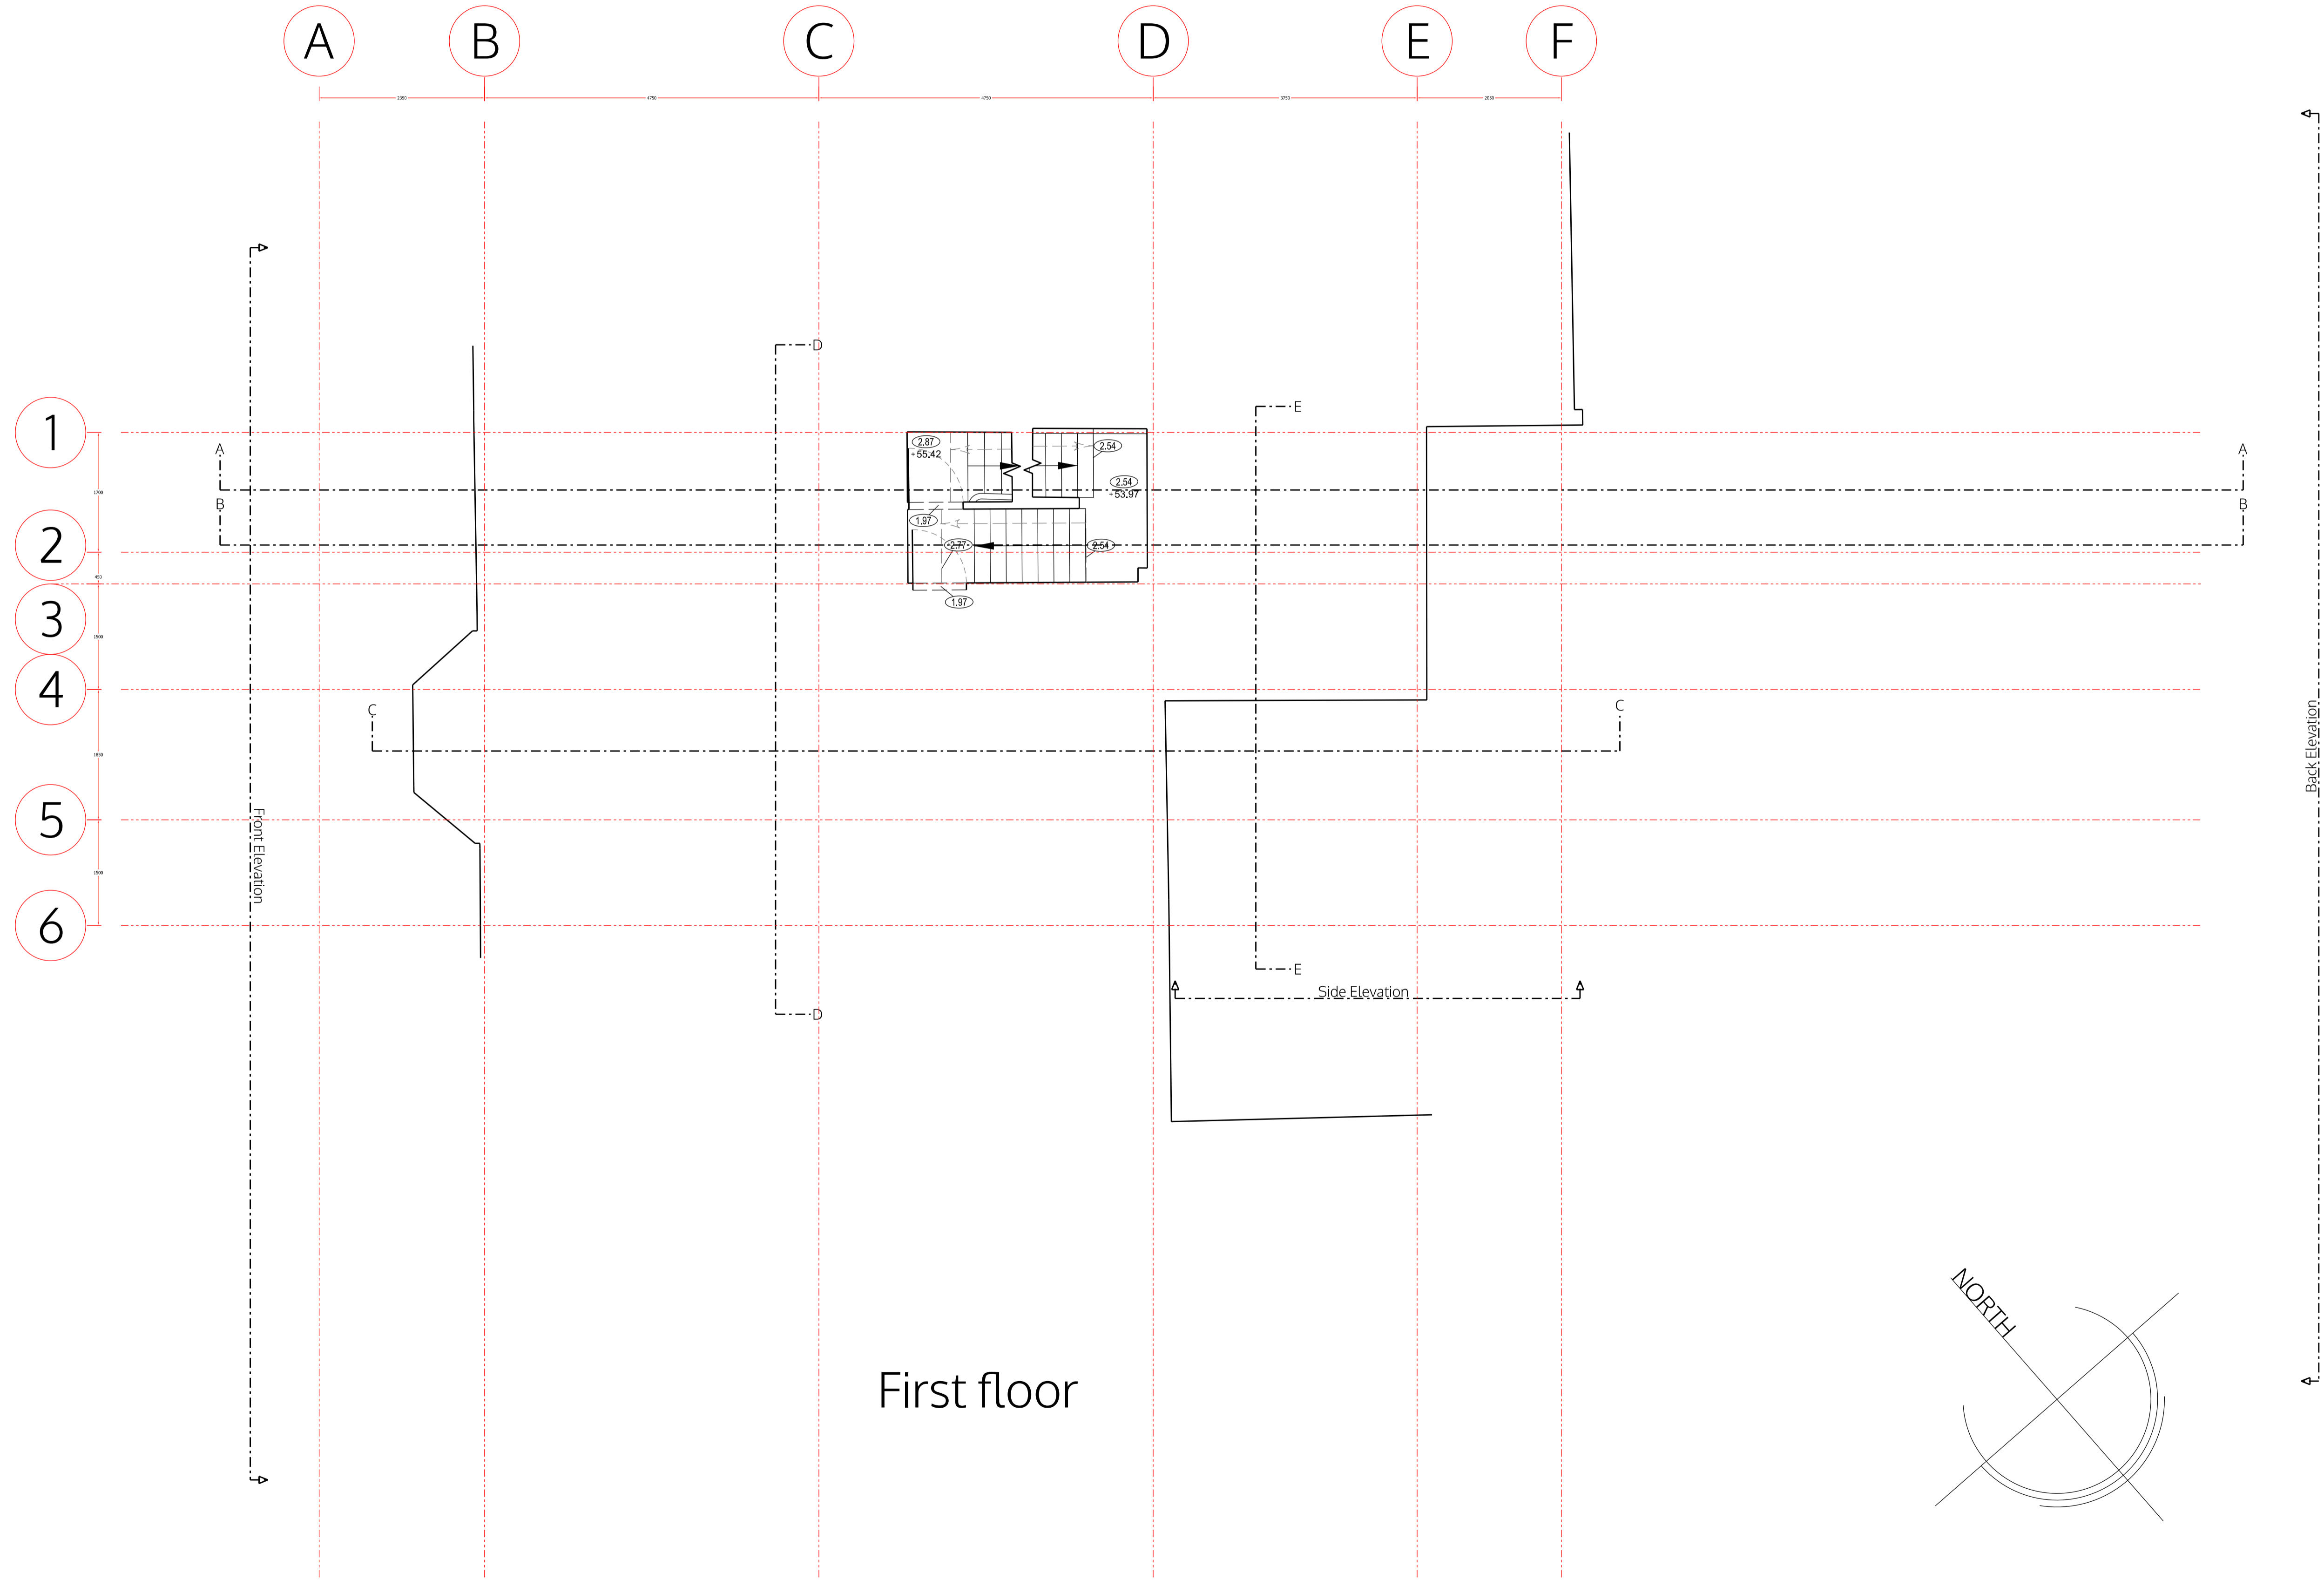

First floor

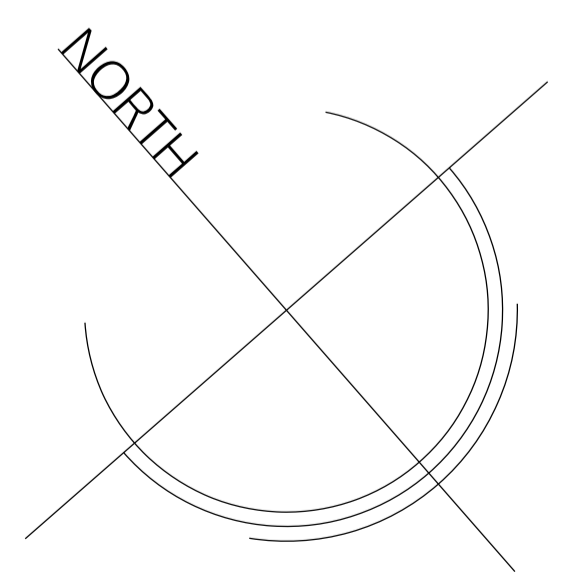


no. drawn date scale status title client project no. 0 1 2 3 4 5 ALL DIMENSIONS TO BE CHECKED ON SITE


**spaceAgent**   
 Architects and Designers mail@spaceagent.com  
 London-Heidelberg-Barcelona-Brussels spaceagent.com  
 spaceAgent Architects Ltd is a RIBA Chartered Practice

Residential extension  
 23 Pandora Road  
 London NW6 1TS  
 Kirsten and Ewan Macaulay  
 Flat 1, 23 Pandora Road  
 London NW6 1TS  
 First floor plan  
 as existing

<b>DRAFT</b>	
	1:100 @A3 1:50 @A1
	15.02.21
	I.lezzi
<b>PAN_P03b</b>	

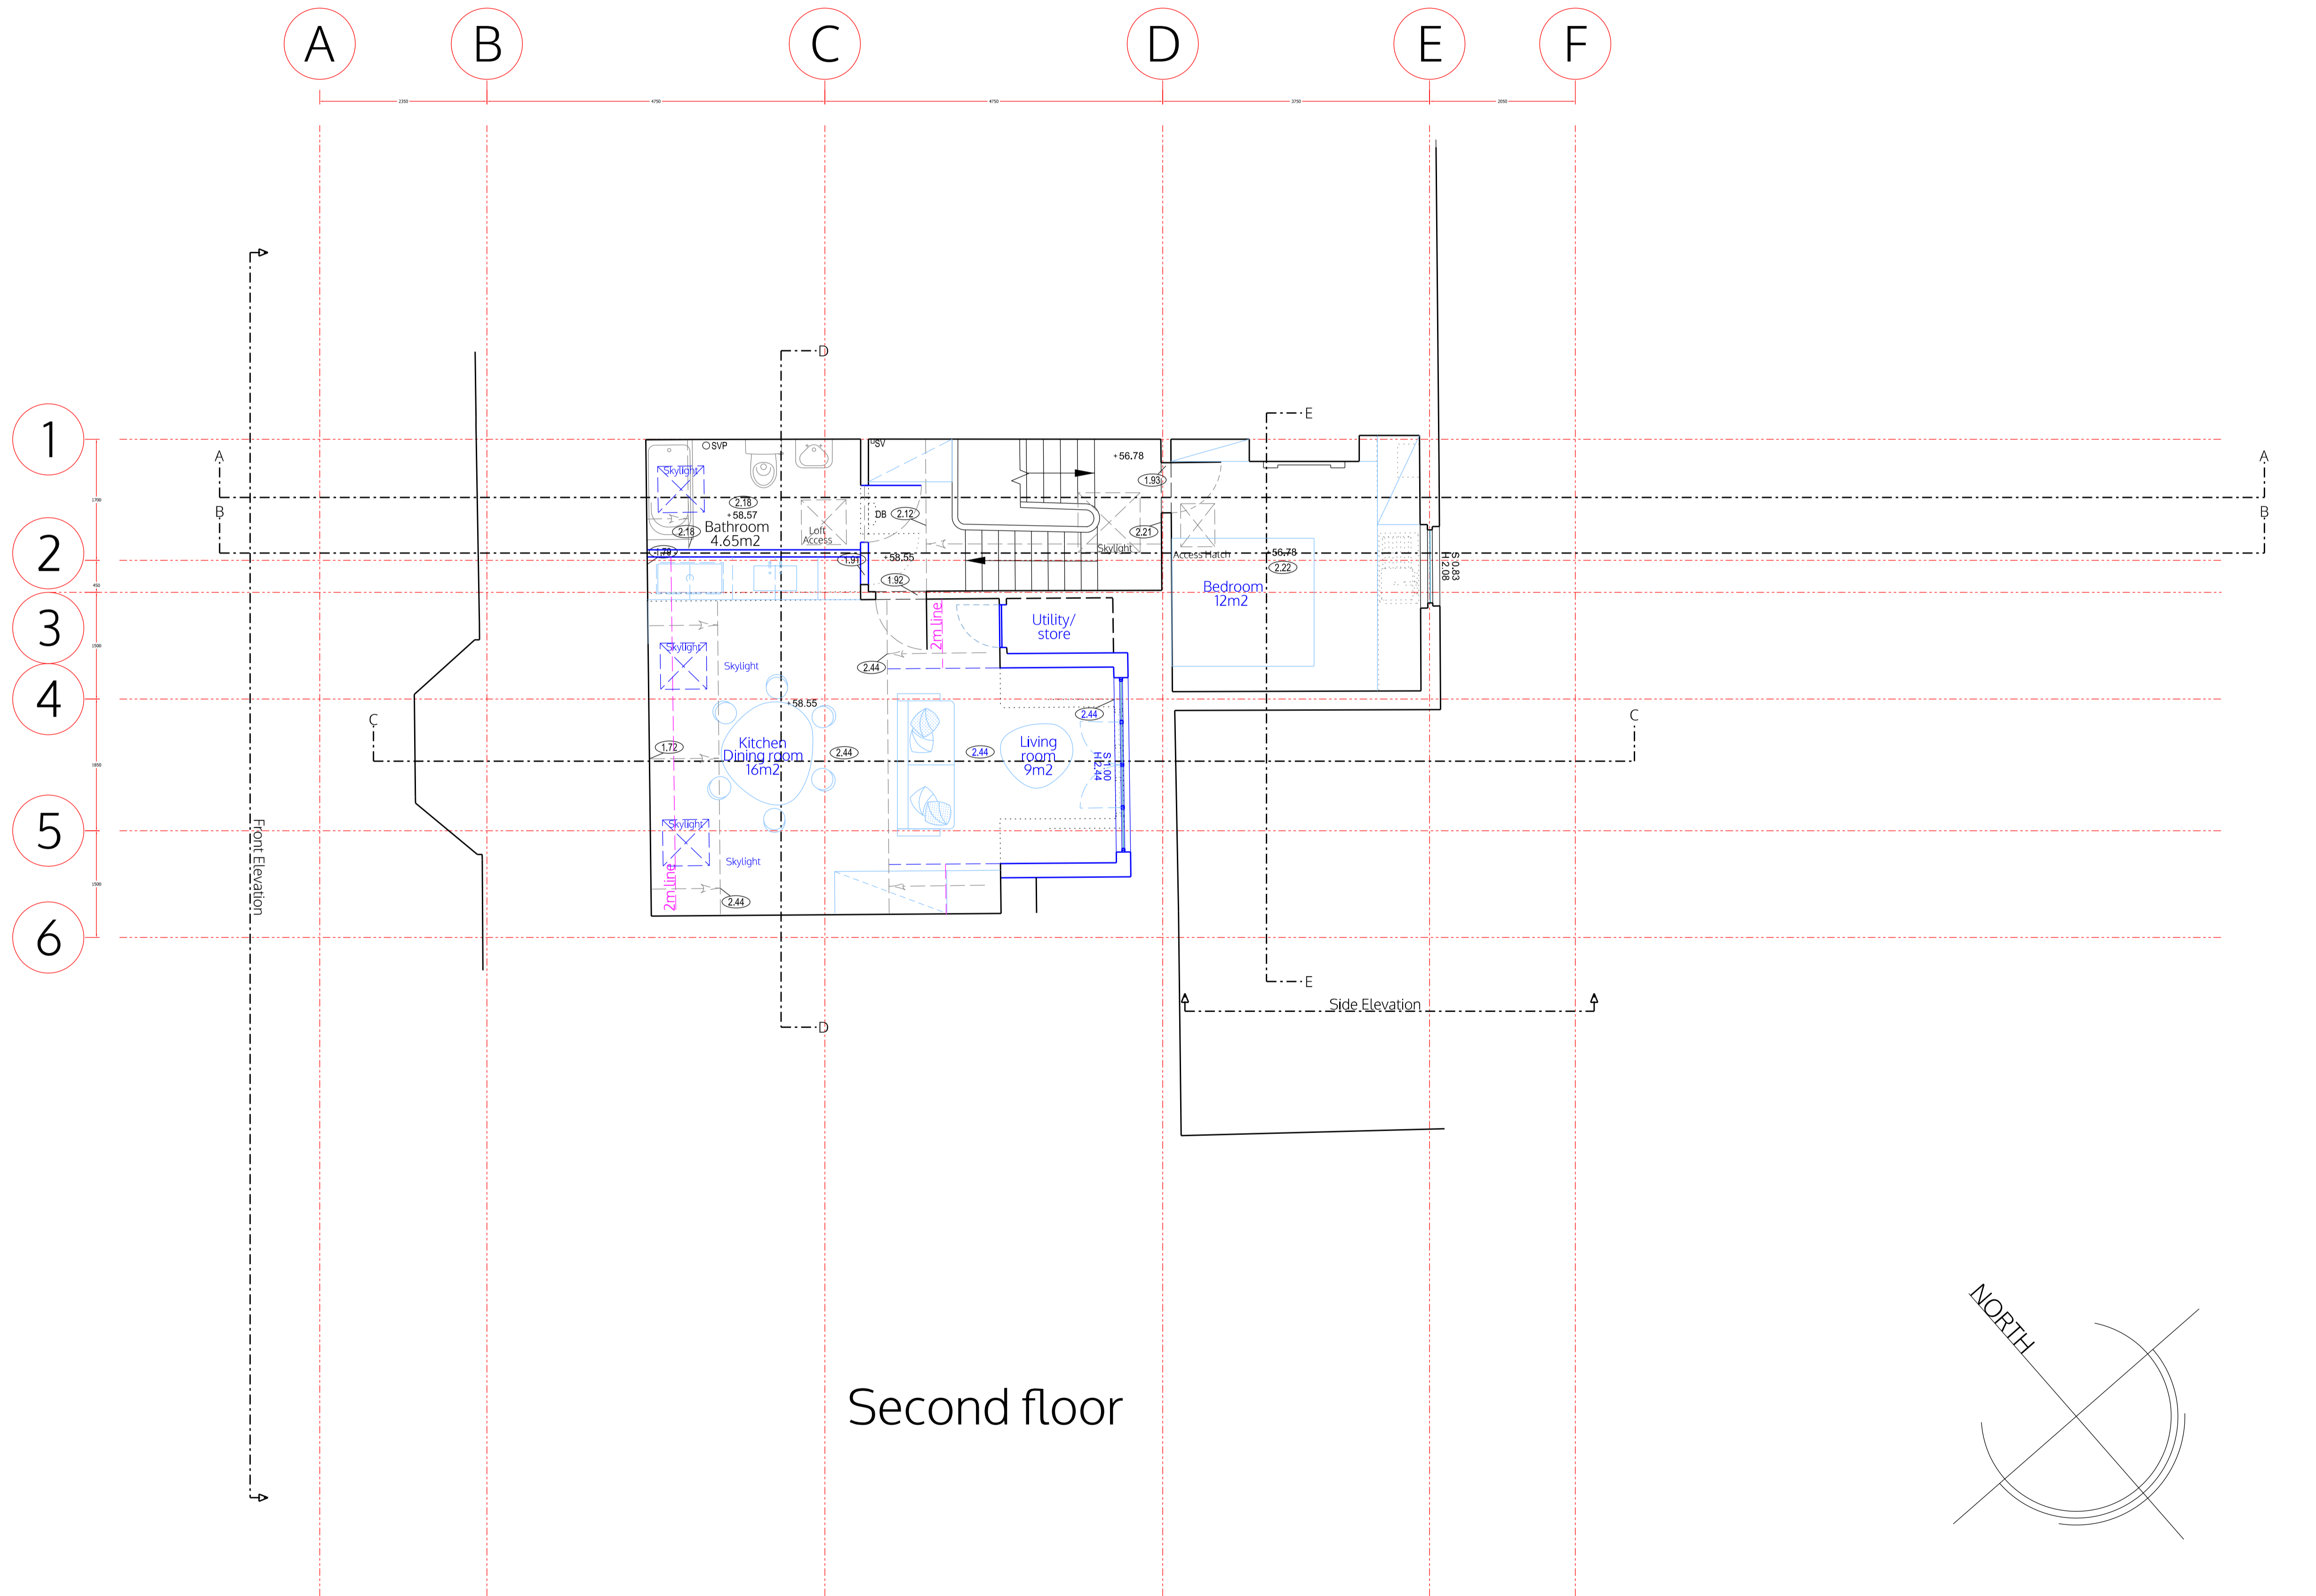

Second floor

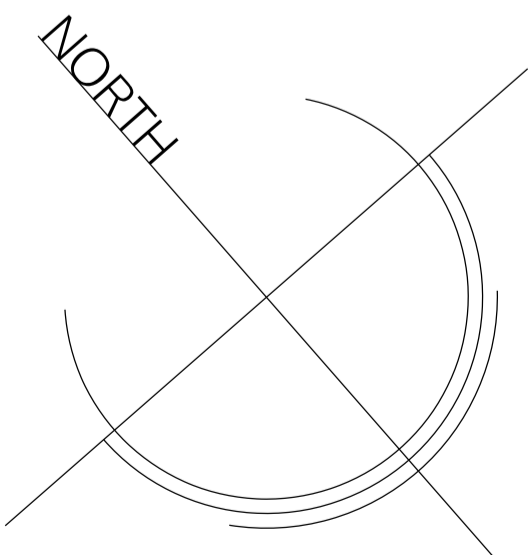


no. drawn date scale status title client project no. 0 1 2 3 4 5 ALL DIMENSIONS TO BE CHECKED ON SITE  
 © ALL COPYRIGHTS RESERVED


**spaceAgent**   
 Architects and Designers mail@spaceagent.com  
 London-Heidelberg-Barcelona-Brussels spaceagent.com  
 spaceAgent Architects Ltd is a RIBA Chartered Practice

project Residential extension  
 23 Pandora Road  
 London NW6 1TS  
 client Kirsten and Ewan Macaulay  
 Flat 1, 23 Pandora Road  
 London NW6 1TS  
 title Second floor plan  
 as proposed

DRAFT	
	1:100 @A3 1:50 @A1
	15.02.21
	I.lezzi
PAN_P04b	

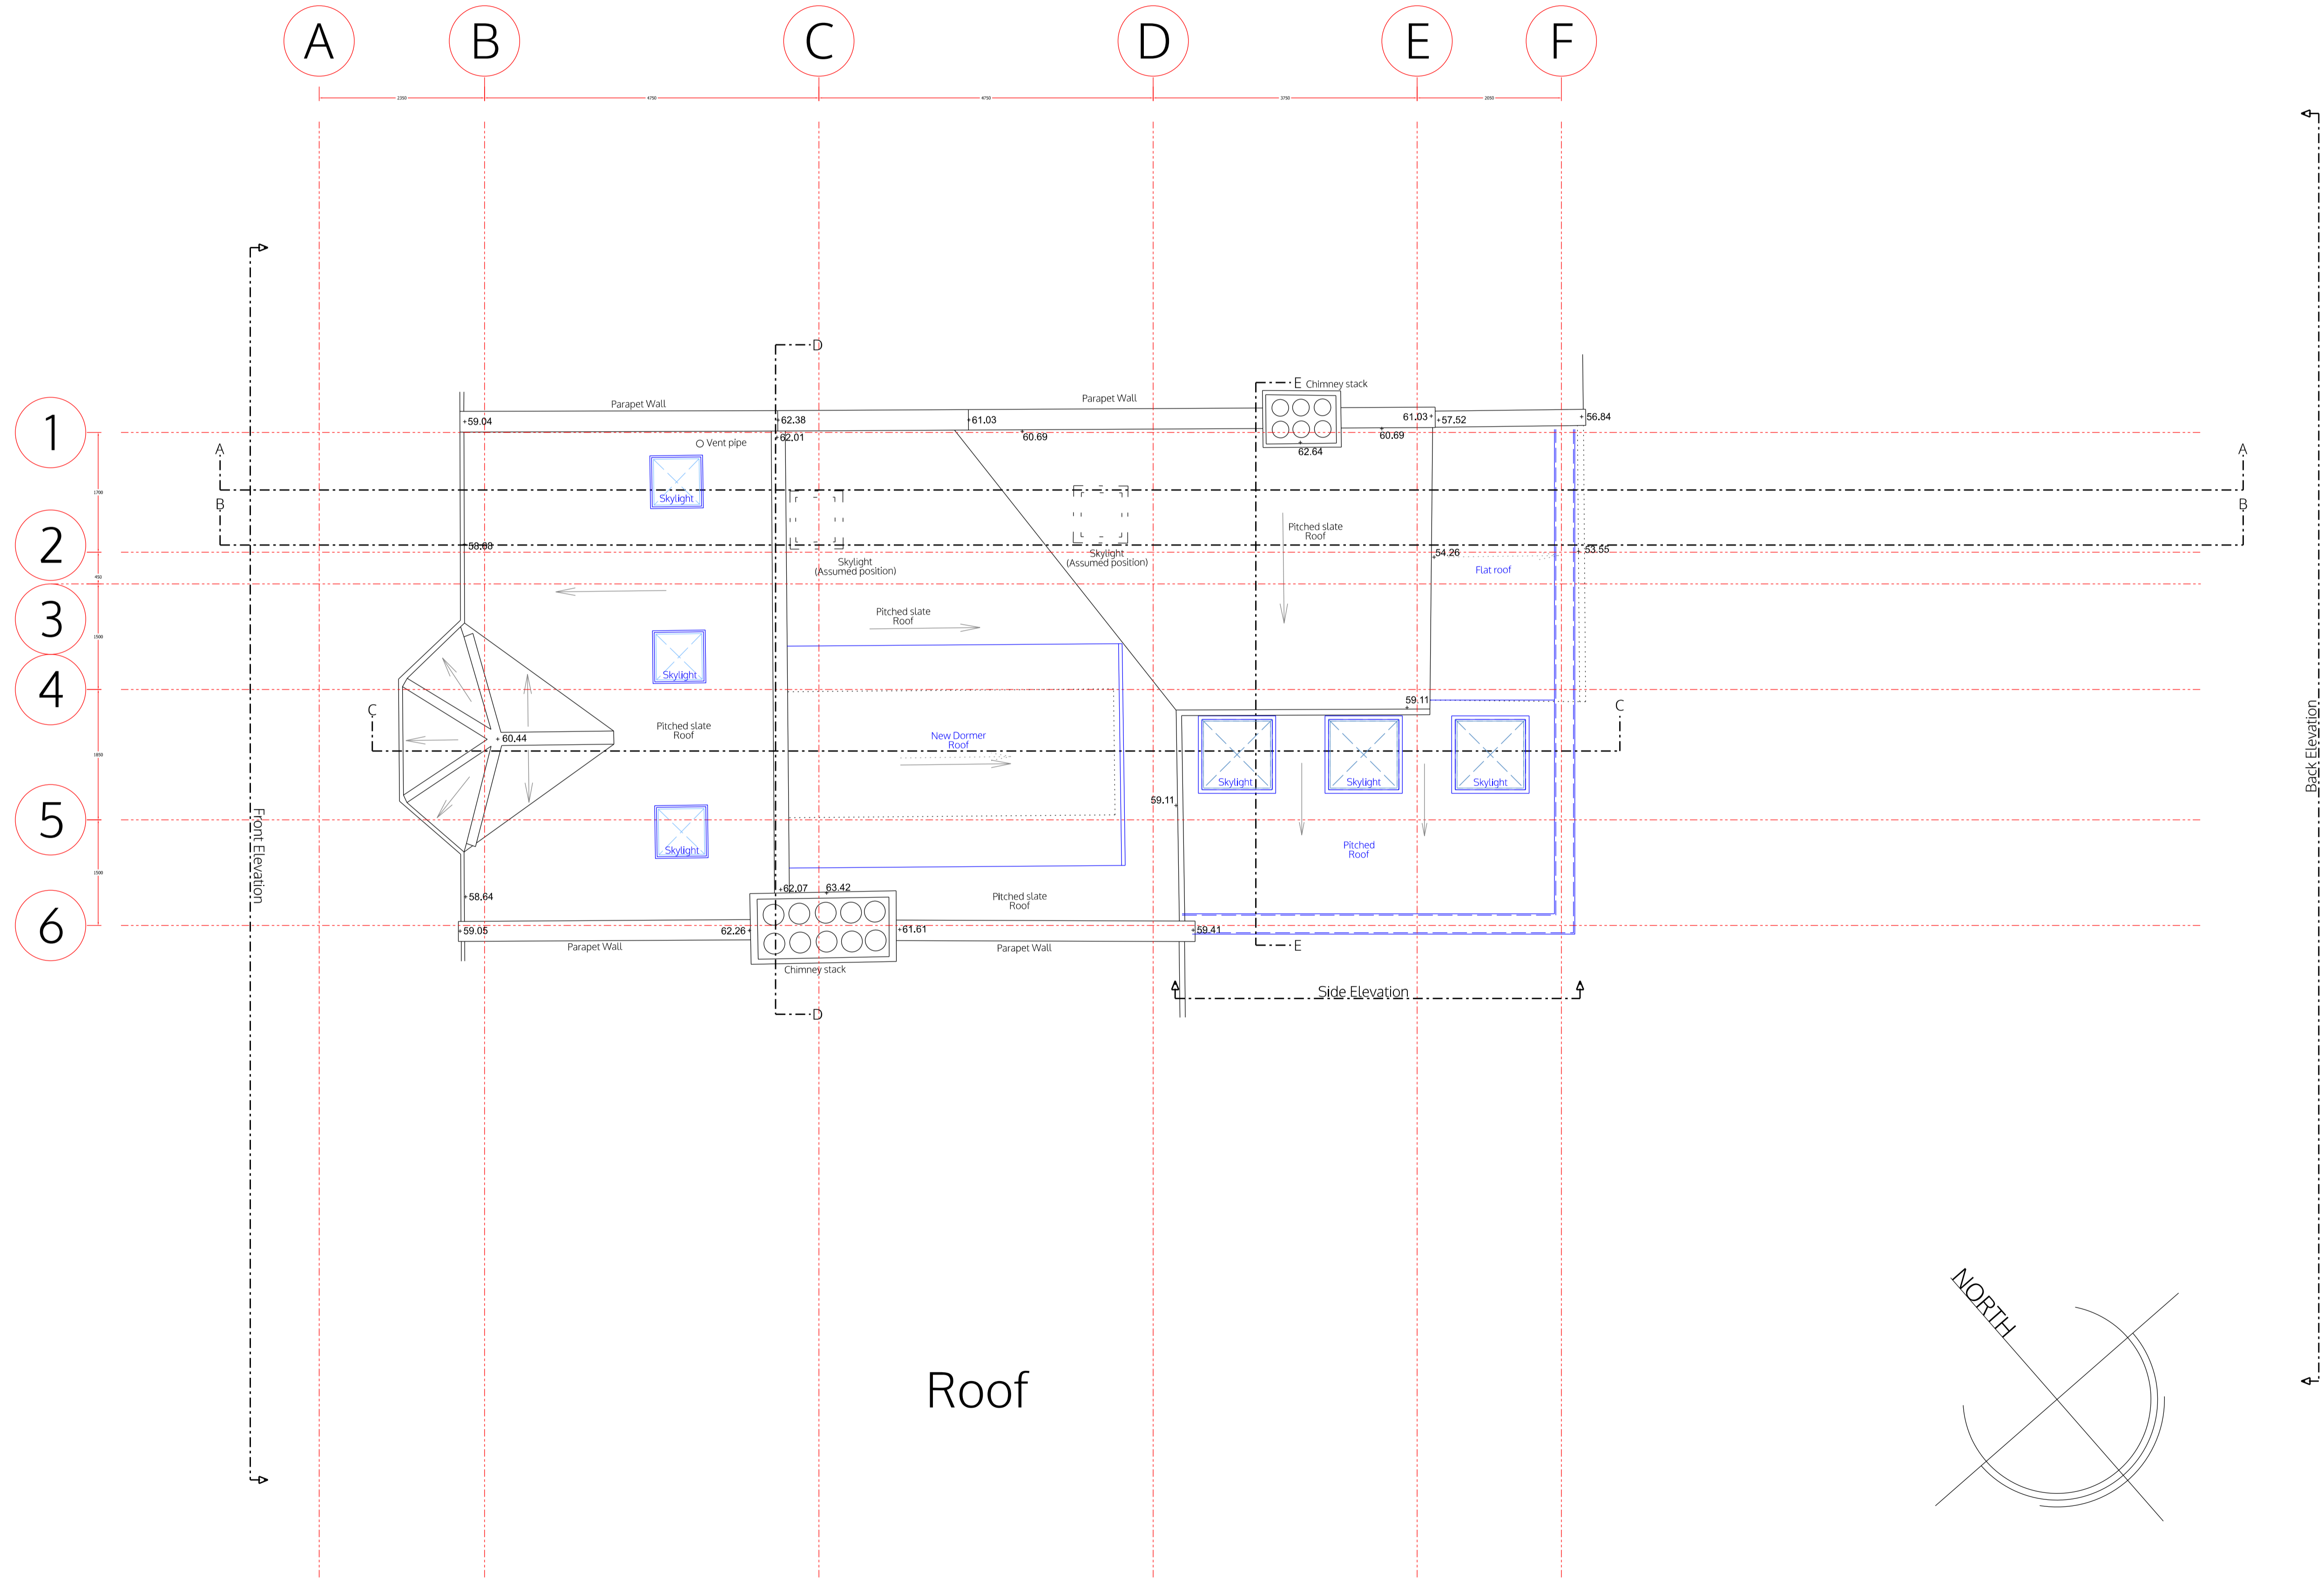

Roof

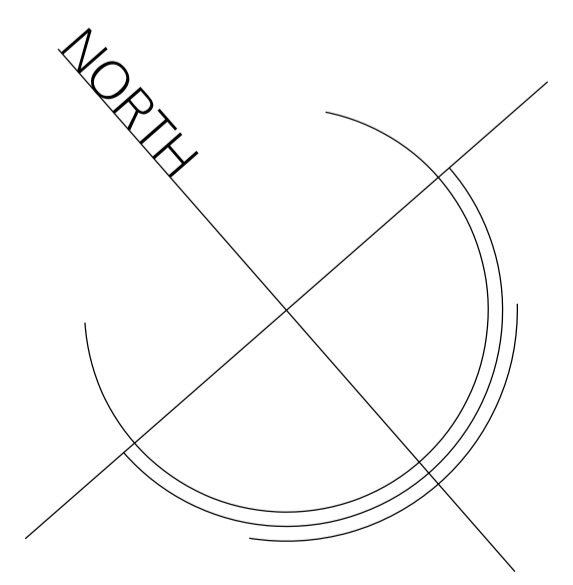


no. drawn date scale status title client project no. 0 1 2 3 4 5 ALL DIMENSIONS TO BE CHECKED ON SITE

**spaceAgent**  
 Architects and Designers London-Heidelberg-Barcelona-Brussels  
 mail@spaceagent.com spaceagent.com  
 spaceAgent Architects Ltd is a RIBA Chartered Practice

Residential extension  
 23 Pandora Road  
 London NW6 1TS  
 Kirsten and Ewan Macaulay  
 Flat 1, 23 Pandora Road  
 London NW6 1TS  
 Roof plan  
 as proposed

<b>DRAFT</b>	
	1:100 @A3 1:50 @A1
	15.02.21
	I.lezzi
<b>PAN_P05b</b>	

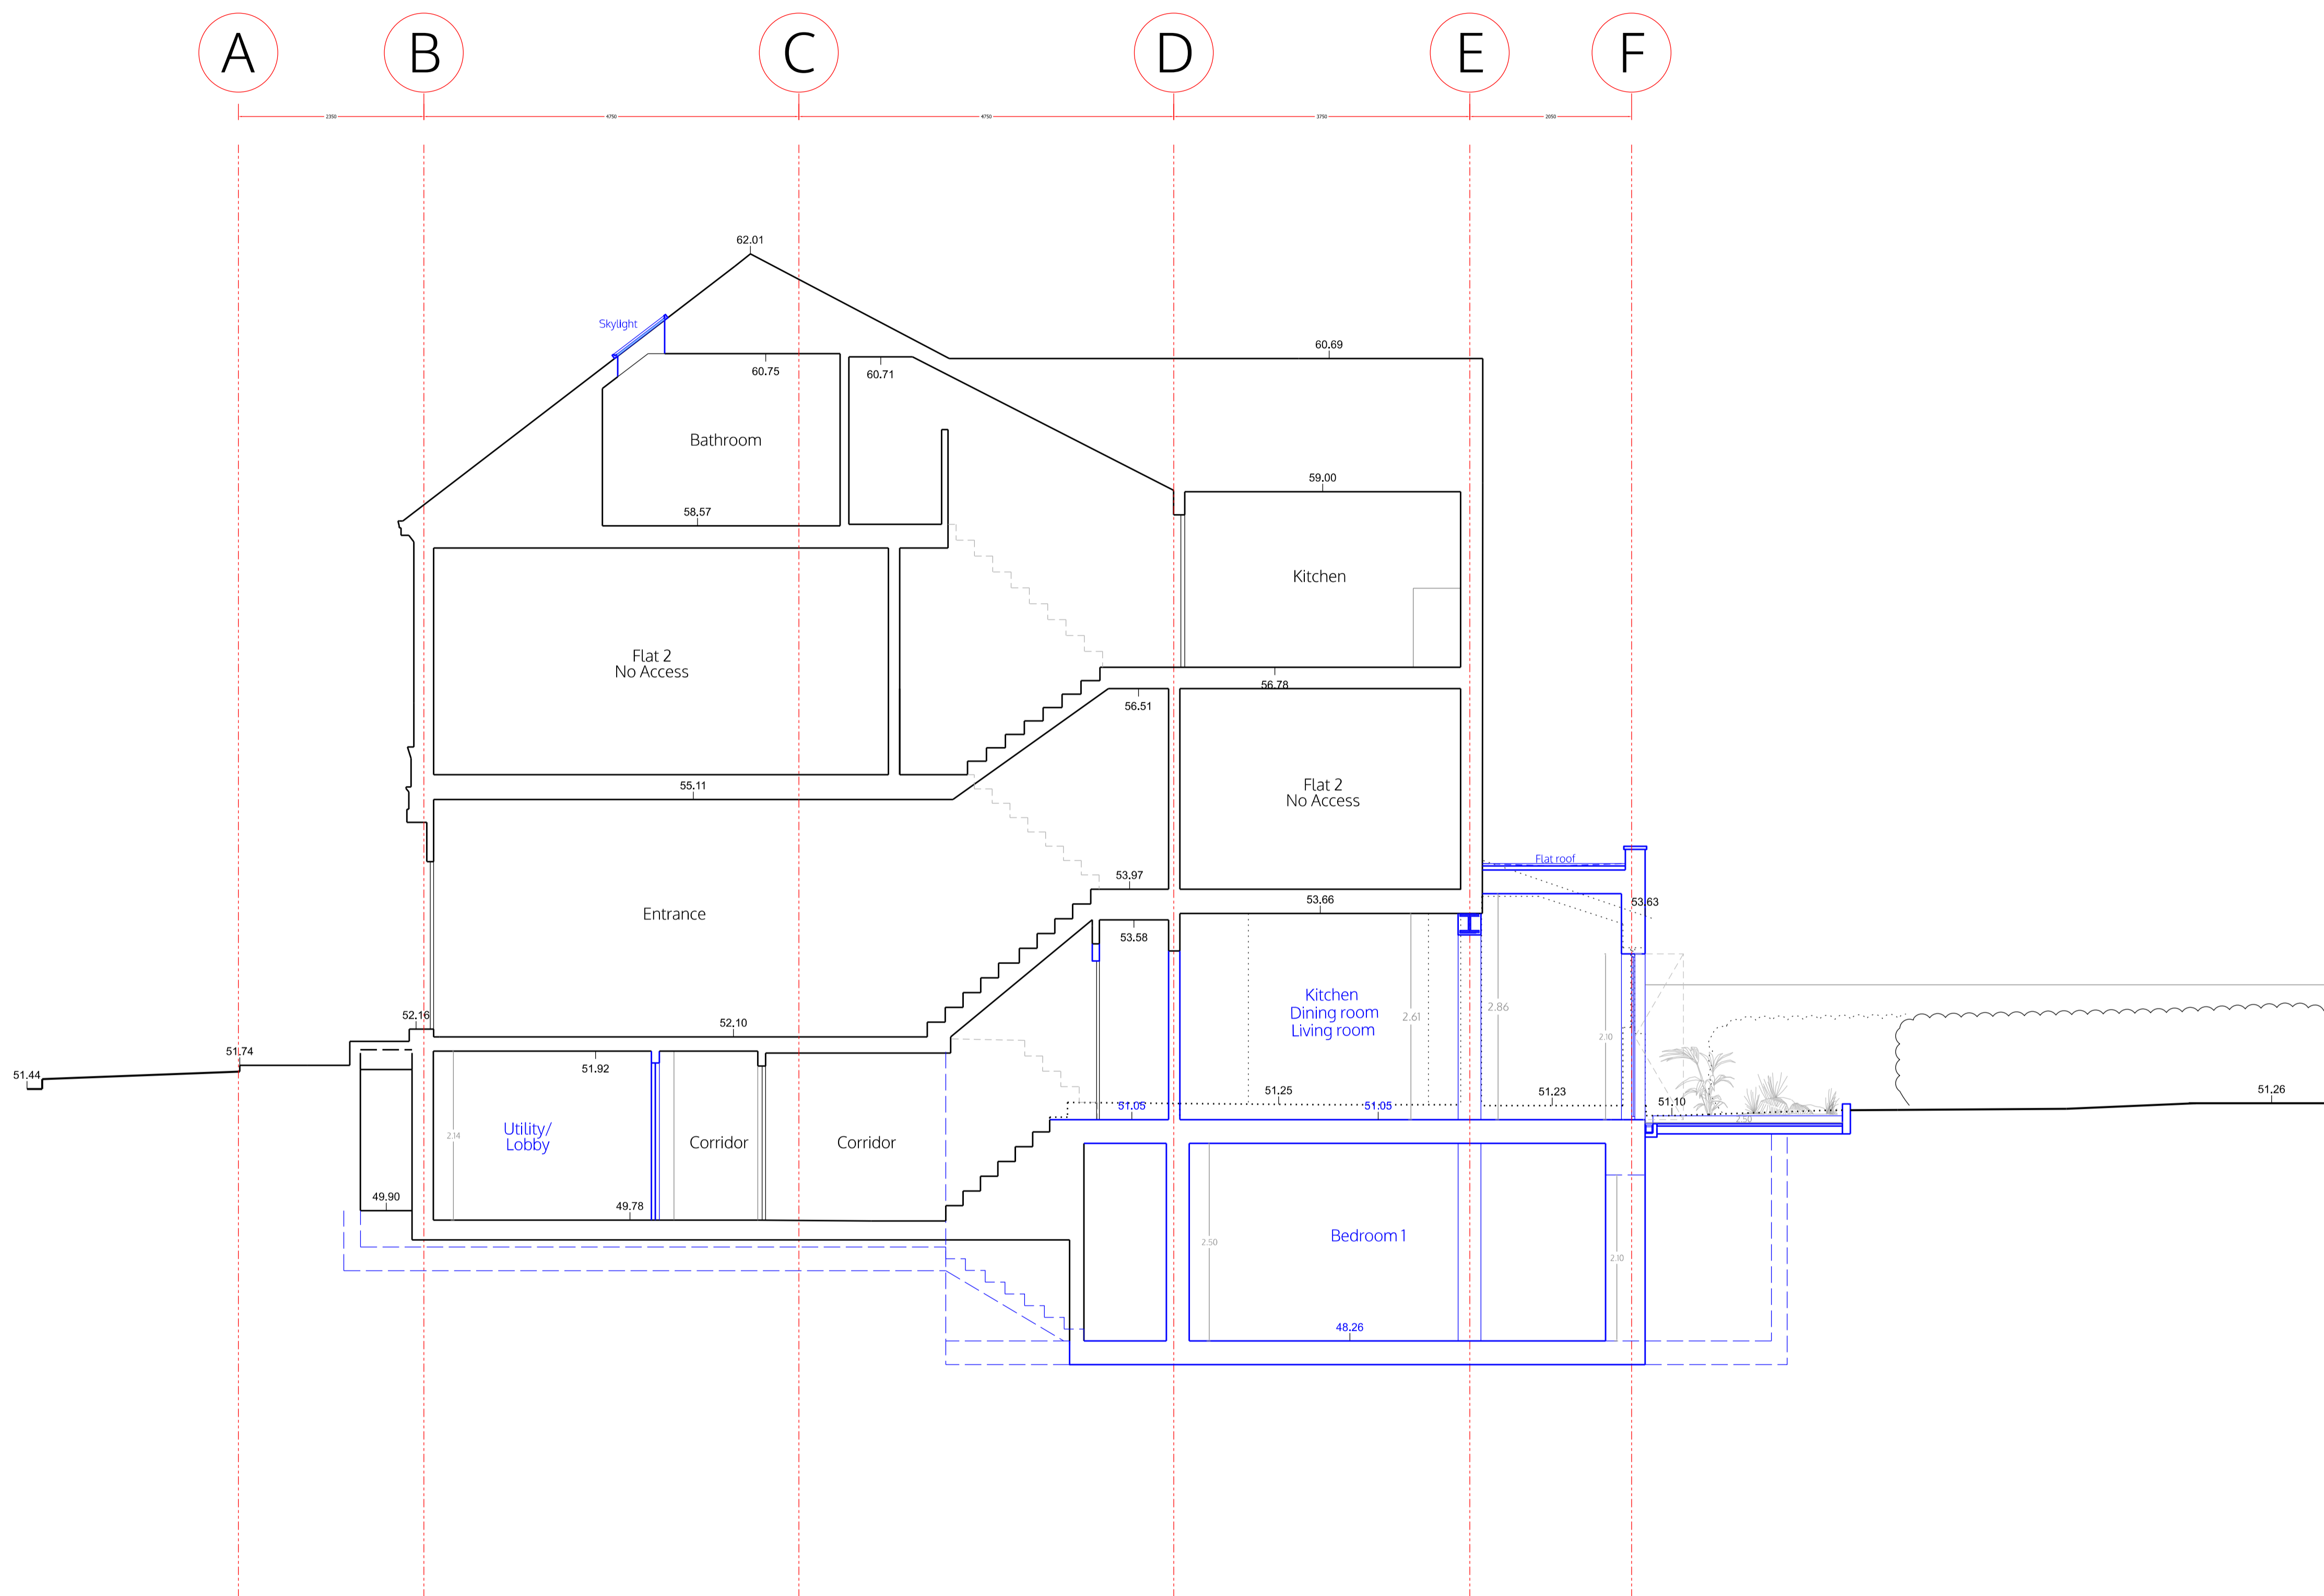

Section A-A

no. drawn date scale status title client project © ALL COPYRIGHTS RESERVED m 0 1 2 3 4 5 ALL DIMENSIONS TO BE CHECKED ON SITE

spaceAgent 


Architects and Designers mail@spaceagent.com  
 London-Heidelberg-Barcelona-Brussels spaceagent.com  
 spaceAgent Architects Ltd is a RIBA Chartered Practice

Residential extension  
 23 Pandora Road  
 London NW6 1TS

Kirsten and Ewan Macaulay  
 Flat 1, 23 Pandora Road  
 London NW6 1TS

Section A-A  
 as proposed

DRAFT	
	1:100 @A3 1:50 @A1
	15.02.21
	I.lezzi
PAN_P06b	

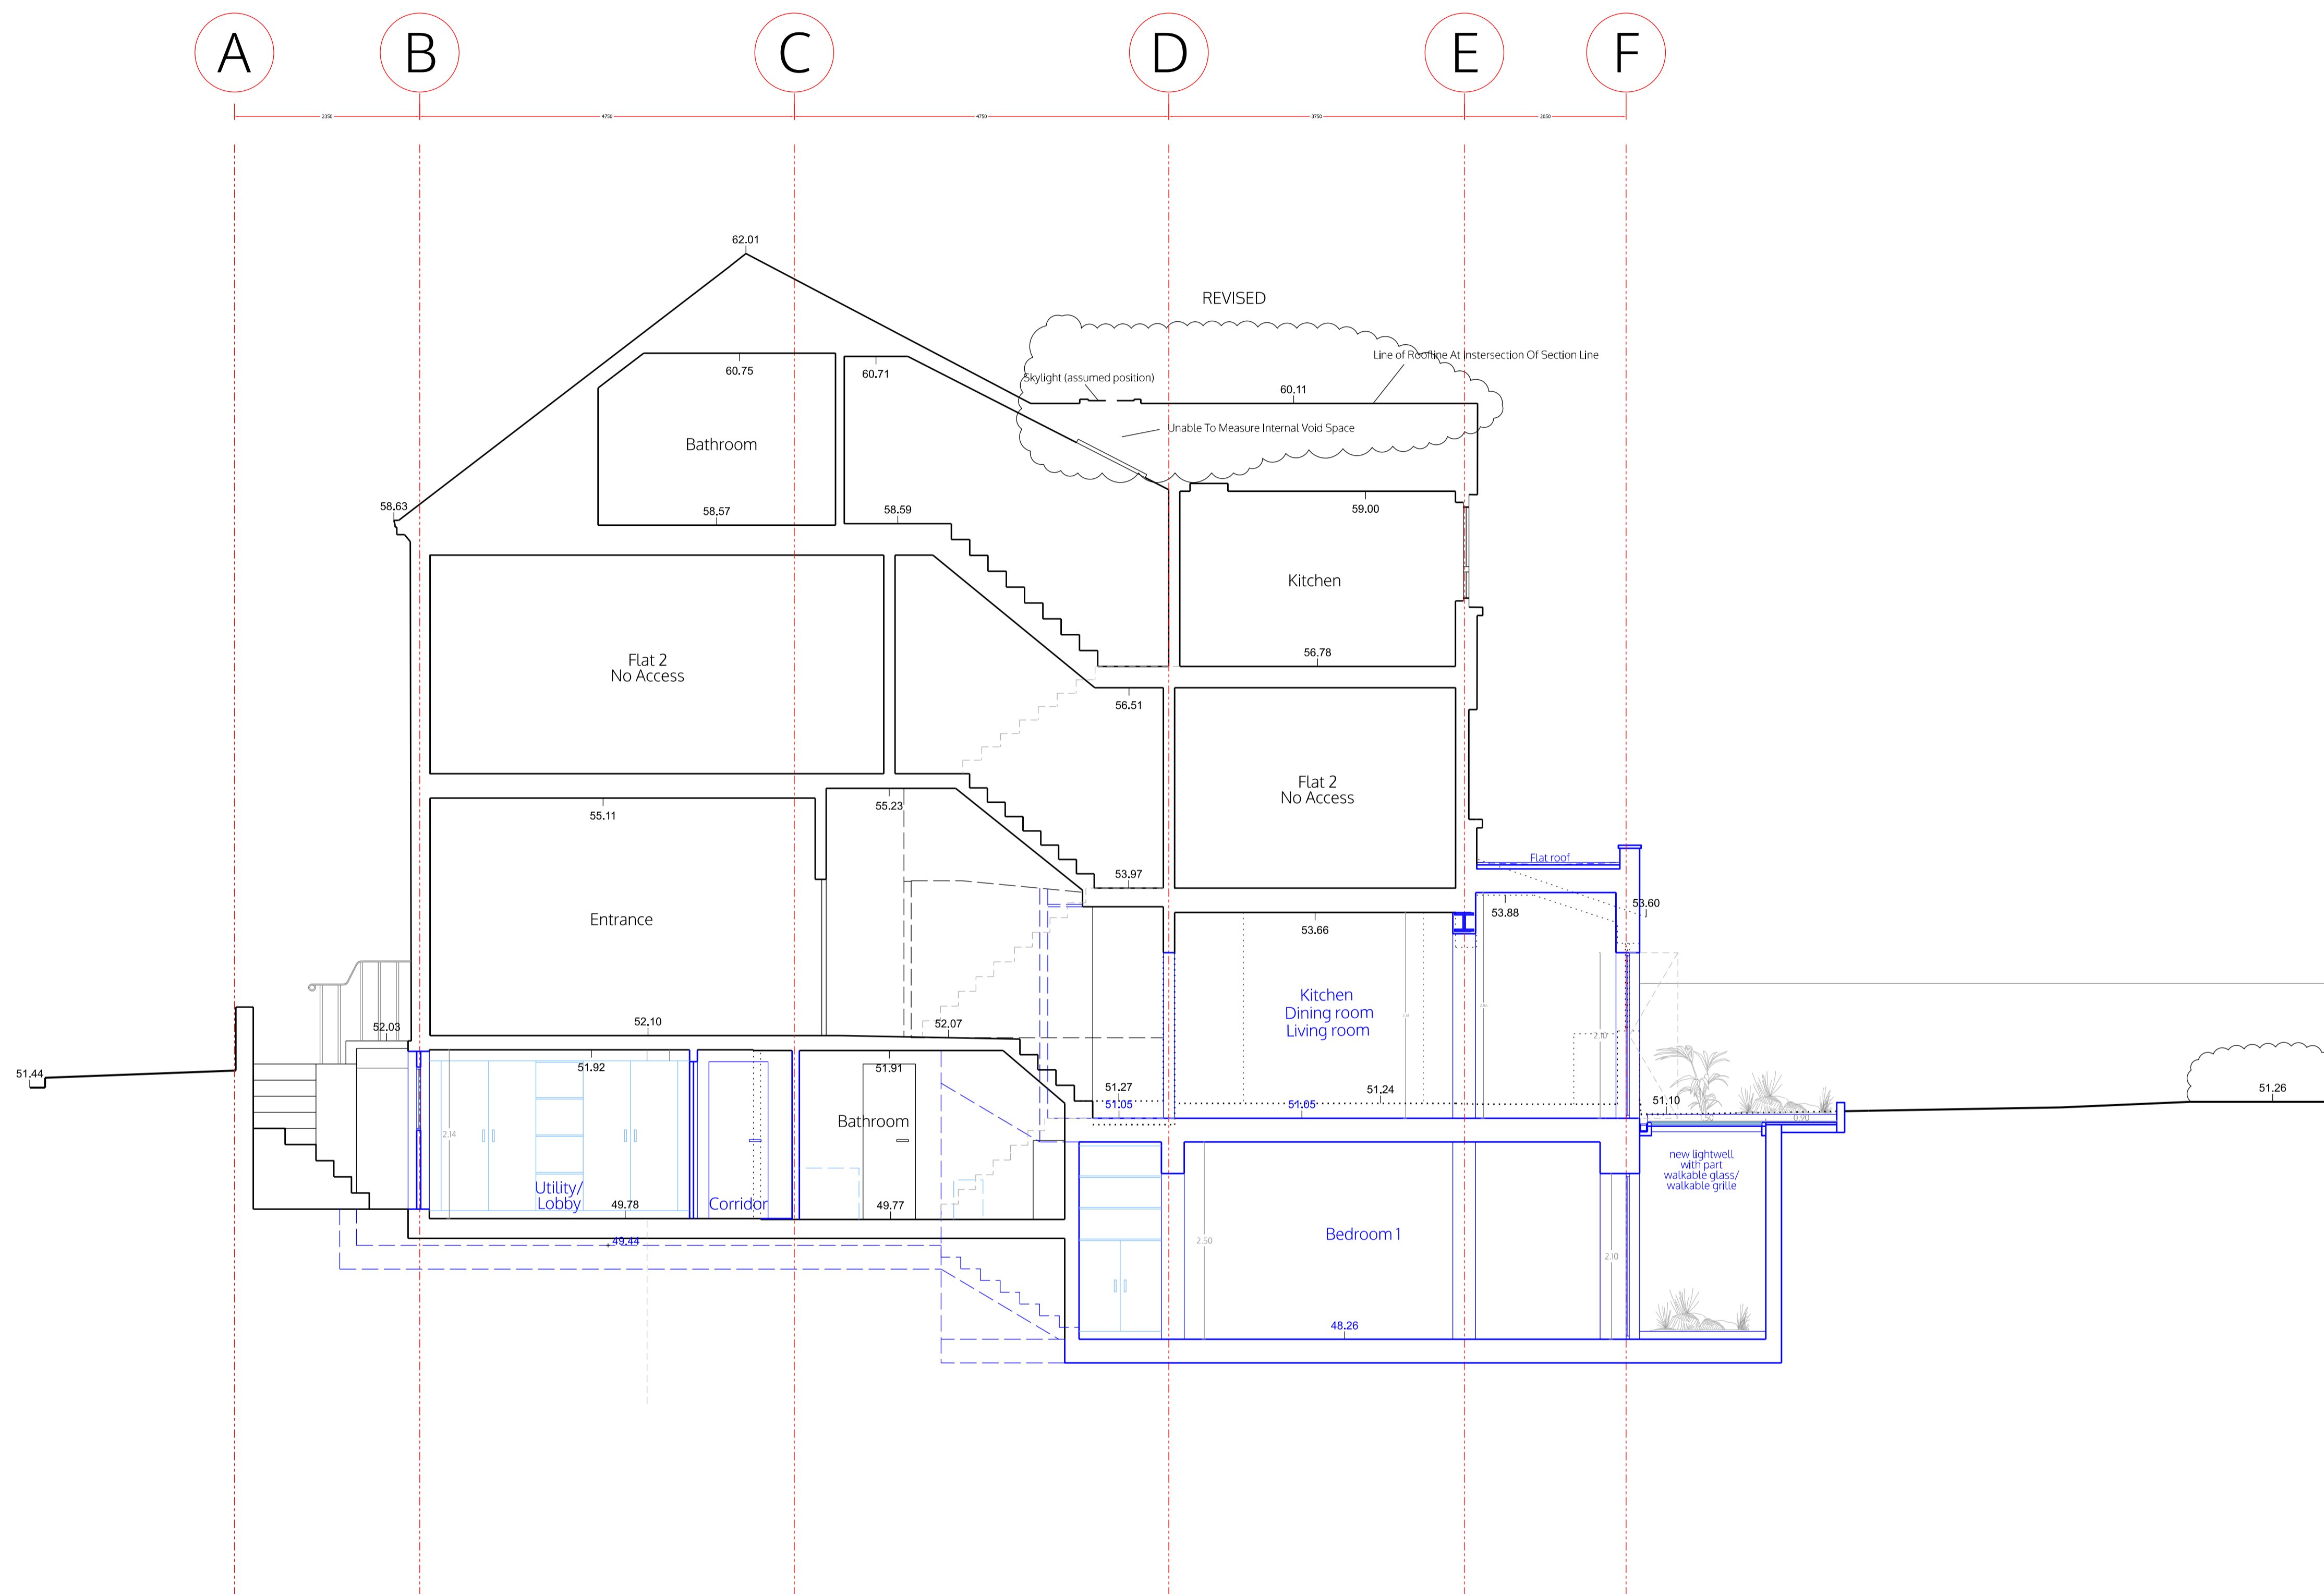

Section B-B

no. drawn date scale status title client project © ALL COPYRIGHTS RESERVED m 0 1 2 3 4 5 ALL DIMENSIONS TO BE CHECKED ON SITE

**spaceAgent** 


Architects and Designers mail@spaceagent.com  
 London-Heidelberg-Barcelona-Brussels spaceagent.com  
 spaceAgent Architects Ltd is a RIBA Chartered Practice

project Residential extension  
 23 Pandora Road  
 London NW6 1TS

client Kirsten and Ewan Macaulay  
 Flat 1, 23 Pandora Road  
 London NW6 1TS

title Section B-B  
 as proposed

DRAFT	
	1:100 @A3 1:50 @A1
	15.02.21
	I.lezzi
PAN_P07b	

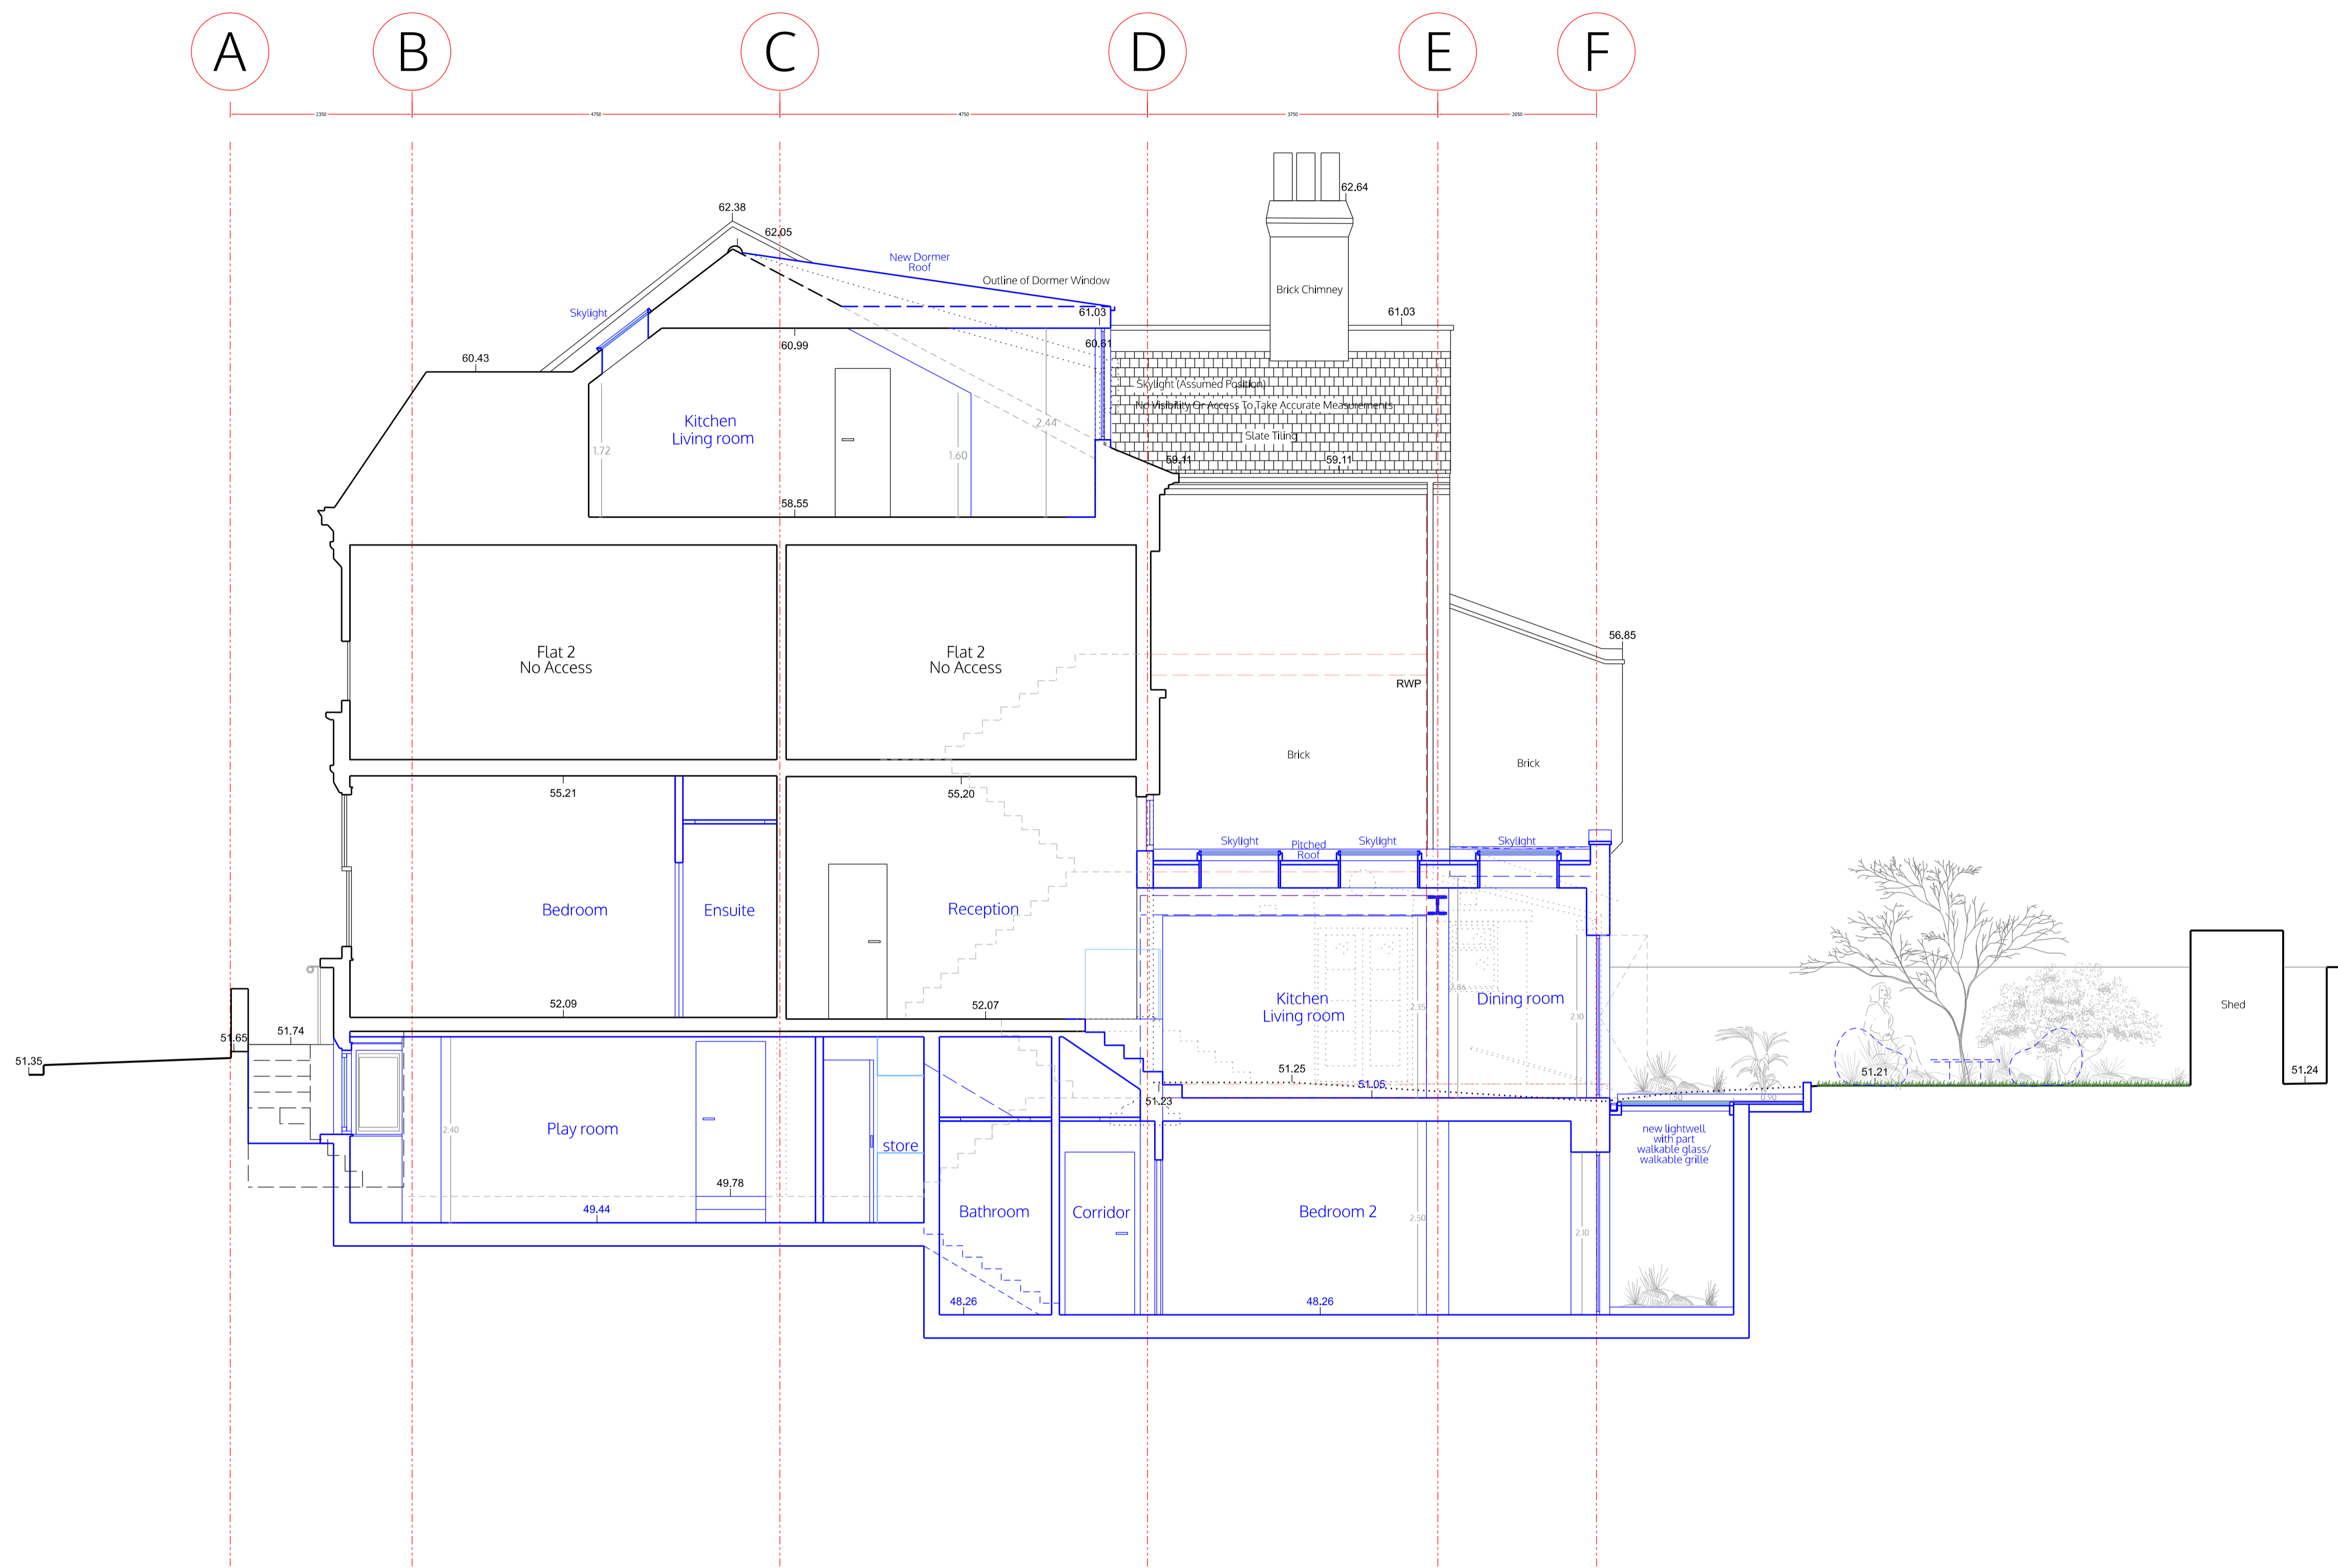

Section C-C

no. drawn date scale status title client project © ALL COPYRIGHTS RESERVED m 0 1 2 3 4 5 ALL DIMENSIONS TO BE CHECKED ON SITE

**spaceAgent** 


Architects and Designers mail@spaceagent.com  
 London-Heidelberg-Barcelona-Brussels spaceagent.com  
 spaceAgent Architects Ltd is a RIBA Chartered Practice

Residential extension  
 23 Pandora Road  
 London NW6 1TS


Kirsten and Ewan Macaulay  
 Flat 1, 23 Pandora Road  
 London NW6 1TS

Section C-C  
 as proposed


DRAFT	
	1:100 @A3 1:50 @A1
	15.02.21
	I.lezzi
PAN_P08b	

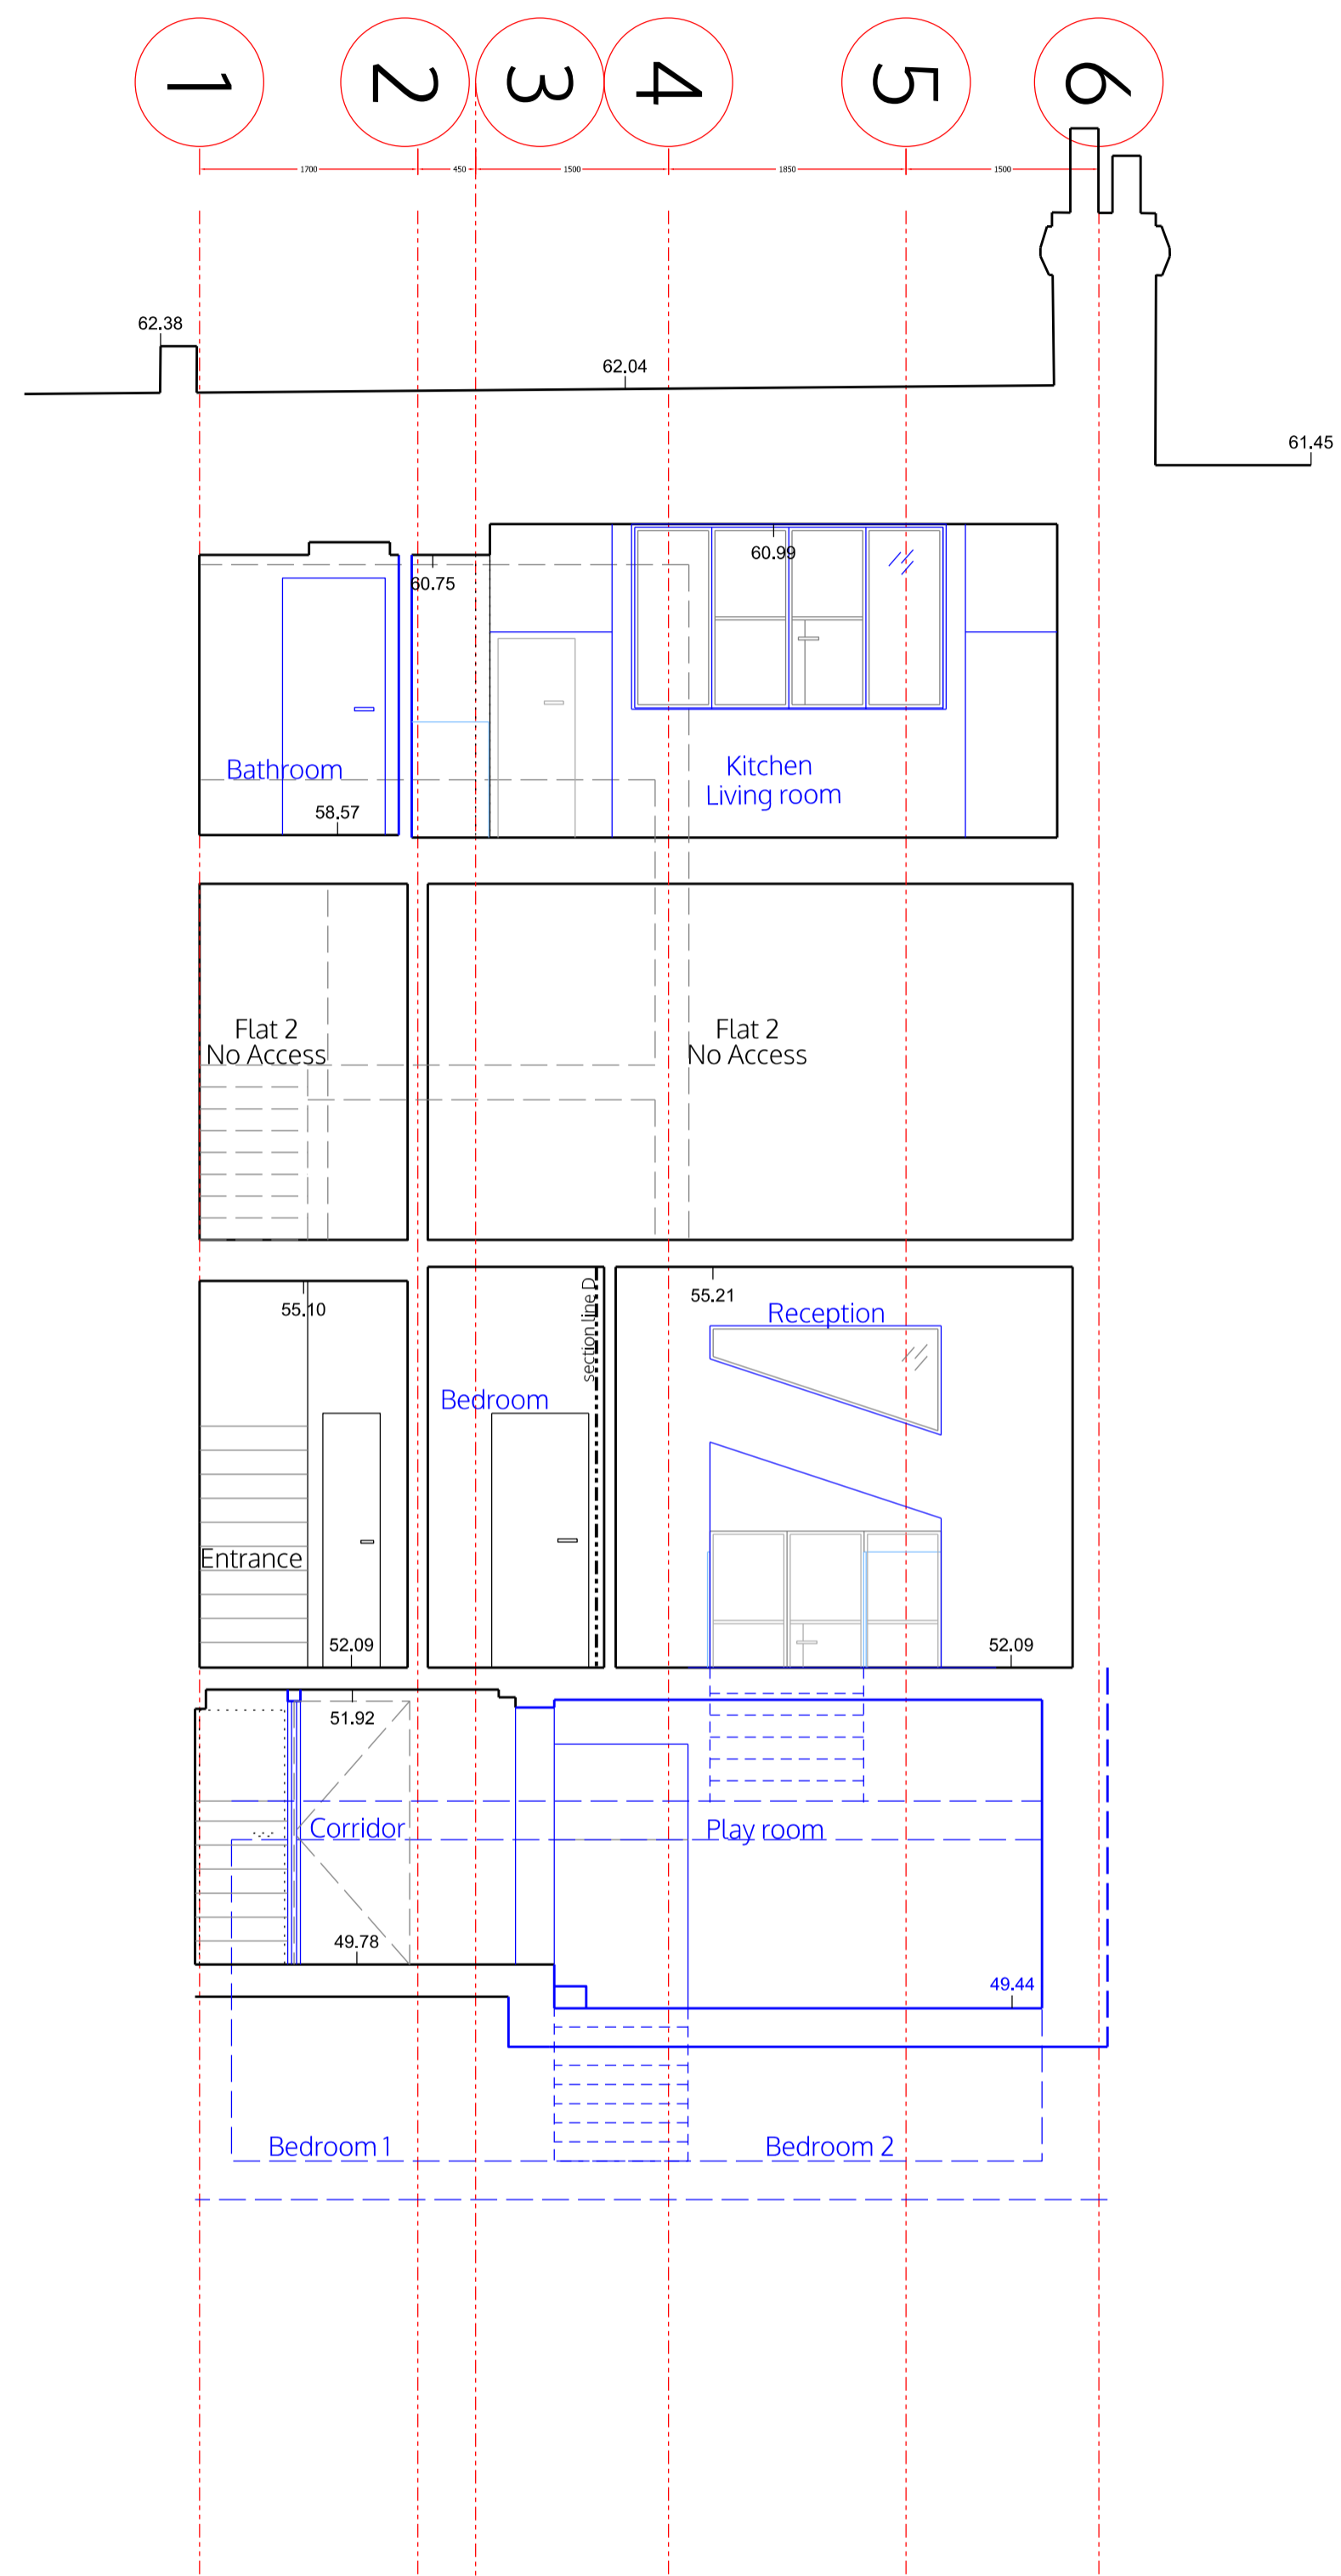

Section D-D

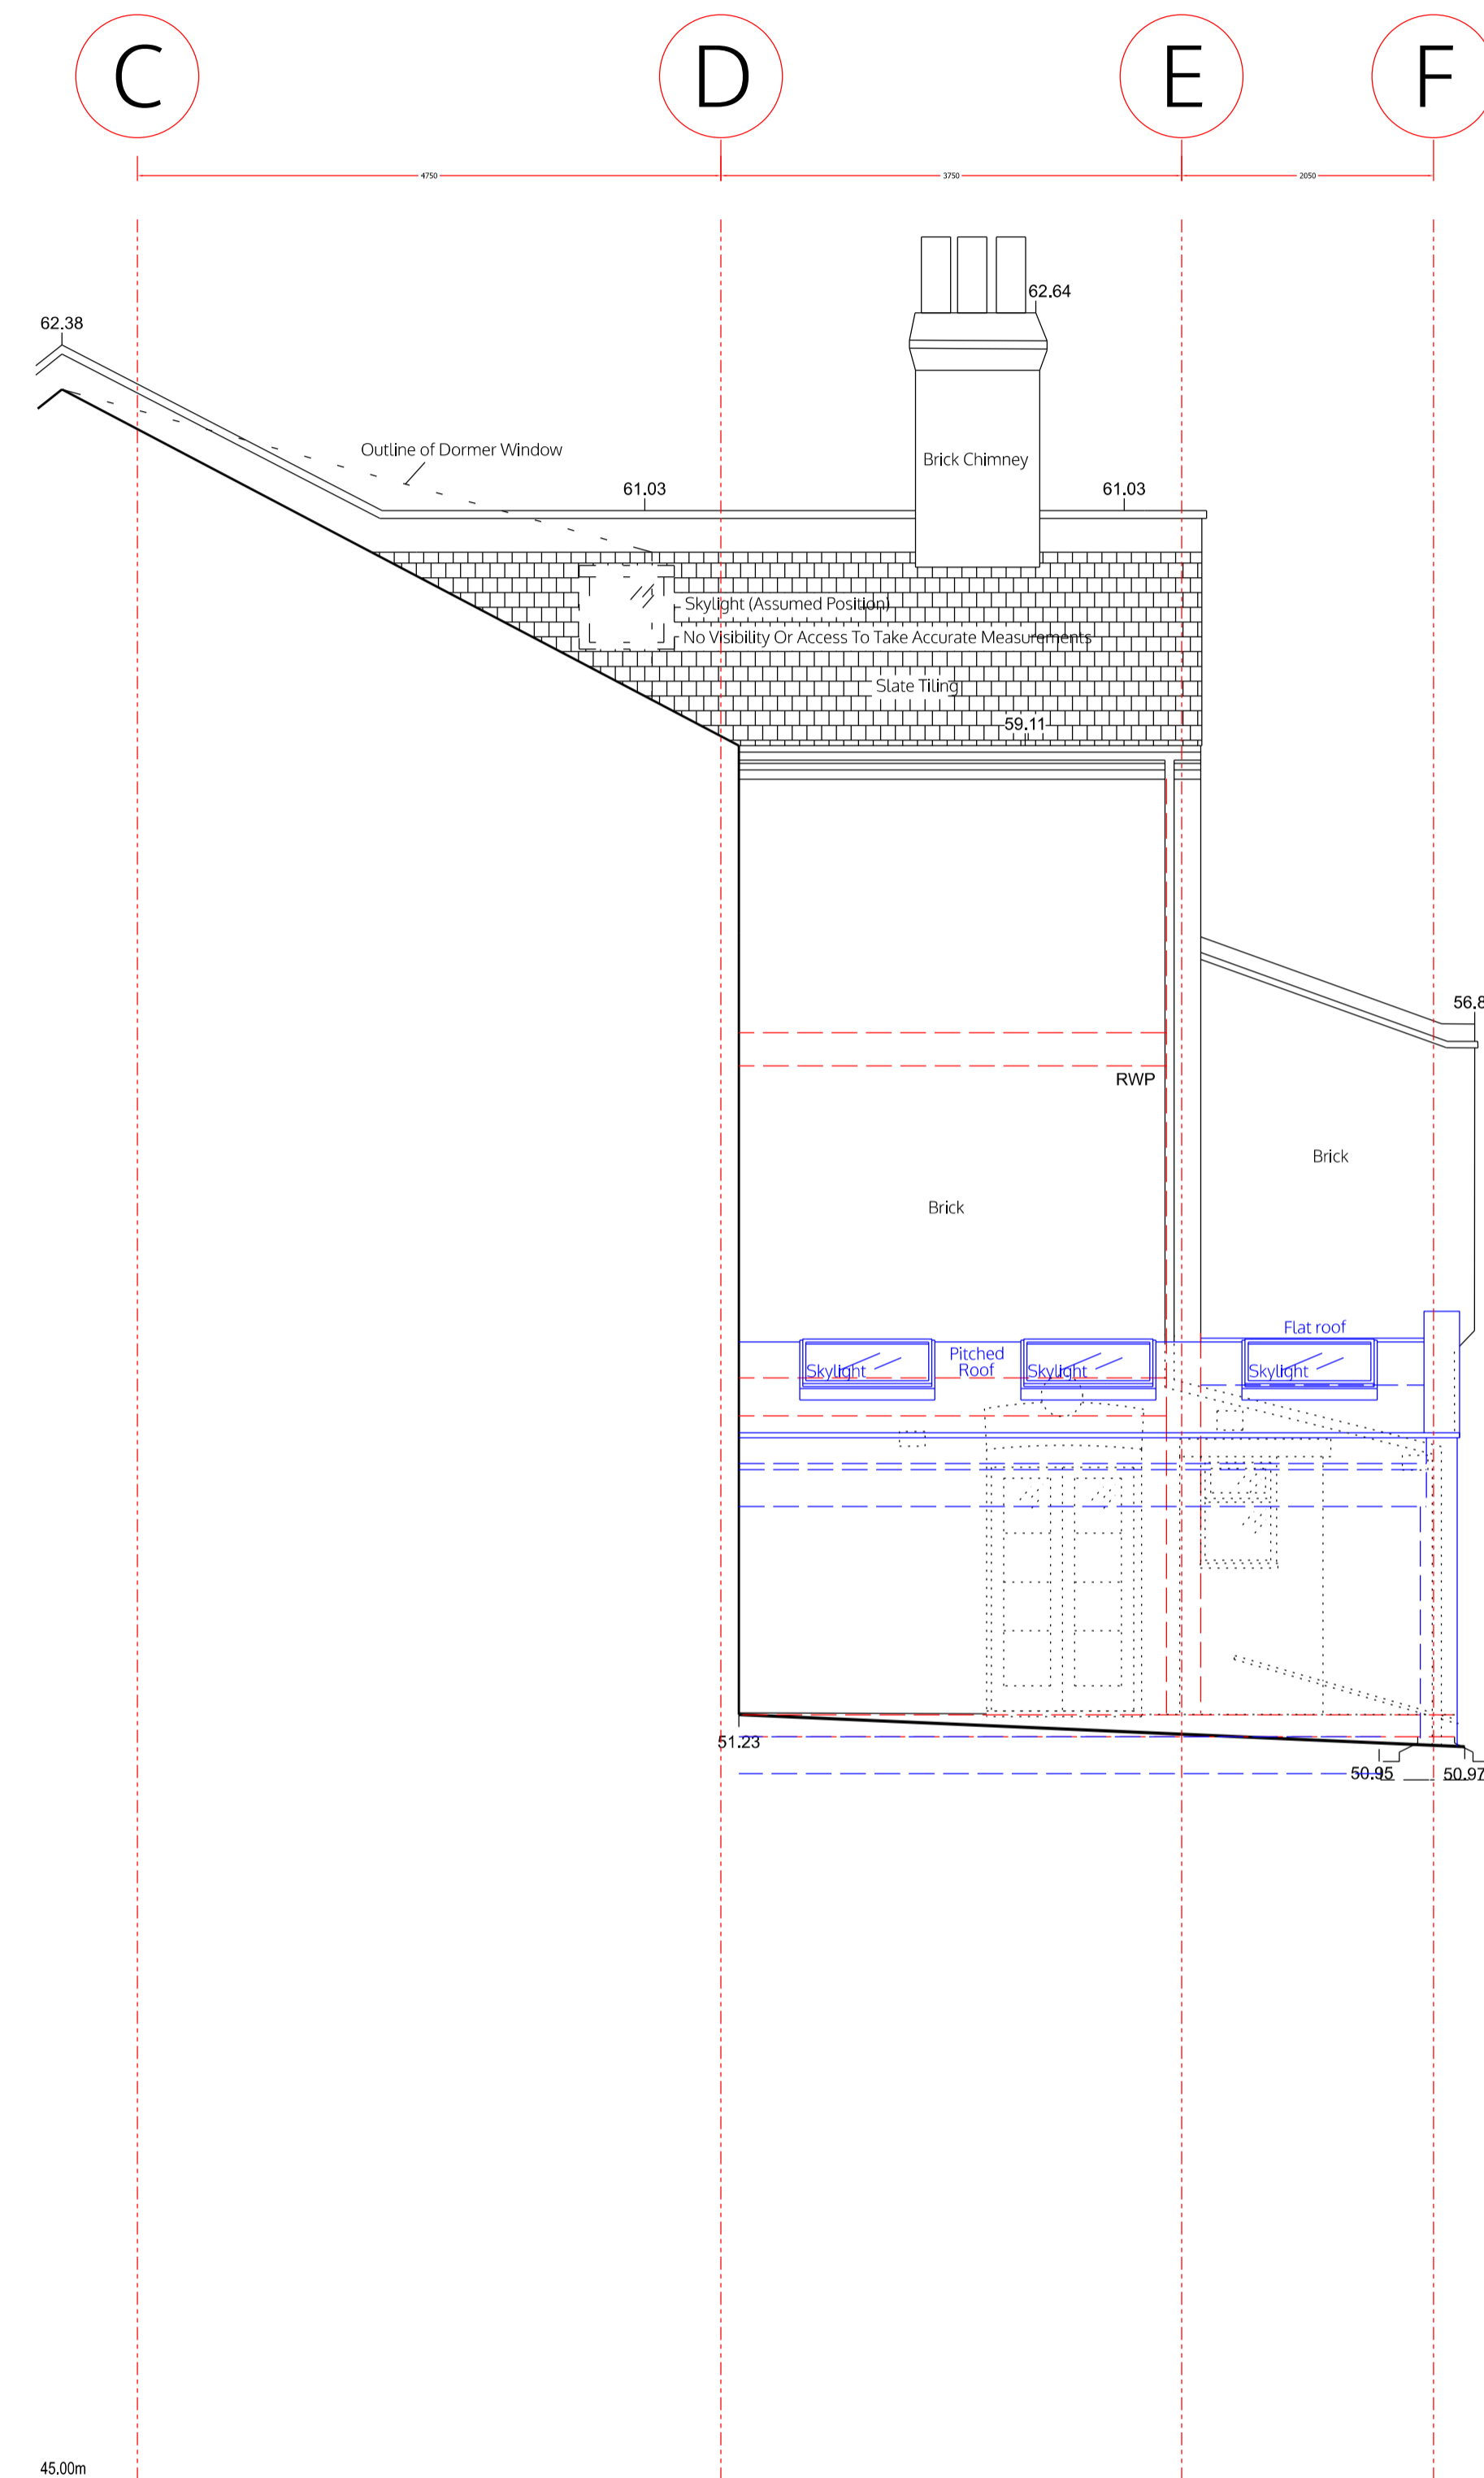

Side elevation

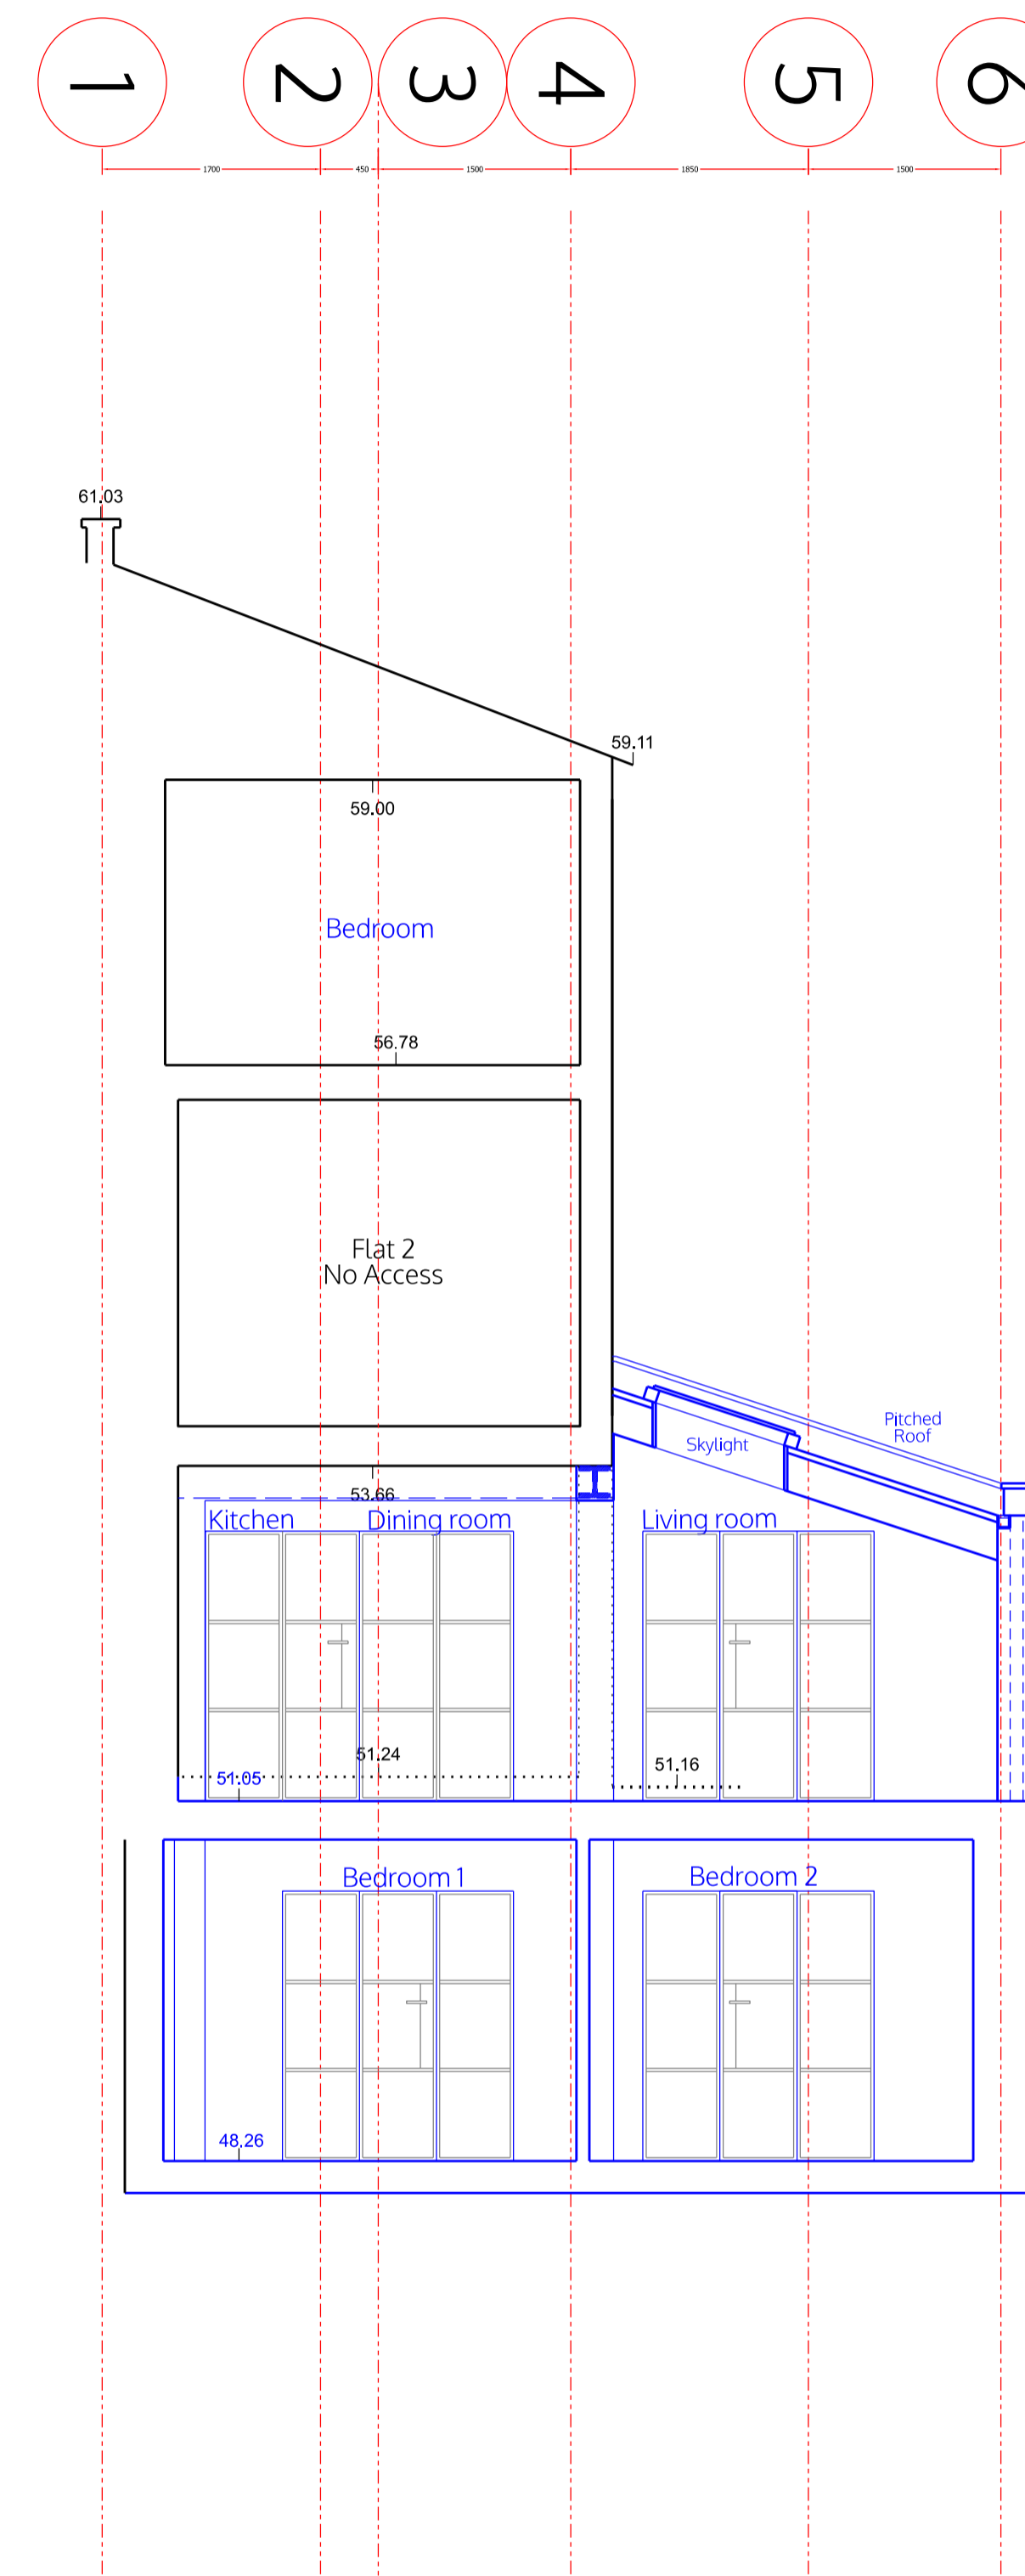

Section E-E

no. drawn date scale status title client project © ALL COPYRIGHTS RESERVED m 0 1 2 3 4 5 ALL DIMENSIONS TO BE CHECKED ON SITE


**spaceAgent**   
 Architects and Designers mail@spaceagent.com  
 London-Heidelberg-Barcelona-Brussels spaceagent.com  
 spaceAgent Architects Ltd is a RIBA Chartered Practice

Residential extension  
 23 Pandora Road  
 London NW6 1TS

Kirsten and Ewan Macaulay  
 Flat 1, 23 Pandora Road  
 London NW6 1TS

Section D-D, Section E-E, Side elevation  
 as proposed

DRAFT	
	1:100 @A3 1:50 @A1
	15.02.21
	I.lezzi
PAN_P09b	

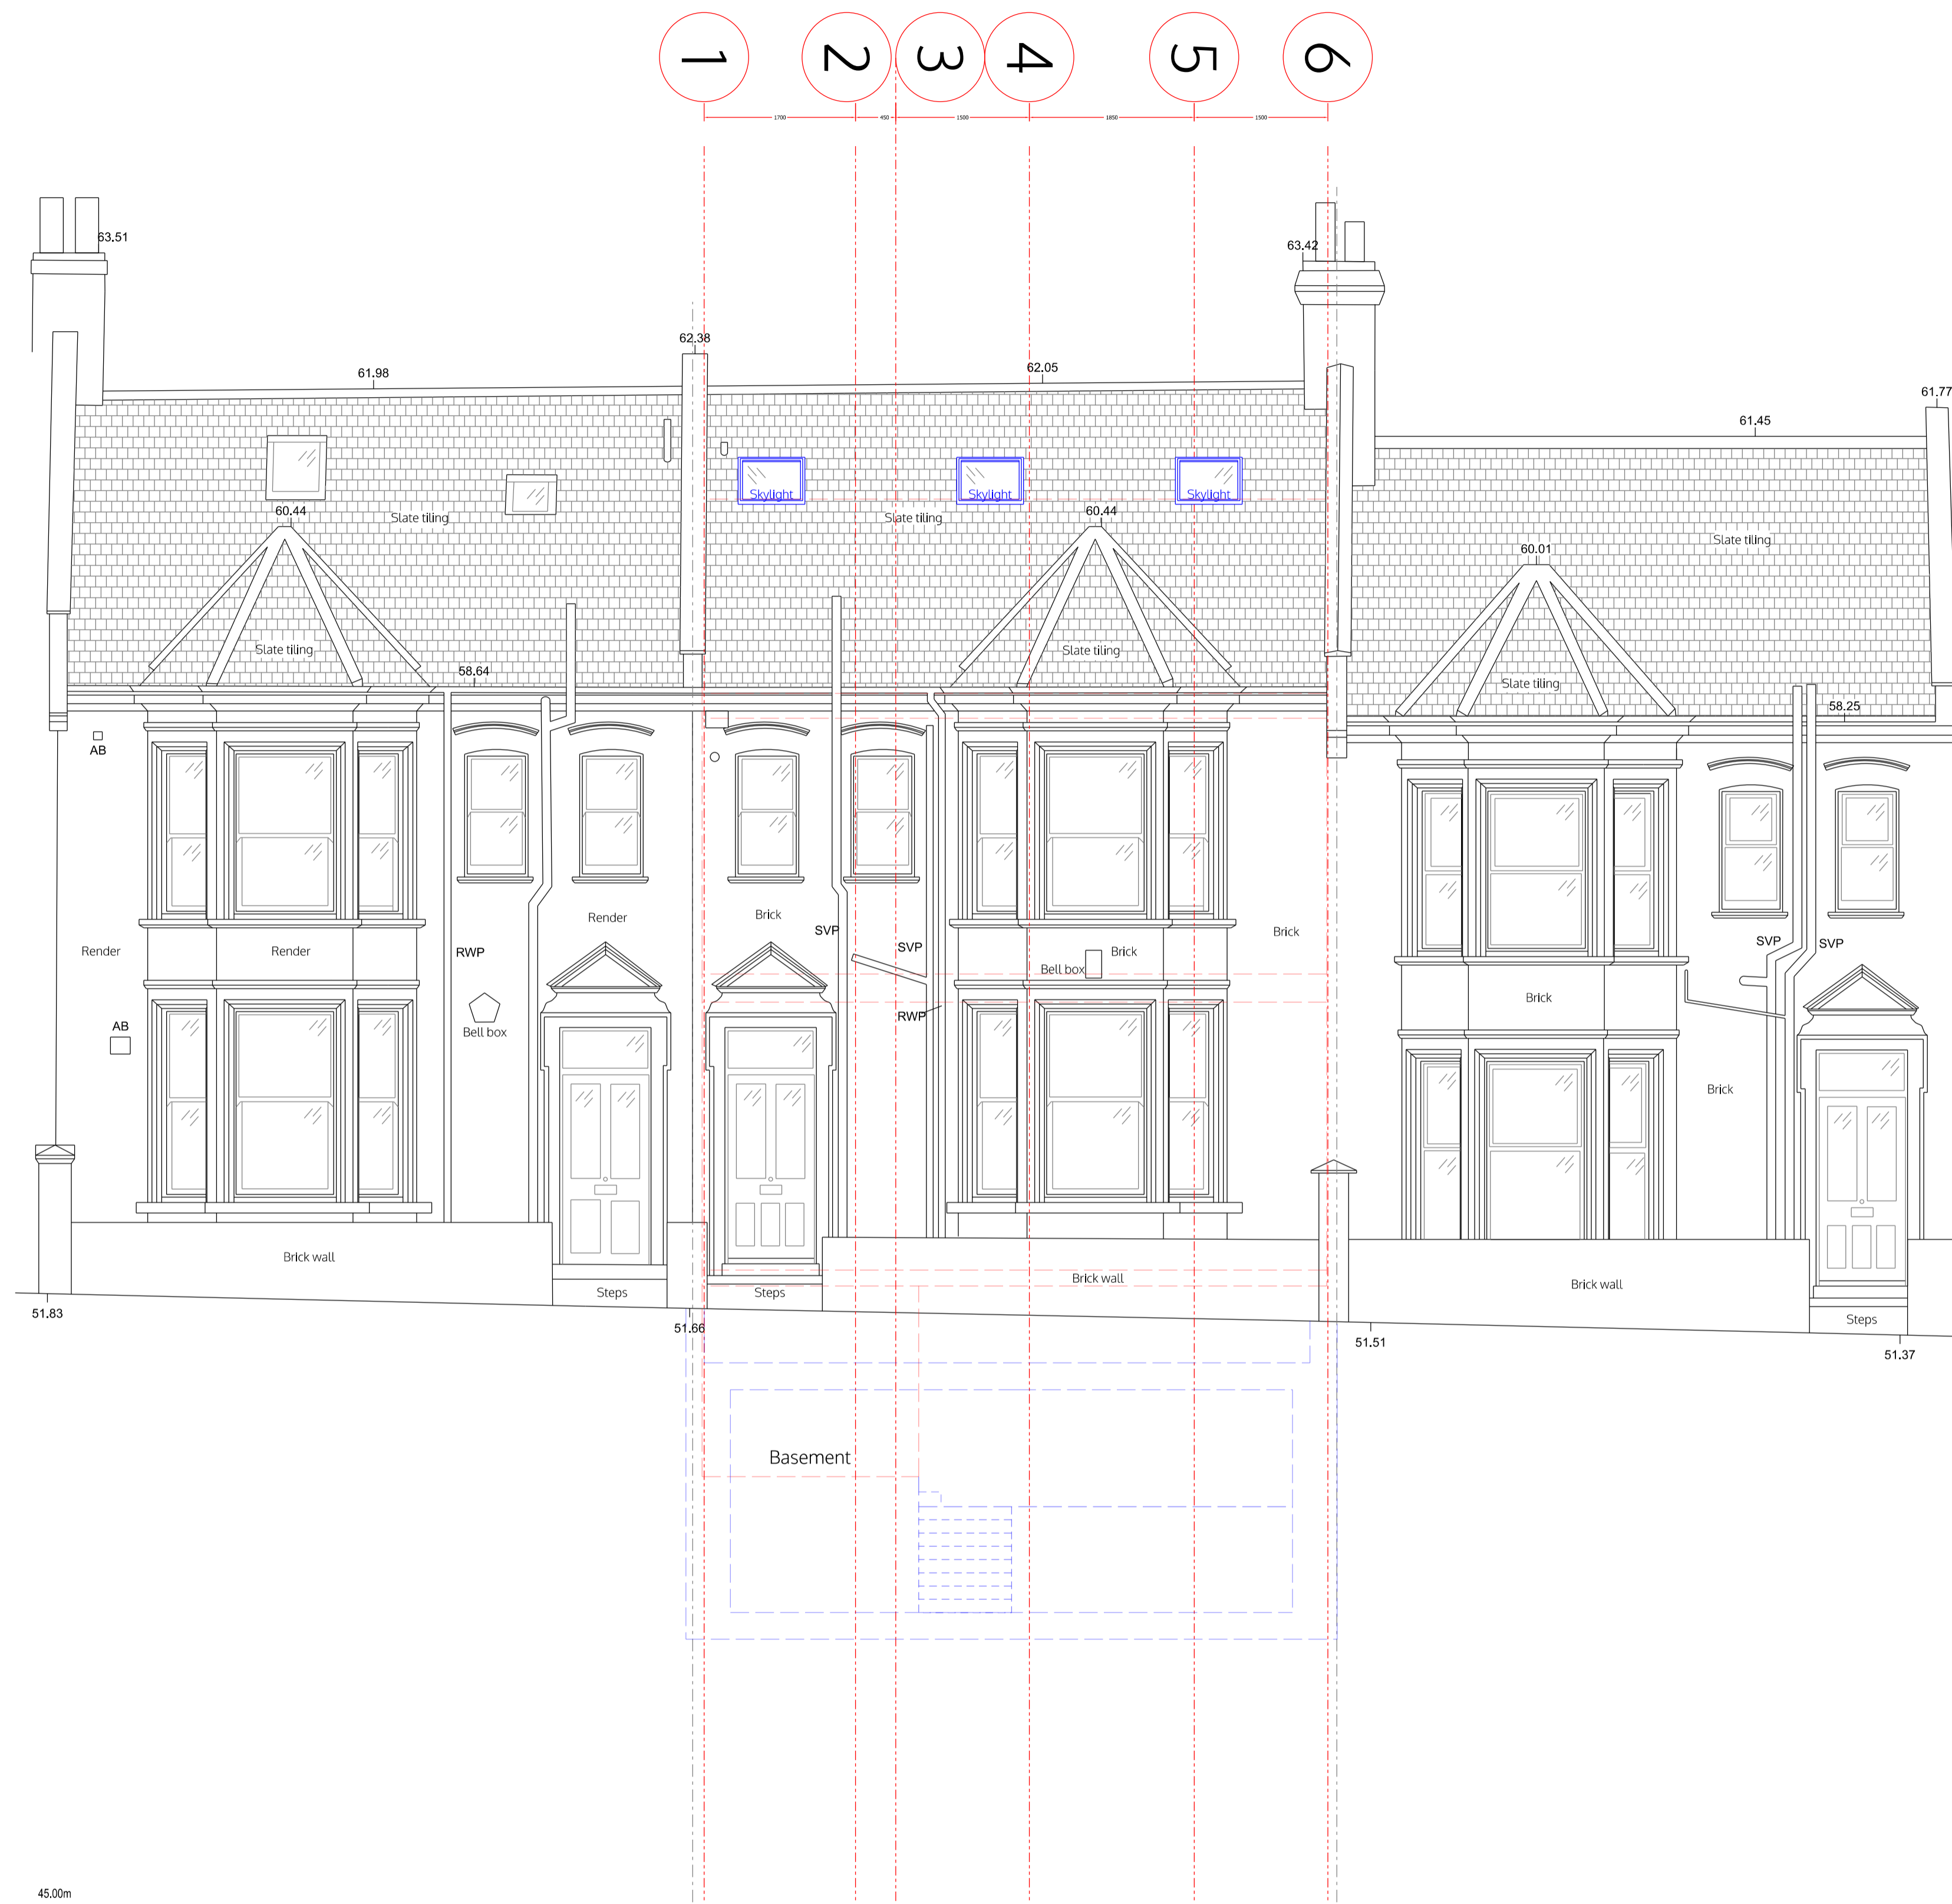

Front elevation

no. drawn date scale status title client project © ALL COPYRIGHTS RESERVED m 0 1 2 3 4 5 ALL DIMENSIONS TO BE CHECKED ON SITE

**spaceAgent**   
 Architects and Designers mail@spaceagent.com  
 London-Heidelberg-Barcelona-Brussels spaceagent.com  
 spaceAgent Architects Ltd is a RIBA Chartered Practice

project Residential extension  
 23 Pandora Road  
 London NW6 1TS

client Kirsten and Ewan Macaulay  
 Flat 1, 23 Pandora Road  
 London NW6 1TS

title Front elevation  
 as proposed

DRAFT	
	1:100 @A3 1:50 @A1
	15.02.21
	I.lezzi
PAN_P10b	



Back elevation

no. drawn date scale status title client project © ALL COPYRIGHTS RESERVED m 0 1 2 3 4 5 ALL DIMENSIONS TO BE CHECKED ON SITE

**spaceAgent**   
 Architects and Designers mail@spaceagent.com  
 London-Heidelberg-Barcelona-Brussels spaceagent.com  
 spaceAgent Architects Ltd is a RIBA Chartered Practice

Residential extension  
 23 Pandora Road  
 London NW6 1TS

Kirsten and Ewan Macaulay  
 Flat 1, 23 Pandora Road  
 London NW6 1TS

Back elevation  
 as proposed

DRAFT	
	1:100 @A3 1:50 @A1
	15.02.21
	I.lezzi
PAN_P11b	