
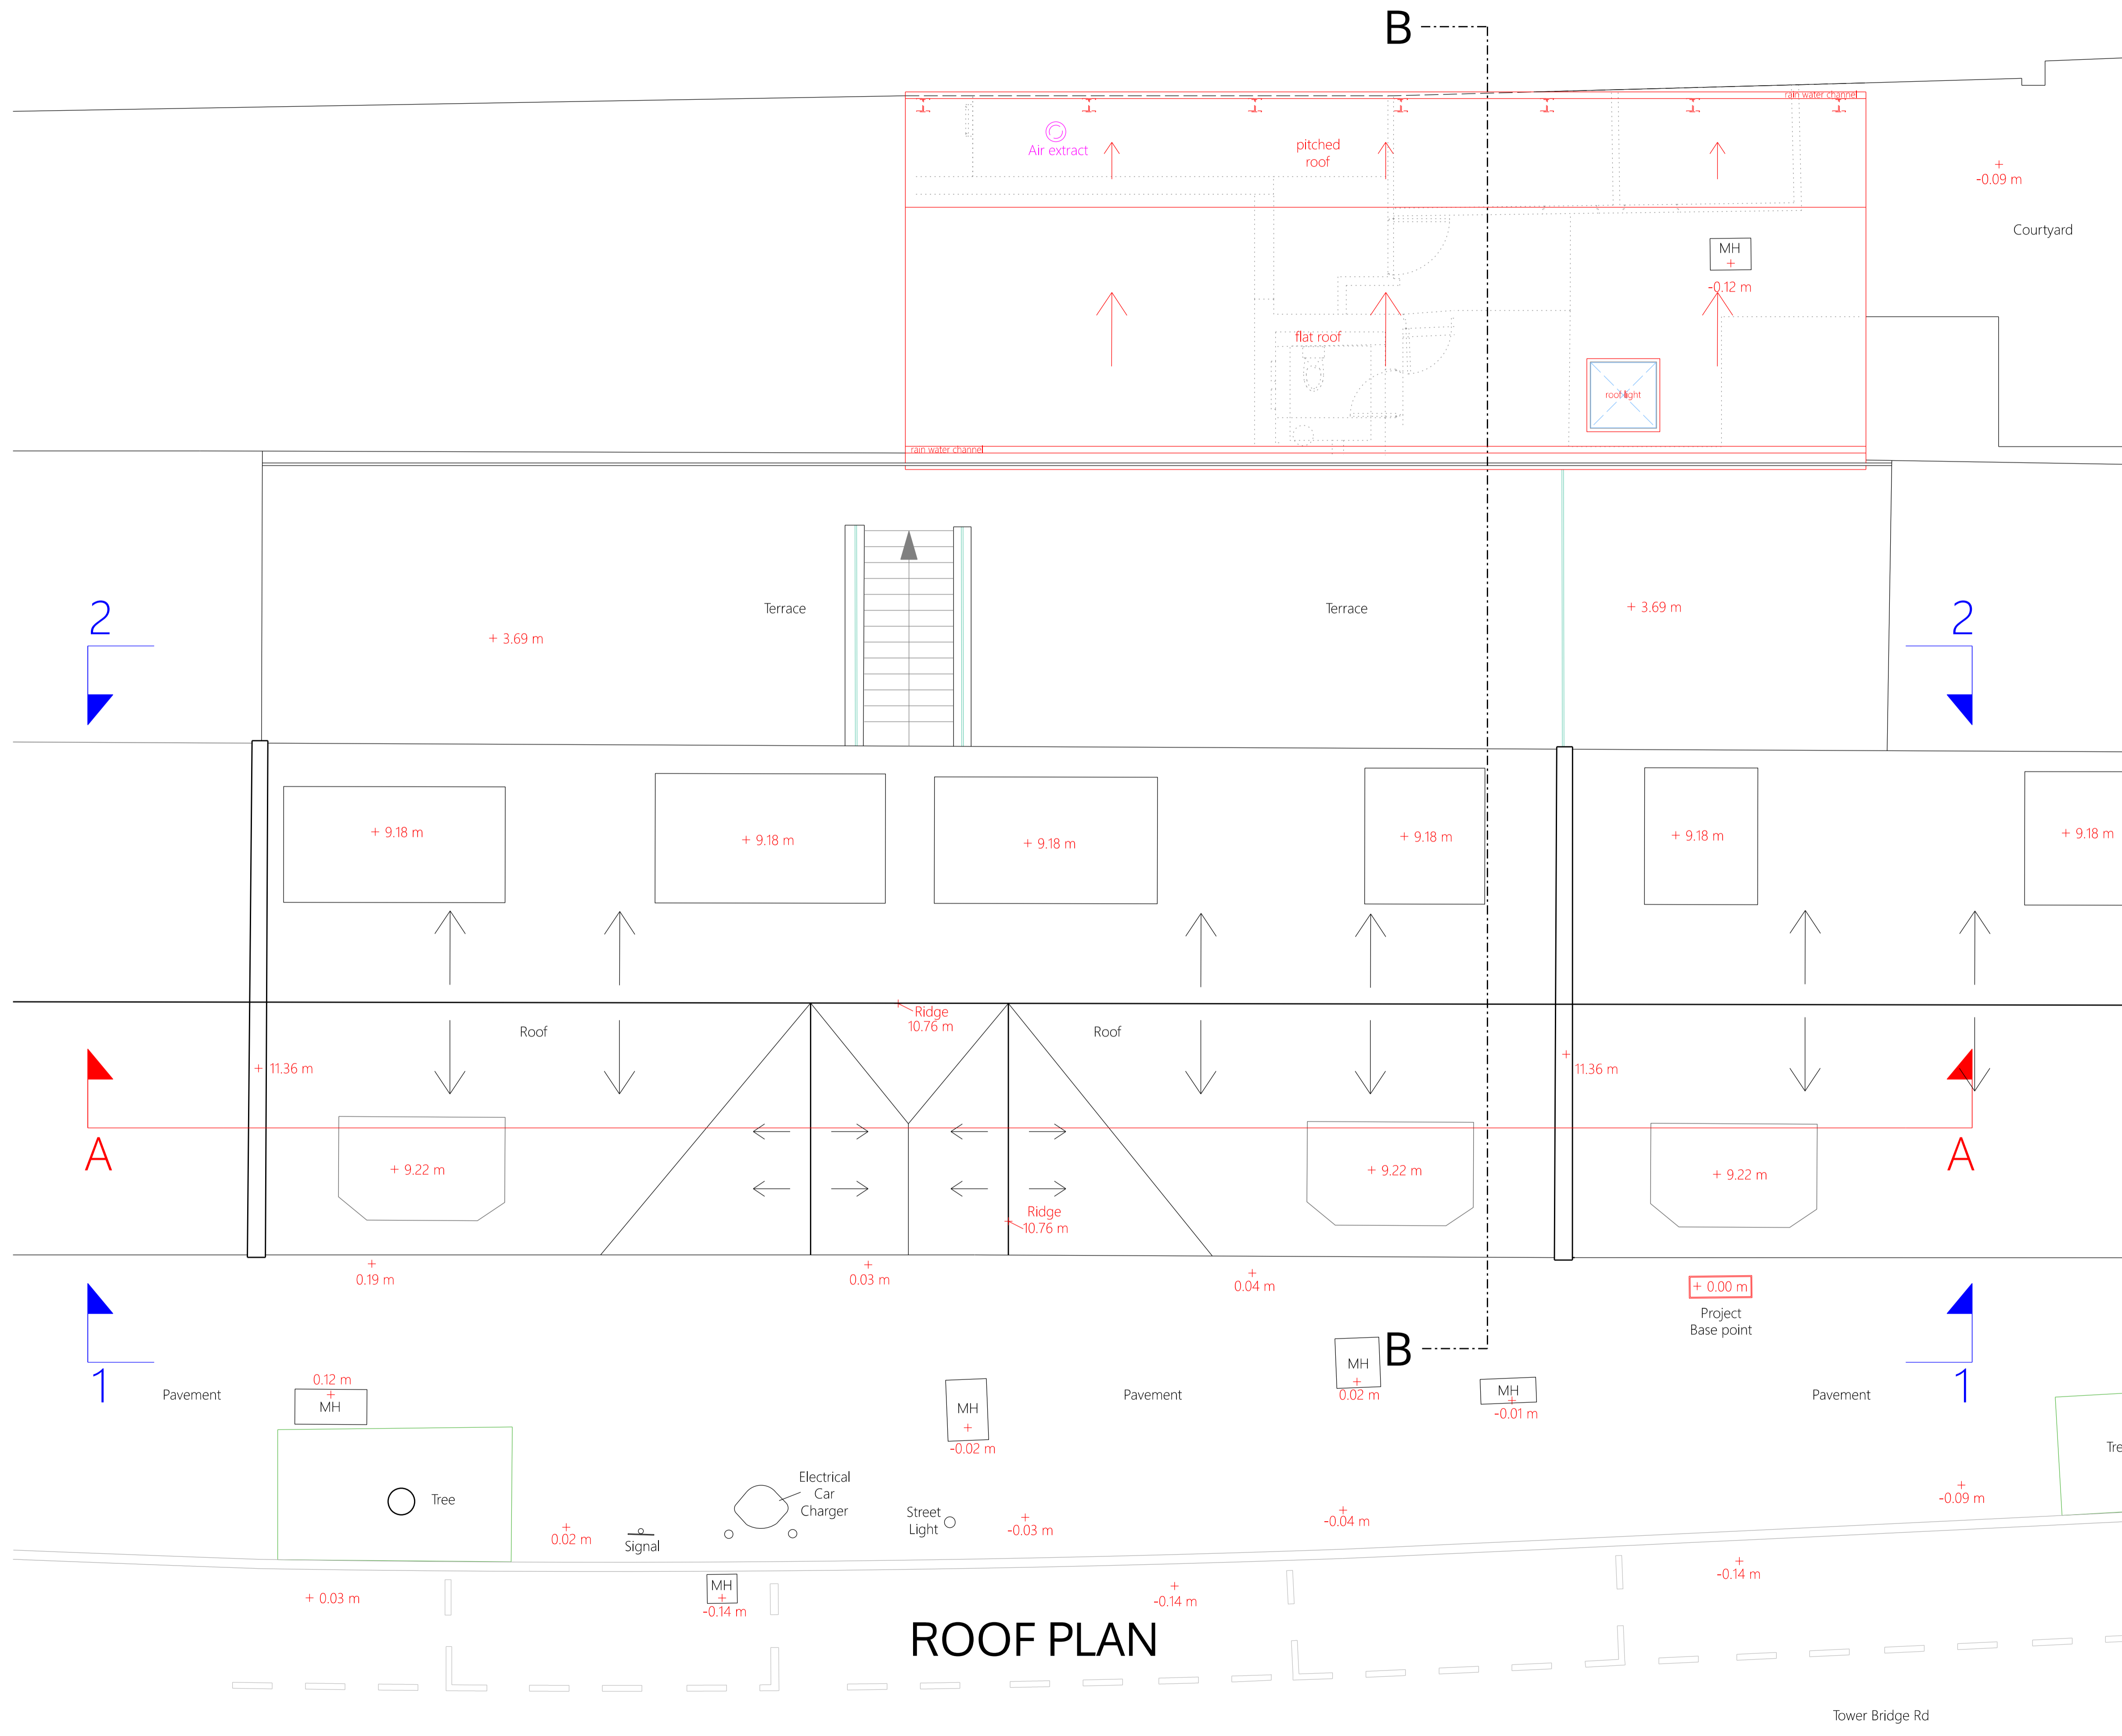


GROUND FLOOR

no. drawn date scale status title client project

ALL DIMENSIONS TO BE CHECKED ON SITE
 © ALL COPYRIGHTS RESERVED
 m 0
 Tower Tandoori restaurant extension
 72-76 Tower Bridge Road
 London SE1 4TP
 Tower Tandoori restaurant
 72-76 Tower Bridge Road
 London SE1 4TP
 Ground floor _ plan _ option B
 as proposed

Planning only	
1:100 @A3	
1:50 @A1	
26.02.2021	
I.lezzi	
TBR_P01d1	

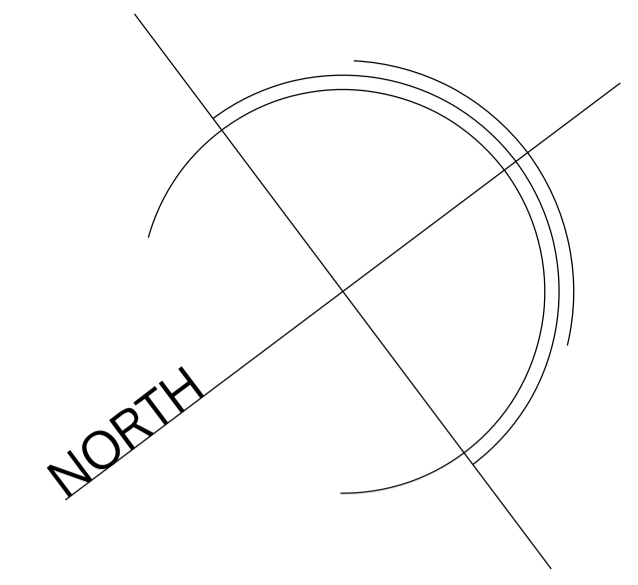

no. drawn date scale status title client project © ALL COPYRIGHTS RESERVED m 0 1 2 3 4 5 ALL DIMENSIONS TO BE CHECKED ON SITE

spaceAgent

Architects and Designers mail@spaceagent.com
 London-Heidelberg-Barcelona-Brussels spaceagent.com
 spaceAgent Architects Ltd is a RIBA Chartered Practice

Tower Tandoori restaurant extension
 72-76 Tower Bridge Road
 London SE1 4TP

Tower Tandoori restaurant
 72-76 Tower Bridge Road
 London SE1 4TP

Roof plan
 as proposed

Planning only	
	1:100 @A3 1:50 @A1
	26.02.2021
	I.lezzi

TBR_P02d1

ROOF PLAN

Tower Bridge Rd

Tower Bridge Rd

Tower Bridge Rd

+18.00 m

+16.00 m

+14.00 m

+12.00 m

+10.00 m


+8.00 m

+6.00 m

+4.00 m

+2.00 m

+0.00 m

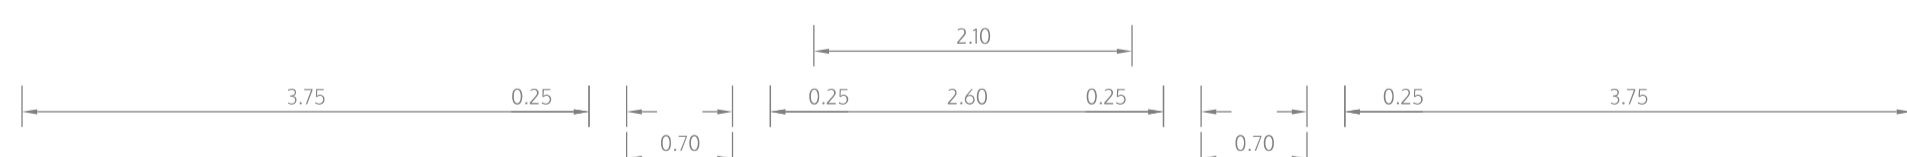

FRONT ELEVATION

no. drawn date scale status title client project © ALL COPYRIGHTS RESERVED m 0 1 2 3 4 5 ALL DIMENSIONS TO BE CHECKED ON SITE

spaceAgent

Architects and Designers mail@spaceagent.com
London-Heidelberg-Barcelona-Brussels spaceagent.com
spaceAgent Architects Ltd is a RIBA Chartered Practice

Tower Tandoori restaurant extension
72-76 Tower Bridge Road
London SE1 4TP

Tower Tandoori restaurant
72-76 Tower Bridge Road
London SE1 4TP

Front elevation
as proposed

Planning only

1:100 @A3
1:50 @A1

22.02.2021

I.lezzi

TBR_P03d

+18.00 m
 +16.00 m
 +14.00 m
 +12.00 m
 +10.00 m
 +8.00 m
 +6.00 m
 +4.00 m
 +2.00 m
 +0.00 m
 00 M



SECTION B-B

no. drawn date scale status title client project © ALL COPYRIGHTS RESERVED m 0 1 2 3 4 5 ALL DIMENSIONS TO BE CHECKED ON SITE

spaceAgent

Architects and Designers mail@spaceagent.com
 London-Heidelberg-Barcelona-Brussels spaceagent.com
 spaceAgent Architects Ltd is a RIBA Chartered Practice

Tower Tandoori restaurant extension
 72-76 Tower Bridge Road
 London SE1 4TP

Tower Tandoori restaurant
 72-76 Tower Bridge Road
 London SE1 4TP

Section B-B
 as proposed

planning only	
	1:100 @A3 1:50 @A1
	22.02.2021
	I.lezzi
TBR_P04d	

+18.00 m

+16.00 m

+14.00 m

+12.00 m

+10.00 m

+8.00 m

+6.00 m

+4.00 m

+2.00 m

+0.00 m

00 M



SECTION C-C

no. drawn date scale status title client project © ALL COPYRIGHTS RESERVED m 0 1 2 3 4 5 ALL DIMENSIONS TO BE CHECKED ON SITE

spaceAgent

Architects and Designers mail@spaceagent.com
 London-Heidelberg-Barcelona-Brussels spaceagent.com
 spaceAgent Architects Ltd is a RIBA Chartered Practice

project Tower Tandoori restaurant extension
 72-76 Tower Bridge Road
 London SE1 4TP

client Tower Tandoori restaurant
 72-76 Tower Bridge Road
 London SE1 4TP

title Section C-C
 as proposed

Planning only	
	1:100 @A3 1:50 @A1
	22.02.2021
	I.lezzi
TBR_P05d	