


ADJACENT APARTMENT

Fourth floor

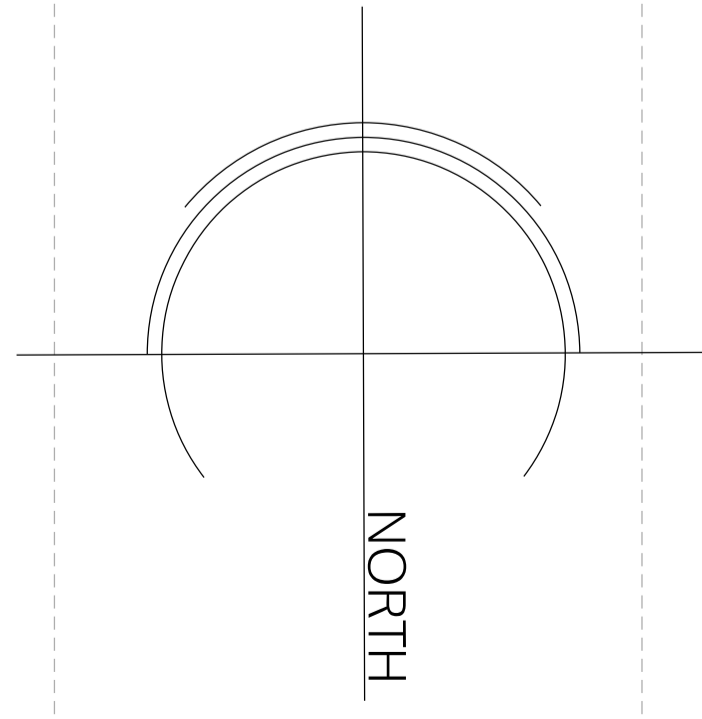

no. drawn date scale status title client project © ALL COPYRIGHTS RESERVED m 0 1 2 3 4 5 ALL DIMENSIONS TO BE CHECKED ON SITE

spaceAgent


Architects and Designers mail@spaceagent.com
 London-Heidelberg-Barcelona-Brussels spaceagent.com
 spaceAgent Architects Ltd is a RIBA Chartered Practice

project Roof extension
 58 Leonard Street
 London EC2A 4QX

client Noe Gros
 58 Leonard Street
 London EC2A 4QX


title Fourth floor (option A)
 as proposed

DRAFT	
	1:100 @A3 1:50 @A1
	16/04/2021
	I.lezzi
LEO_P01c1_a	

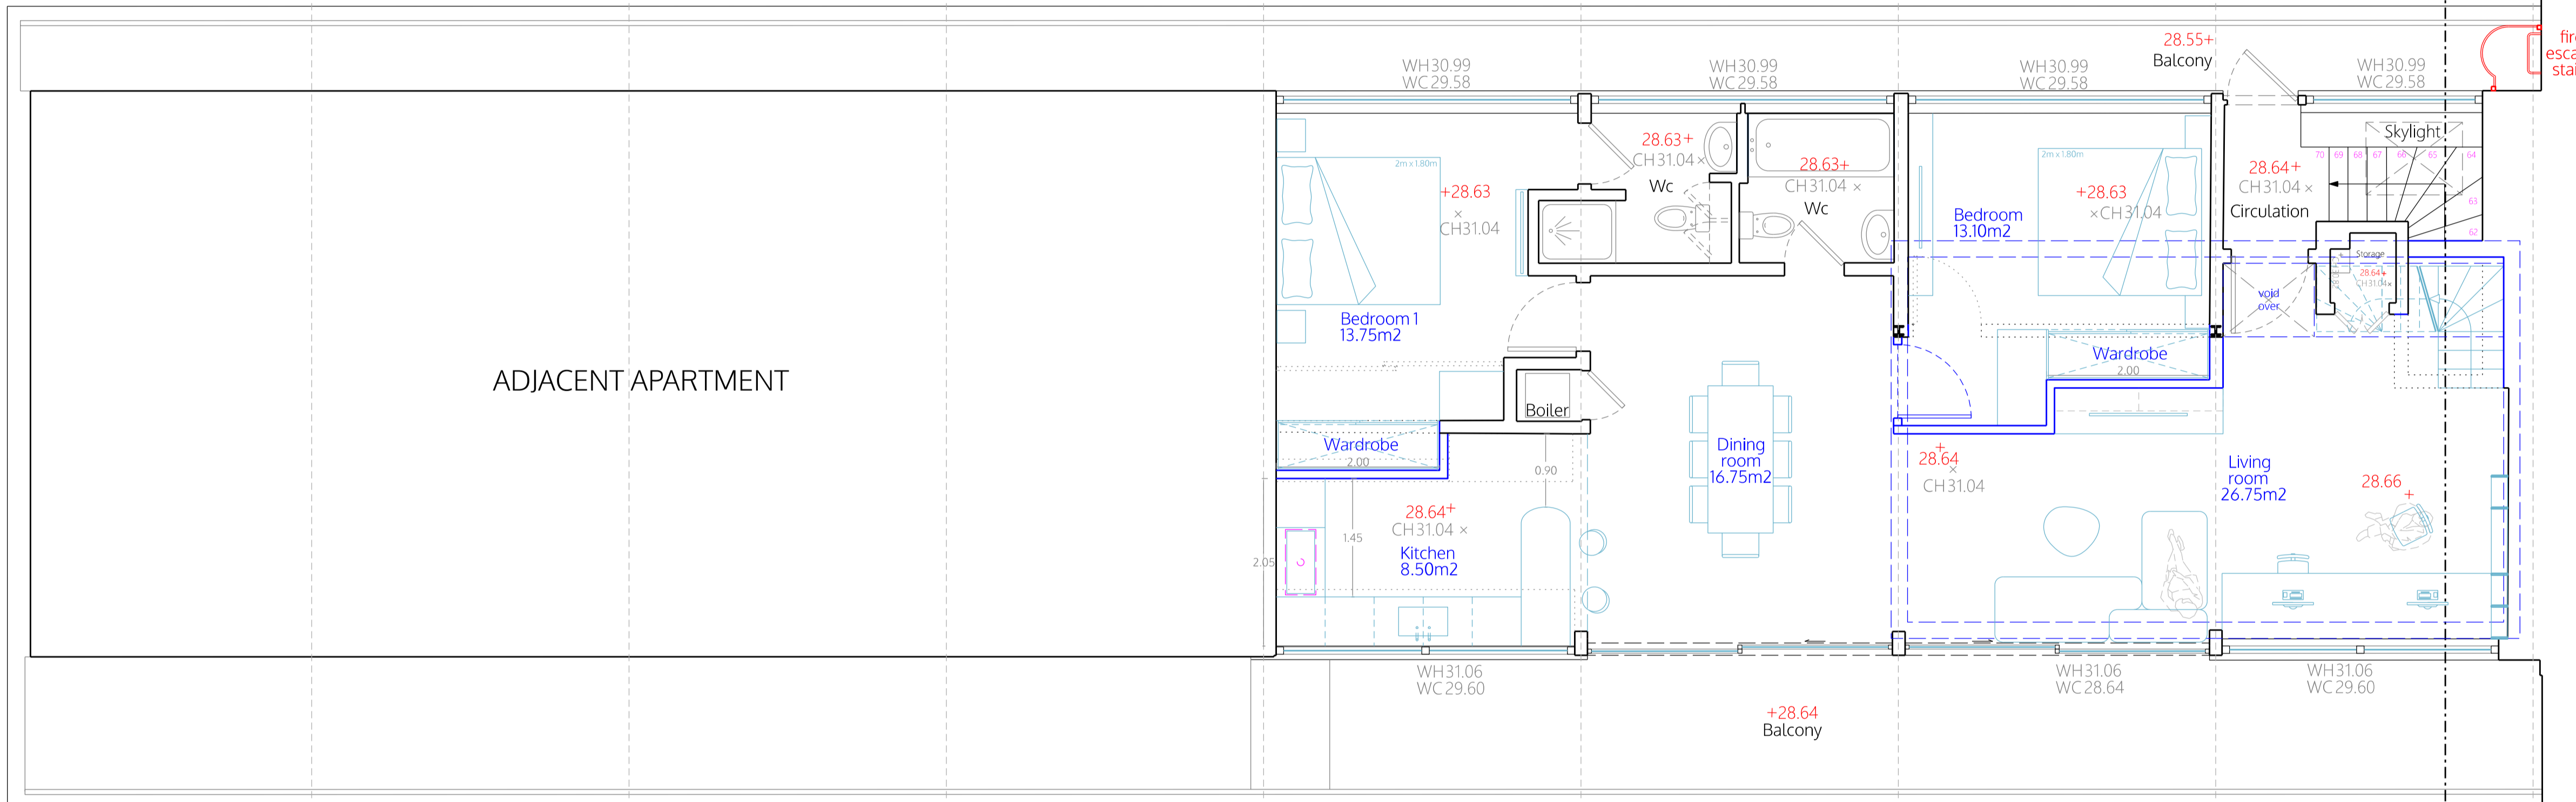

ADJACENT APARTMENT

Fourth floor

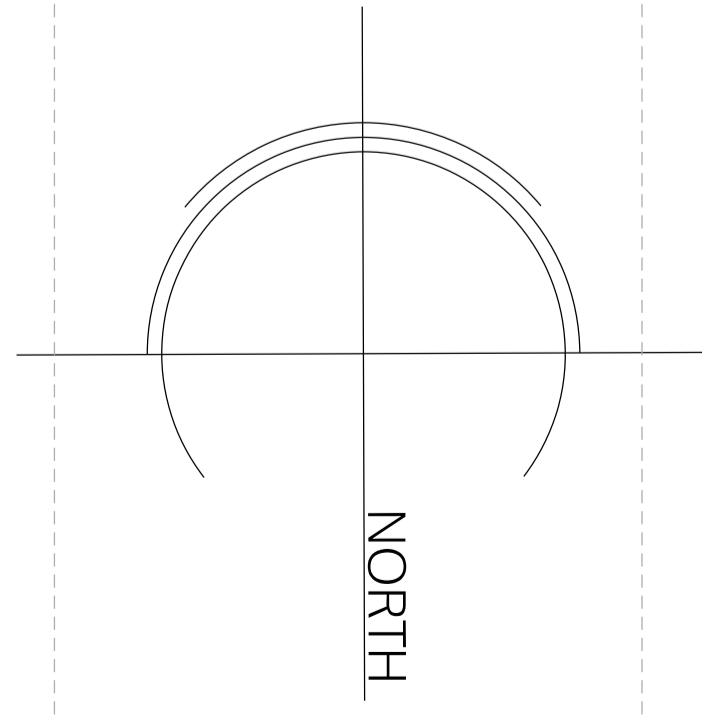

no. drawn date scale status title client project © ALL COPYRIGHTS RESERVED m 0 1 2 3 4 5 ALL DIMENSIONS TO BE CHECKED ON SITE

spaceAgent


Architects and Designers mail@spaceagent.com
 London-Heidelberg-Barcelona-Brussels spaceagent.com
 spaceAgent Architects Ltd is a RIBA Chartered Practice

project Roof extension
 58 Leonard Street
 London EC2A 4QX

client Noe Gros
 58 Leonard Street
 London EC2A 4QX

title Fourth floor (option B)
 as proposed

DRAFT	
	1:100 @A3 1:50 @A1
	16/04/2021
	I.lezzi
LEO_P01c1_b	

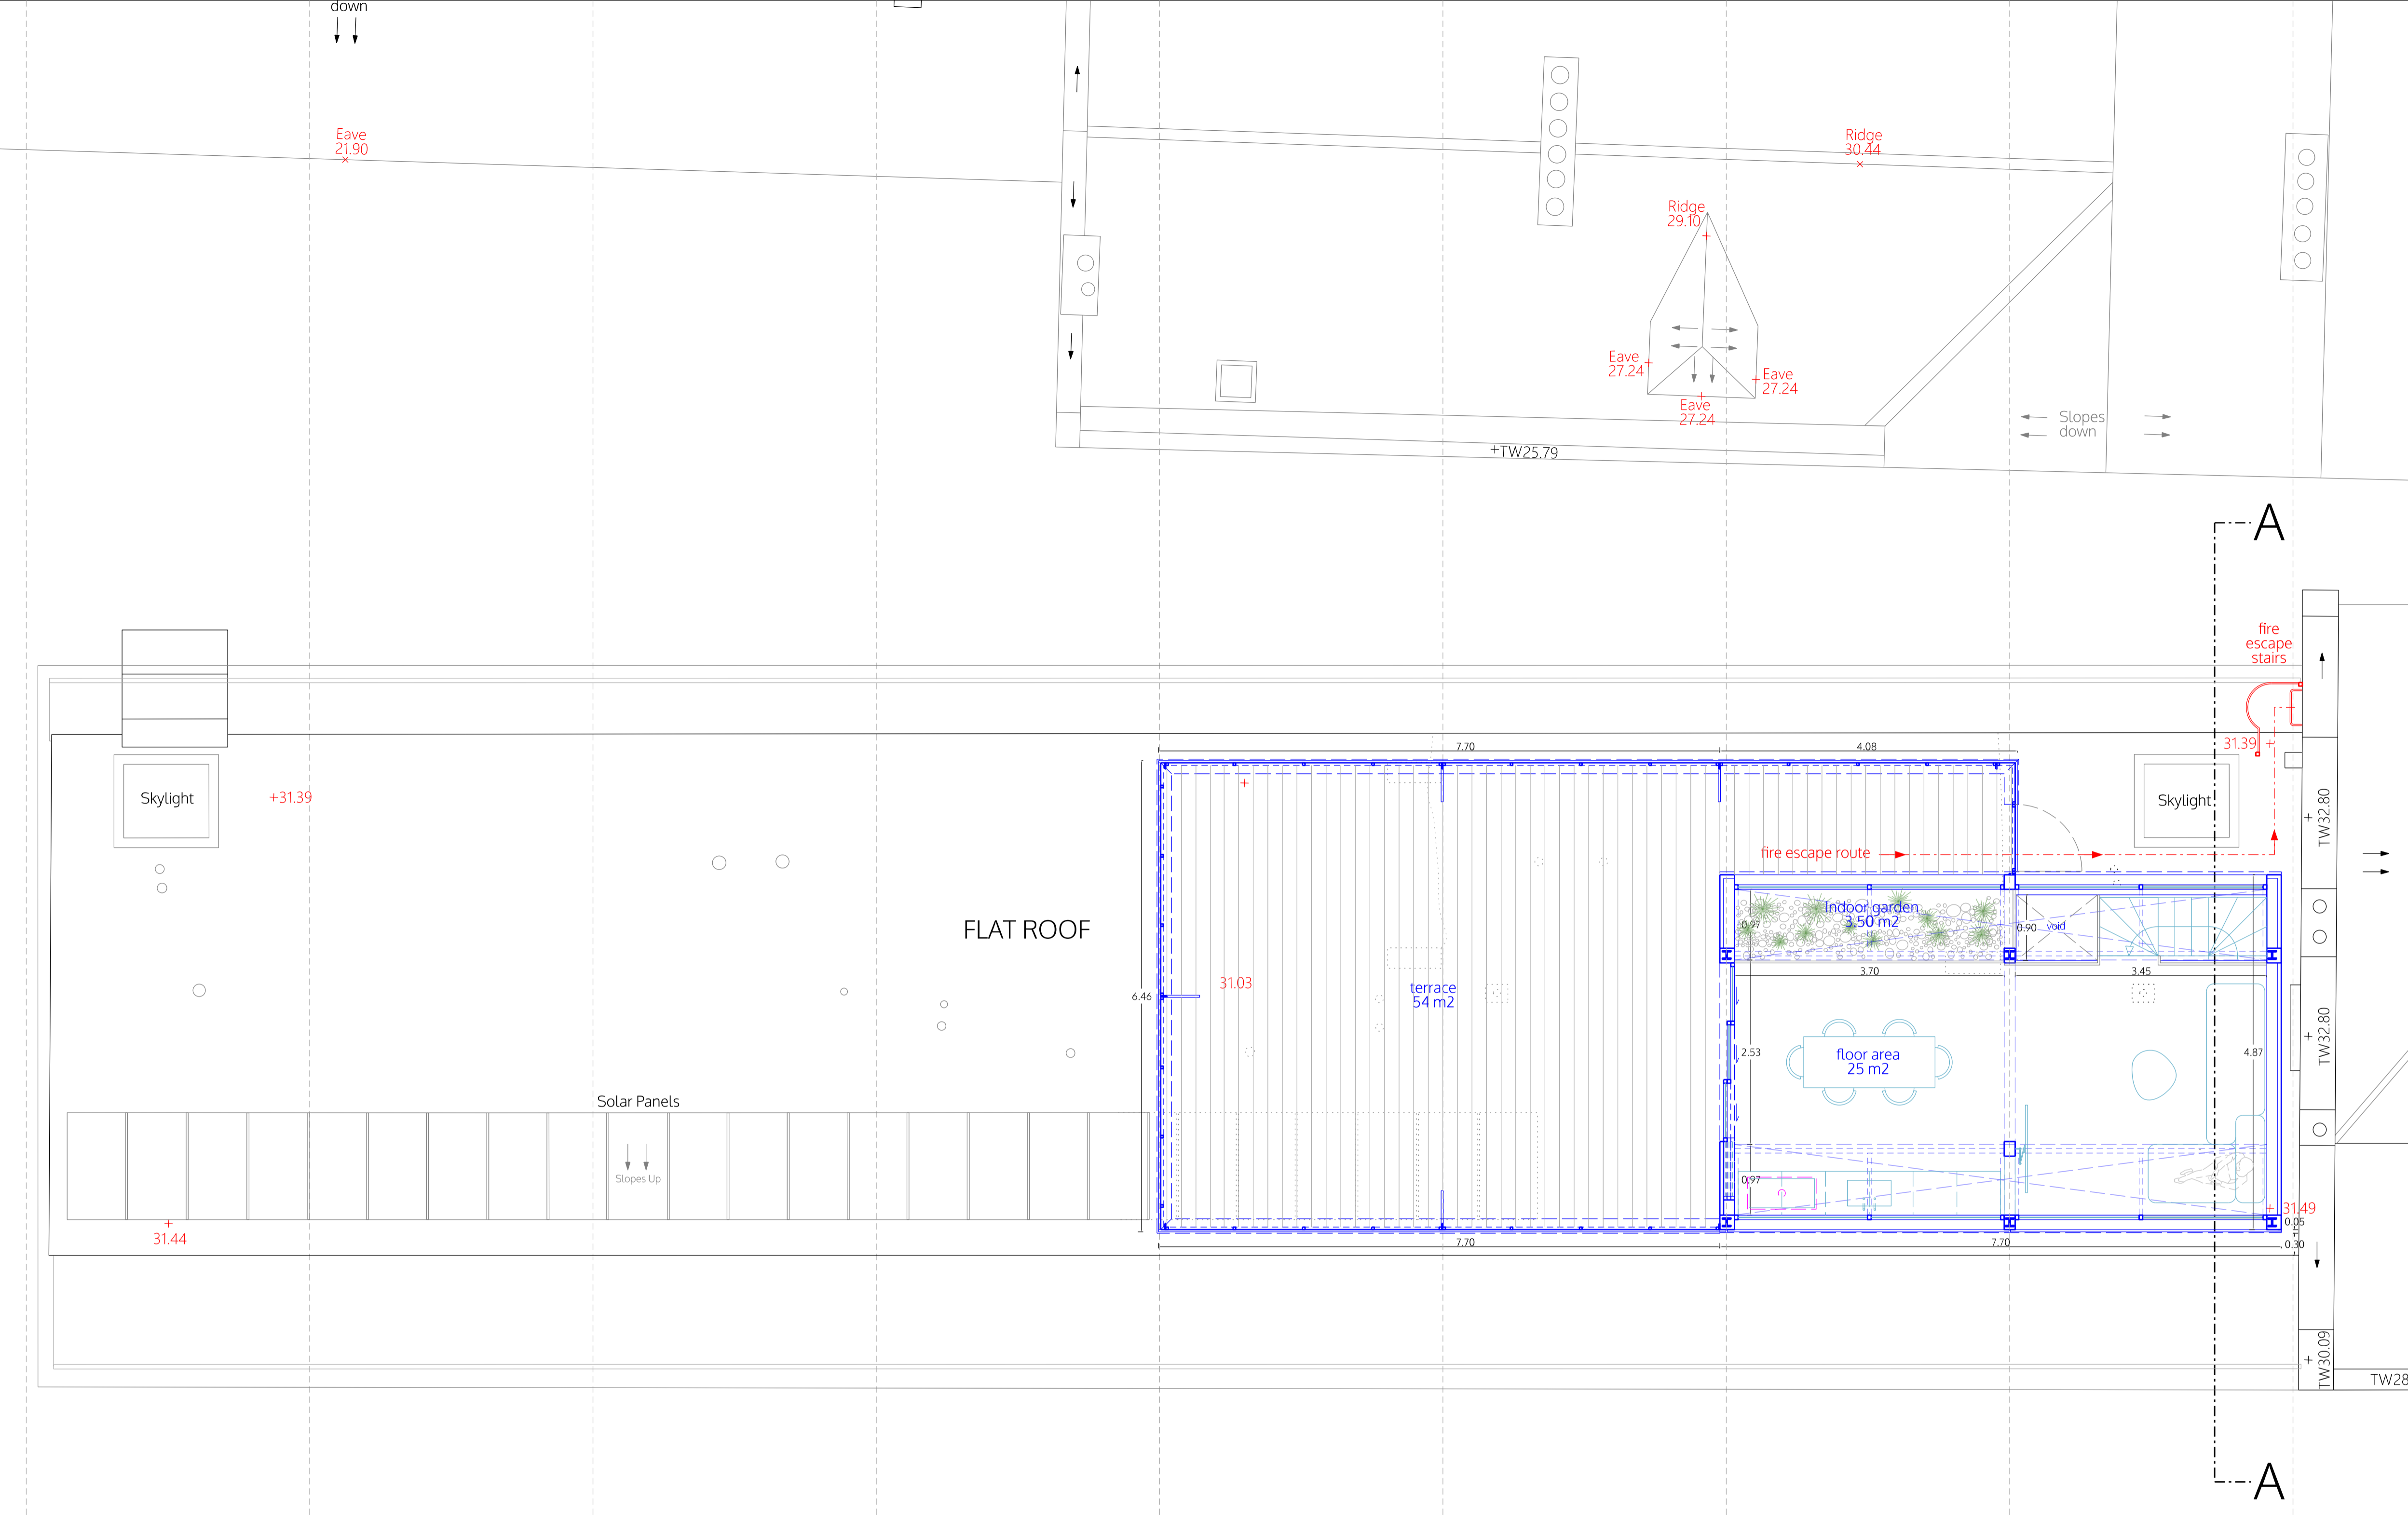

Roof plan

no. drawn date scale status title client project
 ALL DIMENSIONS TO BE CHECKED ON SITE
 © ALL COPYRIGHTS RESERVED
 m 0
 TW32.80
 TW32.80
 TW28.80
 TW30.09

spaceAgent

Architects and Designers
 London-Heidelberg-Barcelona-Brussels
 spaceAgent Architects Ltd is a RIBA Chartered Practice

Roof extension
 58 Leonard Street
 London EC2A 4QX


Noe Gros
 58 Leonard Street
 London EC2A 4QX

Roof plan
 as proposed

DRAFT	
	1:100 @A3 1:50 @A1
	16/04/2021
	I.lezzi

LEO_P02c1

19.60m

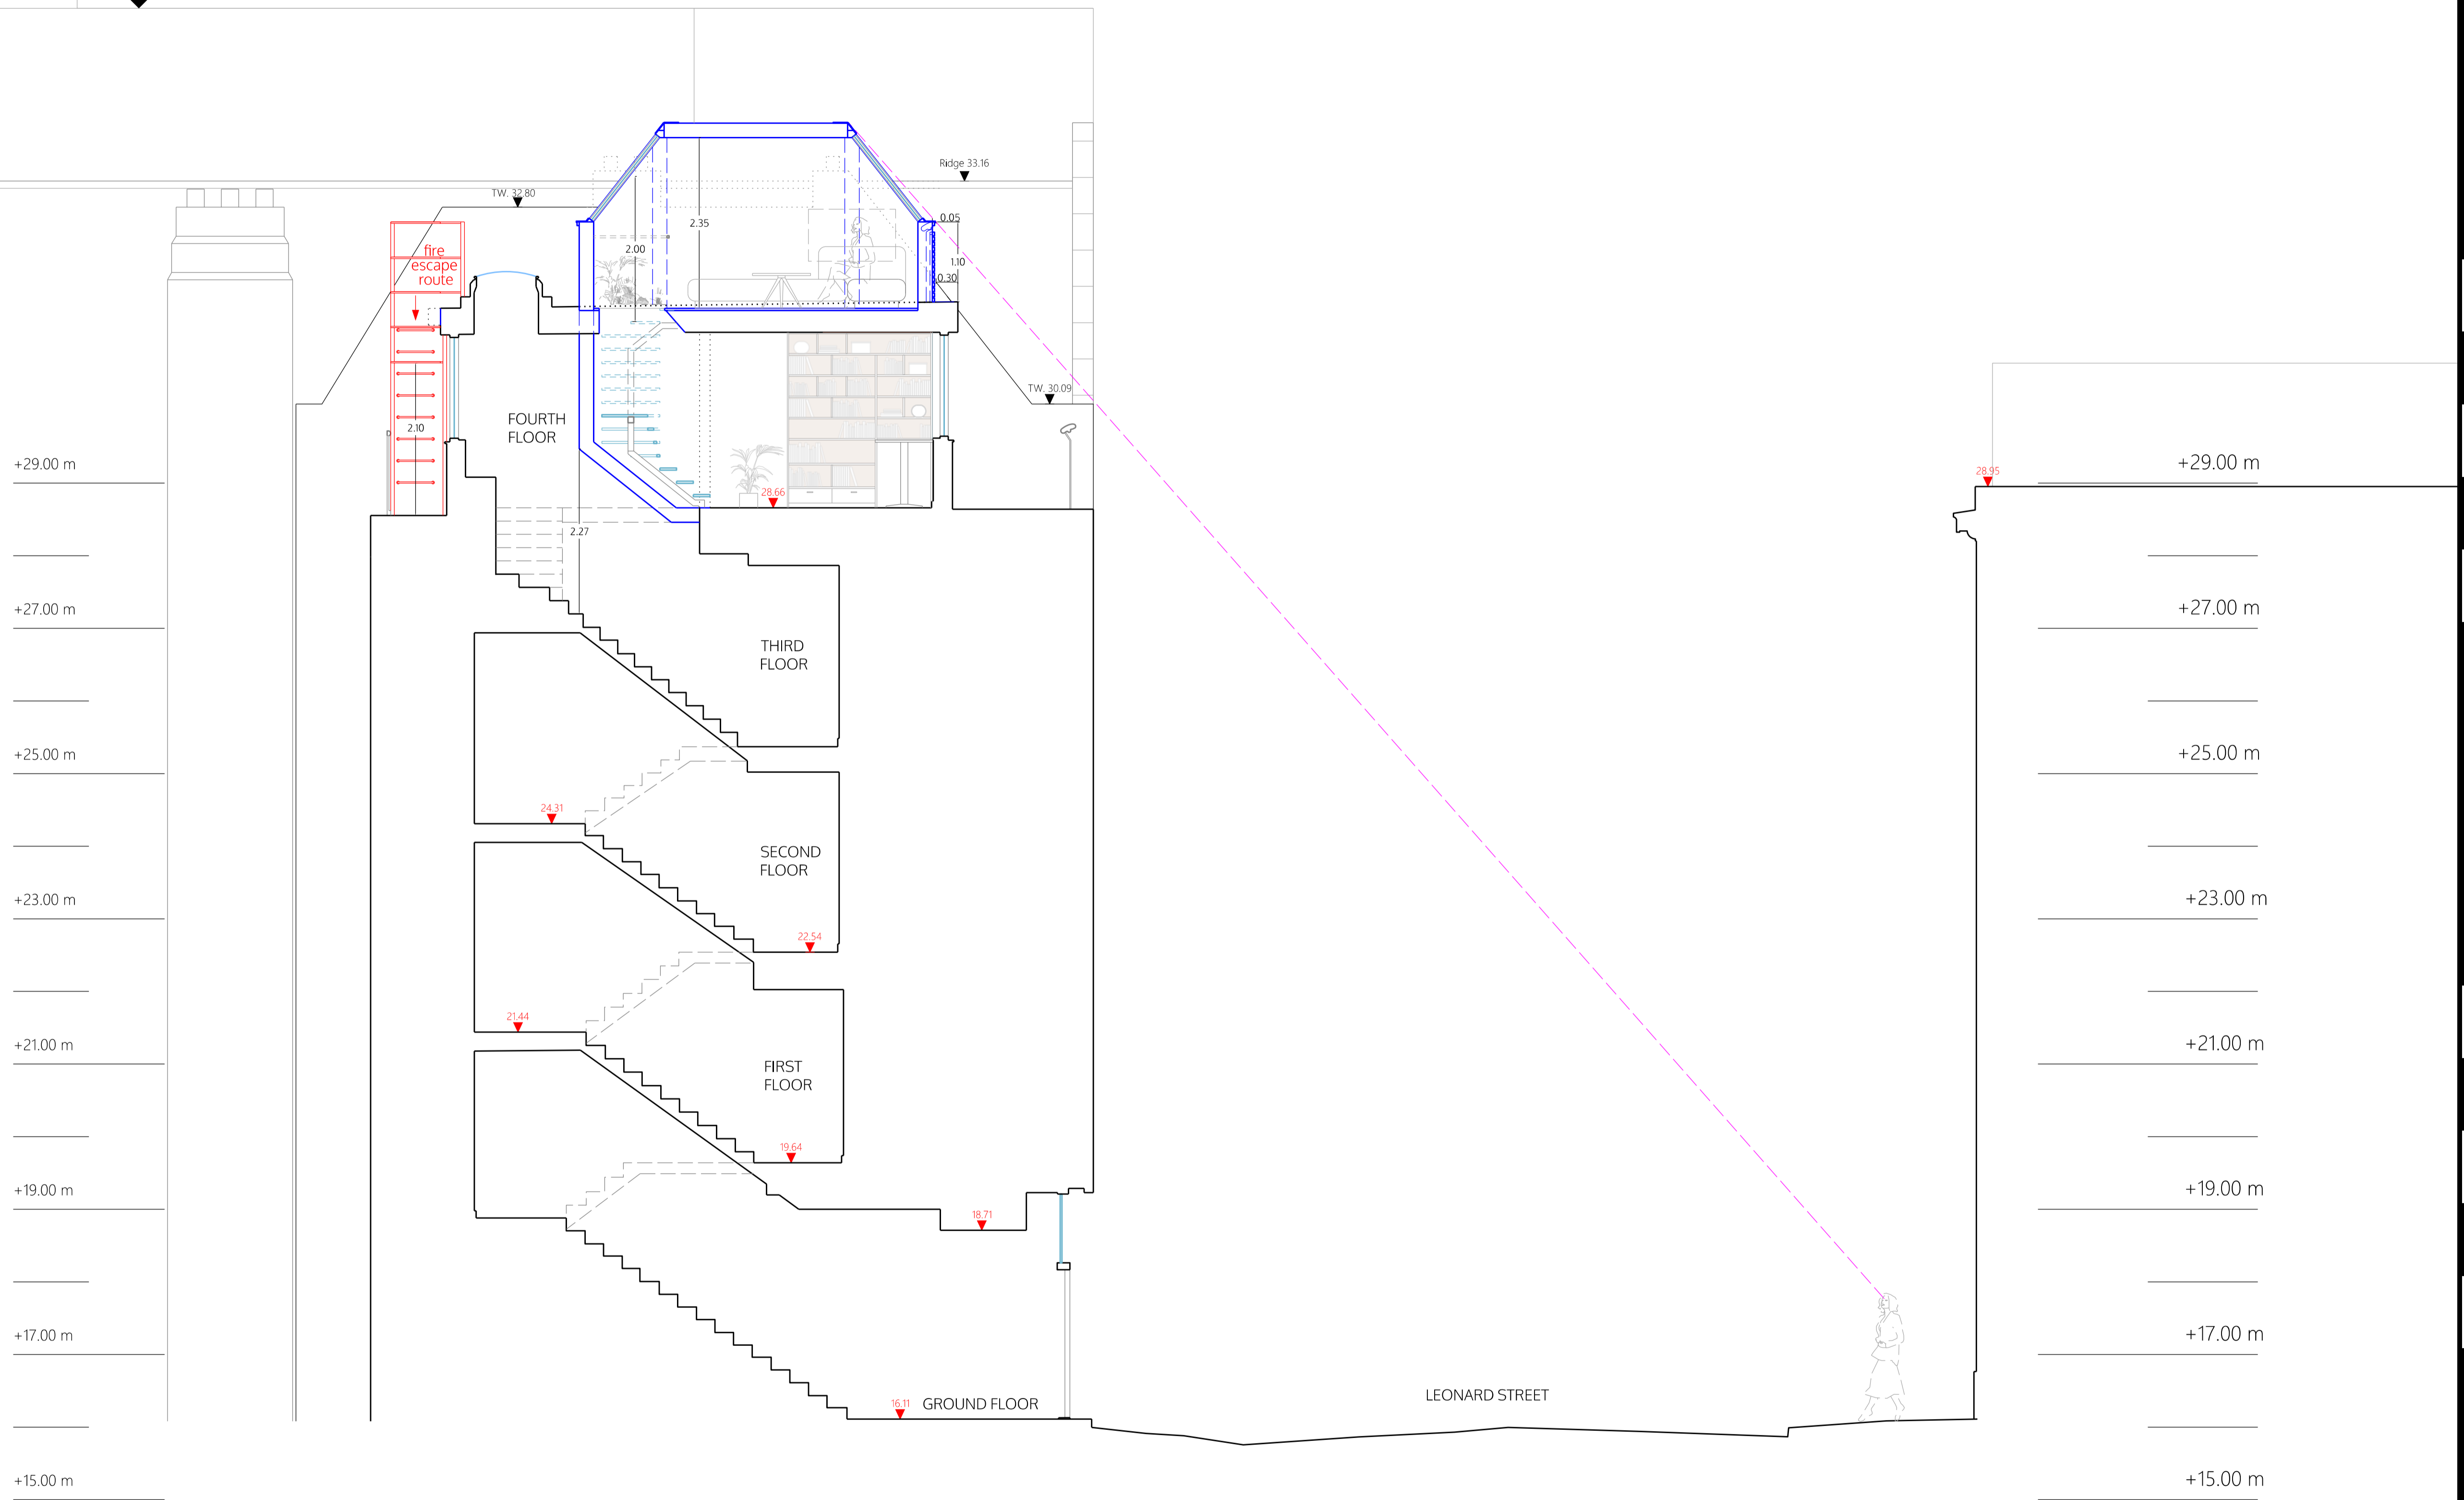

Section A-A

no. drawn date scale status title client project © ALL COPYRIGHTS RESERVED m 0 1 2 3 4 5 ALL DIMENSIONS TO BE CHECKED ON SITE

spaceAgent

Architects and Designers mail@spaceagent.com
London-Heidelberg-Barcelona-Brussels spaceagent.com
spaceAgent Architects Ltd is a RIBA Chartered Practice


project
Roof extension
58 Leonard Street
London EC2A 4QX

client
Noe Gros
58 Leonard Street
London EC2A 4QX

title
Section A-A
as proposed

DRAFT	
	1:100 @A3 1:50 @A1
	16/04/2021
	I.lezzi

LEO_P03c1

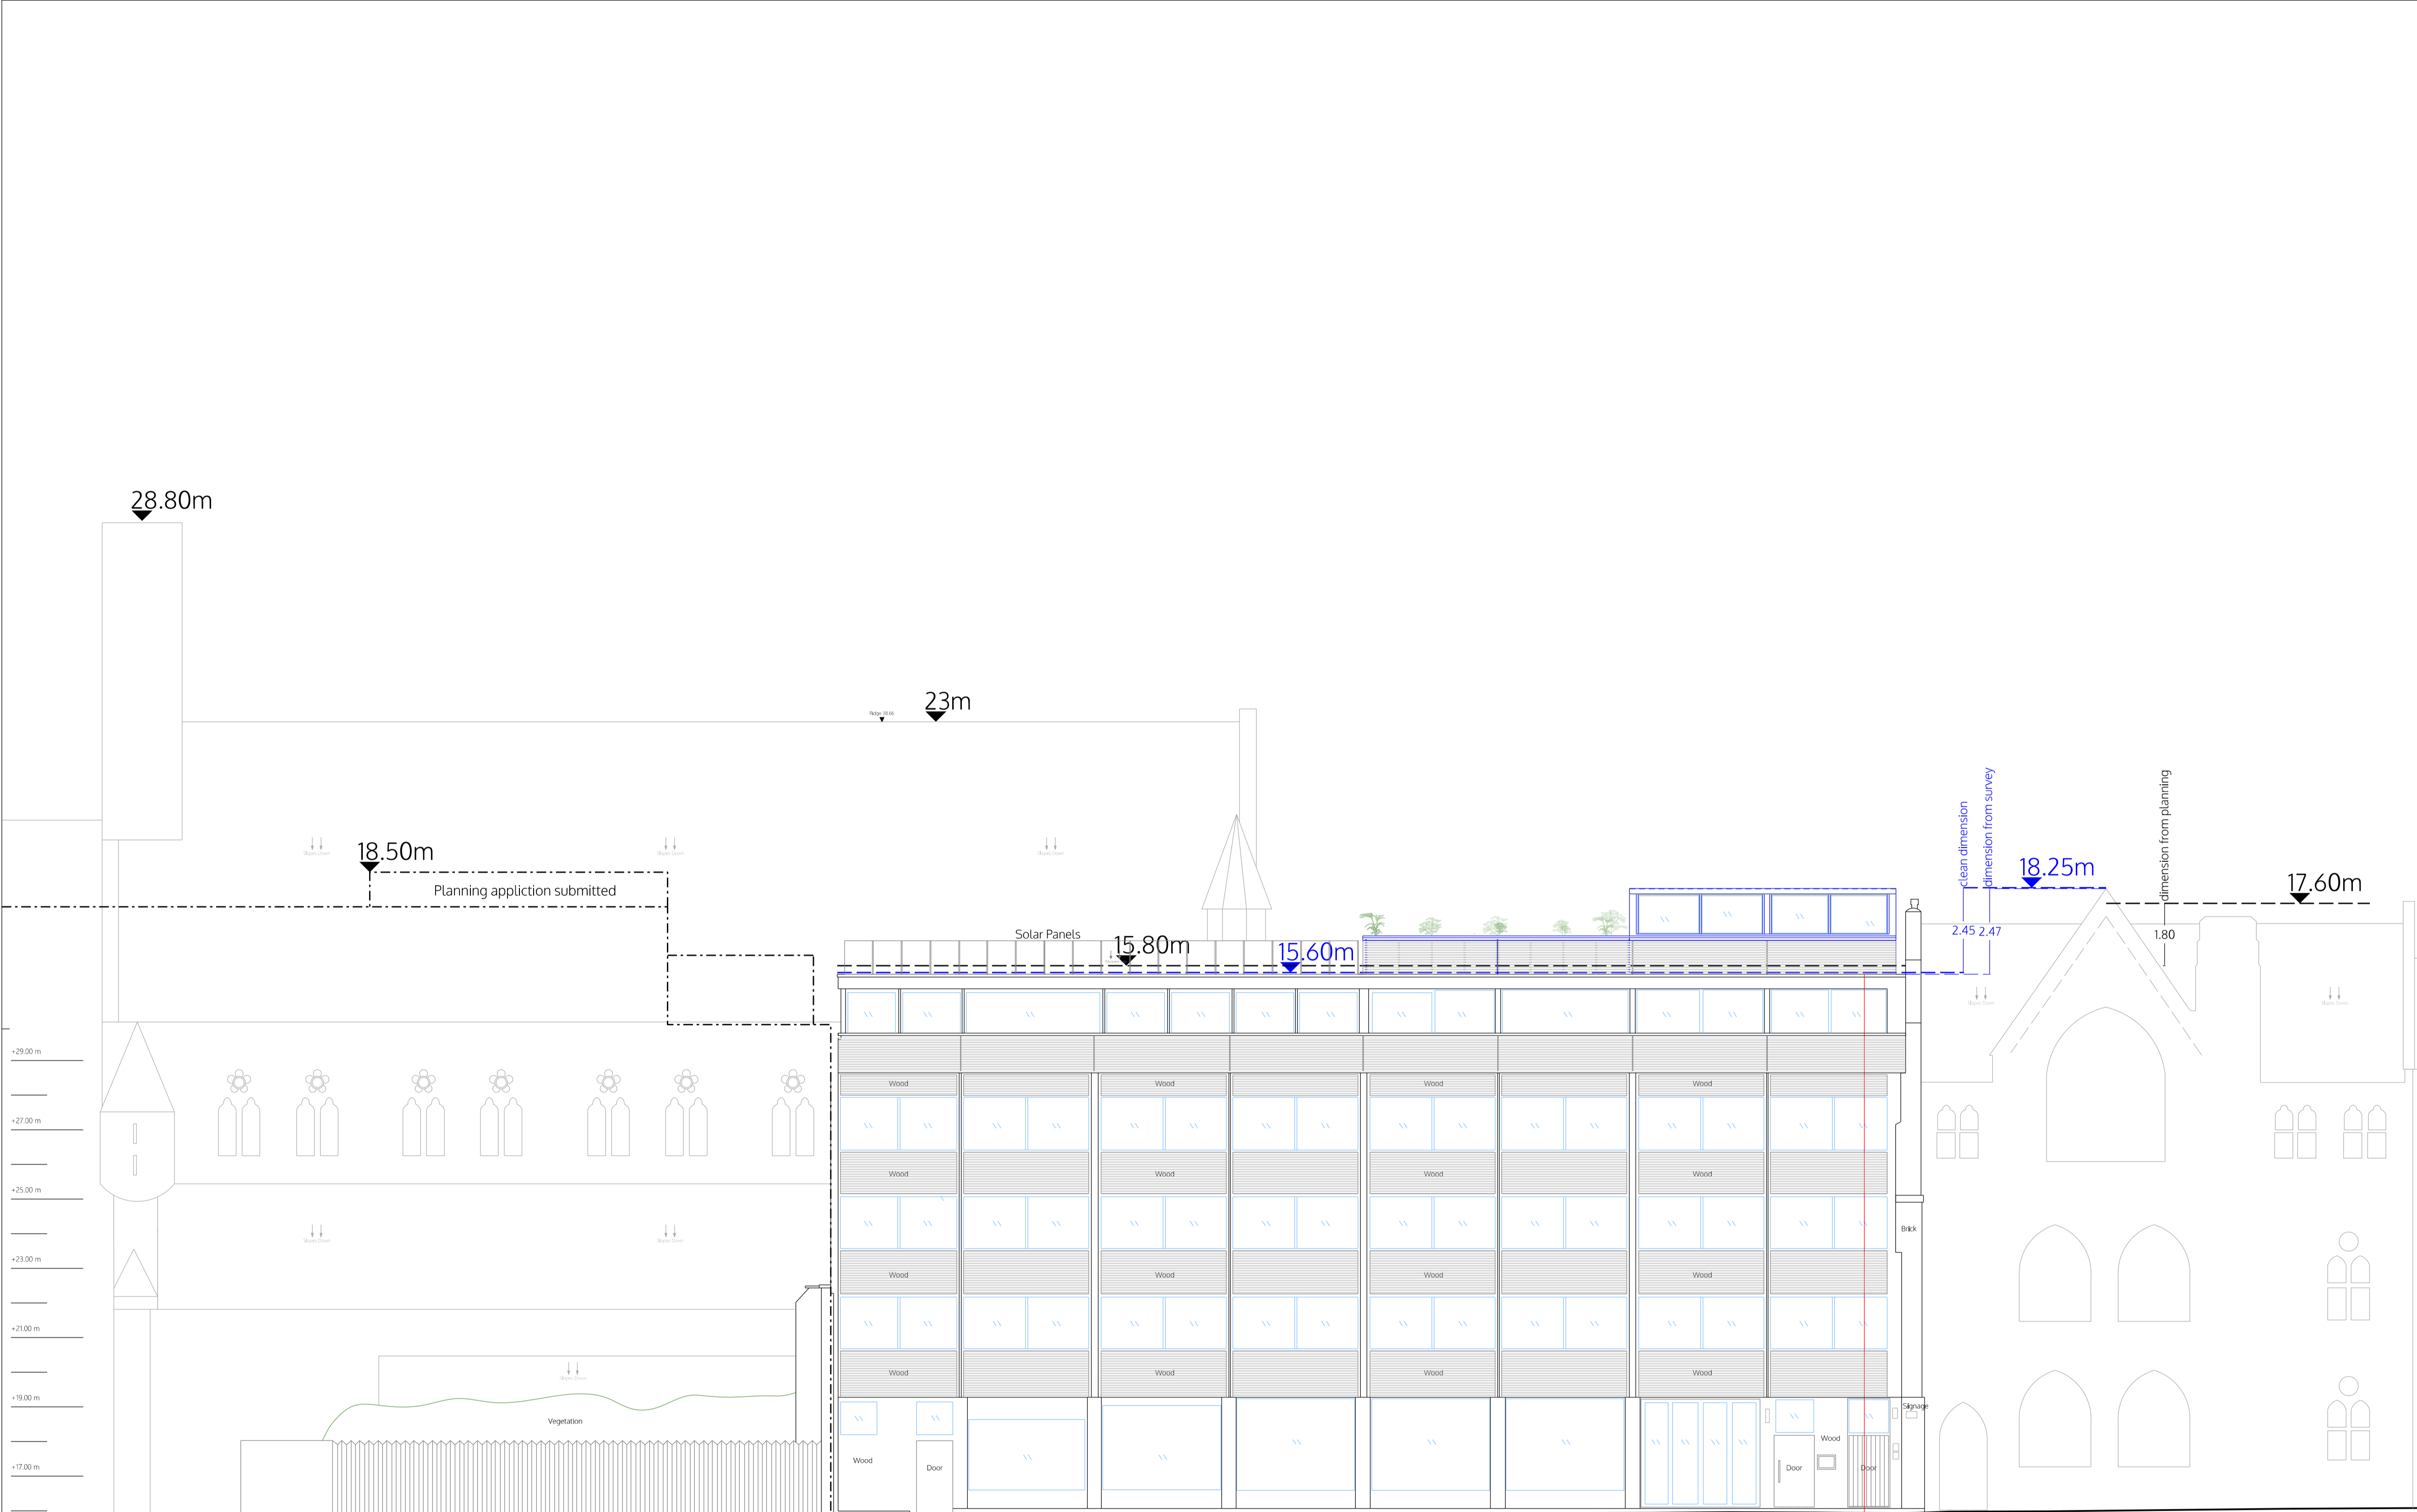

Front elevation

no. drawn date scale status title client project © ALL COPYRIGHTS RESERVED m 10 8 6 4 2 0 10 ALL DIMENSIONS TO BE CHECKED ON SITE

spaceAgent

Architects and Designers mail@spaceagent.com
 London-Heidelberg-Barcelona-Brussels spaceagent.com
 spaceAgent Architects Ltd is a RIBA Chartered Practice

Roof extension
 58 Leonard Street
 London EC2A 4QX

Noe Gros
 58 Leonard Street
 London EC2A 4QX

Front Elevation
 as proposed

DRAFT	
	1:200 @A3 1:100 @A1
	16/04/2021
	I.lezzi
LEO_P04c1	