

Fourth floor

no. drawn date scale status title client project © ALL COPYRIGHTS RESERVED m 0 1 2 3 4 5 ALL DIMENSIONS TO BE CHECKED ON SITE

spaceAgent


Architects and Designers mail@spaceagent.com
 London-Heidelberg-Barcelona-Brussels spaceagent.com
 spaceAgent Architects Ltd is a RIBA Chartered Practice

project Roof extension
 58 Leonard Street
 London EC2A 4QX

client Noe Gros
 58 Leonard Street
 London EC2A 4QX

title Fourth floor
 as proposed

DRAFT	
	1:100 @A3 1:50 @A1
	9/04/2021
	I.lezzi
LEO_P01b	

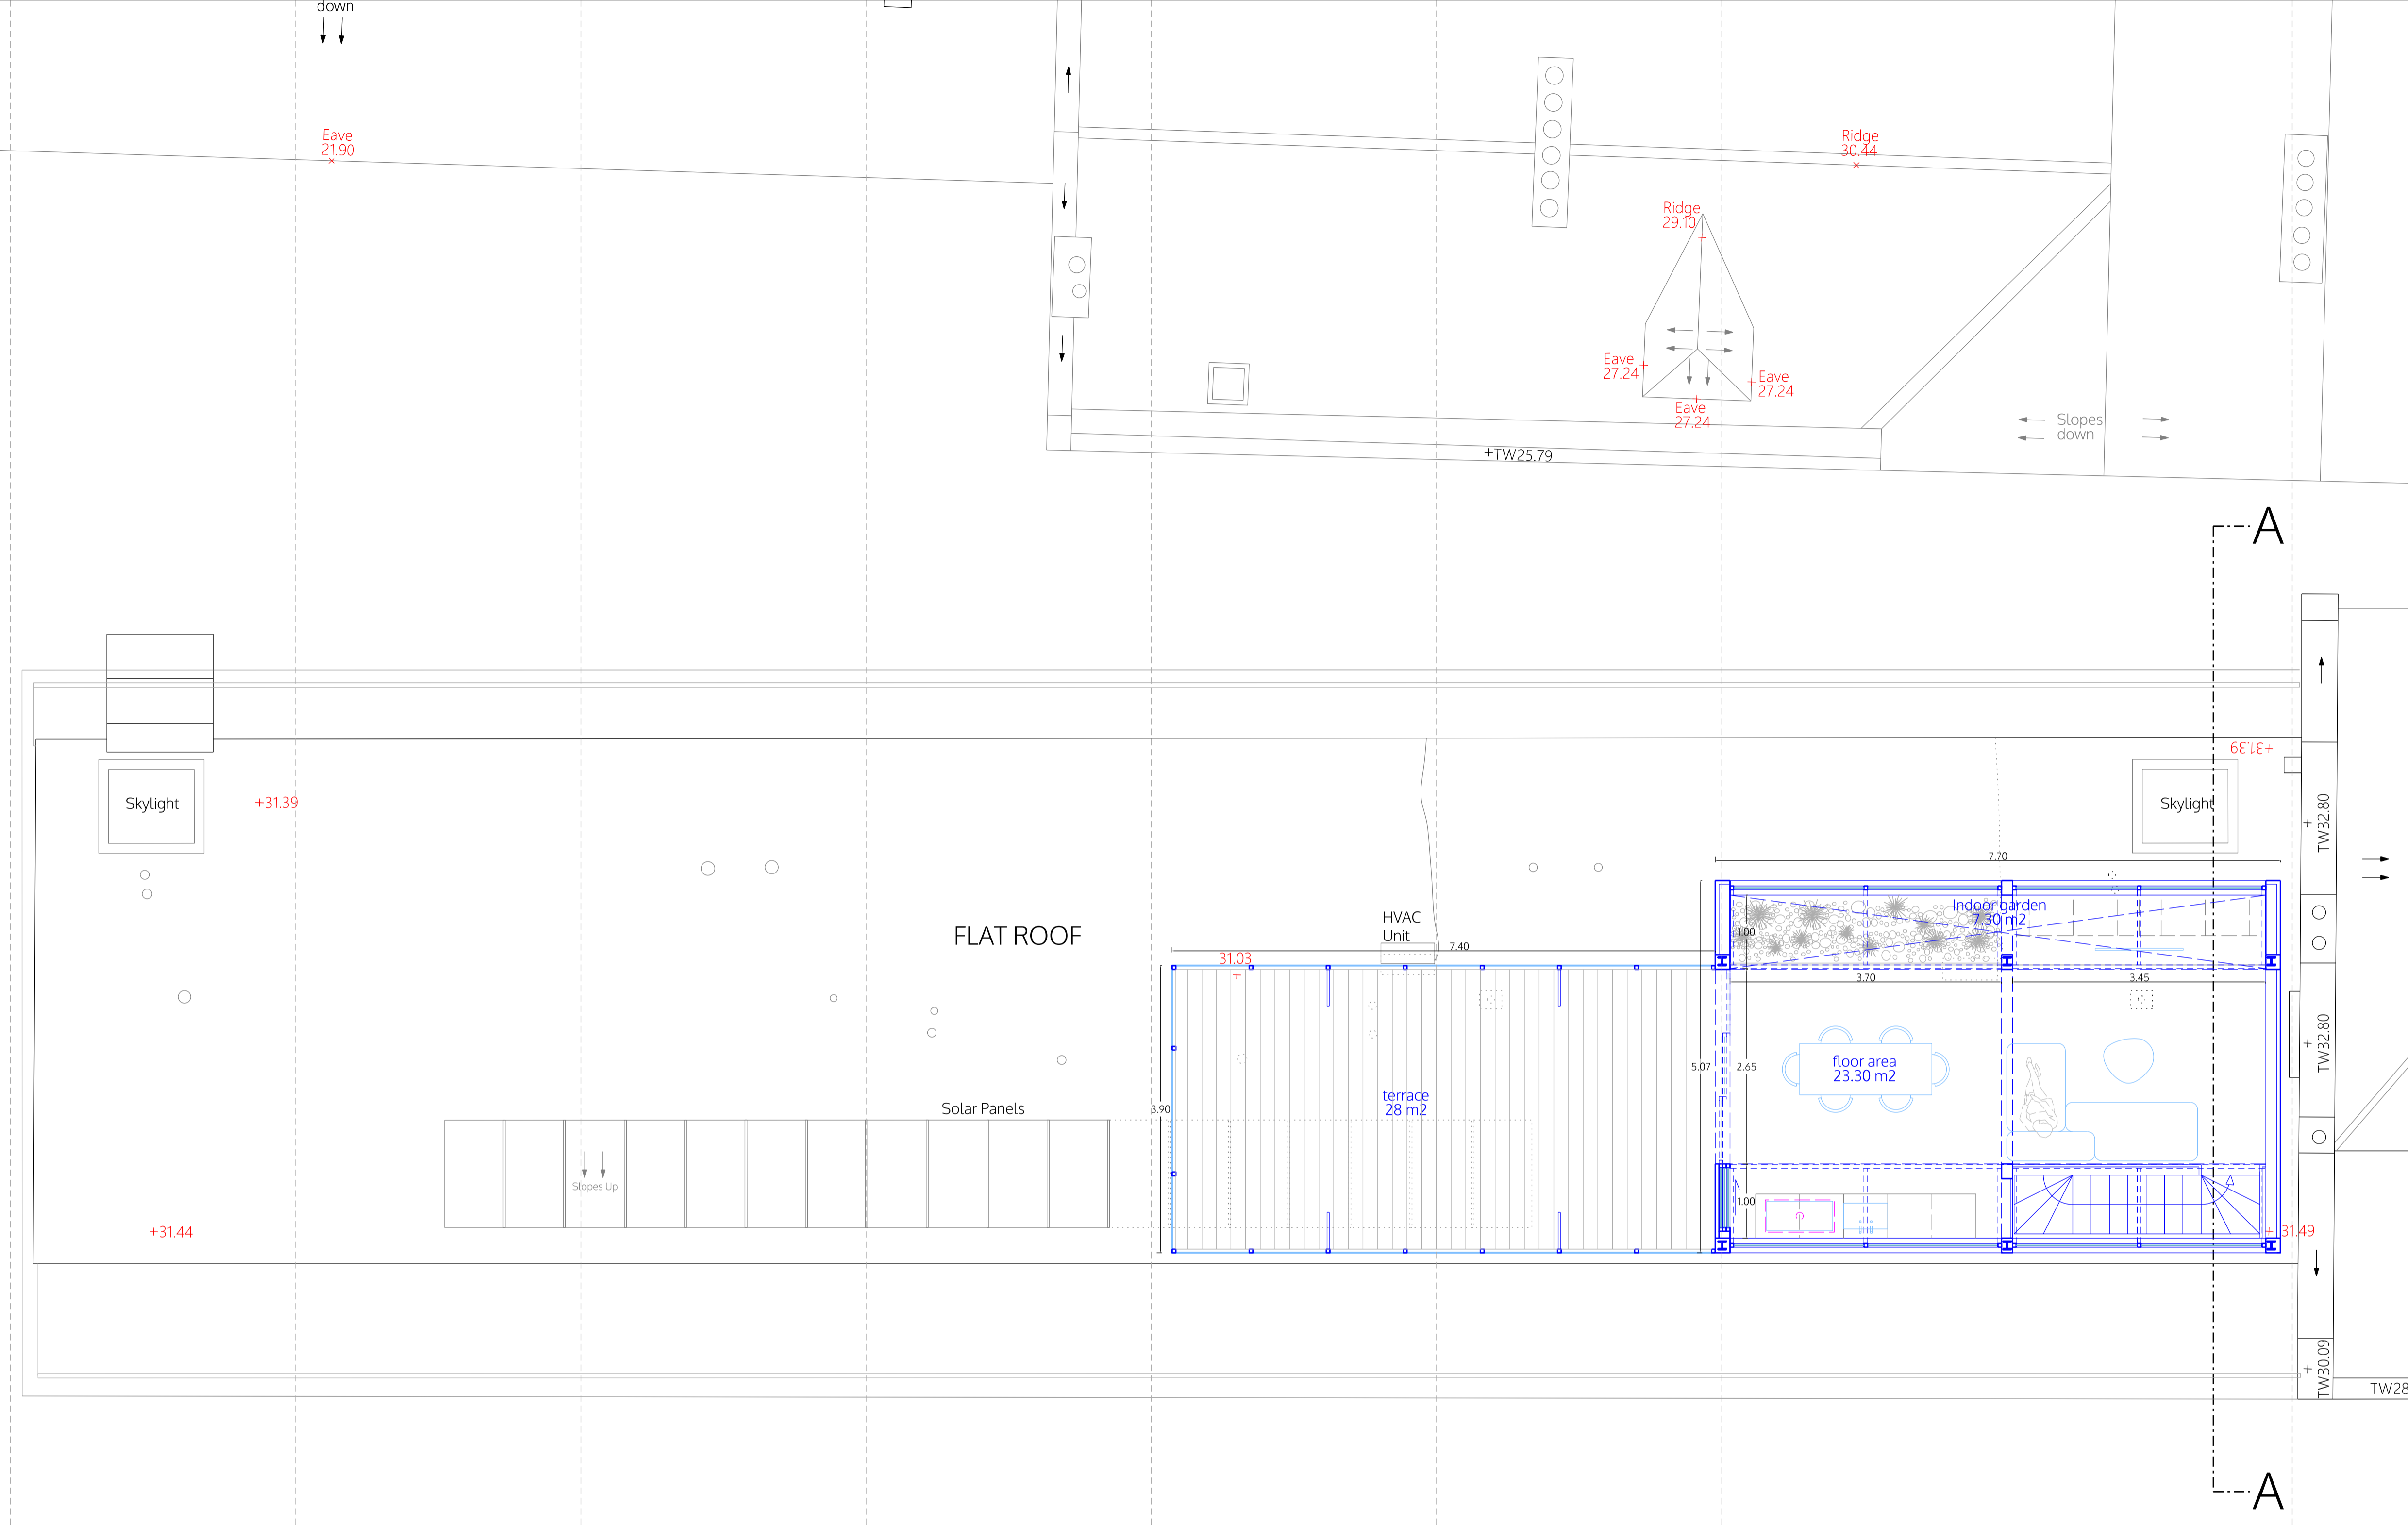

Roof plan

no. drawn date scale status project client title

ALL DIMENSIONS TO BE CHECKED ON SITE

© ALL COPYRIGHTS RESERVED

project

client

title

status

scale

date

no.

spaceAgent

Architects and Designers
 London-Heidelberg-Barcelona-Brussels
 spaceAgent Architects Ltd is a RIBA Chartered Practice


mail@spaceagent.com
 spaceagent.com

Roof extension
 58 Leonard Street
 London EC2A 4QX


Noe Gros
 58 Leonard Street
 London EC2A 4QX

Roof plan
 as proposed

DRAFT	
1:100 @A3	1:50 @A1
9/04/2021	
I.lezzi	
LEO_P02b	

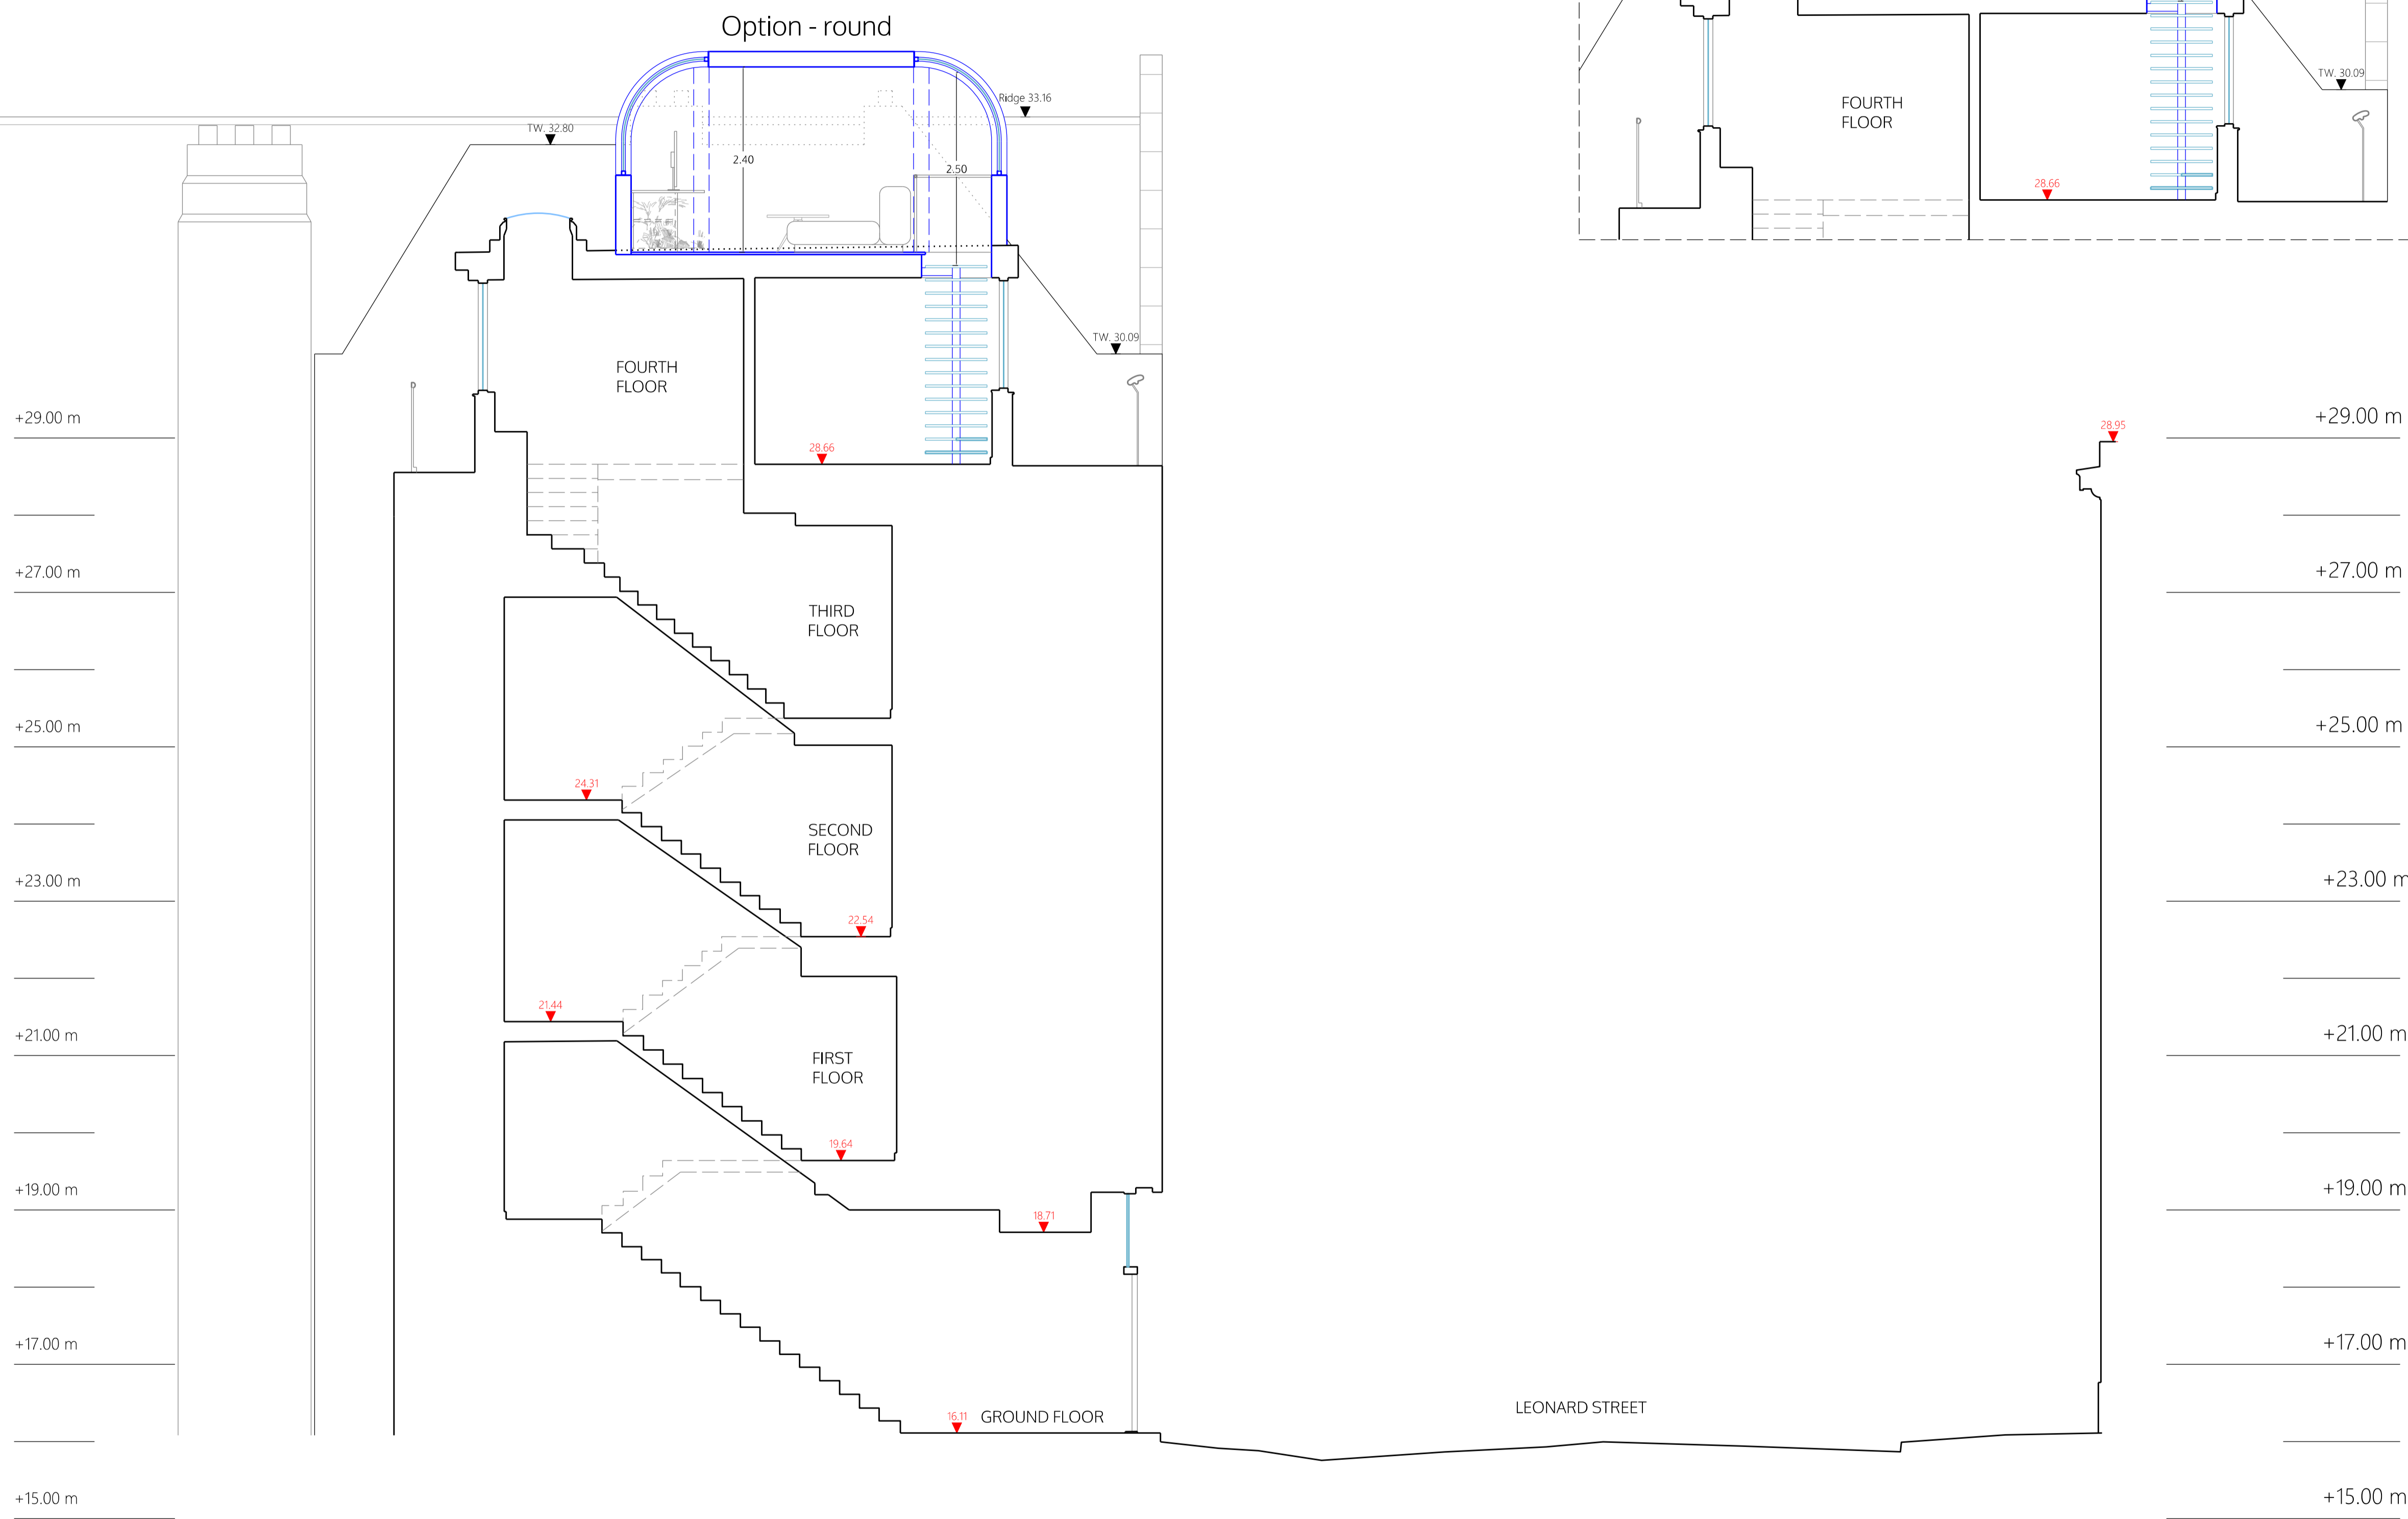

Section A-A

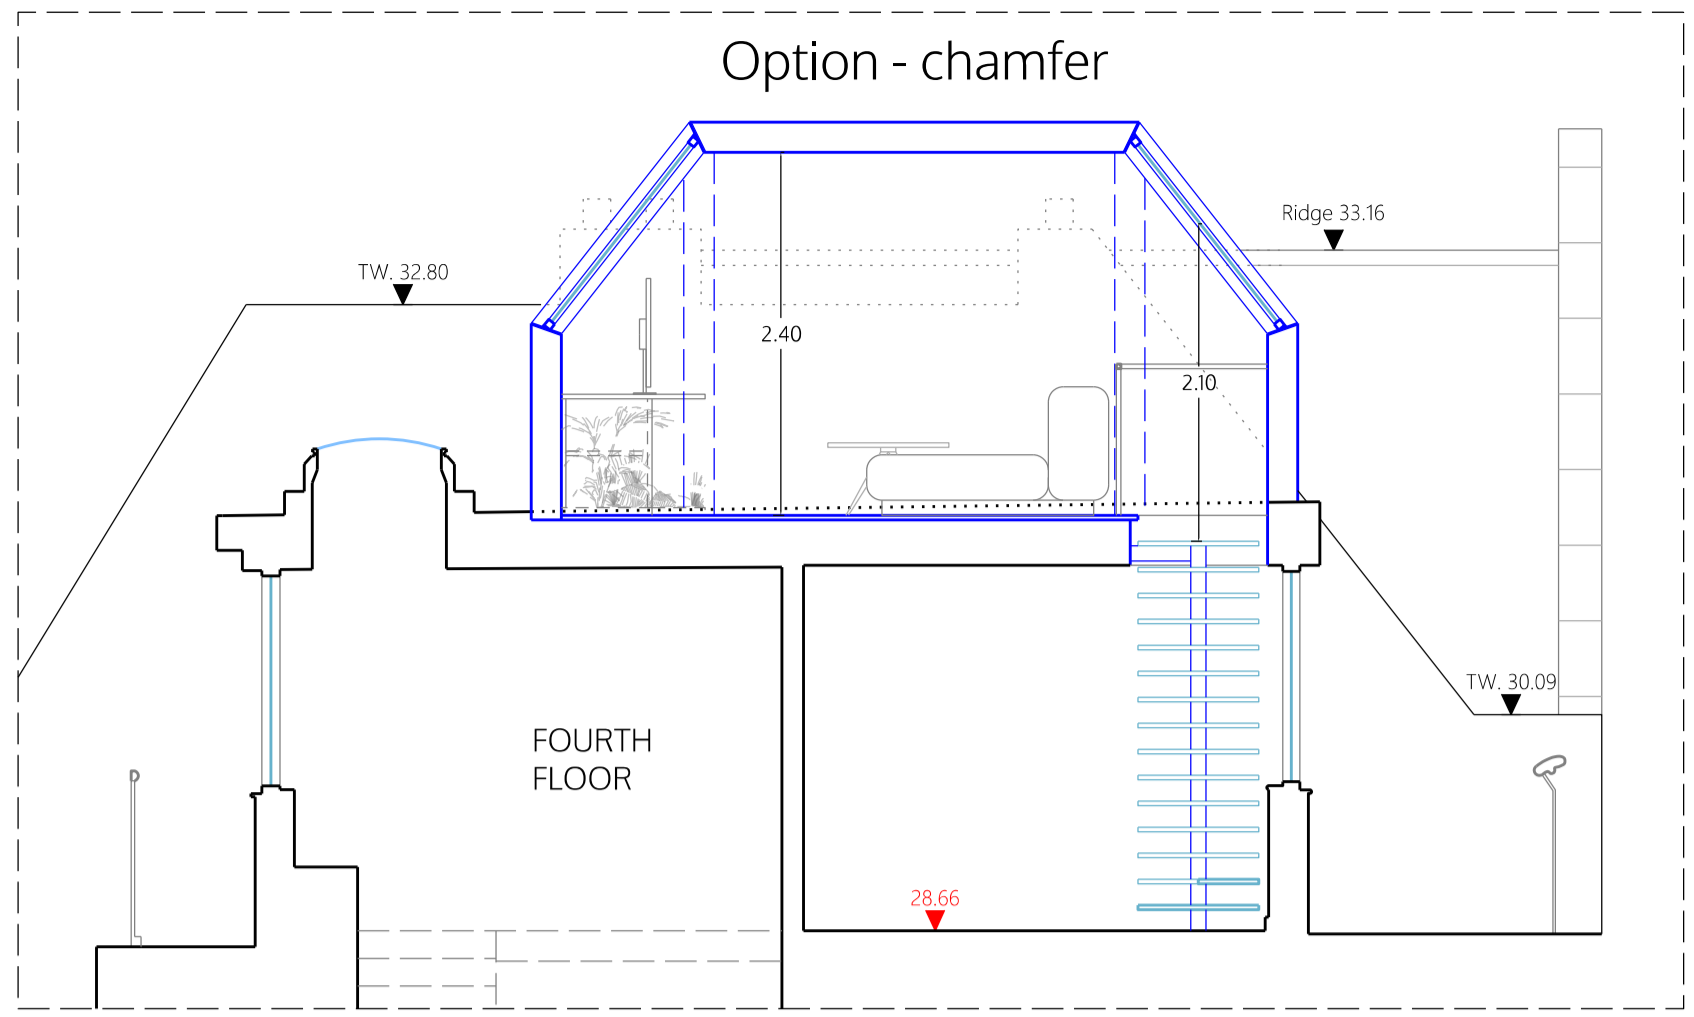

no. drawn date scale status title client project © ALL COPYRIGHTS RESERVED m 0 1 2 3 4 5 ALL DIMENSIONS TO BE CHECKED ON SITE

spaceAgent

Architects and Designers mail@spaceagent.com
 London-Heidelberg-Barcelona-Brussels spaceagent.com
 spaceAgent Architects Ltd is a RIBA Chartered Practice

project Roof extension
 58 Leonard Street
 London EC2A 4QX

client Noe Gros
 58 Leonard Street
 London EC2A 4QX

title Section A-A
 as proposed

DRAFT	
	1:100 @A3 1:50 @A1
	9/04/2021
	I.lezzi

LEO_P03b



Front elevation

no. drawn date scale status title client project © ALL COPYRIGHTS RESERVED m 0 2 4 6 8 10 ALL DIMENSIONS TO BE CHECKED ON SITE

spaceAgent

Architects and Designers mail@spaceagent.com
 London-Heidelberg-Barcelona-Brussels spaceagent.com
 spaceAgent Architects Ltd is a RIBA Chartered Practice

Roof extension
 58 Leonard Street
 London EC2A 4QX

Noe Gros
 58 Leonard Street
 London EC2A 4QX

Front Elevation
 as proposed

DRAFT	
	1:200 @A3 1:100 @A1
	9/04/2021
	I.lezzi
LEO_P04b	