

Fourth floor

no. drawn date scale status title client project © ALL COPYRIGHTS RESERVED m 0 1 2 3 4 5 ALL DIMENSIONS TO BE CHECKED ON SITE

spaceAgent


Architects and Designers mail@spaceagent.com
 London-Heidelberg-Barcelona-Brussels spaceagent.com
 spaceAgent Architects Ltd is a RIBA Chartered Practice

project Roof extension
 58 Leonard Street
 London EC2A 4QX

client Noe Gros
 58 Leonard Street
 London EC2A 4QX


title Fourth floor (option A)
 as proposed

DRAFT	
	1:100 @A3 1:50 @A1
	14/04/2021
	I.lezzi
LEO_P01c_a	

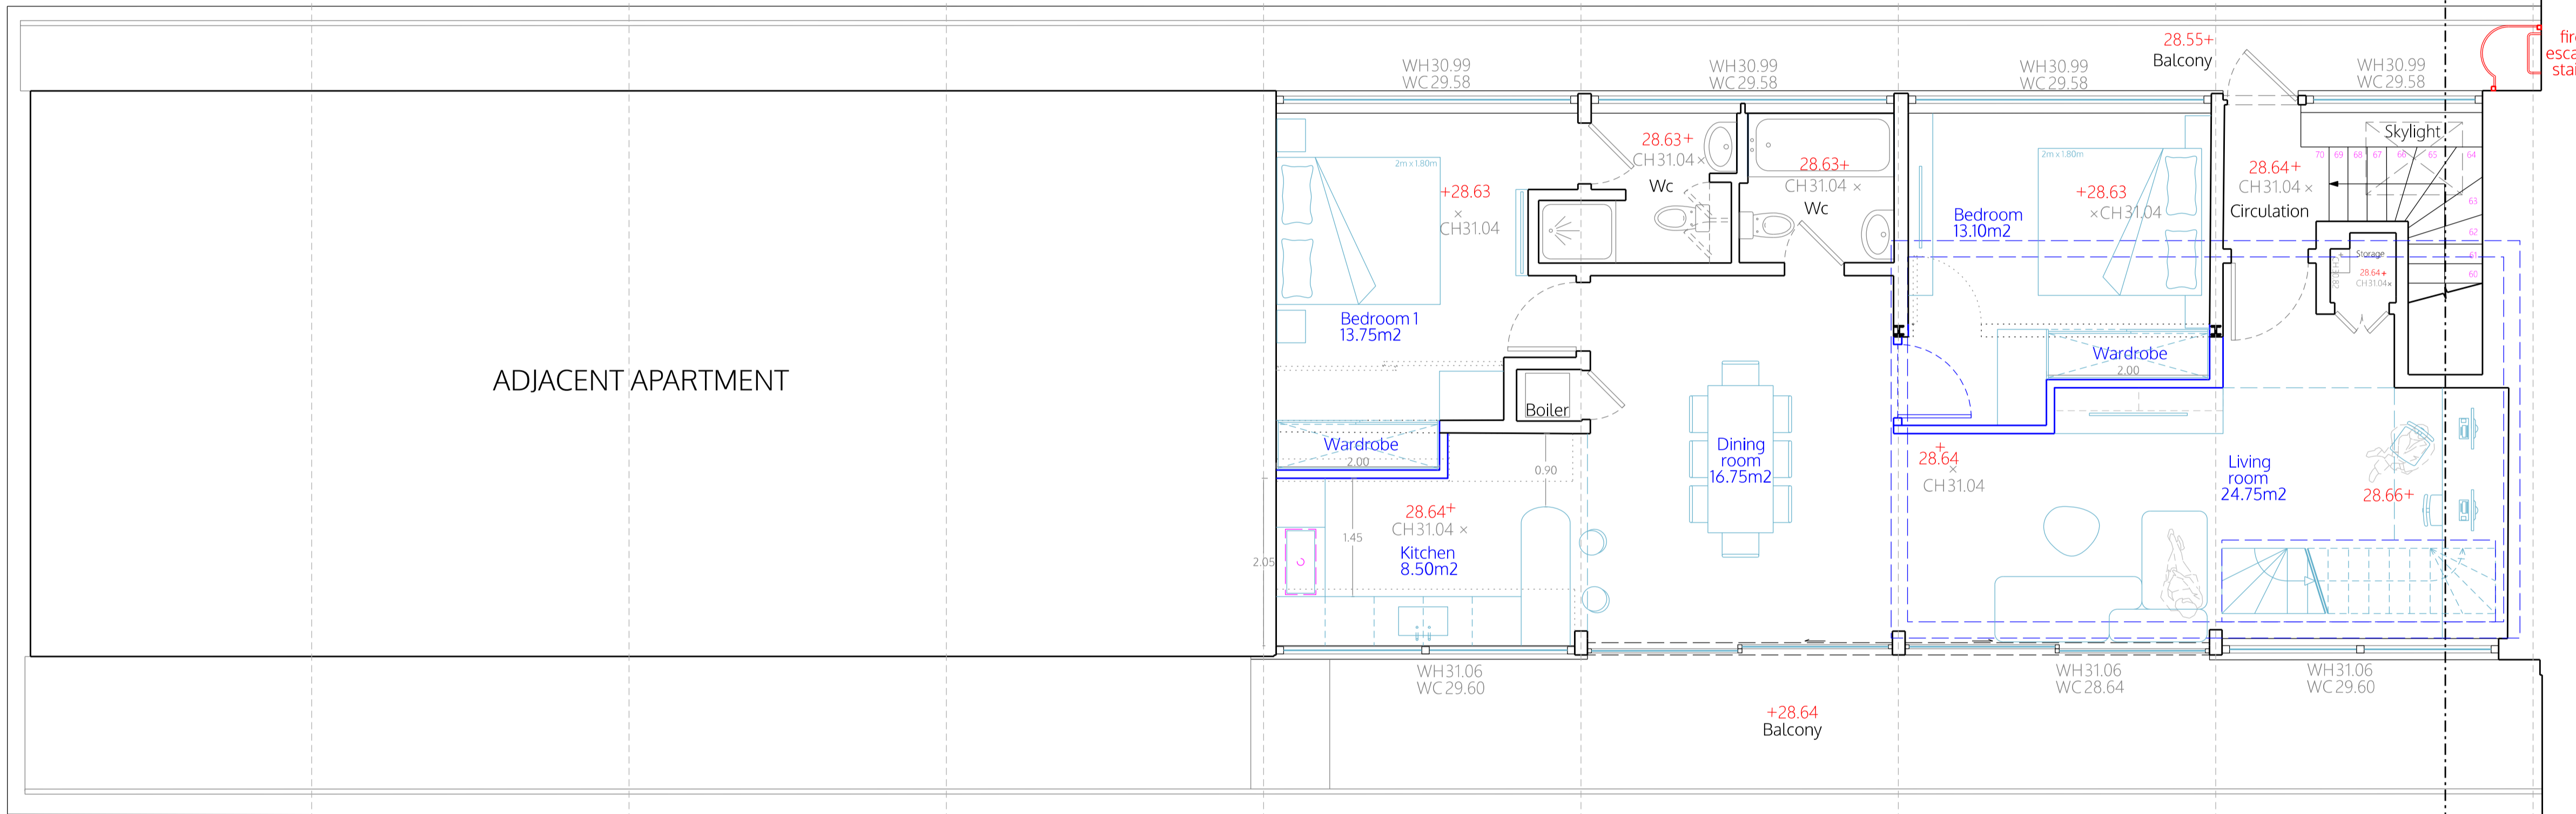

ADJACENT APARTMENT

Fourth floor

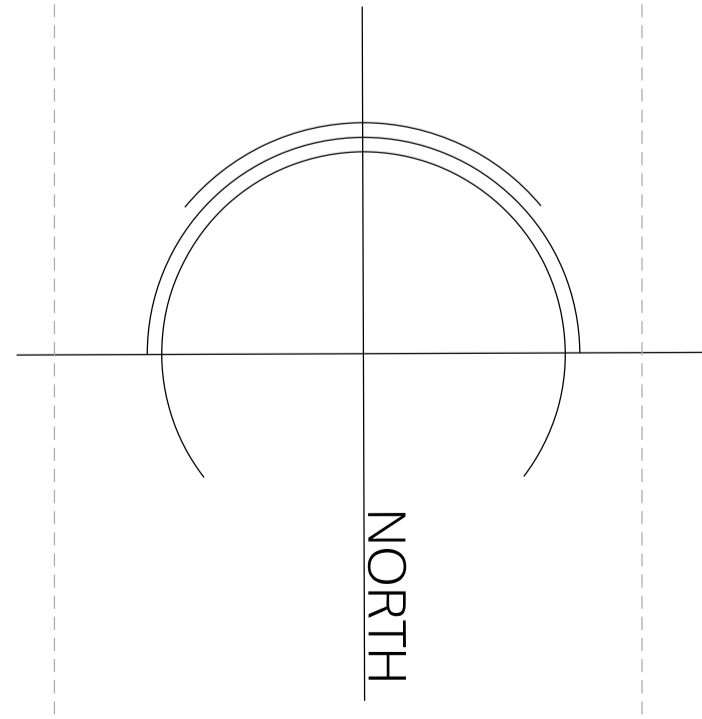

no. drawn date scale status title client project © ALL COPYRIGHTS RESERVED m 0 1 2 3 4 5 ALL DIMENSIONS TO BE CHECKED ON SITE


spaceAgent
 Architects and Designers mail@spaceagent.com
 London-Heidelberg-Barcelona-Brussels spaceagent.com
 spaceAgent Architects Ltd is a RIBA Chartered Practice

project Roof extension
 58 Leonard Street
 London EC2A 4QX


client Noe Gros
 58 Leonard Street
 London EC2A 4QX

title Fourth floor (option B)
 as proposed

DRAFT	
	1:100 @A3 1:50 @A1
	14/04/2021
	I.lezzi
LEO_P01c_b	

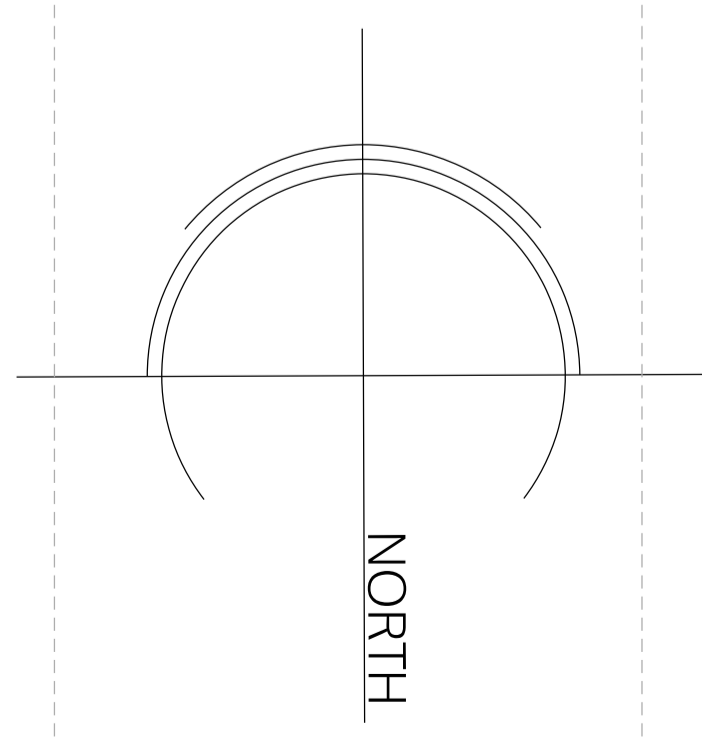

Roof plan

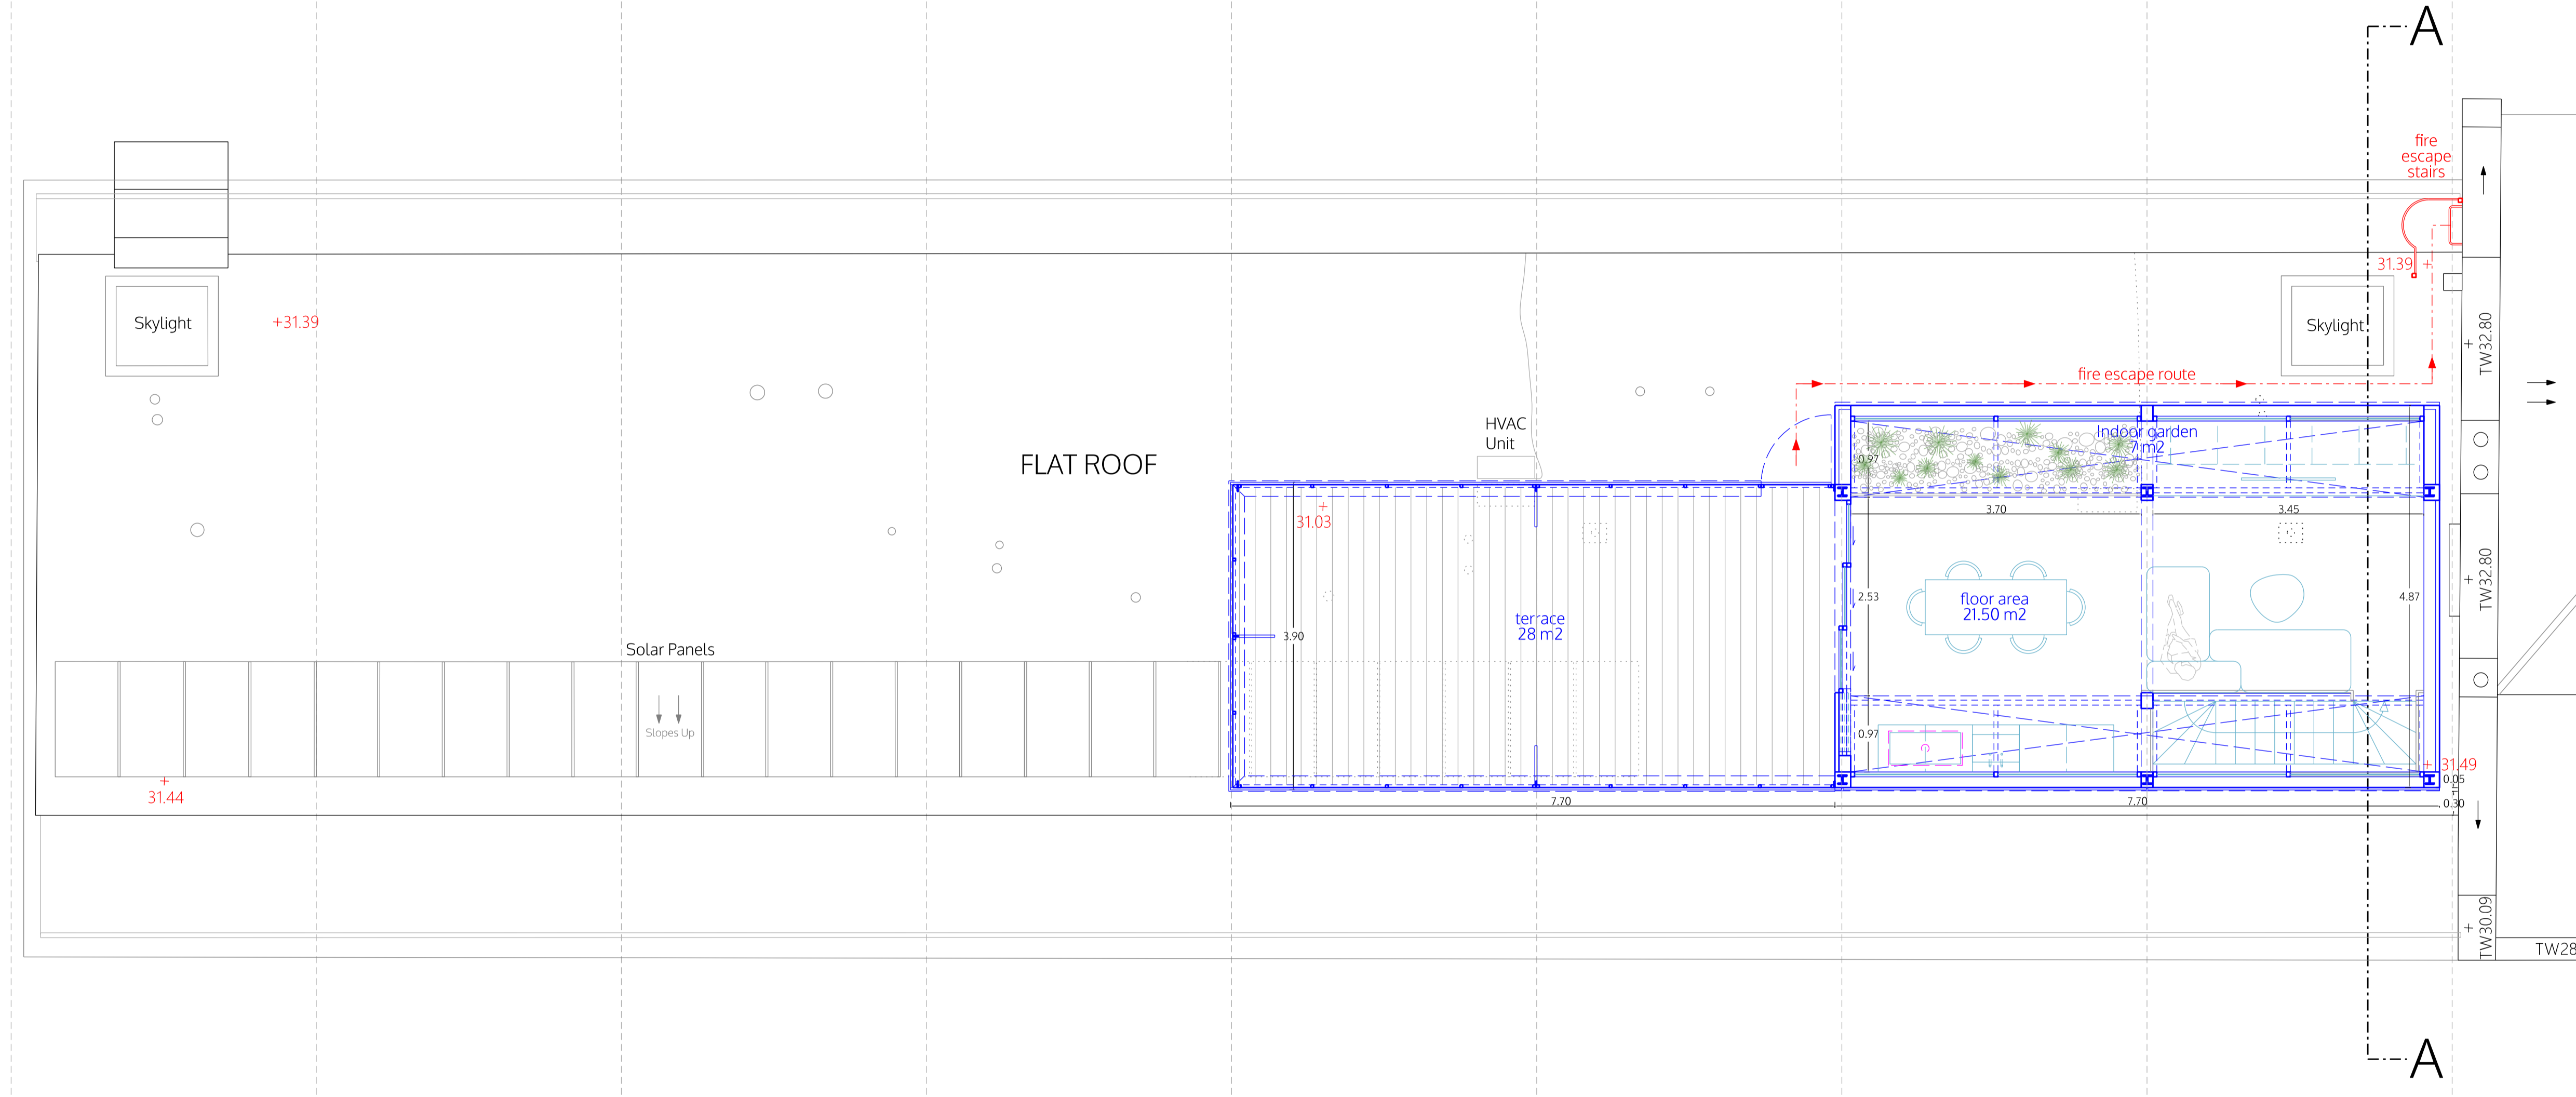

no. drawn date scale status title client project ALL DIMENSIONS TO BE CHECKED ON SITE © ALL COPYRIGHTS RESERVED

spaceAgent
 Architects and Designers mail@spaceagent.com
 London-Heidelberg-Barcelona-Brussels spaceagent.com
 spaceAgent Architects Ltd is a RIBA Chartered Practice


Roof extension
 58 Leonard Street
 London EC2A 4QX

Noe Gros
 58 Leonard Street
 London EC2A 4QX

Roof plan
 as proposed

DRAFT	
	1:100 @A3 1:50 @A1
	14/04/2021
	I.lezzi
LEO_P02c	

19.60m

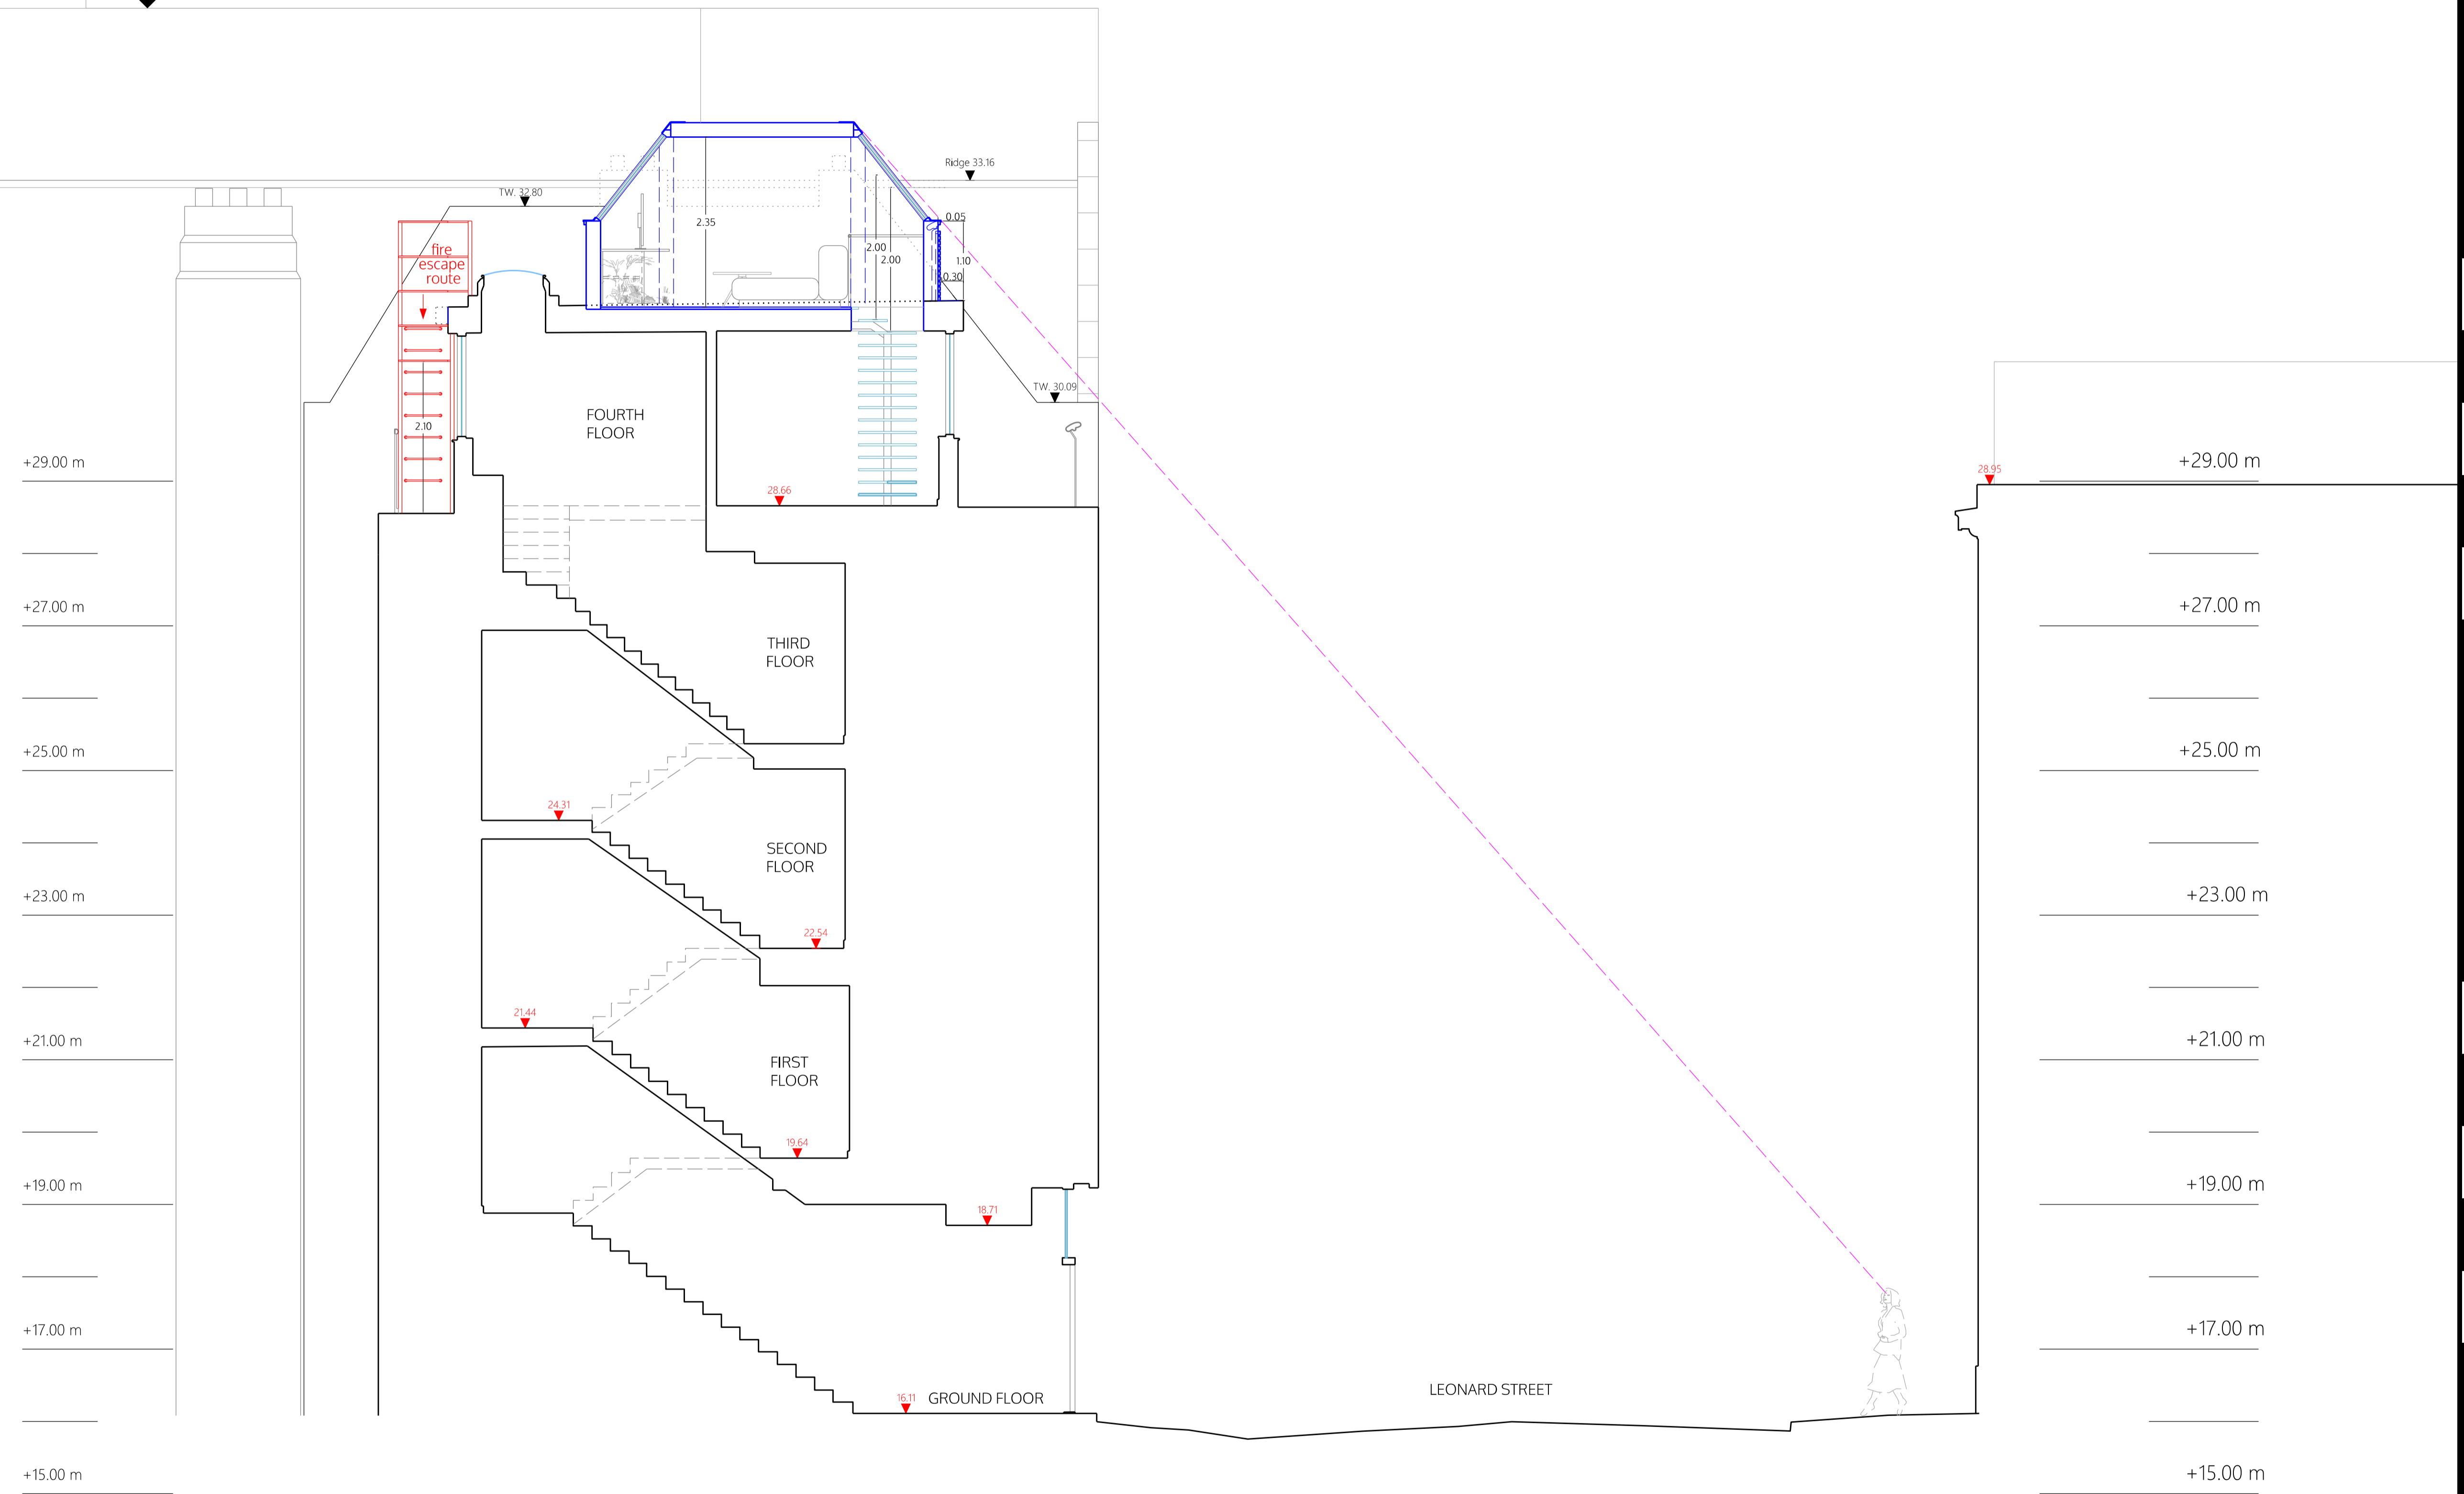

Section A-A

no. drawn date scale status title client project

ALL DIMENSIONS TO BE CHECKED ON SITE

© ALL COPYRIGHTS RESERVED

m 0 1 2 3 4 5

Architects and Designers

London-Heidelberg-Barcelona-Brussels

spaceAgent Architects Ltd is a RIBA Chartered Practice

Roof extension

58 Leonard Street

London EC2A 4QX

mail@spaceagent.com

spaceagent.com

Noe Gros

58 Leonard Street

London EC2A 4QX

Section A-A

as proposed

1:100 @A3

1:50 @A1

14/04/2021

I.lezzi

DRAFT

LEO_P03c

Architects and Designers

London-Heidelberg-Barcelona-Brussels

spaceAgent Architects Ltd is a RIBA Chartered Practice

Roof extension

58 Leonard Street

London EC2A 4QX

mail@spaceagent.com

spaceagent.com

Noe Gros

58 Leonard Street

London EC2A 4QX

Section A-A

as proposed

1:100 @A3


1:50 @A1

14/04/2021

I.lezzi

DRAFT

LEO_P03c

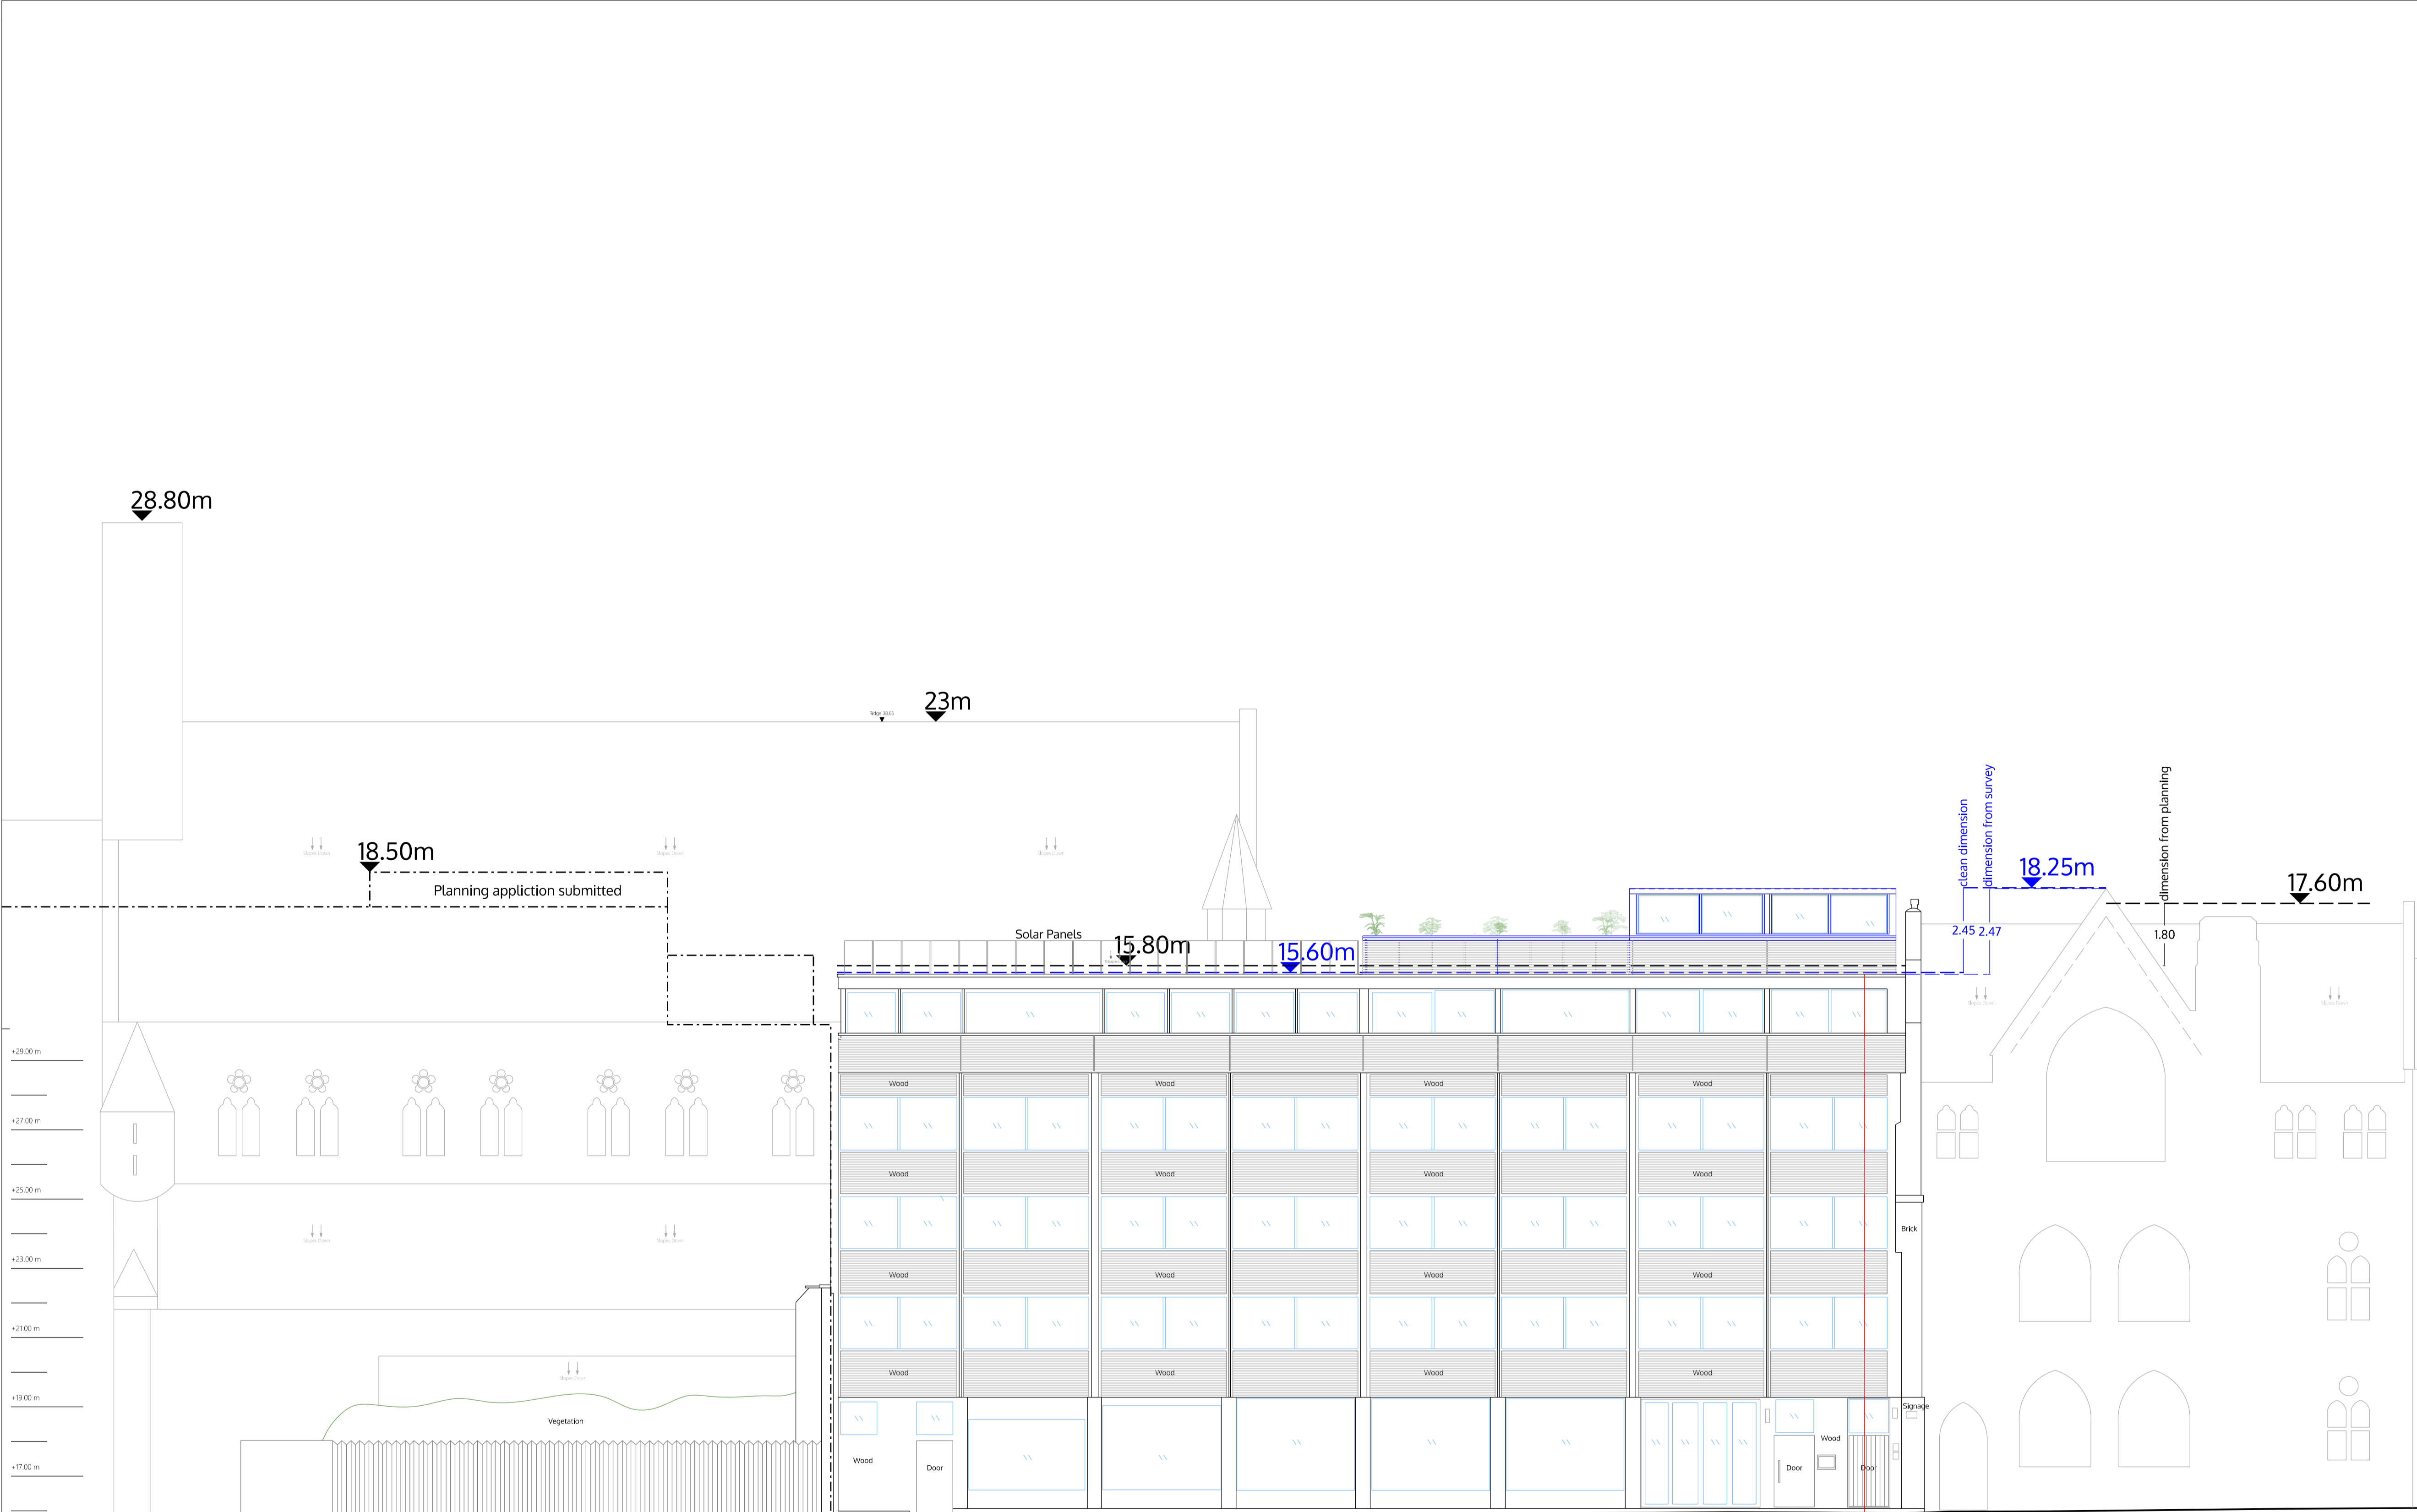

Front elevation

no. drawn date scale status title client project © ALL COPYRIGHTS RESERVED m 0 2 4 6 8 10 ALL DIMENSIONS TO BE CHECKED ON SITE

spaceAgent

Architects and Designers mail@spaceagent.com
 London-Heidelberg-Barcelona-Brussels spaceagent.com
 spaceAgent Architects Ltd is a RIBA Chartered Practice

Roof extension
 58 Leonard Street
 London EC2A 4QX

Noe Gros
 58 Leonard Street
 London EC2A 4QX

Front Elevation
 as proposed

DRAFT	
	1:200 @A3 1:100 @A1
	14/04/2021
	I.lezzi
LEO_P04c	