


Dach _ plan

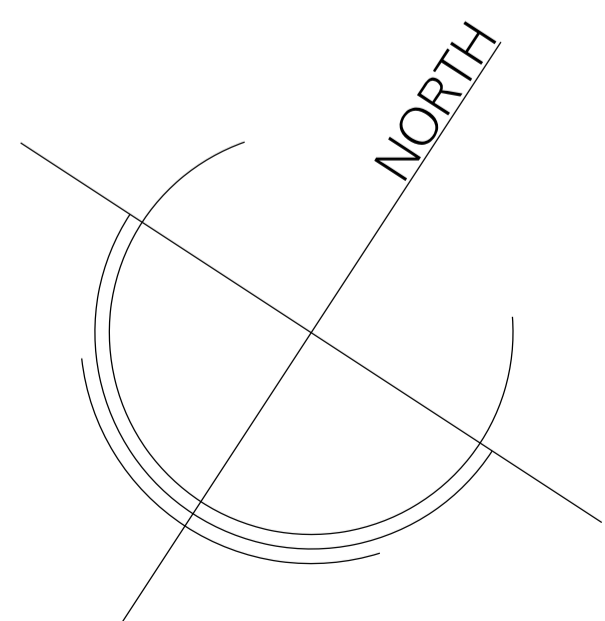

m 0 1 2 3 4 5 ALL DIMENSIONS TO BE CHECKED ON SITE

© ALL COPYRIGHTS RESERVED

spaceAgent
 Architects and Designers mail@spaceagent.com
 London-Heidelberg-Barcelona-Brussels spaceagent.com
 spaceAgent Architects Ltd is a RIBA Chartered Practice


project Umnutzung
 Rathausstrasse 3
 59494 Soest

client BAWOAG
 Noeckerstrasse 37F
 44879 Bochum


title Dach

for information	
1:100 @A3	1:50 @A1
29.3.2018	
mhamm	

RAT_E01f1

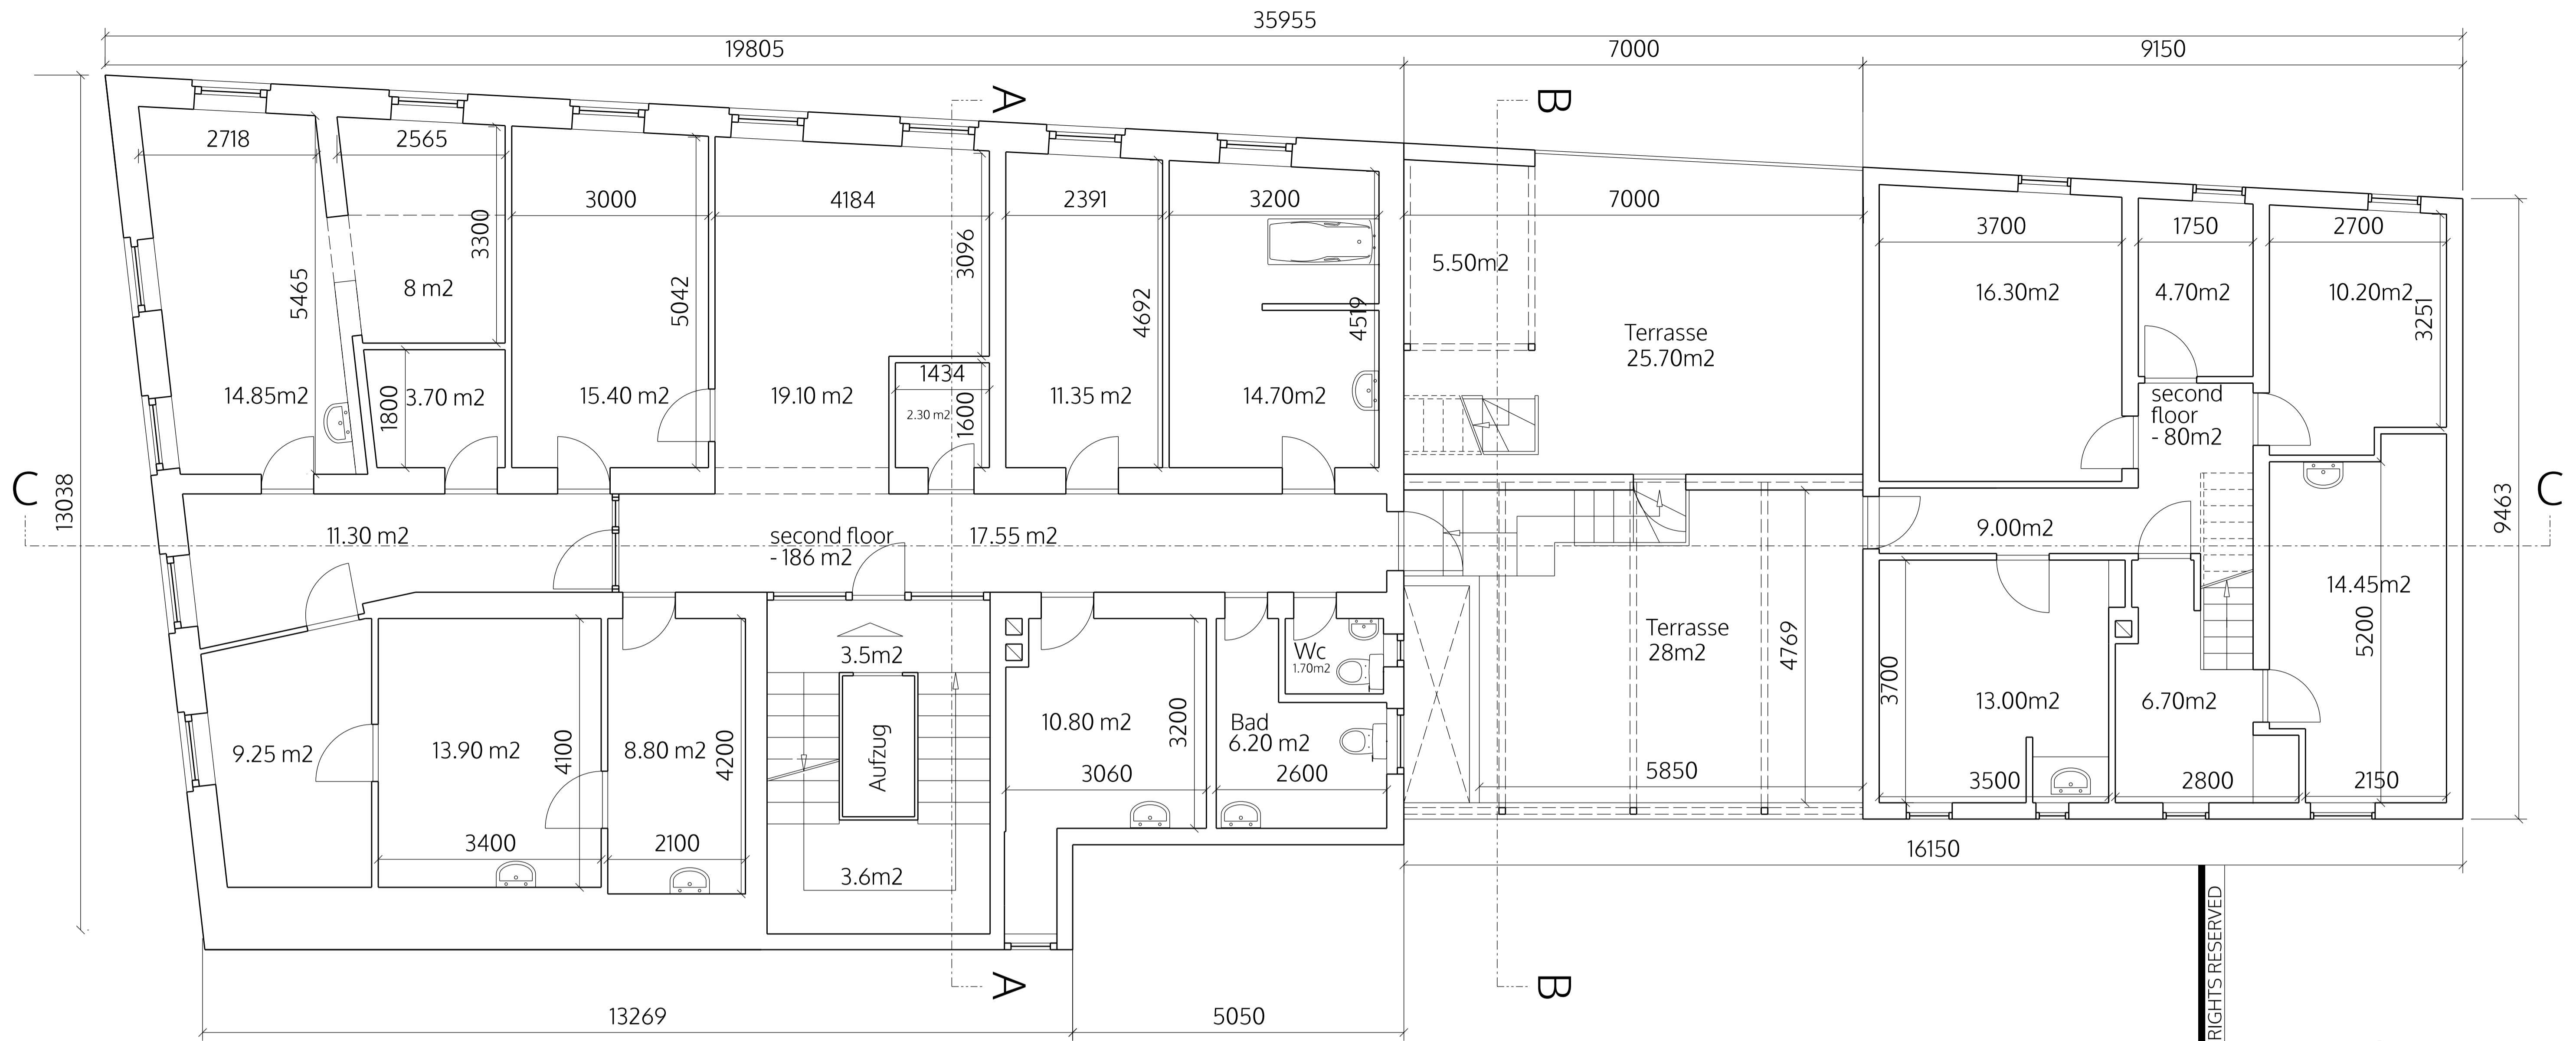

2. Obergeschoss _ plan

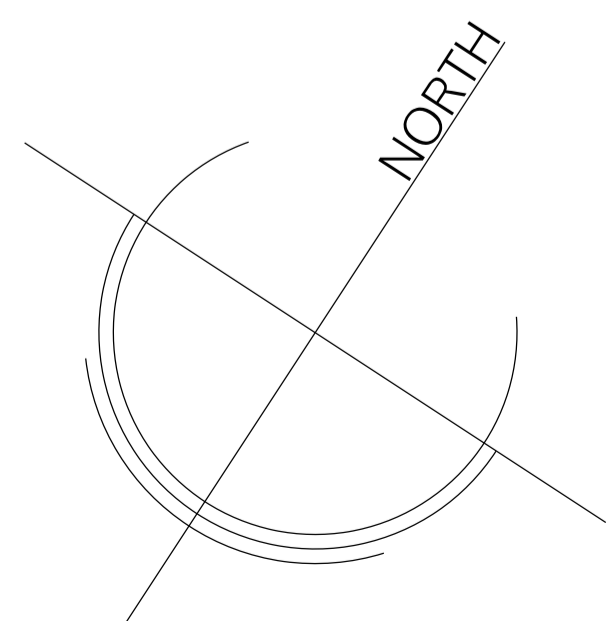

m 0 1 2 3 4 5 ALL DIMENSIONS TO BE CHECKED ON SITE

spaceAgent

Architects and Designers mail@spaceagent.com
 London-Heidelberg-Barcelona-Brussels spaceagent.com
 spaceAgent Architects Ltd is a RIBA Chartered Practice

project Umnutzung
 Rathausstrasse 3
 59494 Soest

client BAWOAG
 Noeckerstrasse 37F
 44879 Bochum

title 2. Obergeschoss

for information

1:100 @A3


1:50 @A1

8.6.2018


mhamm

RAT_E04f1

no. drawn date scale status
 project client title

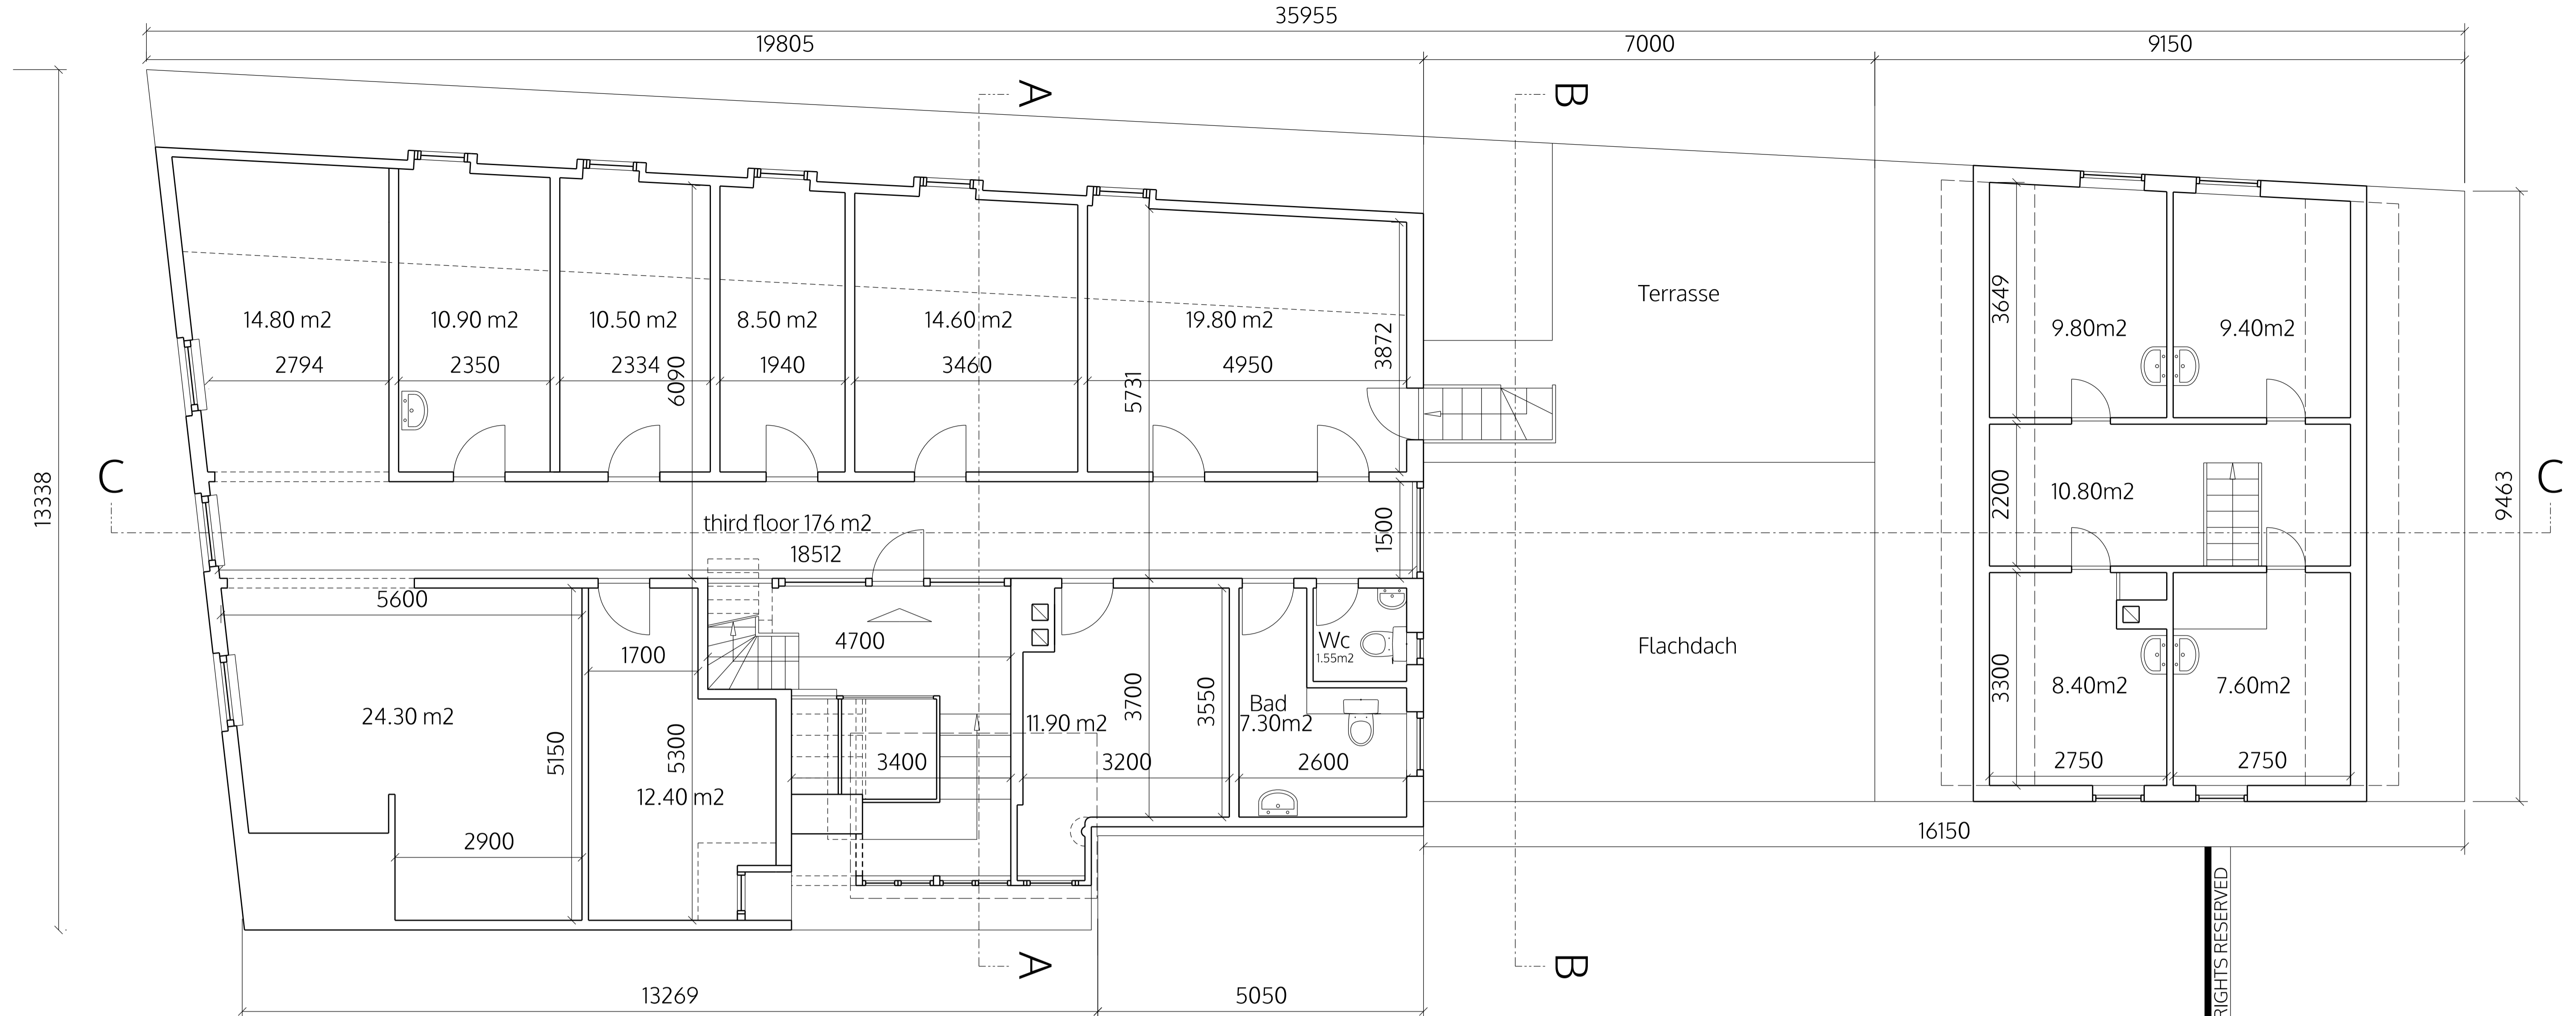

3. Obergeschoss _ plan

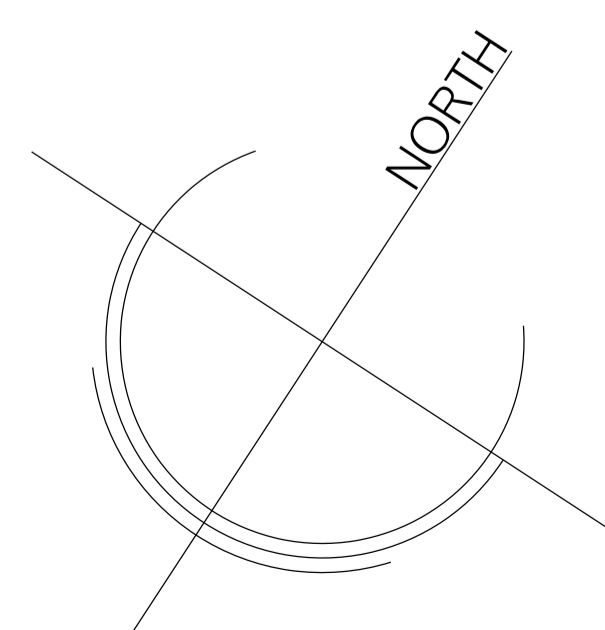

m 0 1 2 3 4 5 ALL DIMENSIONS TO BE CHECKED ON SITE

no. drawn date scale status title client project © ALL COPYRIGHTS RESERVED

spaceAgent

Architects and Designers mail@spaceagent.com
 London-Heidelberg-Barcelona-Brussels spaceagent.com
 spaceAgent Architects Ltd is a RIBA Chartered Practice

Umnutzung
 Rathausstrasse 3
 59494 Soest


BAWOAG
 Noeckerstrasse 37F
 44879 Bochum

3. Obergeschoss


for information

1:100 @A3
 1:50 @A1
 8.6.2018
 mhamm

RAT_E05f1

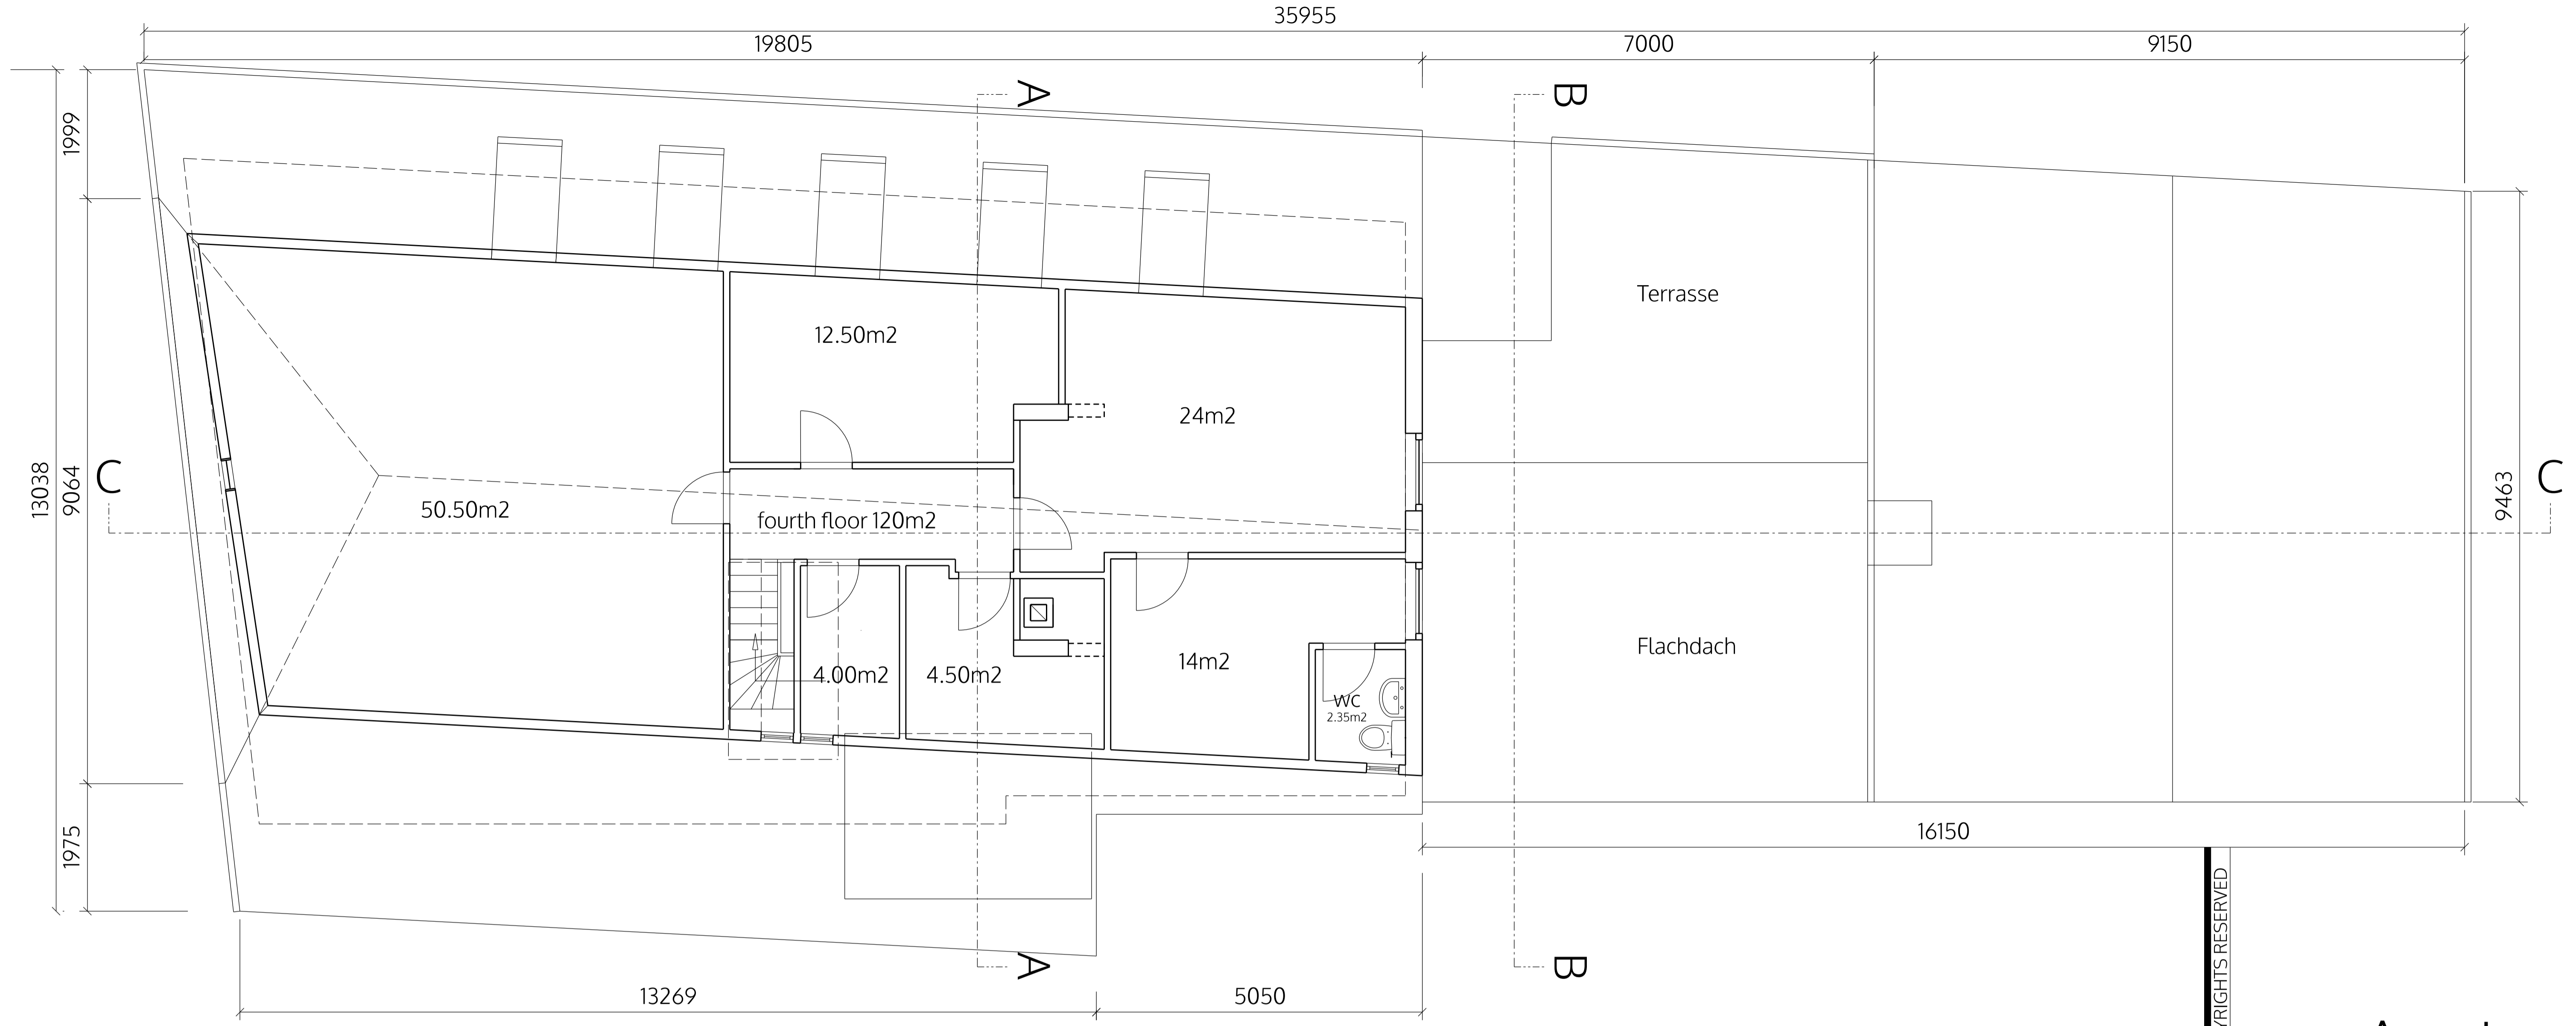

4. Obergeschoss _ plan

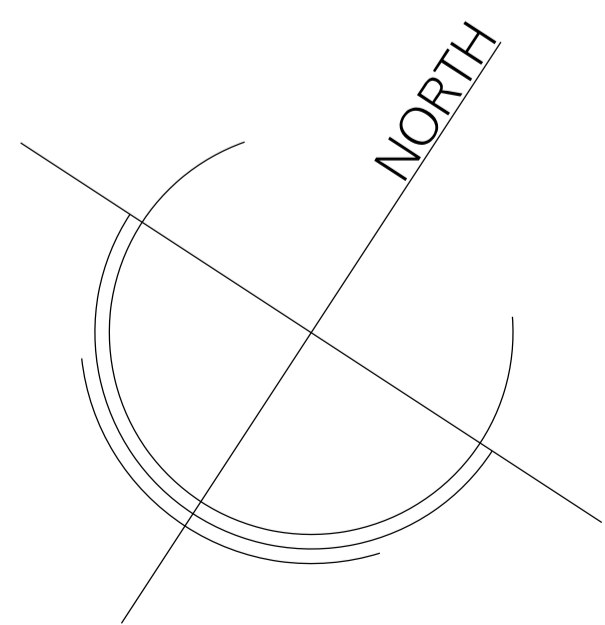

m 0 1 2 3 4 5 ALL DIMENSIONS TO BE CHECKED ON SITE

spaceAgent
 Architects and Designers mail@spaceagent.com
 London-Heidelberg-Barcelona-Brussels spaceagent.com
 spaceAgent Architects Ltd is a RIBA Chartered Practice

project Umnutzung
 Rathausstrasse 3
 59494 Soest

client BAWOAG
 Noeckerstrasse 37F
 44879 Bochum

title 4. Obergeschoss

no.	drawn	date	scale	status
			1:100 @A3	
			1:50 @A1	
		29.3.2018		
			mhamm	

RAT_E06f1



SECTION C-C

no. drawn date scale status title client project © ALL COPYRIGHTS RESERVED m 10 ALL DIMENSIONS TO BE CHECKED ON SITE

spaceAgent

Architects and Designers mail@spaceagent.com
 London-Heidelberg-Barcelona-Brussels spaceagent.com
 spaceAgent Architects Ltd is a RIBA Chartered Practice


project Umnutzung
 Rathausstrasse 3
 59494 Soest

client BAWOAG
 Noeckerstrasse 37F
 44879 Bochum


title Section C-C

for information	
1:200 @A3	1:100 @A1
29.3.2018	
mhamm	

RAT_E07f1

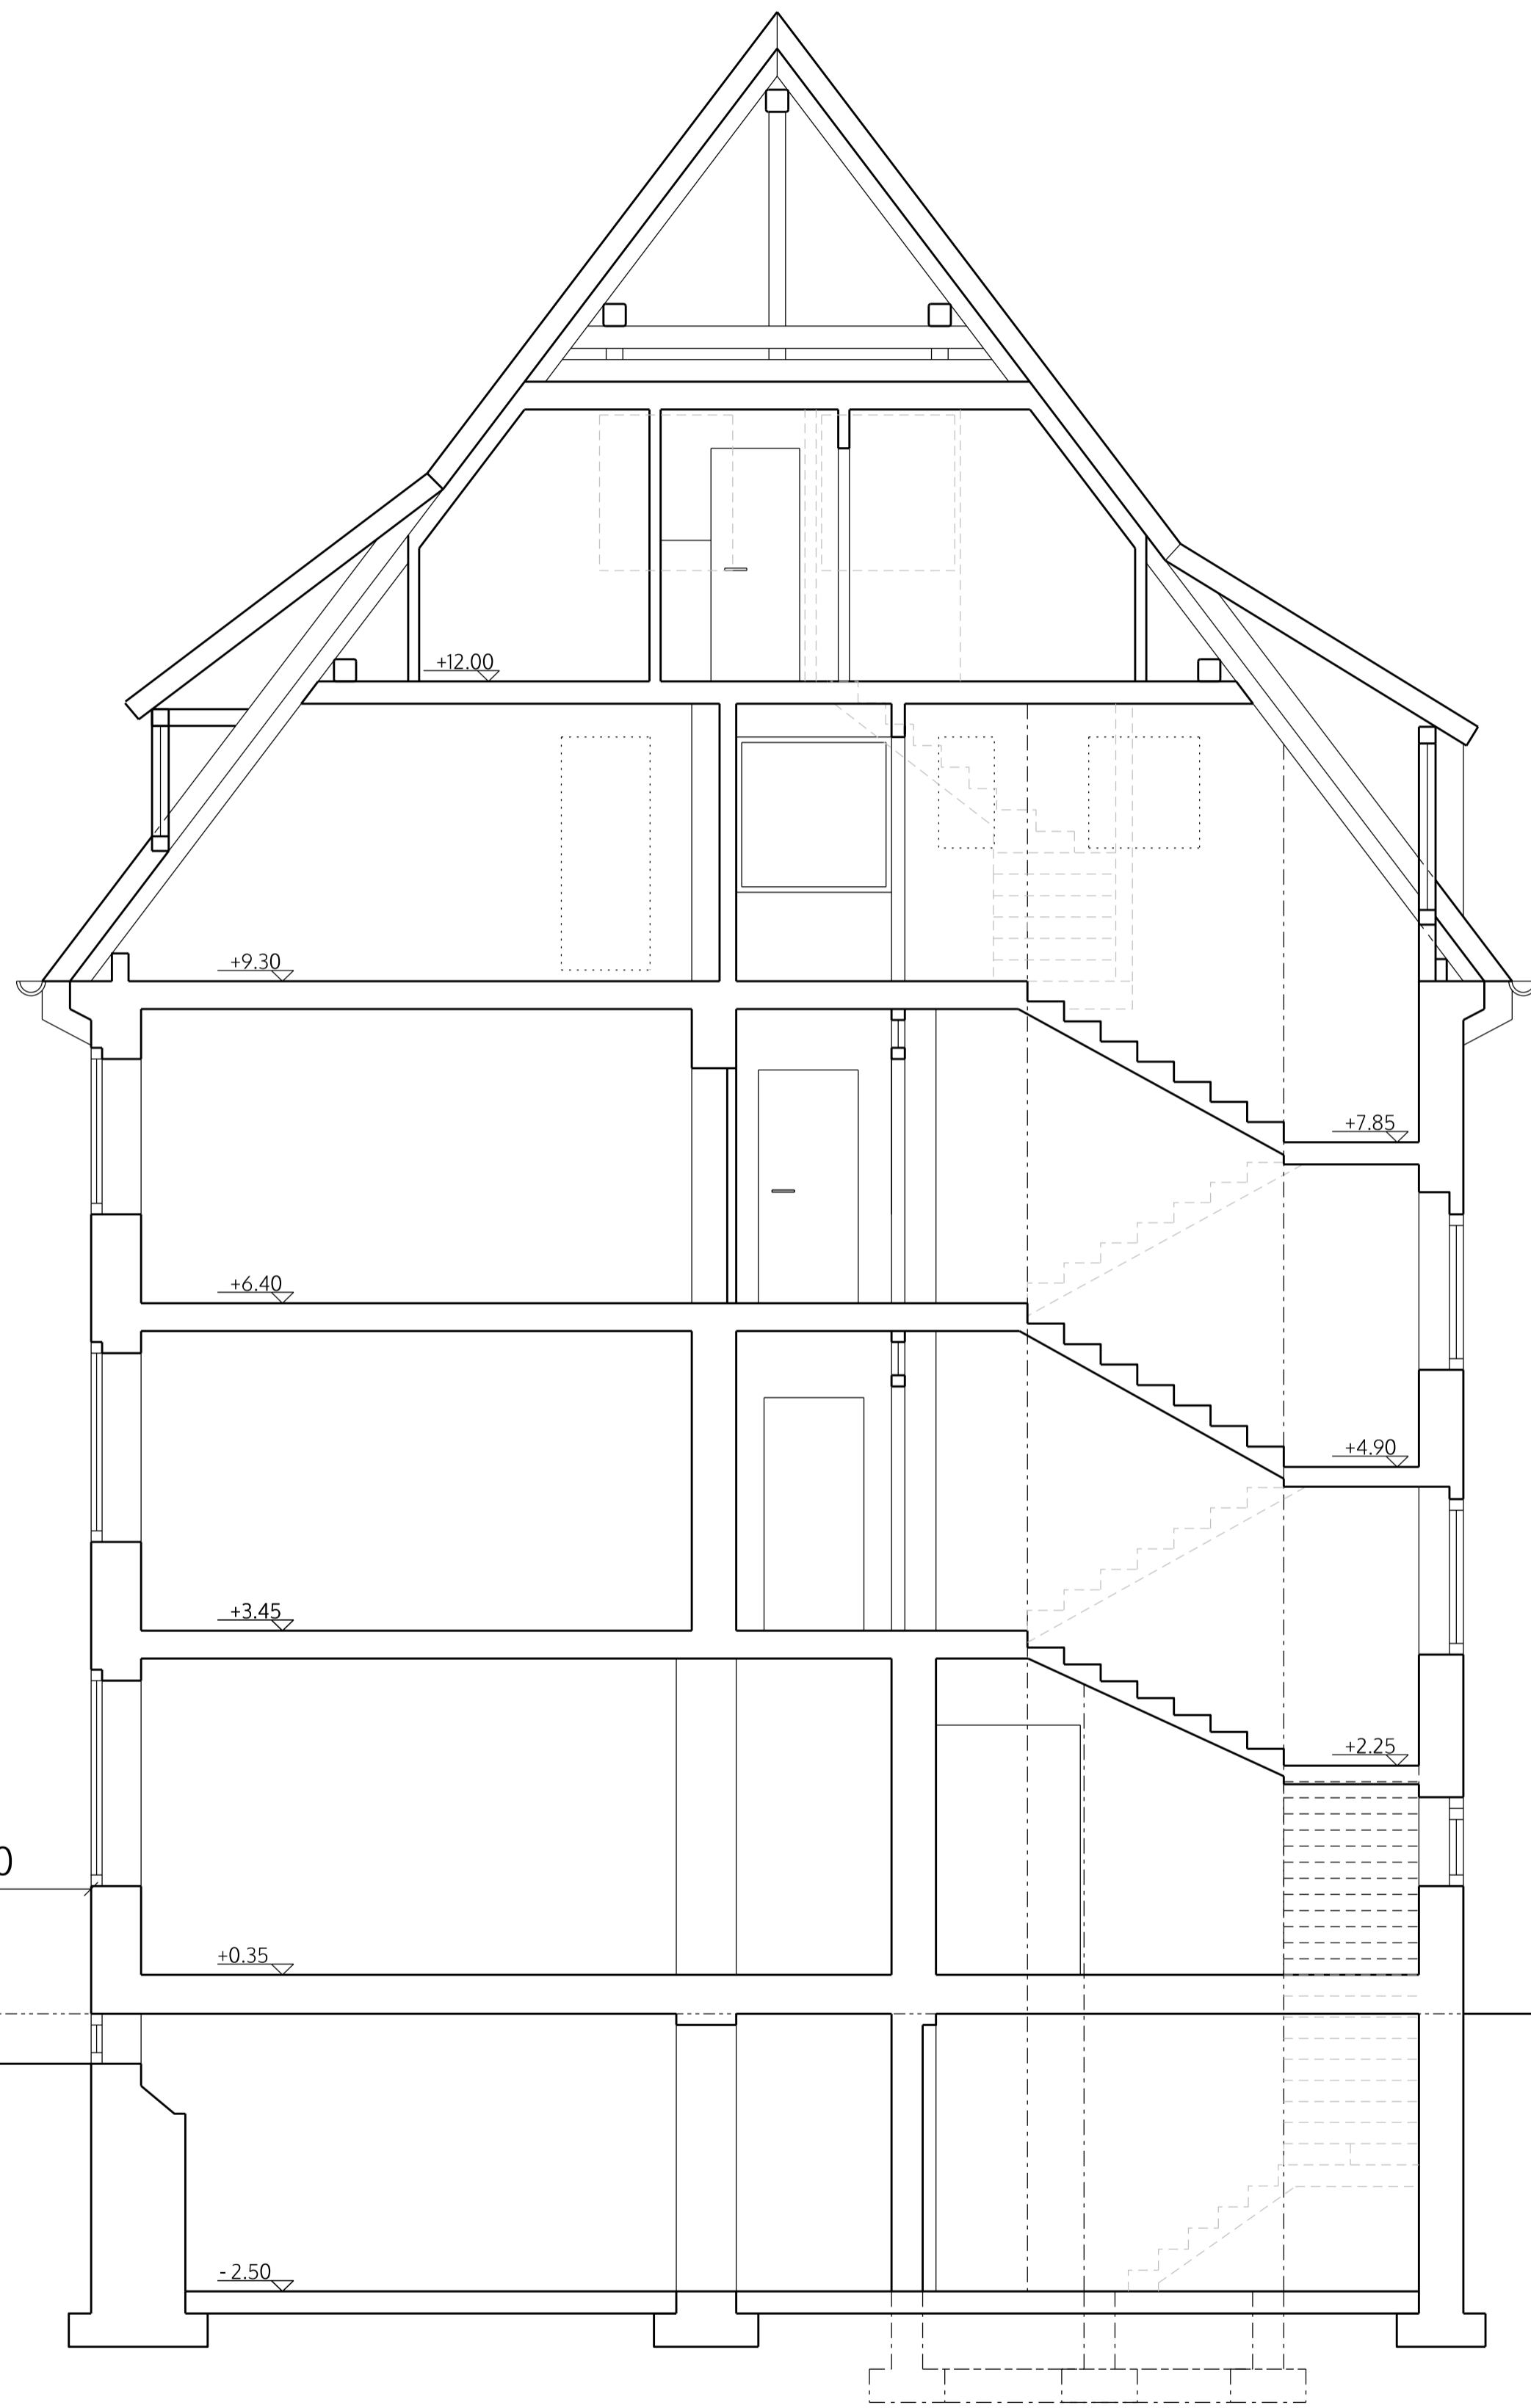

Sections A-A , B-B

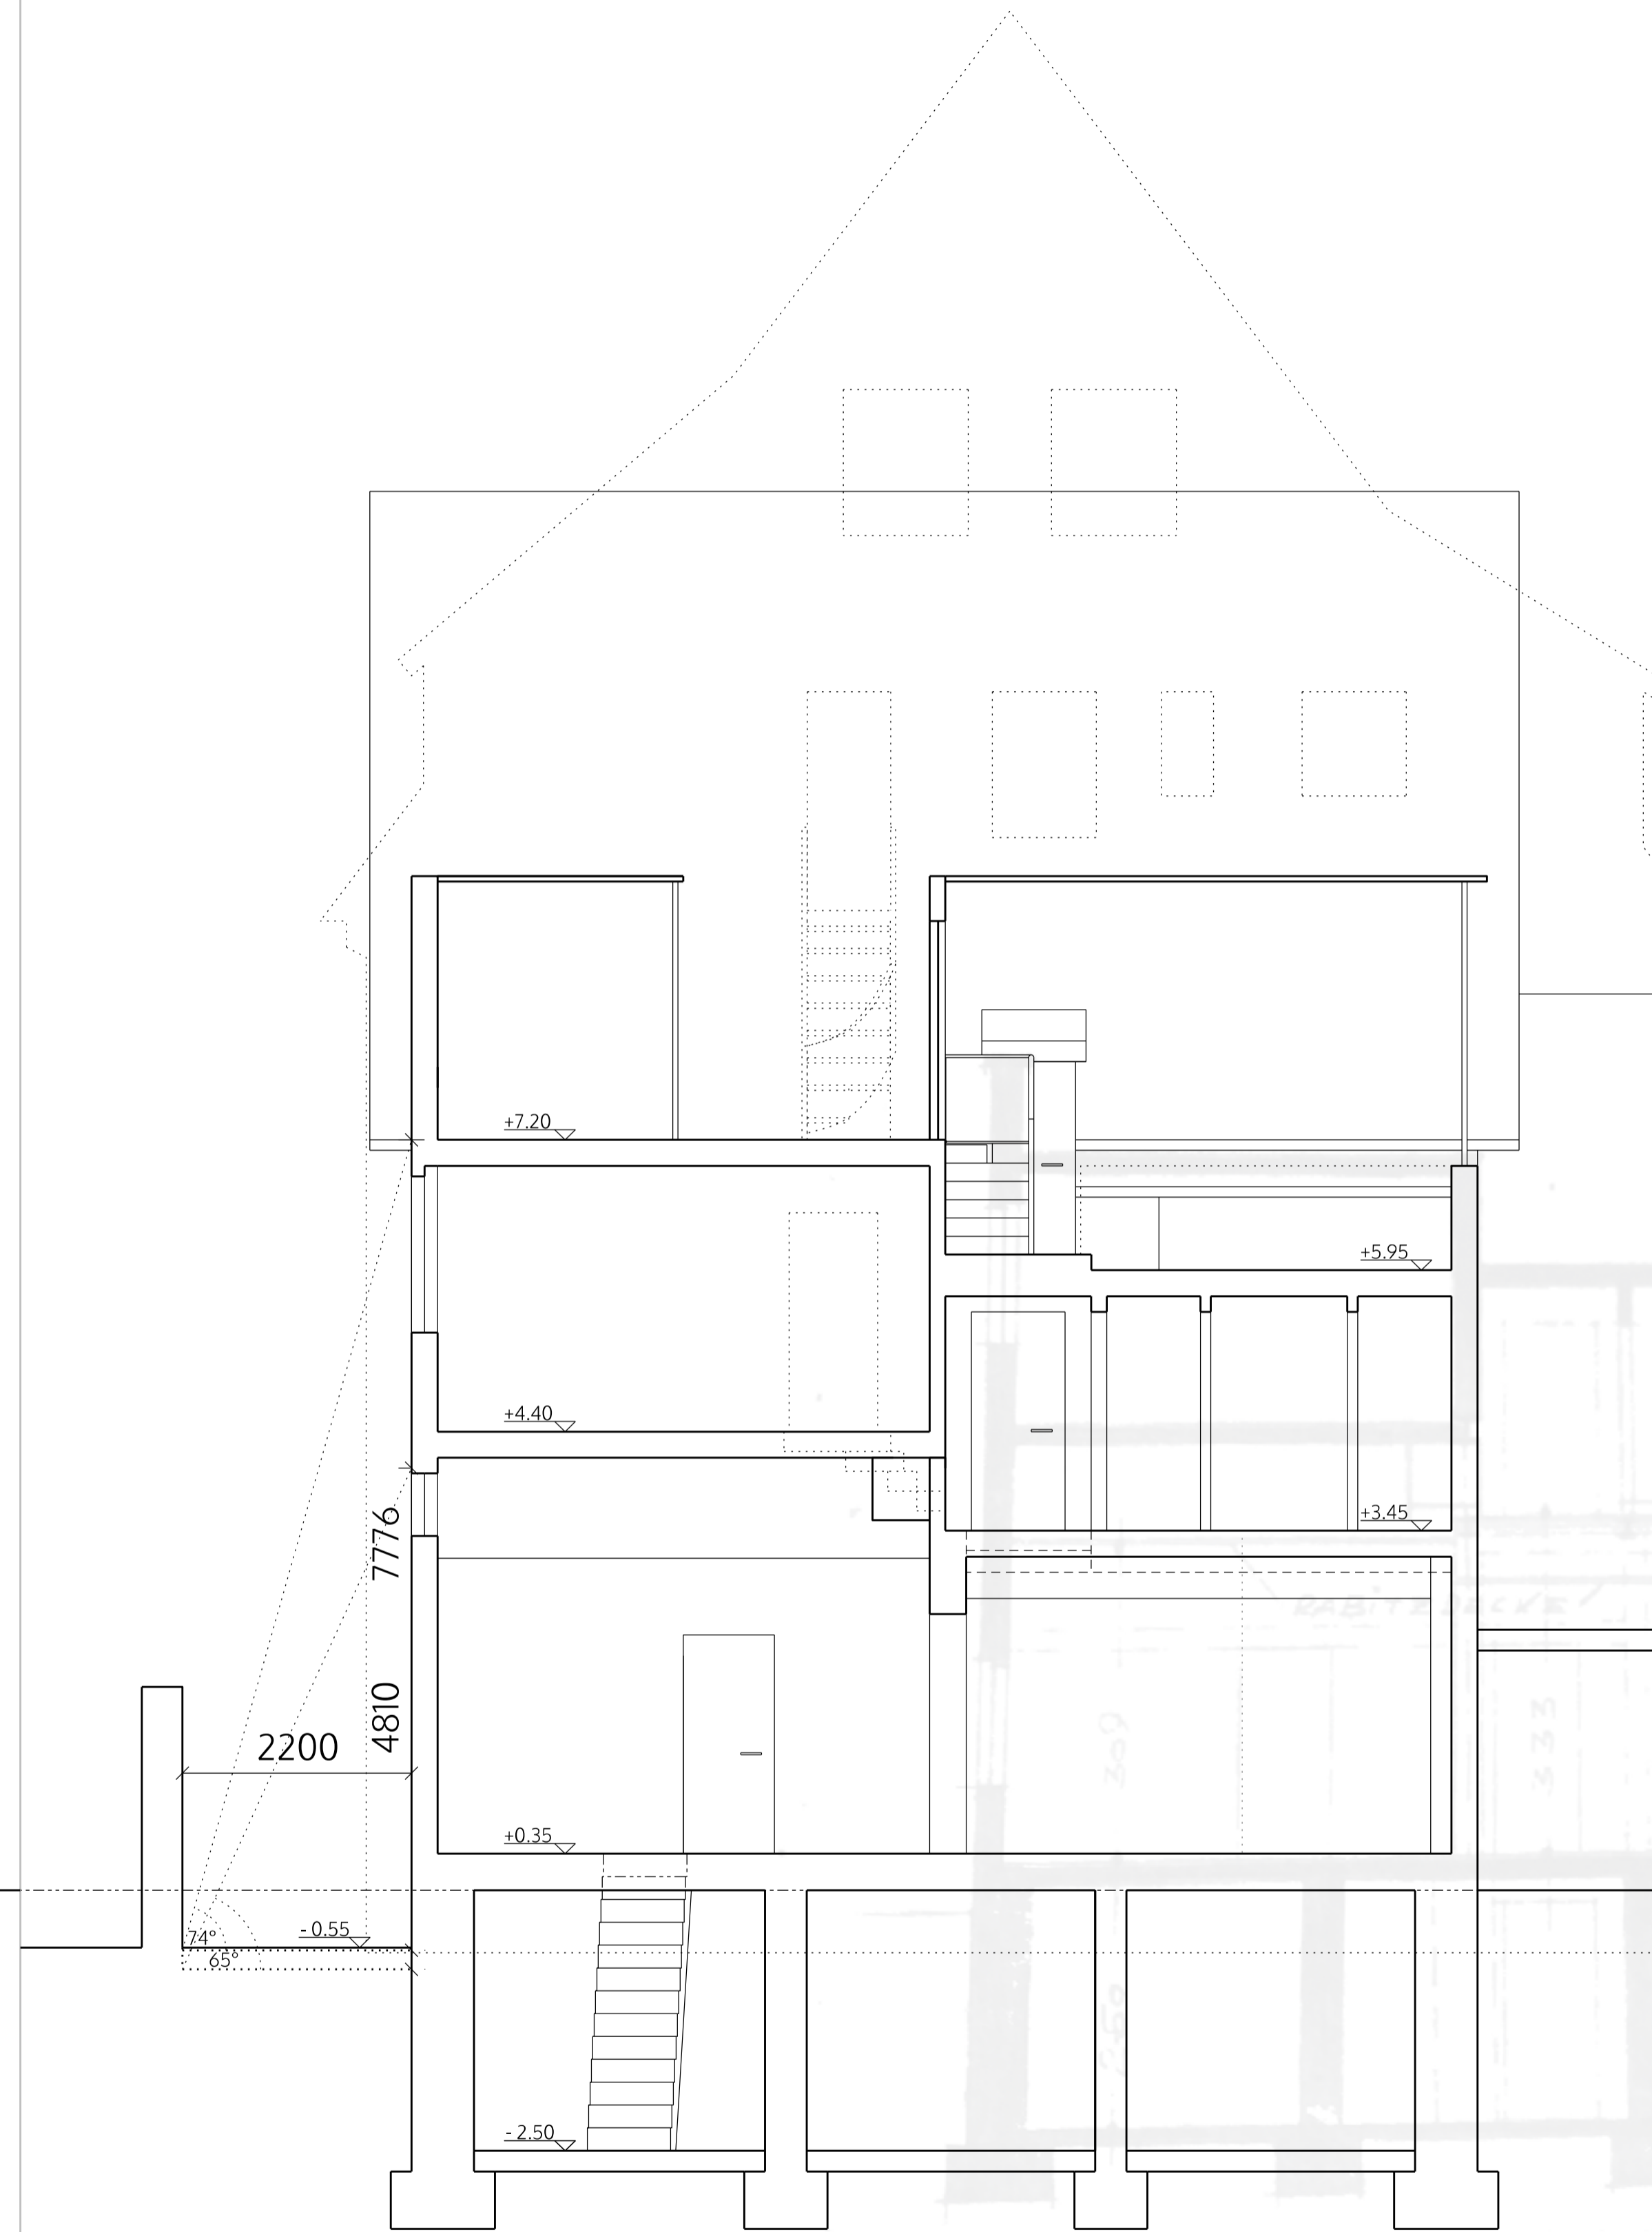

no. drawn date scale status title client project © ALL COPYRIGHTS RESERVED m 0 1 2 3 4 5 ALL DIMENSIONS TO BE CHECKED ON SITE

spaceAgent

Architects and Designers mail@spaceagent.com
 London-Heidelberg-Barcelona-Brussels spaceagent.com
 spaceAgent Architects Ltd is a RIBA Chartered Practice

project
 Umnutzung
 Rathausstrasse 3
 59494 Soest

client
 BAWOAG
 Noeckerstrasse 37F
 44879 Bochum

title
 Sections A-A , B-B

for information

1:100 @A3

1:50 @A1

29.3.2018

mhamm

RAT_E08f1



SEITENANSICHT

no. drawn date scale status title client project © ALL COPYRIGHTS RESERVED m 10 ALL DIMENSIONS TO BE CHECKED ON SITE

spaceAgent

Architects and Designers mail@spaceagent.com
 London-Heidelberg-Barcelona-Brussels spaceagent.com
 spaceAgent Architects Ltd is a RIBA Chartered Practice

project Umnutzung
 Rathausstrasse 3
 59494 Soest

client BAWOAG
 Noeckerstrasse 37F
 44879 Bochum

title Seitenansicht

for information	
	1:200 @A3 1:100 @A1
	29.3.2018
	mhamm
RAT_E09f1	