


# SITE LOCATION PLAN

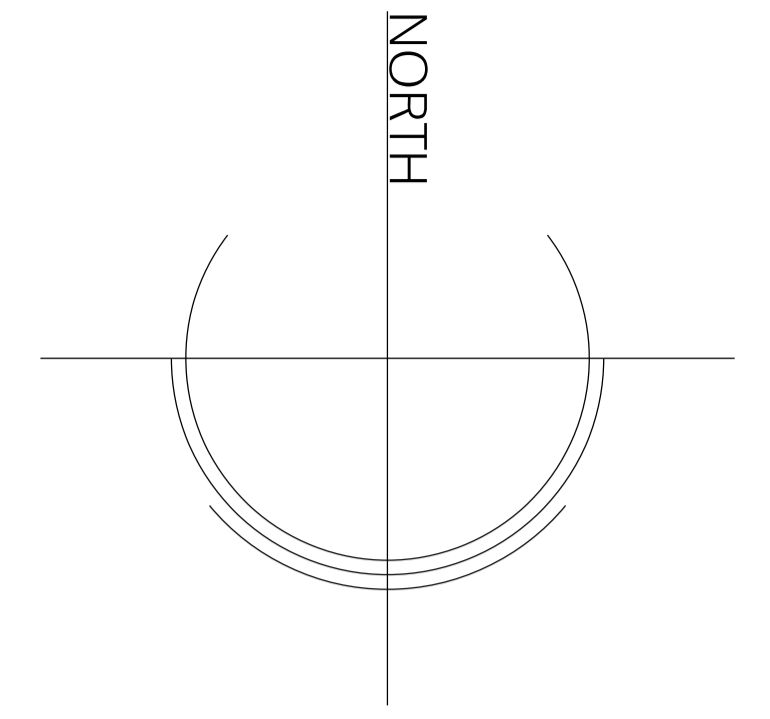

no. drawn date scale status title client project © ALL COPYRIGHTS RESERVED m 0 1 2 3 4 5 ALL DIMENSIONS TO BE CHECKED ON SITE

**spaceAgent**   
 Architects and Designers mail@spaceagent.com  
 London-Heidelberg-Barcelona-Brussels spaceagent.com  
 spaceAgent Architects Ltd is a RIBA Chartered Practice

Conversion to residential  
 227 Shepherds Bush Road  
 London W6 7AS

Jeremy Sutton

Site Location Plan


|                  |                       |
|------------------|-----------------------|
| <b>DRAFT</b>     |                       |
|                  | 1:100 @A3<br>1:50 @A1 |
|                  | 20.02.2025            |
|                  | I.lezzi               |
| <b>SHE_P00a1</b> |                       |

SIDE ELEVATION 2

SIDE ELEVATION 1

FRONT ELEVATION

GROUND FLOOR

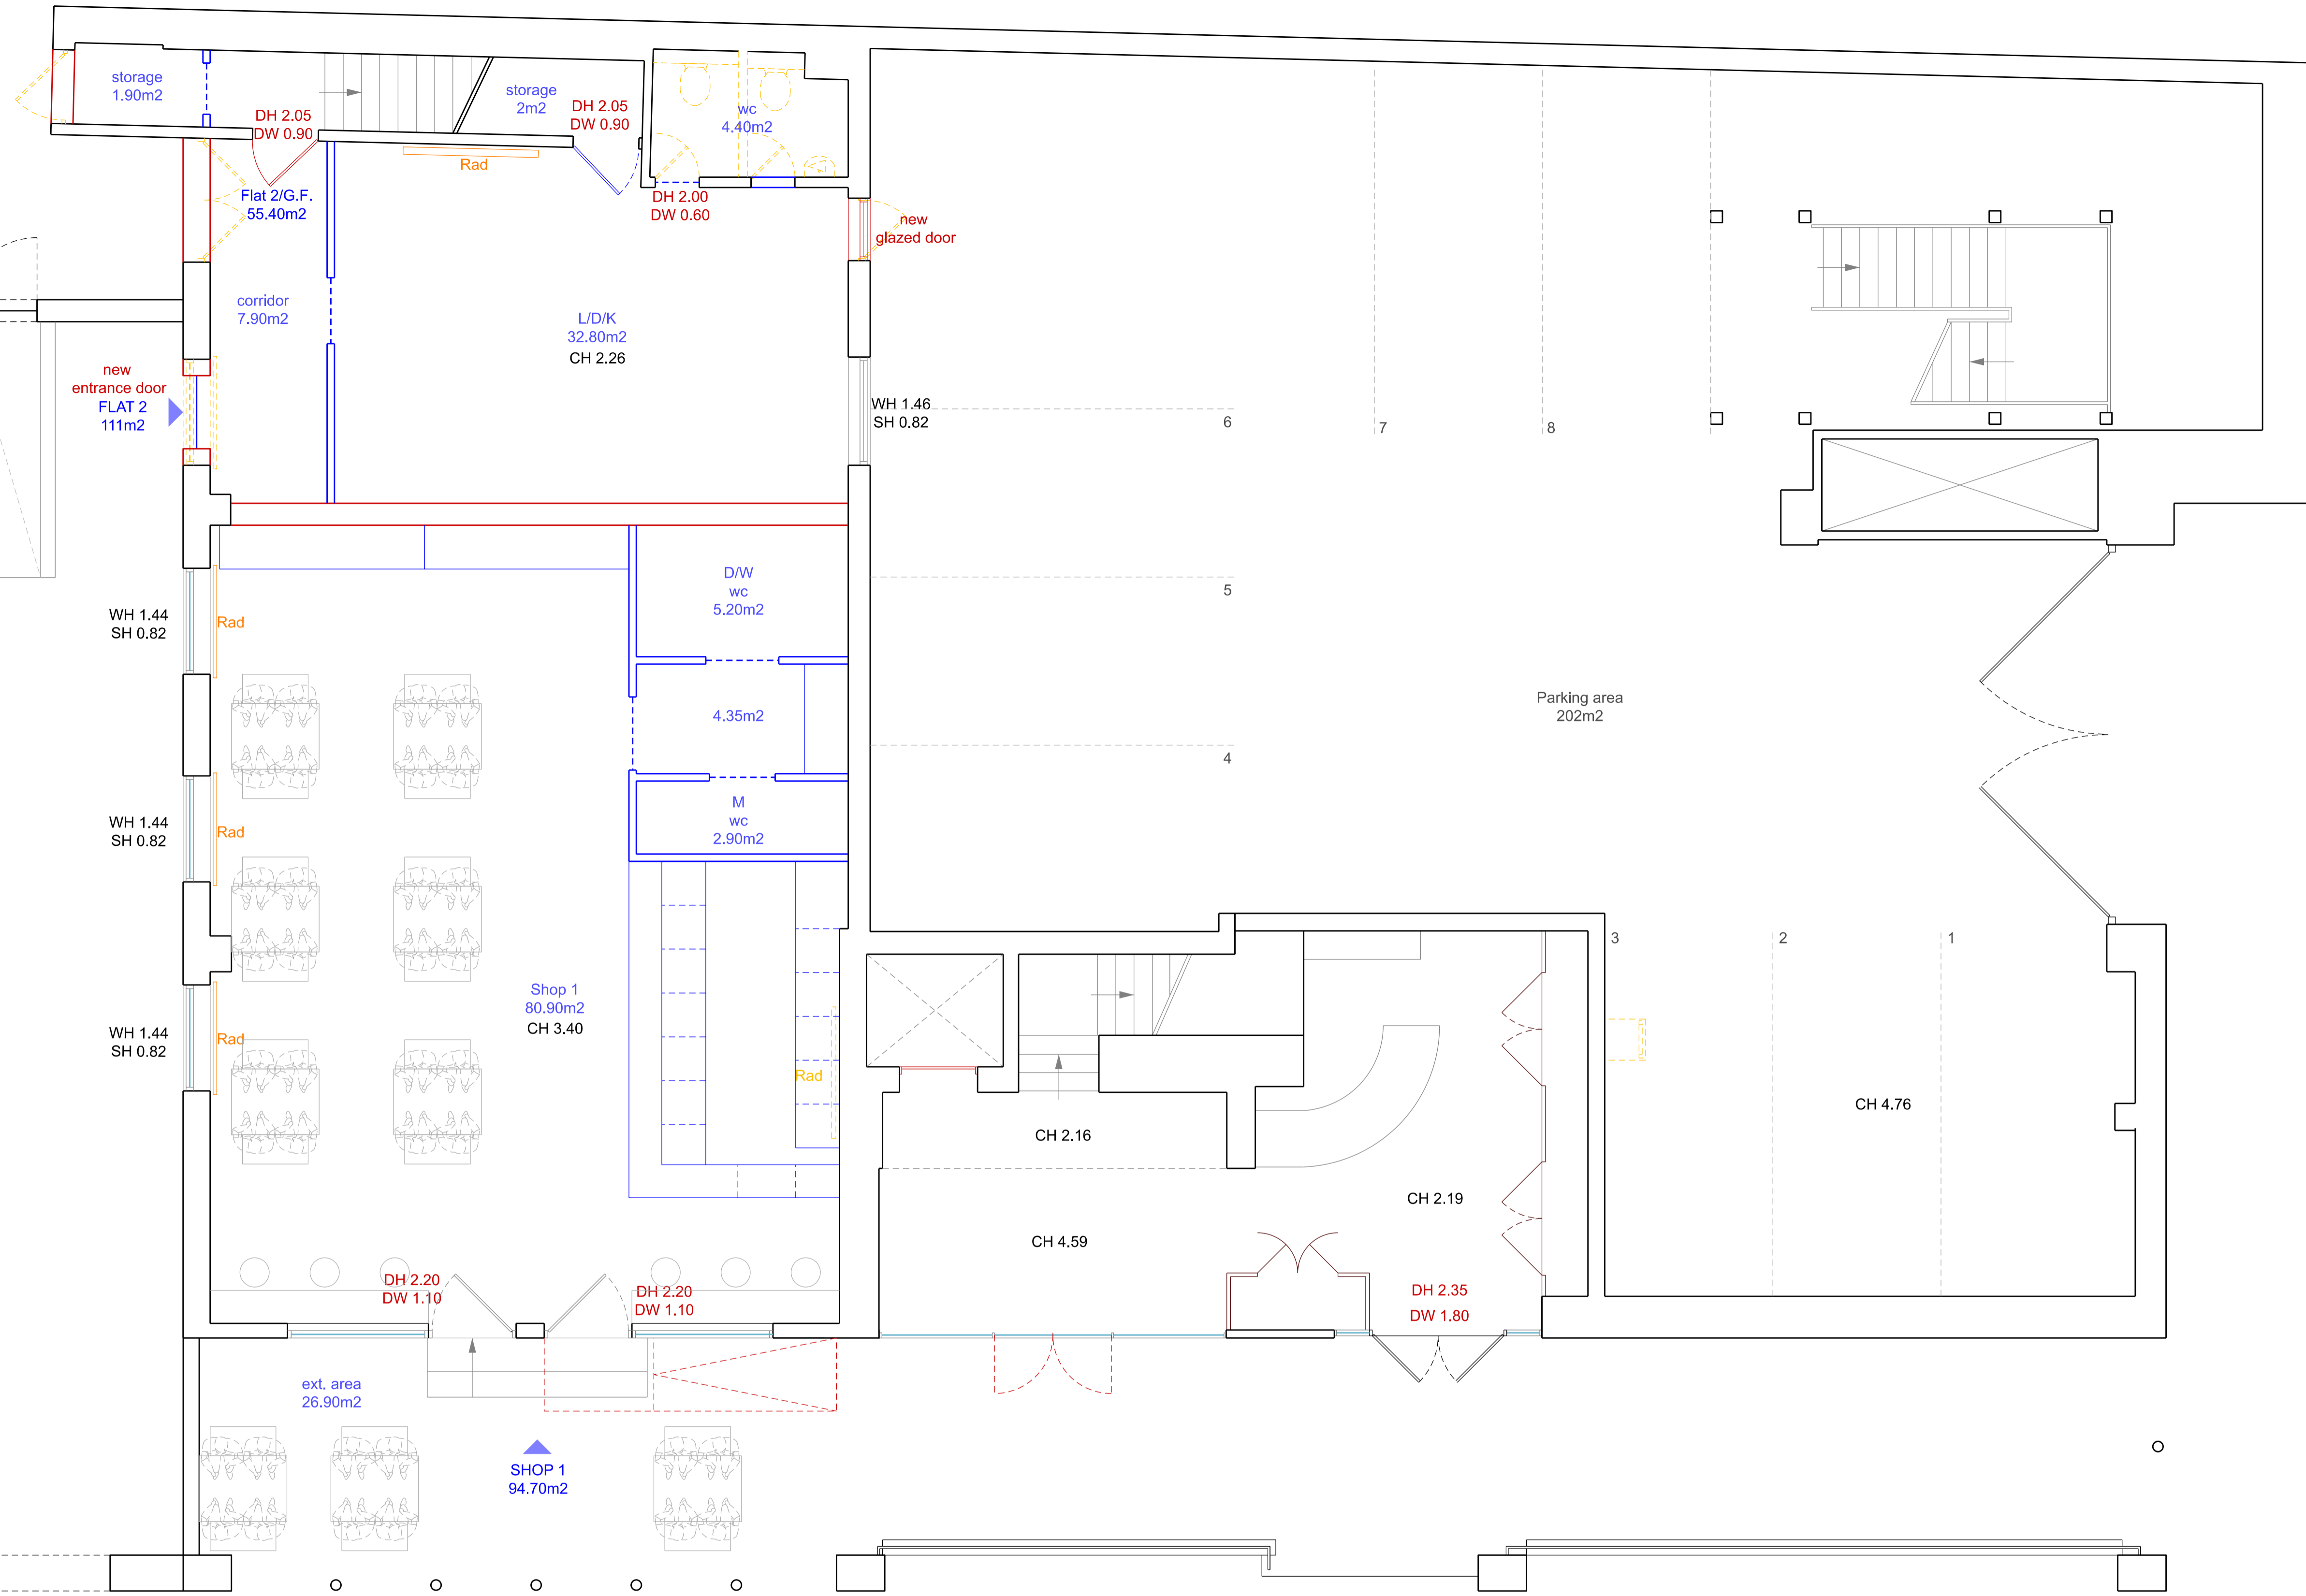

no. drawn date scale status title client project © ALL COPYRIGHTS RESERVED m 0 1 2 3 4 5 ALL DIMENSIONS TO BE CHECKED ON SITE

**spaceAgent** 

Architects and Designers mail@spaceagent.com  
 London-Heidelberg-Barcelona-Brussels spaceagent.com  
 spaceAgent Architects Ltd is a RIBA Chartered Practice


Conversion to residential  
 227 Shepherds Bush Road  
 London W6 7AS

client: Jeremy Sutton  
 .....  
 .....

title: Ground floor \_ plan  
 as proposed  
 Plan

|              |                       |
|--------------|-----------------------|
| <b>DRAFT</b> |                       |
|              | 1:100 @A3<br>1:50 @A1 |
|              | 20.02.2025            |
|              | I.lezzi               |

SHE\_P01a1

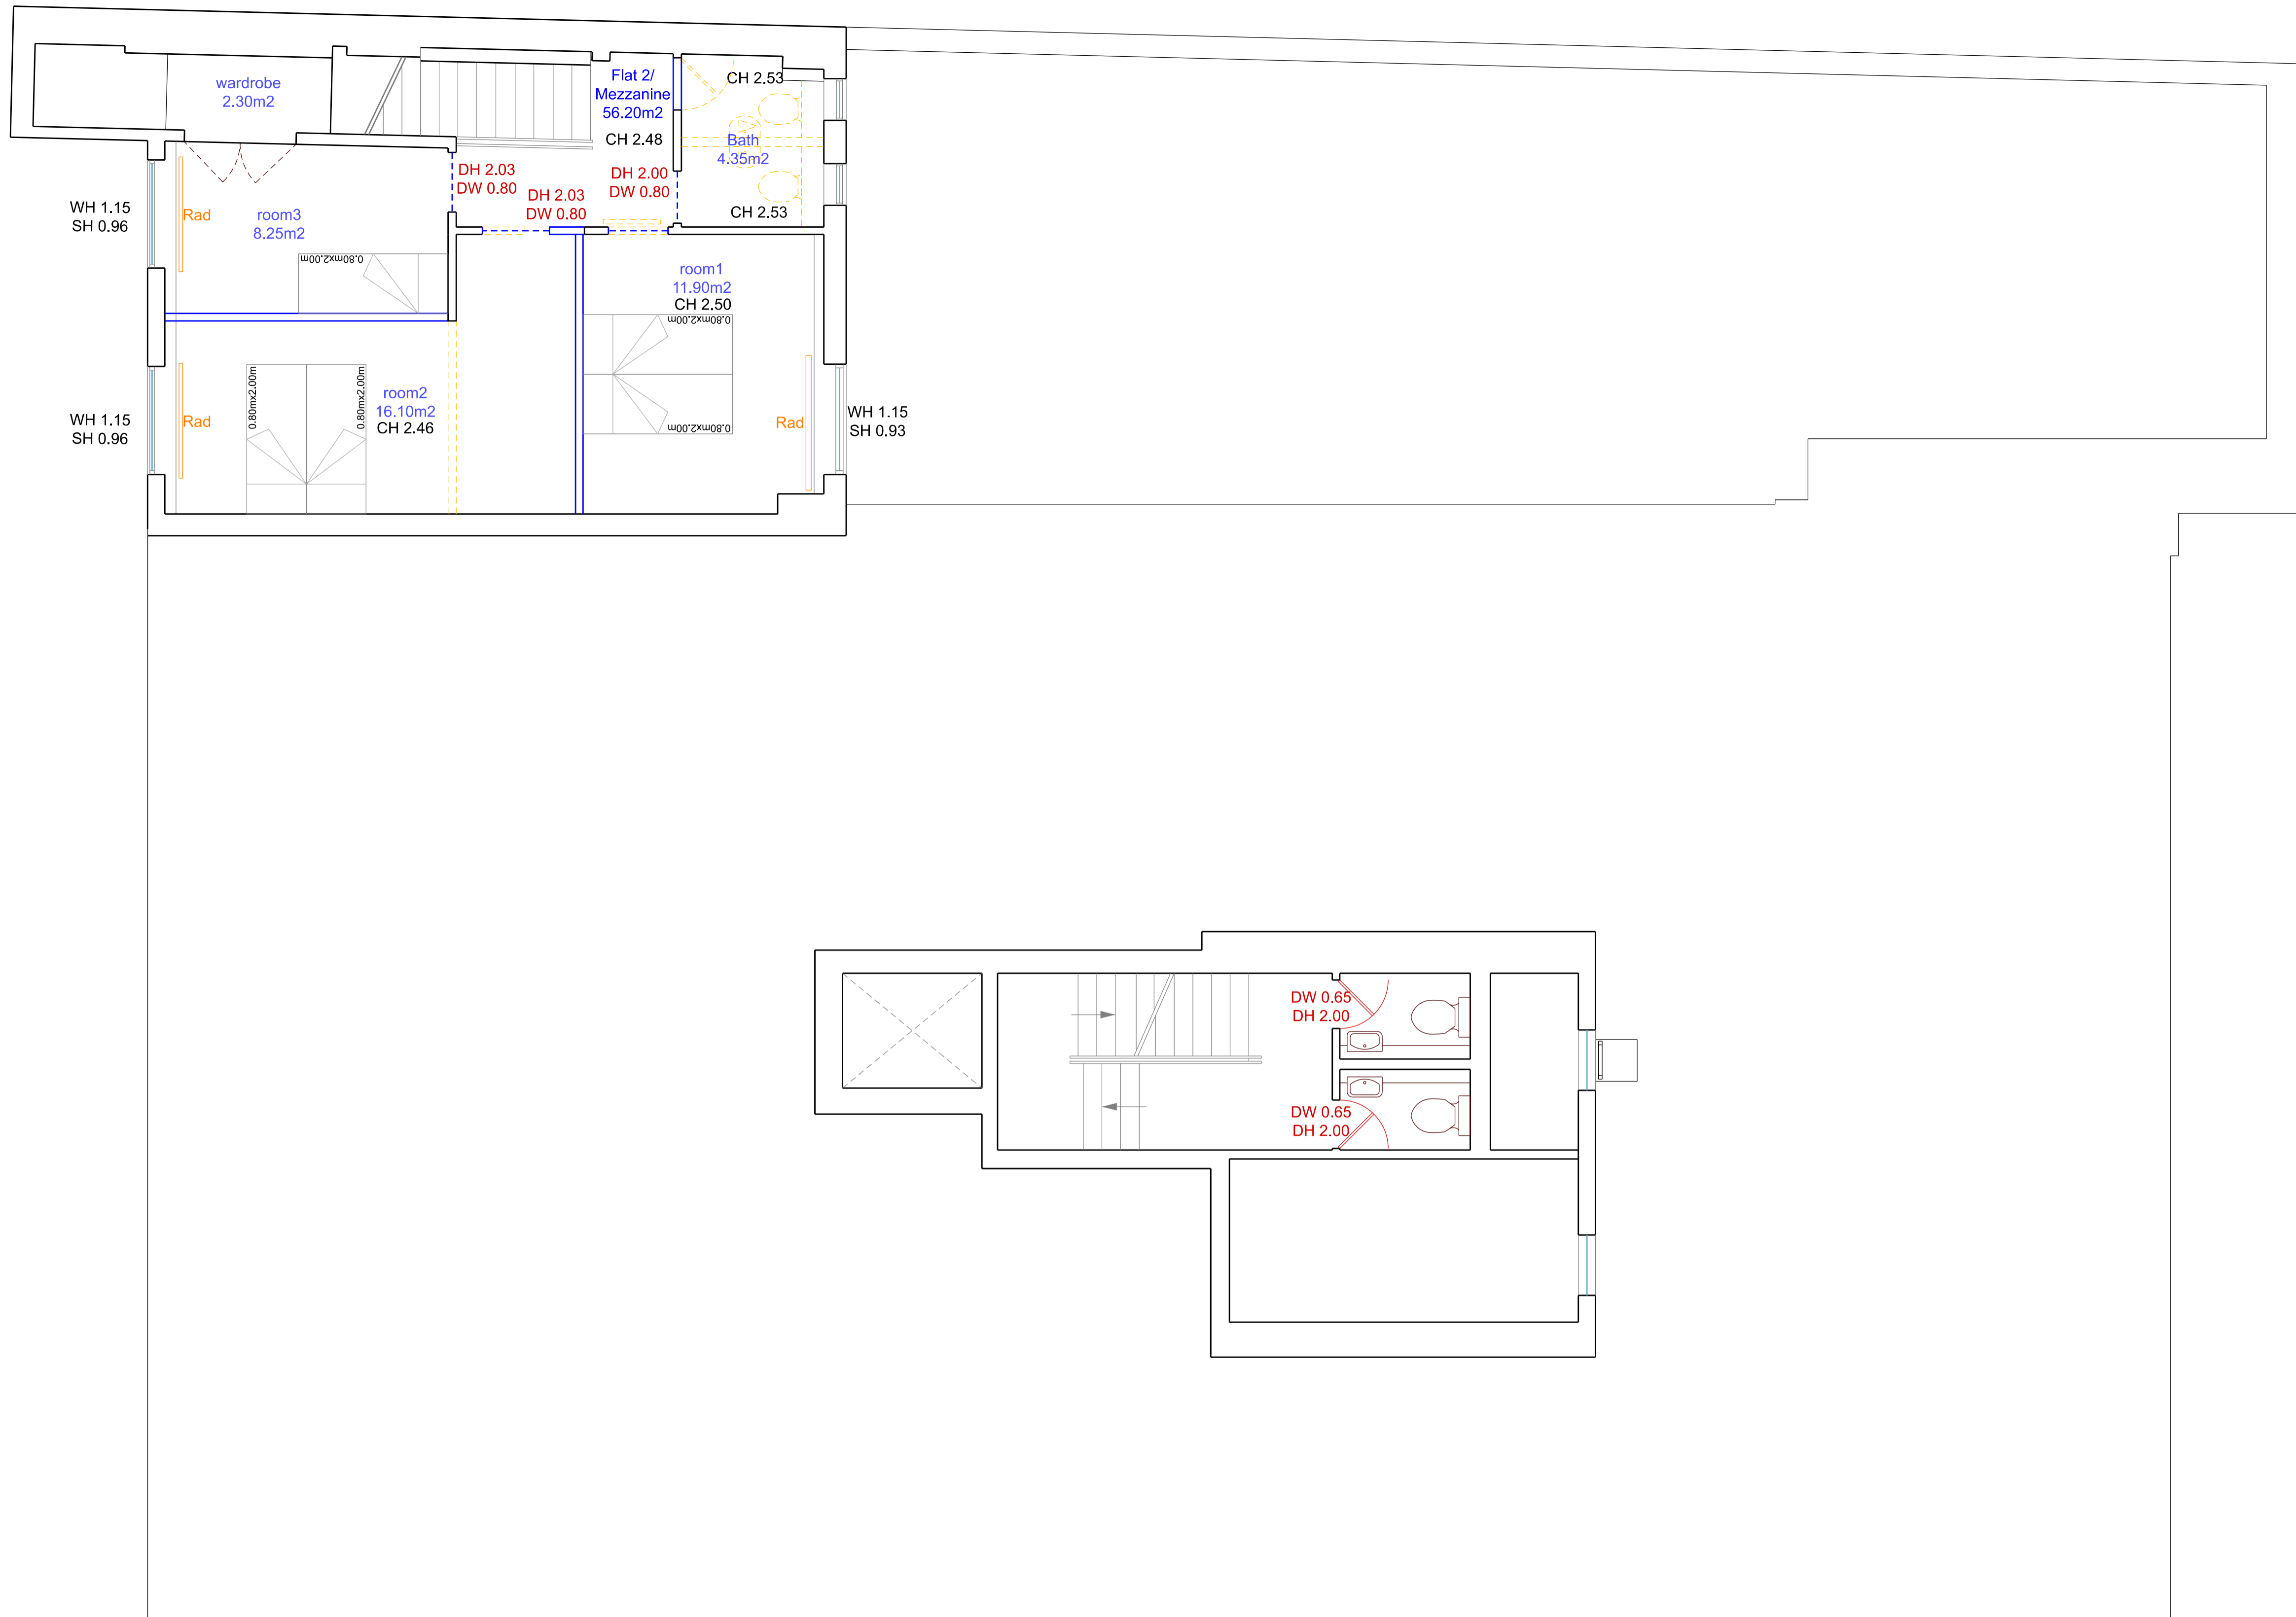

# MEZZANINE

no. drawn date scale status title client project © ALL COPYRIGHTS RESERVED m 0 1 2 3 4 5 ALL DIMENSIONS TO BE CHECKED ON SITE

**spaceAgent**   
 Architects and Designers mail@spaceagent.com  
 London-Heidelberg-Barcelona-Brussels spaceagent.com  
 spaceAgent Architects Ltd is a RIBA Chartered Practice

Conversion to residential  
 227 Shepherds Bush Road  
 London W6 7AS

Jeremy Sutton  
 ....  
 ....

Mezzanine \_ plan  
 as proposed  
 Plan

|                  |                       |
|------------------|-----------------------|
| <b>DRAFT</b>     |                       |
|                  | 1:100 @A3<br>1:50 @A1 |
|                  | 20.02.2025            |
|                  | I.lezzi               |
| <b>SHE_P02a1</b> |                       |

- LEGEND
- Existing
  - Demolition
  - Partitions between flats
  - Fire rated and sound proofing
  - Internal partitions
  - ⊕ heat detector
  - ⊙ smoke detector
  - ⊙ sounder (bell)
  - ⊕ emergency lighting
  - Drainage, ventilation, fire protection, sound proofing and heating to check!

This general arrangement plan is for reference only and subject to statutory approvals, i.e. planning, party wall award and building control, structural engineer. All plans to be read in conjunction with related documentation. All discrepancies to be notified to the design team.

**spaceAgent**  
 Architects and Designers  
 London-Heidelberg-Barcelona-Brussels  
 spaceAgent Architects Ltd is a RIBA Chartered Practice


Conversion to residential  
 227 Shepherds Bush Road  
 London W6 7AS

client: Jeremy Sutton  
 .....  
 .....


title: First-Second-Third floor \_ plan as proposed  
 Plan

|           |                       |
|-----------|-----------------------|
| DRAFT     |                       |
|           | 1:100 @A3<br>1:50 @A1 |
|           | 20.02.2025            |
|           | I.lezzi               |
| SHE_P03a1 |                       |

no. drawn date scale status title client project © ALL COPYRIGHTS RESERVED m 0 1 2 3 4 5 ALL DIMENSIONS TO BE CHECKED ON SITE

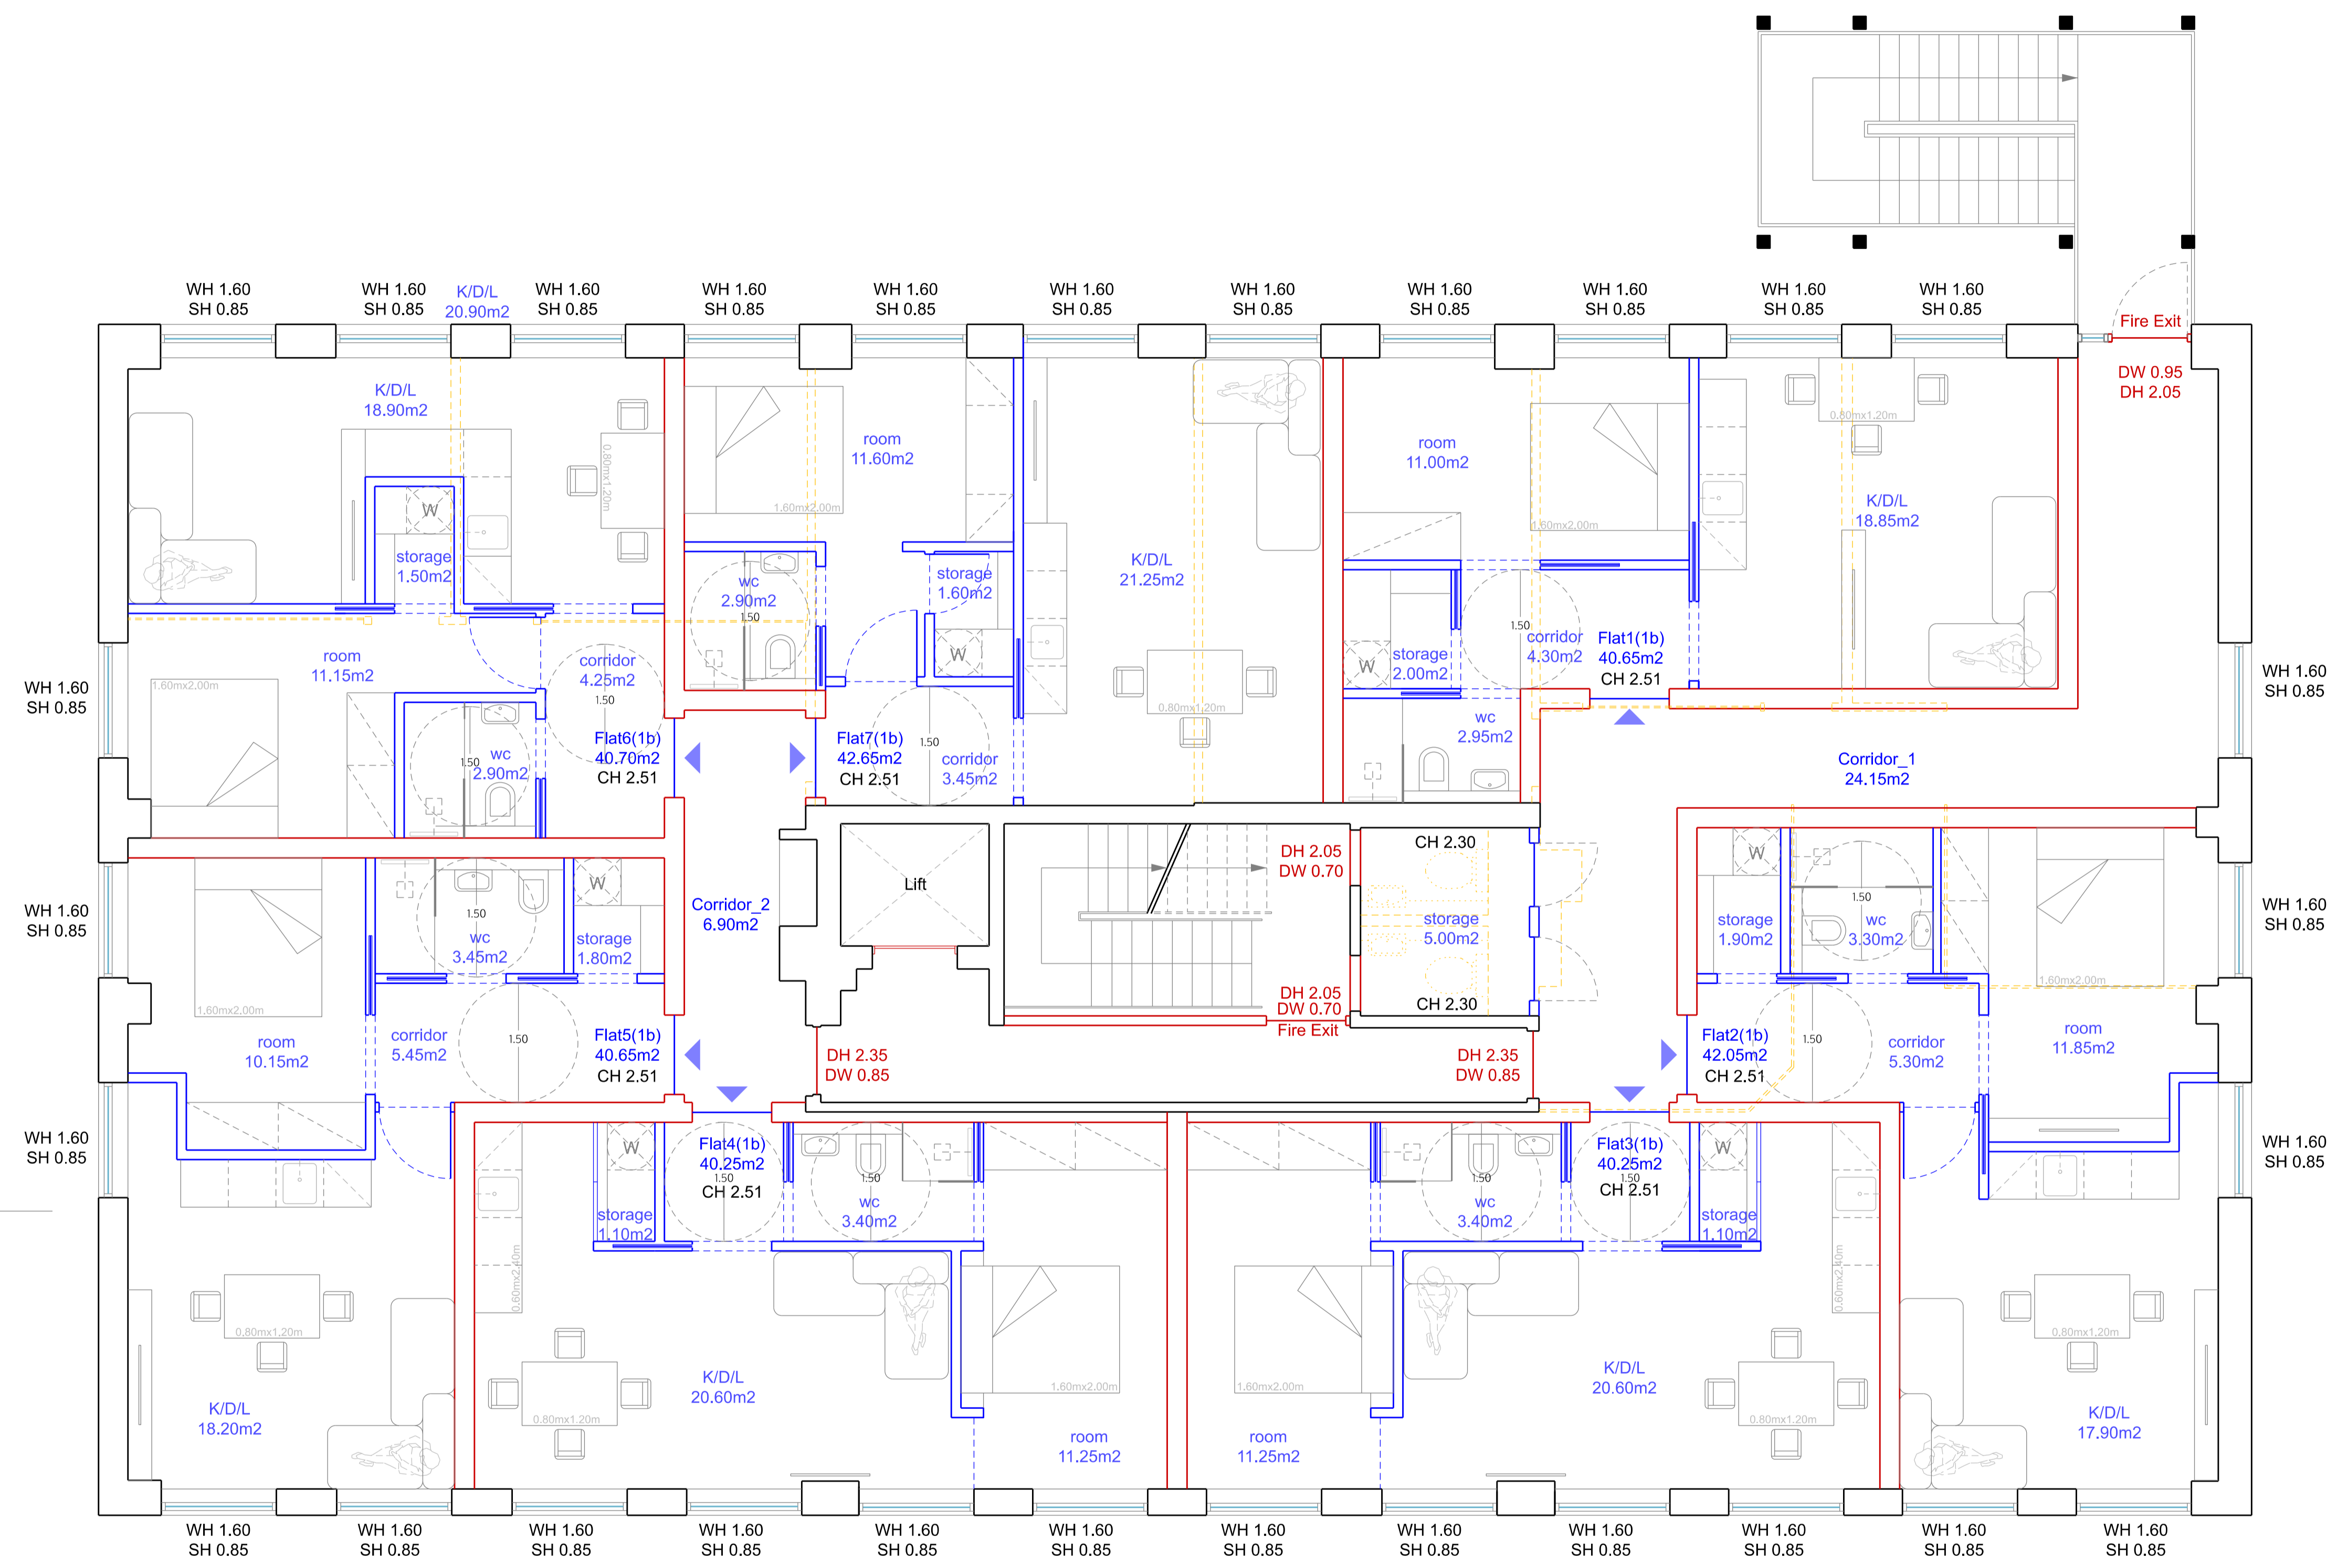

## FIRST/SECOND/THIRD FLOOR

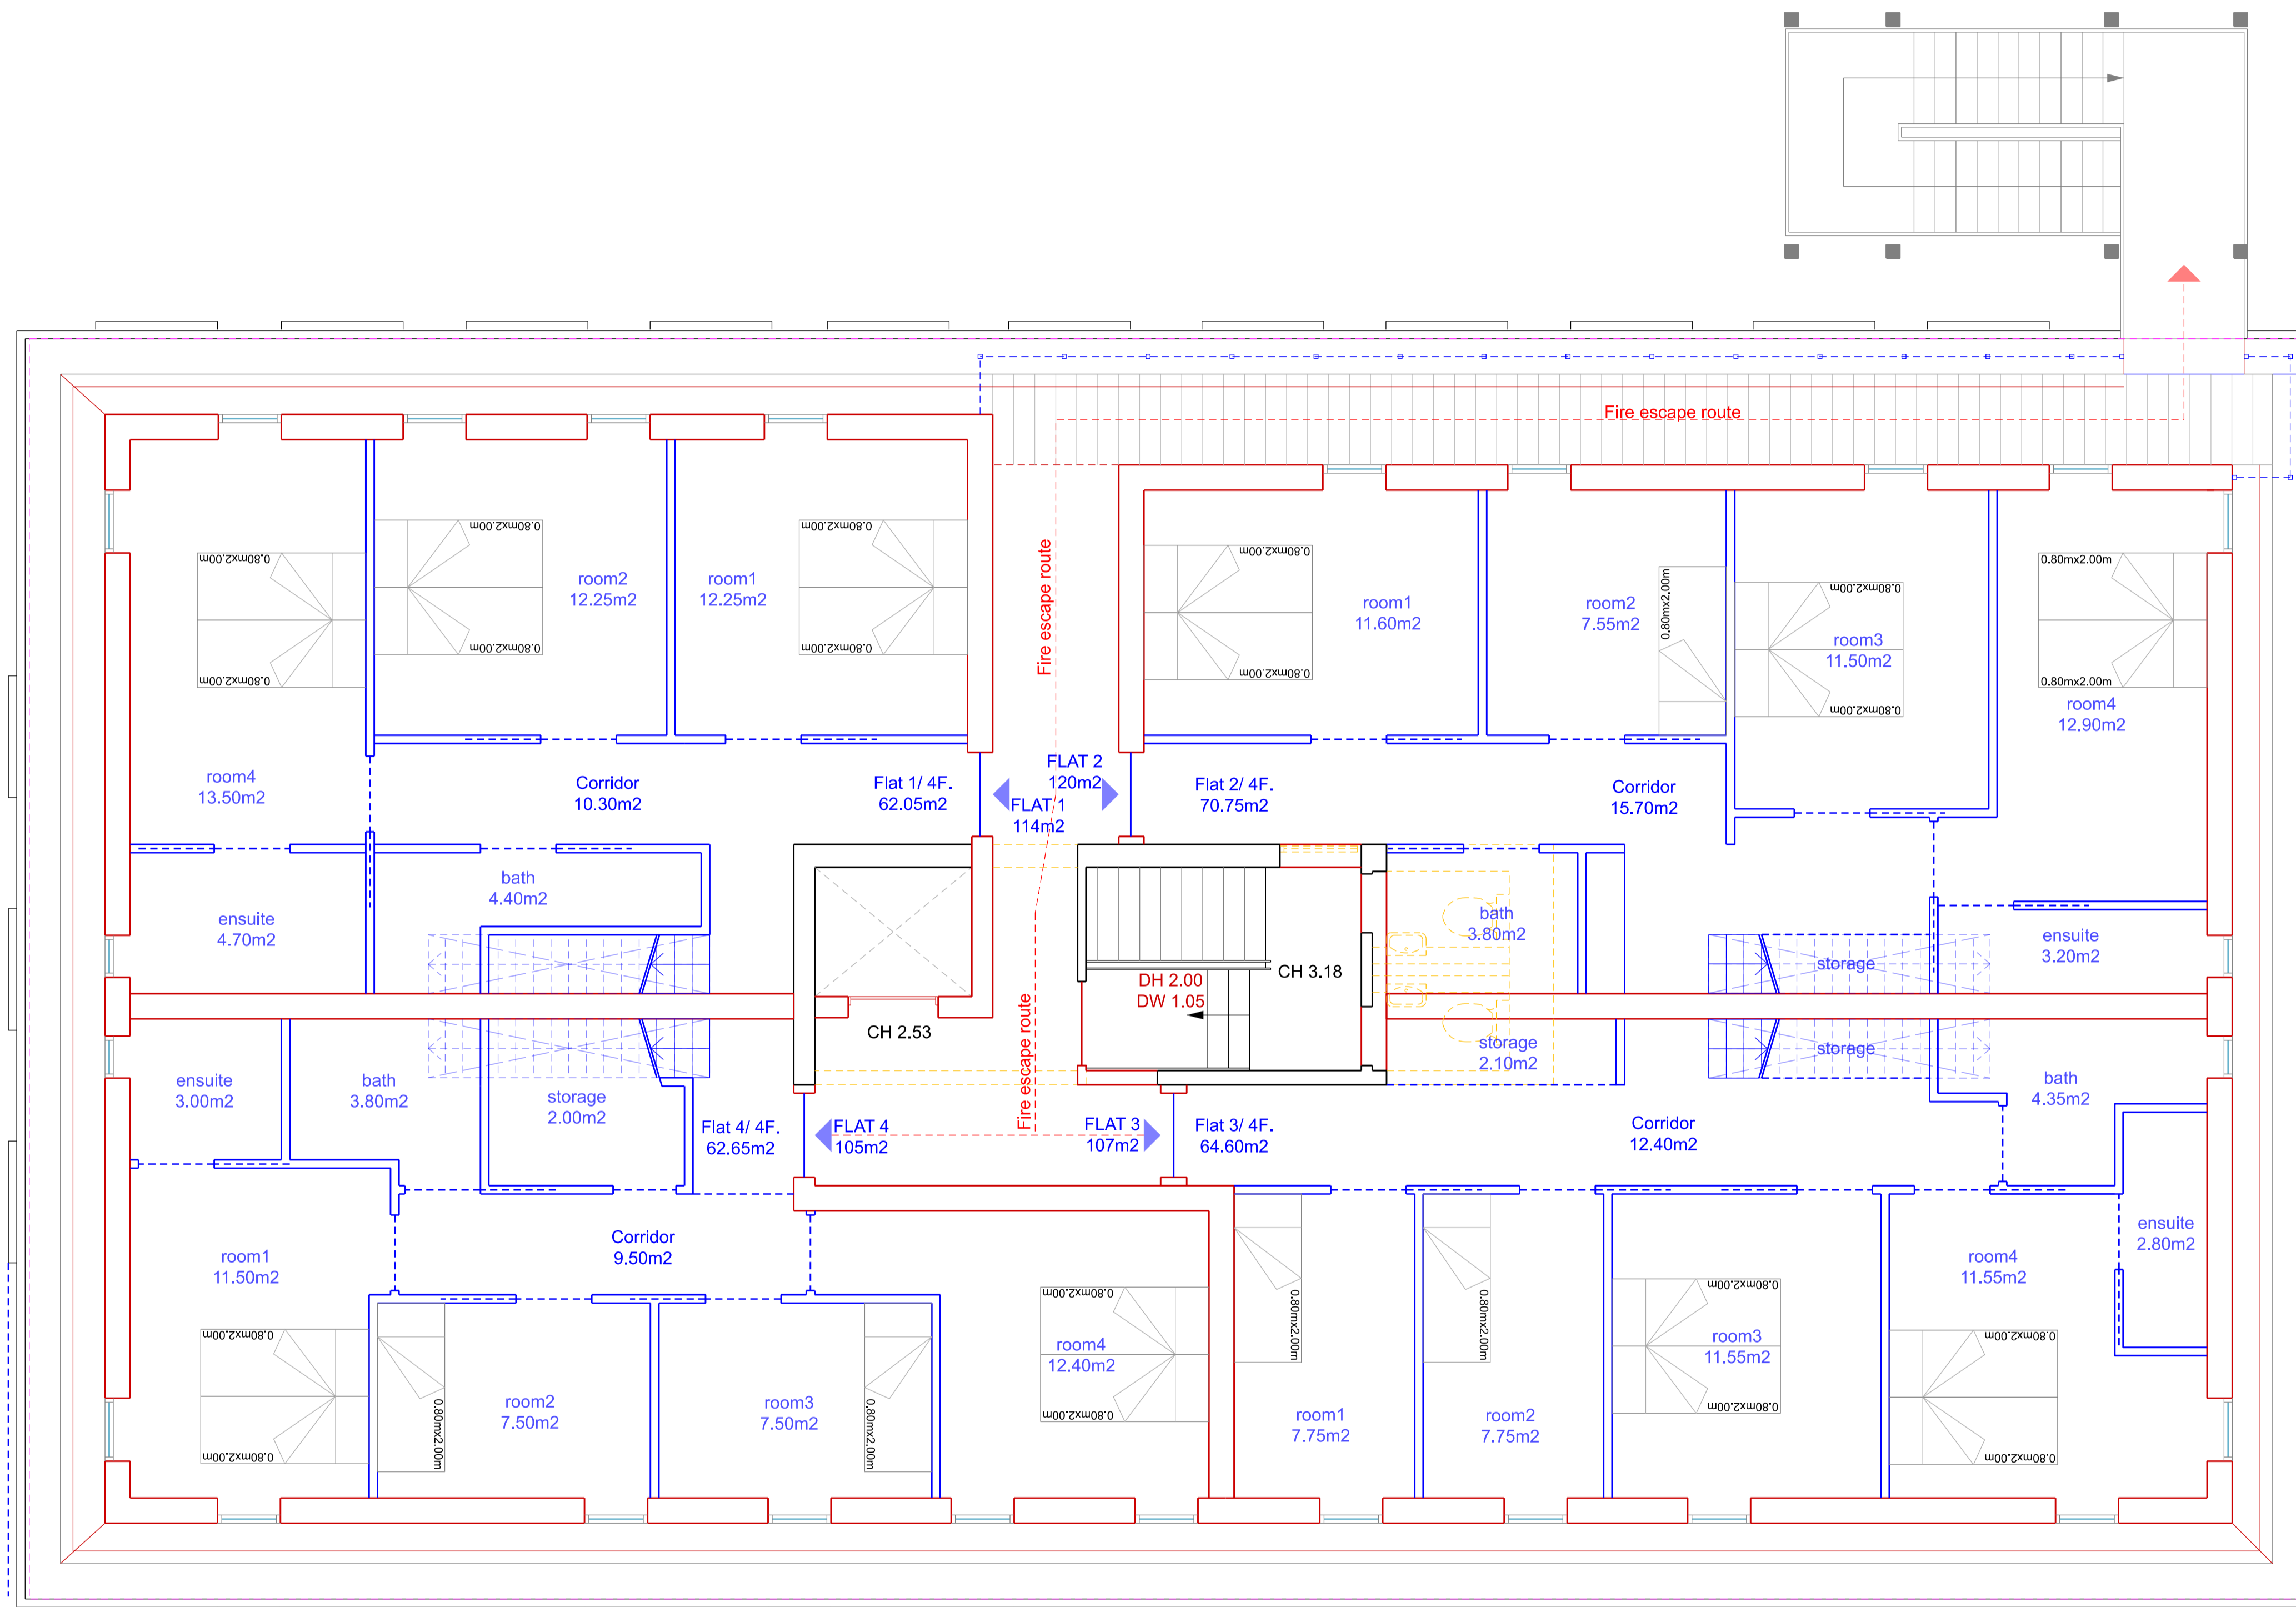

# FOURTH FLOOR

no. drawn date scale status title client project © ALL COPYRIGHTS RESERVED m 0 1 2 3 4 5 ALL DIMENSIONS TO BE CHECKED ON SITE


**spaceAgent**   
 Architects and Designers mail@spaceagent.com  
 London-Heidelberg-Barcelona-Brussels spaceagent.com  
 spaceAgent Architects Ltd is a RIBA Chartered Practice

Conversion to residential  
 227 Shepherds Bush Road  
 London W6 7AS

Jeremy Sutton  
 ....  
 ....

Fourth floor \_ plan  
 as proposed  
 Plan

|           |                       |
|-----------|-----------------------|
| DRAFT     |                       |
|           | 1:100 @A3<br>1:50 @A1 |
|           | 20.02.2025            |
|           | I.lezzi               |
| SHE_P04a1 |                       |

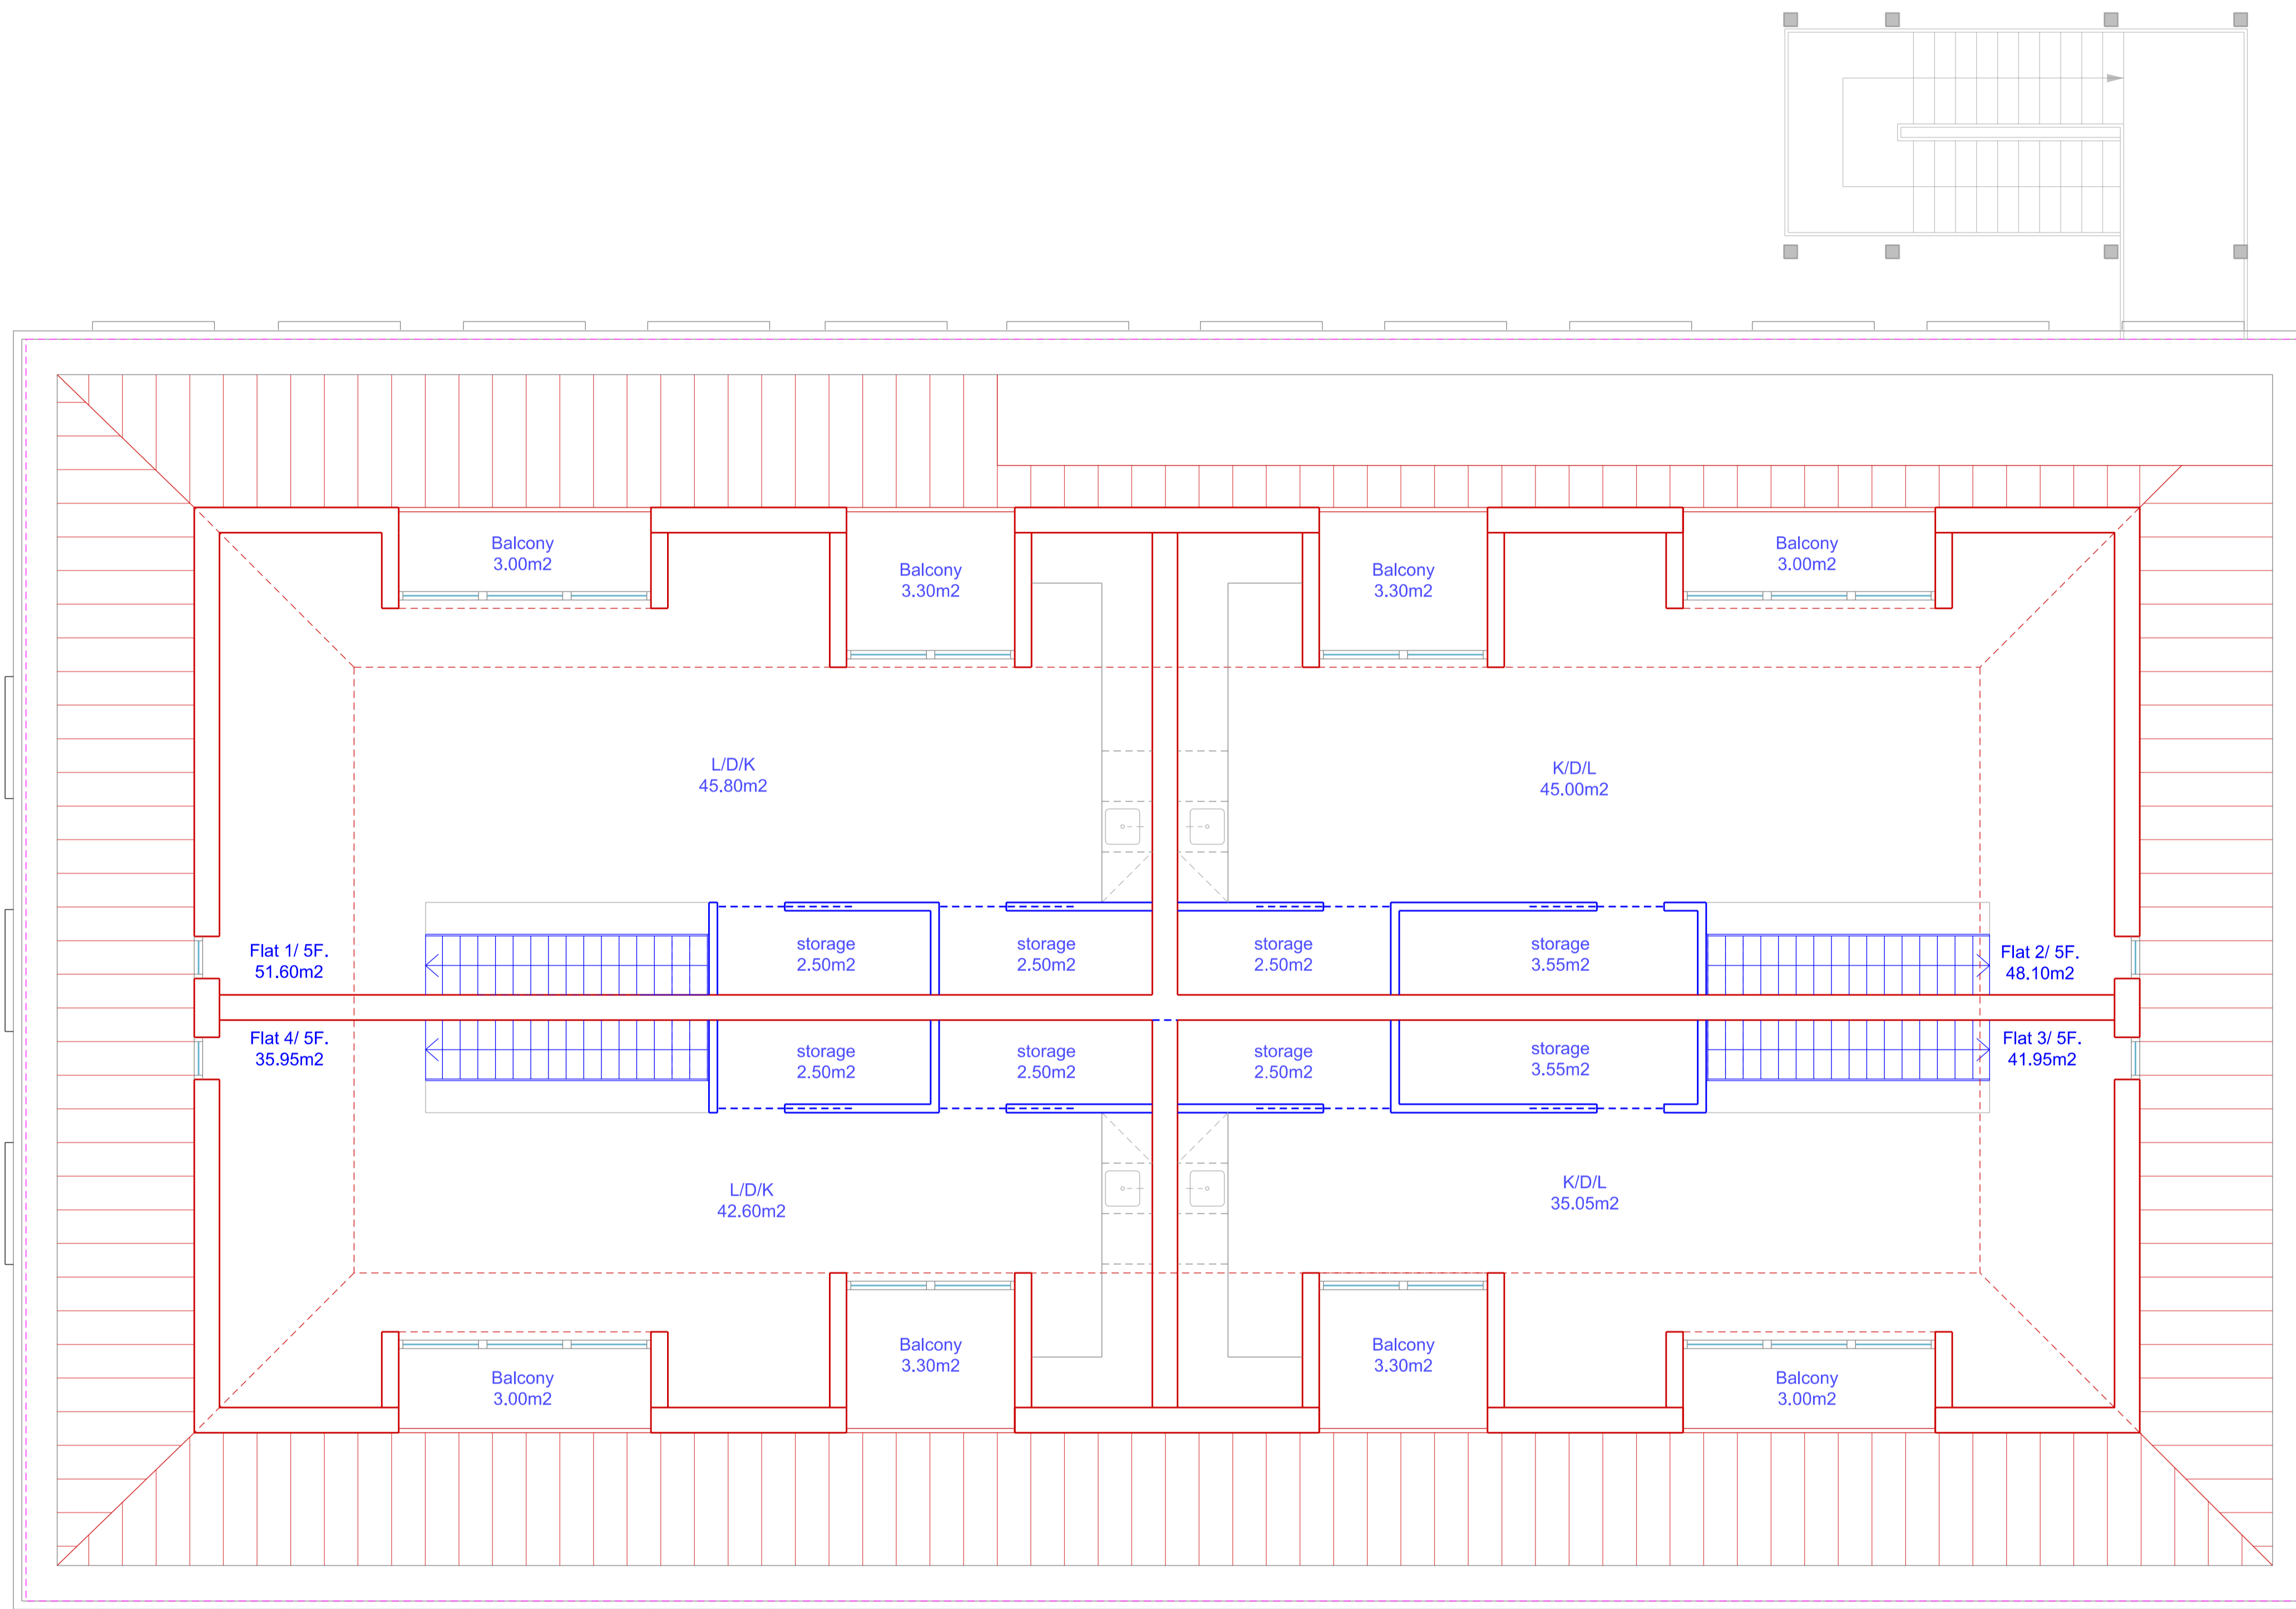

# FIFTH FLOOR

no. drawn date scale status title client project

5 ALL DIMENSIONS TO BE CHECKED ON SITE

4

3

2

1

m 0

© ALL COPYRIGHTS RESERVED

project

client

status

scale

date

title

as proposed

Plan

Jeremy Sutton

.....

.....

Fifth floor \_ plan

as proposed

Plan

no.

drawn

date

scale

status

title

as proposed

Plan

no.

drawn

date

scale

status

title

as proposed

Plan

no.

drawn

date

scale

status

title

as proposed

Plan

no.

drawn

date

scale

status

title

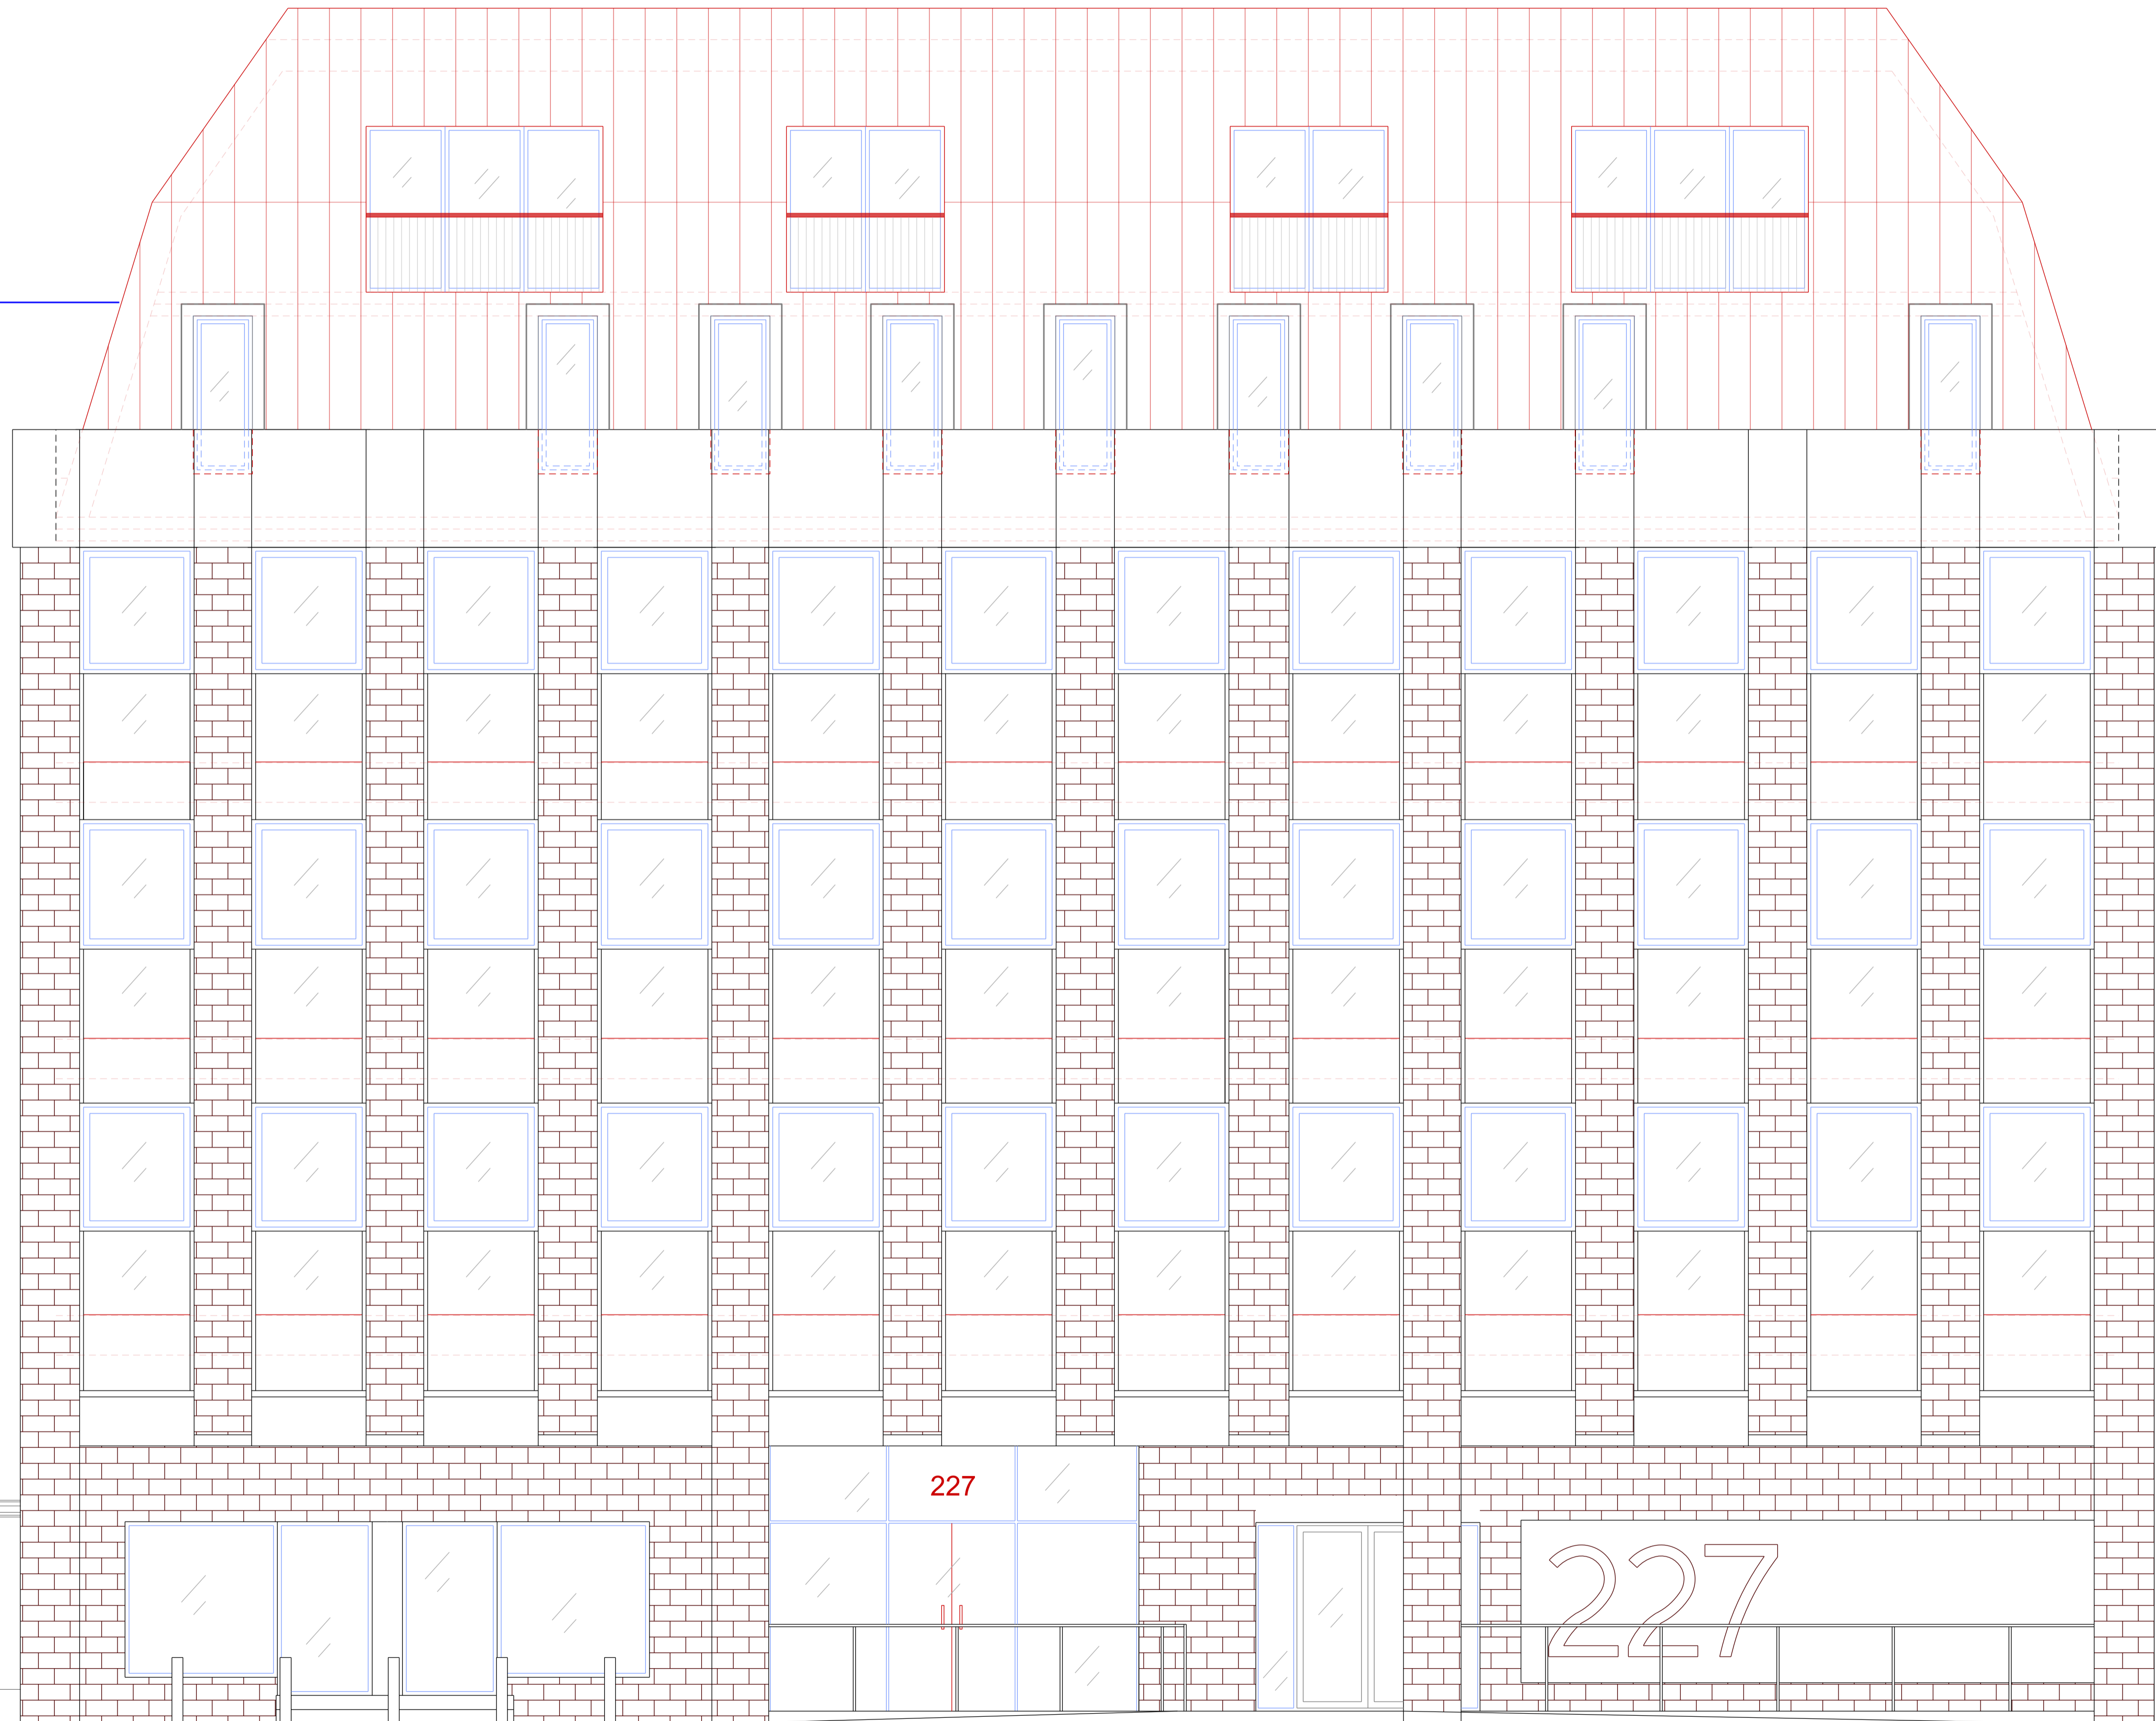

no. drawn date scale status title client project © ALL COPYRIGHTS RESERVED m 0 1 2 3 4 5 ALL DIMENSIONS TO BE CHECKED ON SITE

21.80

**spaceAgent**  
 Architects and Designers mail@spaceagent.com  
 London-Heidelberg-Barcelona-Brussels spaceagent.com  
 spaceAgent Architects Ltd is a RIBA Chartered Practice

Conversion to residential  
 227 Shepherds Bush Road  
 London W6 7AS

Jeremy Sutton

Front elevation option A  
 as proposed


|            |          |
|------------|----------|
| DRAFT      |          |
| 1:100 @A3  | 1:50 @A1 |
| 20.02.2025 |          |
| I.lezzi    |          |

SHE\_P06a1

FRONT ELEVATION \_ option A

11.00

18.0000

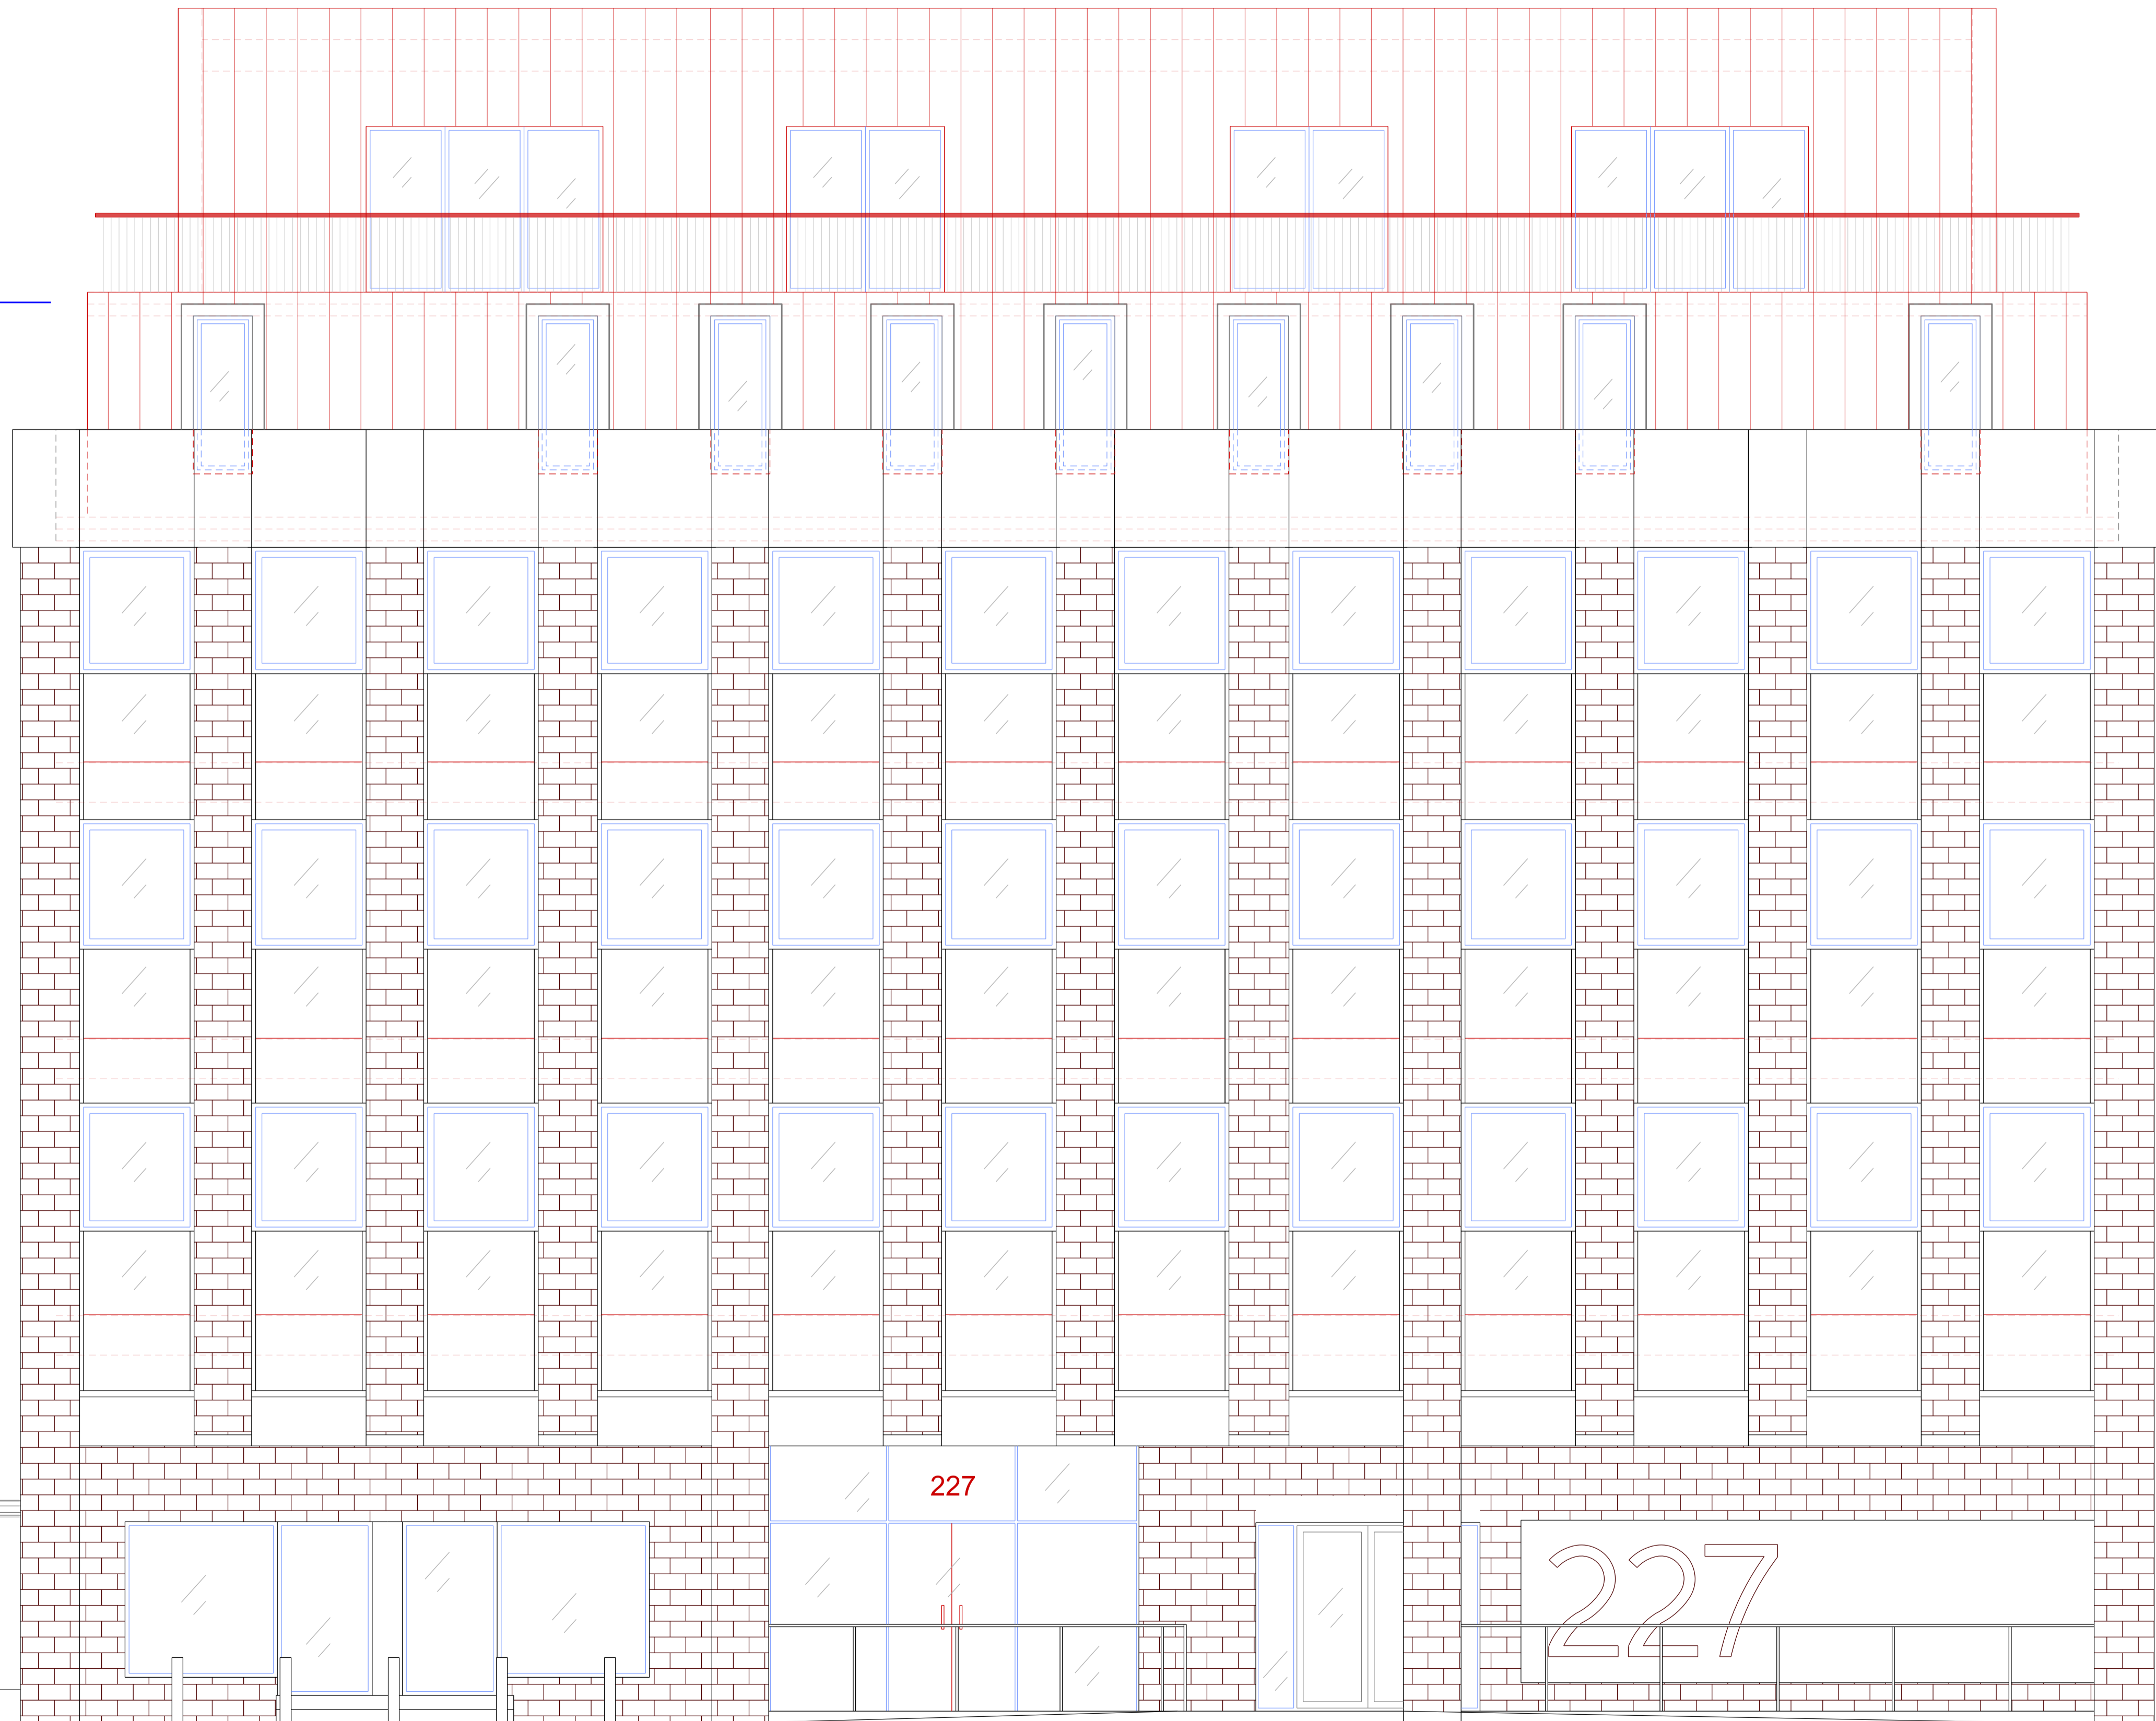

FRONT ELEVATION \_ option B

no. drawn date scale status title client project © ALL COPYRIGHTS RESERVED m 0 1 2 3 4 5 ALL DIMENSIONS TO BE CHECKED ON SITE

21.80

**spaceAgent**   
 Architects and Designers mail@spaceagent.com  
 London-Heidelberg-Barcelona-Brussels spaceagent.com  
 spaceAgent Architects Ltd is a RIBA Chartered Practice

project Conversion to residential  
 227 Shepherds Bush Road  
 London W6 7AS

client Jeremy Sutton

title Front elevation option B  
 as proposed

|              |                       |
|--------------|-----------------------|
| <b>DRAFT</b> |                       |
|              | 1:100 @A3<br>1:50 @A1 |
|              | 20.02.2025            |
|              | I.lezzi               |

SHE\_P07a1