

SIDE ELEVATION 2

SIDE ELEVATION 1

FRONT ELEVATION

GROUND FLOOR

no. drawn date scale status title client project ALL DIMENSIONS TO BE CHECKED ON SITE

- LEGEND**
- Existing
 - Demolition
 - Partitions between flats
 - Fire rated and sound proofing
 - Internal partitions
 - ⊕ heat detector
 - smoke detector
 - sounder (bell)
 - emergency lighting
 - Drainage, ventilation, fire protection, sound proofing and heating to check!

This general arrangement plan is for reference only and subject to statutory approvals, i.e. planning, party wall award and building control, structural engineer. All plans to be read in conjunction with related documentation. All discrepancies to be notified to the design team.

spaceAgent

Architects and Designers mail@spaceagent.com
 London-Heidelberg-Barcelona-Brussels spaceagent.com
 spaceAgent Architects Ltd is a RIBA Chartered Practice


Conversion to residential
 227 Shepherds Bush Road
 London W6 7AS

client: Jeremy Sutton

title: Ground floor _ plan
 as proposed
 Plan

DRAFT	
	1:100 @A3 1:50 @A1
	5.03.2025
	I.lezzi

SHE_P01a2

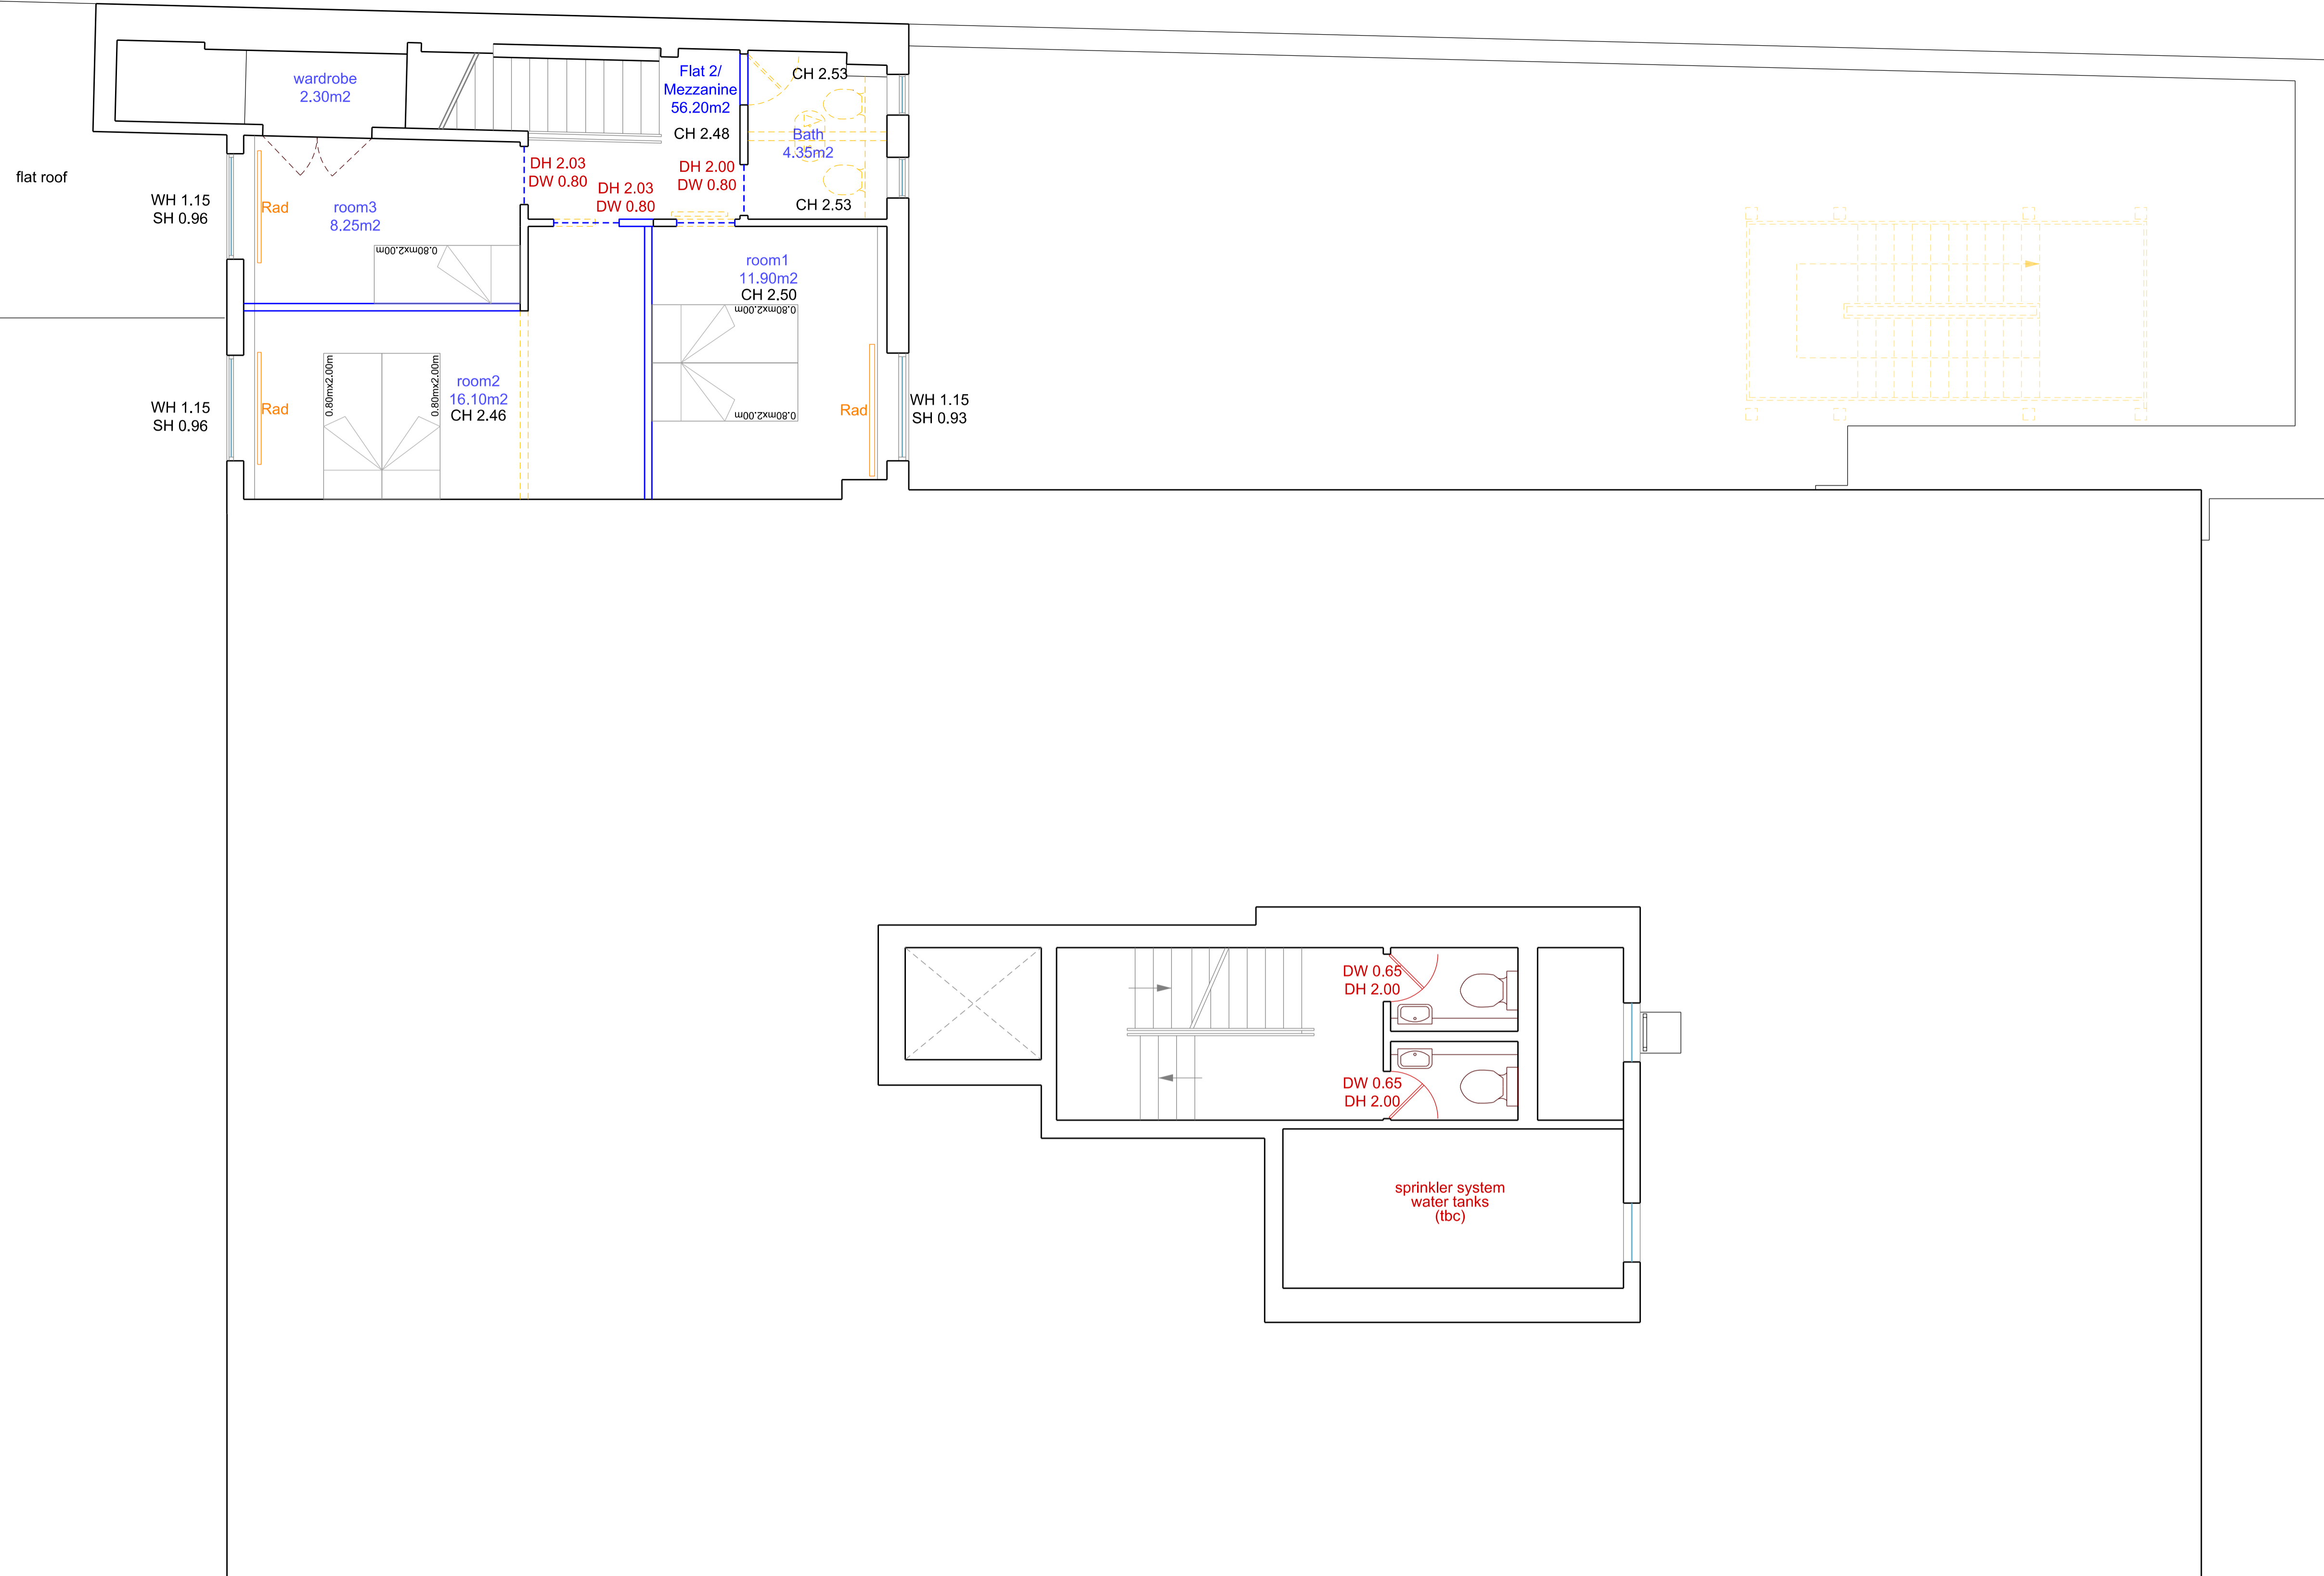

MEZZANINE

- LEGEND
- Existing
 - Demolition
 - Partitions between flats
 - Fire rated and sound proofing
 - Internal partitions
 - ⊕ heat detector
 - smoke detector
 - sounder (bell)
 - emergency lighting
 - Drainage, ventilation, fire protection, sound proofing and heating to check!

This general arrangement plan is for reference only and subject to statutory approvals, i.e. planning, party wall award and building control, structural engineer. All plans to be read in conjunction with related documentation. All discrepancies to be notified to the design team.

spaceAgent 

Architects and Designers mail@spaceagent.com
 London-Heidelberg-Barcelona-Brussels spaceagent.com
 spaceAgent Architects Ltd is a RIBA Chartered Practice

project Conversion to residential
 227 Shepherds Bush Road
 London W6 7AS

client Jeremy Sutton

title Mezzanine _ plan
 as proposed
 Plan

DRAFT	
	1:100 @A3 1:50 @A1
	5.03.2025
	I.lezzi
SHE_P02a2	

no. drawn date scale status title client project

- LEGEND
- Existing
 - Demolition
 - Partitions between flats
Fire rated and sound proofing
 - Internal partitions
 - ⊕ heat detector
 - ⊙ smoke detector
 - ⊙ sounder (bell)
 - ⊕ emergency lighting
 - Drainage, ventilation, fire protection, sound proofing and heating to check!

This general arrangement plan is for reference only and subject to statutory approvals, i.e. planning, party wall award and building control, structural engineer. All plans to be read in conjunction with related documentation. All discrepancies to be notified to the design team.

spaceAgent
 Architects and Designers
 London-Heidelberg-Barcelona-Brussels
 spaceAgent Architects Ltd is a RIBA Chartered Practice

Conversion to residential
 227 Shepherds Bush Road
 London W6 7AS


client: Jeremy Sutton

title: First-Second-Third floor _ plan as proposed
 Plan

DRAFT	
	1:100 @A3 1:50 @A1
	5.03.2025
	I.lezzi

SHE_P03a2

no. drawn date scale status title client project © ALL COPYRIGHTS RESERVED m 0 1 2 3 4 5 ALL DIMENSIONS TO BE CHECKED ON SITE

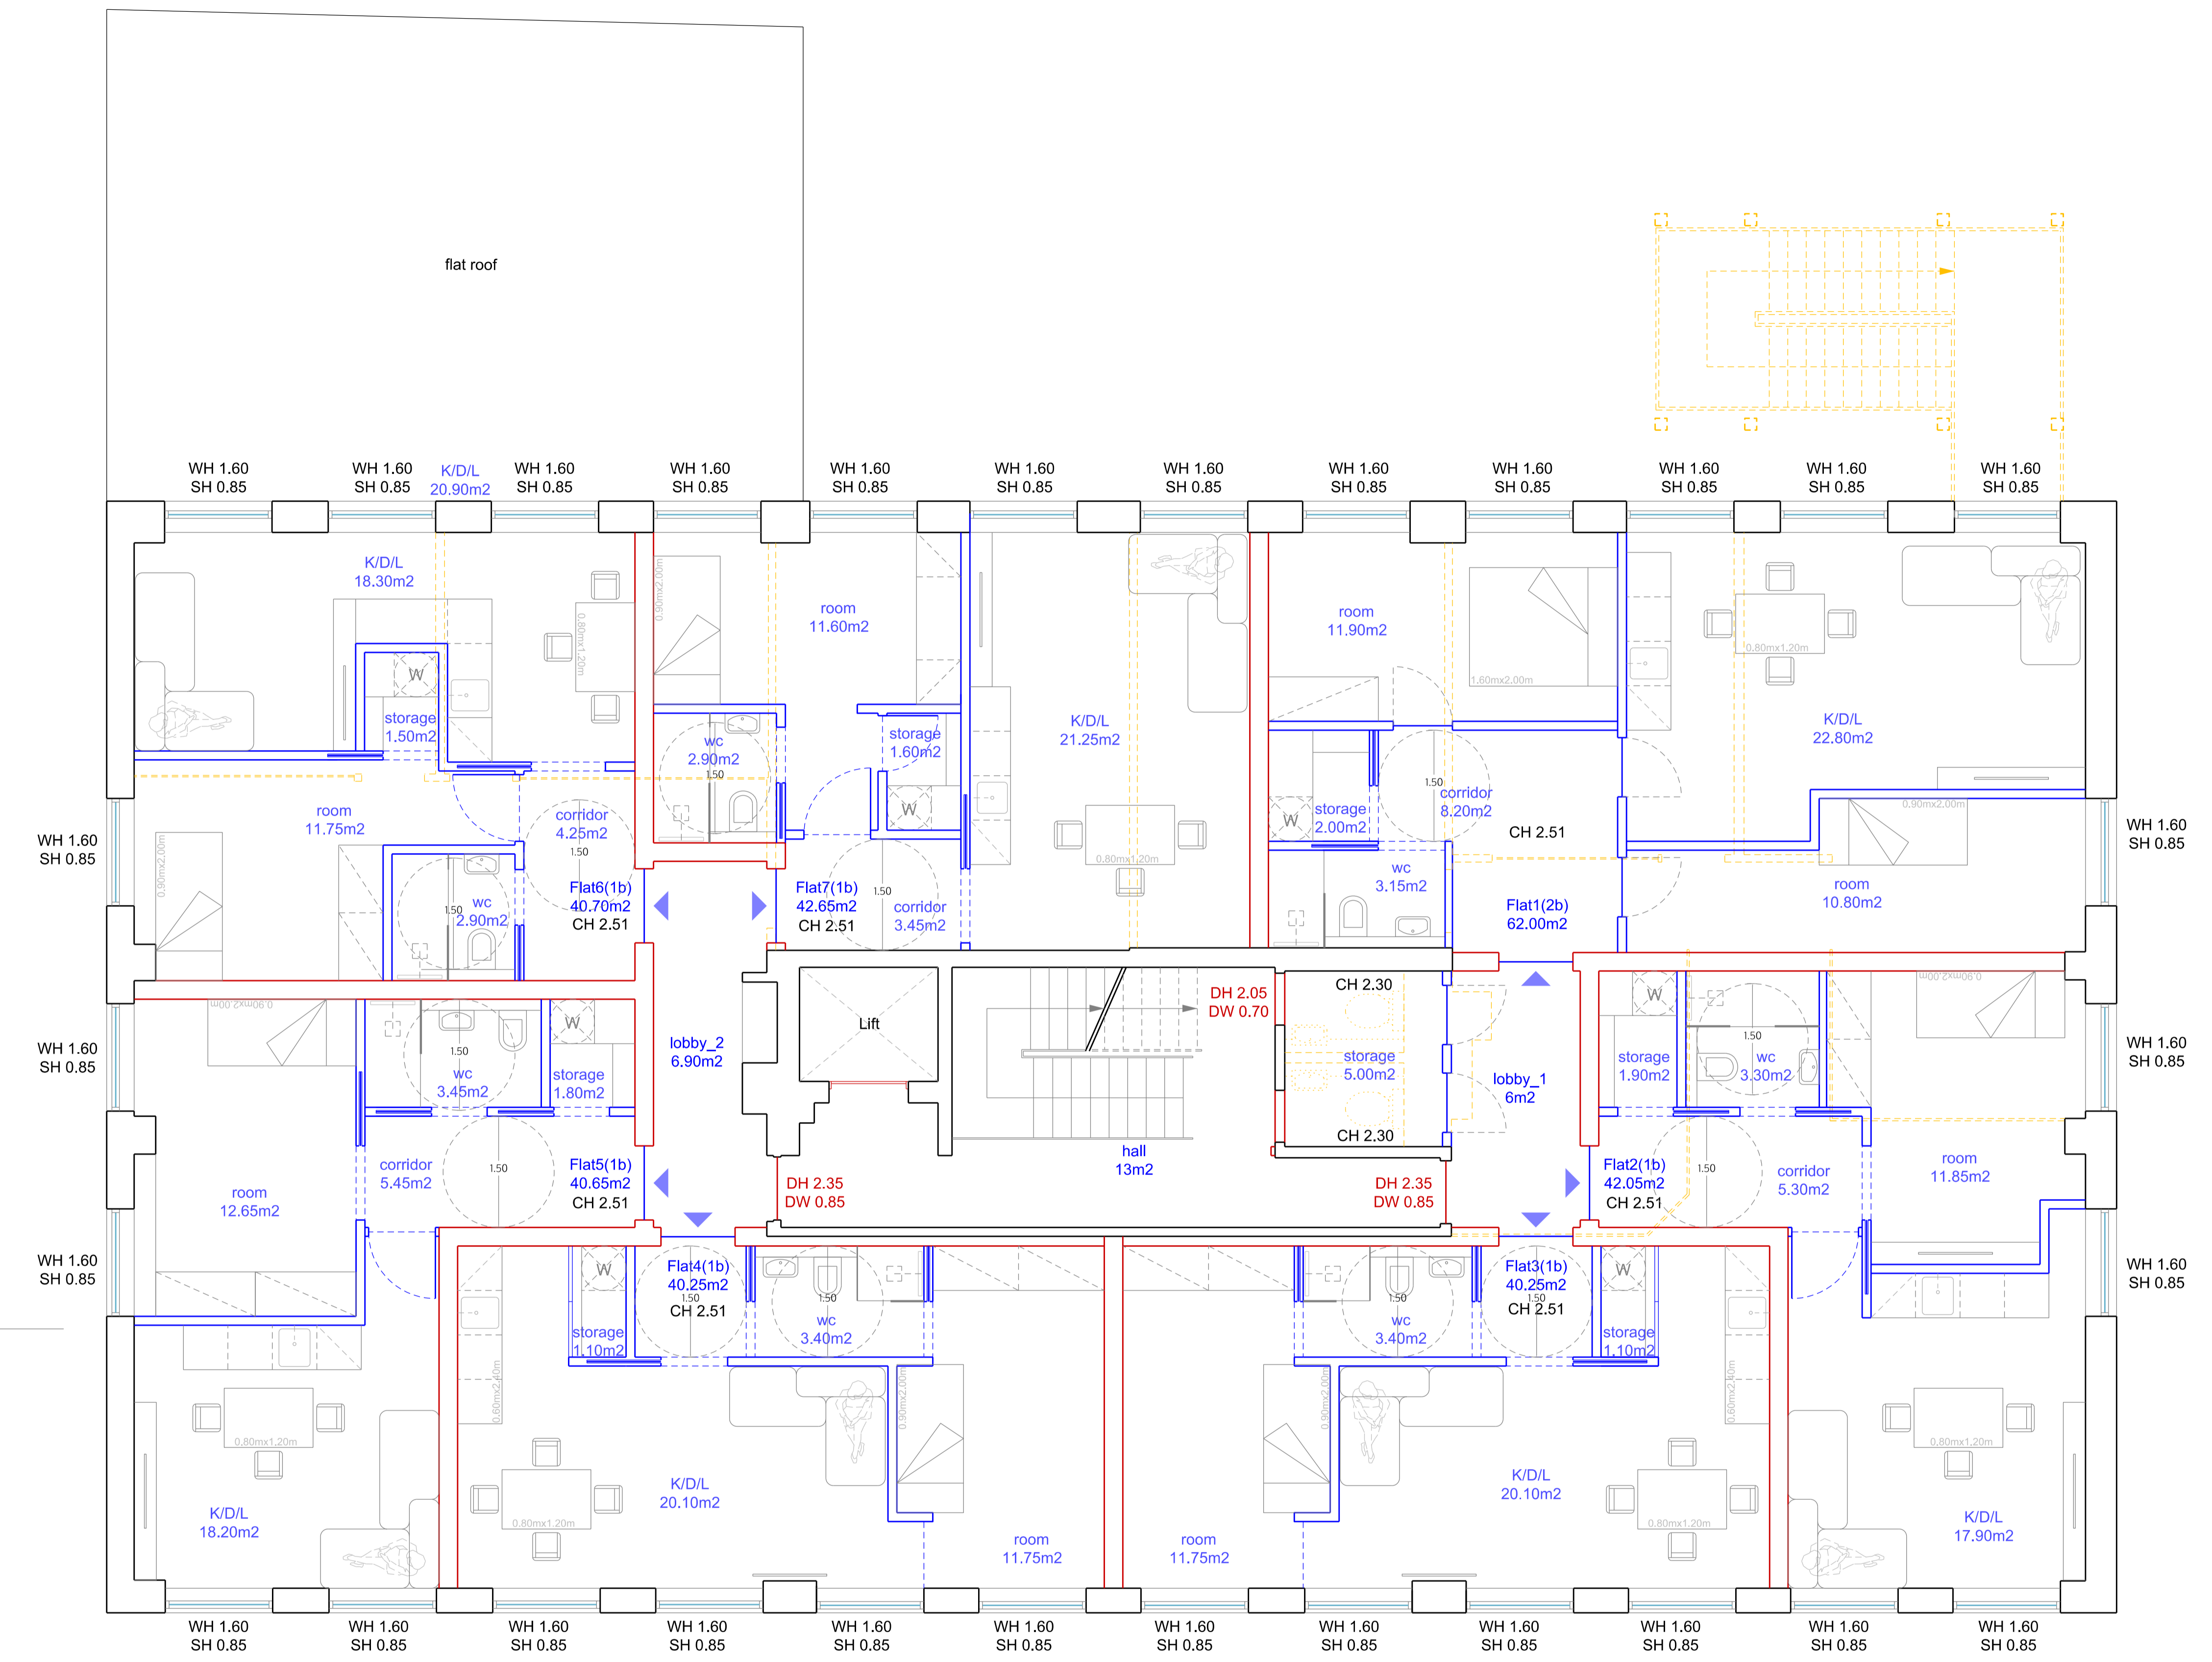

FIRST / SECOND / THIRD FLOOR

- Existing
- Demolition
- Partitions between flats
Fire rated and sound proofing
- Internal partitions
- ⊕ heat detector
- smoke detector
- sounder (bell)
- emergency lighting
- Drainage, ventilation, fire protection, sound proofing and heating to check!

This general arrangement plan is for reference only and subject to statutory approvals, i.e. planning, party wall award and building control, structural engineer. All plans to be read in conjunction with related documentation. All discrepancies to be notified to the design team.

spaceAgent 

Architects and Designers mail@spaceagent.com
 London-Heidelberg-Barcelona-Brussels spaceagent.com
 spaceAgent Architects Ltd is a RIBA Chartered Practice


Conversion to residential
 227 Shepherds Bush Road
 London W6 7AS

client
 Jeremy Sutton

title
 Fourth floor _ plan
 as proposed
 Plan

DRAFT	
	1:100 @A3 1:50 @A1
	5.03.2025
	I.lezzi
SHE_P04a2	

no. drawn date scale status title client project ALL DIMENSIONS TO BE CHECKED ON SITE

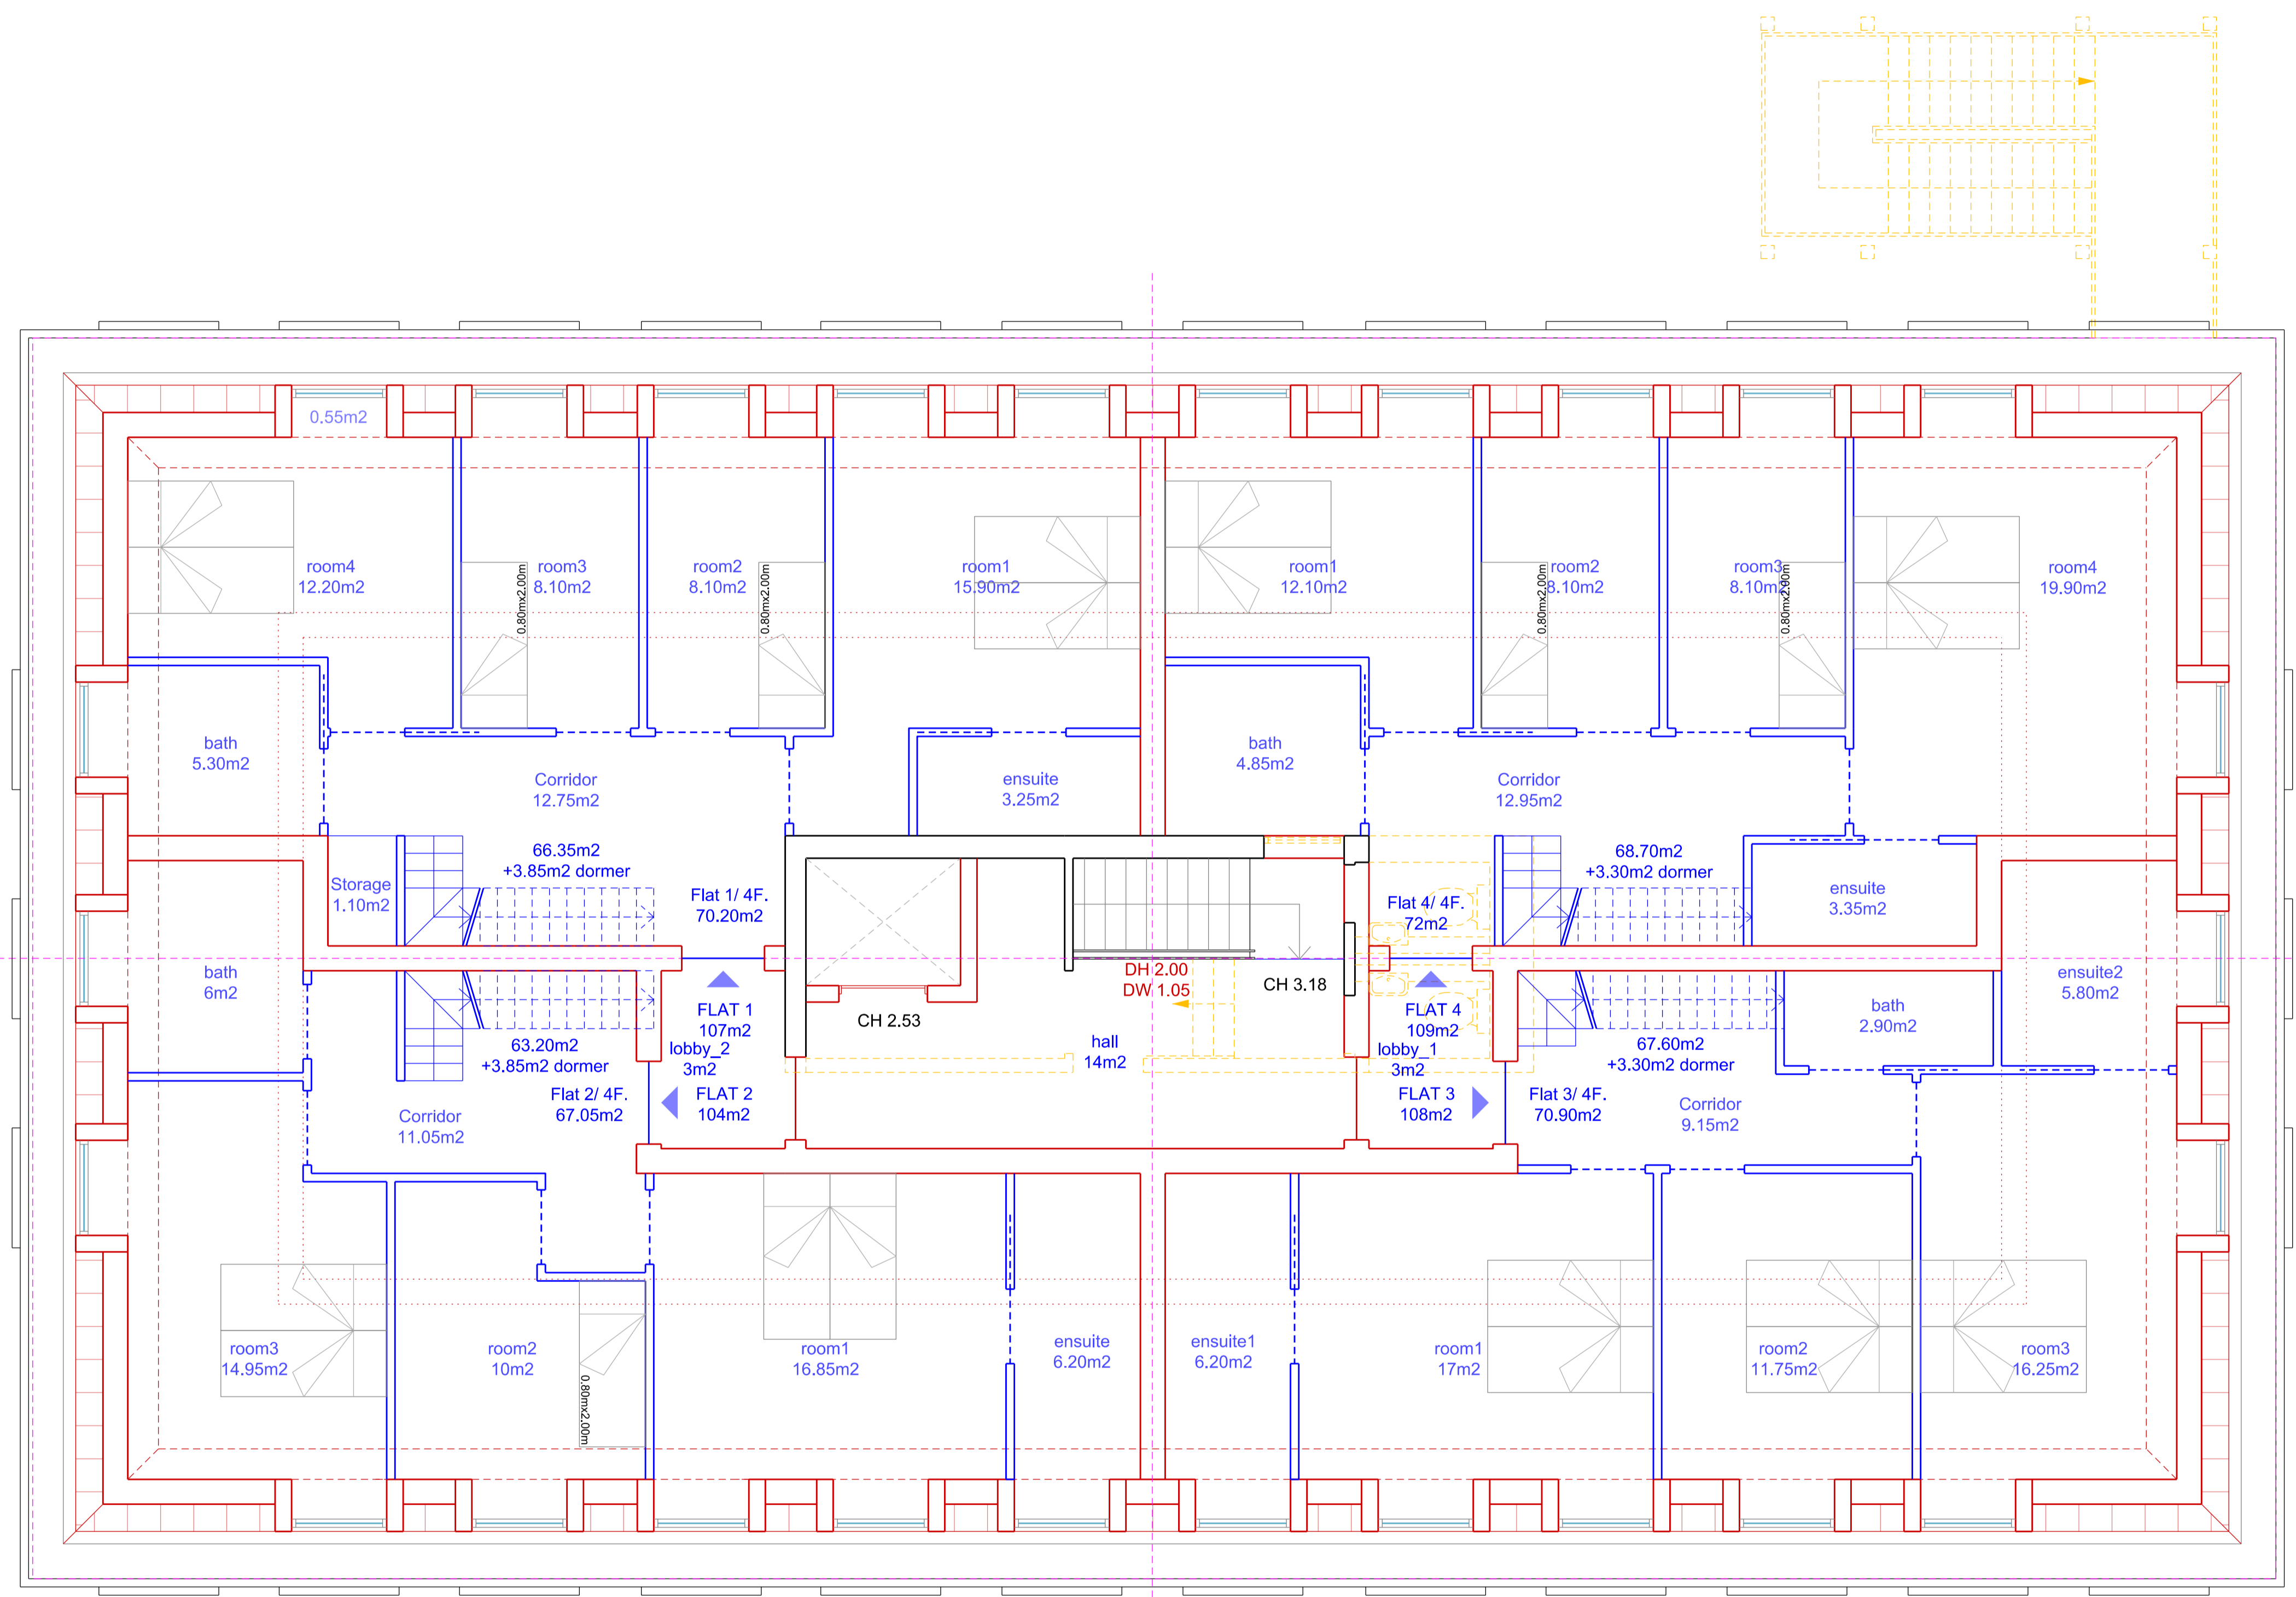

FOURTH FLOOR

LEGEND

- Existing
- Demolition
- Partitions between flats
Fire rated and sound proofing
- Internal partitions
- ⊕ heat detector
- smoke detector
- sounder (bell)
- emergency lighting
- Drainage, ventilation, fire protection, sound proofing and heating to check!

This general arrangement plan is for reference only and subject to statutory approvals, i.e. planning, party wall award and building control, structural engineer. All plans to be read in conjunction with related documentation. All discrepancies to be notified to the design team.

spaceAgent 

Architects and Designers mail@spaceagent.com
 London-Heidelberg-Barcelona-Brussels spaceagent.com
 spaceAgent Architects Ltd is a RIBA Chartered Practice


Conversion to residential
 227 Shepherds Bush Road
 London W6 7AS

client
 Jeremy Sutton


title
 Fifth floor _ plan
 as proposed
 Plan

DRAFT	
	1:100 @A3 1:50 @A1
	5.03.2025
	I.lezzi
SHE_P05a2	

no. drawn date scale status title client project copyright reserved dimensions to be checked on site

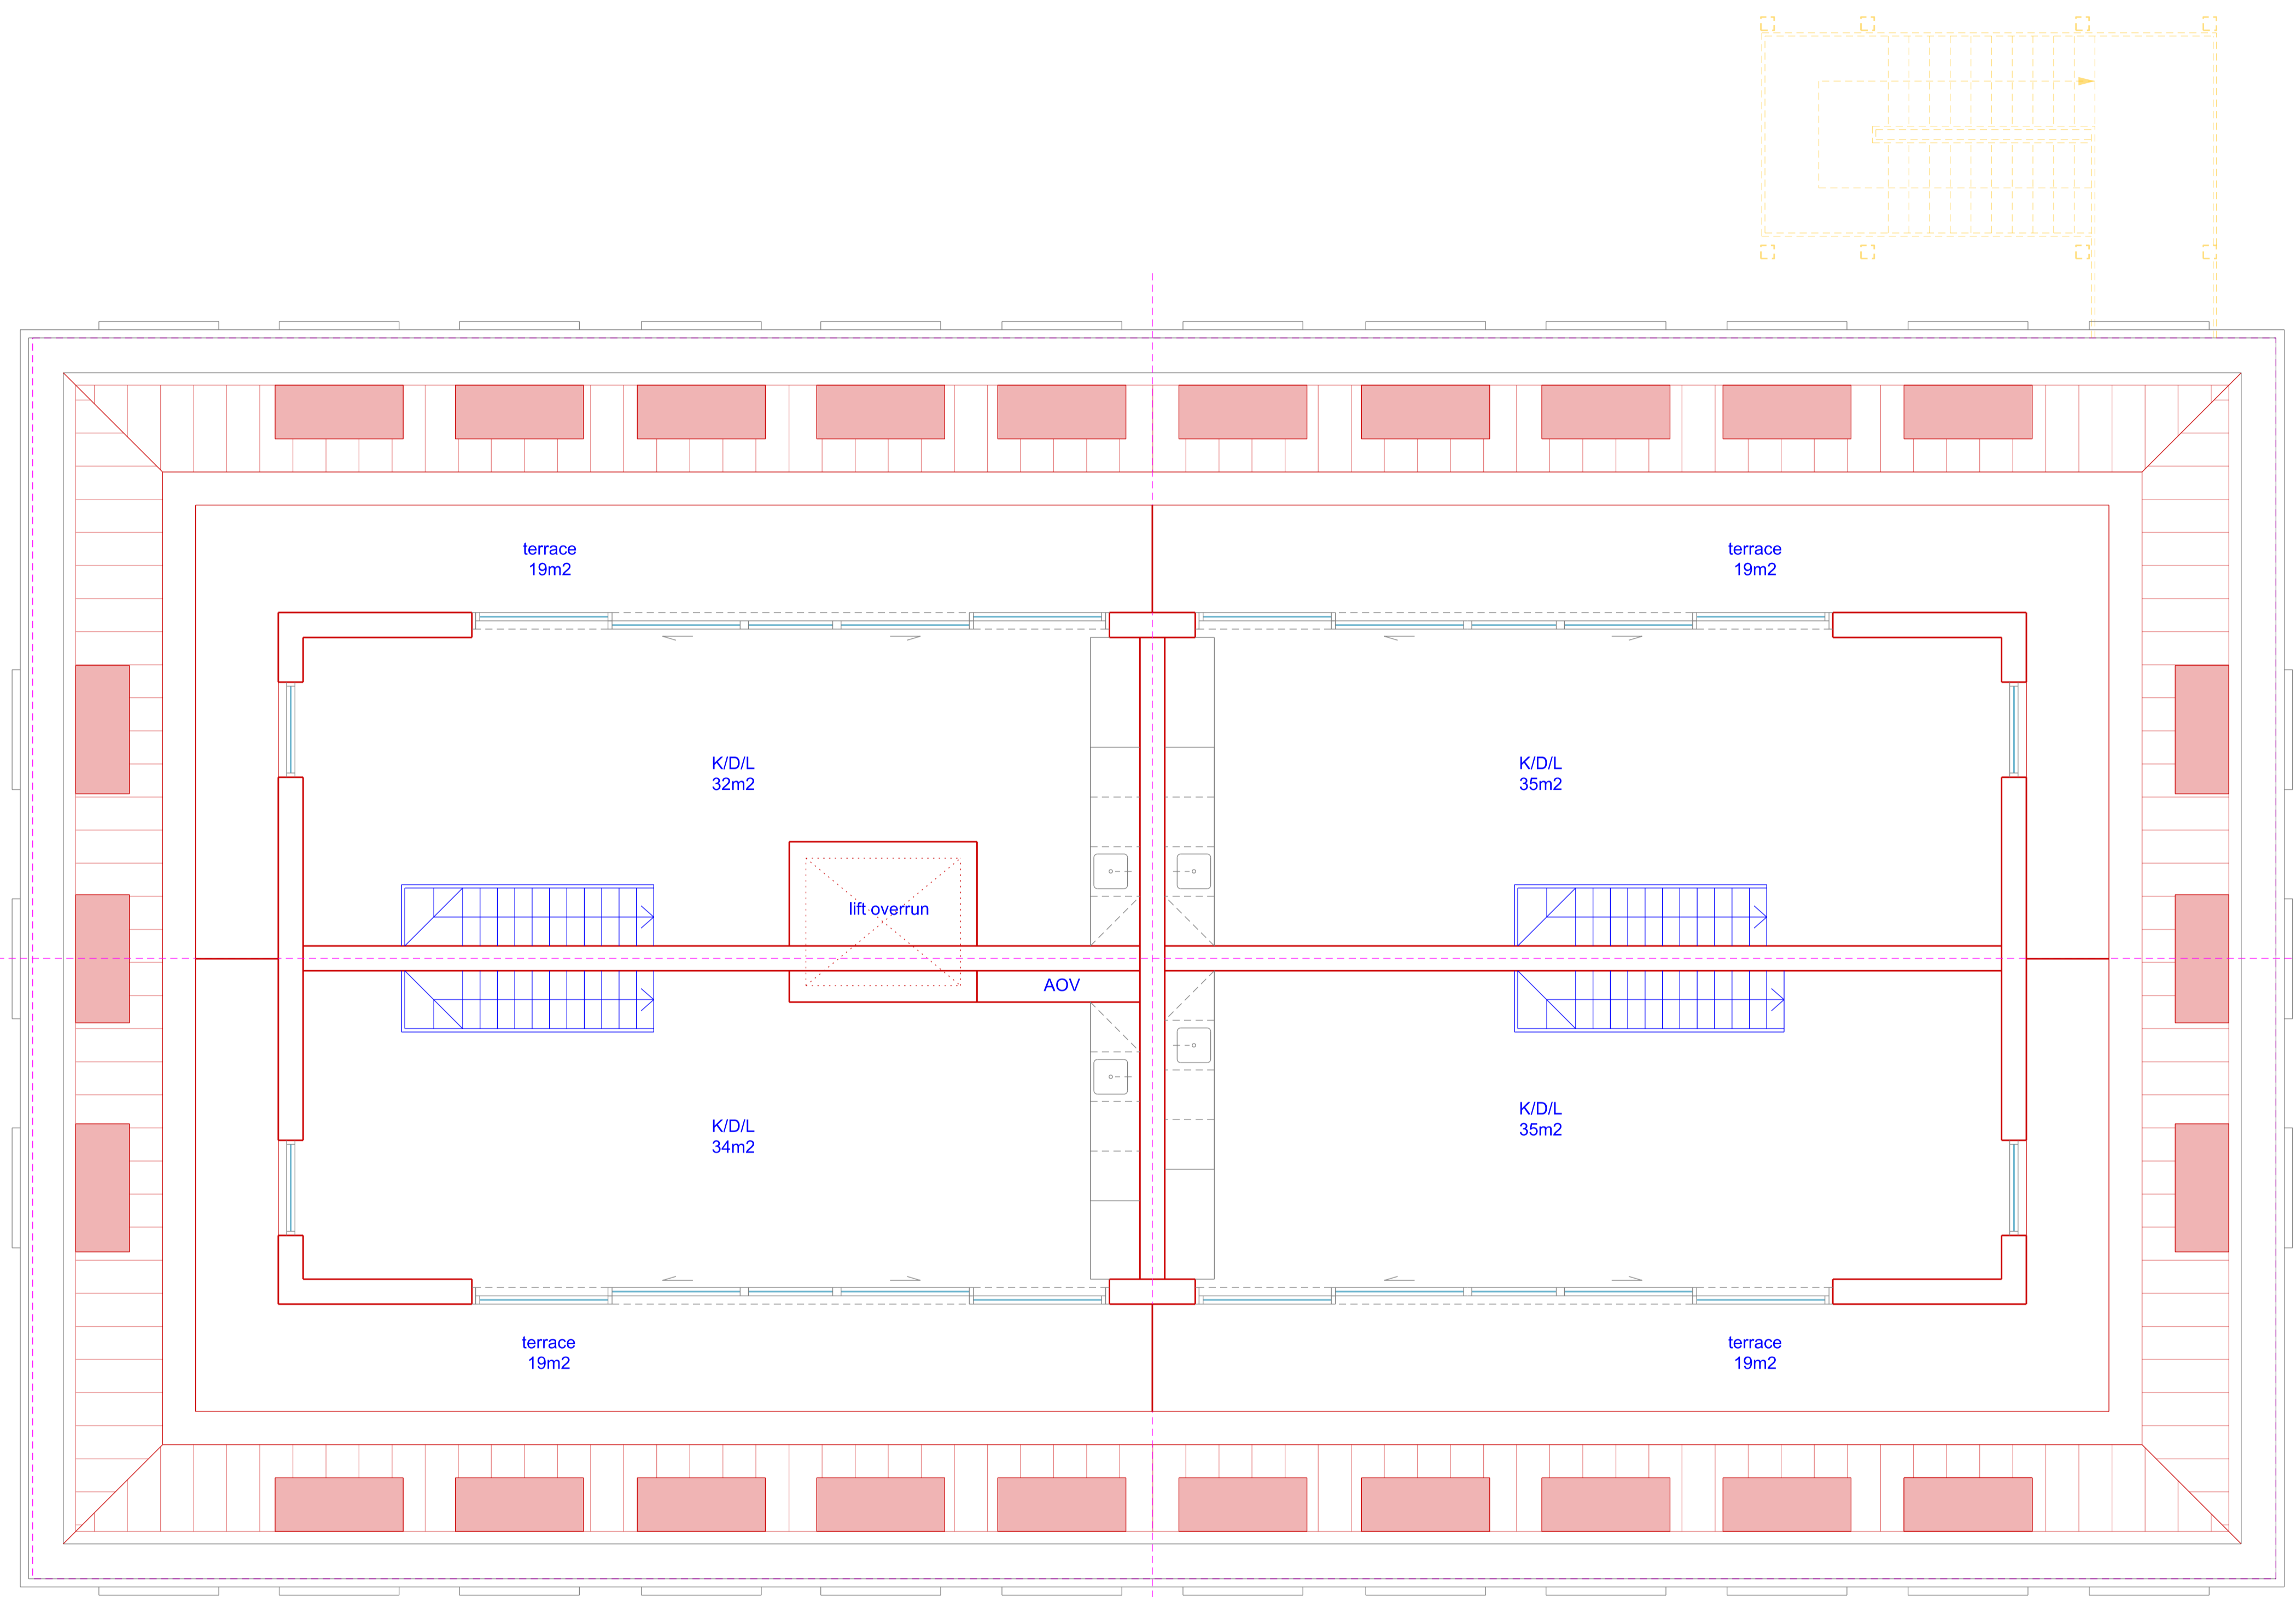

FIFTH FLOOR

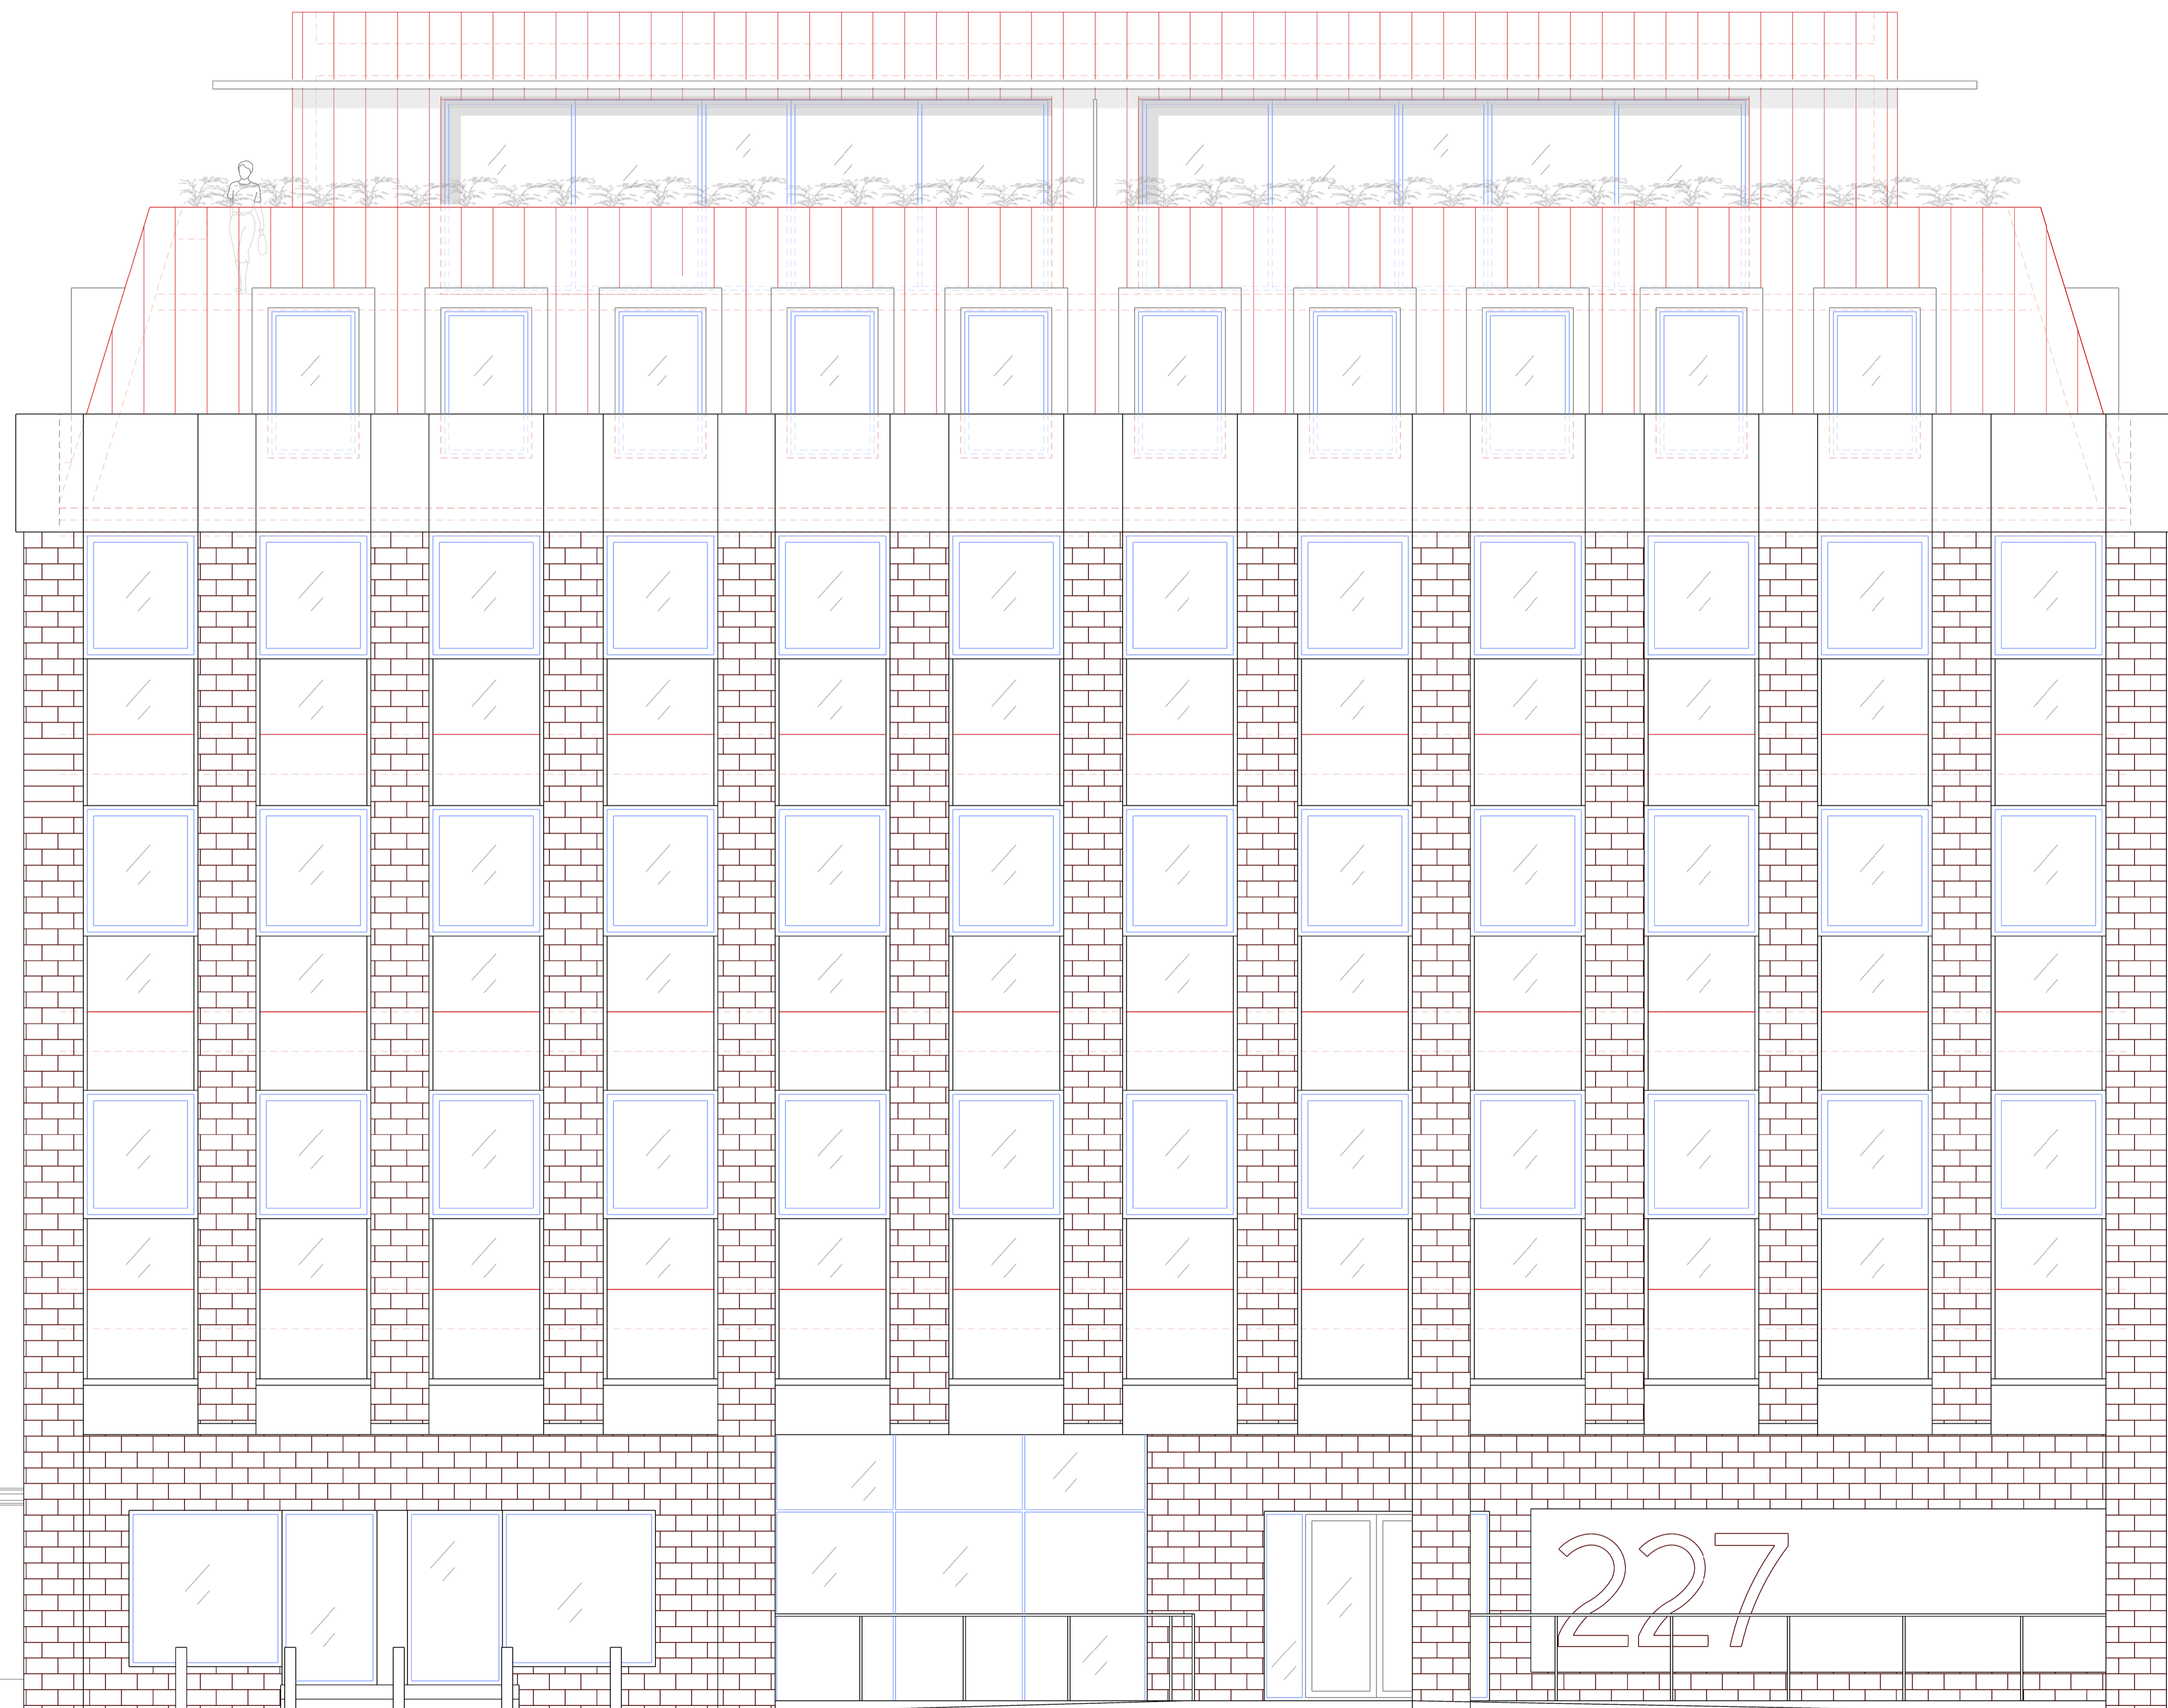

11.00

no. drawn date scale status title client project copyright reserved m 0 1 2 3 4 5 ALL DIMENSIONS TO BE CHECKED ON SITE

21.80

spaceAgent
 Architects and Designers London-Heidelberg-Barcelona-Brussels
 mail@spaceagent.com spaceagent.com
 spaceAgent Architects Ltd is a RIBA Chartered Practice

Conversion to residential
 227 Shepherds Bush Road
 London W6 7AS

Jeremy Sutton


Front elevation option C3
 as proposed

DRAFT	
	1:100 @A3 1:50 @A1
	5.03.2025
	I.lezzi

SHE_P12a2

FRONT ELEVATION _ option C3

227

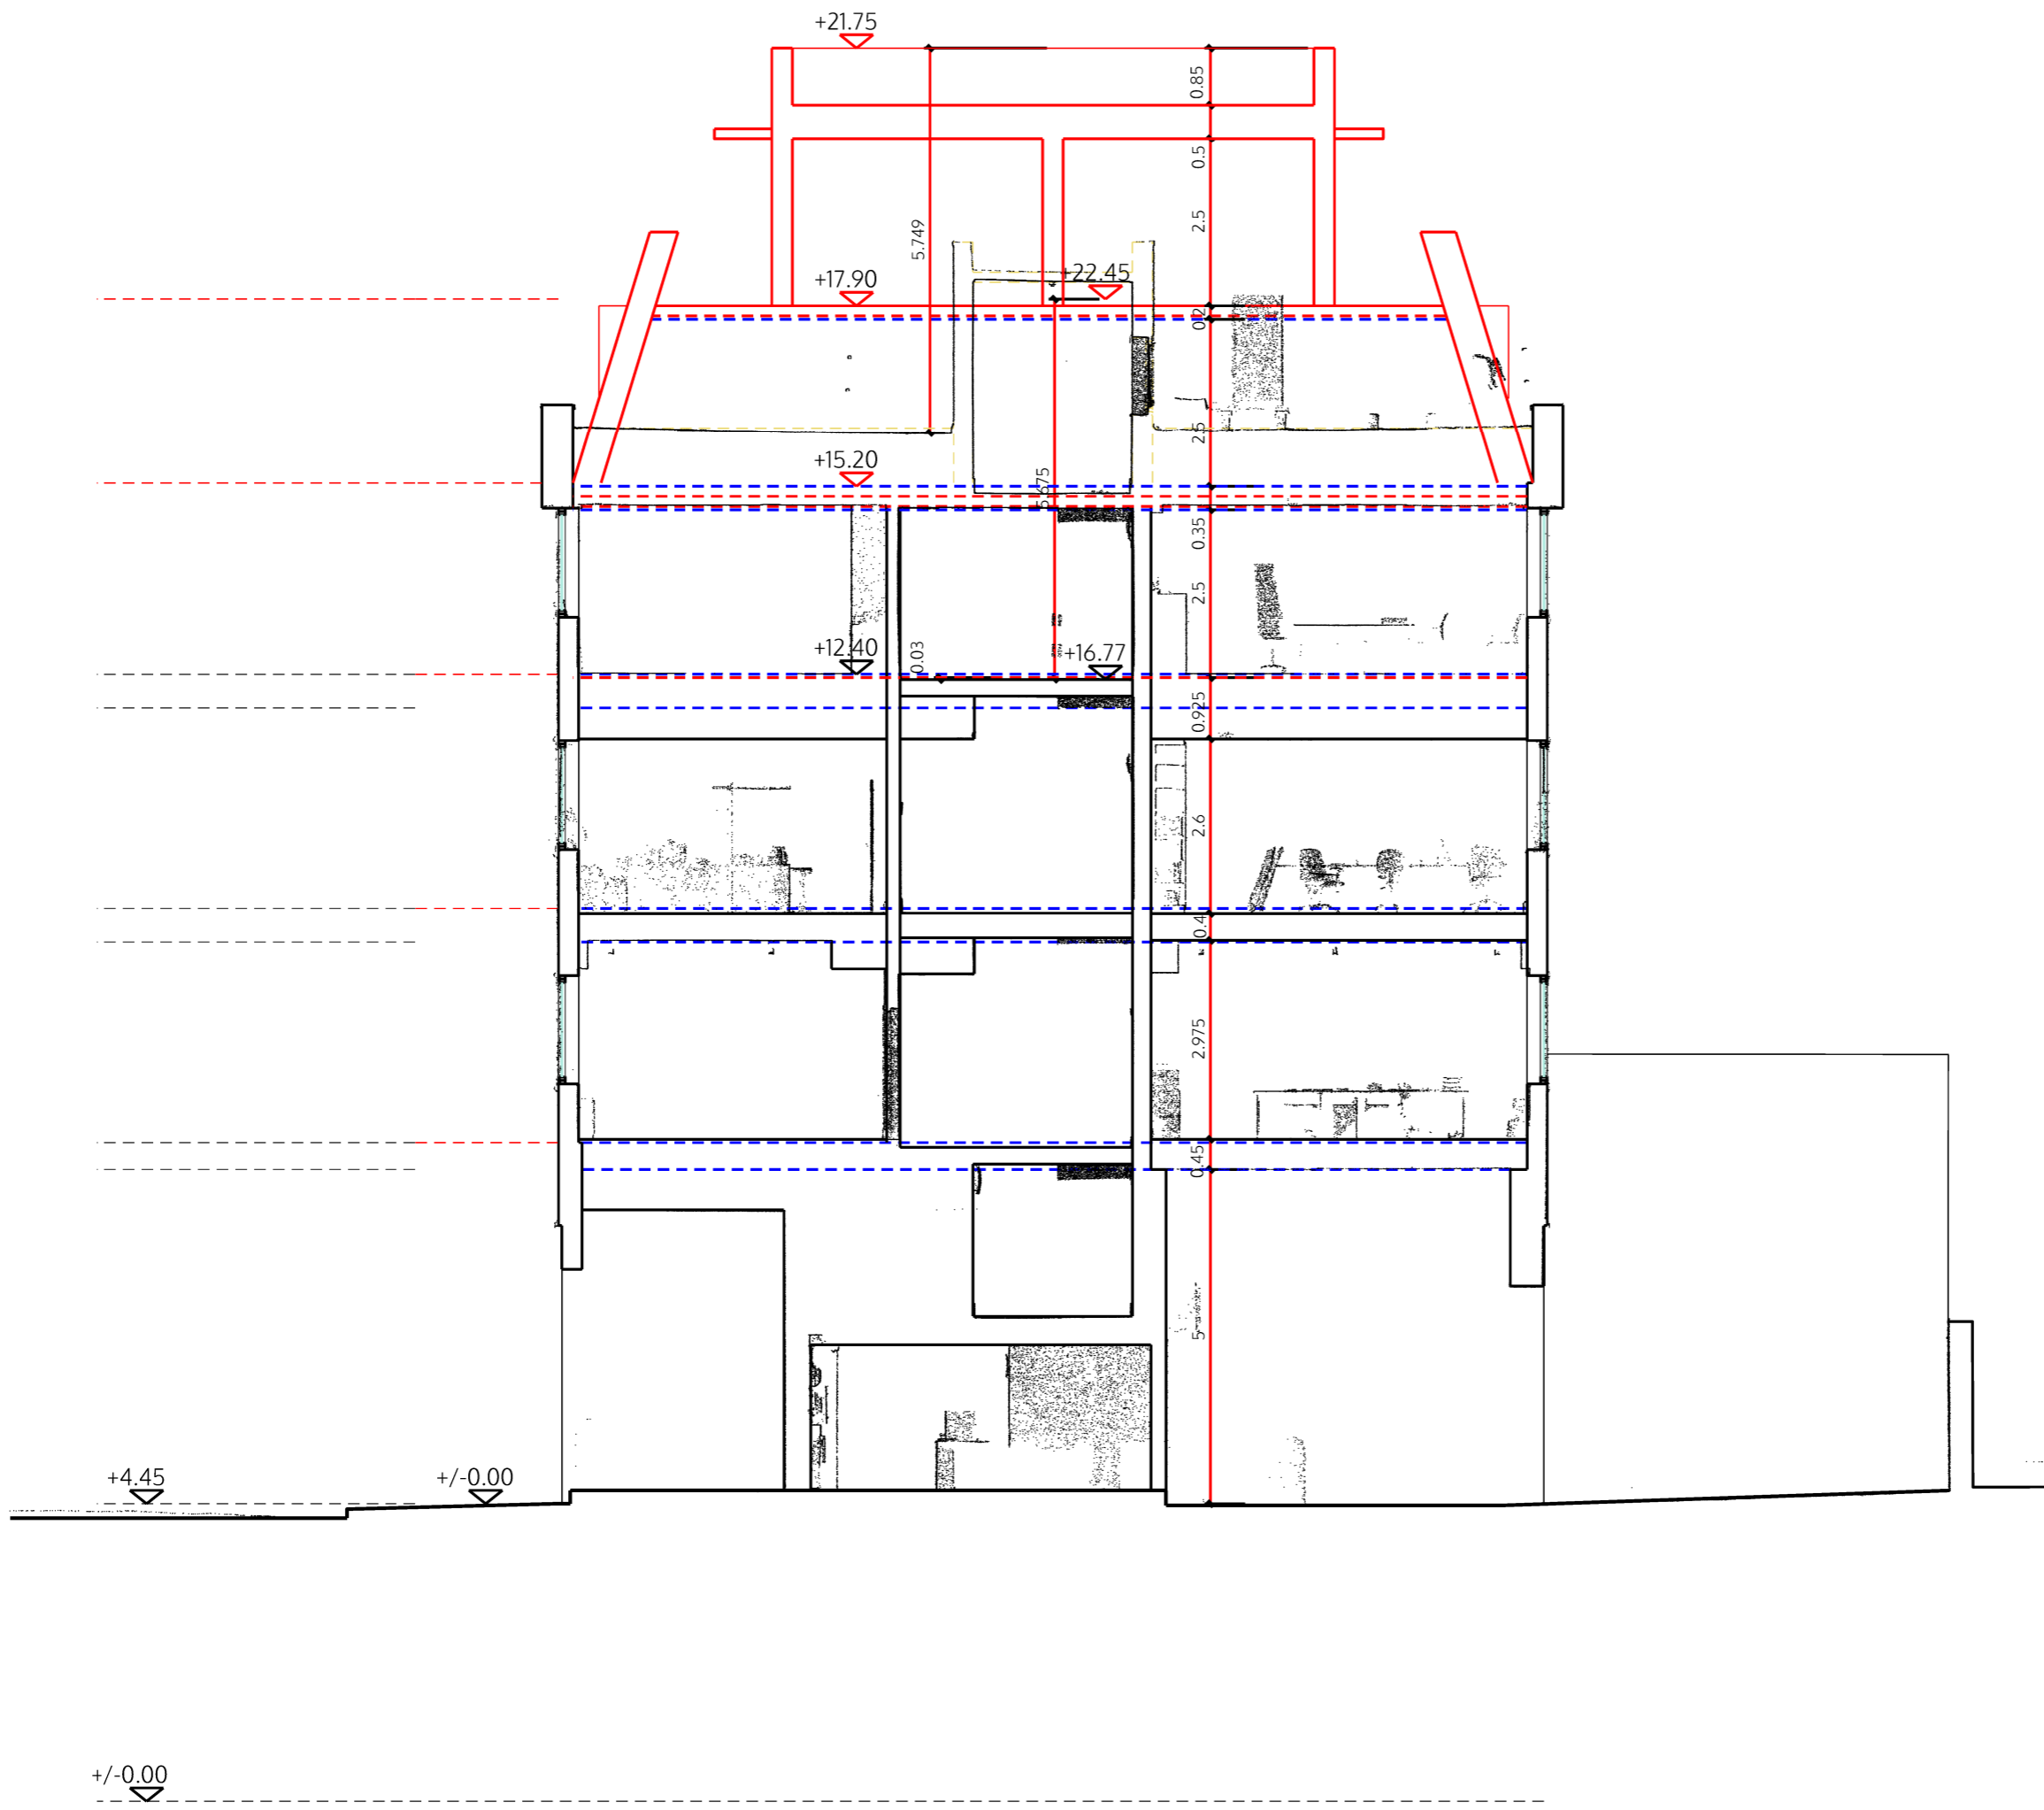

no. drawn date scale status title client project copyright reserved m 0 1 2 3 4 5 ALL DIMENSIONS TO BE CHECKED ON SITE

spaceAgent
 Architects and Designers mail@spaceagent.com
 London-Heidelberg-Barcelona-Brussels spaceagent.com
 spaceAgent Architects Ltd is a RIBA Chartered Practice

Conversion to residential
 227 Shepherds Bush Road
 London W6 7AS

Jeremy Sutton

Section B-B (diagram)

DRAFT	
	1:100 @A3 1:50 @A1
	05/03/2025
	mhamm
SHE_P20a2	

+4.45
 +/-0.00

+/-0.00