





Front elevation

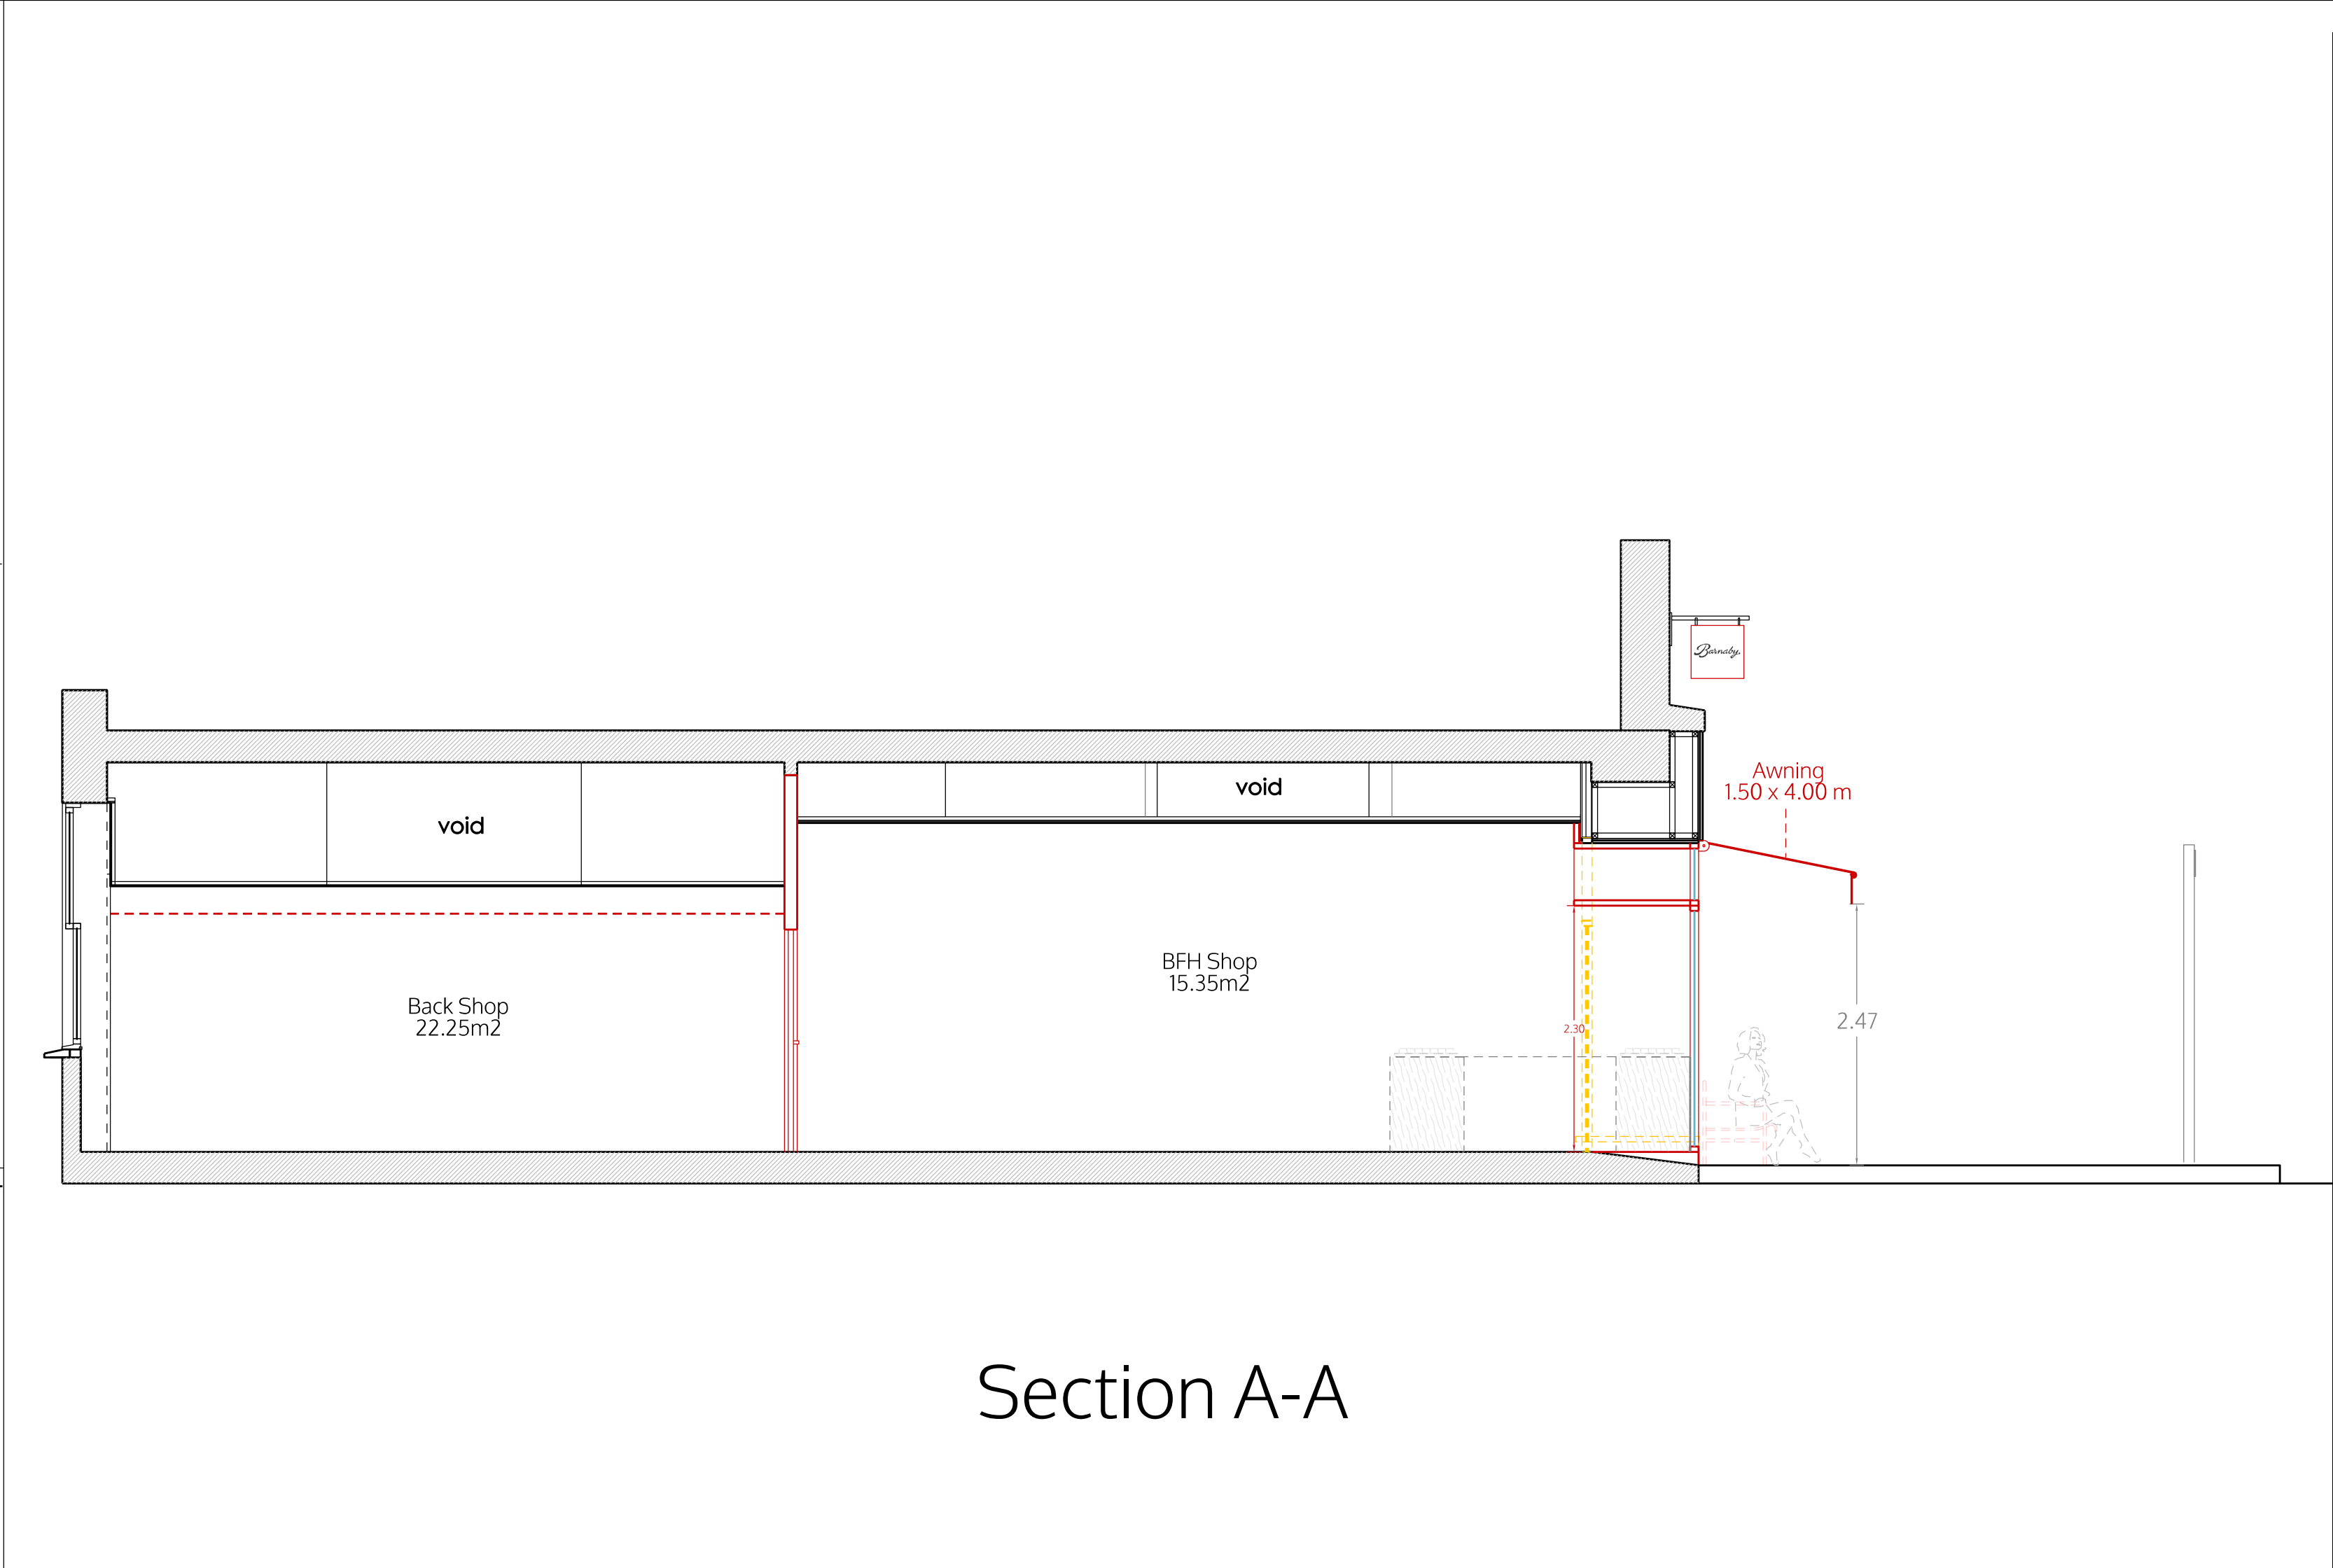

Section A-A

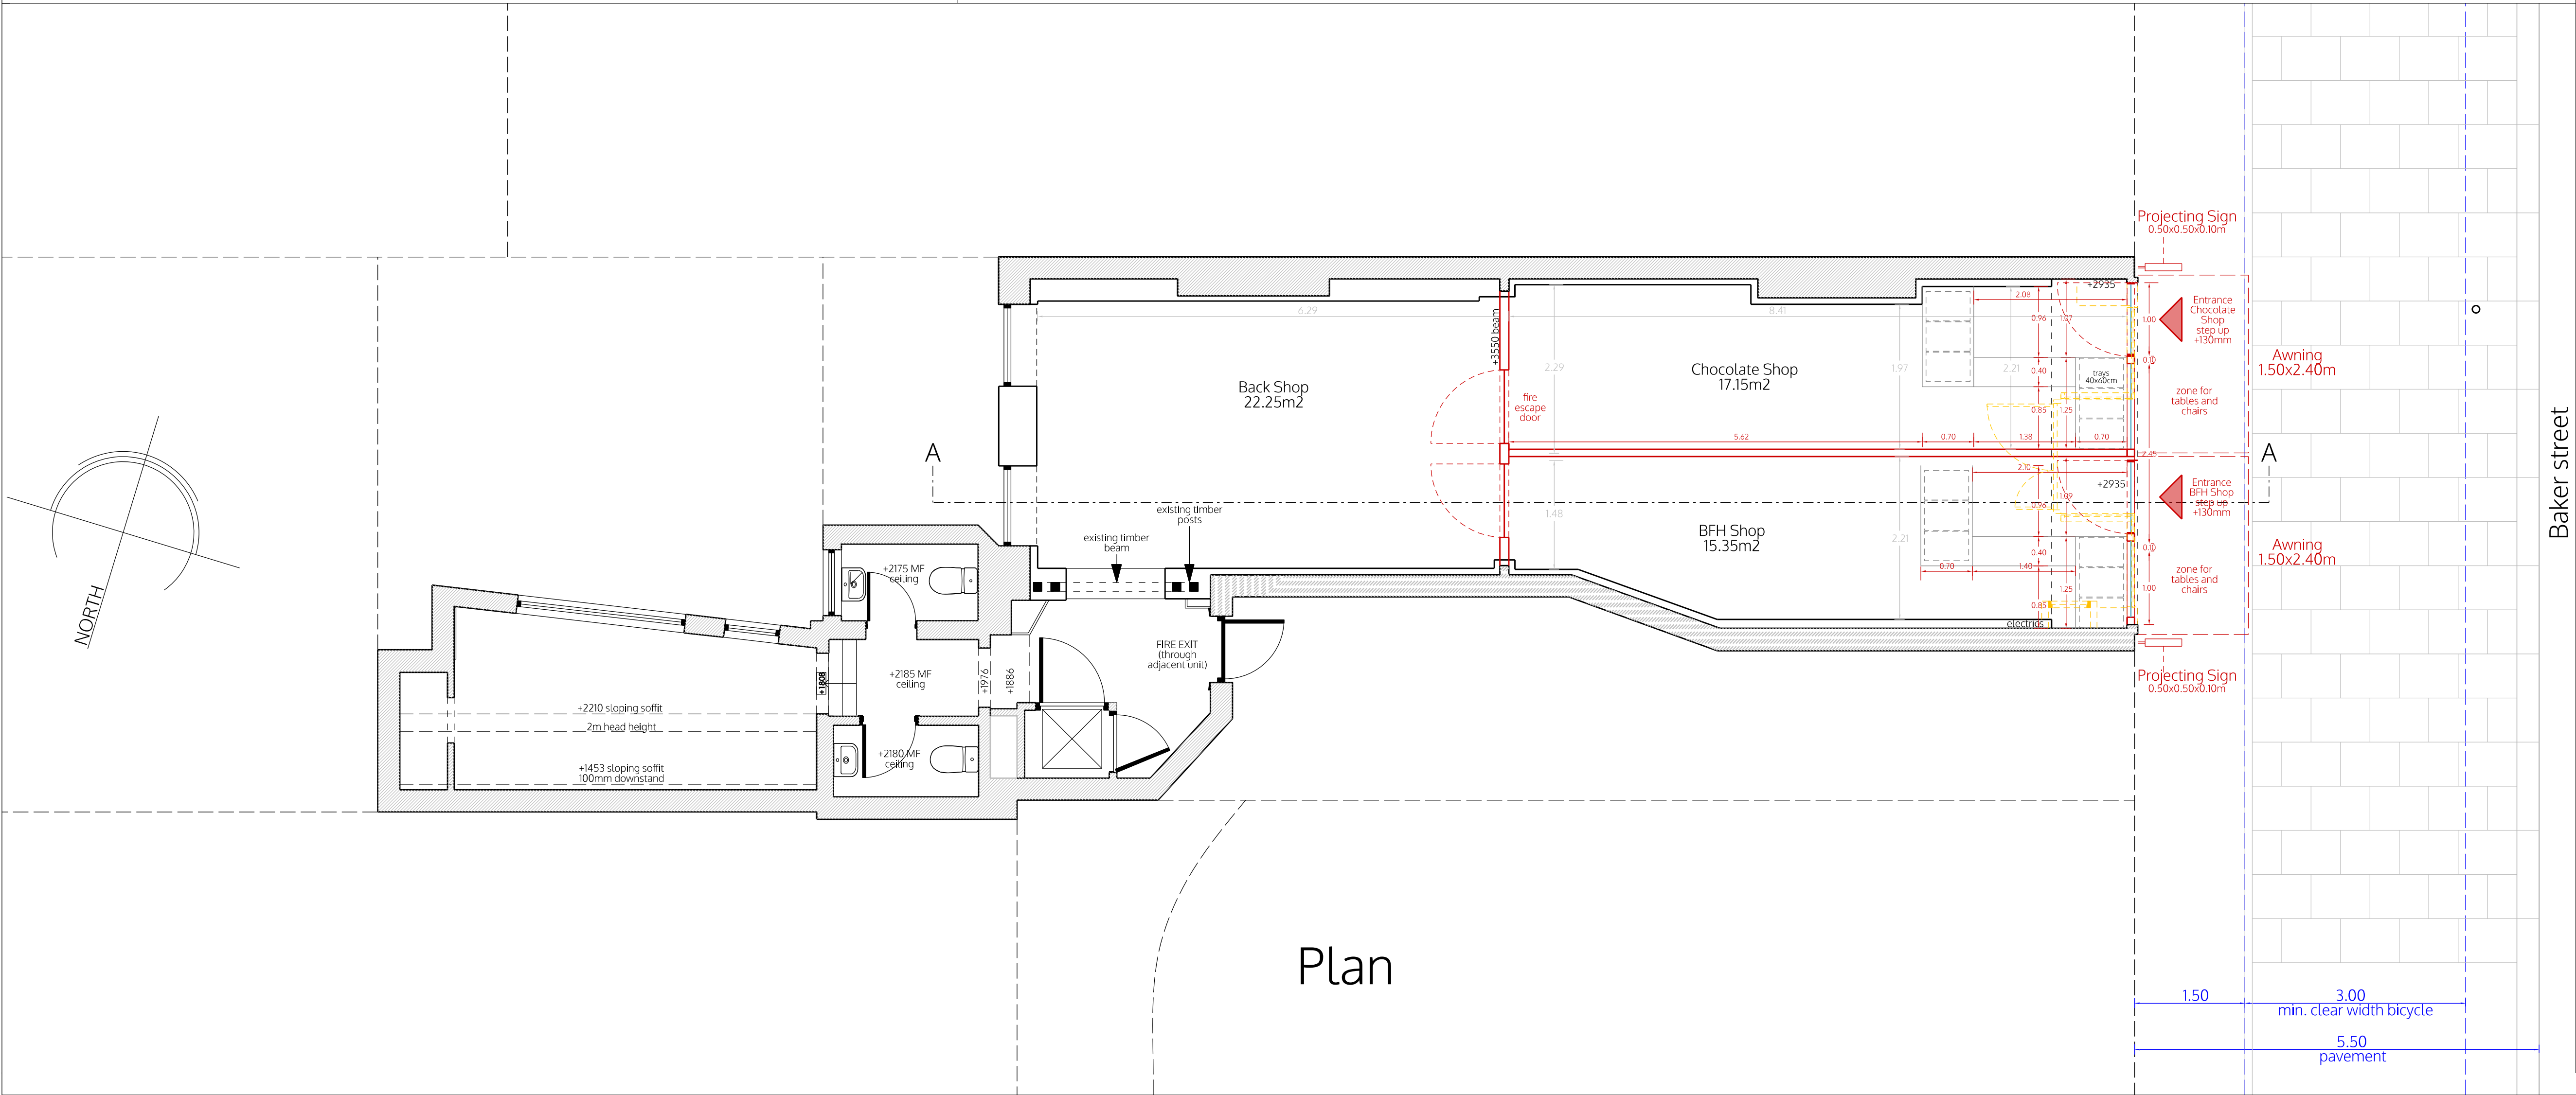

Plan

LEGEND

Existing

Proposed

Demolition

no.

drawn

date

scale

status

title

client

project

© ALL COPYRIGHTS RESERVED

m 0

1

2

3

4

5

ALL DIMENSIONS TO BE CHECKED ON SITE

spaceAgent

Architects and Designers
London-Heidelberg-Barcelona-Brussels
spaceAgent Architects Ltd is a RIBA Chartered Practice

mail@spaceagent.com
spaceagent.com

Buns from home - twin store
118 Baker Street
London W1U 6TT

Buns from home
128 Talbot road
London W11 1JA

plan, front elevation, section A-A
as proposed

for information

1:100 @A3
1:50 @A1

09/05/2025

I.lezzi

BFHba_P00a4