

GROUND FLOOR

no. drawn date scale status title client project © ALL COPYRIGHTS RESERVED m 0 1 2 3 4 5 ALL DIMENSIONS TO BE CHECKED ON SITE

# spaceAgent

Architects and Designers mail@spaceagent.com  
 London-Heidelberg-Barcelona-Brussels spaceagent.com  
 spaceAgent Architects Ltd is a RIBA Chartered Practice


Conversion to residential  
 227 Shepherds Bush Road  
 London W6 7AS

227 SBR LTD  
 London

Ground floor plan  
 as proposed  
 rev. D = External works

Planning only	
1:100 @A3	1:50 @A1
28.04.2025	
I.lezzi	

SHE\_P01d12c

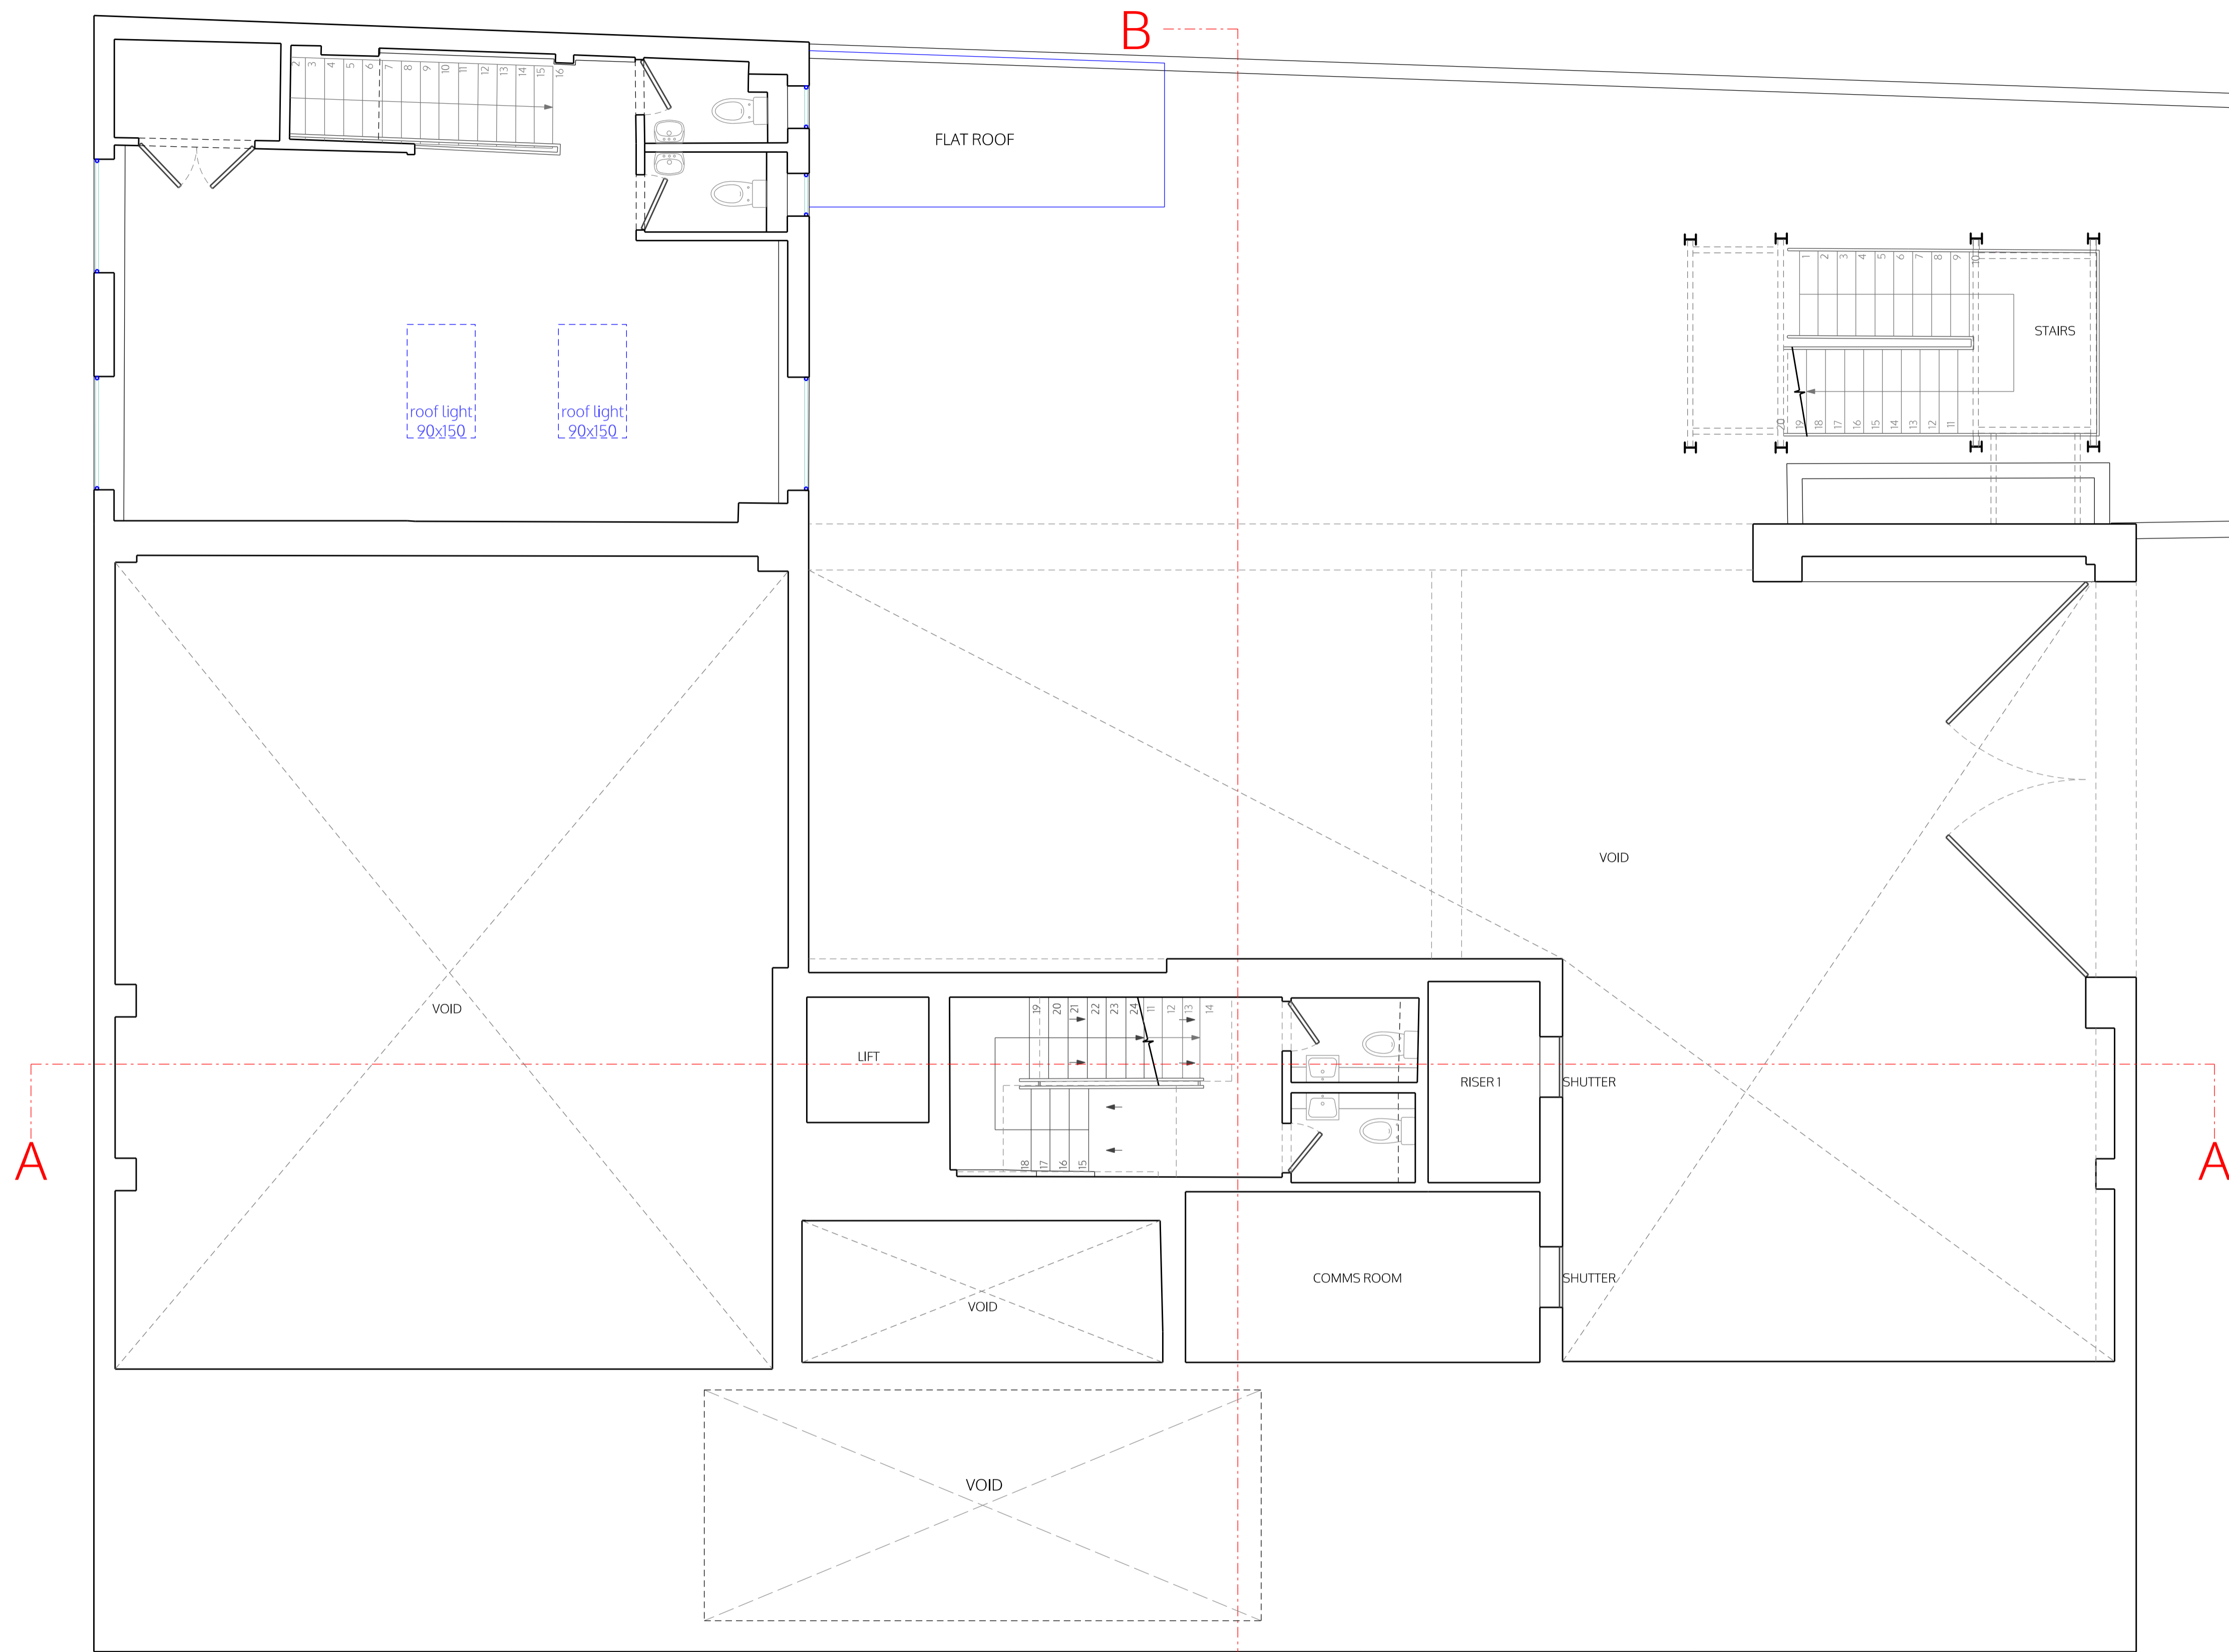

MEZZANINE

no. drawn date scale status title client project copyright reserved m 0 1 2 3 4 5 ALL DIMENSIONS TO BE CHECKED ON SITE

# spaceAgent

Architects and Designers mail@spaceagent.com  
 London-Heidelberg-Barcelona-Brussels spaceagent.com  
 spaceAgent Architects Ltd is a RIBA Chartered Practice

Conversion to residential  
 227 Shepherds Bush Road  
 London W6 7AS

227 SBR LTD  
 London

Mezzanine plan  
 as proposed  
 rev. D = External works


Planning only

1:100 @A3  
 1:50 @A1

22.04.2025

I.lezzi

SHE\_P02d12c

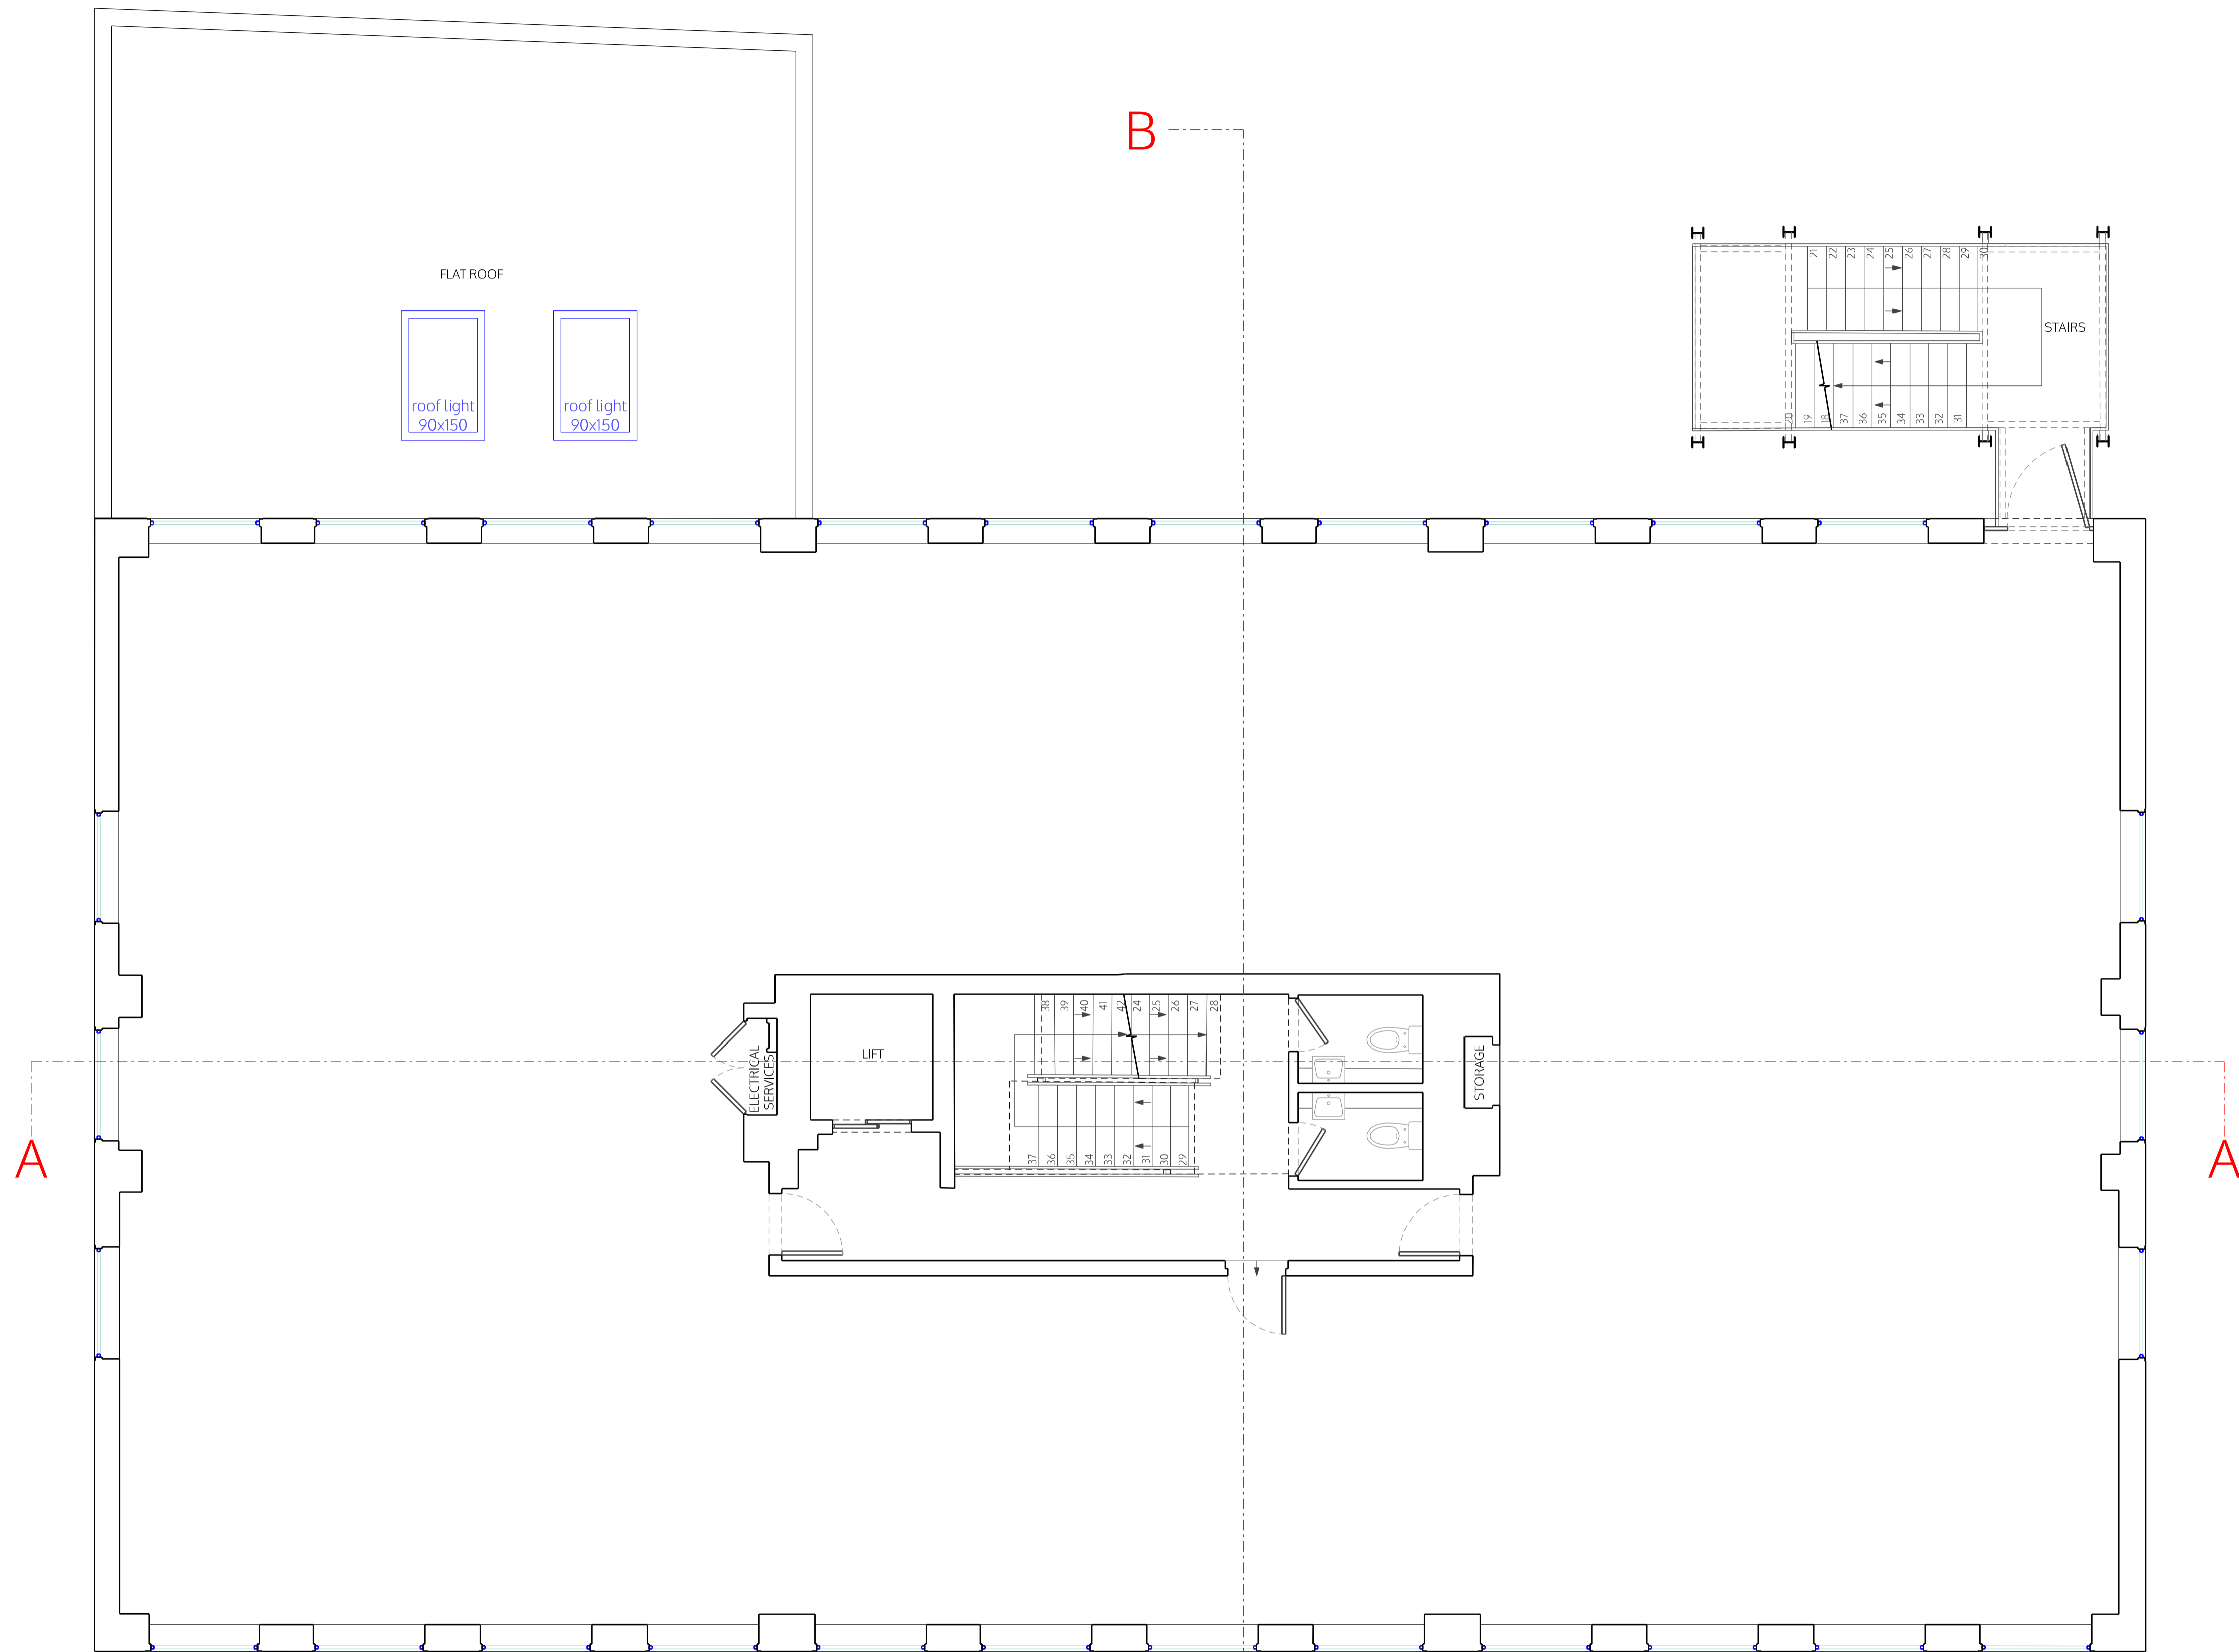

FIRST FLOOR

no. drawn date scale status project client title

© ALL COPYRIGHTS RESERVED m 0 1 2 3 4 5 ALL DIMENSIONS TO BE CHECKED ON SITE

# spaceAgent


Architects and Designers  
 London-Heidelberg-Barcelona-Brussels  
 spaceAgent Architects Ltd is a RIBA Chartered Practice

Conversion to residential  
 227 Shepherds Bush Road  
 London W6 7AS

227 SBR LTD  
 London

First floor plan  
 as proposed  
 rev. D = External works

Planning only	
1:100 @A3	1:50 @A1
22.04.2025	
I.lezzi	
SHE_P03d12c	

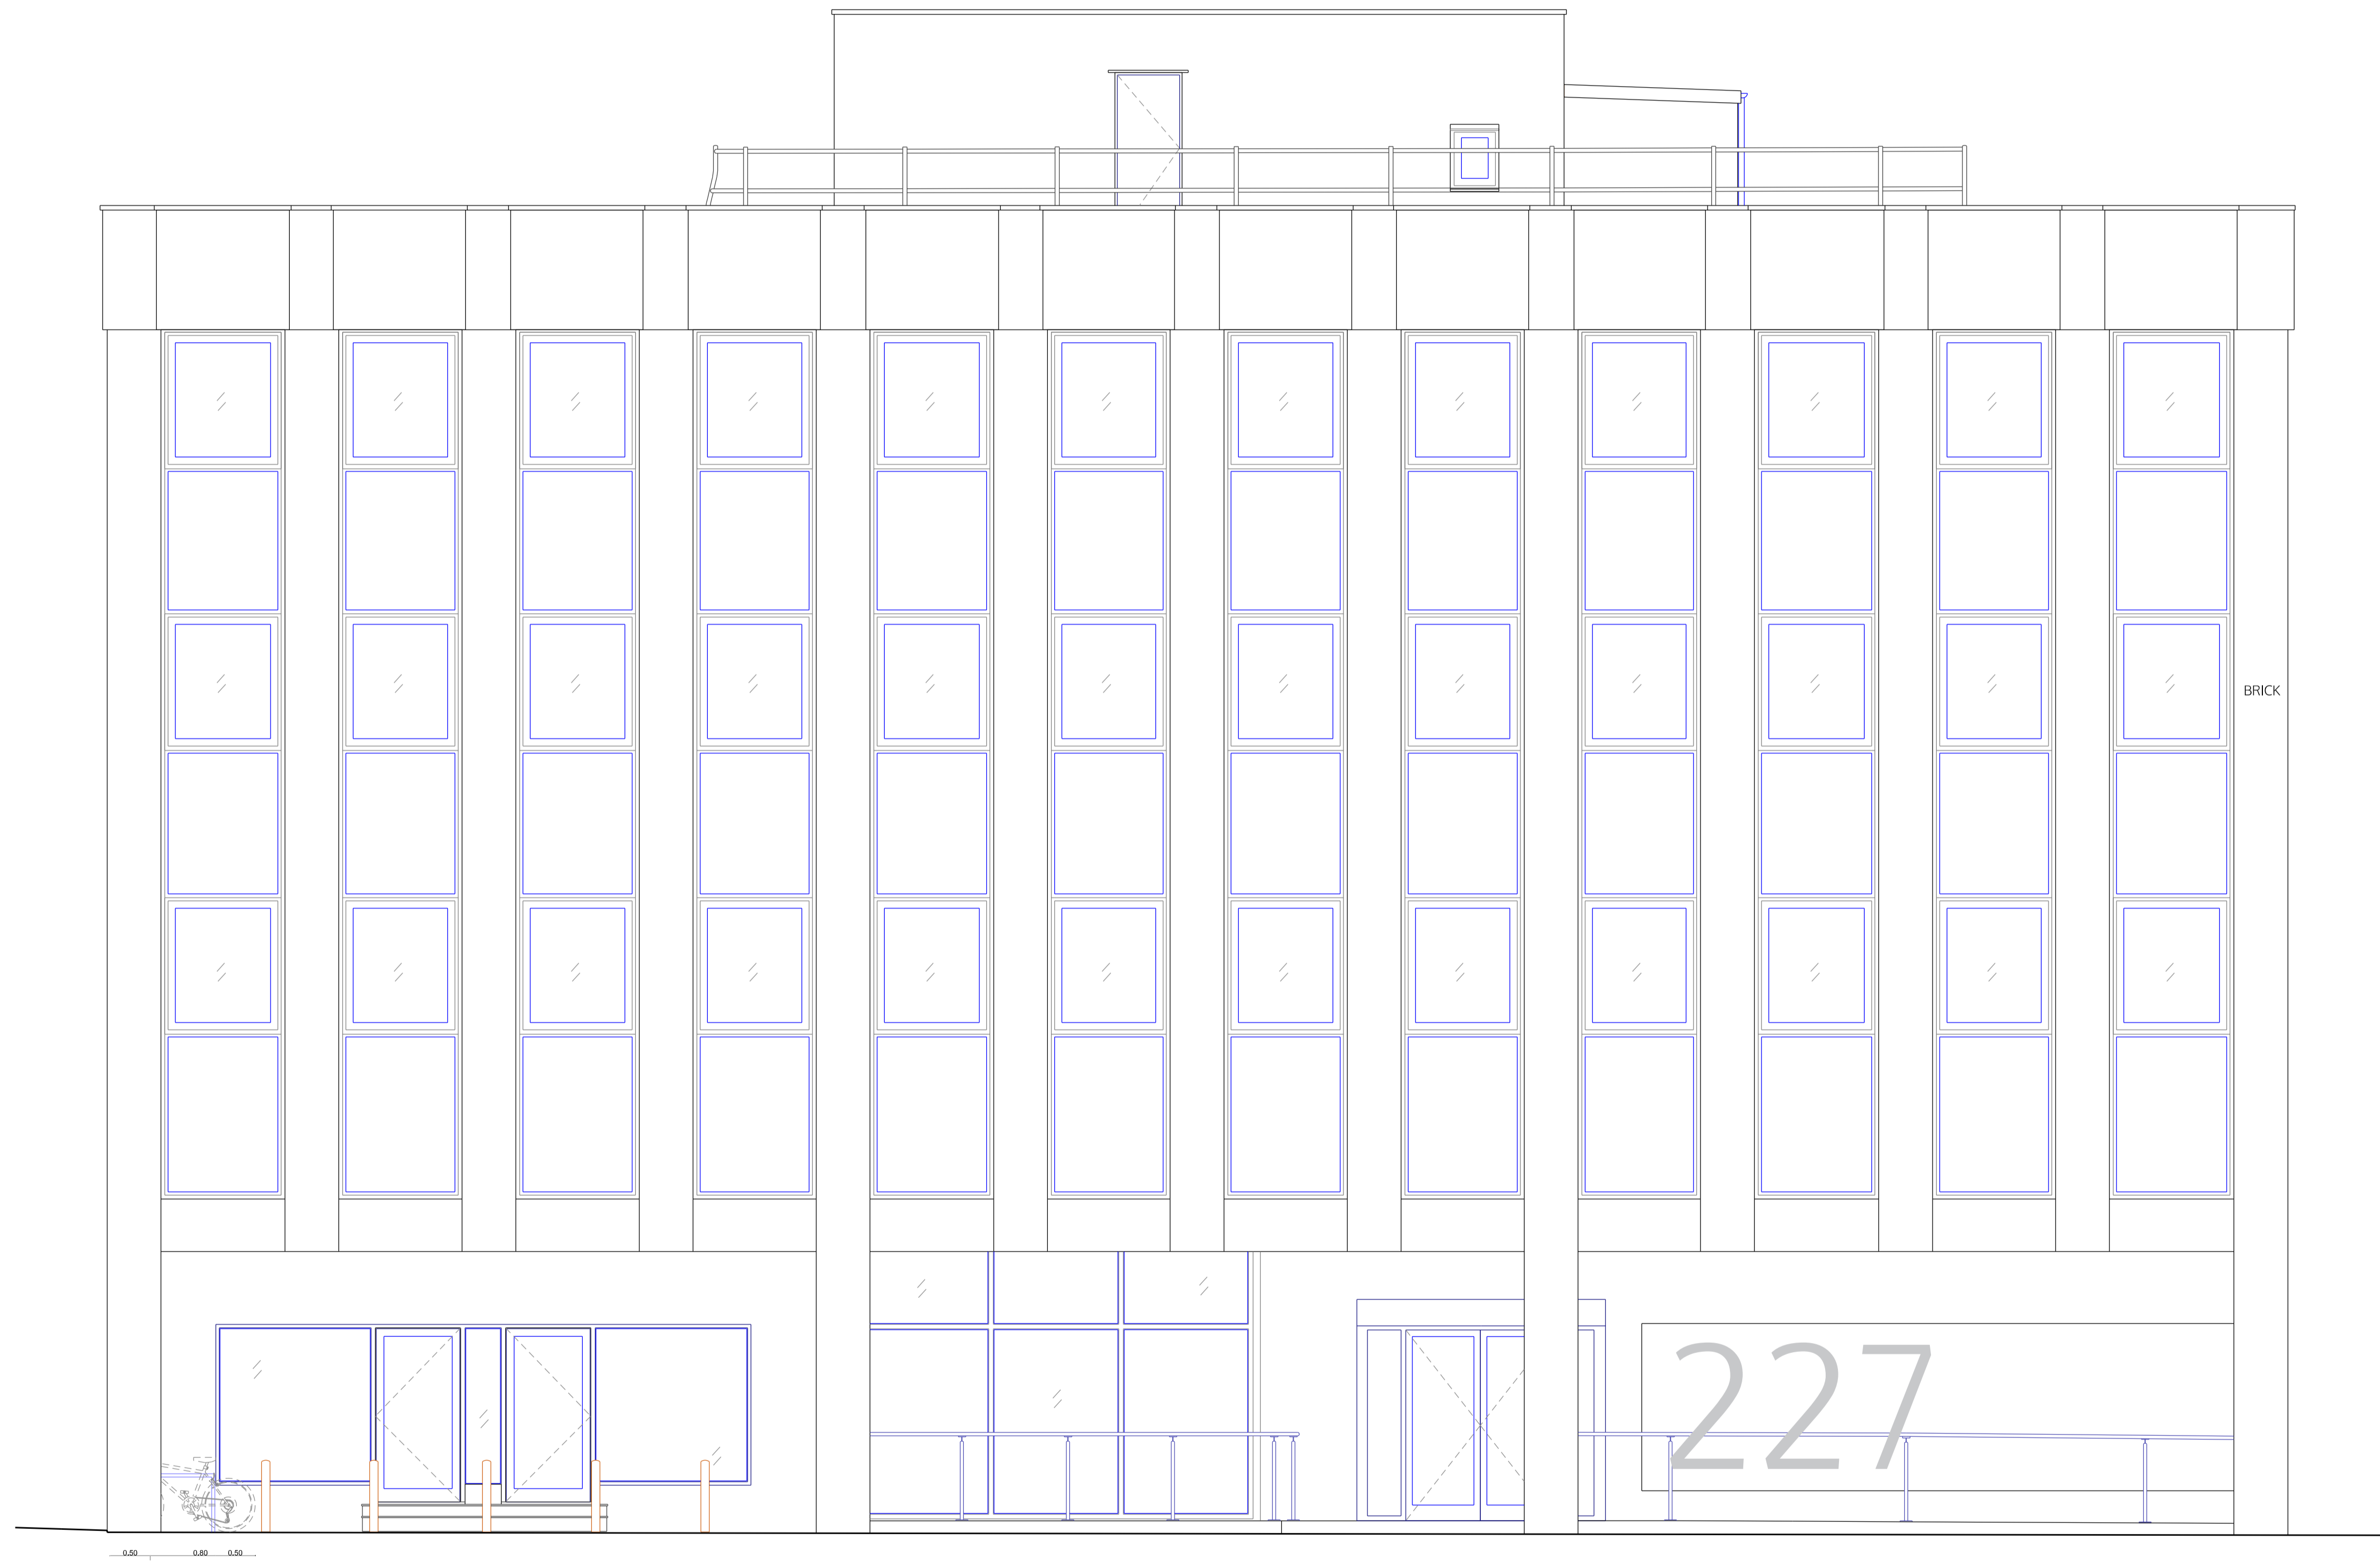

FRONT ELEVATION (WEST)

no. drawn date scale status title client project © ALL COPYRIGHTS RESERVED m 0 1 2 3 4 5 ALL DIMENSIONS TO BE CHECKED ON SITE

## spaceAgent

Architects and Designers mail@spaceagent.com  
 London-Heidelberg-Barcelona-Brussels spaceagent.com  
 spaceAgent Architects Ltd is a RIBA Chartered Practice

Conversion to residential  
 227 Shepherds Bush Road  
 London W6 7AS

227 SBR LTD  
 London

Front elevation (West)  
 as proposed  
 rev. D = External works


Planning only

1:100 @A3  
 1:50 @A1

28.04.2025

I.lezzi

SHE\_P08d12c

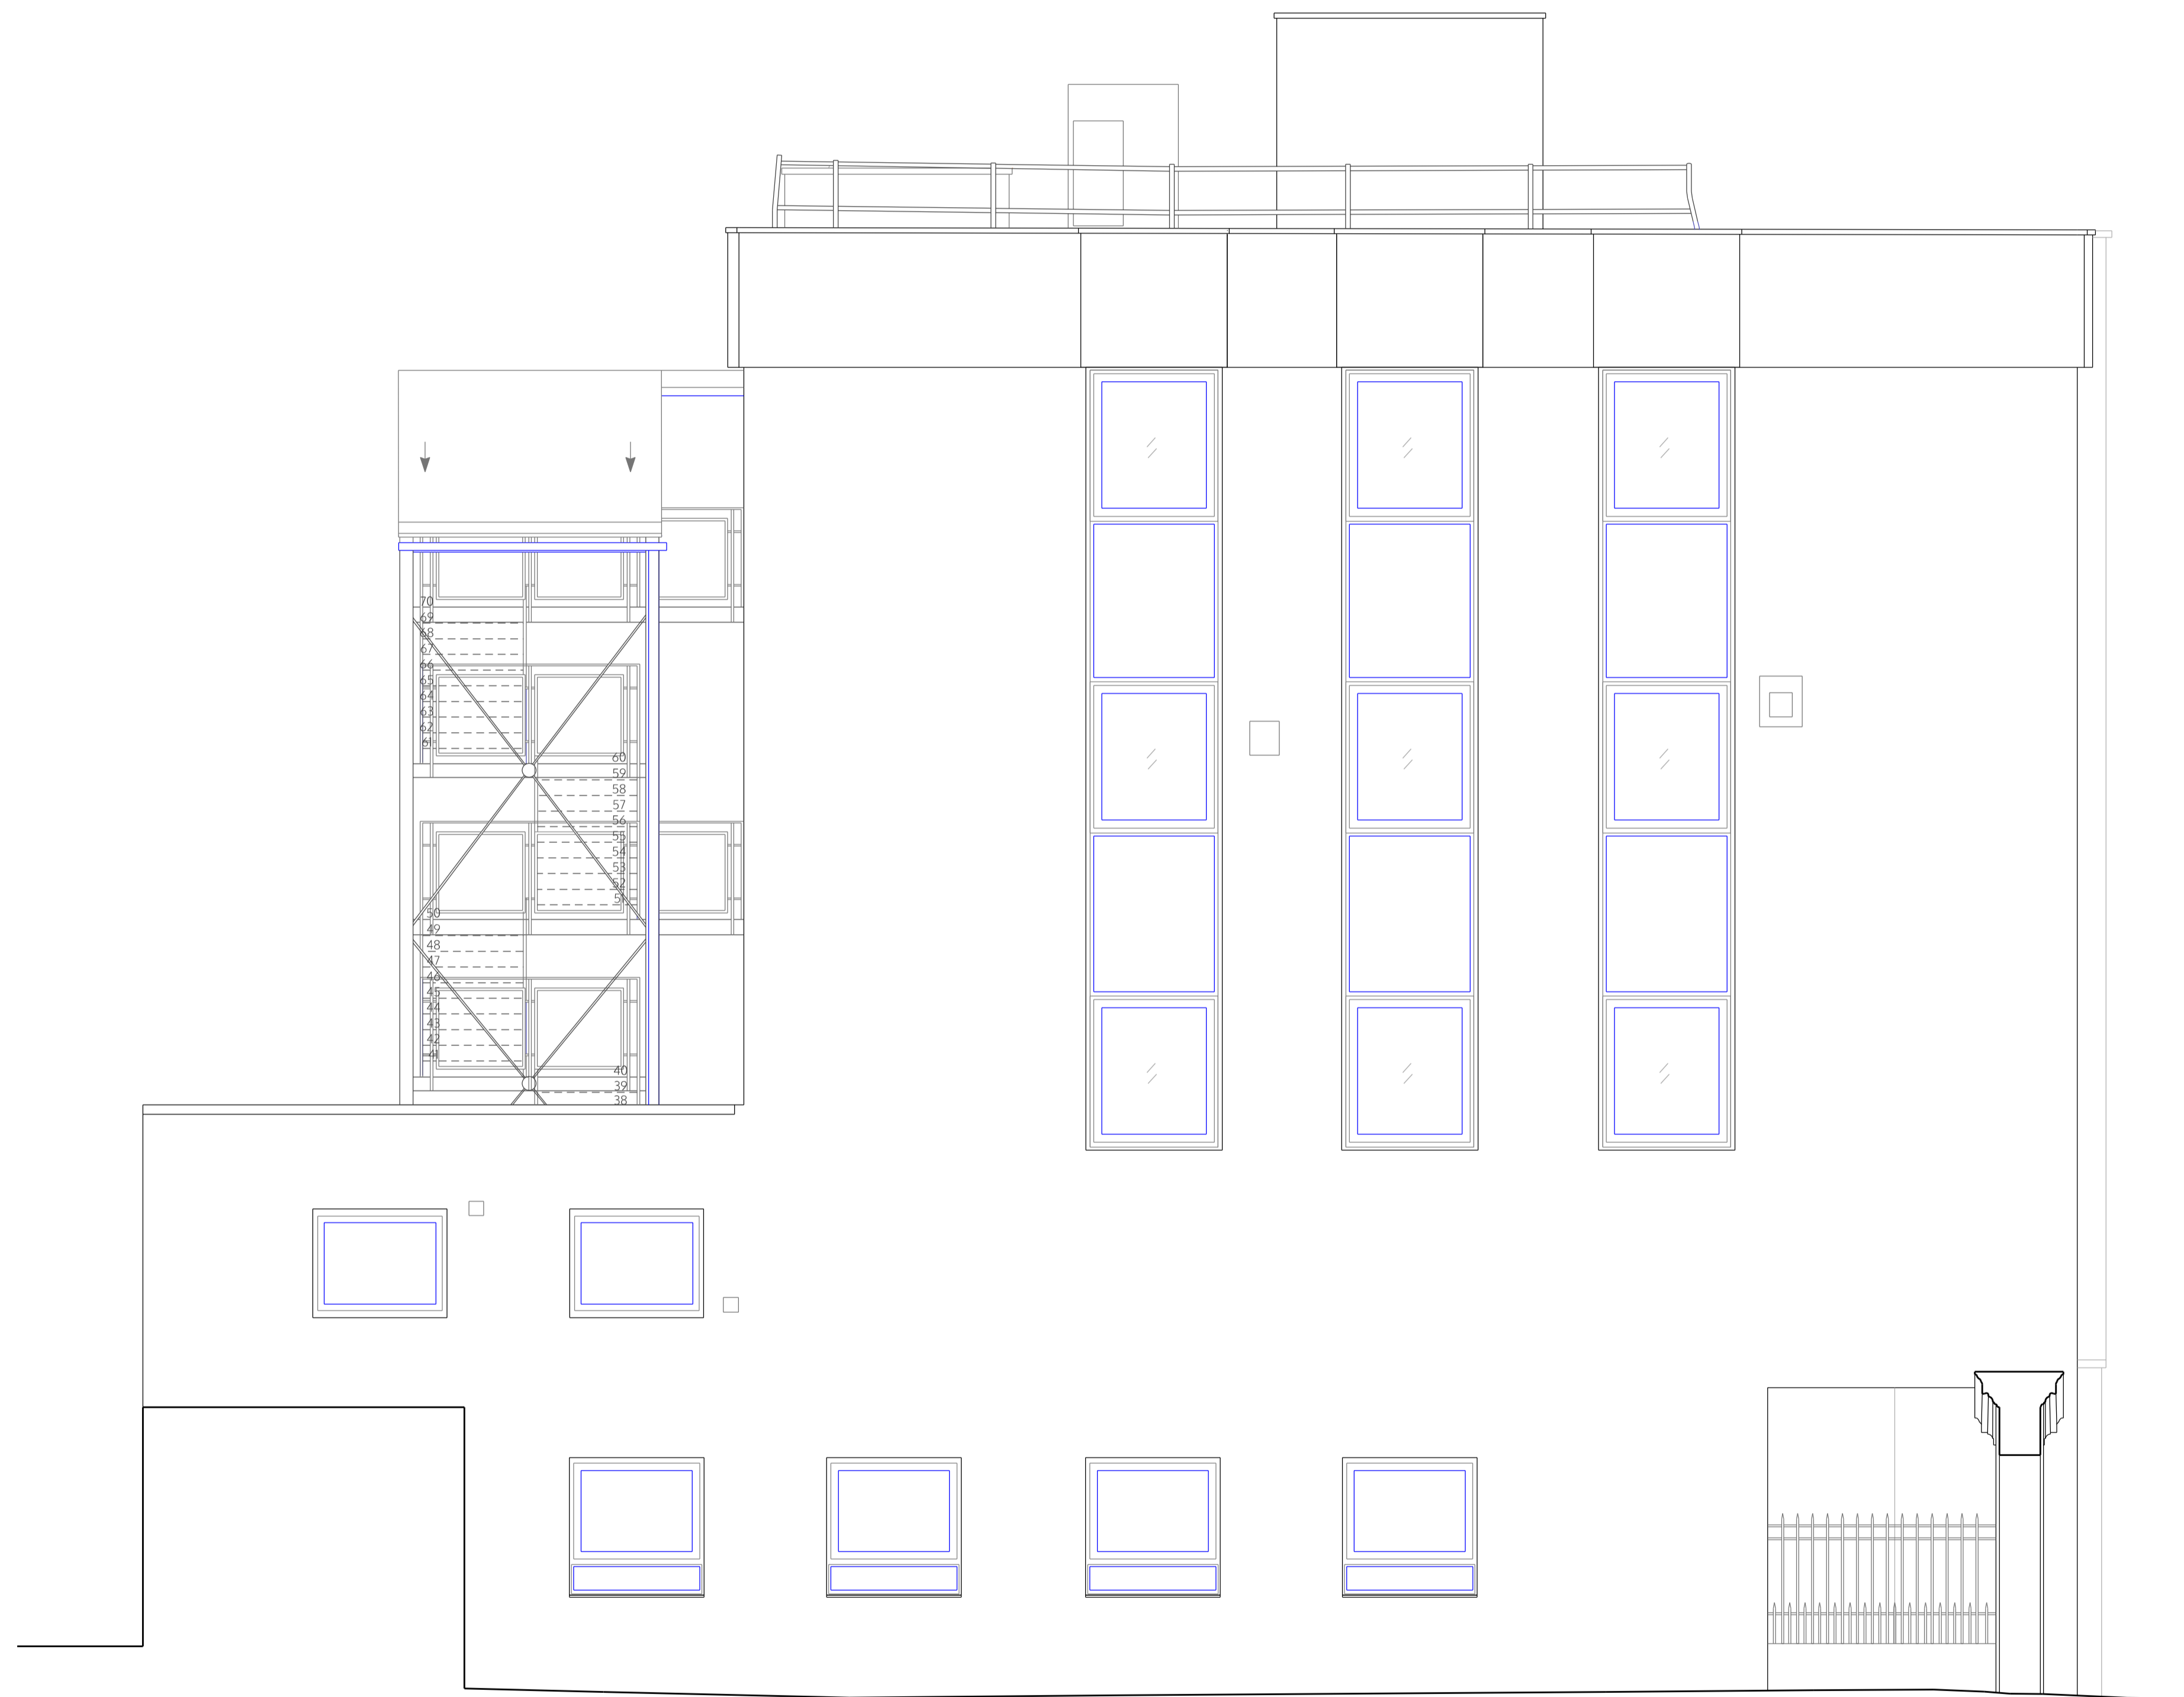

NORTH ELEVATION

no. drawn date scale status title client project © ALL COPYRIGHTS RESERVED m 0 5 ALL DIMENSIONS TO BE CHECKED ON SITE

# spaceAgent

Architects and Designers [mail@spaceagent.com](mailto:mail@spaceagent.com)  
 London-Heidelberg-Barcelona-Brussels [spaceagent.com](http://spaceagent.com)  
 spaceAgent Architects Ltd is a RIBA Chartered Practice


Conversion to residential  
 227 Shepherds Bush Road  
 London W6 7AS

227 SBR LTD  
 London

North elevation  
 as proposed  
 rev. D = External works

Planning only	
1:100 @A3	1:50 @A1
22.04.2025	
I.lezzi	

SHE\_P09d12c

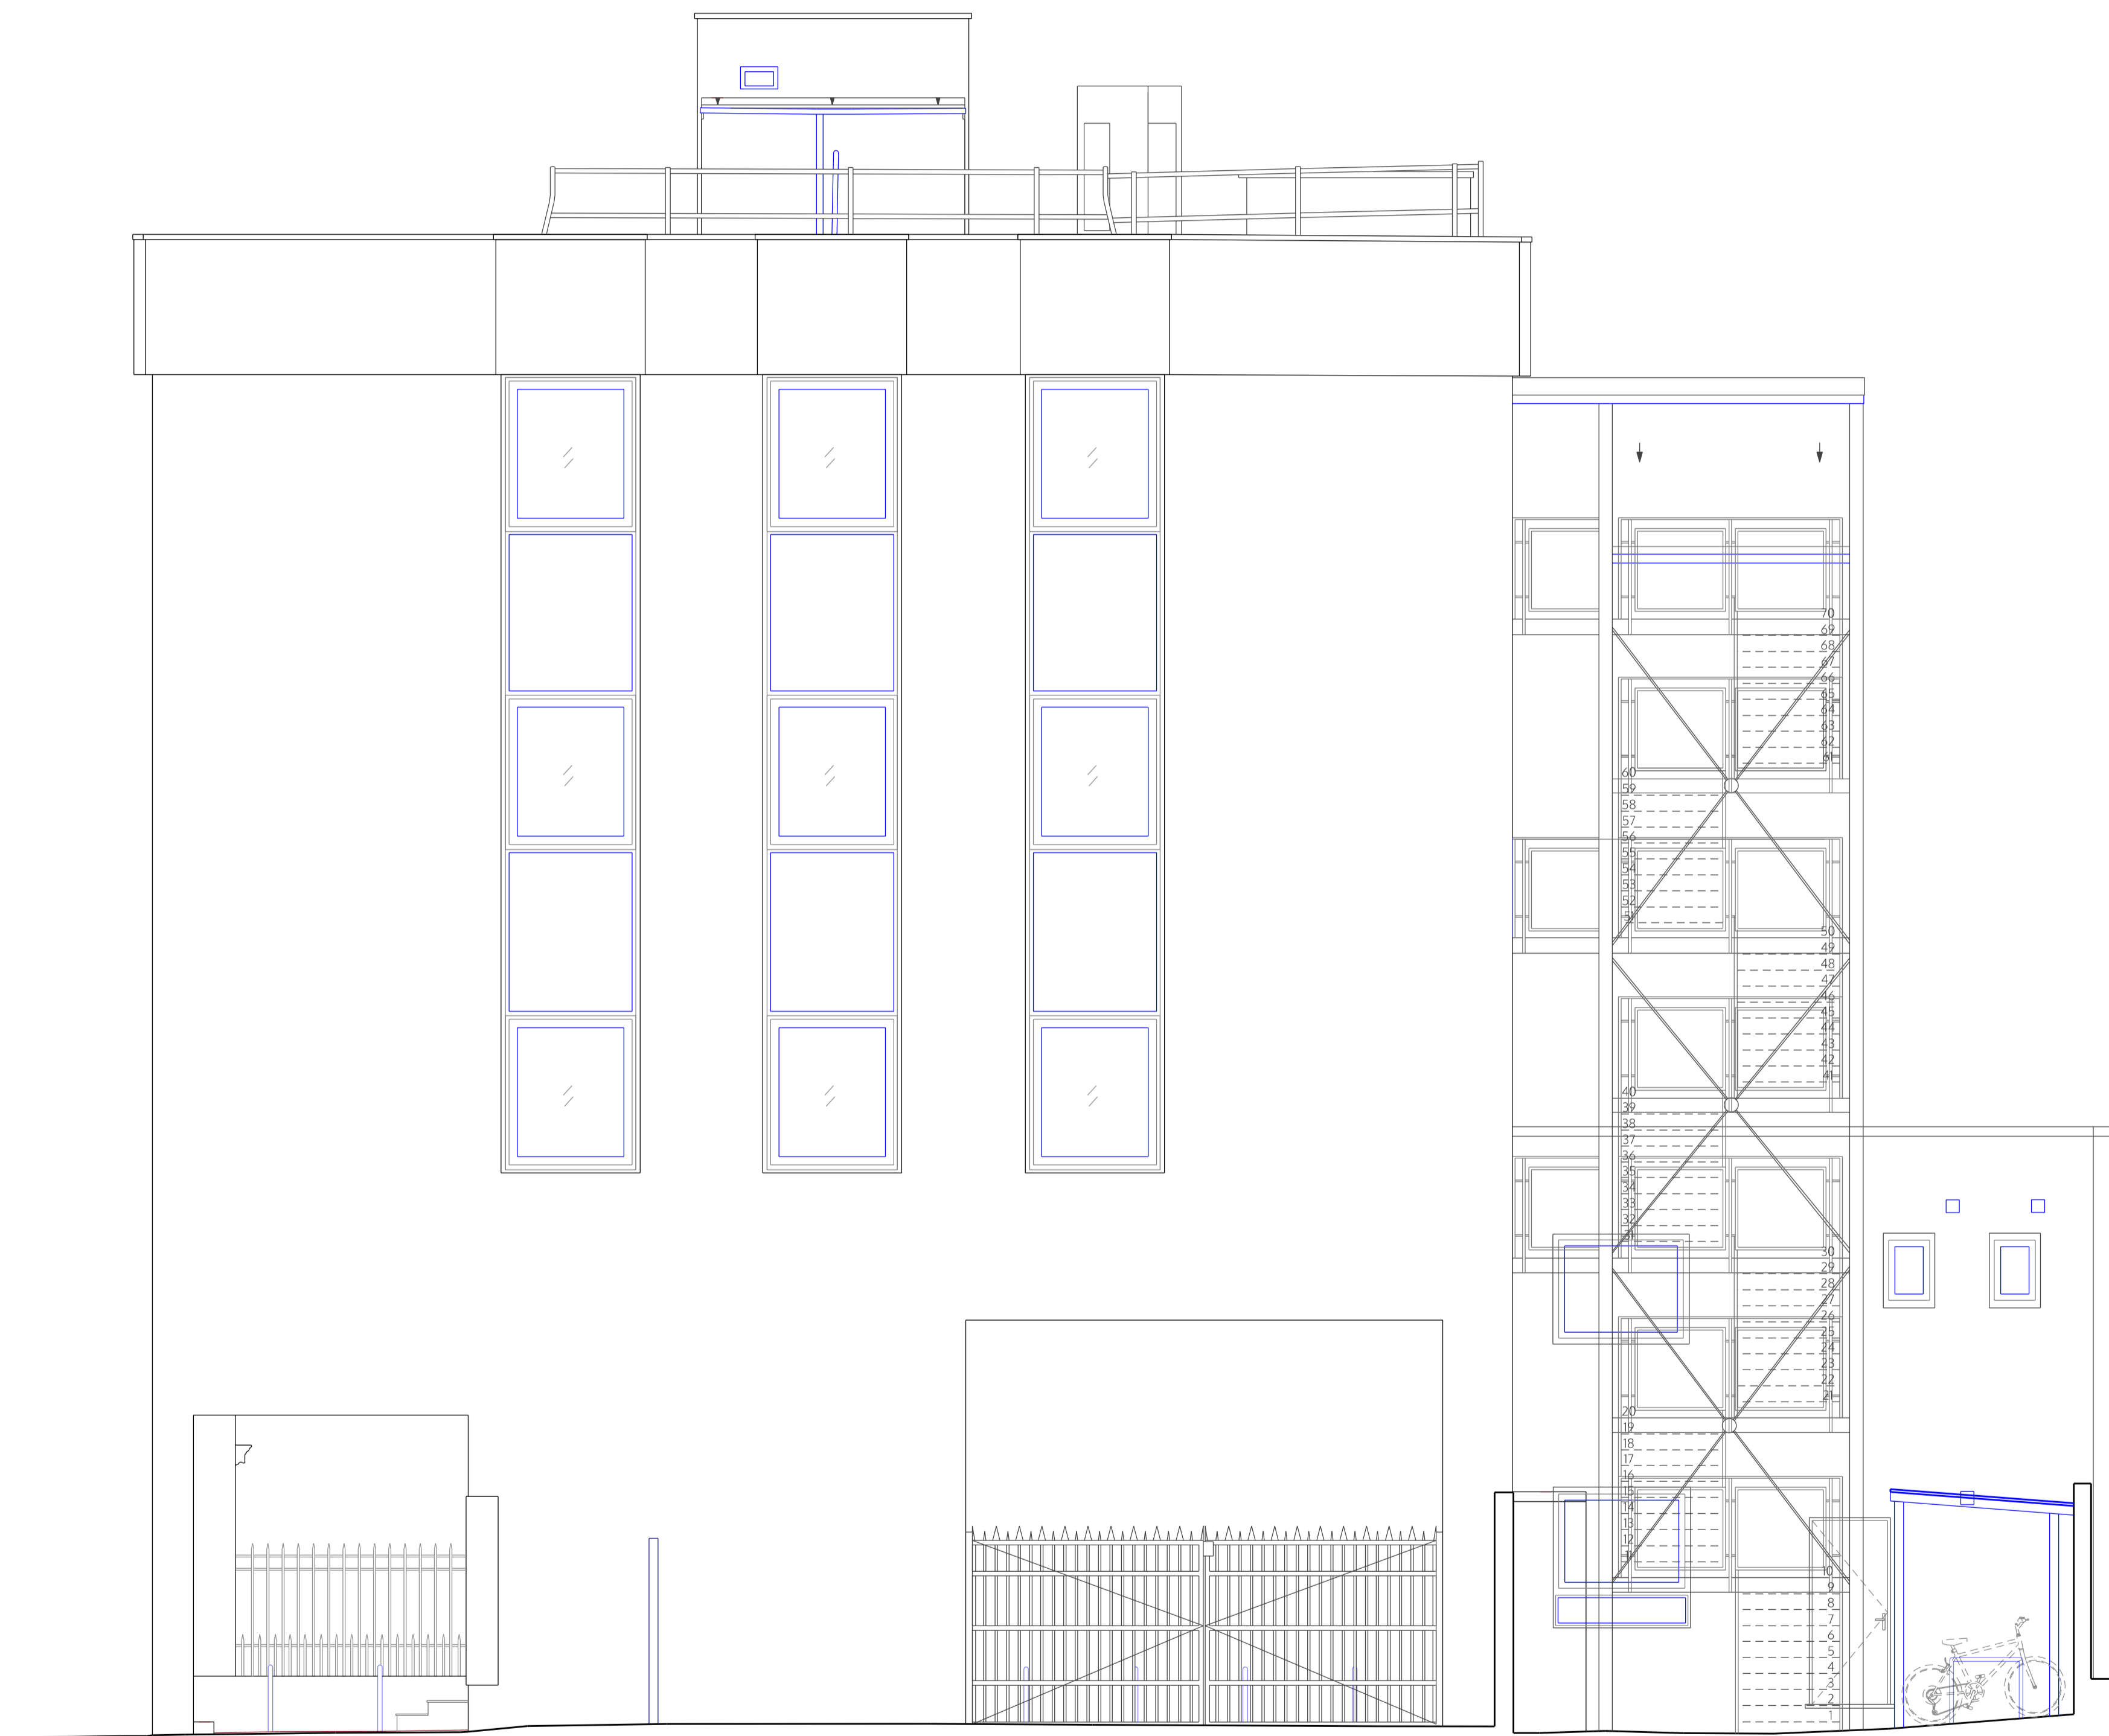

SOUTH ELEVATION

no. drawn date scale status title client project © ALL COPYRIGHTS RESERVED m 0 1 2 3 4 5 ALL DIMENSIONS TO BE CHECKED ON SITE

## spaceAgent

Architects and Designers mail@spaceagent.com  
 London-Heidelberg-Barcelona-Brussels spaceagent.com  
 spaceAgent Architects Ltd is a RIBA Chartered Practice

Conversion to residential  
 227 Shepherds Bush Road  
 London W6 7AS

227 SBR LTD  
 London

South elevation  
 as proposed  
 rev. D = External works


Planning only

1:100 @A3  
 1:50 @A1

22.04.2025

I.lezzi

SHE\_P10d12c

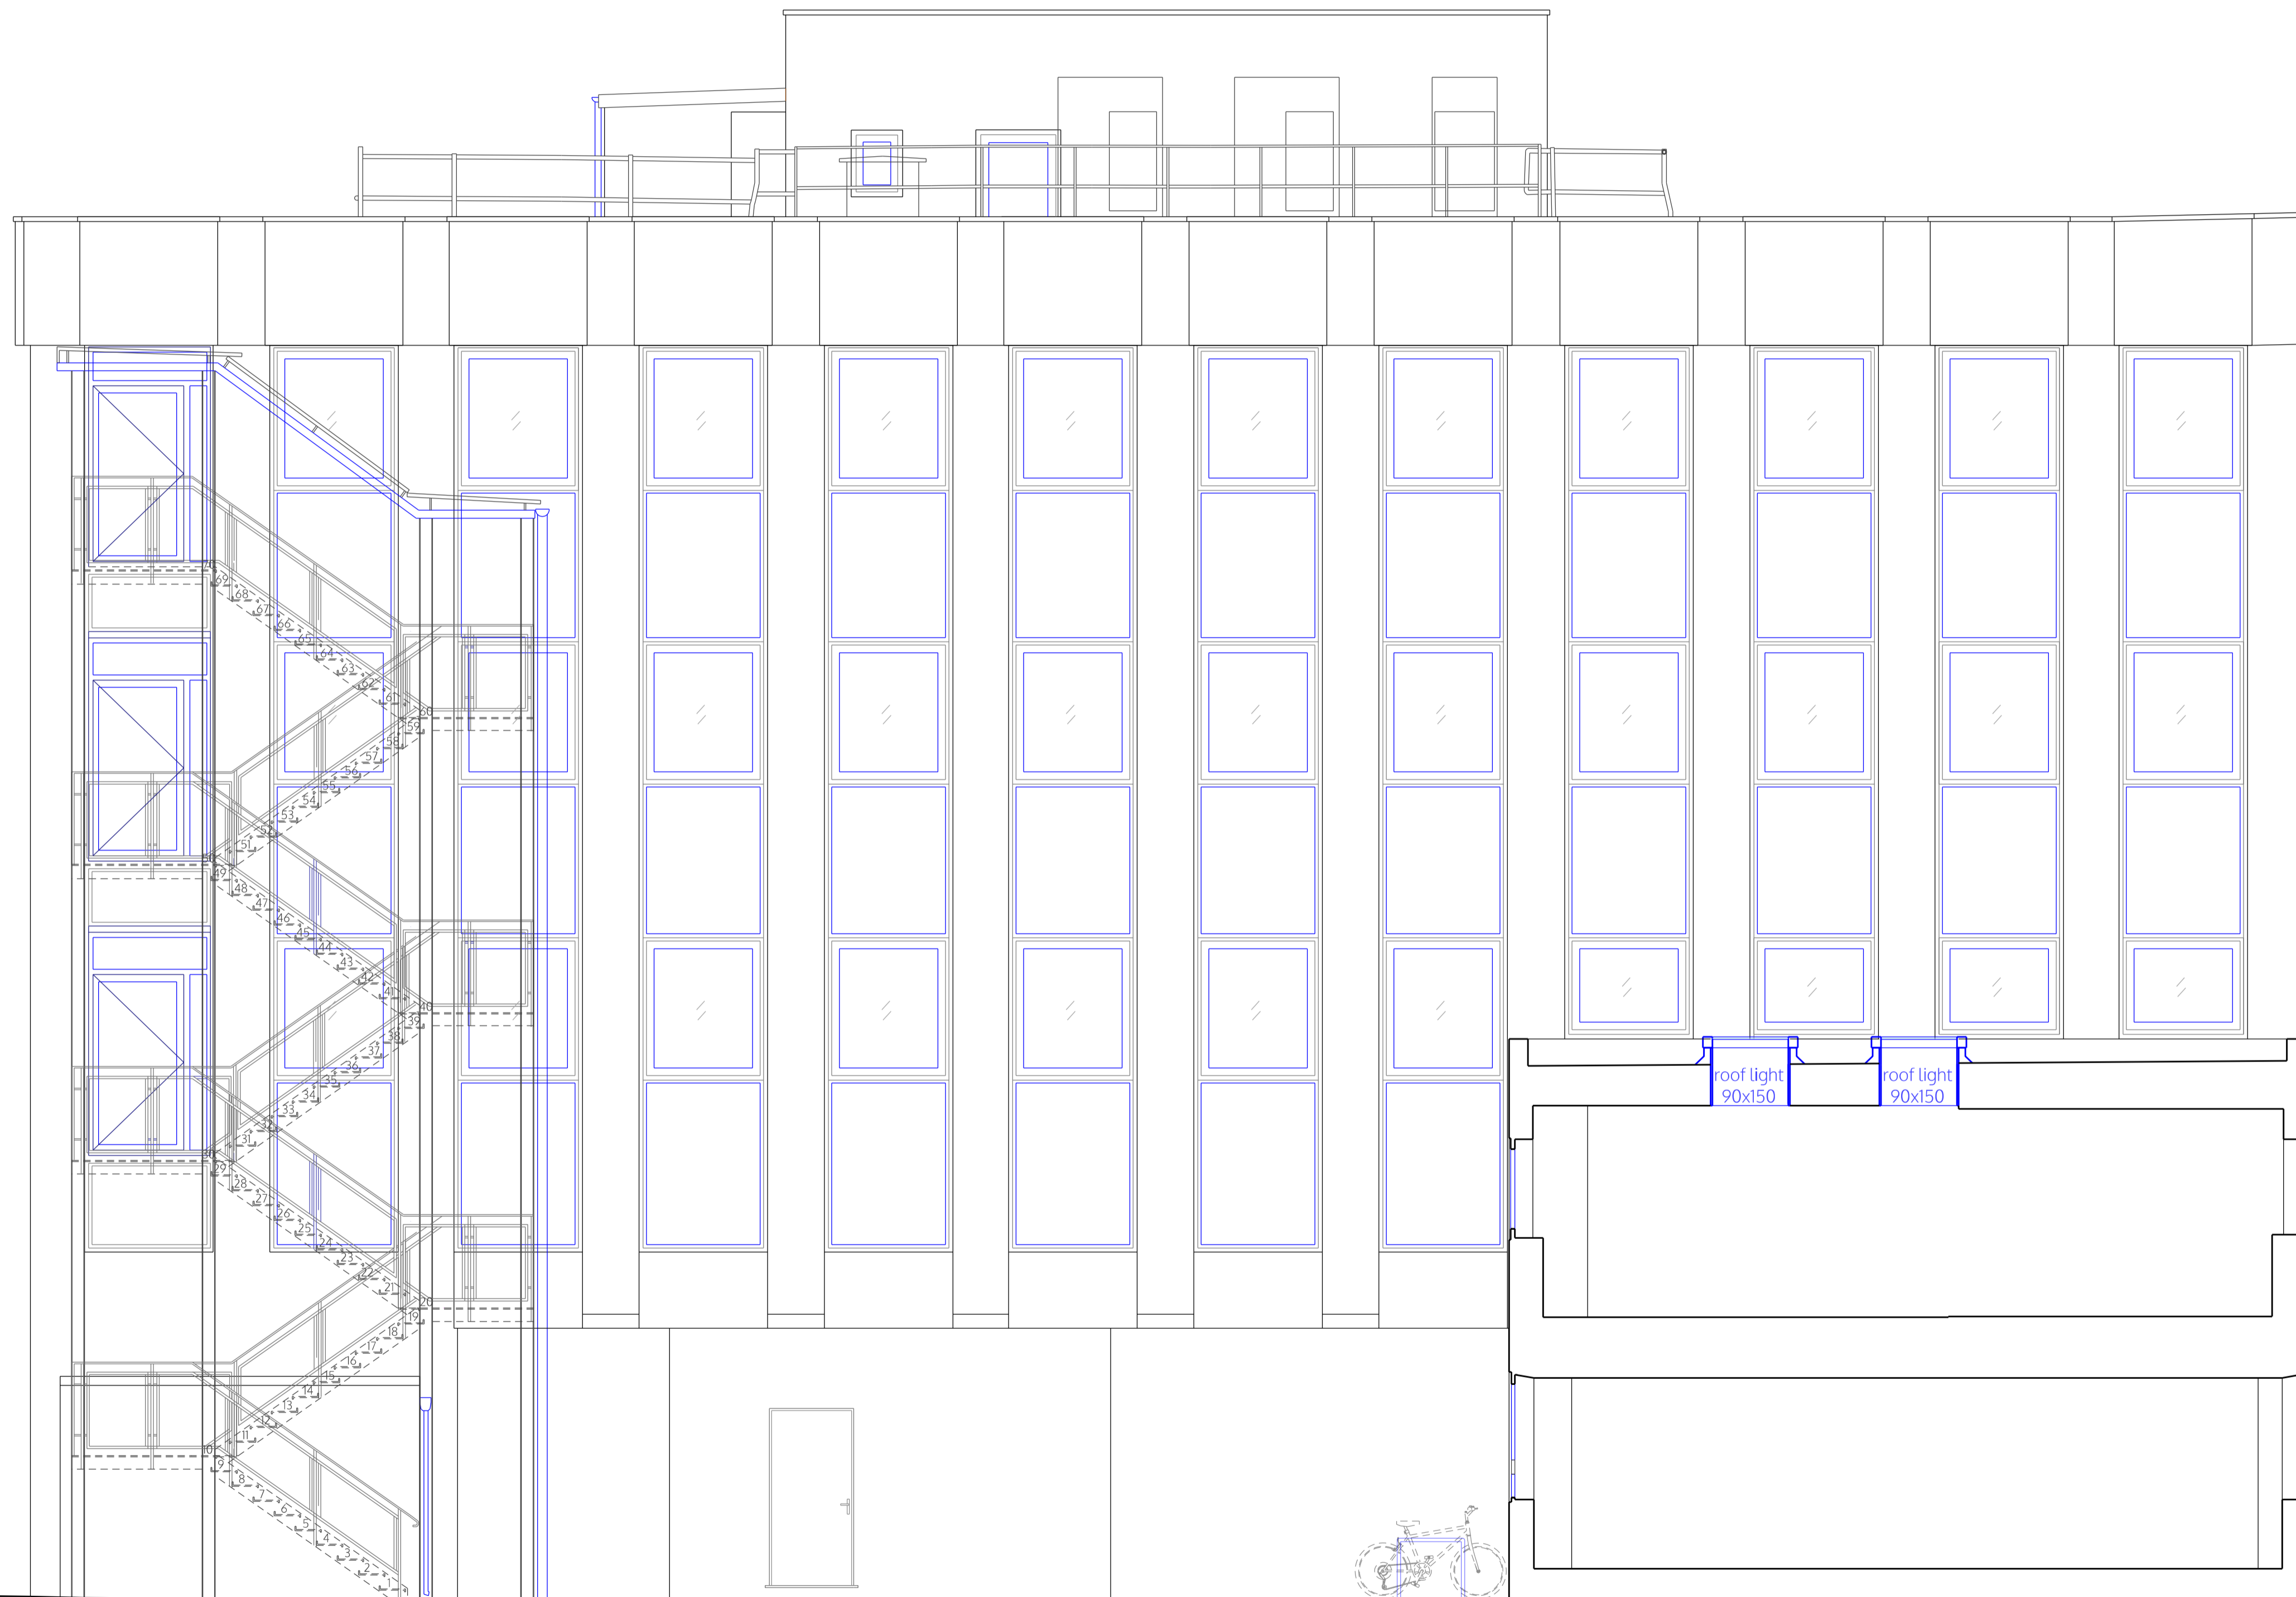

BACK ELEVATION (EAST)

no. drawn date scale status title client project © ALL COPYRIGHTS RESERVED m 0 1 2 3 4 5 ALL DIMENSIONS TO BE CHECKED ON SITE

## spaceAgent

Architects and Designers [mail@spaceagent.com](mailto:mail@spaceagent.com)  
 London-Heidelberg-Barcelona-Brussels [spaceagent.com](http://spaceagent.com)  
 spaceAgent Architects Ltd is a RIBA Chartered Practice

Conversion to residential  
 227 Shepherds Bush Road  
 London W6 7AS

227 SBR LTD  
 London

Back elevation (East)  
 as proposed  
 rev. D = External works

### Planning only

1:100 @A3  
 1:50 @A1

28.04.2025

I.lezzi

SHE\_P12d12c