

GROUND FLOOR

SHEPPERDS BUSH ROAD

- LEGEND**
- Existing
 - Demolition
 - Partitions between flats
 - Fire rated and sound proofing
 - Internal partitions

no. drawn date scale status title client project © ALL COPYRIGHTS RESERVED m 0 1 2 3 4 5 ALL DIMENSIONS TO BE CHECKED ON SITE

spaceAgent



Architects and Designers mail@spaceagent.com
 London-Heidelberg-Barcelona-Brussels spaceagent.com
 spaceAgent Architects Ltd is a RIBA Chartered Practice

Conversion to residential
 227 Shepherds Bush Road
 London W6 7AS

227 SBR LTD
 London

Ground floor plan
 as proposed
 rev. C = (Conversion) Class MA

| | |
|----------------------|-----------------------|
| Planning only | |
| | 1:100 @A3 1:50 @A1 |
| | 25.09.2025 |
| | I.lezzi |
| SHE_P01c16a4 | |

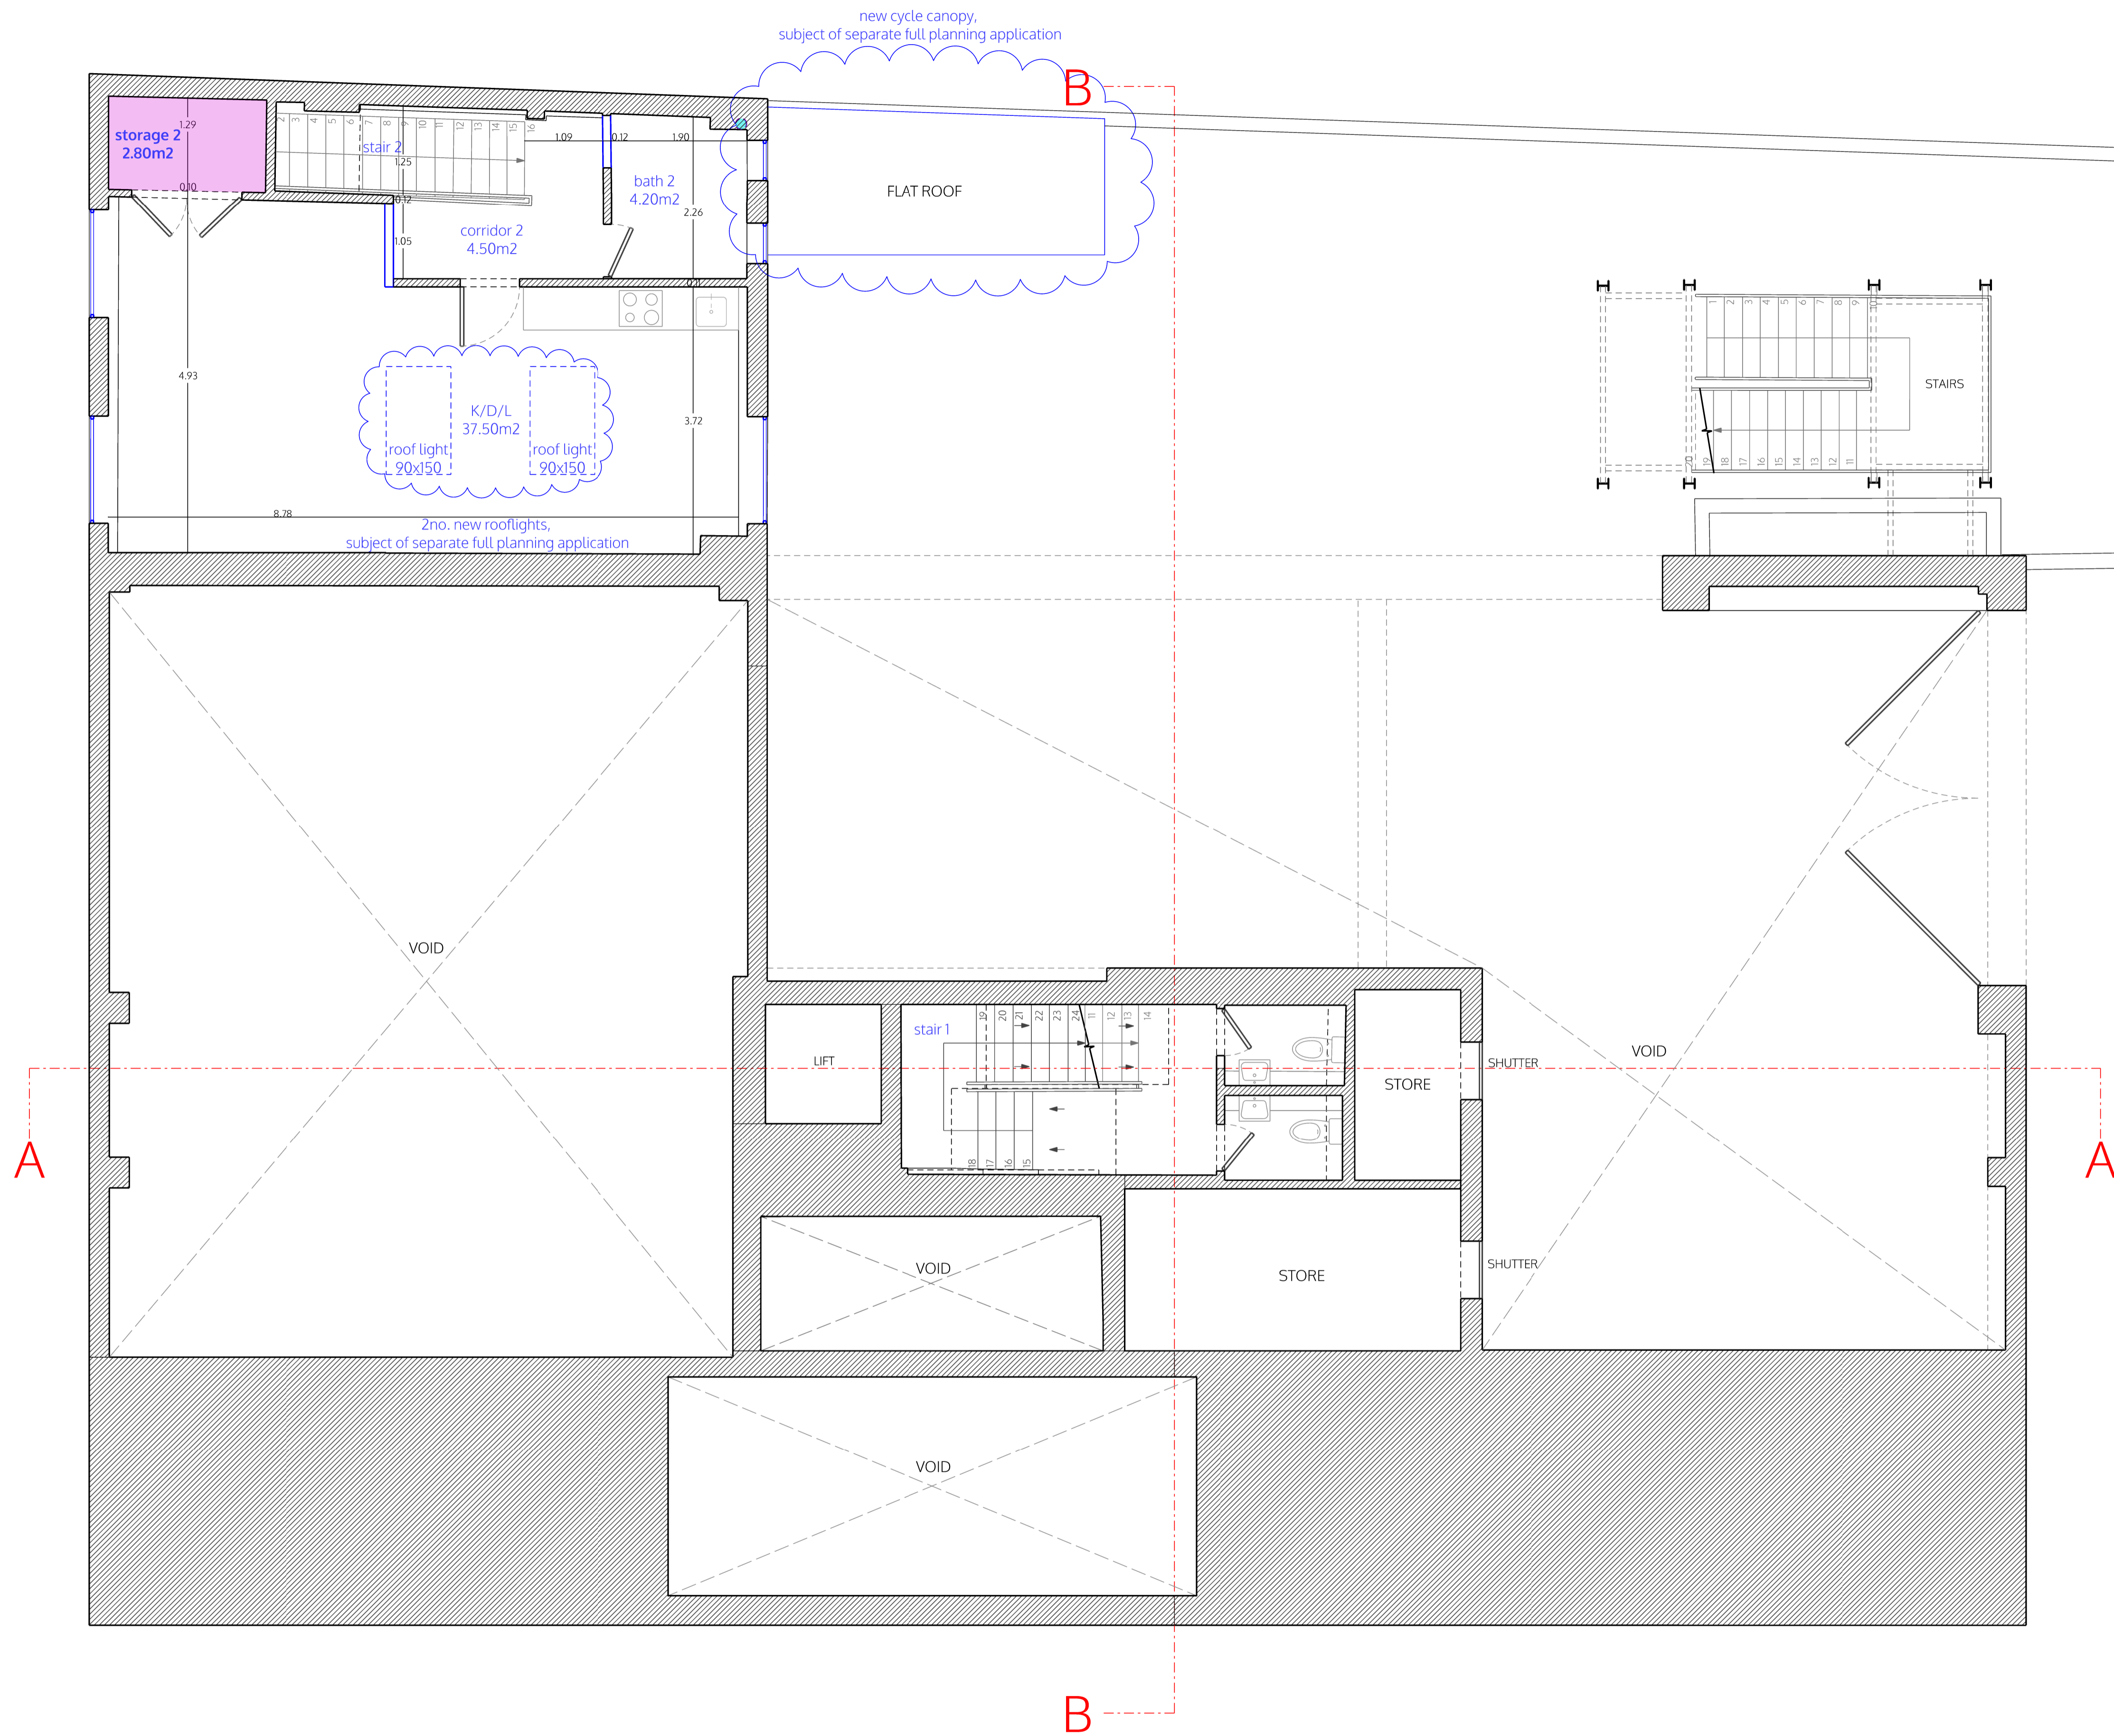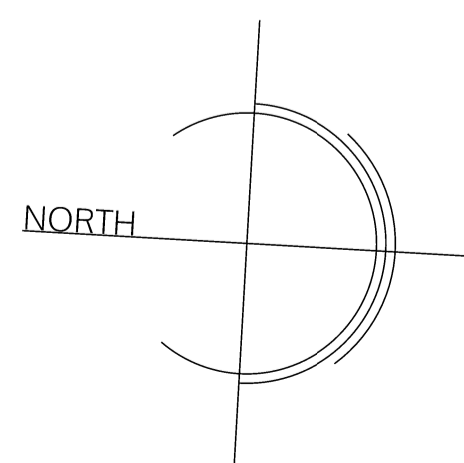

LEGEND

- Existing
- Demolition
- Partitions between flats
- Fire rated and sound proofing
- Internal partitions

no. drawn date scale status title client project © ALL COPYRIGHTS RESERVED m 0 1 2 3 4 5 ALL DIMENSIONS TO BE CHECKED ON SITE

spaceAgent

Architects and Designers mail@spaceagent.com
 London-Heidelberg-Barcelona-Brussels spaceagent.com
 spaceAgent Architects Ltd is a RIBA Chartered Practice

Conversion to residential
 227 Shepherds Bush Road
 London W6 7AS

227 SBR LTD
 London

Mezzanine plan
 as proposed
 rev. C = (Conversion) Class MA






Planning only




1:100 @A3
 1:50 @A1
 17.09.2025
 I.lezzi

SHE_P02c16a2

MEZZANINE

LEGEND

-  Existing
-  Demolition
-  Partitions between flats
-  Fire rated and sound proofing
-  Internal partitions

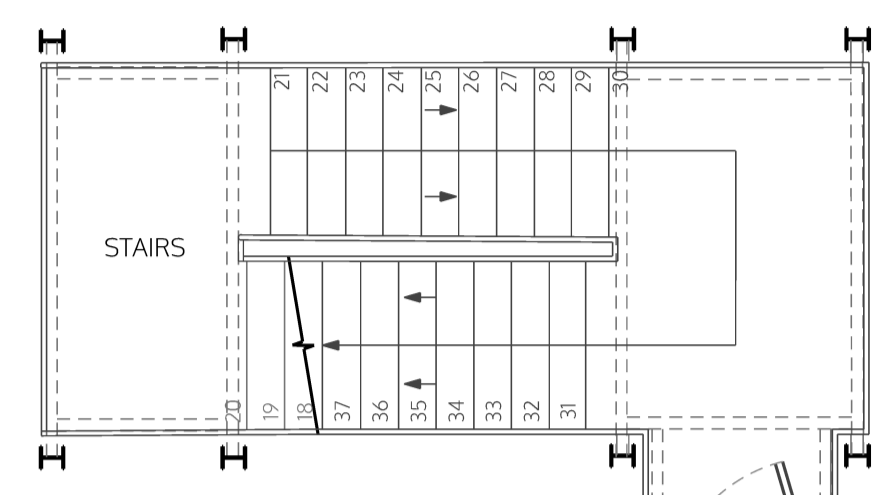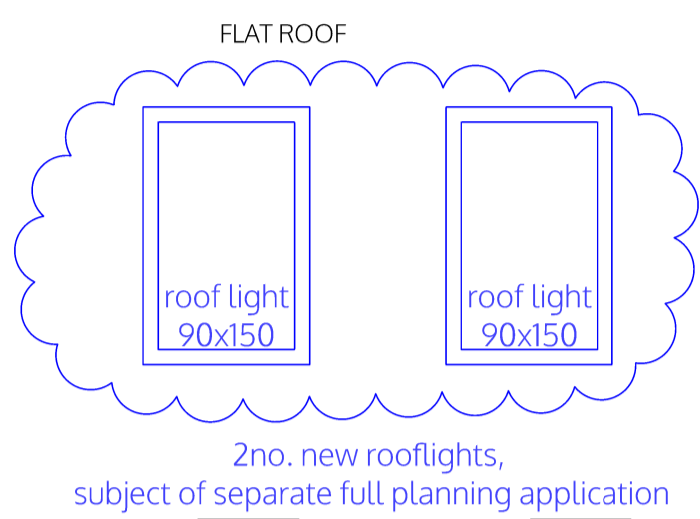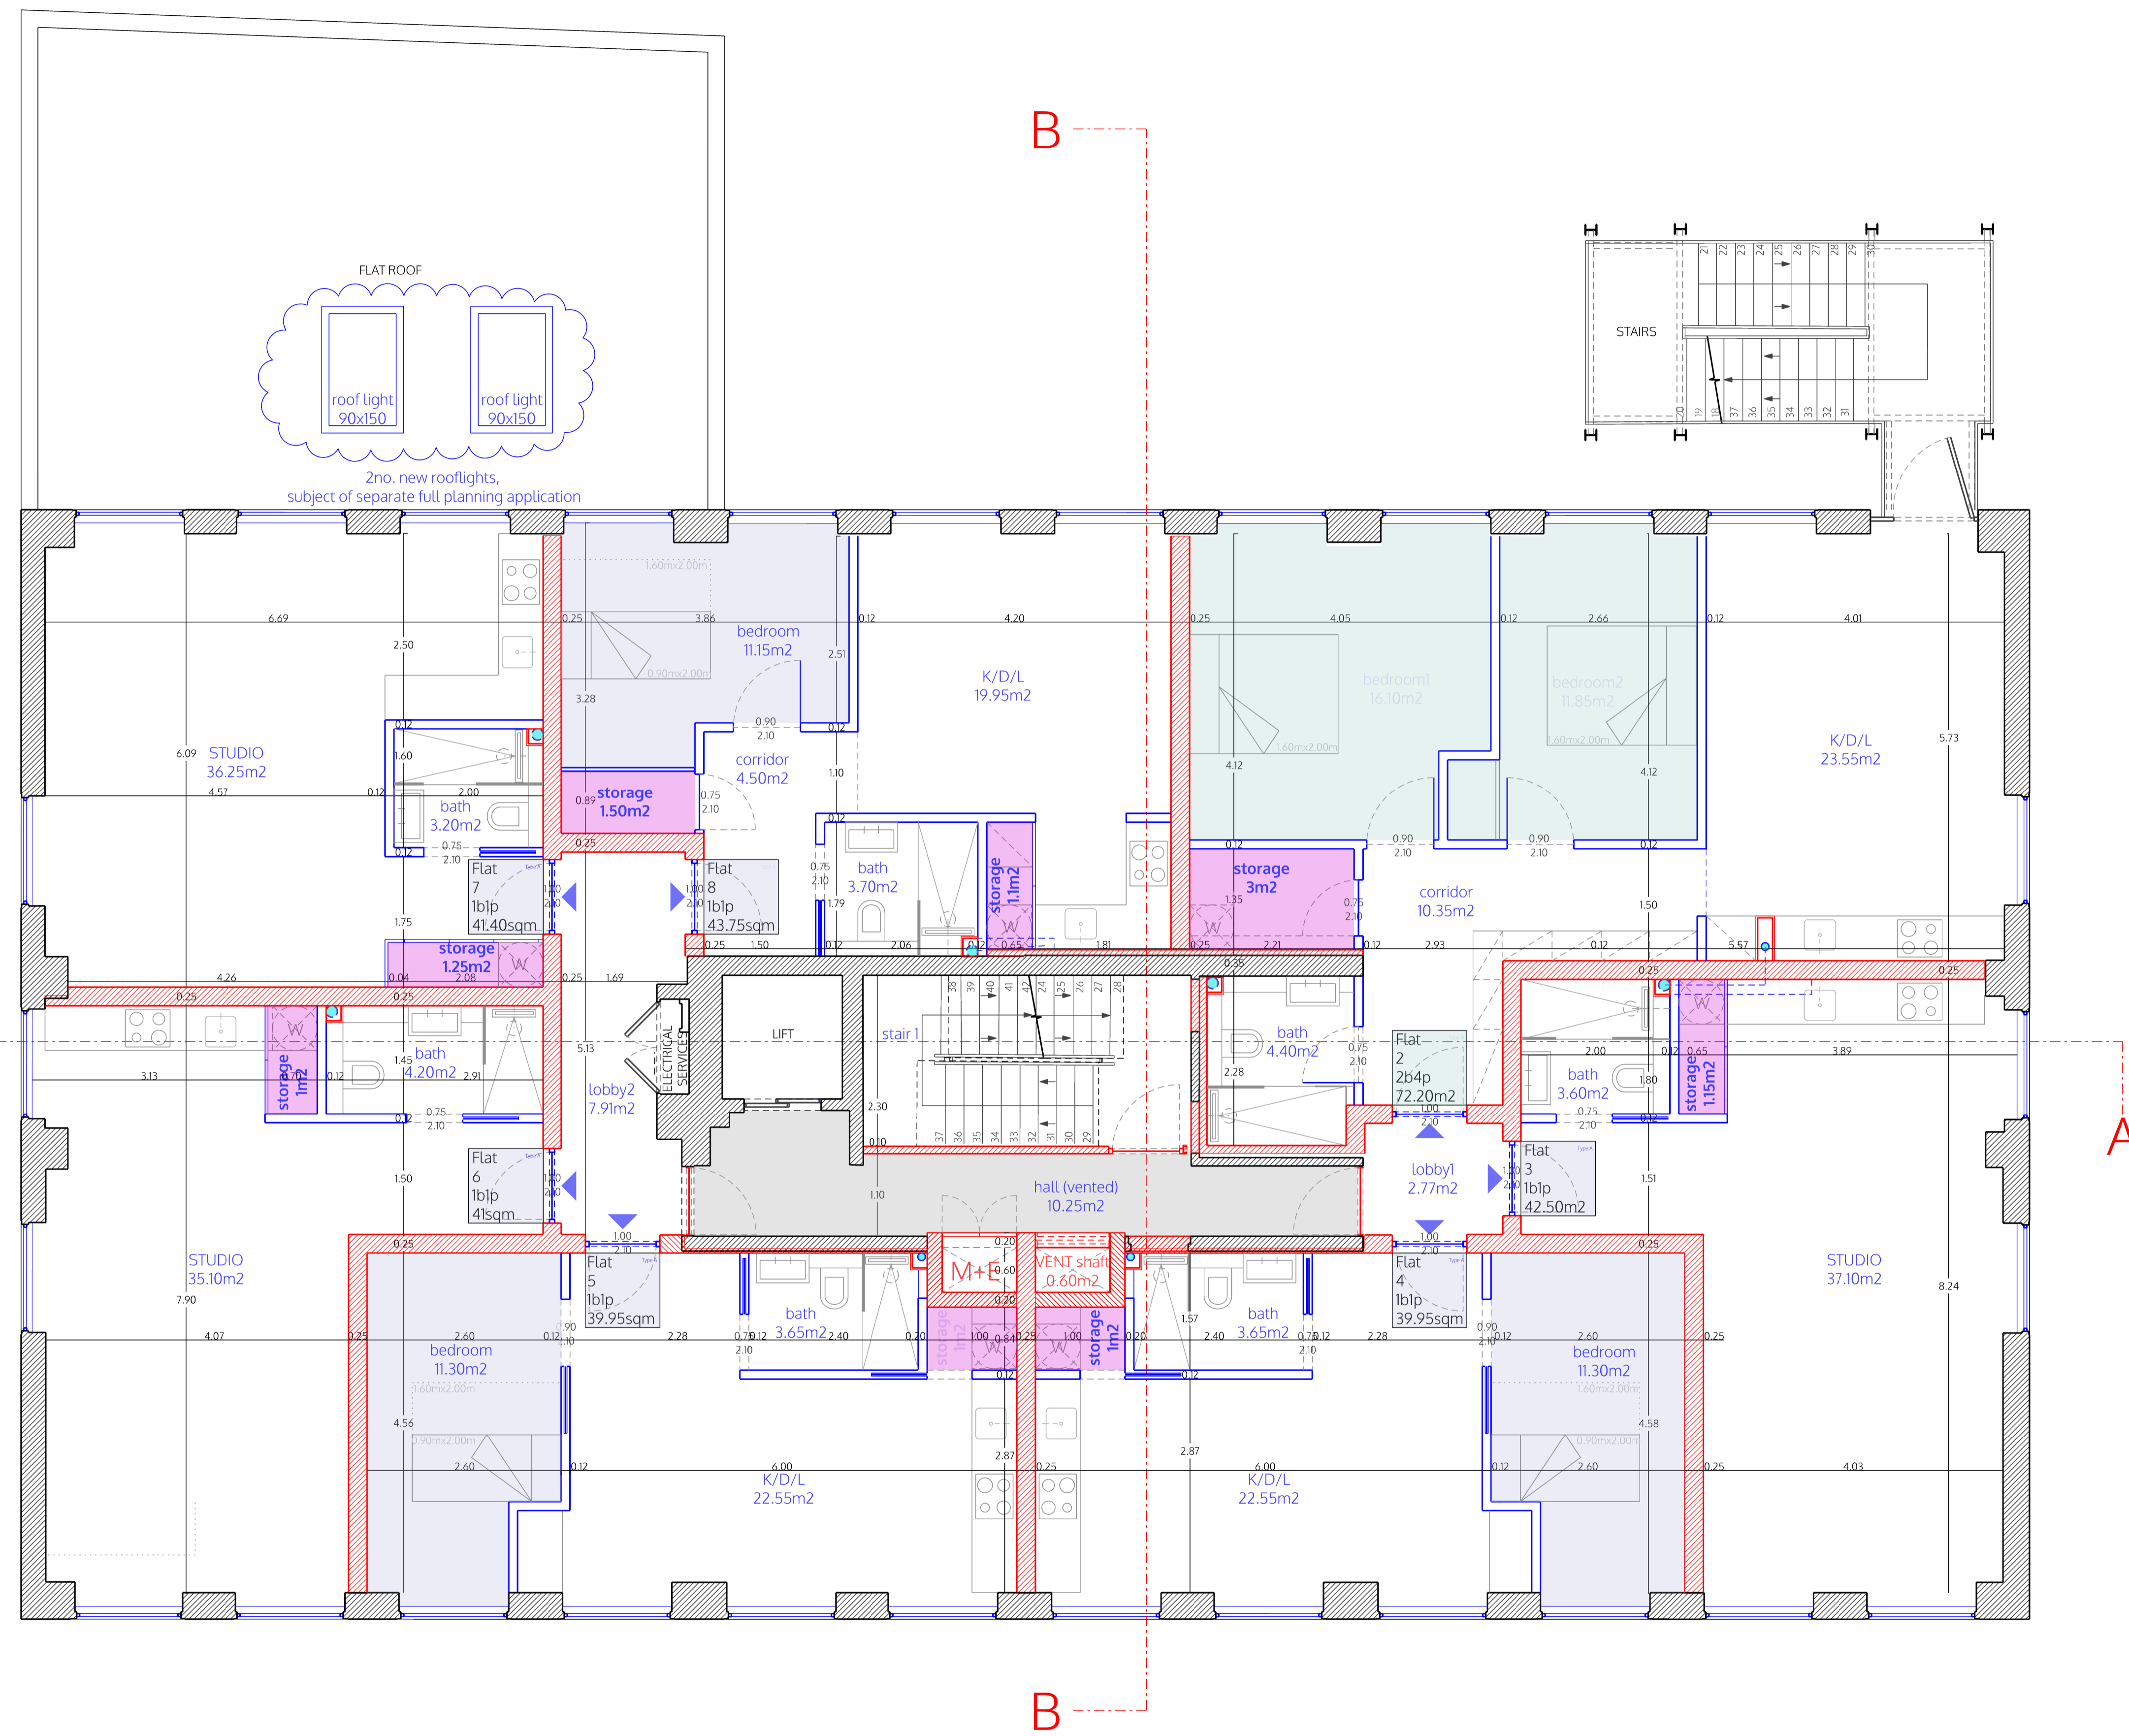

no. drawn date scale status title client project © ALL COPYRIGHTS RESERVED m 0 1 2 3 4 5 ALL DIMENSIONS TO BE CHECKED ON SITE

spaceAgent

Architects and Designers mail@spaceagent.com
 London-Heidelberg-Barcelona-Brussels spaceagent.com
 spaceAgent Architects Ltd is a RIBA Chartered Practice

Conversion to residential
 227 Shepherds Bush Road
 London W6 7AS


227 SBR LTD
 London

First floor plan
 as proposed
 rev. C = (Conversion) Class MA

Planning only



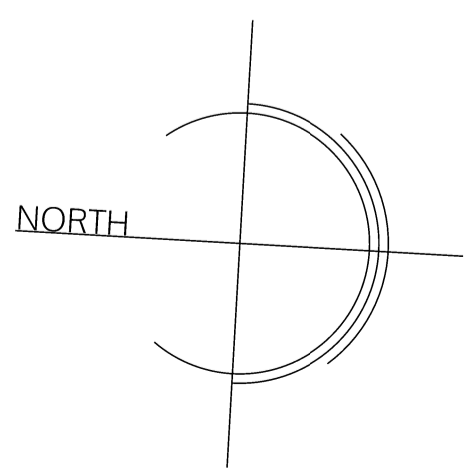


1:100 @A3
 1:50 @A1
 17.09.2025
 I.lezzi


SHE_P03c16a2




FIRST FLOOR

LEGEND


-  Existing
-  Demolition
-  Partitions between flats
-  Fire rated and sound proofing
-  Internal partitions

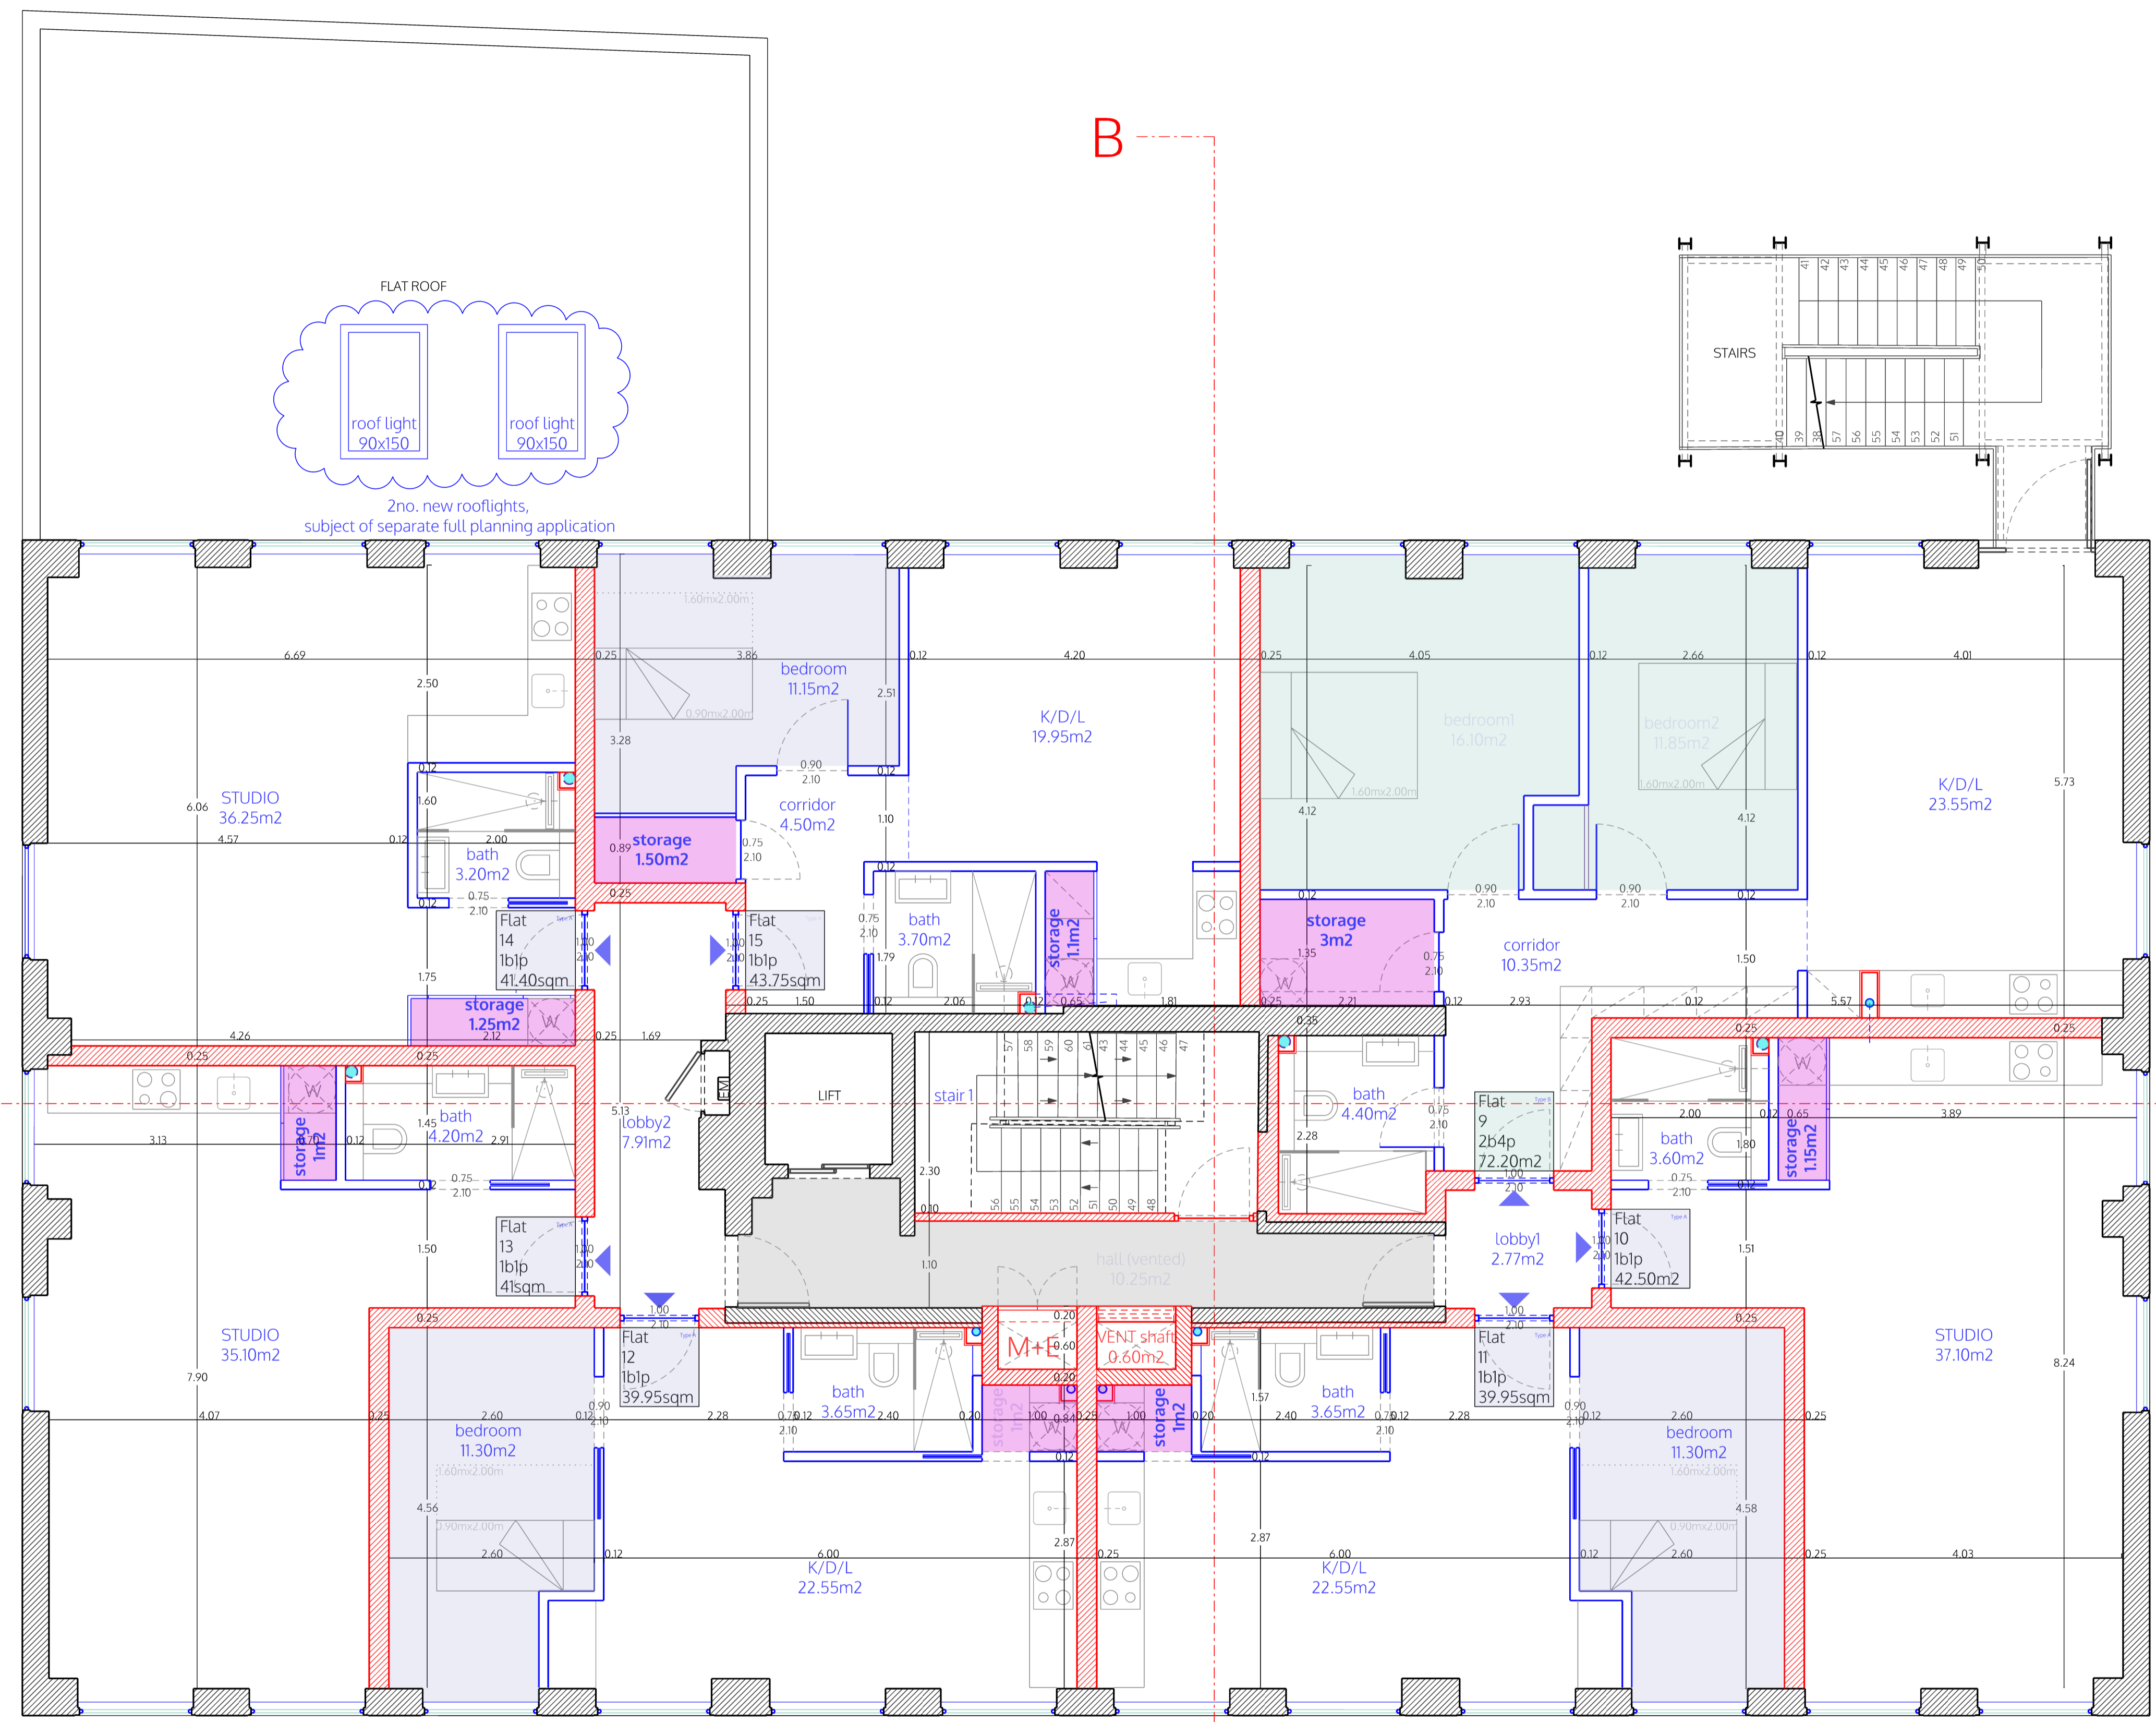

FLAT ROOF
 roof light 90x150
 roof light 90x150
 2no. new rooflights,
 subject of separate full planning application

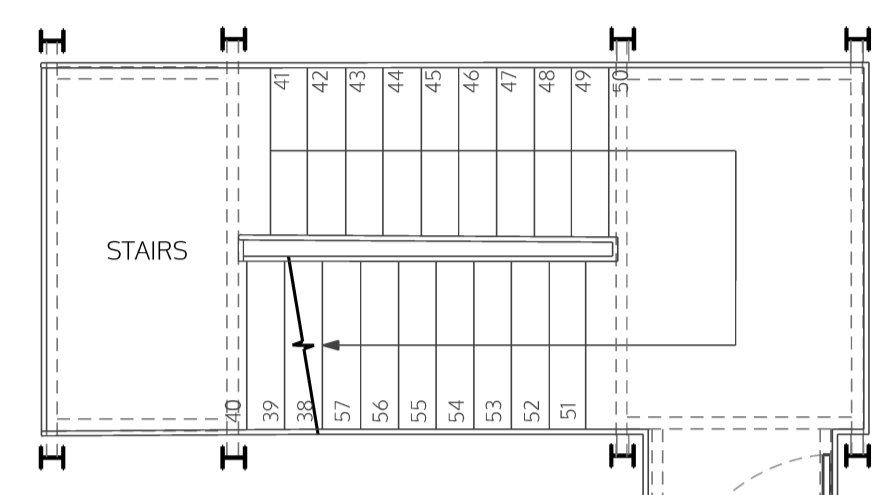

no. drawn date scale status title client project © ALL COPYRIGHTS RESERVED m 0 1 2 3 4 5 ALL DIMENSIONS TO BE CHECKED ON SITE

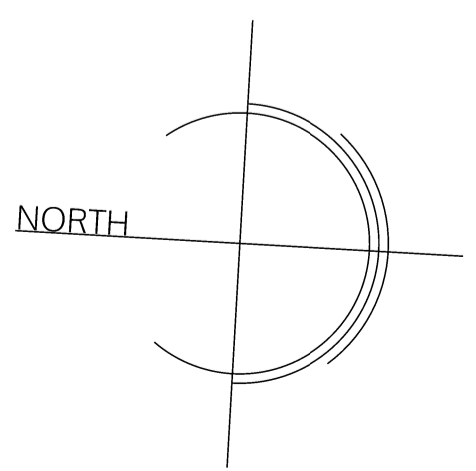

SECOND FLOOR

spaceAgent

Architects and Designers mail@spaceagent.com
 London-Heidelberg-Barcelona-Brussels spaceagent.com
 spaceAgent Architects Ltd is a RIBA Chartered Practice

Conversion to residential
 227 Shepherds Bush Road
 London W6 7AS






227 SBR LTD
 London




Second floor plan
 as proposed
 rev. C = (Conversion) Class MA

| | |
|---------------|-----------------------|
| Planning only | |
| | 1:100 @A3 1:50 @A1 |
| | 17.09.2025 |
| | I.lezzi |

SHE_P04c16a2

LEGEND

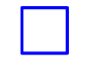-  Existing
-  Demolition
-  Partitions between flats
-  Fire rated and sound proofing
-  Internal partitions

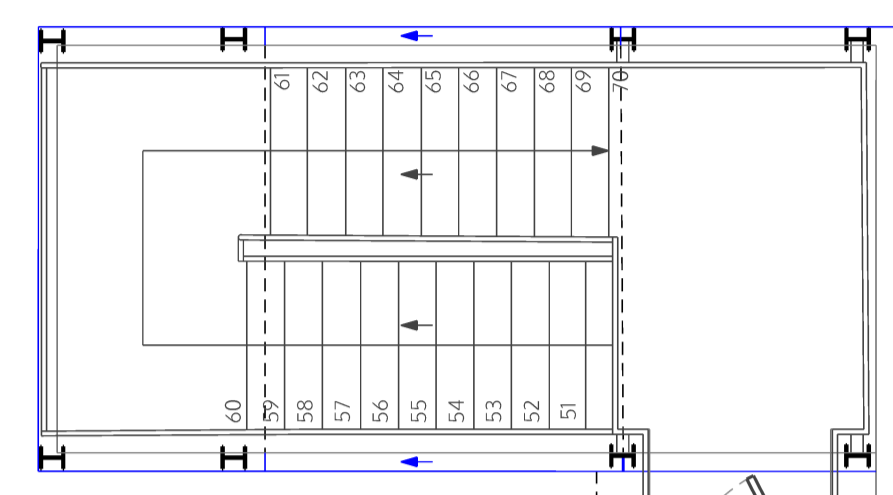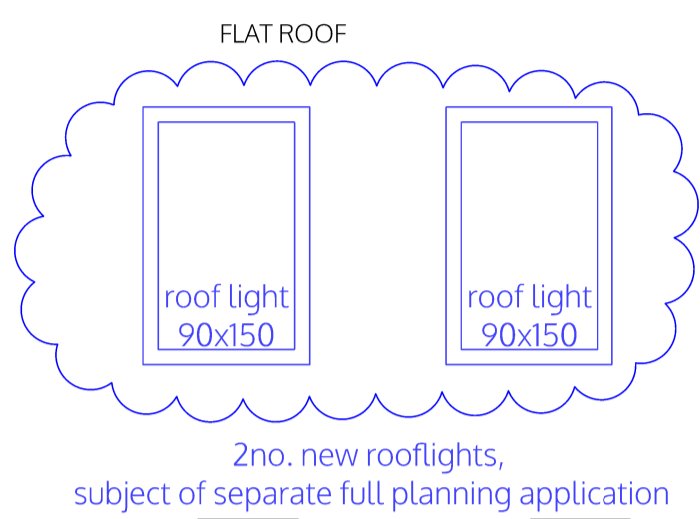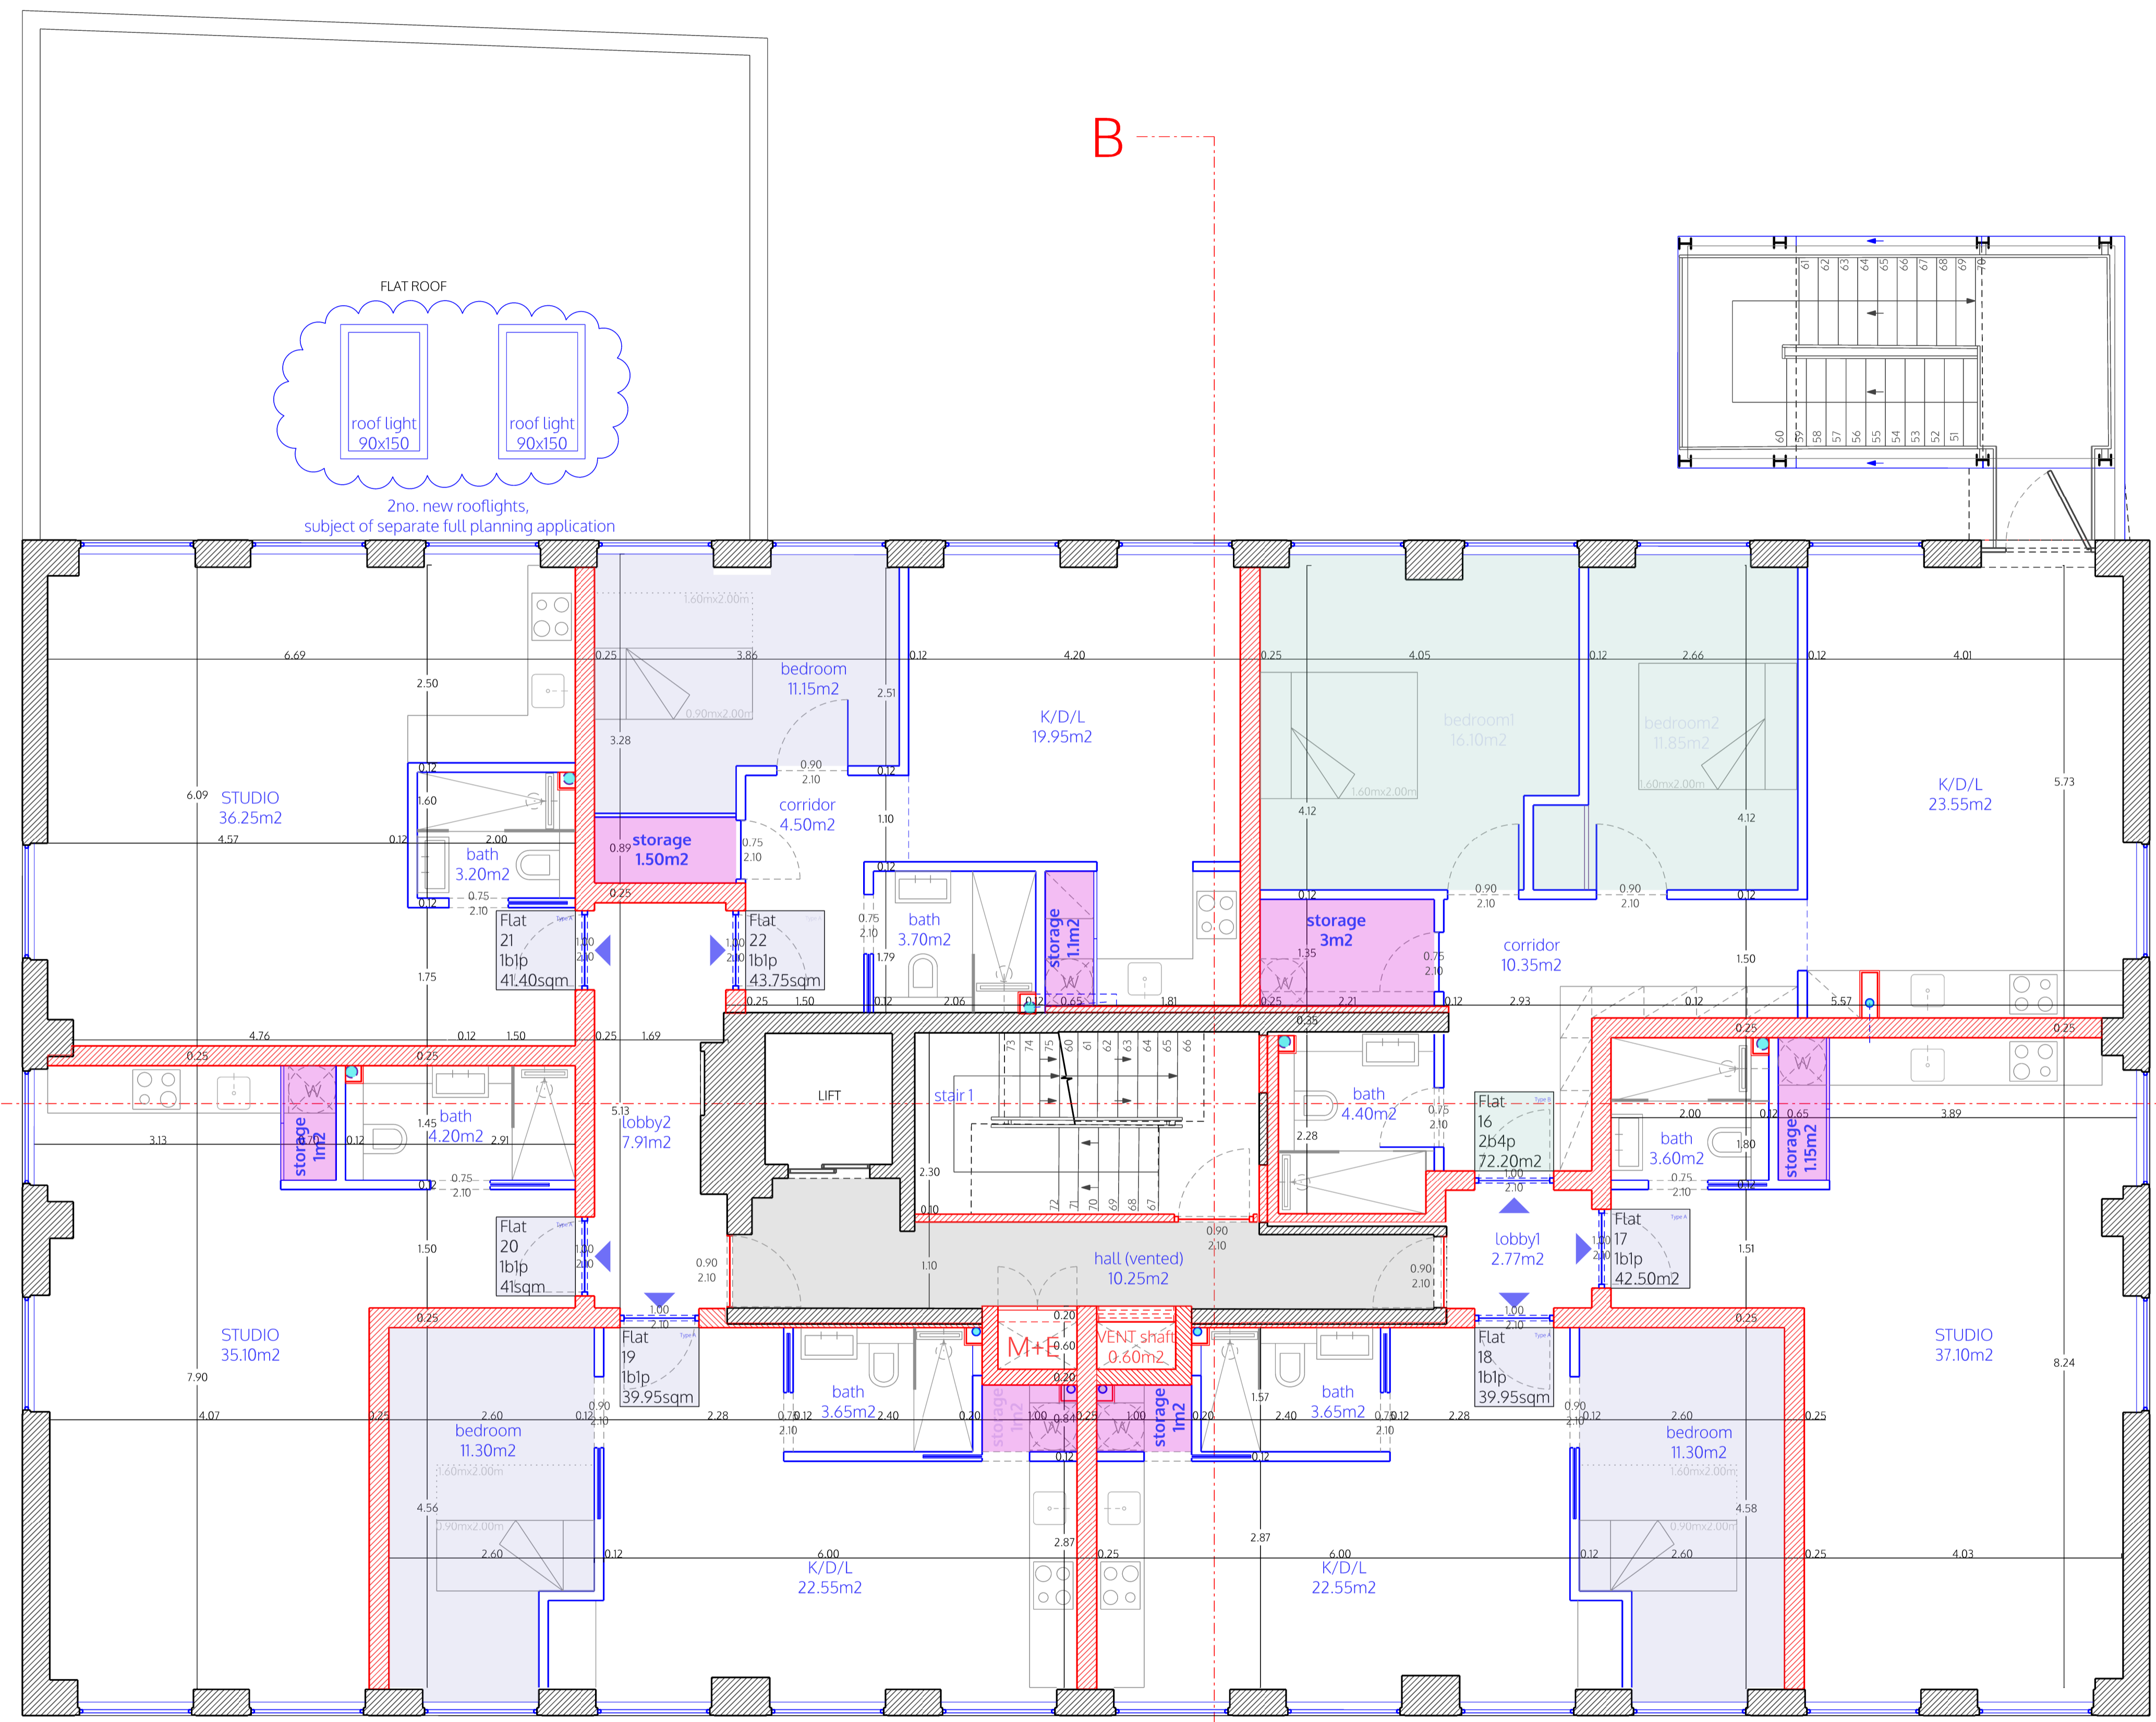

no. drawn date scale status title client project © ALL COPYRIGHTS RESERVED m 0 1 2 3 4 5 ALL DIMENSIONS TO BE CHECKED ON SITE

spaceAgent

Architects and Designers mail@spaceagent.com
 London-Heidelberg-Barcelona-Brussels spaceagent.com
 spaceAgent Architects Ltd is a RIBA Chartered Practice

Conversion to residential
 227 Shepherds Bush Road
 London W6 7AS


227 SBR LTD
 London

Third floor plan
 as proposed
 rev. C = (Conversion) Class MA


Planning only

1:100 @A3
 1:50 @A1
 17.09.2025
 I.lezzi

SHE_P05c16a2

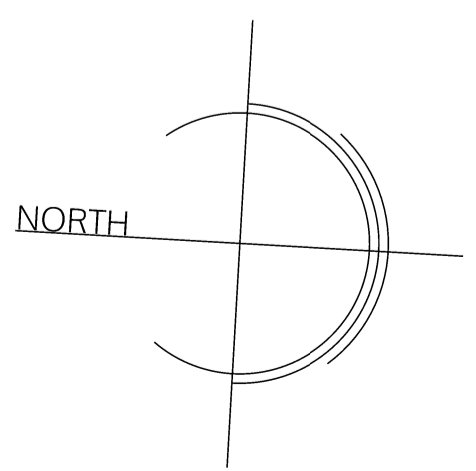

THIRD FLOOR

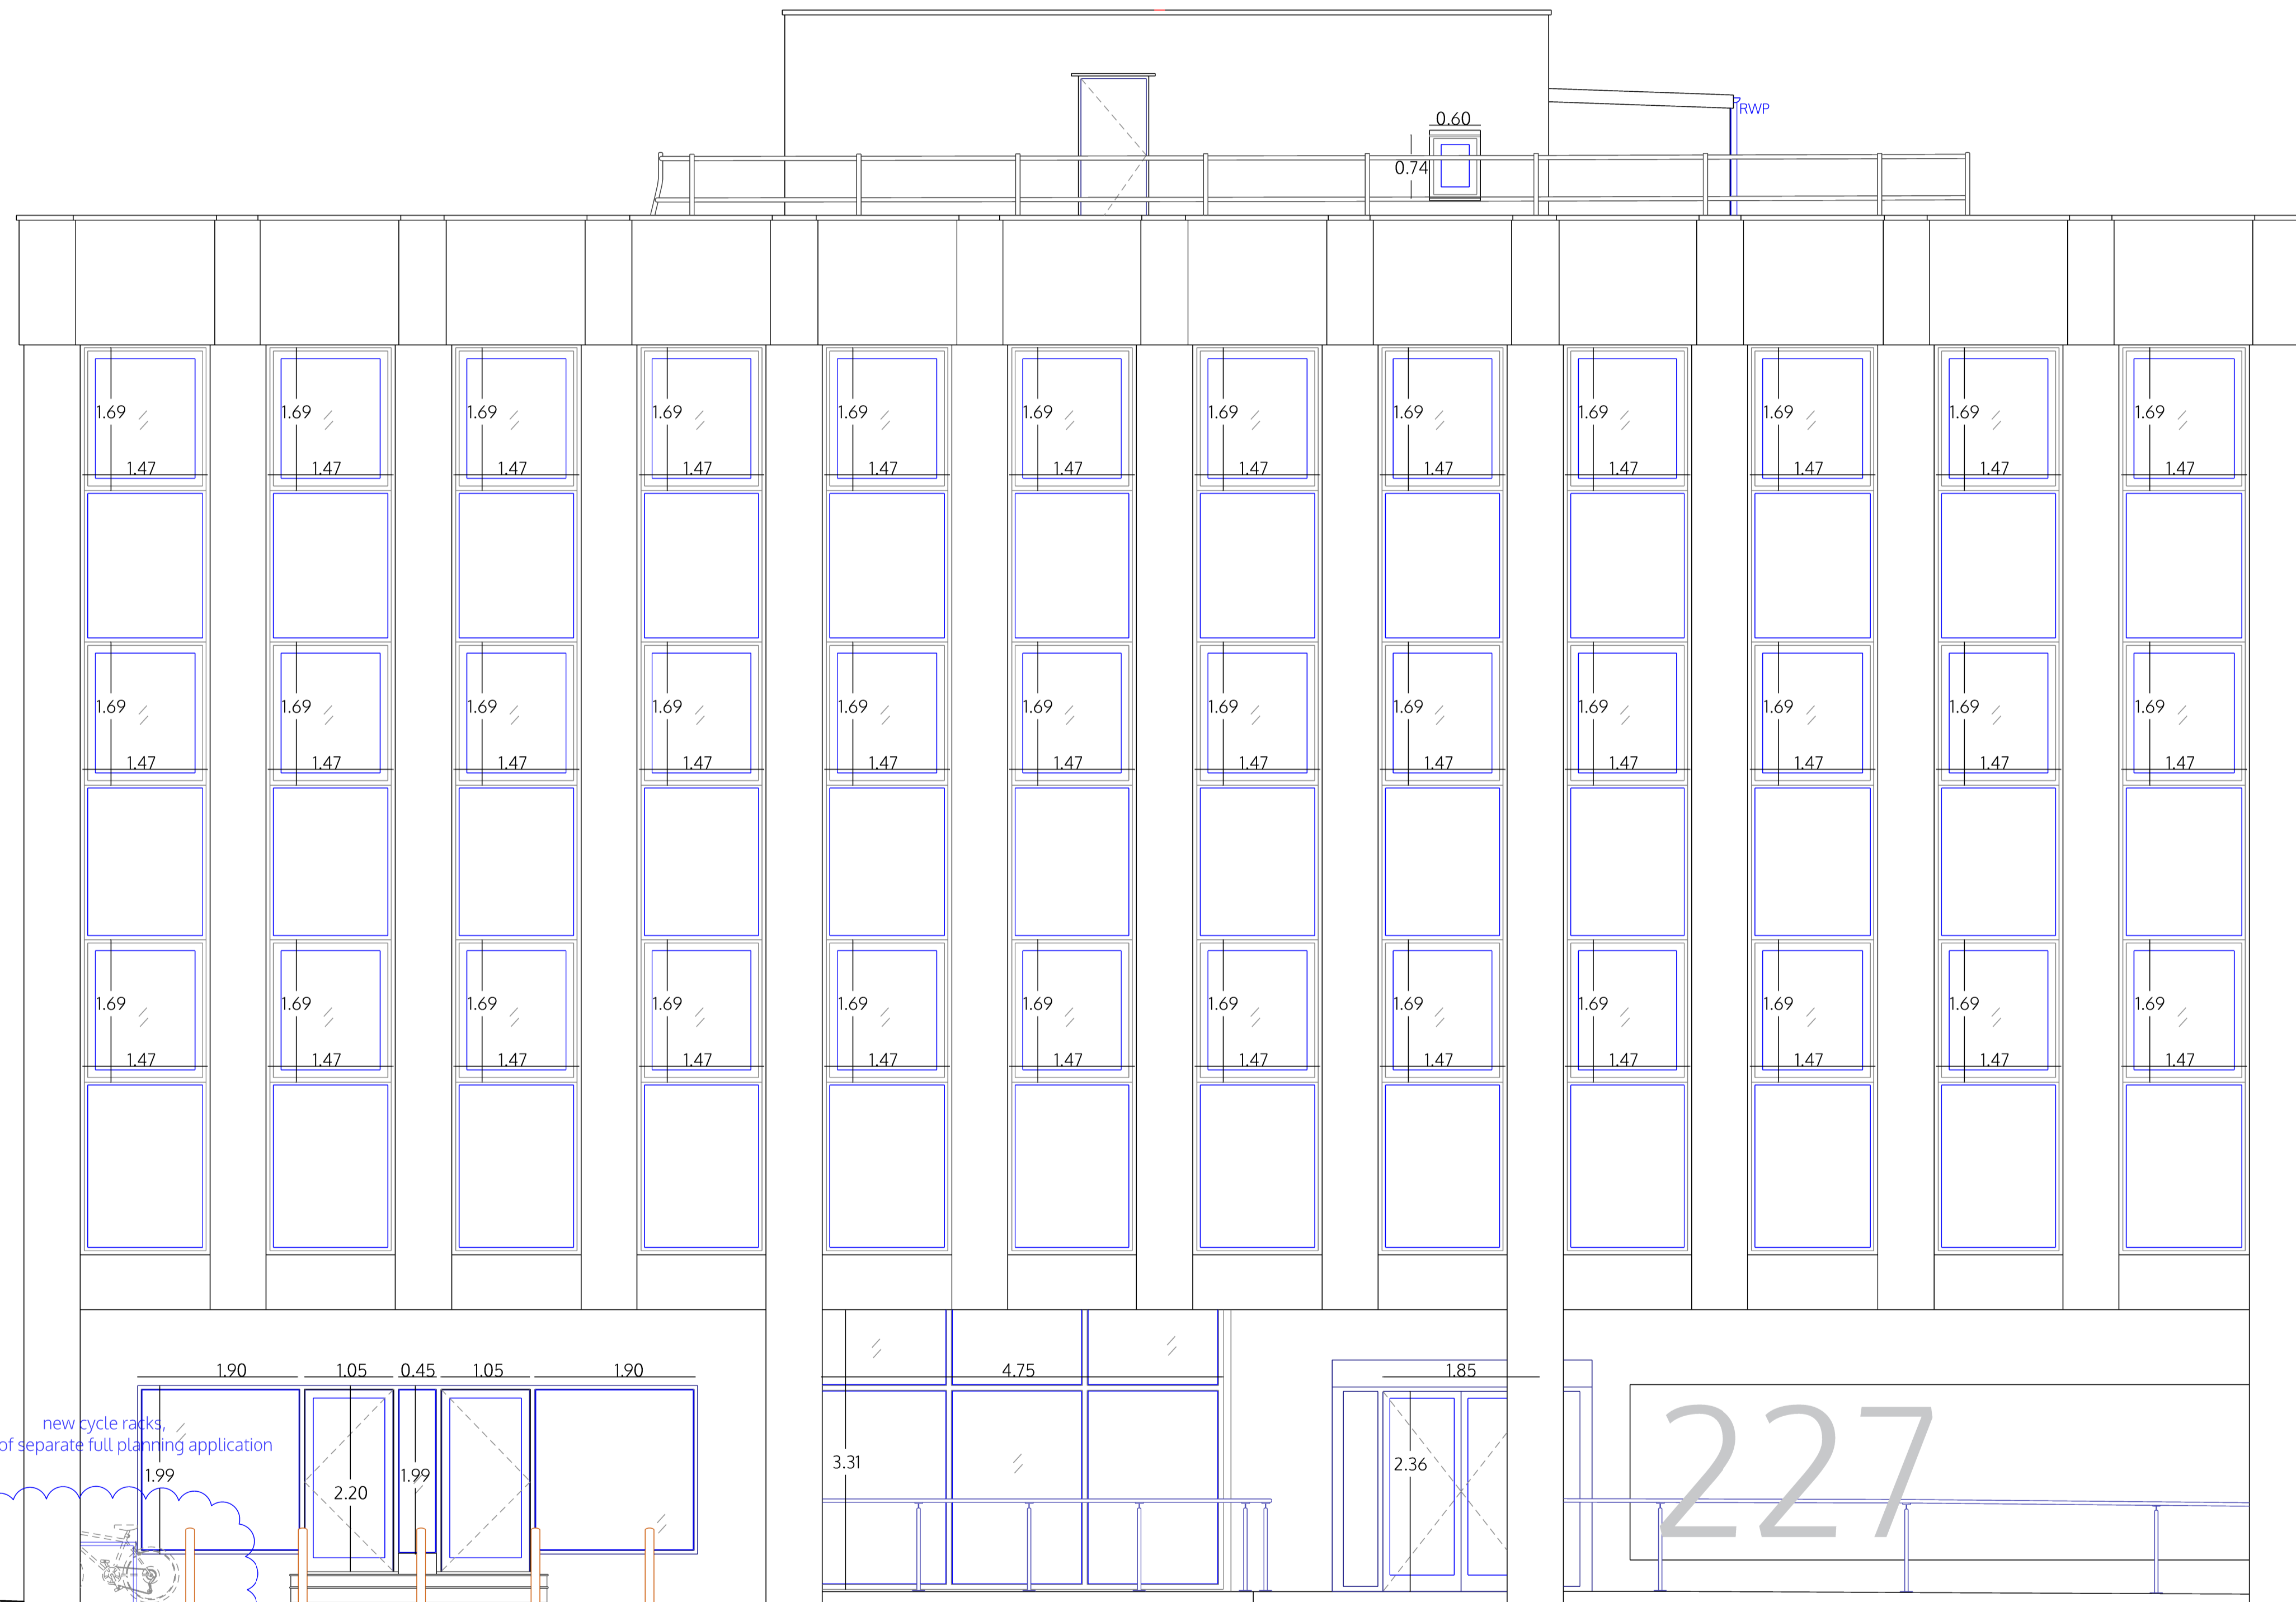

new cycle racks,
subject of separate full planning application

2 x SS cycle parking
(commercial)

2 x SS cycle parking
(residential)

FRONT ELEVATION (WEST)

no. drawn date scale status title client project © ALL COPYRIGHTS RESERVED m 0 1 2 3 4 5 ALL DIMENSIONS TO BE CHECKED ON SITE

spaceAgent
Architects and Designers mail@spaceagent.com
London-Heidelberg-Barcelona-Brussels spaceagent.com
spaceAgent Architects Ltd is a RIBA Chartered Practice


Conversion to residential
227 Shepherds Bush Road
London W6 7AS

227 SBR LTD
London

Front elevation (West)
as proposed
rev. C = (Conversion) Class MA

| | |
|---------------|--|
| Planning only | |
| 1:100 @A3 | |
| 1:50 @A1 | |
| 17.09.2025 | |
| I.lezzi | |

SHE_P08c16a2

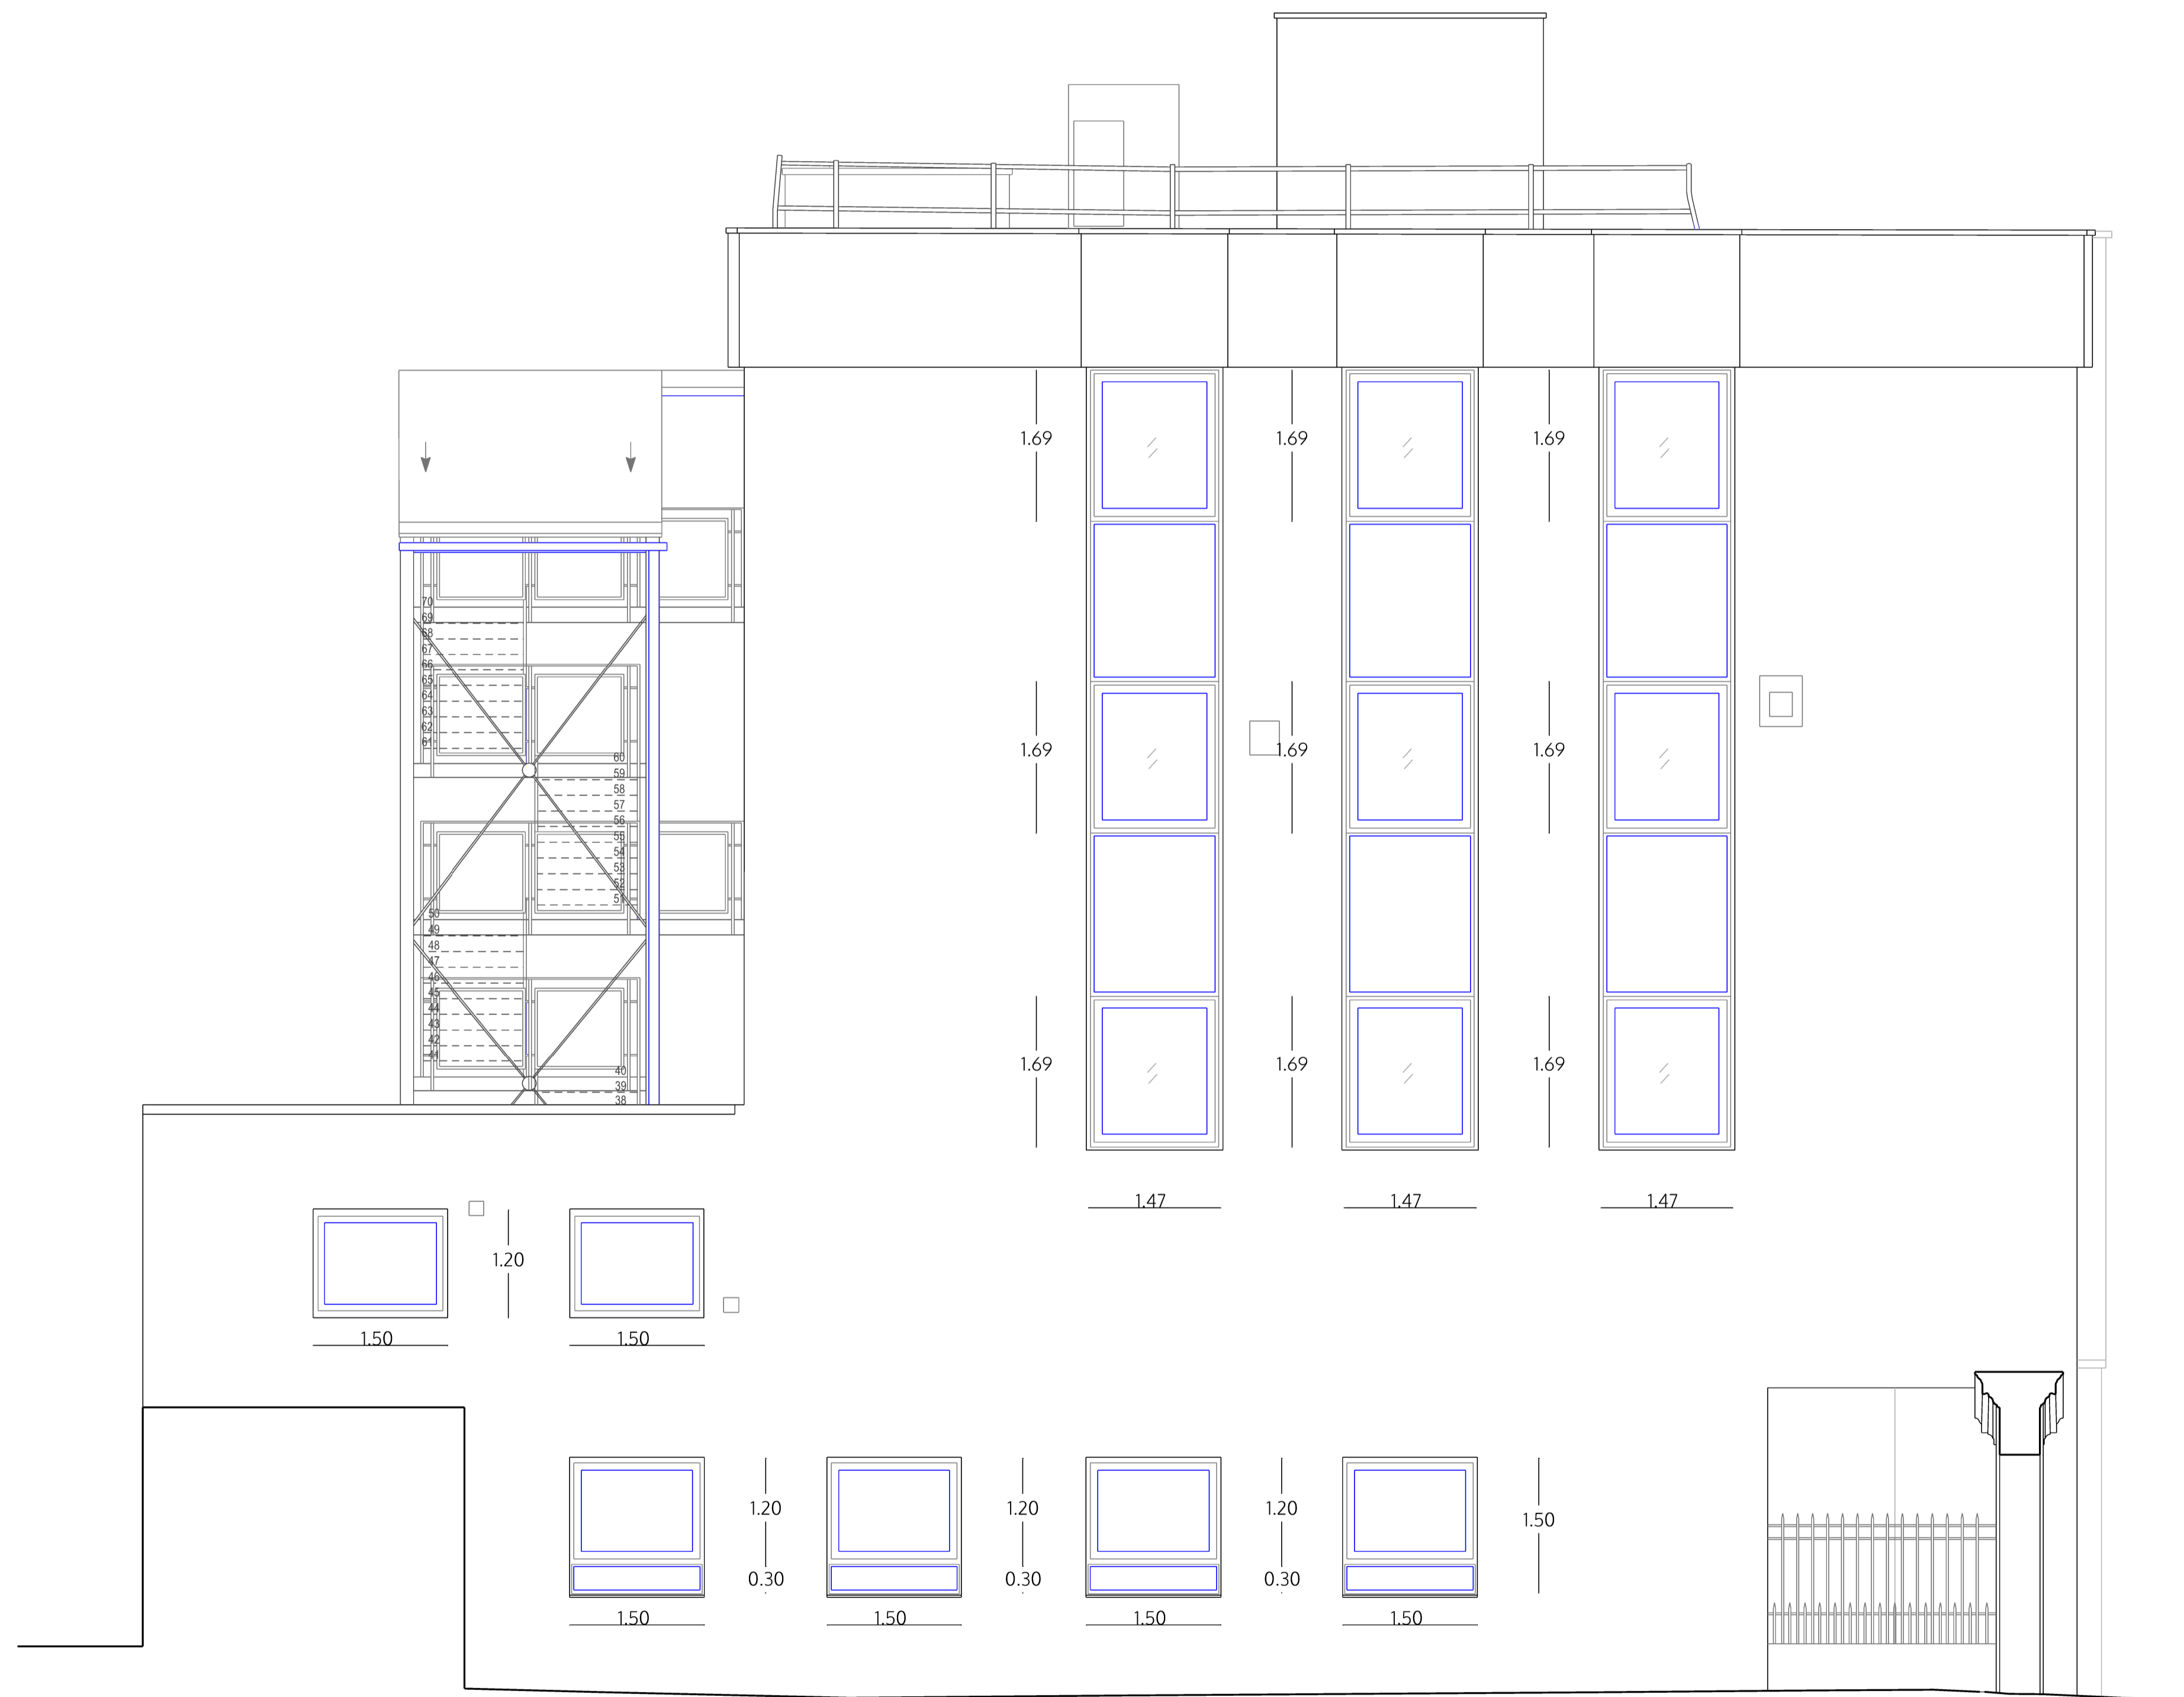

NORTH ELEVATION

no. drawn date scale status title client project © ALL COPYRIGHTS RESERVED m 0 1 2 3 4 5 ALL DIMENSIONS TO BE CHECKED ON SITE

spaceAgent


Architects and Designers mail@spaceagent.com
 London-Heidelberg-Barcelona-Brussels spaceagent.com
 spaceAgent Architects Ltd is a RIBA Chartered Practice

Conversion to residential
 227 Shepherds Bush Road
 London W6 7AS

227 SBR LTD
 London

North elevation
 as proposed
 rev. C = (Conversion) Class MA

| | |
|---------------|-----------------------|
| Planning only | |
| | 1:100 @A3 1:50 @A1 |
| | 17.09.2025 |
| | I.lezzi |
| SHE_P09c16a2 | |

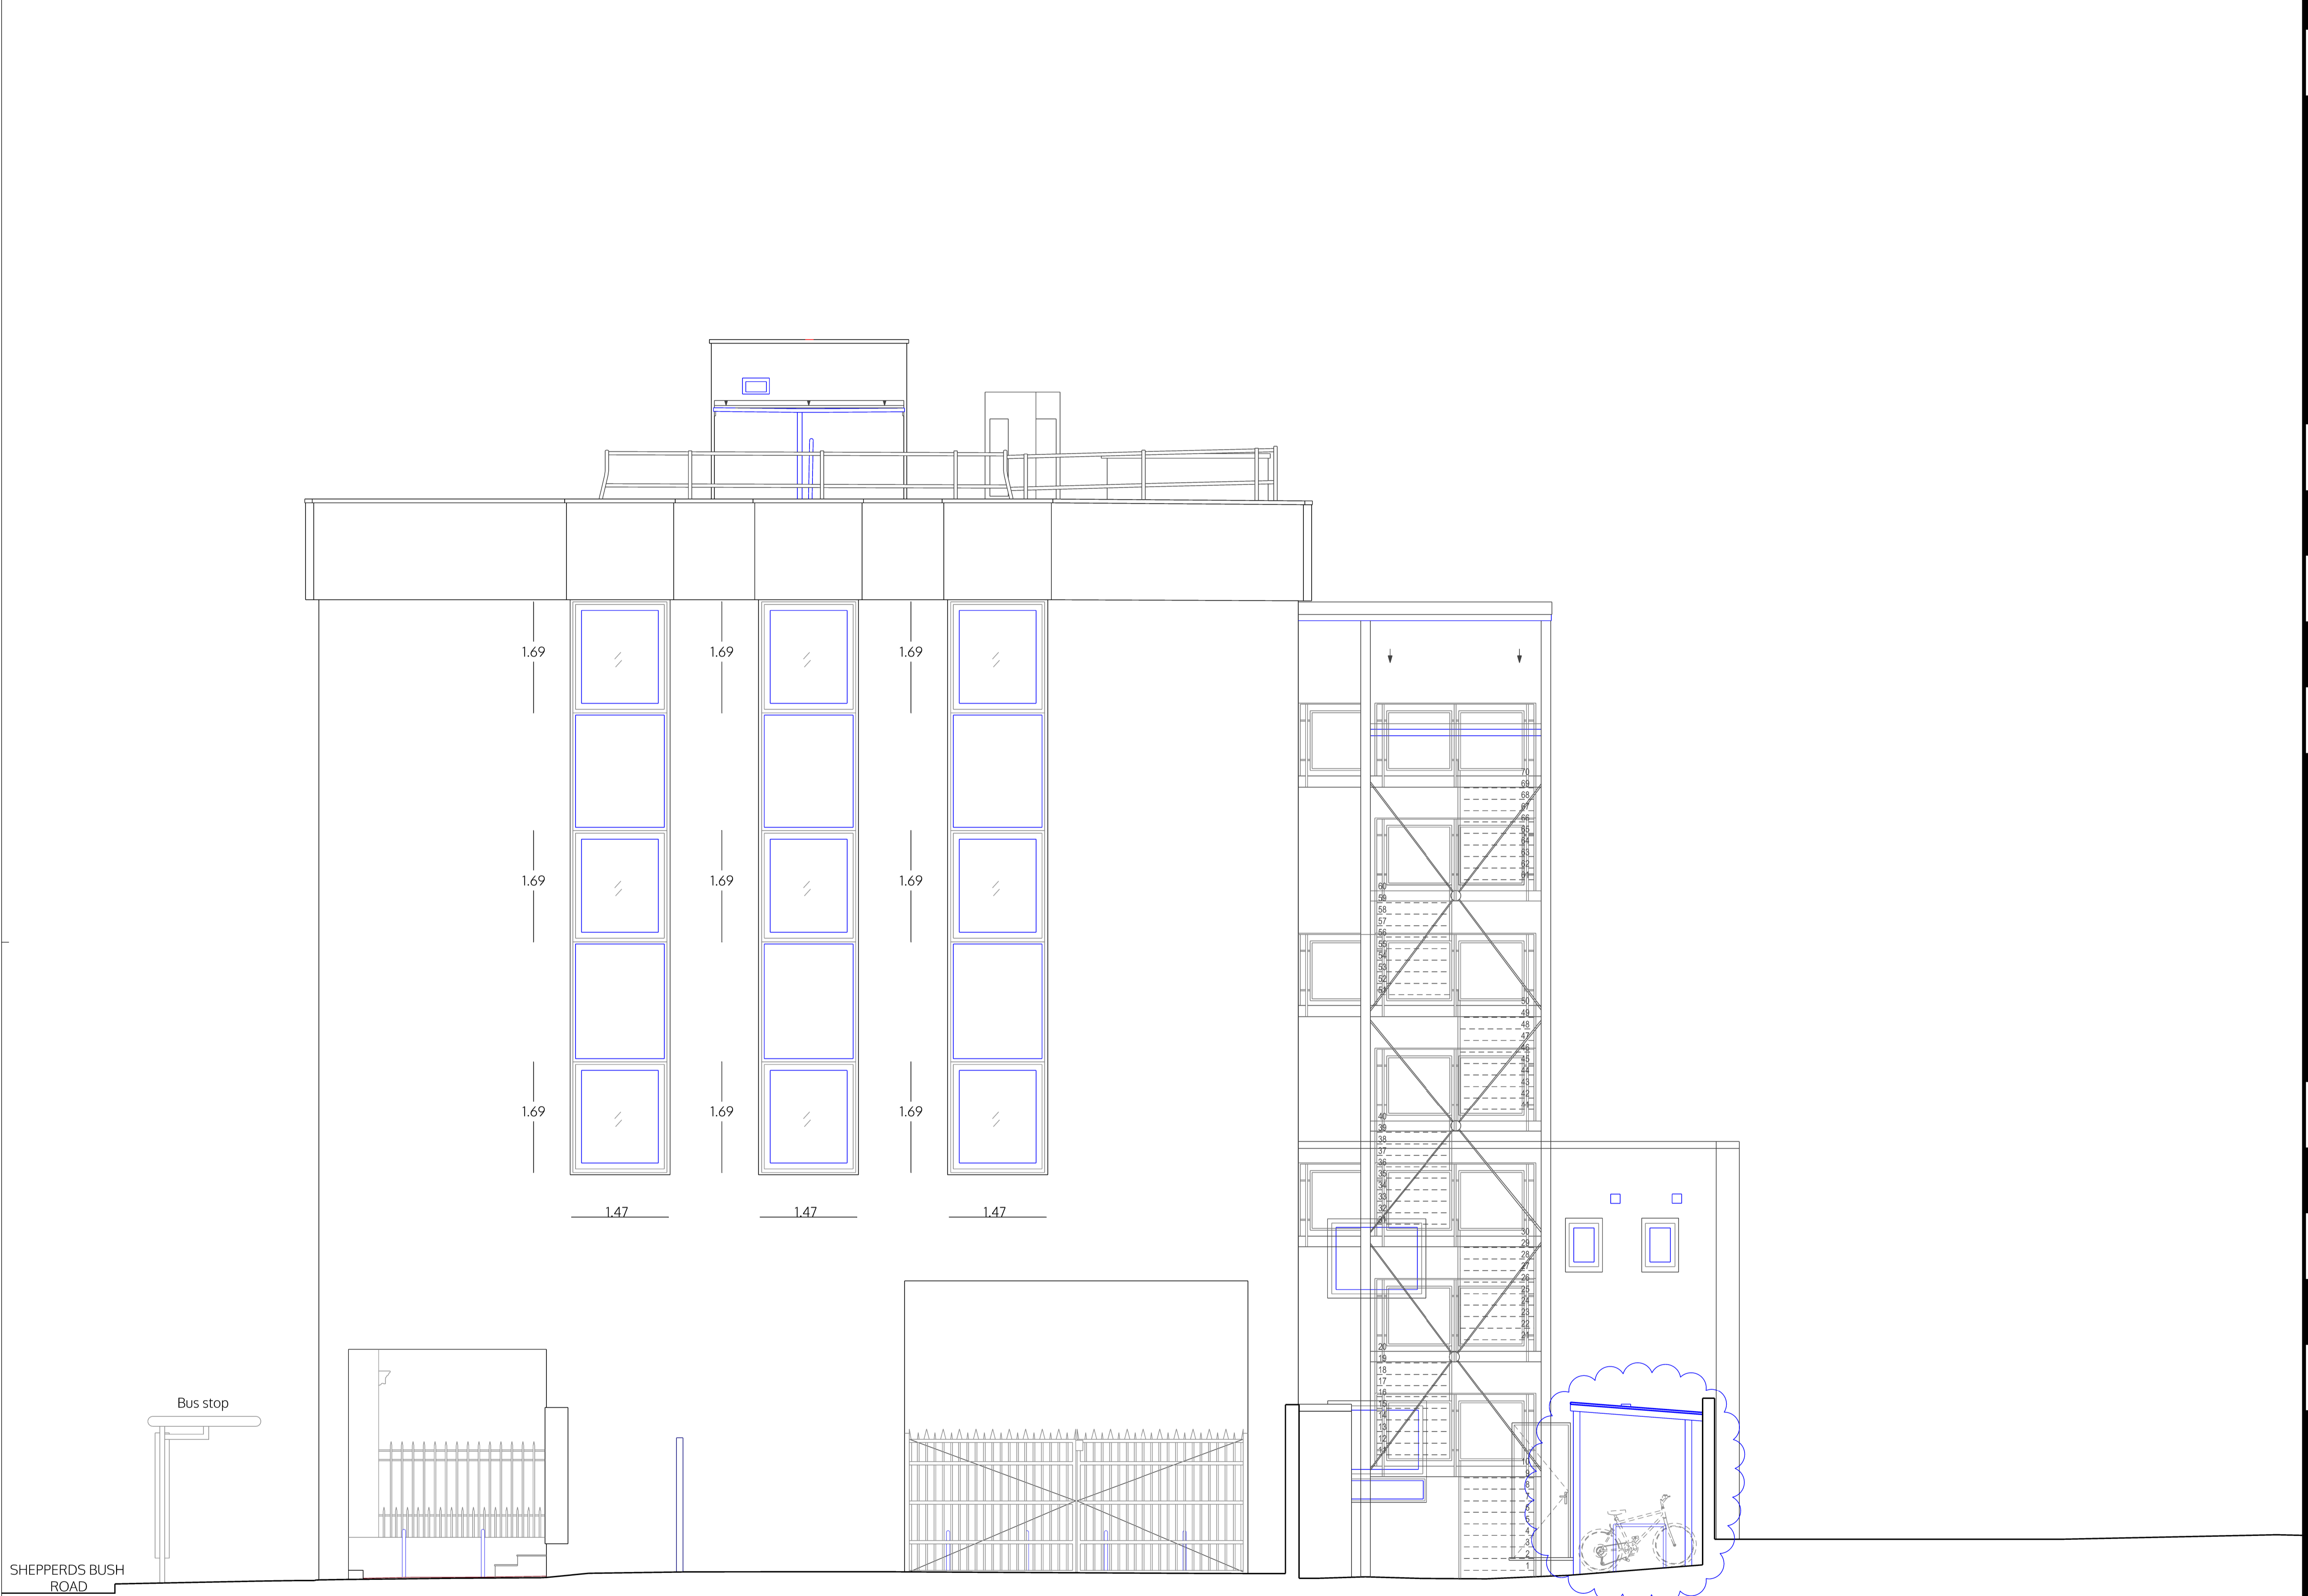

SOUTH ELEVATION

new cycle canopy,
subject of separate full planning application

no. drawn date scale status title client project © ALL COPYRIGHTS RESERVED m 0 1 2 3 4 5 ALL DIMENSIONS TO BE CHECKED ON SITE

spaceAgent

Architects and Designers mail@spaceagent.com
London-Heidelberg-Barcelona-Brussels spaceagent.com
spaceAgent Architects Ltd is a RIBA Chartered Practice


Conversion to residential
227 Shepherds Bush Road
London W6 7AS

227 SBR LTD
London

South elevation
as proposed
rev. C = (Conversion) Class MA

| | |
|---------------|-----------------------|
| Planning only | |
| | 1:100 @A3 1:50 @A1 |
| | 17.09.2025 |
| | I.lezzi |

SHE_P10c16a2

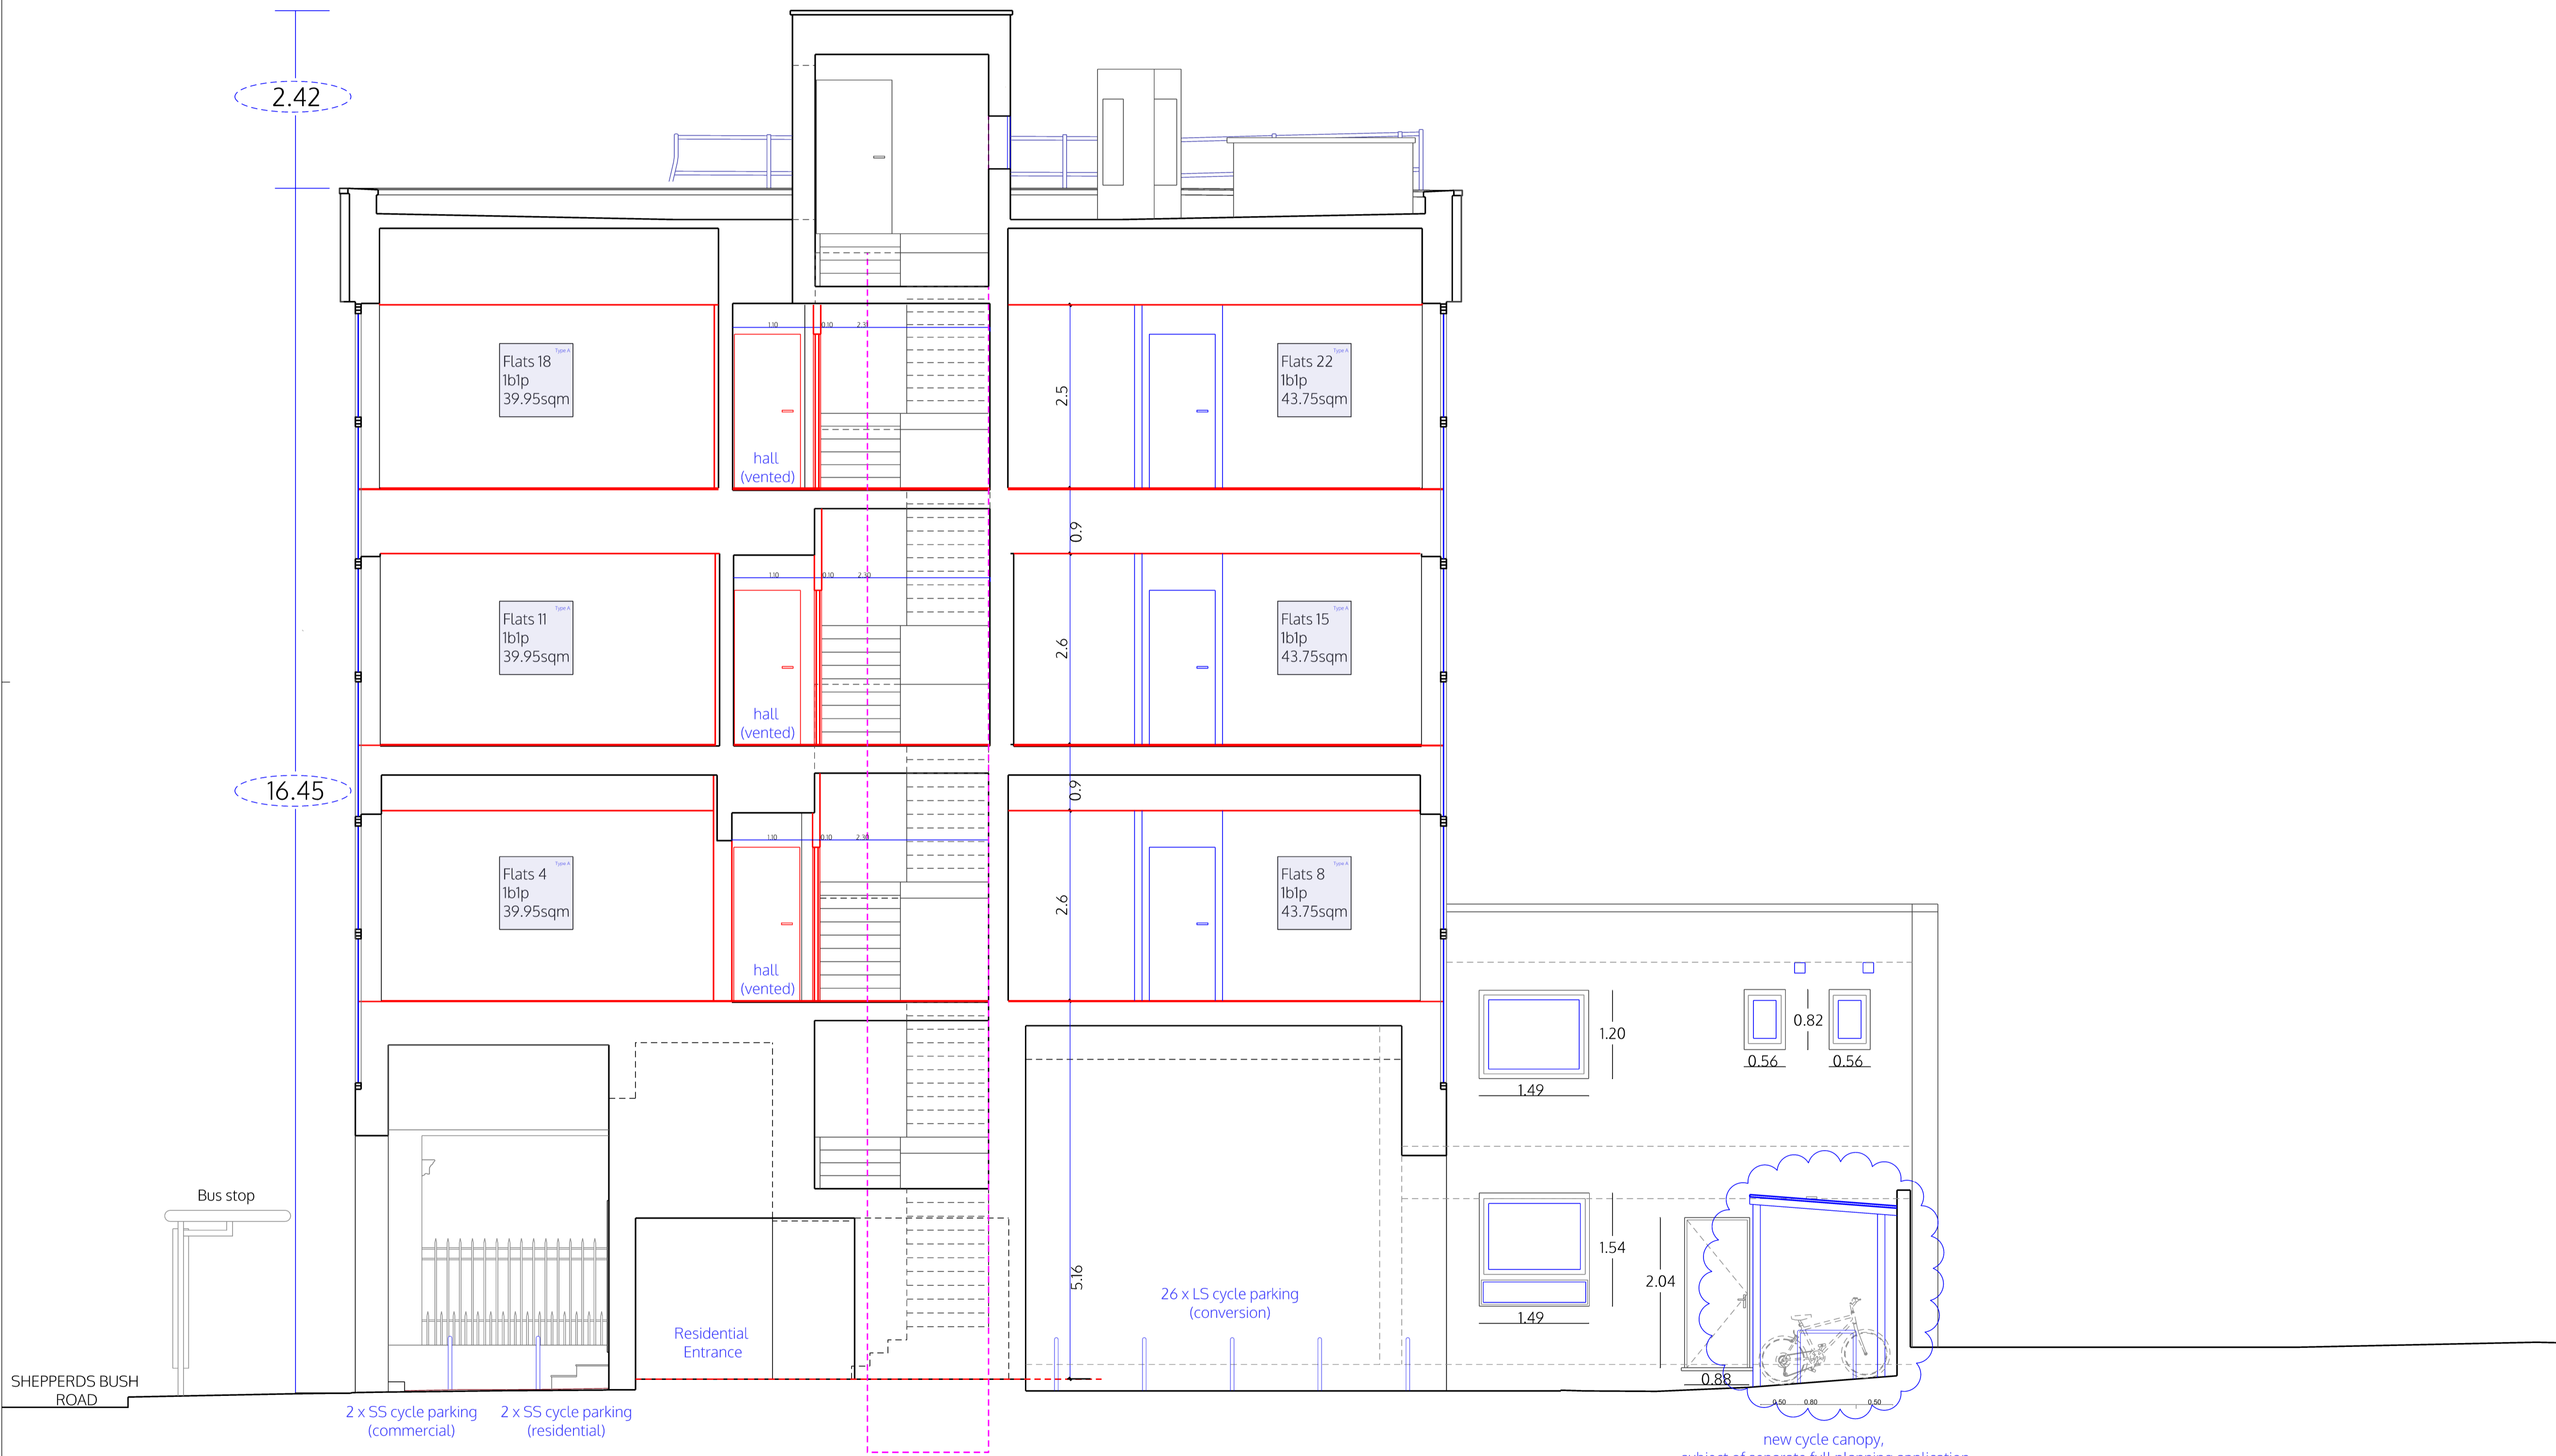

SECTION B-B

no. drawn date scale status title client project © ALL COPYRIGHTS RESERVED m 0 1 2 3 4 5 ALL DIMENSIONS TO BE CHECKED ON SITE

spaceAgent

Architects and Designers mail@spaceagent.com
 London-Heidelberg-Barcelona-Brussels spaceagent.com
 spaceAgent Architects Ltd is a RIBA Chartered Practice

Conversion to residential
 227 Shepherds Bush Road
 London W6 7AS

227 SBR LTD
 London

Section B-B
 as proposed
 rev. C = (Conversion) Class MA


Planning only

1:100 @A3
 1:50 @A1

17.09.2025

I.lezzi

SHE_P11c16a2

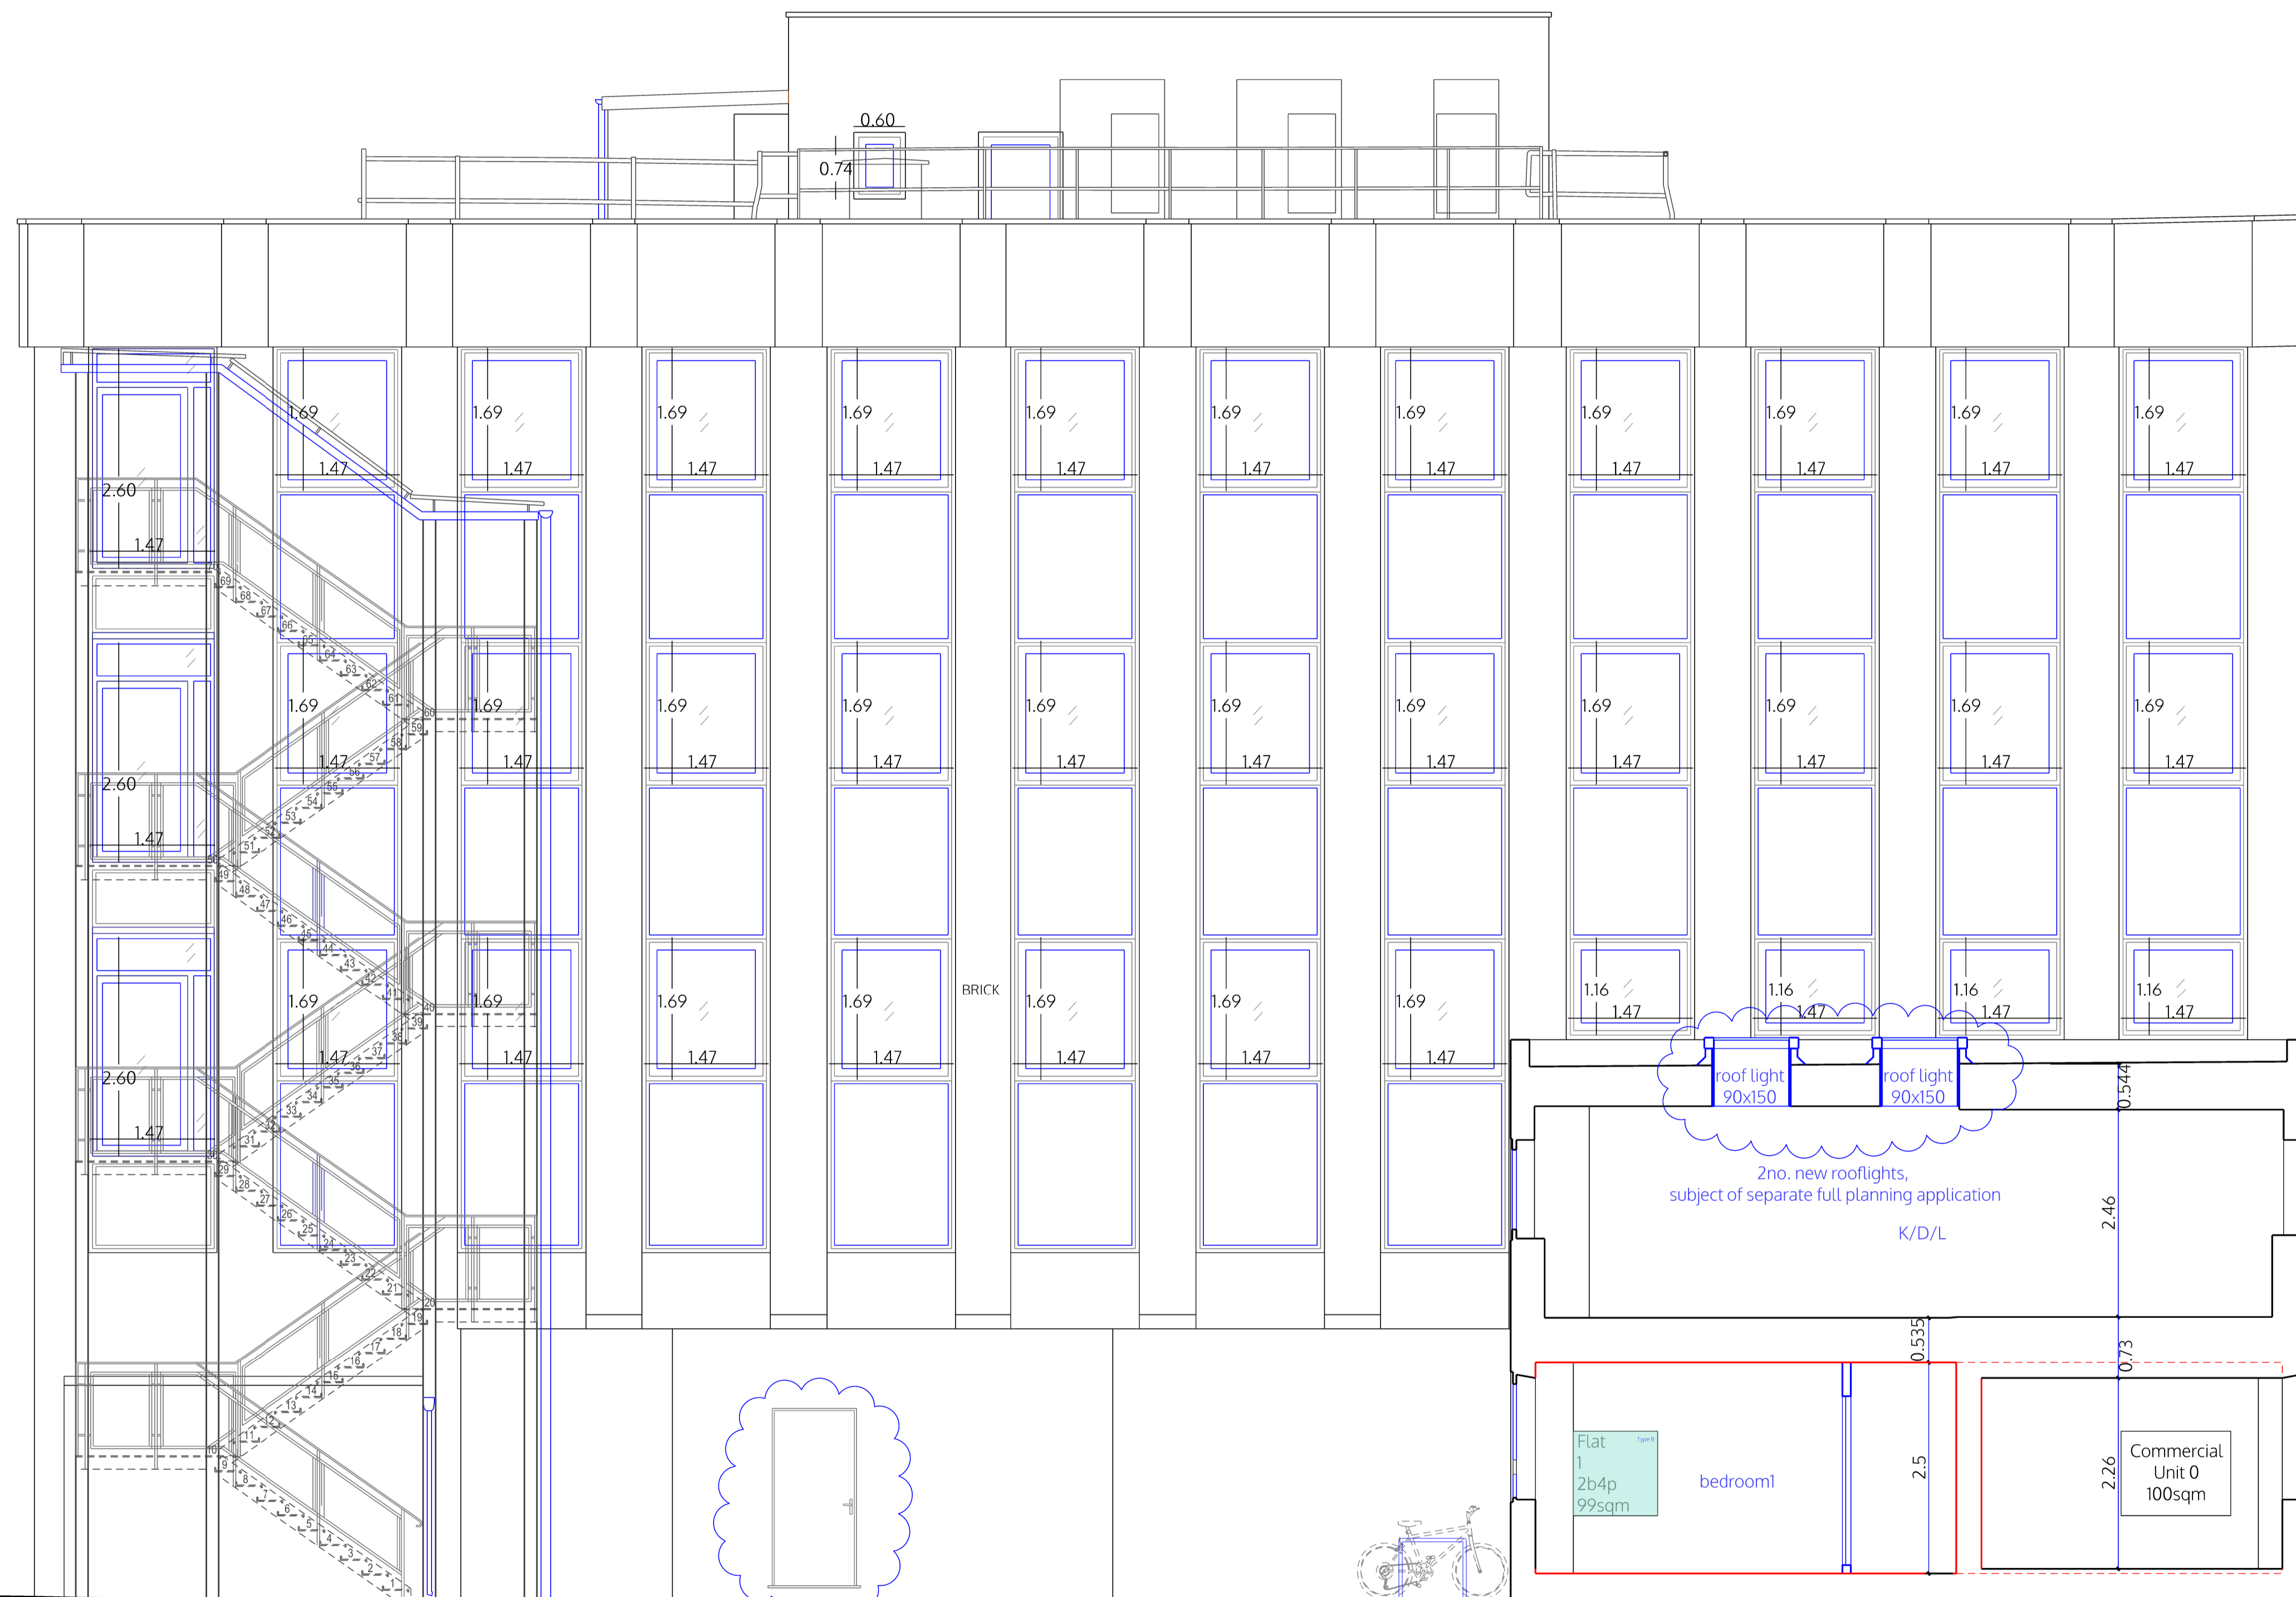

new access door,
subject of separate full planning application

26 x LS cycle parking
(conversion)

BACK ELEVATION (EAST)

no. drawn date scale status title client project © ALL COPYRIGHTS RESERVED m 0 1 2 3 4 5 ALL DIMENSIONS TO BE CHECKED ON SITE

spaceAgent

Architects and Designers mail@spaceagent.com
 London-Heidelberg-Barcelona-Brussels spaceagent.com
 spaceAgent Architects Ltd is a RIBA Chartered Practice

Conversion to residential
 227 Shepherds Bush Road
 London W6 7AS

227 SBR LTD
 London

Back elevation (East)
 as proposed
 rev. C = (Conversion) Class MA

Planning only

1:100 @A3
 1:50 @A1

17.09.2025

I.lezzi

SHE_P12c16a3



SECTION A-A

no. drawn date scale status title client project © ALL COPYRIGHTS RESERVED m 0 1 2 3 4 5 ALL DIMENSIONS TO BE CHECKED ON SITE

spaceAgent

Architects and Designers mail@spaceagent.com
 London-Heidelberg-Barcelona-Brussels spaceagent.com
 spaceAgent Architects Ltd is a RIBA Chartered Practice

Conversion to residential
 227 Shepherds Bush Road
 London W6 7AS

227 SBR LTD
 London

Section A-A
 as proposed
 rev. C = (Conversion) Class MA


Planning only

1:100 @A3
 1:50 @A1

17.09.2025

I.lezzi

SHE_P13c16a2

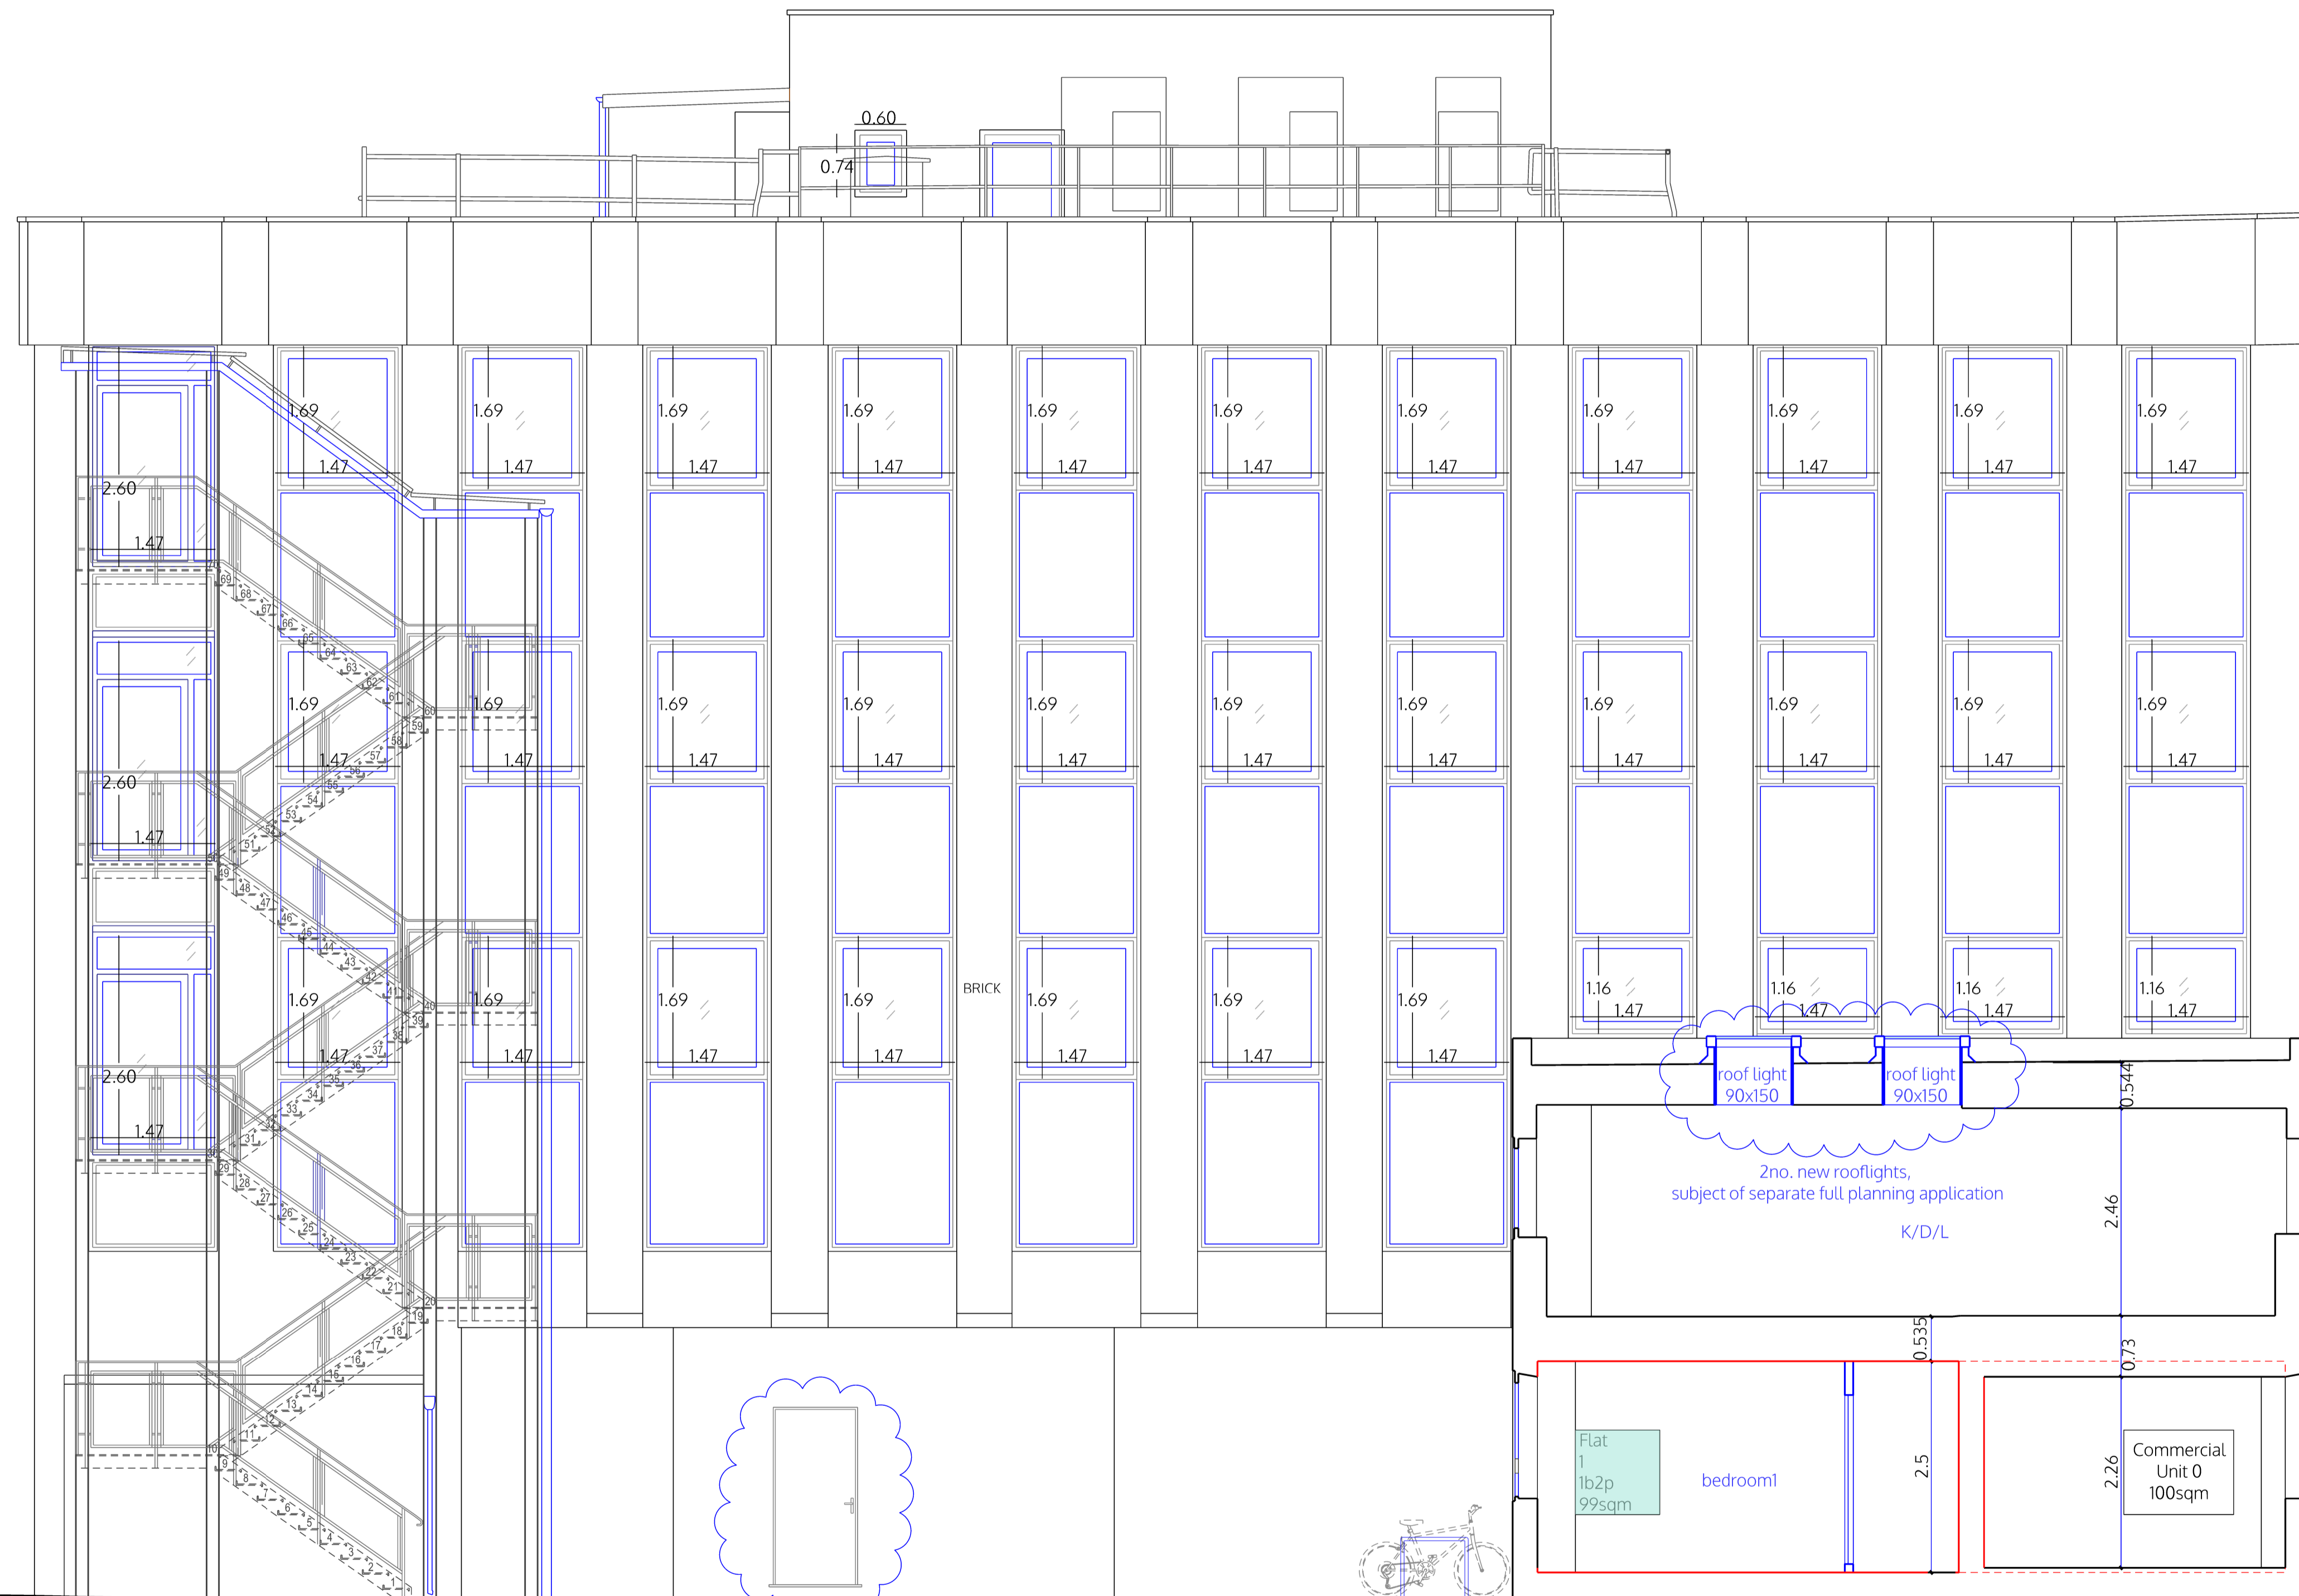

new access door,
subject of separate full planning application

26 x LS cycle parking
(conversion)

BACK ELEVATION (EAST)

no. drawn date scale status title client project © ALL COPYRIGHTS RESERVED m 0 1 2 3 4 5 ALL DIMENSIONS TO BE CHECKED ON SITE

spaceAgent

Architects and Designers mail@spaceagent.com
London-Heidelberg-Barcelona-Brussels spaceagent.com
spaceAgent Architects Ltd is a RIBA Chartered Practice

Conversion to residential
227 Shepherds Bush Road
London W6 7AS

227 SBR LTD
London

Back elevation (East)
as proposed
rev. C = (Conversion) Class MA

Planning only

1:100 @A3
1:50 @A1

25.09.2025

I.lezzi

SHE_P12c16a4