



B

E


DRAFT GA

1:100 @A3
1:50 @A1

30.10.2025

1. lezzi

CRD_P01h7

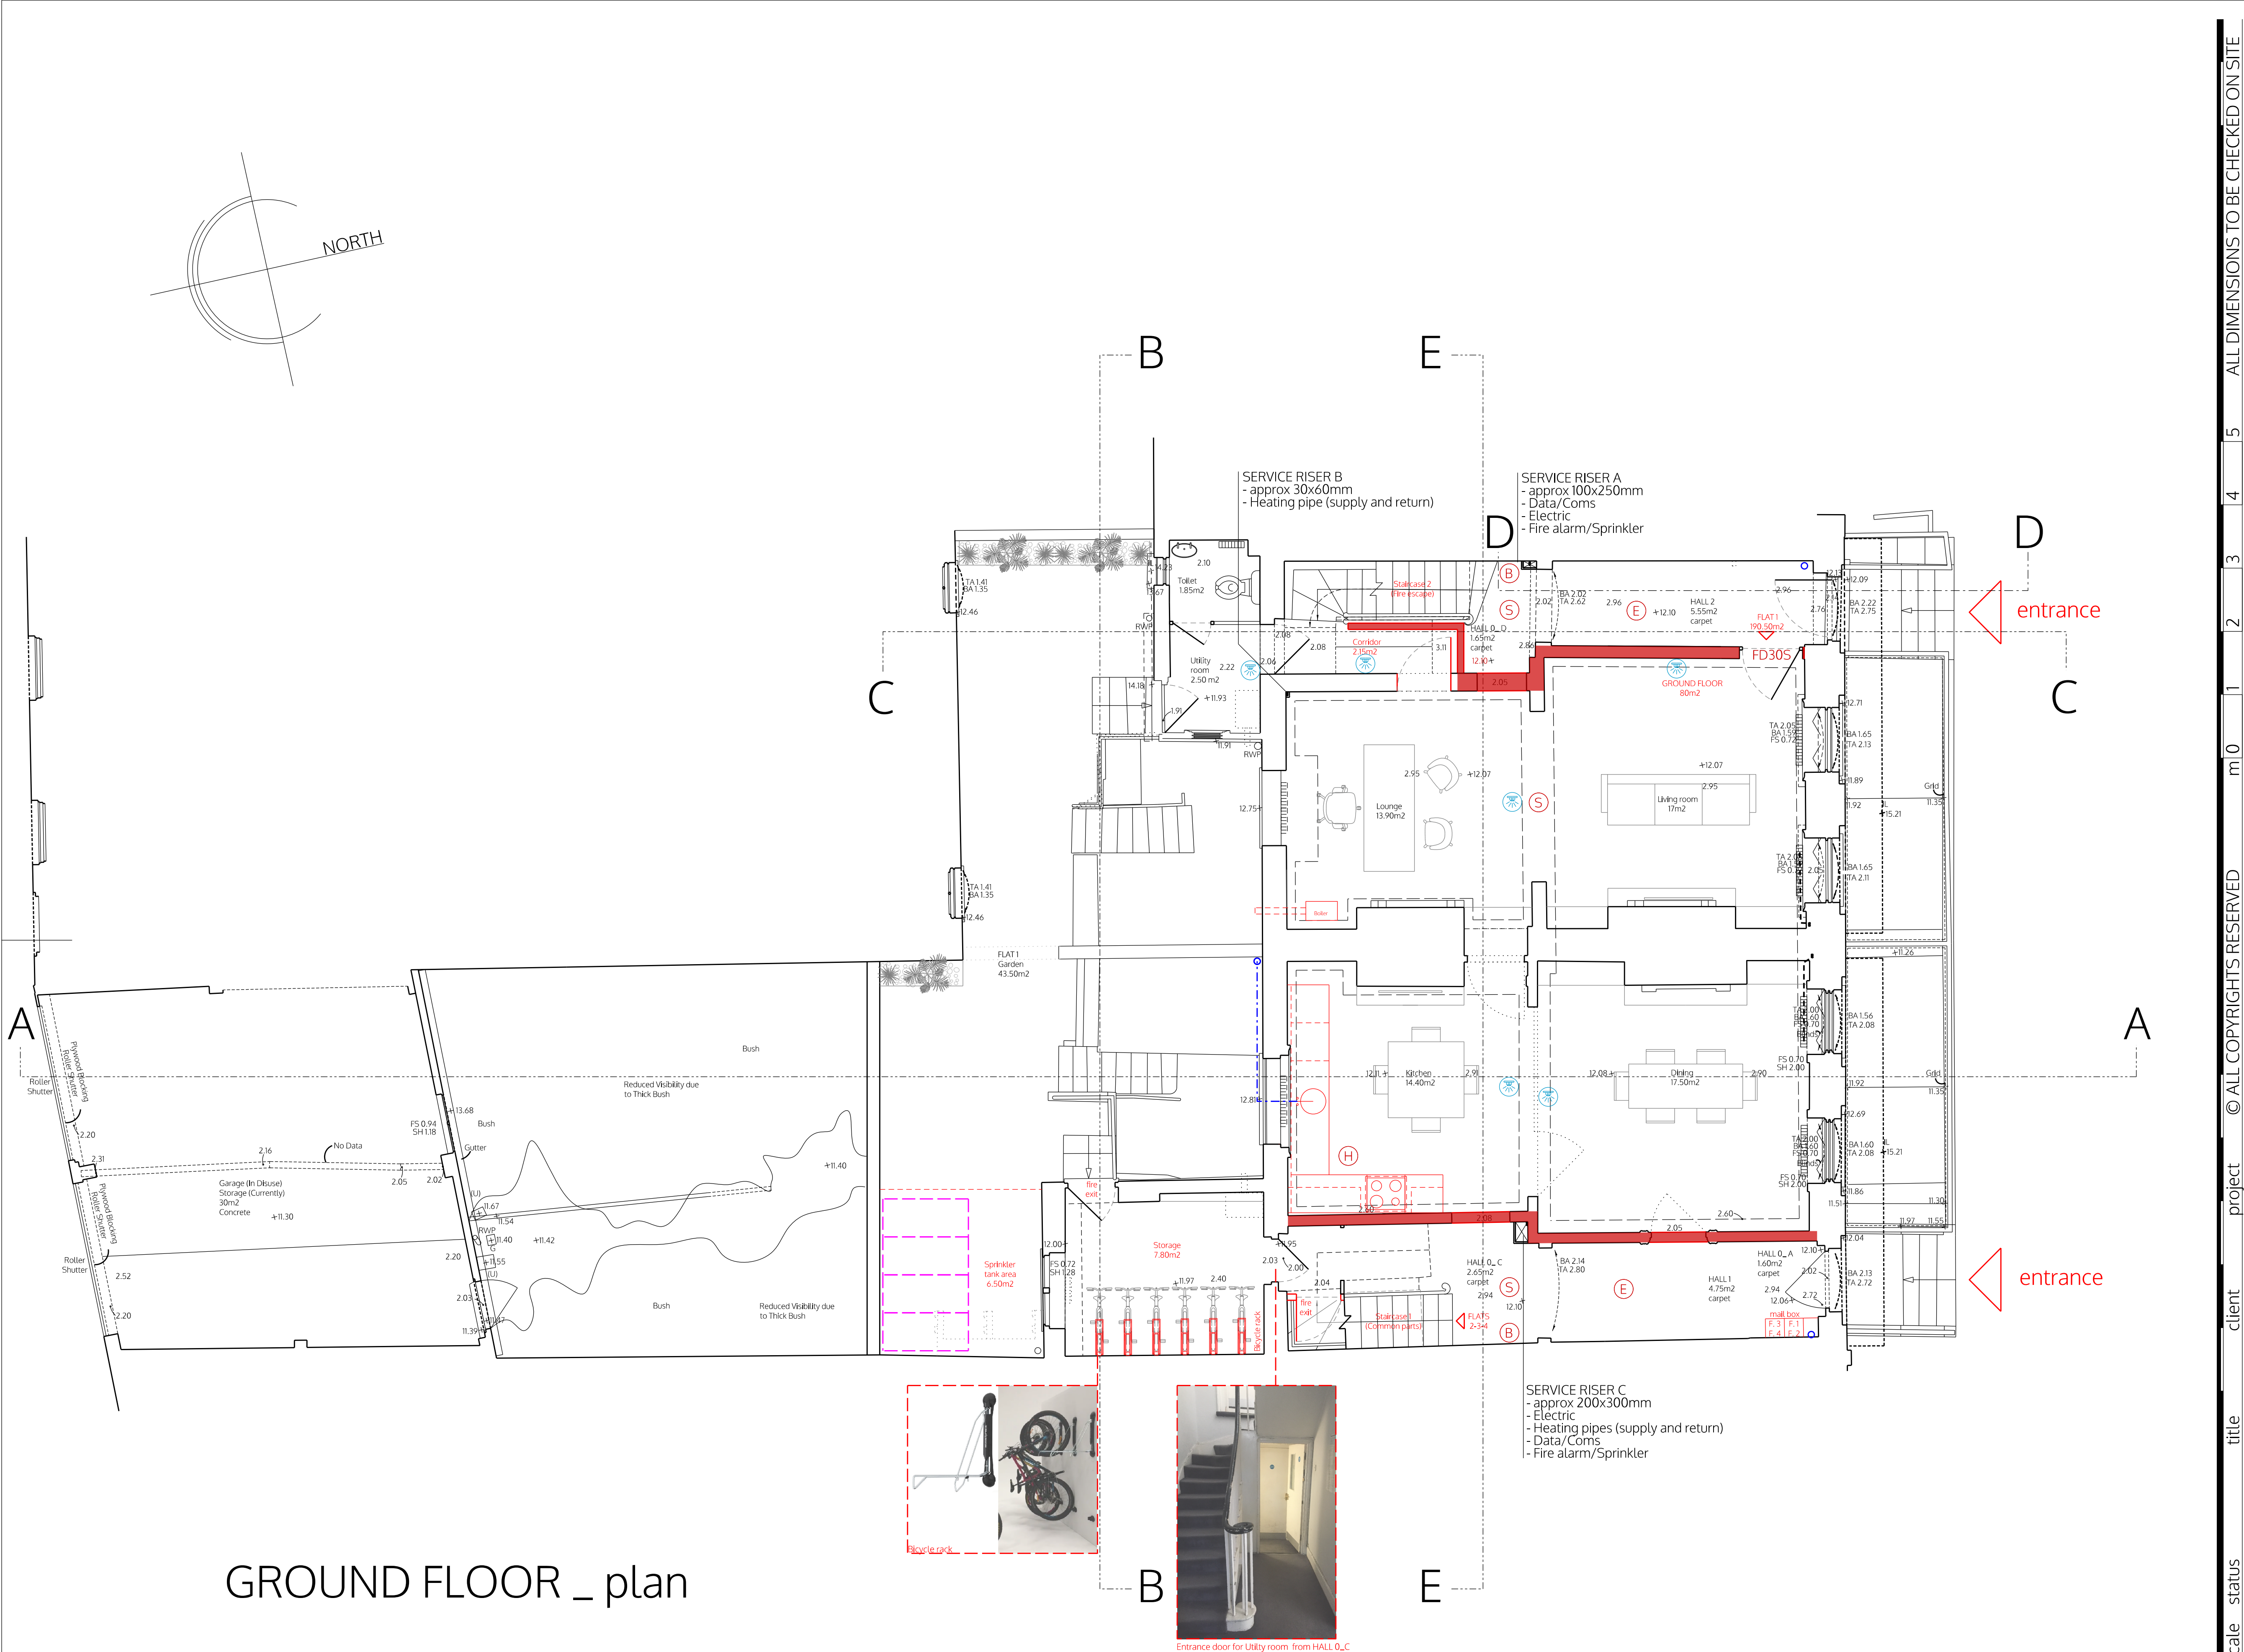

GROUND FLOOR _ plan

LEGEND

-  heat detector
-  smoke detector
-  fire alarm bell
-  Emergency light
-  Sprinkler Area
-  FD30S fire door 30min_seal+self-closer
-  F60 wall
-  ---- service route (2 x 22mm pipes)
-  Water proofing,
drainage, ventilation, fire
protection and heating to check!

This general arrangement plan is for reference only and subject to statutory approvals, i.e. planning, party wall award and building control, and structural engineer.

All plans to be read in conjunction with related documentation. All discrepancies to be notified to the design team.

spaceAgent 

Architects and Designers mail@spaceagent.com
London-Heidelberg-Barcelona-Brussels spaceagent.com
spaceAgent Architects Ltd is a RIBA Chartered Practice

Conversion to residential
402-404 Commercial Road
London E1 0LB

Ackroyd Legal
16 Prescott St.
London E1 8AZ

Ground Floor Plan
as proposed


DRAFT GA

1:100 @A3
1:50 @A1

30.10.2025

l.lezzi

CRD_P02h7

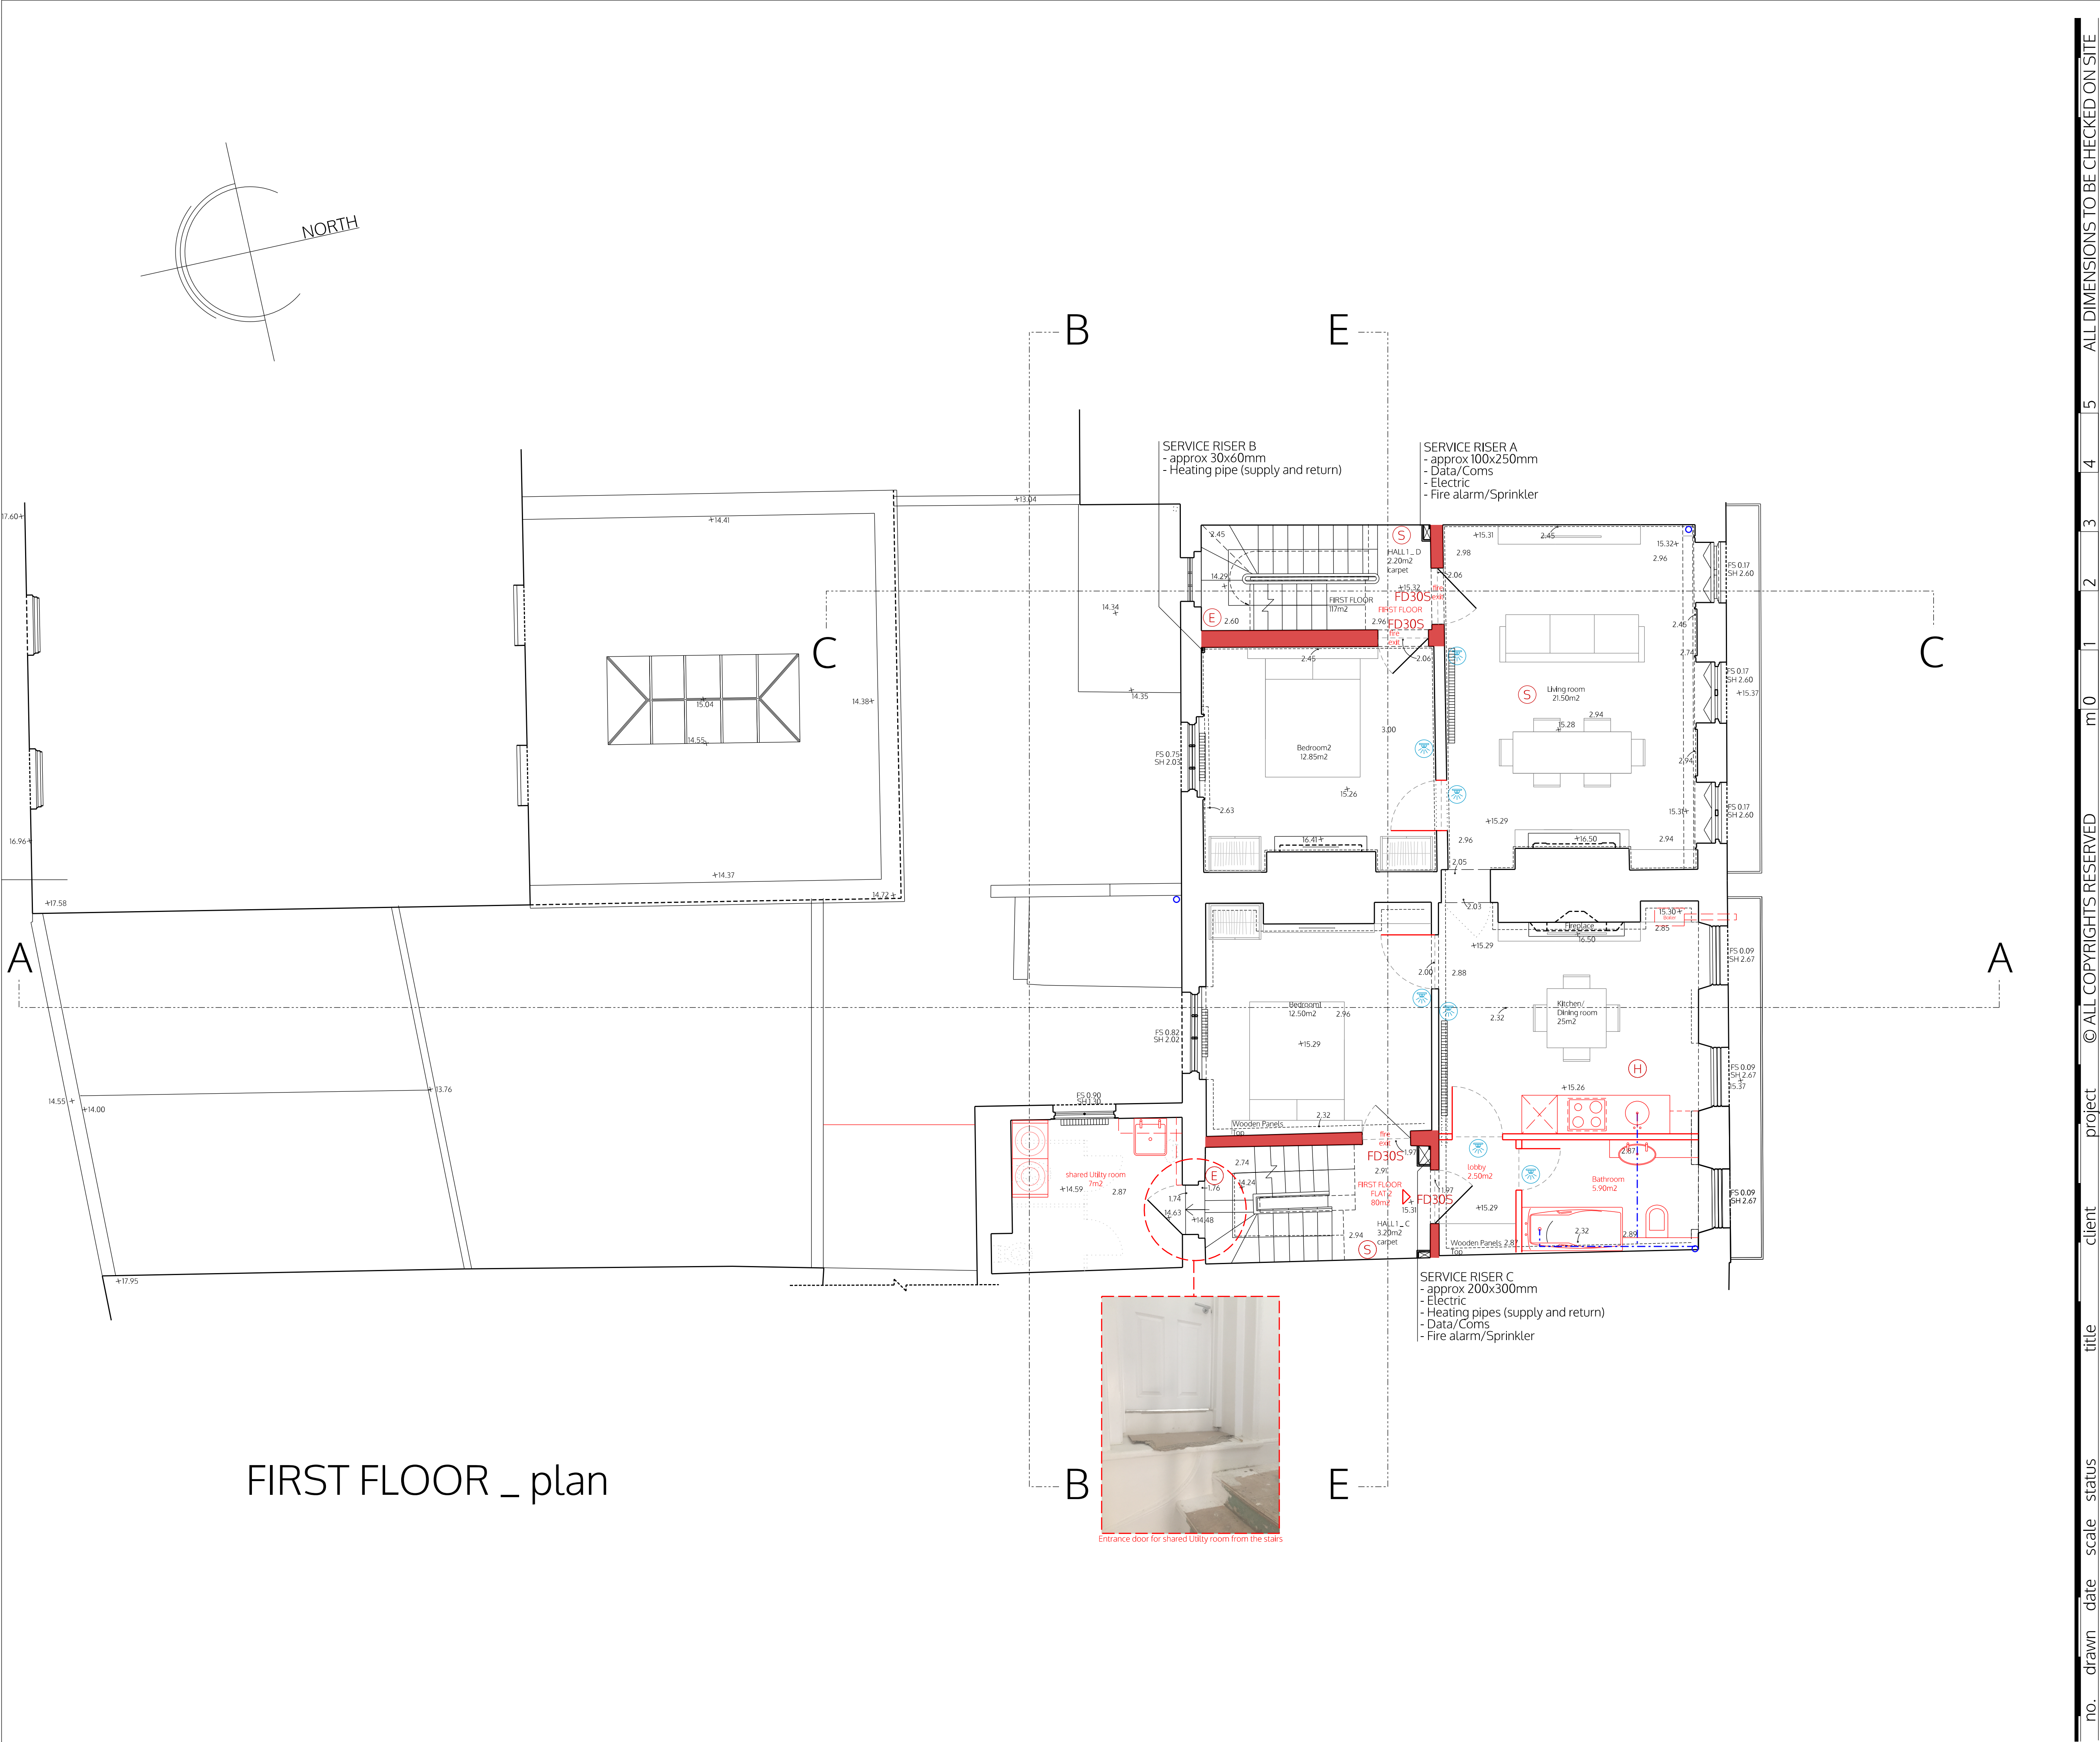

LEGEND

Ⓜ

heat detector

Ⓢ

smoke detector

Ⓑ

fire alarm bell

ⓔ

Emergency light

Sprinkler Area

FD30S

fire door 30min_seal+self-closer

F60 wall

service route (2 x 22mm pipes)

Water proofing, drainage, ventilation, fire protection and heating to check!

This general arrangement plan is for reference only and subject to statutory approvals, i.e. planning, party wall award and building control, and structural engineer.

All plans to be read in conjunction with related documentation. All discrepancies to be notified to the design team.

spaceAgent

Architects and Designers
London-Heidelberg-Barcelona-Brussels
spaceAgent Architects Ltd is a RIBA Chartered Practice

mail@spaceagent.com
spaceagent.com

Conversion to residential
402-404 Commercial Road
London E1 0LB

Ackroyd Legal
16 Prescott St.
London E1 8AZ

First Floor Plan
as proposed

DRAFT GA


1:100 @A3
1:50 @A1

30.10.2025

I.lezzi

CRD_P03h7

no. drawn date scale status title client project copyright reserved m0 1 2 3 4 5 ALL DIMENSIONS TO BE CHECKED ON SITE

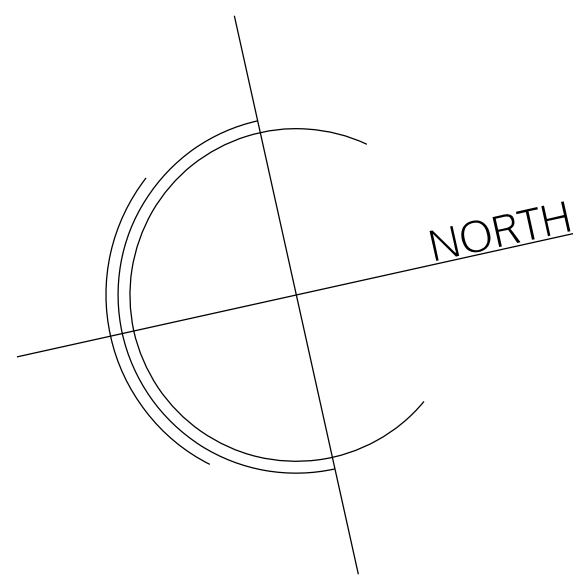

SECOND FLOOR _ plan

- LEGEND
- Ⓜ heat detector
 - Ⓢ smoke detector
 - Ⓟ fire alarm bell
 - ⓔ Emergency light
 - Ⓜ Sprinkler Area
 - FD30S fire door 30min_seal+self-closer
 - F60 wall
 - service route (2 x 22mm pipes)
 - Water proofing, drainage, ventilation, fire protection and heating to check!

This general arrangement plan is for reference only and subject to statutory approvals, i.e. planning, party wall award and building control, and structural engineer.

All plans to be read in conjunction with related documentation. All discrepancies to be notified to the design team.

spaceAgent

Architects and Designers mail@spaceagent.com
London-Heidelberg-Barcelona-Brussels spaceagent.com
spaceAgent Architects Ltd is a RIBA Chartered Practice

Conversion to residential
402-404 Commercial Road
London E1 0LB

Ackroyd Legal
16 Prescott St.
London E1 8AZ

Second Floor Plan
as proposed


DRAFT GA

1:100 @A3
1:50 @A1


30.10.2025

I.lezzi

CRD_P04h7

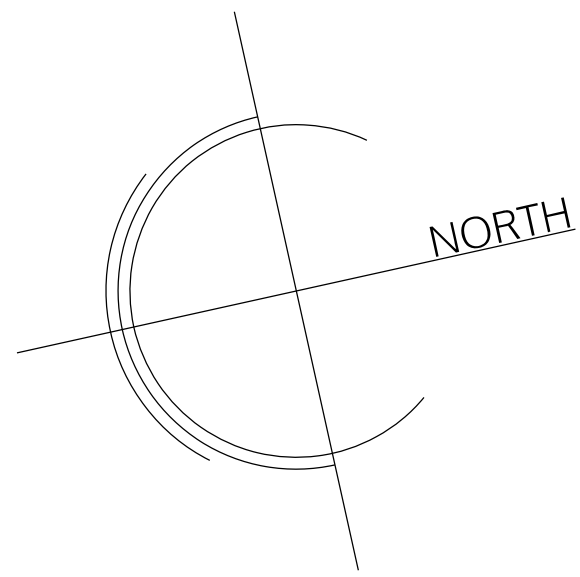

THIRD FLOOR _ plan

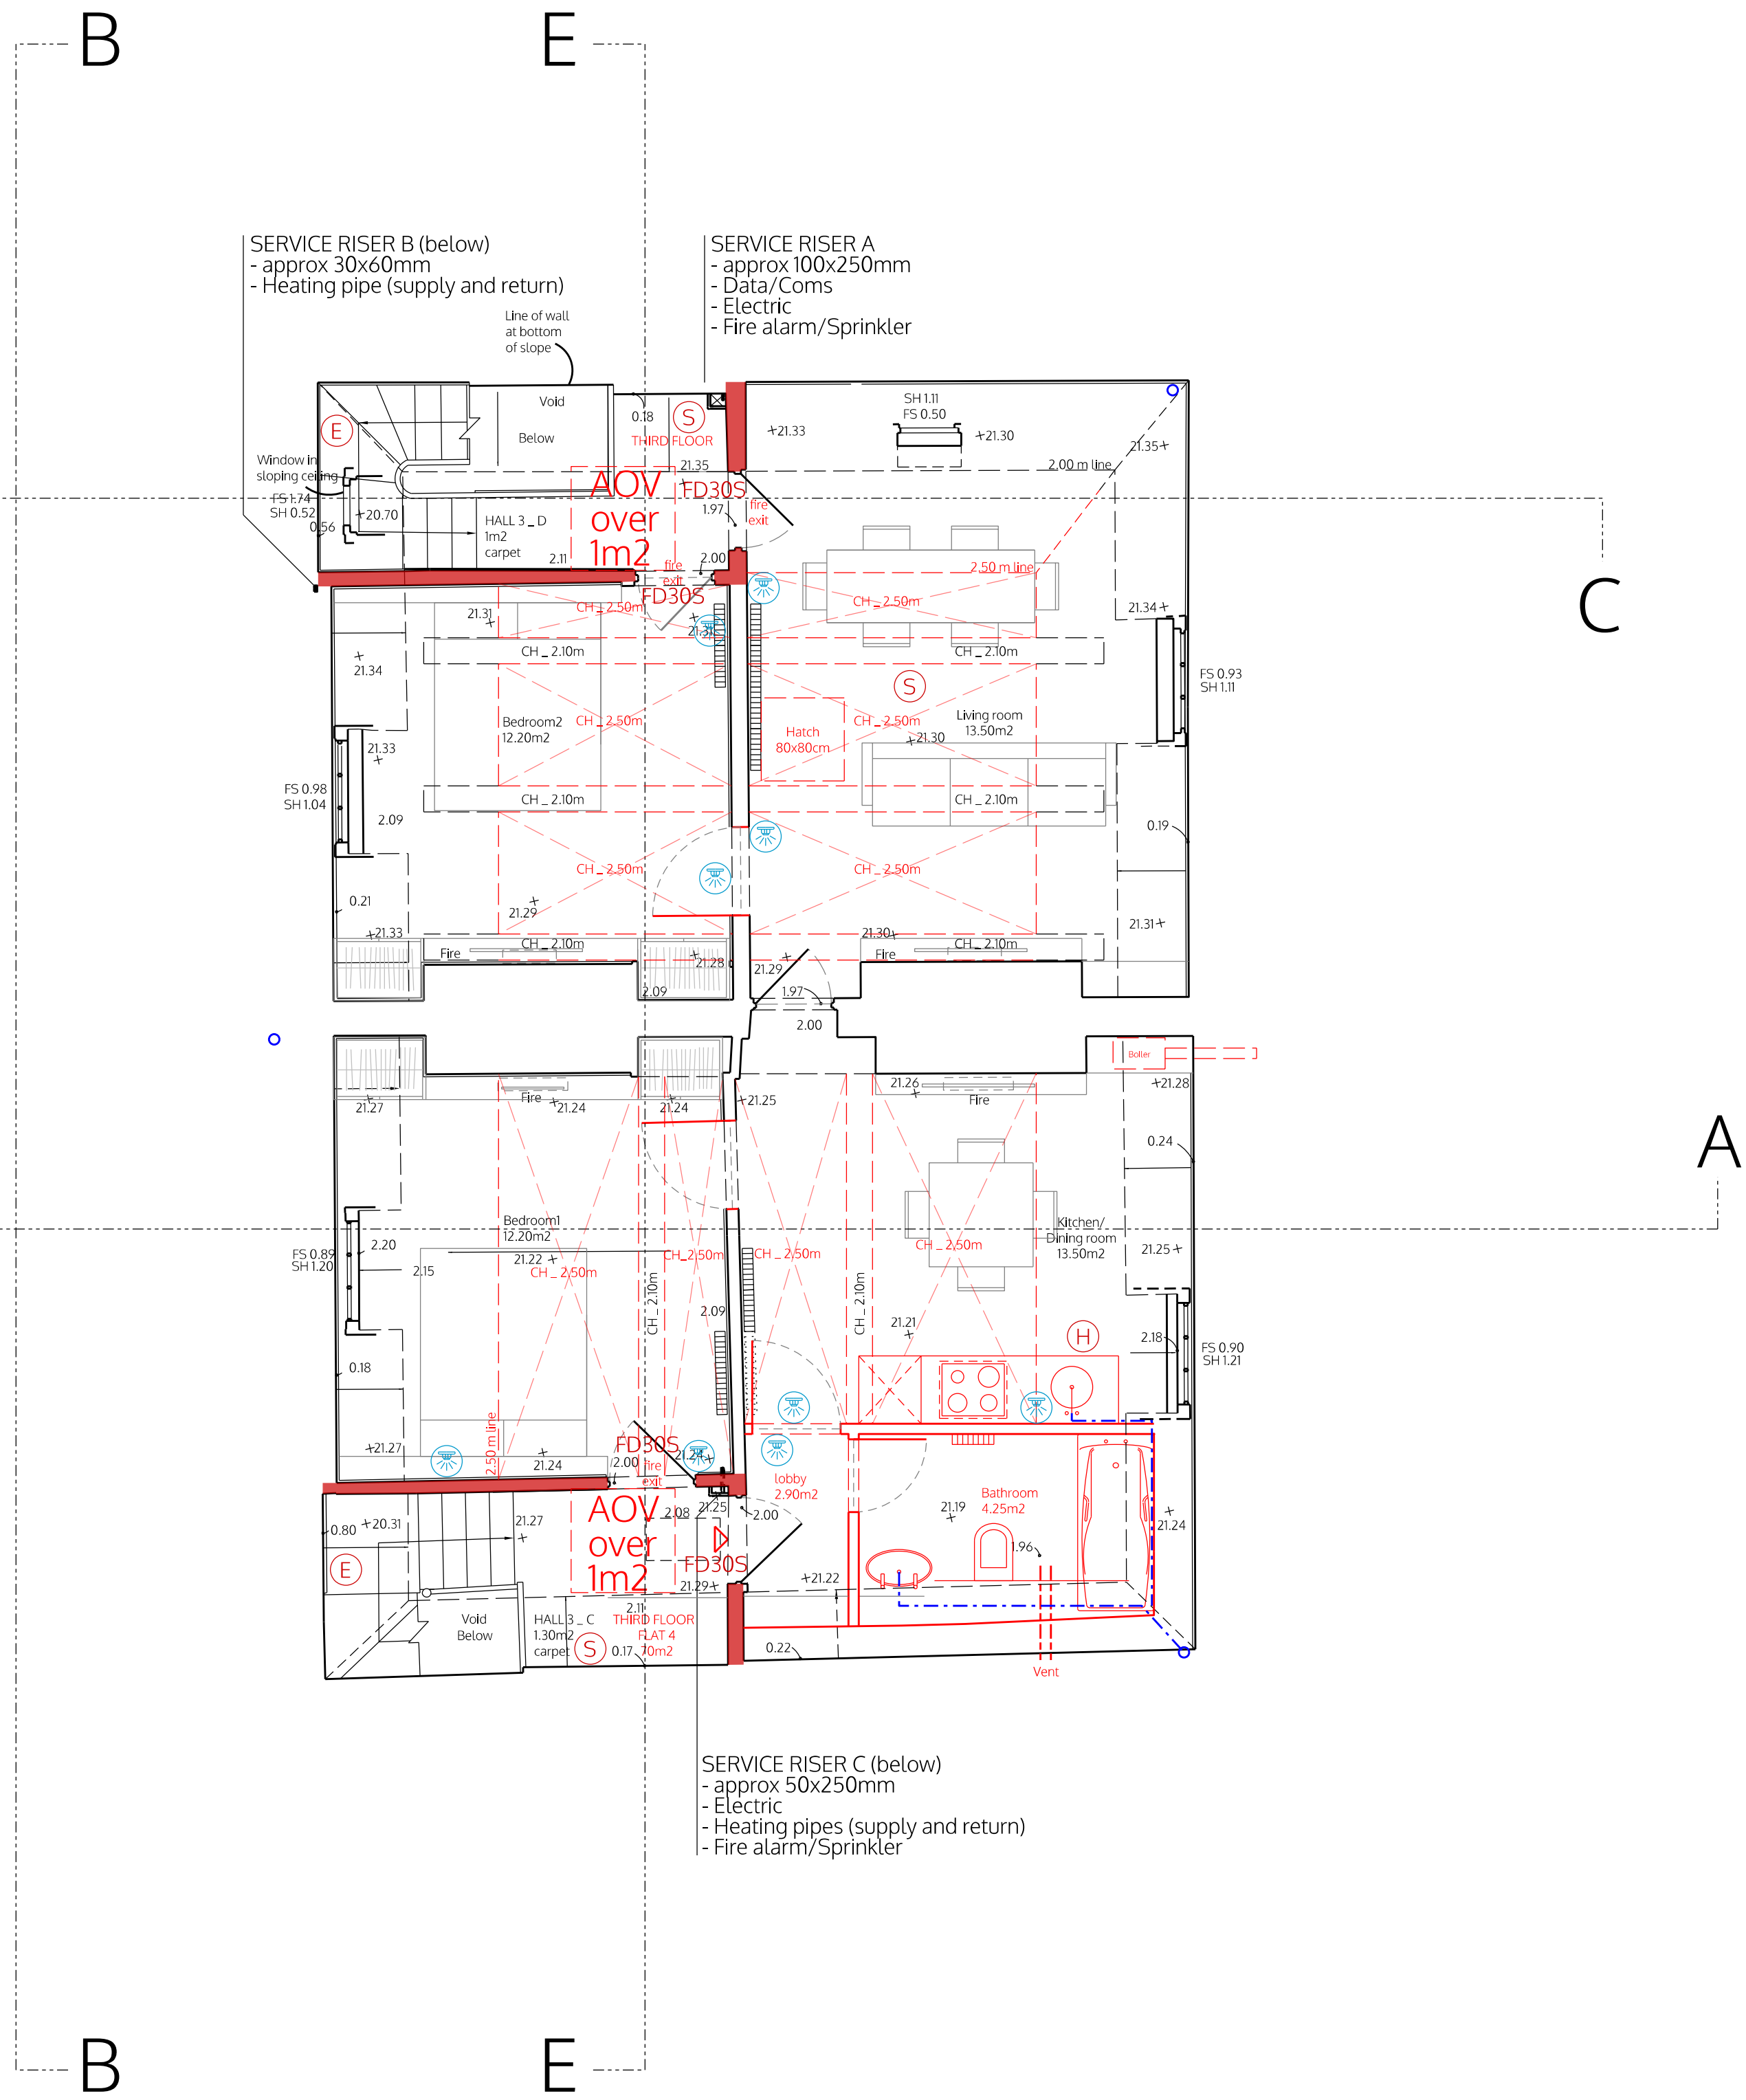

- LEGEND
- (H) heat detector
 - (S) smoke detector
 - (B) fire alarm bell
 - (E) Emergency light
 - (S) Sprinkler Area
 - FD30S fire door 30min_seal+self-closer
 - F60 wall
 - service route (2 x 22mm pipes)
 - Water proofing, drainage, ventilation, fire protection and heating to check!

This general arrangement plan is for reference only and subject to statutory approvals, i.e. planning, party wall award and building control, and structural engineer.

All plans to be read in conjunction with related documentation. All discrepancies to be notified to the design team.

spaceAgent


Architects and Designers mail@spaceagent.com
London-Heidelberg-Barcelona-Brussels spaceagent.com
spaceAgent Architects Ltd is a RIBA Chartered Practice

Conversion to residential
402-404 Commercial Road
London E1 0LB

Ackroyd Legal
16 Prescott St.
London E1 8AZ

Third Floor Plan
as proposed

DRAFT GA	
1:100 @A3	1:50 @A1
30.10.2025	
I.lezzi	
CRD_P05h7	

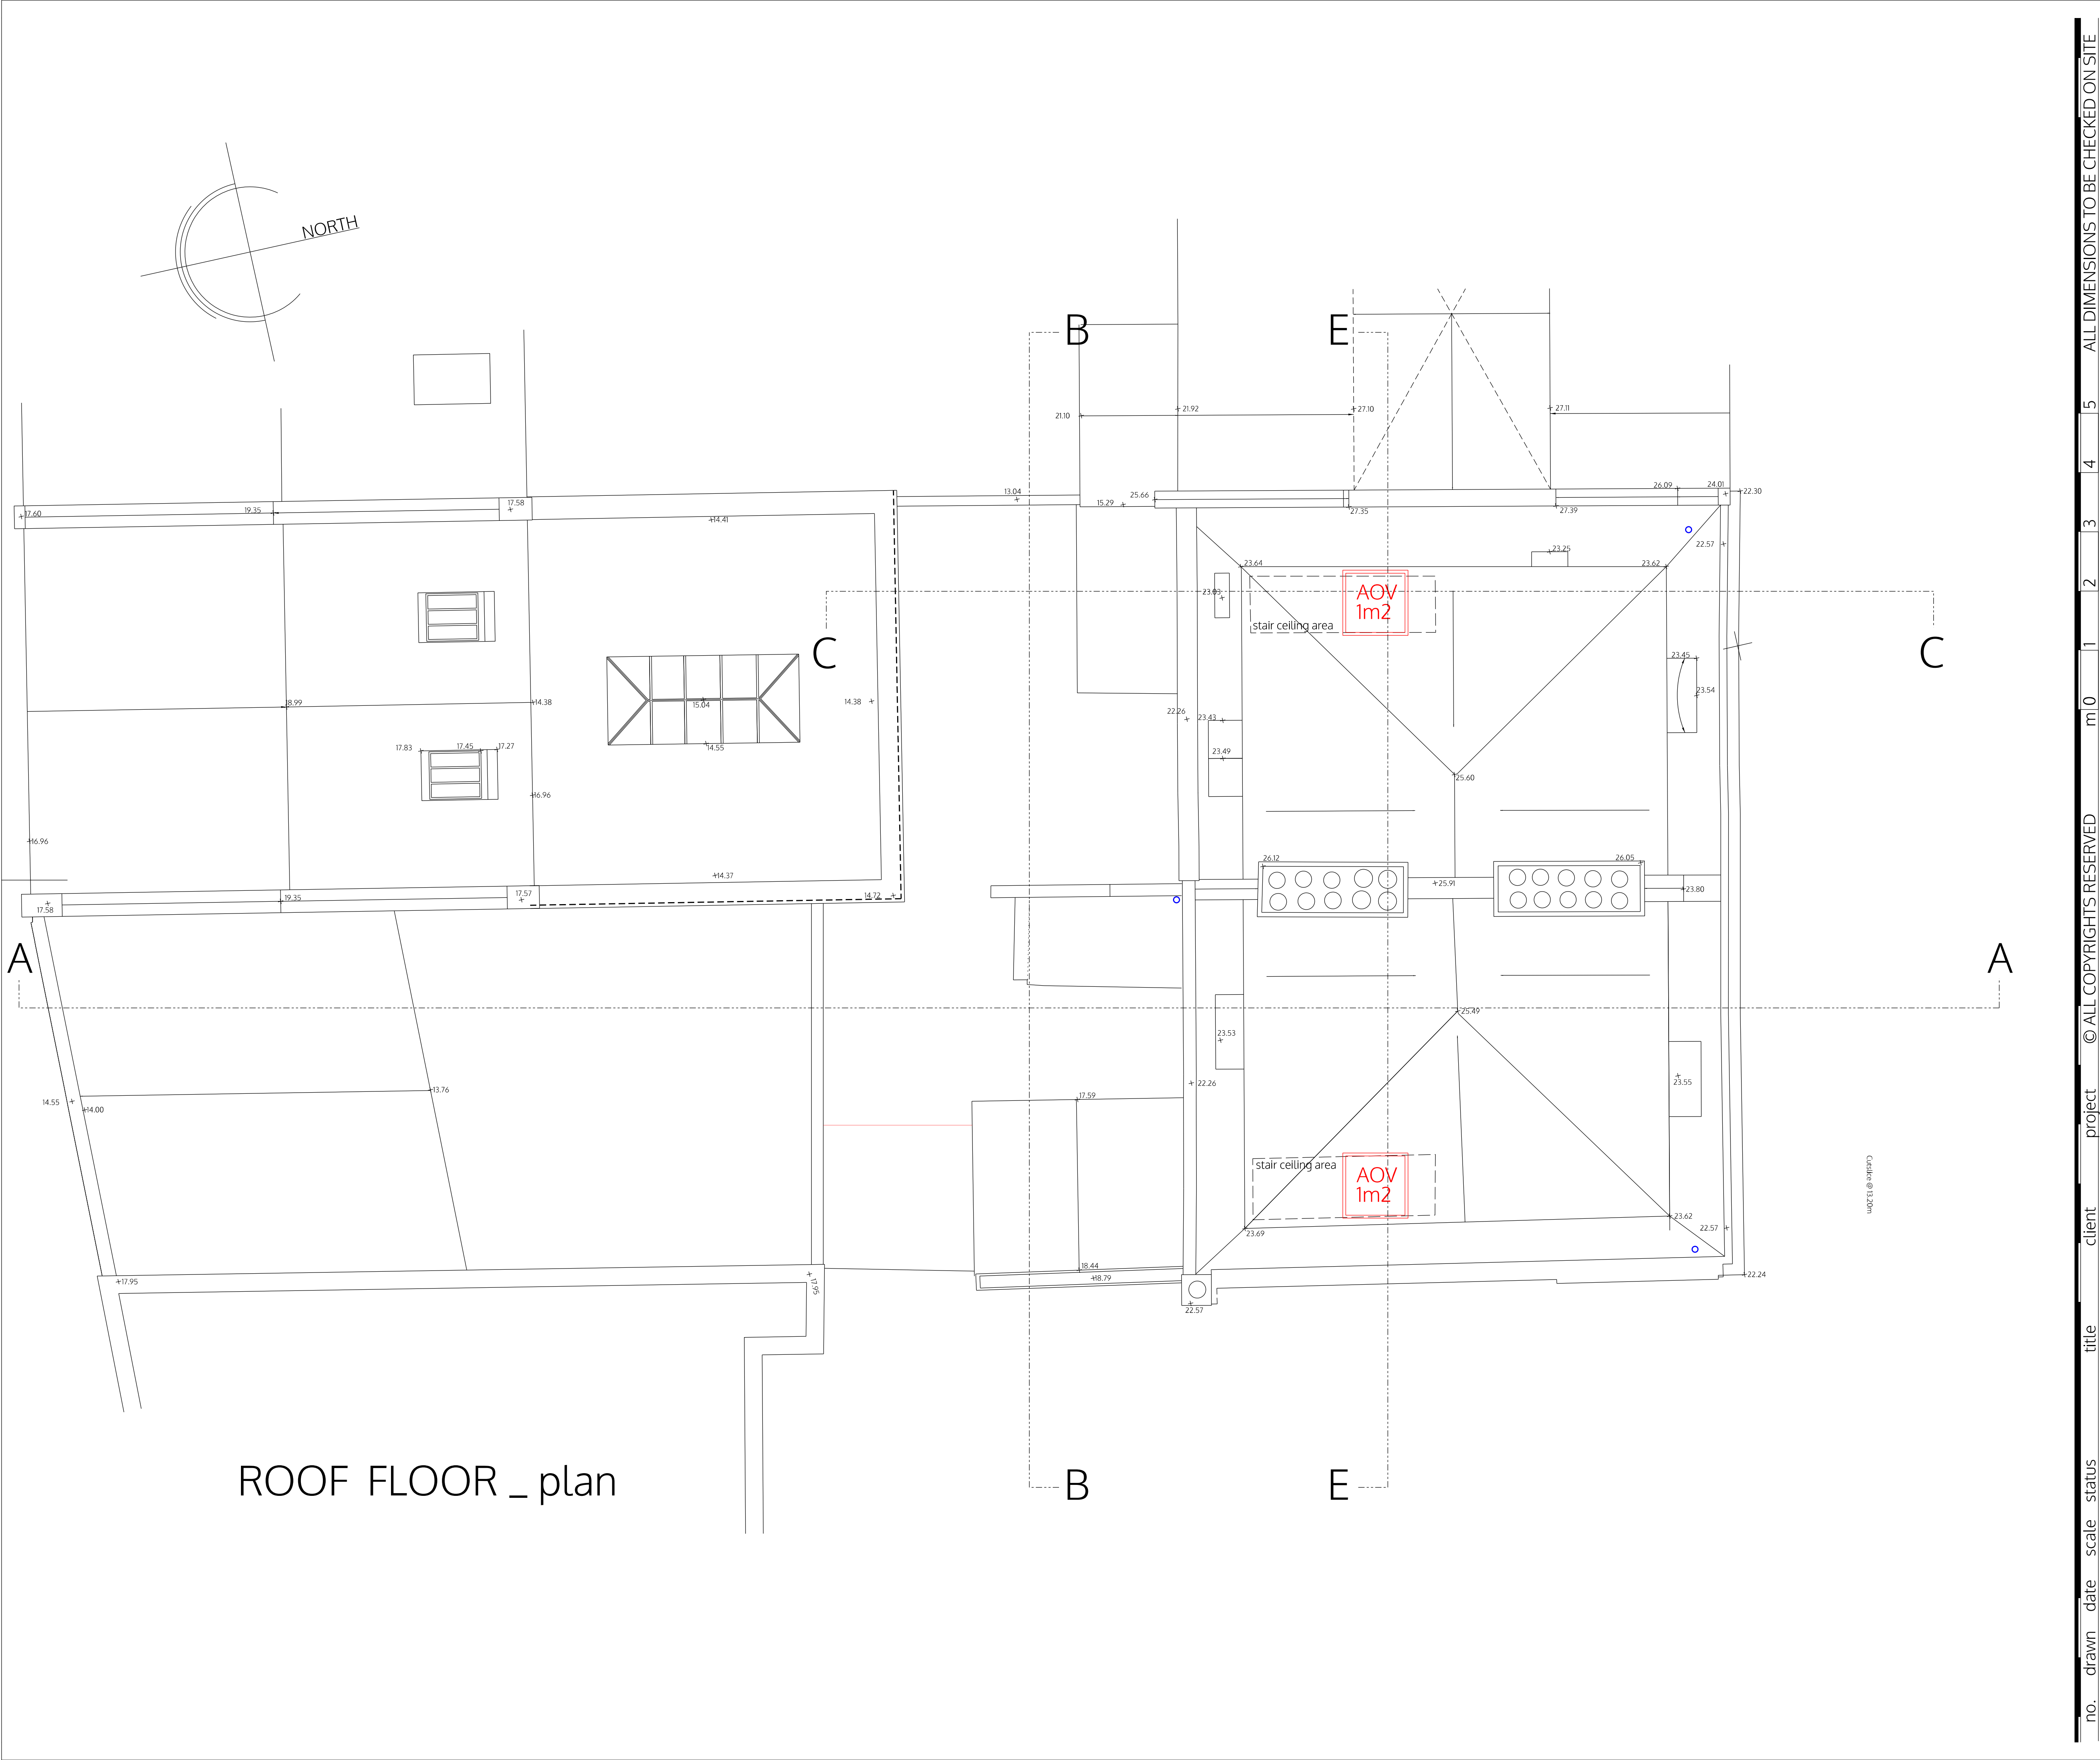

LEGEND

⊕

heat detector

⊙

smoke detector

⊙

fire alarm bell

⊙

Emergency light

⊙

Sprinkler Area

FD30S

fire door 30min_seal+self-closer

F60 wall

service route (2 x 22mm pipes)

Water proofing, drainage, ventilation, fire protection and heating to check!

This general arrangement plan is for reference only and subject to statutory approvals, i.e. planning, party wall award and building control, and structural engineer.

All plans to be read in conjunction with related documentation. All discrepancies to be notified to the design team.

spaceAgent

Architects and Designers
London-Heidelberg-Barcelona-Brussels
spaceAgent Architects Ltd is a RIBA Chartered Practice

mail@spaceagent.com
spaceagent.com

Conversion to residential
402-404 Commercial Road
London E1 0LB

Ackroyd Legal
16 Prescott St.
London E1 8AZ

Roof Floor Plan
as proposed


DRAFT GA

1:100 @A3
1:50 @A1

30.10.2025

I.lezzi

CRD_P06h7

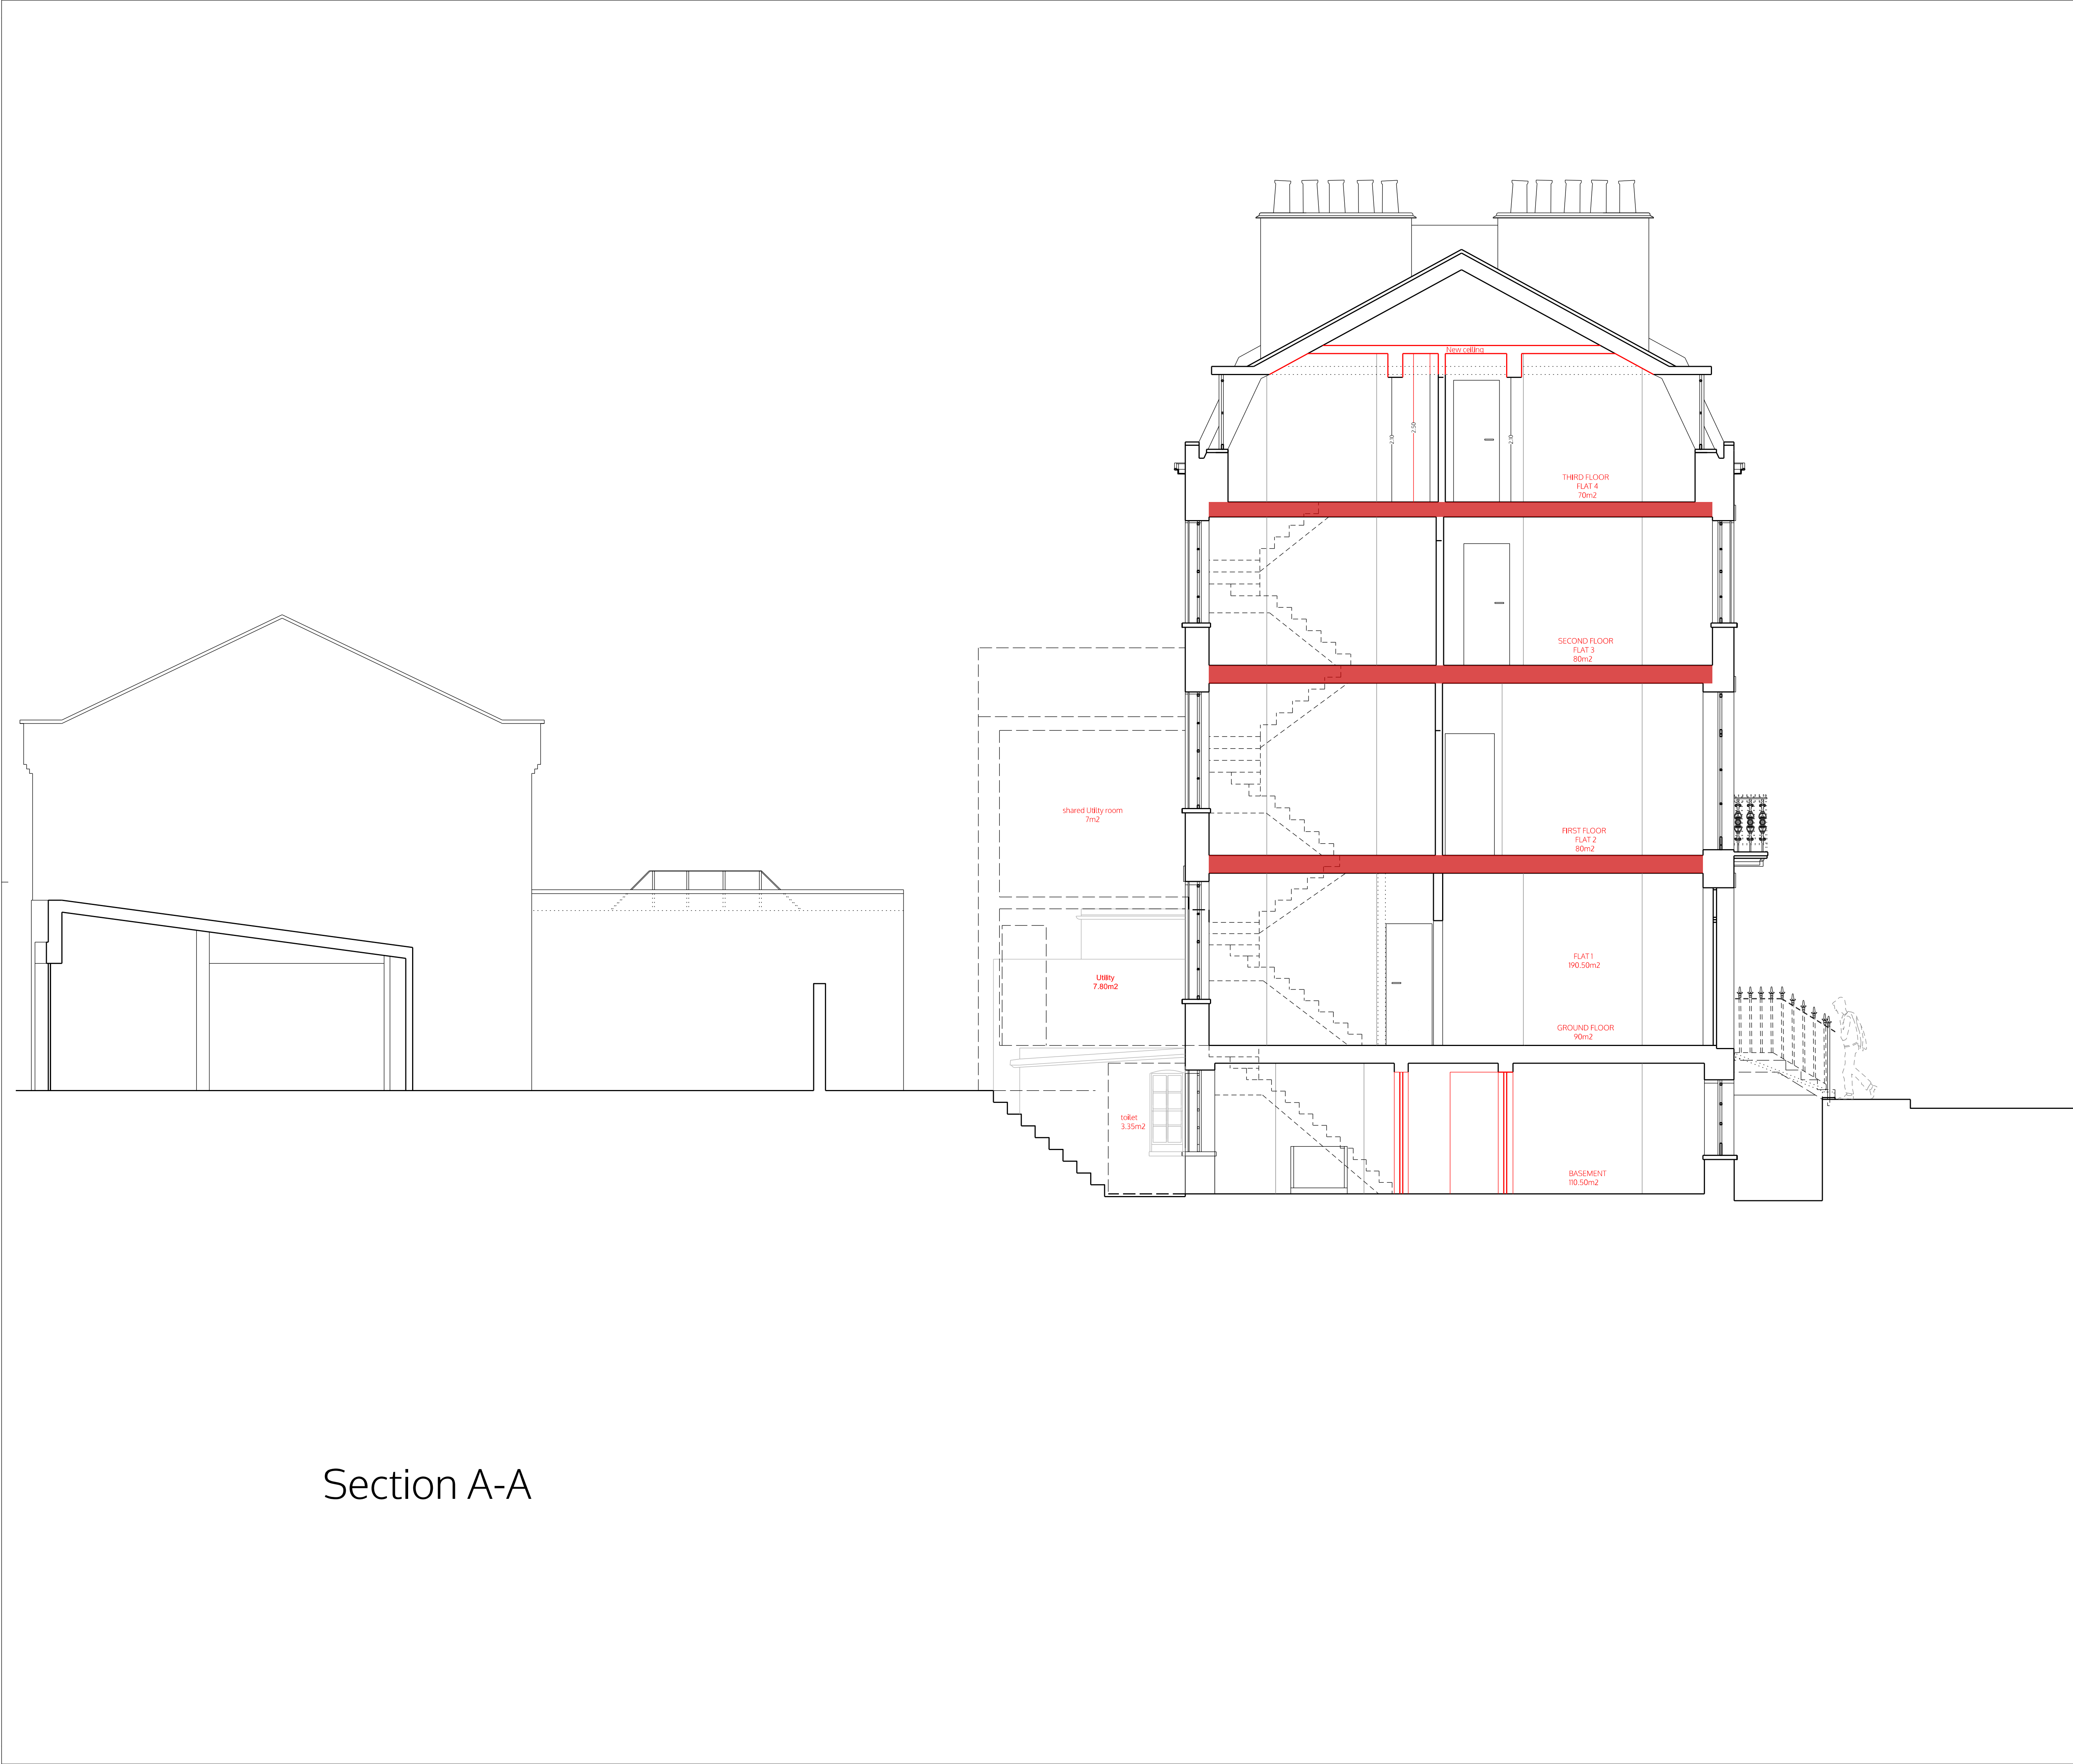

Section A-A

- LEGEND
- Ⓜ heat detector
 - Ⓢ smoke detector
 - Ⓟ fire alarm bell
 - ⓔ Emergency light
 - FD30S fire door 30min_seal+self-closer
 - F60 wall
 - service route (2 x 22mm pipes)

Water proofing,
drainage, ventilation, fire
protection and heating to check!

This general arrangement plan is
for reference only and subject to
statutory approvals, i.e. planning,
party wall award and building
control, and structural engineer.

All plans to be read in conjunction
with related documentation. All
discrepancies to be notified to
the design team.

spaceAgent

Architects and Designers
London-Heidelberg-Barcelona-Brussels
spaceAgent Architects Ltd is a RIBA Chartered Practice

mail@spaceagent.com
spaceagent.com

Conversion to residential
402-404 Commercial Road
London E1 0LB

Ackroyd Legal
16 Prescot St.
London E1 8AZ

Section A - A
as proposed

DRAFT GA	
	1:100 @A3 1:50 @A1
	30.10.2025
	I.lezzi
CRD_P07h7	



East elevation

Front elevation

West elevation

- LEGEND
- Ⓜ heat detector
 - Ⓢ smoke detector
 - Ⓟ fire alarm bell
 - Ⓛ Emergency light
 - FD30S fire door 30min_seal+self-closer
 - F60 wall
 - service route (2 x 22mm pipes)

Water proofing, drainage, ventilation, fire protection and heating to check!

This general arrangement plan is for reference only and subject to statutory approvals, i.e. planning, party wall award and building control, and structural engineer.

All plans to be read in conjunction with related documentation. All discrepancies to be notified to the design team.

spaceAgent 

Architects and Designers mail@spaceagent.com
London-Heidelberg-Barcelona-Brussels spaceagent.com
spaceAgent Architects Ltd is a RIBA Chartered Practice


Conversion to residential
402-404 Commercial Road
London E1 0LB

Ackroyd Legal
16 Prescot St.
London E1 8AZ

East,Front and West elevation
as proposed

DRAFT GA	
	1:100 @A3
	1:50 @A1
	30.10.2025
	I.lezzi
	CRD_P08h7

Back elevation

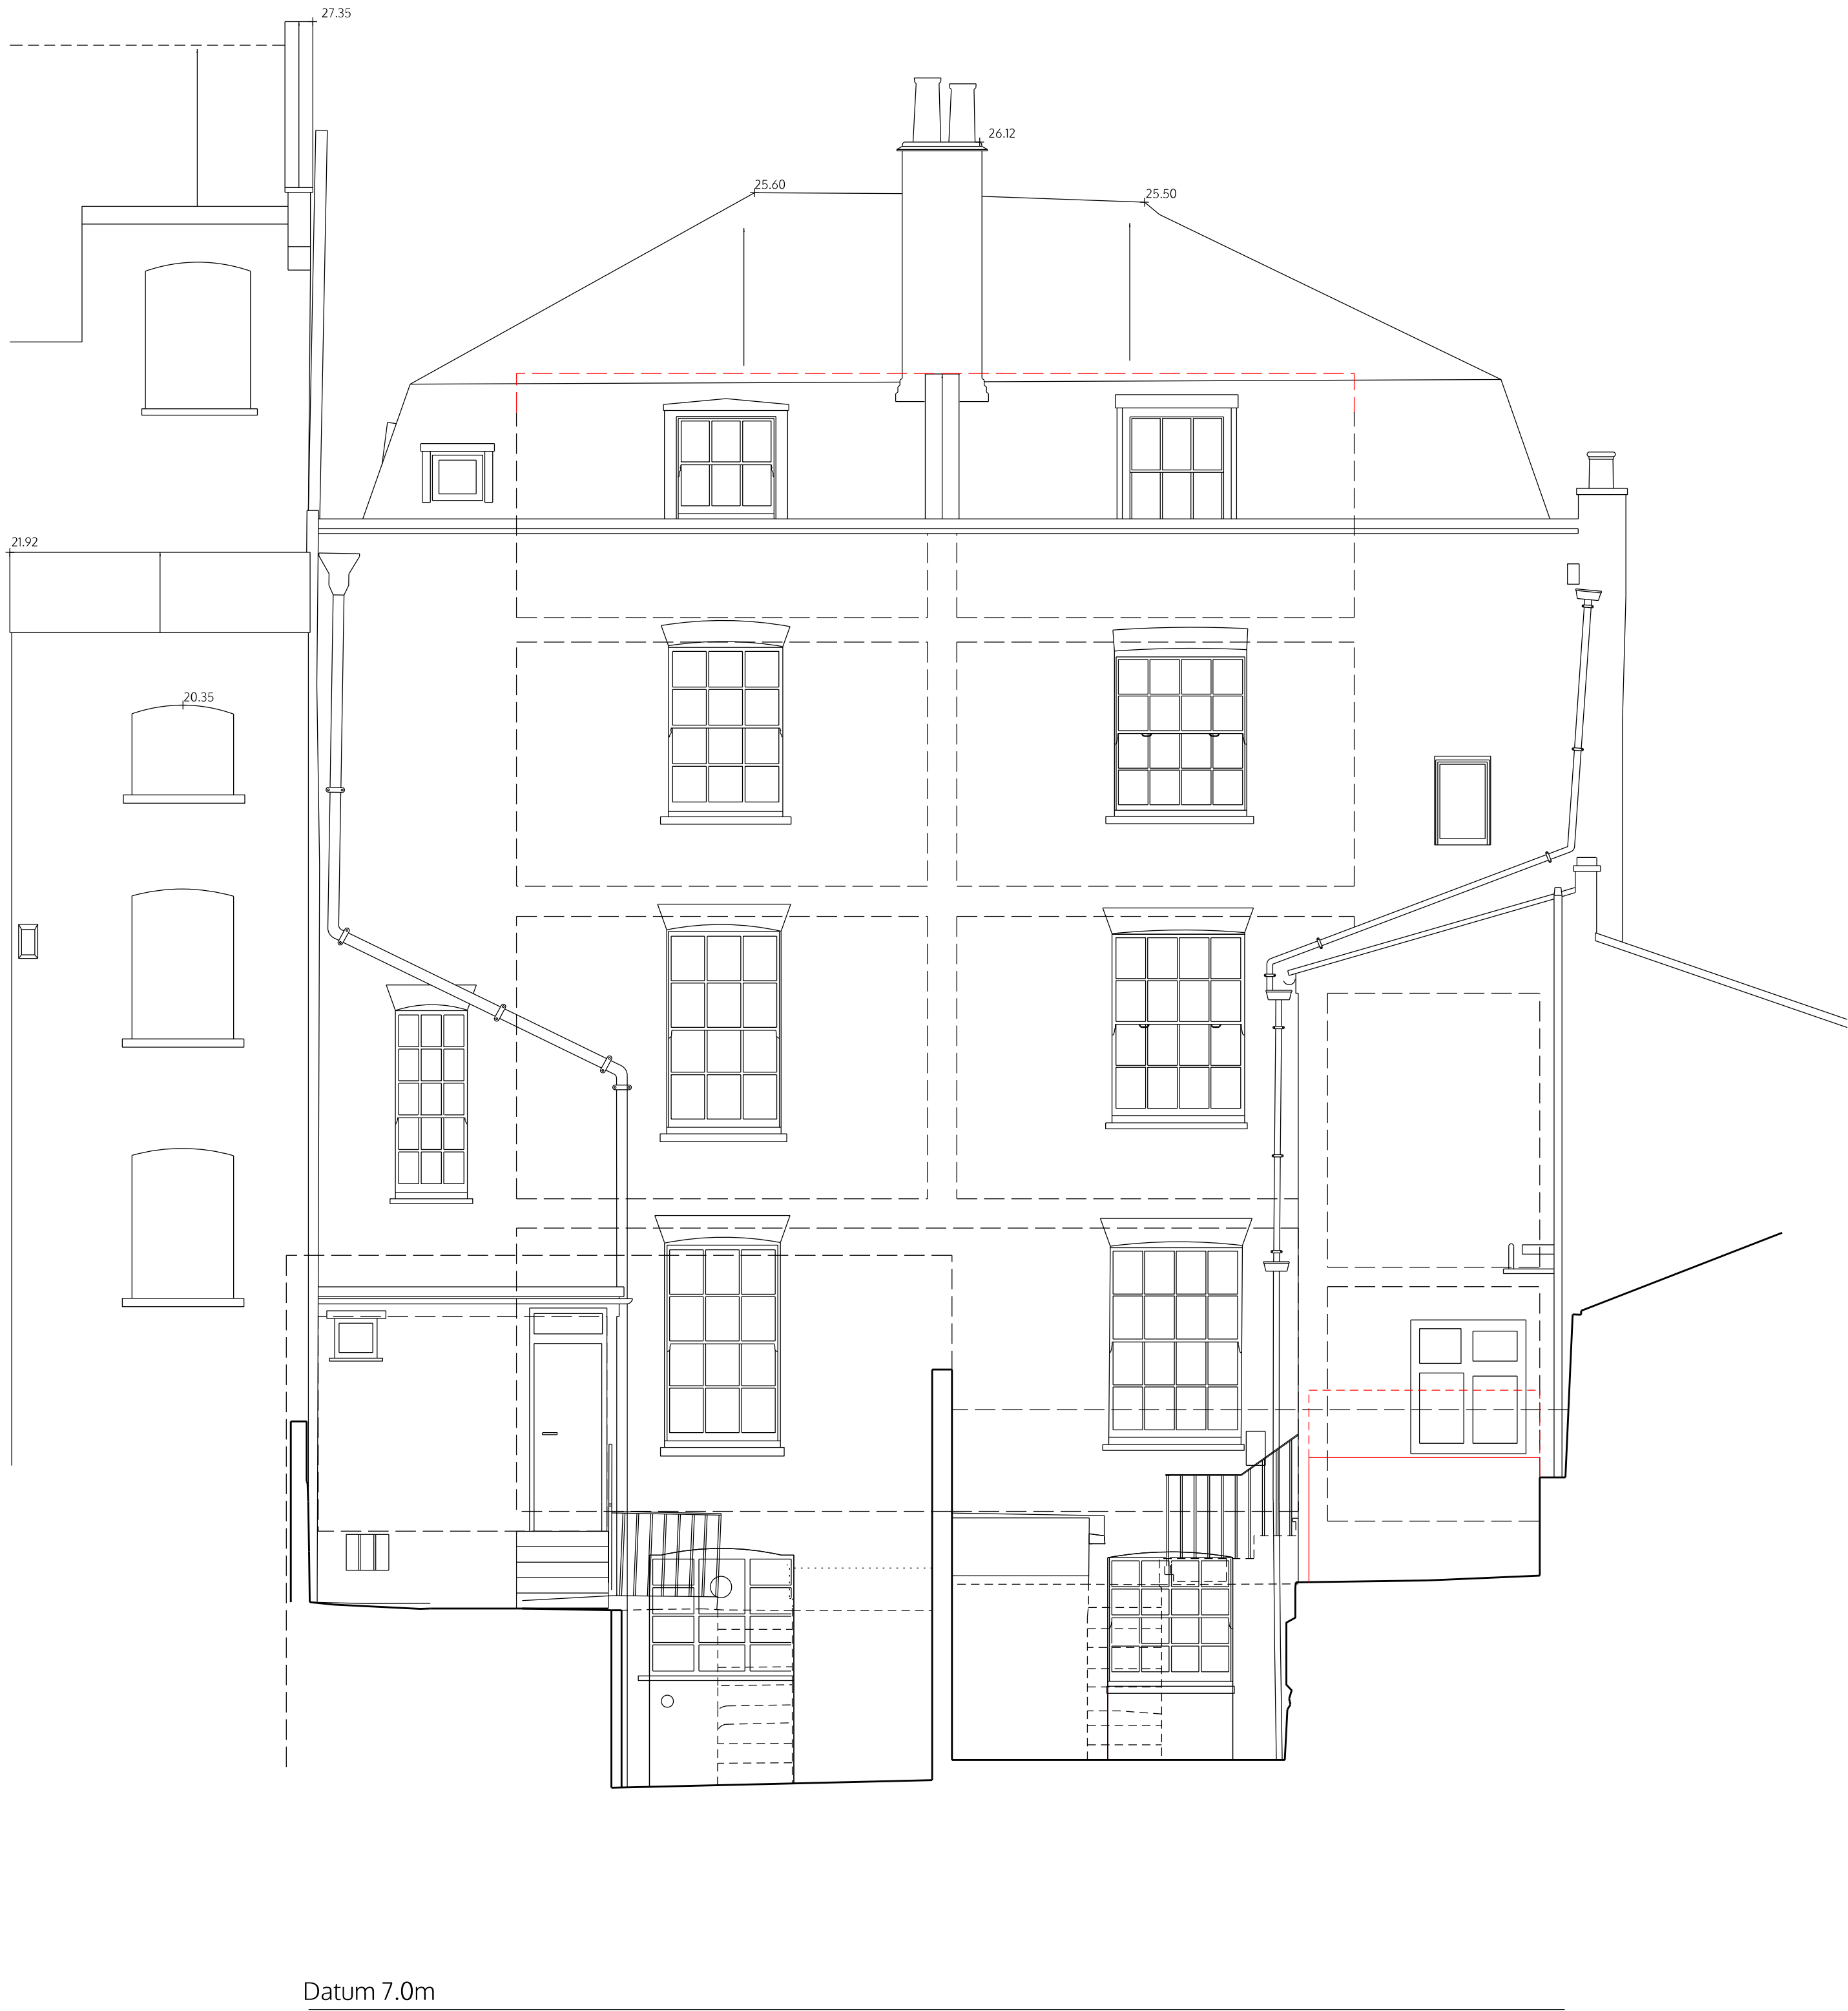

- LEGEND
- Ⓜ heat detector
 - Ⓢ smoke detector
 - Ⓟ fire alarm bell
 - ⓔ Emergency light
 - FD30S fire door 30min_seal+self-closer
 - F60 wall
 - service route (2 x 22mm pipes)

Water proofing,
drainage, ventilation, fire
protection and heating to check!

This general arrangement plan is
for reference only and subject to
statutory approvals, i.e. planning,
party wall award and building
control, and structural engineer.

All plans to be read in conjunction
with related documentation. All
discrepancies to be notified to
the design team.

spaceAgent

Architects and Designers mail@spaceagent.com
London-Heidelberg-Barcelona-Brussels spaceagent.com
spaceAgent Architects Ltd is a RIBA Chartered Practice

Conversion to residential
402-404 Commercial Road
London E1 0LB

Ackroyd Legal
16 Prescott St.
London E1 8AZ

Back elevation
as proposed

DRAFT GA	
	1:100 @A3 1:50 @A1
	30.10.2025
	I.lezzi
CRD_P09h7	

Section C-C



- LEGEND
- Ⓜ heat detector
 - Ⓢ smoke detector
 - Ⓟ fire alarm bell
 - Ⓢ Emergency light
 - FD30S fire door 30min_seal+self-closer
 - F60 wall
 - service route (2 x 22mm pipes)

Water proofing,
drainage, ventilation, fire
protection and heating to check!

This general arrangement plan is
for reference only and subject to
statutory approvals, i.e. planning,
party wall award and building
control, and structural engineer.

All plans to be read in conjunction
with related documentation. All
discrepancies to be notified to
the design team.

spaceAgent

Architects and Designers mail@spaceagent.com
London-Heidelberg-Barcelona-Brussels spaceagent.com
spaceAgent Architects Ltd is a RIBA Chartered Practice

Conversion to residential
402-404 Commercial Road
London E1 0LB

Ackroyd Legal
16 Prescot St.
London E1 8AZ

Section A - A
as proposed

DRAFT GA	
	1:100 @A3
	1:50 @A1
	30.10.2025
	I.lezzi
	CRD_P10h7

Section E-E



- LEGEND
- Ⓜ heat detector
 - Ⓢ smoke detector
 - Ⓟ fire alarm bell
 - Ⓛ Emergency light
 - FD30S fire door 30min_seal+self-closer
 - F60 wall
 - service route (2 x 22mm pipes)

Water proofing, drainage, ventilation, fire protection and heating to check!

This general arrangement plan is for reference only and subject to statutory approvals, i.e. planning, party wall award and building control, and structural engineer.

All plans to be read in conjunction with related documentation. All discrepancies to be notified to the design team.

spaceAgent

Architects and Designers mail@spaceagent.com
London-Heidelberg-Barcelona-Brussels spaceagent.com
spaceAgent Architects Ltd is a RIBA Chartered Practice

Conversion to residential
402-404 Commercial Road
London E1 0LB

Ackroyd Legal
16 Prescott St.
London E1 8AZ

Section E - E
as proposed

no.		drawn	date	scale	status	title	
		DRAFT GA					
		1:100 @A3 1:50 @A1					
		30.10.2025					
		I.lezzi					
		CRD_P11h7					