


ALBA GARDENS

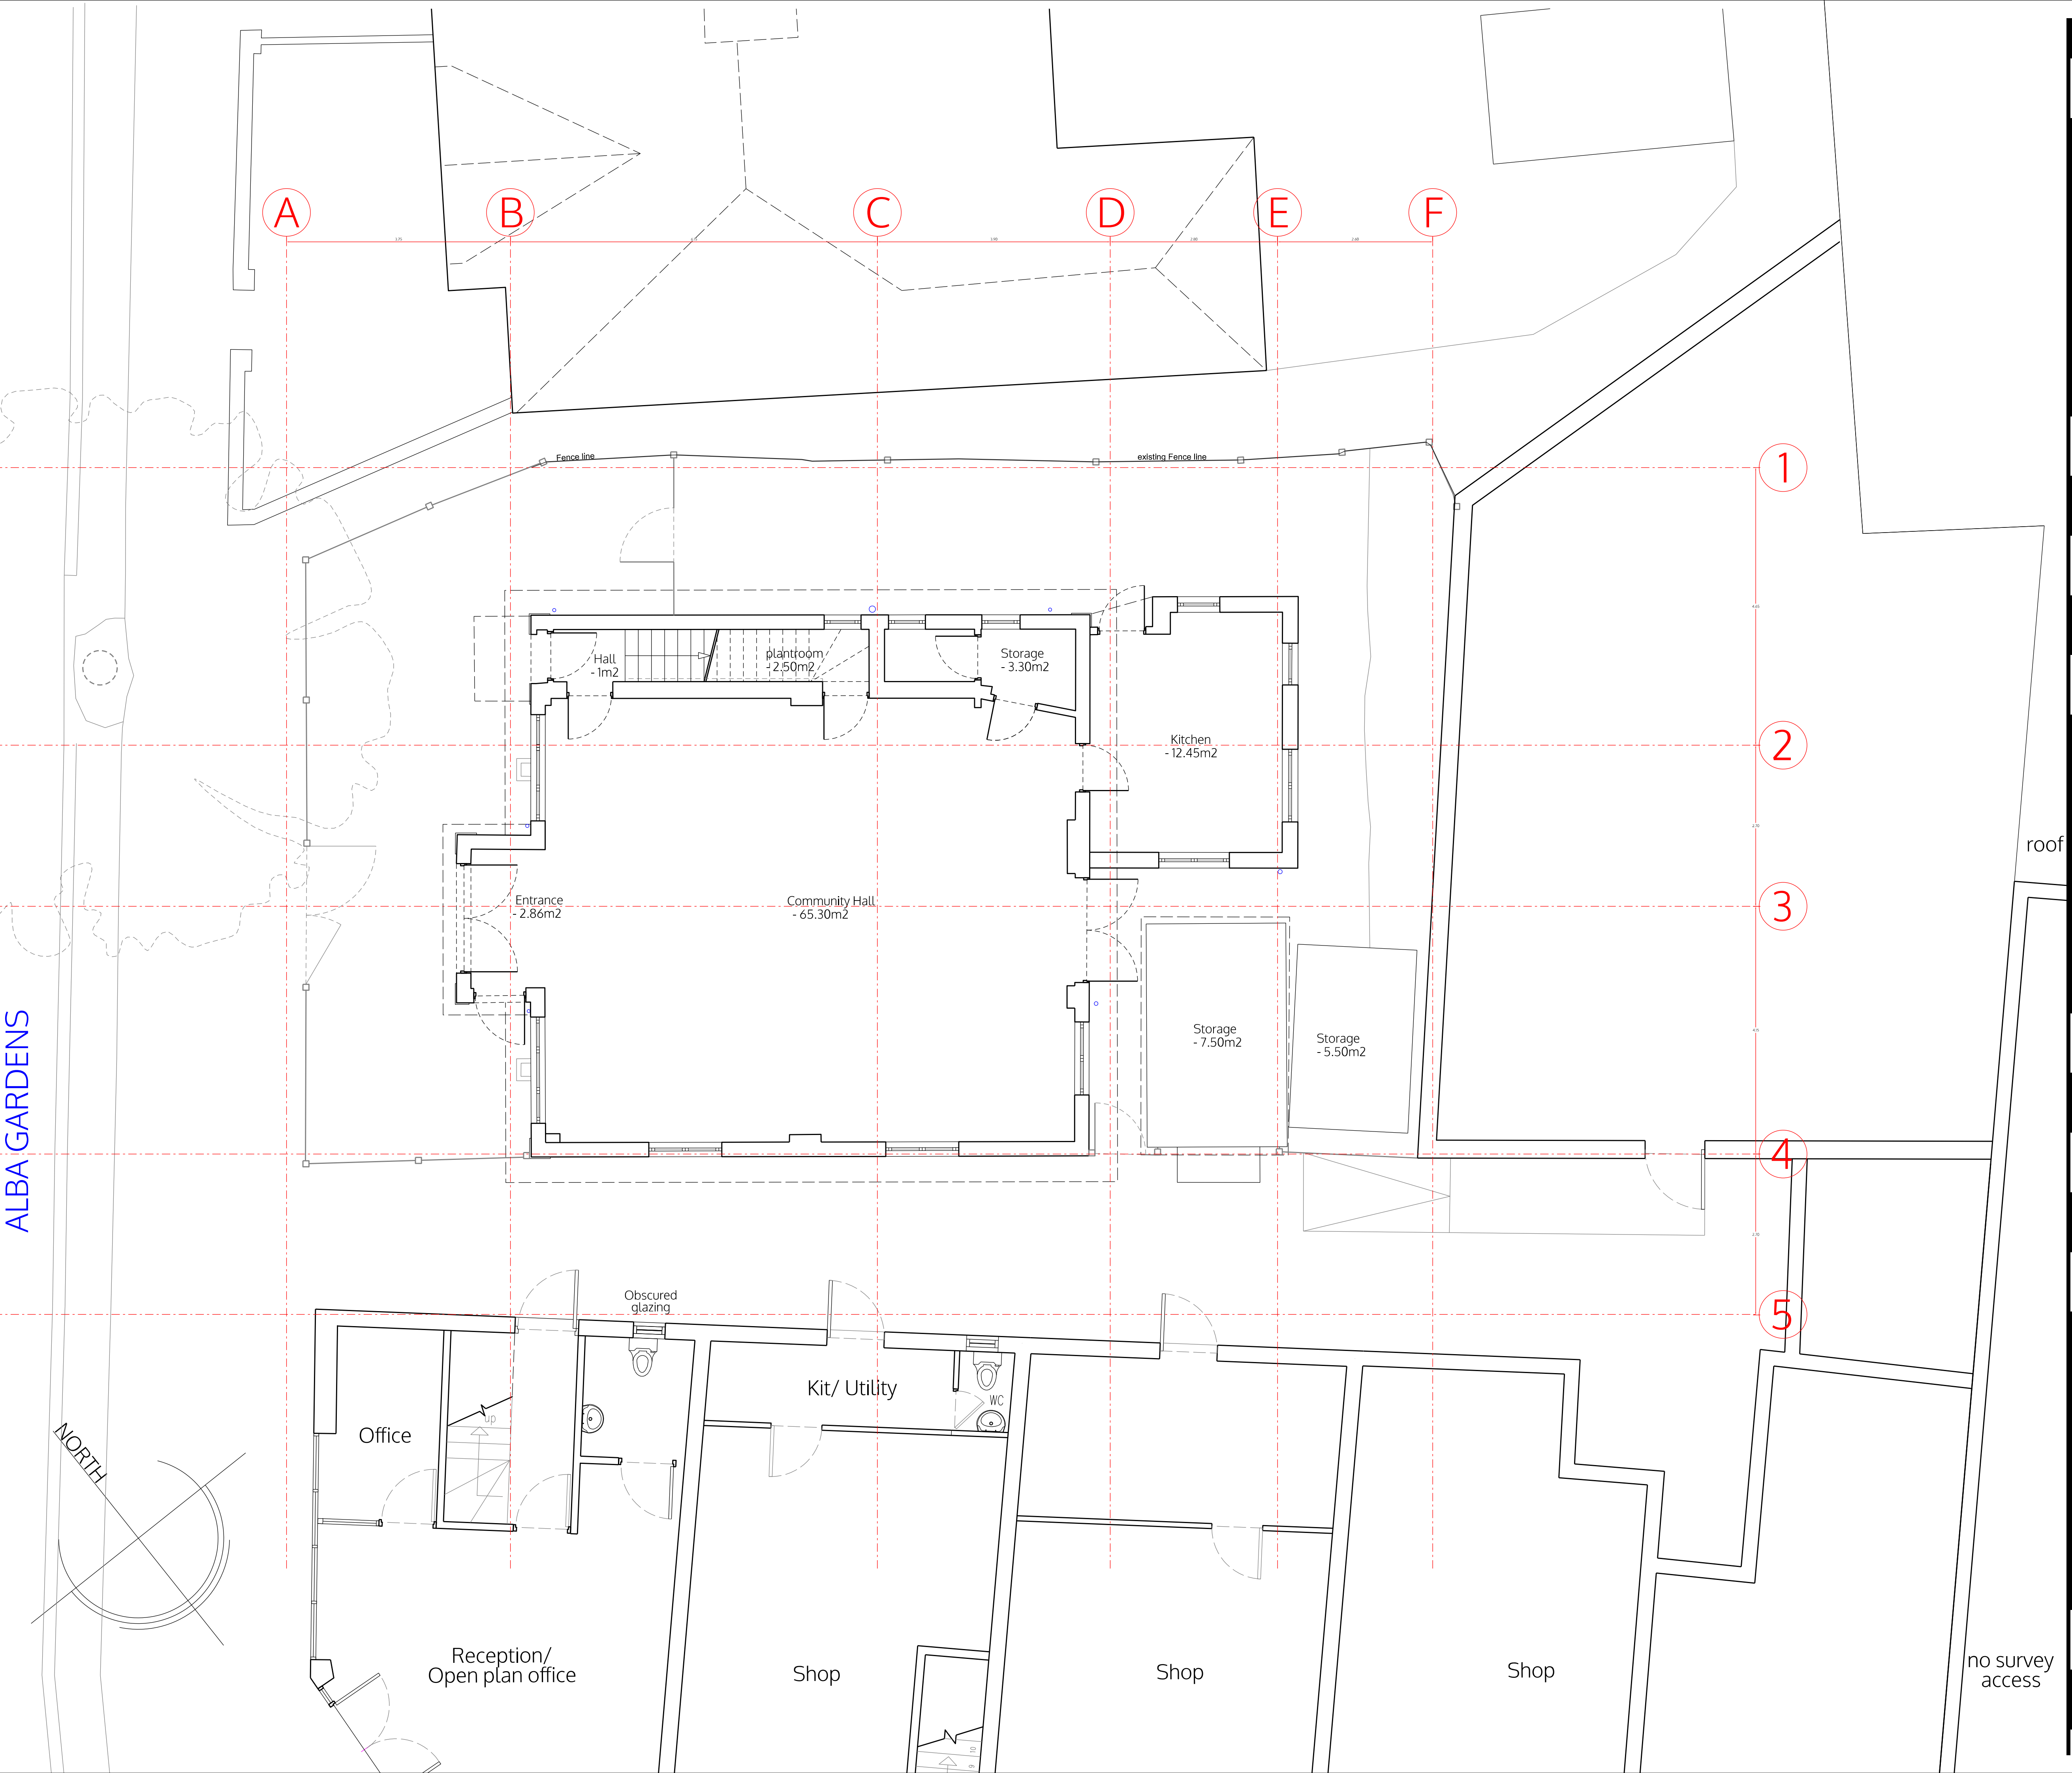

no. drawn date scale status title client project © ALL COPYRIGHTS RESERVED m 0 1 2 3 4 5 ALL DIMENSIONS TO BE CHECKED ON SITE

spaceAgent



Architects and Designers mail@spaceagent.com
London-Heidelberg-Barcelona-Brussels spaceagent.com
spaceAgent Architects Ltd is a RIBA Chartered Practice

PIA House - youth center
2a Alba Gardens
London NW11 9NR

Michael Wieder
2a Alba Gardens
London NW11 9NR

Side elevation (South)
as proposed


Existing

1:100 @A3
1:50 @A1

4.09.2024

I.lezzi

ALB_E01

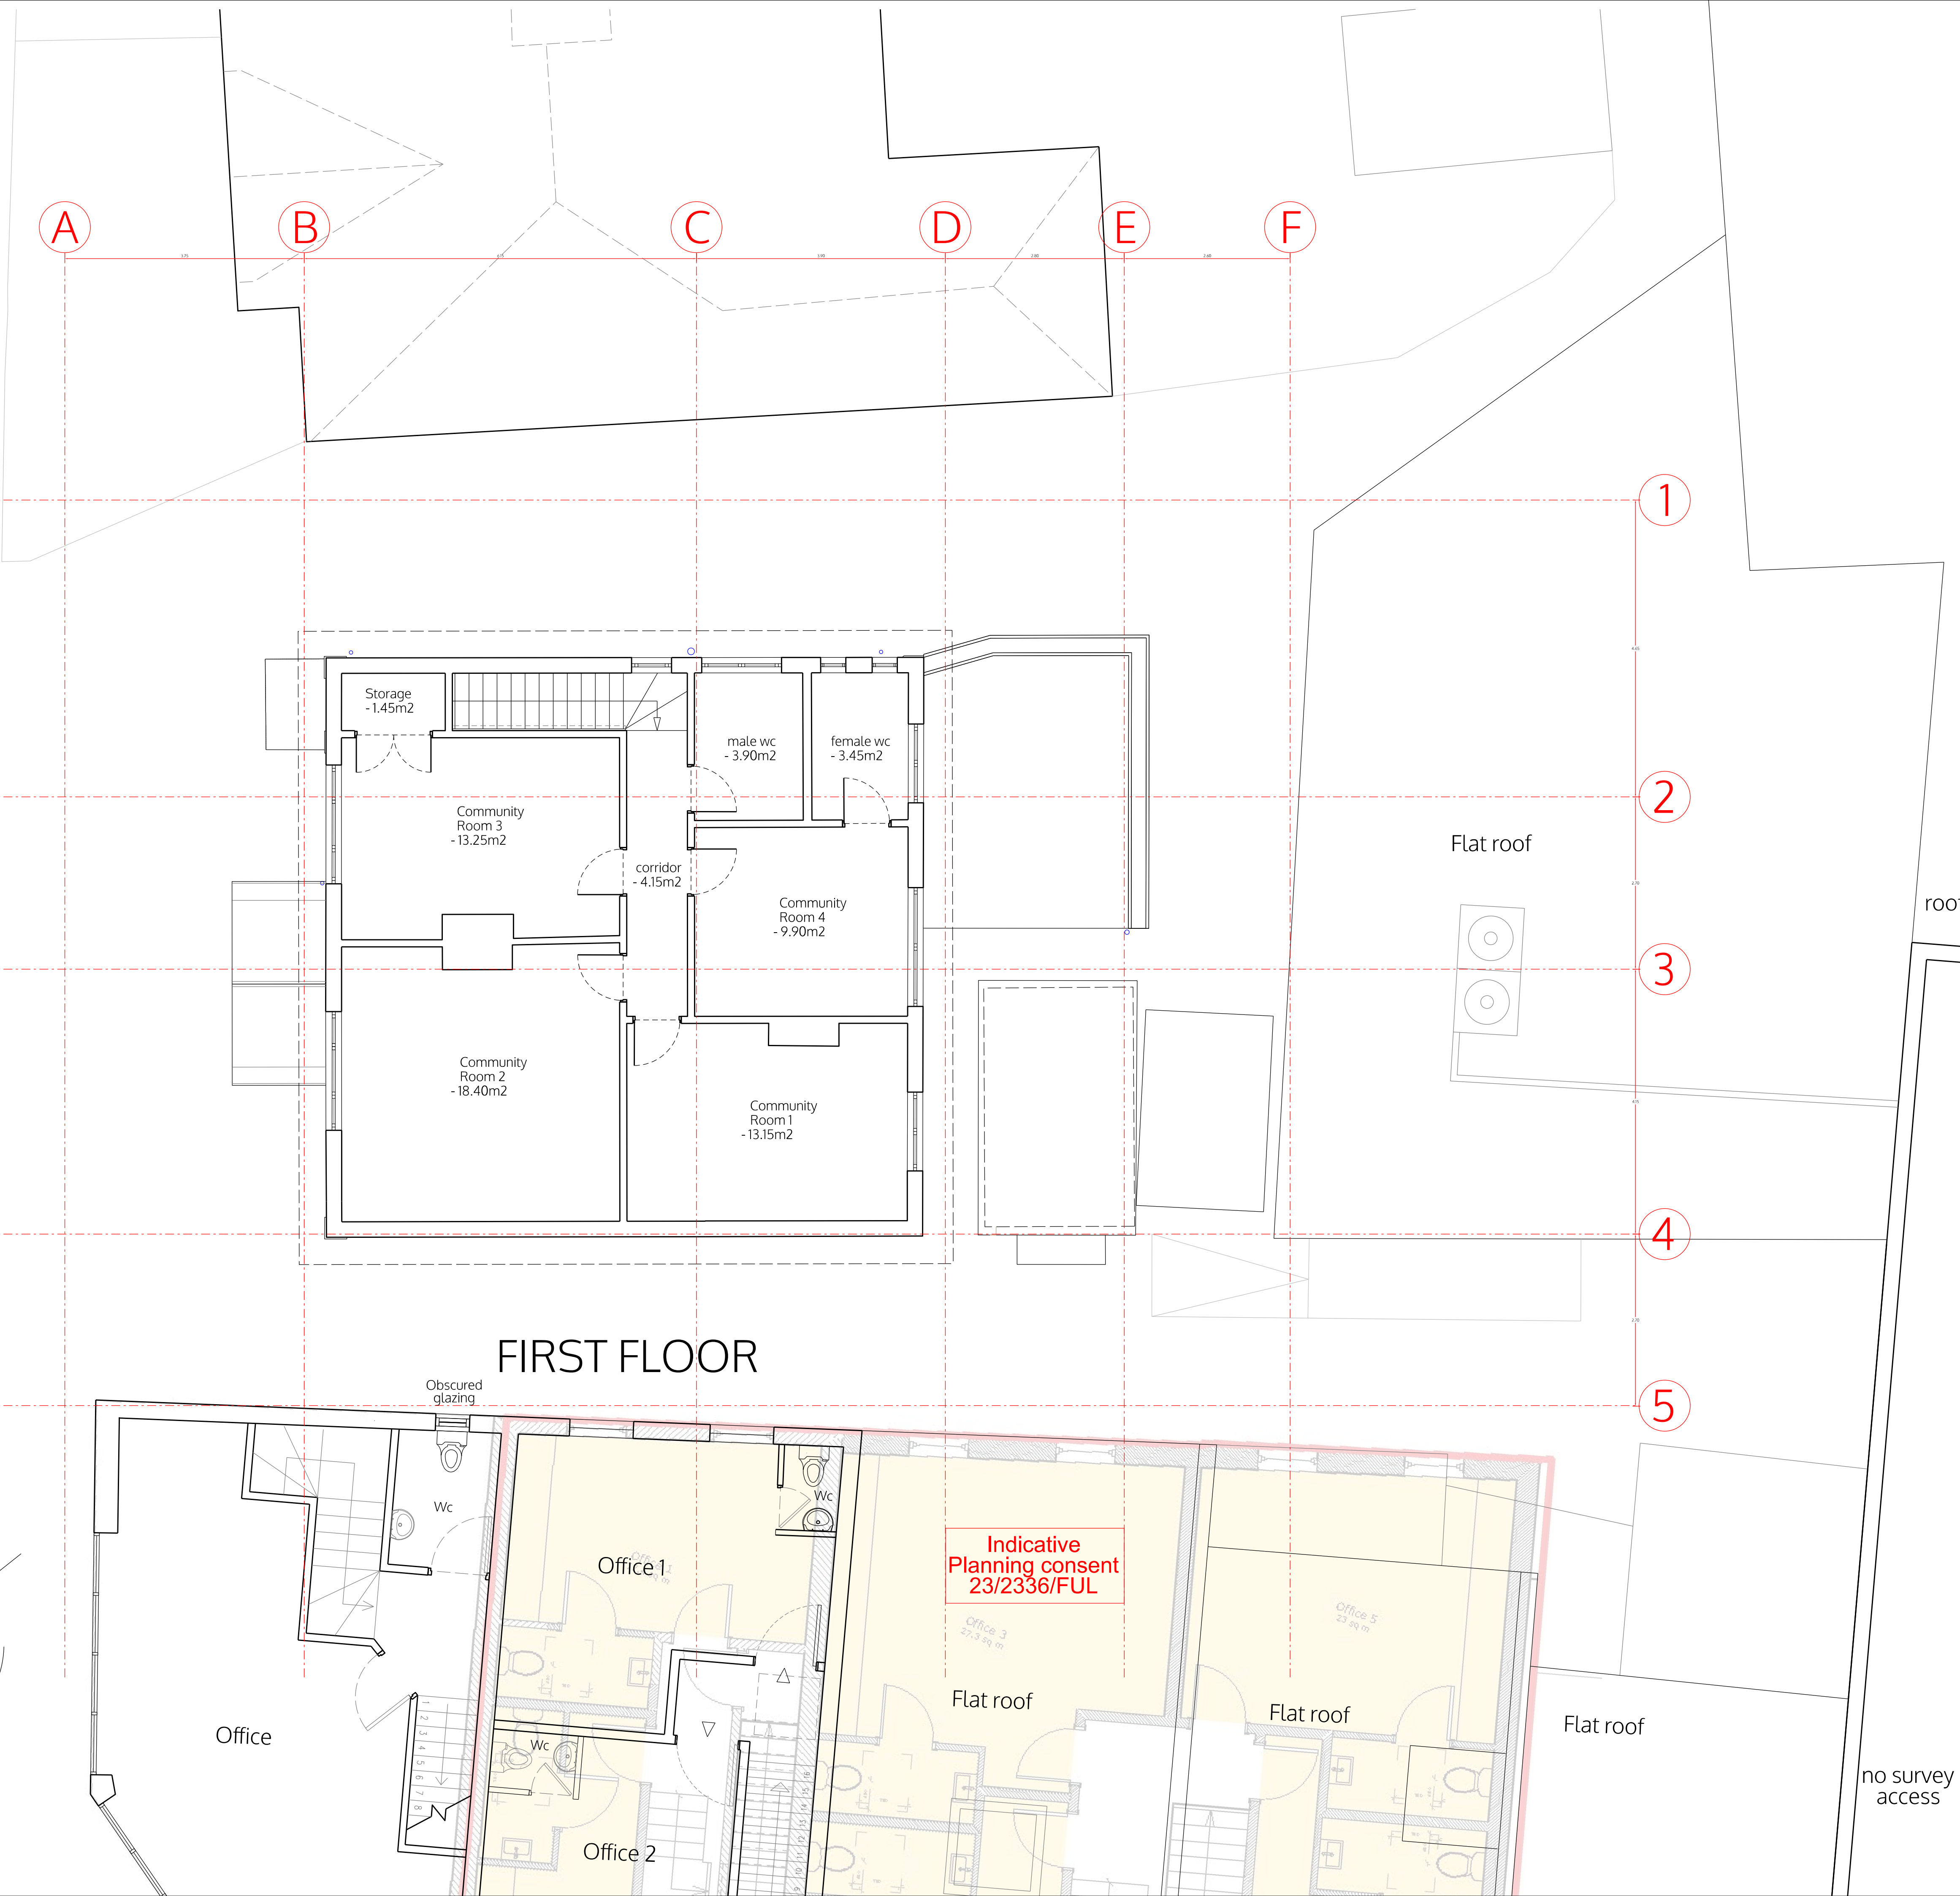

no. drawn date scale status title client project
no. 0 1 2 3 4 5 ALL DIMENSIONS TO BE CHECKED ON SITE
m 0 1 2 3 4 5 ALL DIMENSIONS TO BE CHECKED ON SITE
© ALL COPYRIGHTS RESERVED

spaceAgent


Architects and Designers mail@spaceagent.com
London-Heidelberg-Barcelona-Brussels spaceagent.com
spaceAgent Architects Ltd is a RIBA Chartered Practice

PIA House - youth center
2a Alba Gardens
London NW11 9NR

Michael Wieder
2a Alba Gardens
London NW11 9NR

Side elevation (South)
as proposed

Existing	
1:100 @A3	1:50 @A1
4.09.2024	I.lezzi
ALB_E02	

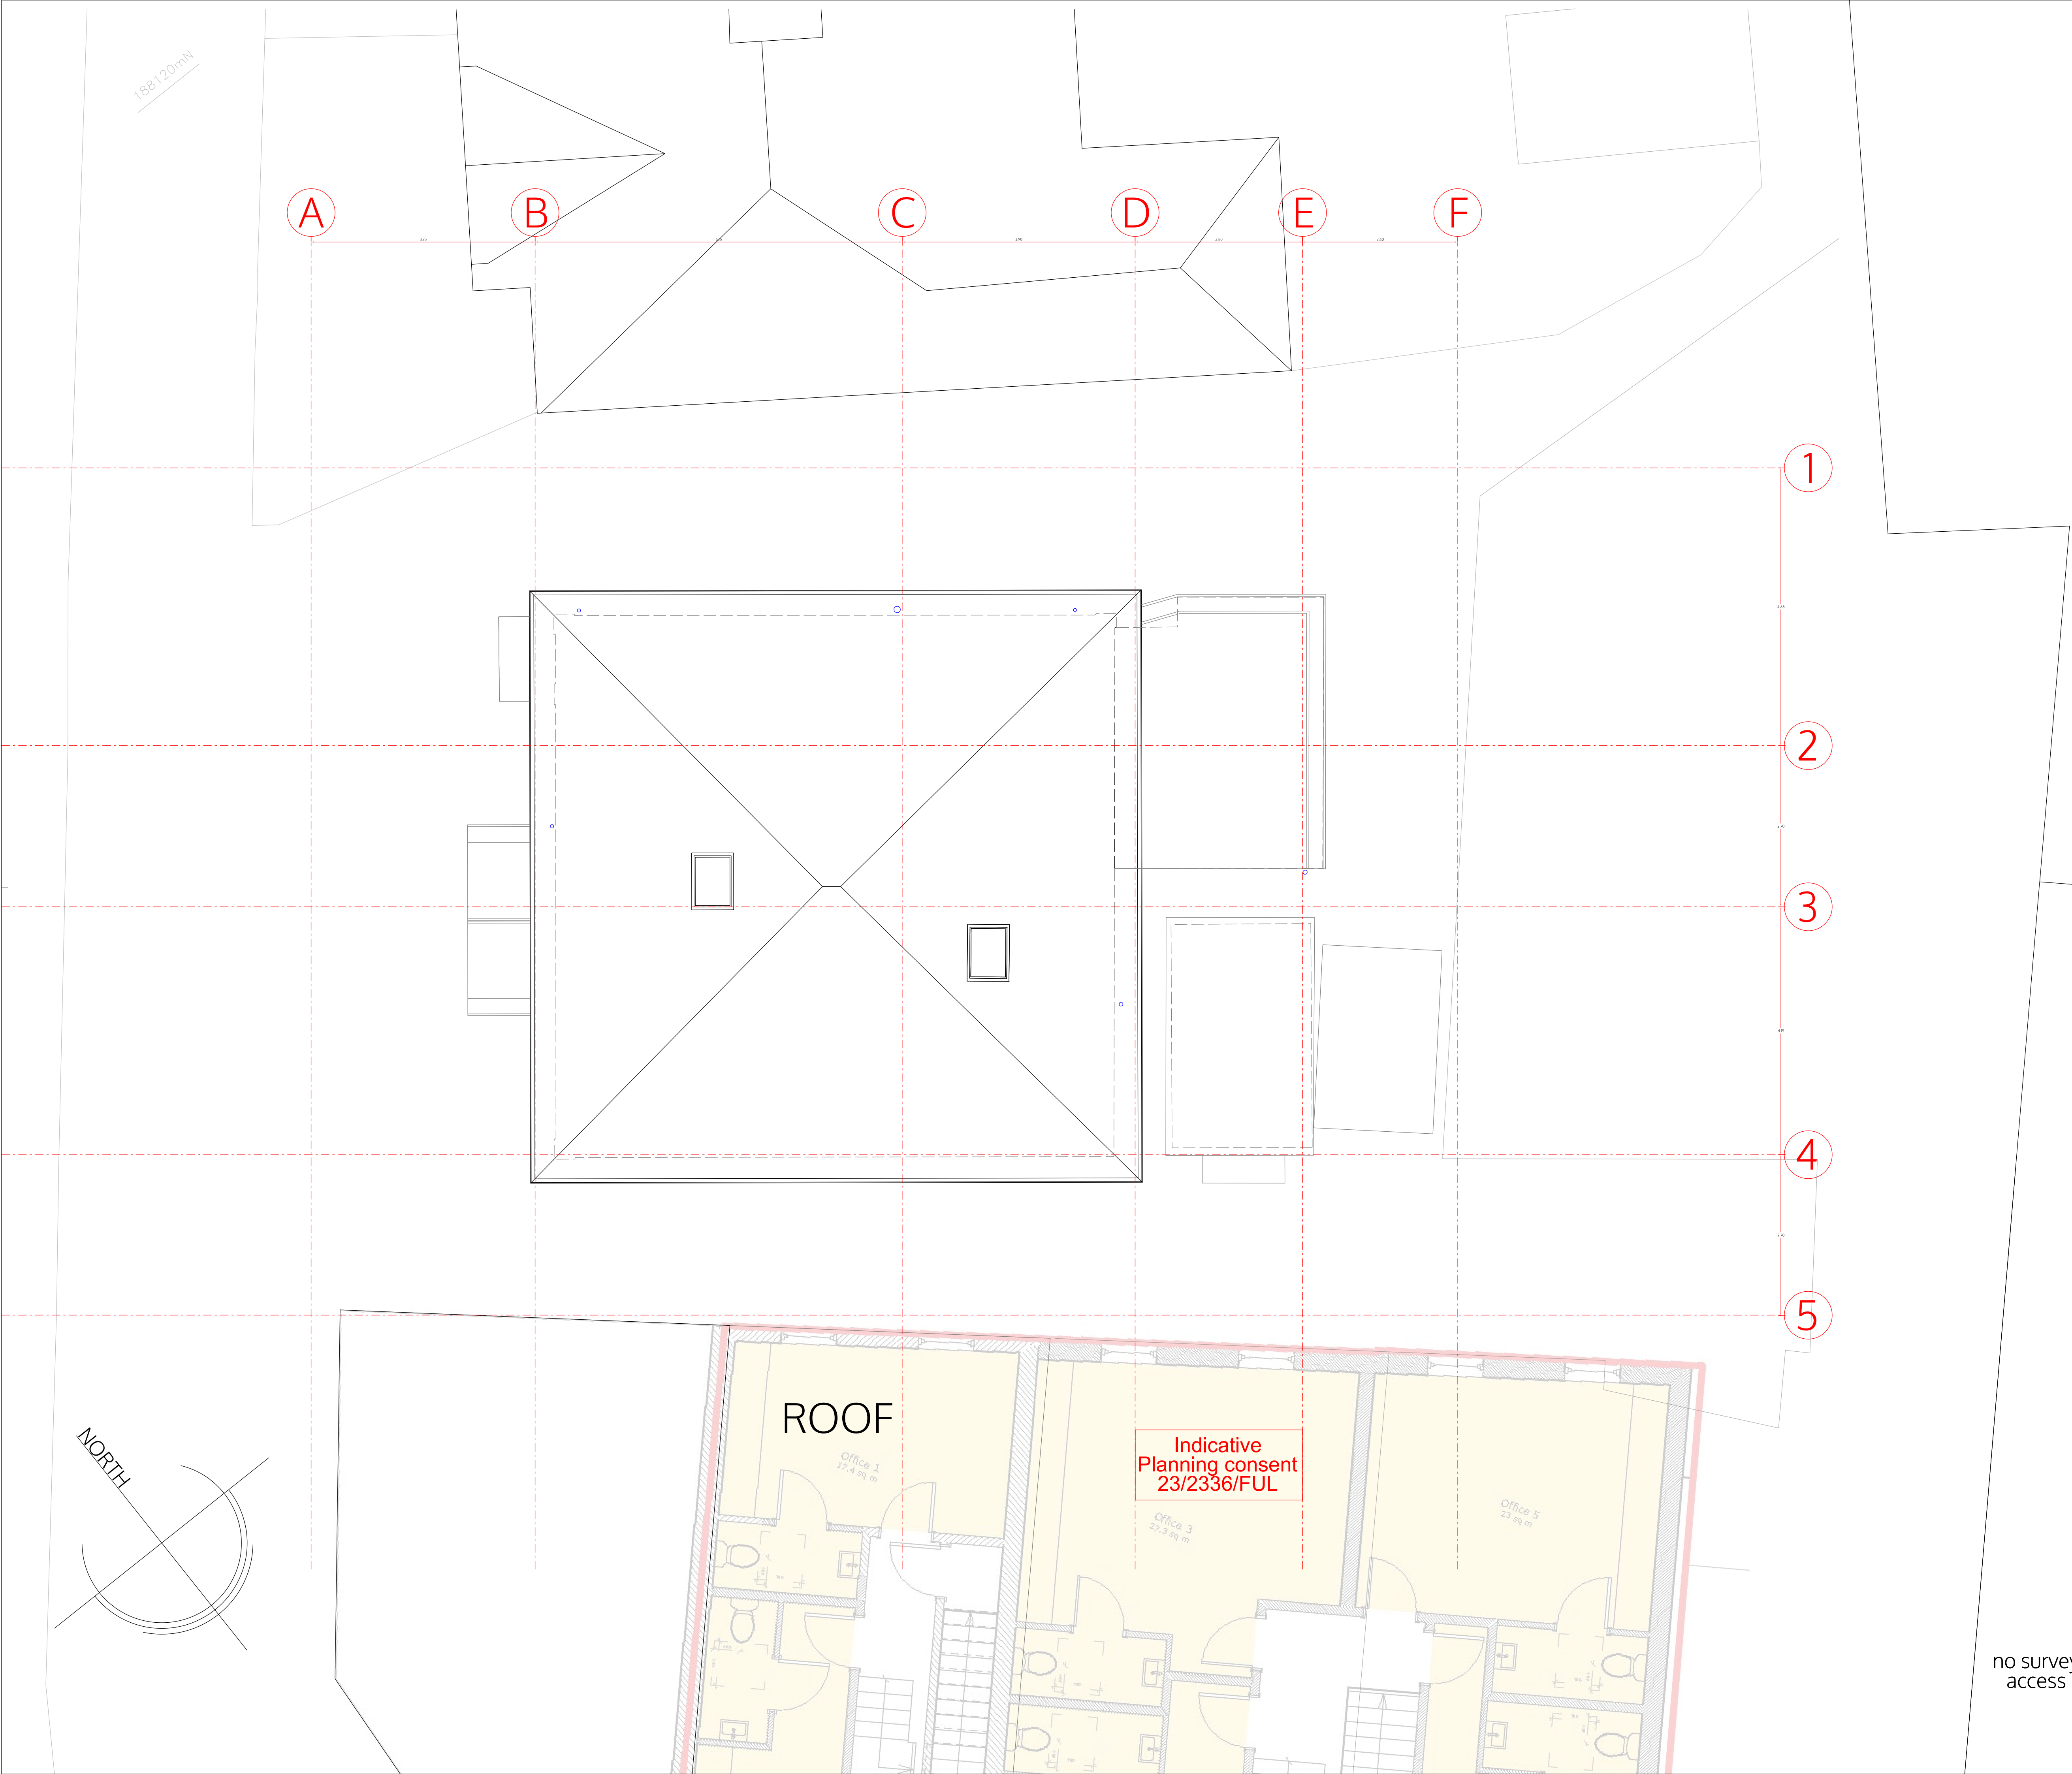

no. drawn date scale status title client project

no. 0 1 2 3 4 5

drawn 4.09.2024

scale 1:100 @A3

status

title Side elevation (South) as proposed

client Michael Wieder
2a Alba Gardens
London NW11 9NR

project 2a Alba Gardens
London NW11 9NR

© ALL COPYRIGHTS RESERVED

ALL DIMENSIONS TO BE CHECKED ON SITE

spaceAgent



Architects and Designers
London-Heidelberg-Barcelona-Brussels
spaceAgent Architects Ltd is a RIBA Chartered Practice

mail@spaceagent.com
spaceagent.com

PIA House - youth center
2a Alba Gardens
London NW11 9NR

Michael Wieder
2a Alba Gardens
London NW11 9NR

Side elevation (South)
as proposed

Existing

1:100 @A3
1:50 @A1

4.09.2024

I.lezzi

ALB_E03

no survey
access



no. drawn date scale status title client project

© ALL COPYRIGHTS RESERVED m 0 1 2 3 4 5 ALL DIMENSIONS TO BE CHECKED ON SITE

spaceAgent

Architects and Designers
London-Heidelberg-Barcelona-Brussels
spaceAgent Architects Ltd is a RIBA Chartered Practice


mail@spaceagent.com
spaceagent.com

PIA House - youth center
2a Alba Gardens
London NW11 9NR

Michael Wieder
2a Alba Gardens
London NW11 9NR

Side elevation (South)
as proposed

Existing		
	1:100 @A3	
	1:50 @A1	
	4.09.2024	
I.lezzi		
ALB_E04		

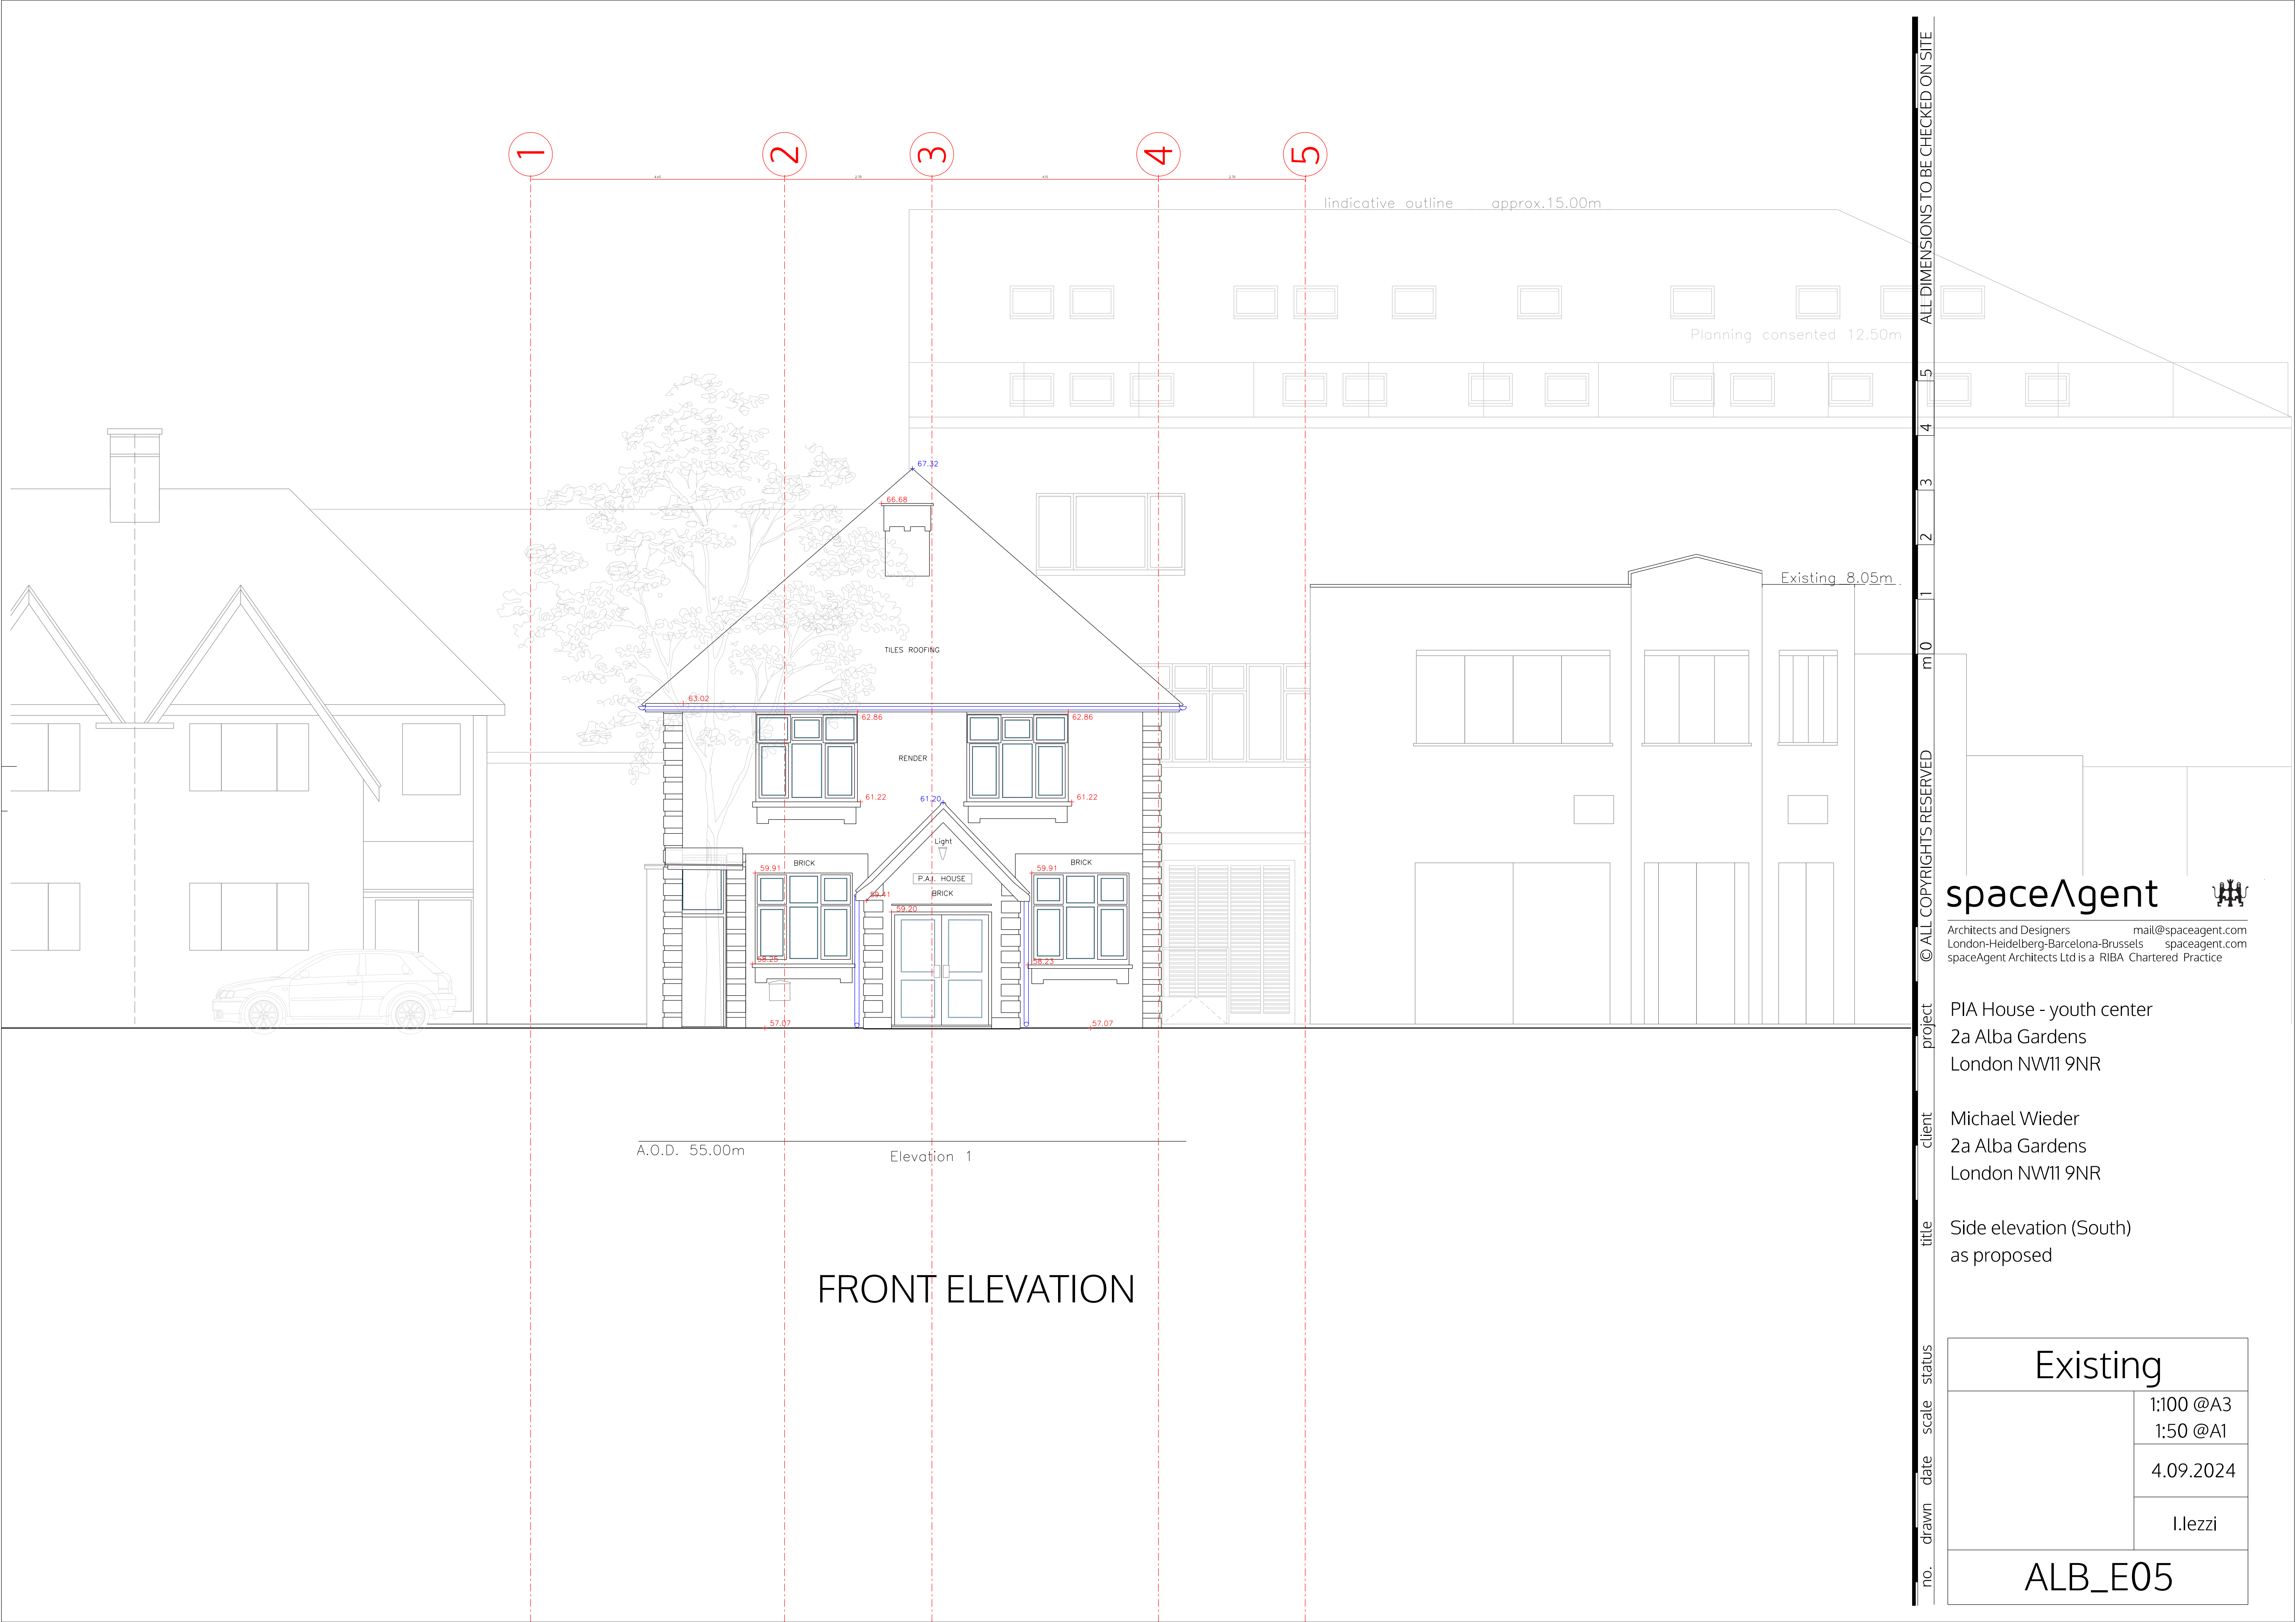

no. drawn date scale status title client project

ALL DIMENSIONS TO BE CHECKED ON SITE

5

4

3

2

1

0

m

© ALL COPYRIGHTS RESERVED

project

client

title

status

scale

date

drawn

no.

spaceAgent



Architects and Designers
London-Heidelberg-Barcelona-Brussels
spaceAgent Architects Ltd is a RIBA Chartered Practice

mail@spaceagent.com

spaceagent.com

PIA House - youth center
2a Alba Gardens
London NW11 9NR

Michael Wieder
2a Alba Gardens
London NW11 9NR

Side elevation (South)
as proposed

Existing

1:100 @A3
1:50 @A1

4.09.2024

I.lezzi

ALB_E05



F E D C B A

no. drawn date scale status title client project

ALL DIMENSIONS TO BE CHECKED ON SITE

5

4

3

2

1

m 0

1

2

3

4

5

6

7

8

9

10

11

12

13

14

15

16

17

spaceAgent



Architects and Designers
London-Heidelberg-Barcelona-Brussels
spaceAgent Architects Ltd is a RIBA Chartered Practice

PIA House - youth center
2a Alba Gardens
London NW11 9NR

Michael Wieder
2a Alba Gardens
London NW11 9NR

Side elevation (South)
as proposed

Existing	
	1:100 @A3
	1:50 @A1
	4.09.2024
	I.lezzi

ALB_E06

SIDE ELEVATION (NORTH)

A.O.D. 55.00m

Elevation 4



no.

drawn

date

scale

status

title

client

project

© ALL COPYRIGHTS RESERVED

m 0

1

2

3

4

5

ALL DIMENSIONS TO BE CHECKED ON SITE

spaceAgent

Architects and Designers
London-Heidelberg-Barcelona-Brussels
spaceAgent Architects Ltd is a RIBA Chartered Practice

mail@spaceagent.com
spaceagent.com

PIA House - youth center
2a Alba Gardens
London NW11 9NR

Michael Wieder
2a Alba Gardens
London NW11 9NR

Side elevation (South)
as proposed

Existing

1:100 @A3
1:50 @A1

4.09.2024

I.lezzi

ALB_E07